

FED. ROAD DIST. NO.	STATE	PROJ. NO.	SHEET NO.	TOTAL SHEETS
3	COLO.	S0140(I)	1	

RIGHT OF WAY

CONVENTIONAL SIGNS

Center Line	—————
Right of Way Line	-----
Township or Range Line	-----
Section Line	-----
Quarter Section Line	-----
Barbed Wire Fence	-----x-----x-----x-----
Combination Fence	-----x-----x-----x-----
Telephone Line	o-----o-----o-----o-----
Power Line	o-----o-----o-----o-----
Pipe Line	-----

INDEX OF SHEETS

SHEET NO.	1	TITLE SHEET
	2	TABULATION OF PROPERTIES
	3-5	PLAN & PROFILE SHEETS
		SHOWING RIGHT OF WAY
	6	OWNERSHIP MAP

COLORADO STATE HIGHWAY DEPARTMENT

PLAN AND PROFILE OF PROPOSED FEDERAL AID SECONDARY PROJECT NO. S 0140(I) STATE HIGHWAY NO. 318 MOFFAT COUNTY

SCALES OF ORIGINAL TRACINGS

ON PLAN, 1 IN. = 100 FT.
ON PROFILE 1 IN. = 100 FT. HORIZONTAL
1 IN. = 10 FT. VERTICAL


GRADE LINE ON PROFILE IS SHOWN AS GRADE OF FINISHED ROAD
GROSS LENGTH OF PROJECT } 6,375.4 Ft. = 1.207 Miles
NET LENGTH OF PROJECT }

RIGHT OF WAY

FILE COPY
Do Not Remove

STA. 360+60.0 - END S 0140(I)

STA. 296+84.6 - BEG. S 0140(I)

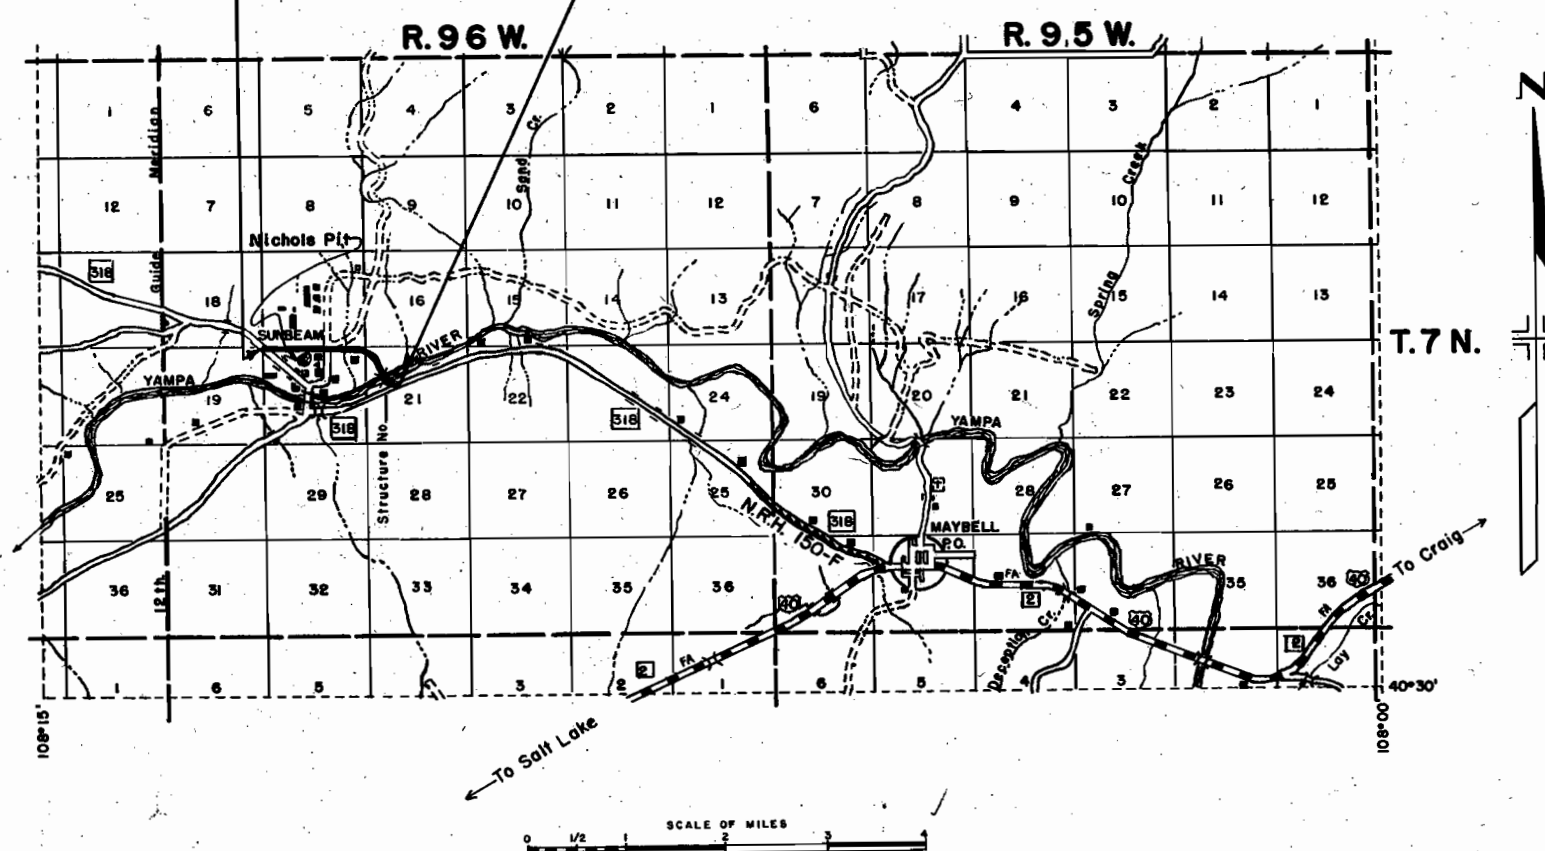

R.O.W. TABULATION OF PROPERTIES IN

MOFFAT

COUNTY

S.H. No. 318 PROJ. S 0140(I)



FED. ROAD DIST. NO.	STATE	PROJ. NO.	SHEET NO.	TOTAL SHEETS
3	COLO.	S 0140 (I)	2	

RIGHT OF WAY Rev. 9-29-52 T.L.K.[illegible]

FED. ROAD DIST. NO.	STATE	PROJ. NO.	SHEET NO.	TOTAL SHEETS
3	COLO.	SO 140 (1)	3	

RIGHT OF WAY Rev. 9-29-52 T.L.K.

Δ 43° 29' Lt.
D 4° 00'
T 571.3
L 1087.1'
R 1432.5

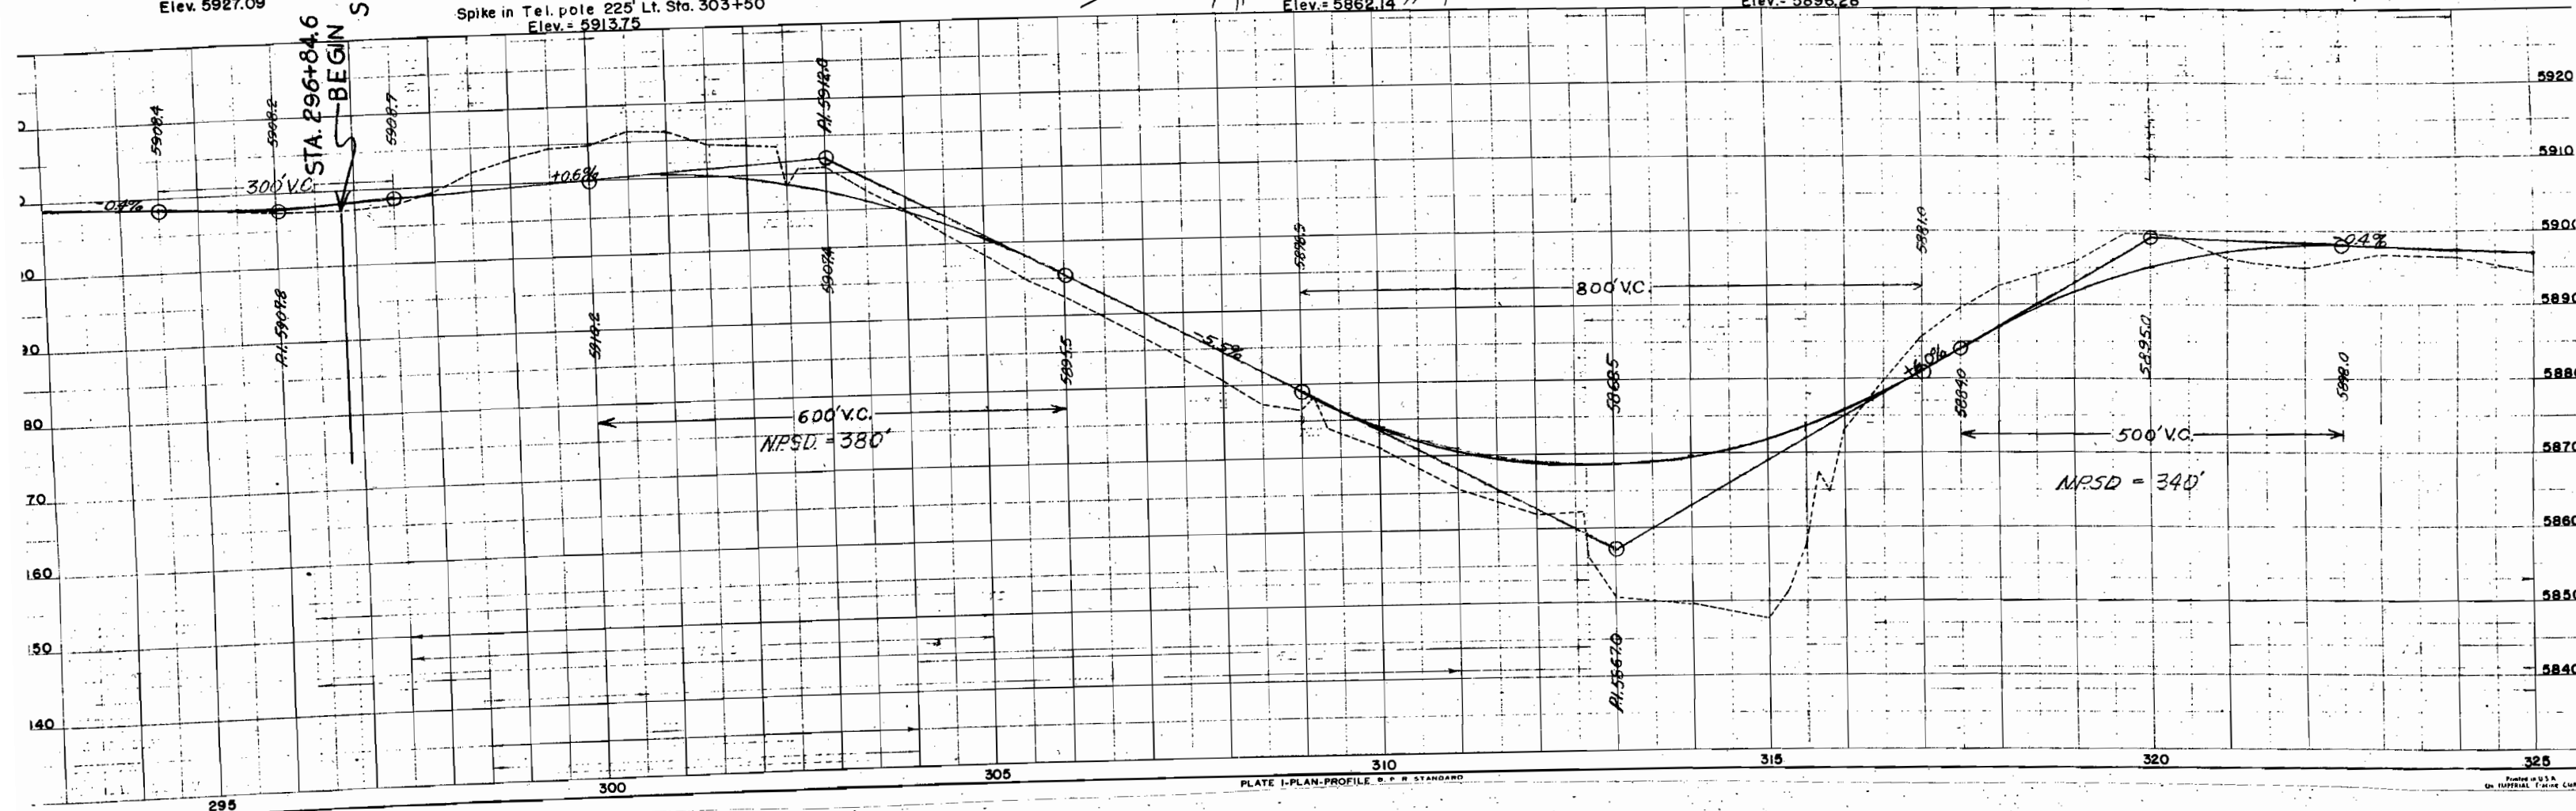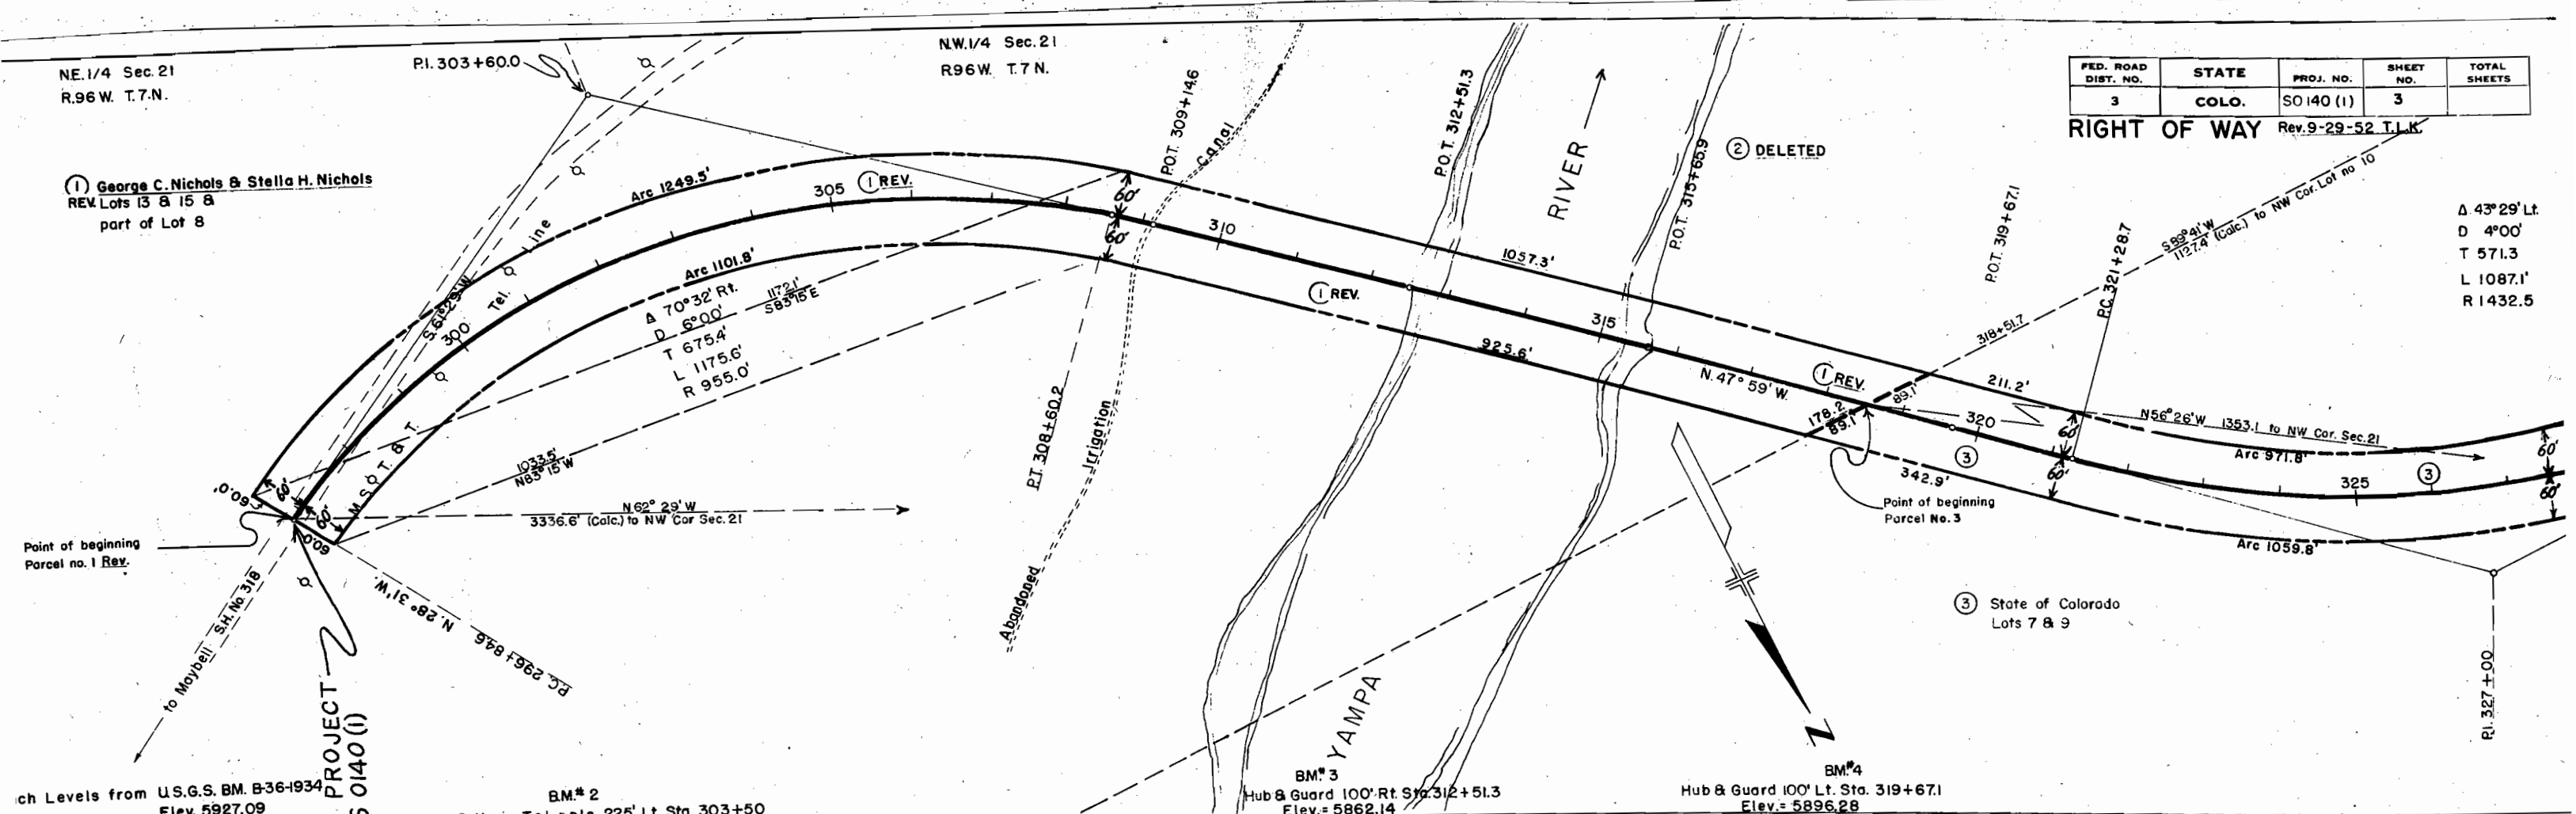

N.E. 1/4 Sec. 20
R. 96 W. T. 7 N.

RIGHT OF WAY

⑦ B. H. Townsend
Lot 6 & part of
Lots 8 & 28

B.M.#1
Spike in Tel. pole intersection SH.318 & Co.23
Elev. 5870.14



N.W. 1/4 Sec. 20
R.96W. T.7 N.


RIGHT OF WAY

PLATE I-PLAN-PROFILE S. P. R. STANDARD
 GEORGE BARTON CO., Chicago, New York

COLORADO STATE HIGHWAY DEPARTMENT
OWNERSHIP MAP
 FOR
PROJECT S 0140 (I)
 MOFFAT COUNTY
 Scale 1 in. = 400 ft.

Fed. Road Dist. No.	State	Project No.	Sheet No.	Total Sheets
3	COLO.	S0140 (I)	6	6

RIGHT OF WAY Rev. 9-29-52 T.L.K.

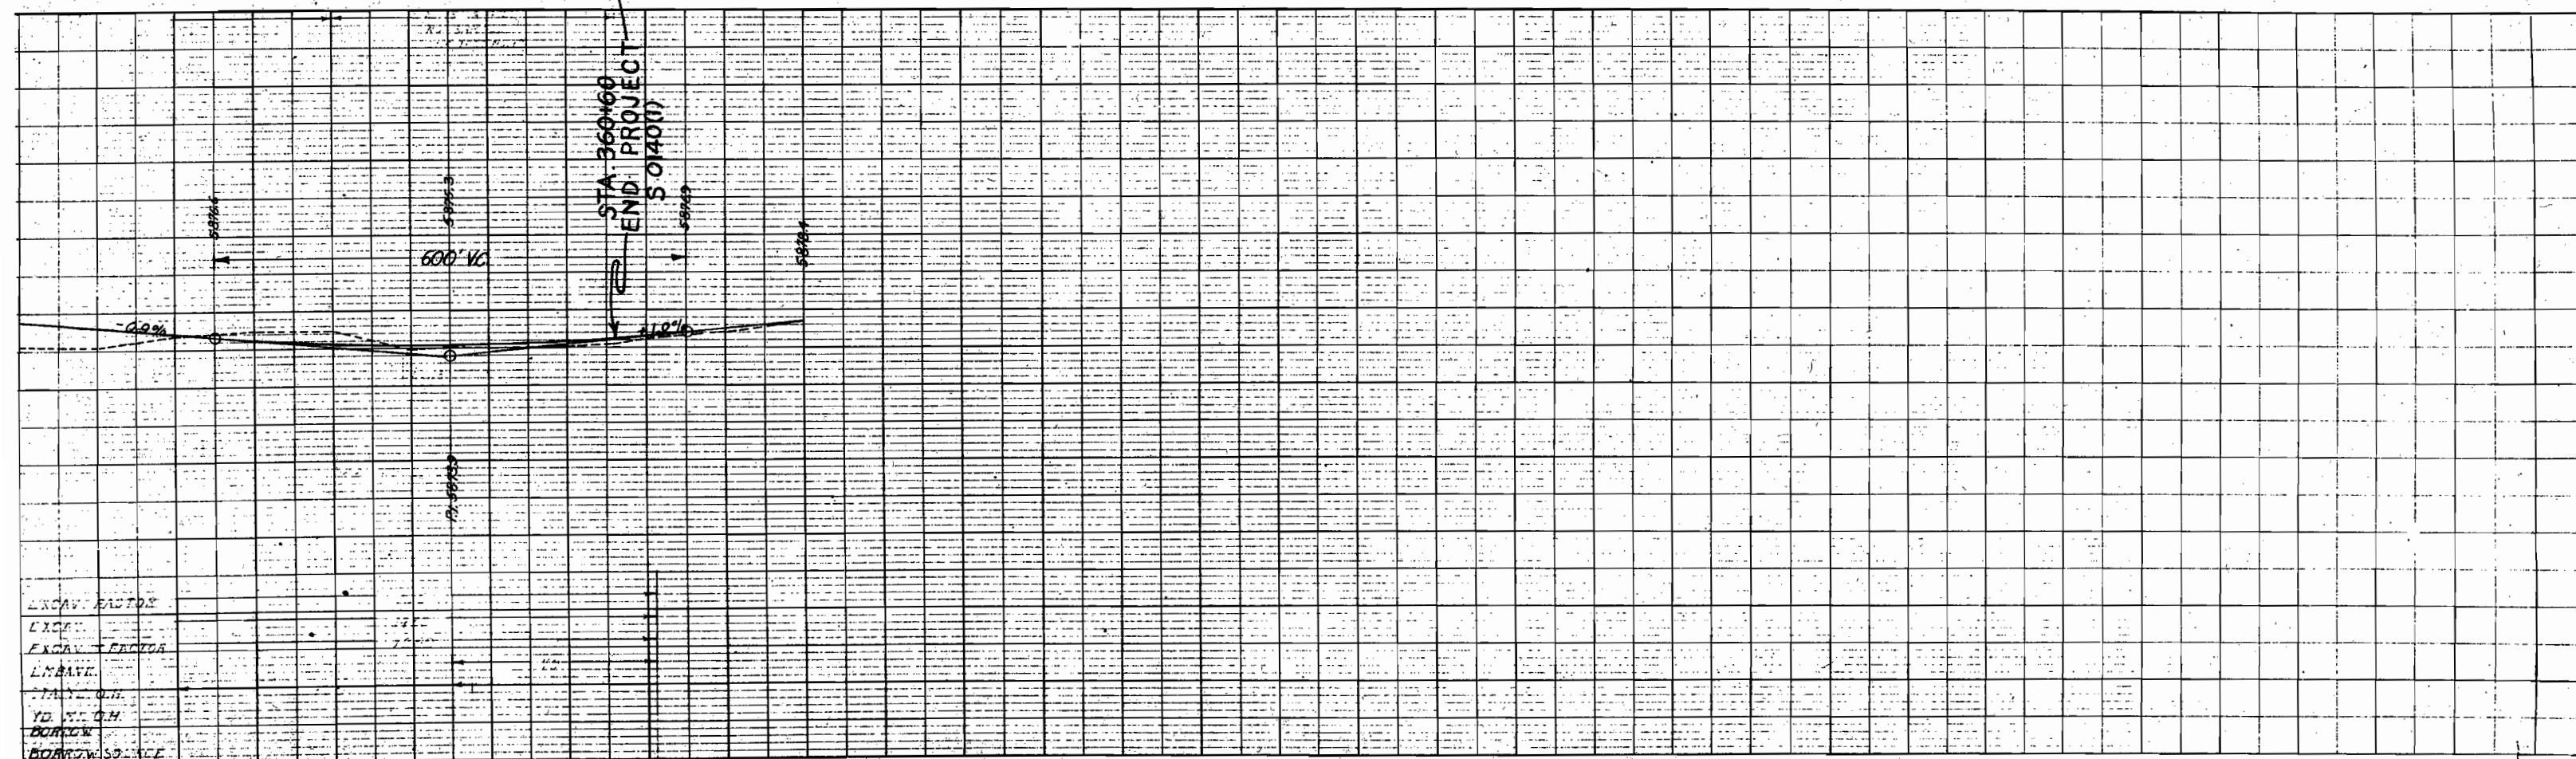