

Serial No. _____

FEDERAL ROAD REGION NO.	DIVISION	PROJ NO	SHEET NO	TOTAL SHEETS
9	COLORADO	S 0144 (12)	1	10

RIGHT OF WAY West of Meeker

CONVENTIONAL SIGNS

CENTER LINE	PLAN SHEET	TITLE SHEET
RIGHT OF WAY LINE	ROW MARKER	
COUNTY LINE		
TOWNSHIP OR RANGE LINE		
LAND LINES	SECTION LINE	1/4 SECTION LINE
RAILROAD	TITLE SHEET	PLAN SHEET
BARBED WIRE FENCE		
COMBINATION WIRE FENCE		
SNOW FENCE		
TELEPHONE & TELEGRAPH LINES		
POWER LINE		
DETOUR		
PRESENT ROAD (Plan Sheets)		

COLORADO DEPARTMENT OF HIGHWAYS

PLAN AND PROFILE OF PROPOSED FEDERAL AID PROJECT NO. S 0144 (12) STATE HIGHWAY NO. 64

RIO BLANCO COUNTY RIGHT OF WAY

INFORMATION OBTAINED FROM AVAILABLE COUNTY RECORDS

INDEX OF SHEETS	
SHEET NO.	TITLE SHEET
2	TABULATION OF PROPERTIES
3-9	PLAN AND PROFILE SHEETS SHOWING RIGHT OF WAY
10	OWNERSHIP MAP

REVISIONS	

COLORADO DEPARTMENT OF HIGHWAYS
PROJECT S0144(12)
VACANT PUBLIC LAND MAP
RIO BLANCO COUNTY
SCALE 1"=100'


SCALES OF ORIGINAL DRAWINGS

ON PLAN 1 IN. = 100 FT.
ON PROFILE 1 IN. = 100 FT. HORIZONTAL
1 IN. = 10 FT. VERTICAL

GRADE LINE ON PROFILE IS SHOWN AS GRADE OF FINISHED ROAD
GROSS LENGTH OF PROJECT = 20,394.9'
NET LENGTH OF PROJECT = 20,394.9'

Sta. 264 + 84.9 Begin Proj. S0144 (12) =
Sta. 1264 + 84.7 on Proj. S0144 (17)

Sta. 468 + 79.8 Bk. = End Proj. S0144 (12) =
Sta. 1472 + 21.0 Ah. on Proj. S0144 (7)

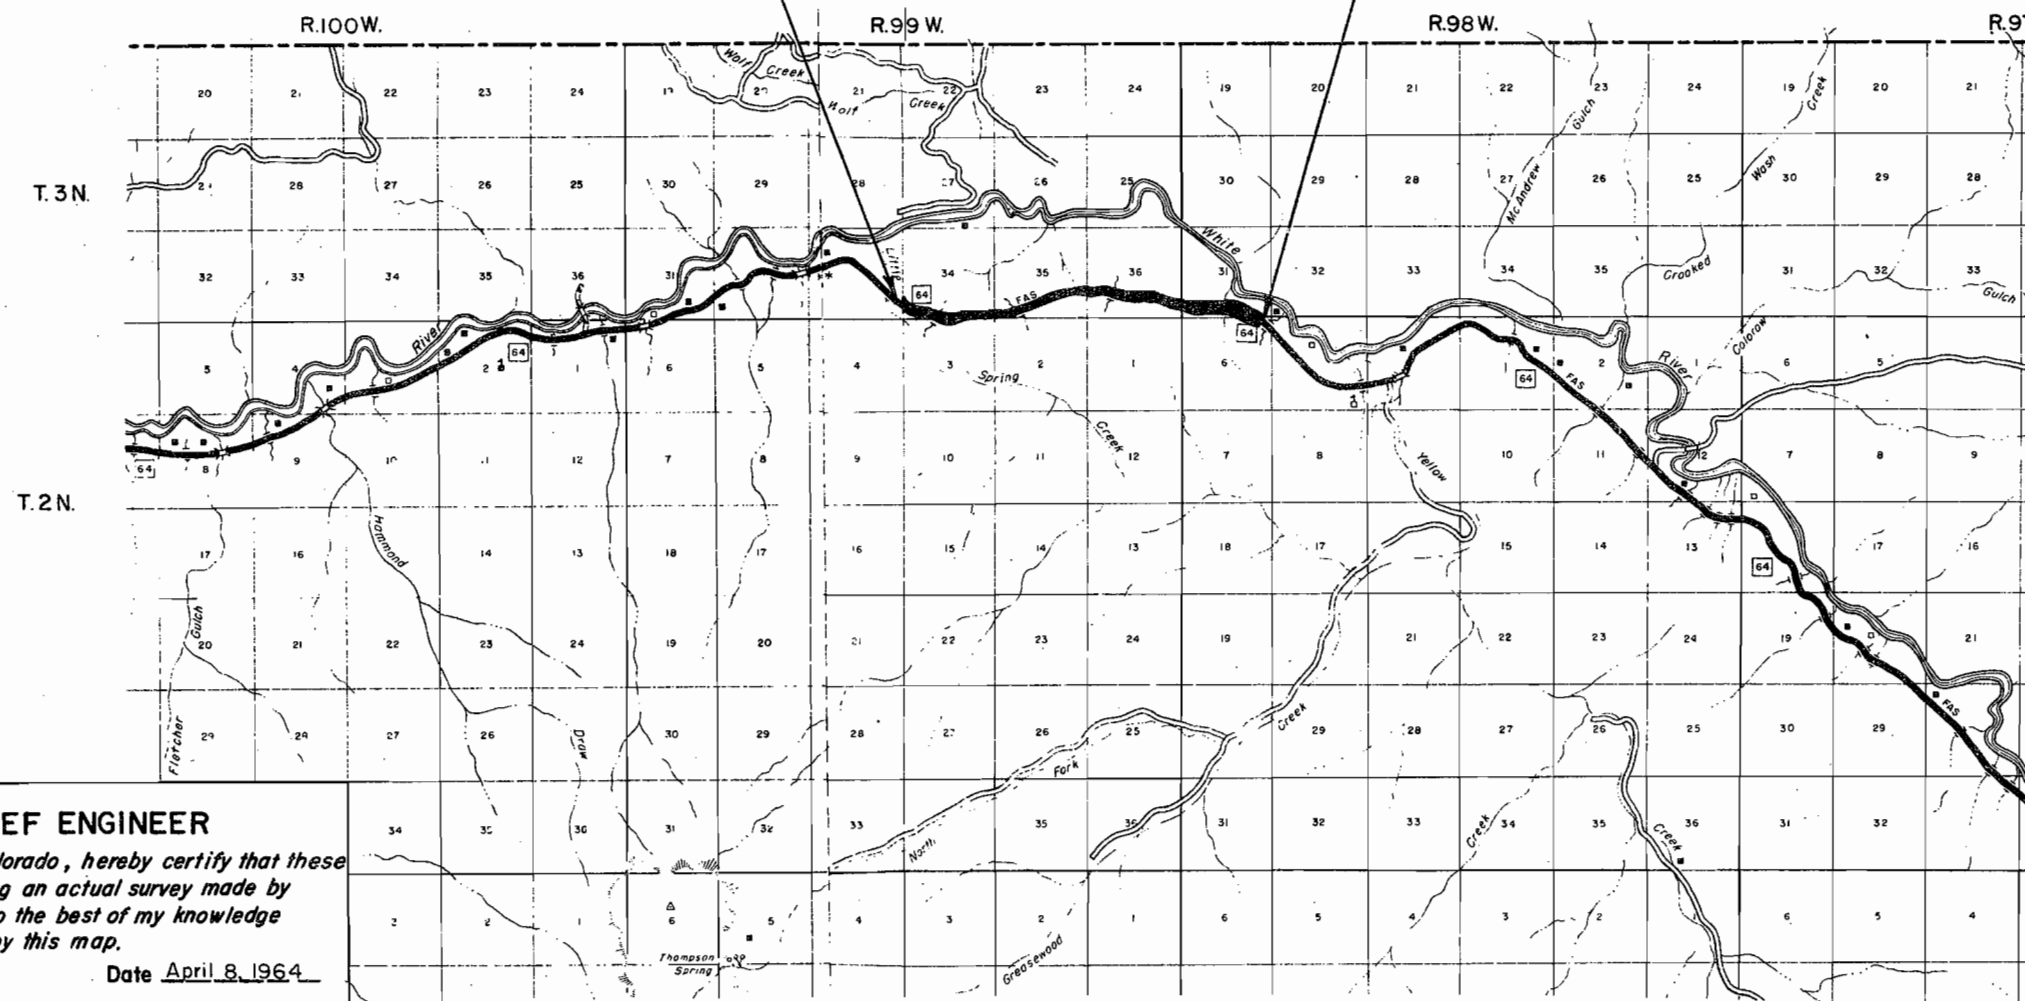

CERTIFICATE OF CHIEF ENGINEER

I, Chas. E. Shumate of Denver, Colorado, hereby certify that these maps were made from notes taken during an actual survey made by the Resident Engineer, which work to the best of my knowledge and belief is accurately represented by this map.



Denver, Colorado


Date April 8, 1964

DEPARTMENT OF HIGHWAYS, STATE OF COLORADO

Chas. E. Shumate
Chas. E. Shumate
Chief Engineer Deputy Chief Engineer

REVISIONS	

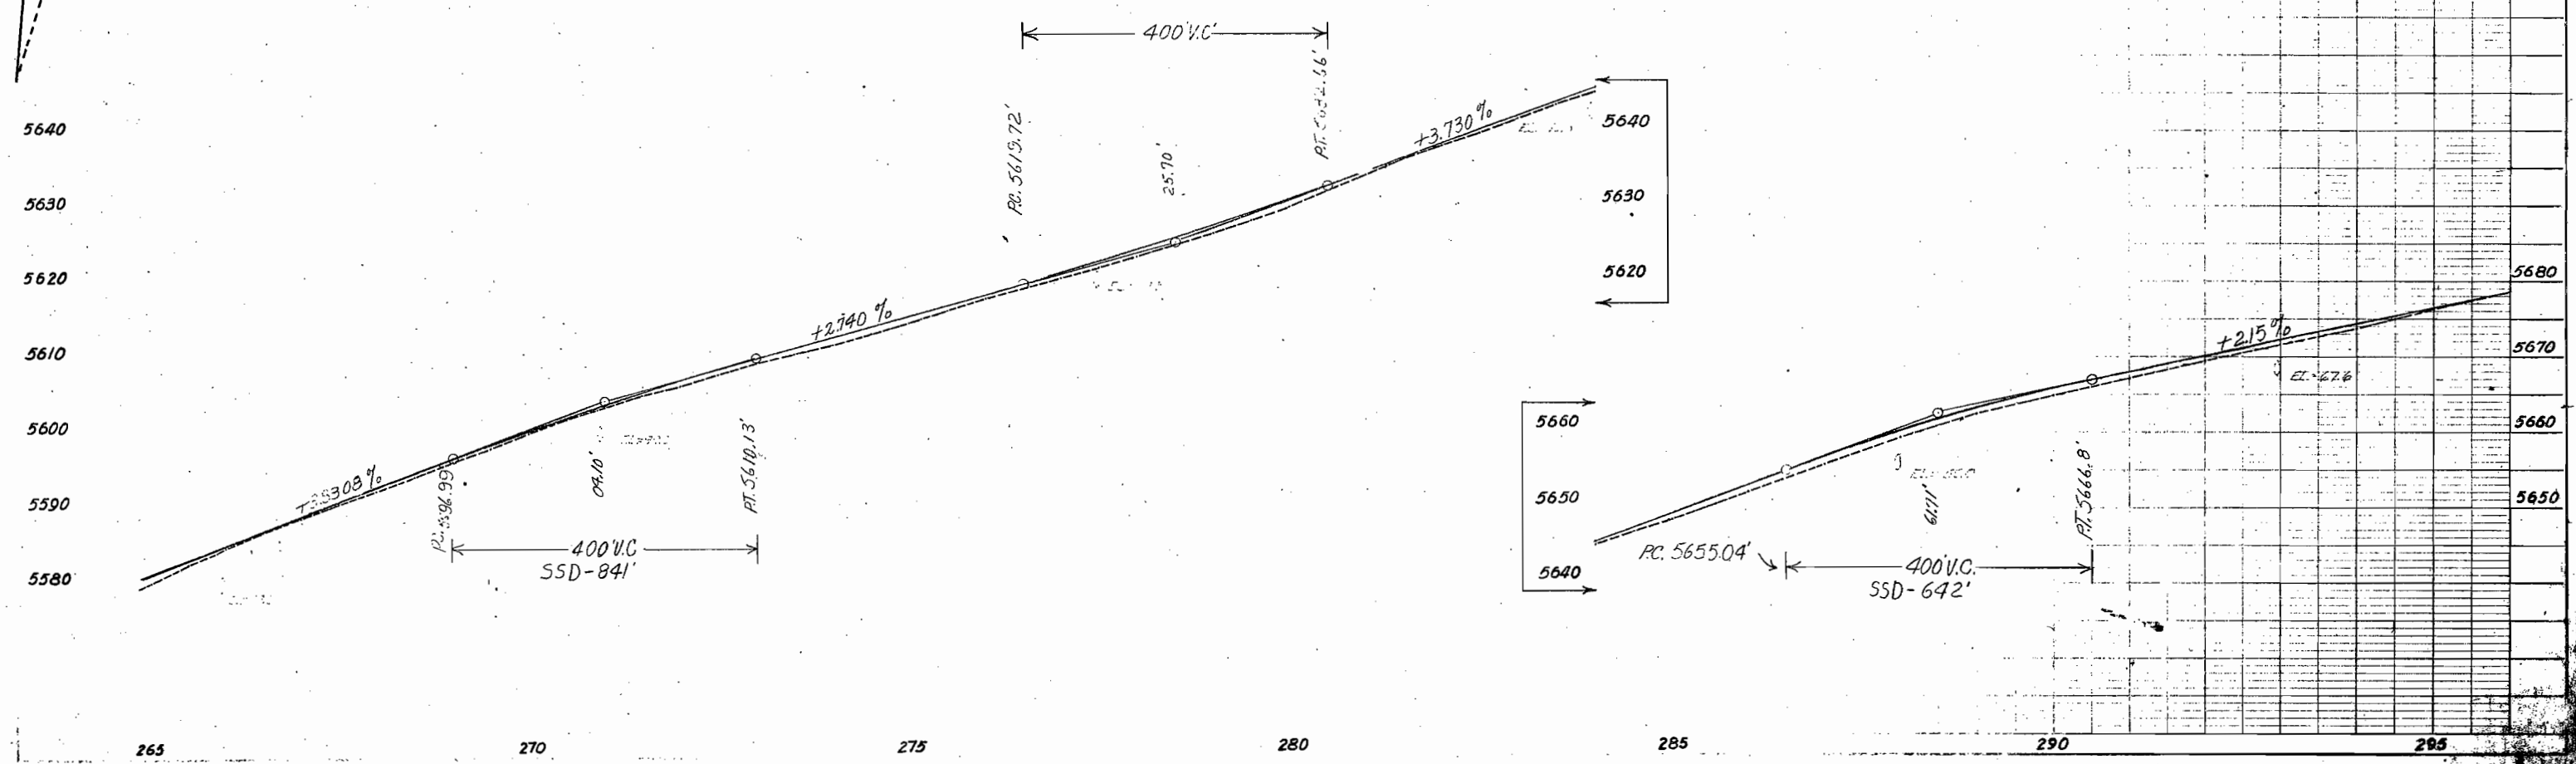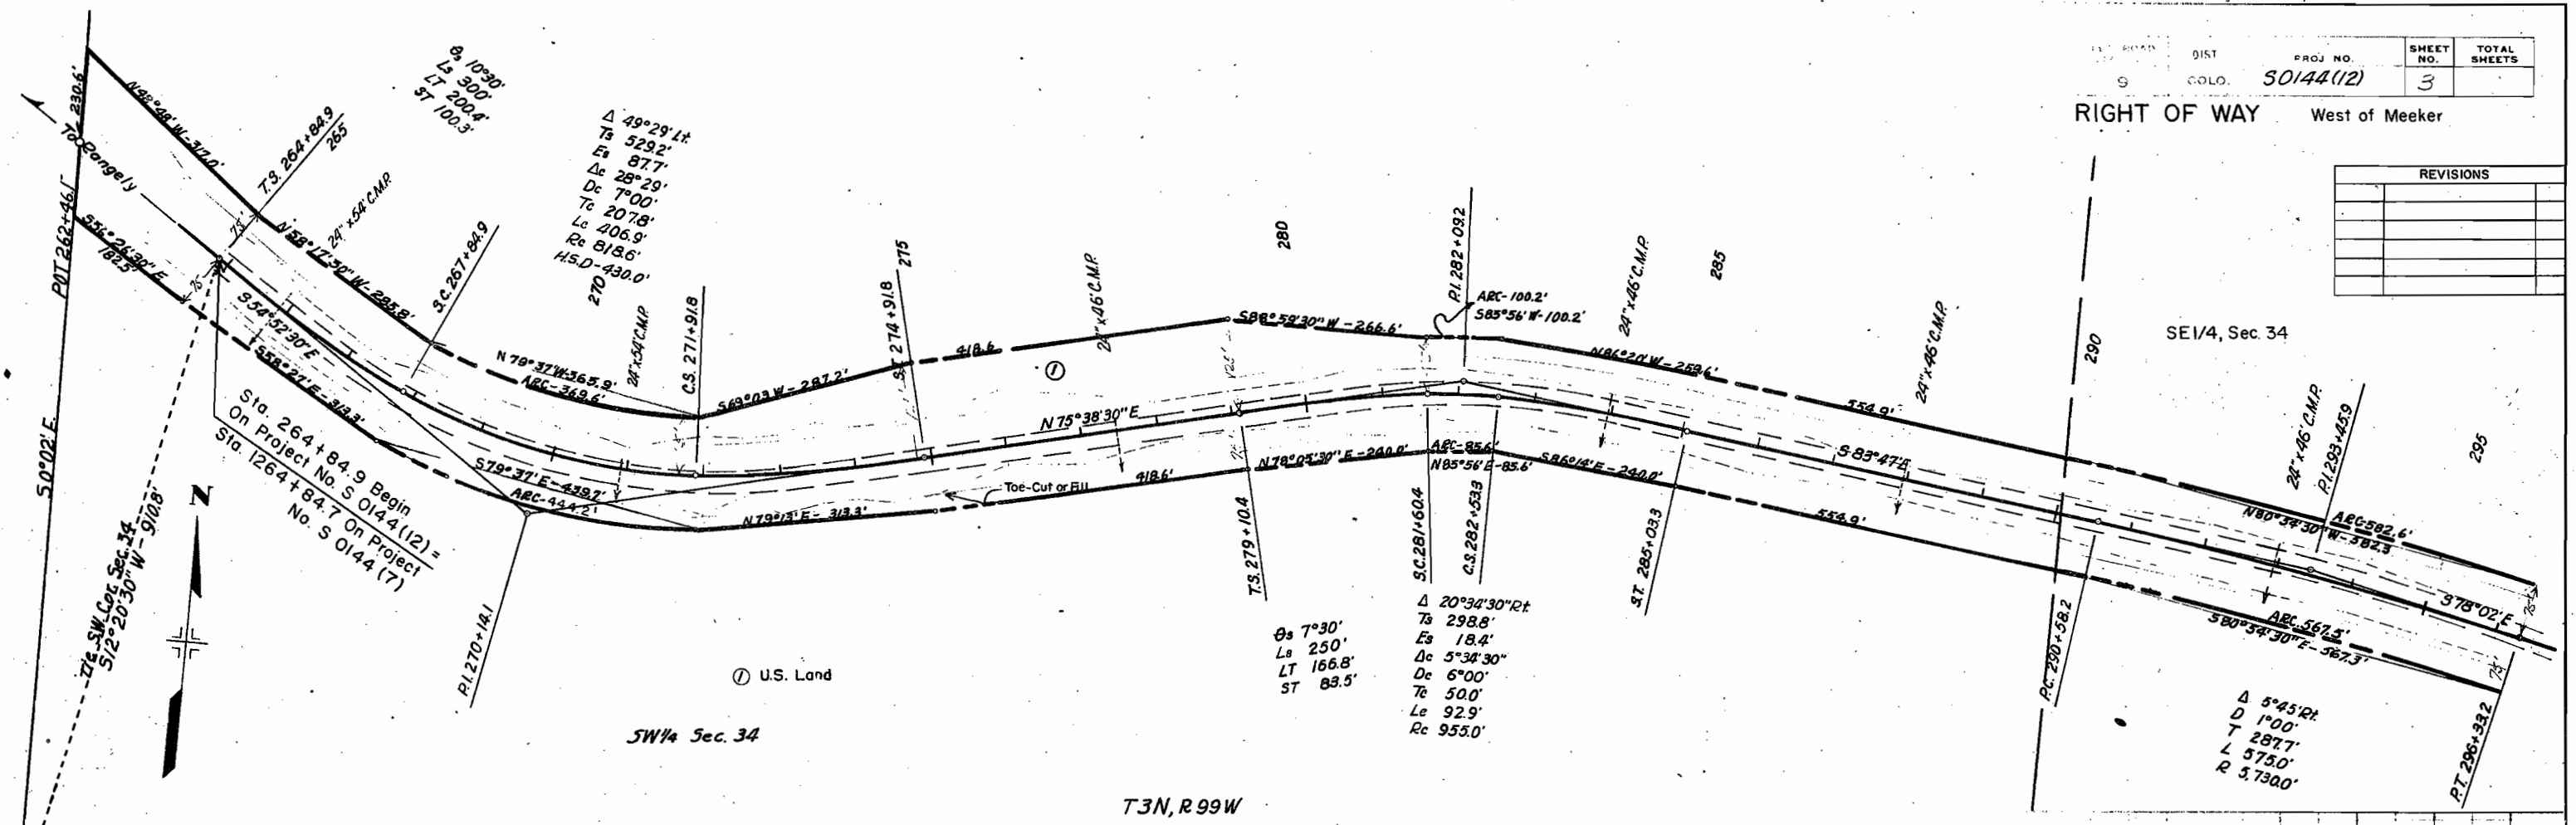


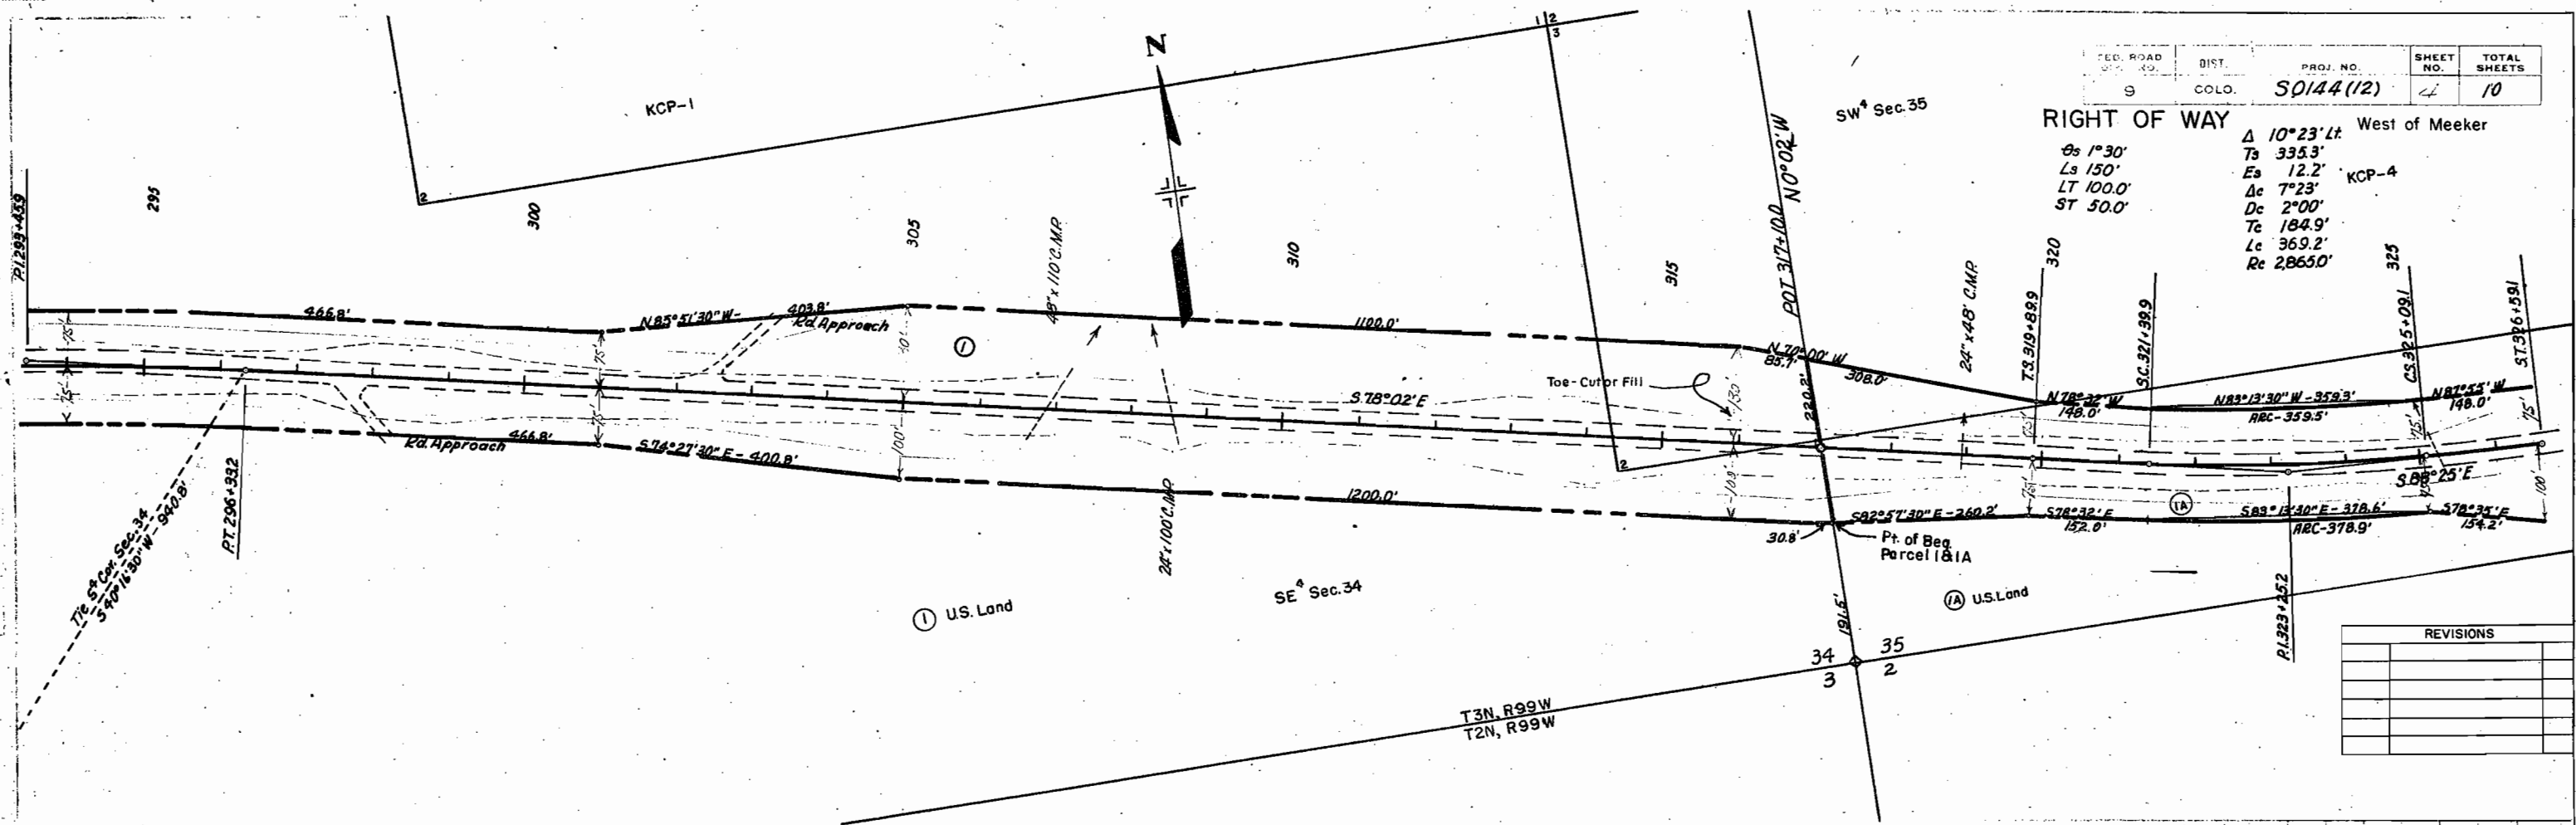

FED. ROAD DIST.	PROJ. NO.	SHEET NO.	TOTAL SHEETS
9	SD144(12)	11	10

RIGHT OF WAY	
Δ 10° 23' Lt.	West of Meeker
Ts 335.3'	
Es 12.2'	KCP-4
Δc 7° 23'	
Dc 2° 00'	
Tc 184.9'	
Lc 369.2'	
Rc 2865.0'	

REVISIONS	

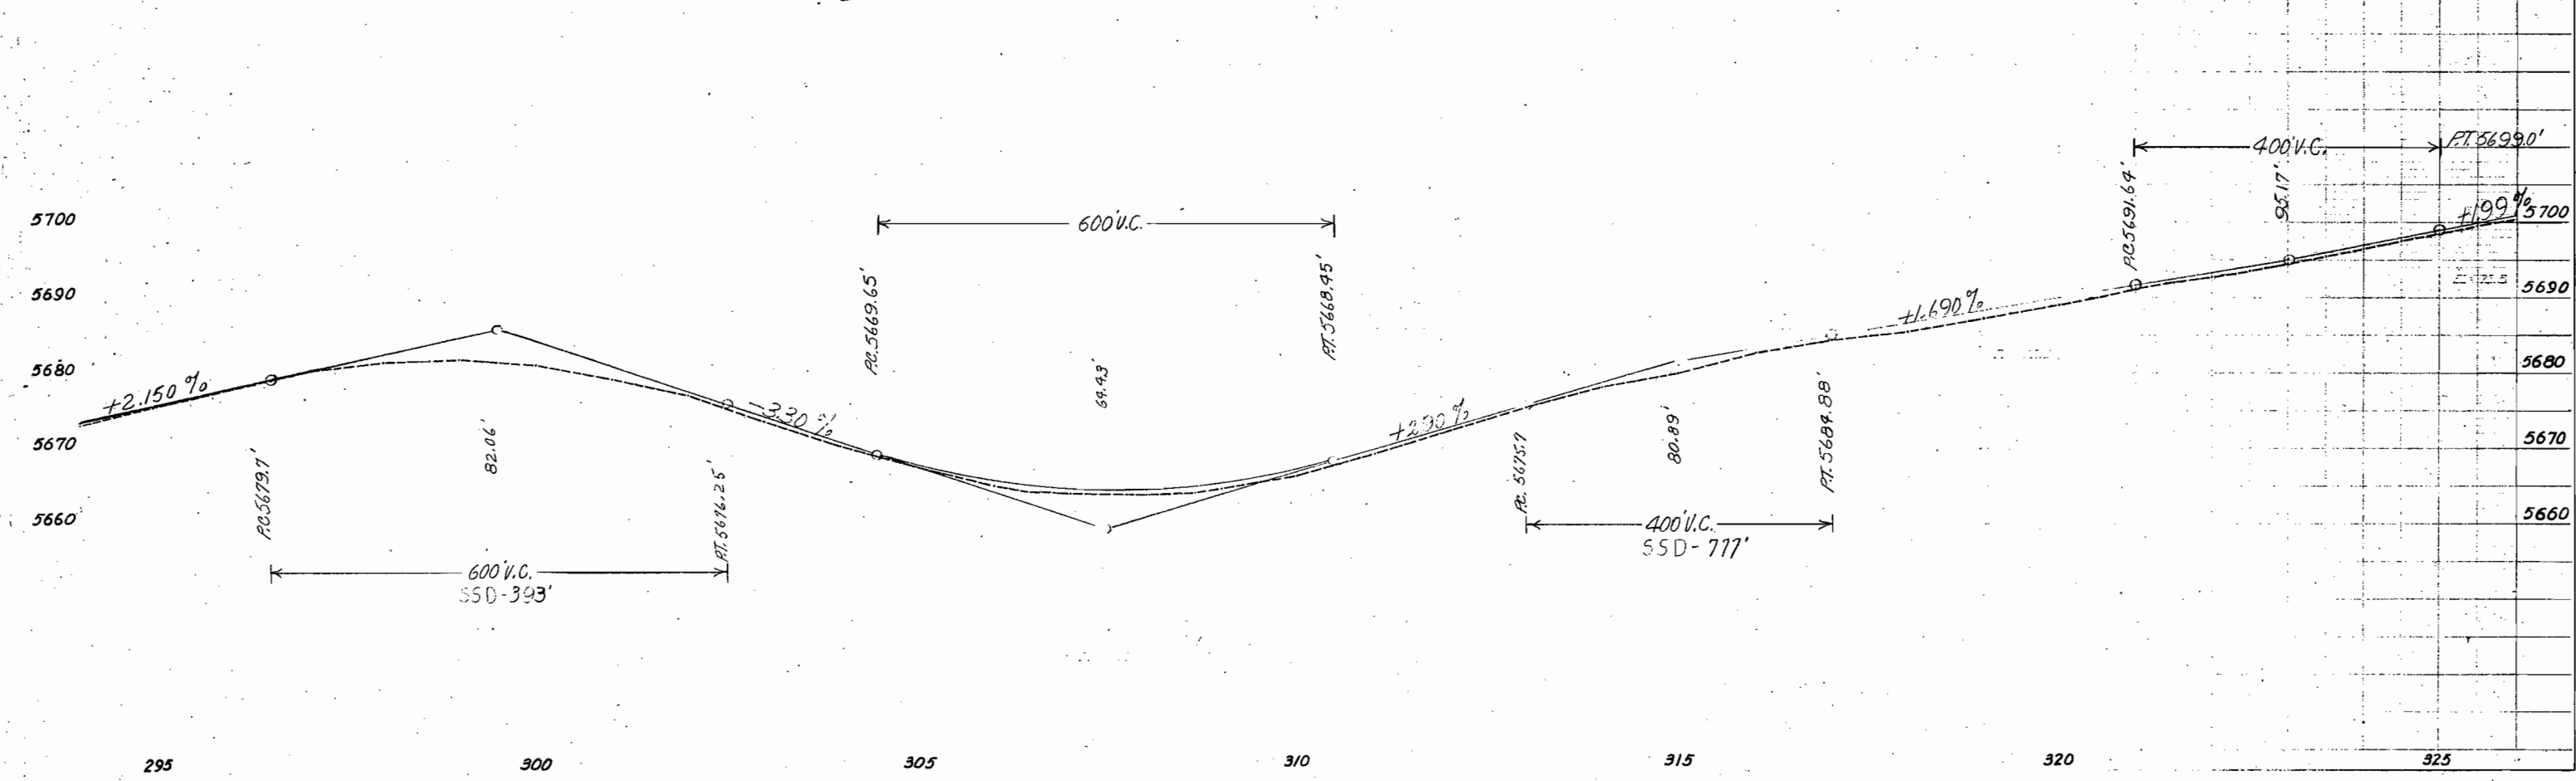

KCP-4



Statdman Mesa-1

SW⁴ Sec.35

Statdman Mesa-2

RIGHT OF WAY
West of Meeker

SHEET NO.		TOTAL SHEETS	
50/44(12)		10	
REVISIONS			

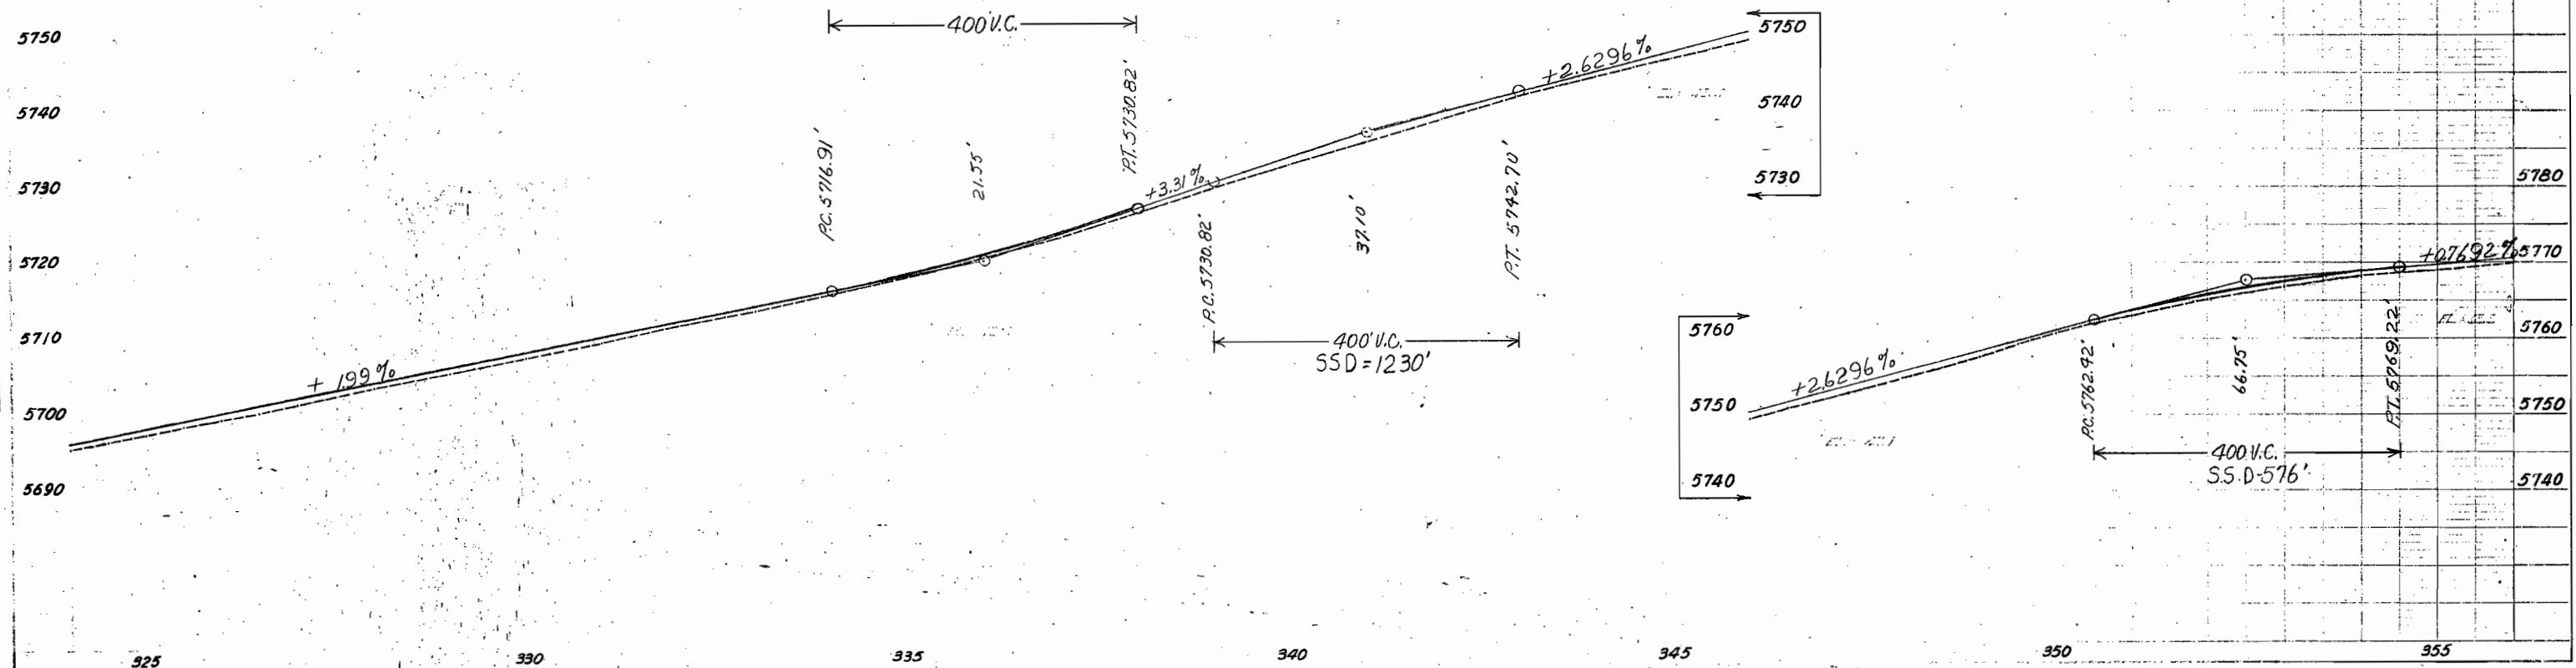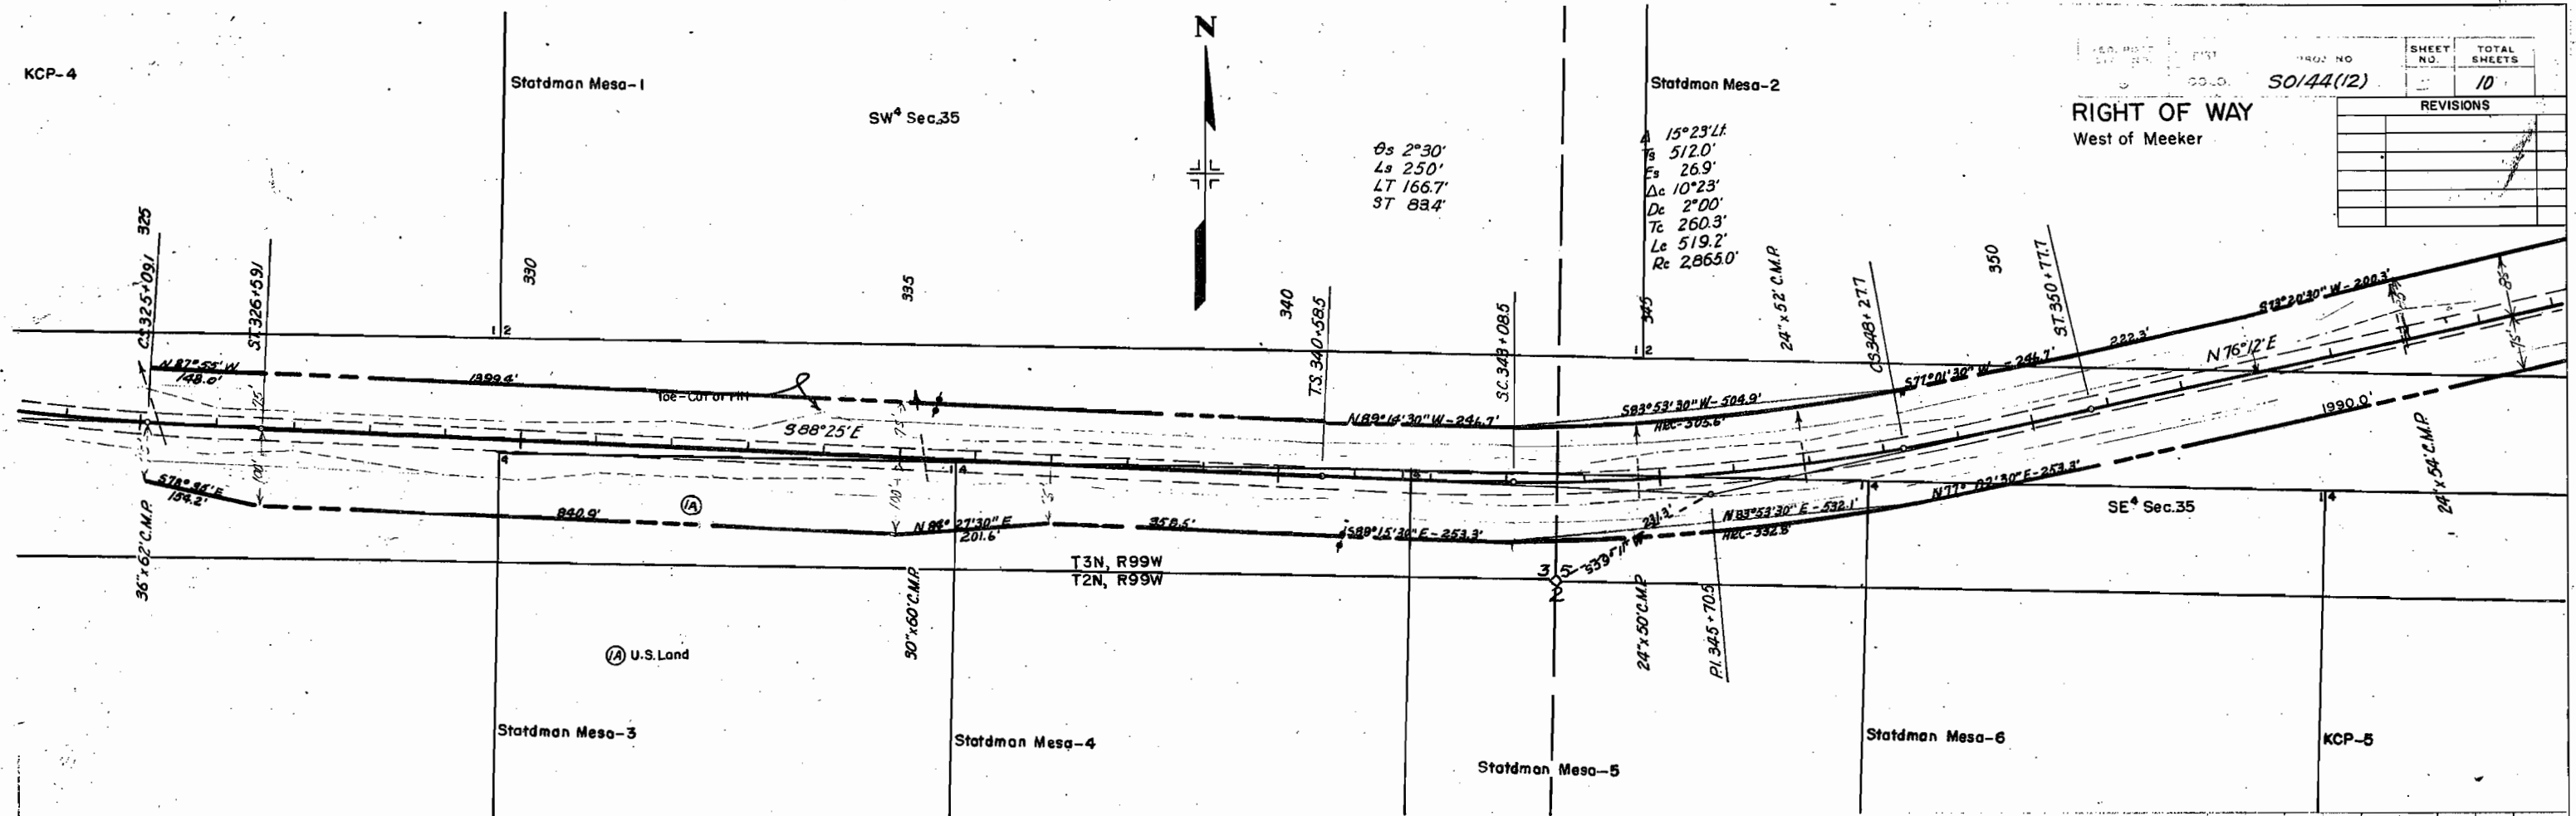

Stratman Mesa-2



PROJ. NO. 50144(12)

SHEET NO.	TOTAL SHEETS
6	10

RIGHT OF WAY
West of Meeker **

REVISIONS



NO.	DESCRIPTION

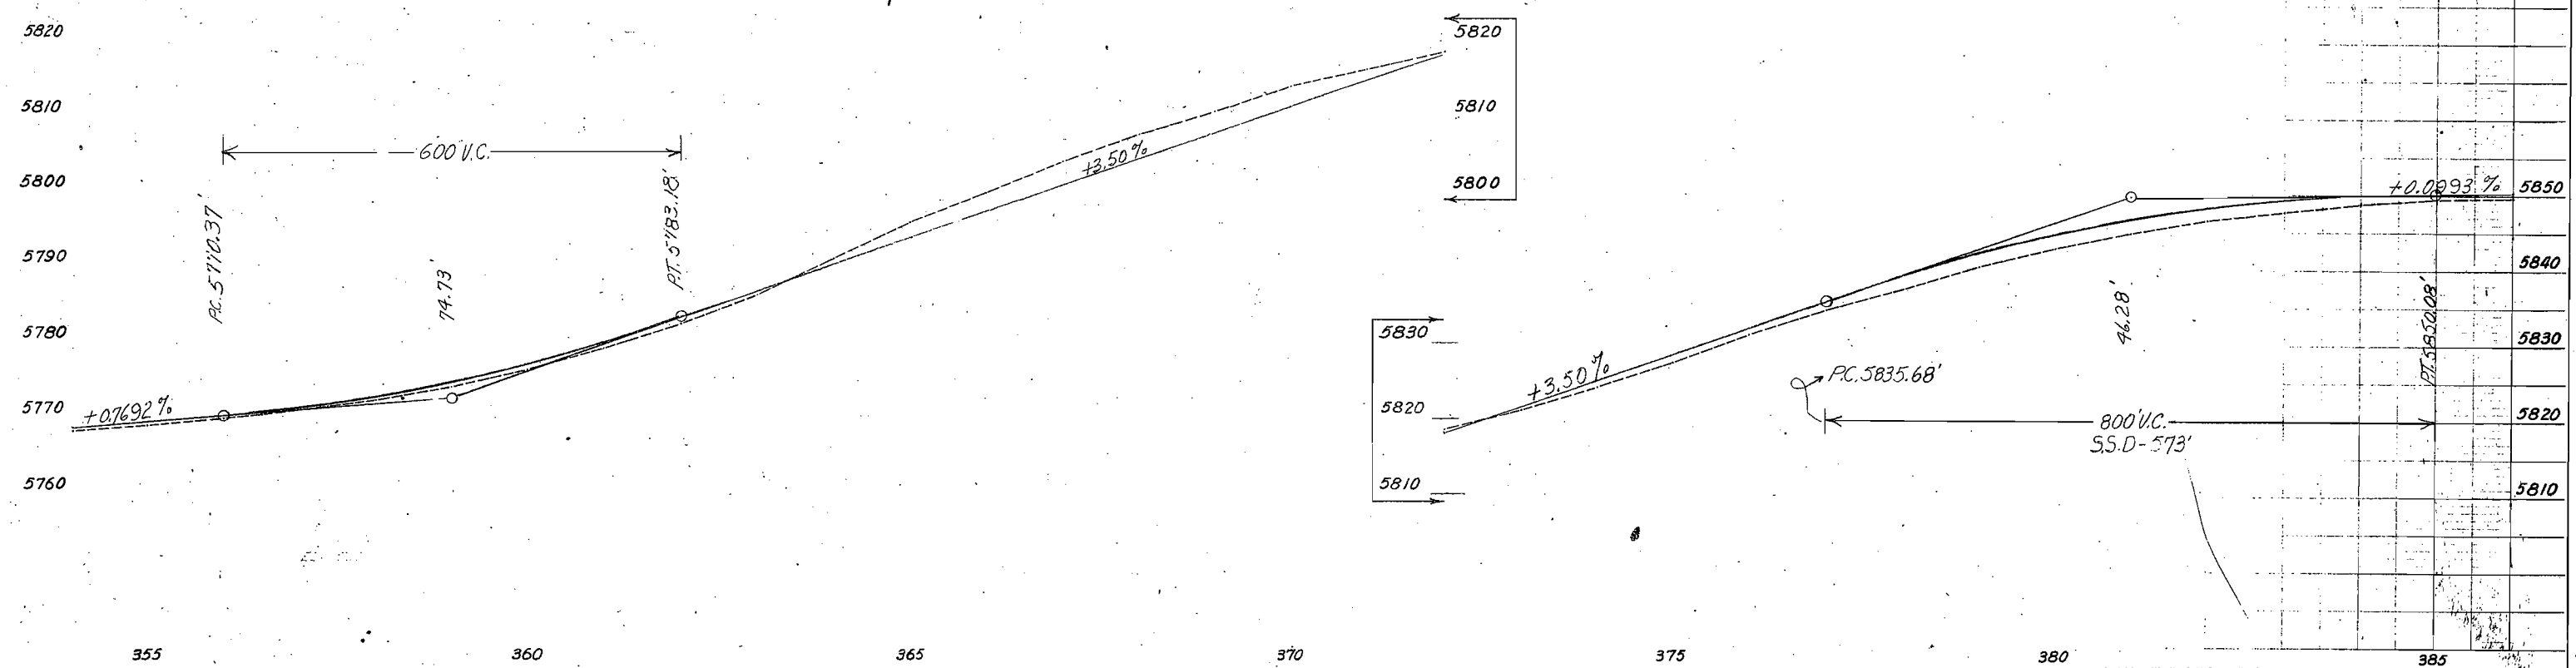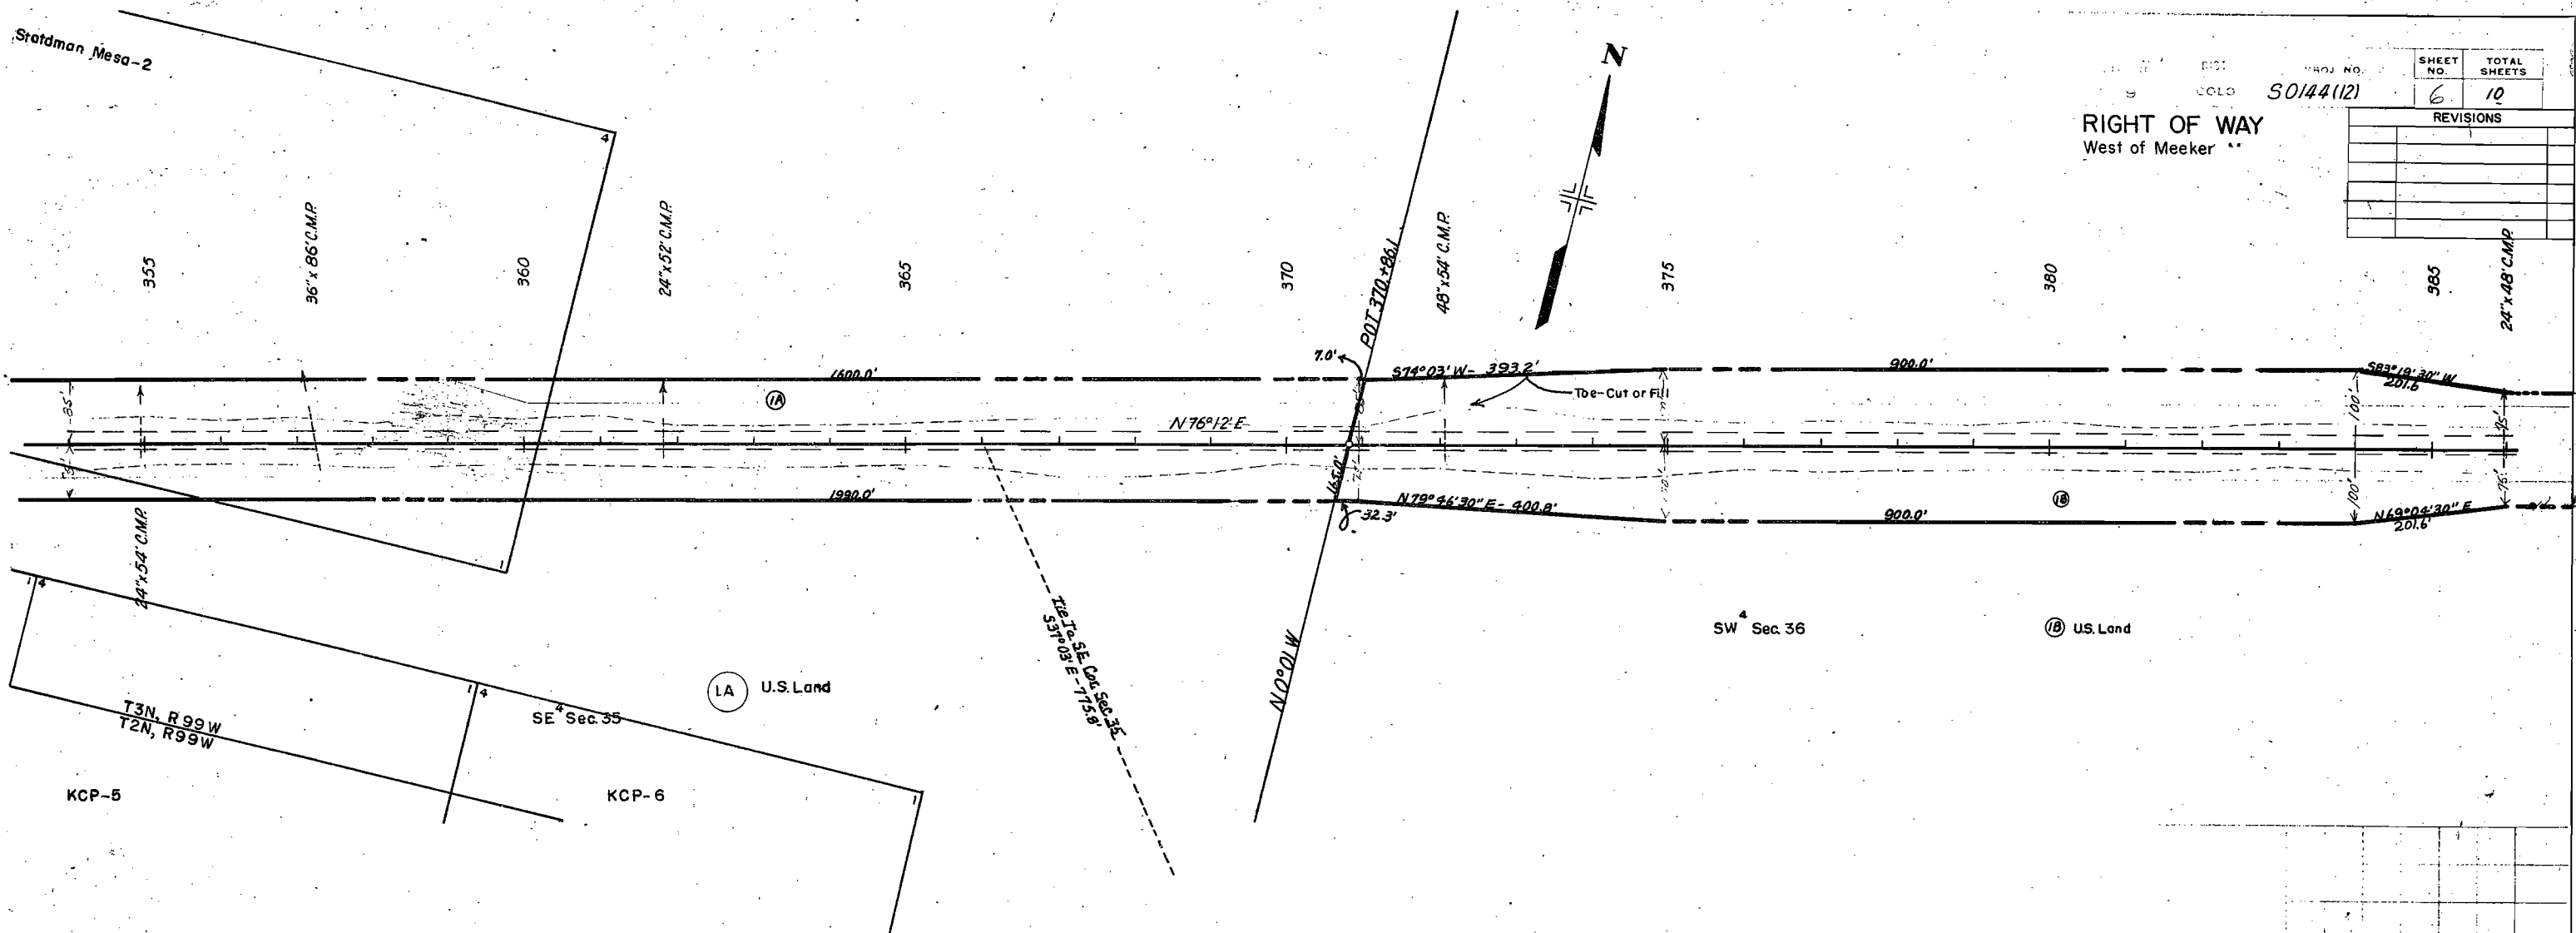

FED. ROAD DIST. NO.	DIST.	PROJ. NO.	SHEET NO.	TOTAL SHEETS
9	COLO.	50144(12)	7	10

RIGHT OF WAY
West of Meeker

REVISIONS	

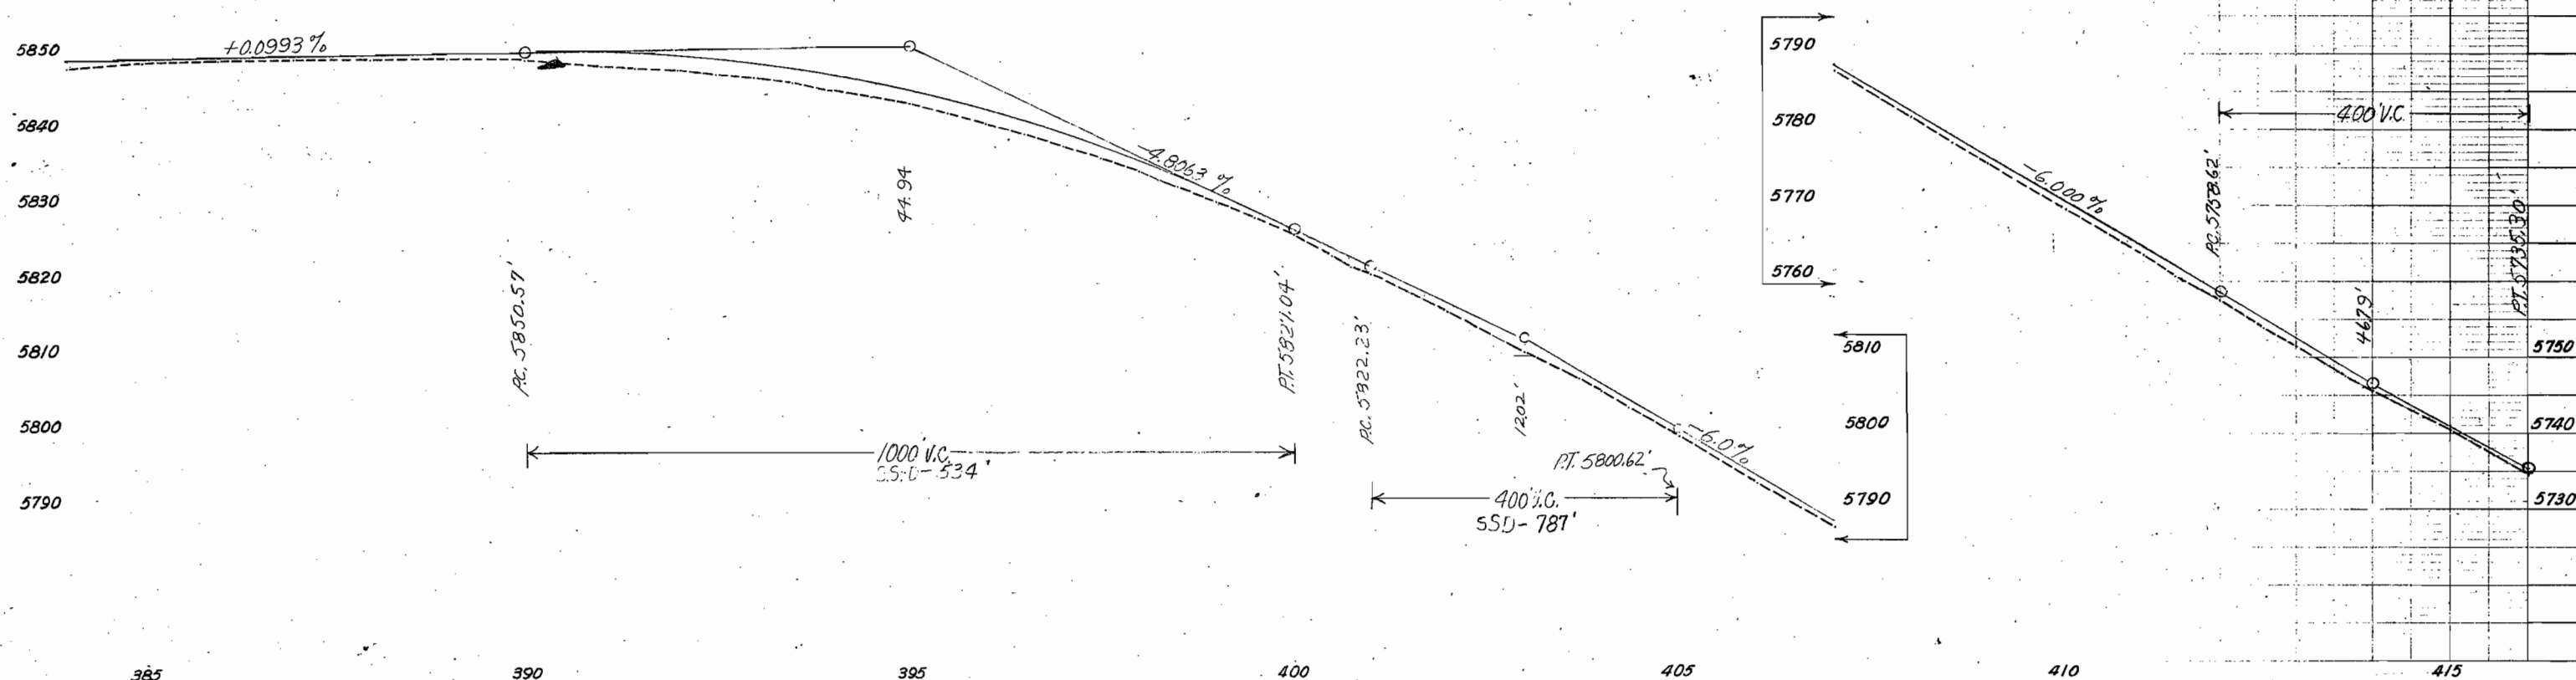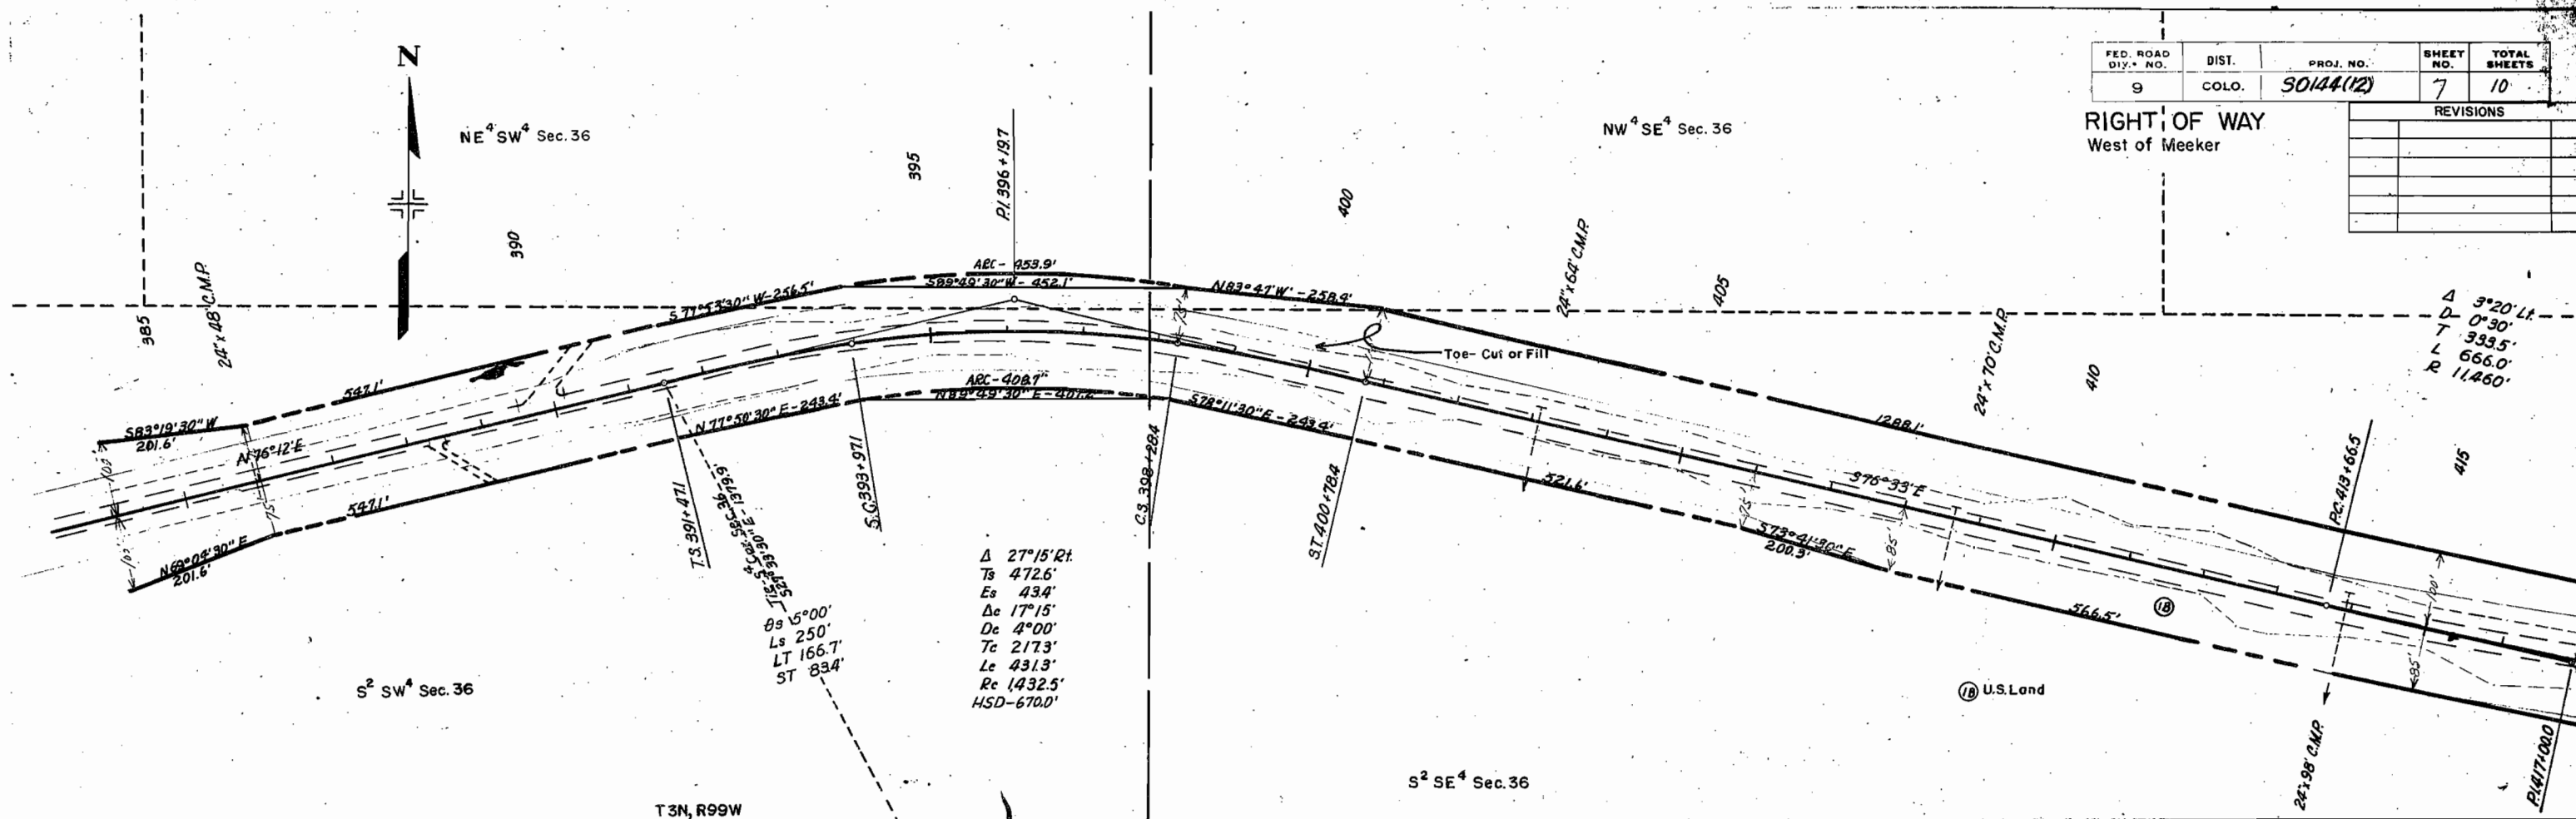

PLAN
SURVEYED
PLOTTER
NOTE BOOK
ALIGNED CHECKED
FILE OF PLAT CHECKED

PROFILE
SURVEYED
PLOTTER
NOTE BOOK
ELEVATION CHECKED
FILE OF PLAT CHECKED

FED. ROAD NO.	DIVISION	PROJ. NO.	SHEET NO.	TOTAL SHEETS
9	COLO.	30/44(12)	5	10

REVISIONS	

RIGHT OF WAY
West of Meeker

SE 4 SW 4 Sec. 31

