

REVISIONS		

TITLE SHEET
TABULATION OF PROPERTIES
PLAN & PROFILE SHEETS
R.O.W. OWNERSHIP MAP

PLAN AND PROFILE OF PROPOSED
FEDERAL AID PROJECT NO. S 0144(14)
STATE HIGHWAY NO. 64
RIO BLANCO COUNTY

SHEET NO.
1
2-2A
3 - 10
11

PLAN SHEET

CENTER LINE

COUNTY LINE

TOWNSHIP OR LAND LINES

CITY LIMITS

RAILROAD

BARBED WIRE FENCE

WOVEN WIRE - COMBINATION FENCE

TELE. & TELEG. LINE

POWER LINE

PRESENT ROAD (PLAN SHEETS)

RIGHT OF WAY LINE

ACCESS POINTS (FREEWAYS)

C OF A LINE (CONTROL OF ACCESS)

ACCESS DENIED BY DEED

TOP OF CUTS

TOE OF FILLS

DETOUR

TITLE SHEET

BEGIN PROJ.

END PROJ.

SECTION LINE

SECTION LINE

SECTION LINE

PLAN SHEET

TITLE SHEET

R.O.W. MARKER


OP. OPENING

OP. OPENING

OP. OPENING

SCALES OF ORIGINAL DRAWINGS

ON PLAN, 1 IN. = 100 FT.
ON PROFILE, { 1 IN. = 100 FT. HORIZONTAL
 { 1 IN. = 10 FT. VERTICAL
GRADE LINE ON PROFILE IS SHOWN AS GRADE OF FINISHED ROAD
GROSS LENGTH OF PROJECT = 4.199 MILES (R.O.W.)
NET LENGTH OF PROJECT

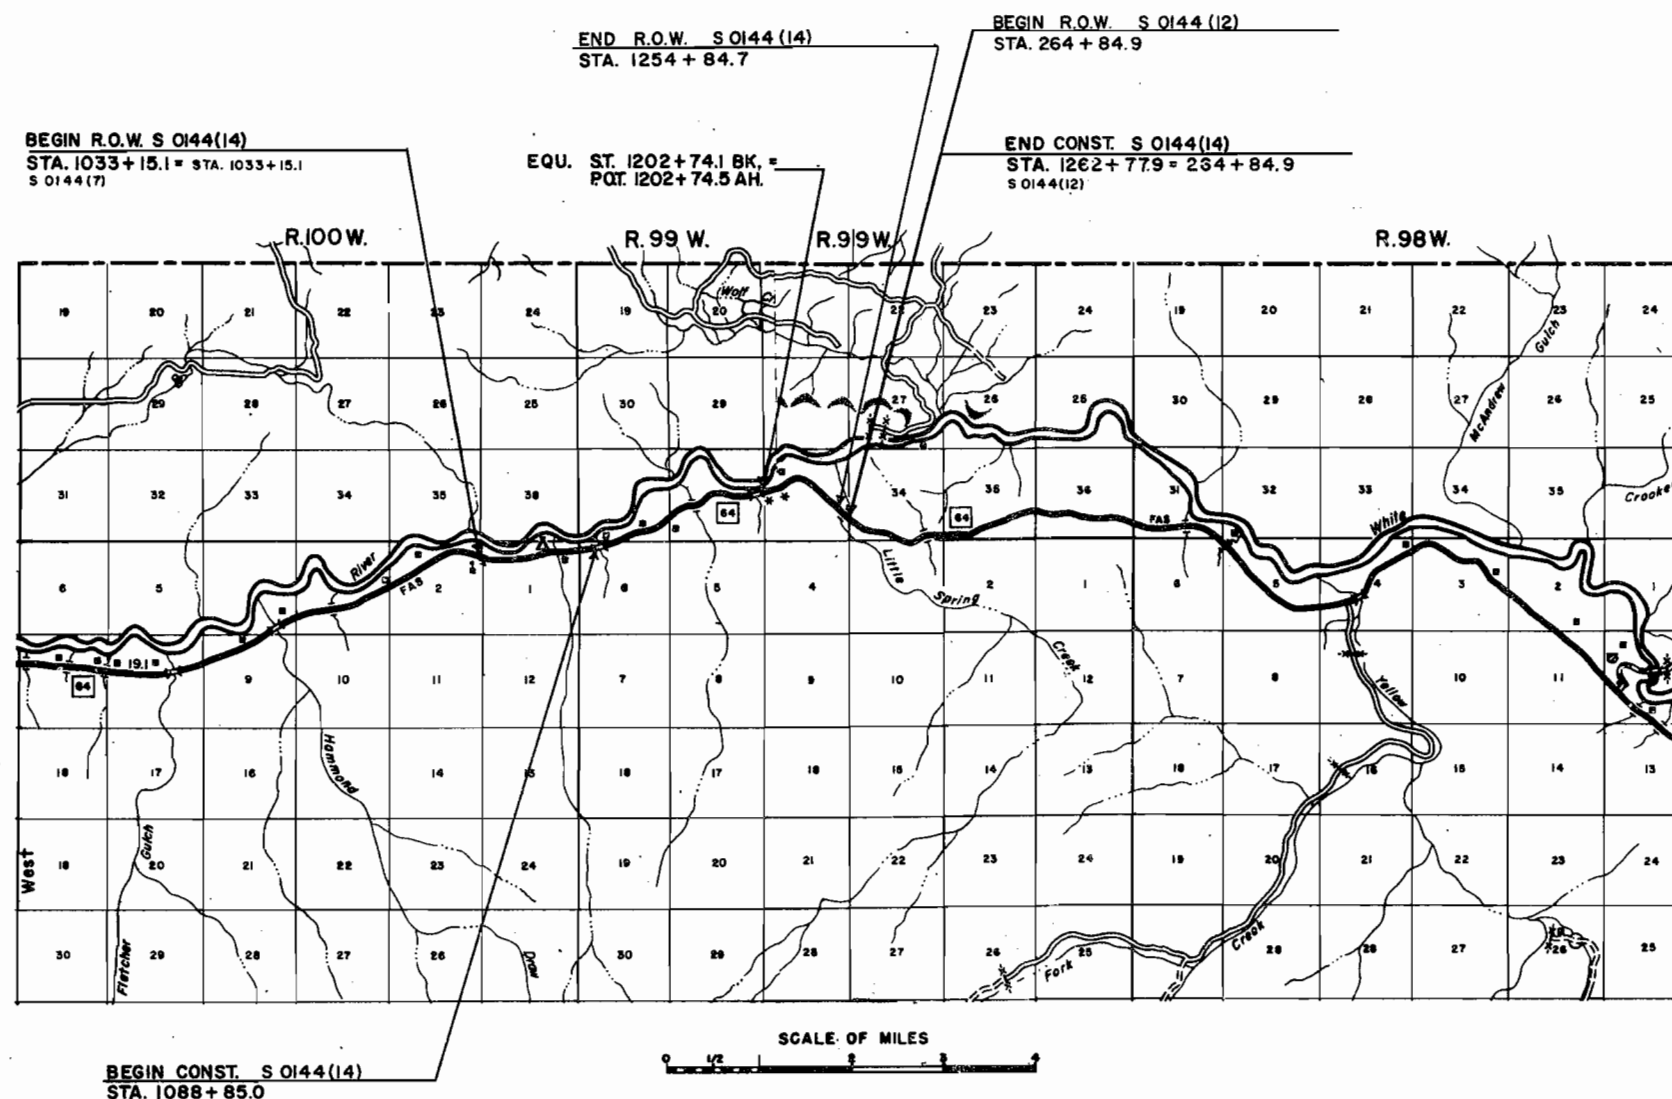


RIGHT OF WAY - MEEKER-RANGELY

[illegible]

NOTE BOOK
NO. _____
ALIGNMENT CHECKED
RT. OF WAY CHECKED

PLOTTED
BY _____
B. & M. NOTED
STRUCTURE NOTATION CH. NO.

NOTE BOOK
NO. _____

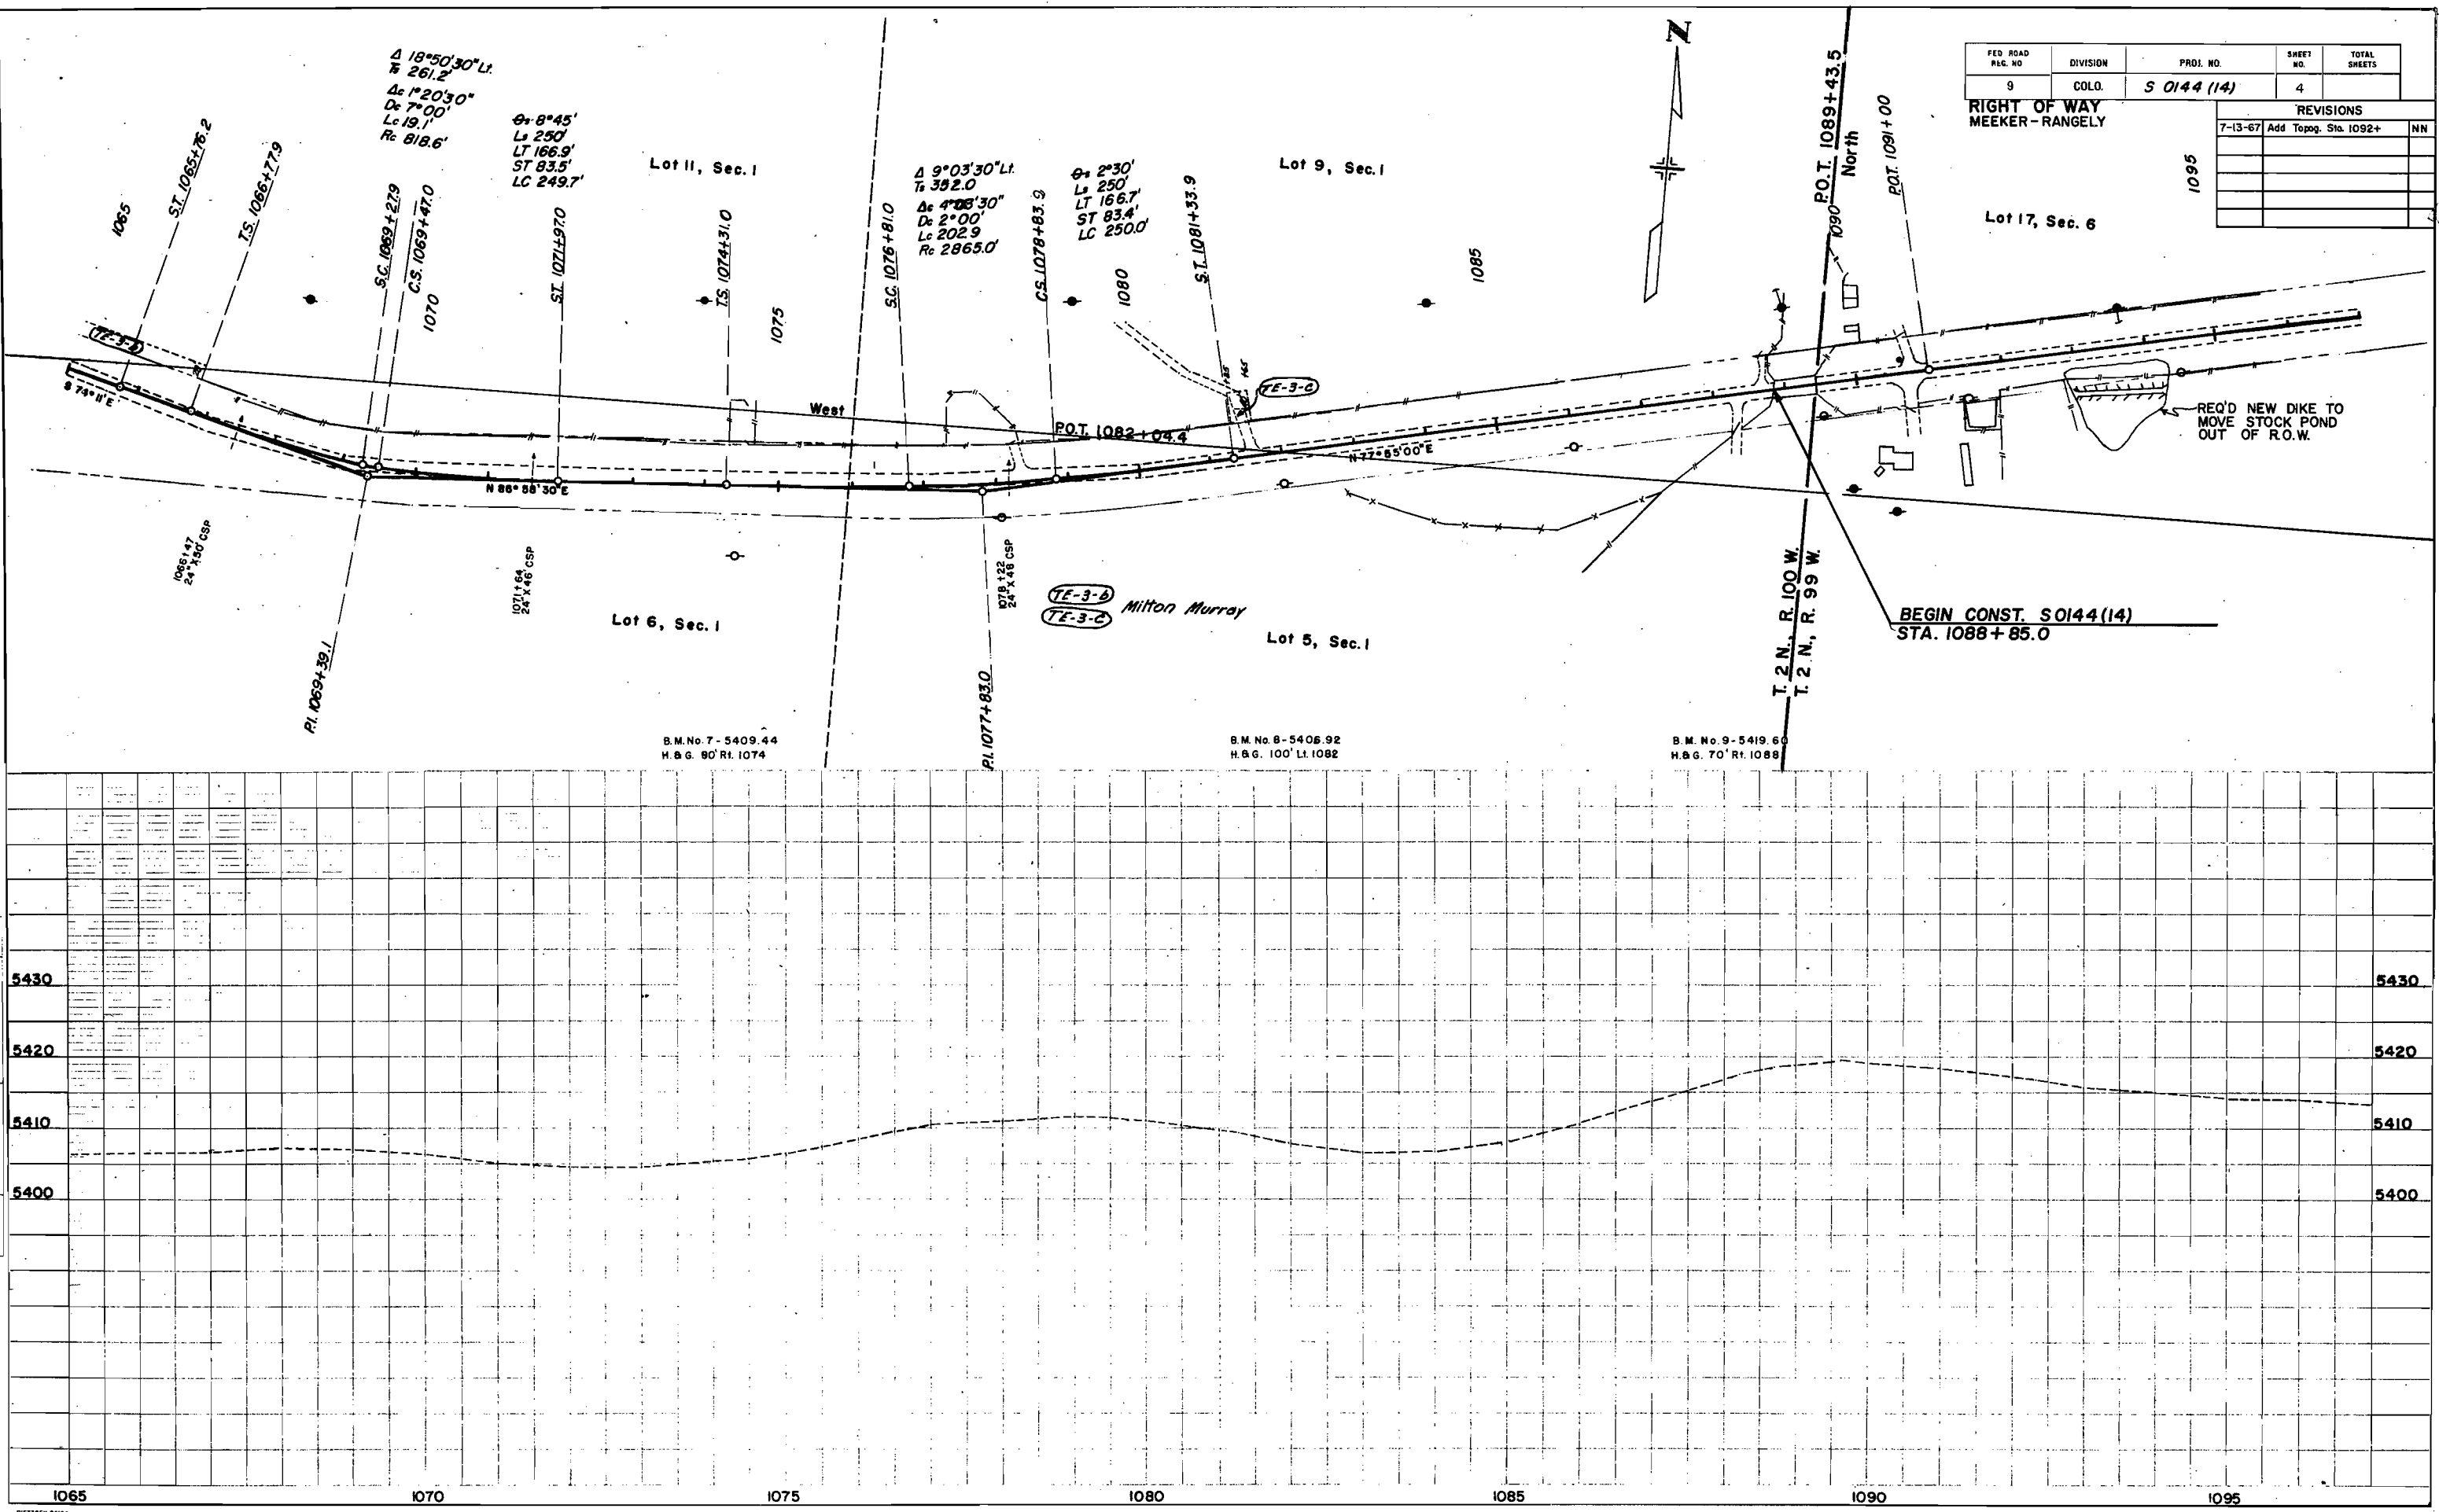


FED. ROAD REG. NO.	DIVISION	PROJ. NO.	SHEET NO.	TOTAL SHEETS
9	COLO.	S 0144 (14)	4	

REVISIONS	
7-13-67	Add Topog. Sta. 1092+
	NN

RIGHT OF WAY
MEEKER - RANGELY


BEGIN CONST. S0144(14)
STA. 1088+85.0

TE-3-B Milton Murray
TE-3-C


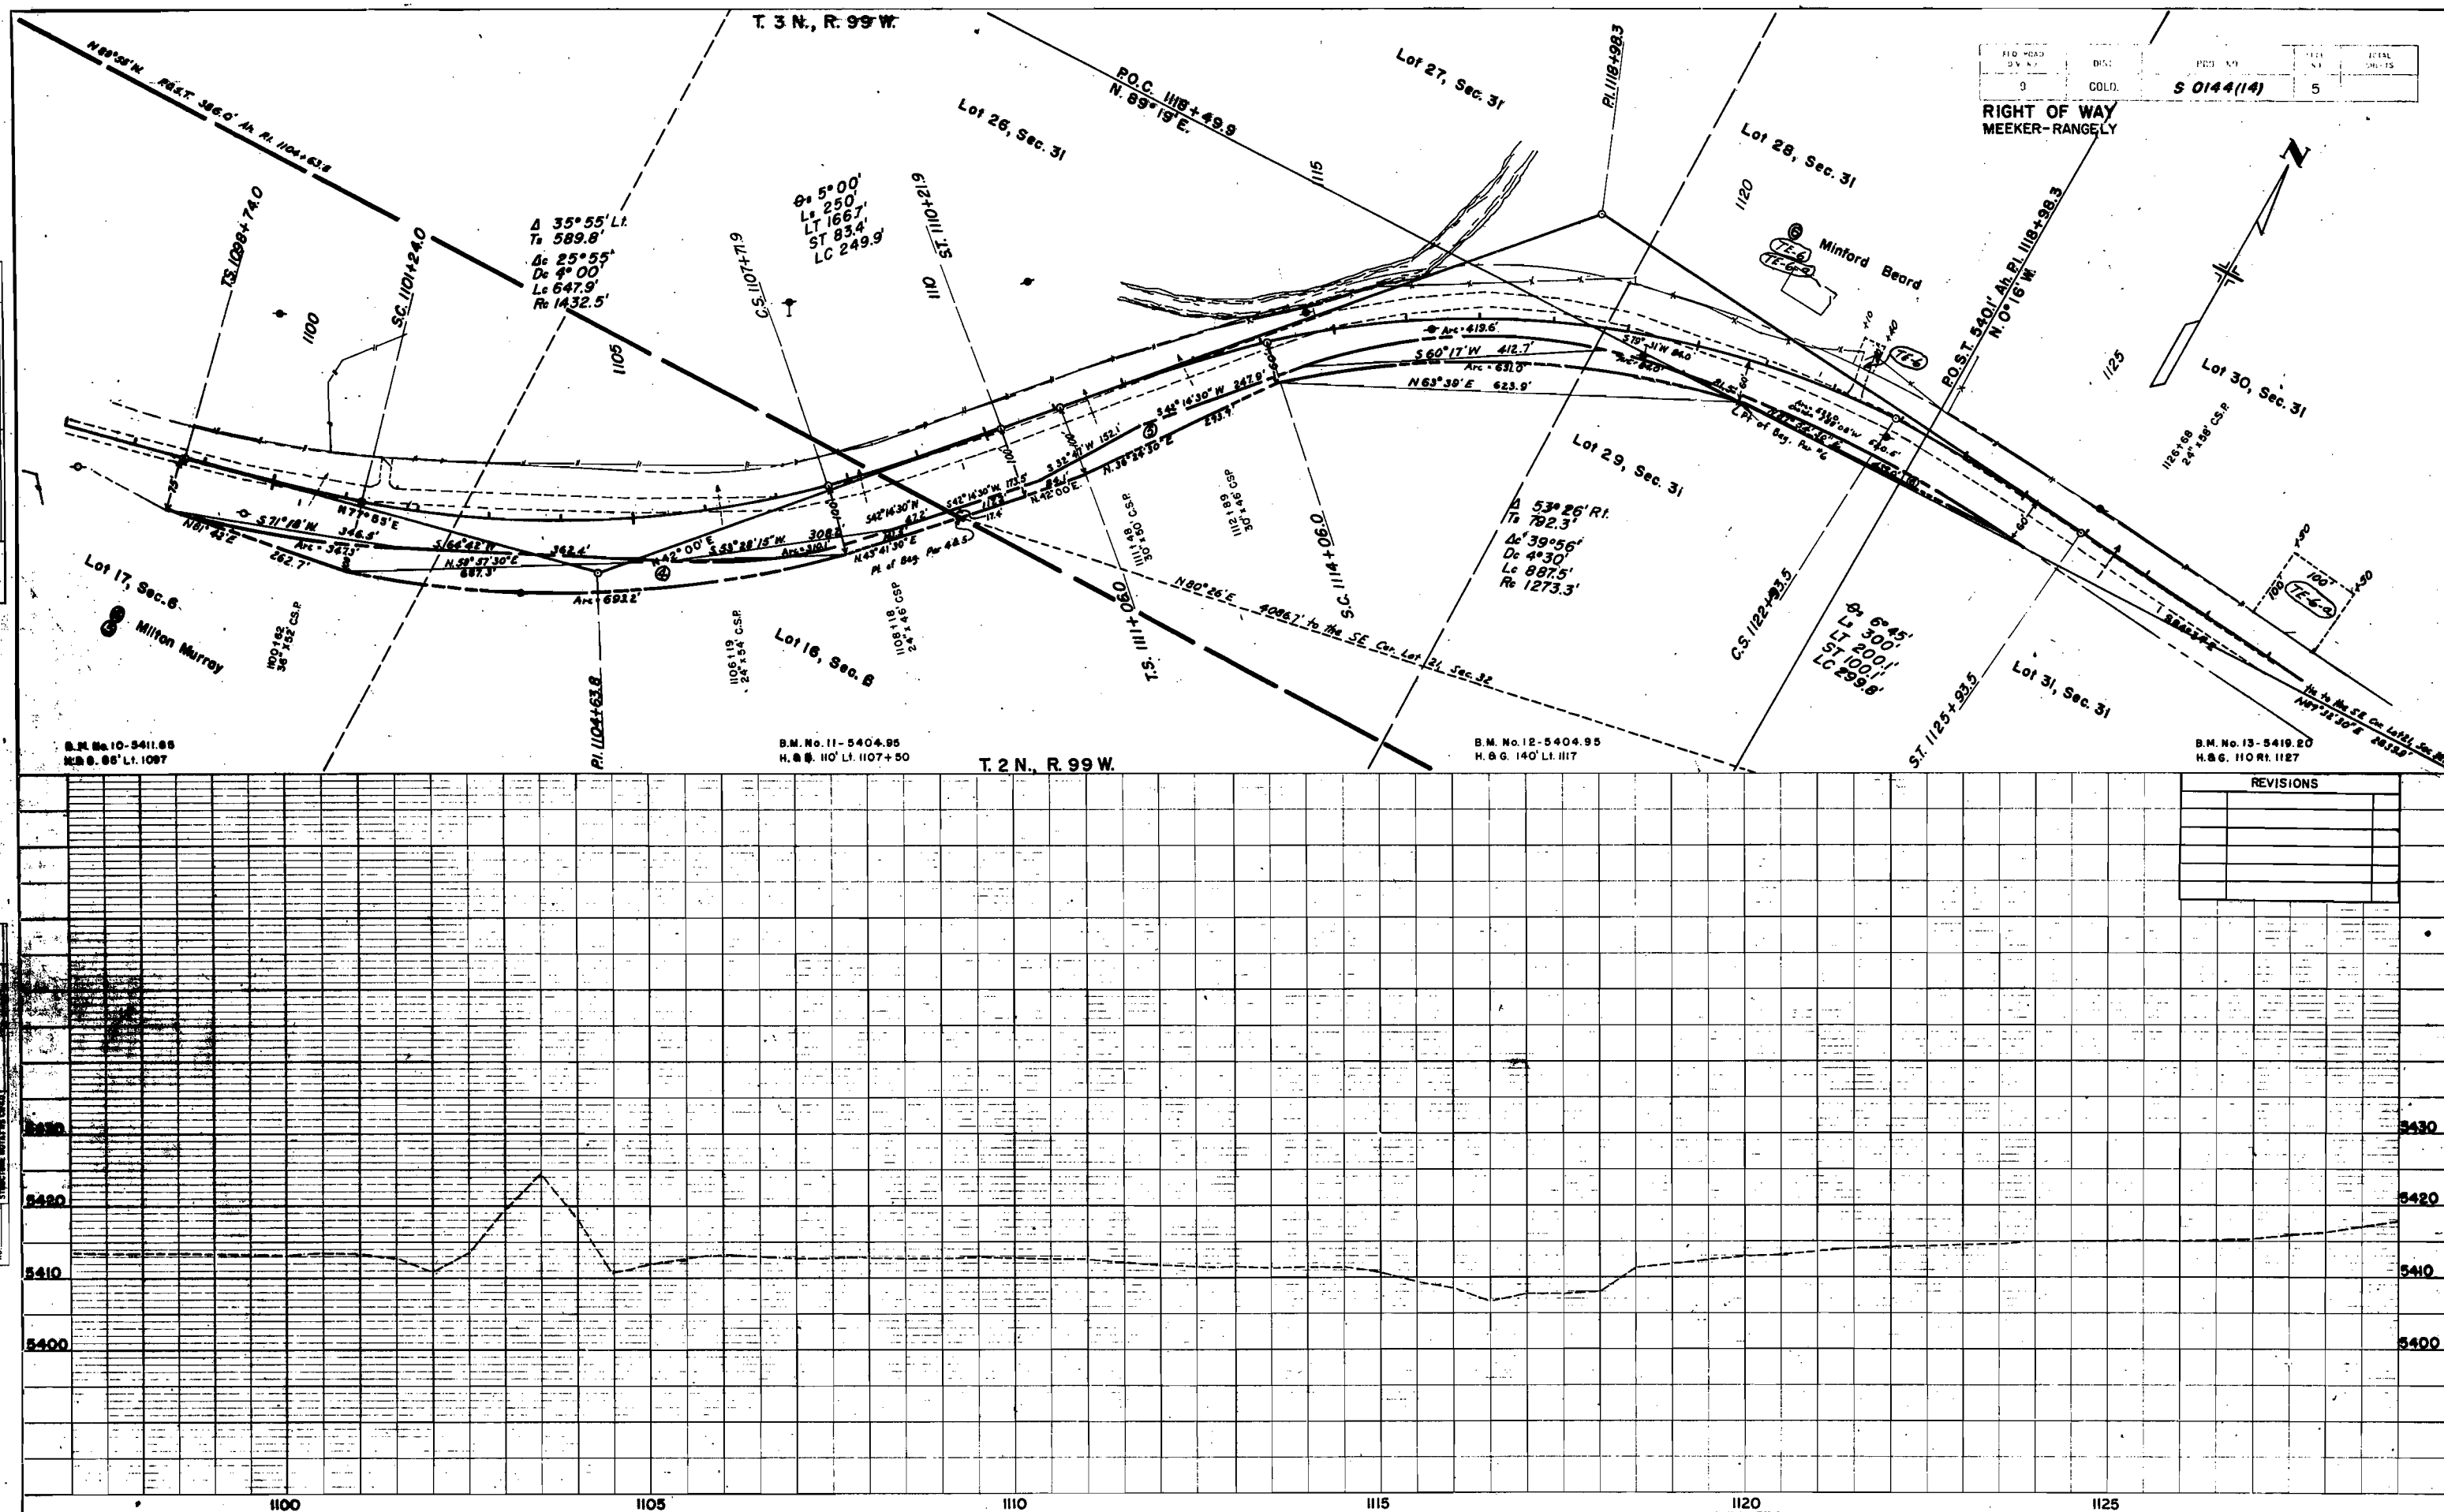



INVESTIGATOR	DATE
PLOTTED	DATE
ALIGNED CHECKED	DATE
BY	DATE


INVESTIGATOR	DATE
PLOTTED	DATE
ALIGNED CHECKED	DATE
BY	DATE

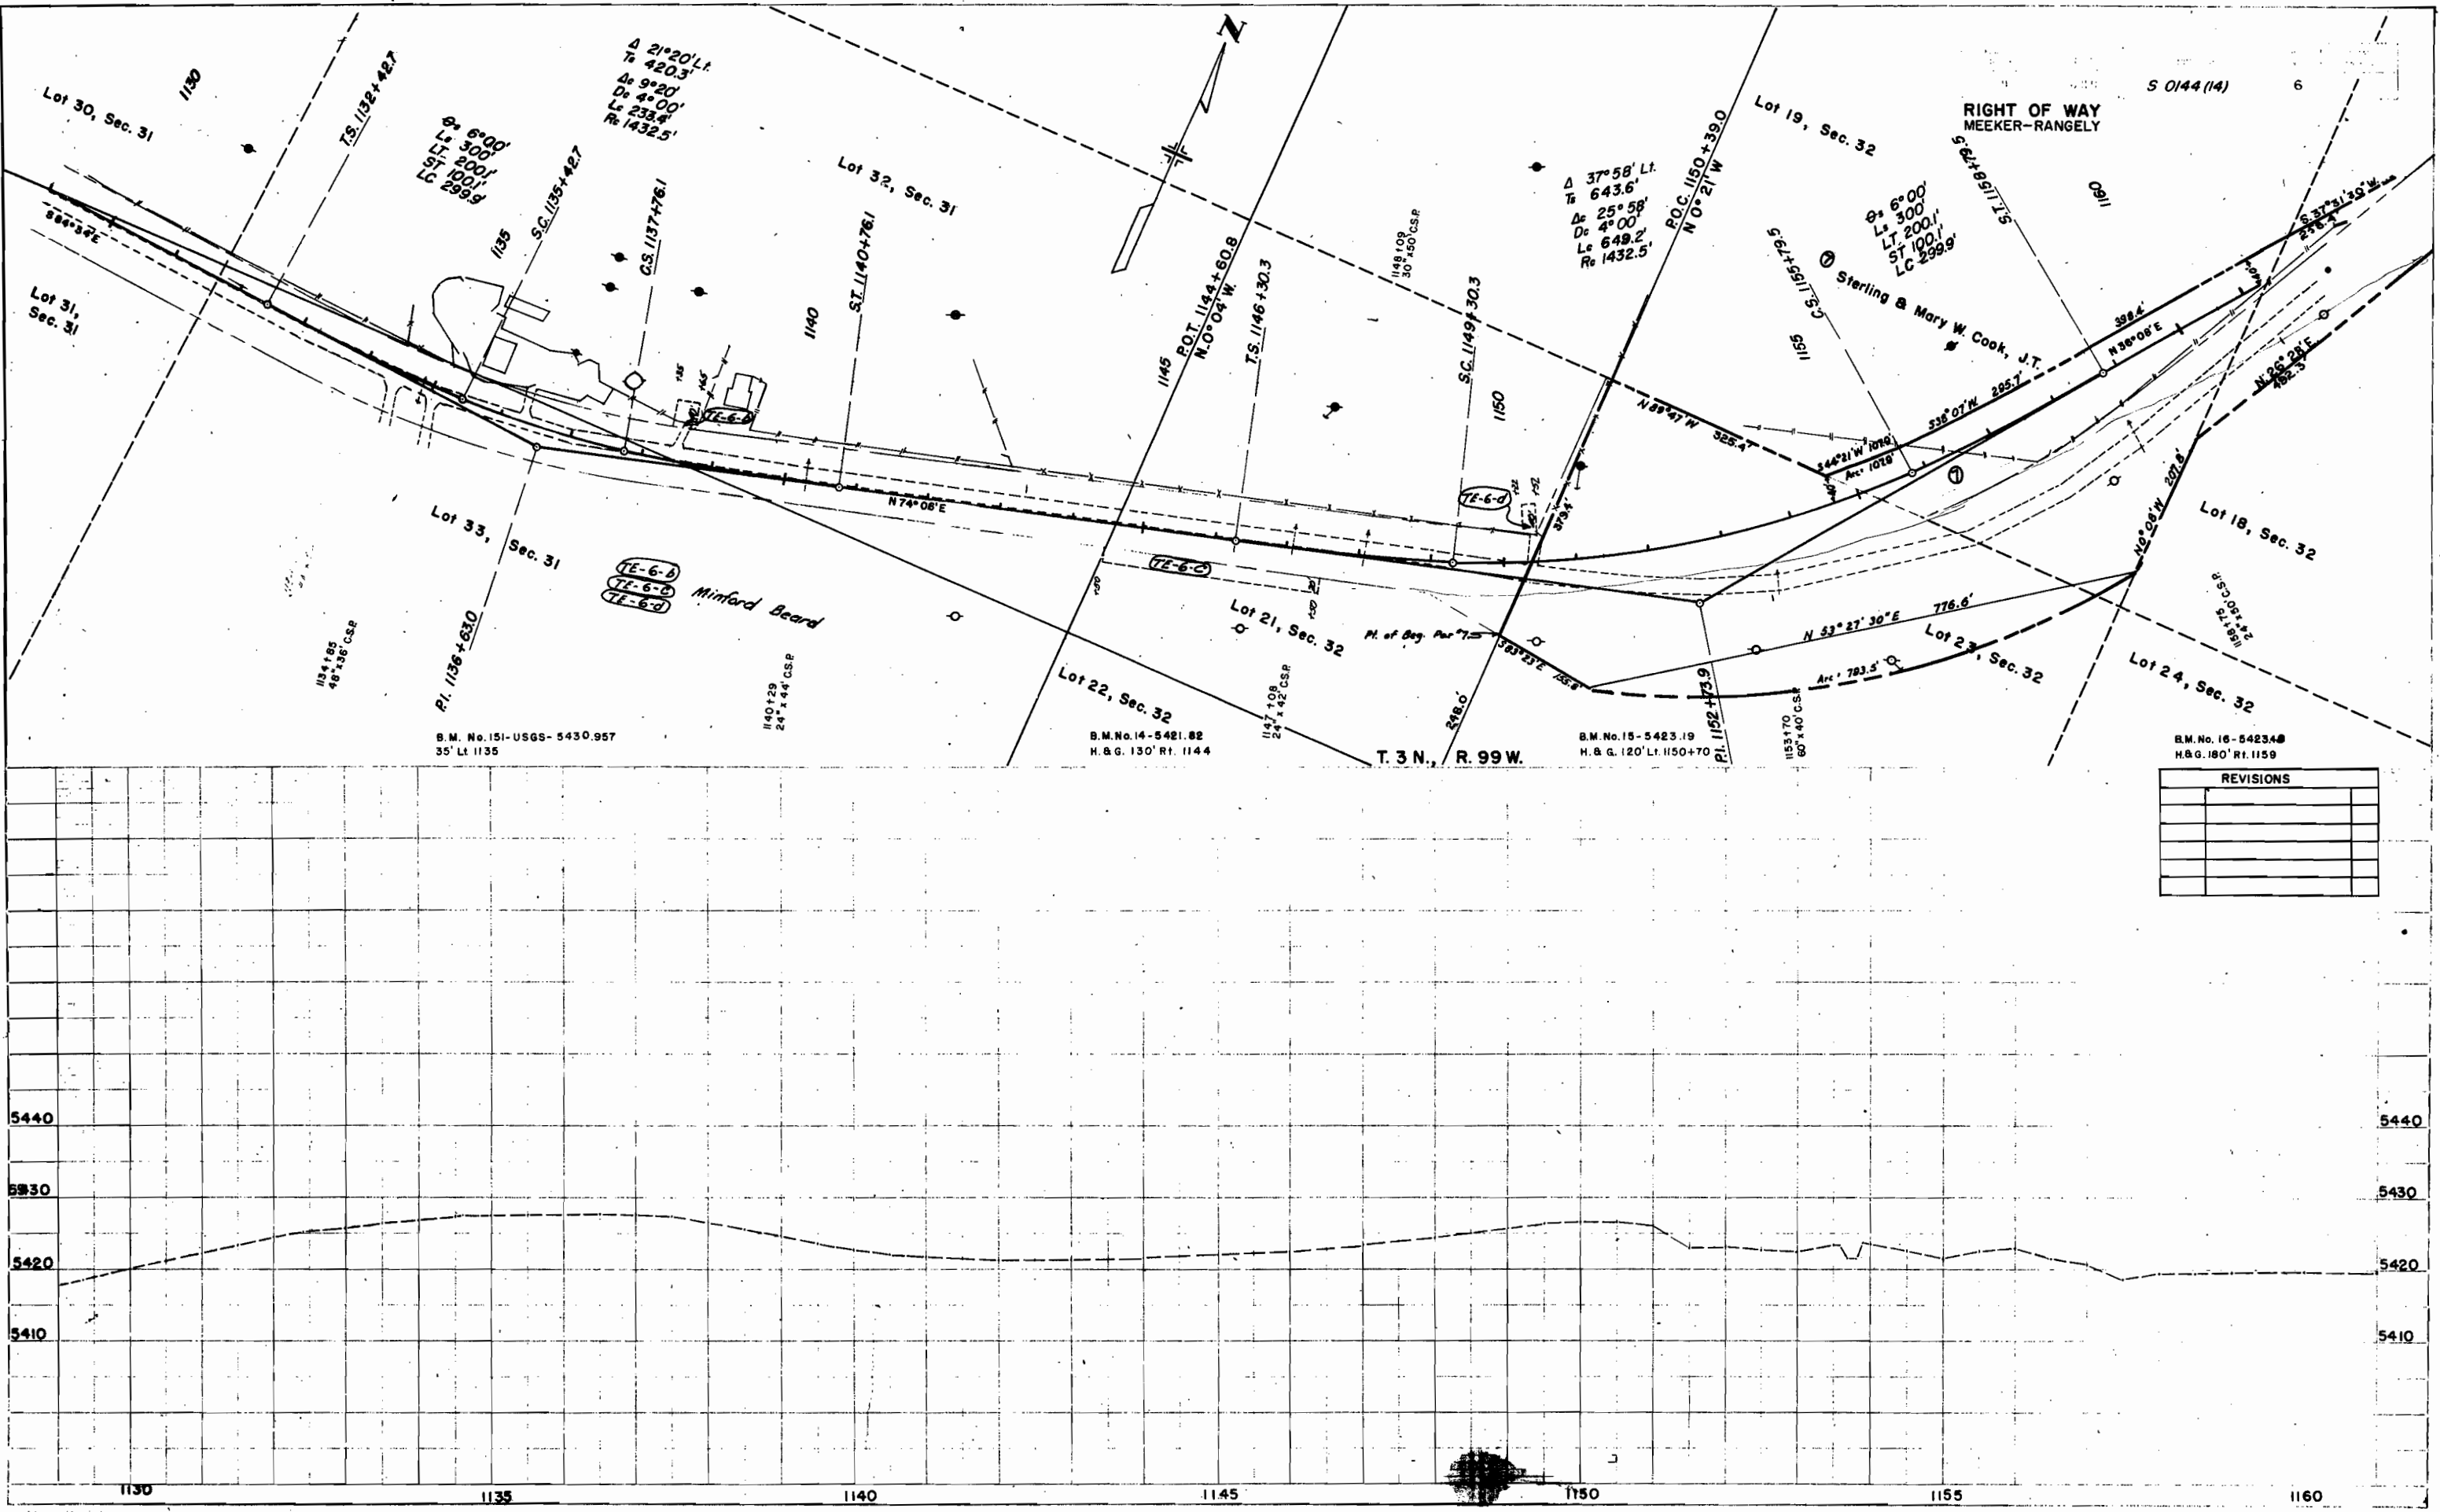

REVISIONS		

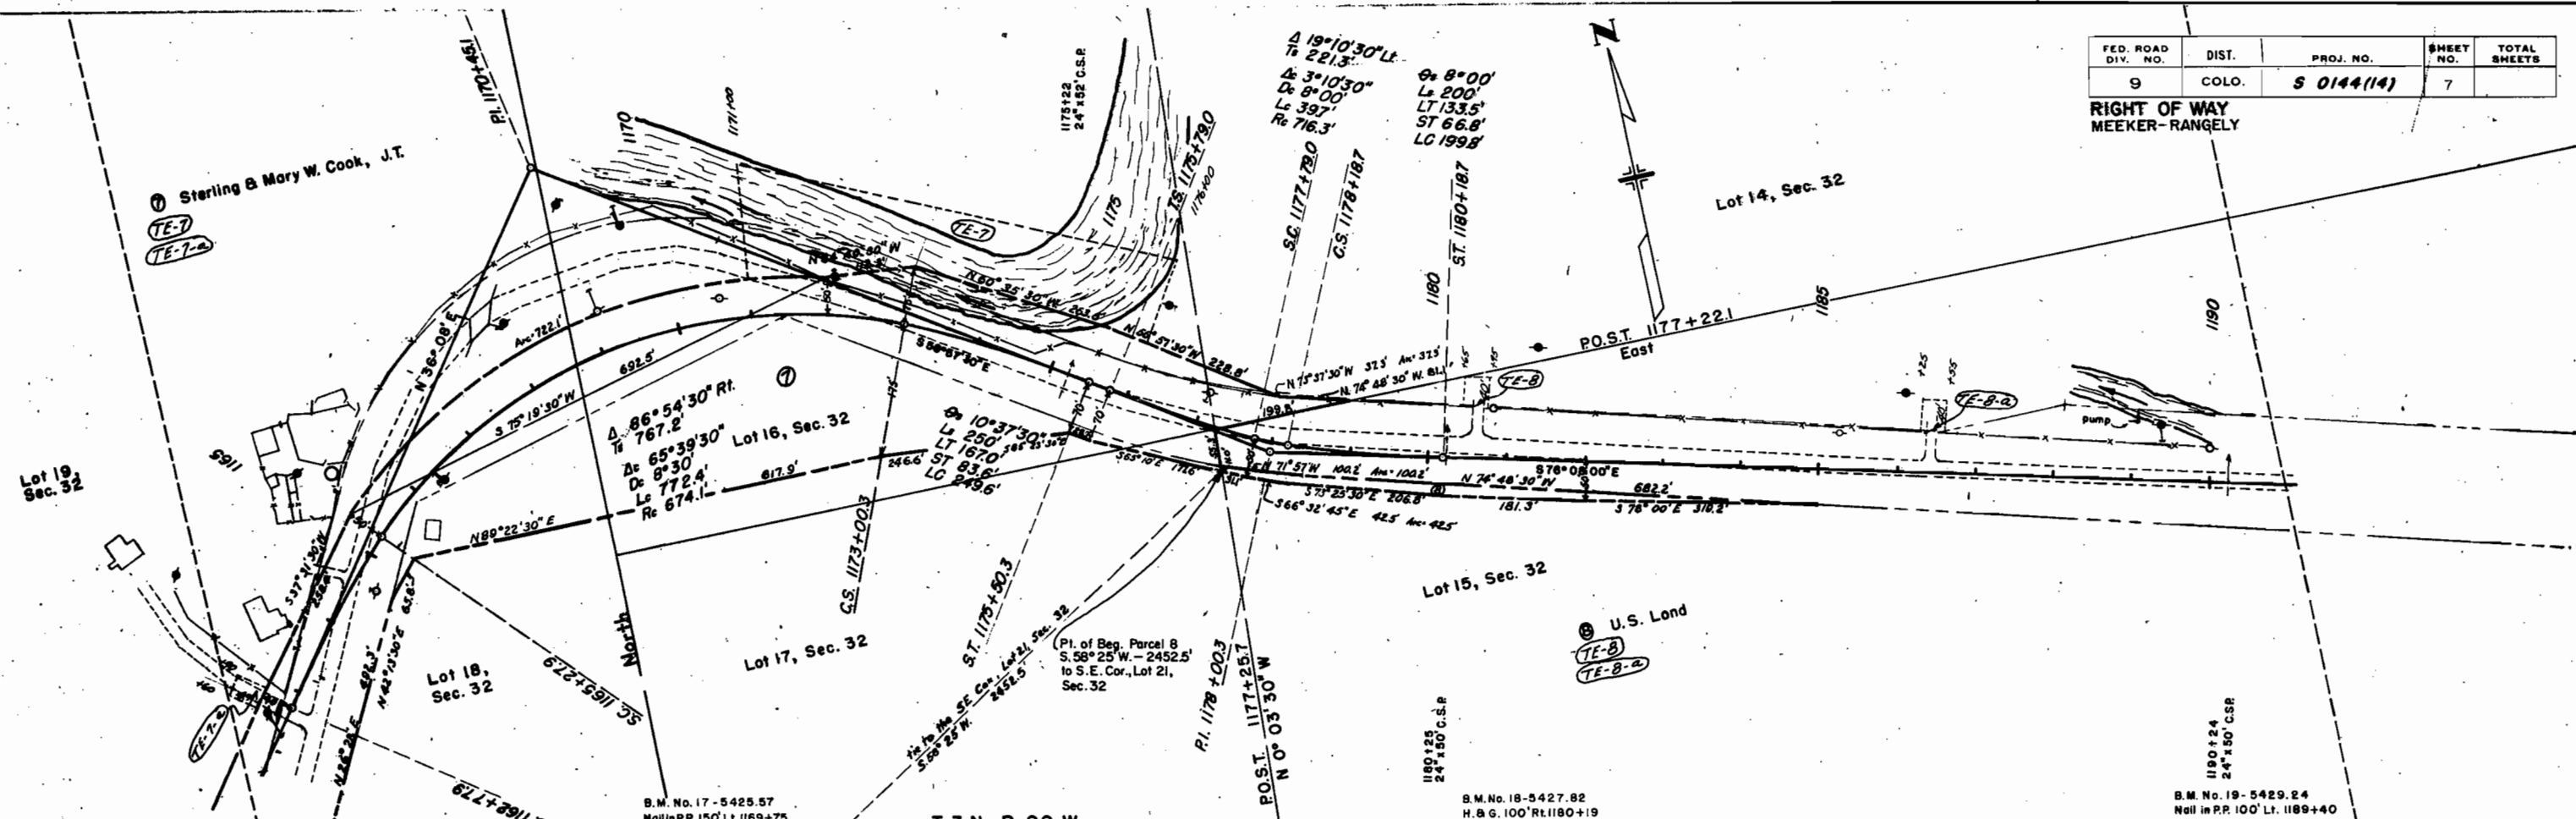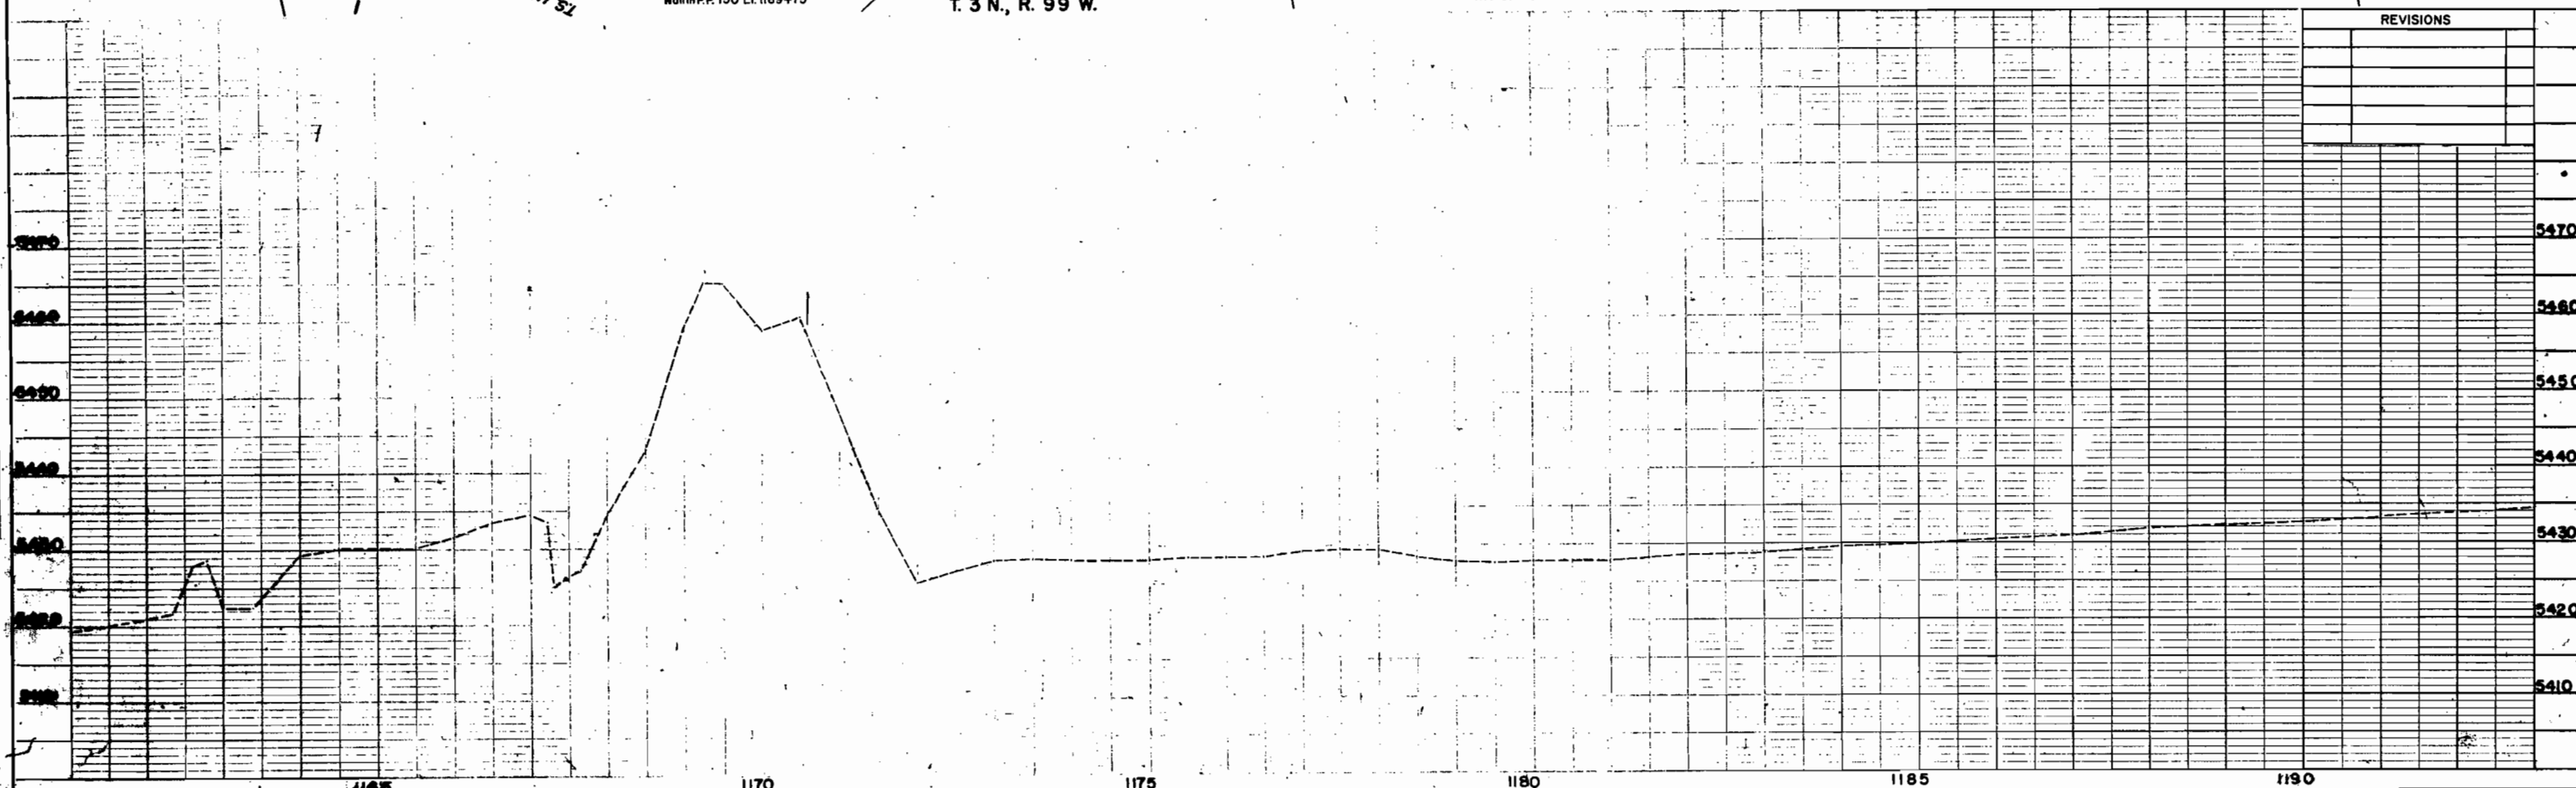
RIGHT OF WAY
MEEKER-RANGELY[illegible]

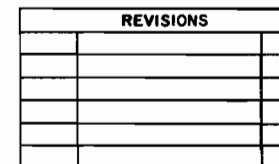

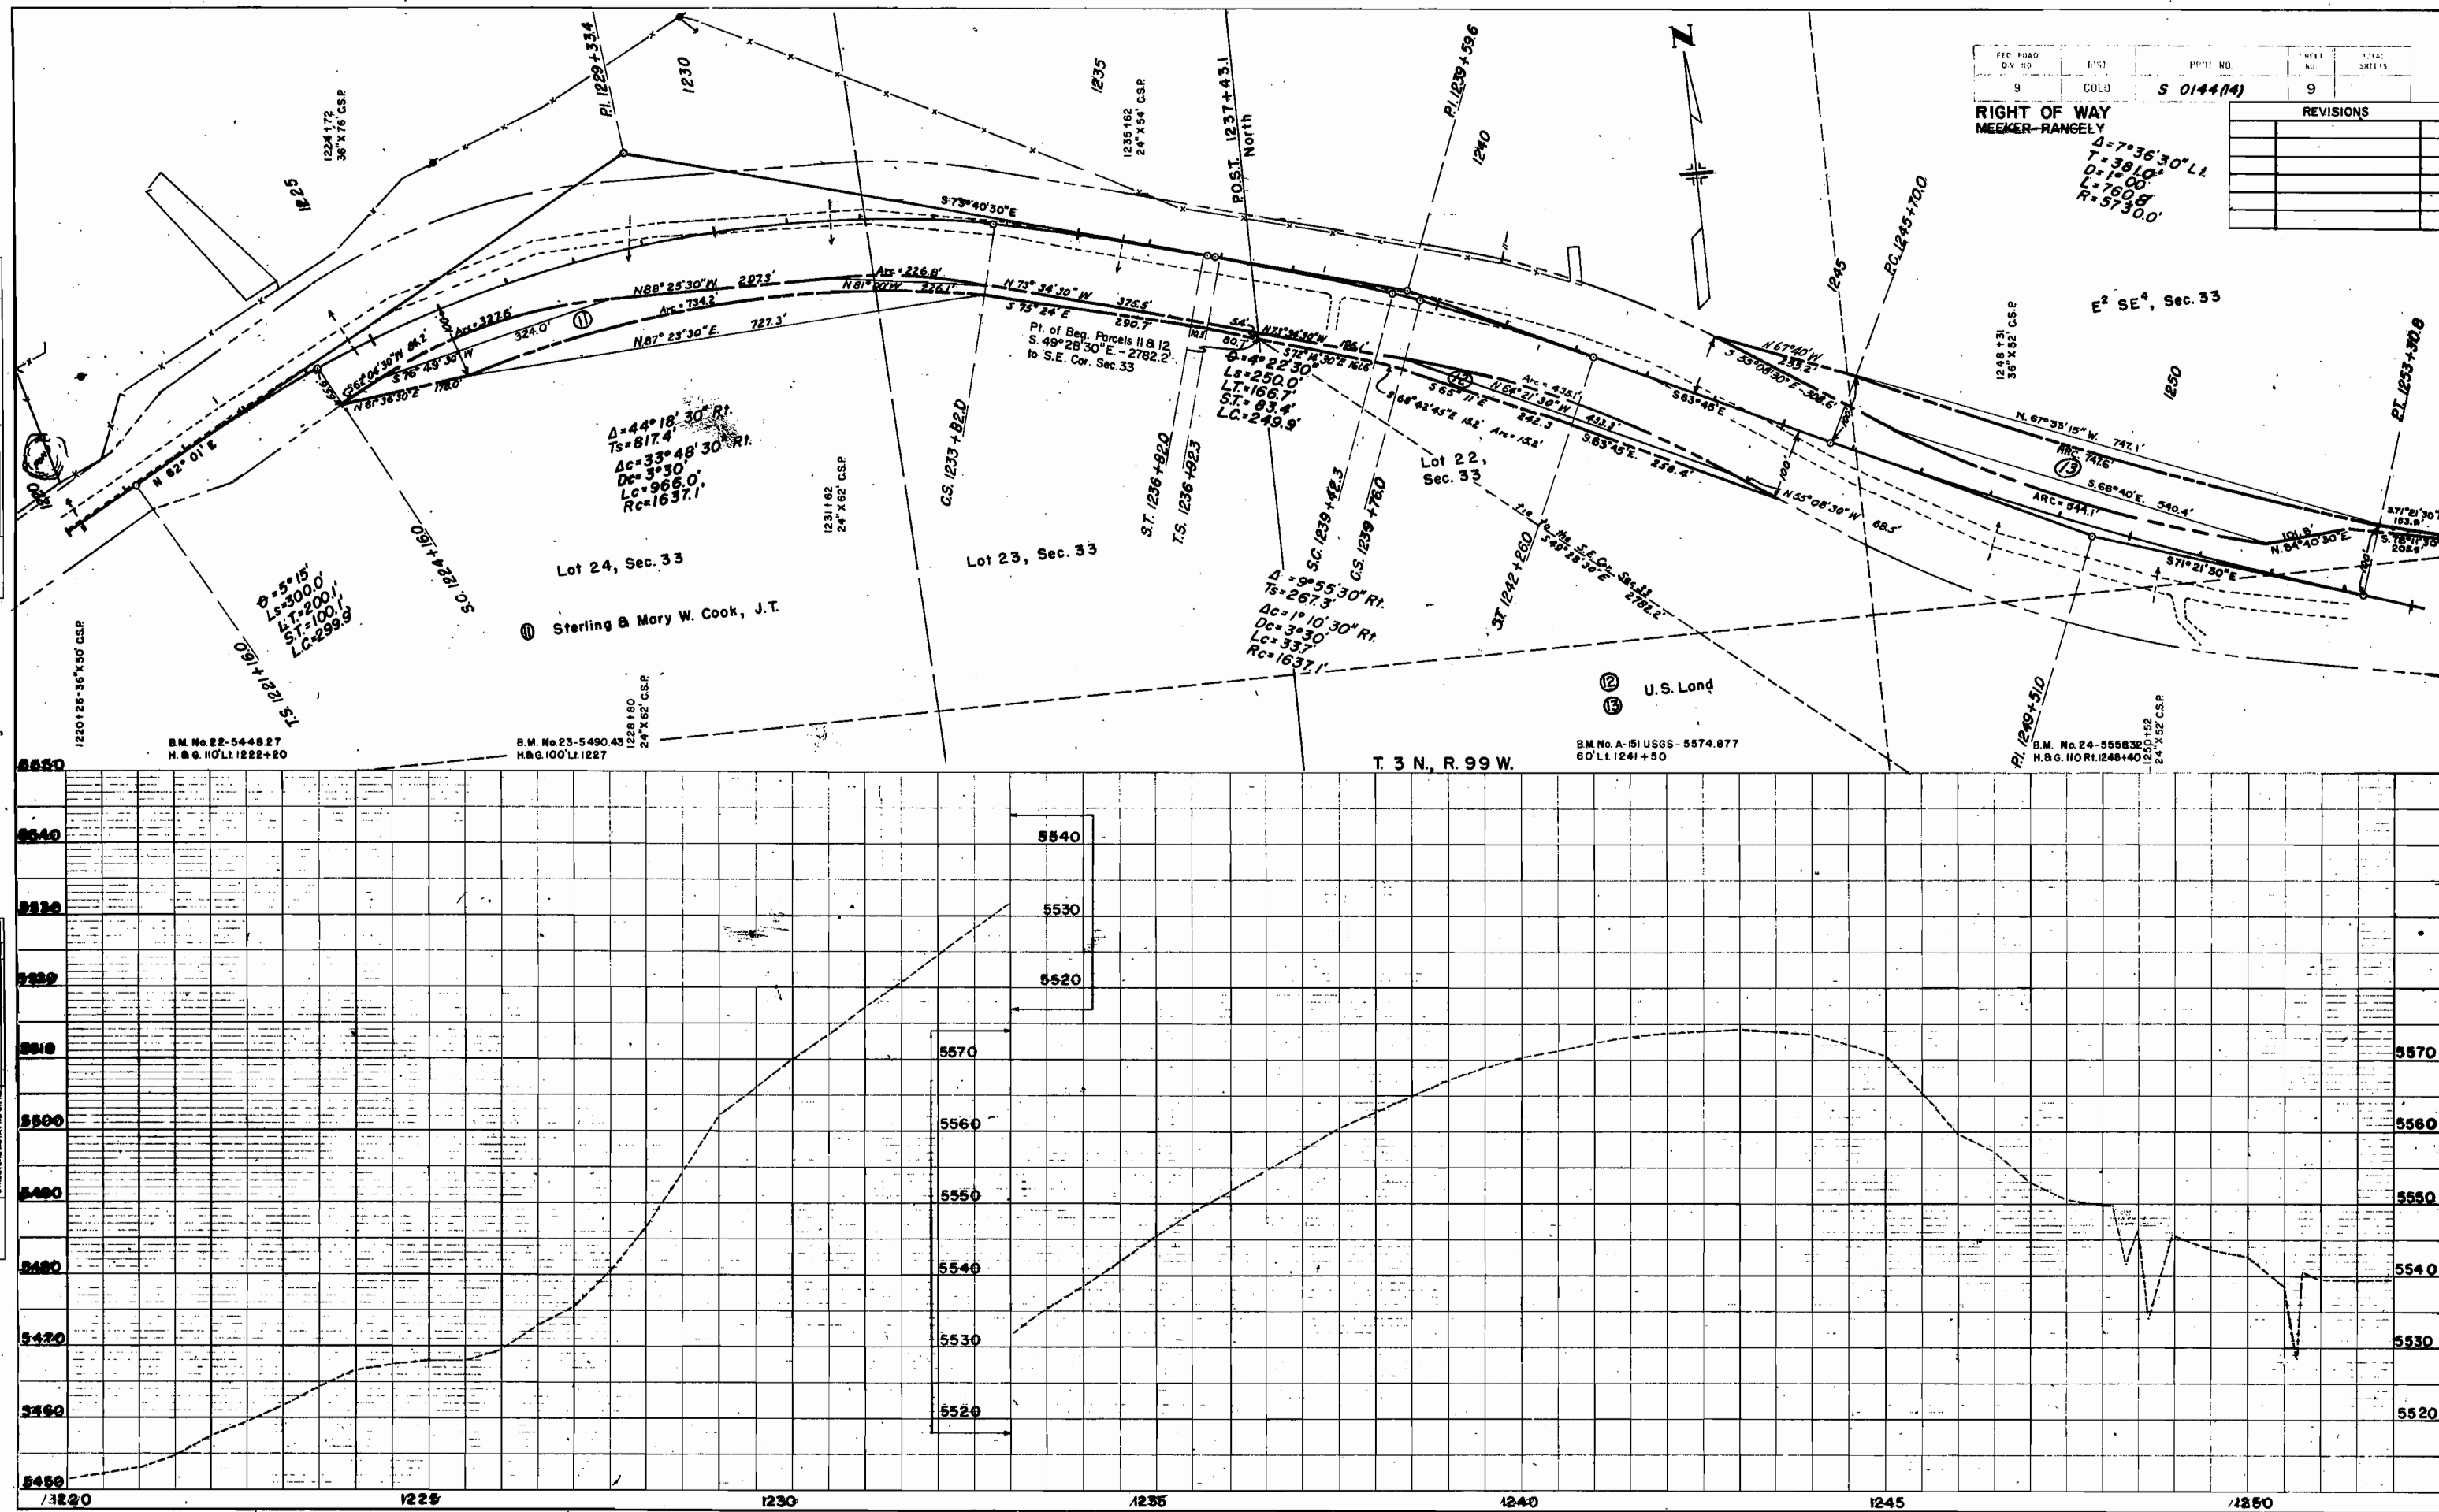


PLOTTED
ALIGNMENT CHECKED
RT. OF WAY CHECKED
DATE BOOK
NO.

PLOTTED
GRADE CHECKED
P.W. NOTED
THROUGH MAIN L.S. TO
NO.

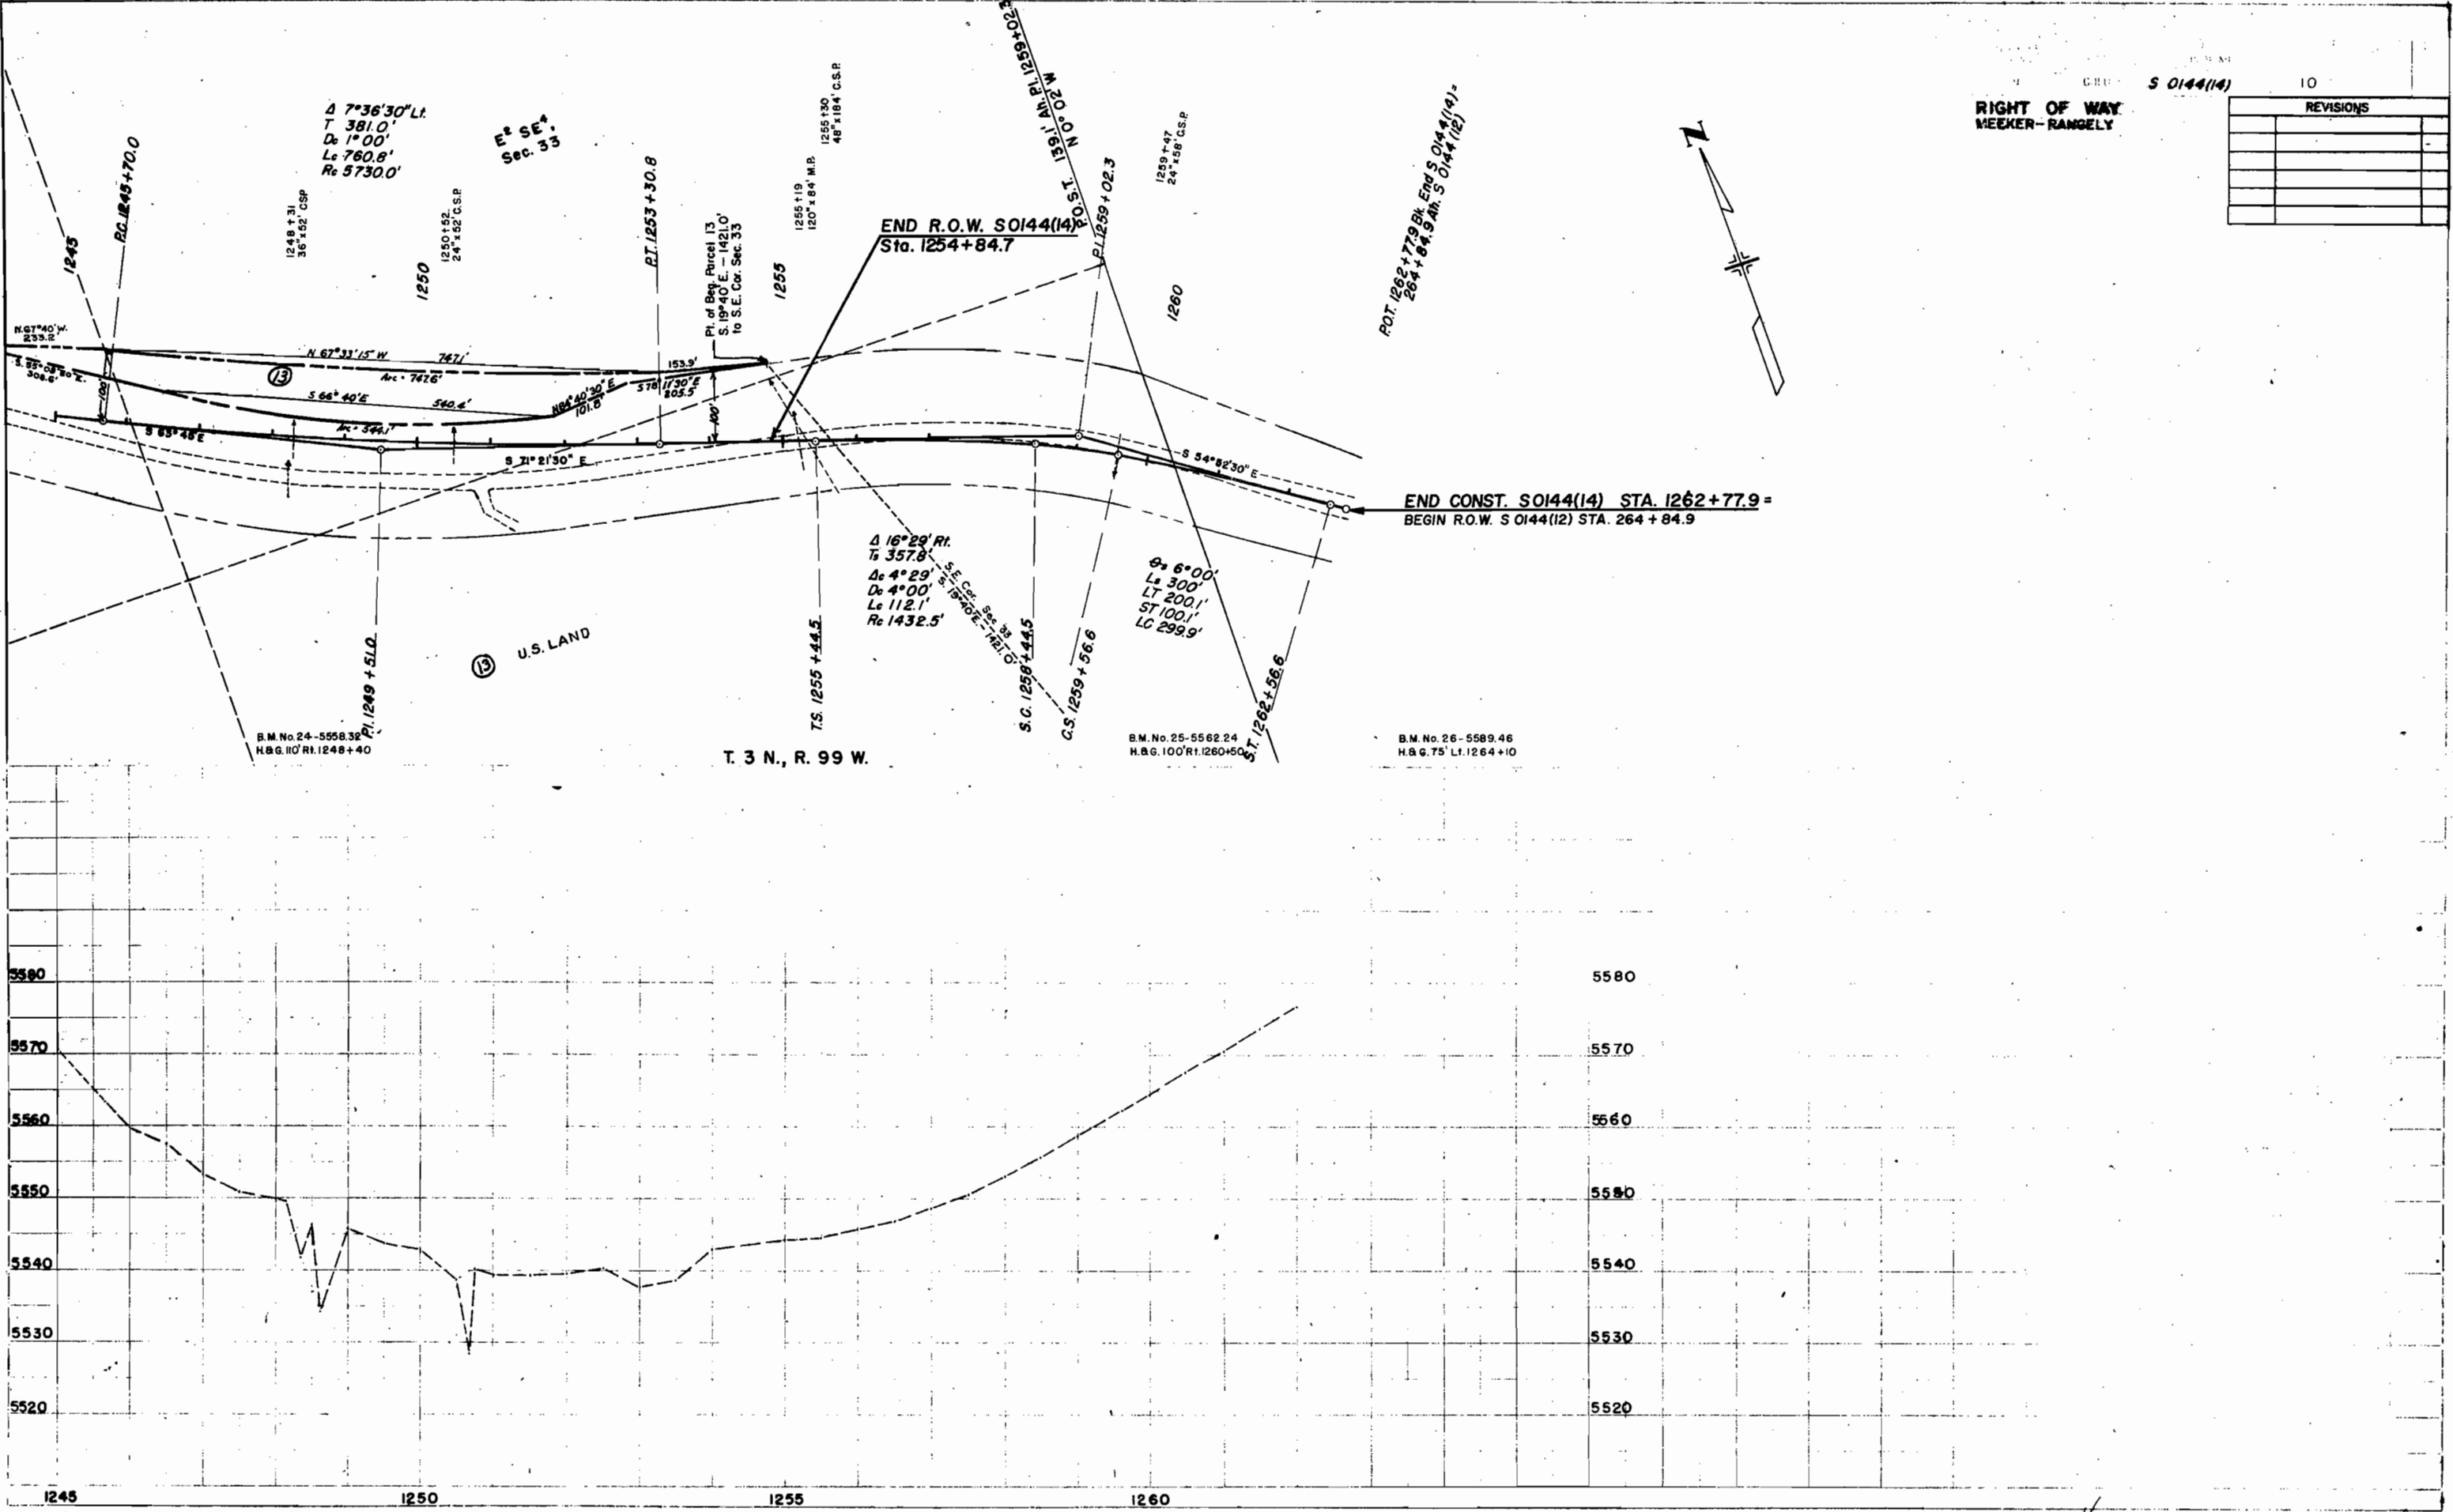

RIGHT OF WAY
WEEKER-RANGELY

REVISIONS

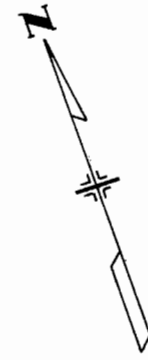

RIGHT OF WAY
MEEKER - RANGELY

