 


FED. ROAD DIST. NO.	STATE	F. A. S. PROJ. NO.	SHEET NO.	TOTAL SHEETS
3	COLO.	S 0144 (3)	1	

RIGHT OF WAY

CONVENTIONAL SIGNS

CENTER LINE  Title Sheet
RIGHT-OF-WAY LINE 
TOWNSHIP OR RANGE LINE 
SECTION LINE 
QUARTER SECTION LINE 
PROPERTY OR TRACT LINE 
CITY LIMITS 
BARBED WIRE FENCE 
WOVEN WIRE-COMBINATION FENCE 
TELEPH. & TELEG. LINE 
POWER LINE 

INDEX OF SHEETS

- 1 TITLE SHEET
- 2 TABULATION OF PROPERTIES
- 3-14 PLAN AND PROFILE SHEETS SHOWING RIGHT OF WAY
- 15-16 OWNERSHIP MAP

COLORADO

STATE HIGHWAY DEPARTMENT

PLAN AND PROFILE OF PROPOSED

FEDERAL AID SECONDARY PROJECT NO. S 0144 (3)

STATE HIGHWAY NO. 64

RIO BLANCO COUNTY

SCALES OF ORIGINAL TRACINGS

ON PLAN, 1 IN. = 100 FT.

ON PROFILE, 1 IN. = 100 FT. HORIZONTAL

1 IN. = 10 FT. VERTICAL


GRADE LINE ON PROFILE IS SHOWN AS GRADE OF FINISHED ROAD

GROSS LENGTH OF PROJECT


NET LENGTH OF PROJECT

STA. 680+00 BEGINNING
OF S 0144 (3)
END OF S 0144 (4)

RIGHT OF WAY { INFORMATION OBTAINED FROM
AVAILABLE COUNTY RECORDS

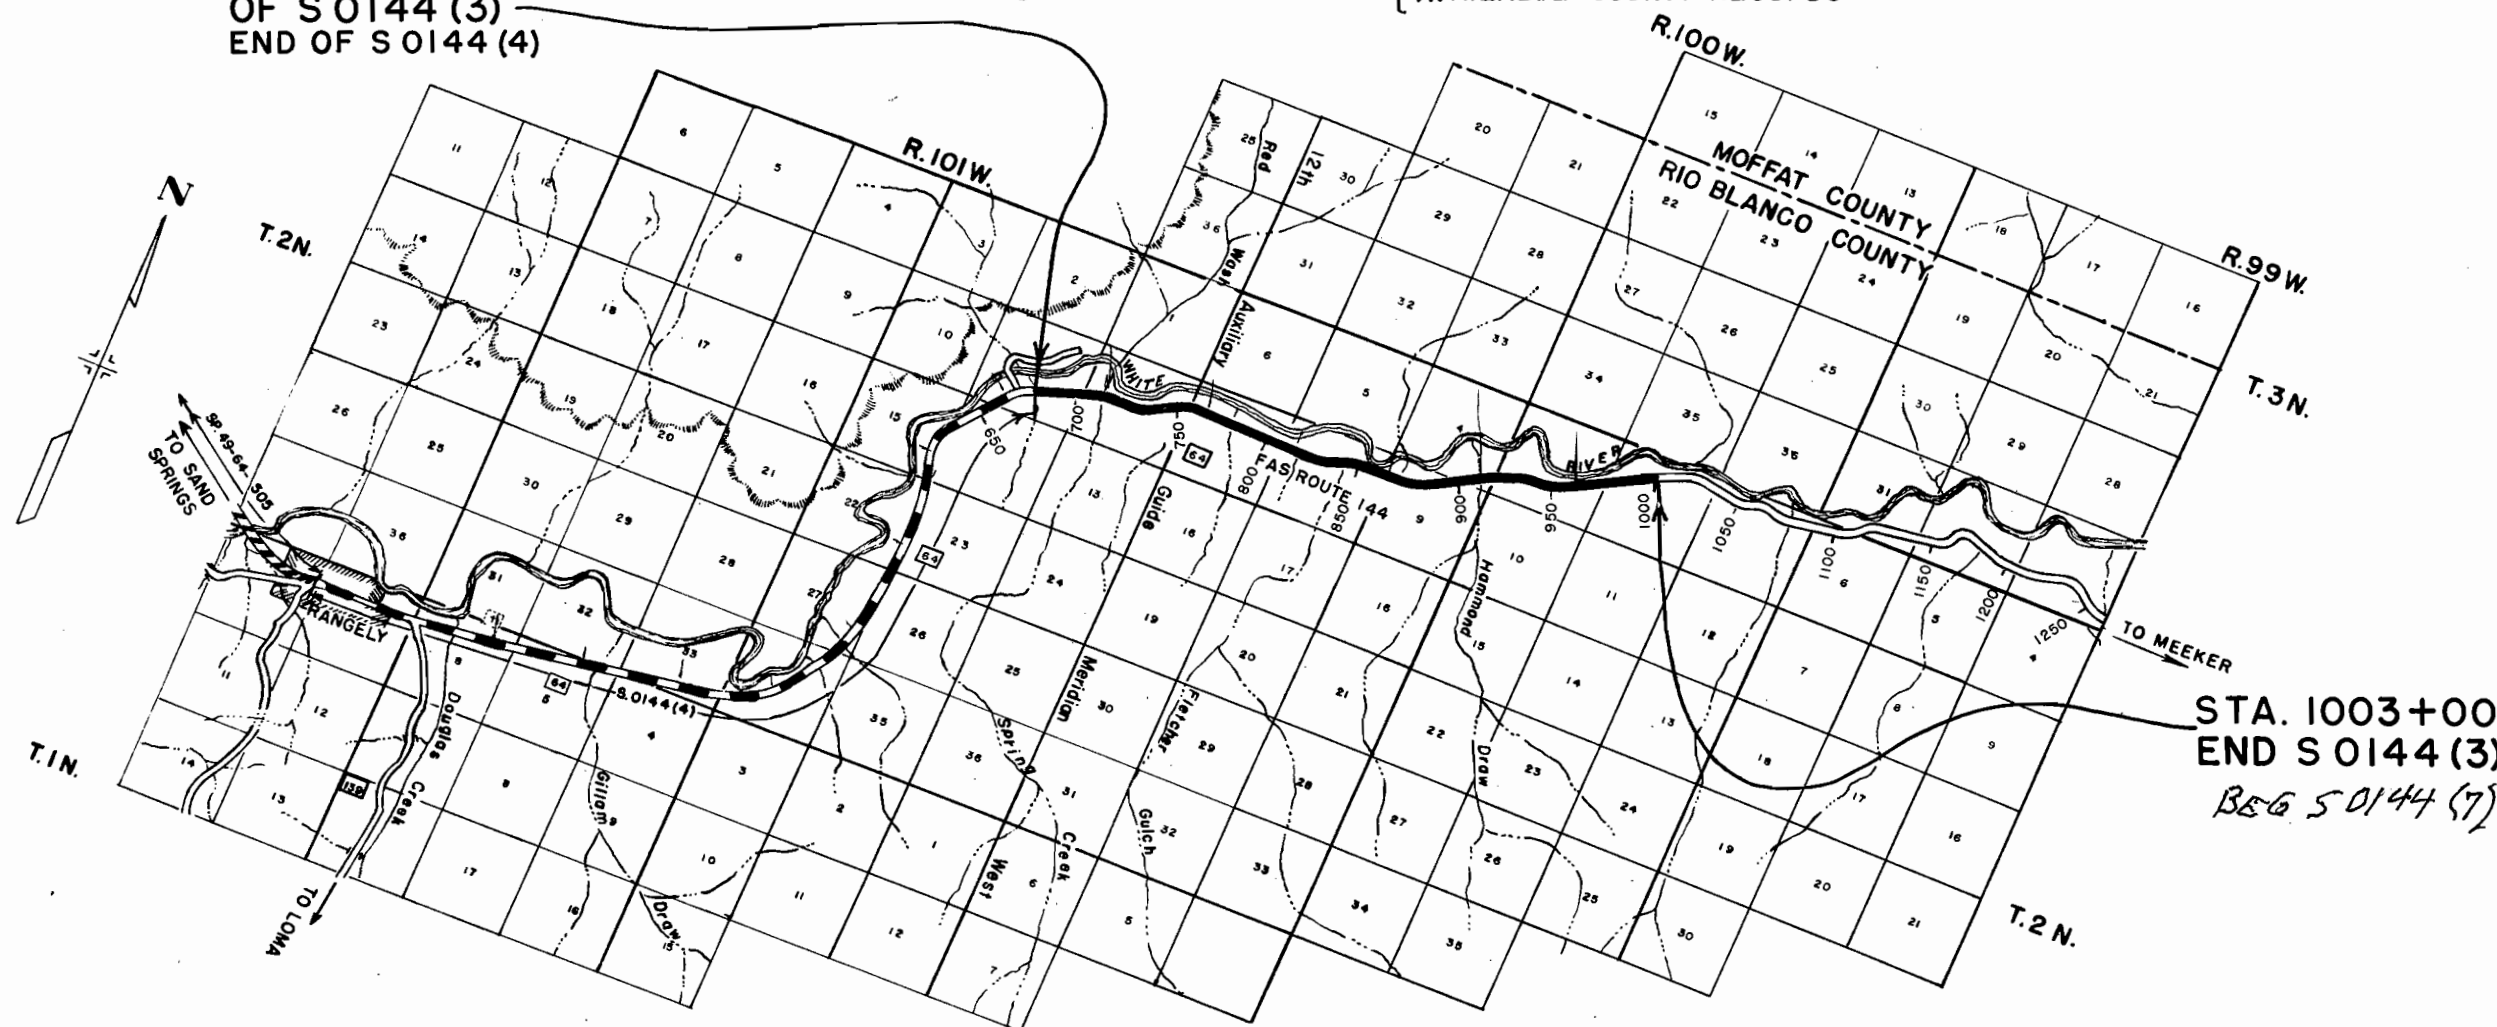

STA. 1003+00
END S 0144 (3)
BEG S 0144 (7)

 



FED. ROAD DIST. NO.	STATE	F.A.S. PROJ. NO.	SHEET NO.	TOTAL SHEETS
3	COLO.	S 0144 (3)	2	

[illegible]



S.E. 4 SEC. 11
T. 2N. R. 101W.

FED. ROAD DIST. NO.	STATE	F. A. S. PROJ. NO.	SHEET NO.	TOTAL SHEETS
3	COLO.	S 0144 (3)	3	

RIGHT OF WAY

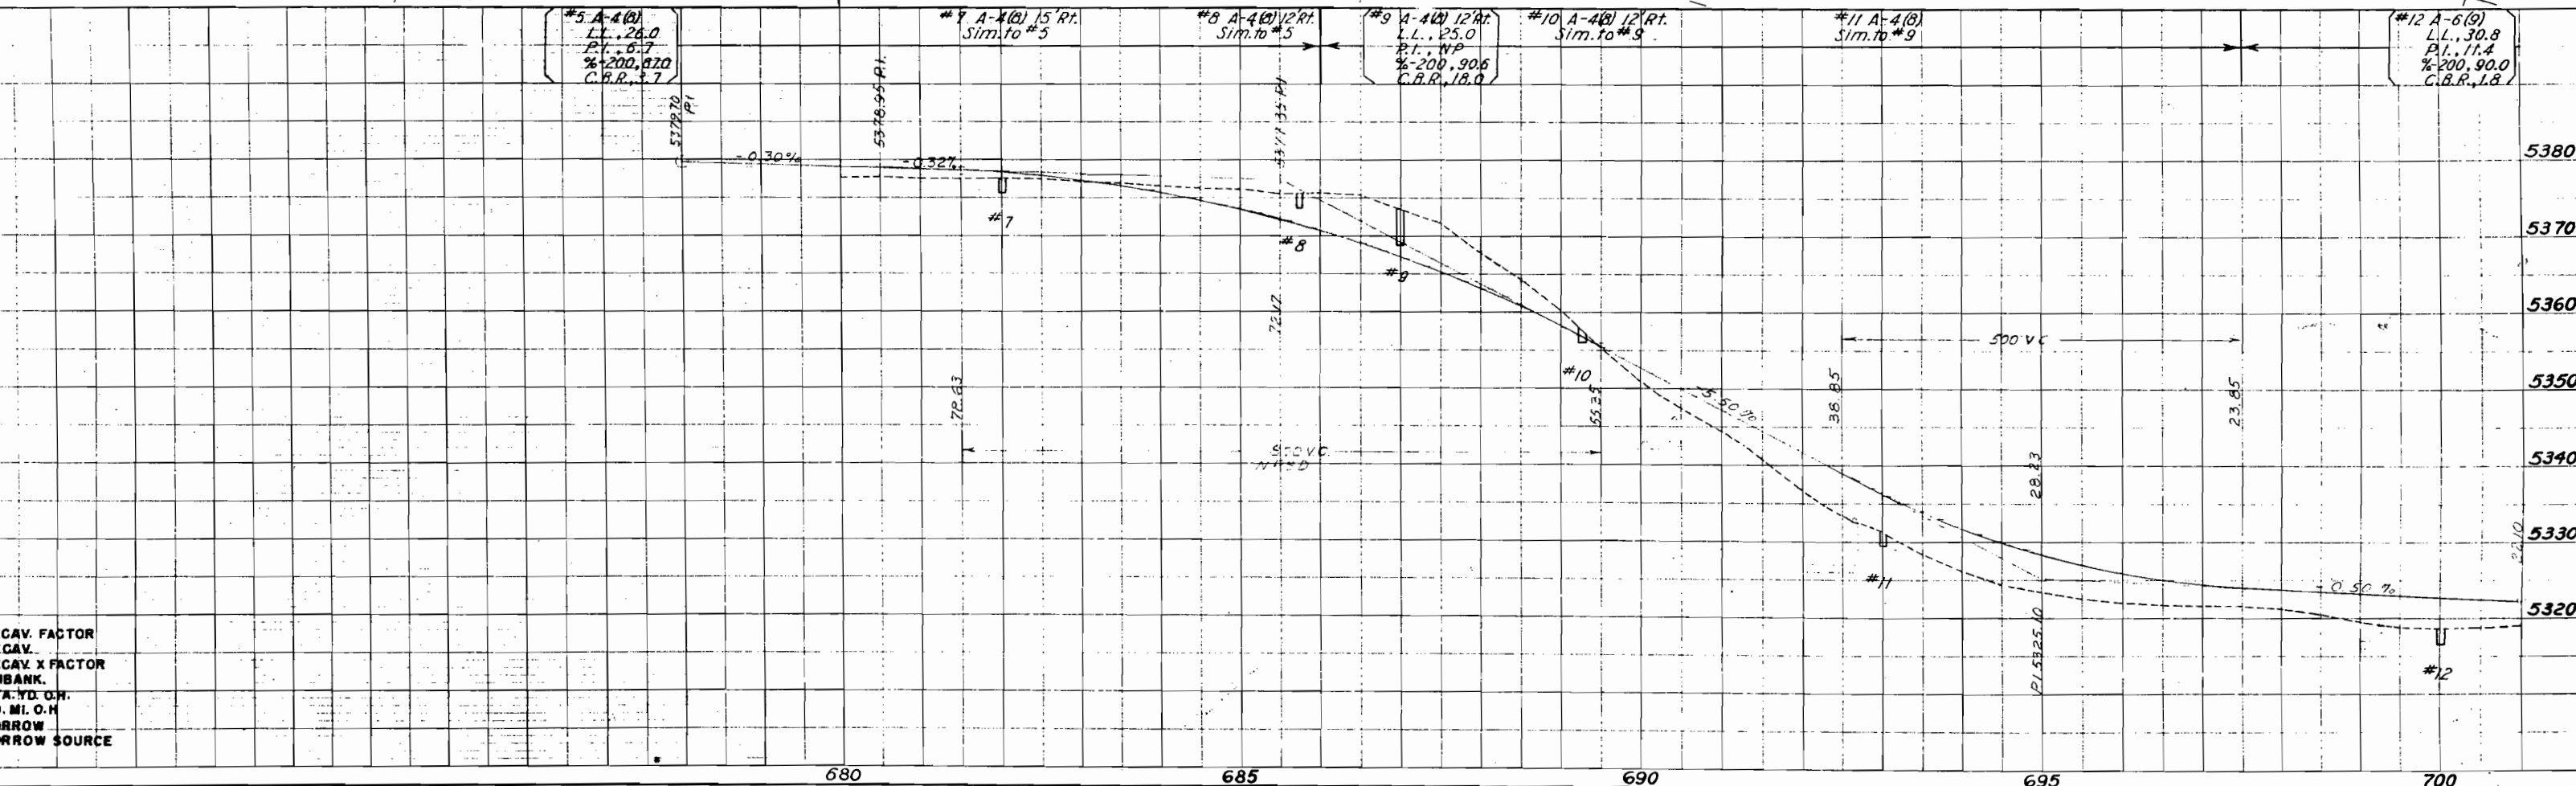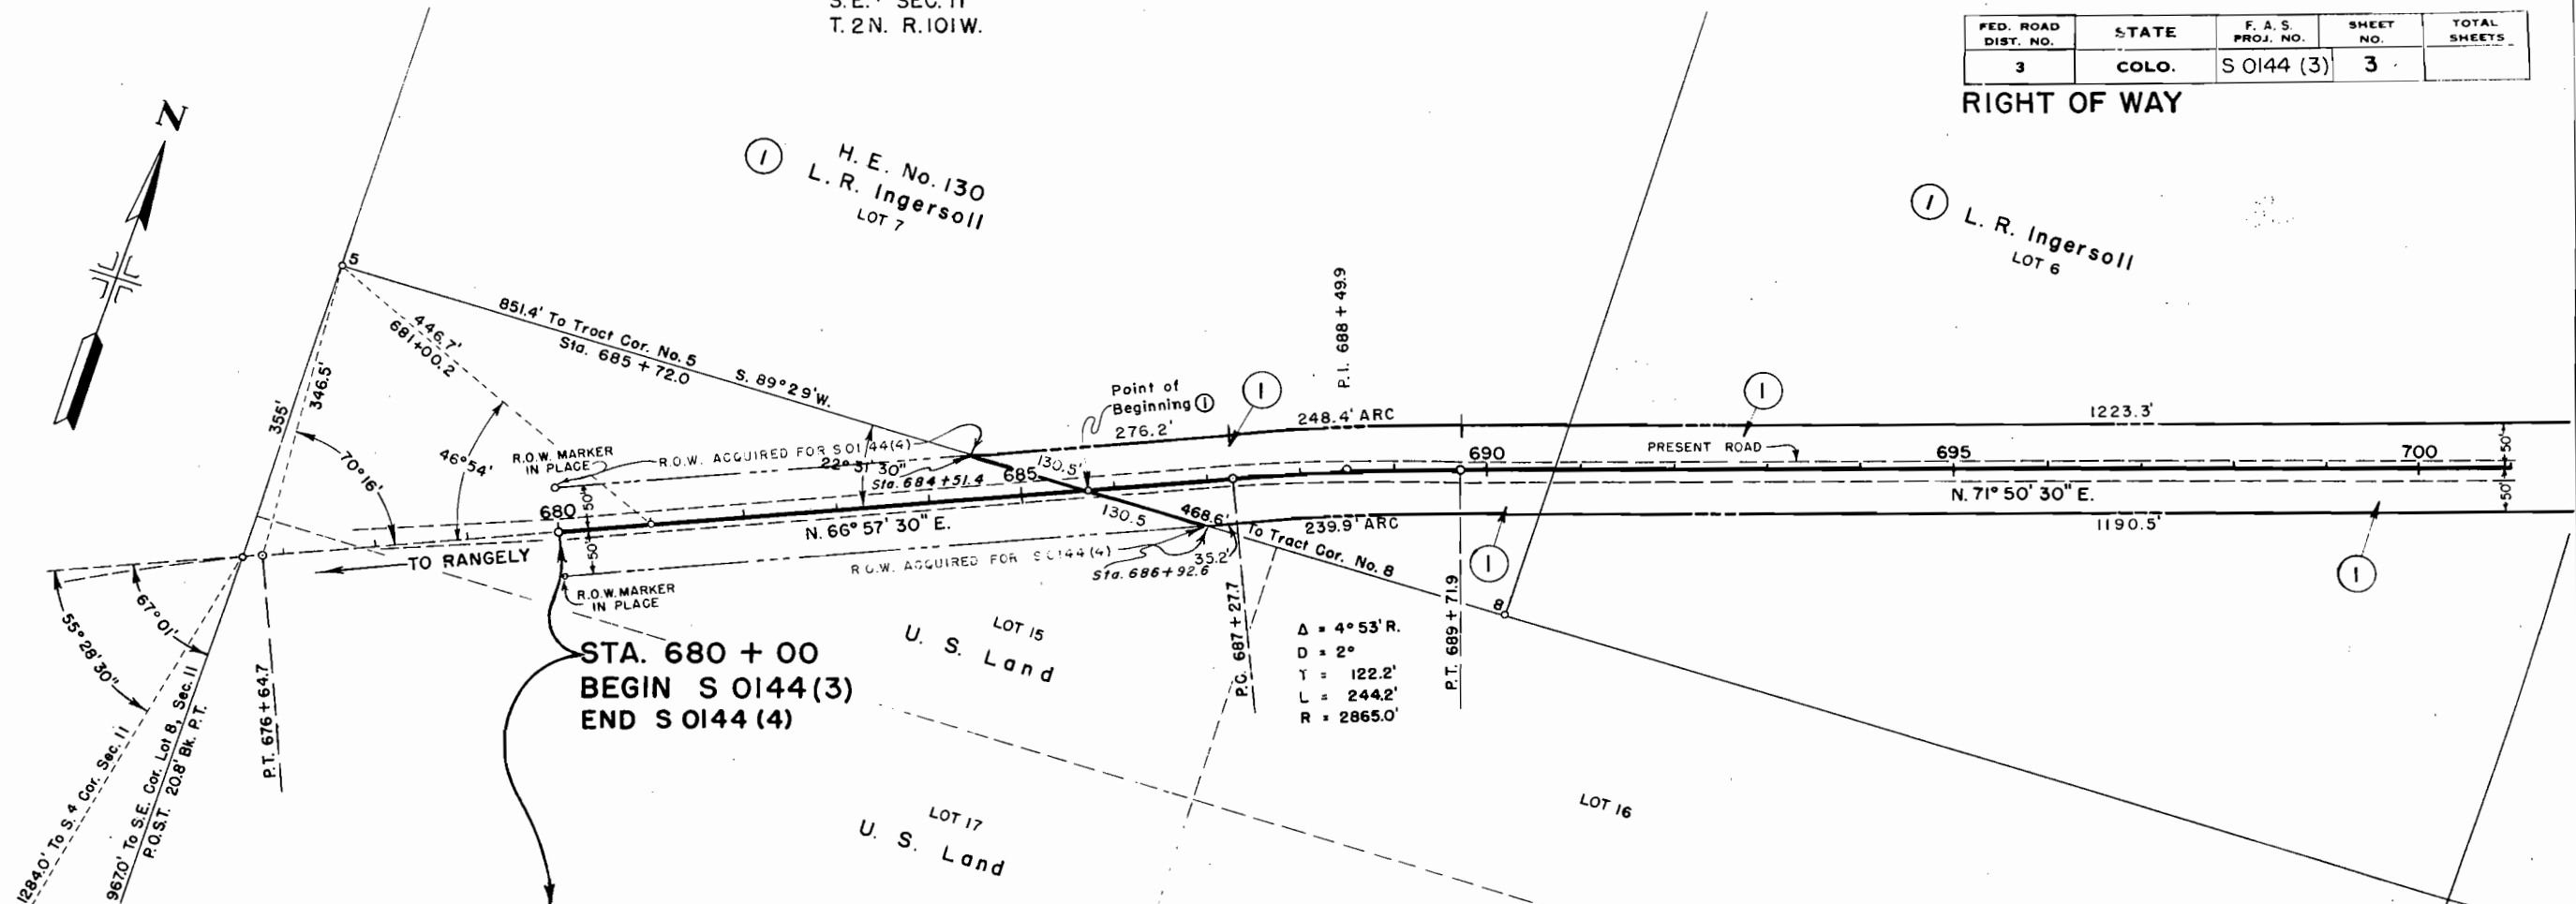


FED. ROAD DIST. NO.	STATE	PROJ. NO.	SHEET NO.	TOTAL SHEETS
3	COLO.	S 0144(3)	4	

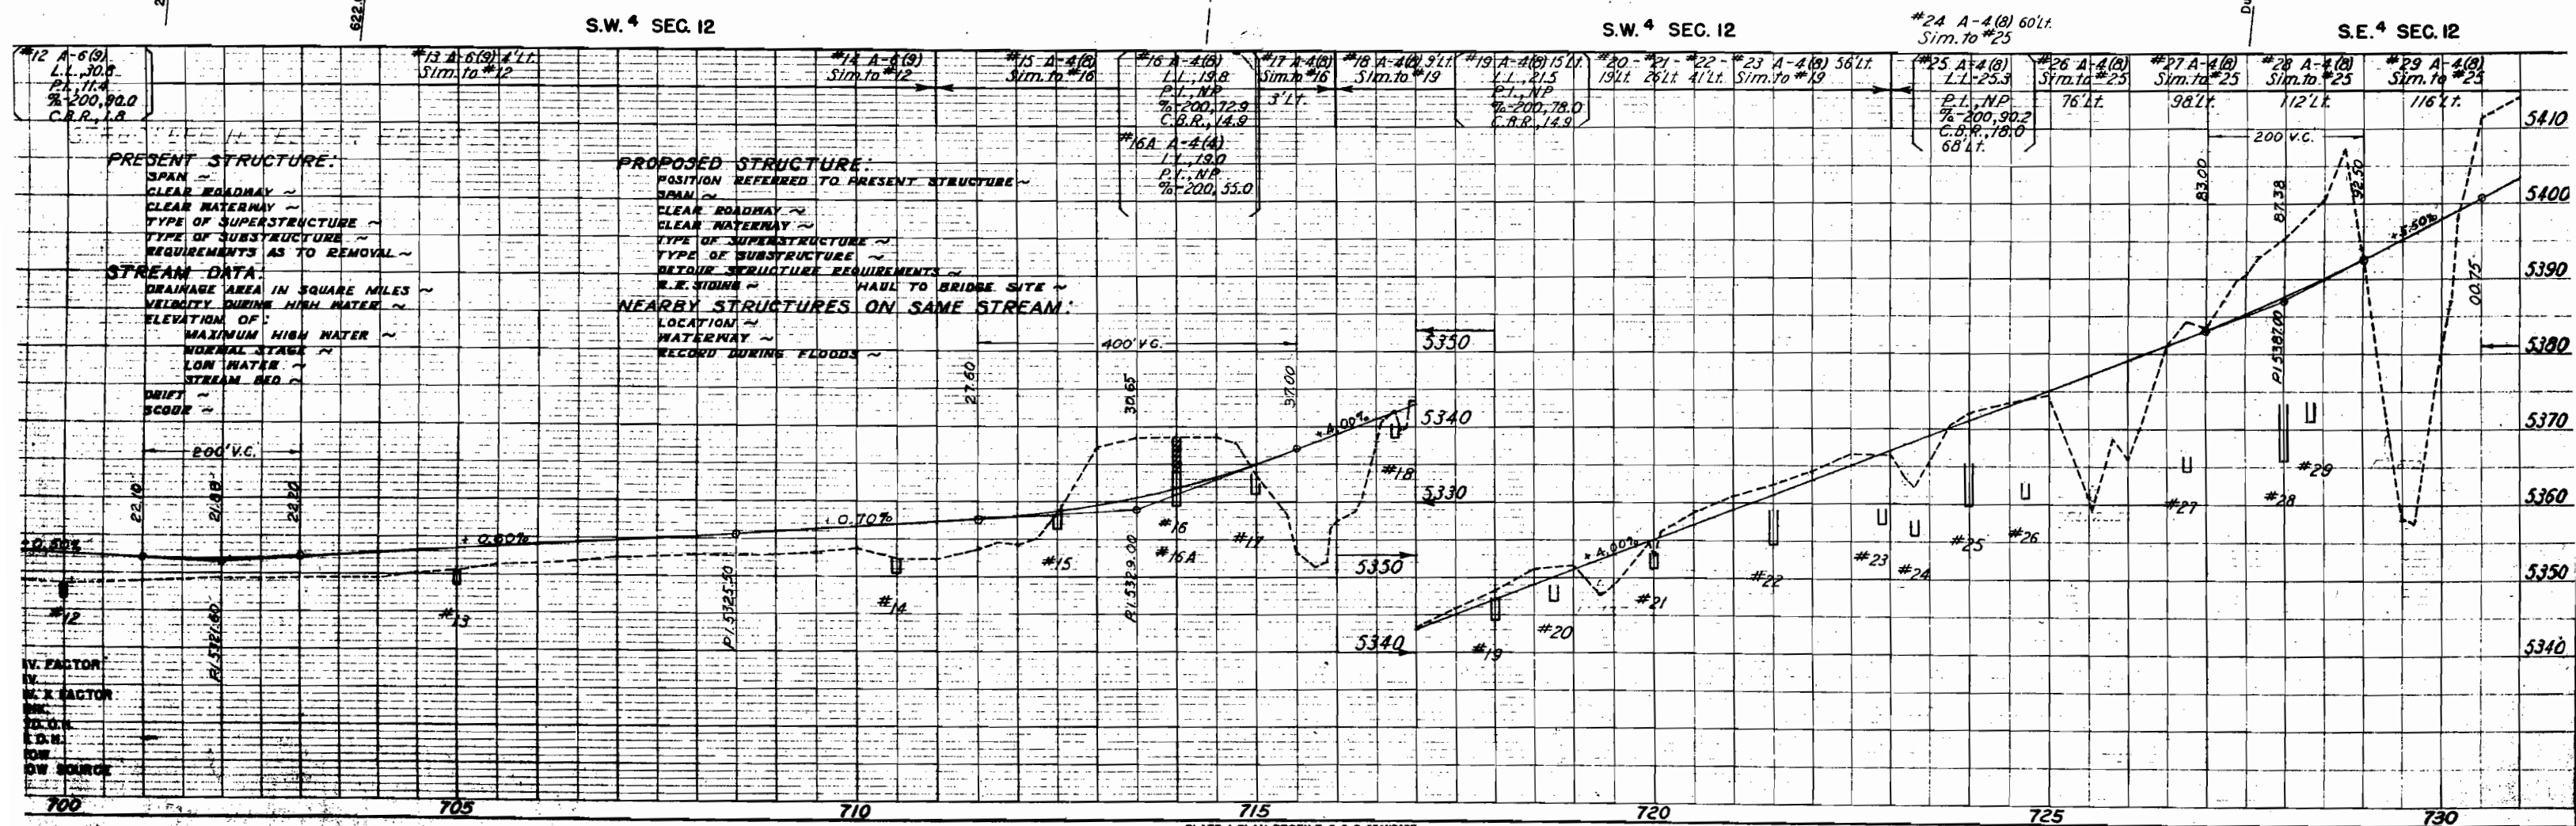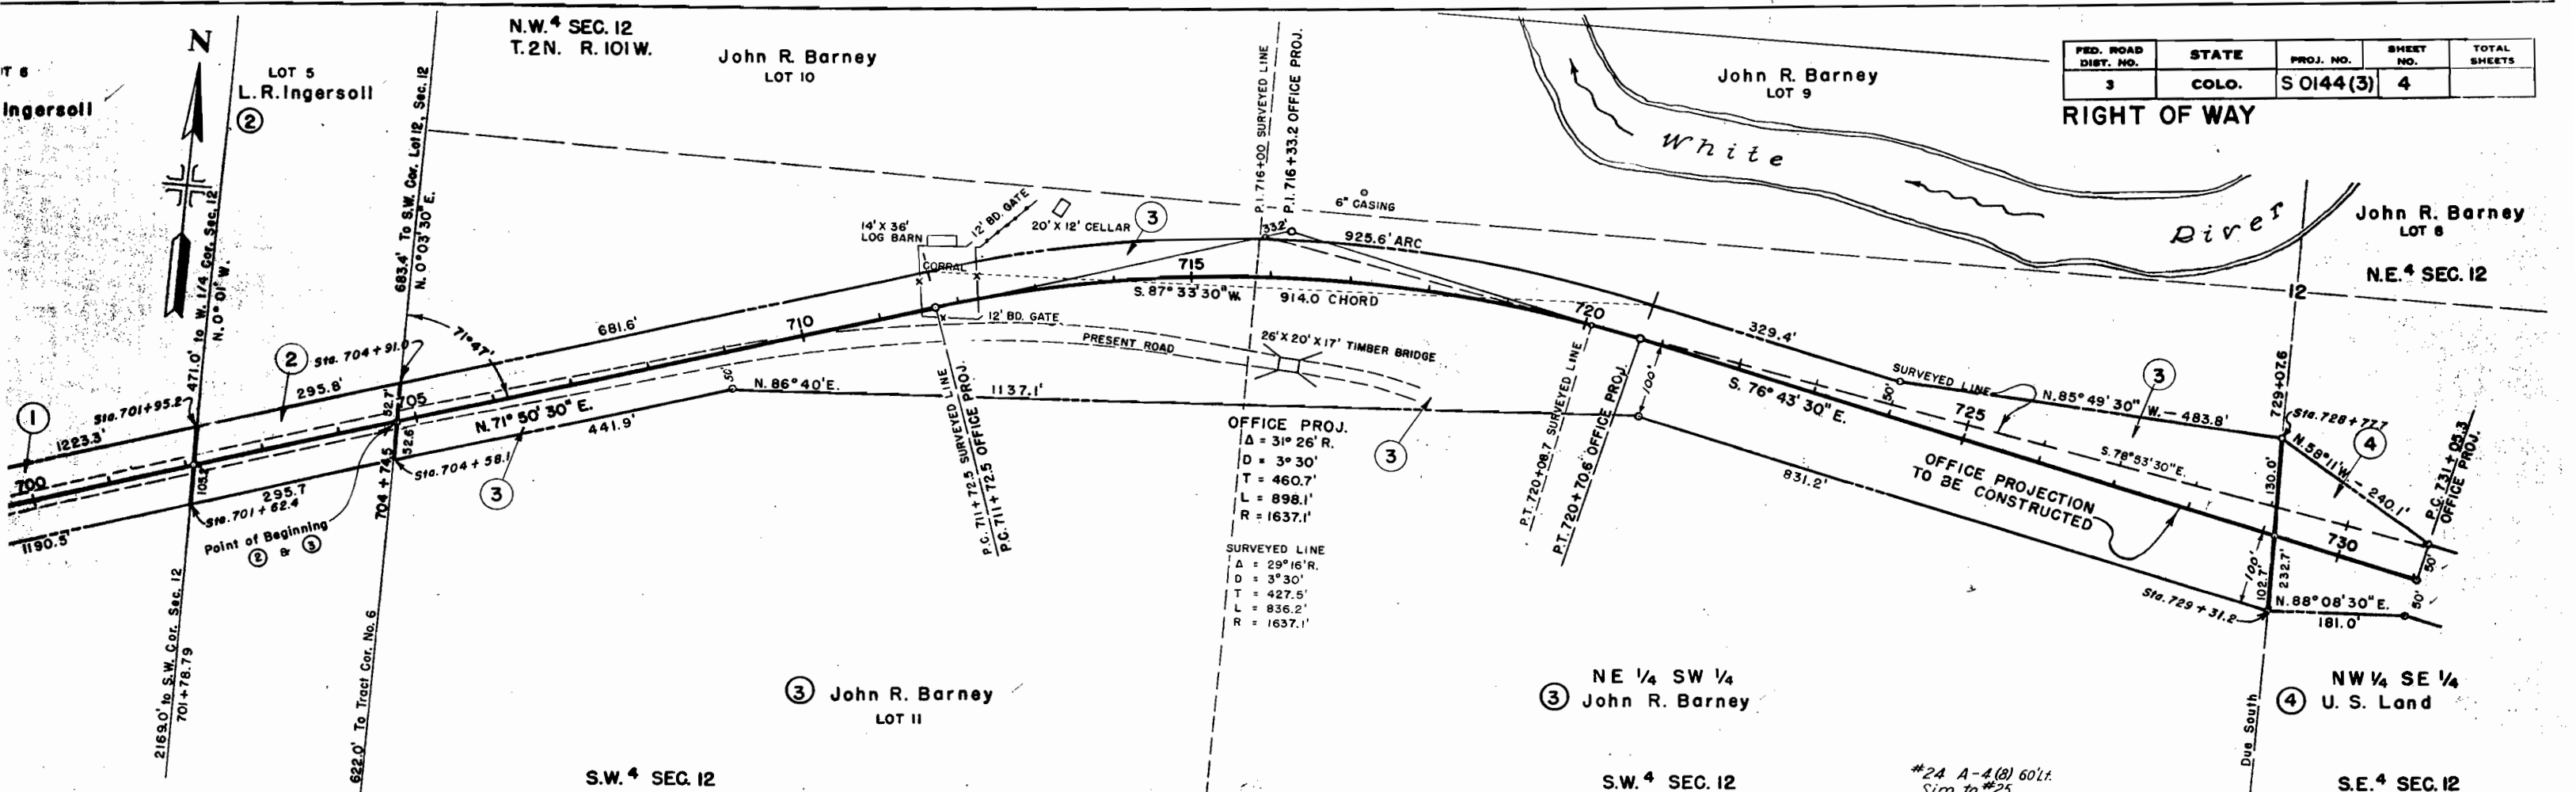

FED. ROAD DIST. NO.	STATE	F. A. S. PROJ. NO.	SHEET NO.	TOTAL SHEETS
3	COLO.	S 0144 (3)	5	

RIGHT OF WAY


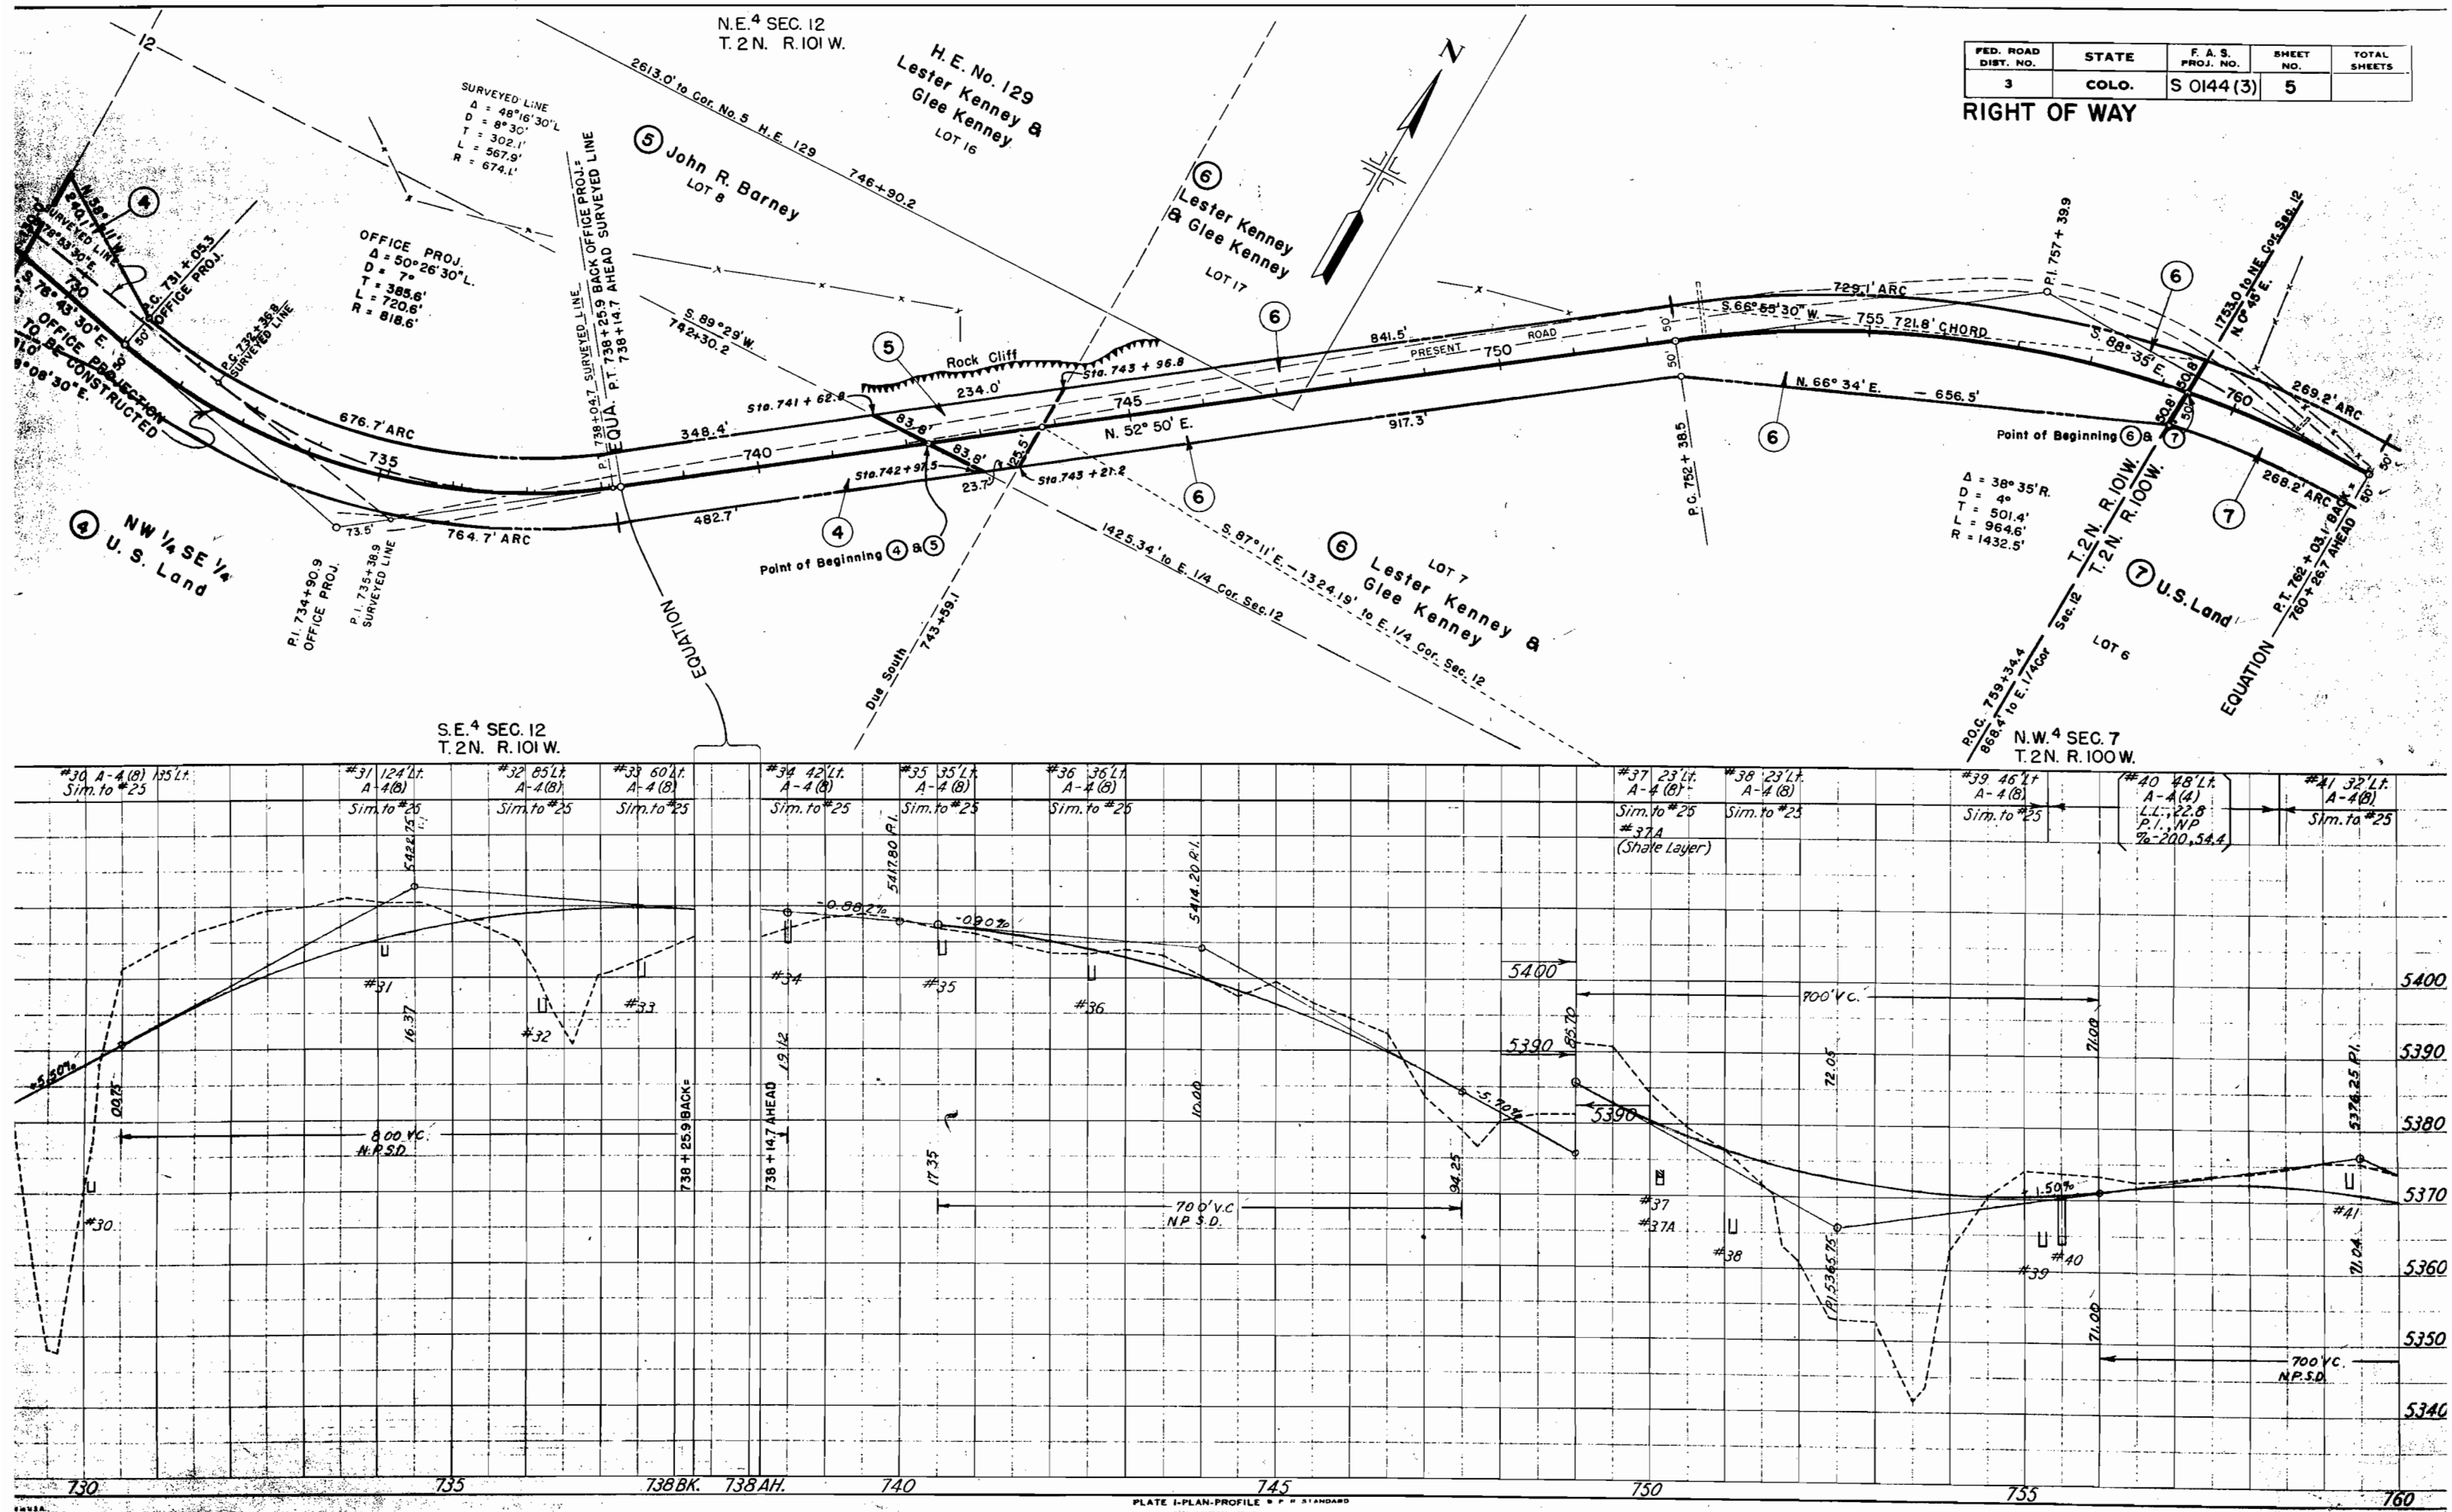


N.W. 4 SEC. 7
T.2N. R.100W.

FED. ROAD DIST. NO.	STATE	F. A. S. PROJ. NO.	SHEET NO.	TOTAL SHEETS
3	COLO.	S 0144 (3)	6	

RIGHT OF WAY

N.E. 4 SEC. 7

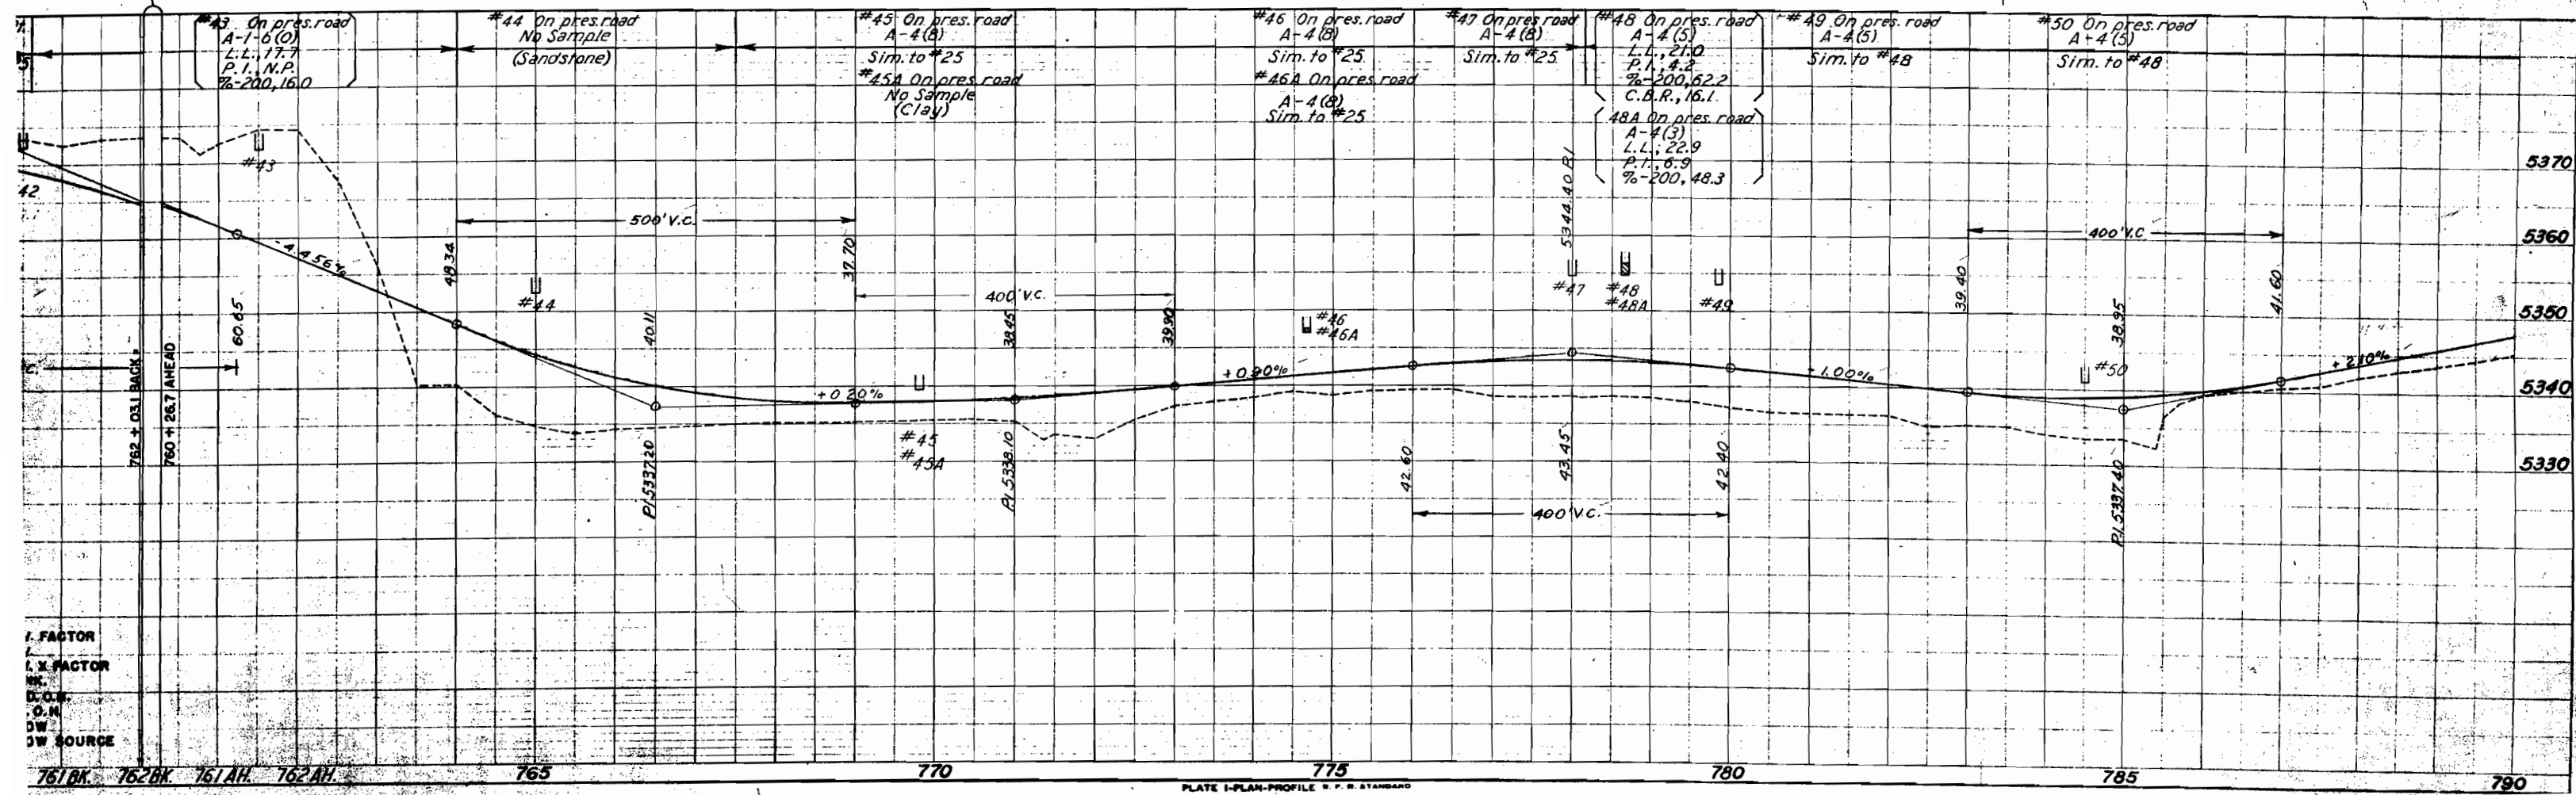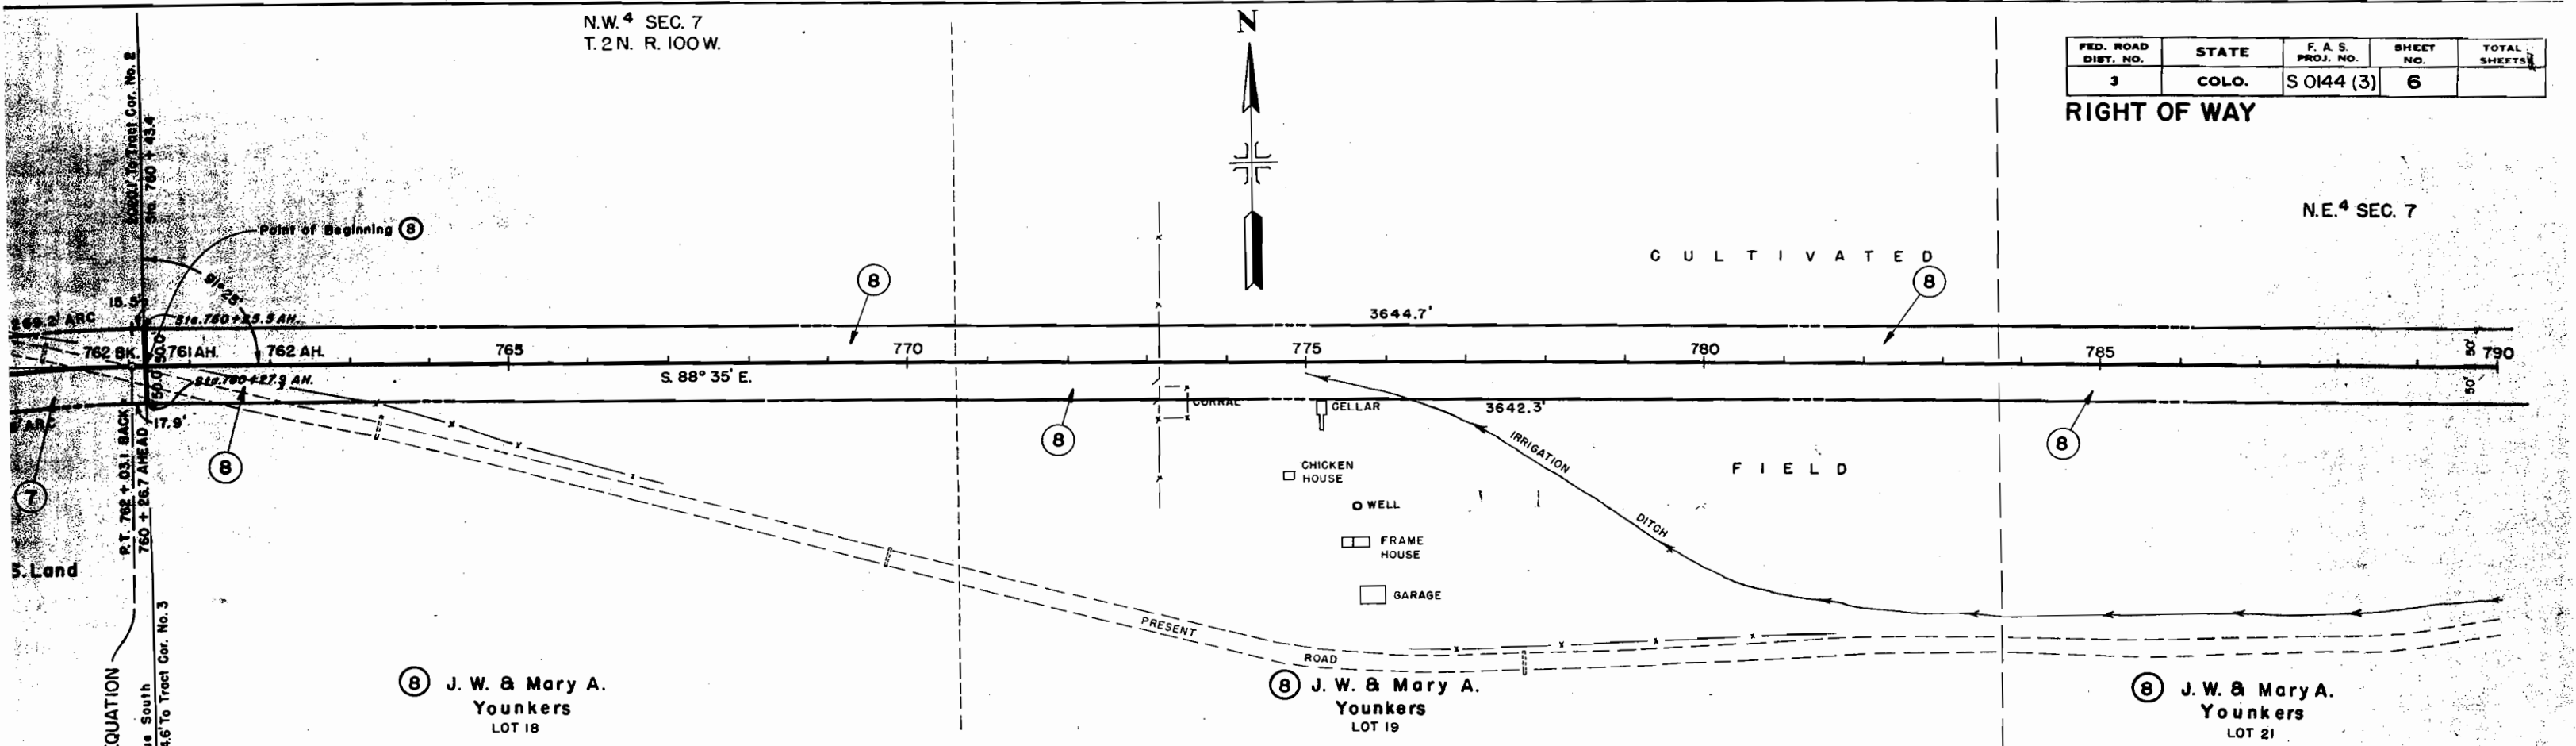

N.E. 4 SEC. 7.
T.2N. R.100W.

N.W. 4 SEC. 8.

FED. ROAD DIST. NO.	STATE	F. A. S. PROJ. NO.	SHEET NO.	TOTAL SHEETS
3	COLO.	S 0144 (3)	7	

RIGHT OF WAY

OFFICE PROJ.
Δ = 24°00' L.
D = 2°
T = 609.0'
L = 1200.0'
R = 2865.0'

SURVEYED LINE
Δ = 24°00' L.
D = 4°
T = 304.5'
L = 600.0'
R = 1432.5'

OFFICE PROJECTION TO BE CONSTRUCTED


SURVEYED LINE
P.I. 818 + 57.7
OFFICE PROJ.

8 J. W. & Mary A. Younkers LOT 21

8 J. W. & Mary A. Younkers LOT 23

9 Roy & Helen Thomas LOT 25

11 Rosamay Savage LOT 12


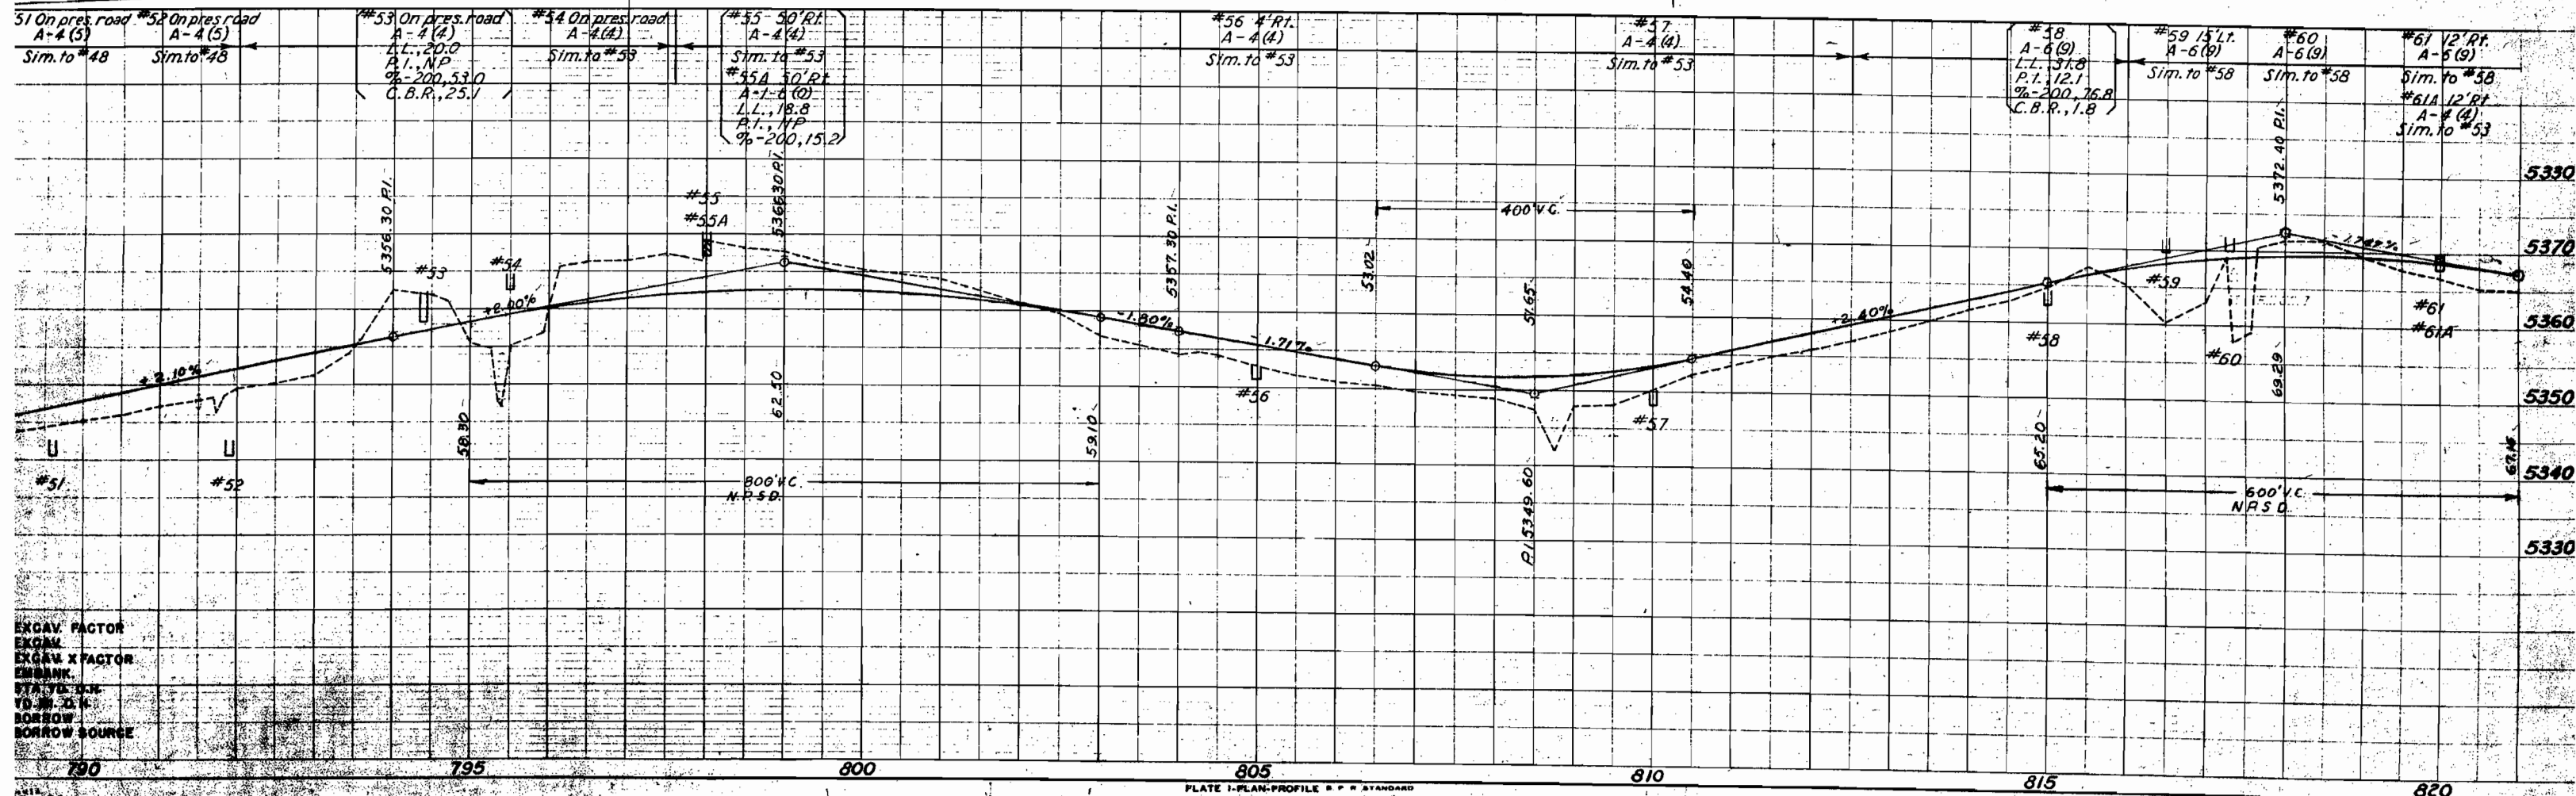


N.W. 4 SEC. 8.
T.2N. R.100W.

N.E. 4 SEC. 8.

FED. ROAD DIST. NO.	STATE	F. A. S. PROJ. NO.	SHEET NO.	TOTAL SHEETS
3	COLO.	S 0144 (3)	8	


RIGHT OF WAY

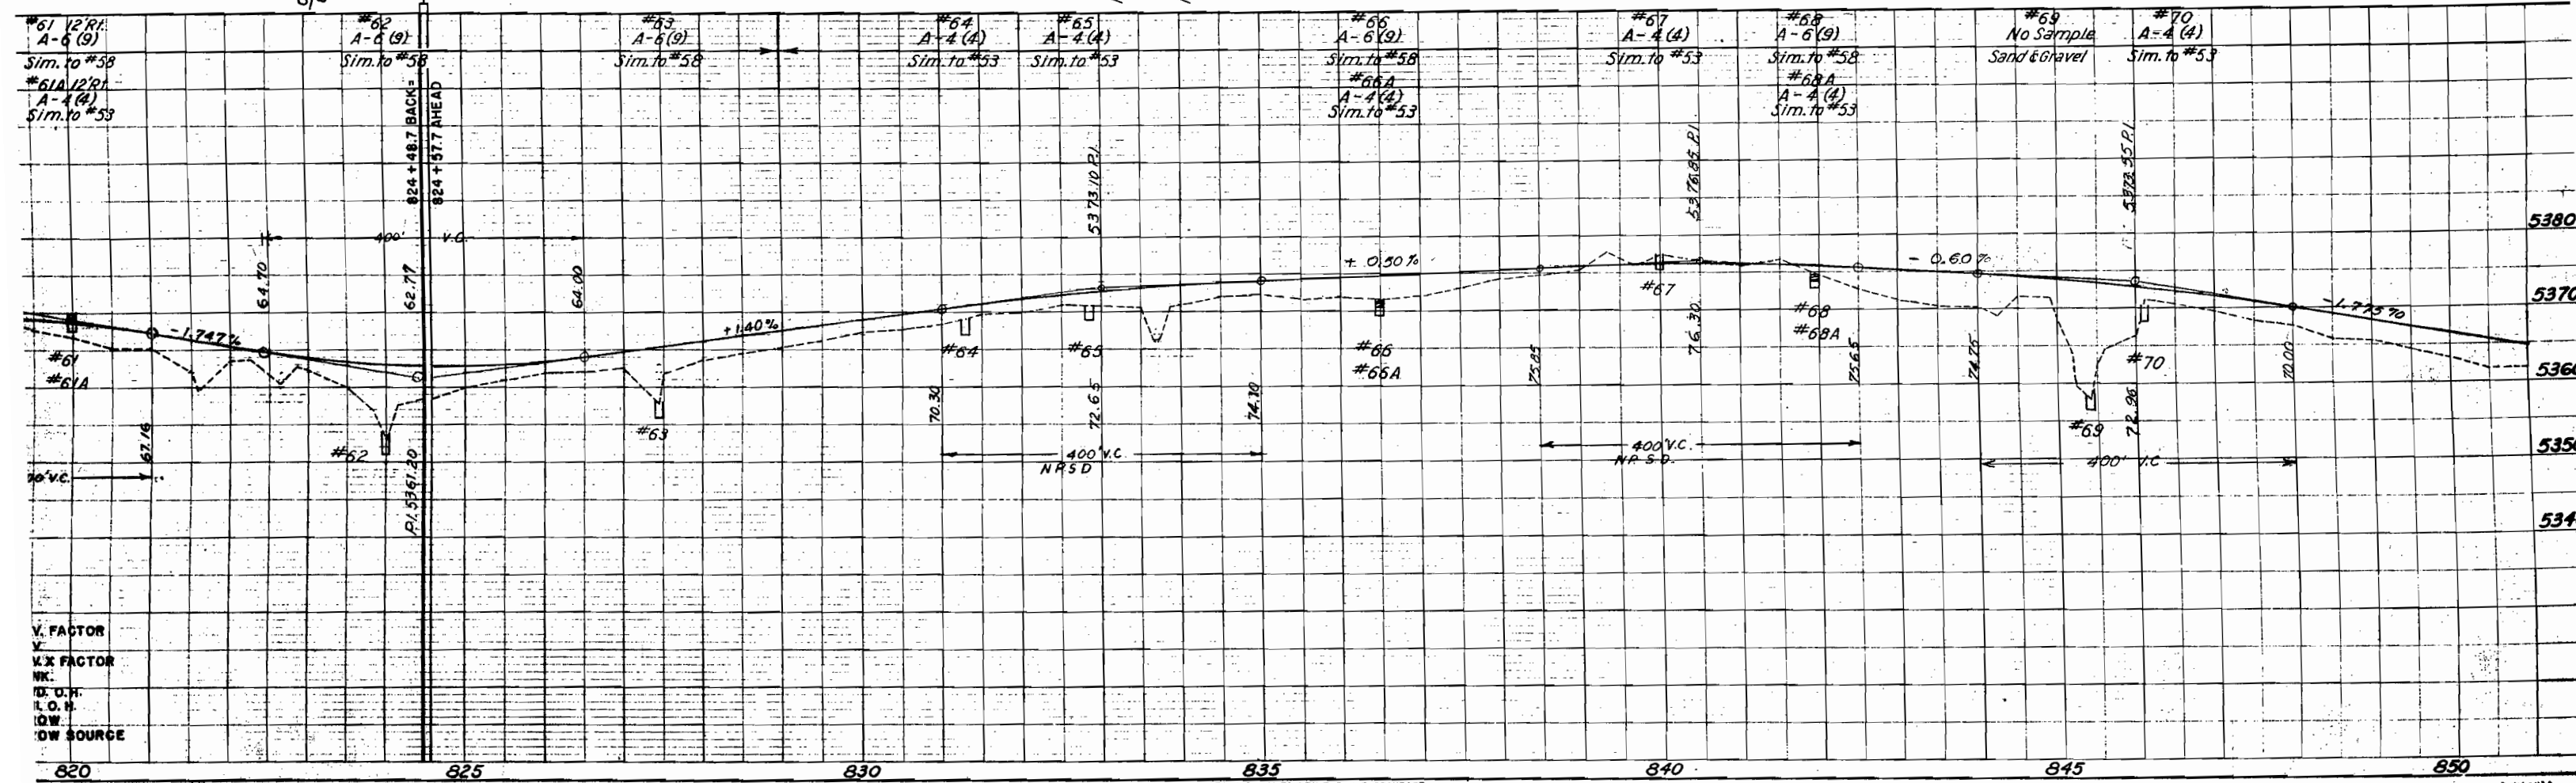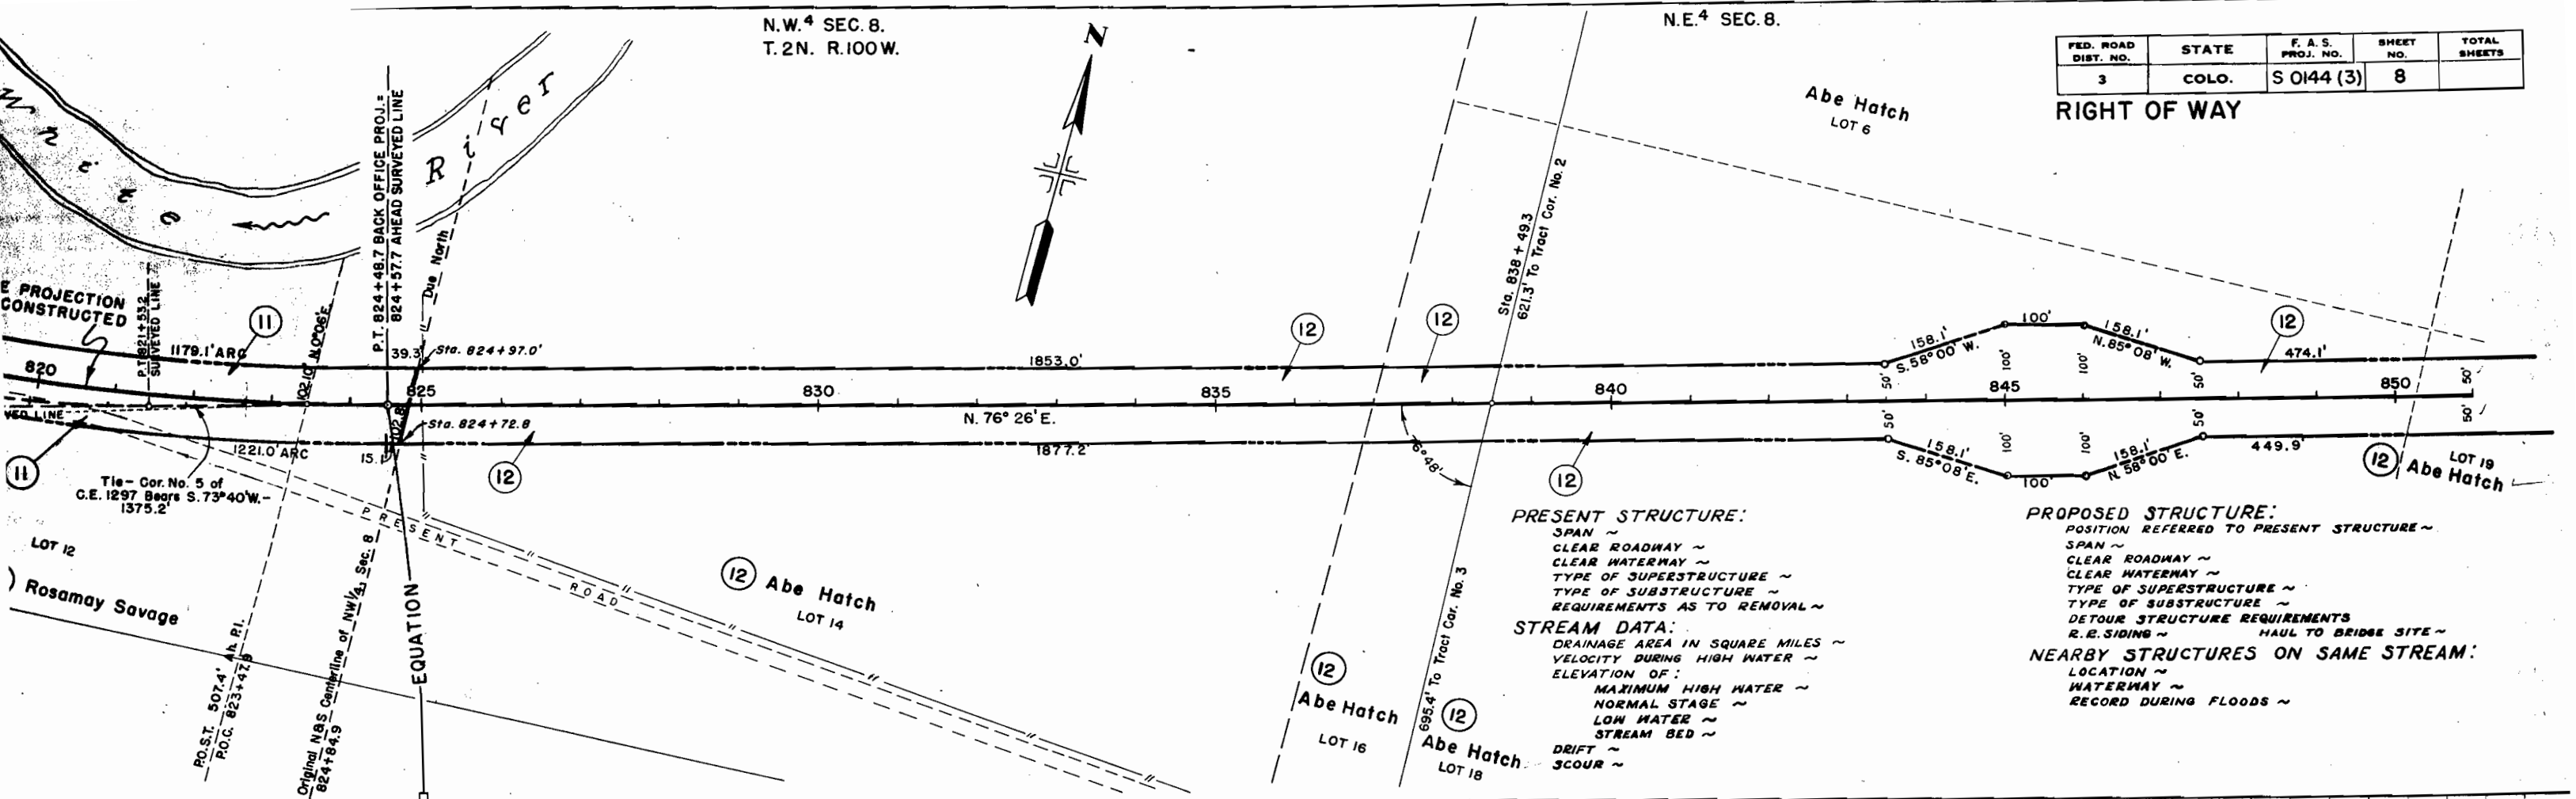

S.E. 4 SEC. 4
T.2N. R.100W.


FED. ROAD DIST. NO.	STATE	F. A. S. PROJ. NO.	SHEET NO.	TOTAL SHEETS
3	COLO.	S 0144 (3)	10	

RIGHT OF WAY

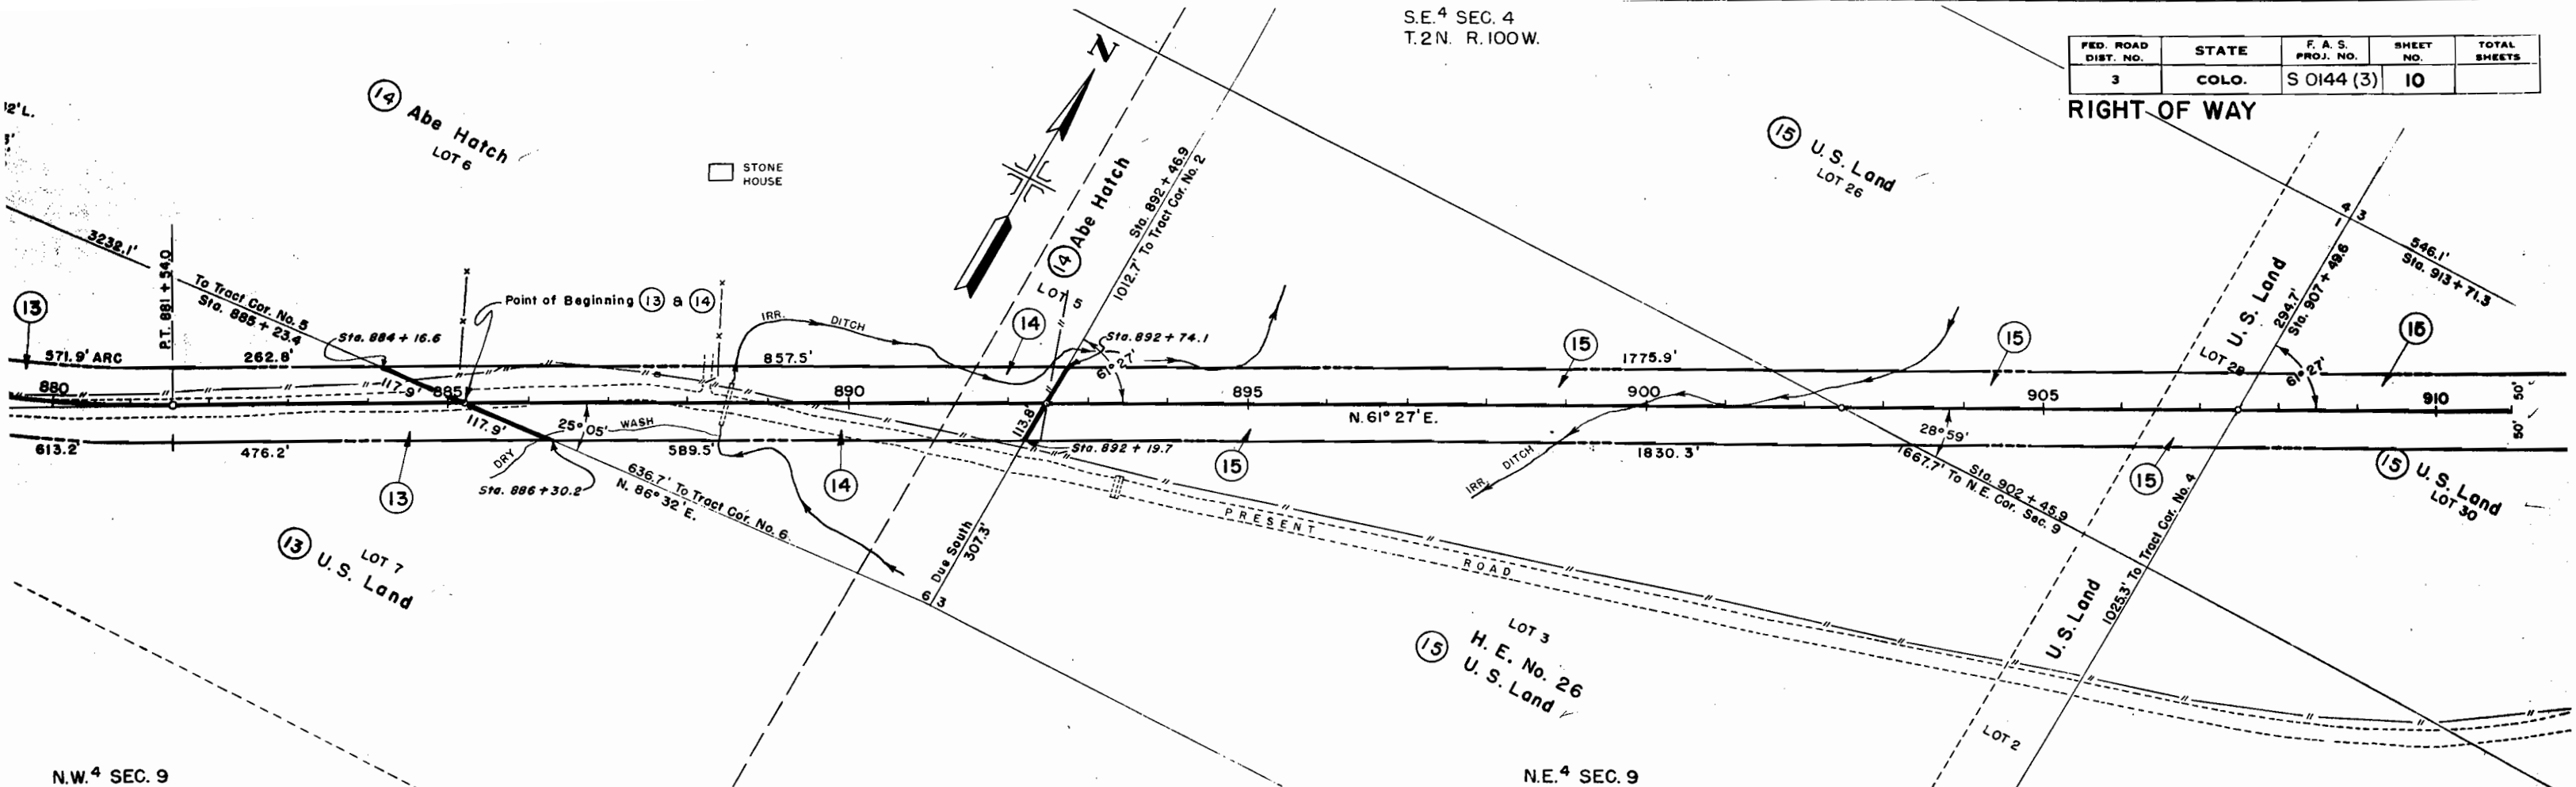

N.W. 4 SEC. 9

N.E. 4 SEC. 9

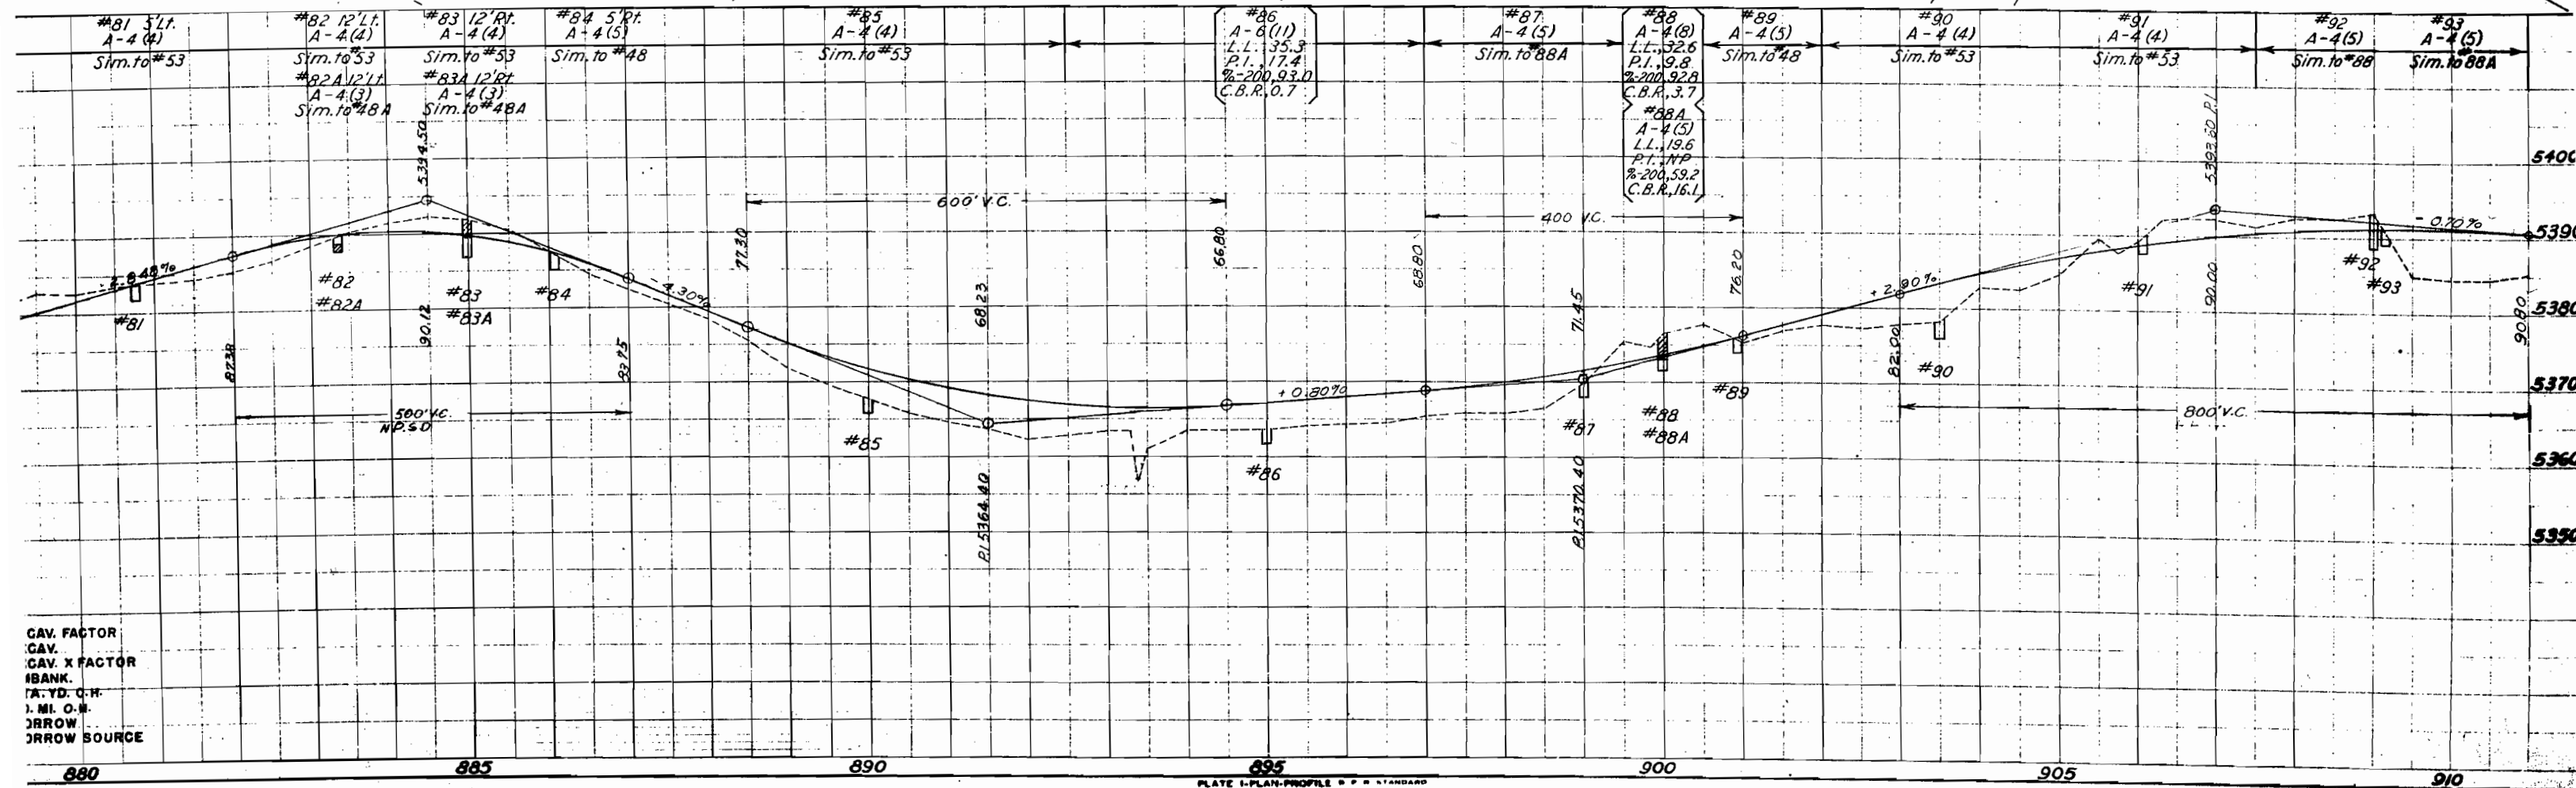

CAV. FACTOR
CAV.
CAV. X FACTOR
BANK
T.Y.D. C.H.
M. O. W.
DROW
DROW SOURCE

PLATE 1-PLAN-PROFILE - P.P. STANDARD


FED. ROAD DIST. NO.	STATE	F. A. S. PROJ. NO.	SHEET NO.	TOTAL SHEETS
3	COLO.	S 0144 (3)	11	

RIGHT OF WAY

D. L. E. No. 205
John R. & Ben Barney
LOT 32

C. E. No. 1240
Heirs of
Rob't Reigan
LOT 28

Heirs of
Rob't Reigan
LOT 36

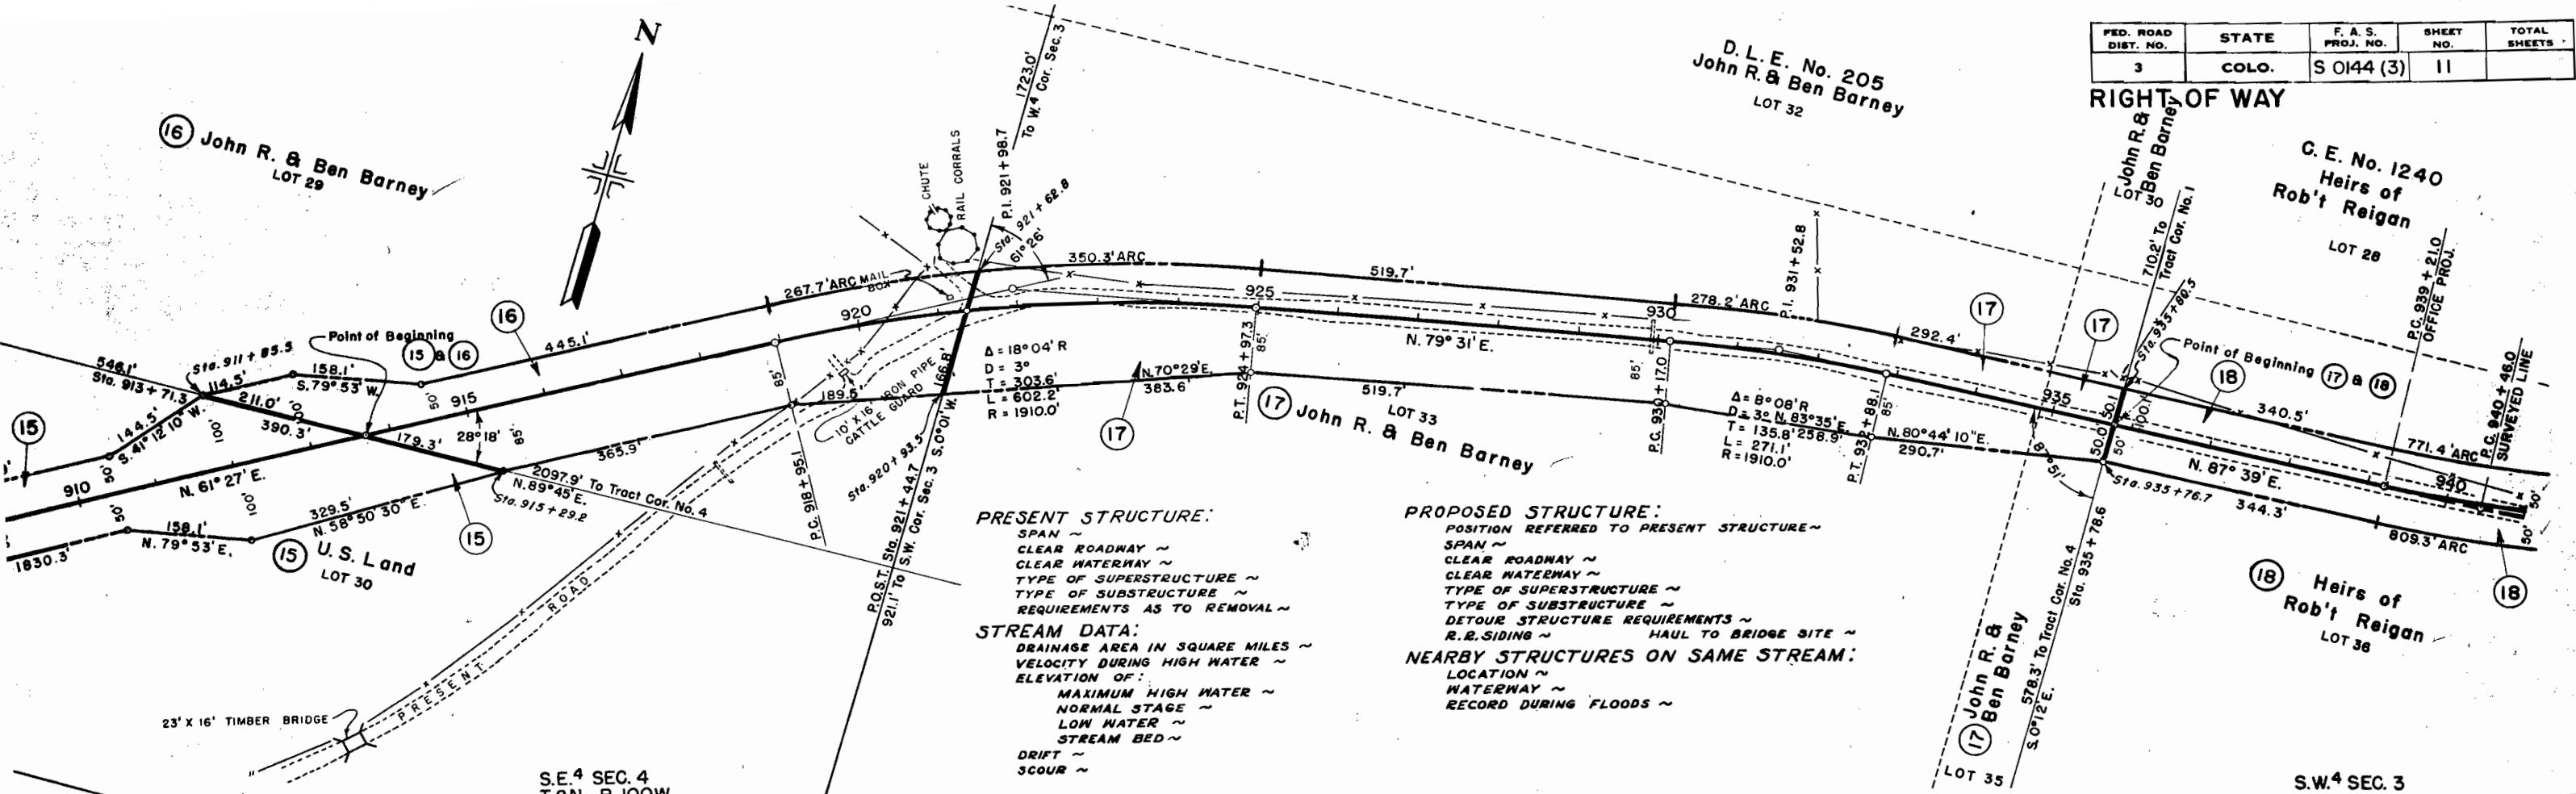

PRESENT STRUCTURE:


- SPAN ~
 - CLEAR ROADWAY ~
 - CLEAR WATERWAY ~
 - TYPE OF SUPERSTRUCTURE ~
 - TYPE OF SUBSTRUCTURE ~
 - REQUIREMENTS AS TO REMOVAL ~
- STREAM DATA:**
- DRAINAGE AREA IN SQUARE MILES ~
 - VELOCITY DURING HIGH WATER ~
 - ELEVATION OF:
 - MAXIMUM HIGH WATER ~
 - NORMAL STAGE ~
 - LOW WATER ~
 - STREAM BED ~
 - DRIFT ~
 - SCOUR ~

PROPOSED STRUCTURE:

- POSITION REFERRED TO PRESENT STRUCTURE ~
 - SPAN ~
 - CLEAR ROADWAY ~
 - CLEAR WATERWAY ~
 - TYPE OF SUPERSTRUCTURE ~
 - TYPE OF SUBSTRUCTURE ~
 - DETOUR STRUCTURE REQUIREMENTS ~
 - R.R. SIDING ~
 - HAUL TO BRIDGE SITE ~
- NEARBY STRUCTURES ON SAME STREAM:**
- LOCATION ~
 - WATERWAY ~
 - RECORD DURING FLOODS ~



S.E. 4 SEC. 4
T.2N., R.100W.

S.W. 4 SEC. 3

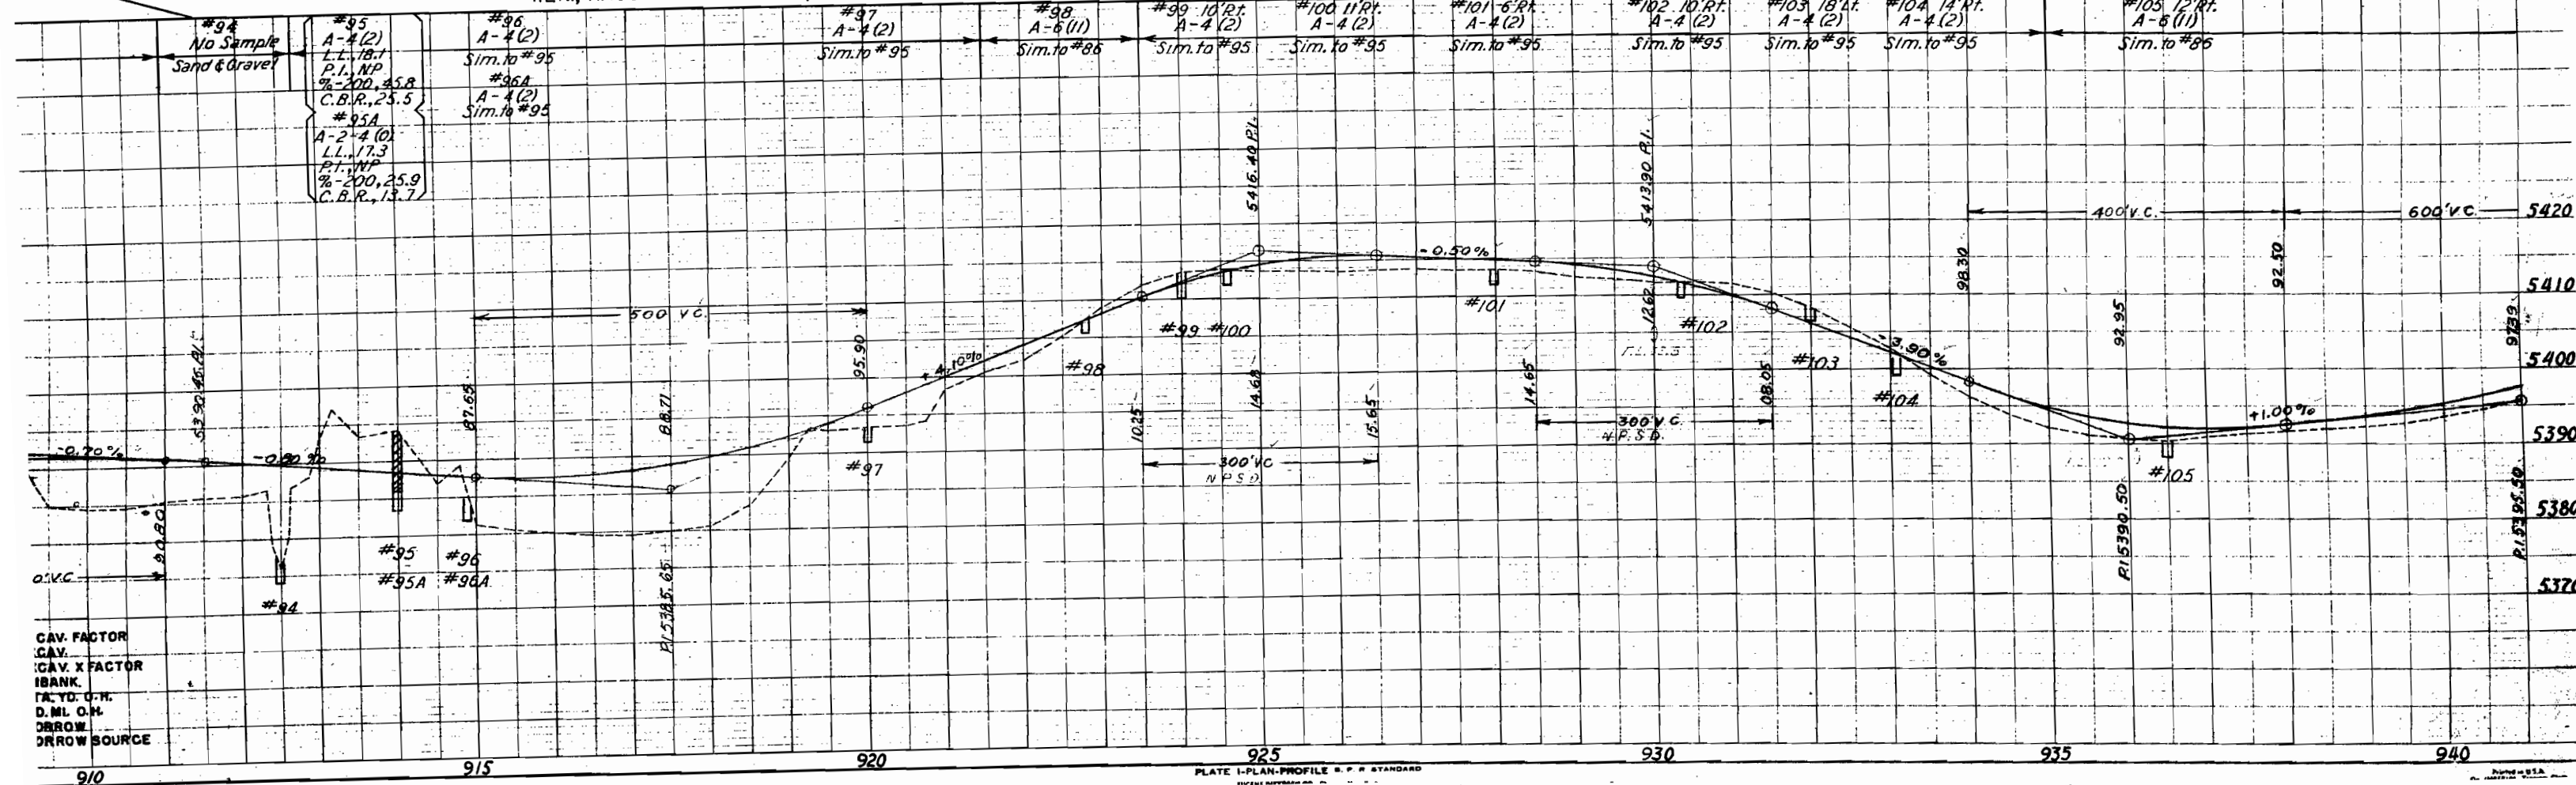

CAV. FACTOR
CAV.
CAV. X FACTOR
BANK
CAV. D. H.
D. M. O. H.
DROW SOURCE

RIGHT OF WAY

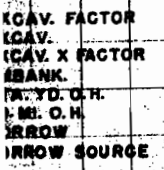 

P. 1.999 + 39.5 OFFICE PROJ.
P. 1.999 + 34.7 SURVEYED LINE

5' PROJ.
5° 13' R.
130.5'
260.8'
2865.0'

5' PROJ.
5° 13' R.
130.5'
260.8'
2865.0'

EQUATION

N.W. 4 SEC. 2
T. 2 N. R. 100 W.

#129
A-4 (2)
Sim. to #88
1000 + 65.8 BACK
1000 + 65.0 AHEAD

#130 7' R.
A-4 (2)
Sim. to #95

#131 6' R.
A-4 (2)
Sim. to #95

#132 6' R.
A-4 (2)
Sim. to #95

#133 6' R.
A-4 (2)
Sim. to #95

#134 10' R.
A-4 (2)
Sim. to #95

#135 6' R.
A-4 (2)
Sim. to #95



#136
A-4 (2)
Sim. to #95



#137 3' R.
A-4 (2)
Sim. to #95

IV. FACTOR
IV. X FACTOR
ANK.
TD. CH.
II. O.H.
ROW
ROW SOURCE

FED. ROAD DIST. NO.	STATE	F. A. S. PROJ. NO.	SHEET NO.	TOTAL SHEETS
3	COLO.	S 0144 (3)	14	

RIGHT OF WAY

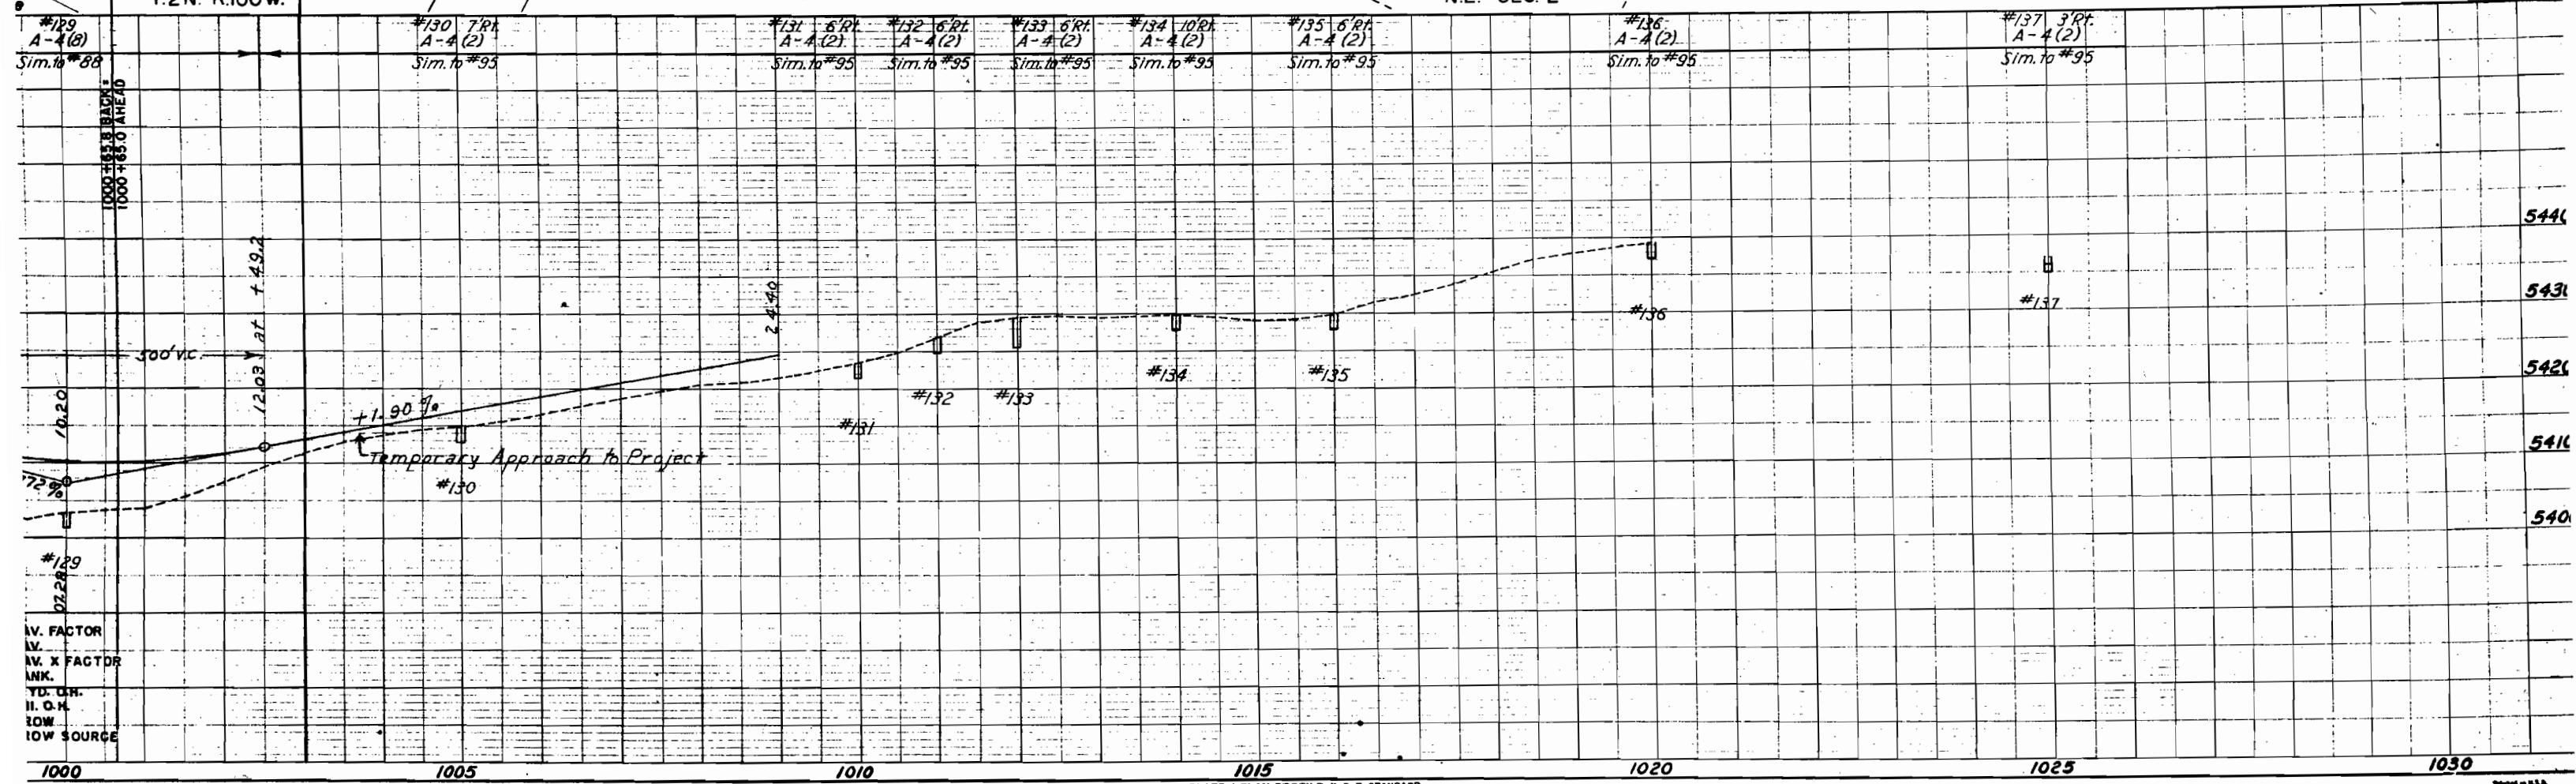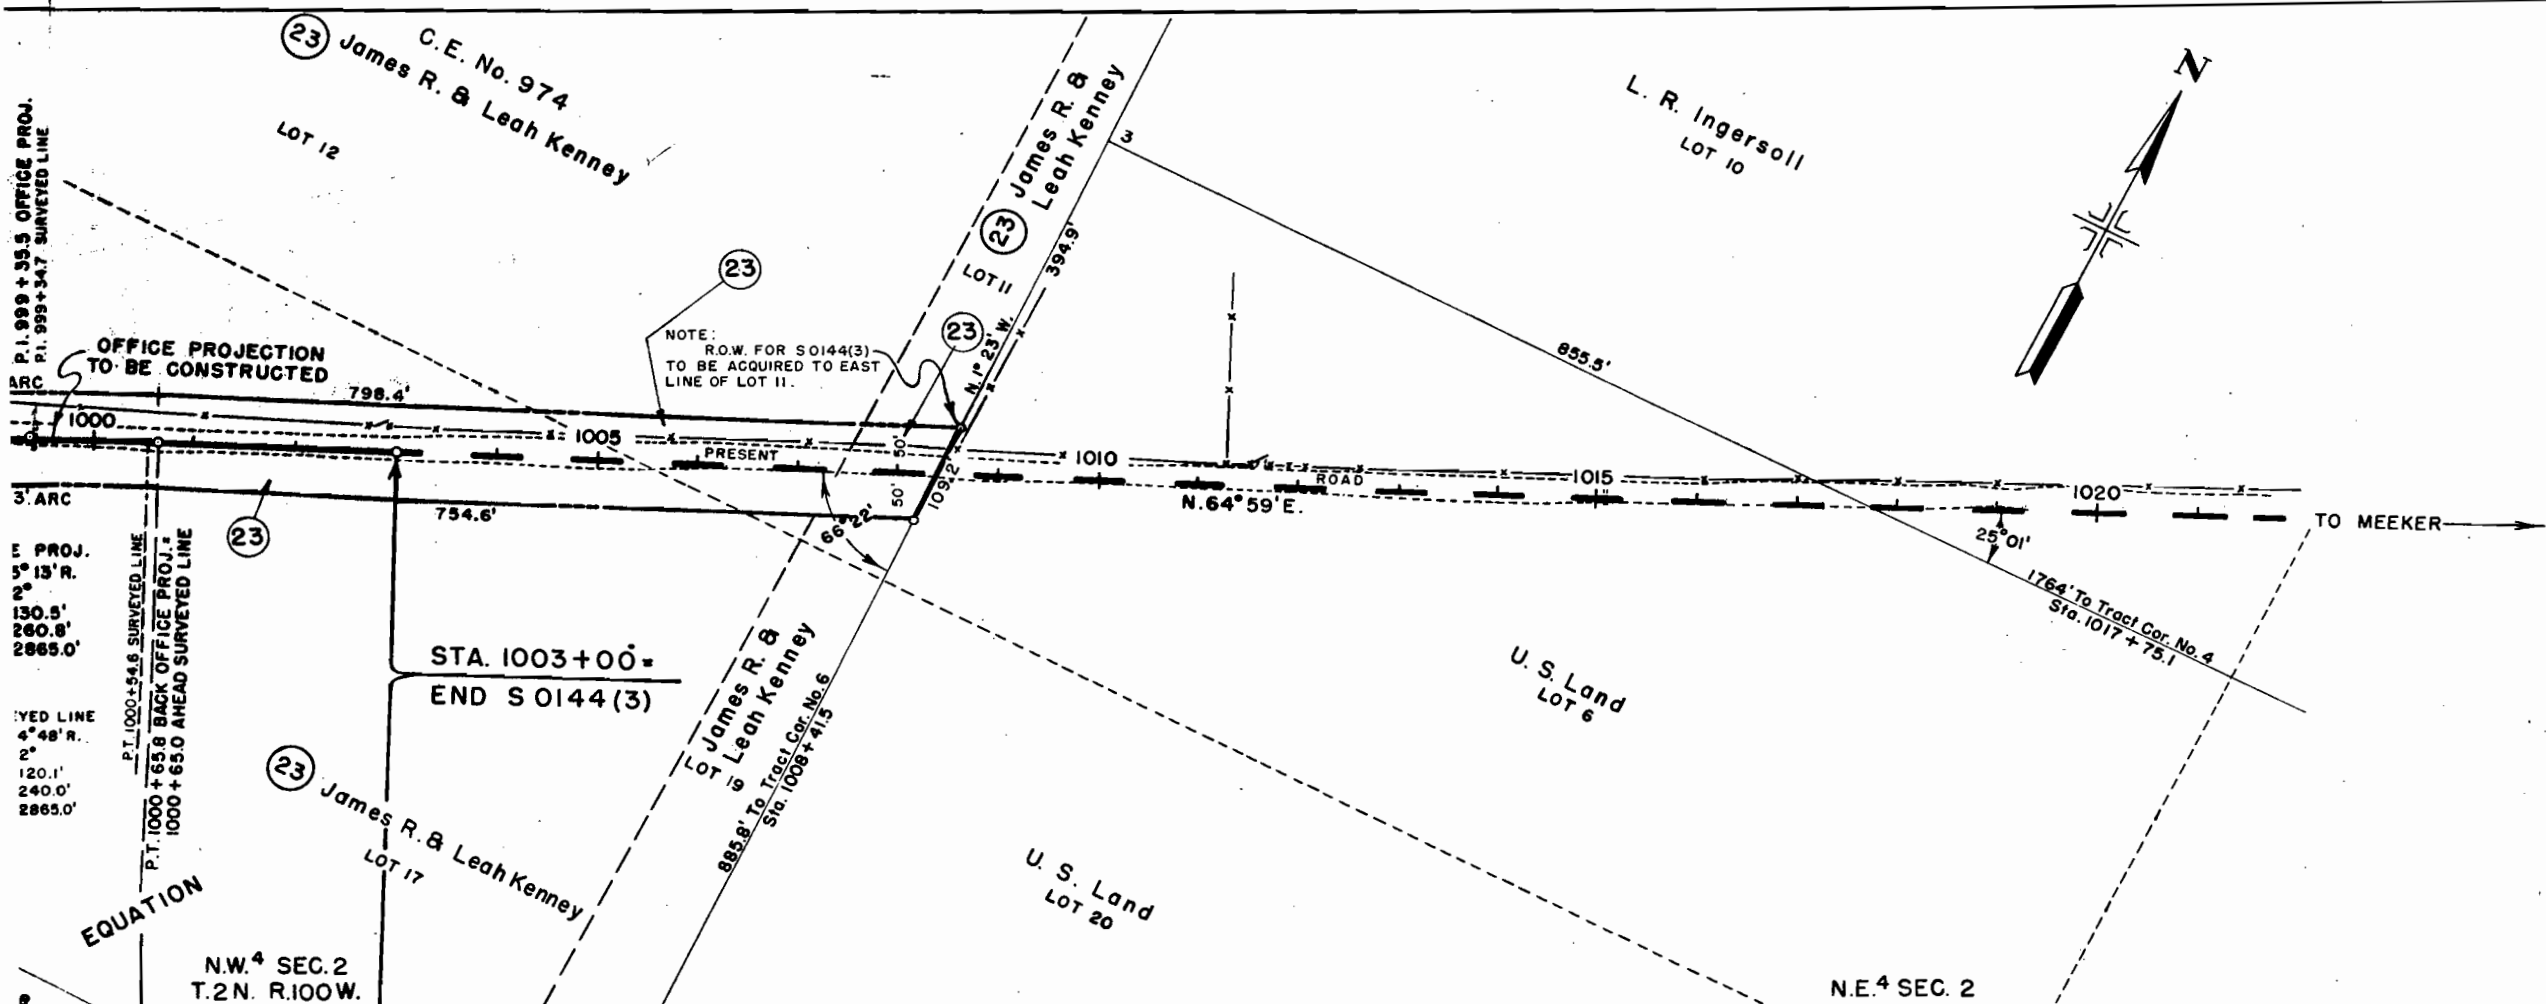

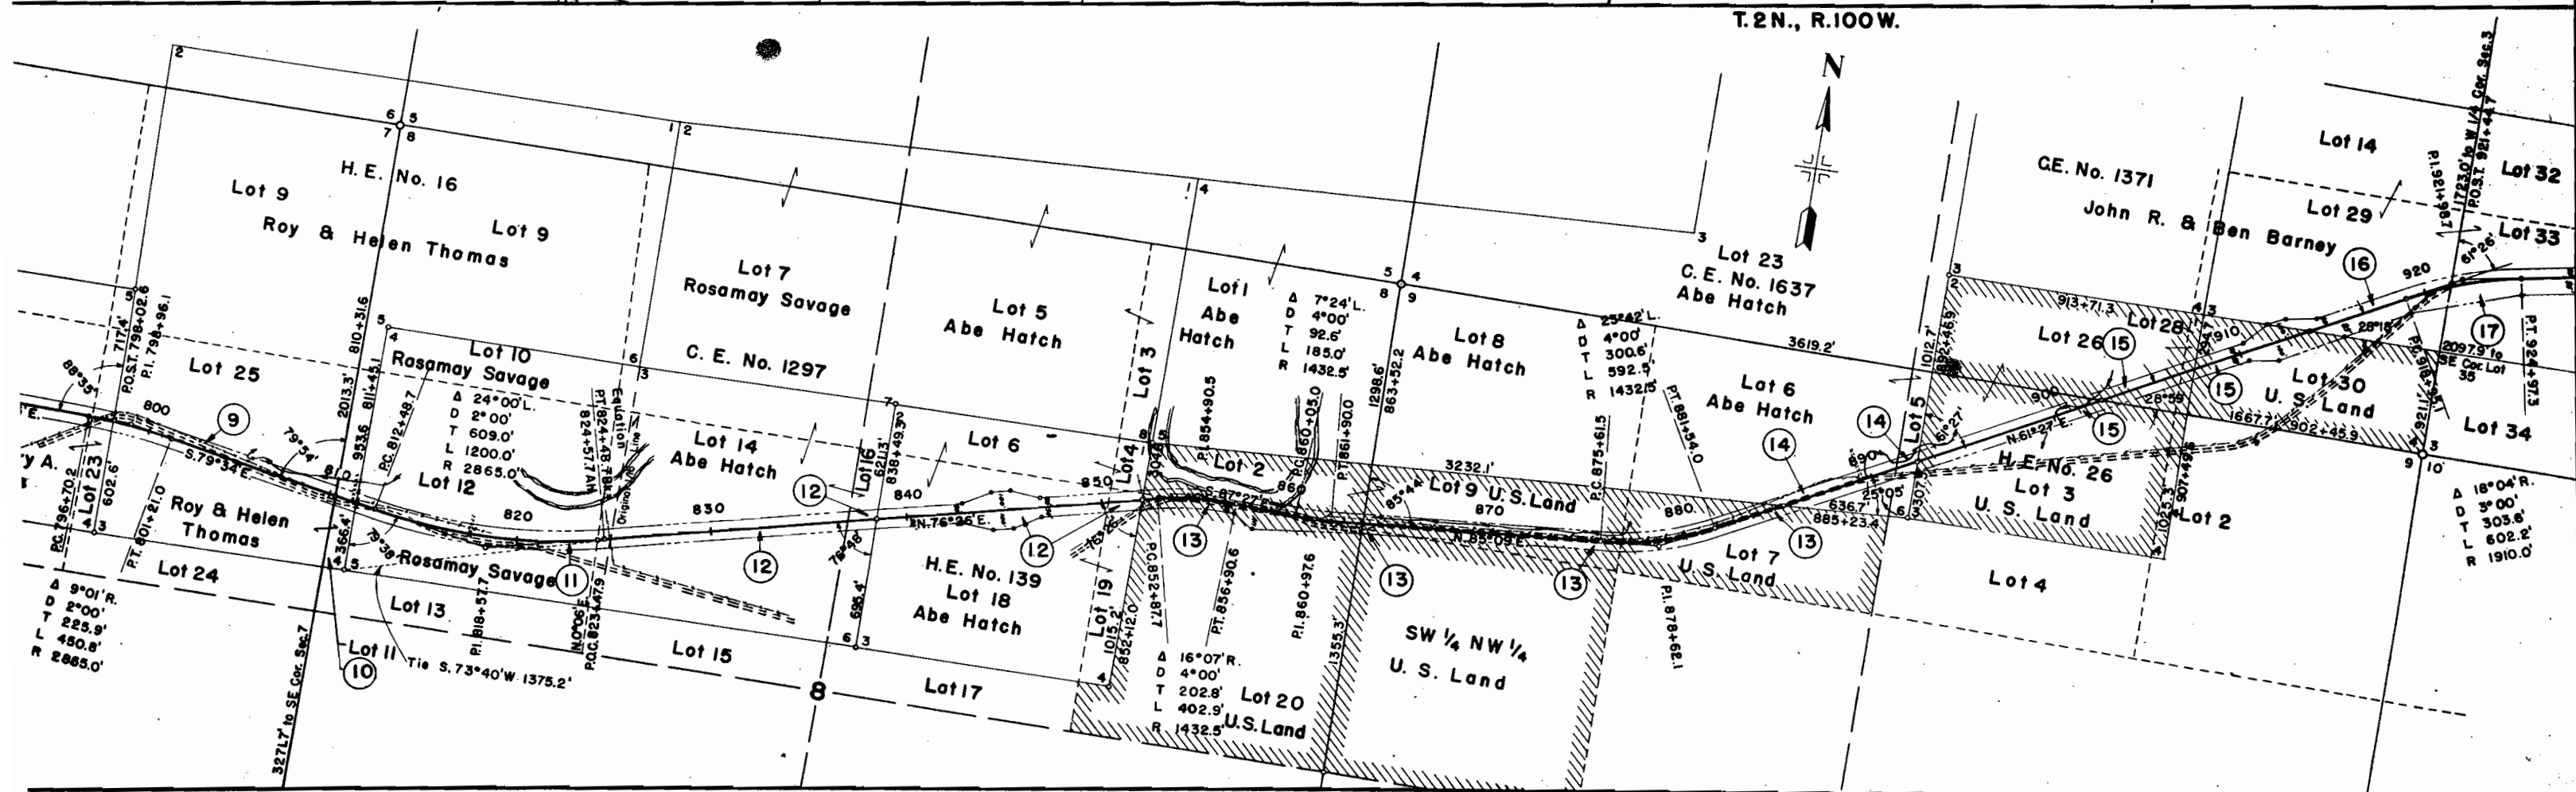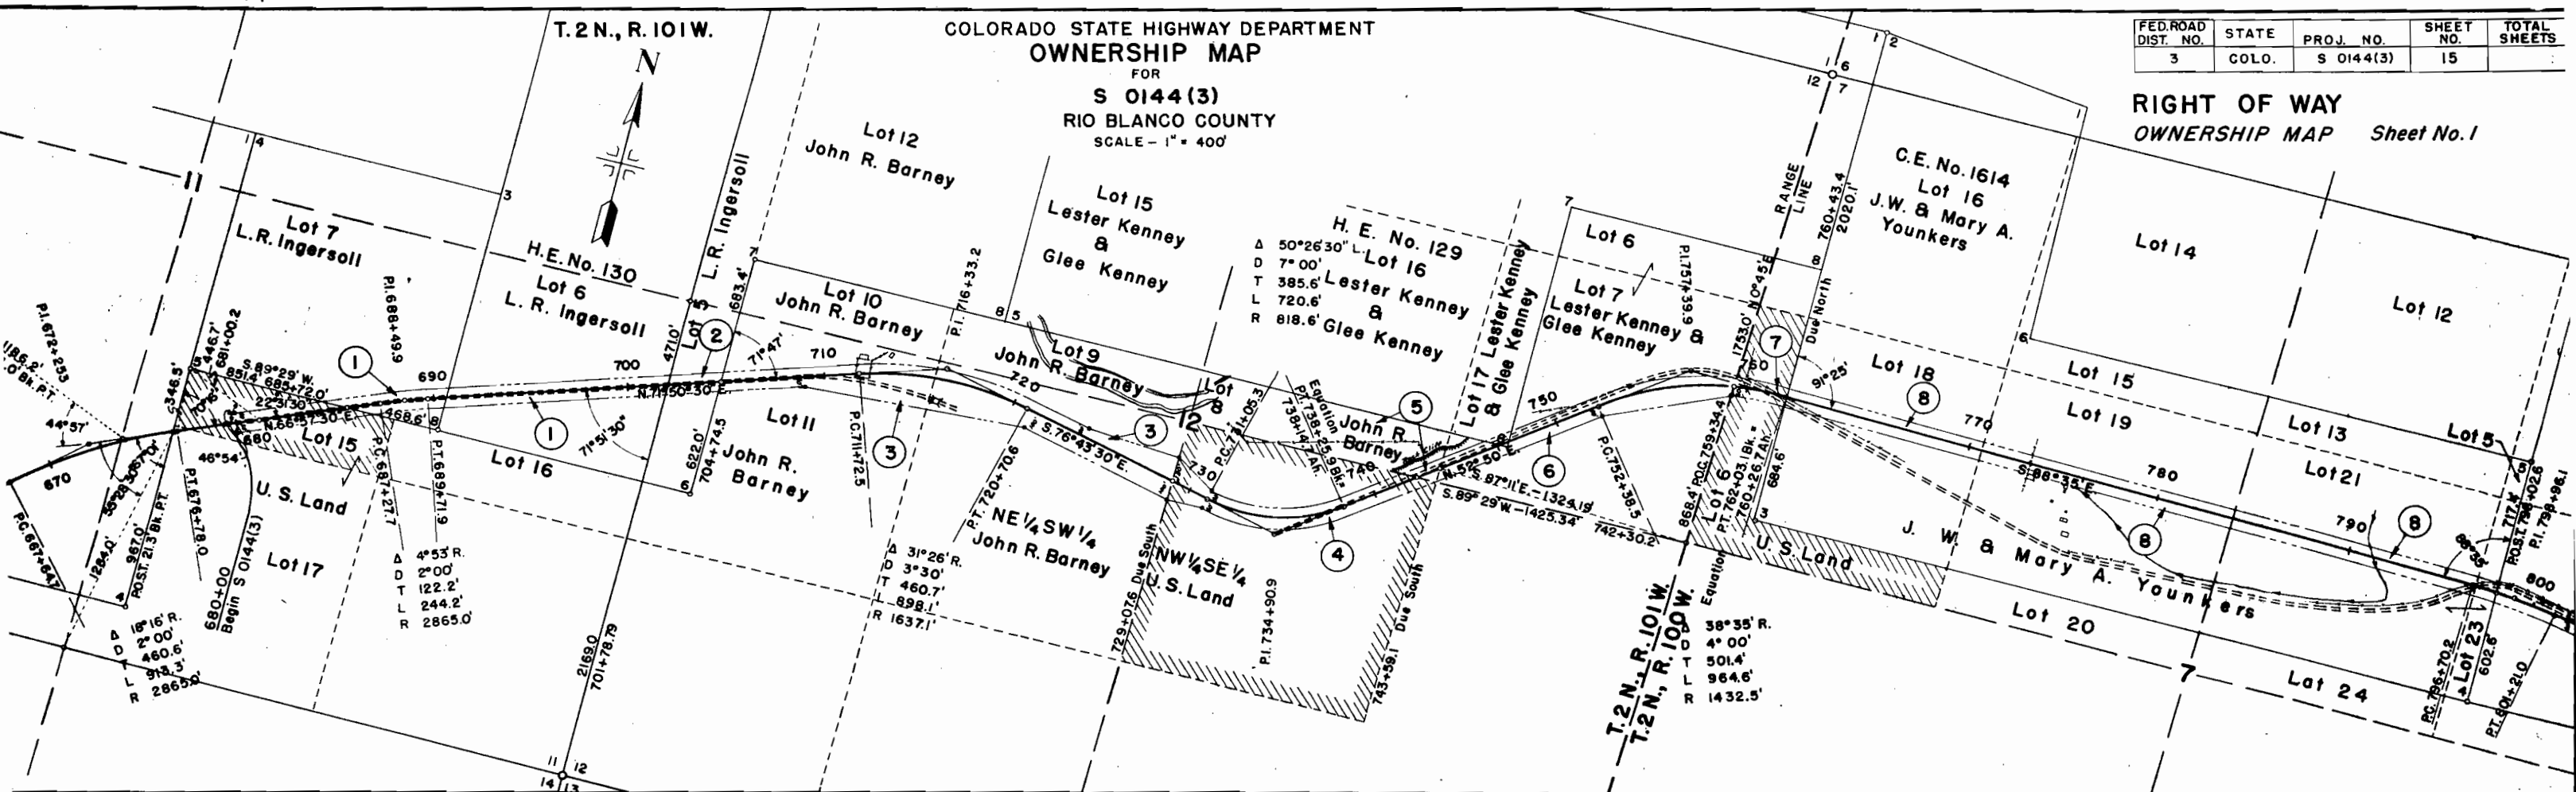

T. 2 N., R. 100 W.

COLORADO STATE HIGHWAY DEPARTMENT
OWNERSHIP MAP

FOR
S 0144 (3)
RIO BLANCO COUNTY
SCALE - 1" = 400'

FED. ROAD DIST. NO.	STATE	PROJ. NO.	SHEET NO.	TOTAL SHEETS
3	COLO.	S 0144 (3)	16	

RIGHT OF WAY
OWNERSHIP MAP Sheet No. 2

