

COLORADO DEPARTMENT OF HIGHWAYS

PLAN AND PROFILE OF PROPOSED FEDERAL AID PROJECT NO. S 0145 (2) STATE HIGHWAY NO. 97 MONTROSE COUNTY

FEDERAL AID PROJECT NO.	DISTRICT	PROJ. NO.	SHEET NO.	TOTAL SHEETS
1	COLORADO	S 0145 (2)	1	7



REVISIONS

CONVENTIONAL SIGNS

CENTER LINE	PLAN SHEET	TITLE SHEET
RIGHT OF WAY LINE	PLAN SHEET	TITLE SHEET
COUNTY LINE	PLAN SHEET	TITLE SHEET
TOWNSHIP OR RANGE LINE	PLAN SHEET	TITLE SHEET
LAND LINES	SECTION LINE	1/4 SECTION LINE
RAILROAD	PLAN SHEET	TITLE SHEET
BARNED WIRE FENCE	PLAN SHEET	TITLE SHEET
COMBINATION WIRE FENCE	PLAN SHEET	TITLE SHEET
SNOW FENCE	PLAN SHEET	TITLE SHEET
TELEPHONE & TELEGRAPH LINES	PLAN SHEET	TITLE SHEET
POWER LINE	PLAN SHEET	TITLE SHEET
DETOUR	PLAN SHEET	TITLE SHEET
PRESENT ROAD (From Sheets)	PLAN SHEET	TITLE SHEET

SCALES OF ORIGINAL DRAWINGS
ON PLAN, 1 IN. = 100 FT.
ON PROFILE, 1 IN. = 100 FT. HORIZONTAL
1 IN. = 10 FT. VERTICAL
GRADE LINE ON PROFILE IS SHOWN AS GRADE OF FINISHED ROAD
GROSS LENGTH OF PROJECT
NET LENGTH OF PROJECT

RIGHT OF WAY

 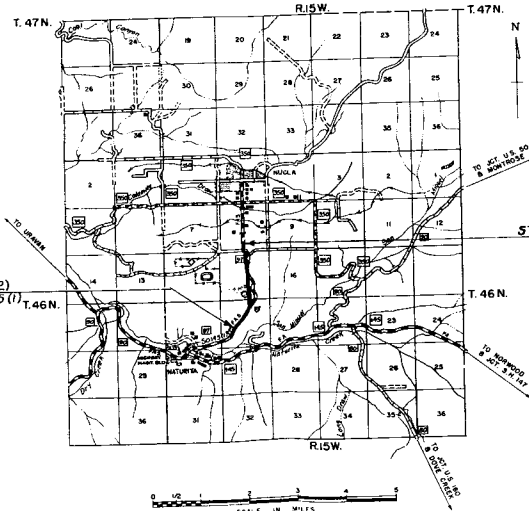

**FILE COPY - DO NOT
REMOVE FROM OFFICE**

**FILE COPY - DO NOT
REMOVE FROM OFFICE**

**FILE COPY - DO NOT
REMOVE FROM OFFICE**

INDEX OF SHEETS

TITLE SHEET
TABULATION OF PROPERTY
PLAN & PROFILE SHEETS
SHOWING RIGHT OF WAY
OWNERSHIP MAP

TABULATION OF LENGTH & DESIGN

DESCRIPTION	ROADWAY LIN. FT.	
Begin S0145(2) = Begin S0145(1)	10,200.0	
DO - End S0145(2)		
L	10,000.0	
SUMMARY	LIN. FT.	MILES
VAY (Net & Gross Length)	10,200.0	1.932
DESIGN DATA		
num Grade	5.54 %	
num Degree of Curve	4°00'	
num N.P.S.D. - Horizontal	-	
num N.P.S.D. - Vertical	49.3'	
num Design Speed	50 MPH	

COUNTY S.H. No. 97 PROJ. S 0145(2)

RIGHT OF WAY

DATE OF SETTLEMENT	COST				TOTAL	NO
	LAND ACRES	AMOUNT	DAMAGES	IMPROVE- MENTS		
12-1-58 Additional		\$1270.00	6600	Damages for	\$1270.00	1
						2
Included with Parcel #1						3
2-16-59		\$252.00			\$252.00 Rev =	4
3-17-59		\$100.00			\$100.00	4A
12-17-58		150.00			150.00	5
3-6-59		\$25.00			\$25.00 Rev =	6
12-1-58		\$50.00			\$50.00 Rev =	7
Included with Parcel #5						8
12-17-58		\$75.00			\$75.00 Rev =	9

SW 1/4 Sec. 20
T.46 N., R.15 W., N.M.P.M.

NW 1/4 Sec. 20
T.46 N., R.15 W., N.M.P.M.

FRANK L. MORGAN
MARY E. MORGAN
CLARENCE MORGAN
NUCLA, COLORADO

FED. ROAD DIST. NO.	SHI.	PROJ. NO.	SHEET NO.	TOTAL SHEETS
9	COLO.	S 0145 (2)	3	7
RIGHT OF WAY				
REVISIONS				
1-20-59				
Am. E-2				

P.O.T. 0+00
Beginning
Bearing Equalizer
N. 30° 04' E. 86' 50.145 (1) =
N. 30° 08' E. 41'

1 S.H.
141
Tie N. 47° 15' E. - 523.5' to
N.E. Cor. Sec. 20


NOTE:
Alignment and Grades as shown are subject to modification during construction after approval by the Denver Office.
Soil data shown on the plans is obtained from best available testing laboratory information. This information is shown for convenience of the Contractor, and the Department does not guarantee the accuracy of these tests. If materials not conforming to the data on plans are encountered during construction the grading plan shown on plans will be modified where necessary to secure dense, stable embankments.

Sta. 0+00 ~ Begin 50145(2)
Sta. 0+00 ~ Begin 50145(1)

Point of Beginning
Parcel No. 2
Tie: WEST - 96.2' to
S.W. Cor. N.W. 1/4 N.E. 1/4 Sec. 20

Point of Beginning Parcel No. E-2
Tie: S 46° 26' W. to SW Cor. NW 1/4 NE 1/4 Sec. 20
295.5'


② MONTROSE COUNTY

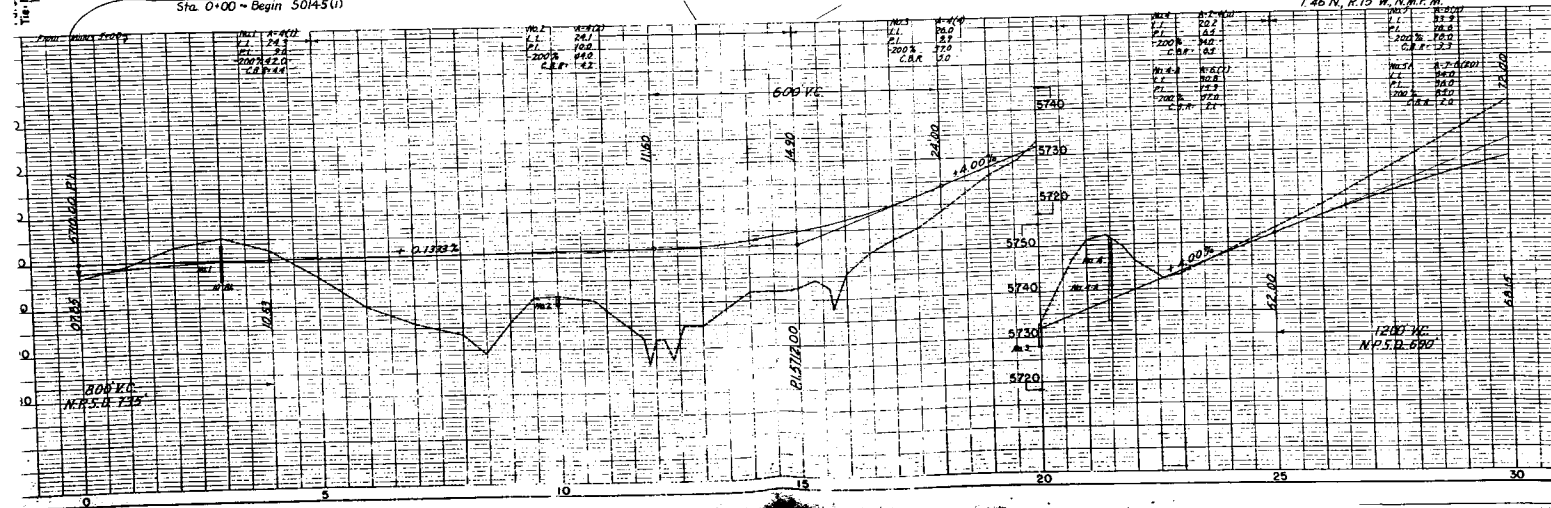

FED. ROAD DIST. NO.	DIST.	PROJ. NO.	SHEET NO.	TOTAL SHEETS
9	COLO.	S 0145 (2)	4	7

RIGHT OF WAY

REVISIONS

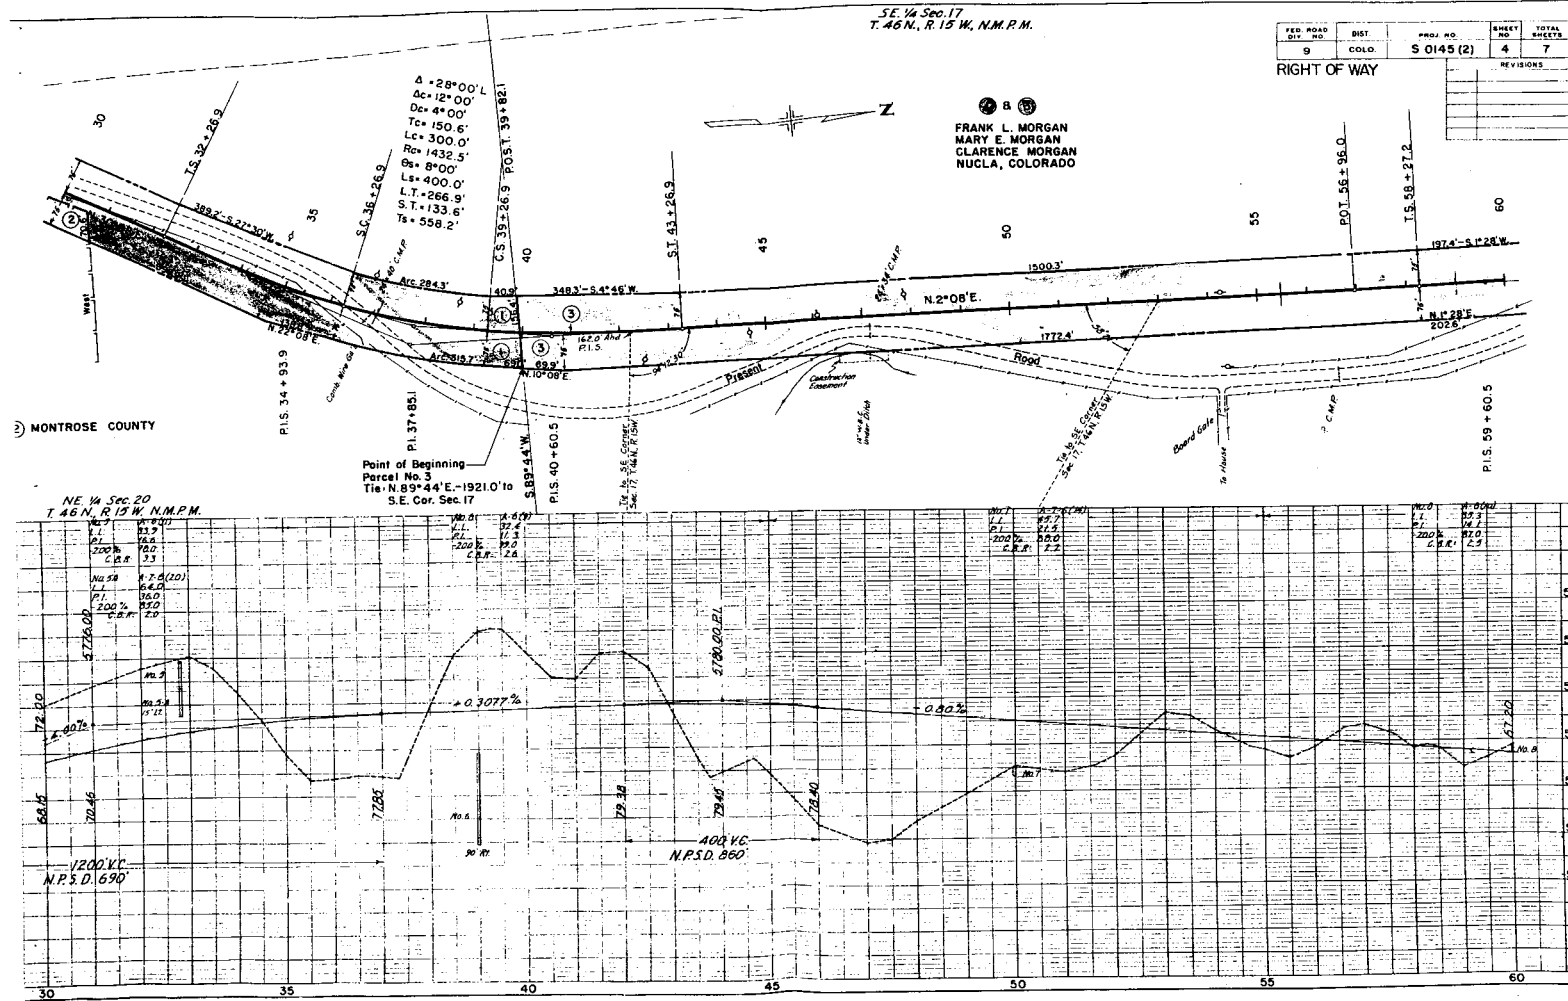


SE 1/4 Sec. 17
T.46 N., R.15 W., N.M.P.M.


Δ = 14°13' L
Δc = 10°13'
Dc = 2°00'
Tc = 256.1'
Lc = 510.8'
Rc = 2865.0'
Os = 2°00'
Ls = 200.0'
LT = 133.3'
ST = 66.7'
Ts = 457.3'

T.46 N., R.15 W., N.M.P.M.

FED. ROAD DIST. NO.	DIST.	PAR. NO.	SHEET NO.	TOTAL SHEETS
9	COLO.	5 0145(2)	5	7
RIGHT OF WAY				
REVISIONS				

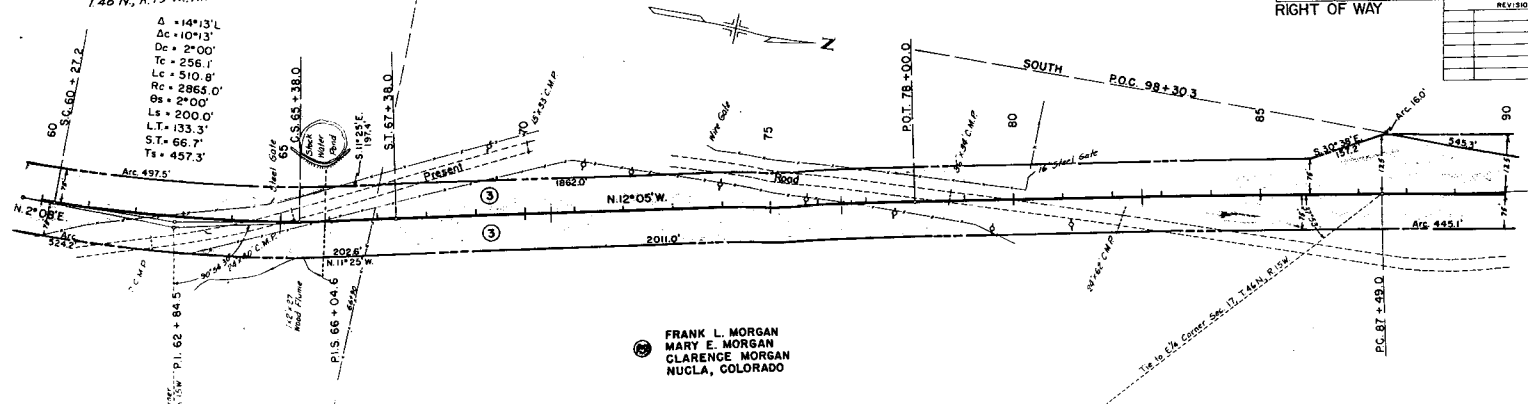

NE 1/4 Sec. 17
T.46 N., R.15 W., N.M.P.M.

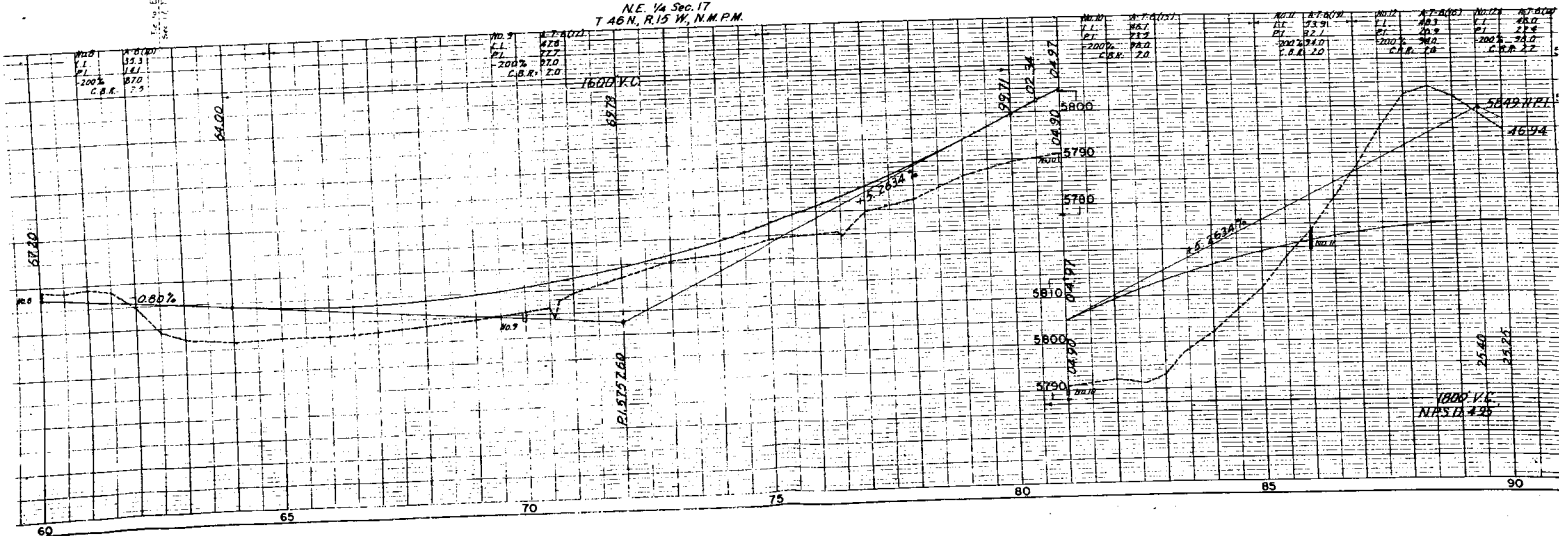


T. 46 N., R. 15 W., N. M. P. M.

T.R. BIGLIN & MARIE H. BIGLIN
NUCLA, COLORADO

[illegible]

N.E. 1/4 Sec. 17
T. 6 N., R. 15 W., N.M.P.M.

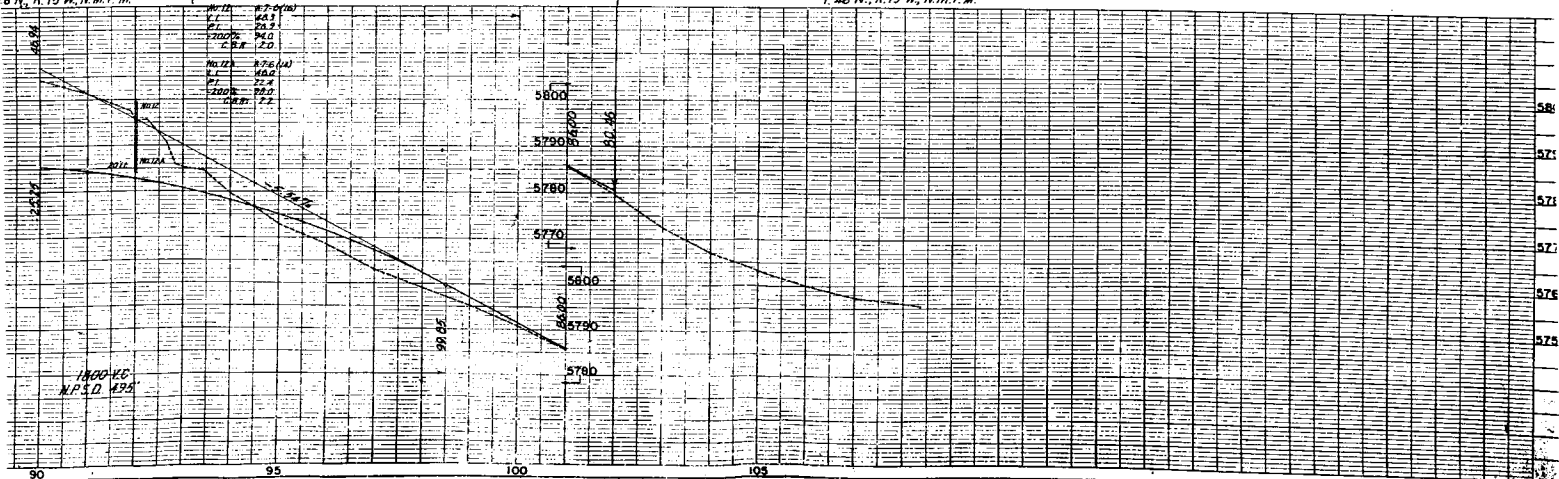

 M. LIESKE - NUCLA, COLORADO

Rev.
E.L. REHKOPF, PRES. SAN MIGUEL NATURAL GAS CO.
NUCLA, COLORADO

ROSS A. & LULA M. HAMILTON - NUCLA, COLORADO

© M. LIESKE - NUCLA, COLORADO

MARGUERITE M. COLOMBO - PARADOX, COLORADO

FEU. ROAD SIT. NO.	DIST.	PROJ. NO.	SHEET NO.	TOTAL SHEETS
9	COLO.	5 0145(2)	6	7

RIGHT OF WAY

REVISIONS	
2/10/98	4, 6, 7A, 8, 9 ROW Change
7-18-98	Add 4A

FEDERAL ROAD DIVISION NO.	DISTRICT	PROJ. NO.	SHEET NO.	TOTAL SHEETS
9	COLORADO	50145(2)	7	

REVISIONS	
12-10-58	4, 6, 7 & 8 PROX Change
2-17-59	ADD 4A
8-28-59	ADD E-2

OWNERSHIP MAP
PLAT

Showing Claimants with Regard to
Right of Way for Project S0145(2)
Original Scale: 1"=400'

T. 46N., R. 15W., N.M.P.M.

