

HIGHWAYS
SHEET

COLORADO DEPARTMENT OF HIGHWAYS

FEDERAL ROAD REGION NO.	DIVISION	PROJ. NO.	SHEET NO.
9	COLORADO	DS 0153 (II)	1

RIGHT OF WAY

INDEX OF SHEETS

SHEET NO.	TITLE
1	TITLE SHEET
2	TABULATION OF PROPERTIES
3-7	PLAN & PROFILE SHEETS SHOWING RIGHT OF WAY
8	OWNERSHIP MAP

PLAN AND PROFILE OF PROPOSED FEDERAL AID PROJECT NO. DS 0153 (II) STATE HIGHWAY NO. 145 SAN MIGUEL COUNTY RIGHT OF WAY

CONVENTIONAL SIGNS


CENTER LINE	PLAN SHEET	TITLE SHEET
RIGHT OF WAY LINE	R.O.W. MARKER P.	
COUNTY LINE		
TOWNSHIP OR RANGE LINE		
LAND LINES	SECTION LINE	1/4 SECTION LINE
RAILROAD	TITLE SHEET	PLAN SHEET
BARBED WIRE FENCE		
COMBINATION WIRE FENCE		
SNOW FENCE		
TELEPHONE & TELEGRAPH LINES		
POWER LINE		
DETOUR		
PRESENT ROAD (Plan Sheets)		

FILE COPY - DO NOT
REMOVE FROM OFFICE

SCALES OF ORIGINAL DRAWINGS
ON PLAN 1 IN. = 100 FT.
ON PROFILE 1 IN. = 100 FT. HORIZONTAL
1 IN. = 10 FT. VERTICAL
GRADE LINE ON PROFILE IS SHOWN AS GRADE OF FINISHED ROAD
GROSS LENGTH OF PROJECT 14,306.4 Ft. = 2.710 MI.
NET LENGTH OF PROJECT

"V File"
Off File

FILE COPY - DO NOT
REMOVE FROM OFFICE

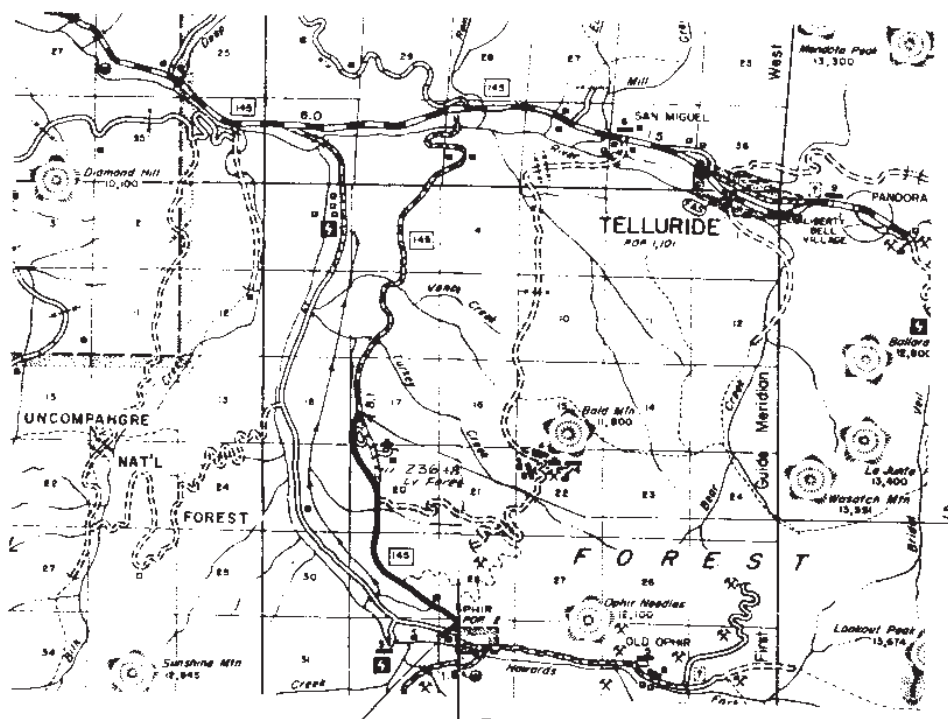

T. 42 N.

STA. 263+70.0 - END DS 0153 (II)

FILE COPY - DO NOT
REMOVE FROM OFFICE

STA. 120+00 - BEGIN DS 0153 (II)
- END 50153 (IO)

R. 9 W.

FILE COPY - DO NOT
REMOVE FROM OFFICE

SEE SPECIAL PROVISIONS FOR NOTICE TO BIDDER

COLORADO
DEPARTMENT OF HIGHWAYS

APPROVED



CHIEF ENGINEER


DEPARTMENT OF COMMERCE
BUREAU OF PUBLIC ROADS


APPROVED

DIVISION ENGINEER

R. O. W. TABULATION OF PROPERTIES IN SAN MIGUEL COUNTY S.H. No. 145 PROJ. DS 0153 (11)

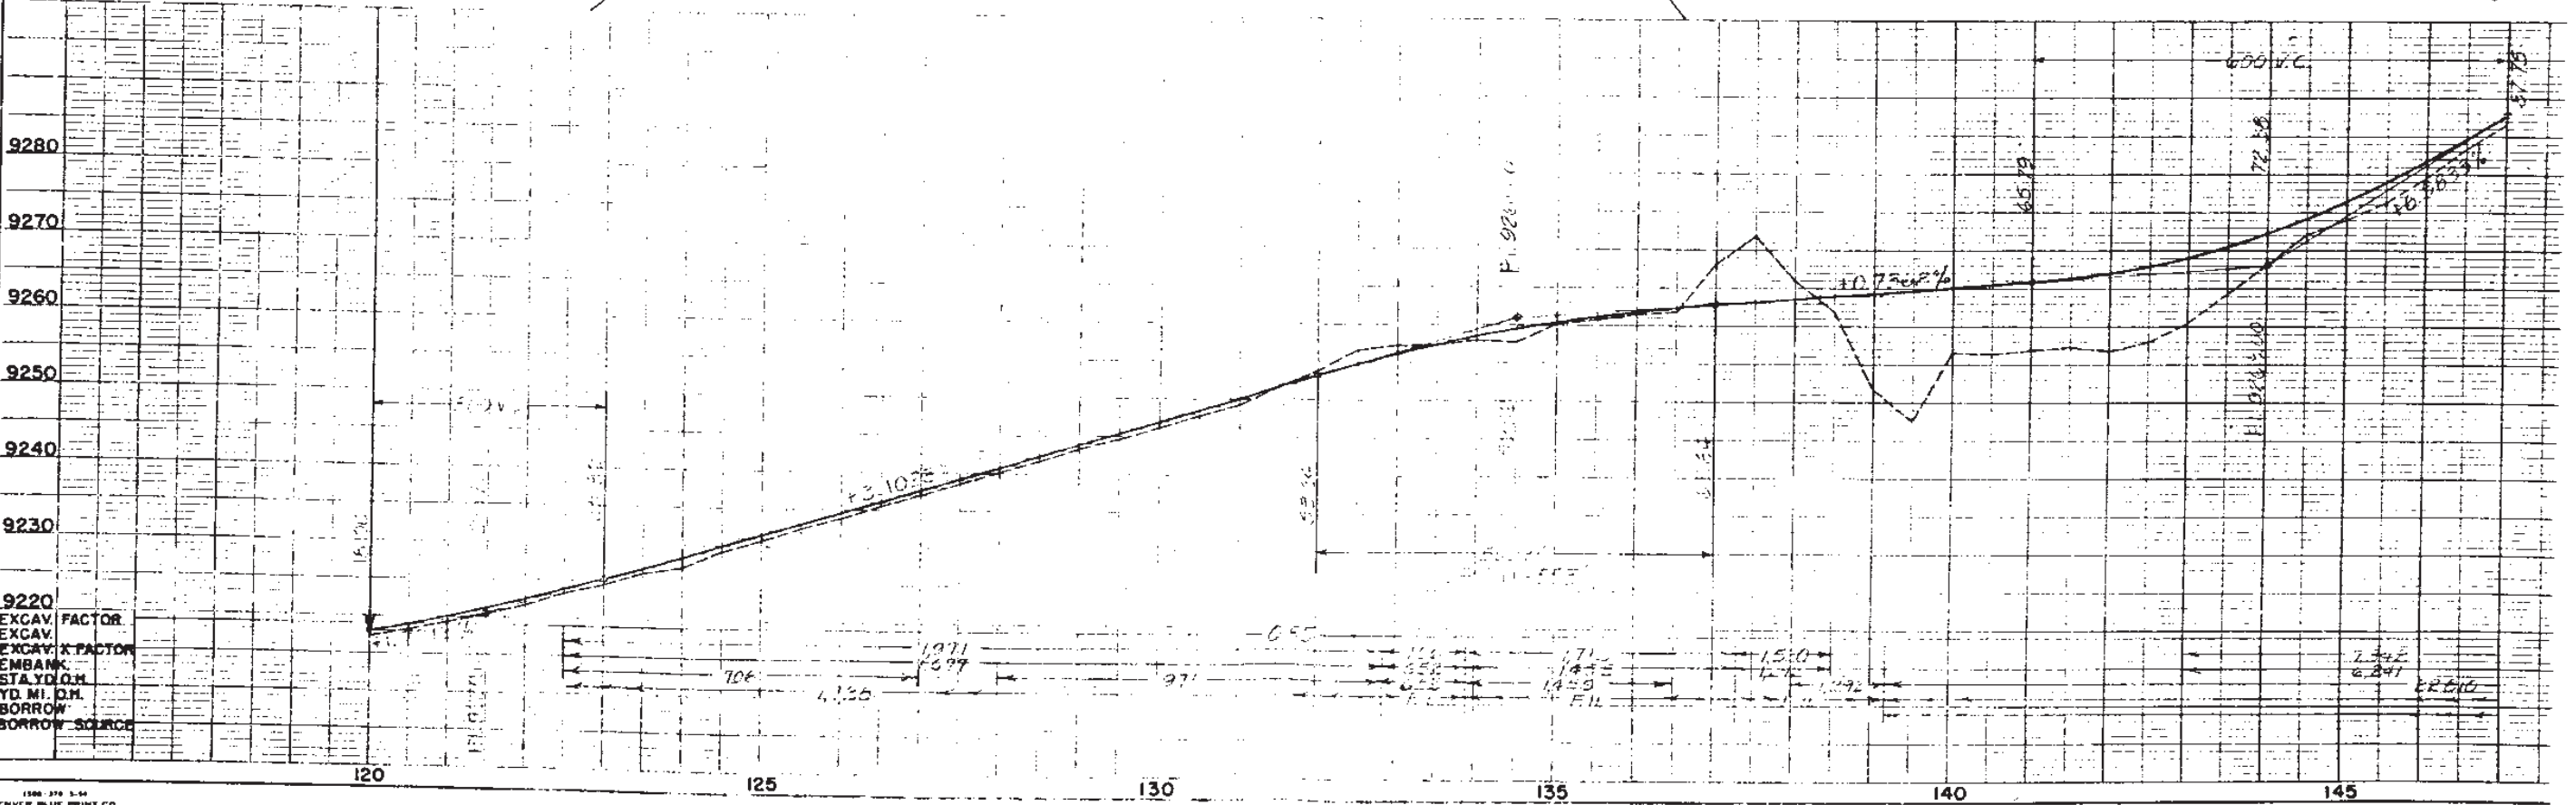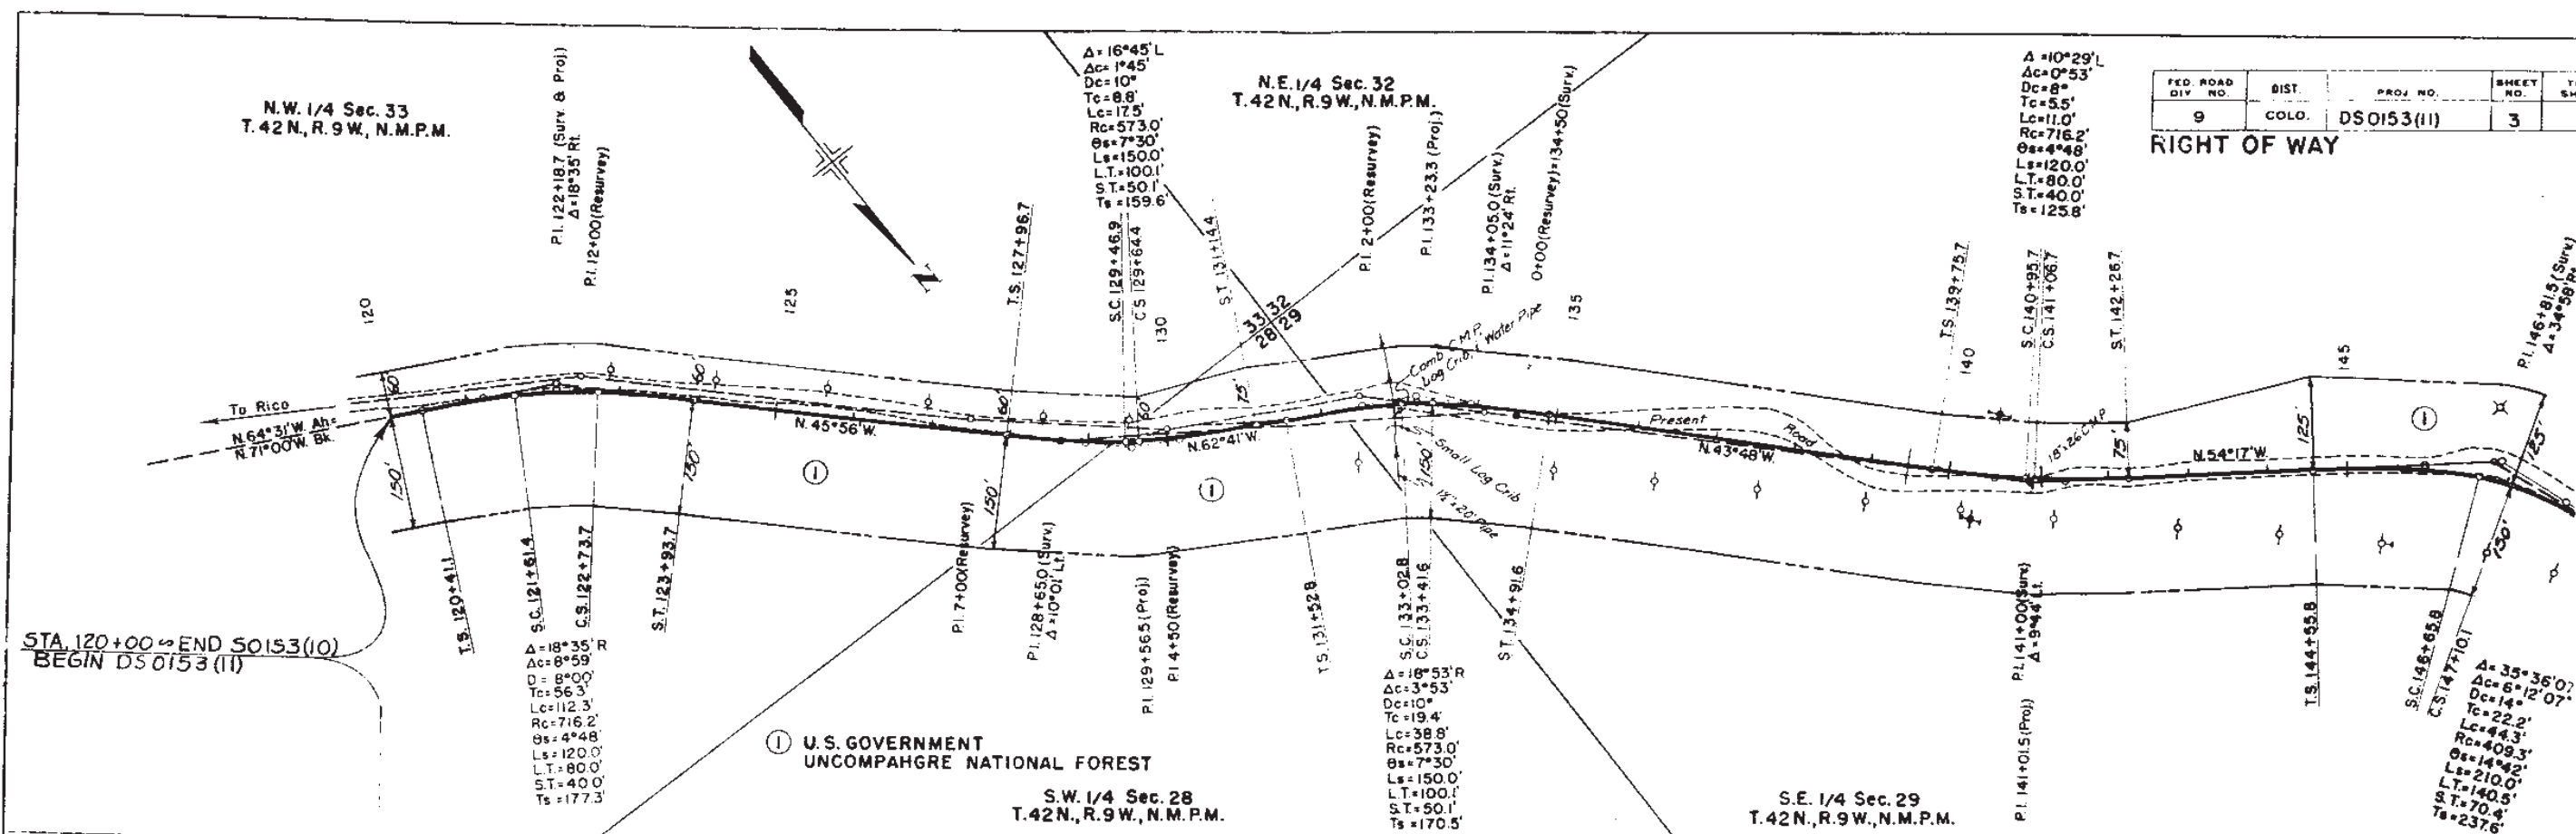

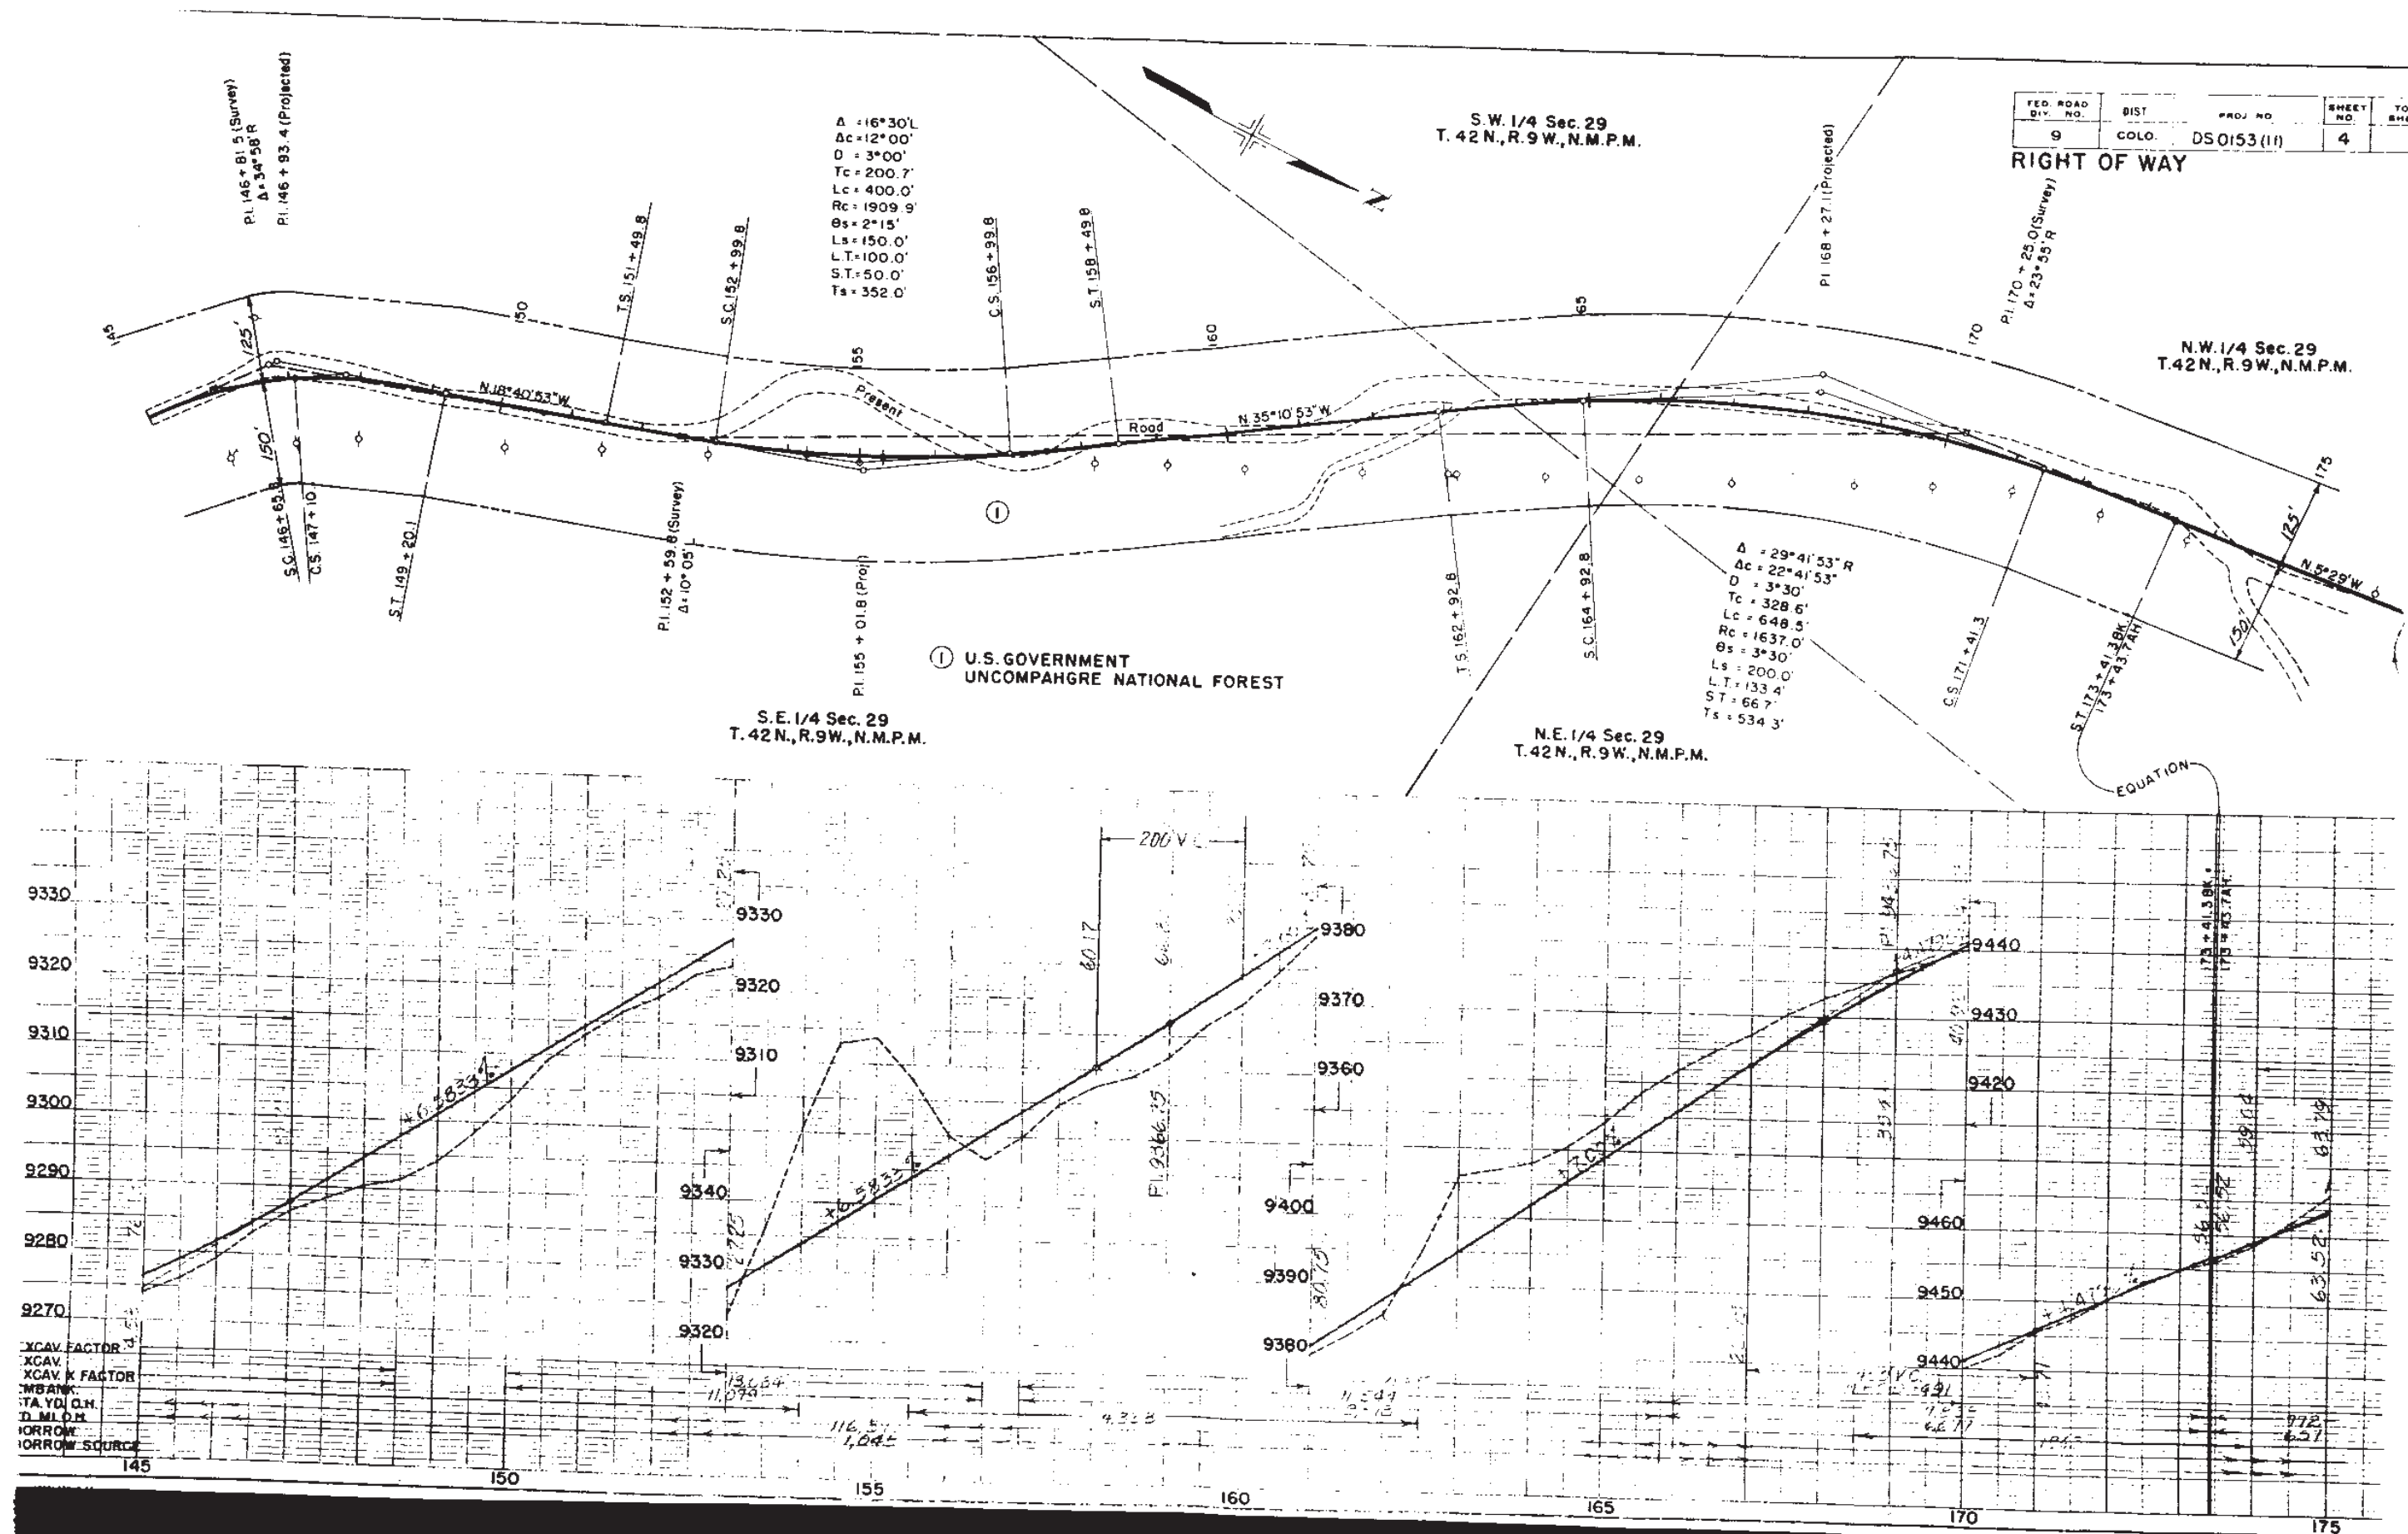

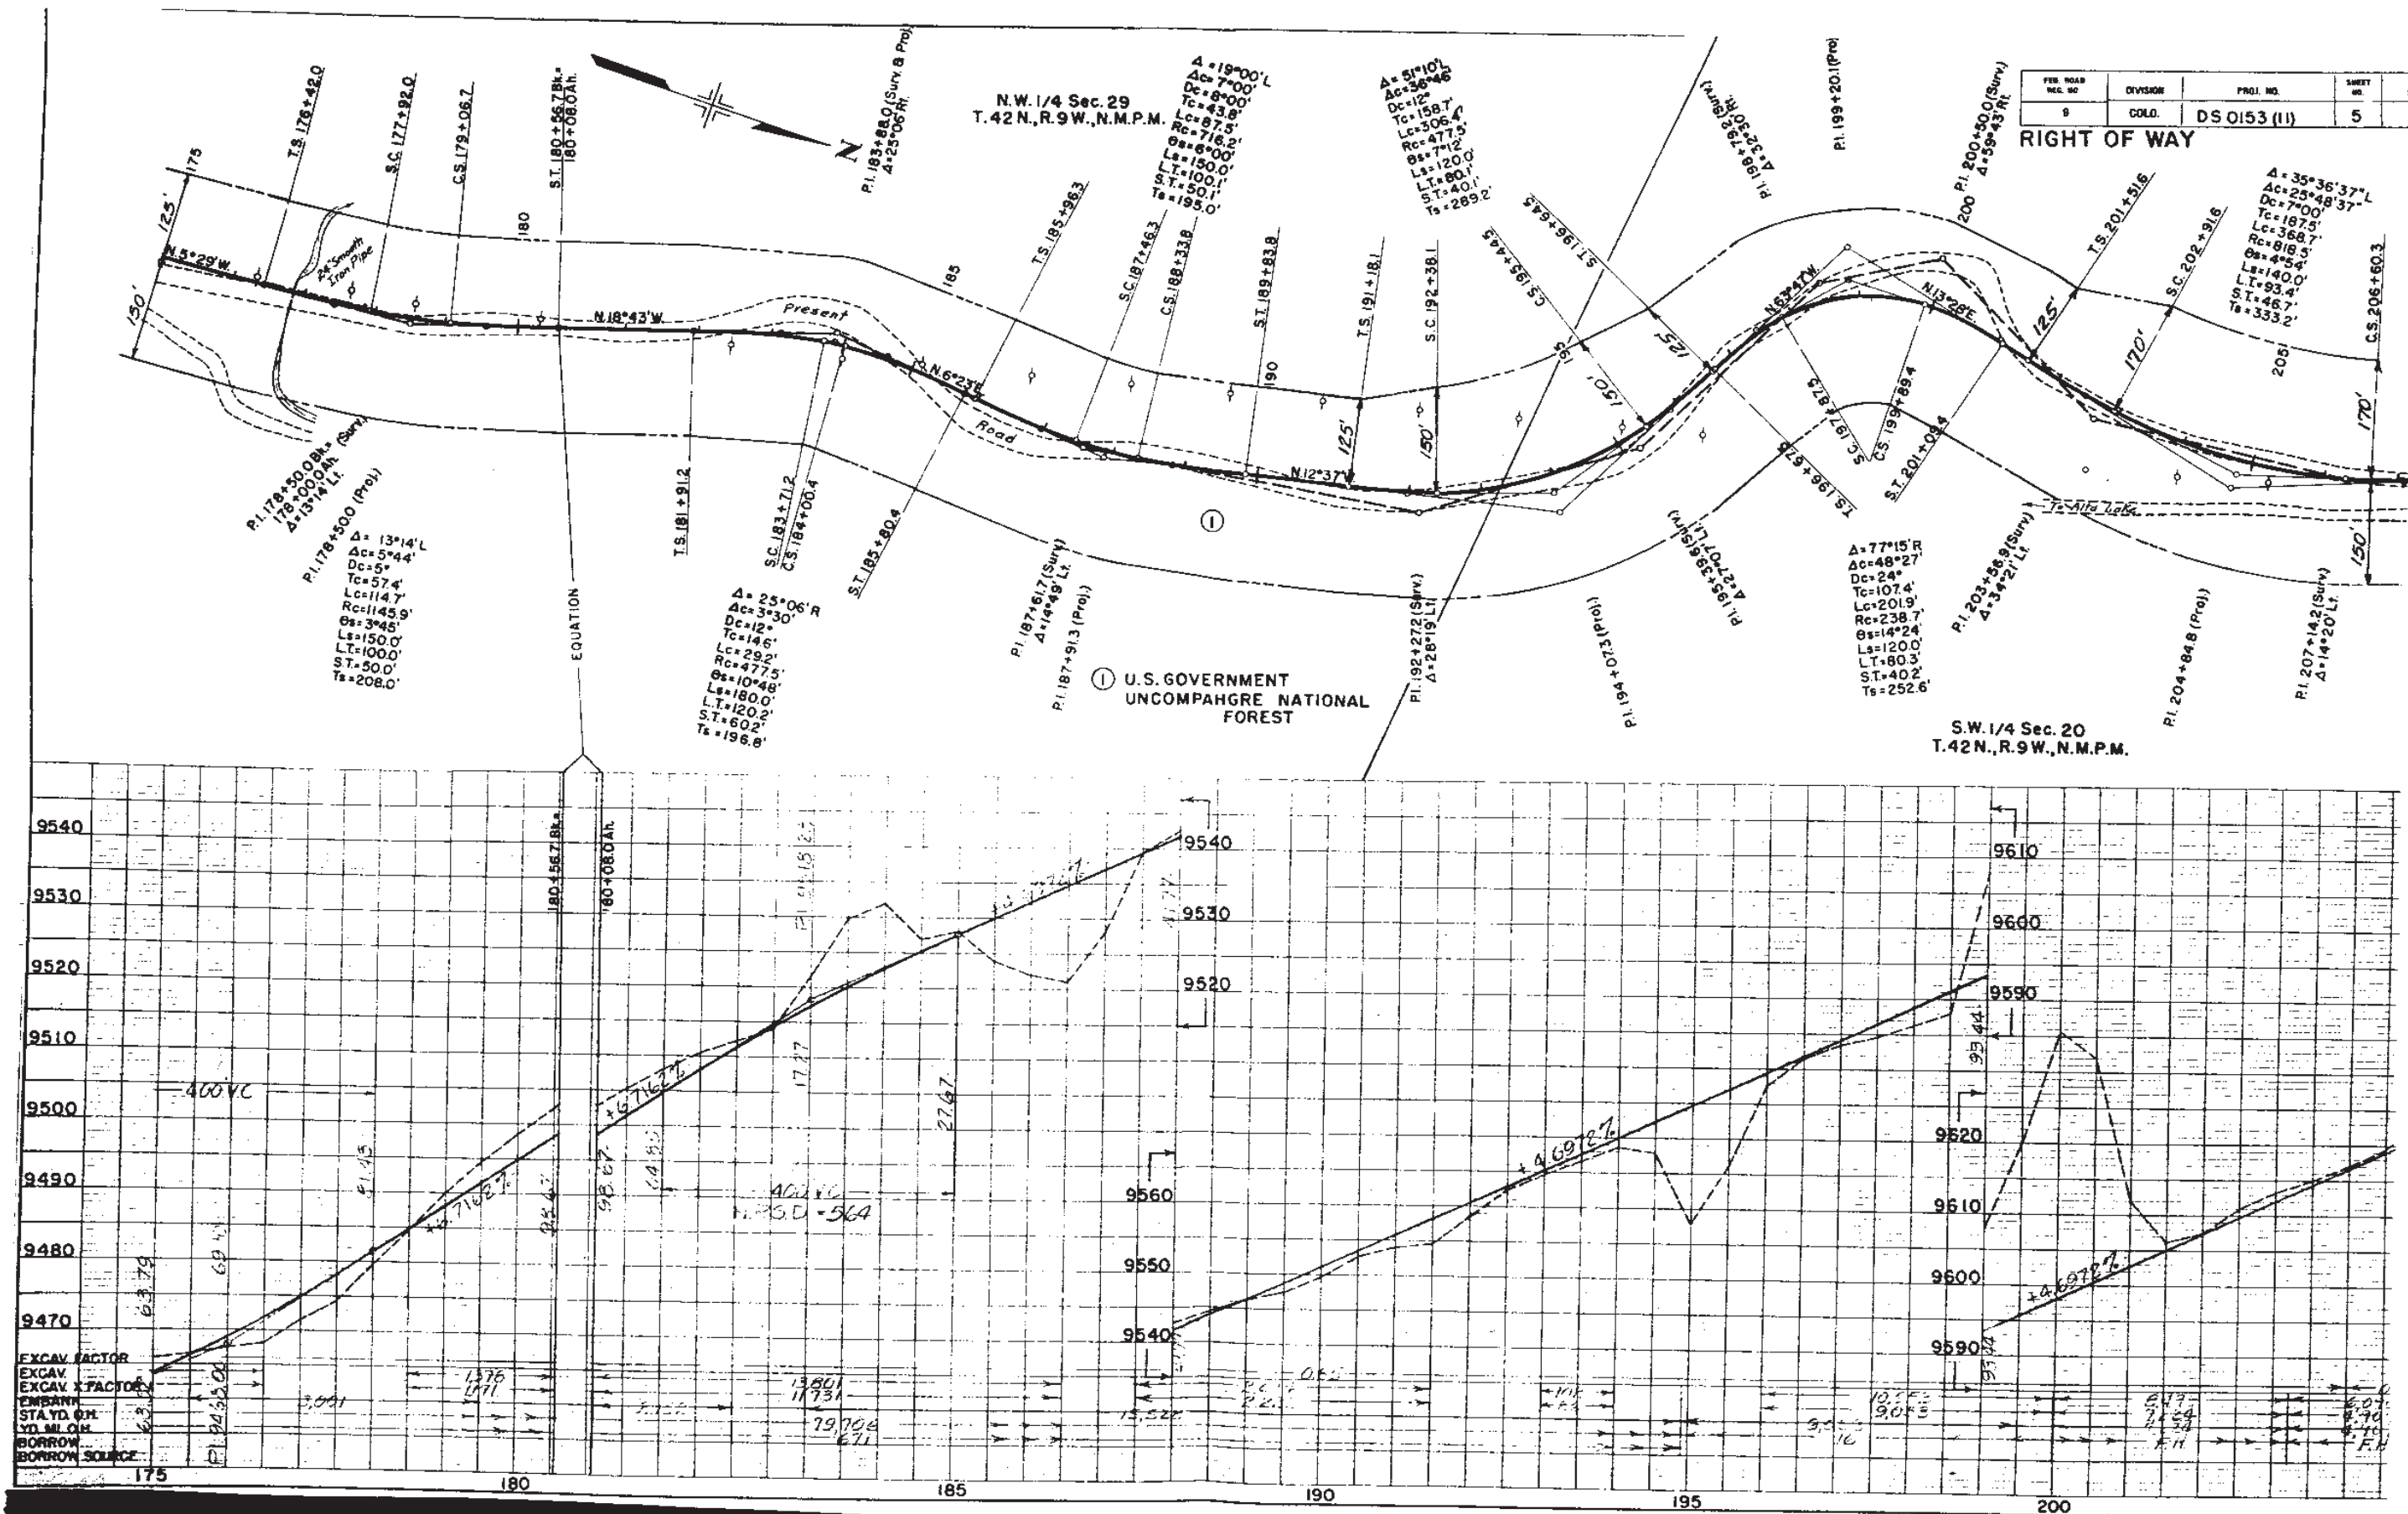

FILE NO.	DIVISION	PROJECT NO.	SHEET NO.
9	COLO.	DSO153 (II)	5

RIGHT OF WAY

U.S. GOVERNMENT
UNCOMPAGRE NATIONAL
FOREST

S.W. 1/4 Sec. 20
T.42N., R.9W., N.M.P.M.

FED. ROAD DIST. NO.	DIVISION	PROJ. NO.	SHEET NO.	TO SHEET
9	COLD	DS 0153(II)	7	8

RIGHT OF WAY

