

COLORADO

STATE HIGHWAY DEPARTMENT

PLAN AND PROFILE OF PROPOSED FEDERAL AID PROJECT NO. S OI53(4) STATE HIGHWAY NO.145 MONTEZUMA COUNTY

INDEX OF SHEETS

- SHEET NO. 1 SKETCH MAP AND TITLE PAGE.
- SHEET NO. 2 REGULATORY PLAN AND PROFILE SHOWING MINIMUM RIGHT OF WAY REQUIREMENTS.
- SHEET NO. 3-10

FILE COPY-DO NOT REMOVE FROM OFFICE

FILE COPY-DO NOT REMOVE FROM OFFICE

STATE	FED. AID	PROJ. NO.	SHEET NO.	TOTAL SHEETS
COLO.	3	S OI53(4)	1	1

RIGHT OF WAY


CONVENTIONAL SIGNS

- CENTER LINE
- RIGHT-OF-WAY LINE
- COUNTY LINE
- TOWNSHIP OR RANGE LINE
- SECTION LINE
- QUARTER SECTION LINE
- SIXTEENTH SECTION LINE
- BARBED WIRE FENCE
- WIRE CABLE GUARD FENCE
- CROWN WIRE FENCE
- CHICKEN WIRE FENCE
- TELEPH. & TELES. LINE
- POWER LINE
- PRESENT ROAD (PLAN SHEETS)

SCALES OF ORIGINAL TRACINGS

ON PLAN, 1 IN. = 100 FT.
ON PROFILE, 1 IN. = 100 FT. VERTICAL
GRADE LINE ON PROFILE IS SHOWN AS GRADE OF FINISHED ROAD
HORIZONTAL SCALE OF PROJECT, 1 IN. = 1,000 FT.
VERTICAL SCALE OF PROJECT, 1 IN. = 10 FT.

RIGHT OF WAY

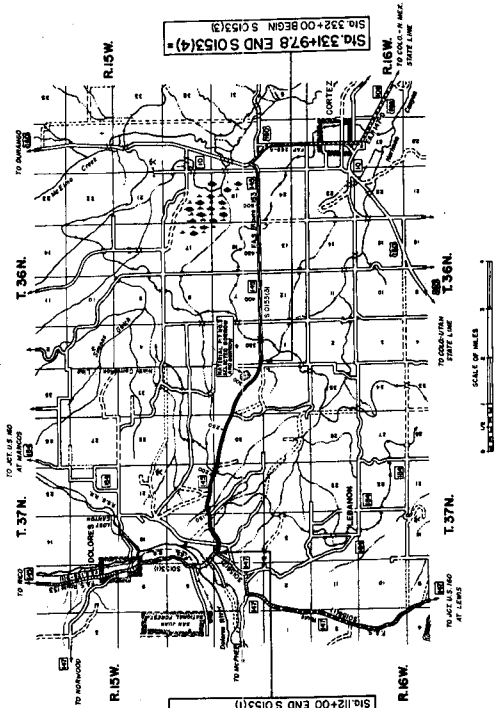

FILE COPY-DO NOT REMOVE FROM OFFICE

FILE COPY-DO NOT REMOVE FROM OFFICE

R.O.W.	TABULATION OF PROPERTIES IN MONTEZUMA COUNTY	S.H. NO. 145	PROJECT NO. S0153(4)


FED. ROAD DIST. NO.	STATE	PROJ. NO.	SHEET NO.	TOTAL SHEETS
3	COLO.	S 0153 (4)	2	

RIGHT OF WAY

PARCEL NO.	OWNER	ADDRESS	LOCATION	AREA		ACRES	NO.	REMARKS
				TOTAL LAND IN TRACT	PARCEL			
			137N, R15 W, 16 W, Section 30					
1	Blue Robinson	Dolores, Colorado	NW 1/4 Sec 17	0.005	0.005			
2	C. Torres	Dolores, Colorado	NE 1/4 Sec 18	2.221	2.008			
5	Mopie B. Raymond, Realitor	Dolores, Colorado	SW 1/4 Sec 17	3.143	2.379			
6	Elmer J. & Ota B. Rushing	Dolores, Colorado	NW 1/4 Sec 20	7206	6.110			
7	U.S. Government		SW 1/4 Sec 20	4733	2.989			
	Parcel No. 4, Confirmed							
8	U.S. Government		SE 1/4 Sec 19	0.287	0.297			
9	Virginia N. Johnson	Cortez, Colorado	SE 1/4 Sec 19	3.582	3.582			
10	J. Alva & Glad E. Bonsherry	Dolores, Colorado	NE 1/4 Sec 30	4.432	2.707			
11	E.F. Watkins	Dolores, Colorado	NE 1/4 Sec 30	0.460	0.082			
11A	E.F. Watkins	Dolores, Colorado	NE 1/4 Sec 30	1.421	0.622			
12	Ruth N. Coates	Dolores, Colorado	SE 1/4 Sec 30	6.265	2.740			
13A	Fredrick W. Coates	Dolores, Colorado	NE 1/4 Sec 31	2.698	1.959			
13B	G.A. Harrison	Dolores, Colorado	NE 1/4 Sec 31	1.778	1.070			
14	Ray Towles	Dolores, Colorado	NW 1/4 Sec 31	2.023	1.174			
15	J.M. Watkins, Et al	Dolores, Colorado	NW 1/4 Sec 31	0.709	0.035			
16 ^{Rev}	JACK W. HAWKINS	P.O. Drawer 11, Cortez, Colo.	SW 1/4 Sec 31	9.451	9.451			to be Quit Claim to C.D.O.H.
	Parcel No. 17 Confirmed		T. 36 N. R. 15-16 W.					
18	Earl B. Mery Taylor, J.T.	Cortez, Colorado	NW 1/4 Sec. 6	0.521	0.205			
19	C.E. & Nona E. Harrington	Dolores, Colorado	NW 1/4 Sec 1	0.837	0.000			
16R	C.D.O.H.		SW 1/4 Sec 31, 137N, R15W	4.704	4.704			to be Quit Claim to JACK W. HAWKINS


RIGHT OF WAY


NW 1/4 SEC. 17, T. 37N, R. 15W

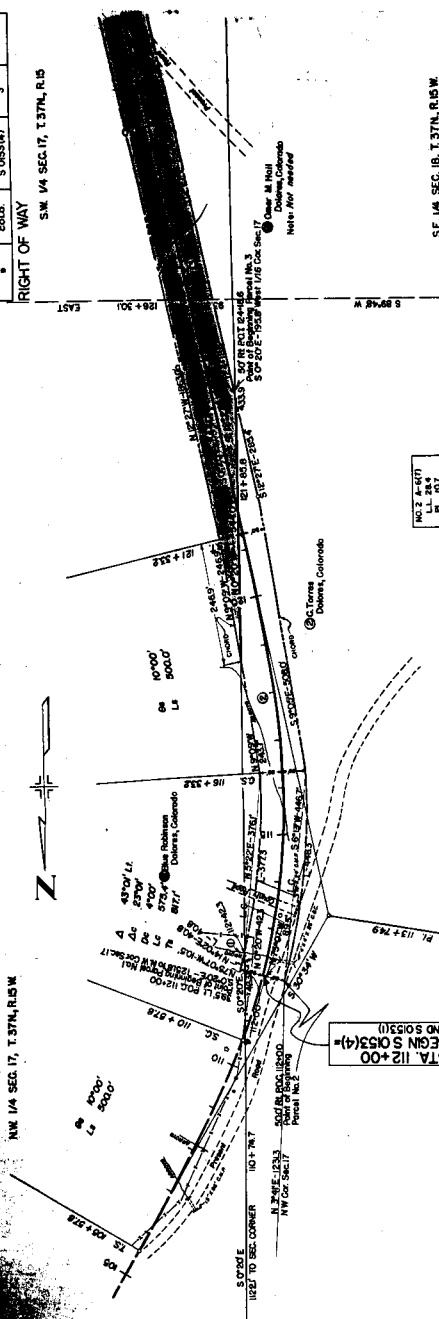

S.F. 144 SEC. 18, T. 37N., R. 15W.

N.E. 1/4 SEC. 18, T. 37N., R. 15W.

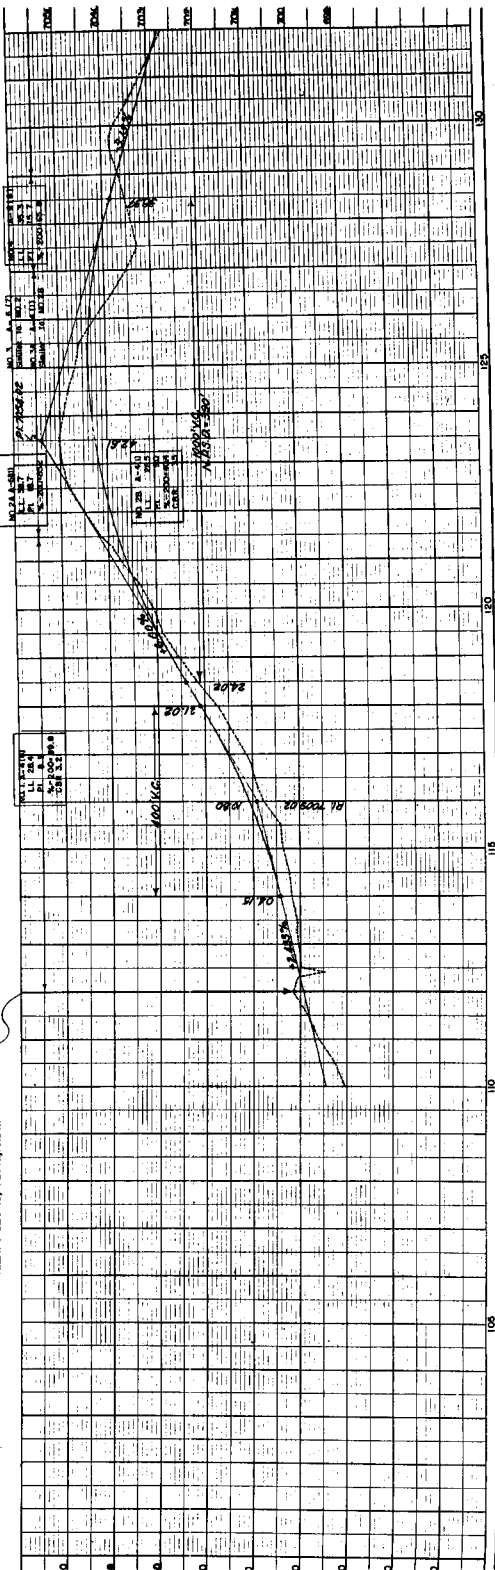

 

RIGHT OF WAY

Δ	$4^{\circ} 04' 11''$
D	$0^{\circ} 30'$
T	$406.8'$
L	$283.3'$
R	$11,460.0'$


3.W 1/4 SEC. 17, T.37N., R.13W.

James J. & Oksa B. Rushing
Dolores, Colorado

Maple & Raymond Roeller
Doñores, Colorado

Owner: M. Hall
Dolores, Colorado
Note: Not needed


Parcel No. 4 Omitted

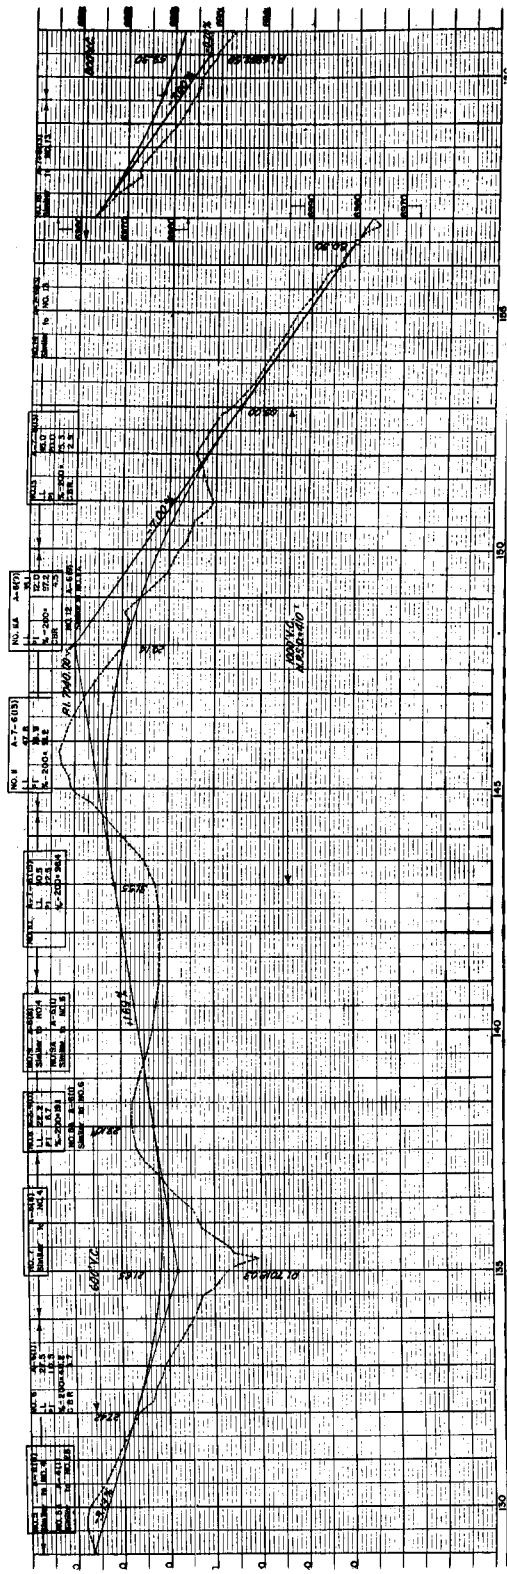

RIGHT OF WAY



NW 1/4 SEC. 20, T. 37N, R. 15W

Elmer J. & Olo B. Rusting
Dolans, Colorado

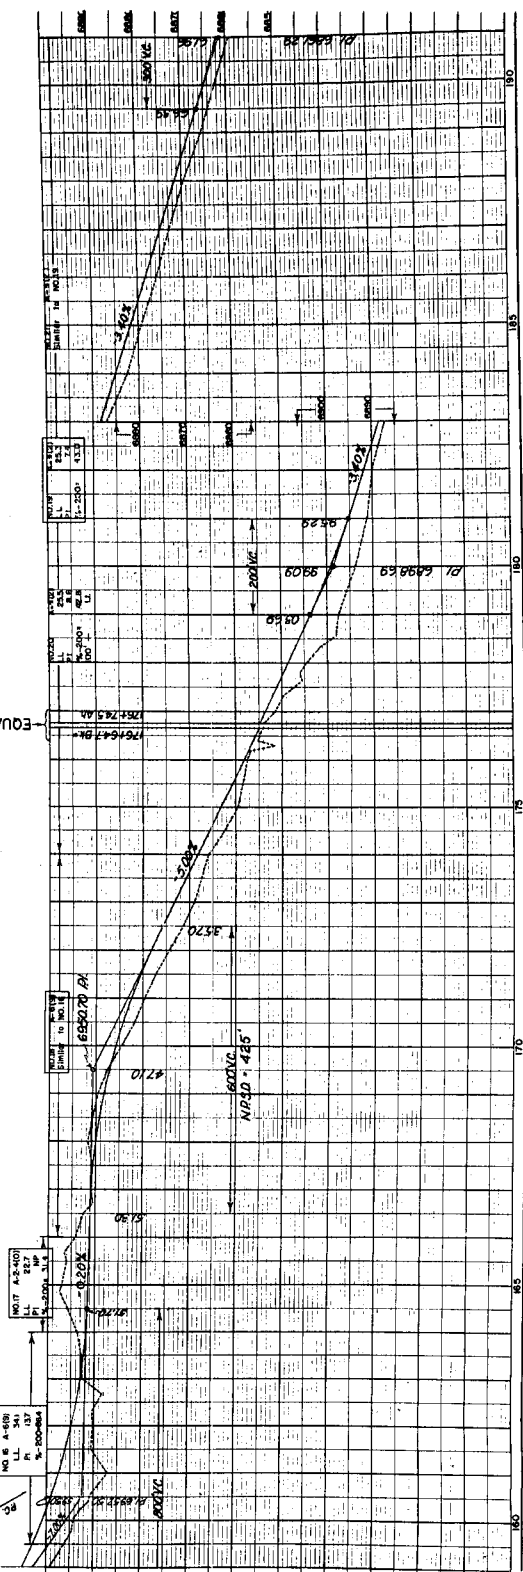


RIGHT OF WAY

S.W. 1/4 SEC. 20, T.37N., R.15W.

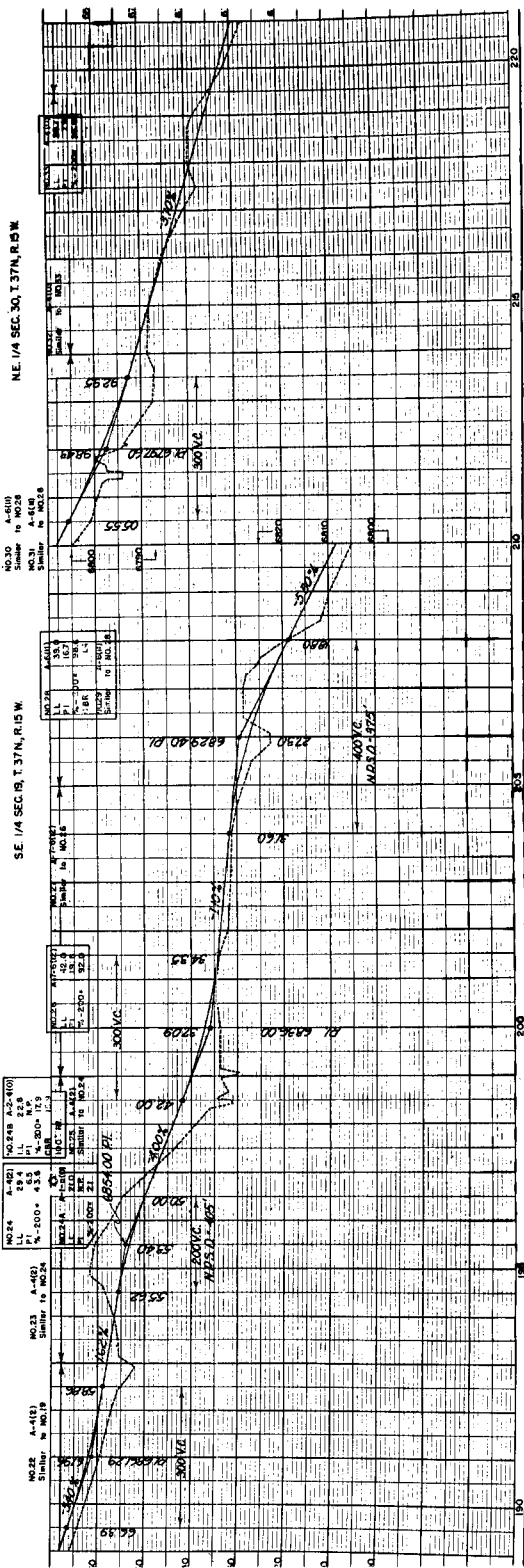 

RIGHT OF WAY

N.E. 1/4 SEC. 30, T. 37N., R. 15W.

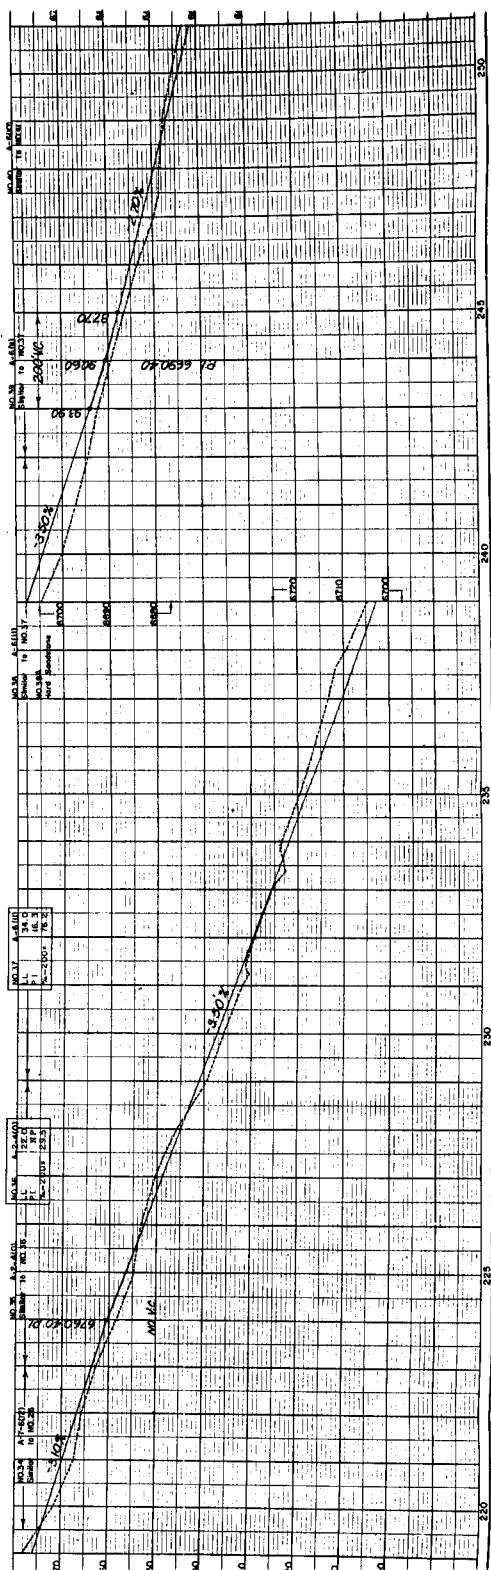

TRAIL	DIST.	TRAIL	TRAIL
1	0	2	0
3	0	4	0
5	0	6	0
99	0	100	0



RIGHT OF WAY

NE 1/4 SEC. 30, T. 37N. R. 15W.

SE 1/4 SEC. 30, T. 37N. R. 15W.

Bull N. Coches
Dolores, Colorado

St. Mary's
Dolores, Colorado

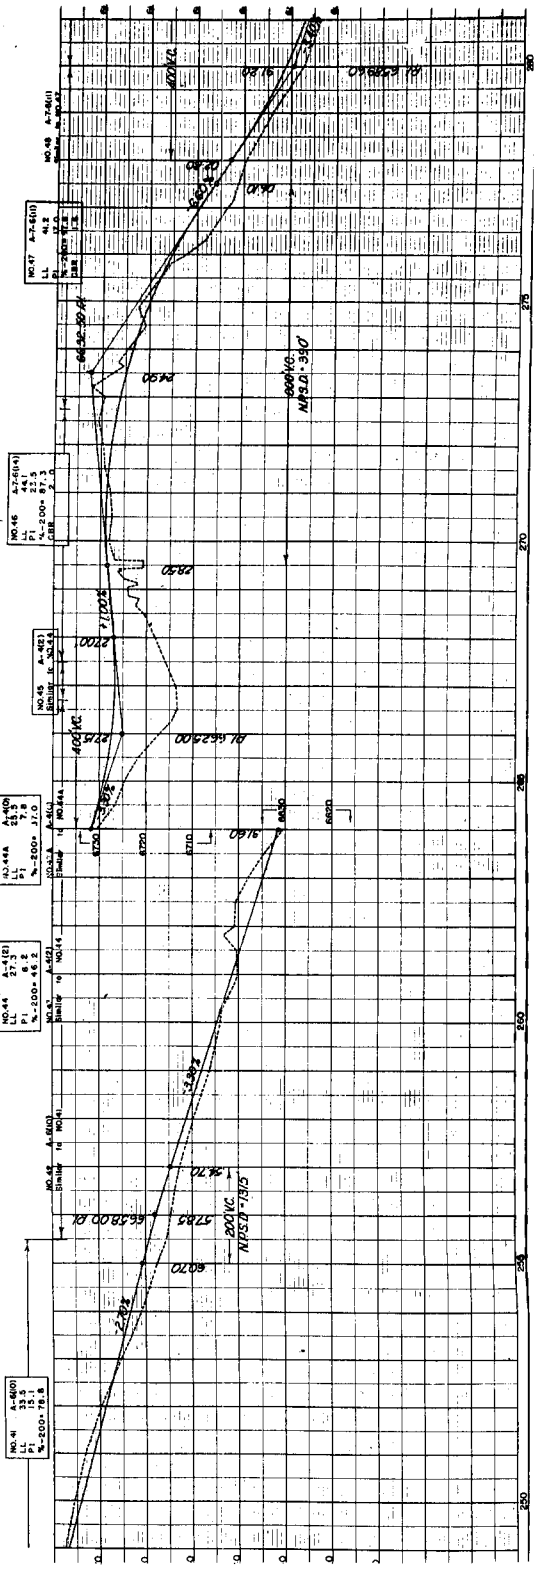
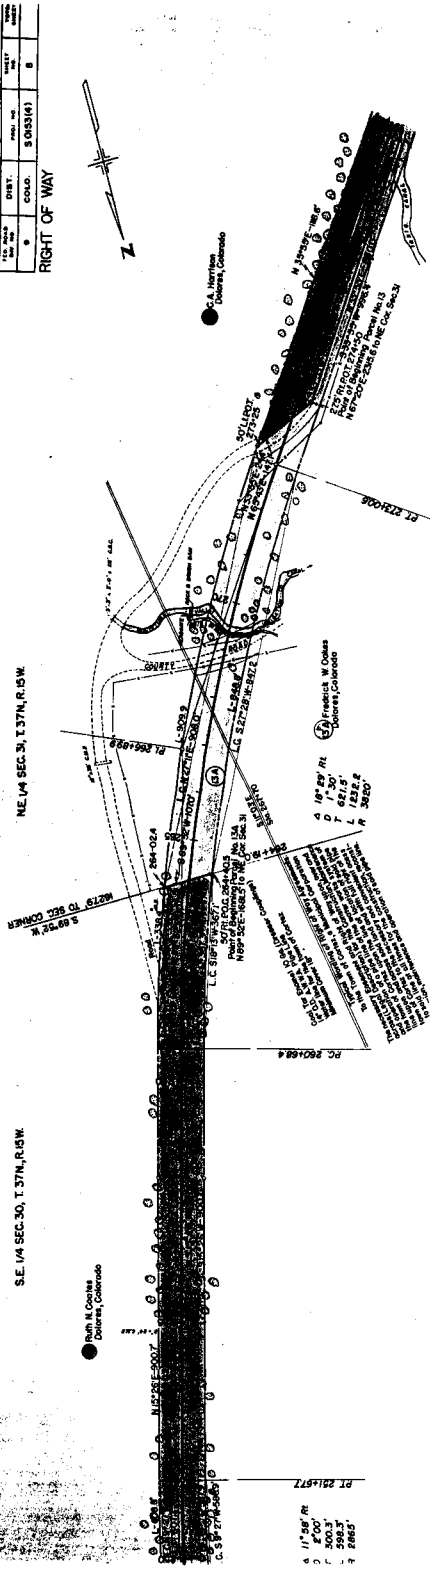


NO.	DATE	BY	CHKD	REVISIONS
1	10/1/54	W. H. HAWKINS		10
2	10/1/54	W. H. HAWKINS		10
RIGHT OF WAY

NW 1/4 SEC. 6, T. 36N, R. 16W


S.W. 1/4 SEC. 31, T. 37N, R. 16W

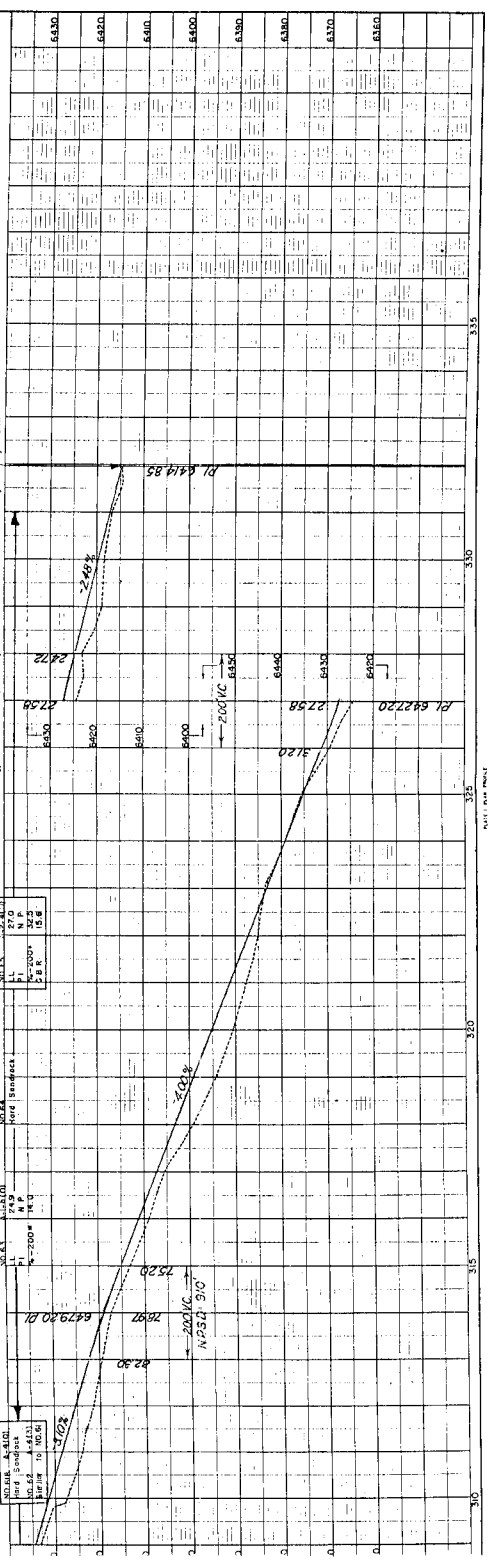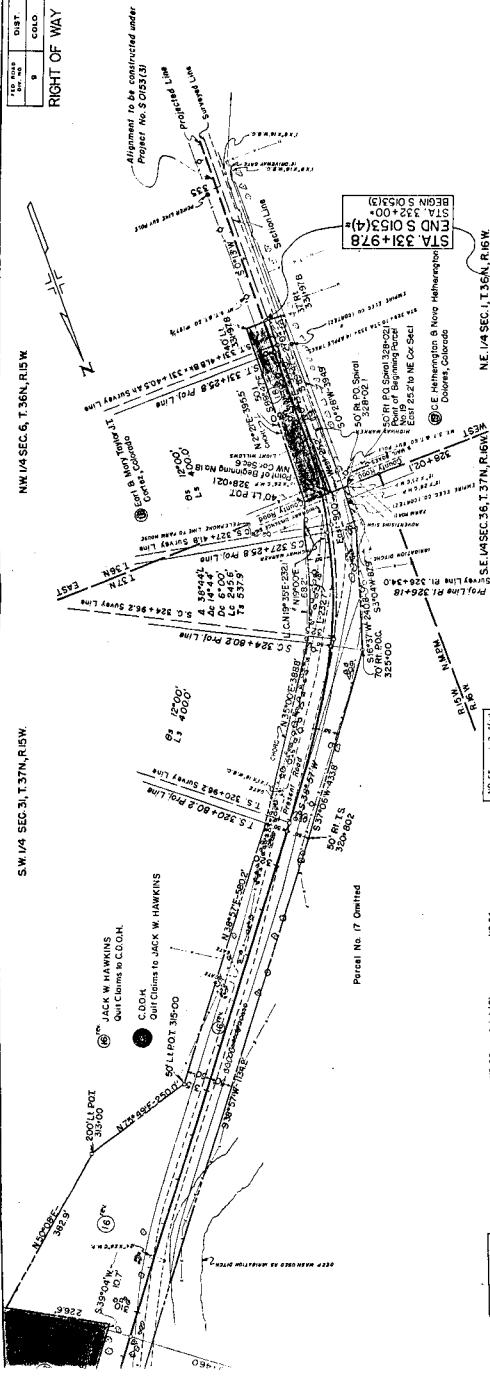

SCALE 1" = 400'

FED. ROAD DIST. NO.	STATE	PROJ. NO.	SHEET NO.	TOTAL SHEETS
3	COLO.	S 0153 (4)	11	

RIGHT OF WAY

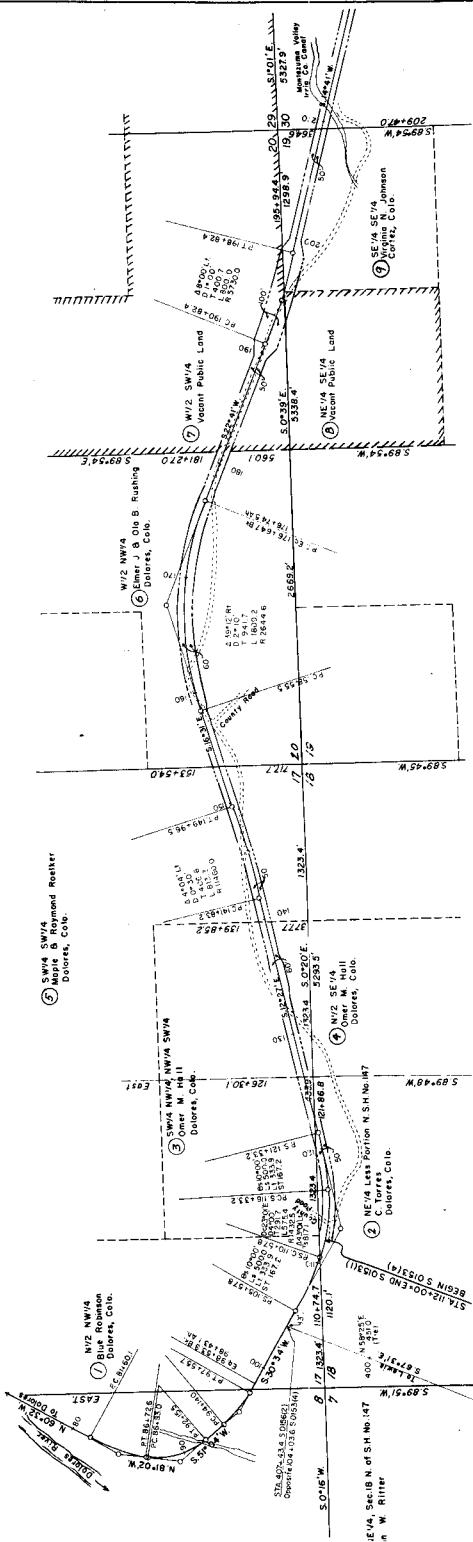

MONTEZUMA COUNTY, T. 37N., R. 15 W., NEW MEXICO P. M.

SCALE 1" = 400'

FED. ROAD DIV. NO.	DISTRICT	PROJ. NO.	SHEET NO.	TOTAL SHEETS
9	COLO.	S 0153(4)	12	

Rev. 10-23-50 R.C.C.

REVISIONS	GM
3-74 Nonconforming Parts, Rev 15, Add 10P	

