

PLAN AND PROFILE OF PROPOSED
FEDERAL AID PROJECT NO. S 0153(9)
STATE HIGHWAY NO. 145
MONTEZUMA COUNTY

NOTE: DESCRIPTIONS CALCULATED AND CHECKED BY FIELD

OM PLAN. 1 IN. = 100 FT.

ON PROFILE 1 IN. - 148 FT. HORIZONTAL
1 IN. - 18 FT. VERTICAL


GRADE LINE ON PROFILE IS SHOWN AS GRADE OF FINISHED ROAD

GROSS LENGTH OF PROJECT

NET LENGTH OF PROJECT

RIGHT OF WAY

STA. 1260+00.0
BEGIN S 0153 (9) =
Approx. Sta. 1260+00 or 5-126(4)

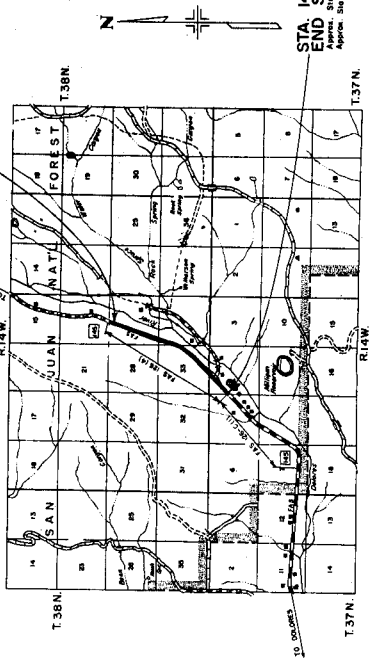

STA. 1416+00.0
END S 0153 (9)=
Apprais. Sta. 1416+71 on S-126(4)=
Apprais. Sta. 1416+00, Beg. FAS 126-C(1)

REMOVE FROM OFFICE

REMOVE FROM OFFICE
FILE COPY - DO NOT

FILE COPY - DO NOT REMOVE FROM OFFICE

FILE COPY - DO NOT
REMOVE FROM OFFICE


PERIOD FROM 1/1/68	DISTRICT COLORADO	PROJ. NO. S 0153 (9)	SHEET NO. 1	IN NO.
-----------------------	----------------------	-------------------------	----------------	-----------

RIGHT OF WAY


CONVENTIONAL SIGNS

CENTER LINE
 RIGHT OF WAY LINE
 COUNTY LINE
 TOWNSHIP OR RANGE LINE
 SECTION LINE
 LAND LINES
 RAILROAD
 BARBED WIRE FENCE
 COMBINATION WIRE FENCE
 TOWER FENCE
 TELEGRAPH LINES
 POWER LINE
 SECTION
 PRESENT ROAD (Only Shown)


RIGHT OF WAY

 

NW1/4 Sec. 27, T.38N., R.14W., N.M.P.M.

 


RIGHT OF WAY

 


P.L. 1299 + 96.2

~~NOI~~



NW 1/4 Sec. 34, T.38N., R.14W., N.M.P.M.

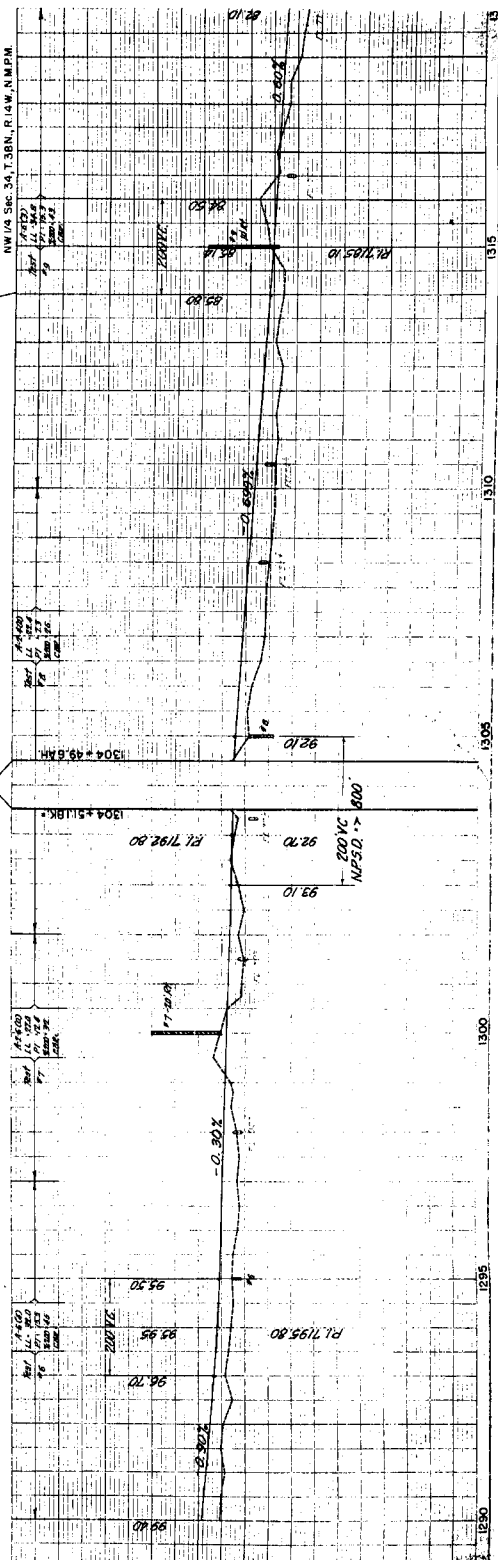

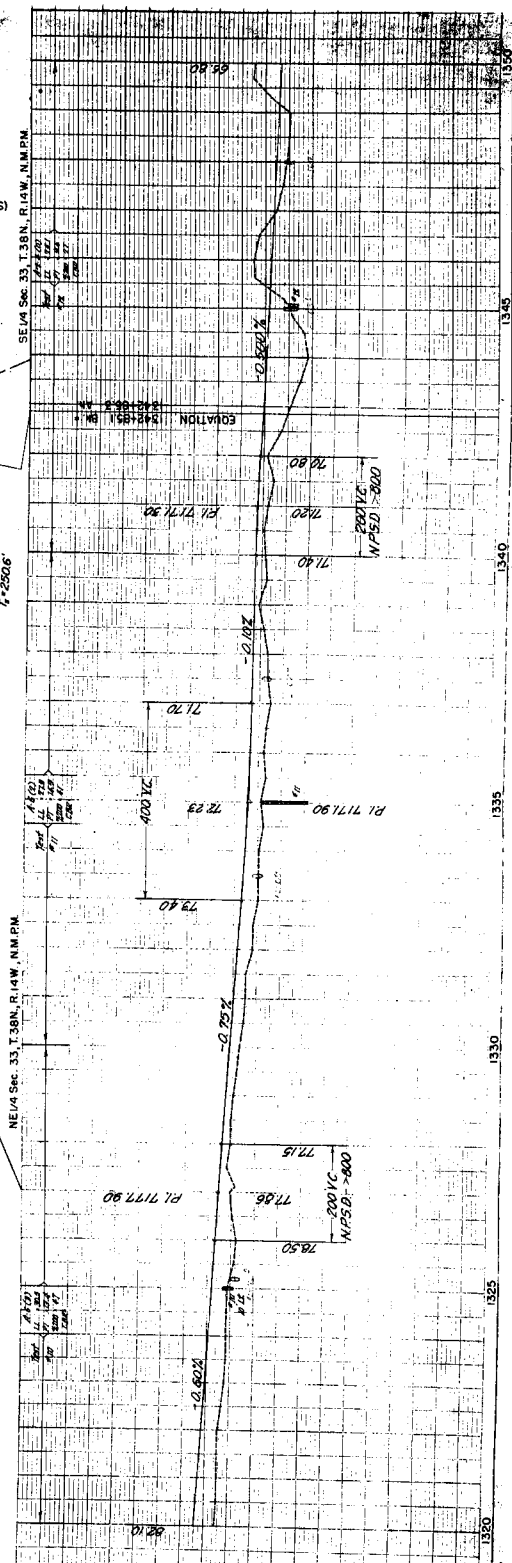


FED. ROAD DIV. NO.	DIST.	PROJ. NO.	SHEET NO.	TOTAL SHEETS
9	COLO.	S0153(9)	7	

RIGHT OF WAY

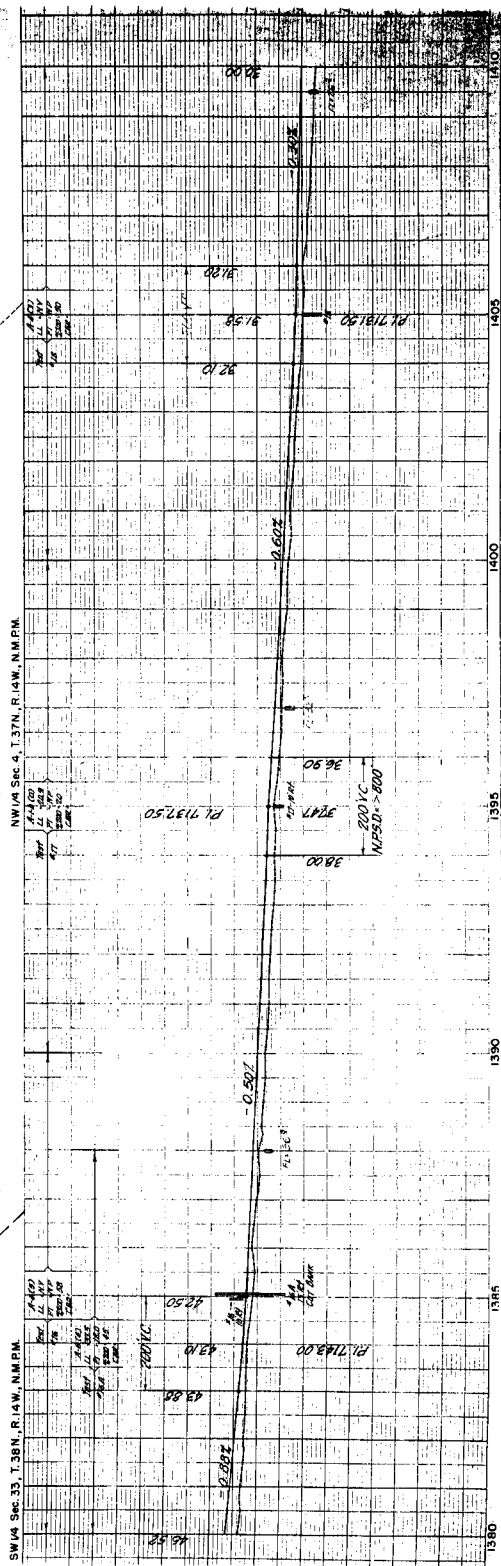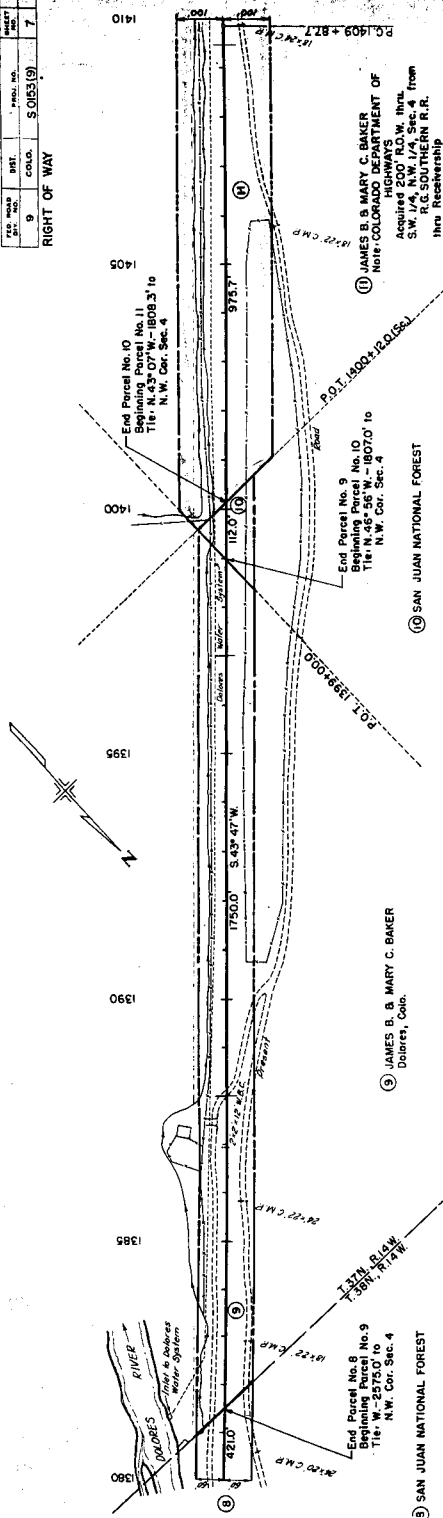


TRACT NO.	SECTION	TOWNSHIP	RANGE
1	36	35	3

RIGHT OF WAY

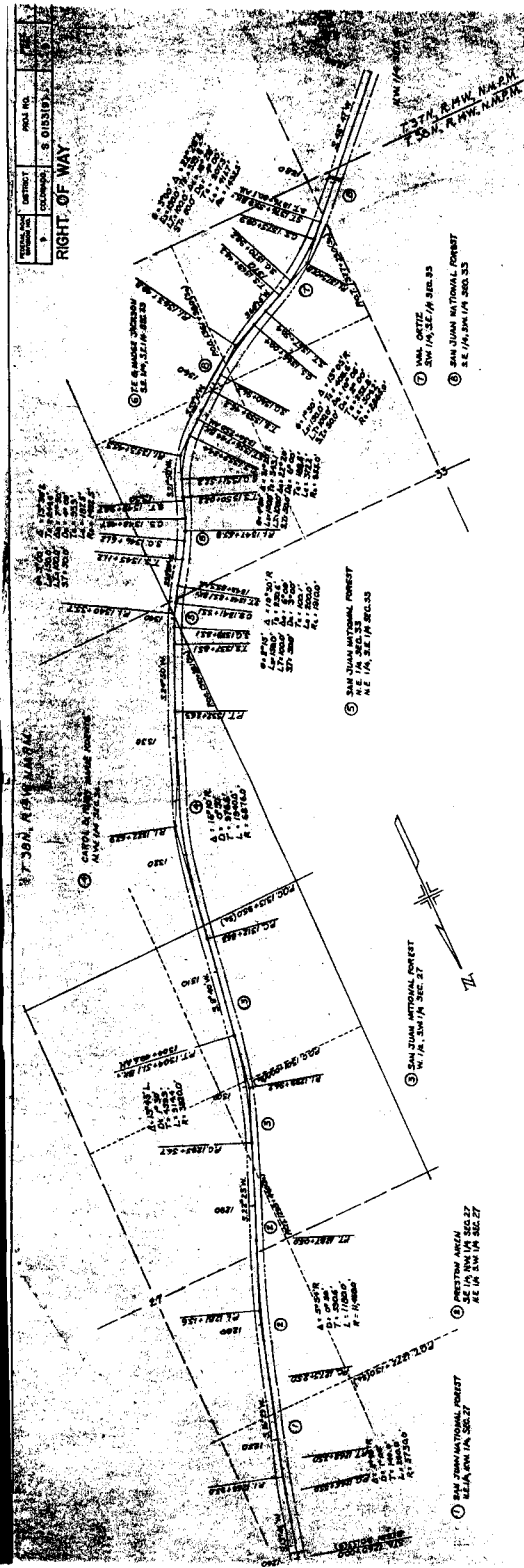

OWNERSHIP MAP PROJECT S 015319 MONTEZUMA COUNTY SCALE 1"=400'

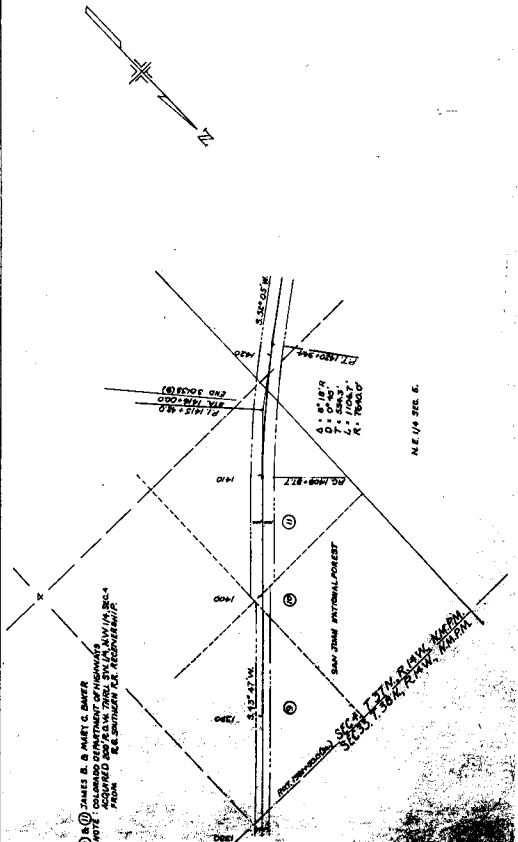

D & JAMES B. & MARY E. DAWSON
NOTE: THE LAND SHOWN ON THIS MAP WAS ACQUIRED BY THE U.S. GOVERNMENT FROM THE SOUTHERN PACIFIC RAILROAD