

1 TITLE SHEET.
2 TABULATION OF PROPERTIES
3 PLAN AND PROFILE SHEETS SHOWING MINIMUM R.O.W REQUIREMENTS
4 OWNERSHIP MAP

FILE COPY - DO NOT
REMOVE FROM OFFICE

PLAN AND PROFILE OF PROPOSED
FEDERAL AID PROJECT NO. 50154(8)
STATE HIGHWAY NO. 172
LAPLATA COUNTY

FEDERAL AID DISTRICT NO BRANCH NO 9	DISTRICT COUNTY COLLEGE	PHO. NO. 50154(8)	SELLER'S NAME 1	BUYER'S NAME 1
--	-------------------------------	----------------------	-----------------------	----------------------

RIGHT OF WAY

0 1000 FEET

CENTER LINE

RIGHT OF WAY LINE

TOPOGRAPHY OR ELEVATION LINE

LAND LINES

RAILROAD

BARBED WIRE FENCE

COMBINATION WIRE FENCE

SHOW FENCE

UTILITY LINES


PROPERTY LINE

SECTION LINE

PRESIDENT ROAD (from Sheet)

CITY LIMITS

RIGHT OF WAY

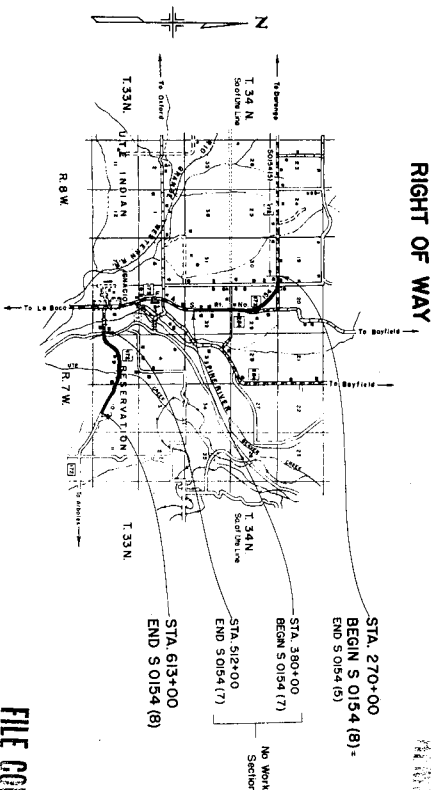[illegible]

**FILE COPY - DO NOT
REMOVE FROM OFFICE**

R.O.W. TABULATION OF PROPERTIES IN LA PLATA COUNTY S.H.No. 172 PROJ. S0154(B)

PROJECT NO.	DATE	PREP. BY	DATE
1	10/10/60	S0154(B)	2

PARCEL NO.	OWNER	ADDRESS	LOCATION	AREA IN ACRES	REMARKS
			TOTAL LAND IN TRACT	TO BE ACQUIRED	
16	JANE S. BIRD	IGNACIO, COLORADO	T.33N. R.7W. NE 1/4 SEC. 8	0.772	0.35
17	EDITH BIRCH	IGNACIO, COLORADO	NW 1/4 SW 1/4 SEC. 9	1.716	0.950
18	JAMES S. BAKER	IGNACIO, COLORADO	SW 1/4 SEC. 9	1.430	0.876
19	EDITH BIRCH	IGNACIO, COLORADO	SE 1/4 NW 1/4 SEC. 9 SW 1/4 NE 1/4 SEC. 9	3.45	1.07
20	JERRY SHELHAMER	IGNACIO, COLORADO	E 1/2 NE 1/4 SEC. 9	1.317	1.094
21	JERRY SHELHAMER	IGNACIO, COLORADO	W 1/2 SEC. 10	1.033	1.064
22	LA PLATA COUNTY	DURANGO, COLORADO	NE 1/4 SW 1/4 SEC. 10 NW 1/4 SE 1/4 SEC. 10 T.33N. R.7W.	1.815	1.094
E-4A	H.C. WARD	IGNACIO, COLORADO	W 1/2 NW 1/4 SEC. 29	0.455	0.455
1	GEORGE H. B. FLORENCE B. MCDUNKIN	IGNACIO, COLORADO	SE 1/4 SE 1/4 SEC. 19	0.350	0.118
2	EARL E. B. MATTIE N. EWING		NE 1/4 NE 1/4 SEC. 20	0.390	0.118
3	PAUL B. B. R. M. MARTIN		SW 1/4 SW 1/4 SEC. 20	0.67	0.048
4	H.C. WARD	IGNACIO, COLORADO	W 1/2 NW 1/4 SEC. 29	3.656	3.432
5	EH. B. EARNEST F. AUSTIN	IGNACIO, COLORADO	E 1/2 NW 1/4 SEC. 29	3.646	3.646
6	H.C. WARD	IGNACIO, COLORADO	N 1/2 SW 1/4 SEC. 29	3.901	3.914
7	LESLIE M. B. MARY E. PATRICK	IGNACIO, COLORADO	W 1/2 SE 1/4 SEC. 29	1.312	0.513

For Temporary Easement Only

SE⁴ SEC. 19
T.34N., R.7 W.

George H. and Florence B. McClunkin
Ignacio, Colorado.

of Beginning Parcel Nos. 1 and 2 (S. 89° 49' E. - 361.0' to cor. Sec. 30.

015. 2000
 BEGIN S0154 (8)
 END S0154 (5)

E-2

EAST E. AND NORTH N. Ewing

USA 000 70

NE 4 SEC. 30C

NW 4 SEC. 29


H. C. Ward
Ignacio, Colorado
E-4A

Point of Beginning Parcel No. 4
Tie: (Calc.) N. 0° 16' E. - 40.0' to N.W. Cor
SURETY Sec 29

PT 2831295 (SURVEY)

⑤ E. H. and Earnest F. Austin
Ignacio, Colorado.

FEED ROAD DIST. NO.	STATE	PROJ. NO.	SHEET NO.	TOTAL SHEETS
3	COLO.	S0154(B)	3	


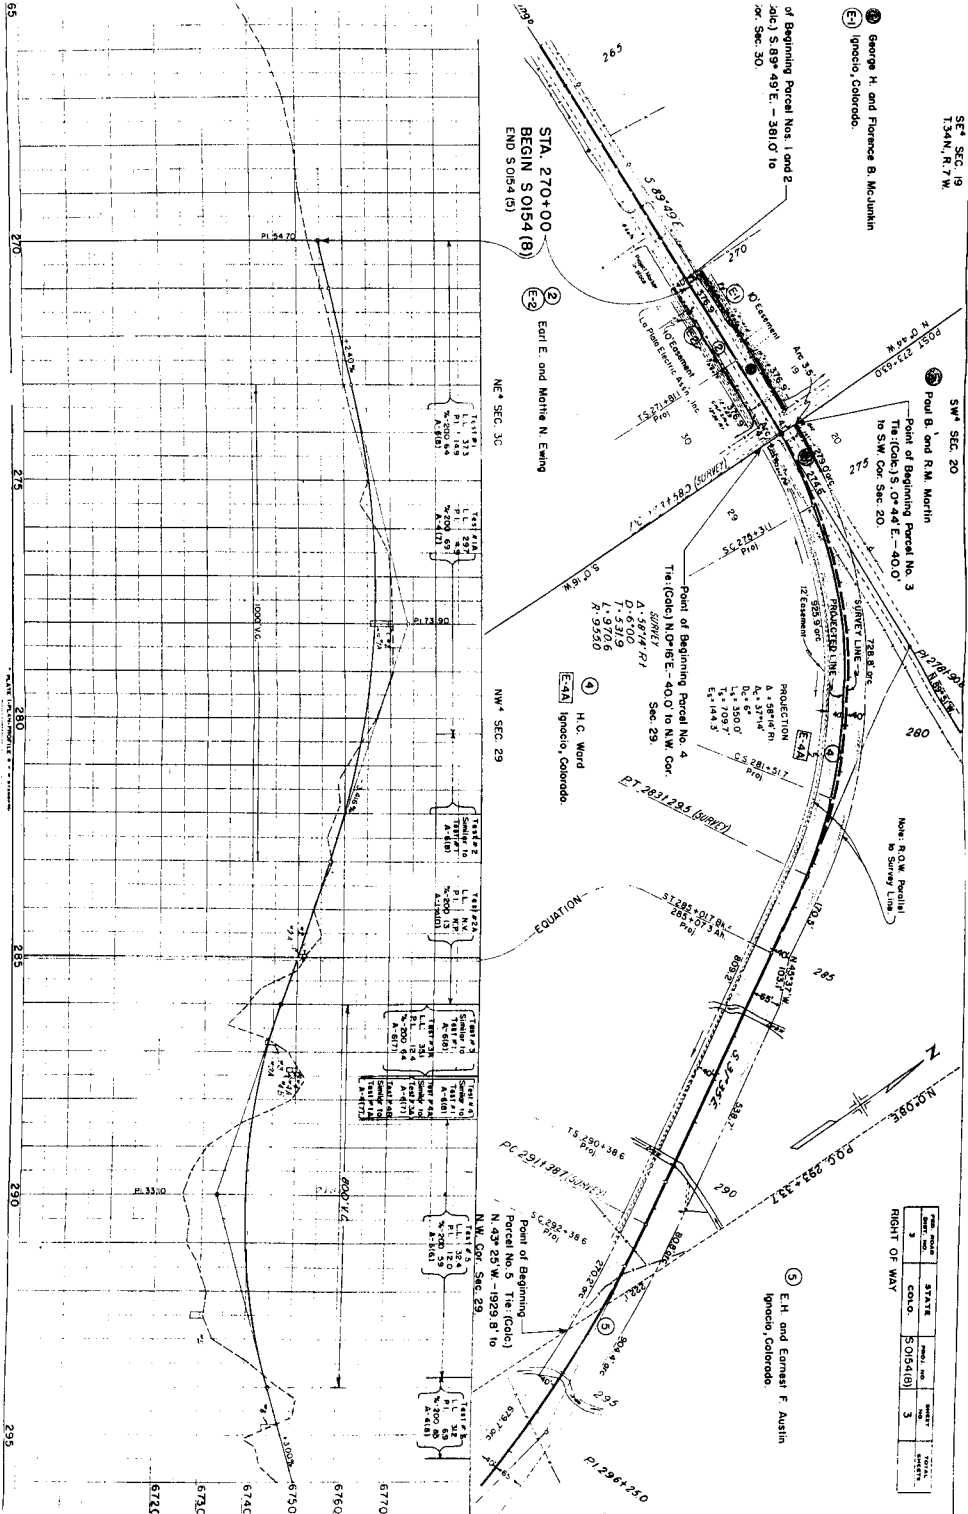


⑤ E. H. and Ernest F. Austin
Ignacio, Colorado.

PROJECTION
NW SEC 29

⑦ Leslie M. and Mary E. Botwin



RD ROAD	STATE	PROJ NO	NAT'LTY
BISS RD	COLO.		4
3		50154 (8)	

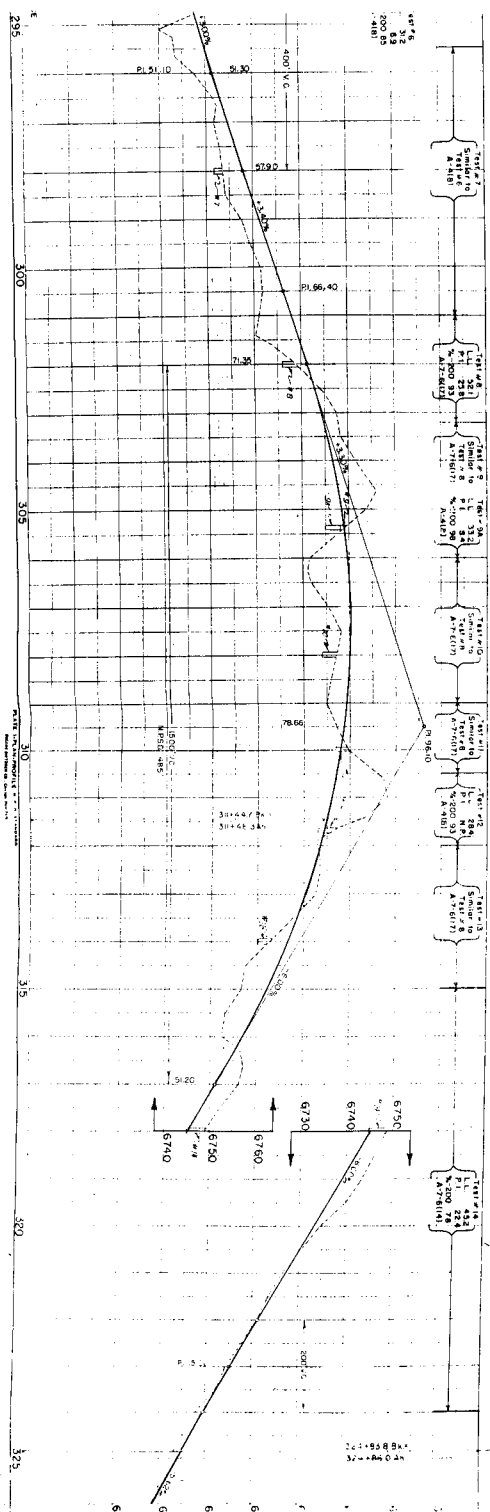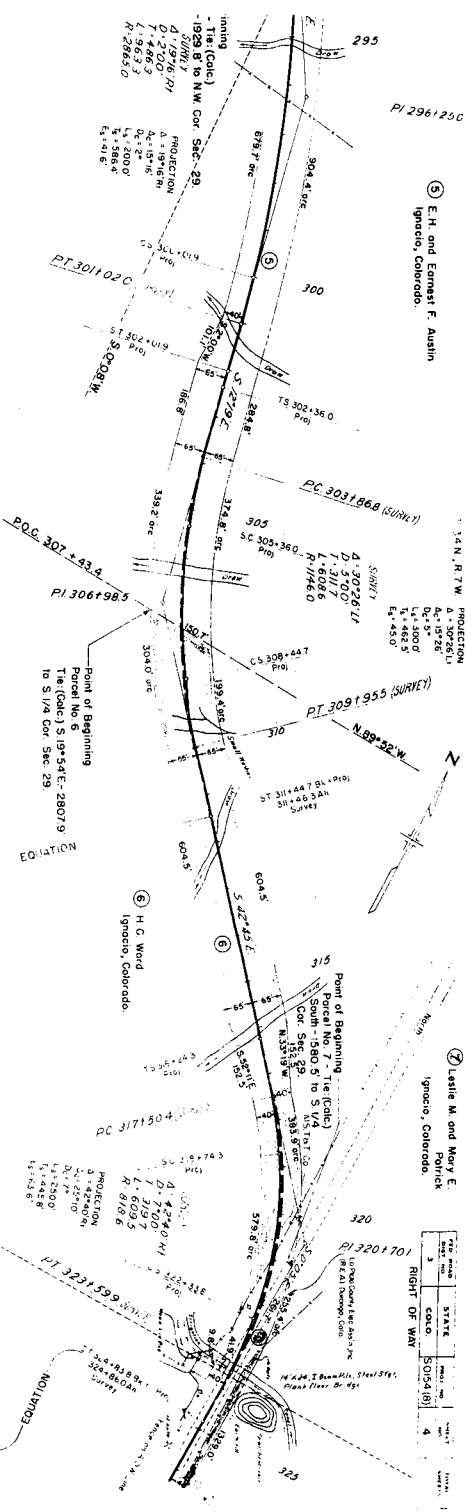

Leslie M. and Mary E. Patrick
Ignacio, Colorado.

PUB. ROAD DEPT. NO.	STATE	PROJ. NO.	SHEET NO.	TOTAL SHEETS
3	COLORADO	SO154(9)	5	

RIGHT OF WAY

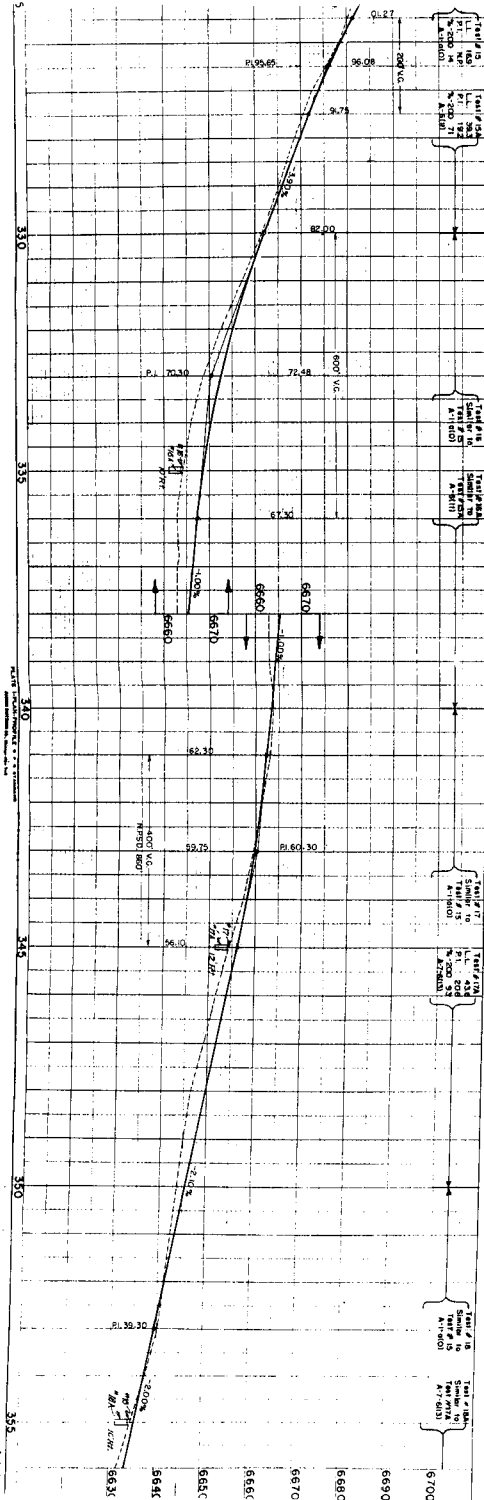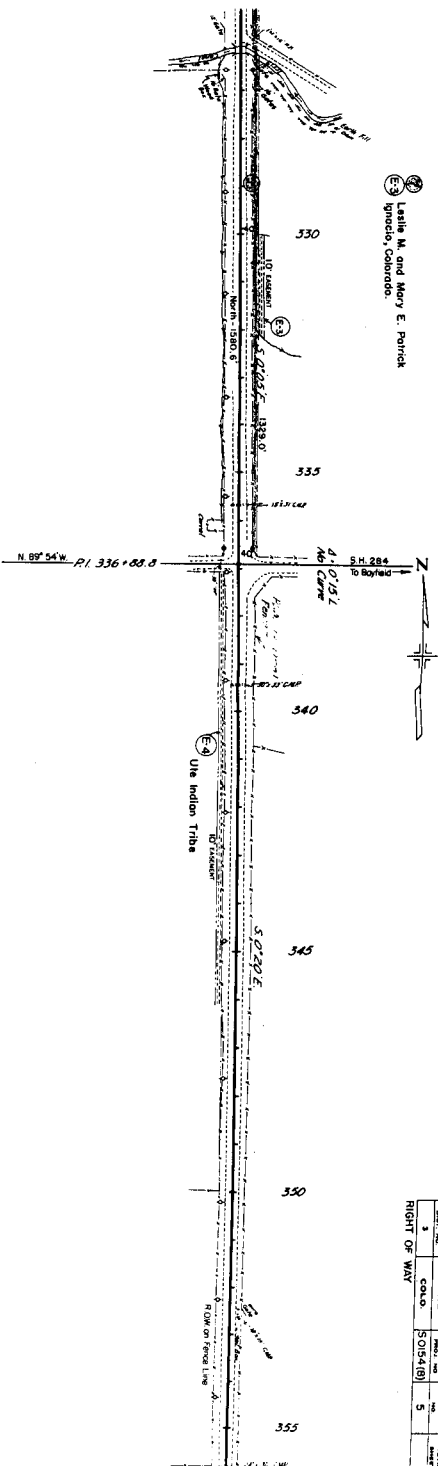

NE 1/4 SEC. 32
T34N, R7W

SE 1/4 SEC. 32



Ea Home
Ignacio, Colorado
On S 0154 (7)


Sta. 380+00 to 512+00
S 0154 (7)
No Work Section

DATE	BY	CHKD	APP'D	REMARKS
5/15/54	W.C.	W.C.	W.C.	
5/15/54	W.C.	W.C.	W.C.	
5/15/54	W.C.	W.C.	W.C.	

NW 1/4 SEC. 32

SW 1/4 SEC. 32



(80) Line Inlet Tube 41/5
Installed
On S 0154 (7)

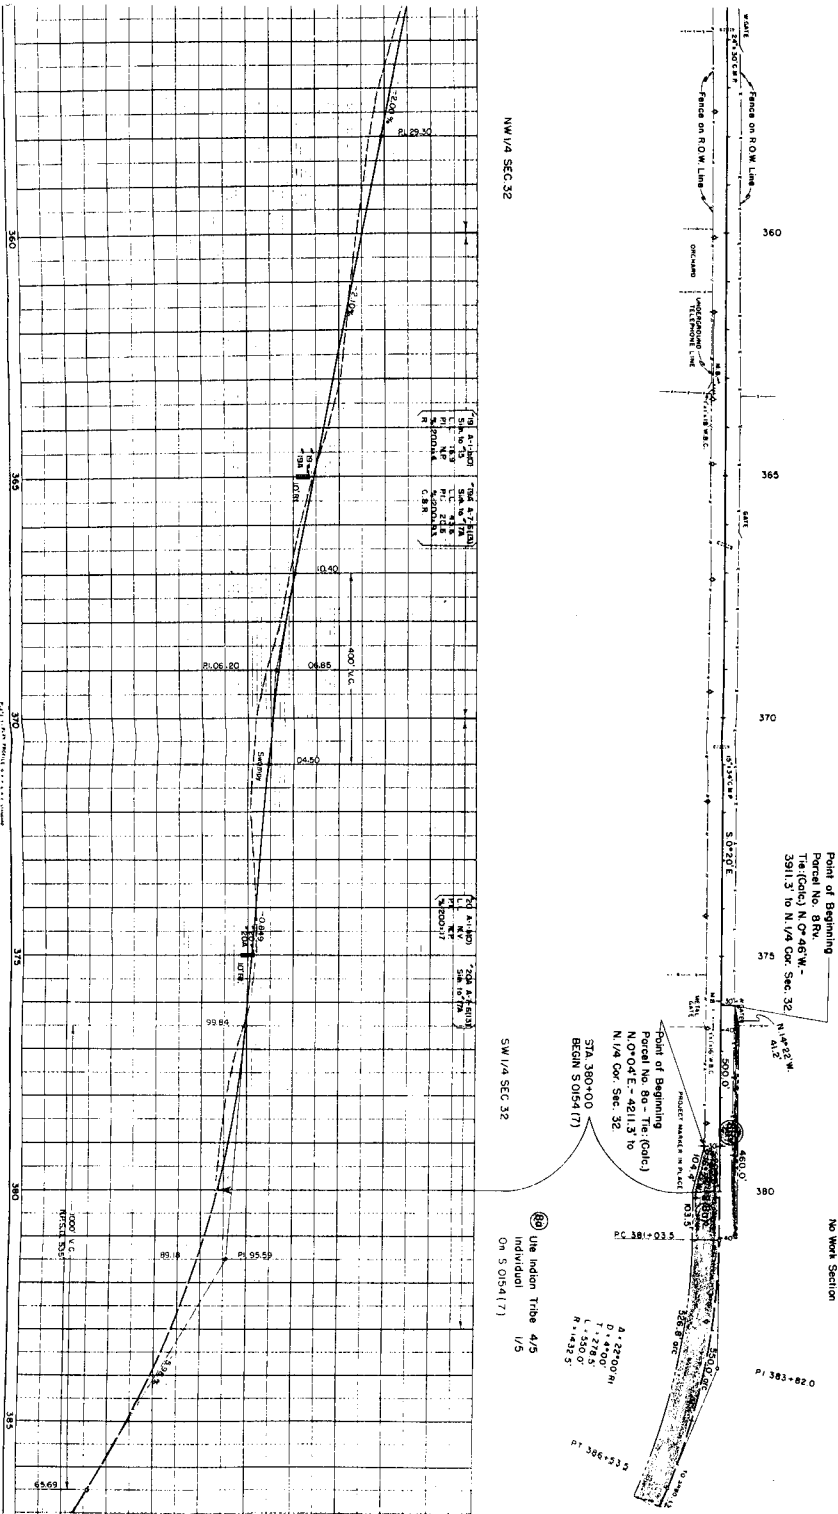



 Jane S. Bird


FIELD ROAD DIST NO	DIST	PROD NO	SHEET NO	TOTAL SHEETS
9	COLO	S 0154 (8)	7	

RIGHT OF WAY

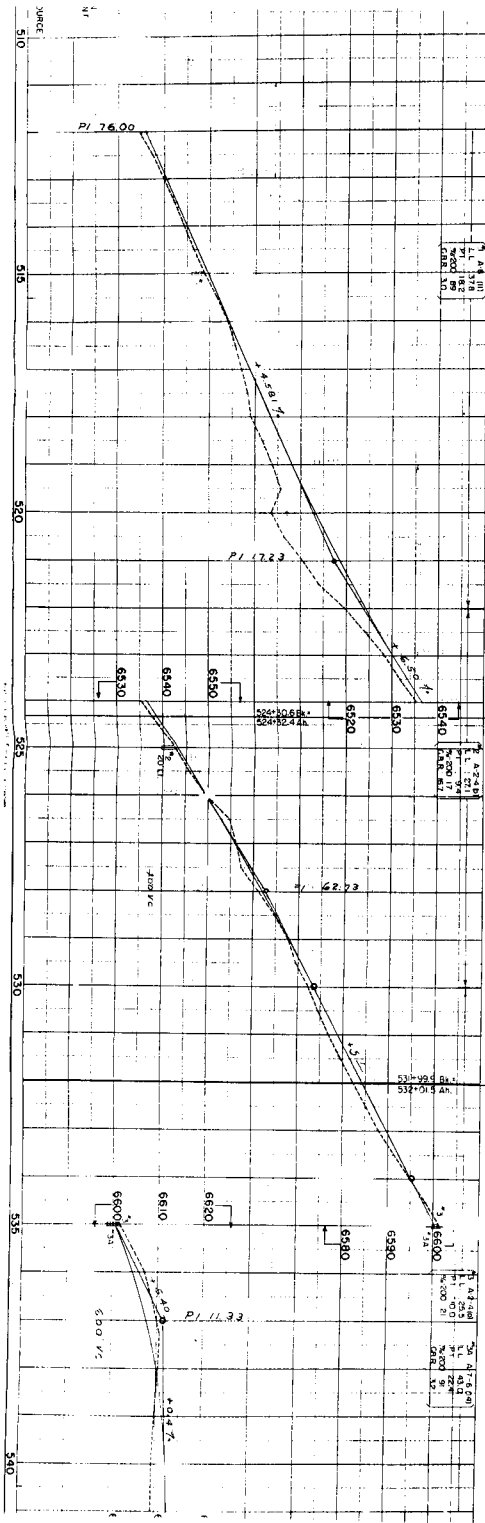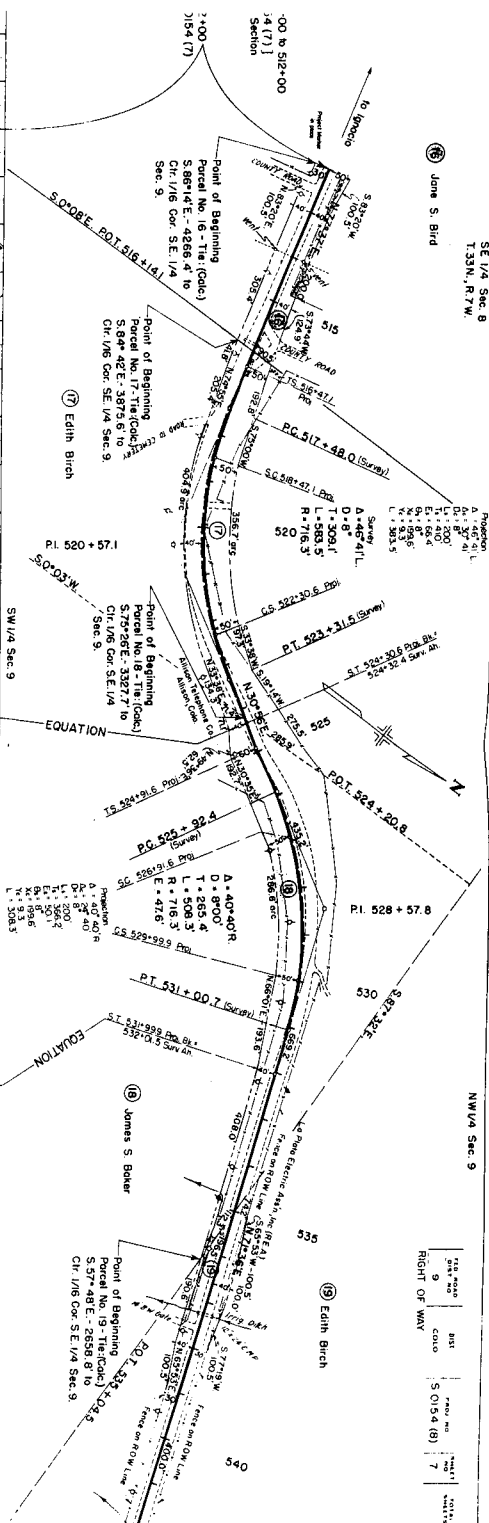

19 Edith Birch

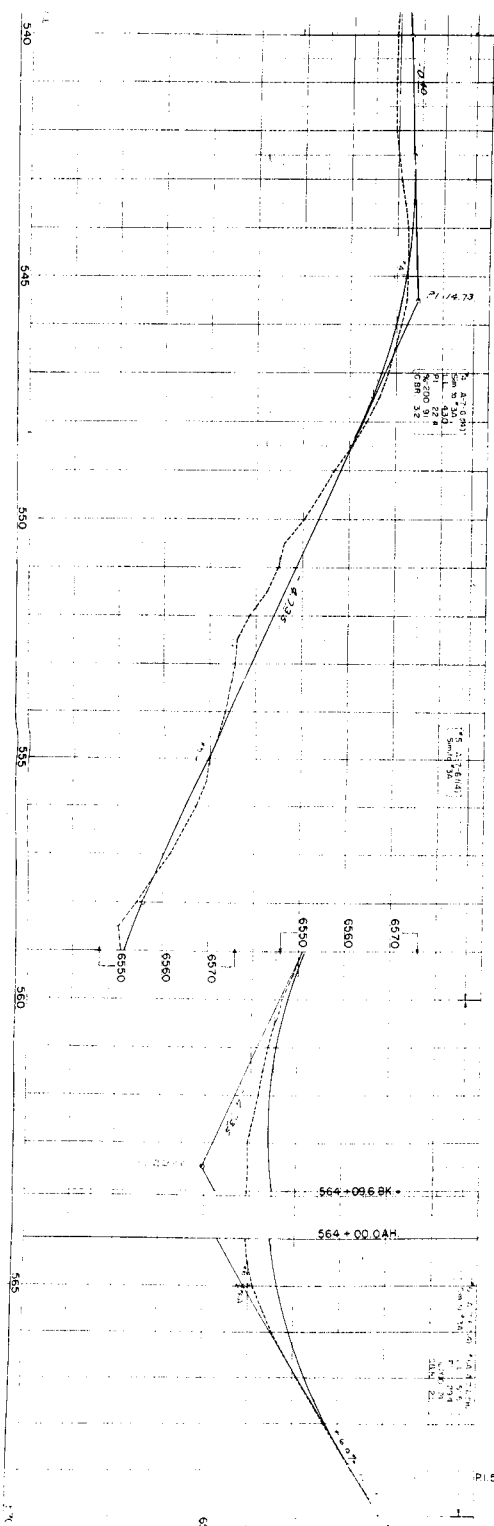 

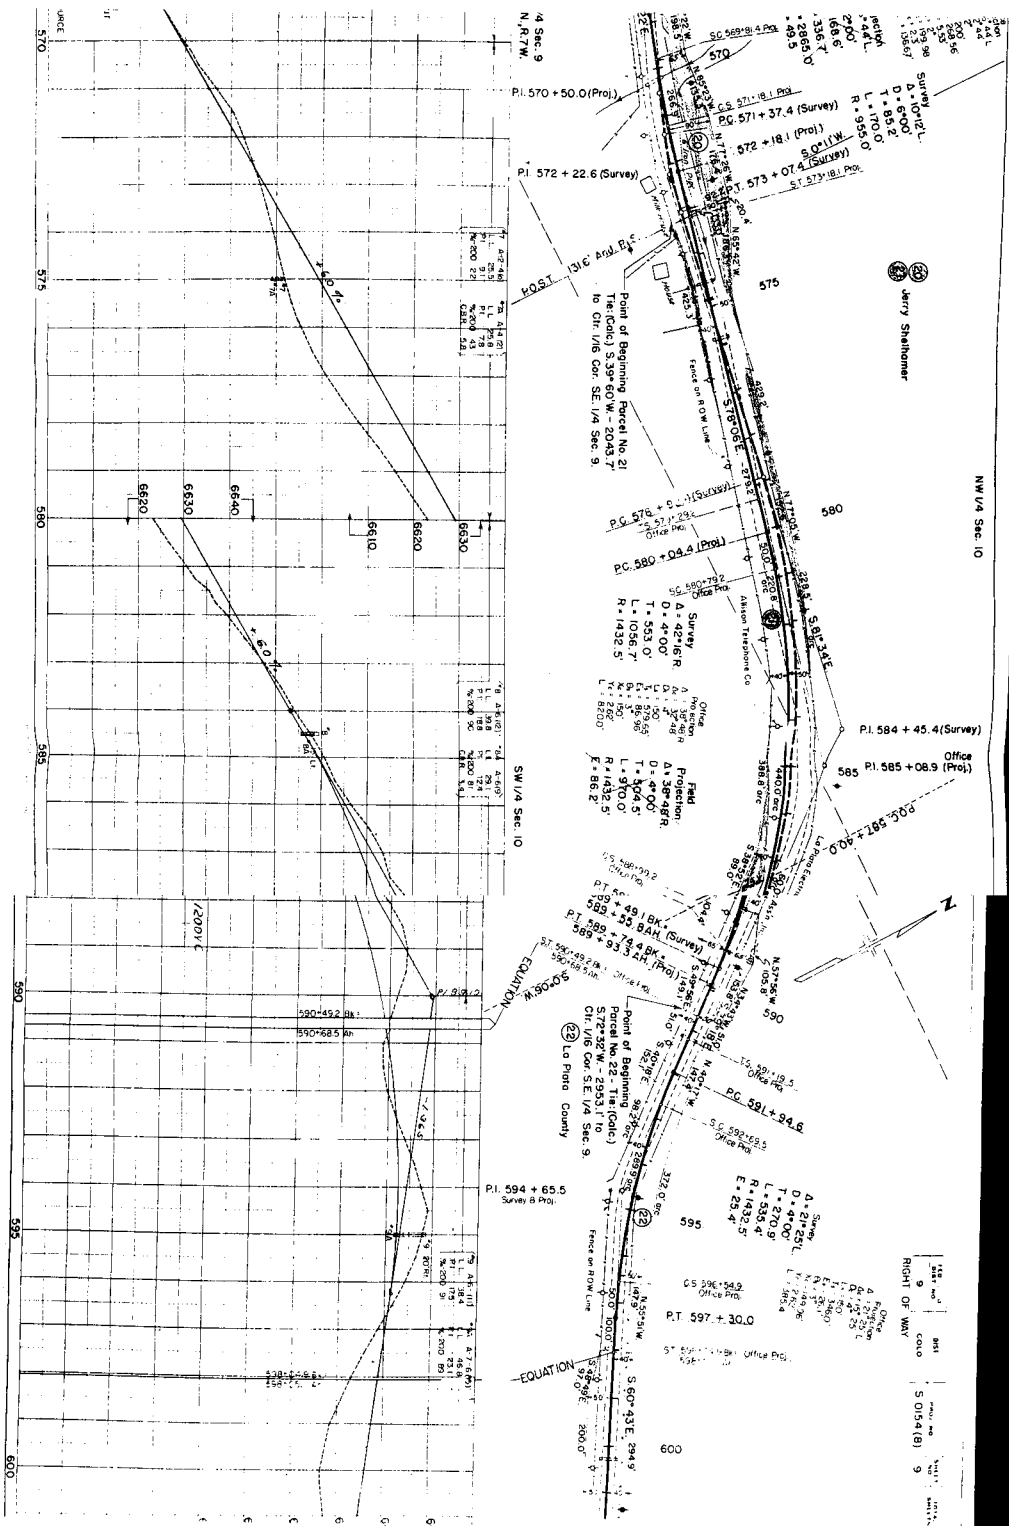


SHEET NO. 10
 PROJECT NO. S 0154 (B)
 DATE 10/10/10
 DRAWN BY J. L. LARSEN
 CHECKED BY J. L. LARSEN
 RIGHT OF WAY

22 LA PLATA COUNTY

SW 1/4 Sec. 10
T.35N., R.7W.

SE 1/4 Sec. 10

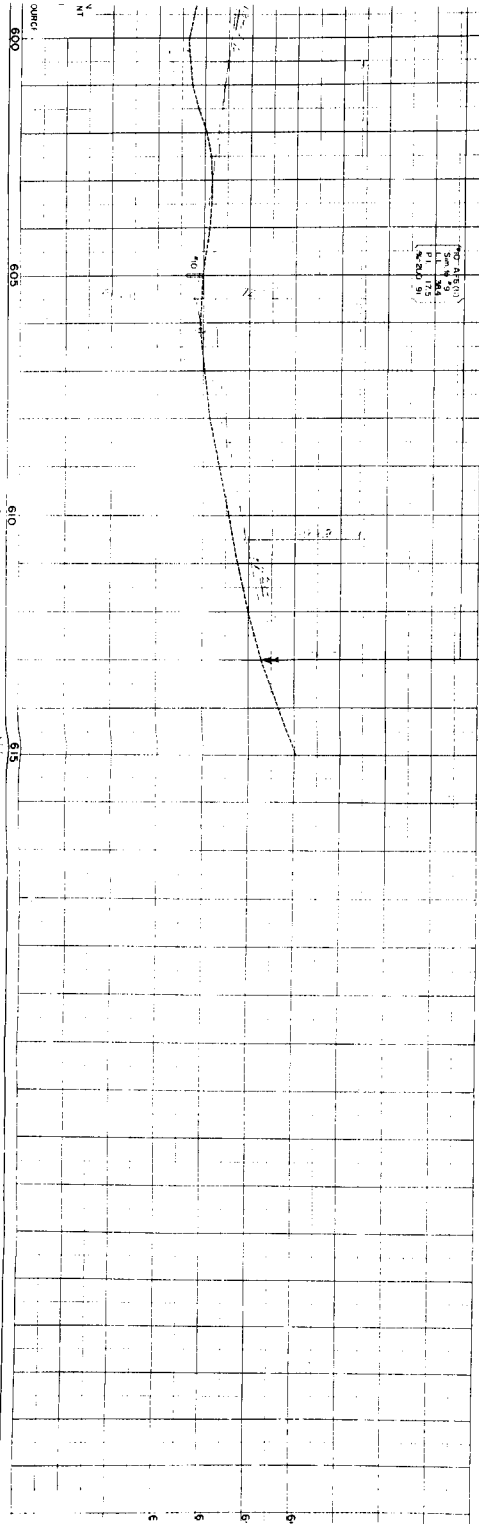

STA. 613+00
END S 0154 (B)


P.C. 617+90.5
 A=2° 07' R.
 L=250.0'
 T=35.9'
 L=135.8'
 R=285.0'

P.T. 618+96.3


P.I. 618+43.4

S 58° 36' E

14.2' 87.2'

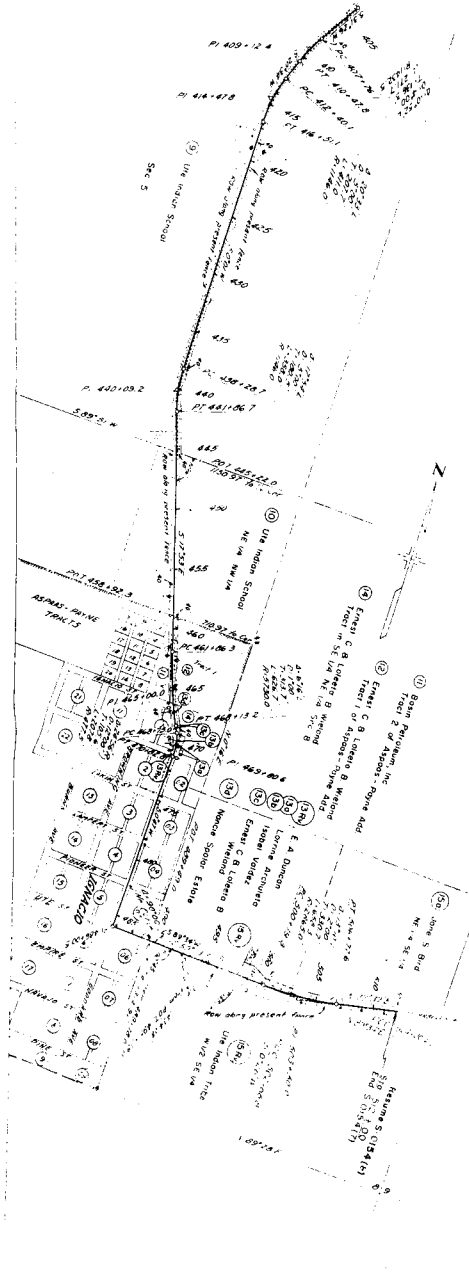

OWNERSHIP MAP
PLAT
SHOWING C. AMANTS WITH
REGARD TO RIGHT OF WAY
FOR PROJECT'S 0154(17)
Graphic Scale 1" = 40'


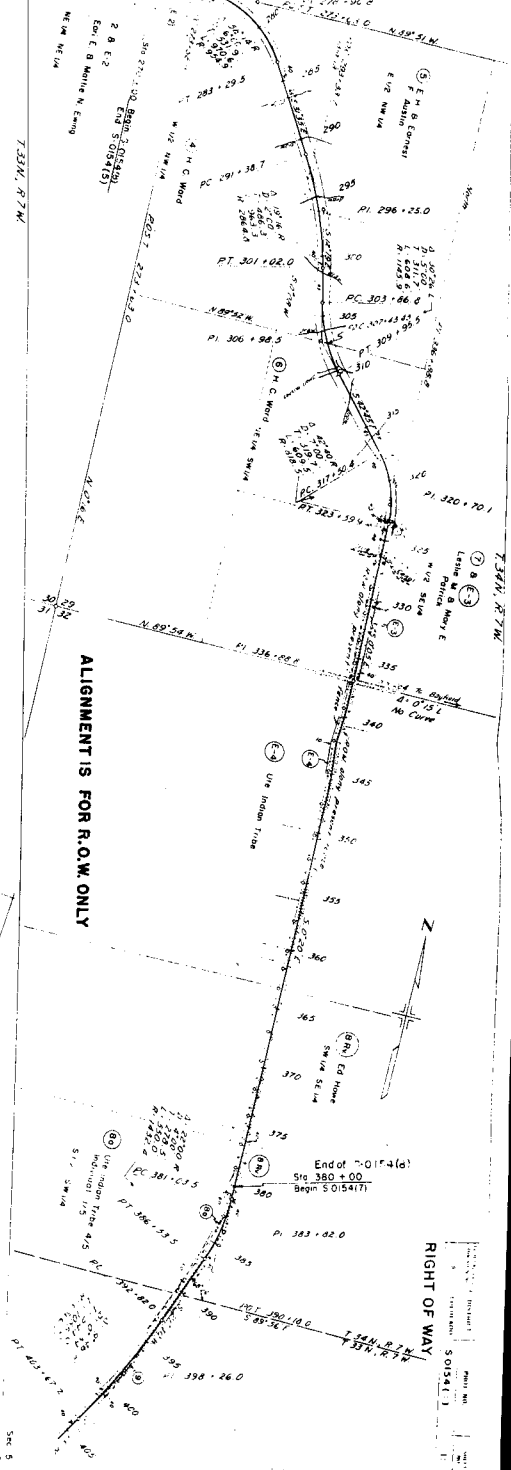


ALIGNMENT IS FOR R.O.W. ONLY

RIGHT OF WAY

PROJECT NO. 50154(17)
SHEET NO. 1
DATE 10/1/17

30154(8)

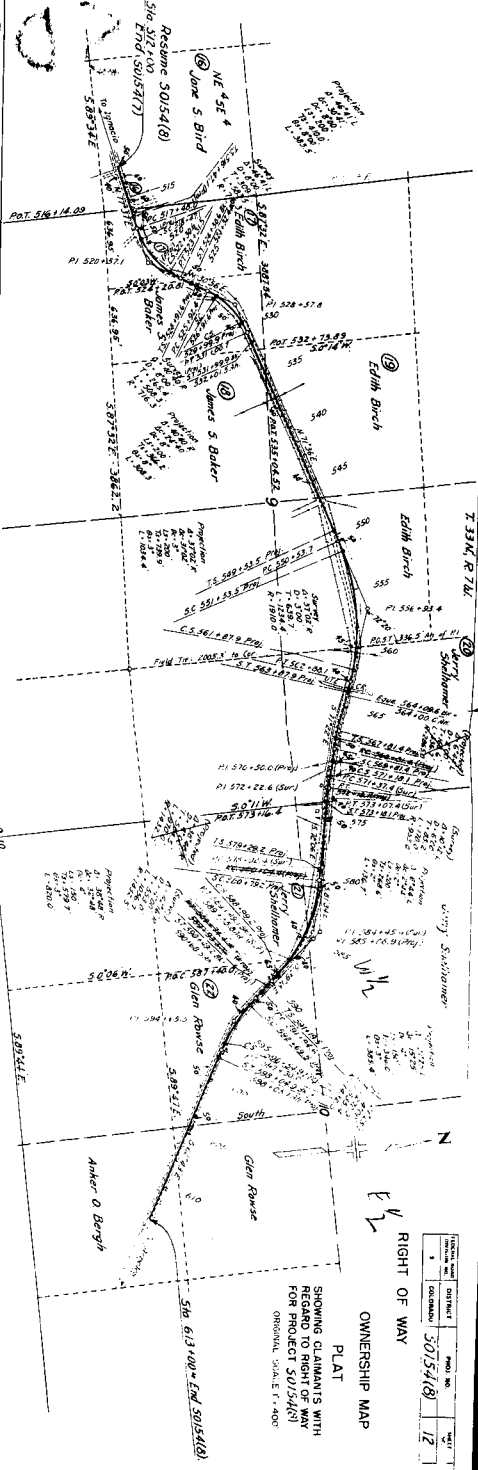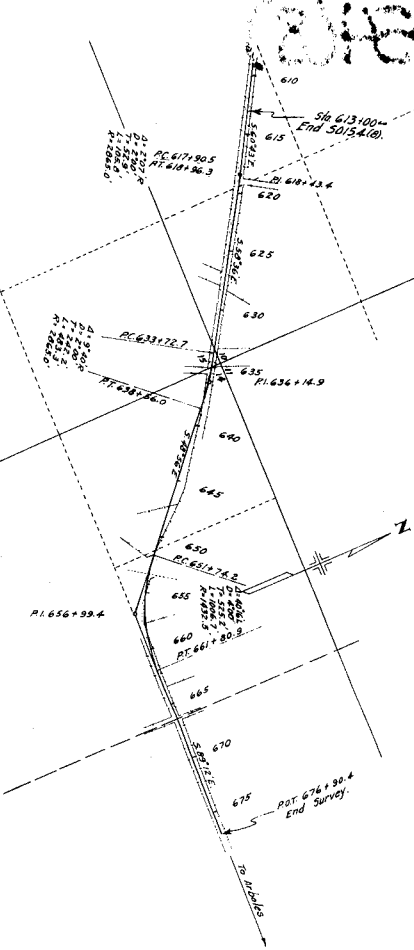

RIGHT OF WAY

OWNERSHIP MAP

PLAT

SIGNING CLAIMANTS WITH
RECORD OF DEEDS
FOR PROJECT 50154(8)
ORIGINAL SCALE 1" = 400'

DATE	BY	REVISION	NO.	DATE	BY	REVISION	NO.
			1				1

50154(8) 12