

INDEX OF SHEETS
SECTION MAP AND TITLE PAGE
RELATIONSHIP OF SHEETS
PLAN AND PROFILE SHEETS SHOWING
RELATIONSHIP MAP

COLORADO DEPARTMENT OF HIGHWAYS

PLAN AND PROFILE OF PROPOSED FEDERAL AID PROJECT NO. S0162 (I) STATE HIGHWAY NO. 87 75 ARAPAHOE COUNTY


PROJECT NO. S 0162 (I)
SHEET NO. 1
DATE

RIGHT OF WAY

CONVENTIONAL SIGNS	
CENTER LINE	PLAN SHEET
RIGHT OF WAY LINE	PLAN SHEET
COUNTY LINE	PLAN SHEET
TOWNSHIP OR RANGE LINE	PLAN SHEET
LAND LINES	PLAN SHEET
RAILROAD	PLAN SHEET
BARBED WIRE FENCE	PLAN SHEET
COMBINATION WIRE FENCE	PLAN SHEET
SNOW FENCE	PLAN SHEET
TELEPHONE & TELEGRAPH LINES	PLAN SHEET
POWER LINE	PLAN SHEET
DETOUR	PLAN SHEET
PRESENT ROAD (Plan Sheets)	PLAN SHEET

SCALES OF ORIGINAL DRAWINGS
ON PLAN, 1 IN. = 50 FT.
ON PROFILE, 1 IN. = 50 FT. HORIZONTAL
1 IN. = 5 FT. VERTICAL
GRADE LINE ON PROFILE IS SHOWN AS GRADE OF FINISHED ROAD
GROSS LENGTH OF PROJECT
NET LENGTH OF PROJECT

RIGHT OF WAY

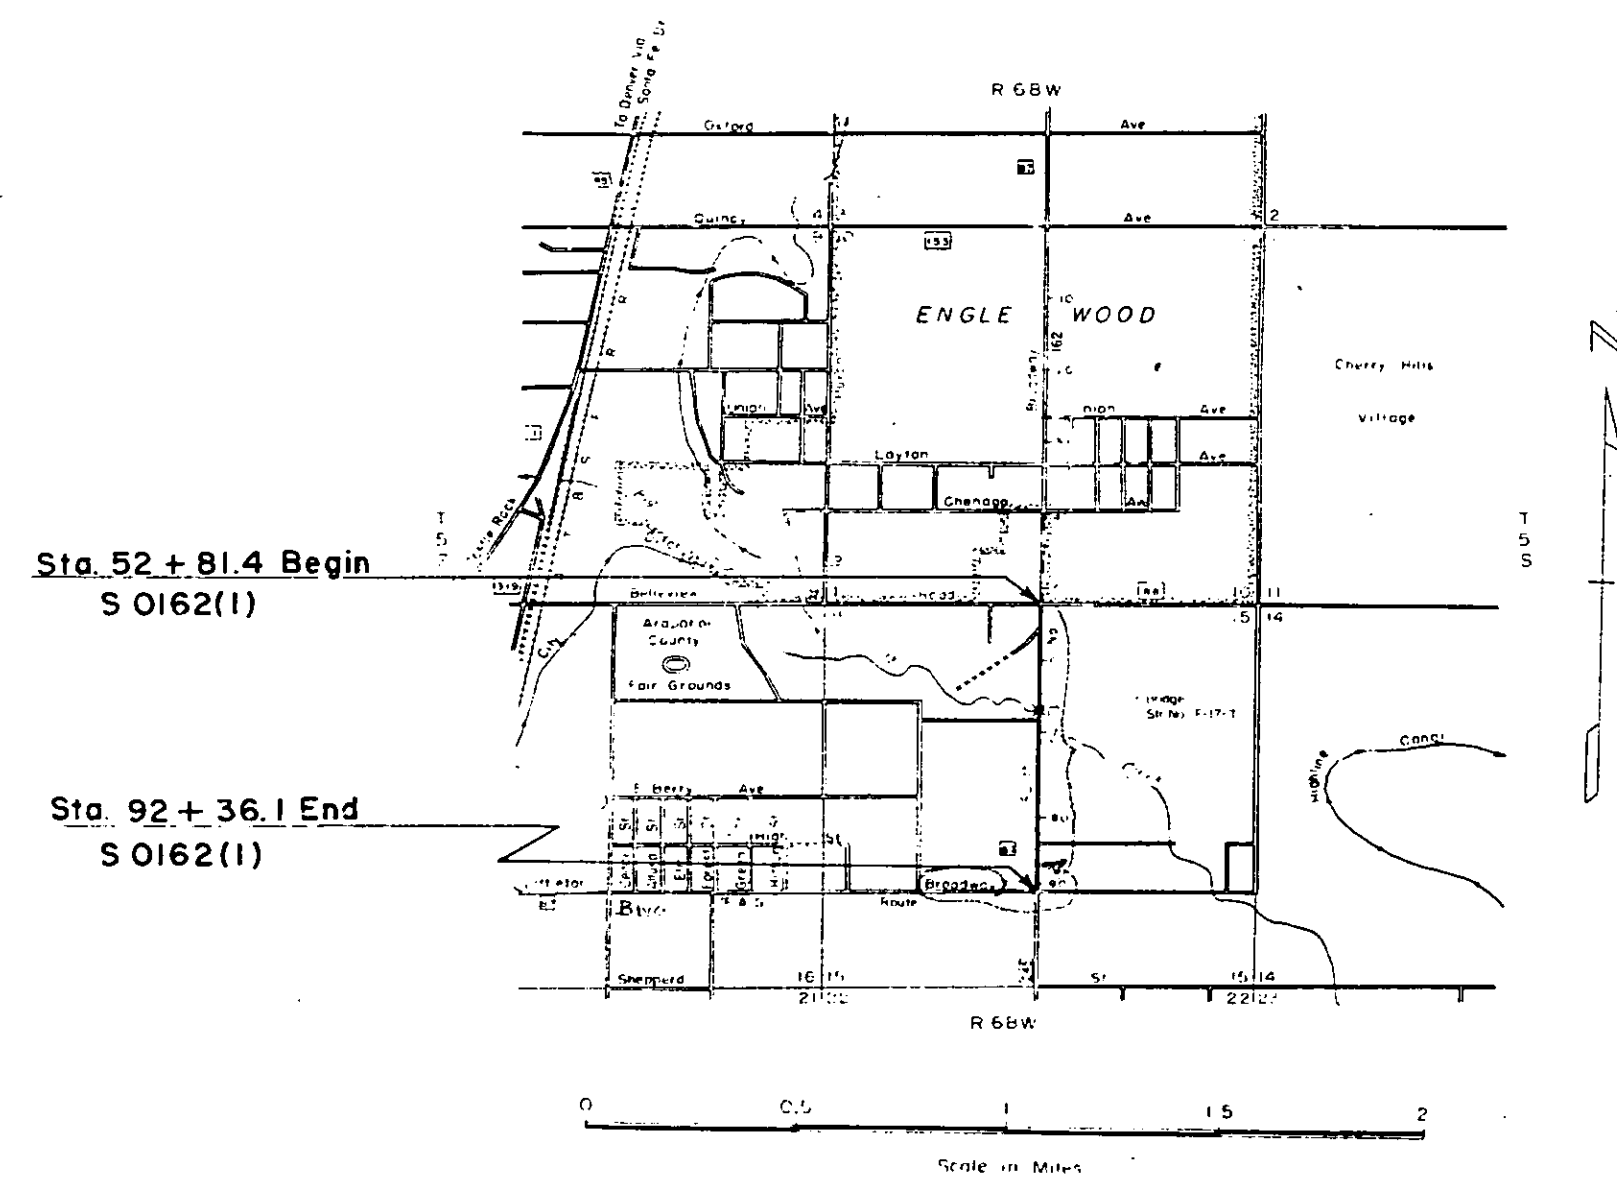

S0162(I)

50. 2. 1945


[illegible]

(E-1) DELETED

(E-2) DELETED

(E-3) DELETED

St. 14, Sec. 15, T. 5S, R. 68W.


 


(E-8) DELETED

(E-7) DELETED

FED. ROAD DIST. NO.	DIST.	PROJ. NO.	SHEET NO.	TOTAL SHEETS
9	COLO.	8 0162 (1)	5	

RIGHT OF WAY Rev. 1-19-56 S.W.Z. EASEMENTS DELETED

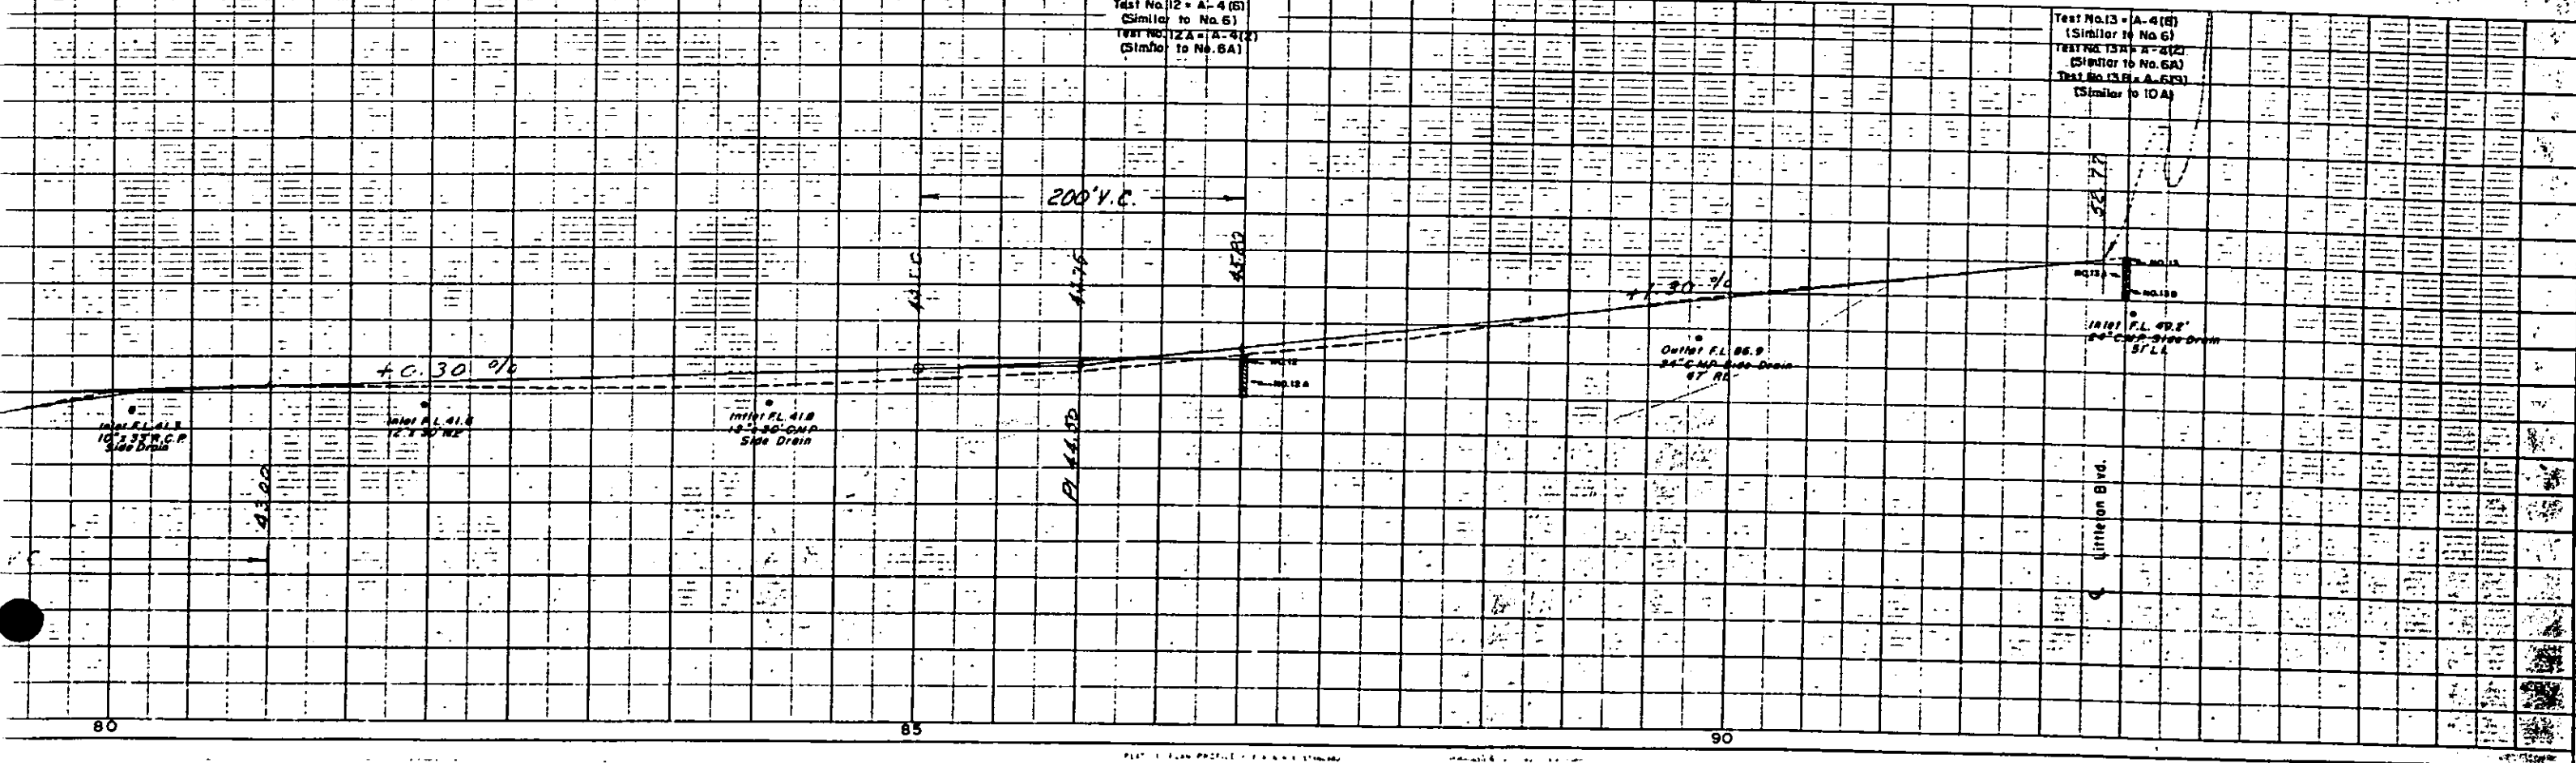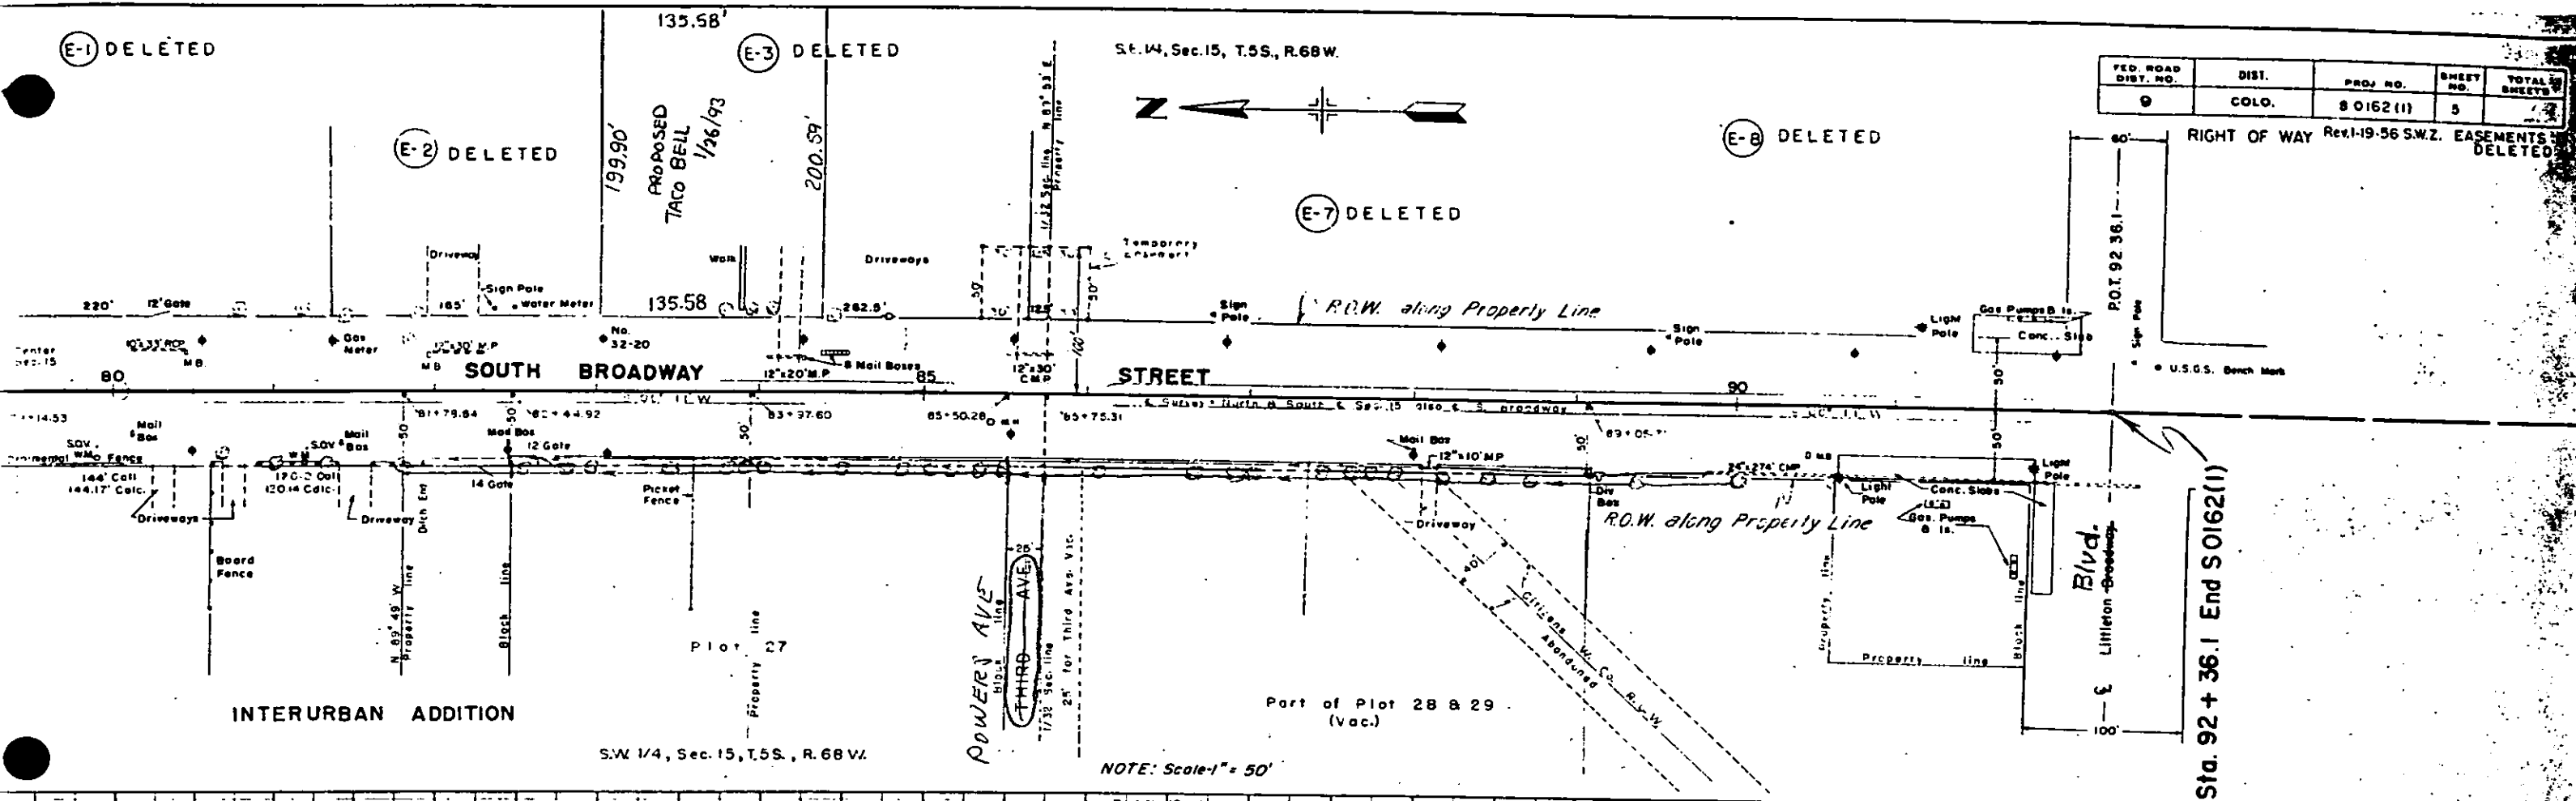

FEDERAL ROAD DISTRICT NO.	DISTRICT	PROJ. NO.	SHEET NO.	TOTAL SHEETS
9	COLORADO	S0162 (1)	6	

RIGHT OF WAY

Rev. 2-10-56 SWZ E-6 Rev.
Rev. 8-29-56 DLN E-3, E-4-A

NE 1/4, Sec. 15, T.5S. R.68W.



SURVEY
33° 30' R.
33° 30' R.
401-JR
716.3
PROJECTED
33° 30' R.
33° 30' R.
401-JR
223.2

STA. 66+58.4 on Roadway
STA. 6+20.0 on Channel

SOUTH BROADWAY STREET

FIRST AVE.

E-4
4
E-4-A

Len C. & Frances C. Kuhns
5127 S. Broadway
Littleton, Colo.

E-5
5

Matthew E. & Beulah A. McSpadden
95 Rafferty Gardens
Littleton, Colo.

E-6 Rev.
6

Brookridge Farm, Inc. (Now known as Belco Inc.)
5200 S. Broadway
Littleton, Colo.

E-9

Charles D. Courtright
761 S. Lincoln
Littleton, Colo.

RAFFERTY

Plot 15

GARDENS

N.W. 1/4, Sec. 15, T.5S., R.68W.


TA. 12+16.43
CHANNEL CHANGE

URBAN

ADDITION

17

18

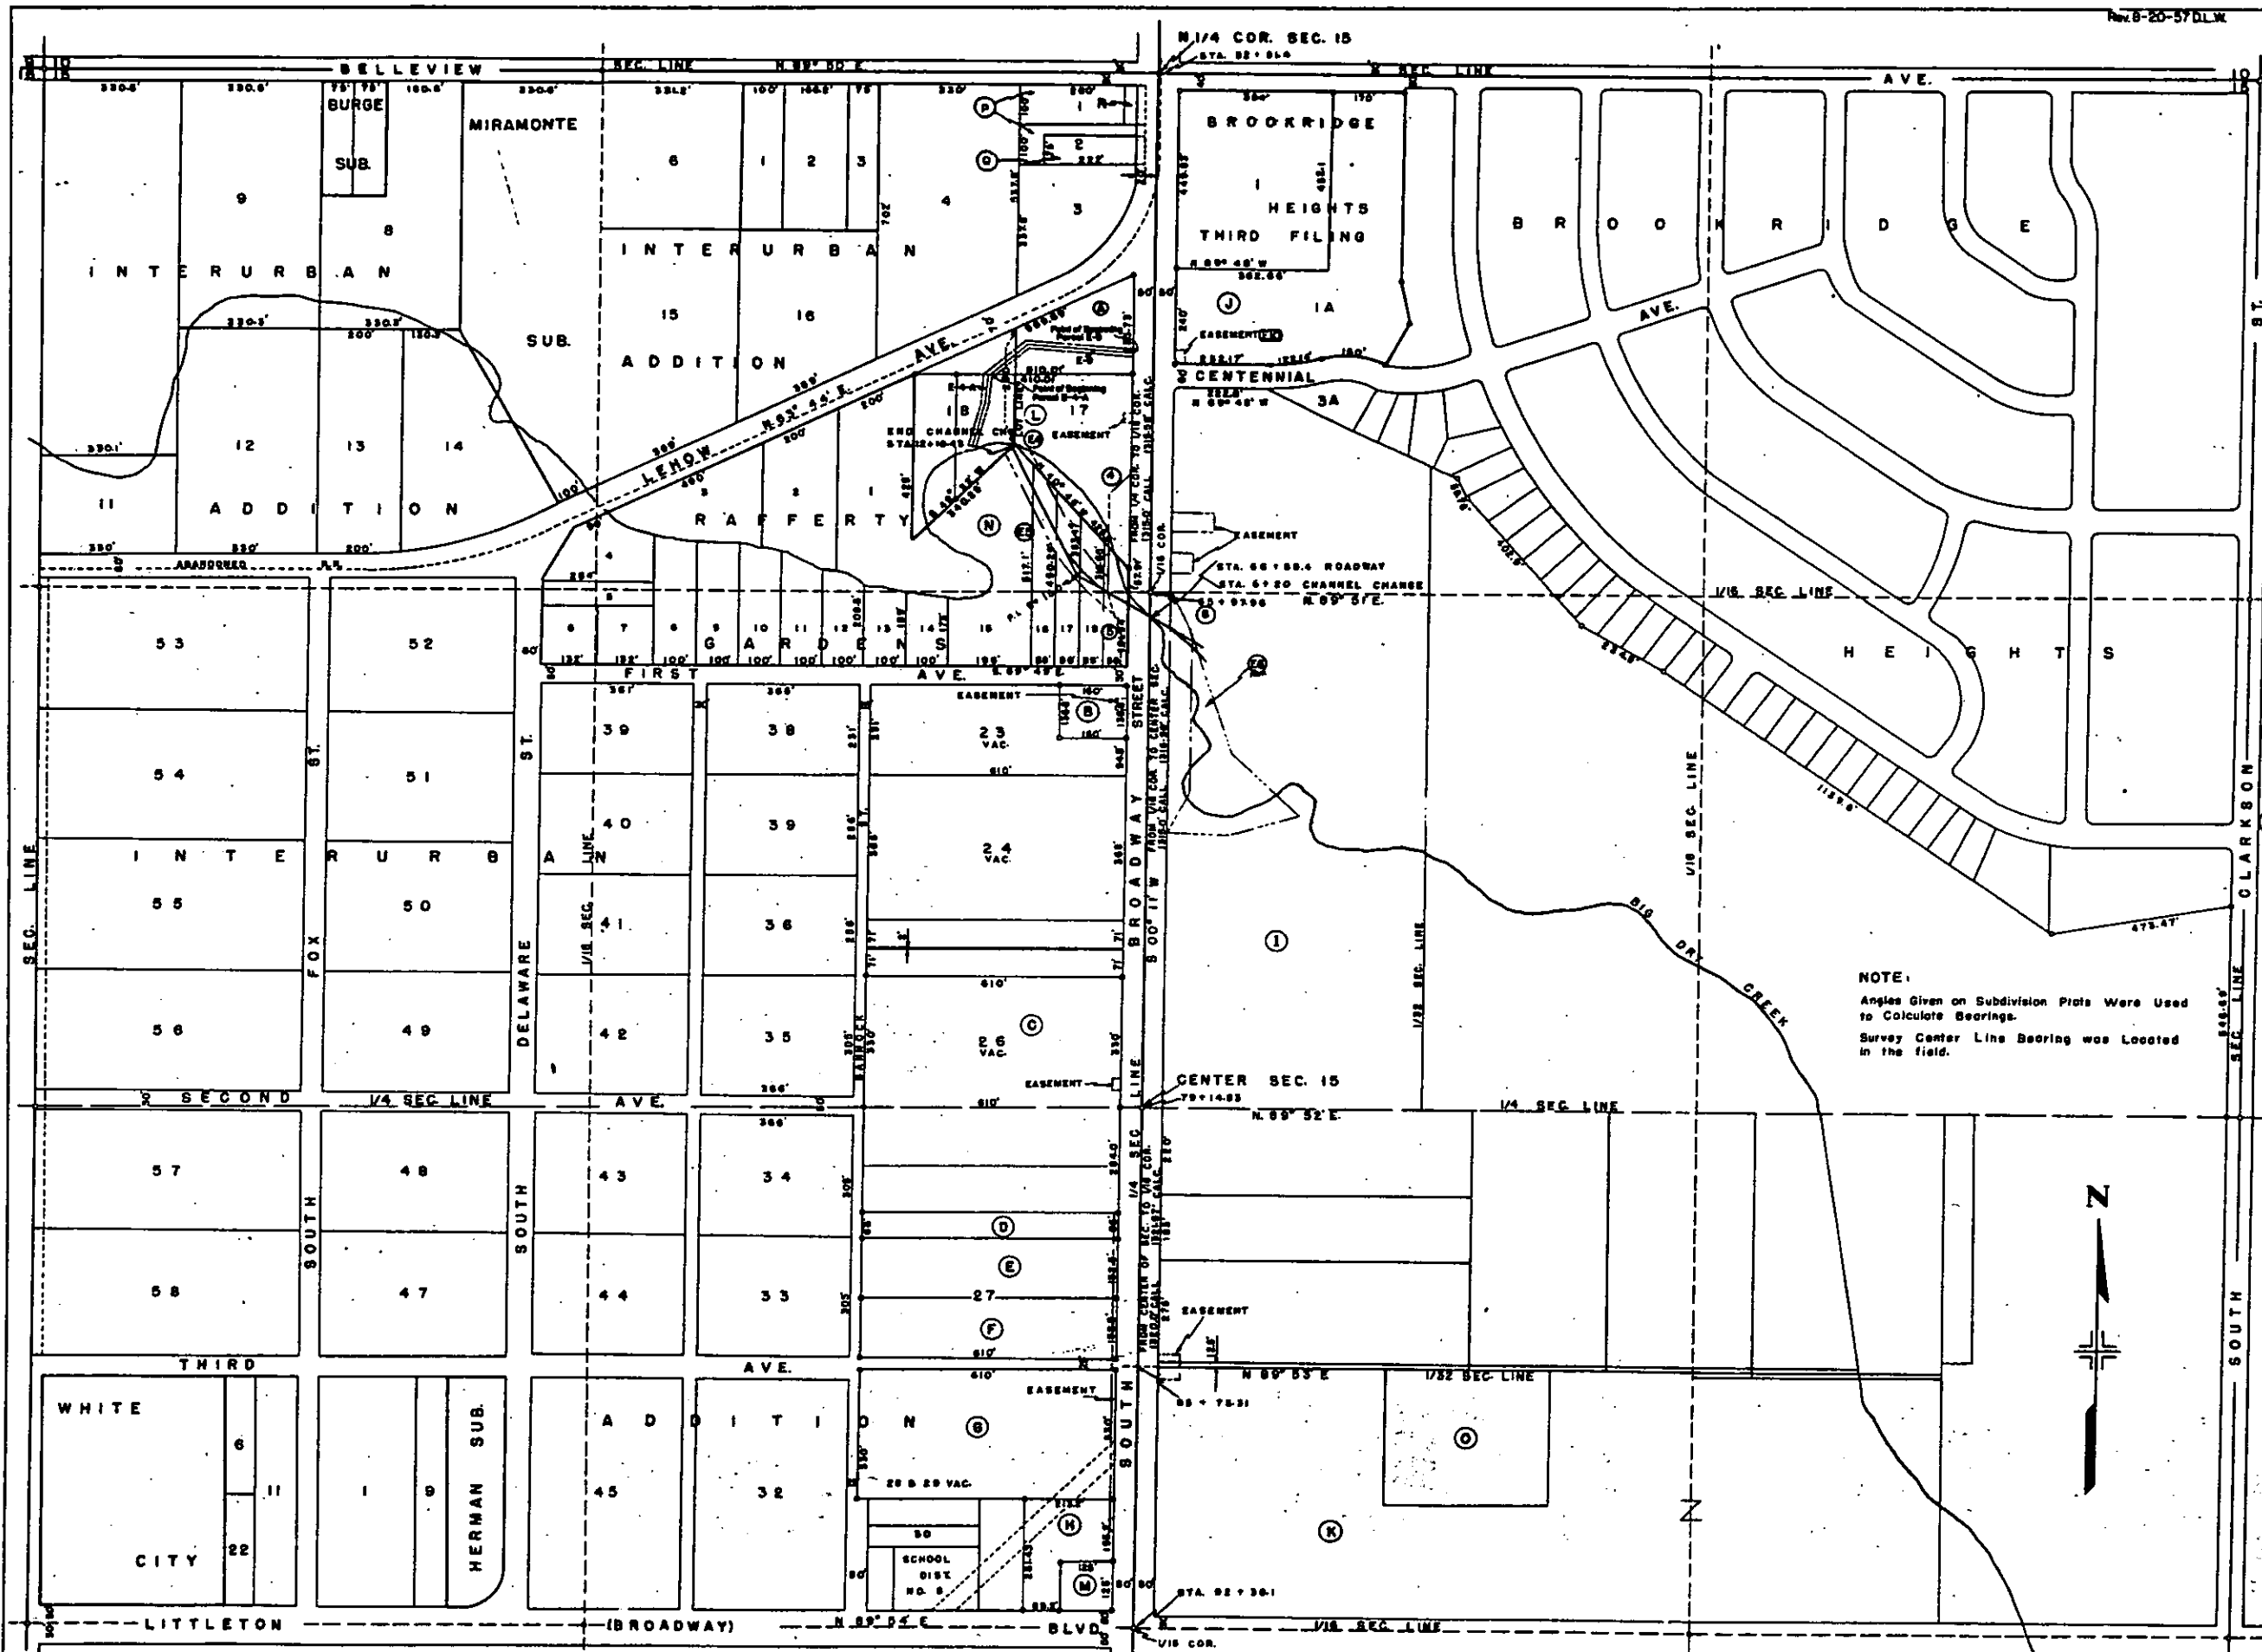

RIGHT OF WAY

Rev. 1-19-56 S.W.Z. EASEMENTS
DELETED
Rev. 2-10-56 S.W.Z. E 6 Rev..
Rev. 8-29-56 DLW E-9, E-4-A
Rev. 11-7-56 DLW EIO
Rev. 8-19-57 RDC Owens G
Rev. 5-28-65 Par. 4 Sold D.J.F.

A Charles D Courtright
761 S. Lincoln, Littleton, Colo. Rev. 8-4-58, 8 & E-6 Rev. sold LB

B Merrile R. & Doris A. Cunningham
293 1st. Avenue, Littleton, Colo.

C John W & Maude Smith
5485 S. Broadway, Littleton, Colo.

(1) D DELETED

(2) E DELETED

(3) F DELETED

(7) G DELETED

(8) H DELETED

(EG) I Brookridge Farm, Inc. (Now known as Belco Inc.)
5200 S. Broadway, Littleton, Colo.

(K) J Elton L. Clortho
Equitable Building, Denver, Colo.

K Jack E. Wagenblast
4151 S. University, Englewood, Colo.

(24) L Len C. & Frances C. Kuhns (See 4 Below)
(2-5) 5127 S. Broadway, Littleton, Colo.

M Sinclair Refining Co.
Denver Club Bldg., Denver, Colo.

(EN) N Lots 1-2-3-14-15-16-17-18-19 Rafferty Gardens
Matthew E. & Beulah A. McSpadden
95 Rafferty Gardens, Littleton, Colo.

O Ernest & Hulda Michel

P Bill Sepetti & Eda W. Blackmer

Q DELETED

(9) Charles D. Courtright
761 S. Lincoln, Littleton, Colo.

R John & Gale Crossley

(4) SOLD TO RICHARD G. BOWMAN

(EG) SOLD TO BELCO, INC.

PRELIMINARY OWNERSHIP MAP
PLAT OF PART OF
T. 5 S., R. 68 W. ARAPAHOE COUNTY
 Showing Claimants With Regard To Right Of Way
 For Project S0162 (1)
 DATE 9-14-55 SCALE 1" = 200'

Note
Recommended Minimum Right Of Way
width For This Project is Each
Side Of Center Line.