

FEDERAL ROAD DIVISION NO.	DISTRICT	PROJ. NO.	SHEET NO.	TOTAL SHEETS
9	COLORADO	S 0168 (2)	1	7

 
 
 
 
 
 
 
RIGHT OF WAY Blende to 21st Lane

COLORADO DEPARTMENT OF HIGHWAYS


PLAN AND PROFILE OF PROPOSED
FEDERAL AID PROJECT NO. S 0168(2)
STATE HIGHWAY NO. 6 *SO*
PUEBLO COUNTY
RIGHT OF WAY

SCALES OF ORIGINAL DRAWINGS
ON PLAN, 1 IN. = 100 FT.
ON PROFILE, 1 IN. = 100 FT. HORIZONTAL
1 IN. = 10 FT. VERTICAL
GRADE LINE ON PROFILE IS SHOWN AS GRADE OF FINISHED ROAD
GROSS LENGTH OF PROJECT 0.946 MI
NET LENGTH OF PROJECT 0.946 MI

CONVENTIONAL SIGNS

CENTER LINE  PLAN SHEET TITLE SHEET
RIGHT OF WAY LINE  R.O.W. MARKER
COUNTY LINE 
TOWNSHIP OR RANGE LINE 
LAND LINES  SECTION LINE 1/4 SECTION LINE 1/8 SECTION LINE
RAILROAD  TITLE SHEET PLAN SHEET
BARBED WIRE FENCE 
COMBINATION WIRE FENCE 
SNOW FENCE 
TELEPHONE & TELEGRAPH LINES 
POWER LINE 
DETOUR 
PRESENT ROAD (Plan Sheet) 

REVISIONS		
8-4-64	Changed End Sta	FCM
3-31-65	Changed Index	FCM

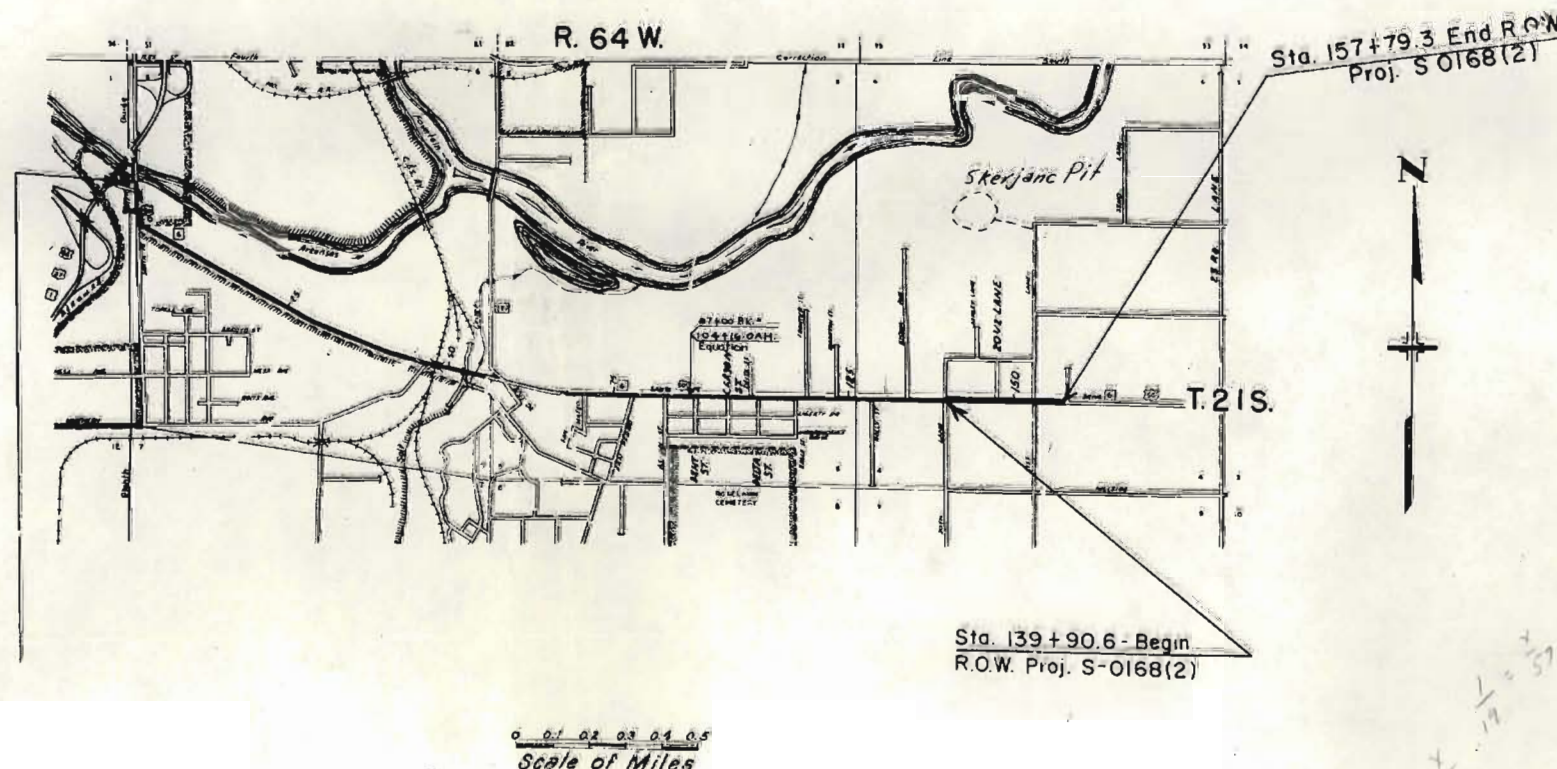

FILE COPY
DO NOT REMOVE

INDEX OF SHEETS
SHEET NO. 1 TITLE SHEET
2 TABULATION SHEET
3-7 PLAN & PROFILE SHEETS

[illegible]

SW 1/4 SEC. 5
T. 21 S., R. 64 W.

SE 1/4 SEC. 5
T. 21 S., R. 64 W.

HIGHLAND

GARDENS

ESTATE OF CHAS. G. RAY
EXECUTOR CHAS. RAY JR

ST. ROAD REG. NO.	DIVISION	PROJECT NO.	SHEET NO.
9	COLO.	S 0168(2)	3

RIGHT OF WAY BLEND TO 21st. LANE

REVISIONS		
3-31-65	Added E-32 & Sheet No. 3	FCM

STA. 82+77 END CONST.

LOT 48

LOT 47

LOT 46

LOT 45

LOT 43

LOT 42

STANTON & VROMAN SUB-DIV.

BLEND

EQUATION

TOWNSITE

PUEBLO

AVE

WALK FRONT ENDEZOUS CLUB

ELEV. 4740.34

4750

4740


4730

4720

FED. ROAD REG. NO.	DIVISION	PROJECT NO.	SHEET NO.
9	COLO.	S0168(2)	4

REVISIONS	
3/31-65	Added Sheet 4
	FCM

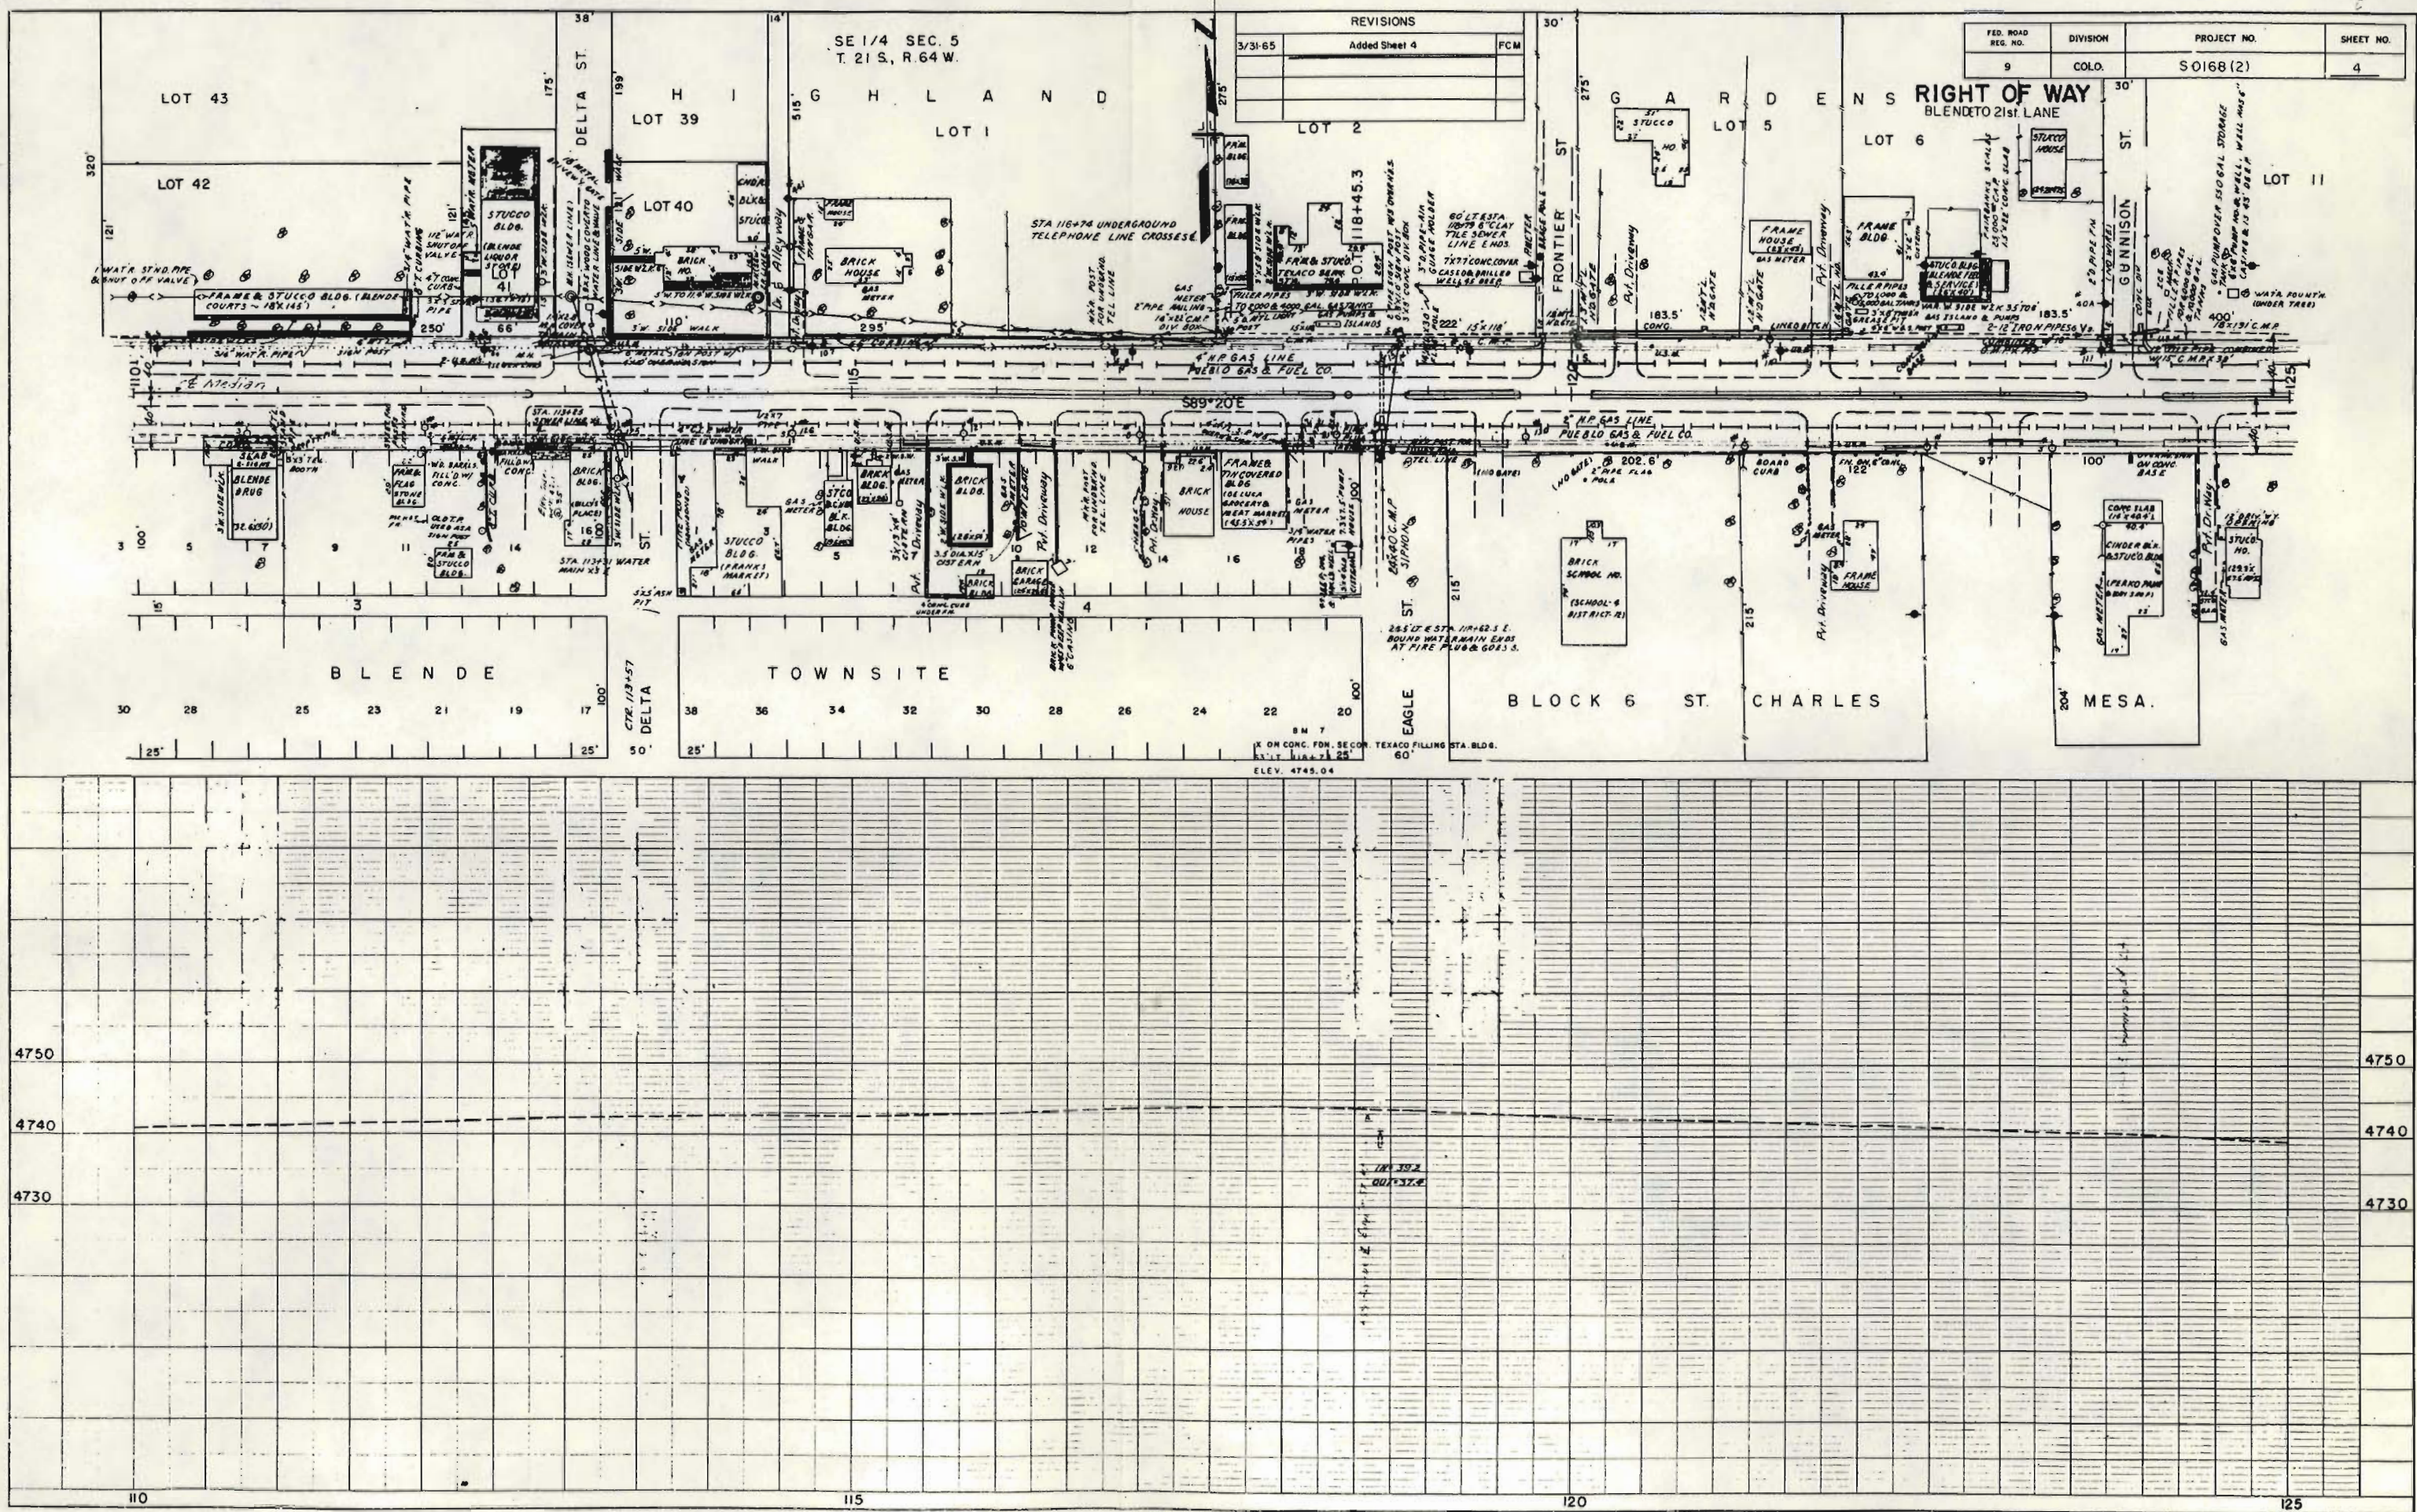
SE 1/4 SEC. 5
T. 21 S., R. 64 W.



NOTE BOOK
ALIGNED CHECKED
BY OF WAY CHECKED
NO


NOTE BOOK
ALIGNED CHECKED
BY OF WAY CHECKED
NO


FED. ROAD REG. NO.	DIVISION	PROJECT NO.	SHEET NO.
9	COLG.	5 0168(2)	5

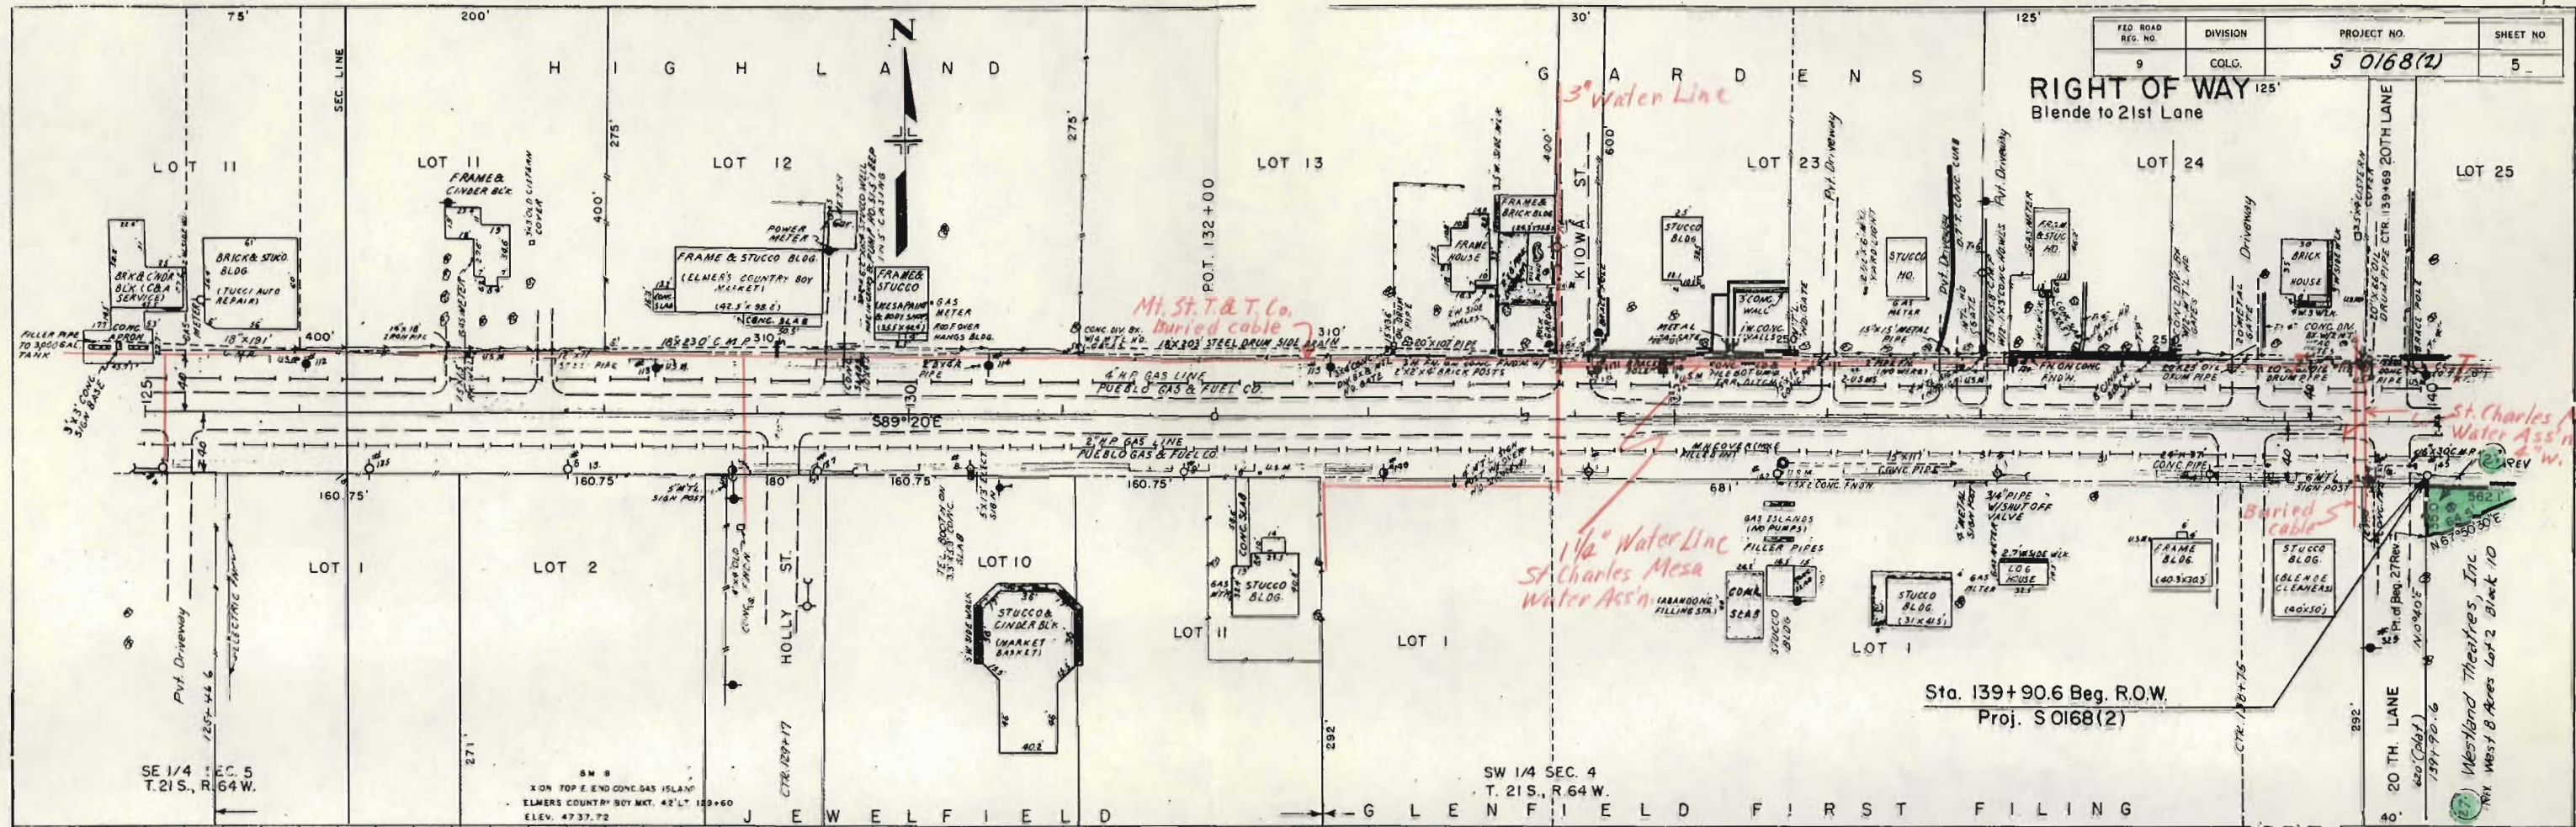

Sta. 139+90.6 Beg. R.O.W.
Proj. S 0168(2)

REVISIONS		
7-15-64	27Rev	FCM
3-31-65	Changed Sheet No.	FCM

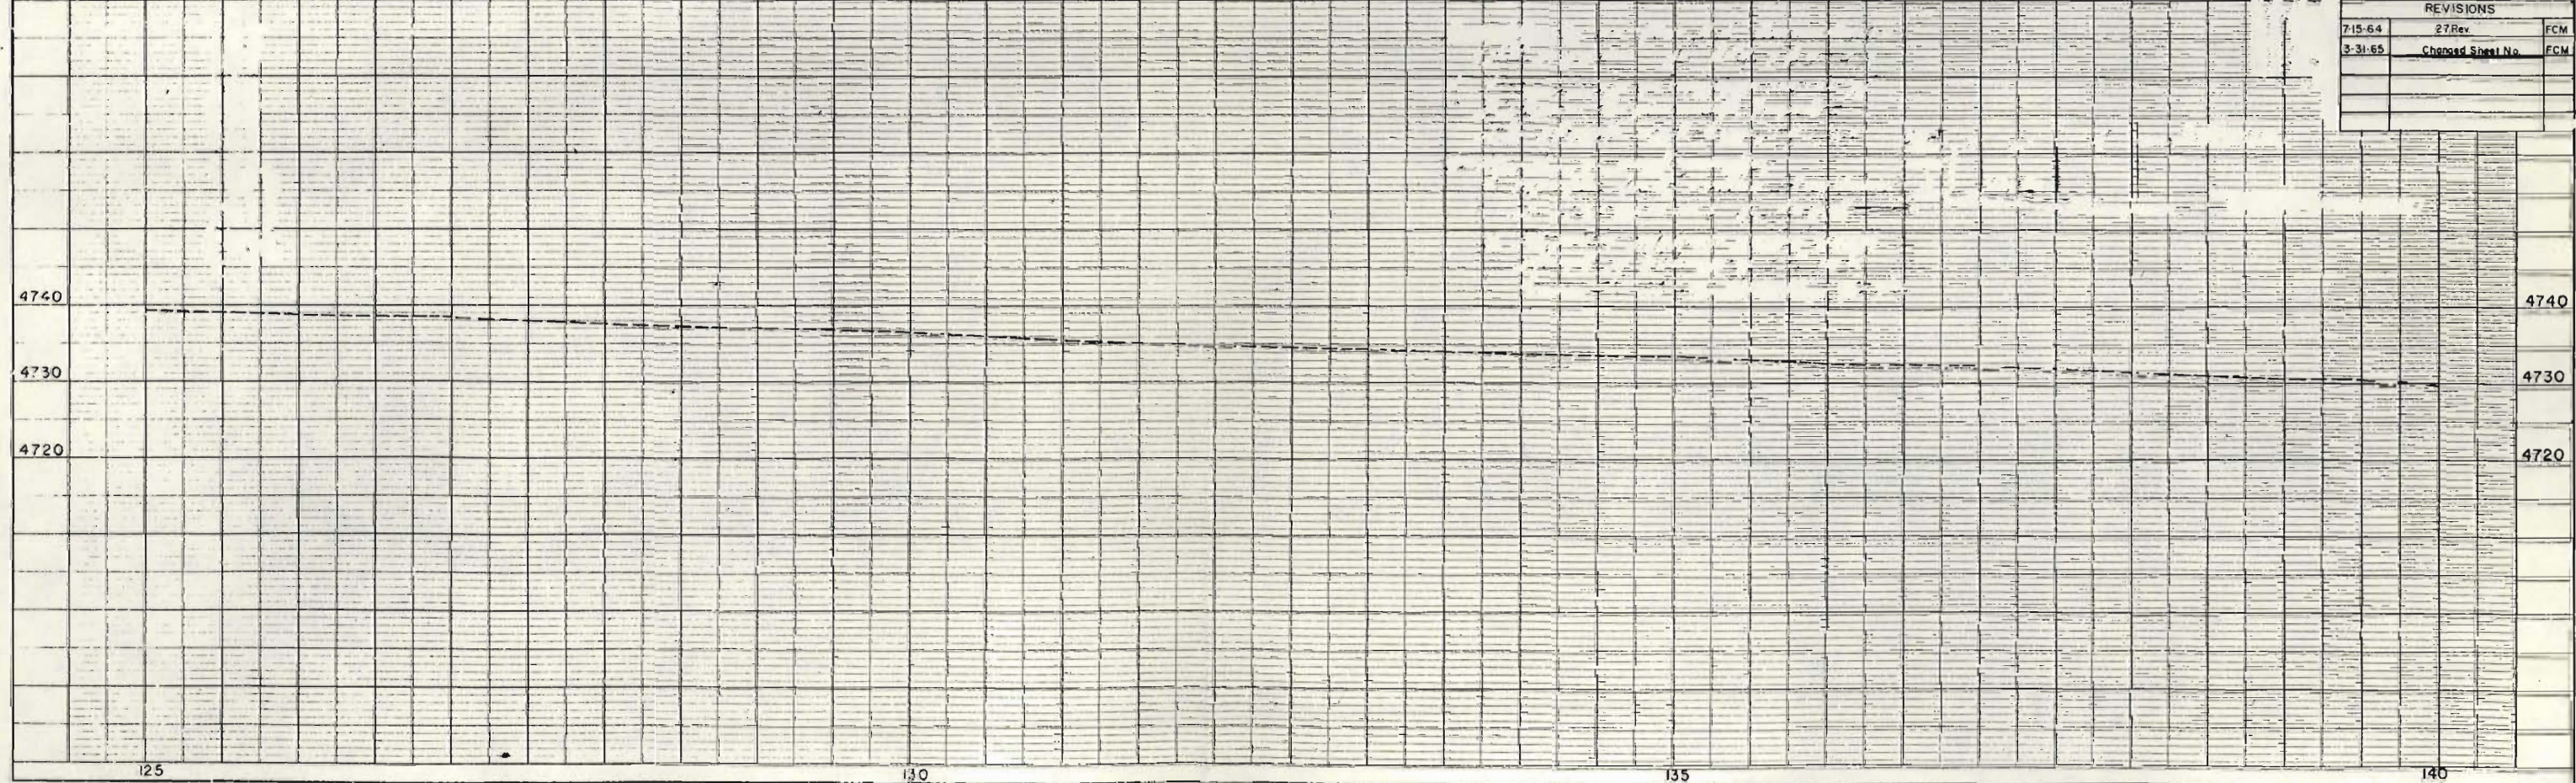

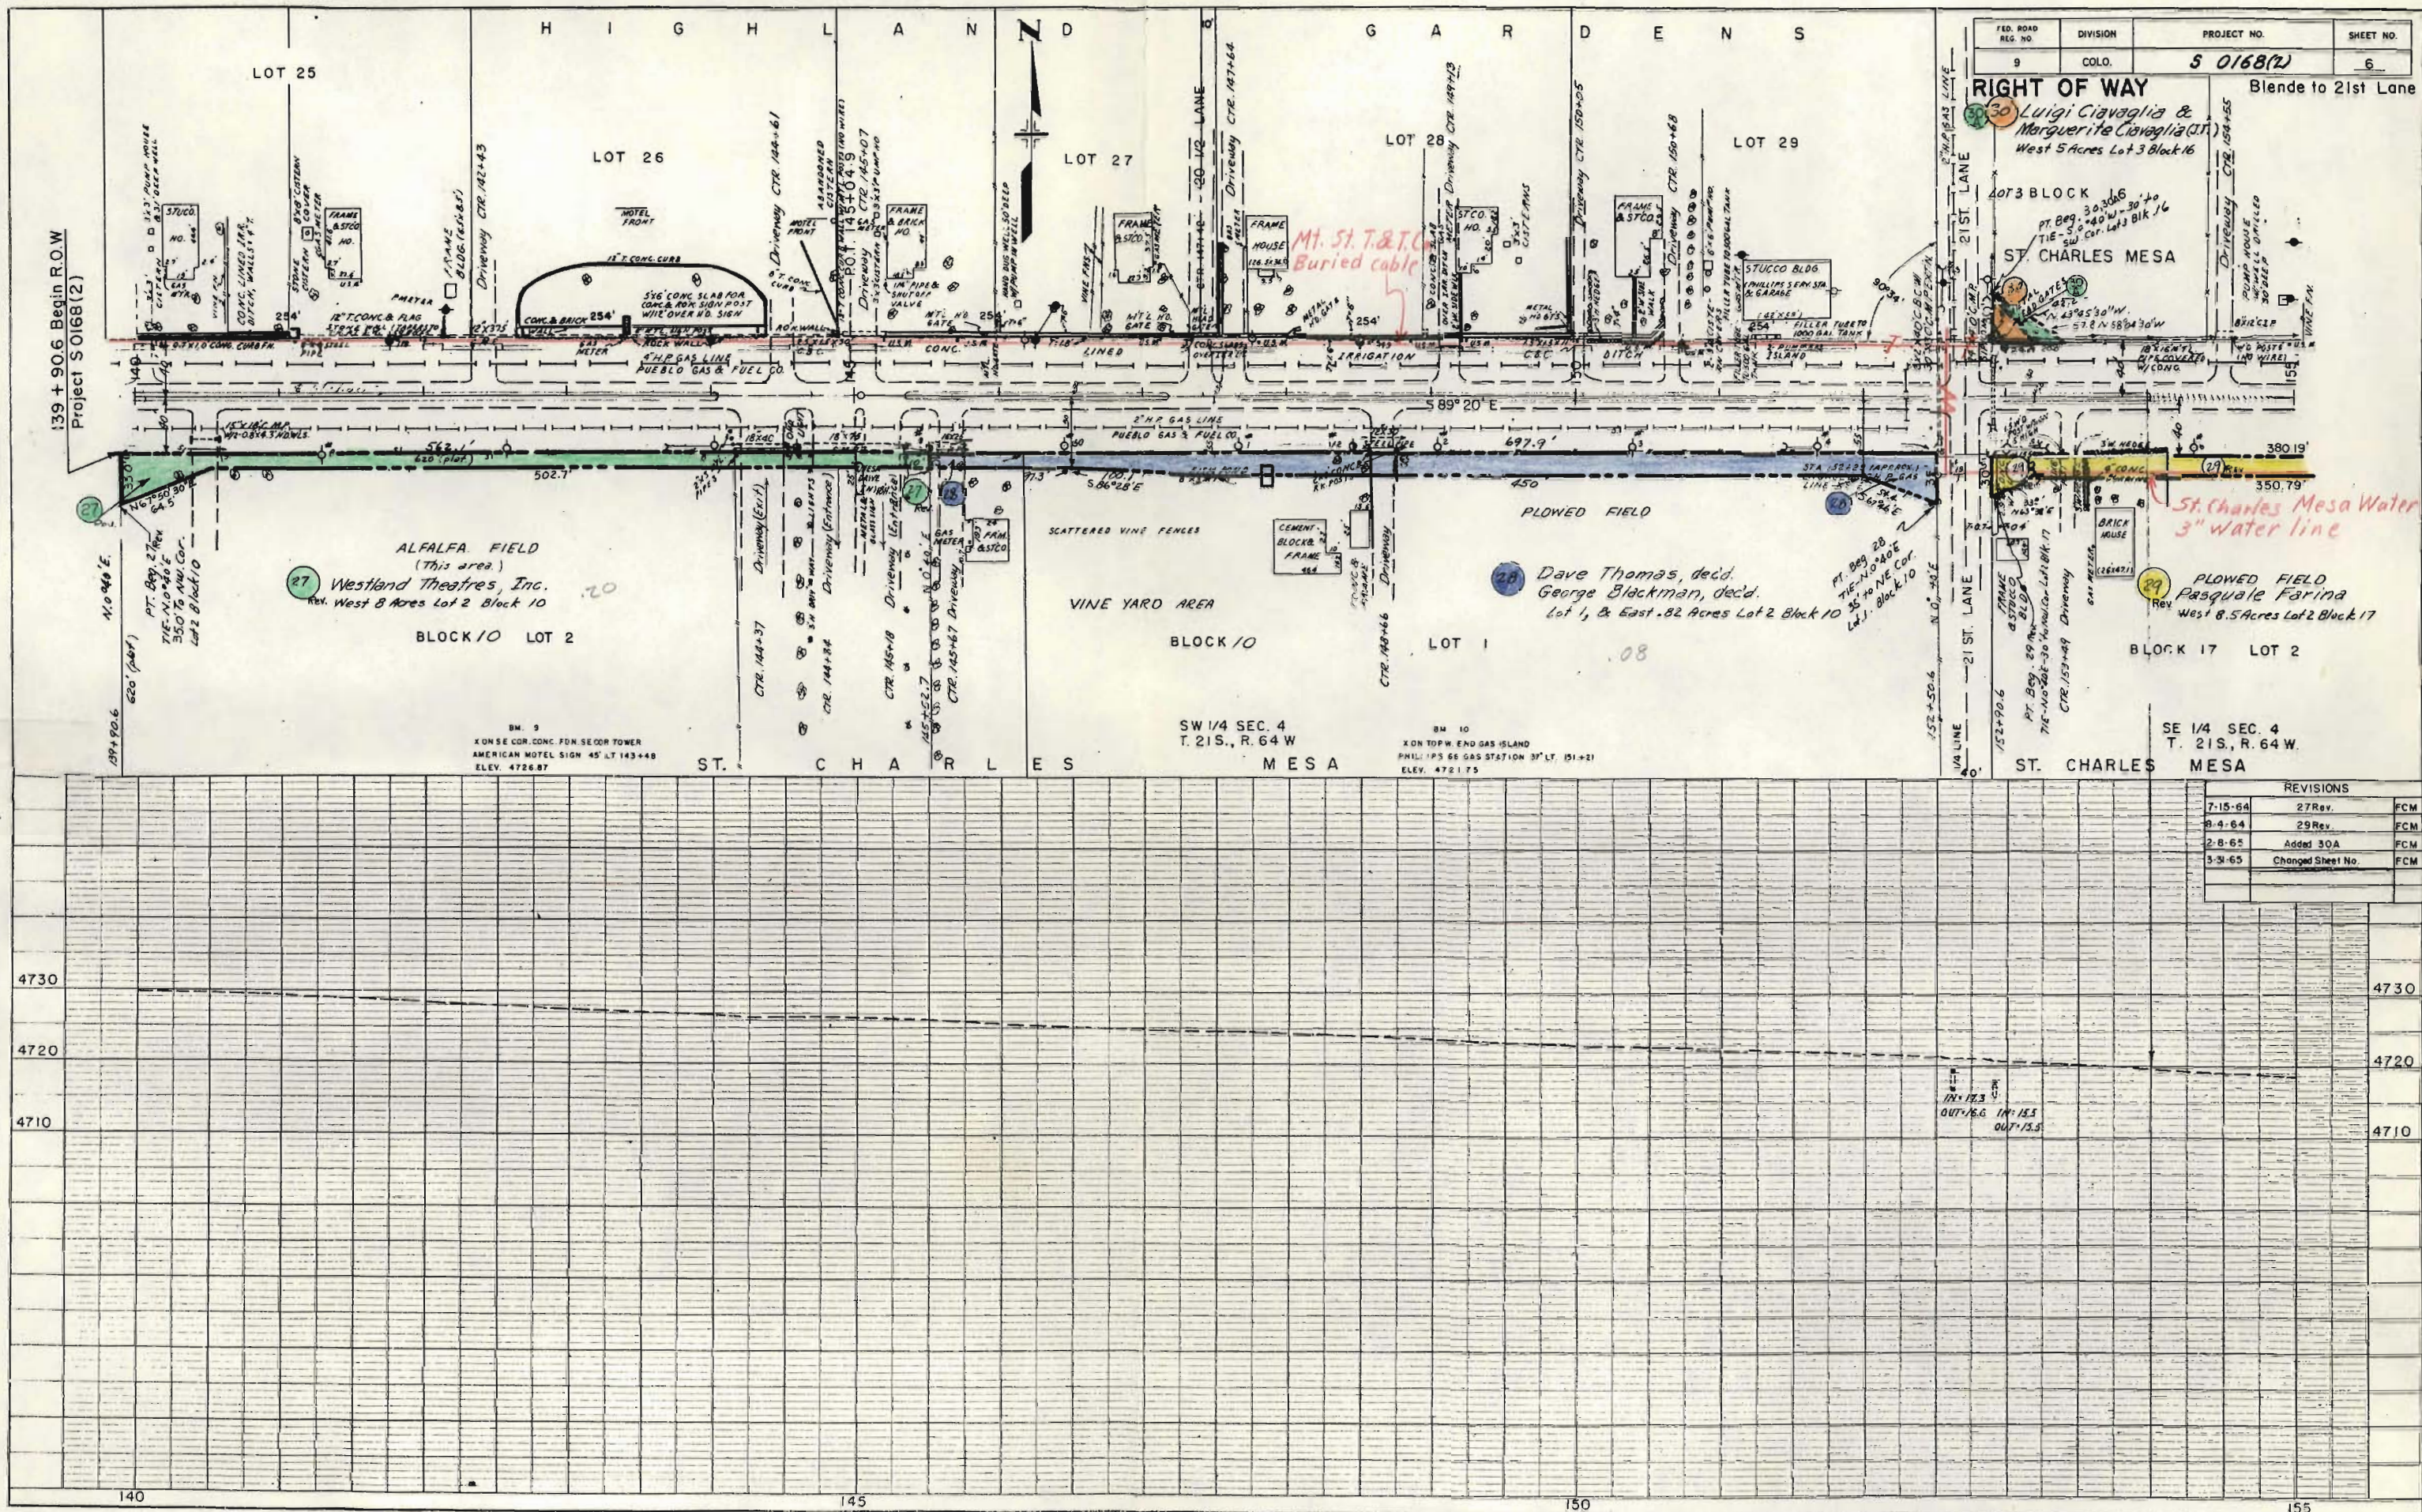

RIGHT OF WAY Blende to 21st Lane

REVISIONS		
8-4-64	Rev. 29 B Added 31	FO
8-31-64	Cha Pl. of Beg. Parcel 31	FO
3-31-65	Changed Sheet No.	FO

