

3377 OF HIGHWAYS
S. R. 124
21. 1968
TLE SHEET



INDEX OF SHEETS	
SHEET NO.	
1	TITLE SHEET
2 - 2-C	TABULATION OF PROPERTIES
3 - 10	PLAN & PROFILE

COLORADO DEPARTMENT OF HIGHWAYS

PLAN AND PROFILE OF PROPOSED FEDERAL AID PROJECT NO. S 0168 (4) STATE HIGHWAY NO. 6 SOC PUEBLO COUNTY

SCALES OF ORIGINAL DRAWINGS
ON PLAN, 1 IN. = 100 FT.
ON PROFILE, 1 IN. = 100 FT. HORIZONTAL
1 IN. = 10 FT. VERTICAL
GRADE LINE ON PROFILE IS SHOWN AS GRADE OF FINISHED ROAD
LENGTH OF PROJECT = (10,409.2 FEET) 1.971 MILES (R.O.W.)

FEDERAL ROAD DIVISION NO.	DISTRICT	PROJ. NO.	SHEET NO.	TOTAL SHEETS
9	COLORADO	S0168(4)	1	
REVISIONS				
6-20-66	Add Sheet 2-C			DJF

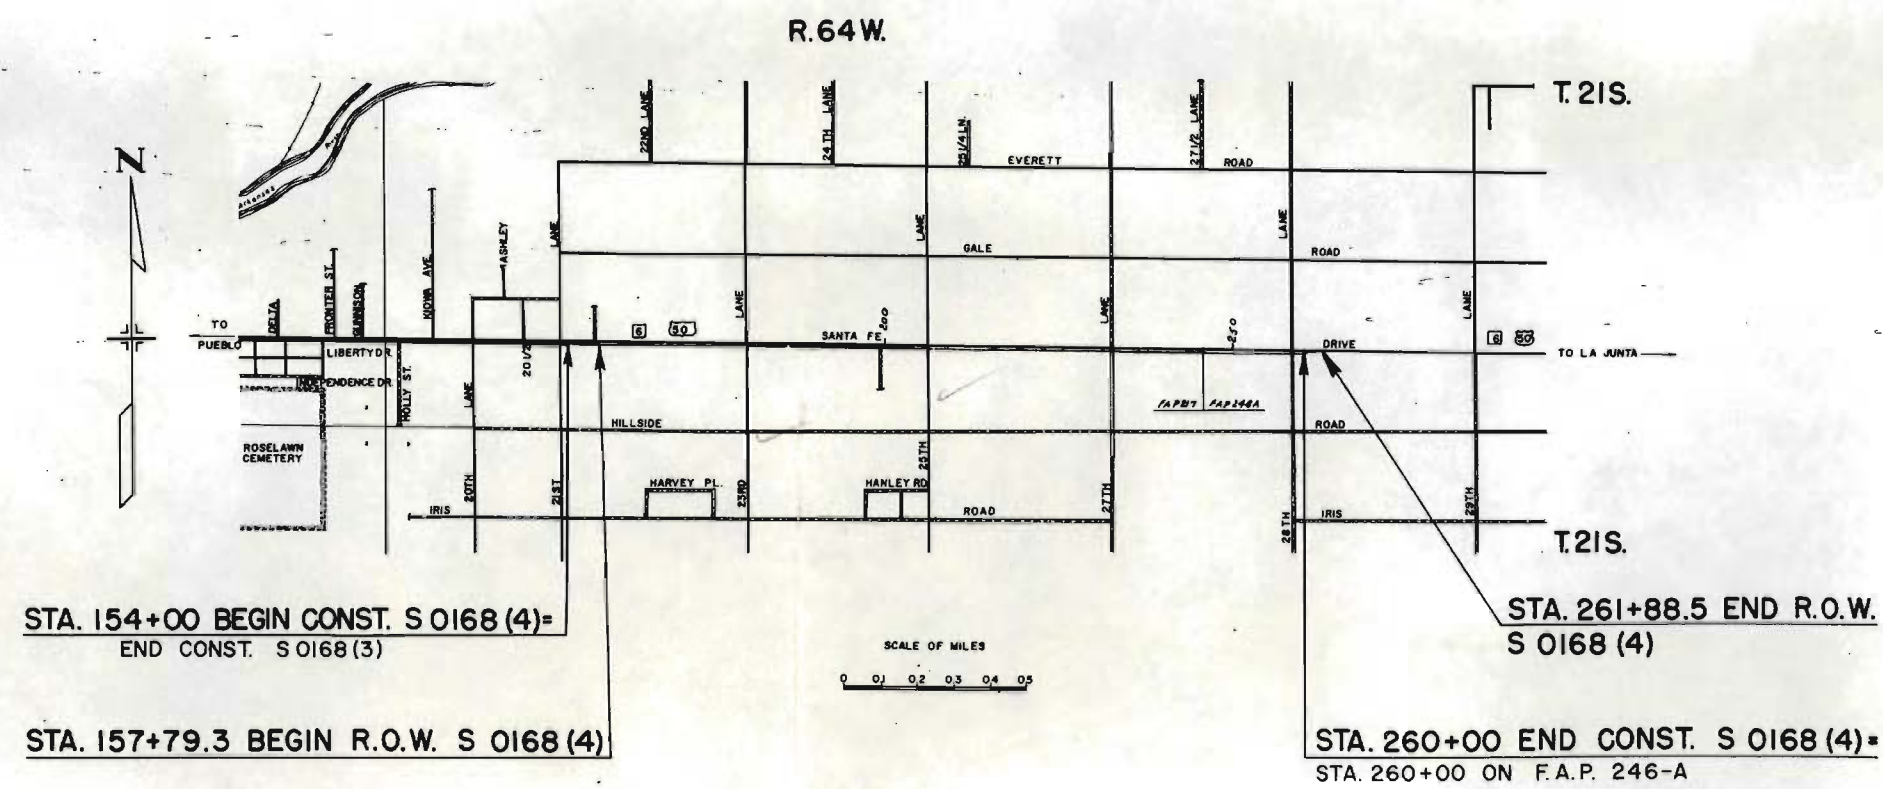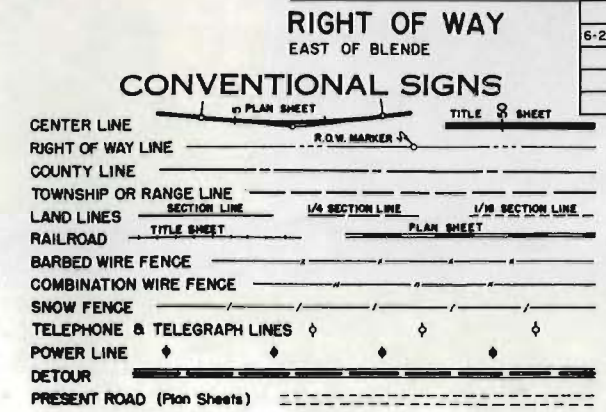

M.A.G.

R.O.W. TABULATION OF PROPERTIES IN PUEBLO COUNTY S.H.No. 6 PROJ. S 0168 (4)

FEDERAL ROAD DIVISION NO.	DISTRICT	PROJECT NO.	SHEET NO.
8	COLORADO	S 0168 (4)	2

RIGHT OF WAY EAST OF BLENDE

PARCEL NO.	OWNER	ADDRESS	LOCATION	AREA IN SQ. FT.			PURCHASE DATA					REMARKS	NO.
				PARCEL	TO BE ACQUIRED	REMAINDER	LAND	IMPROV'M'TS	DAMAGE	MISC.	TOTAL		
			T 21S. R 64W. 6PM ST. CHARLES MESA SUBDIVISION										
35	CONNIE RIGIROZZI AND NICK RIGIROZZI		LOT 2, BLK. 17.	430	430	39,870							
36	NICK RIGIROZZI AND CONNIE MAE RIGIROZZI, J.T.		LOT 2, BLK. 17.	1740	1740	25,230							
37	MARTIN R. KRAJACIC AND THERESA MAE KRAJACIC, J.T.		LOT 2, BLK. 17.	2000	2000	13,000							
38	FLOYD E. COMFORT AND BETTY J. COMFORT, J.T.		LOT 2, BLK. 17.	2000	2000	13,000							
TE-39-A	HENRY A. WILLIAMS		LOTS 1 & 2 BLK 17	400.0	400.0							TEMPORARY EASEMENT	TE 39-A
39	HENRY A. WILLIAMS		LOTS 1, 2, BLK. 17.	22,716.2	22,716.2	774,923.8							
TE-39	HENRY A. WILLIAMS		LOTS 1 & 2, BLK. 17	1,600	1,600							TEMPORARY EASEMENT	
40	EUGENE J. SALVO AND CHRISTINE SALVO, J.T.		LOT 1, BLK. 17.	2000	2000	13,000							
41	MILTON STOLLENWERCK AND MARIE STOLLENWERCK, J.T.		LOT 1, BLK. 17.	2000	2000	13,000							
42	JOHN A. WILLIAMS AND MARY S. WILLIAMS, J.T.		LOT 1, BLK. 17.	1000	1000	338,402.5							
43	EUGENE MATTAROCCHI AND VIRGINIA E. MATTAROCCHI, J.T.		LOT 1, BLK. 17.	2600	2600	16,300							
TE-43	EUGENE MATTAROCCHI & VIRGINIA E. MATTAROCCHI, J.T.		LOT 1, BLK. 17	1,500	1,500							TEMPORARY EASEMENT	
44	JOHN A. WILLIAMS AND MARY S. WILLIAMS, J. T.		LOT 1, BLK. 17.	2800	2800	SEC. # 42							
45	KWIK-WAY STORES, INC., A COLORADO CORPORATION		LOT 1, BLK. 17.	2949	2949	19,168.5							
TE-45	KWIK-WAY STORES, INC., A COLORADO CORPORATION		LOT 1, BLK. 17	1,200	1,200							TEMPORARY EASEMENT	
46	JOHN J. TUCCI		LOT 2, BLK. 25.	2000	2000	13,000							
47	GUSTIE D GIADONE & CHRISTINE M. GIADONE, J.T.		LOT 2, BLK. 25	3,808	3,808	24,752							
TE-47	GUSTIE D GIADONE & CHRISTINE M. GIADONE, J.T.		LOT 2, BLK. 25	800	800							TEMPORARY EASEMENT	
TE-47A	GUSTIE D GIADONE & CHRISTINE M. GIADONE, J.T.		LOT 2, BLK. 25	260	260							TEMPORARY EASEMENT	
48	TOM J. MUSSO		LOT 2, BLK. 25.	1000	1000	6,500							
TE-48	TOM J. MUSSO		LOT 2, BLK. 25	1,000	1,000							TEMPORARY EASEMENT	
49	TOM GIADONE AND SALENA GIADONE, J.T.		LOT 2, BLK. 25.	12,800	12,800	543,188							
TE-49	TOM GIADONE & SALENA GIADONE, J.T.		LOT 2, BLK. 25	1,140	1,140							TEMPORARY EASEMENT	
TE-49A	TOM GIADONE & SALENA GIADONE, J.T.		LOT 2, BLK. 25	1,000	1,000							TEMPORARY EASEMENT	
TE-49B	TOM GIADONE & SALENA GIADONE, J.T.		LOT 2, BLK. 25	1,600	1,000							TEMPORARY EASEMENT	
TE-49C	TOM GIADONE & SALENA GIADONE, J.T.		LOT 2, BLK. 25	1,000	1,000							TEMPORARY EASEMENT	
50	DELETED												
51	WILLIAM THOMAS JOHNSON		LOT 2, BLK. 25	6,130	6,130	55,170							
TE-51	WILLIAM THOMAS JOHNSON		LOT 2, BLK. 25	600	600							TEMPORARY EASEMENT	
52	ALBERT JESSE JOHNSON & SARAH ELIZABETH JOHNSON, J.T.		LOT 2, BLK. 25	3,200	3,200	28,800							
53	RALPH D. TROUT & MARTHA LORETA TROUT, J.T.		LOT 1, BLK. 25	1,982	1,982	120,764.4							
54	DELMAR T. INGRAM AND ELIZABETH M. INGRAM, J.T.		LOT 1, BLK. 25.	1,640	1,640	15,832							
55	FRED GALLEGOS AND RUBY GALLEGOS, J.T.		LOT 1, BLK. 25.	1,400	1,400	11,528							
56	MARTIN NOGUES AND MARIE NOGUES, J.T.		LOT 1, BLK. 25.	2,000	2,000	123,436.8							
57	JOHN GIADONE AND MARY GIADONE, J.T.		LOT 1, BLK. 25.	3,000	3,000	89,760							

REVISIONS			
6-20-66	Add TE's 39, 43, 45, 47, 49, 48, 49.		
	49A, 49B, 49C, B 51	DJF	
10-25-66	Add TE 39-A	NN	

R.O.W. TABULATION OF PROPERTIES IN PUEBLO COUNTY S.H.No. 6 PROJ. S 0168 (4)

FEDERAL ROAD DISTRICT NO.	DISTRICT	PROJECT NO.	SHEET NO.
9	COLORADO	S 0168 (4)	2-A

RIGHT OF WAY EAST OF BLENDE

PARCEL NO.	OWNER	ADDRESS	LOCATION	AREA IN SQ. FT.			PURCHASE DATA					REMARKS	NO.
				PARCEL	TO BE ACQUIRED	REMAINDER	LAND	IMPROV'M'TS	DAMAGE	MISC.	TOTAL		
			T.21S., R.64W. 6th P.M. ST. CHARLES MESA SUBDIVISION										
58	MARJORIE M. WELCH		LOT 1, BLK. 25.	2090	2000	19,000							
59	GERTRUDE WOLGRAM		LOT 1, BLK. 25.	2,320	2,320	22,040							
TE-59	GERTRUDE WOLGRAM		LOT 1, BLK. 25	800	800							TEMPORARY EASEMENT	
60	CHARLES L. WILKINS JR. AND CHRISTINE M. WILKINS, J.T.		LOT 1, BLK. 25.	3090	3000	42,000							
TE-60	CHARLES L. WILKINS JR. & CHRISTINE M. WILKINS, J.T.		LOT 1, BLK. 25	800	800							TEMPORARY EASEMENT	
61	ROBERT B. BROWN AND DOLORES BROWN, J.T.		LOT 1, BLK. 25.	1440	1440	20,160							
TE-61	ROBERT B. BROWN & DOLORES BROWN, J.T.		LOT 1, BLK. 25	600	600							TEMPORARY EASEMENT	
62	ROY E. DUBBEL AND EDITH DUBBEL, J.T.		LOT 1, BLK. 25.	5200	5200	24,800							
TE-62	ROY E. DUBBEL & EDITH DUBBEL, J.T.		LOT 1, BLK. 25	1,000	1,000							TEMPORARY EASEMENT	
63	MESA LAND AND DEVELOPMENT COMPANY		LOT 2, BLK. 32.	6587.8	6587.8	1,007,760.8							
64	HAZEL S. SCHROEDER		LOT 2, BLK. 32.	3960	3960	39,600							
65	MESA LAND AND DEVELOPMENT COMPANY		LOT 2, BLK. 32.	6820	6820	SEE # 63							
66	EMILIO LANZA AND EVELYN MAE LANZA, J.T.		LOT 2, BLK. 32.	2087	2087	19,693							
67	JACK CLEMENTI, JR. & JANET RAE CLEMENTI, J.T.		LOT 2, BLK. 32.	2087	2087	19,693							
68	RICHARD E. CIRULI AND MRS. EVELYN MAE LANZA		LOT 2, BLK. 32	4258	4258	983,614							
			GARDEN HOME PLACE SUBDIVISION										
69	PERCY F. PARADISE AND ROSE C. PARADISE, J.T.		LOTS 1, 2, BLK. 1.	1916.8	1916.8	764,165.2							
70	ANGELO A. SALVO AND BETTY J. SALVO, J.T.		LOTS 2, 3, BLK. 1	2040	2040	11,739							
71	PERCY F. PARADISE AND ROSE C. PARADISE, J.T.		LOTS 3-19 INCL. BLK. 1	26,145	26,145	SEE # 69							
TE-71	PERCY F. PARADISE & ROSE C. PARADISE, J.T.		LOTS 17 & 18, BLK. 1	1,000	1,000							TEMPORARY EASEMENT	
TE-71A	PERCY F. PARADISE & ROSE C. PARADISE, J.T.		LOTS 18 & 19, BLK. 1	823	823							TEMPORARY EASEMENT	
			ST CHARLES MESA SUBDIVISION										
TE-72	DELETED											TEMPORARY EASEMENT	
E-72A	BETTY LOU DE MARTINO		LOT 3 BLK. 31	400	400							PERMANENT EASEMENT	
TE-73	DELETED												
TE-74	DELETED											TEMPORARY EASEMENT	
TE-75	DELETED											TEMPORARY EASEMENT	
TE-76	DELETED											TEMPORARY EASEMENT	

REVISIONS		
6-20-66	Add E-72 A & B, TE 59, 60, 61, 62, 71 & 71A	DJF
7-18-66	Correct Area Parcel TE-72	KRC
9-13-66	Name Change Par. 67	GM
10-17-66	Name Change Par. E-72-A	NN
3-8-68	Delete TE 72, TE 73, TE 74, TE 75, TE 76	NN

R.O.W. TABULATION OF PROPERTIES IN

PUEBLO

COUNTY S.H.No. 6

PROJ. S 0168 (4)

FEDERAL ROAD DIVISION NO.	DISTRICT	PROJECT NO.	SHEET NO.
8	COLORADO	S 0168 (4)	2-B

RIGHT OF WAY EAST OF BLENDE

PARCEL NO.	OWNER	ADDRESS	LOCATION	AREA IN SQ. FT.			PURCHASE DATA					REMARKS	NO.
				PARCEL	TO BE ACQUIRED	REMAINDER	LAND	IMPROV'M'TS	DAMAGE	MISC.	TOTAL		
			T.21 S., R.64 W. 6th P.M.										
			ST. CHARLES MESA SUBDIVISION										
TE-77	DELETED											TEMPORARY EASEMENT	
TE-78	DELETED											TEMPORARY EASEMENT	
TE-79	DELETED											TEMPORARY EASEMENT	
80	CARMEN DI PRINZI		LOT 4, BLK. 31,	1000	1000	184,130							
			GARDEN HOME PLACE SUBD.										
81	LOUIS SALIMENO AND ROSE SALIMENO AKA LOUIS SALAMENO AND ROSE SALAMENO AKA LOUIS SALAMENO AND ROSE SALAMENO		LOTS 1-5, BLK. 2	14,710.3	14,710.3	418,612.7							
E-81	DITTO		LOT 1, BLK. 2	488	488							PERMANENT EASEMENT	
82	ROSE SALIMENO AND LOUIS SALIMENO AKA ROSE SALAMENO AND LOUIS SALAMENO AKA ROSE SALAMENO AND LOUIS SALAMENO		LOT 6,7, BLK. 2	3536.8	3536.8	18,568.2							
TE-82	DITTO		LOTS 6 & 7, BLK. 2	580	580							TEMPORARY EASEMENT	
83	DAVID D. CIRULI AND VIRGINIA A. CIRULI, J.T.		LOTS 7-9, BLK. 2	7410.4	7410.4	460,046							
TE-83	DAVID D. CIRULI & VIRGINIA A. CIRULI, J.T.		LOT 7, BLK. 2	420	420							TEMPORARY EASEMENT	
84	DAVID J. MCCOY AND CAROL J. MCCOY, J.T.		LOTS 10,11, BLK. 2	5473.6	5473.6	16,305.9							
TE-84	DAVID J. MCCOY & CAROL J. MCCOY, J.T.		LOT 11, BLK. 2	800	800							TEMPORARY EASEMENT	
85	LESTER F. MULLER & VIRGINIA J. MULLER, J.T.		LOT 12, BLK. 2,	2736.8	2736.8	148,357.5							
TE-85	LESTER F. MULLER & VIRGINIA J. MULLER, J.T.		LOT 12, BLK. 2	120	120							TEMPORARY EASEMENT	
86	LESTER F. MULLER AND VIRGINIA J. MULLER, J.T.		LOTS 13-16, BLK. 2,	10947.2	10947.2	161,471.2							
TE-86	LESTER F. MULLER & VIRGINIA J. MULLER, J.T.		LOT 13, BLK. 2	680	680							TEMPORARY EASEMENT	
87	SIA SANTILLI		LOT 17, BLK. 2,	2400	2400	35,400							
88	BENNIE L. SANTILLI AKA BENNIE SANTILLI		LOTS 17-25, BLK. 2	22,231.2	22,231.2	327,910.2							
TE-88	BENNIE L. SANTILLI AKA BENNIE SANTILLI		LOTS 19 & 20, BLK. 2	1,000	1,000							TEMPORARY EASEMENT	
TE-88A	BENNIE L. SANTILLI AKA BENNIE SANTILLI		LOT 25, BLK. 2	1,000	1,000							TEMPORARY EASEMENT	
89	CIPRIANO OLIVAS AND EMERENCIANA STELLA OLIVAS		LOTS 26-30, BLK. 2,	12,315.6	12315.6	444,400.7							
TE-89	CIPRIANO OLIVAS & EMERENCIANA STELLA OLIVAS		LOTS 26 & 27, BLK. 2	1,000	1,000							TEMPORARY EASEMENT	
90	SAM INGO AND MARY INGO, J.T.		LOTS 30-38 BLK. 2,	24631.2	24631.2	714,195.9							
91	ALBERT MENDICELLO AND FLORENCE MENDICELLO, J.T.		LOT 3, BLK. 43,	350	350	34,650							
E-91	ALBERT MENDICELLO & FLORENCE MENDICELLO, J.T.		LOT 3, BLK. 43	789	789							PERMANENT EASEMENT	
92	TONY H. INGO AND BESSIE MYLLES INGO, J.T.		LOT 4, BLK. 43,	1000	1000	534,563							
93	WILLIAM GREENWOOD AND TRESSS GREENWOOD, J.T.		LOT 3, BLK. 55,	1000	1000	216,800							
			GARDEN HOME PLACE SUBD.										
94	WILLIAM A. TREAHUR AND FRANCES H. TREAHUR, J.T.		LOTS 1,2, BLK. 3,	5473.6	5473.6	38,520.5							
95	ELIZABETH WALKER		LOTS 3-5, BLK. 3,	7526.4	7526.4	37,711							

REVISIONS

6-20-68	Add E-81 & E-91 & TE's 82, 83,	
	84, 85, 86, 88, 88A & 89	DJF
8-8-68	Name Change Pars 85 & 87E85 GM	
3-8-68	Delete TE 77, TE 78, TE 79	NN

R. O. W. TABULATION OF PROPERTIES IN PUEBLO COUNTY S.H.No. 6 PROJ. S 0168 (4)


FEDERAL ROAD DIVISION NO.	DISTRICT	PROJECT NO.	SHEET NO.
9	COLORADO	S 0168 (4)	2-C

RIGHT OF WAY EAST OF BLENDE

PARCEL NO.	OWNER	ADDRESS	LOCATION	AREA IN ACRES			PURCHASE DATA					REMARKS	NO.
				PARCEL	TO BE ACQUIRED	REMAINDER	LAND	IMPROV'M'TS	DAMAGE	MISC.	TOTAL		
			T.21S., R.64W. 6th P.M.										
			ST. CHARLES MESA SUBDIVISION										
TE-96	LUIGI CIAVAGLIA & MARGERITA CIAVAGLIA		LOT 3, BLK. 16	1,600	1,600							TEMPORARY EASEMENT	
TE-97	LUIGI CIAVAGLIA & MARGERITA CIAVAGLIA		LOT 3, BLK. 16	330	330							TEMPORARY EASEMENT	
TE-98	ELMER L. ELLIFRIT & ELIZABETH A. ELLIFRIT		LOT 3, BLK. 16	870	870							TEMPORARY EASEMENT	
TE-99	HARRY TURNER, THOMAS TURNER & JAMES C. TURNER		LOT 3, BLK. 16	750	750							TEMPORARY EASEMENT	
TE-100	FRANK GRANATO		LOT 3, BLK. 16	1,600	1,600							TEMPORARY EASEMENT	
TE-101	FRANK GRANATO		LOTS 3 & 4, BLK. 16	2,500	2,500							TEMPORARY EASEMENT	
TE-102	FRANK GRANATO		LOT 4, BLK. 16	2,000	2,000							TEMPORARY EASEMENT	
TE-103	FRANK GRANATO		LOT 4, BLK. 16	1,000	1,000							TEMPORARY EASEMENT	
104 Rev	FRANK GRANATO		LOT 4, BLK. 16	800	800								
TE-105	MILAN T. SIMONICH & THERESA V. SIMONICH		LOT 3, BLK. 24	800	800							TEMPORARY EASEMENT	
TE-106	EMILIA THOMAS		LOT 3, BLK. 24	1,000	1,000							TEMPORARY EASEMENT	
TE-107	LULA MENDICELLI		LOT 3, BLK. 24	1,000	1,000							TEMPORARY EASEMENT	
TE-108	PAUL R. CURTIS & ROSE C. CURTIS		LOT 3, BLK. 24	800	800							TEMPORARY EASEMENT	
TE-109	JOHN J. ADAMS & LUCY F. ADAMS		LOT 3, BLK. 24	800	800							TEMPORARY EASEMENT	
TE-110	FRANK CARLO		LOTS 3 & 4, BLK. 24	1,800	1,800							TEMPORARY EASEMENT	
TE-111	FRANK CARLO		LOT 4, BLK. 24	640	640							TEMPORARY EASEMENT	

REVISIONS

6-20-68	NEW SHEET	DJF
9-22-68	Rev. Per. 104	GM

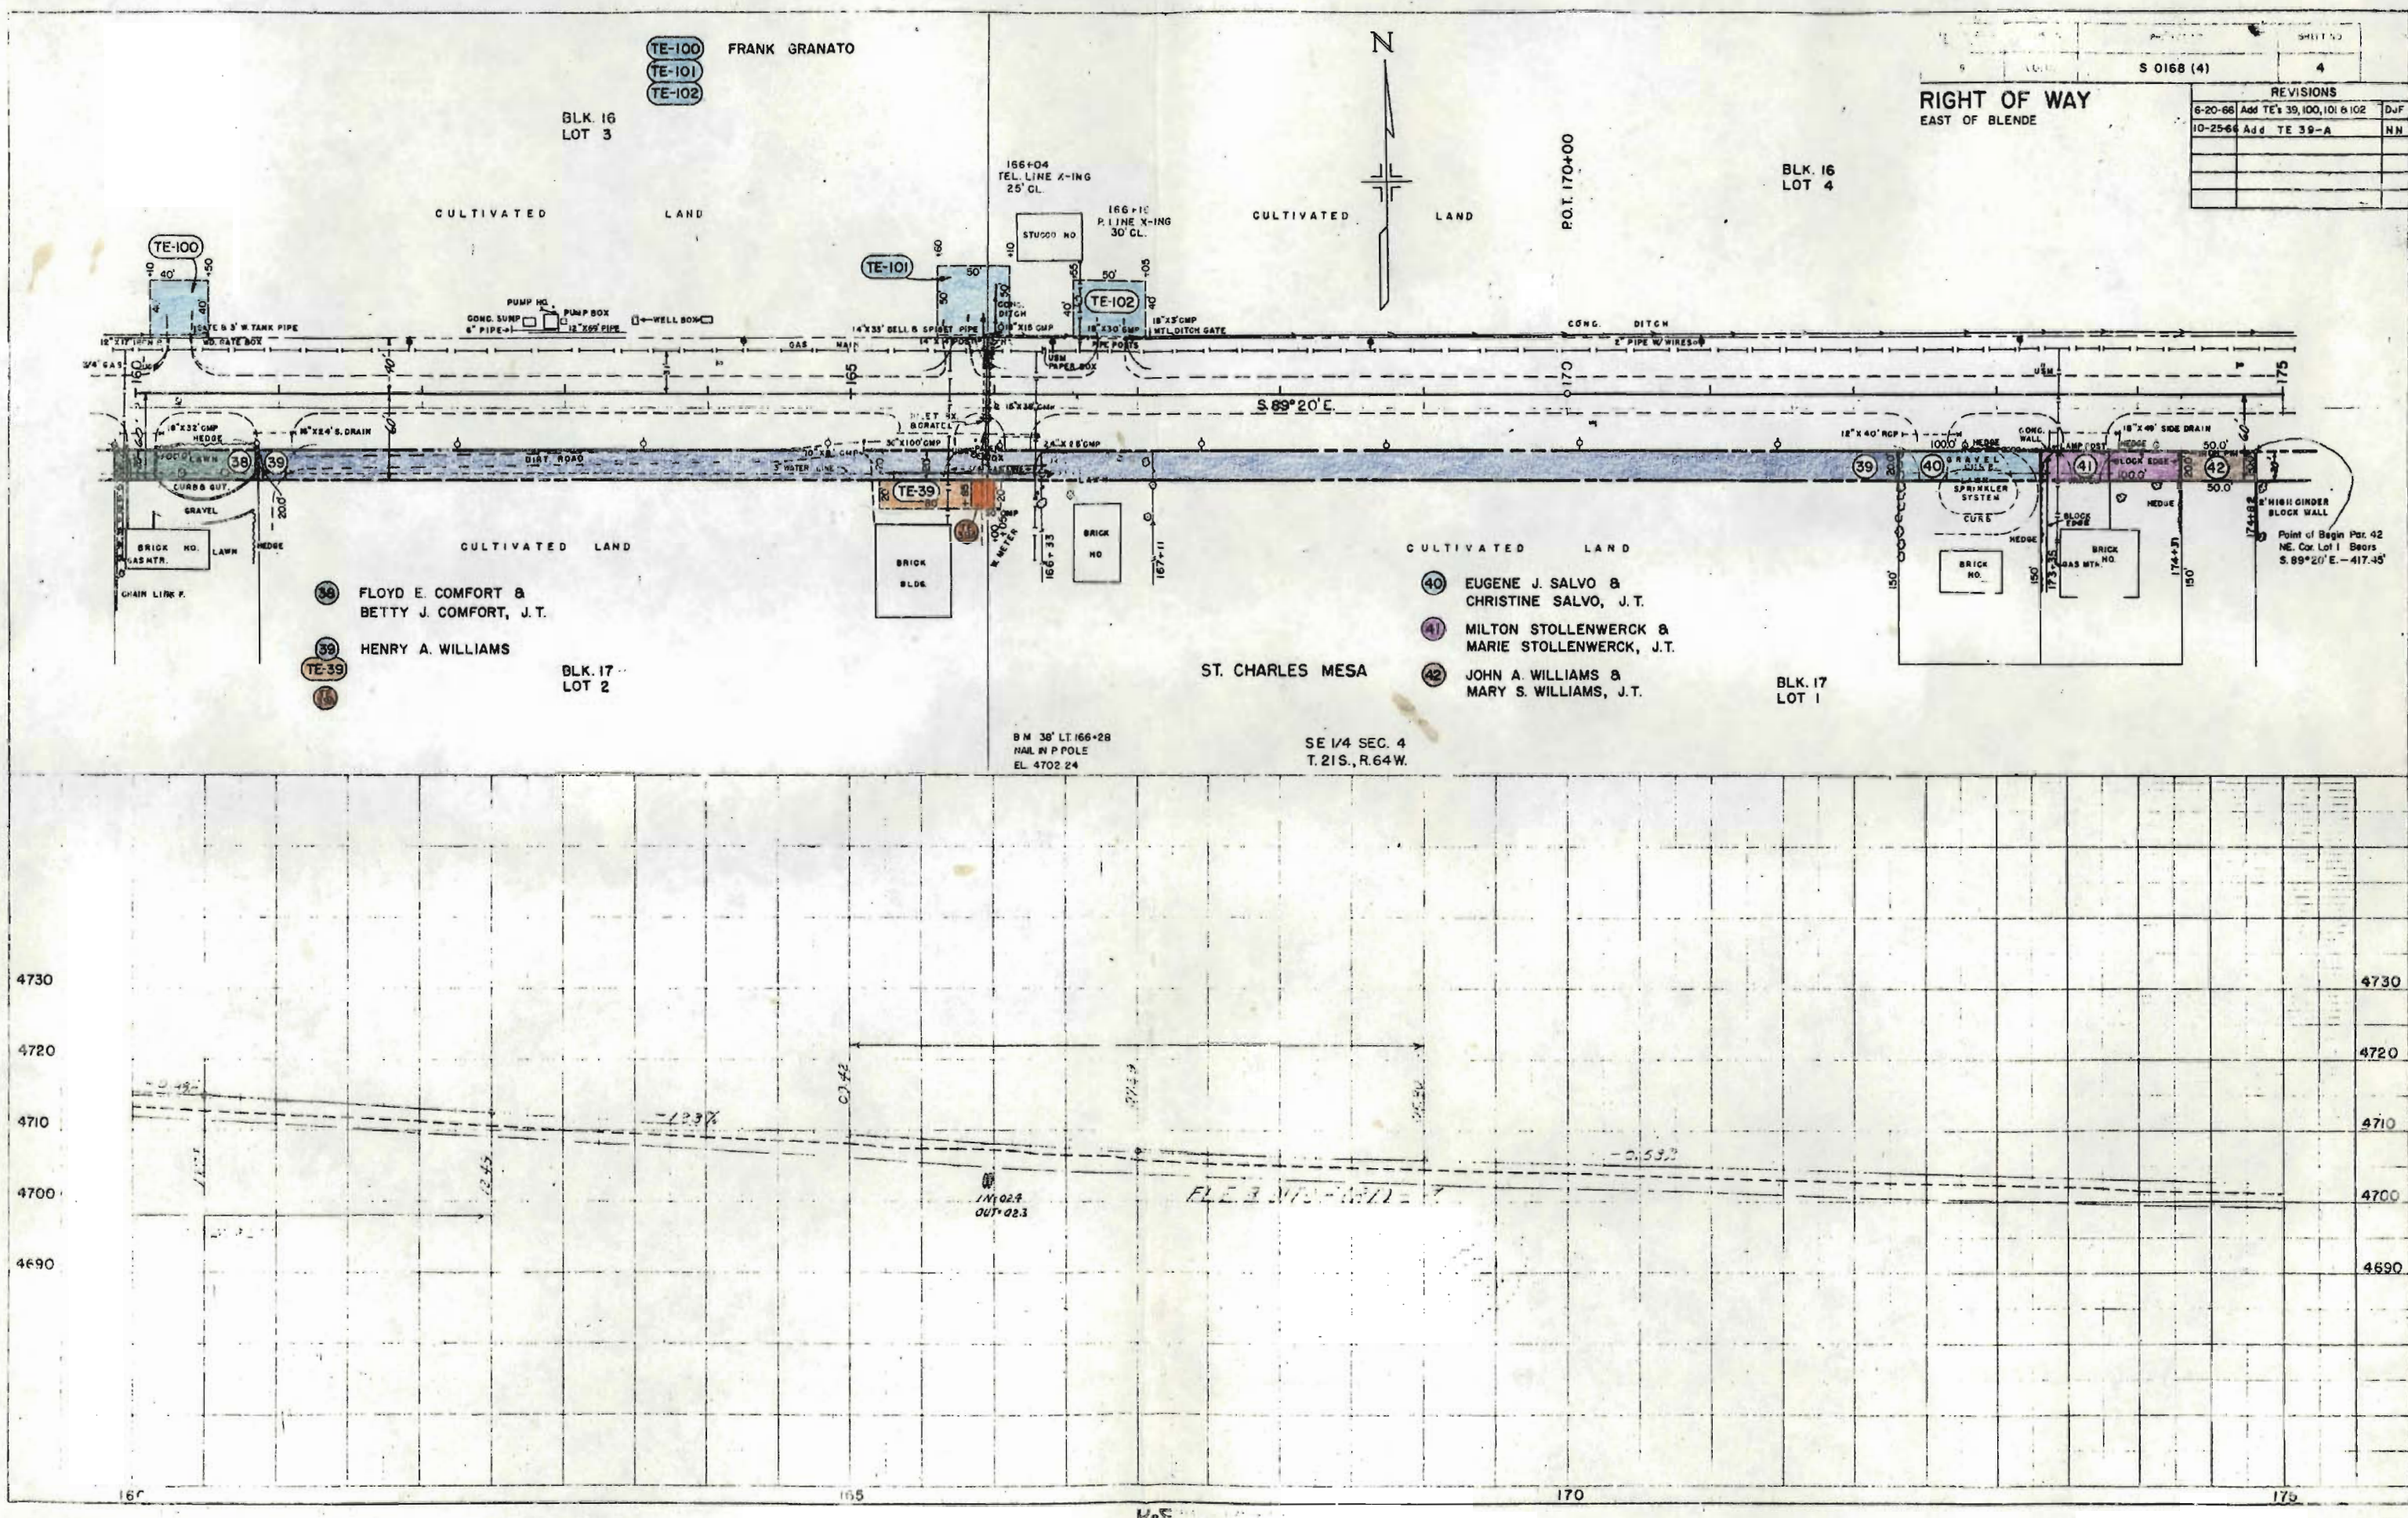

TE-100 FRANK GRANATO
TE-101
TE-102

BLK. 16
LOT 3

BLK. 16
LOT 4

RIGHT OF WAY
EAST OF BLENDE

S 0168 (4)			4
REVISIONS			
6-20-66	Add TE's 39, 100, 101 & 102	DJF	
10-25-66	Add TE 39-A	NN	

38 FLOYD E. COMFORT &
BETTY J. COMFORT, J.T.
39 HENRY A. WILLIAMS
TE-39

BLK. 17
LOT 2

40 EUGENE J. SALVO &
CHRISTINE SALVO, J.T.
41 MILTON STOLLENWERCK &
MARIE STOLLENWERCK, J.T.
42 JOHN A. WILLIAMS &
MARY S. WILLIAMS, J.T.

BLK. 17
LOT 1

ST. CHARLES MESA

SE 1/4 SEC. 4
T.21S., R.64W.


B.M. 36' LT. 166+28
NAIL IN P POLE
EL. 4702.24

Point of Begin Par. 42
NE. Cor. Lot 1 Bears
S. 89° 20' E. - 417.45'

1/4 SEC. 4
T. 21 S., R. 64 W.

PLAN

PROFILE

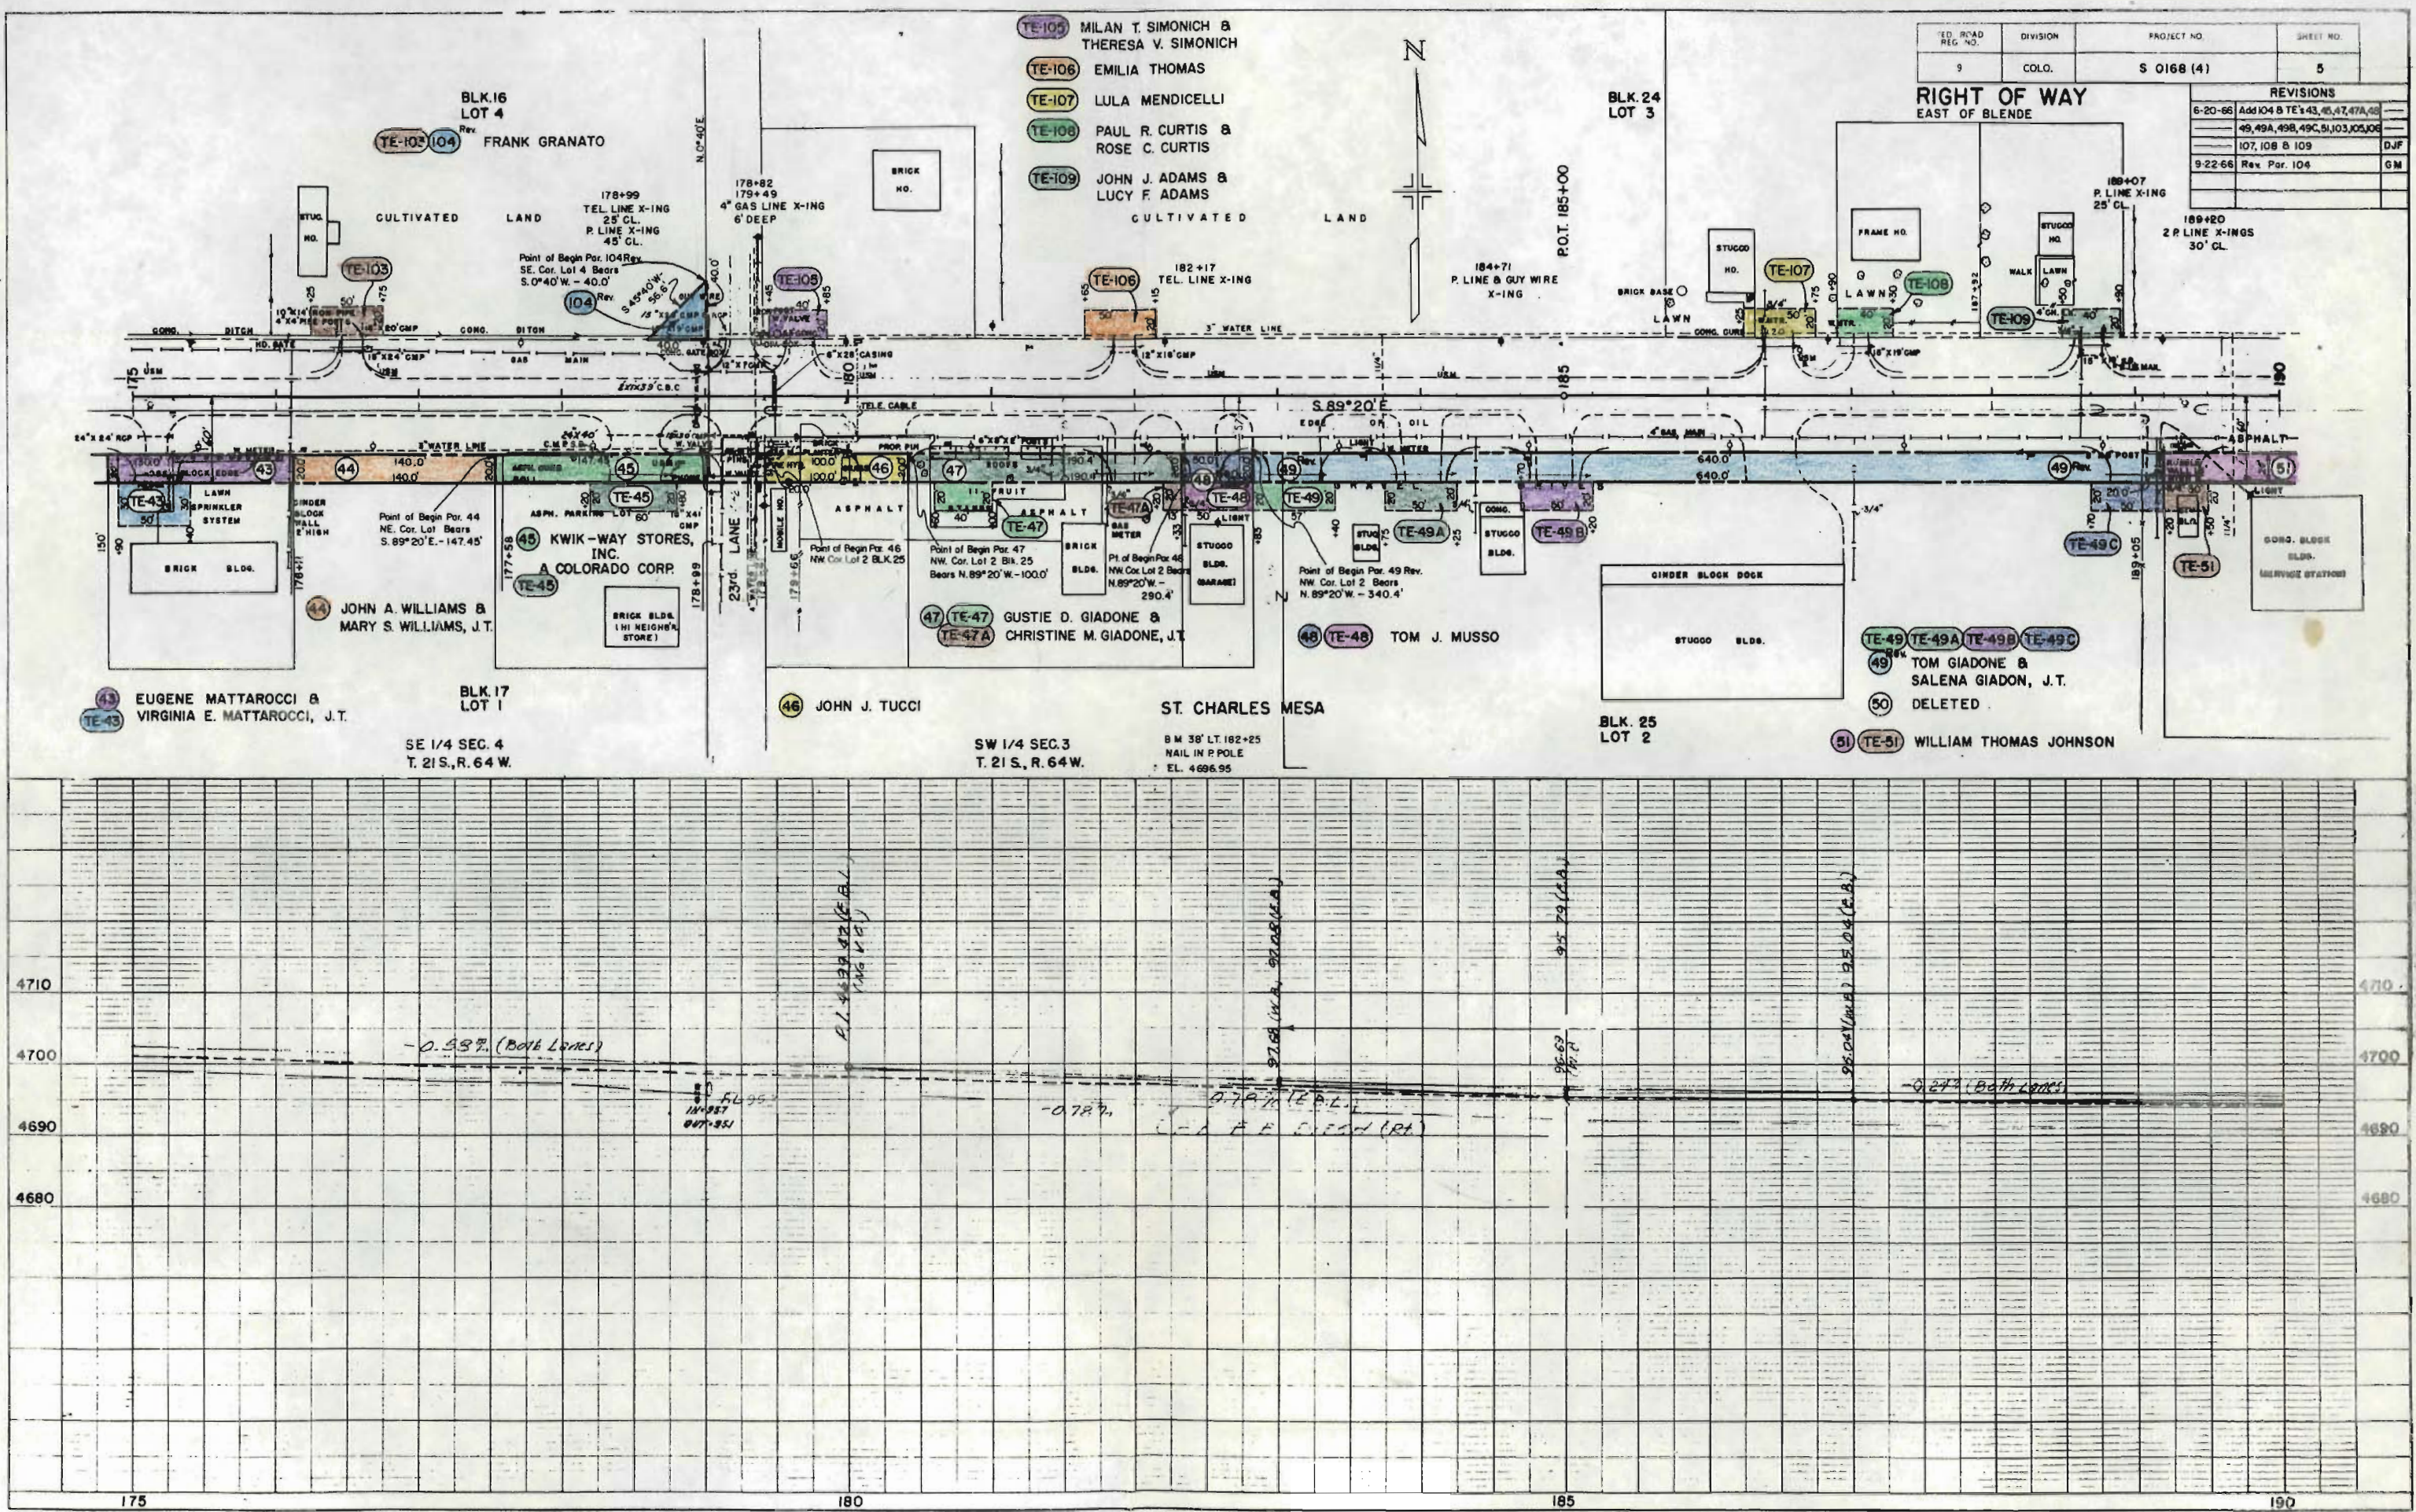


ED. ROAD REG. NO.	DIVISION	PROJECT NO.	SHEET NO.
9	COLO.	S 0168 (4)	5

REVISIONS	
6-20-66	Add 104 & TE-43, 45, 47, 49A, 49B
9-22-66	Rev. Par. 104

1/2" = 10' HORIZONTAL
1" = 4' VERTICAL

PLAN


PROFILE

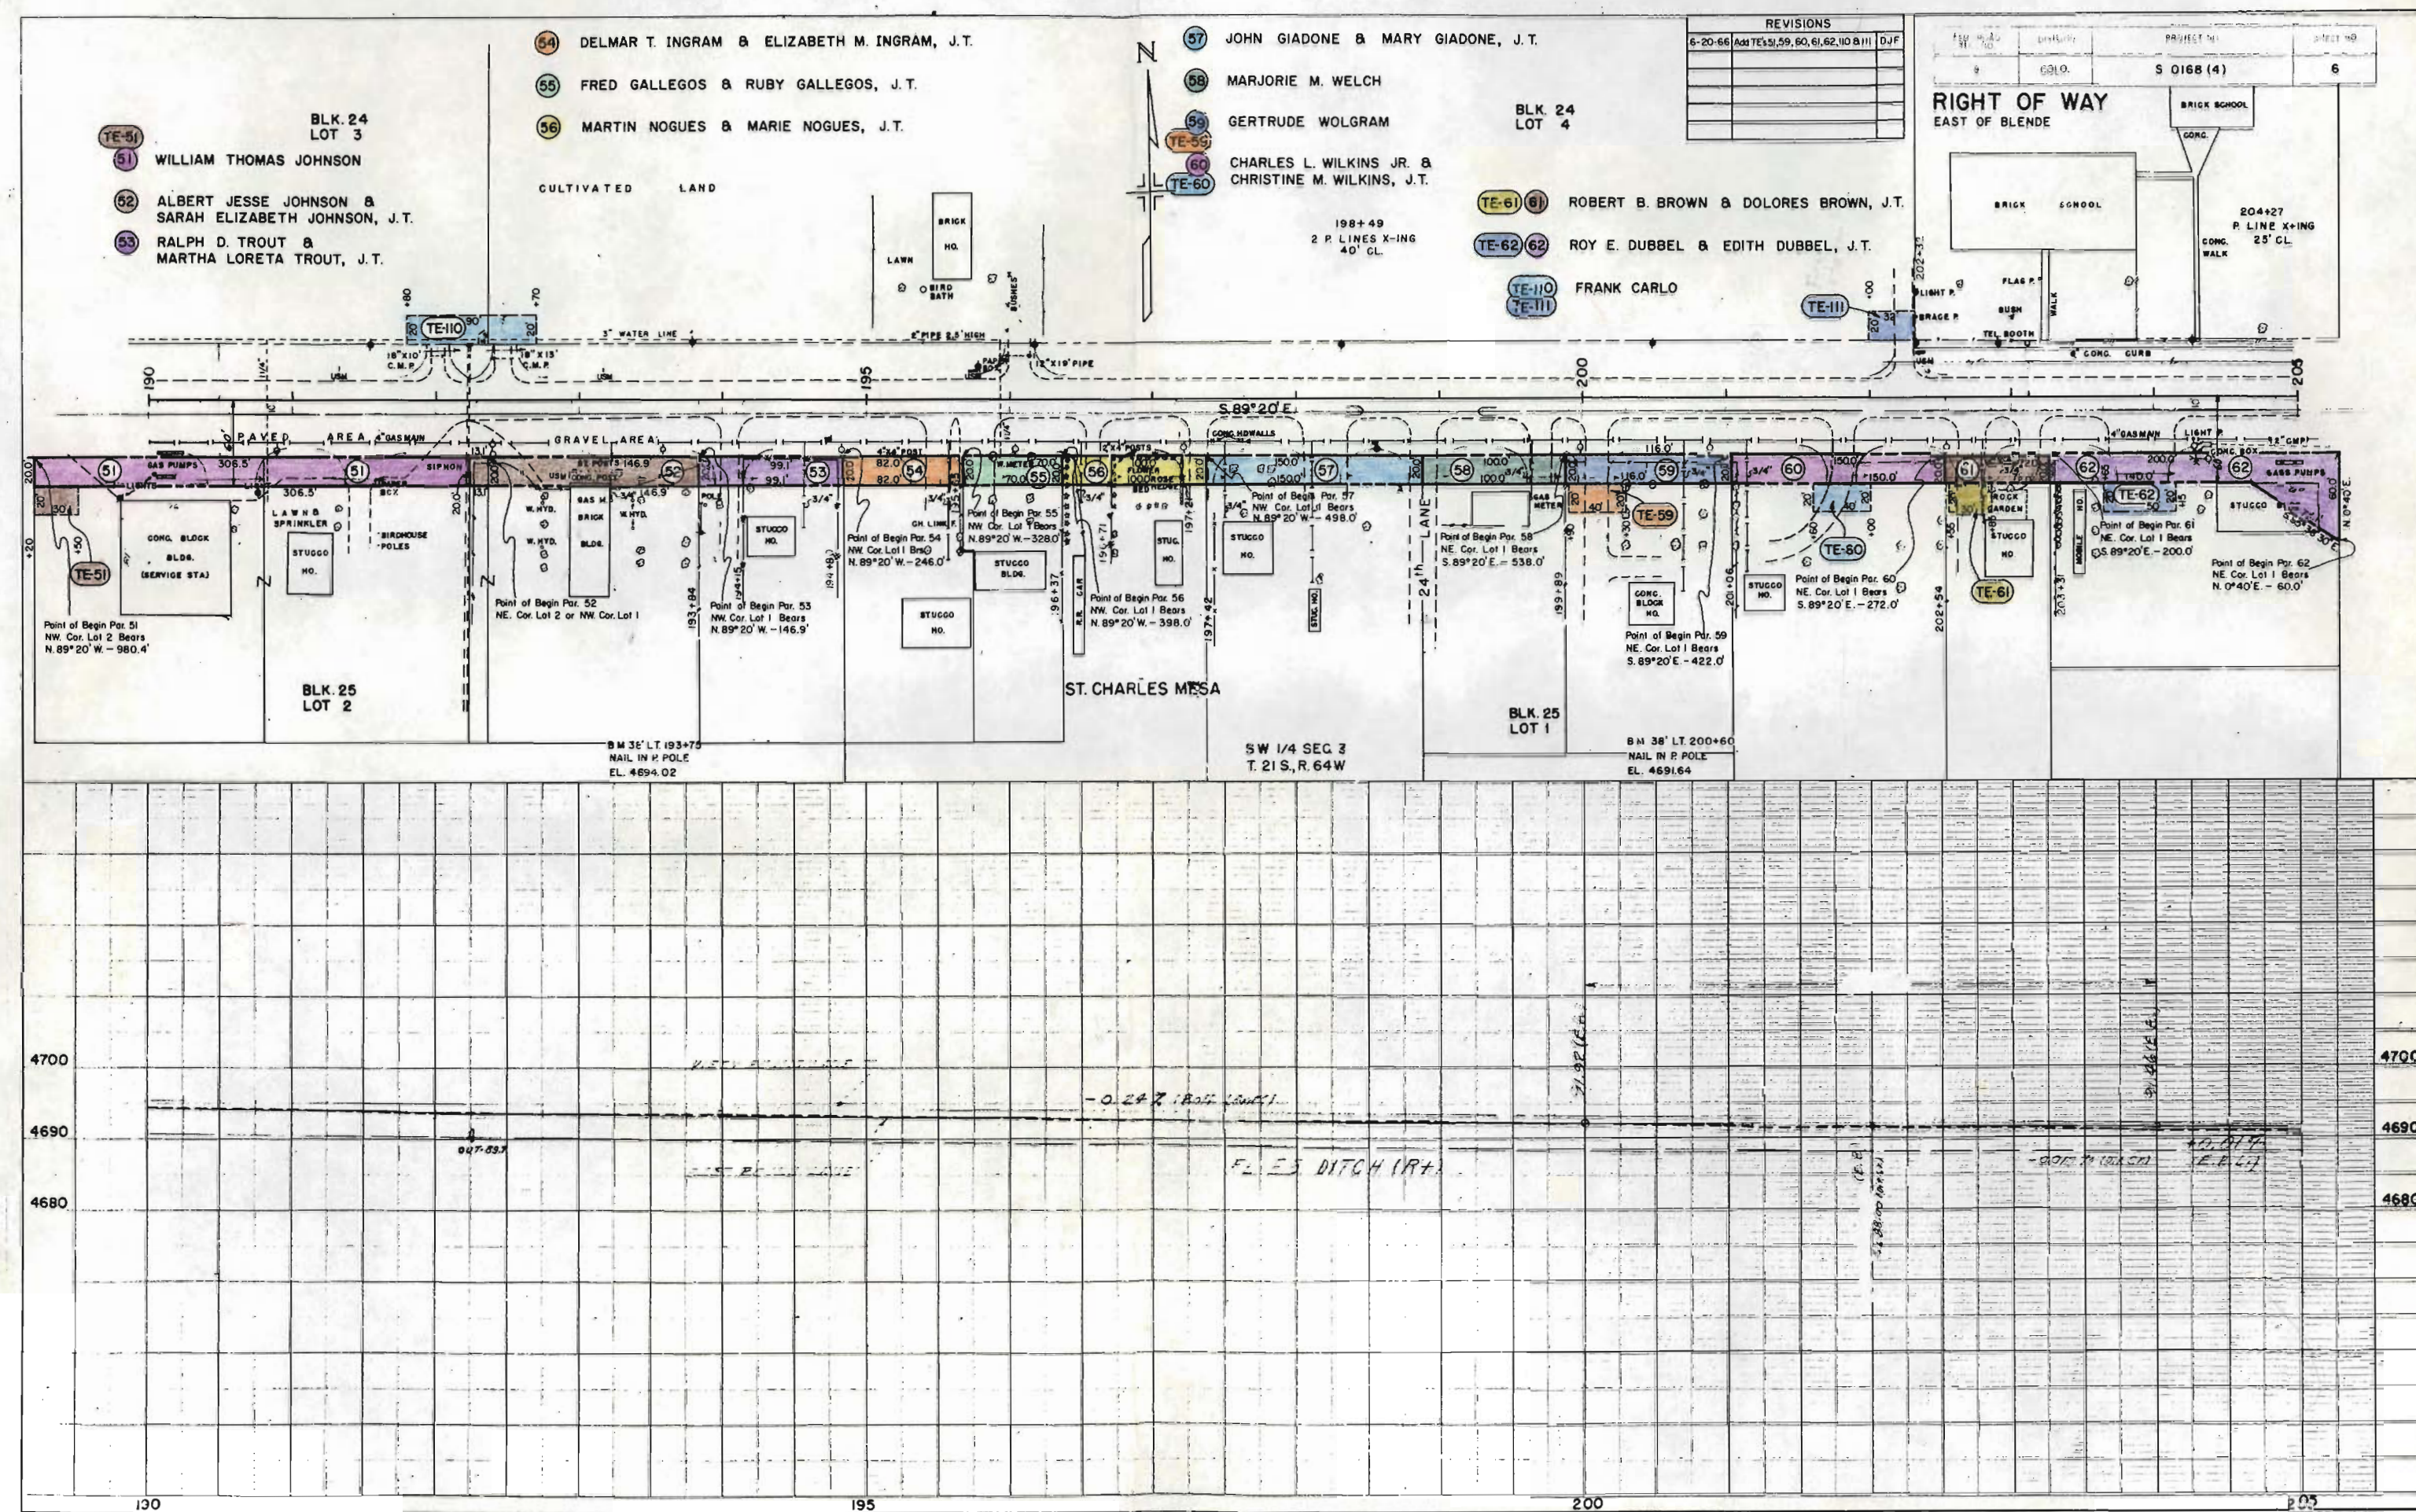

- 54 DELMAR T. INGRAM & ELIZABETH M. INGRAM, J.T.
- 55 FRED GALLEGOS & RUBY GALLEGOS, J.T.
- 56 MARTIN NOGUES & MARIE NOGUES, J.T.
- 57 JOHN GIADONE & MARY GIADONE, J.T.
- 58 MARJORIE M. WELCH
- 59 GERTRUDE WOLGRAM
- 60 CHARLES L. WILKINS JR. & CHRISTINE M. WILKINS, J.T.

REVISIONS		
6-20-66	ADD TE-51, 59, 60, 61, 62, 10 & 11	DJF

DATE	BY	PROJECT NO.	SHEET NO.
6/30/66		S 0168 (4)	6

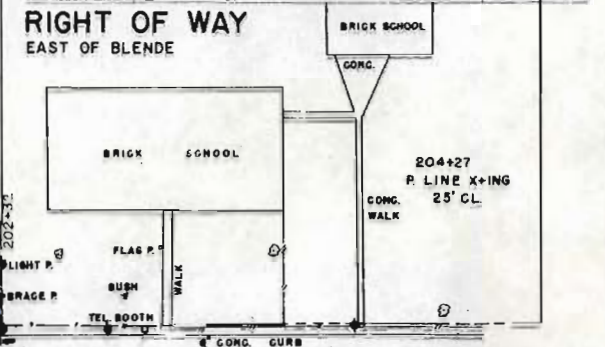

- 61 ROBERT B. BROWN & DOLORES BROWN, J.T.
- 62 ROY E. DUBBEL & EDITH DUBBEL, J.T.
- 110 FRANK CARLO

198+49
2 P. LINES X-ING
40' CL.

Point of Begin Par. 51
NW. Cor. Lot 2 Bears
N. 89° 20' W. - 980.4'

Point of Begin Par. 52
NE. Cor. Lot 2 or NW. Cor. Lot 1

Point of Begin Par. 53
NW. Cor. Lot 1 Bears
N. 89° 20' W. - 146.9'

Point of Begin Par. 54
NW. Cor. Lot 1 Bears
N. 89° 20' W. - 246.0'

Point of Begin Par. 55
NW. Cor. Lot 1 Bears
N. 89° 20' W. - 328.0'

Point of Begin Par. 56
NW. Cor. Lot 1 Bears
N. 89° 20' W. - 398.0'

Point of Begin Par. 57
NW. Cor. Lot 1 Bears
N. 89° 20' W. - 498.0'

Point of Begin Par. 58
NE. Cor. Lot 1 Bears
S. 89° 20' E. - 538.0'

Point of Begin Par. 59
NE. Cor. Lot 1 Bears
S. 89° 20' E. - 422.0'

Point of Begin Par. 60
NE. Cor. Lot 1 Bears
S. 89° 20' E. - 272.0'

Point of Begin Par. 61
NE. Cor. Lot 1 Bears
S. 89° 20' E. - 200.0'

Point of Begin Par. 62
NE. Cor. Lot 1 Bears
N. 0° 40' E. - 60.0'

BLK. 24 LOT 3

BLK. 24 LOT 4

BLK. 25 LOT 2


BLK. 25 LOT 1

ST. CHARLES MESA

SW 1/4 SEC. 3
T. 21 S., R. 64 W.


BM 36' LT. 193+70
NAIL IN P. POLE
EL. 4694.02

BM 38' LT. 200+60
NAIL IN P. POLE
EL. 4691.64

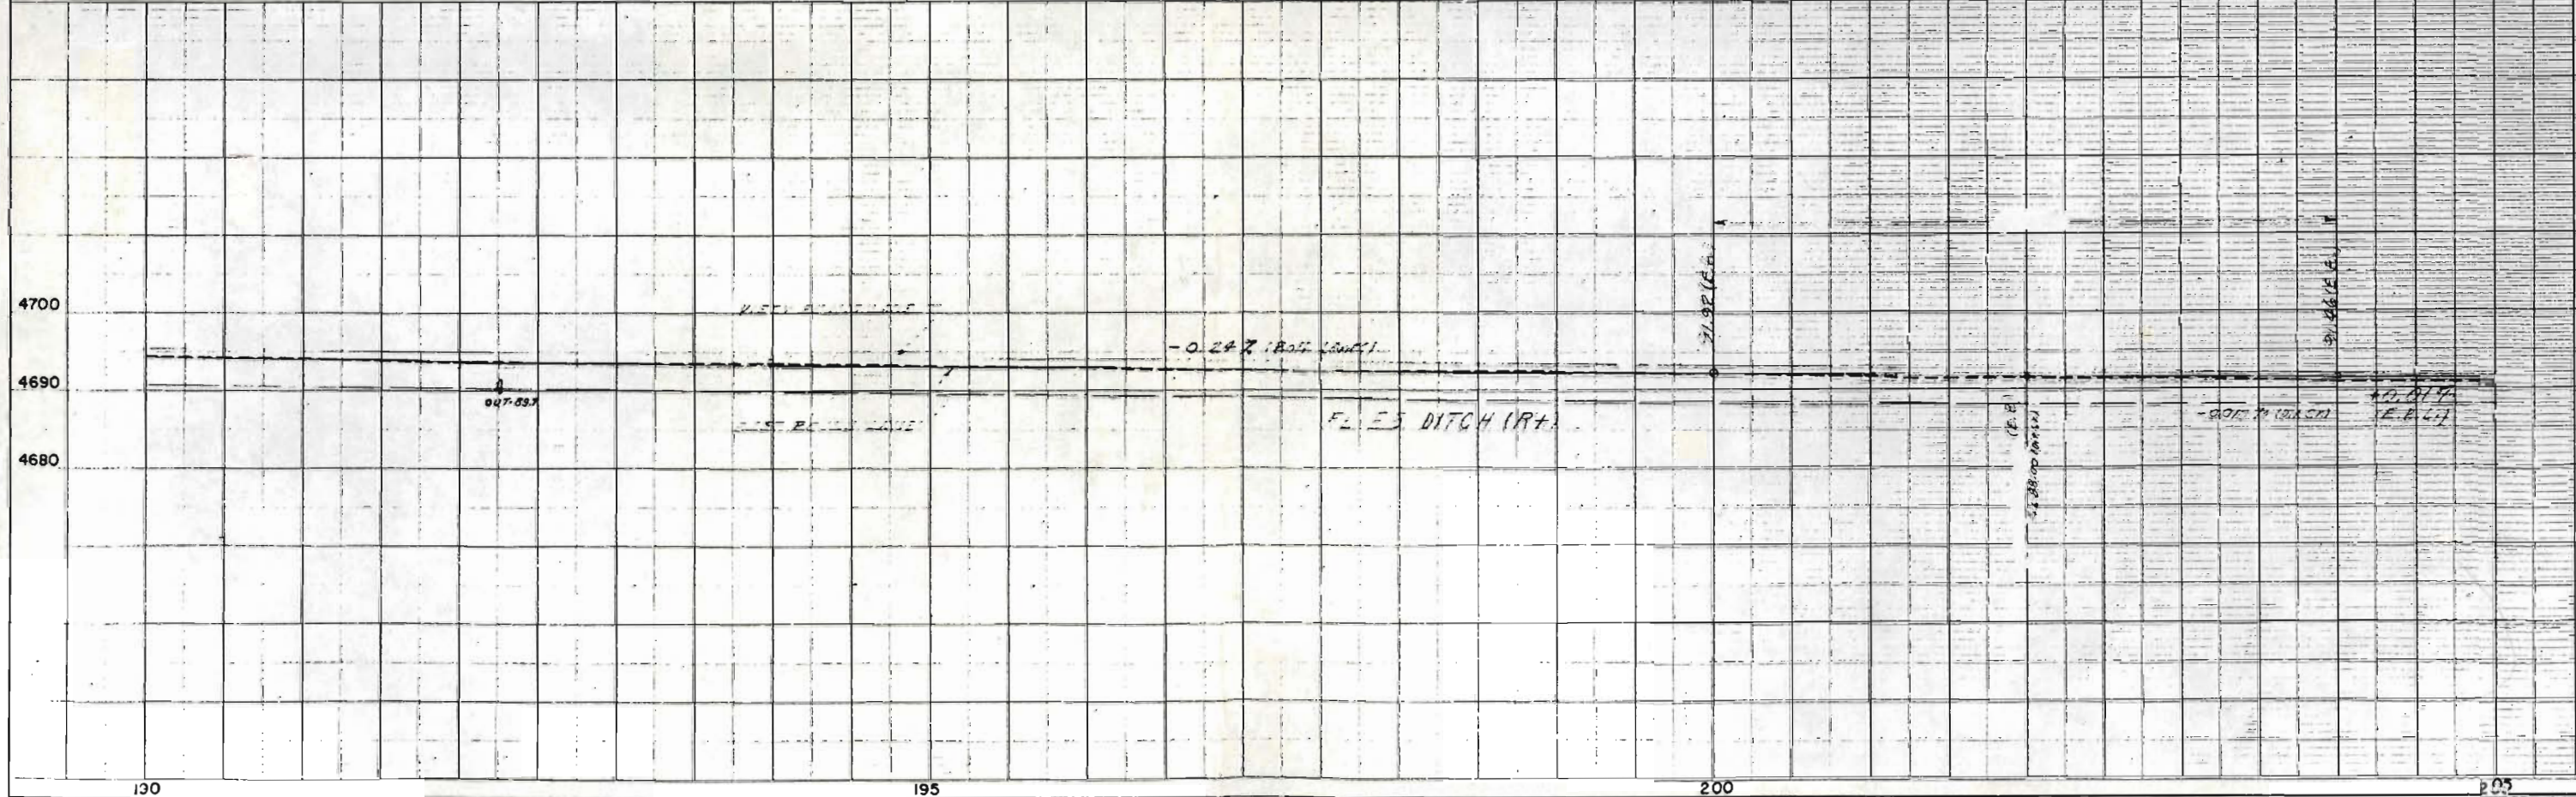

1. INT. DIMENSIONS
2. EXTER. DIMENSIONS
3. DISTANCE

PLAN

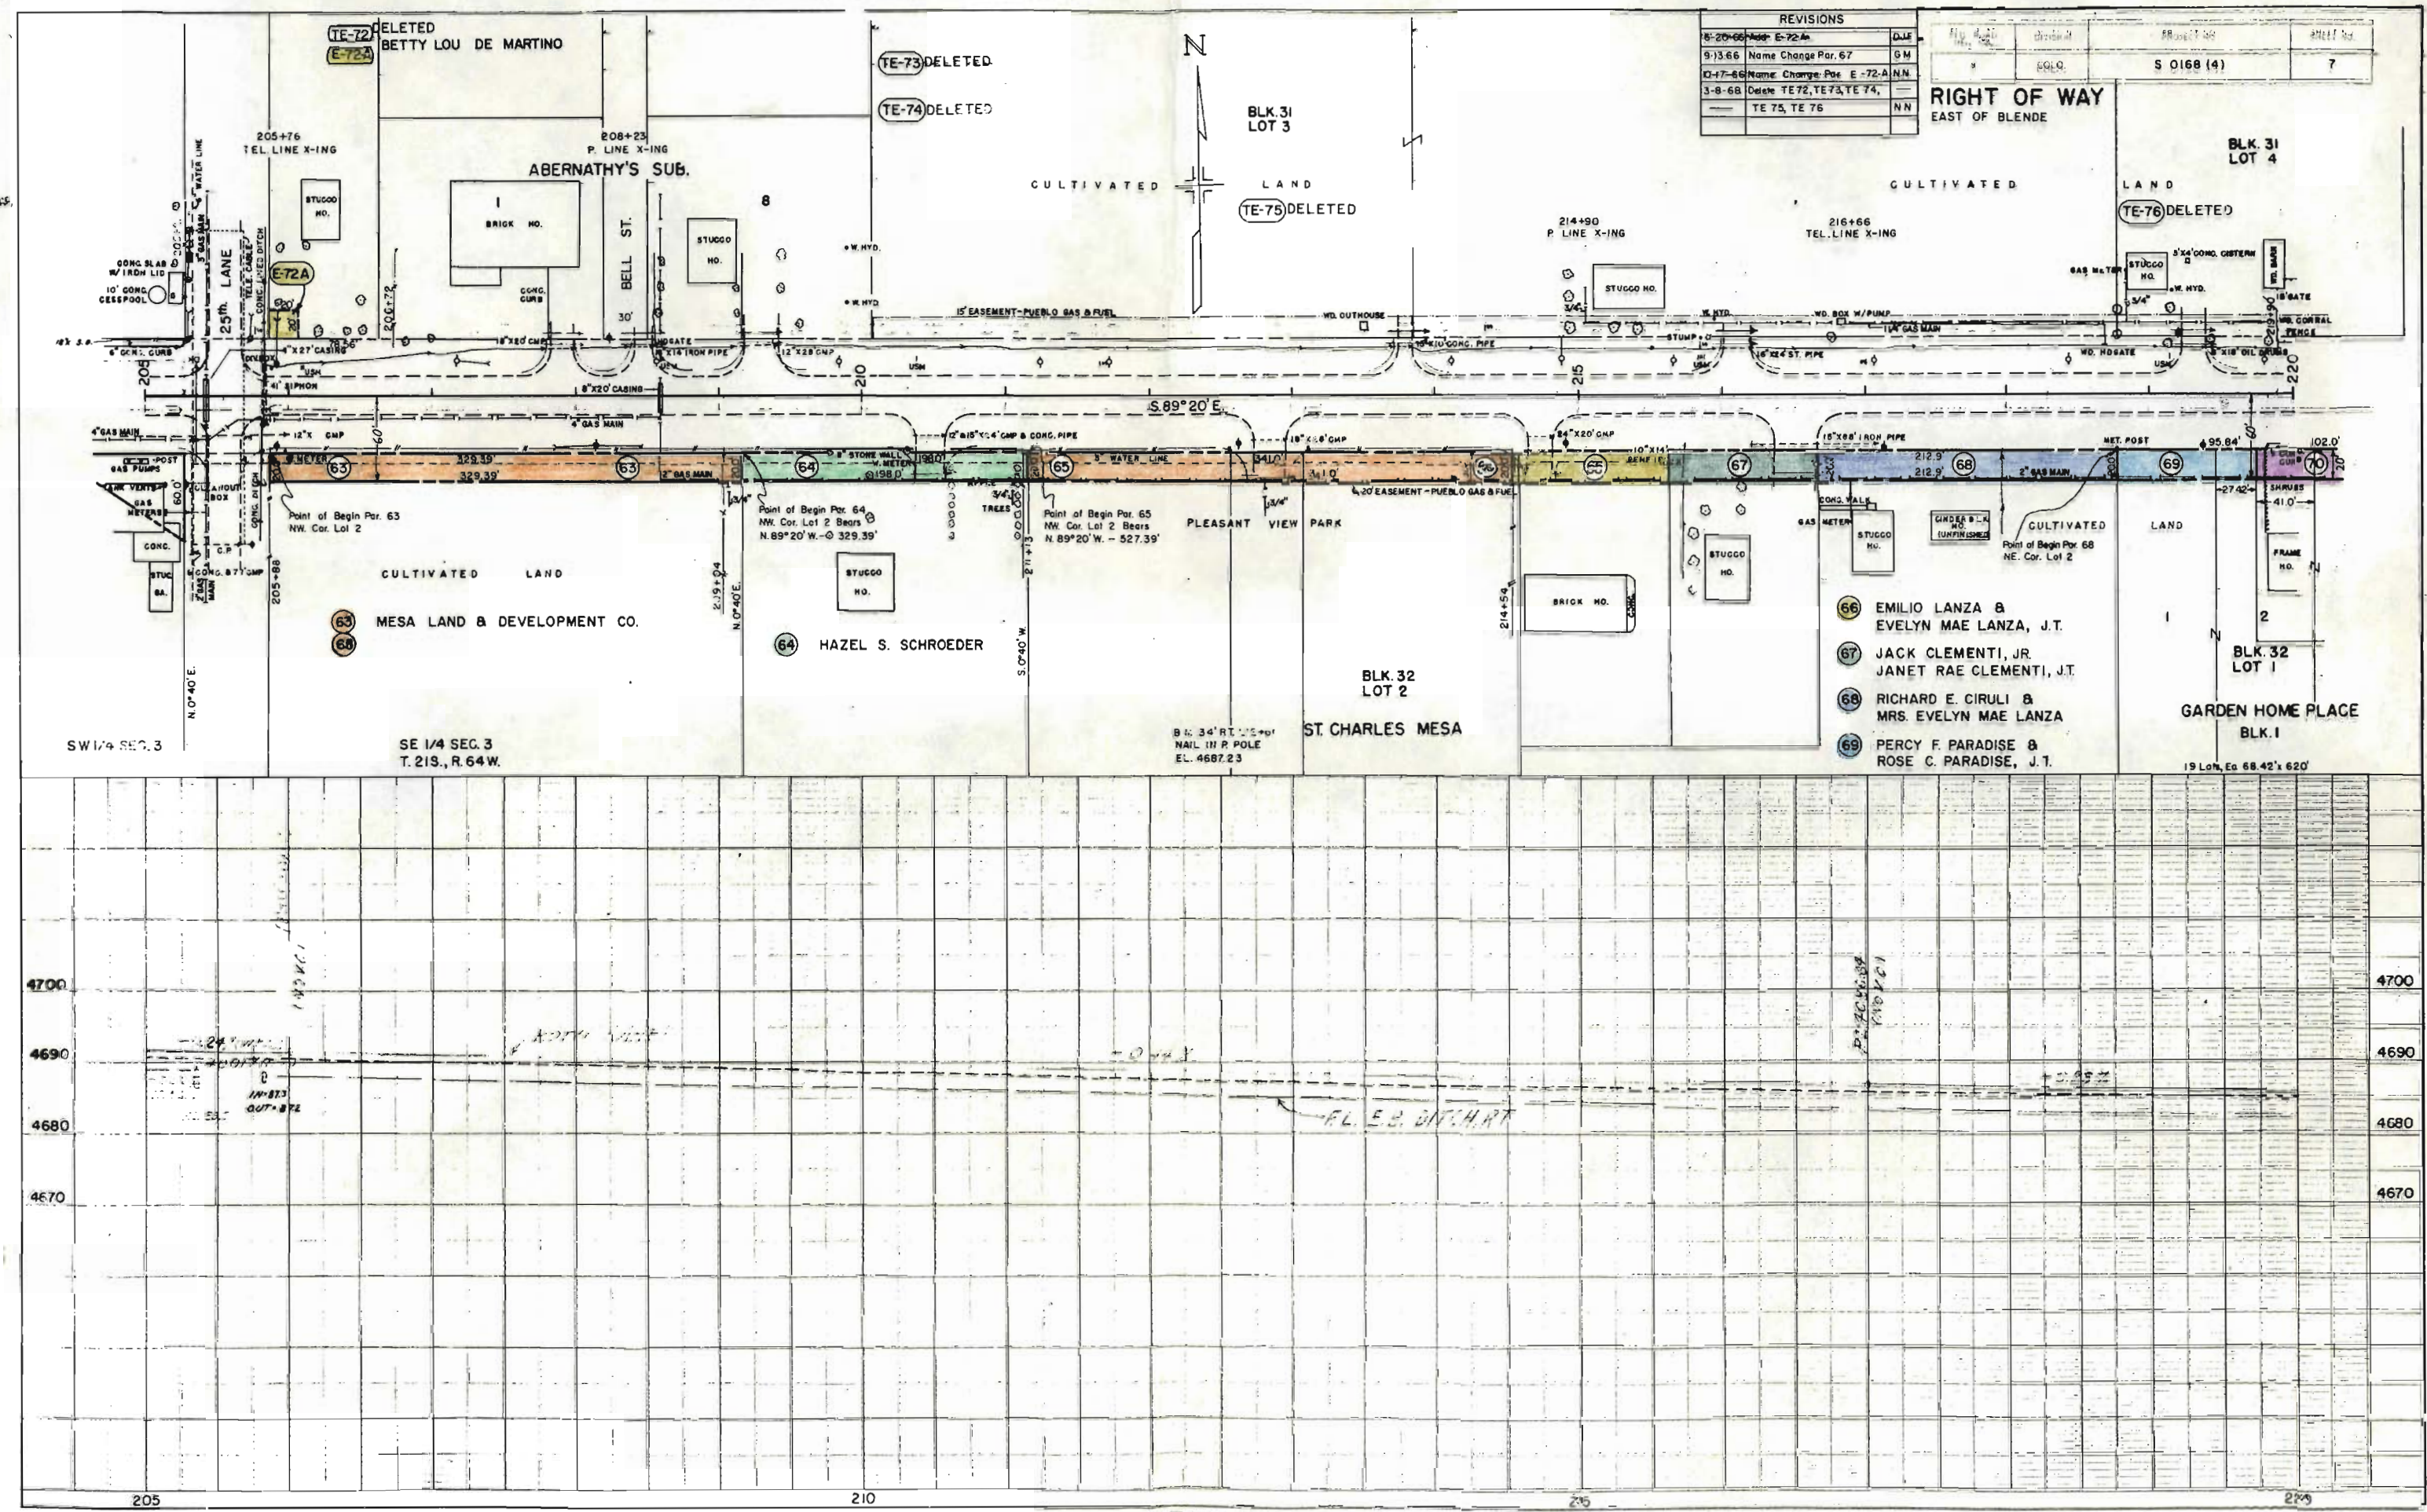

REVISIONS		
8-20-66	ADD E-72A	DJE
9-13-66	Name Change Par. 67	GM
10-17-66	Name Change Par. E-72A NN	
3-8-68	Delete TE72, TE73, TE74, TE75, TE76	NN

Fig. No.	Sheet No.	Project No.	Scale
1	1	S 0168 (4)	7

RIGHT OF WAY
EAST OF BLENDE

- 66 EMILIO LANZA & EVELYN MAE LANZA, J.T.
- 67 JACK CLEMENTI, JR. JANET RAE CLEMENTI, J.T.
- 68 RICHARD E. CIRULI & MRS. EVELYN MAE LANZA
- 69 PERCY F. PARADISE & ROSE C. PARADISE, J.T.

