

DEPARTMENT OF HIGHWAYS STATE OF COLORADO

PLAN AND PROFILE OF PROPOSED FEDERAL AID PROJECT NO. S 0170 (7) SEC. I STATE HIGHWAY NO. 83 DOUGLAS COUNTY

SHEET NO
1
2-5
6-20

FEDERAL ROAD REGION NO.	DIVISION	PROJECT NO.	SHEET NO.
9	COLORADO	S0170(7) Sec. I	1

RIGHT OF WAY South of Franktown

INDEX OF SHEETS

TITLE SHEET
TABULATION OF PROPERTIES
PLAN & PROFILE SHEETS
SHOWING R.O.W.

REVISIONS		

CONVENTIONAL SIGNS		
CENTER LINE	PLAN SHEET	TITLE SHEET
COUNTY LINE	PLAN SHEET	TITLE SHEET
TOWNSHIP OR RANGE LINE	PLAN SHEET	TITLE SHEET
LAND LINES	PLAN SHEET	TITLE SHEET
CITY LIMITS	PLAN SHEET	TITLE SHEET
RAILROAD	PLAN SHEET	TITLE SHEET
BARBED WIRE FENCE	PLAN SHEET	TITLE SHEET
WOVEN WIRE - COMBINATION FENCE	PLAN SHEET	TITLE SHEET
TELE. & TELEG. LINE	PLAN SHEET	TITLE SHEET
POWER LINE	PLAN SHEET	TITLE SHEET
PRESENT ROAD (PLAN SHEETS)	PLAN SHEET	TITLE SHEET
RIGHT OF WAY LINE	PLAN SHEET	TITLE SHEET
ACCESS POINTS (FREEWAYS)	PLAN SHEET	TITLE SHEET
C OF A LINE (CONTROL OF ACCESS)	PLAN SHEET	TITLE SHEET
ACCESS DENIED BY DEED	PLAN SHEET	TITLE SHEET
TOP OF CUTS	PLAN SHEET	TITLE SHEET
TOE OF FILLS	PLAN SHEET	TITLE SHEET
DETOUR	PLAN SHEET	TITLE SHEET

SCALES OF ORIGINAL DRAWINGS
ON PLAN, 1 IN. = 100 FT.
ON PROFILE, 1 IN. = 100 FT. HORIZONTAL
1 IN. = 10 FT. VERTICAL
LENGTH OF PROJECT = 8.428 MI. R.O.W.
INFORMATION OBTAINED FROM AVAILABLE
COUNTY RECORDS

RIGHT OF WAY


P.O.C. 451+28.5 BEGIN R.O.W. S0170(7) SEC. I

STA. 447+00.0 BEGIN CONST. S0170(7)
LI. of STA. 447+00.0 End S 0170 (6)

STA. 736+00.0 END S0170(7) CONST.

STA. 893+34.8 END R.O.W. S0170(7) SEC. I

NOTE: Plans & Descriptions on this Project
calculated & checked by Field Forces.

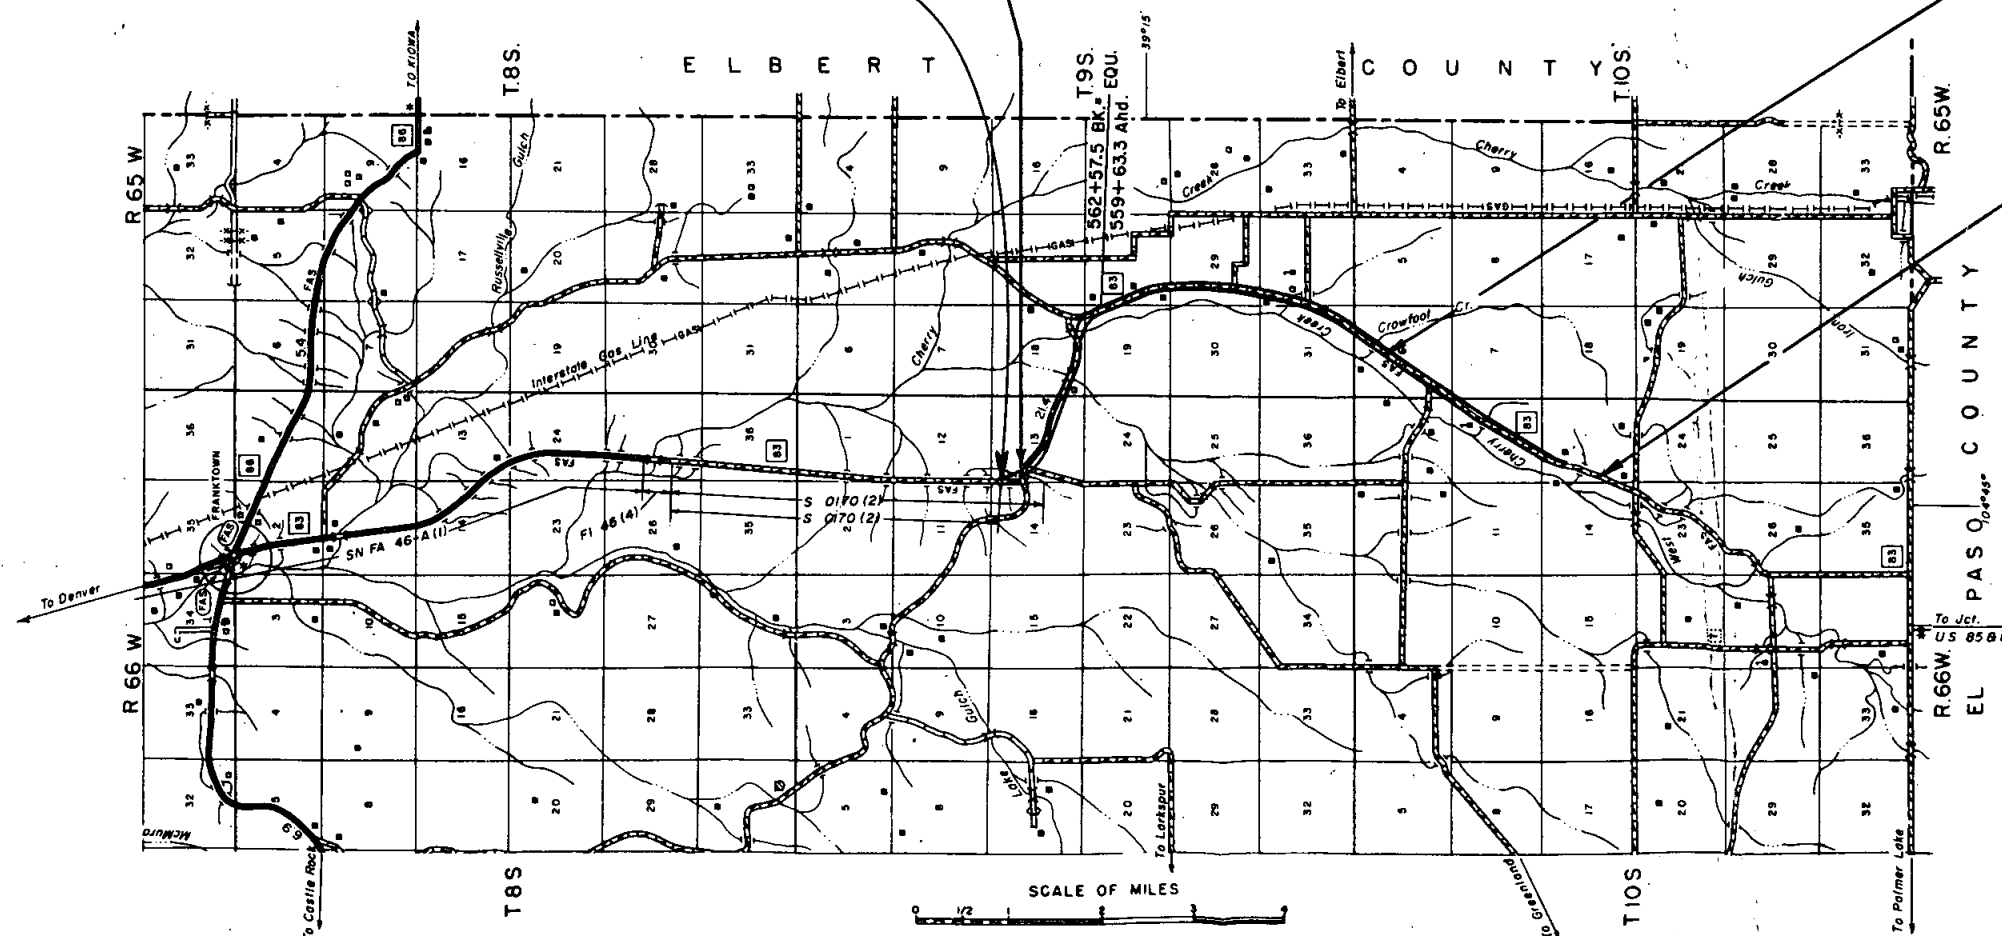

FEDERAL ROAD DIVISION NO.	DISTRICT	PROJECT NO.	SHEET NO.
8	COLORADO	S0170(7) Sec. 1	2

RIGHT OF WAY SOUTH OF FRANKTOWN

PARCEL NO.	OWNER	ADDRESS	LOCATION	AREA IN ACRES			PURCHASE DATA					REMARKS	NO.
				PARCEL	TO BE ACQUIRED	REMAINDER	LAND	IMPROV'M'TS	DAMAGE	MISC.	TOTAL		
			T.9 S., R.66 W.										
1	G.O. Bain	Sunray, Texas	NW1/4 Sec.13	2.030	1.730	237 Lt.							
1-A	G.O. Bain	Sunray, Texas	NW1/4 Sec.13	0.409								All of Par. 1-A is in Present R.O.W.	
2 ^{Rev.}	Joe Hilyen Lilly Hilyen J.T.	Rt.2 Castle Rock, Colo.	NW1/4 Sec.13 & S1/2 Sec. 13	13.958	8.016	1.5 Lt. 43 Lt. 212 Rt.							
3	Joe Ray Bain Norma Jean Bain J.T.	Rt.2 Castle Rock, Colo.	S1/2 SE1/4 Sec. 13	168 Sq. Ft.	168 Sq. Ft.	80 Rt.							
4	Joe Hilyen Lily Hilyen J.T.	Rt.2 Castle Rock, Colo.	S1/2 Sec. 18	12.546	8.523	236 Lt. 71 Rt.							
5	Joe Hilyen Lilly Hilyen J.T.	Rt.2 Castle Rock, Colo.	N1/2 NE1/4 Sec.19	3.046	0.731	15 Lt. 98 Rt.							
6	B. Cecil Fauver Violetta E. Fauver J.T.	Rt.2 Castle Rock, Colo.	S1/2 NE1/4 Sec.19	2.823	0.644	167 Lt. 300 Rt.							
7	John L. Hammond	Castle Rock, Colo.	N1/2 SE1/4 Sec.19	0.857	0.157	77 Rt.							
8	John L. Hammond	Castle Rock, Colo.	SW1/4 Sec. 20	4.751	1.601	587 Lt. 14 Rt.							
9	John L. Hammond Minnie M. Hammond J.T.	Castle Rock, Colo.	NW1/4 NW1/4 Sec. 29	2.049	0.988	15 Lt. 223 Rt.							
10	John L. Hammond	Castle Rock, Colo.	NW1/4 NW1/4 Sec. 29	2.174	0.710							Rem. Lt. included in Par. 8	10
11	Warren H. O'Brien Charlotte M. O'Brien J.T.	Rt.2 Castle Rock, Colo.	SW1/4 Sec. 29	2.817	1.188	420 Lt. 70 Rt.							
12	Warren H. O'Brien Charlotte M. O'Brien J.T.	Rt.2 Castle Rock, Colo.	NW1/4 Sec. 32	1.642	0.460	— Rt.						Rem. Lt. included in Par. 11	12
13	George P. Ohlman Elaine E. Ohlman J.T.	Rt.2 Castle Rock, Colo.	NW1/4 Sec. 32 SW1/4 Sec. 32	1.511	0.230	202 Lt. 222 Rt.							
14	George P. Ohlman Elaine E. Ohlman J.T.	Rt.2 Castle Rock, Colo.	NE1/4 Sec. 31 SE1/4 Sec. 31	7.261	1.275							Rem. Lt. & Rt. included in Par. 13	14

R.O.W. TABULATION OF PROPERTIES IN DOUGLAS COUNTY S.H.No. 83 PROJ S0170(7) SEC. 1

FEDERAL ROAD DISTRICT NO.	DISTRICT	PROJECT NO.	SHEET NO.
8	COLORADO	S0170(7) SEC. 1	3

RIGHT OF WAY SOUTH OF FRANKTOWN

PARCEL NO.	OWNER	ADDRESS	LOCATION	AREA IN ACRES			PURCHASE DATA					REMARKS	NO.
				PARCEL	TO BE ACQUIRED	REMAINDER	LAND	IMPROV'M'TS	DAMAGE	MISC.	TOTAL		
			T. 10 S., R. 65 W.										
15	George P. Ohlman Elaine E. Ohlman J.T.	Rt. 2 Castle Rock, Colo.	N. 1/2 NE 1/4 Sec. 6	6.362	3.577							Rem. Lt. & Rt. included in Parcel No. 13	
16	Emil E. Anderson Gladys V. Anderson J.T.	Rt. 2 Castle Rock, Colo.	N.W. 1/4 Sec. 6	2.333	0.682	166 Rt.							
17	Beverly June Gresham	c/o Emil Anderson Rt. 2, Castle Rock, Colo.	N.W. 1/4 Sec. 6	2.073	1.056	14.82 Lt.							
18	Doris Arlene Heidemann	c/o Emil Anderson Rt. 2, Castle Rock, Colo.	S.W. 1/4 Sec. 6	0.916	0.473	15.53 Lt.							
19	Shirley Mae Brauer	c/o Emil Anderson Rt. 2, Castle Rock, Colo.	S.W. 1/4 Sec. 6	0.635	0.162	14.76 Rt.							
20	Emil E. Anderson Gladys V. Anderson J.T.	Rt. 2 Castle Rock, Colo.	S.W. 1/4 Sec. 6	0.665	0.302	54.20 Lt.							
21	M. E. Parkhurst	Box 176 Castle Rock, Colo.	S.W. 1/4 Sec. 6	1.380	0.432	16.77 Rt.						Bought under Sec. 2	
21A	M. E. Parkhurst	Box 176 Castle Rock, Colo.	S.W. 1/4 Sec. 6	1.899	0.649	19.00 Lt.						Bought under Sec. 2	Contract of Sale to Ray Bertell & Sala Newell
22	Emil E. Anderson Gladys V. Anderson J.T.	Rt. 2 Castle Rock, Colo.	N.W. 1/4 Sec. 7	1.053	0.415	0.650 Rt. 237.00 Lt.							
			T. 10 S., R. 66 W.										
23	Ross D. King	215 - 4th St. Castle Rock, Colo.	E. 1/2 Sec. 12	7.675	5.058	182.0 Lt.							
24	M. E. Parkhurst	Box 176 Castle Rock, Colo.	E. 1/2 Sec. 12	1.123	935 SQ Ft.							Bought in Sec. 2	See Parcel No. 26 for Remainder
25	Pete Sanchez		N.E. 1/4 Sec. 12	0.173	0.033	0.967 Rt.							

REVISIONS

0-24-67 Name Change Per. 25 K.C.

R. O. W. TABULATION OF PROPERTIES IN DOUGLAS COUNTY S.H.No. 83 PROJ S0170(7) SEC.1

FEDERAL ROAD DIVISION NO.	DISTRICT	PROJECT NO.	SHEET NO.
9	COLORADO	S0170(7) Sec.1	4

RIGHT OF WAY SOUTH OF FRANKTOWN

PARCEL NO.	OWNER	ADDRESS	LOCATION	AREA IN ACRES			PURCHASE DATA					REMARKS	NO.
				PARCEL	TO BE ACQUIRED	REMAINDER	LAND	IMPROV'M'TS	DAMAGE	MISC.	TOTAL		
			T. 10 S., R. 66 W.										
26	M. E. Parkhurst	Box 176 Castle Rock, Colo.	E. 1/2 Sec. 12	3.023	1.320	209.0 Rt.	Purchased on Sec 2						
26A	M. E. Parkhurst	Box 176 Castle Rock, Colo.	SE. 1/4 Sec. 12	1.030	0.357	9.8 Rt.	Purchased on Sec 2					Contract of Sale to Stephen A. & Mildred Axtell	
27	Ross King Alberta King	215 - 4th St. Castle Rock, Colo.	S.W. 1/4 Sec. 12	3.434	1.518	11.0 Lt. 148.3 Rt.							
28	Ross King Alberta King	215 - 4th St. Castle Rock, Colo.	W. 1/2 Sec. 13	10.744	3.984	105.0 Rt. 138.0 Lt.							
			T. 9 S., R. 65 W.										
TE-4	Joe Hilyen Lilly Hilyen J.T.	Rt. 2 Castle Rock, Colo.	S.W. 1/4 Sec. 18	1.395	1.395							Detour	
TE-5	Joe Hilyen Lilly Hilyen J.T.	Rt. 2 Castle Rock	N. 1/2 N.E. 1/4 Sec. 19	0.050	0.050							Road Approach	
TE-6	B. Cecil Fauver Violetta E. Fauver J.T.	Rt. 2 Castle Rock	S. 1/2 N.E. 1/4 Sec. 19	0.080	0.080							Road Approach	
TE-6A	B. Cecil Fauver Violetta E. Fauver J.T.	Rt. 2 Castle Rock	S. 1/2 N.E. 1/4 Sec. 19	0.073	0.073							Road Approach	
TE-8	John L. Hammond	Castle Rock, Colo.	S.W. 1/4 Sec. 20	0.115	0.115								
TE-8A	John L. Hammond	Castle Rock, Colo.	S.W. 1/4 Sec. 20	0.025	0.025							Road Approach	
TE-8B	John L. Hammond	Castle Rock, Colo.	S.W. 1/4 Sec. 20	0.228	0.228								
TE-9	Raymond C. Dahlberg Russell L. Dahlberg Lenita Rose Dahlberg	c/o Raymond C. Dahlberg Rt. 2, Castle Rock, Colo.	S.W. 1/4 Sec. 29	0.121	0.121								

R.O.W. TABULATION OF PROPERTIES IN DOUGLAS COUNTY S.H.No. 83 PROJ SO170(7) SEC.1

FEDERAL ROAD DIVISION NO.	DISTRICT	PROJECT NO.	SHEET NO.
9	COLORADO	SO170(7) Sec.1	5

RIGHT OF WAY SOUTH OF FRANKTOWN

PARCEL NO.	OWNER	ADDRESS	LOCATION	AREA IN ACRES			PURCHASE DATA					REMARKS	NO.
				PARCEL	TO BE ACQUIRED	REMAINDER	LAND	IMPROV'M'TS	DAMAGE	MISC.	TOTAL		
			T. 9 S., R. 65 W.										
TE-9A	Raymond C. Dahlberg	c/o Raymond C. Dahlberg	S.W. 1/4 Sec. 29	0.046	0.046							Road Approach	
	Russell L. Dahlberg	Rt. 2, Castle Rock, Colo.											
	Lenita Rose Dahlberg												
TE-11	Warren H. O'Brien	Rt. 2	N.W. 1/4 Sec. 29	0.031	0.031							Road Approach	
	Charlotte M. O'Brien J.T.	Castle Rock, Colo.											
TE-11A	Warren H. O'Brien	Rt. 2	N.W. 1/4 Sec. 29	0.138	0.138								
	Charlotte M. O'Brien J.T.	Castle Rock, Colo.											
TE-12	Warren H. O'Brien	Rt. 2	N.W. 1/4 Sec. 32	0.057	0.057								
	Charlotte M. O'Brien J.T.	Castle Rock, Colo.											
TE-12A	John L. Hammond	Castle Rock, Colo.	N.E. 1/4 Sec. 32	0.085	0.085								
	Minnie M. Hammond J.T.												
TE-14	George P. Ohlman	Rt. 2	S.E. 1/4 Sec. 31	0.034	0.034							Road Approach	
	Elaine E. Ohlman J.T.	Castle Rock, Colo.											
TE-16	Emil E. Anderson	Rt. 2	T. 10 S., R. 65 W.										
	Gladys V. Anderson J.T.	Castle Rock, Colo.	W. 1/2 Sec. 6	0.103	0.103								
TE-16A	Emil E. Anderson	Rt. 2	W. 1/2 Sec. 6	0.080	0.080								
	Gladys V. Anderson J.T.	Castle Rock, Colo.											
TE-19	Shirley Mae Brauer	1/2 Emil Anderson	S.W. 1/4 Sec. 6	0.023	0.023								
		Rt. 2 Castle Rock, Colo.											
TE-28	Ross King	215 4th St.	N.W. 1/4 Sec. 13	0.069	0.069								
	Alberta King	Castle Rock, Colo.											
TE-28A	Ross King	215 4th St.	N.W. 1/4 Sec. 13	0.735	0.735								
	Alberta King	Castle Rock, Colo.											

REVISIONS

9-20-85	ADD TE-28A	KC

NW 1/4 Sec. 13
 T 9 S., R. 66 W.

FED. ROAD RLC NO.	DIVISION	PROJ. NO.	SHEET NO.	TOTAL SHEETS
9	COLO.	SO170(7)Sec. I	6	

RIGHT OF WAY South of Franktown

NE 1/4 of N.E. 1/4,
 S. 1/2 of N.E. 1/4 and
 N.W. 1/4 Sec. 13
 T. 9 S., R. 66 W.
 G.O. Bain
 Except Present R.O.W. and
 part of N.W. 1/4 lying South
 of Present Highway.

$\Delta = 63^\circ 57' 30''$ LT.
 $T_s = 774.37'$
 $\Delta_c = 42^\circ 57' 30''$
 $D_c = 6'$
 $L_c = 715.97'$
 $T_c = 375.78'$
 $R_c = 954.93'$

BEGIN R.O.W. PROJ. SO170(7) SEC. I
 P.O.C. STA. 451+28.5

STA. 447+00 BEGIN CONST.=

STA. 447+00 End Const. SO170(6)=
 STA. 447+00 on Proj. FI 46(5)

NE 1/4, Sec. 14
 T 9 S., R. 66 W.

B.M. ELEV. 6872.23
 ROW MARKER LT. 455+50

N. 1/2 of S.E. 1/4,
 S.W. 1/4 and
 That part of N.W. 1/4 Sec. 13
 lying South of Present Hwy.
 T. 9 S., R. 66 W.
 Joe Hilyen
 Lilly Hilyen J.T.


REVISIONS	
1	
2	
3	
4	
5	
6	
7	
8	
9	
10	

S.W. 1/4 Sec. 13
 T. 9 S., R. 66 W.

B.M. ELEV. 6873.60
 H.B.G. 160' LT. 466+25

PLAN
 SURVEYED
 PLOTTED
 NOTE BOOK
 NO.

PROFILE
 NOTE BOOK
 NO.

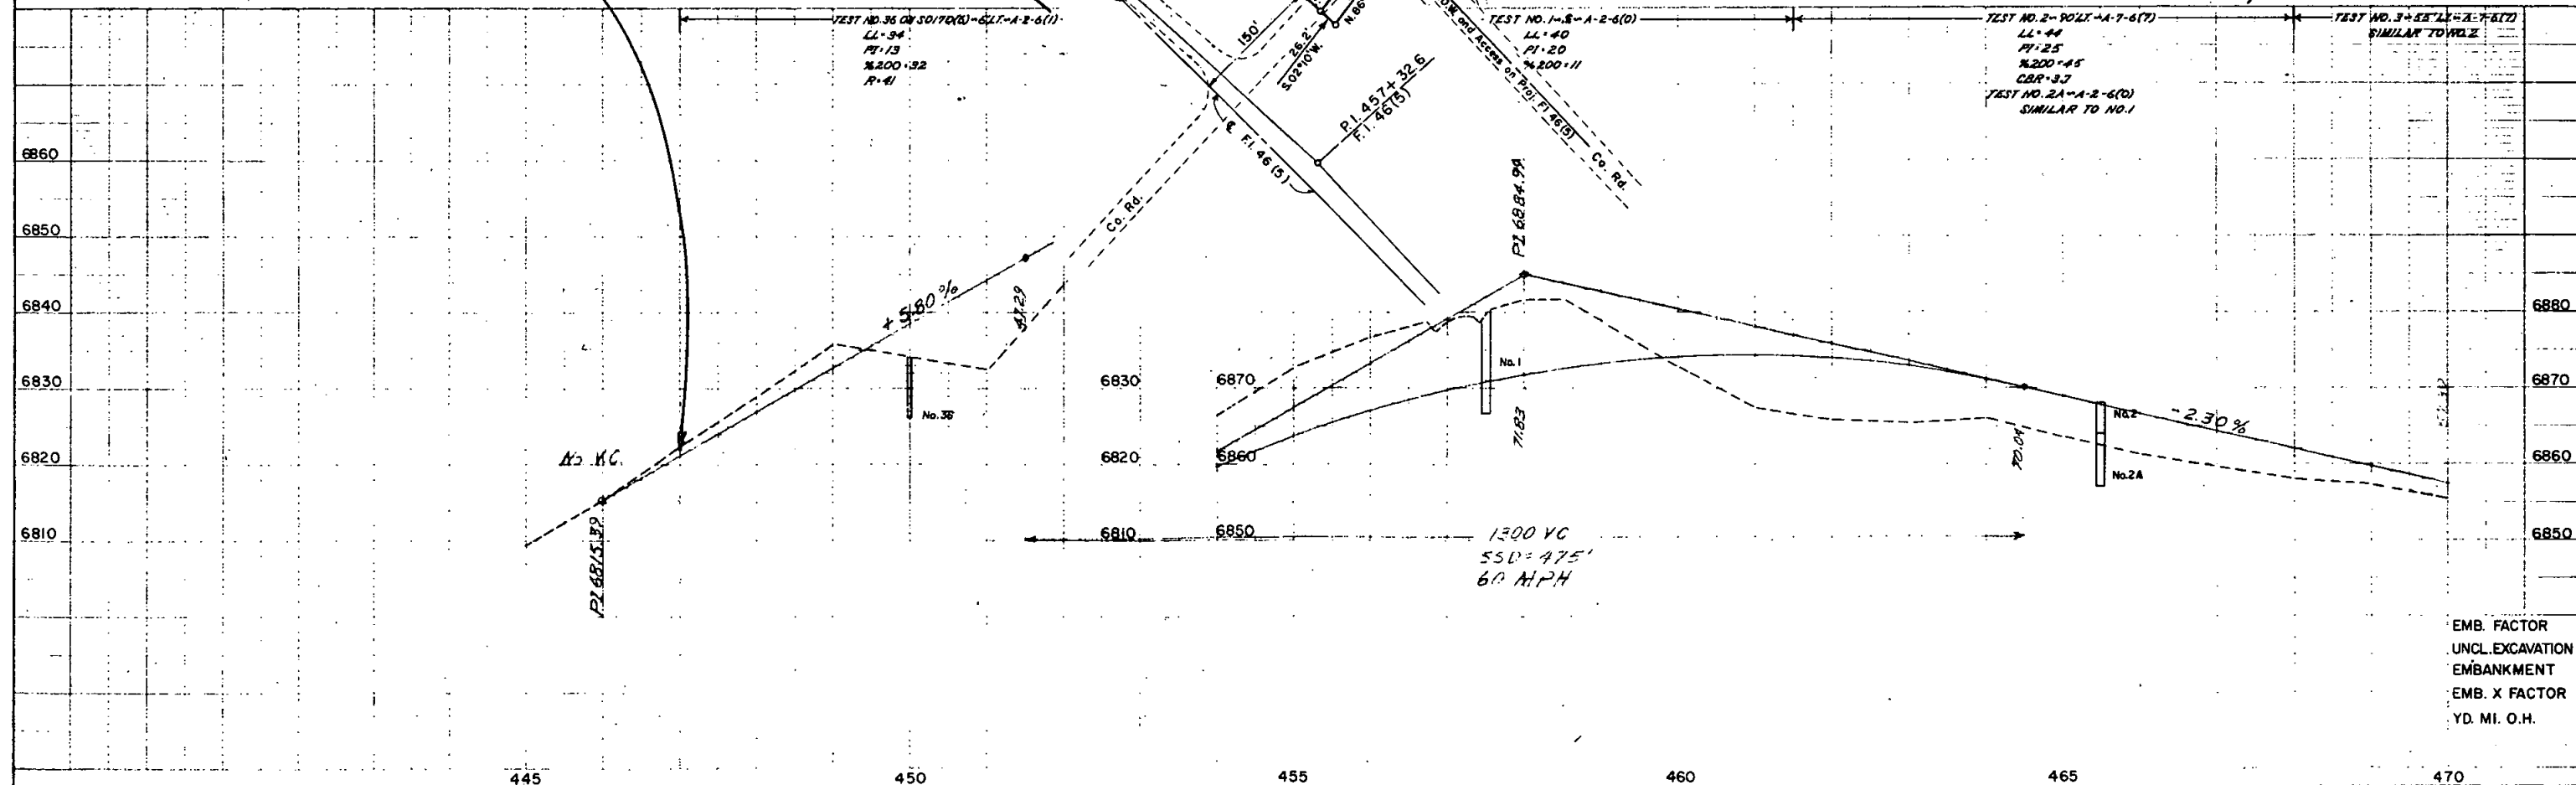

NW 1/4, Sec. 13
T 9 S, R 66 W

NE 1/4, Sec. 13
T 9 S, R 66 W

SO170(7) Sec. 1 7

SE 1/4, Sec. 13
T 9 S, R 66 W


RIGHT OF WAY South of Franktown

N.E. 1/4 of N.E. 1/4,
S. 1/2 of N.E. 1/4 and
N.W. 1/4 Sec. 13
T. 9 S., R. 66 W.
G.O. Bain
Except Present R.O.W.
Except Part of N.W. 1/4
lying South of Present R.O.W.

$\Delta = 6^{\circ}29'30''$ LT.
T = 324.95'
D = 1°
L = 649.16'
R = 57.30'

REVISIONS	

PLAN

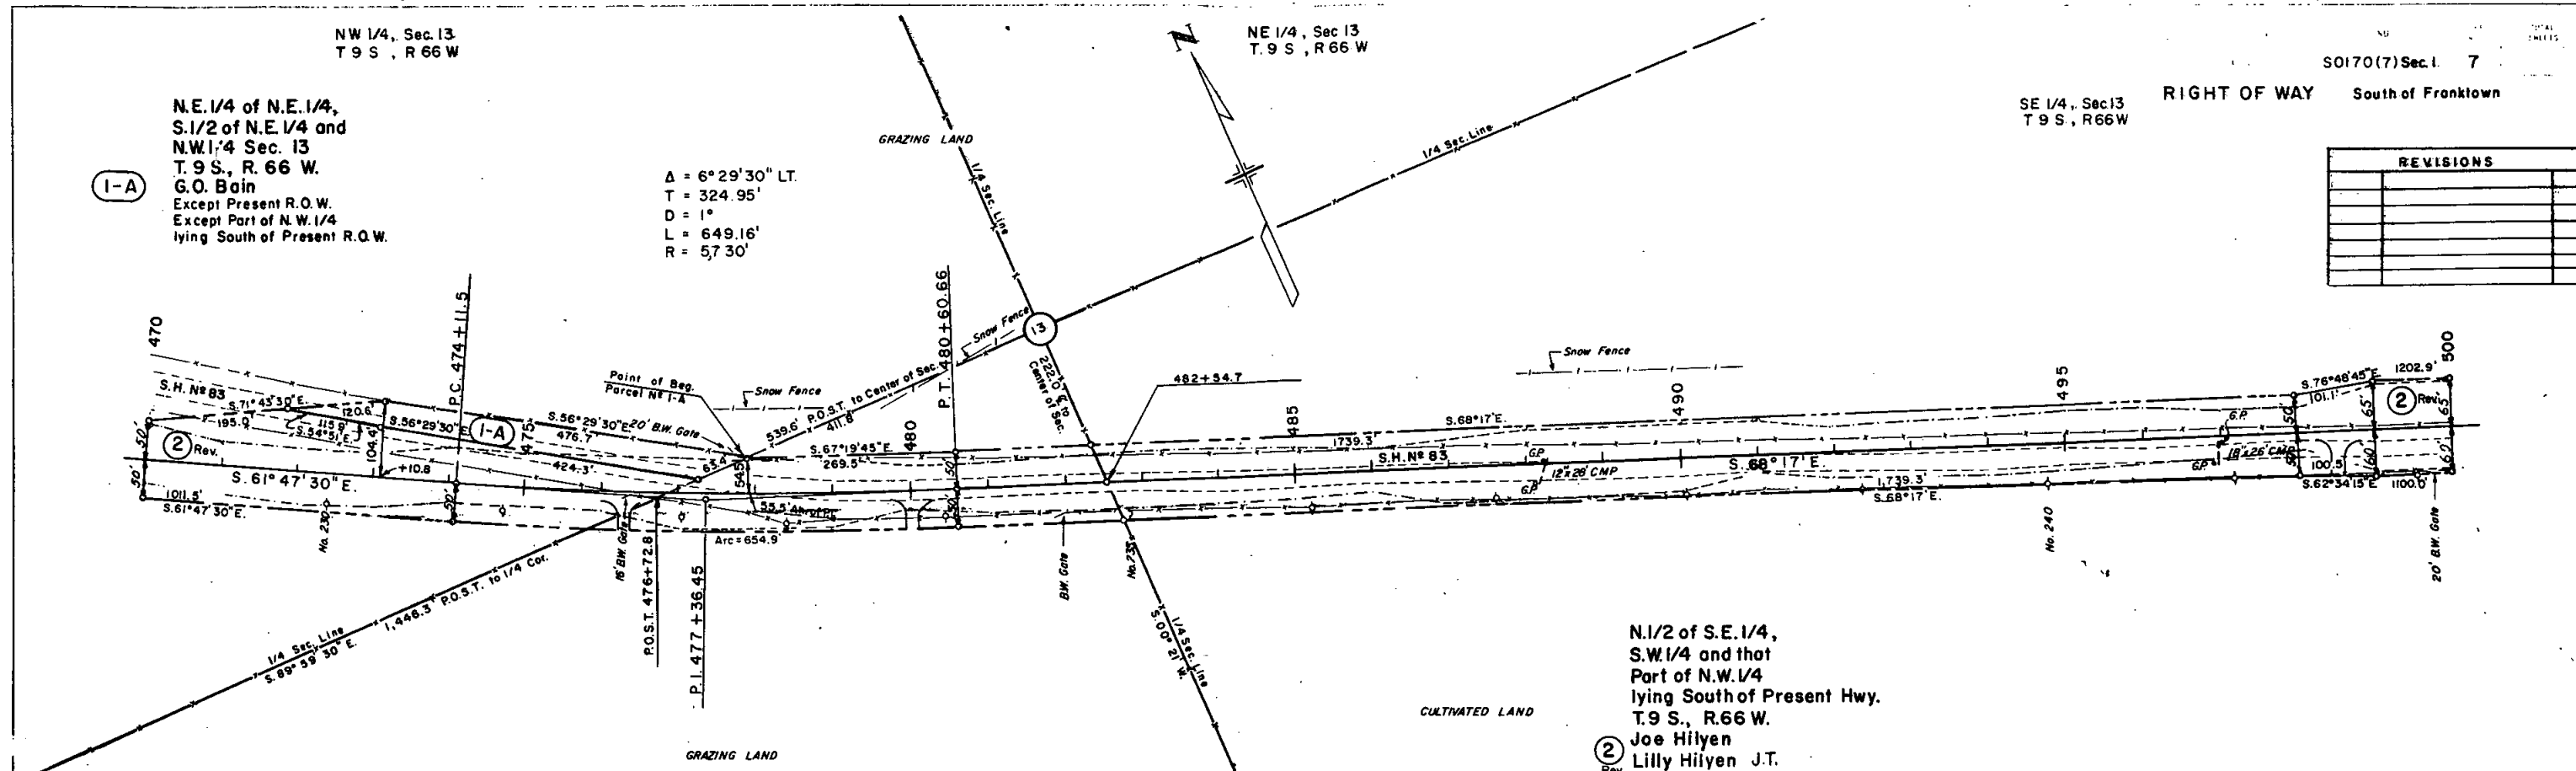


N. 1/2 of S.E. 1/4,
S.W. 1/4 and that
Part of N.W. 1/4
lying South of Present Hwy.
T. 9 S., R. 66 W.
Joe Hilgen
Lilly Hilgen J.T.

SW 1/4, Sec. 13
T 9 S, R 66 W


B.M. ELEV. 6828.63'
H.B.G. 50' RT. 480+40

B.M. ELEV. 6761.09'
H.B.G. 10' LT. 497+97

PROFILE

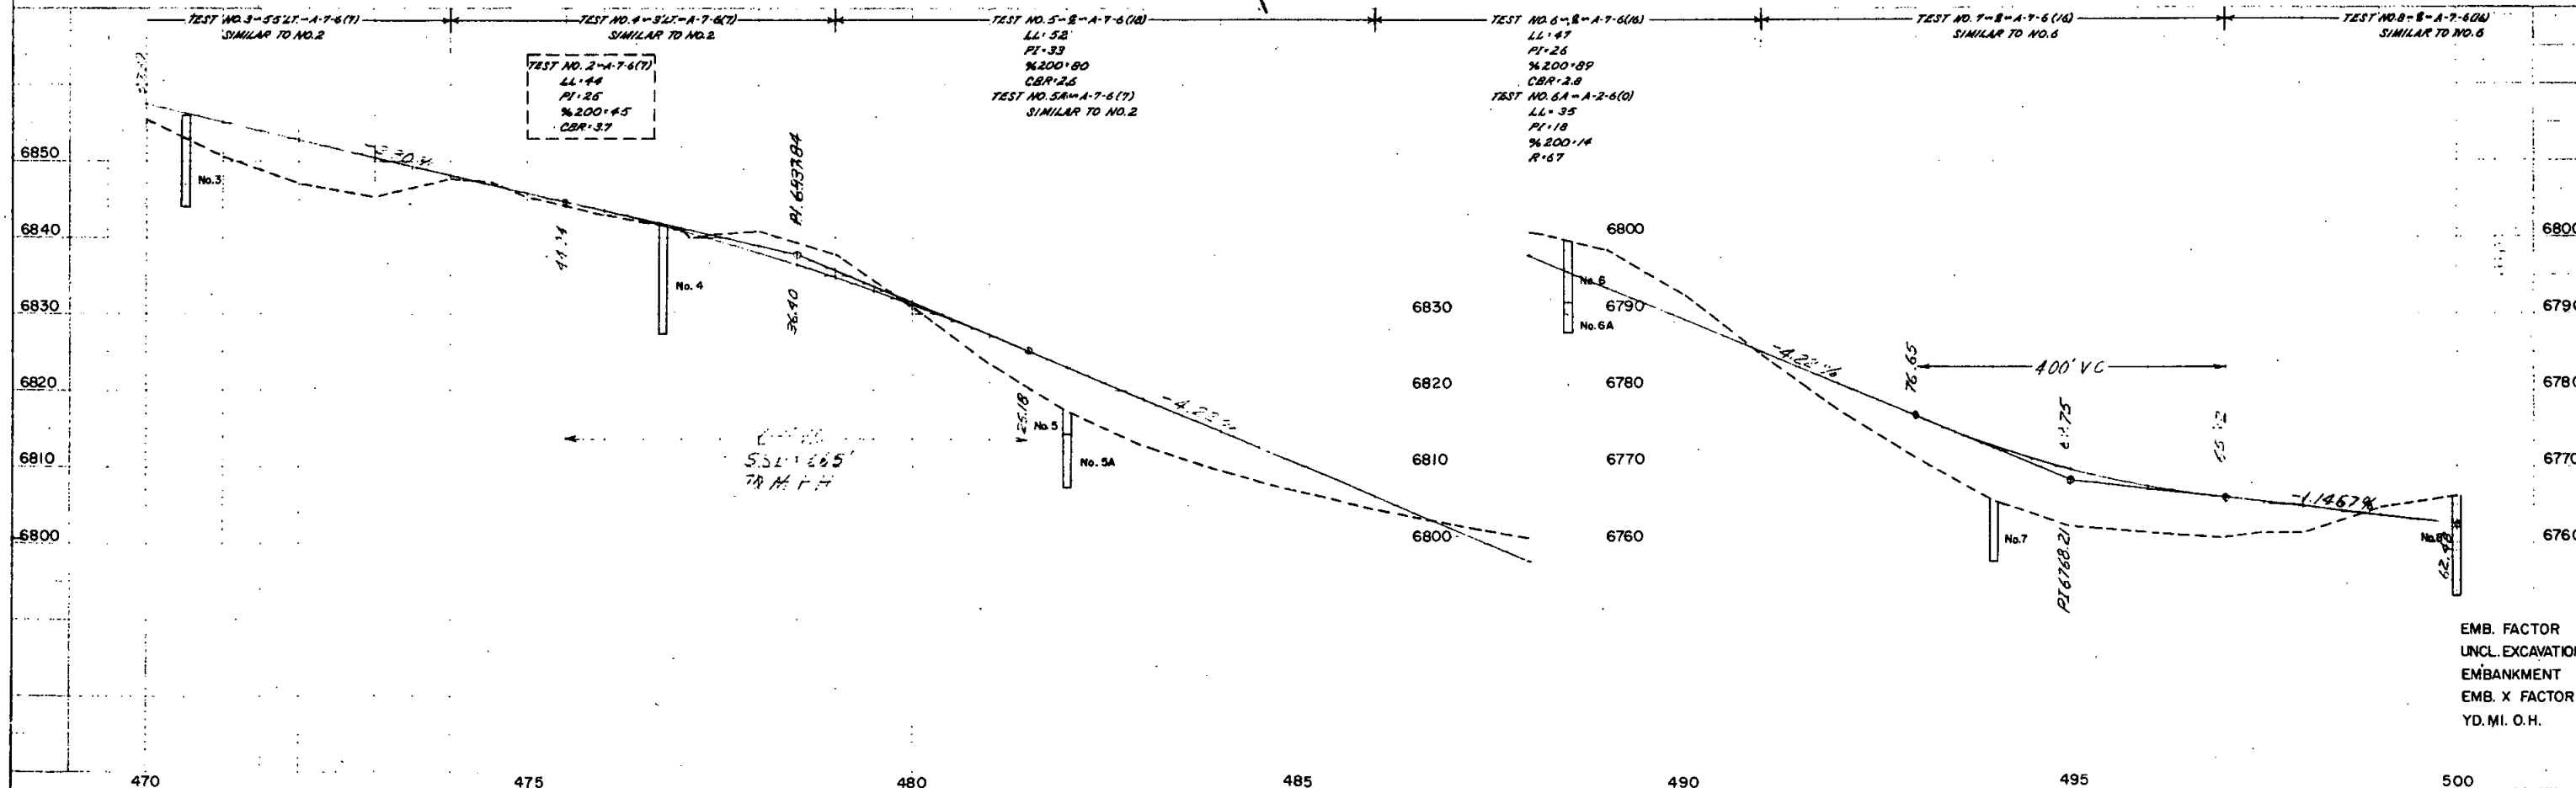


EMB. FACTOR
UNCL. EXCAVATION
EMBANKMENT
EMB. X FACTOR
YD. MI. O.H.

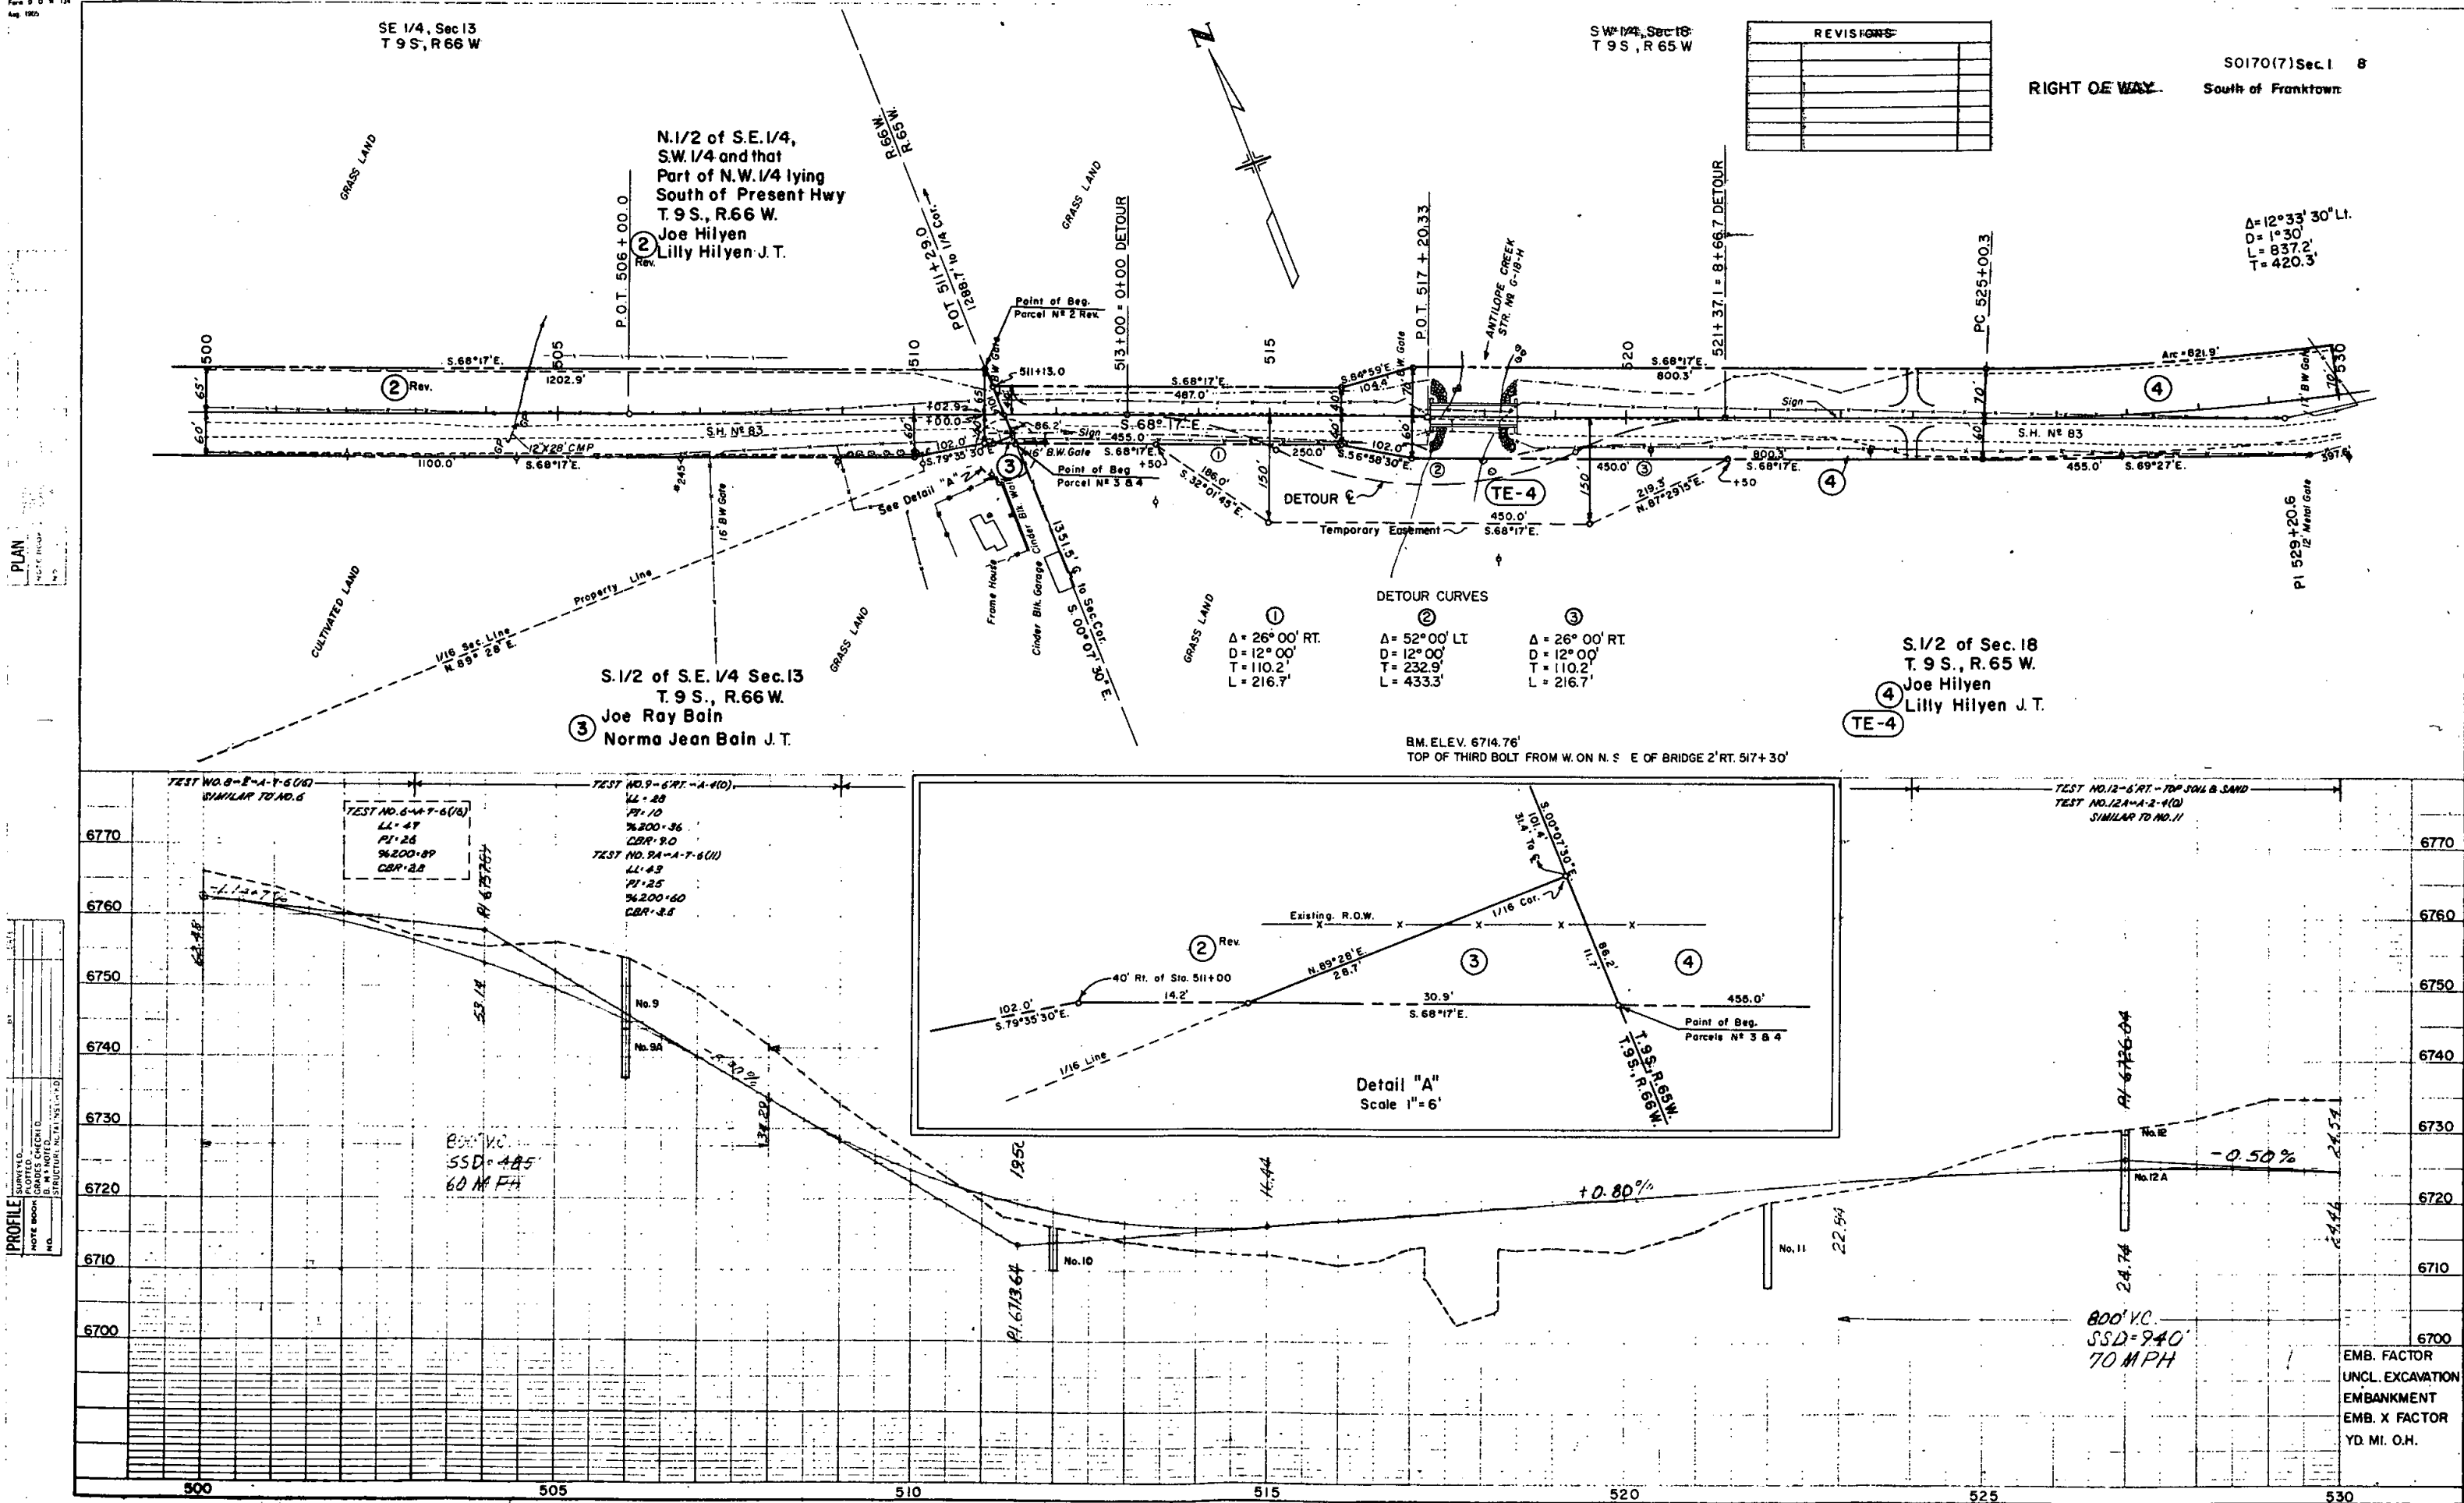

[illegible]

RIGHT OF WAY	South of Franktown
--------------	--------------------

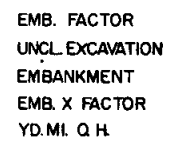


S.W. 1/4 & W. 1/2 of S.E. 1/4
Section 20
T. 9 S., R. 65 W.
John L. Hammond

RIGHT OF WAY

SO170(7) Sec. 1 II
South of Franktown

N.W. 1/4 of N.W. 1/4
Section 29
T. 9 S., R. 65 W.
John L. Hammond
Minnie M. Hammond J.T.


REVISIONS	

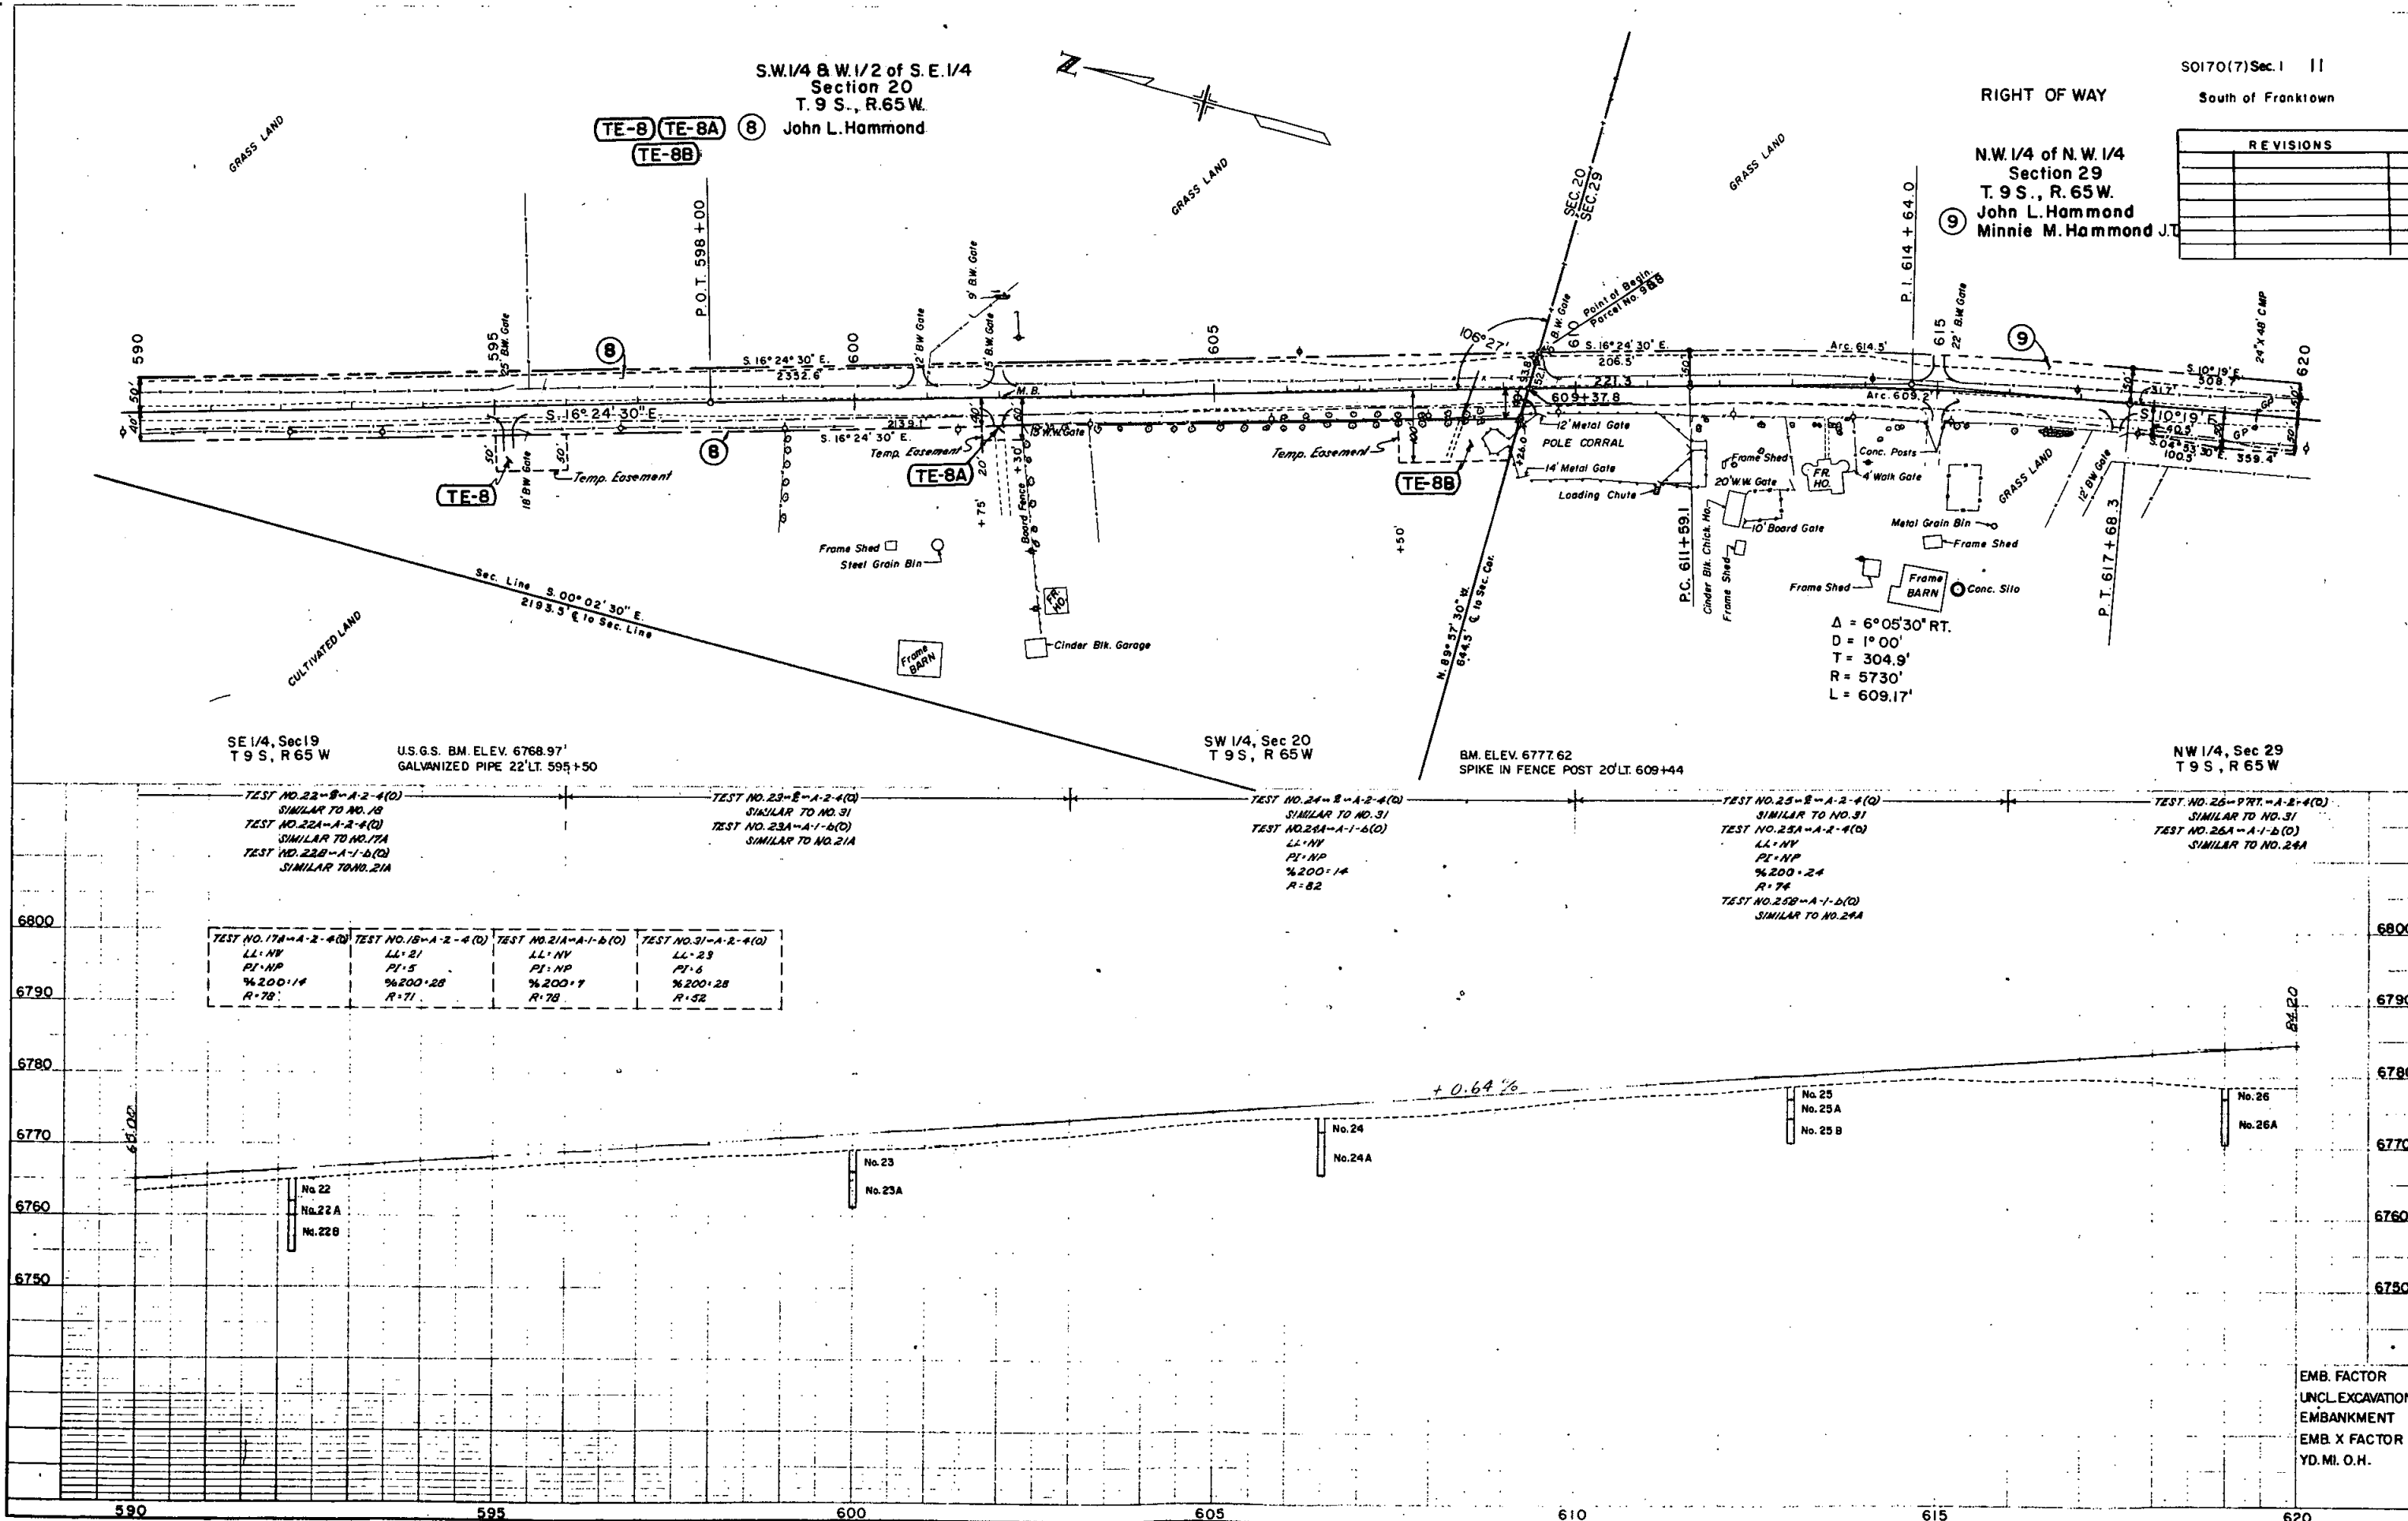

PLAN

PROFILE

EMB. FACTOR
UNCL. EXCAVATION
EMBANKMENT
EMB. X FACTOR
YD. MI. O.H.

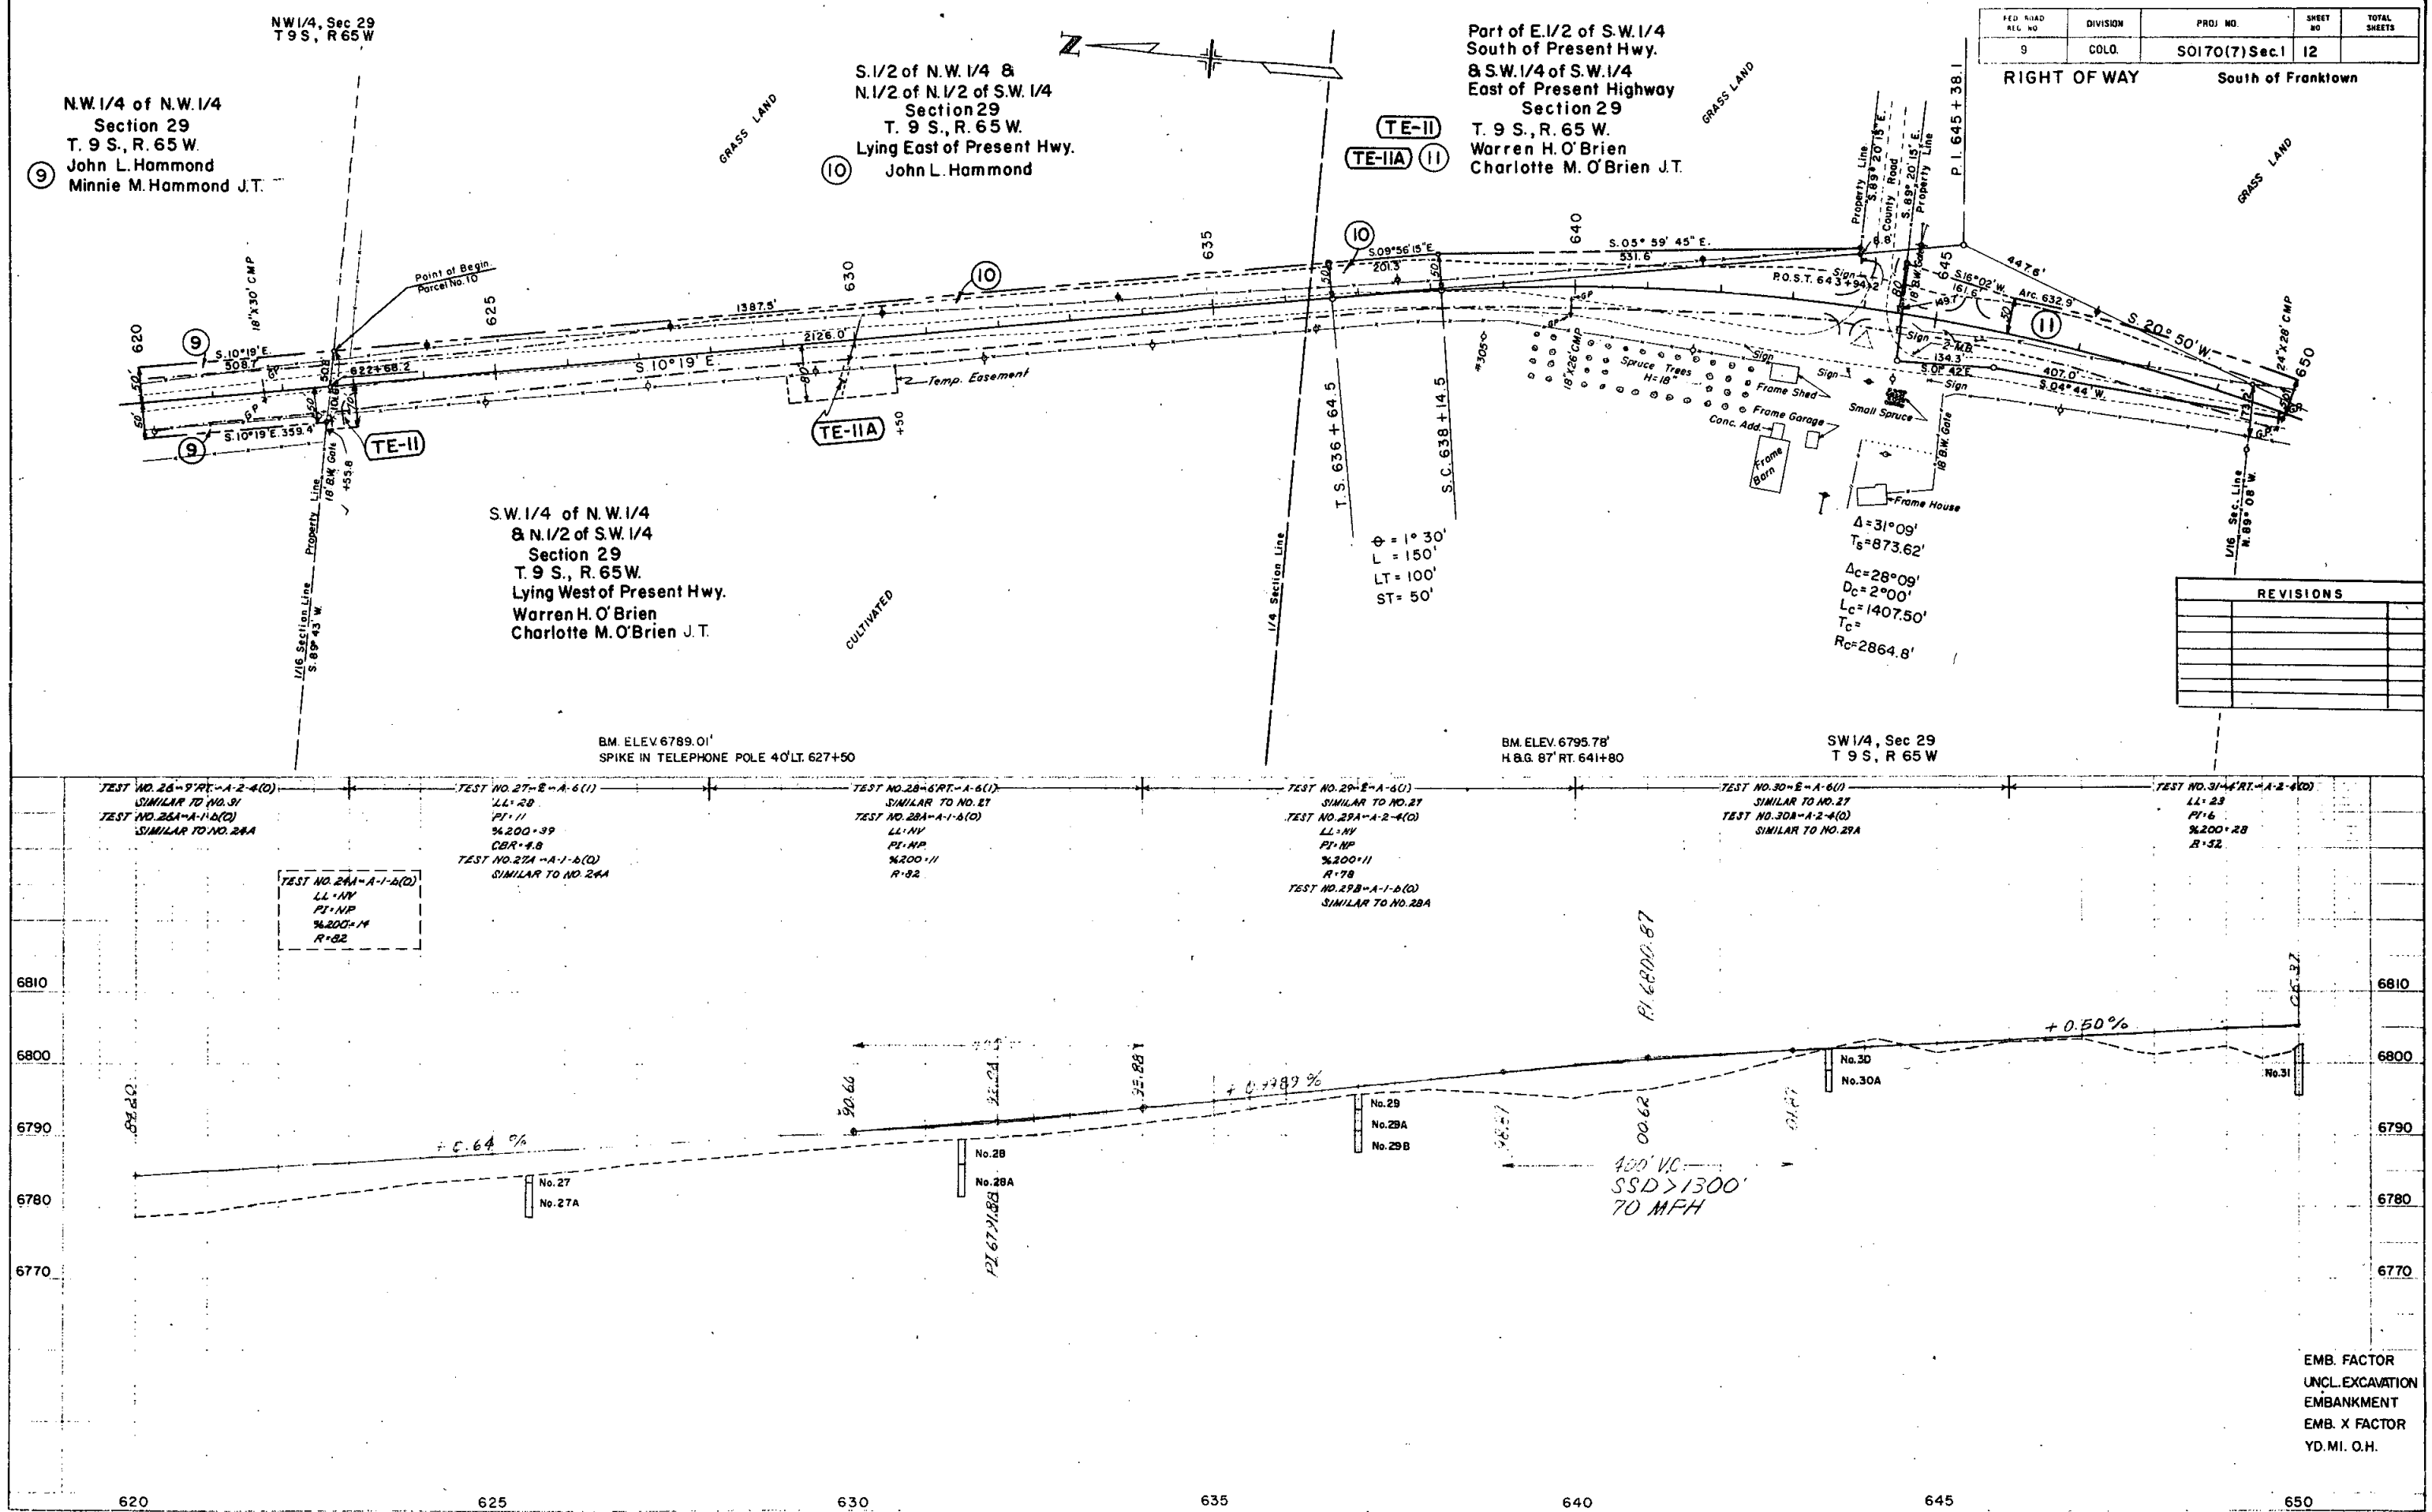

FED. ROAD REL. NO.	DIVISION	PROJ. NO.	SHEET NO.	TOTAL SHEETS
9	COLO.	SO170(7) Sec.1	12	

RIGHT OF WAY South of Franktown

REVISIONS	

EMB. FACTOR
UNCL. EXCAVATION
EMBANKMENT
EMB. X FACTOR
YD. MI. O.H.

SW 1/4, Sec 29
T 9 S, R 65 W

NW 1/4, Sec 32
T 9 S, R 65 W

Part of E. 1/2 of S.W. 1/4
South of Present Hwy. 8
S.W. 1/4 of S.W. 1/4
East of Present Hwy.
Section 29
T. 9 S., R. 65 W.
Warren H. O'Brien
Charlotte M. O'Brien J.T.

N.E. 1/4, E. 1/2 of N.W. 1/4
& N.W. 1/4 of N.W. 1/4
East of Present Hwy.
Section 32
T. 9 S., R. 65 W.
Warren H. O'Brien
Charlotte M. O'Brien J.T.



S.W. 1/4 of S.W. 1/4
West of Present Hwy.
Section 29
T. 9 S., R. 65 W.
Raymond C. Dahlberg
Russell L. Dahlberg
Lenita Rose Dahlberg

Part of N.W. 1/4 of N.W. 1/4
West of Present Hwy.
Section 32
T. 9 S., R. 65 W.
John L. Hammond
Minnie M. Hammond J.T.

SO170(7) Sec. 1 - 13
South of Franktown


REVISIONS	

NE 1/4, Sec 31
T 9 S, R 65 W

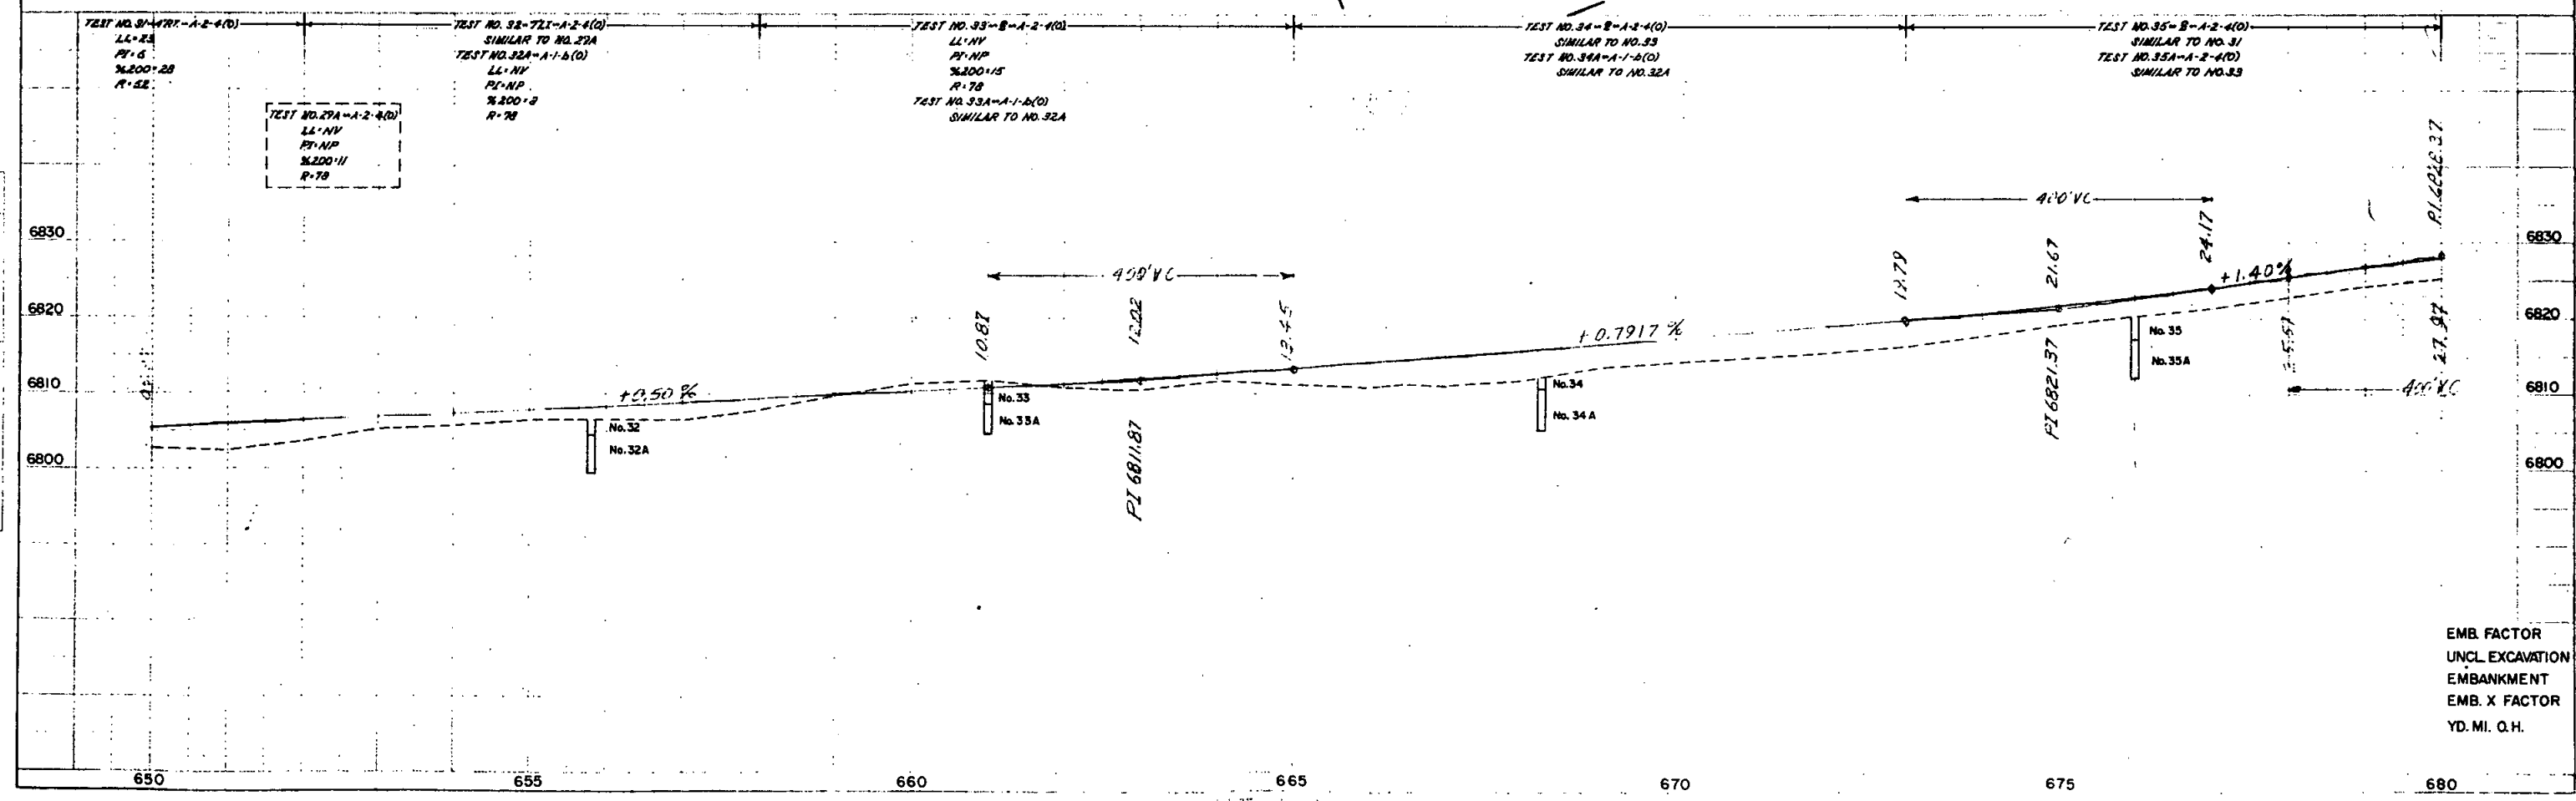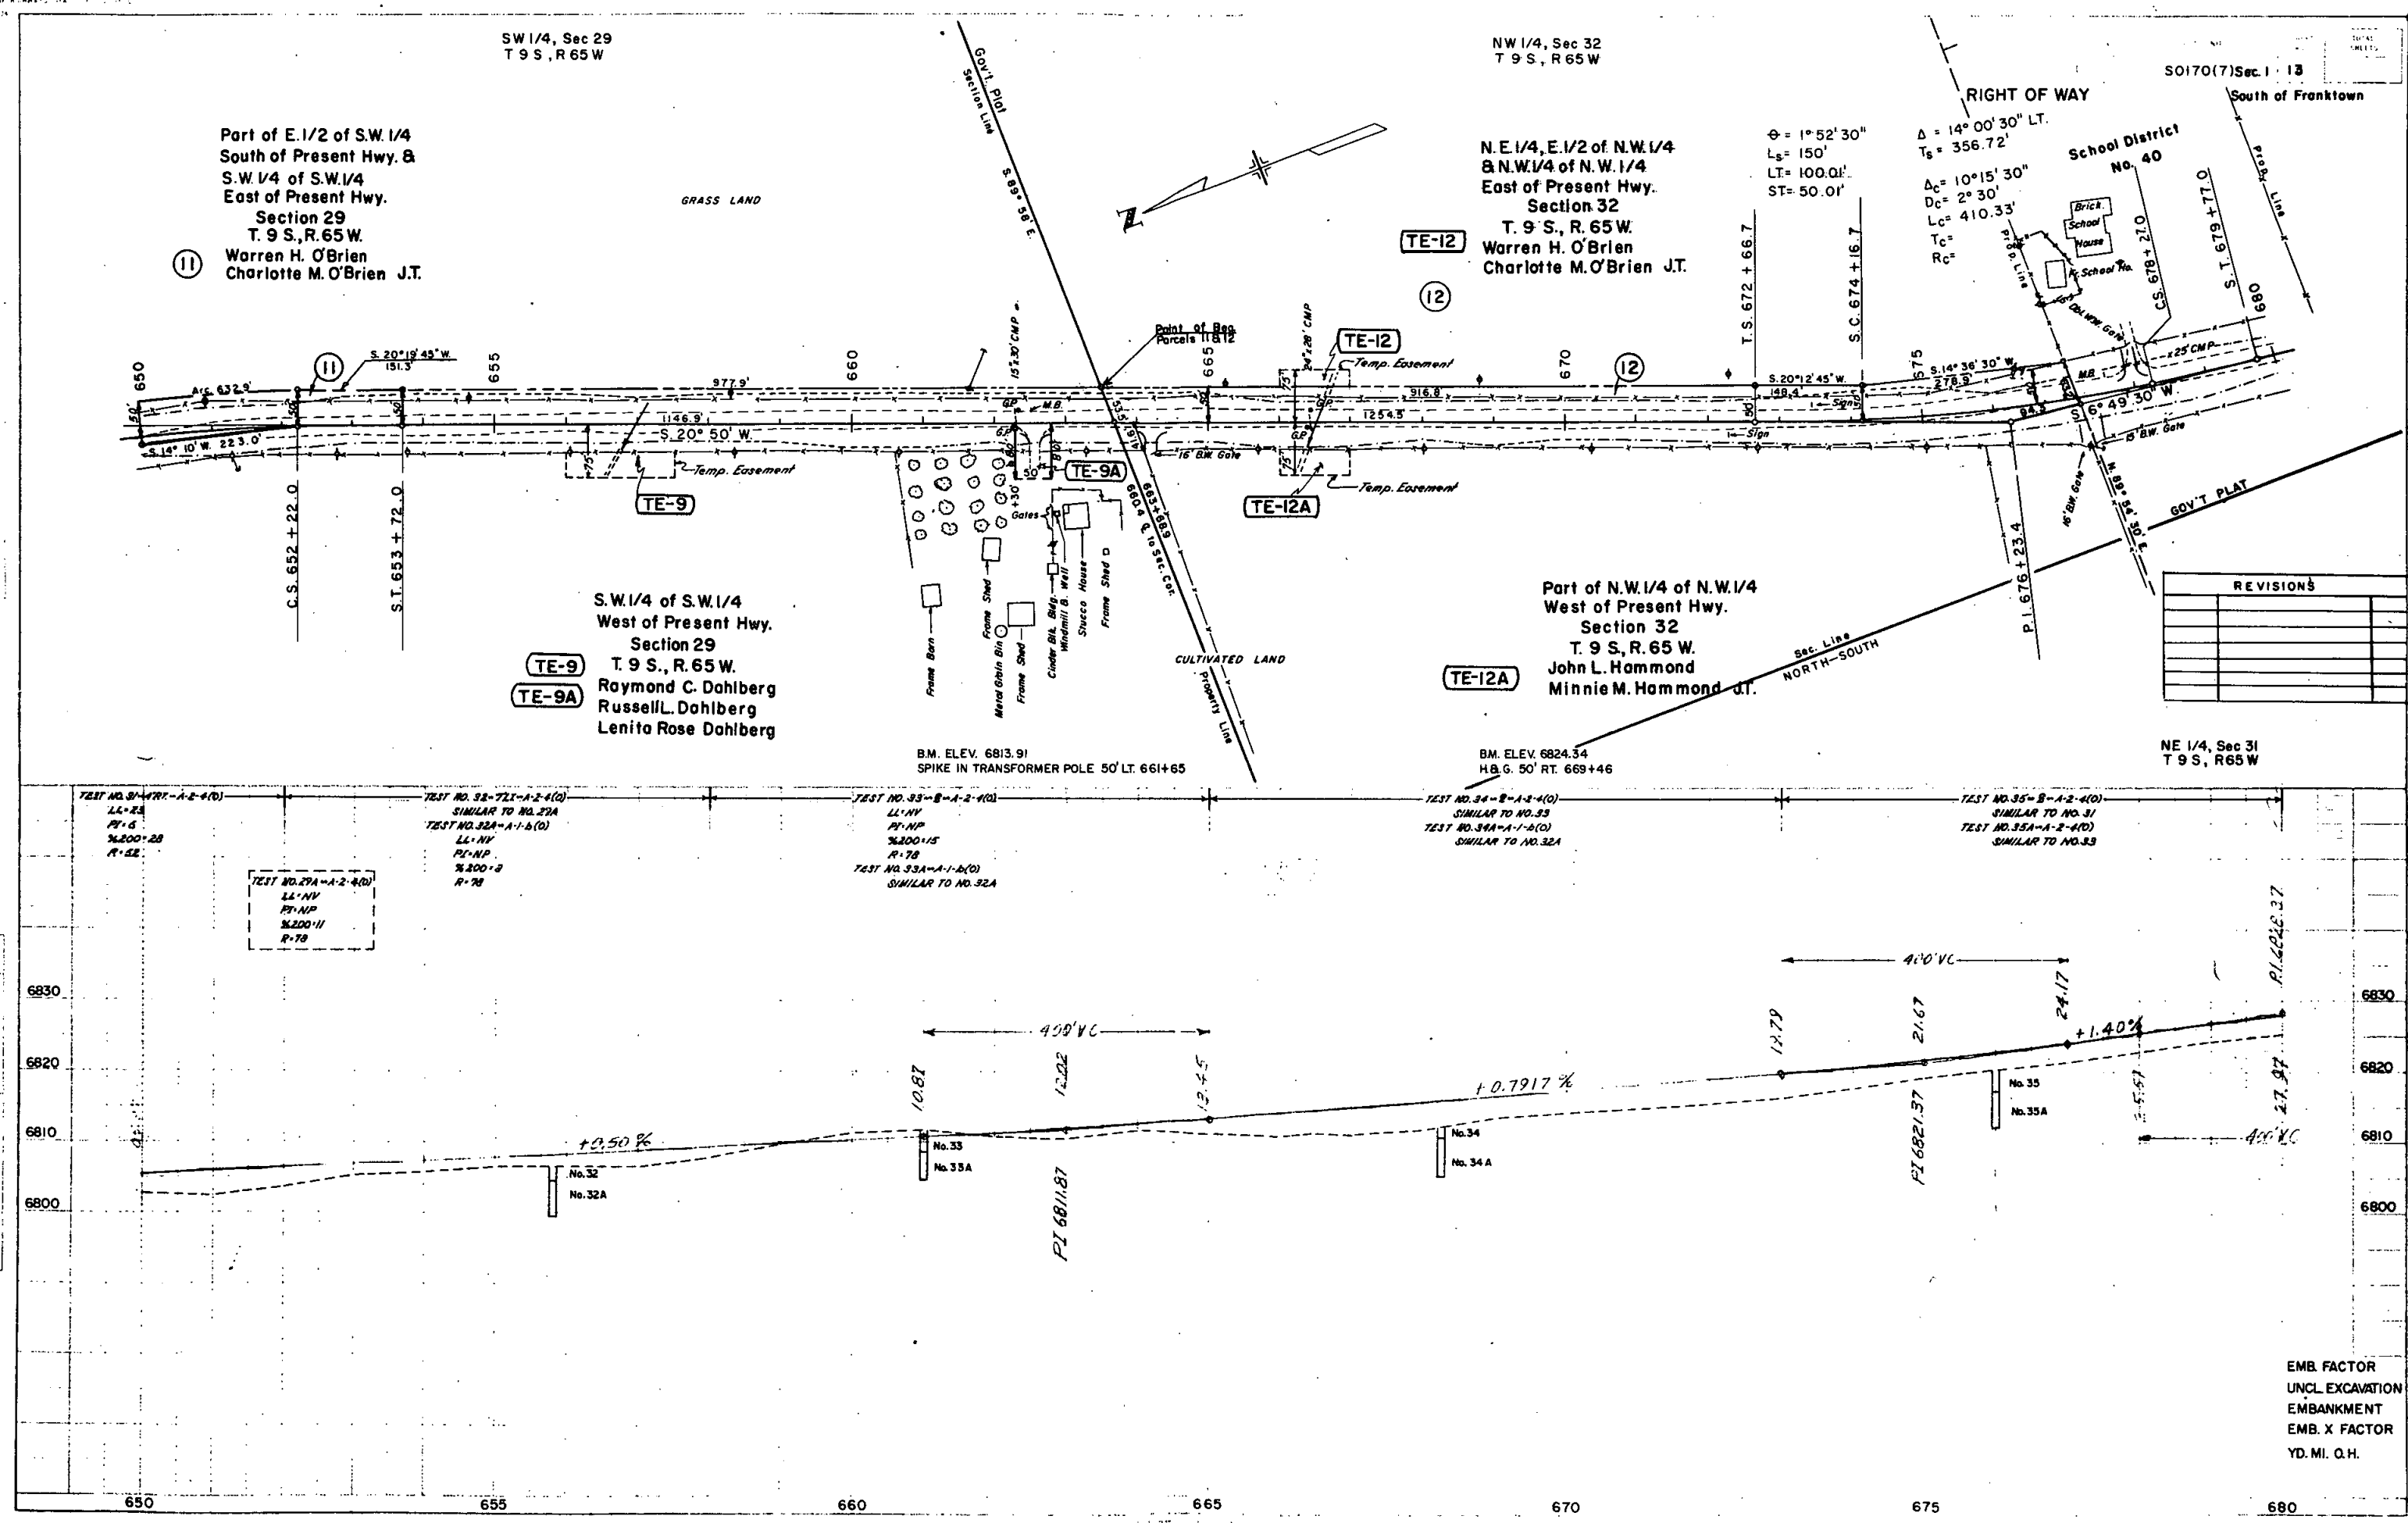

PLAN

PROFILE
 SURVEYED
 PLOTTED
 CHECKED
 NOTE BOOK
 NO. 1
 STRUCTURE NO. 104

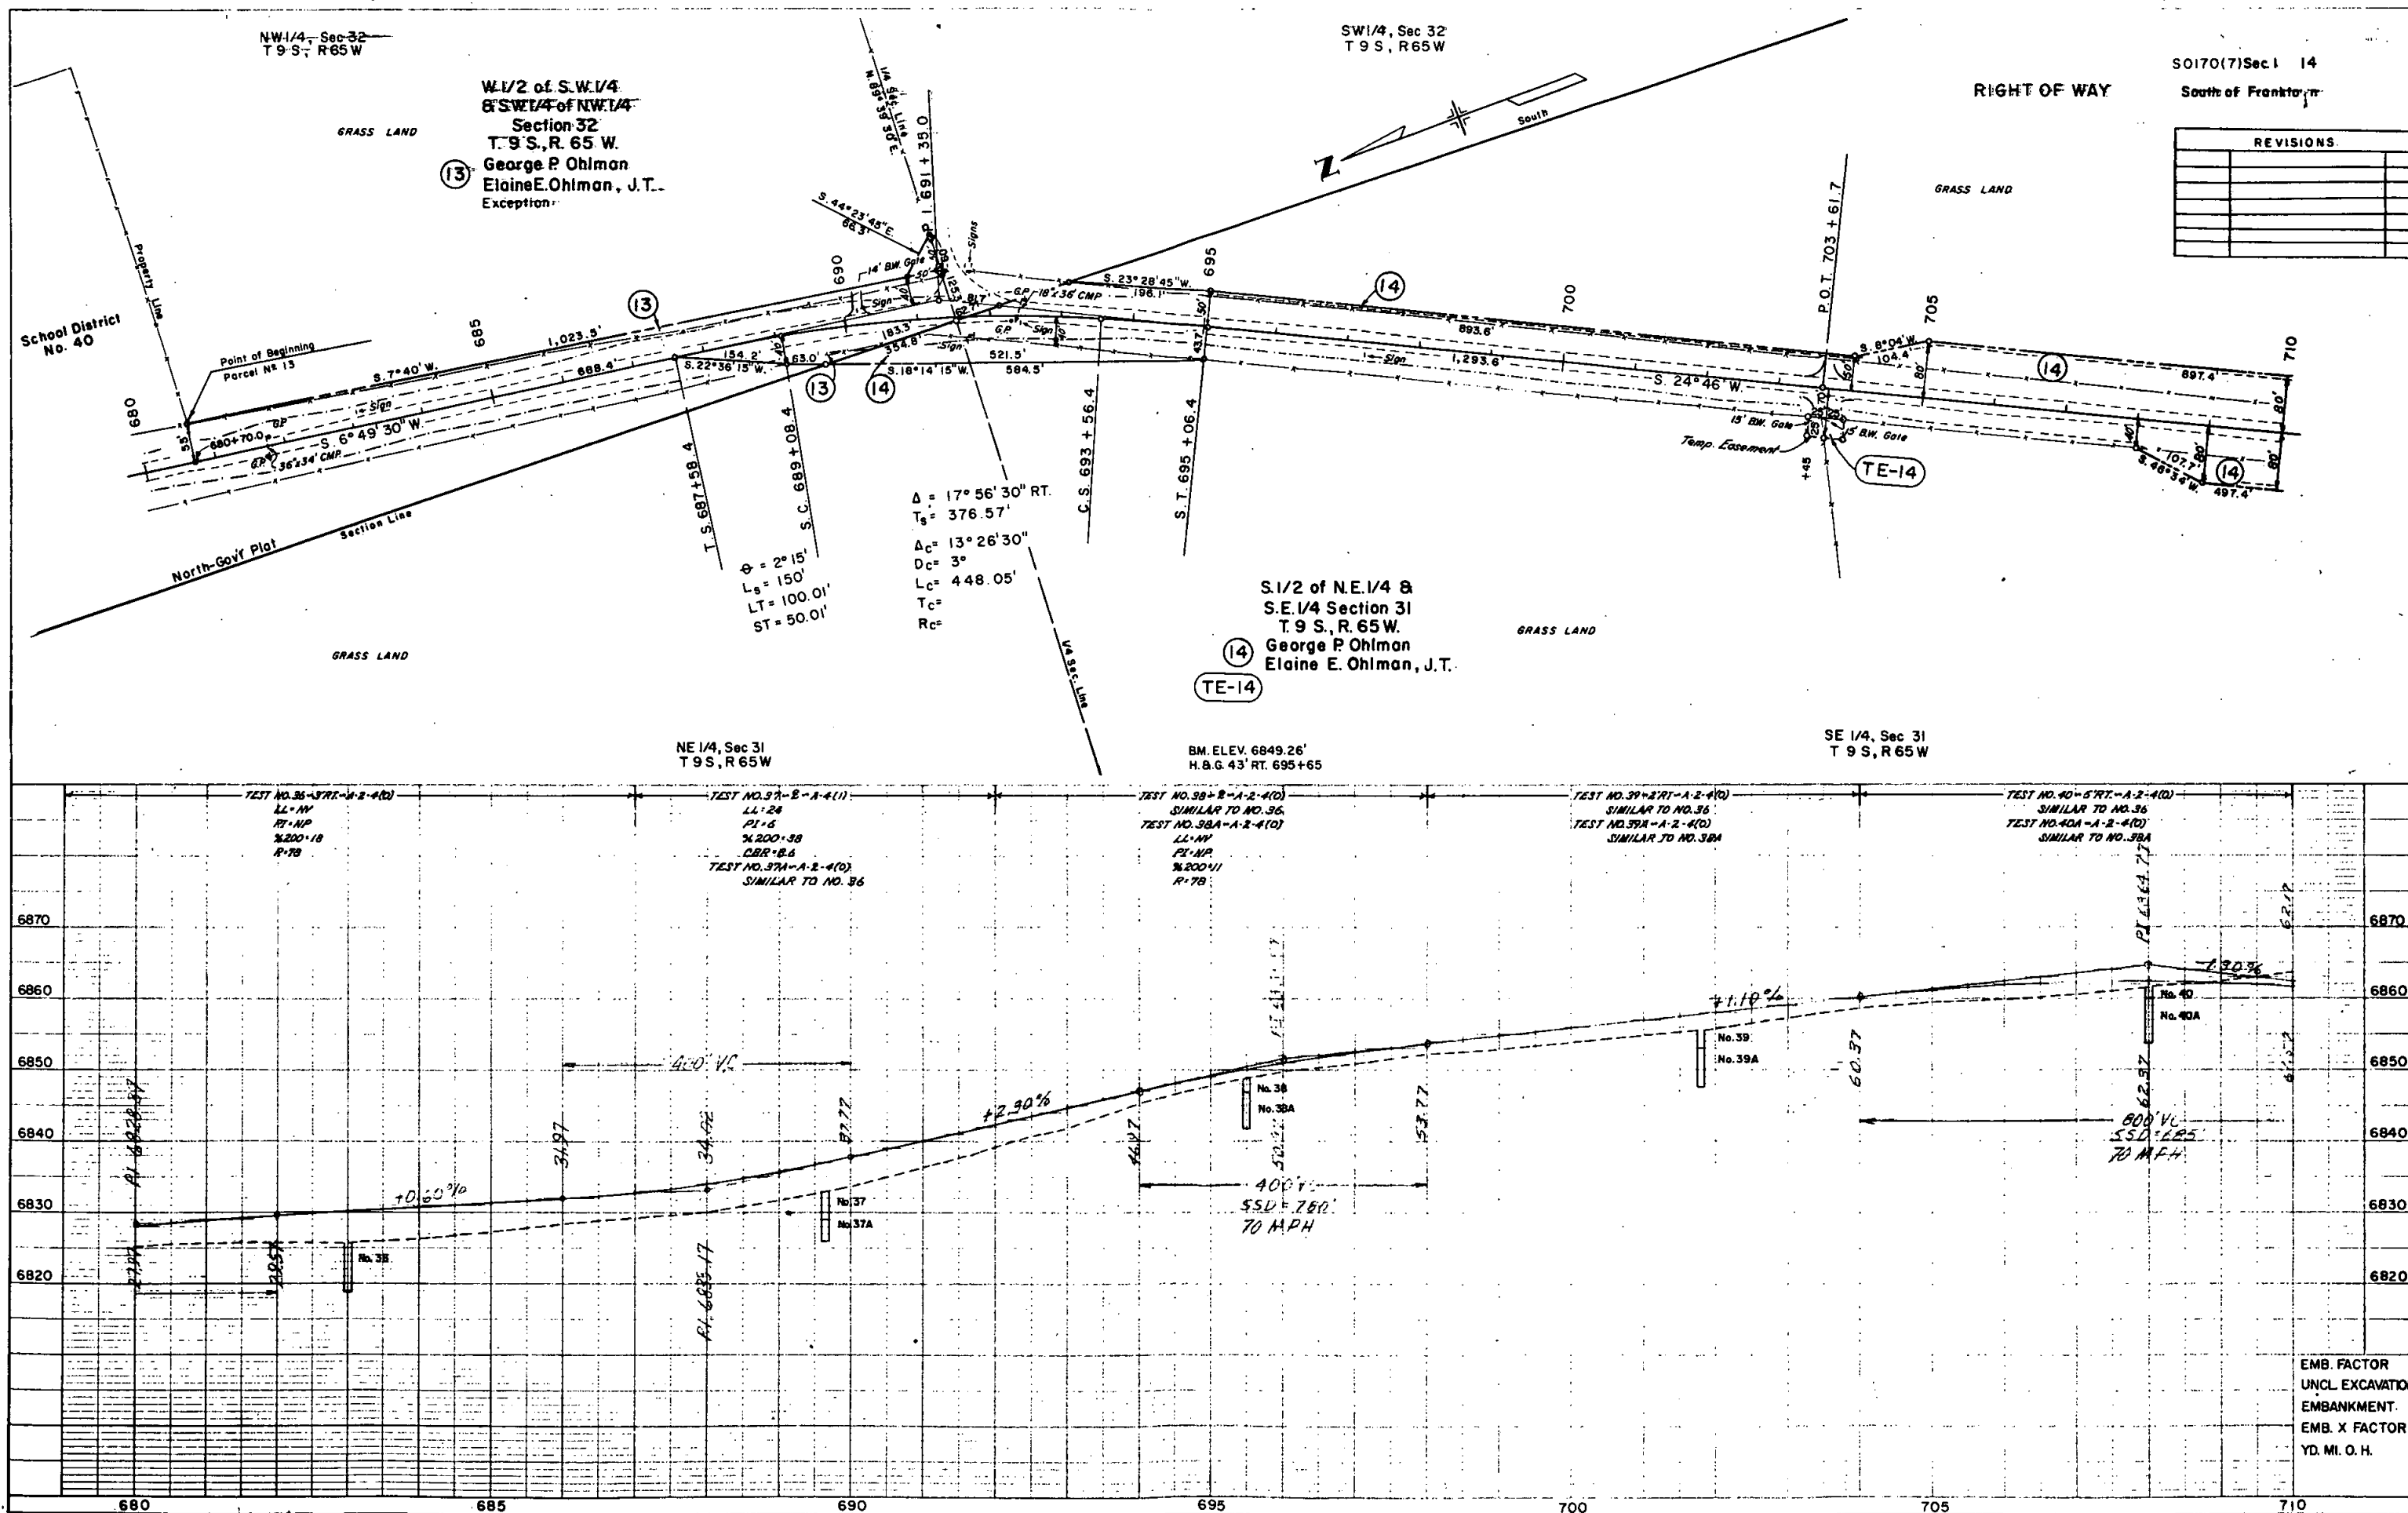

PLAN	DATE	BY
DESIGNED		
CHECKED		
NOTED		
NO.		

PROFILE	DATE	BY
DESIGNED		
CHECKED		
NOTED		
NO.		


S. 1/2 of N.E. 1/4 and
S. 1/4 Section 31
T. 9 S., R. 65 W.
George P. Ohlman
Elaine E. Ohlman, J.T.

N. 1/2 of N.E. 1/4
Section 6
T. 10 S., R. 65 W.
George P. Ohlman
Elaine E. Ohlman, J.T.

NE 1/4, Sec 6
T. 10 S., R. 65 W

FED. ROAD REG. NO.	DIVISION	PROJ. NO.	SHEET NO.	TOTAL SHEETS
9	COLOR.	SO170(7) Sec. 1	15	

RIGHT OF WAY South of Franktown

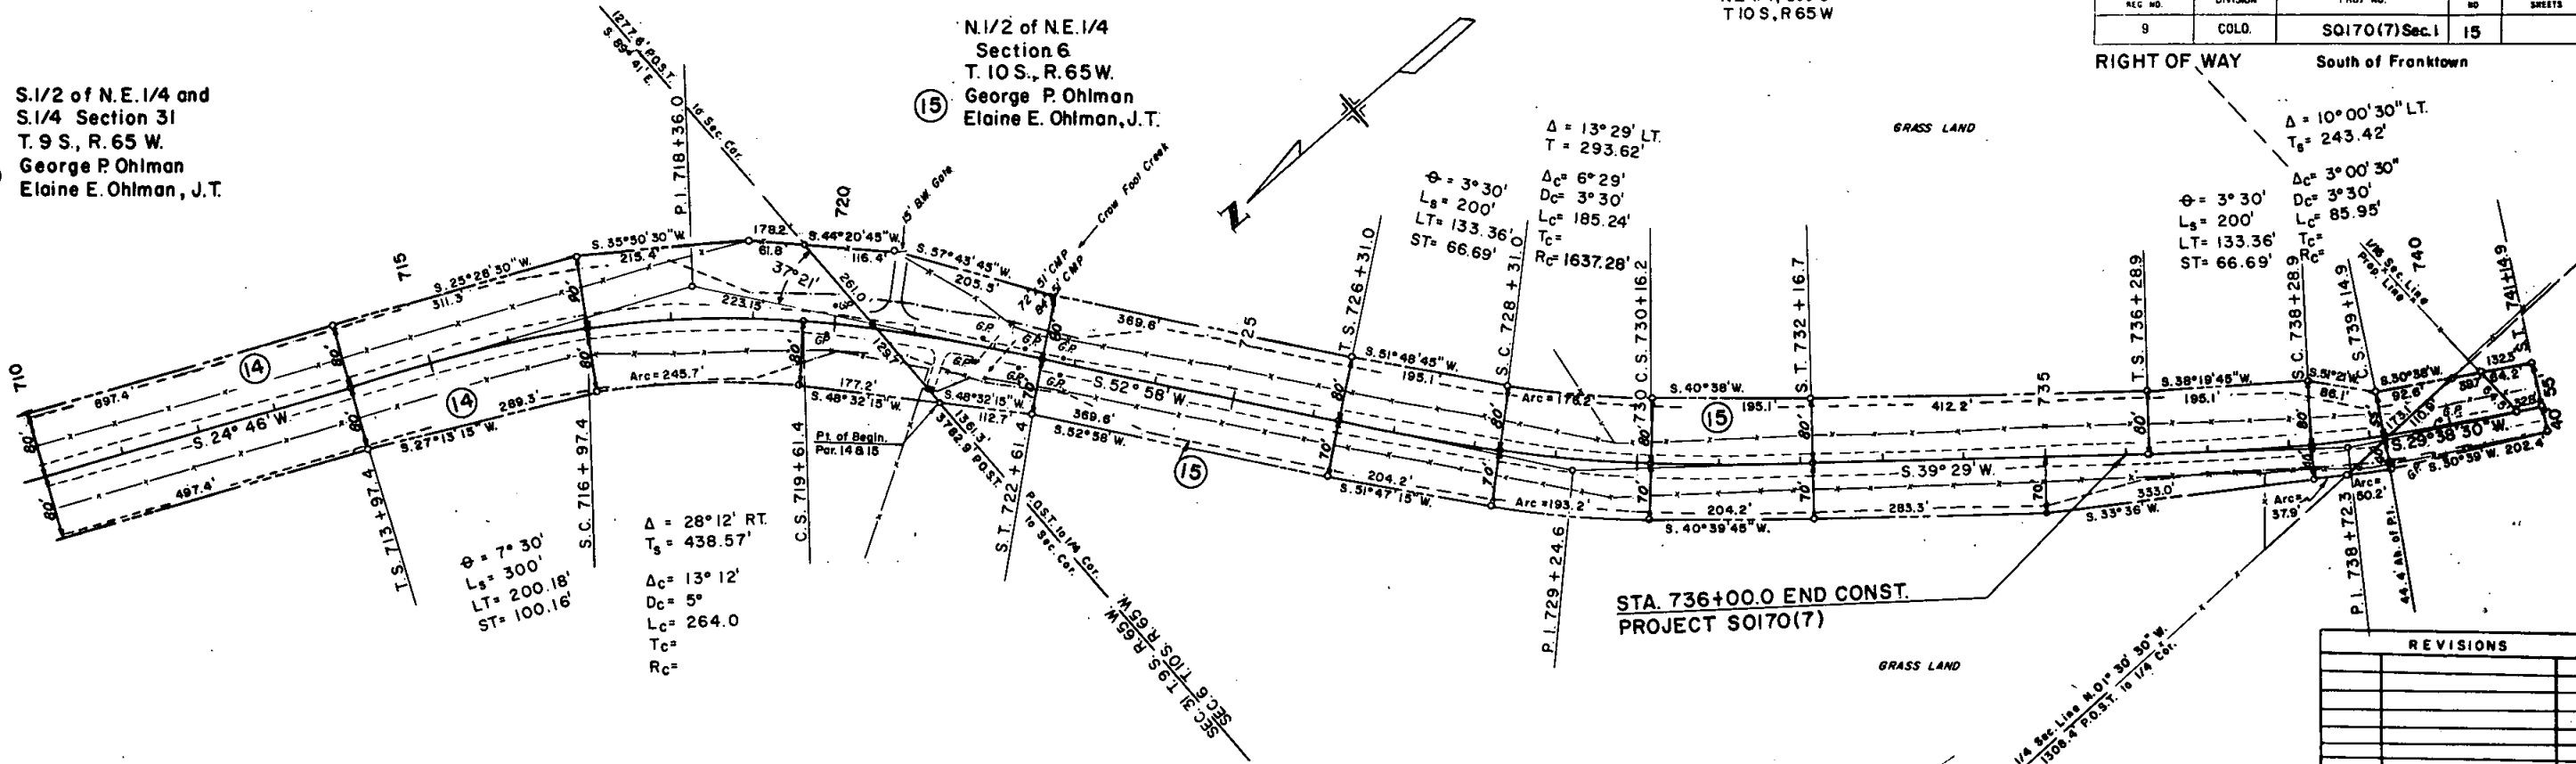


REVISIONS

BM. ELEV. 6865.05
H.B.G. 38' LT. 713+22


SE 1/4, Sec 31
T. 9 S., R. 65 W

BM. ELEV. 6877.68
SPIKE IN FENCE POST 30' LT. 729+60

NW 1/4, Sec 6
T. 10 S., R. 65 W

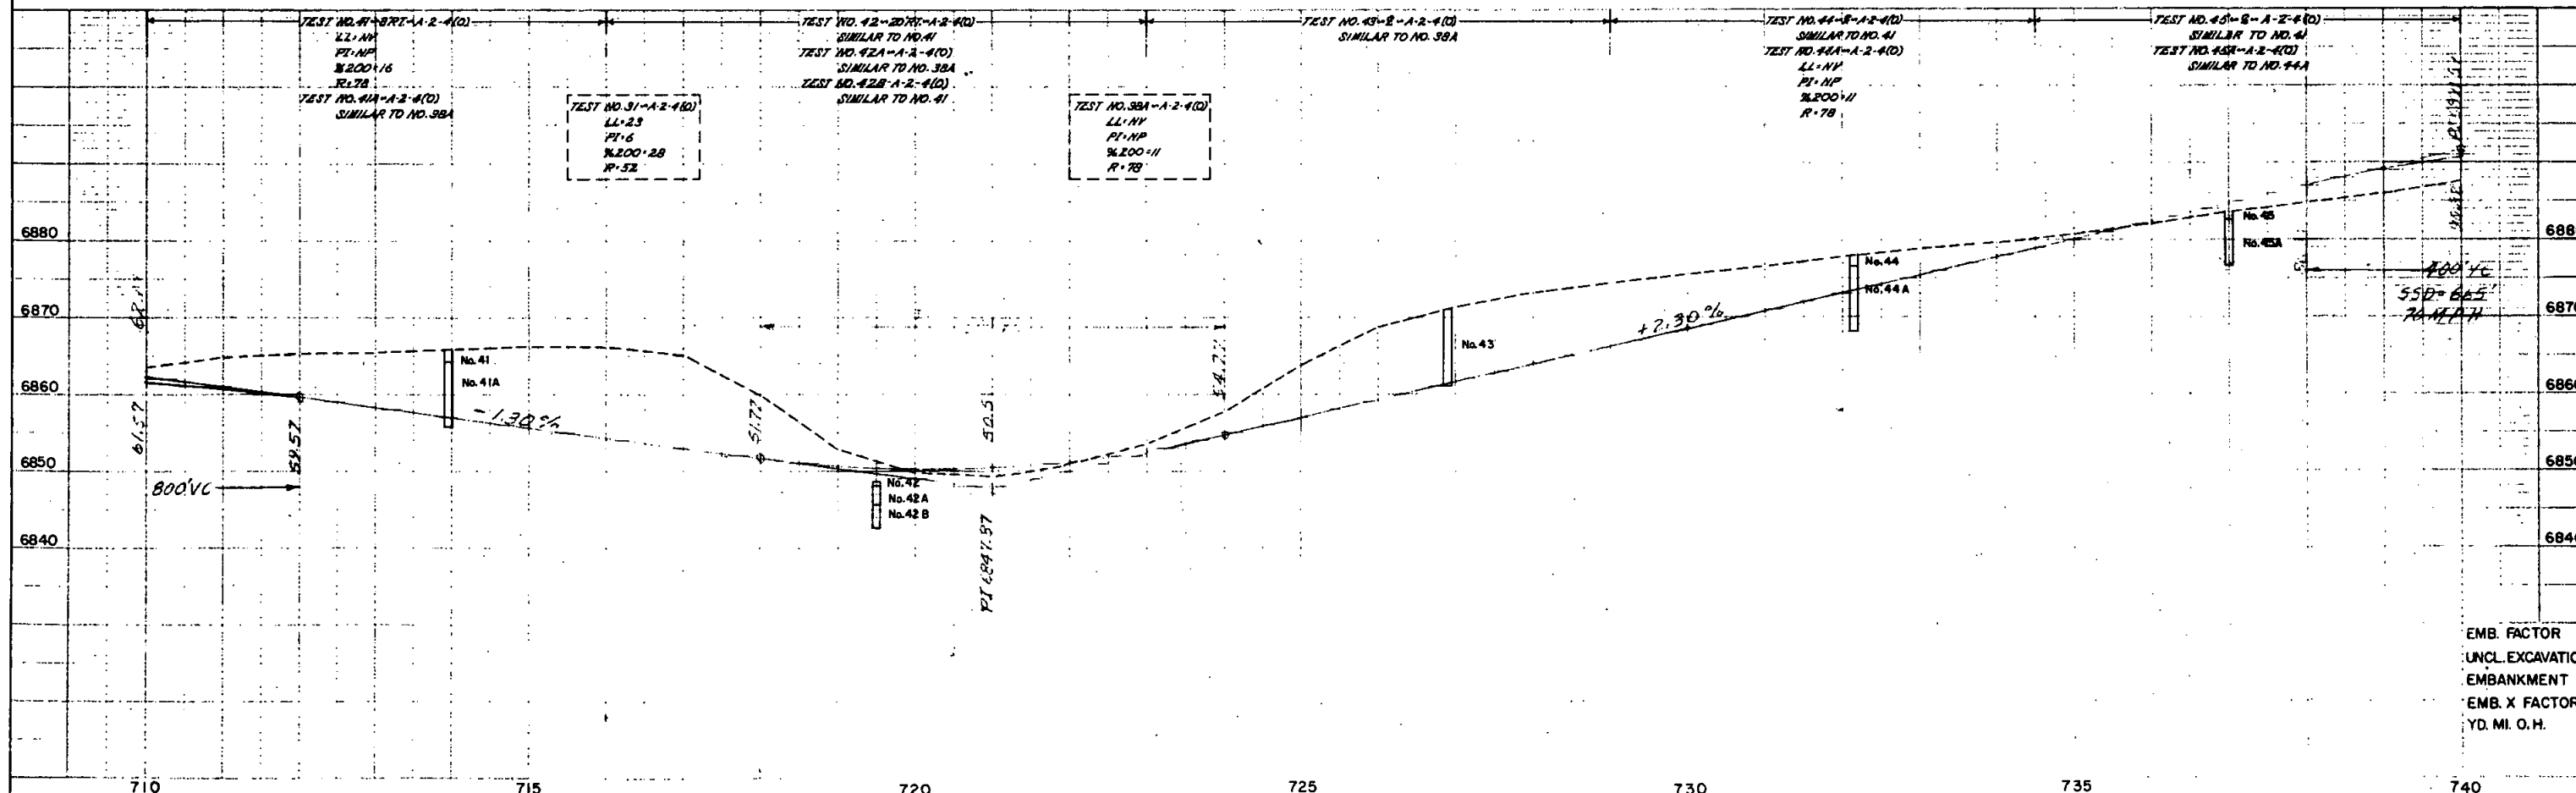

EMB. FACTOR
UNCL. EXCAVATION
EMBANKMENT
EMB. X FACTOR
YD. MI. O.H.

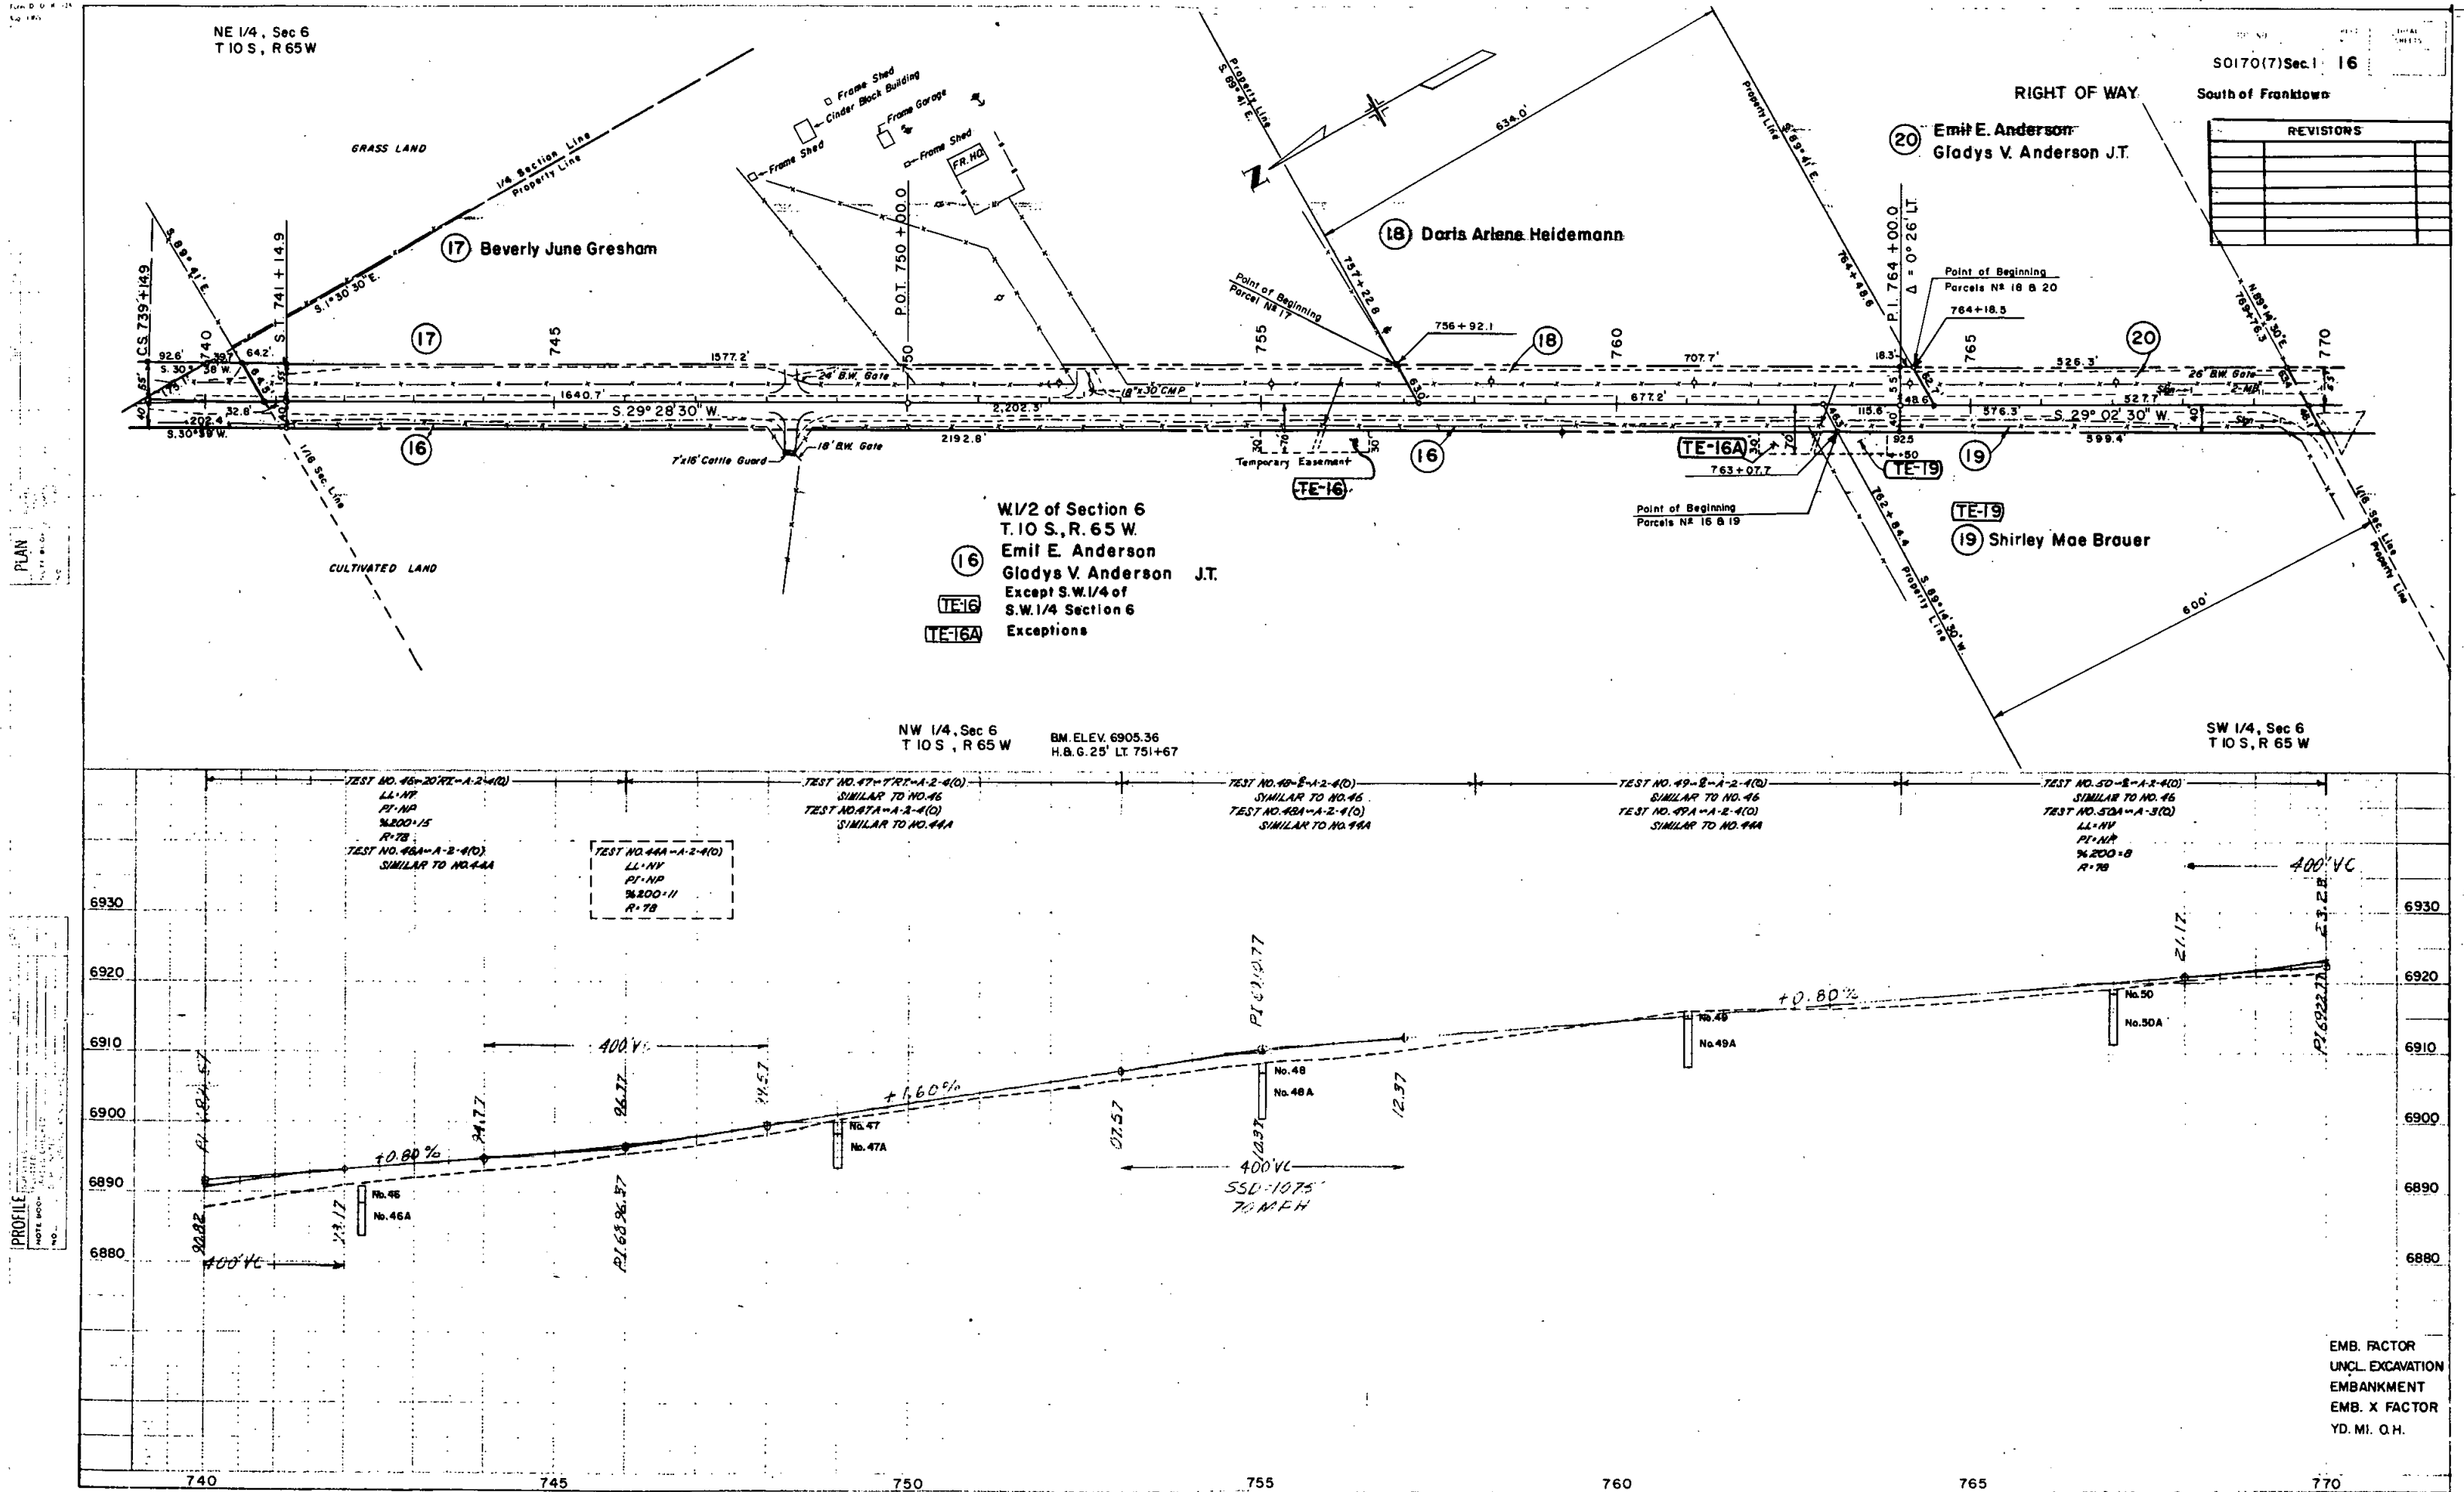

PLAN

(21-A) M.E. Parkhurst
Contract of Sale to
Ray Bertell
Sala Newell

(21) S.W. 1/4 of S.W. 1/4
Section 6
T. 10 S., R. 65 W.
M.E. Parkhurst
Exception.

NW 1/4, Sec 7
T. 10 S., R. 65 W.

N. 1/2 of N.W. 1/4 &
N.E. 1/4 Section 7
T. 10 S., R. 65 W.
Emil E. Anderson
Gladys V. Anderson J.T.

RIGHT OF WAY

SO 170(7)Sec. 1 17
South of Franktown

REVISIONS		
8-24-67	Name Change Par. 25	K.C.

E. 1/2 of Sec. 12
Lying Southeast of
Present Hwy.
T. 10 S., R. 66 W.
Ross D. King

(25) Pete Sanchez
 $\Delta = 9^{\circ} 37' 30''$ RT.
 $D = 1^{\circ}$
 $L = 962.5'$
 $T = 482.4'$

(24) E. 1/2 of N.W. 1/4 &
E. 1/2 Section 12
Lying North West
of Present Hwy.
T. 10 S., R. 66 W.
M.E. Parkhurst
Exception.

NE 1/4, Sec 12
T. 10 S., R. 66 W.

SW 1/4, Sec 6
T. 10 S., R. 65 W.
BM. ELEV. 6921.26
H.B.G. 25' RT. 771+00

SE 1/4, Sec 1
T. 10 S., R. 66 W.

BM. ELEV. 6942.63
SPIKE IN POWER POLE 45' RT. 788+50

TEST NO. 46-A-2-4(10)
LL: NY
PI: NY
BL: 200+5
PI: 722
TEST NO. 50A-A-3(10)
LL: NY
PI: NY
BL: 200+8
PI: 78

TEST NO. 51-A-2-4(10)
SIMILAR TO NO. 46
TEST NO. 57A-A-3(10)
SIMILAR TO NO. 50A


TEST NO. 52-A-2-4(10)
SIMILAR TO NO. 46
TEST NO. 52A-A-3(10)
SIMILAR TO NO. 50A

TEST NO. 53-A-2-4(10)
SIMILAR TO NO. 46
TEST NO. 53A-A-3(10)
SIMILAR TO NO. 50A

TEST NO. 54-A-2-4(10)
LL: NY
PI: NY
BL: 200+8
TEST NO. 54M-A-3(10)
SIMILAR TO NO. 50A

TEST NO. 55-A-2-4(10)
SIMILAR TO NO. 54
TEST NO. 55A-A-3(10)
SIMILAR TO NO. 50A

PROFILE
SURVEYED
NOTE BOOK
NO.
GRADES CHECKED
B. BY NOTED
BRIDGE NO. 10475

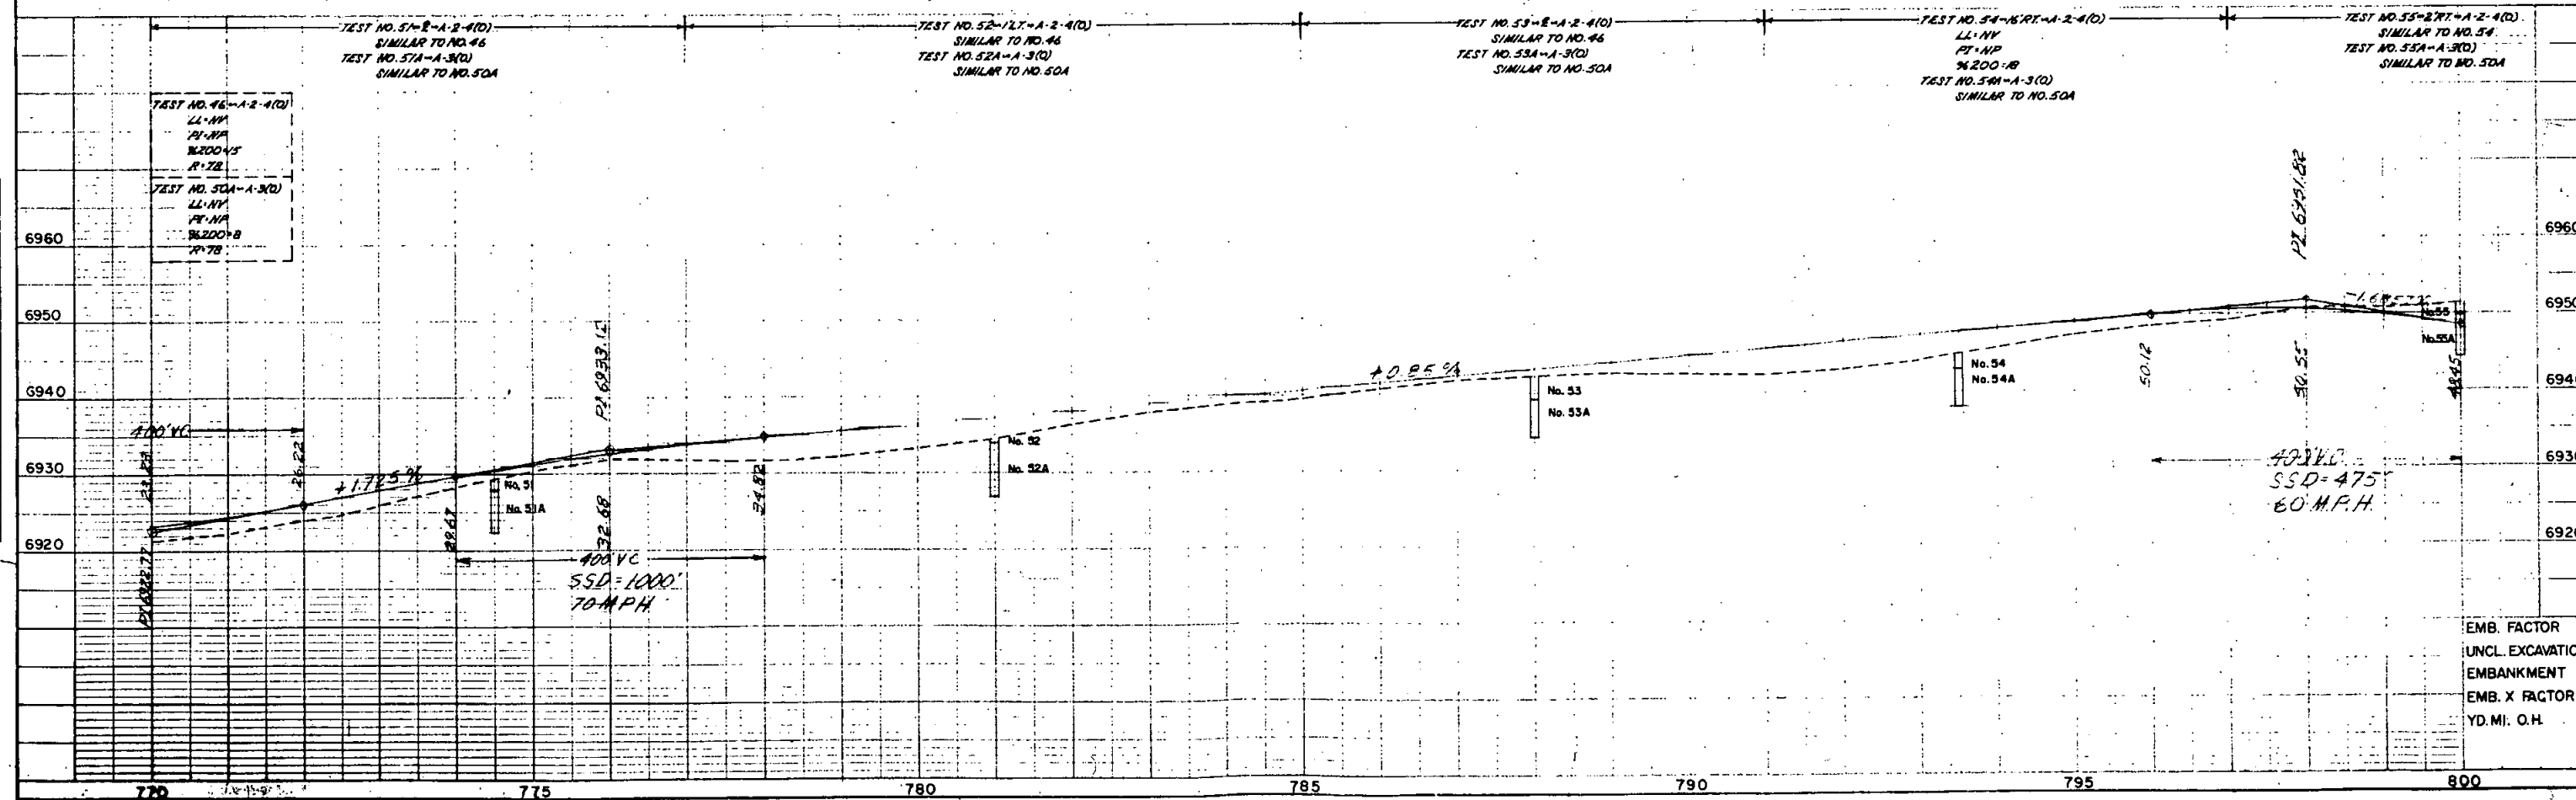

EMB. FACTOR
UNCL. EXCAVATION
EMBANKMENT
EMB. X FACTOR
YD. MI. O.H.

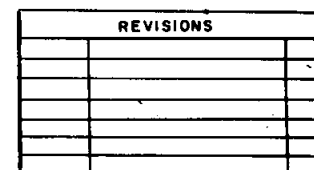




FIGURE 1



EMB. FACTOR
UNCL EXCAVATION
EMBANKMENT
EMB. X FACTOR
YD. MI. O. H.

GRASSLAND

SO170(7)Sec. I 20

South of Franktown:

SW. 1/4 SE. 13
T. 10 S. R. 66 W.

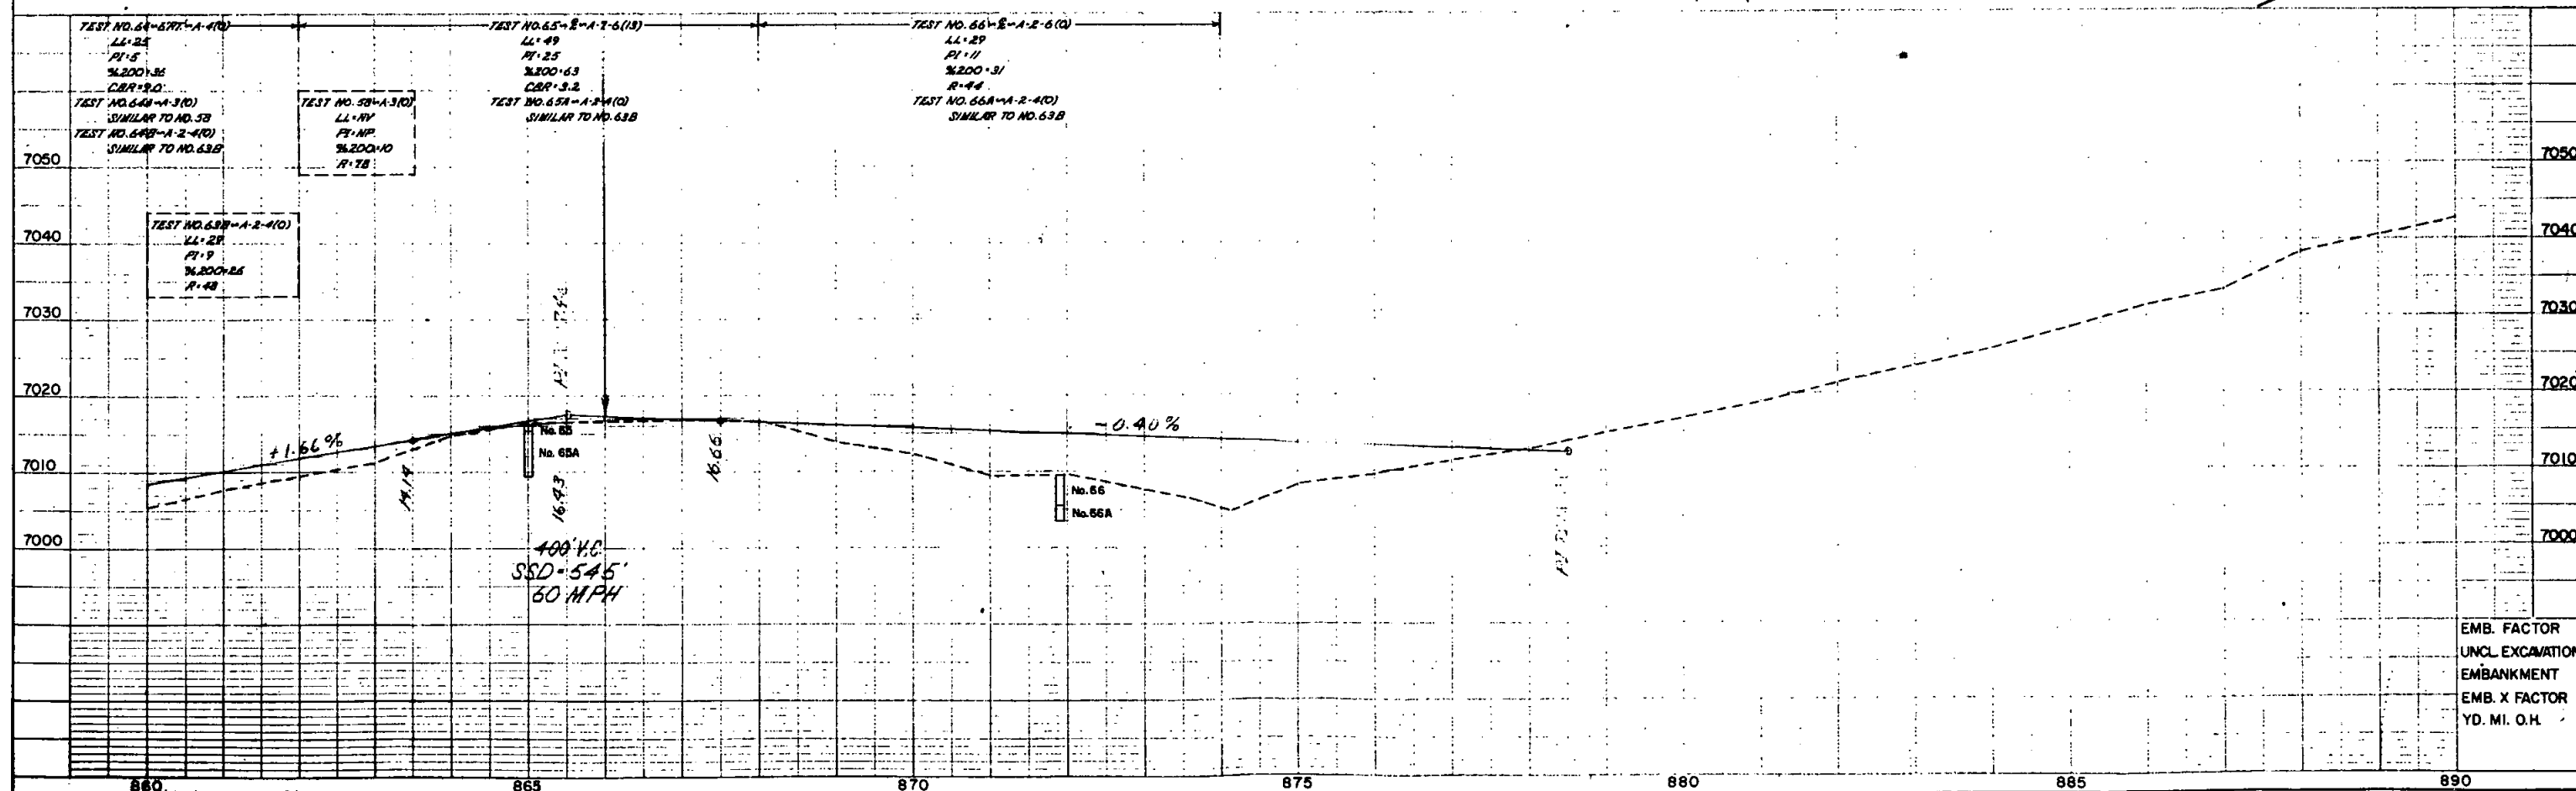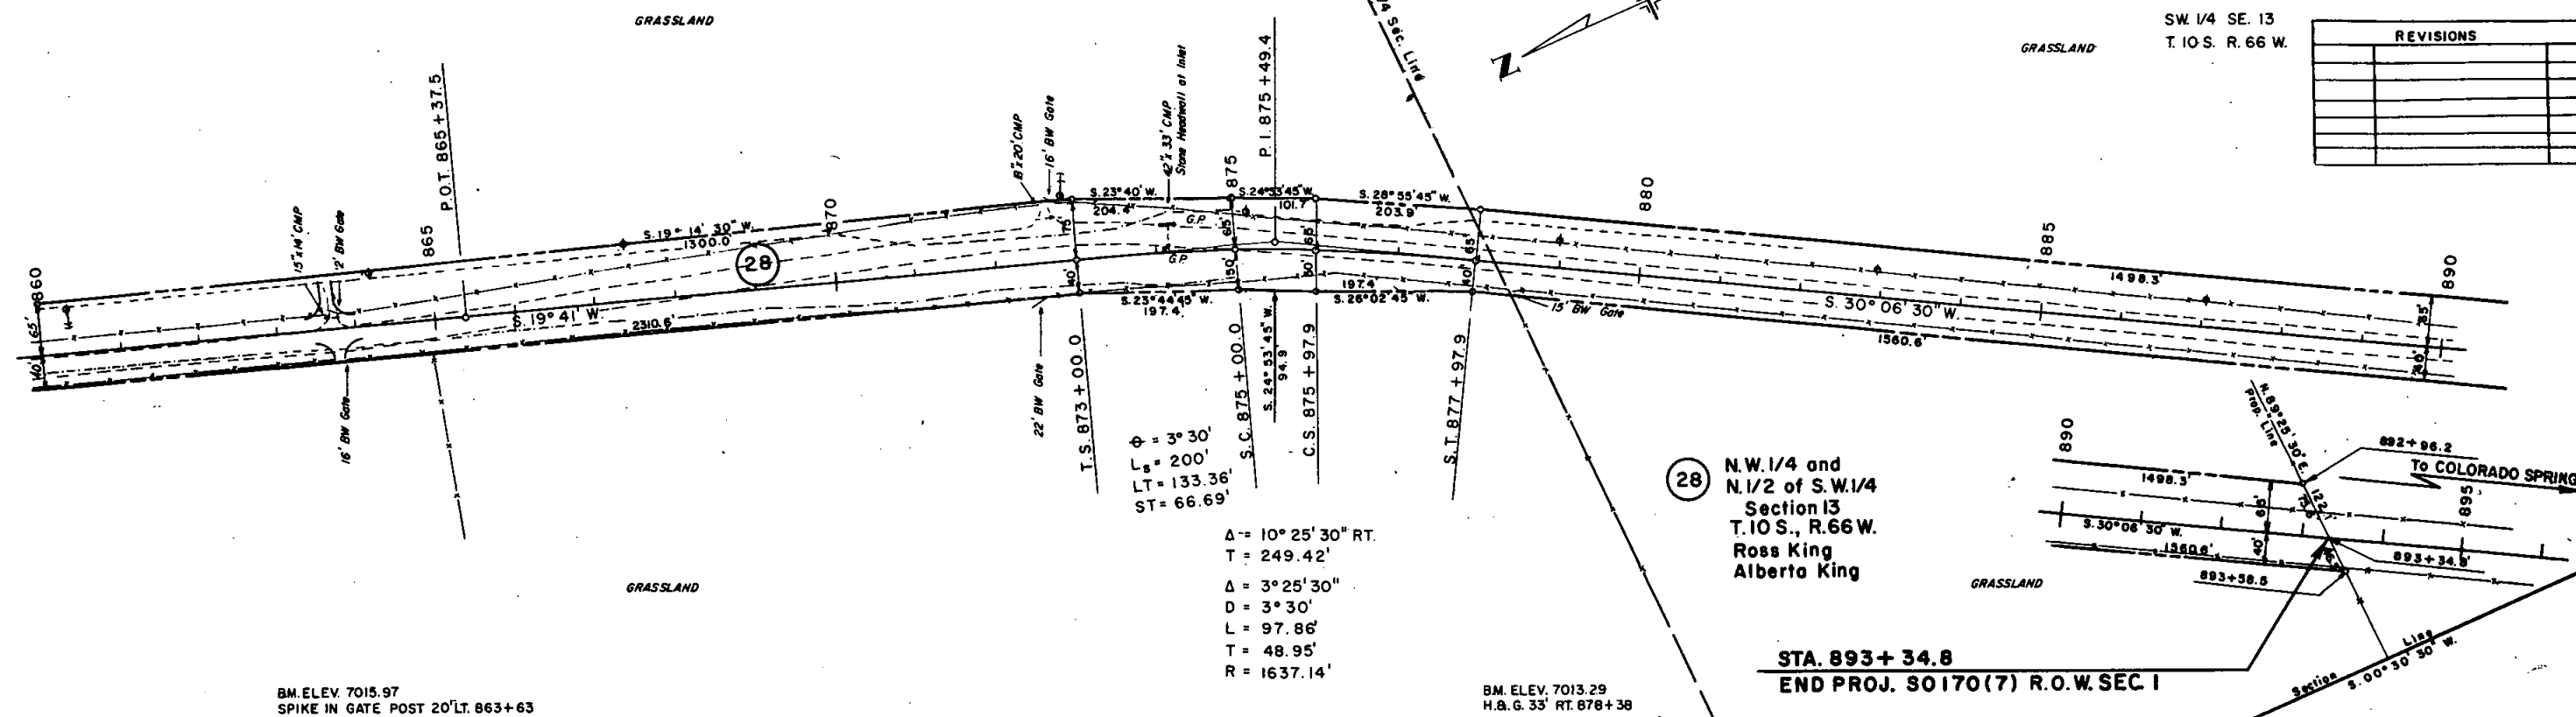[illegible]

EMB. FACTOR	
UNCL EXCAVATION	
EMBANKMENT	
EMB. X FACTOR	
YD. MI. O.H.	