

FEDERAL AID DIVISION NO.	DISTRICT	PROJ. NO.	SHEET NO.	TOTAL SHEETS
9	COLORADO	S 0172 (1)	1	

RIGHT OF WAY

INDEX OF SHEETS

SHEET NO.	TITLE
1	TITLE SHEET
2	TABULATION OF PROPERTIES
3-12	PLAN & PROFILE SHEETS
13-15	OWNERSHIP MAP

COLORADO DEPARTMENT OF HIGHWAYS PLAN AND PROFILE OF PROPOSED FEDERAL AID PROJECT NO. SO172(1) STATE HIGHWAY NO. 266 OTERO COUNTY

SCALES OF ORIGINAL TRACINGS

ON PLAN	1 IN. = 100 FT.
ON PROFILE	1 IN. = 100 FT. HORIZONTAL 1 IN. = 10 FT. VERTICAL

GRADE LINE ON PROJECT IS SHOWN AS GRADE OF FINISHED ROAD


GROSS LENGTH OF PROJECT
NET LENGTH OF PROJECT

RIGHT OF WAY

CONVENTIONAL SIGNS

CENTER LINE
RIGHT-OF-WAY LINE
TOWNSHIP OR RANGE LINE
SECTION LINE
QUARTER SECTION LINE
RAILROAD
BARBED WIRE FENCE
WOVEN WIRE-COMBINATION FENCE
TELEPH. & TELEG. LINE
POWER LINE
PRESENT ROAD (Plan Sheets)
SEWER LINE
CITY LIMITS

OFFICE COPY

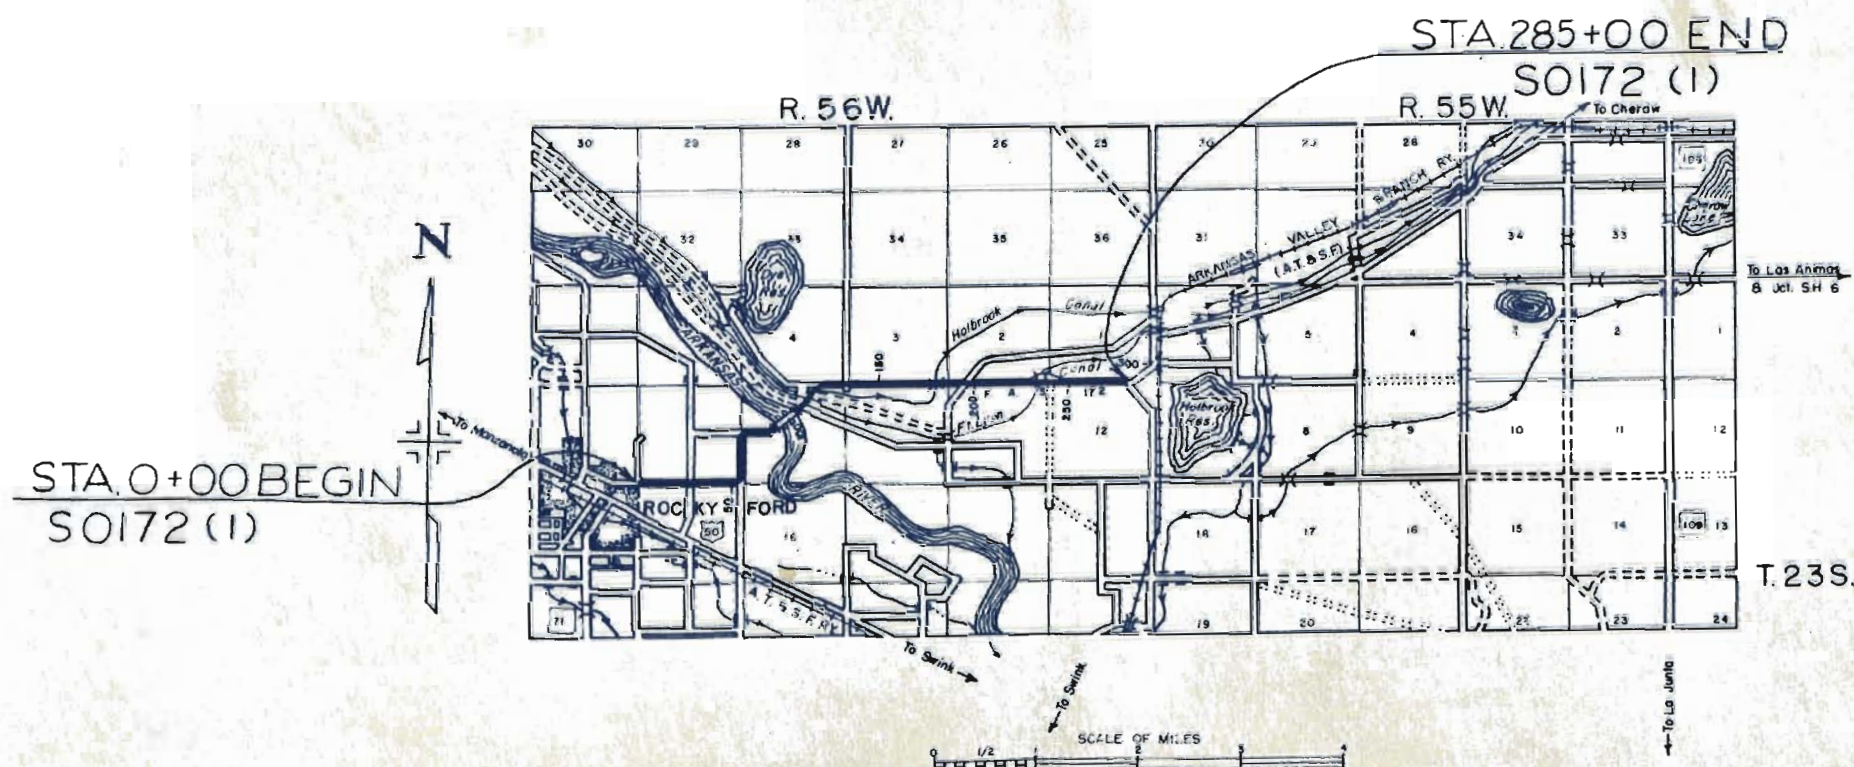


FILE COPY
DO NOT REMOVE

COUNTY S.H.No. 266 PROJ. S 0172 (I)

RIGHT OF WAY[illegible]

RIGHT OF WAY

BM
25' LT. STAG 2004 NAIL IN
ELEV 4155.15

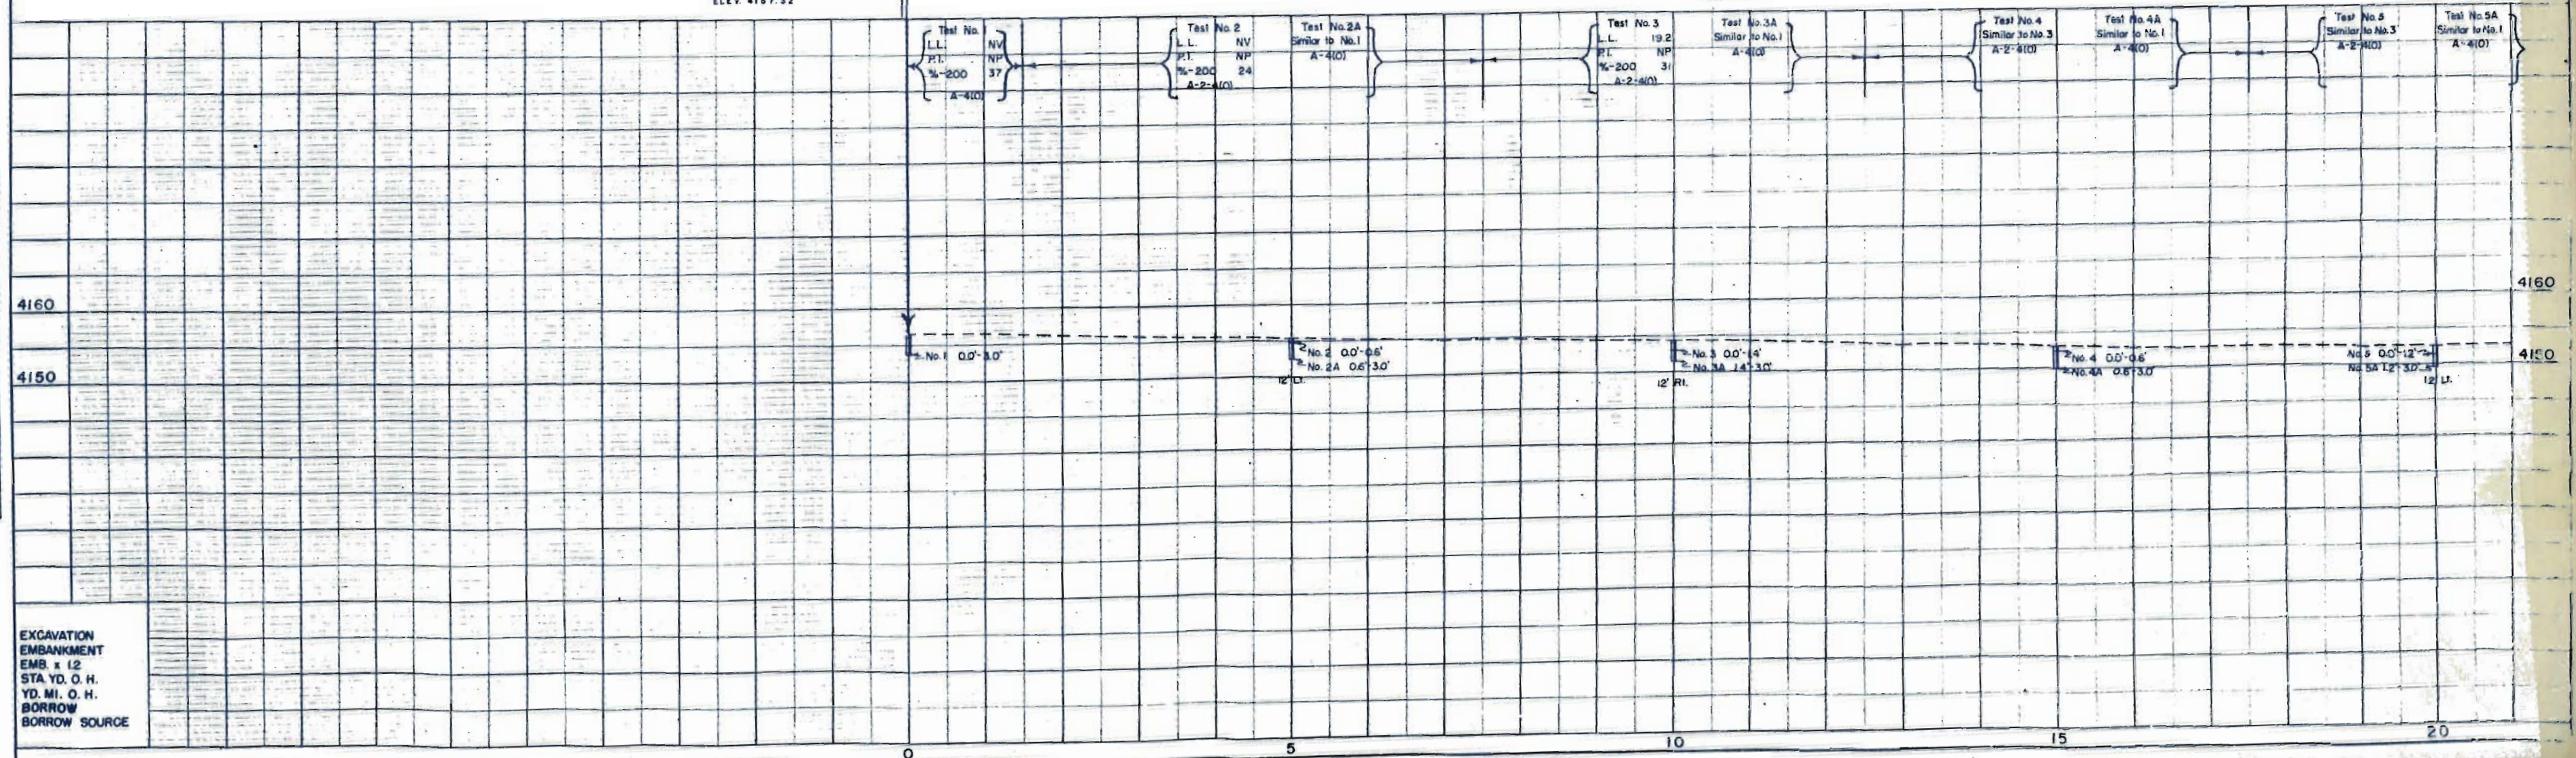



EXCAVATION
EMBANKMENT
EMB. x 12
STA. YD. O. H.
YD. MI. O. H.
BORROW
BORROW SOURCE



SW 1/4, SEC. 8
T. 23S., R. 56W.

SE 1/4, SEC. 8
T. 23S., R. 56W.

DES. NO.	DIST.	PROJ. NO.	SHEET NO.	TOTAL SHEETS
9	COLO.	50172(1)	4	

RIGHT OF WAY

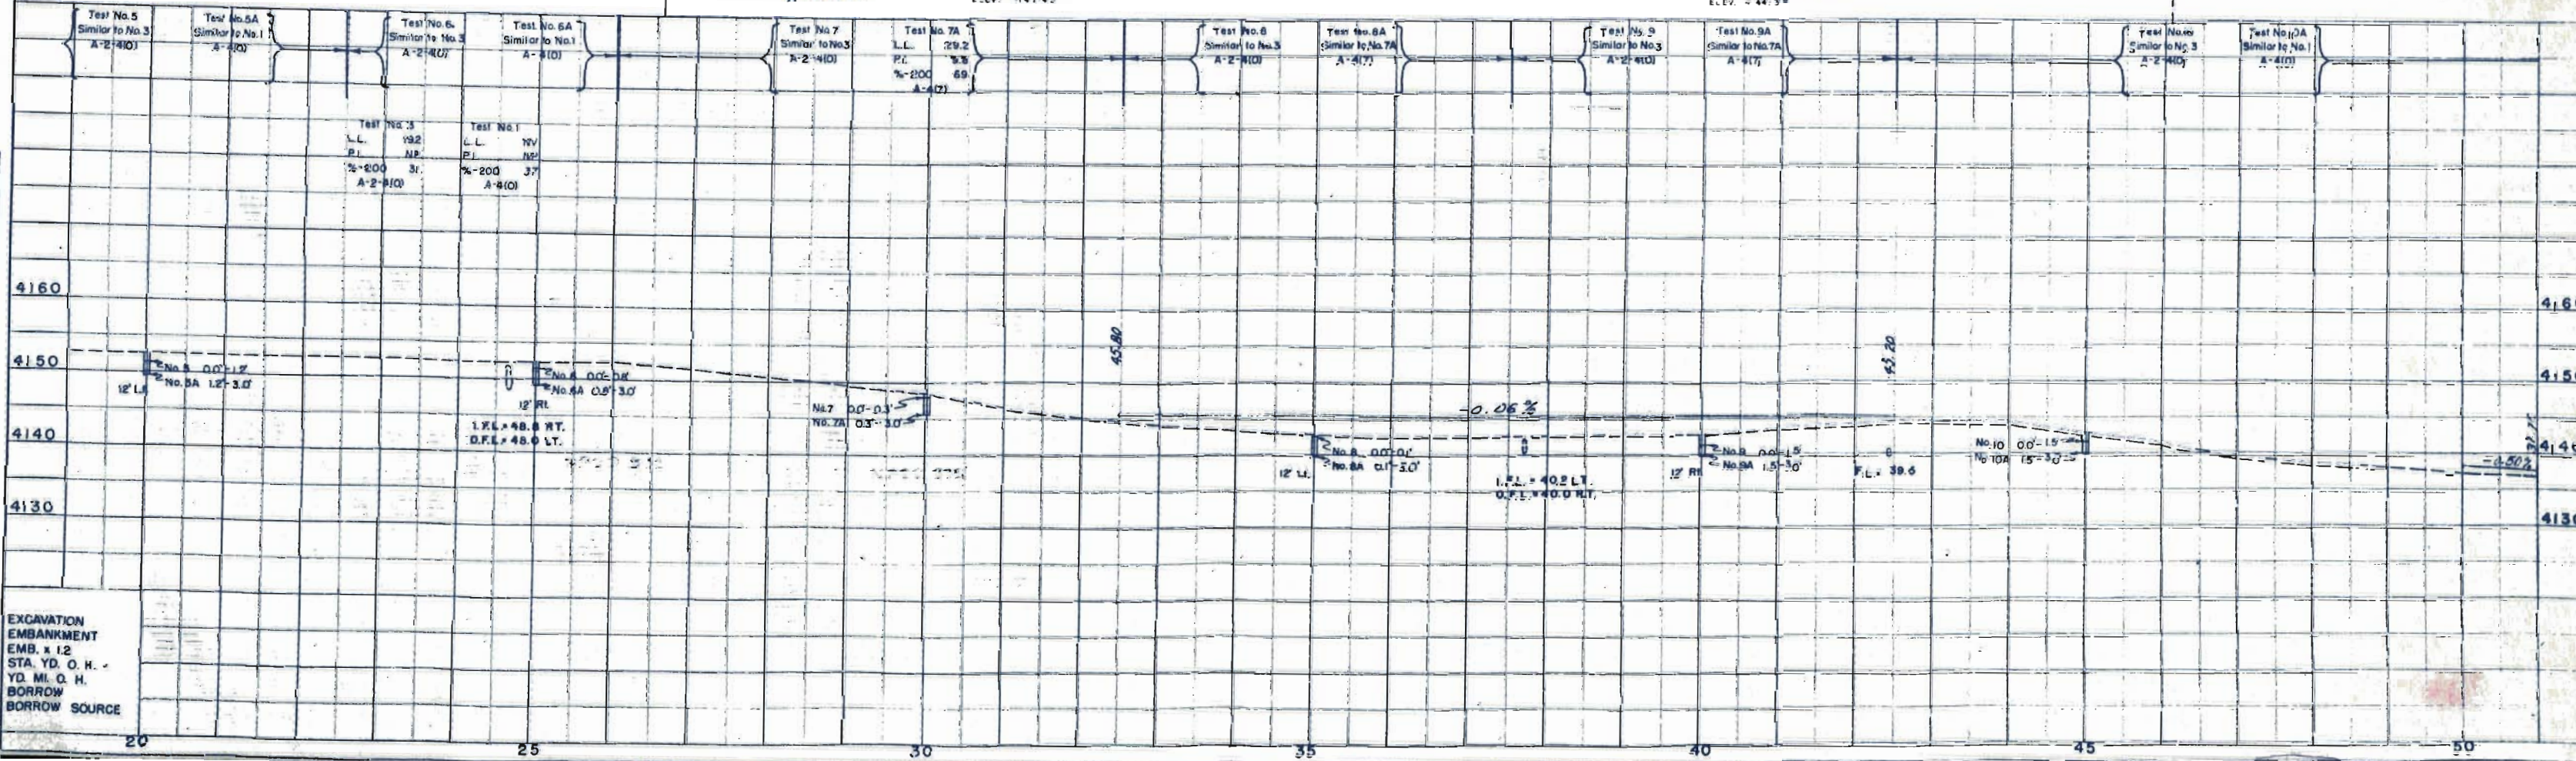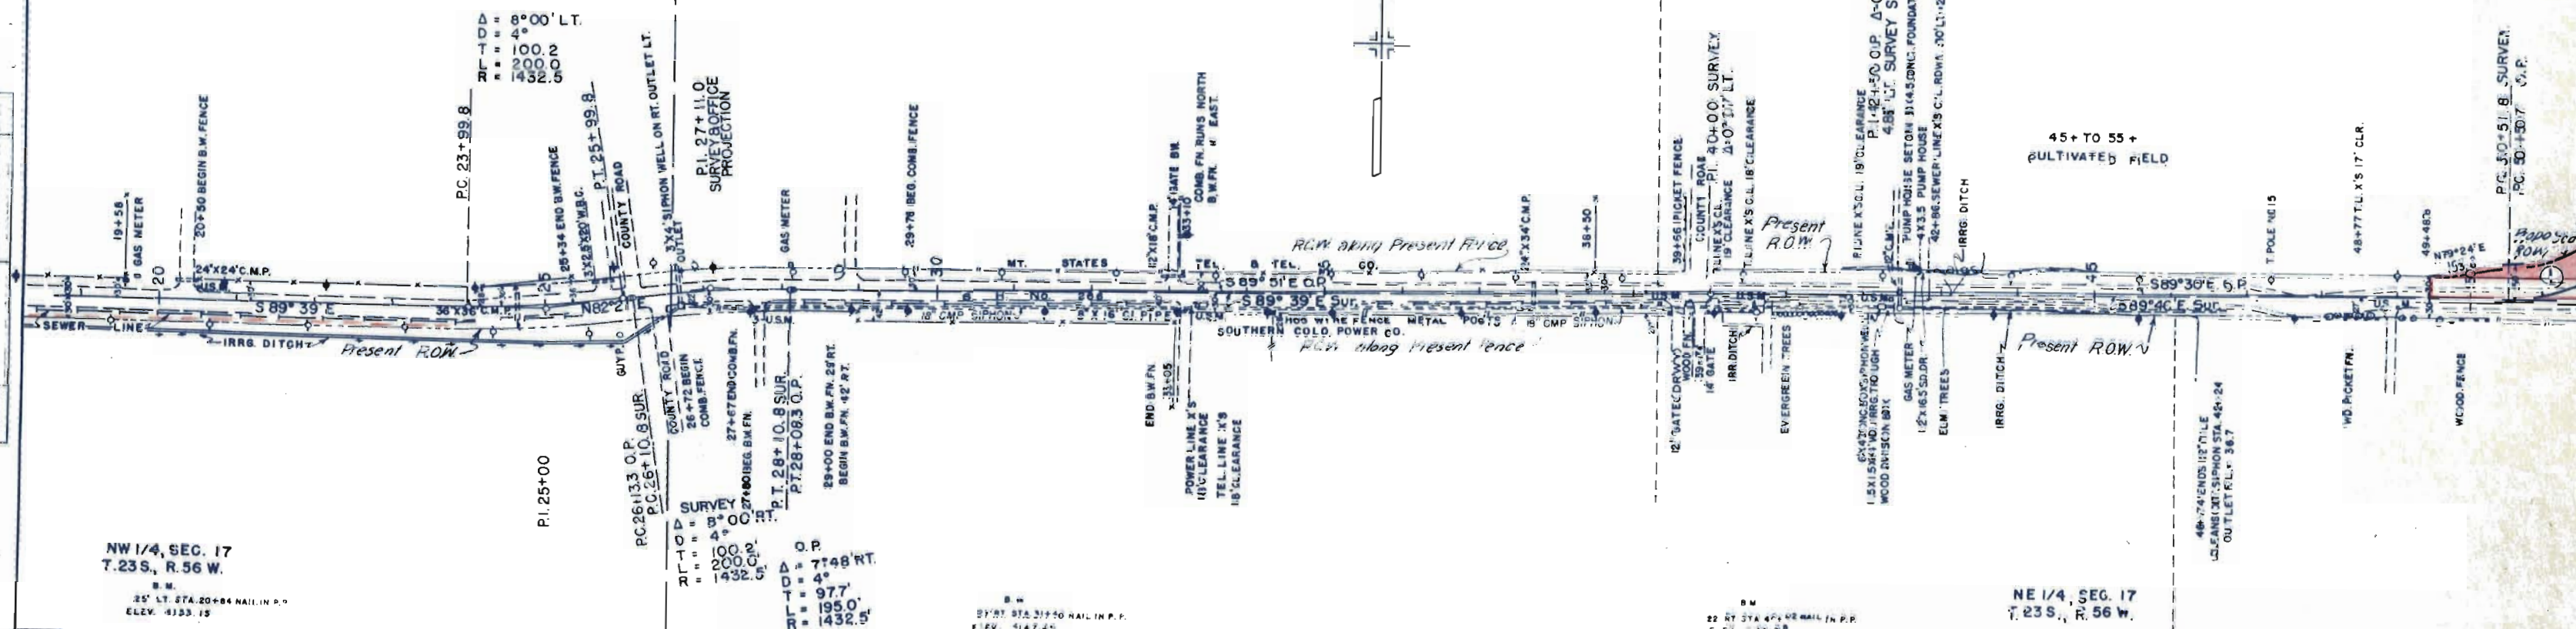

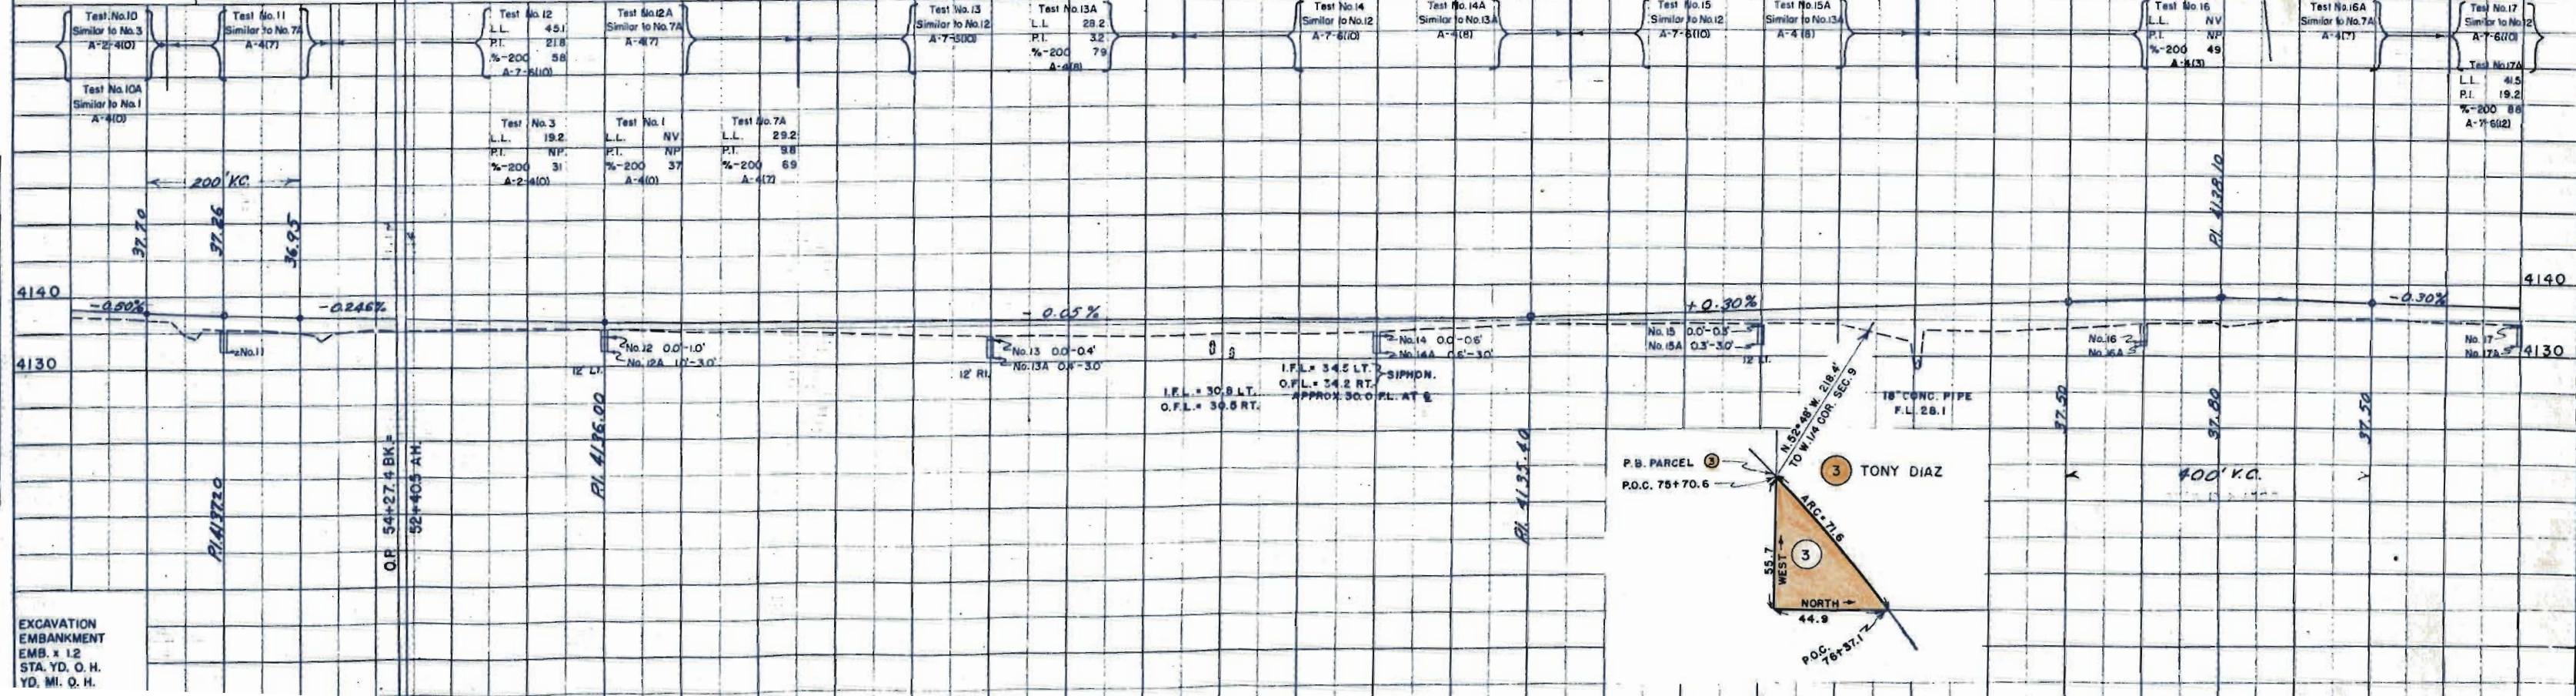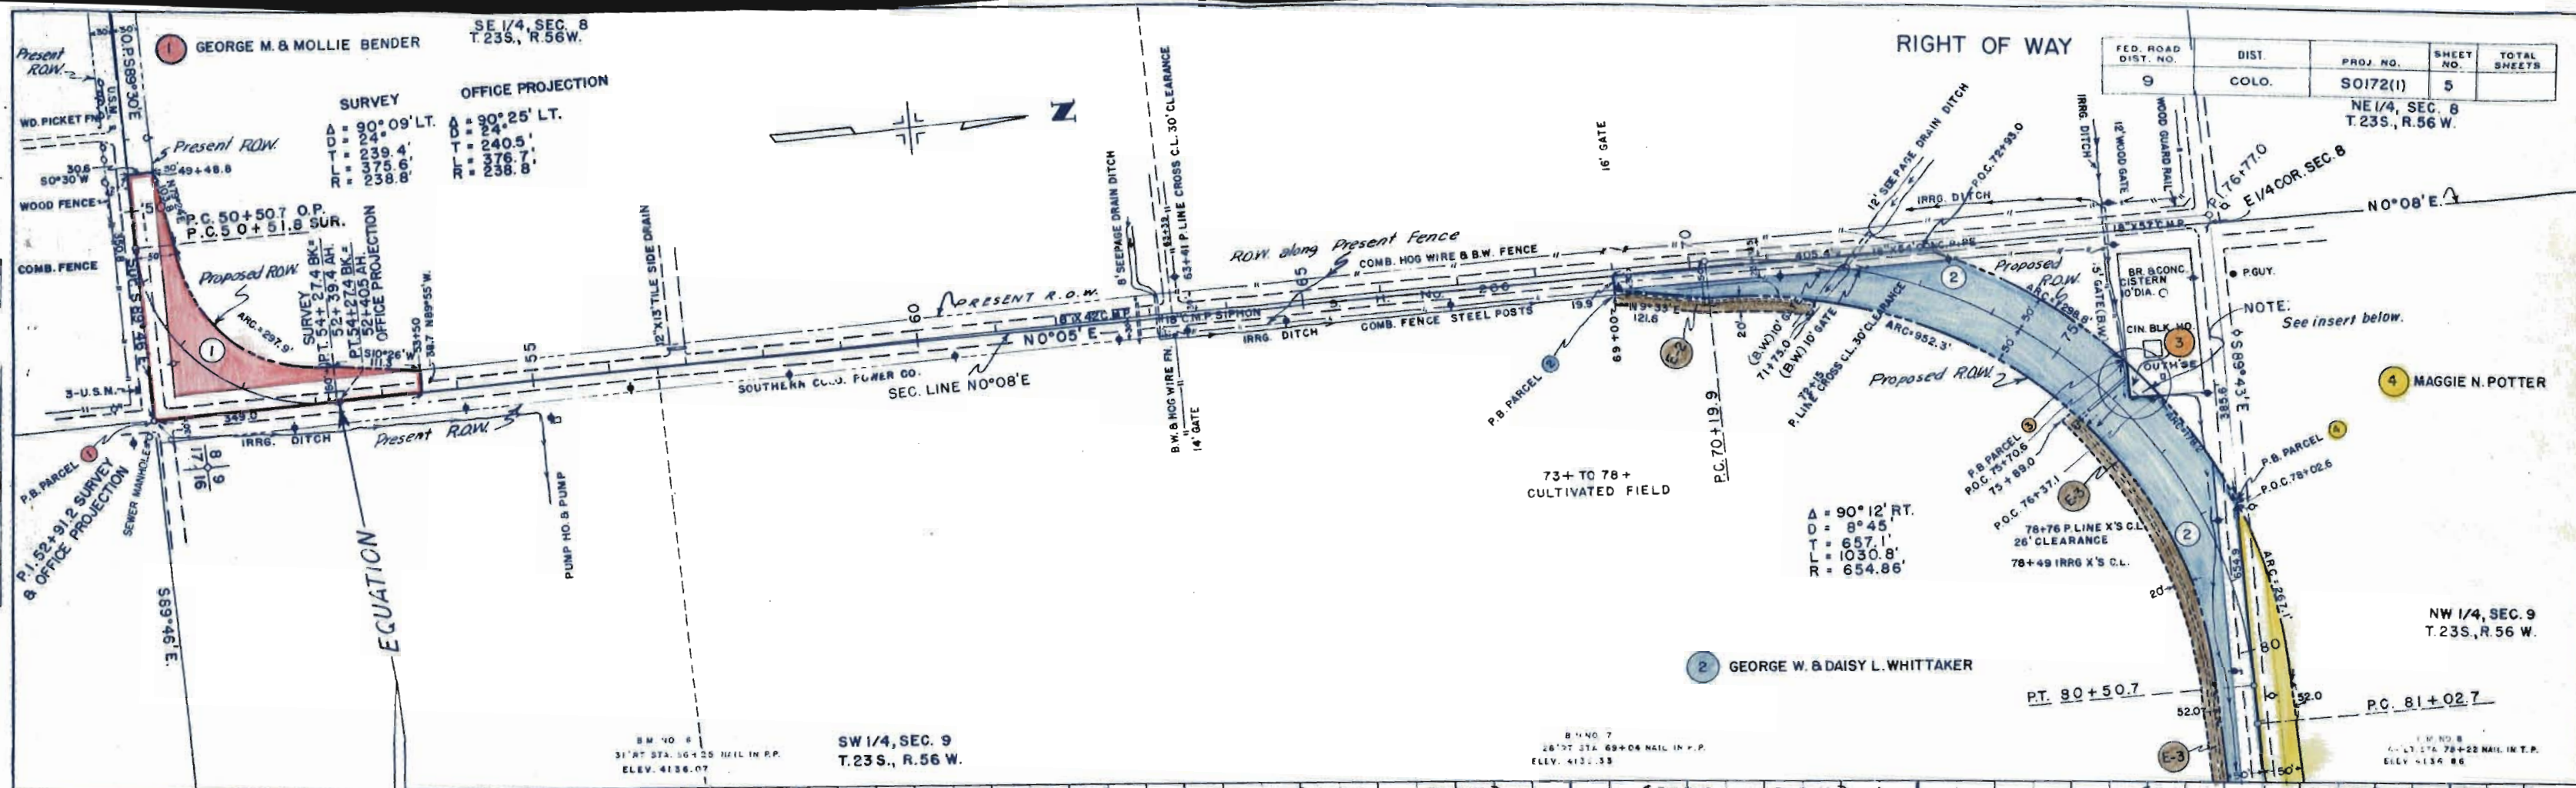



EXCAVATION
EMBANKMENT
EMB. x 12
STA. YD. O. H.
YD. MI. O. H.



FED. ROAD DIST. NO.	DIST.	PRJ. NO.	SHEET OF 25	TOTAL SHEETS
9	COLE	50172(1)	6	

RIGHT OF WAY

RYAN RHOS. INC

Δ = 11° 28' LT
 D = 3°
 T = 186.2
 L = 371.1
 R = 1910.0

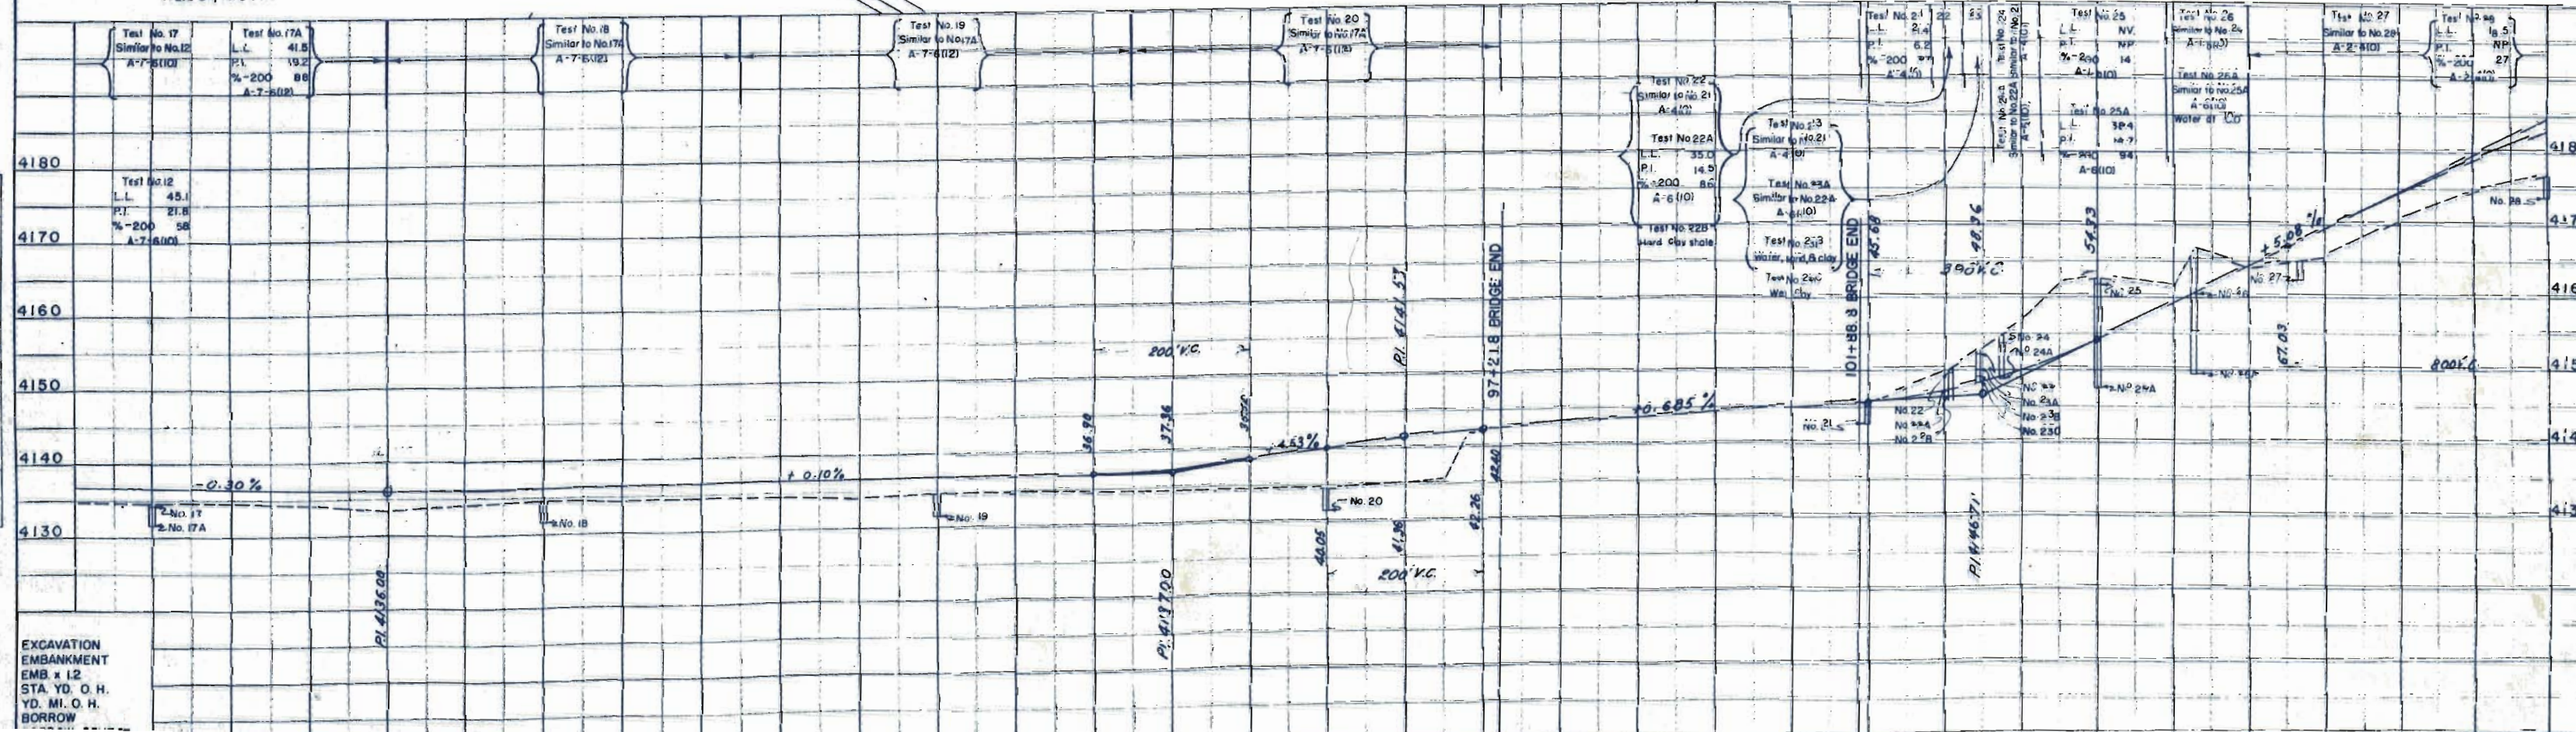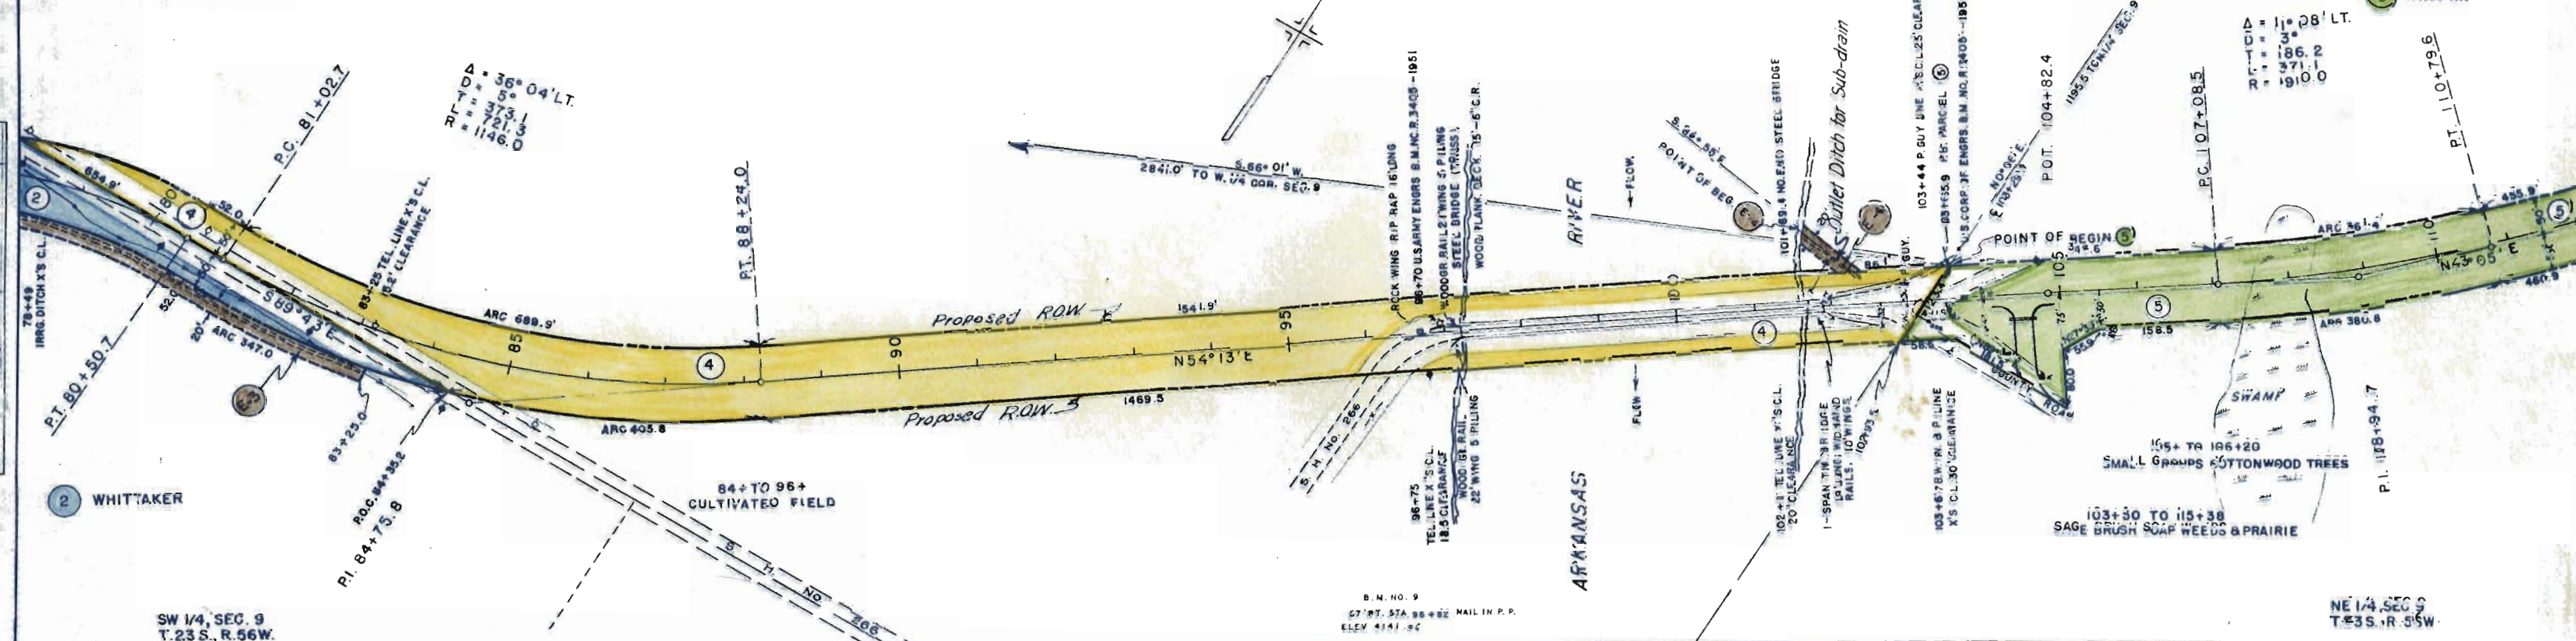

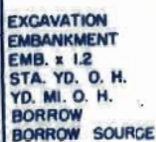 SW 1/4, SEC. 3
T. 23 S., R. 56 W.

COLORADO DEPARTMENT OF HIGHWAYS
Form C.D.M. 124
April 1962

SW 1/4, SEC. 3
T.23S., R.56W.


SE 1/4, SEC. 3
T.23S., R.56W.

FED. ROAD DIST. NO.	DIST.	PROJ. NO.	SHEET NO.	TOTAL SHEETS
9	COLO.	S0172(1)	8	

RIGHT OF WAY

PLAN	DATE
DATE	
BY	
REVISIONS	
NO. 17817	

PROFILE	DATE
DATE	
BY	
REVISIONS	
NO. 17818	

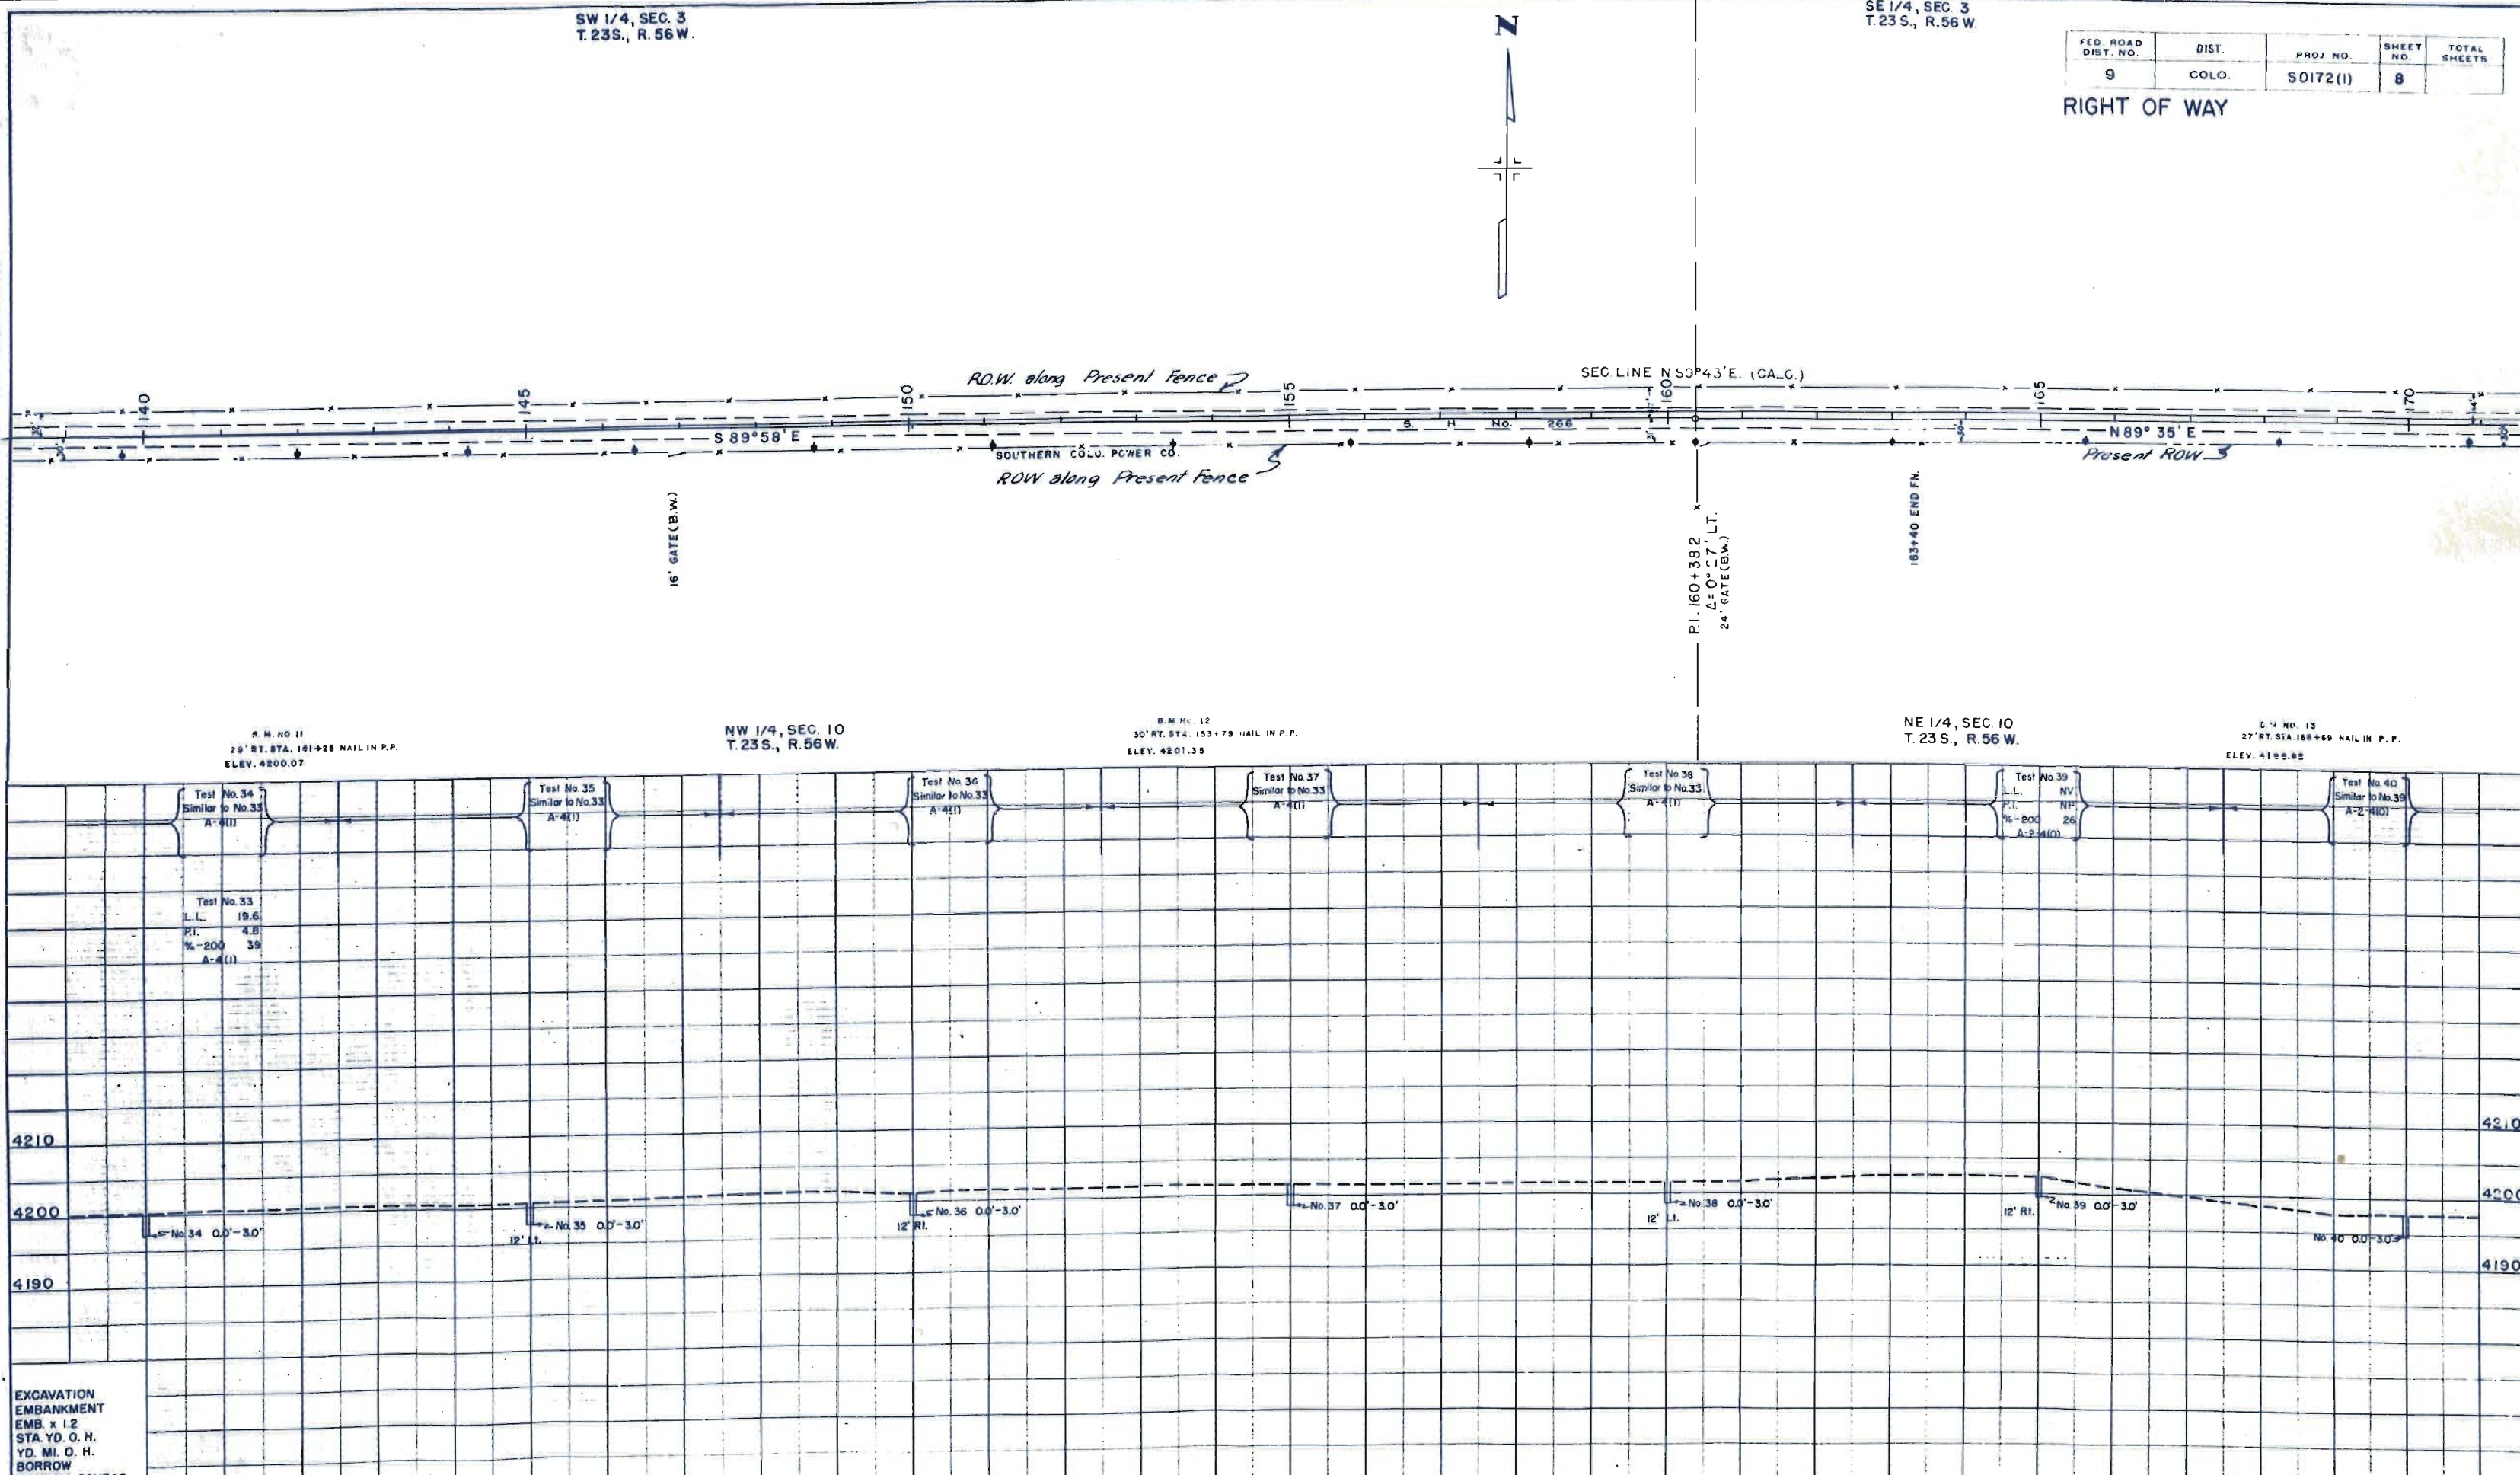


SE 1/4, SEC. 3
T. 23 S., R. 56 W.

SW 1/4, SEC. 2
T. 23 S., R. 56 W.

FED. ROAD DIST. NO.	DIST.	PROJ. NO.	SHEET NO.	TOTAL SHEETS
9	COLO.	S 0172 (1)	9	

RIGHT OF WAY

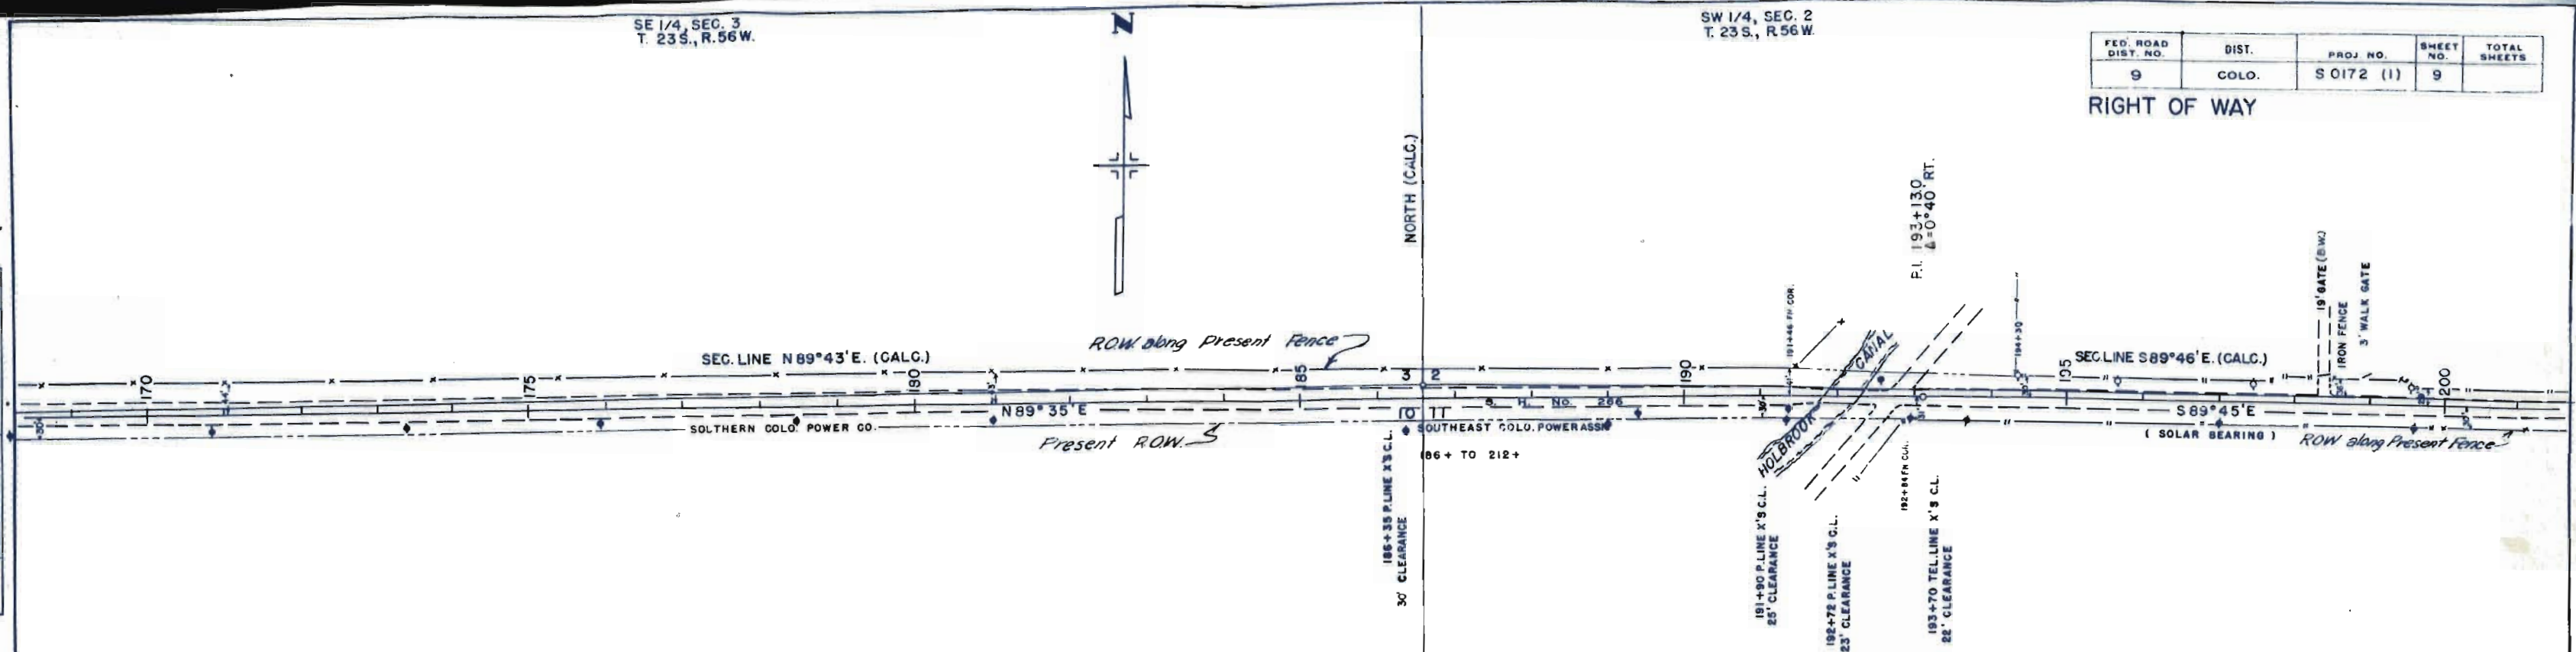


NE 1/4, SEC. 10
T. 23 S., R. 56 W.

B.M. NO. 14
40' RT. STA. 186+35 NAIL IN P.P.
ELEV. 4181.88

NW 1/4, SEC. 11
T. 23 S., R. 56 W.

B.M. NO. 15
3' RT. STA. 198+66 NAIL IN P.P.
ELEV. 4188.47

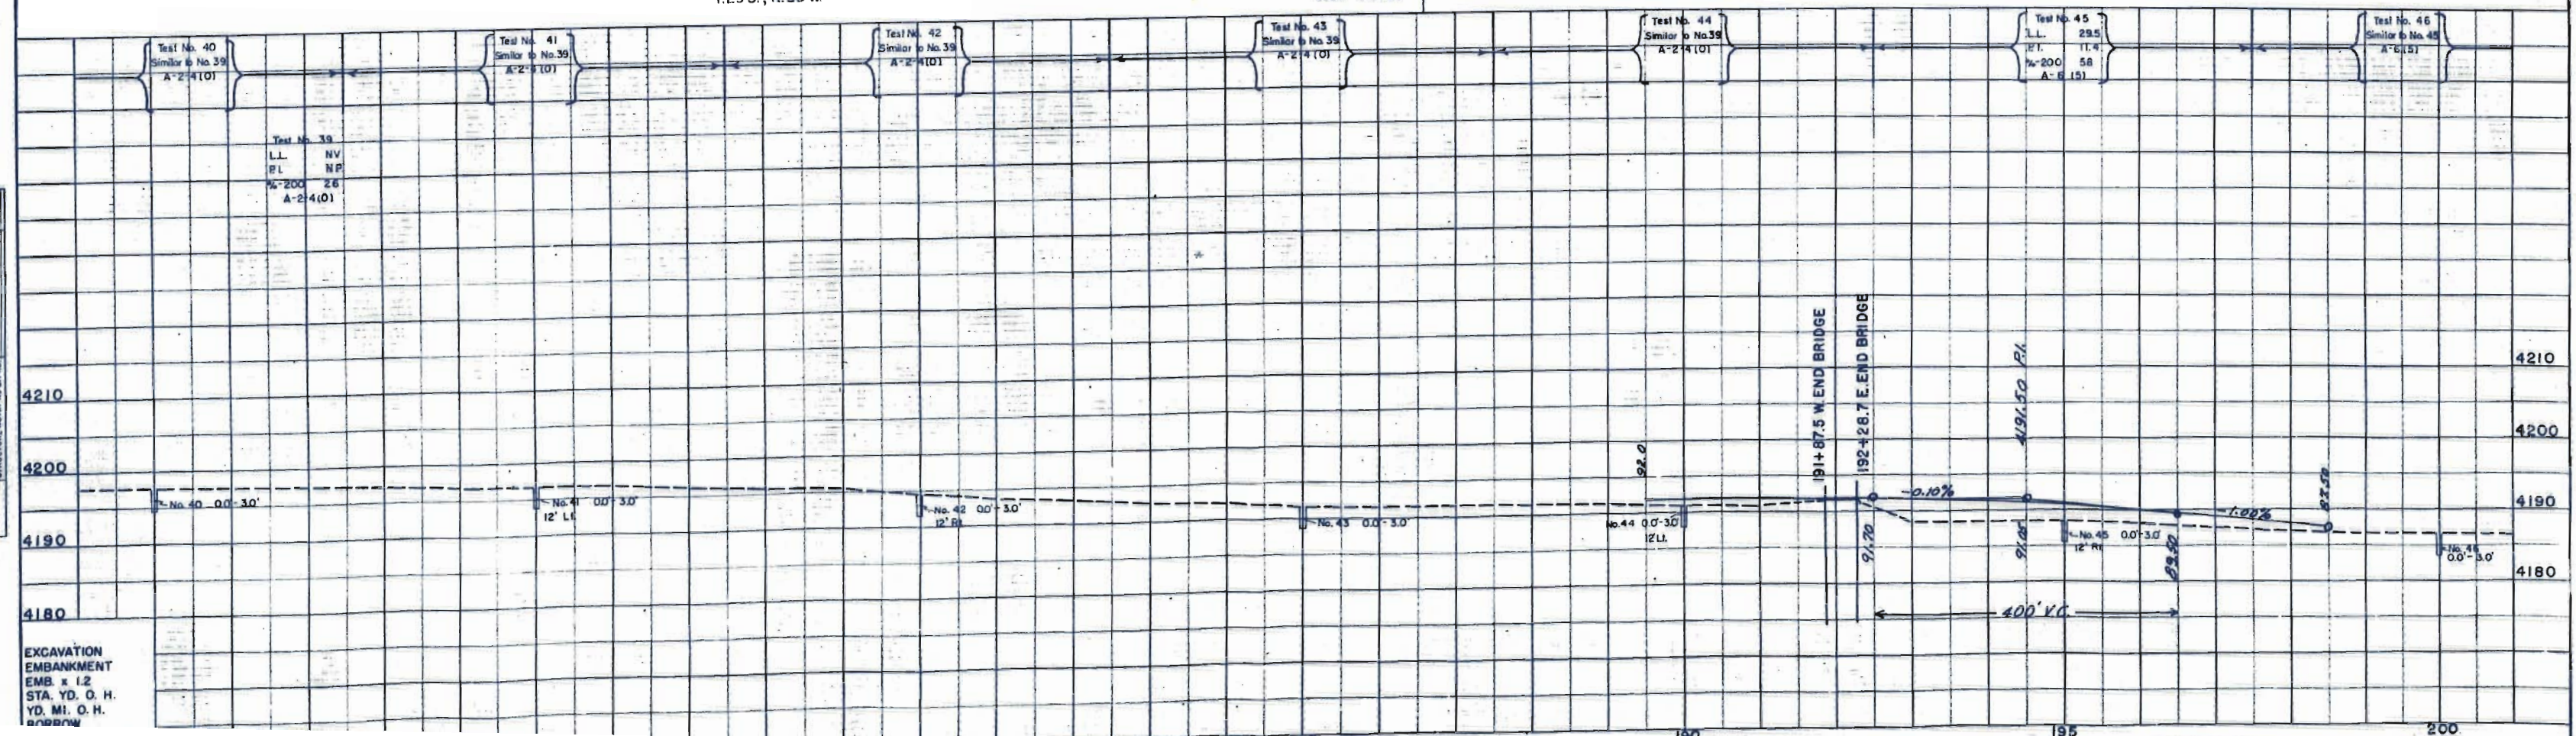

EXCAVATION
EMBANKMENT
EMB. x 1.2
STA. YD. O. H.
YD. MI. O. H.
BROW

PLAN
 DATE
 SURVEYED
 ALIGNED
 CHECKED
 NO. 17812



NOTE BOOK
 GRADES CHECKED
 NO. 17918
 STRUCTURE NOTATION CHORD

SW 1/4, SEC. 2
 T. 23 S., R. 56 W.

SE 1/4, SEC. 2
 T. 23 S., R. 56 W.

FED. ROAD DIST. NO.	DIST.	PROJ. NO.	SHEET NO.	TOTAL SHEETS
9	COLO.	S 0172 (1)	10	

RIGHT OF WAY

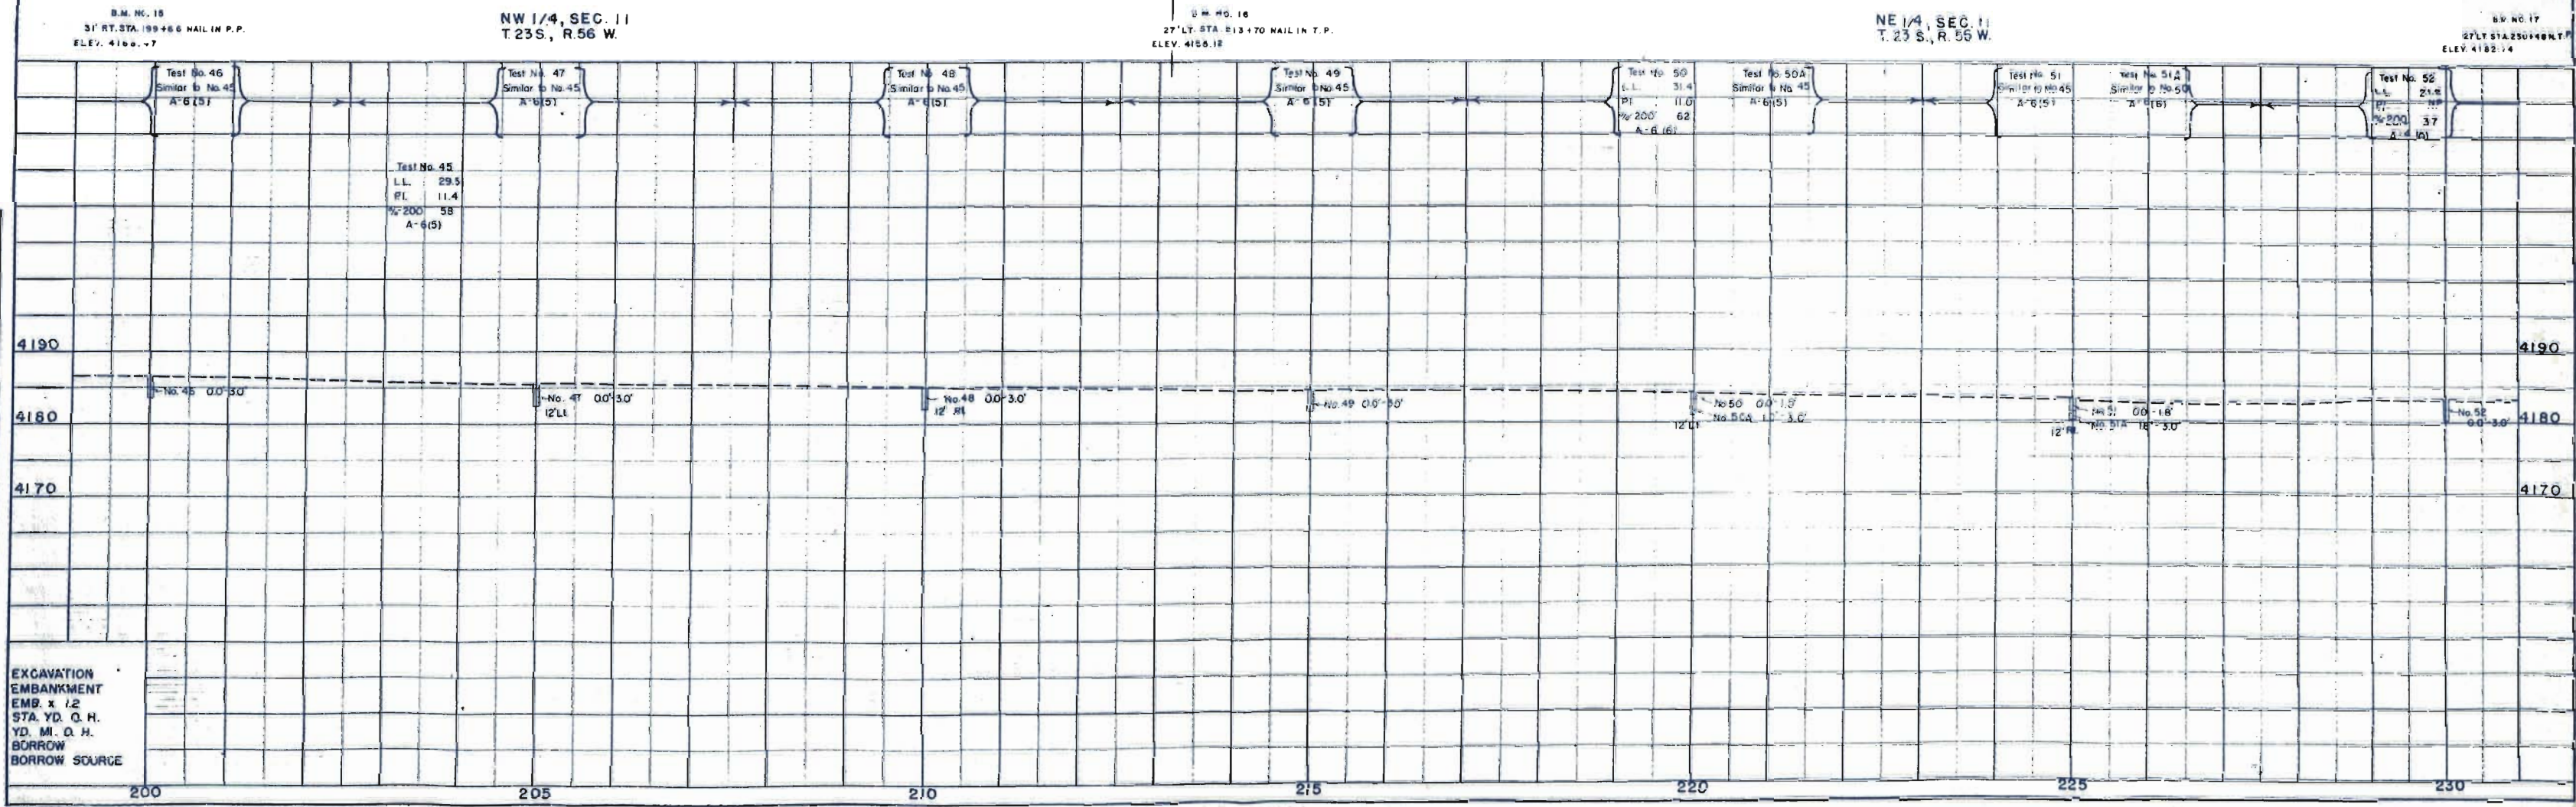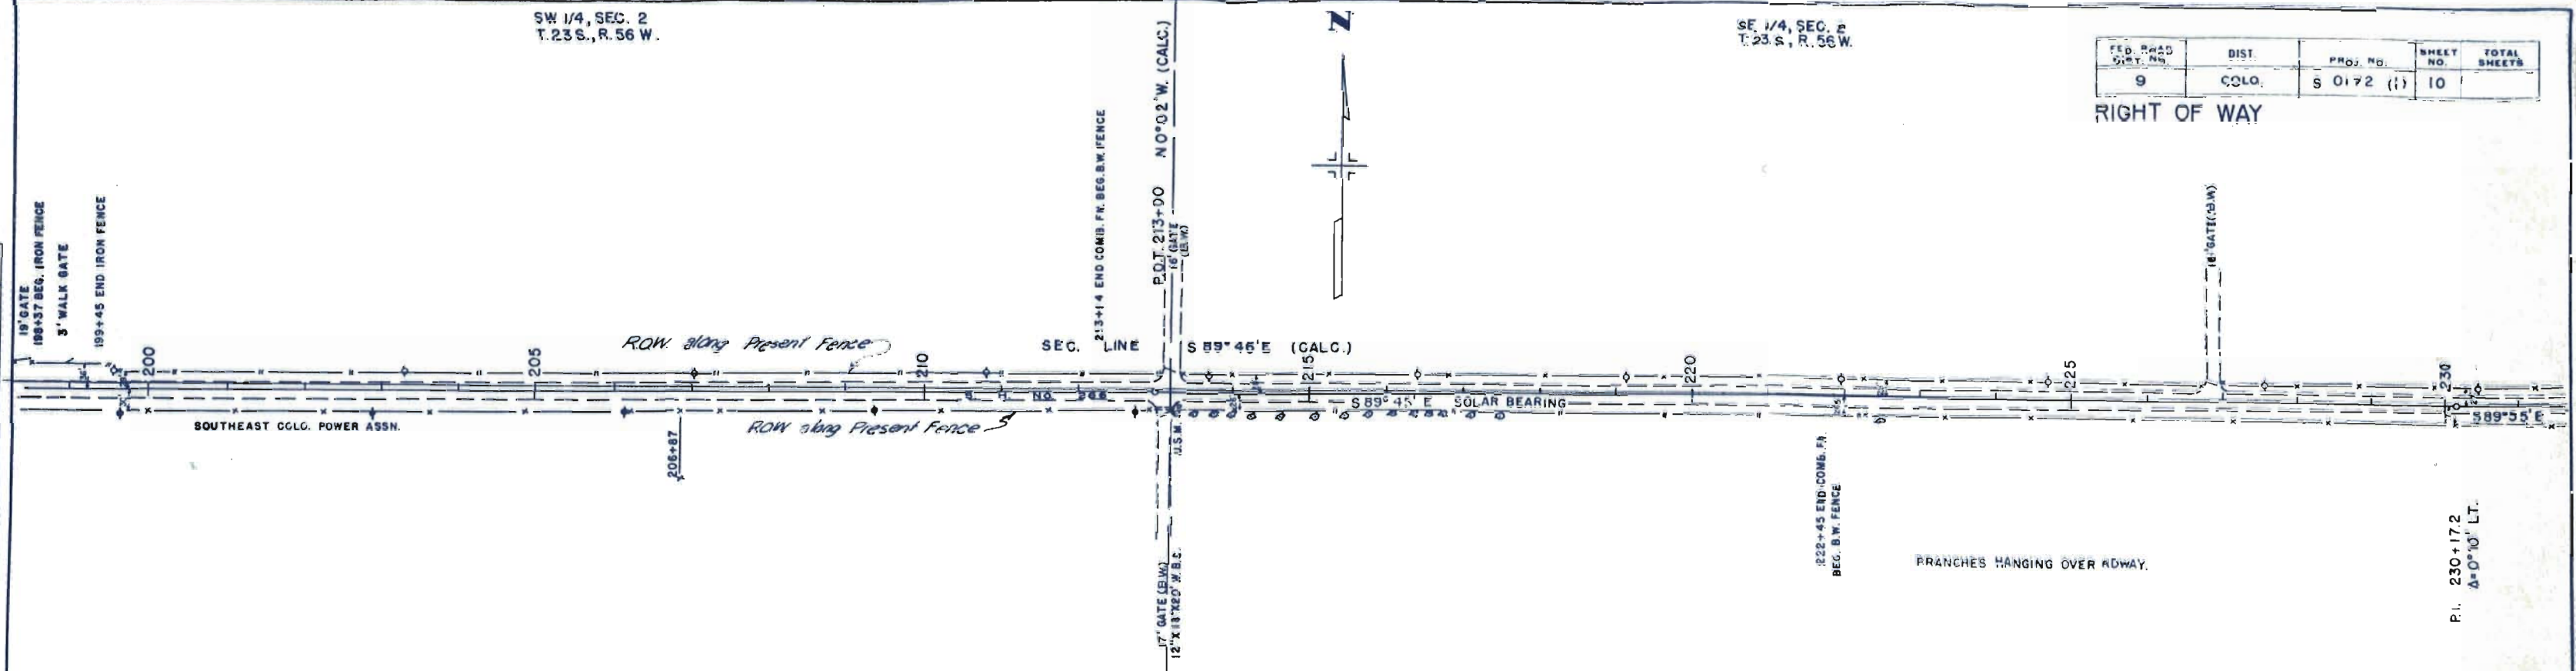

EXCAVATION
 EMBANKMENT
 EMB. x 12
 STA. YD. Q. H.
 YD. MI. Q. H.
 BORROW
 BORROW SOURCE

RIGHT OF WAY



B.M. NO. 19
27' LT. STA. 260+30 MAIL IN P.P.
ELEV. 4197.28




SW 1/4, SEC. 1
T.23S., R.56W.

SE 1/4, SEC. 1
T.23S., R.56W.

FED. ROAD DIST. NO.	STATE	PROJ. NO.	SHEET NO.	TOTAL SHEETS
9	COLO.	S0172(I)	12	


RIGHT OF WAY

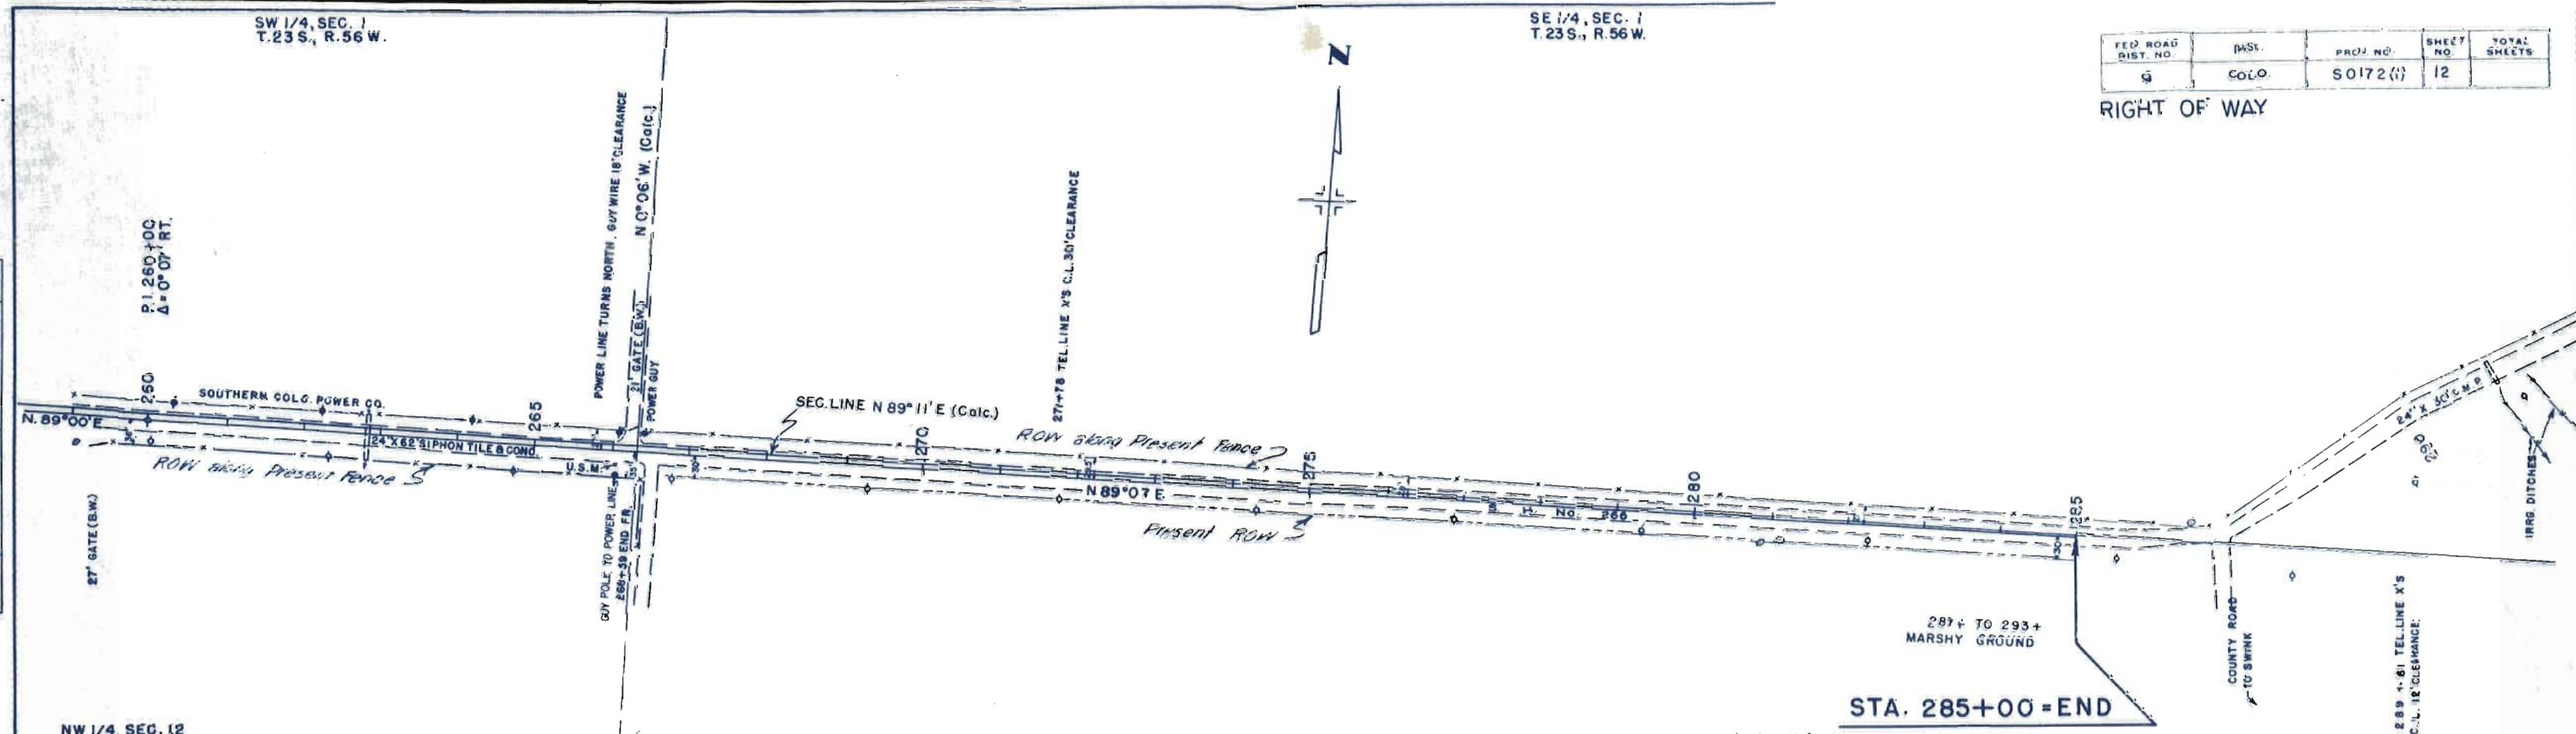

NW 1/4, SEC. 12
T.23S., R.56W.

NE 1/4, SEC. 12
T.23S., R.56W.

STA. 285+00 = END
S 0172 (I)

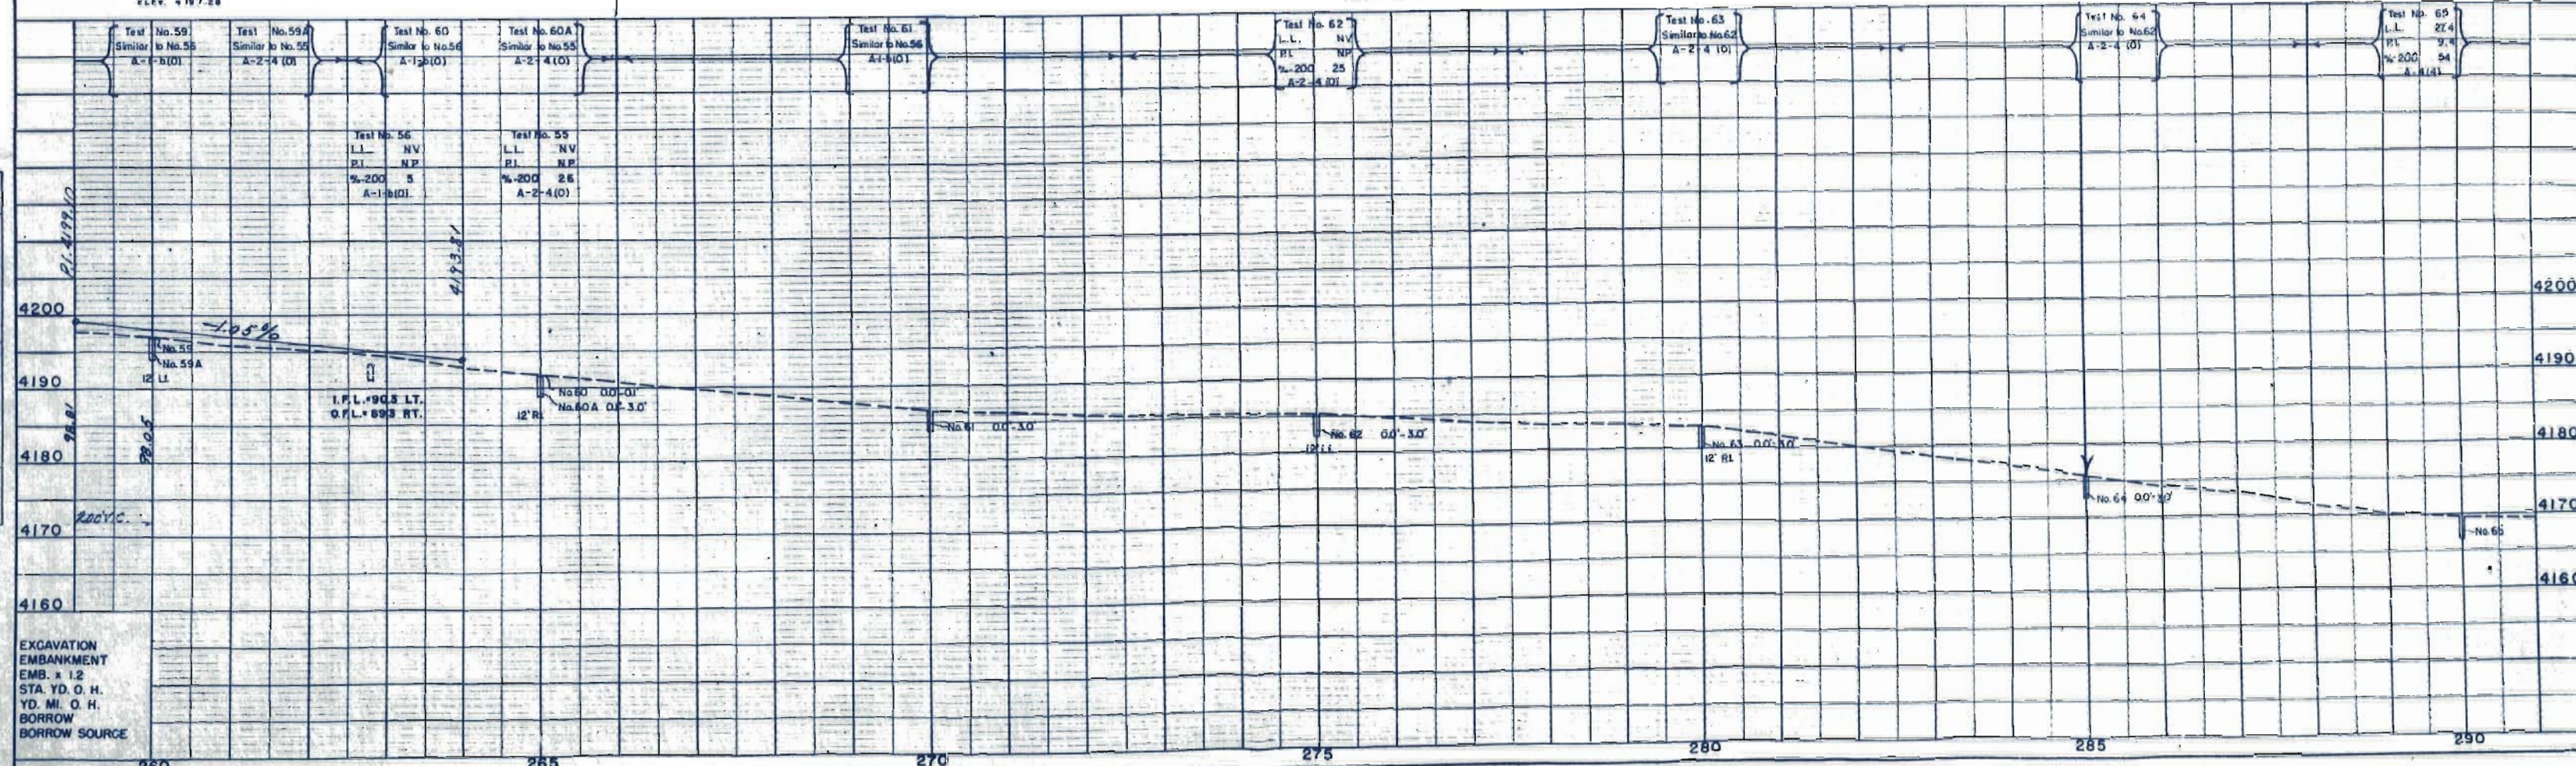


EXCAVATION
EMBANKMENT
EMB. x 1.2
STA. YD. O. H.
YD. MI. O. H.
BORROW
BORROW SOURCE

FED. ROAD DIST. NO.	DIST.	PROJ. NO.	SHEET NO.	TOTAL SHEETS
9	COLO.	5.0172(II)	13	

RIGHT OF WAY OWNERSHIP MAP PLAT


SHOWING CLAIMANTS WITH
REGARD TO RIGHT OF WAY
FOR PROJECT 5.0172(II)
ORIGINAL SCALE 1" = 400'

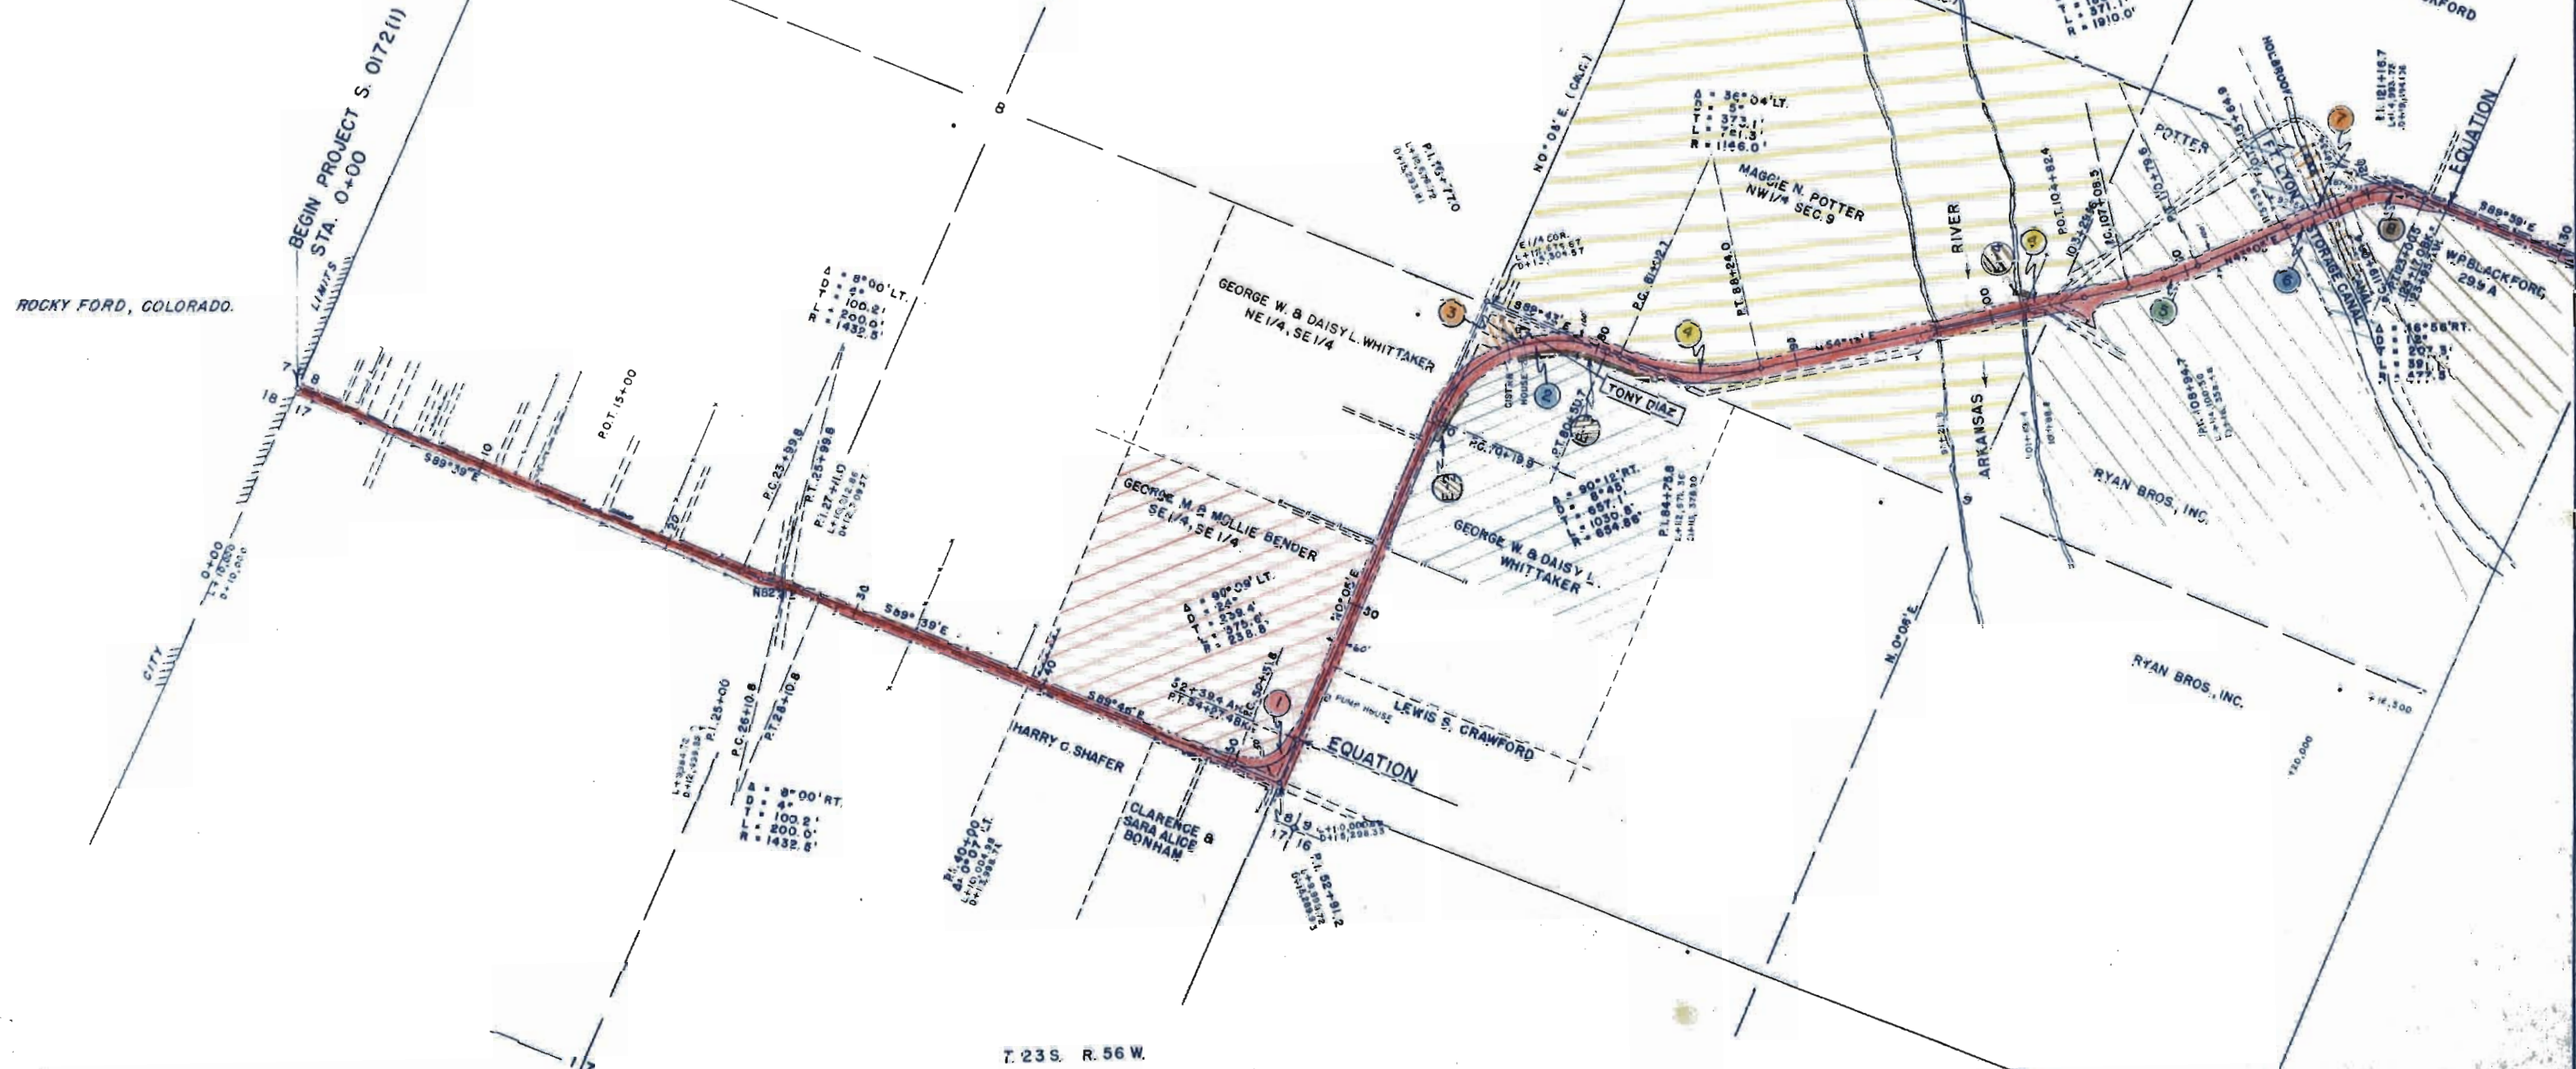

FED. ROAD DIST. NO.	DIST.	PROJ. NO.	SHEET NO.	TOTAL SHEETS
9	COLO.	S 0172 (1)	14	

RIGHT OF WAY OWNERSHIP MAP PLAT

SHOWING CLAIMANTS WITH
REGARD TO RIGHT OF WAY
FOR PROJECT S 0172 (1)
ORIGINAL SCALE 1" = 400'

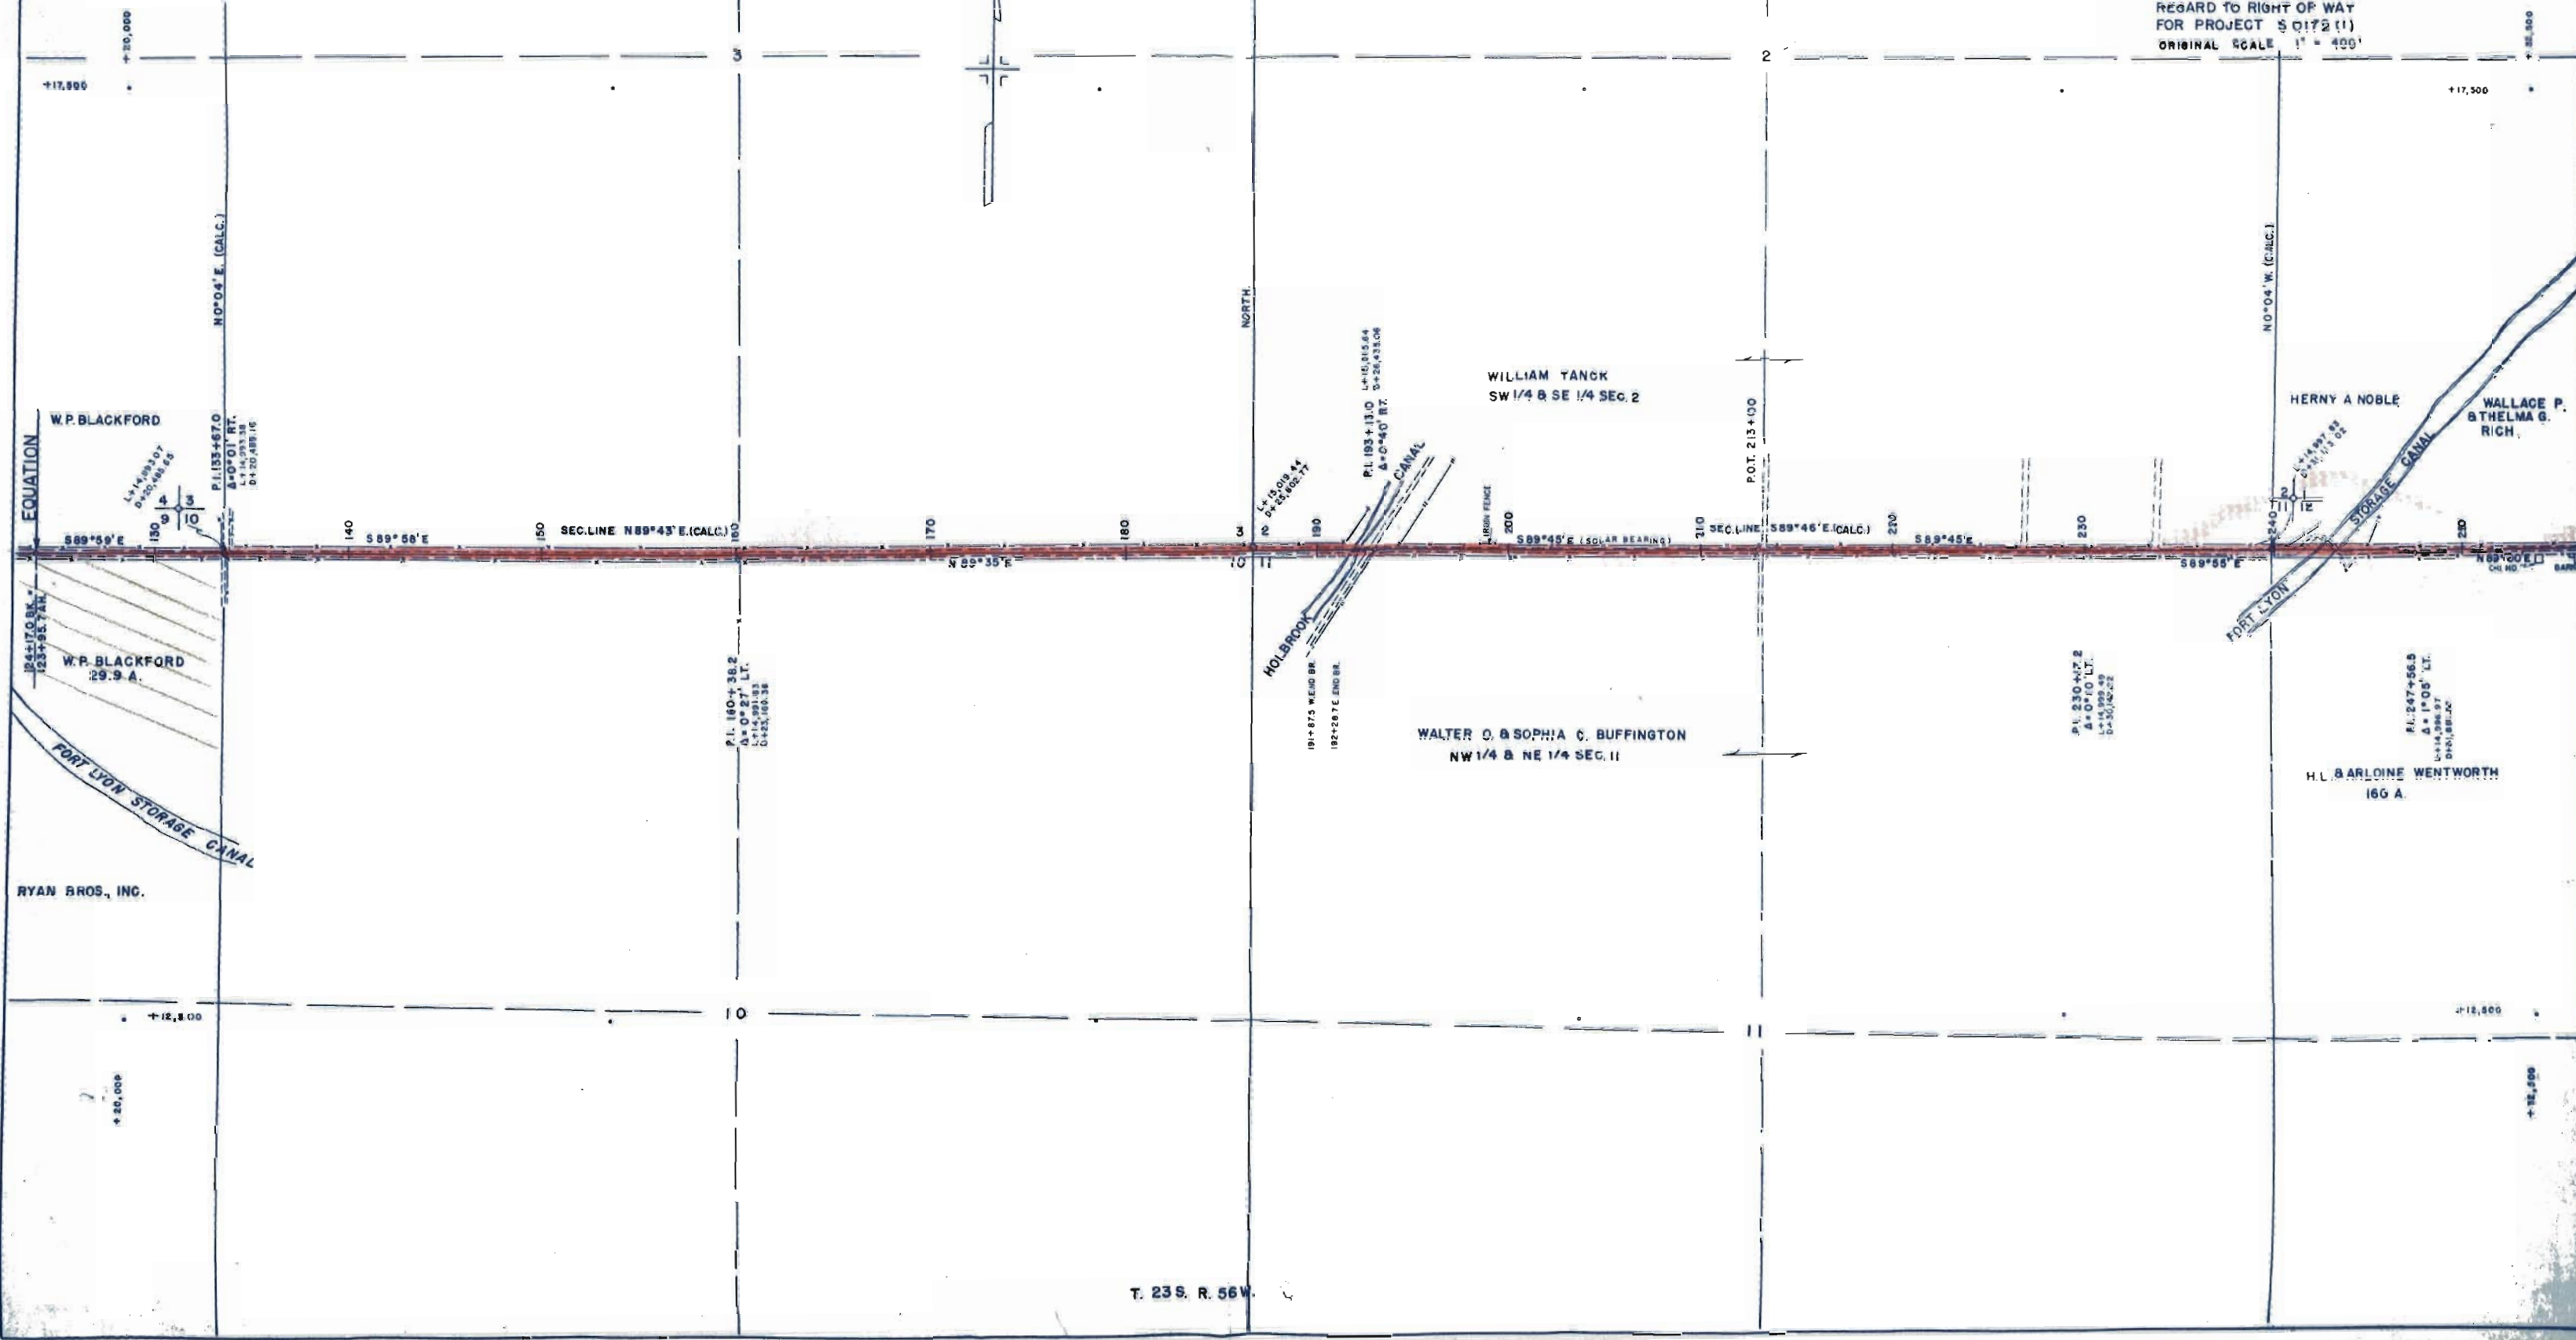

FED. ROAD DIST. NO.	DIST.	PROJ. NO.	SHEET NO.	TOTAL SHEETS
9	COLO.	S 0172 (I)	15	

RIGHT OF WAY OWNERSHIP MAP PLAT

SHOWING CLAIMANTS WITH
REGARD TO RIGHT OF WAY
FOR PROJECT S0172 (I)
ORIGINAL SCALE 1" = 400'

