

Office copy

FED. ROAD DIV. NO.	DISTRICT	PROJ. NO.	SHEET NO.	TOTAL SHEETS
9	COLO.	S 0177(1)	1	4

INDEX OF SHEETS


- SHEET NO. 1. TITLE SHEET.
2. TABULATION OF PROPERTIES.
3. PLAN AND PROFILE SHEET
SHOWING RIGHT OF WAY.
4. OWNERSHIP MAP.

COLORADO STATE HIGHWAY DEPARTMENT PLAN AND PROFILE OF PROPOSED FEDERAL AID PROJECT NO. S 0177 (1) STATE HIGHWAY NO. 207 OTERO & CROWLEY COUNTIES RIGHT OF WAY

SCALES
ON PLAN, 1 IN. = 100 FT.
ON PROFILE 1 IN. = 100 FT. HORIZONTAL
1 IN. = 10 FT. VERTICAL
GRADE LINE ON PROFILE IS SHOWN AS GRADE OF FINISHED ROAD
GROSS LENGTH OF PROJECT } 2500 FEET = 0.473 MILES
NET LENGTH OF PROJECT }

CONVENTIONAL SIGNS

CENTER LINE
R.O.W. LINE
COUNTY LINE
SECTION LINE
BARBED WIRE FENCE
WOVEN WIRE COMBINATION FENCE
TELEPH. & TELEG. LINE
POWER LINE
PRESENT ROAD

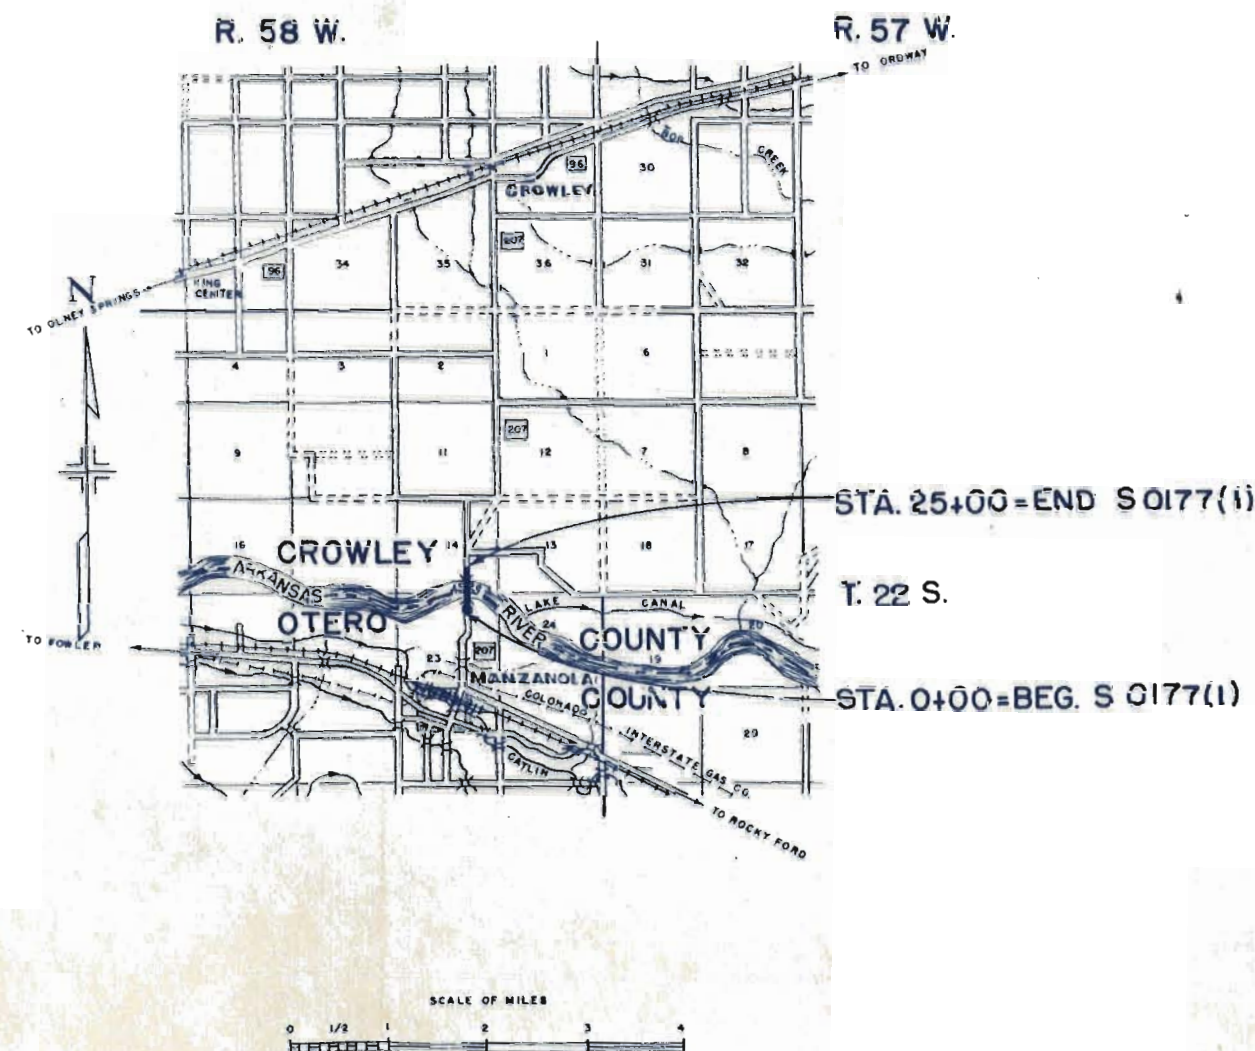

FILE COPY
DO NOT REMOVE

R.O.W. TABULATION OF PROPERTIES IN OTERO & CROWLEY COUNTIES S.H. No.207 PROJ. NO.S 0177(1)

FED. ROAD DIST. NO.	STATE	PROJ. NO.	SHEET NO.	TOTAL SHEETS
3	COLO.	S 0177(1)	2	

RIGHT OF WAY

[illegible]

NE. 1/4 SEC. 23
T. 22 S. R. 58 W.

OTERO COUNTY



$\Delta = 7^{\circ}03' \text{ L.t.}$
 $D = 1^{\circ}00'$
 $T = 352.9'$
 $L = 705.0'$
 $R = 5730.0'$
Hor. S.D. =

FED. ROAD DIST. NO.	DIST.	PROJ. NO.	SHEET NO.	TOTAL SHEETS
9	COLO.	S 0177(1)	3	4

RIGHT OF WAY

CROWLEY COUNTY


WILLIAM C. BEATY
S. 1/2 SE. 1/4

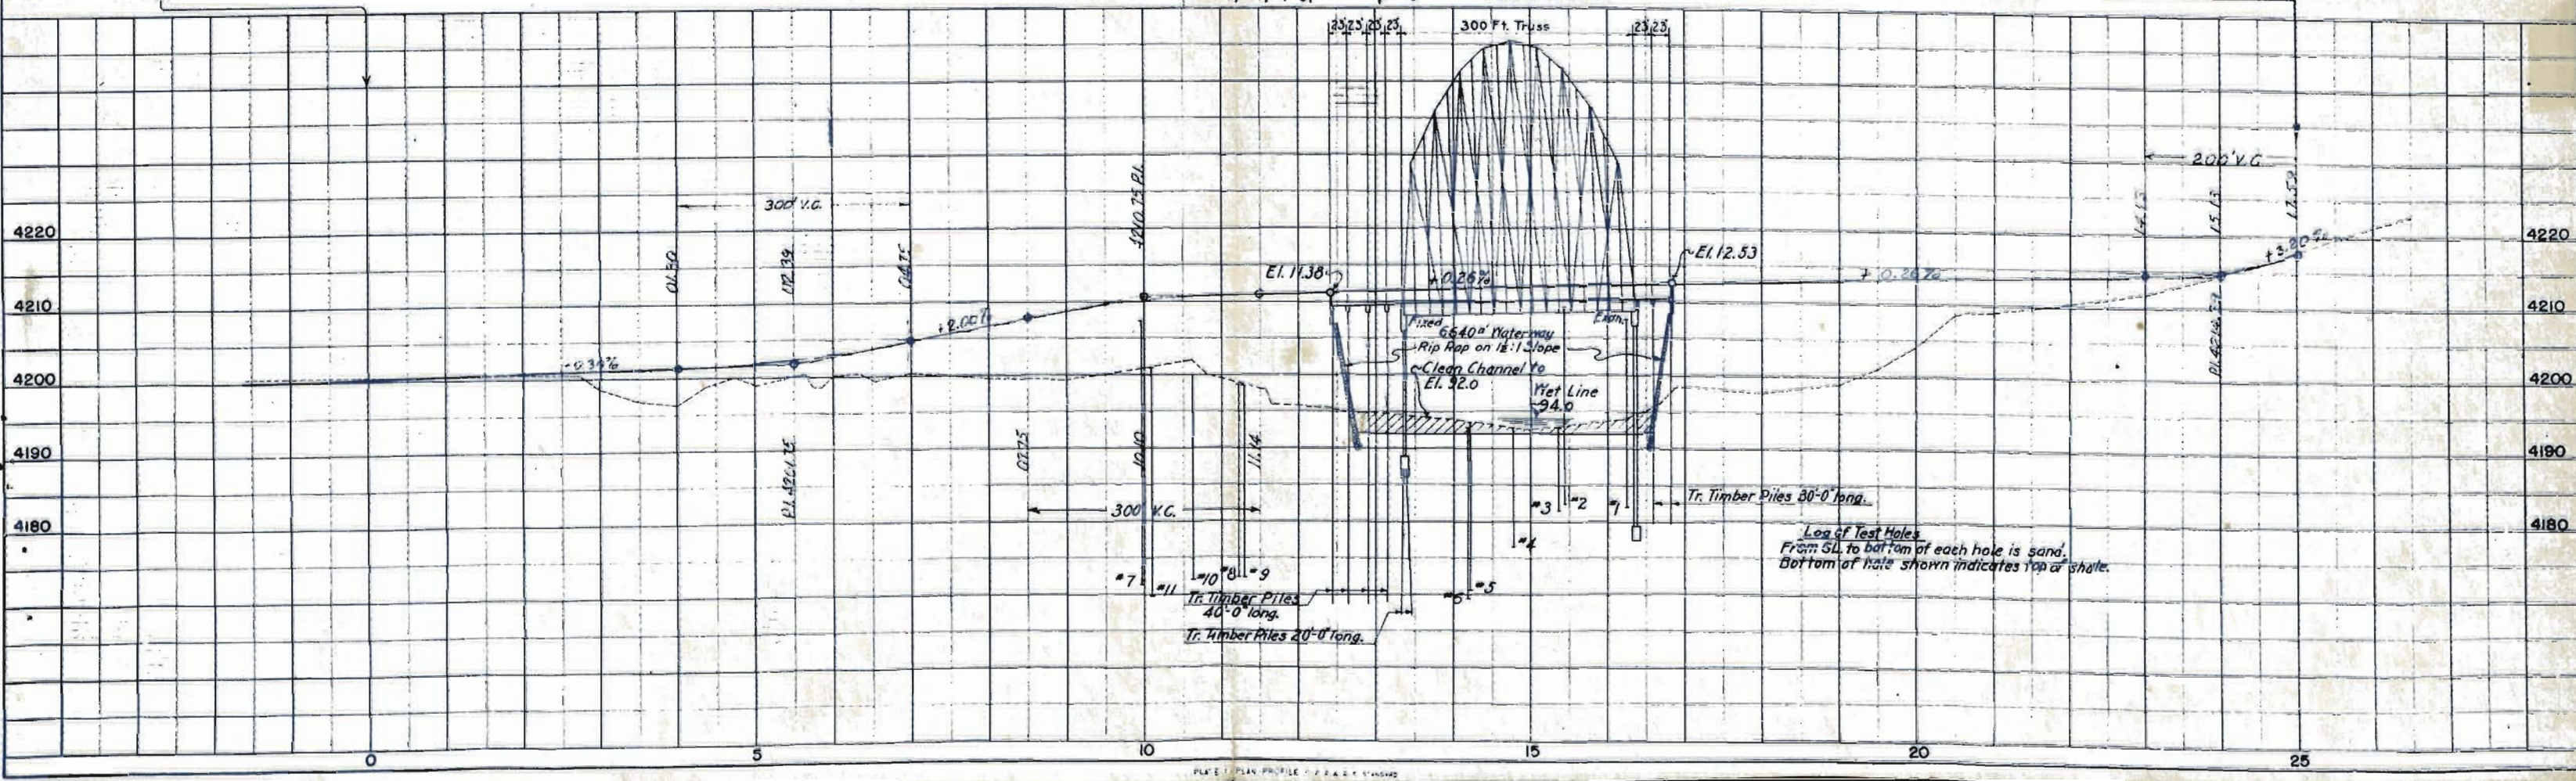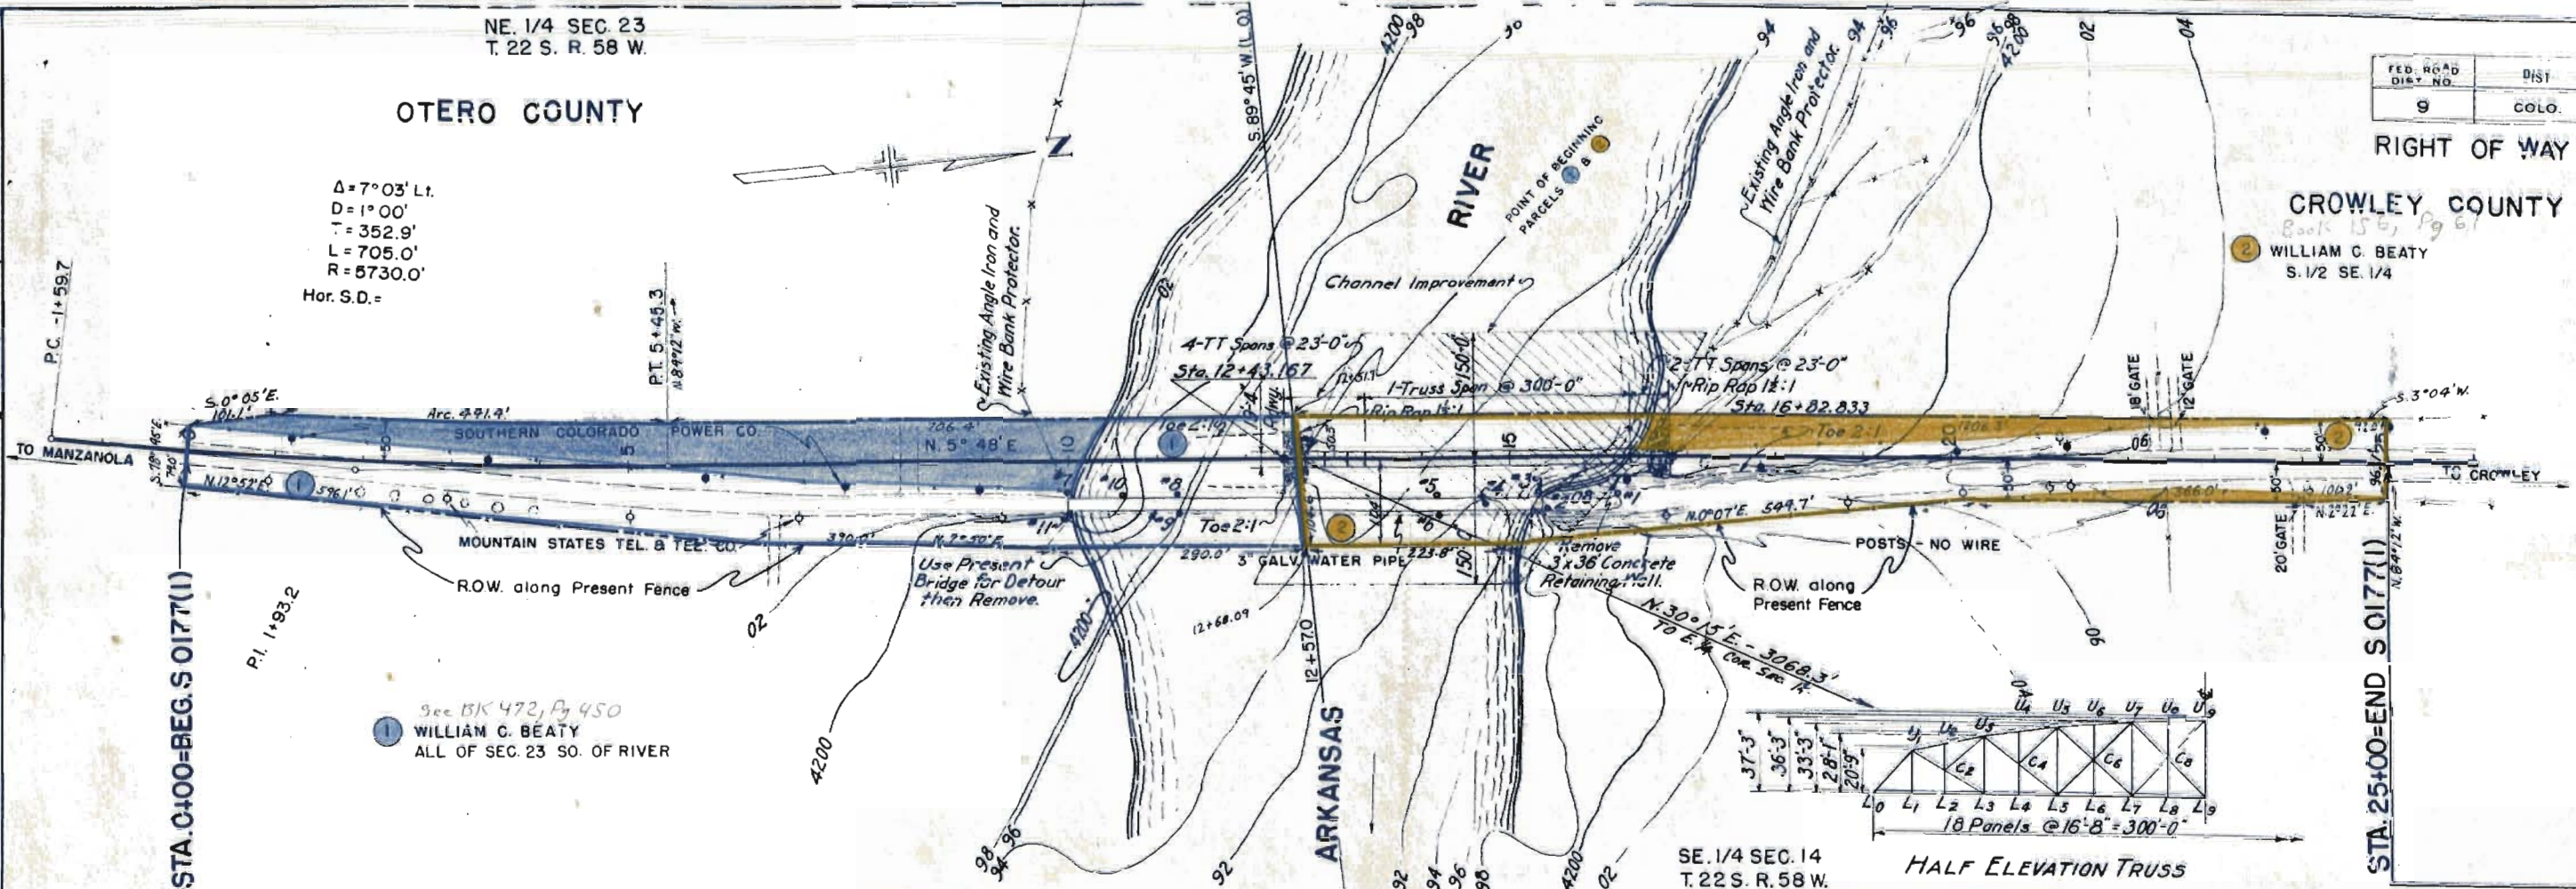

T. 22 S. R. 58 W.

FED. ROAD DIVISION NO.	DISTRICT	PROJ. NO.	SHEET NO.	TOTAL SHEETS
9	COLO.	S. 0177 (1)	4	4

RIGHT OF WAY

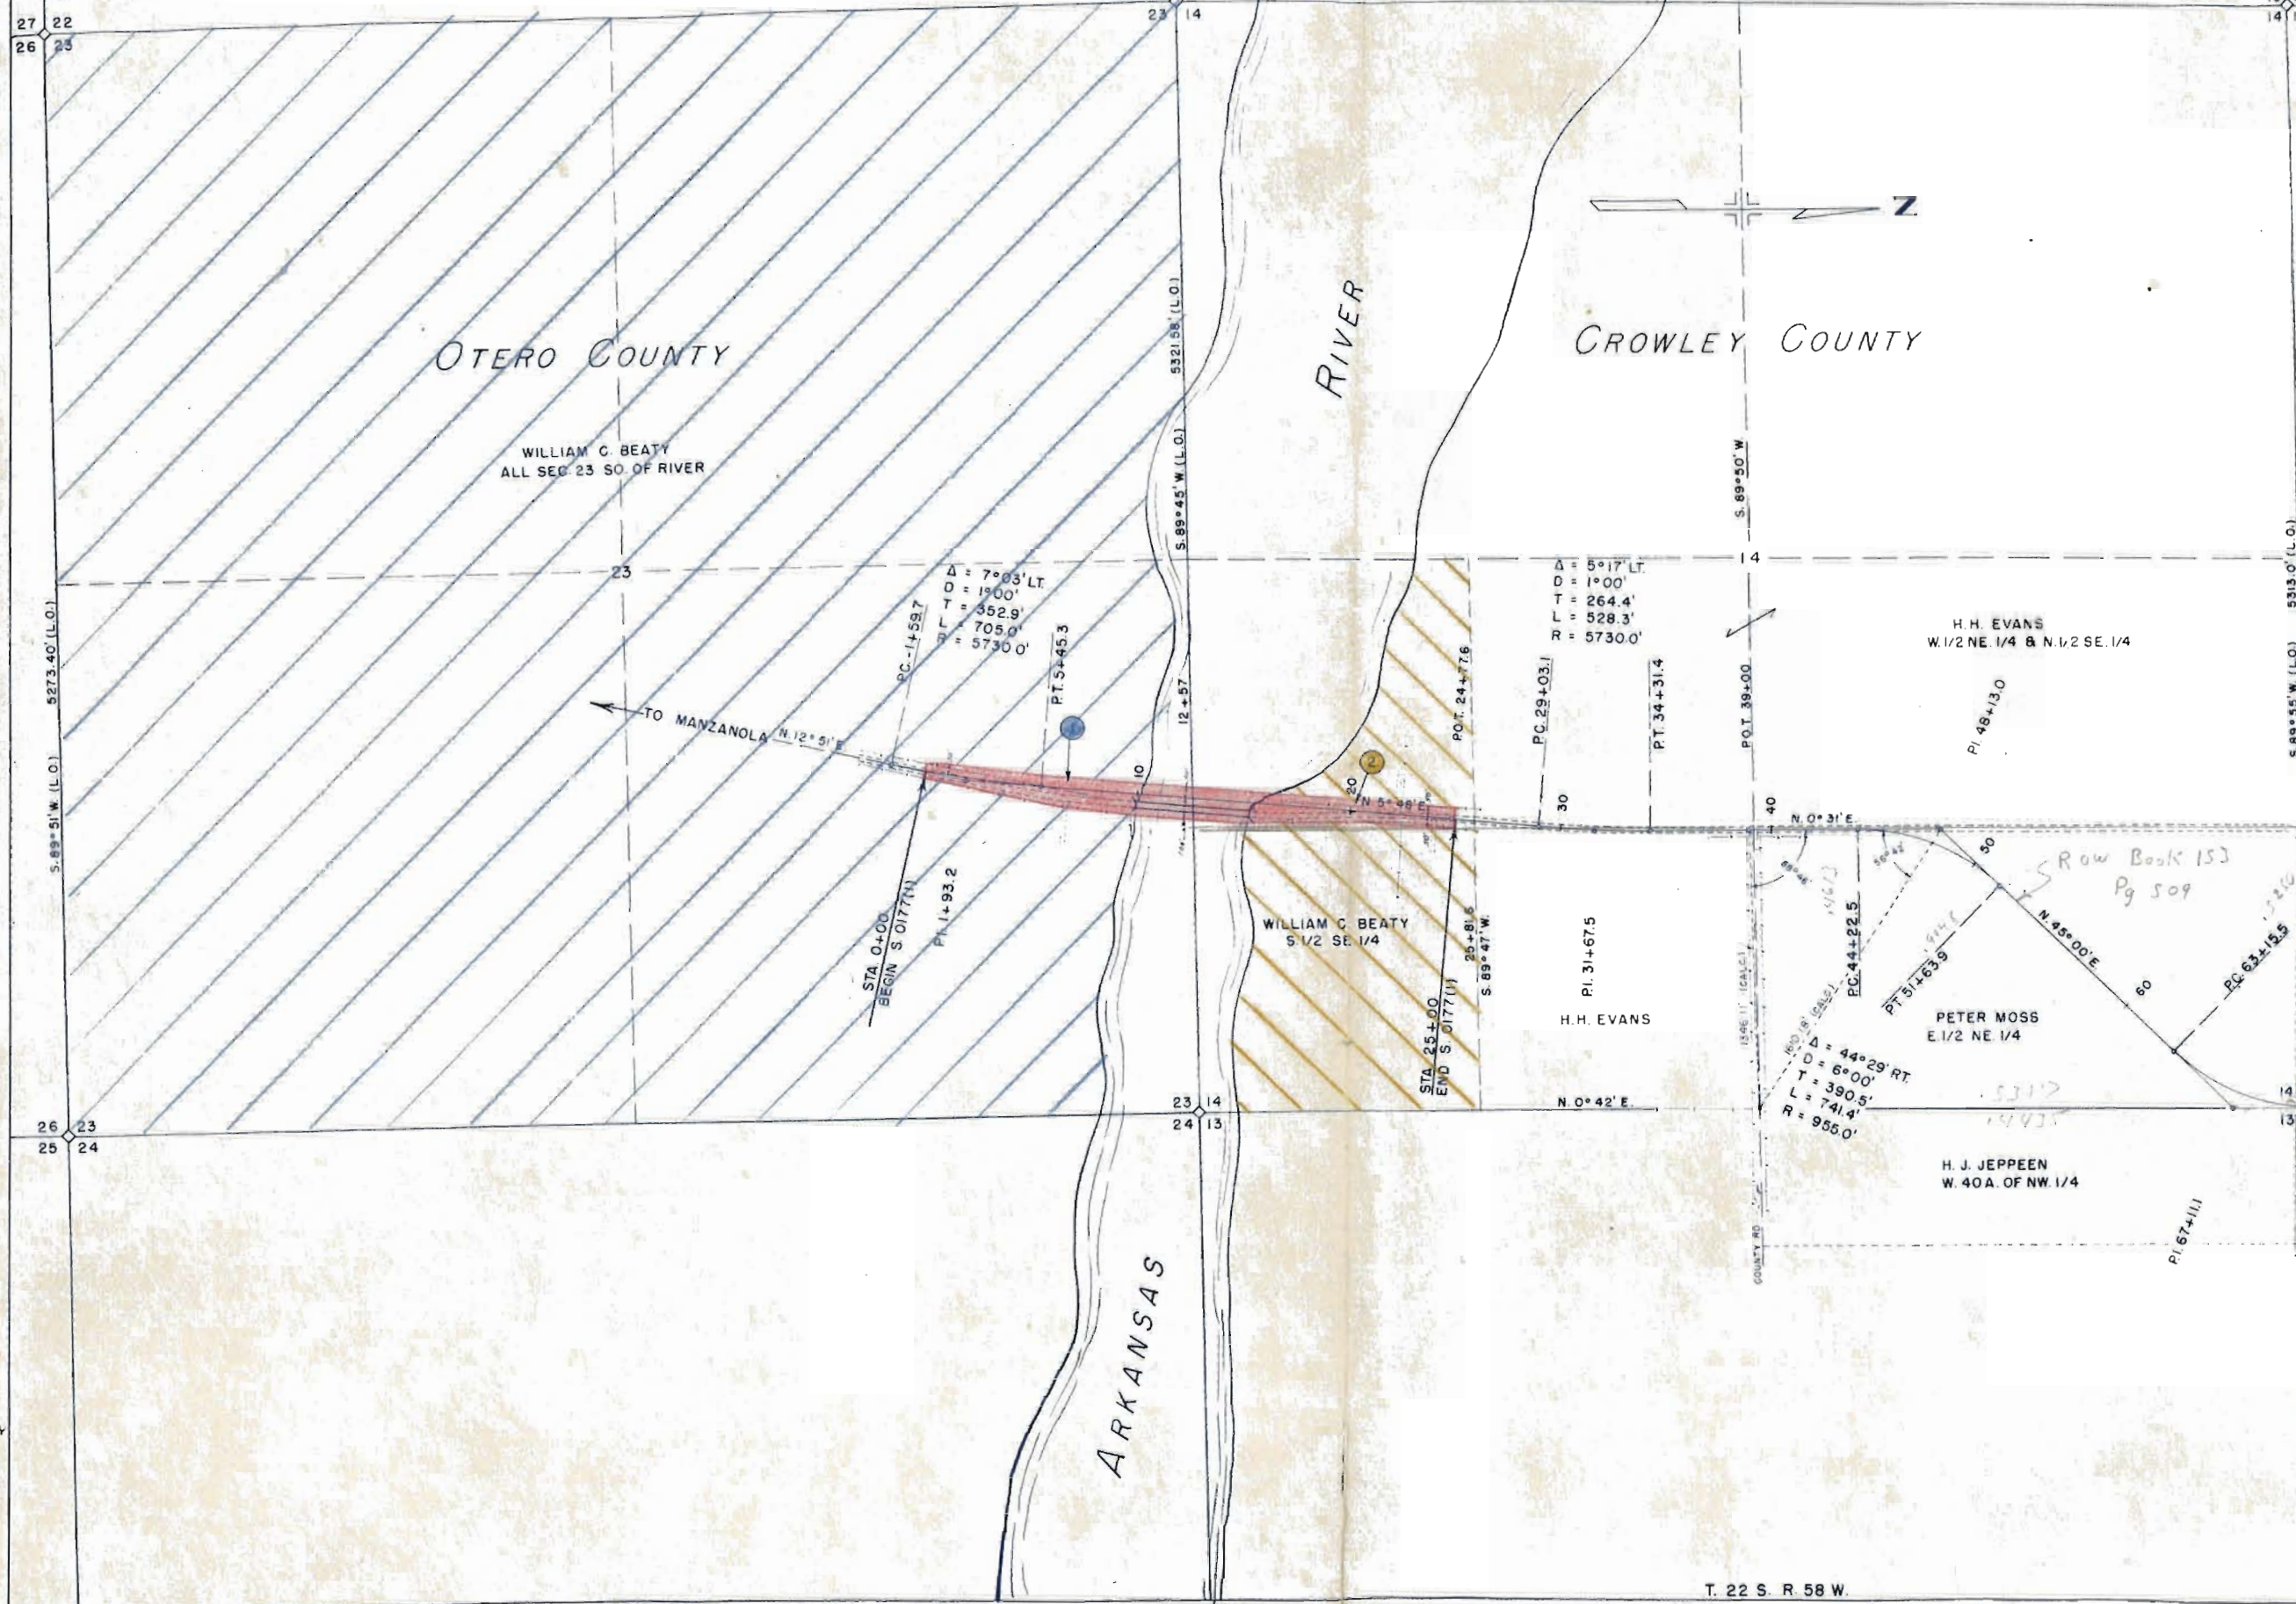

OWNERSHIP MAP
PLAT

OF PART OF
T. 22 S. R. 58 W. 6TH. PM.
SHOWING CLAIMANTS WITH REGARDS TO RIGHT
OF WAY FOR PROJECT S. 0177 (1)

0 1000 2000
SCALE IN FEET
SCALE 1" = 400'
JAN. 1952

T. 22 S. R. 58 W.

12a Sweetwood (dawn brown)