

GENERAL HEAD TITLE NO	DIVISION	PROJECT NO	SHEET NO
9	CONCRETE	S O 184 (1)	1

RIGHT OF WAY

INDEX OF SHEETS

SHEET NO. 10

PLAN AND PROFILE OF PROPOSED

FEDERAL AID PROJECT NO. S 0184(1)

STATE HIGHWAY NO. 184

MONTEZUMA COUNTY

RIGHT OF WAY

VALUES OF VARIOUS OPERATIONS


ON PLAN. 1 IN = 100 FT
ON PROFILE. 1 IN = 100 FT HORIZONTAL
1 IN = 10 FT VERTICAL

GRADE LINE ON PROFILE IS SHOWN AS GRADE OF FINISHED
1/4" LENGTH OF ROW LARK MIX

NOTE: THIS PROJECT CHECKED AND CALCULATED IN THE FIELD.

DIVISIONS

"UNCOLORED" SET

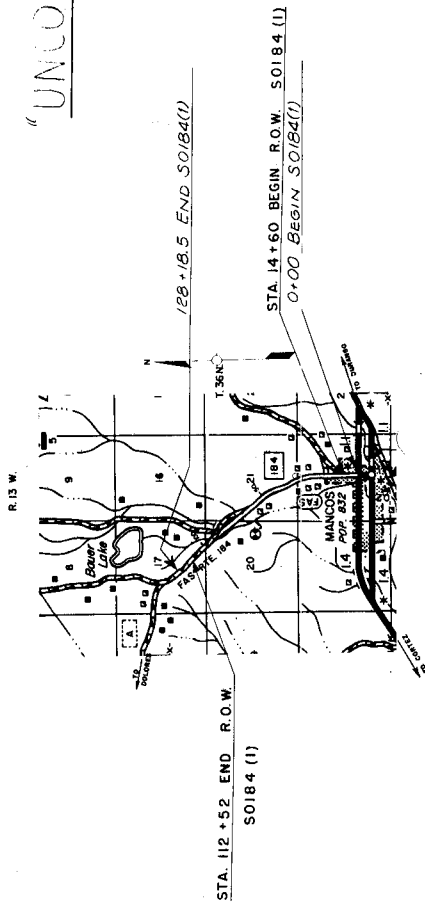

SCALE OF MILES

WY

TRACT NO.	DISTRICT	PROG. NO.	SHEET NO.	TOTAL SHEETS
1	5	0184(1)	4	10

RIGHT OF WAY MANKOS — NORTH


NW1/4 SEC. 28

REVISIONS

STA. 14+60 BEGIN R.O.W.
 SO184(1)



Note: Preliminary Soil Survey
 Sample No. 4970

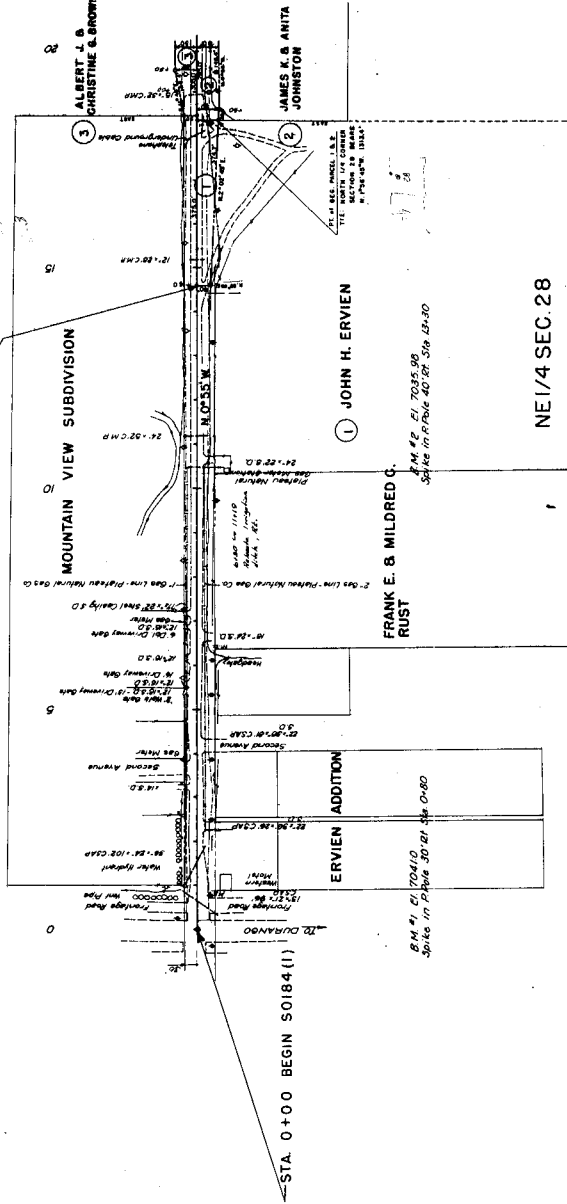

NE1/4 SEC. 28
 T.36N., R.13W., N.M.P.M.


TOWNSHIP	RANGE	DISTRICT	SECTION	WATER	TOTAL
10	6	10	6	10	10
RIGHT OF WAY					MANCOSA - NORTH

SECTION	OWNER	ACRES
1	JOHN D. CARTER	1.00
2	JOHN DAVID CARTER II	1.00
3	DOUGLAS LEWIS CARTER	1.00
4		1.00
5		1.00
6		1.00
7		1.00
8		1.00
9		1.00
10		1.00

E1/2NE1/4 SEC. 20
 JOHN D. CARTER
 JOHN DAVID CARTER II,
 DOUGLAS LEWIS CARTER

10-10 - ROAD BR. 94 CROSS
 CHICKEN CREEK
 AND DRAIN.

PAT & SHIRLEY
 GARRETT
 SW 1/4 SEC. 21
 LORENA FULBRIGHT

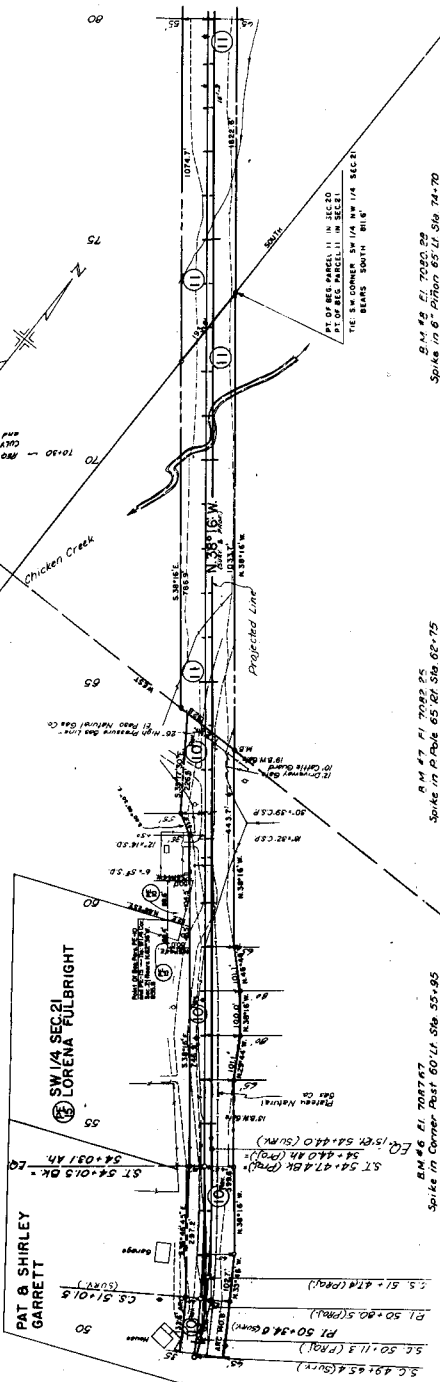

SW 1/4 SEC. 21
 MARIE LO VERNE SMITHSON

W 1/2 NW 1/4 SEC. 21
 CARTER, et al.

T. 36 N., R. 13 W., N. 1/2 M.P.M.

PROJECT NO.	SHEET NO.	TOTAL SHEETS
100-117	7	10

RIGHT OF WAY MARIPOSAS - NORTH

REVISIONS

W1/2 NE1/4 SEC. 20
 ROBERT E. & THELMA F. BEMENT

E1/2 NE1/4 SEC. 20
 JOHN D. CARTER, JOHN DAVID CARTER II,
 DOUGLAS LEWIS CARTER.

51+00 to 51+40 - Reg'd. Irrigation
 Ditch Change 11

51+00 - Reg'd. Irrigation
 Division Point

51+00 to 51+40 - Reg'd. Irrigation
 Ditch Change 12

51+00 to 51+40 - Reg'd. Irrigation
 Ditch Change 12

E1/2 SEC. 17
 MARY A. & DWIGHT L. WALLACE

T. 36N., R. 13W., N.M.P.M.

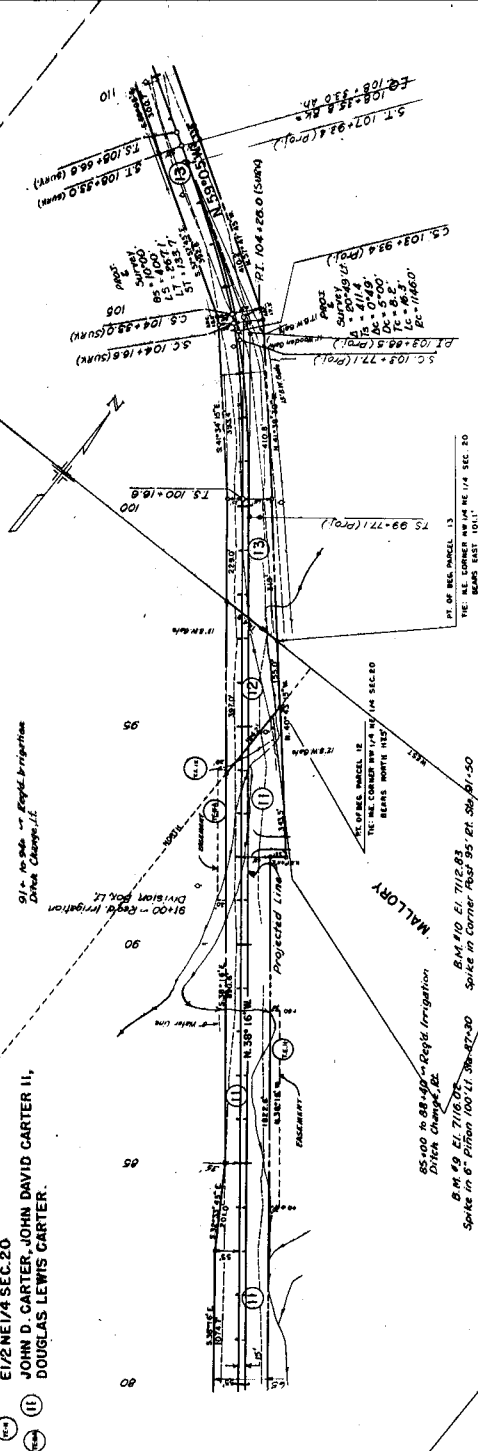


SECTION	SUBSECTION	DATE	PROJECT NO.	PLAN NO.	SCALE
1	1	1918	S 0184 (1)	8	10

RIGHT OF WAY MANCOS - NORTH

1	2	
---	---	---	---	---	---	---	---	---	----	----	-----

E1/2SW1/4 SEC.17
 LORENA & LEWIS FULBRIGHT

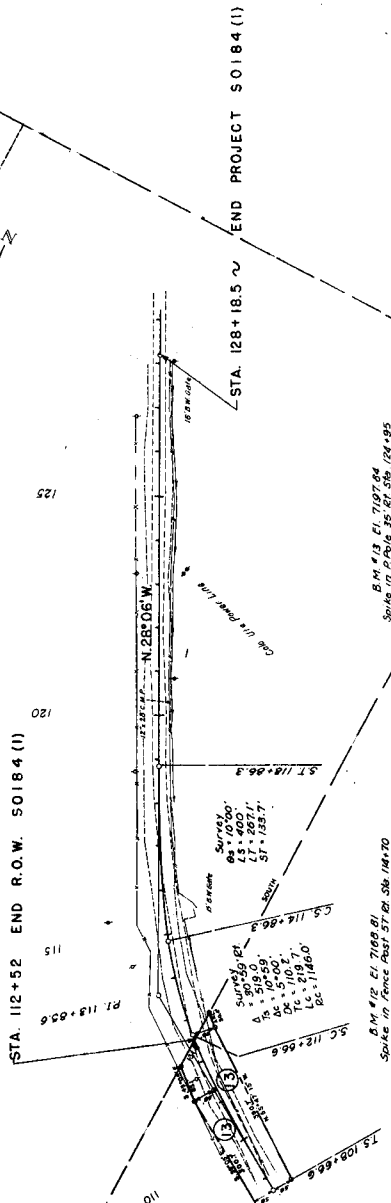

E1/2 SEC.17
 MARY A & DWIGHT L. WALLACE

T.36N., R.13W., N.M.P.M.

SECTION	SHEET	DATE	BY	APPROVED	DATE	BY	APPROVED
1	9	10					

RIGHT OF WAY

SECTION	SHEET	DATE	BY	APPROVED	DATE	BY	APPROVED
1	9	10					

SW 1/4 SEC 28
BEG. 0.000 BEG. 50.000

SW 1/4 SEC 28
STA. 14+60 BEG. 50.000


PROJ. & SUBV.

NE 1/4 SEC 28

NE 1/4 SEC 28

NE 1/4 SEC 21
Class 2 - Lumber Caring House

CONVEYANCE MAP
PLAT
Showing Right of Way
No. 10086 (1)
Original Scale
1" = 200'

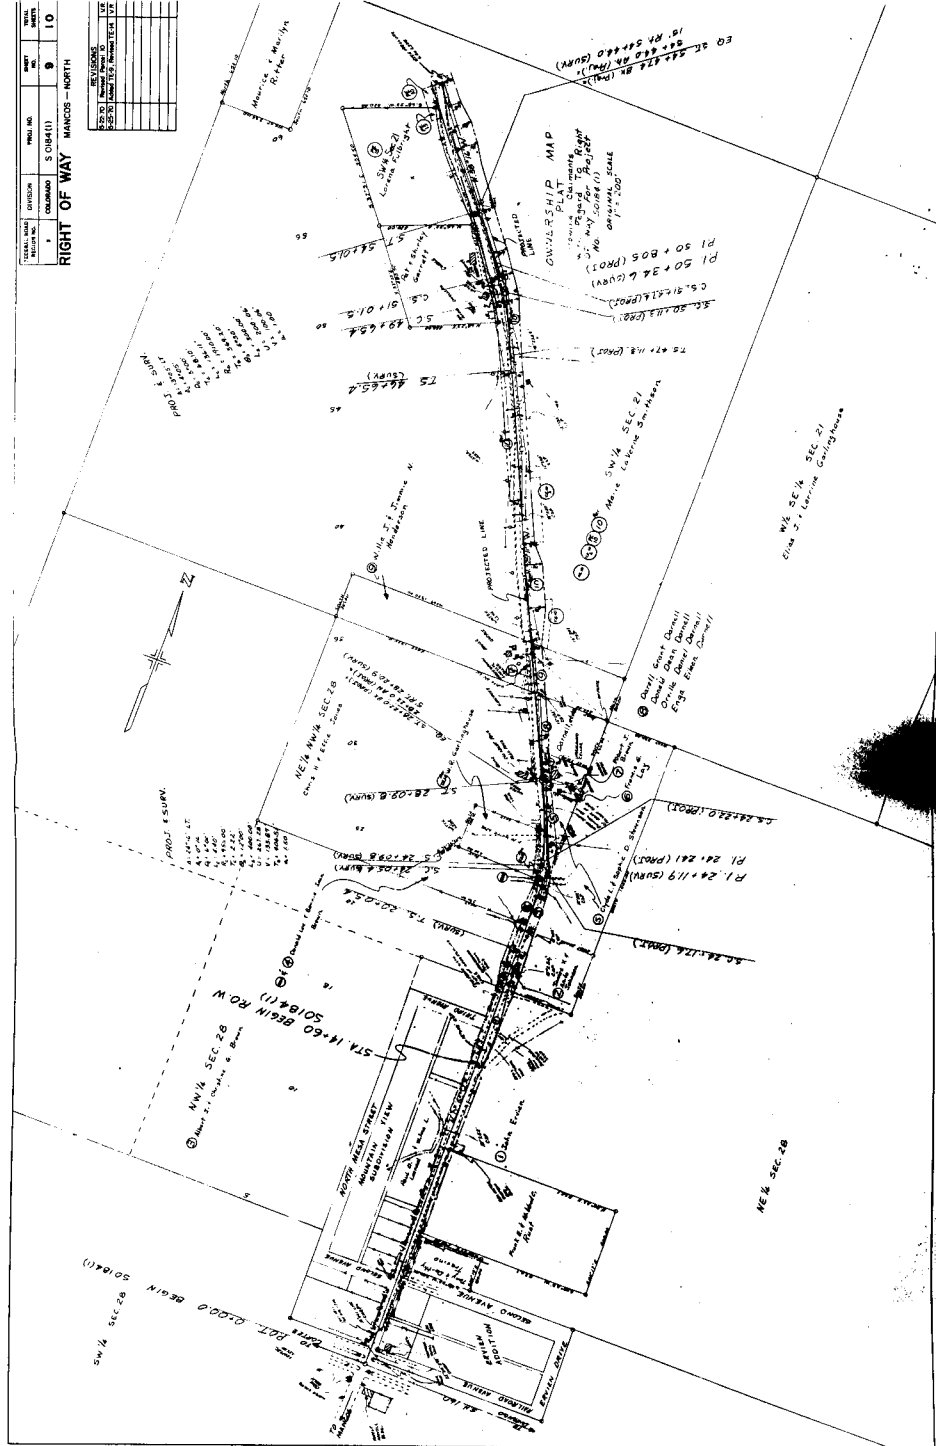

FEDERAL ROAD BUILDING NO.	ENTRANCE	PROJ. NO.	SHEET NO.	TOTAL SHEETS
9	COLORADO	S 0184 (1)	10	10

