


STATE DEPARTMENT OF HIGHWAYS DIVISION OF HIGHWAYS—STATE OF COLORADO

CONVENTIONAL SIGNS

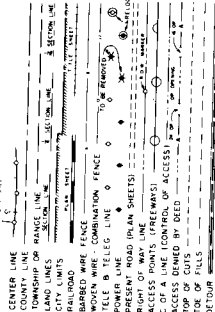

SHEET NO.

- 1
- 2
- 3
- 4

PLAN AND PROFILE OF PROPOSED

FEDERAL AID PROJECT NO. S 0266(1)

STATE HIGHWAY NO. 266

OTERO COUNTY

RIGHT OF WAY

ON PLAN: 1" = 100' 1" = 100' 1" = 100' 1" = 100'
ON PROFILE: 1" = 10' 1" = 10' 1" = 10' 1" = 10'
GRADE LINE ON PROFILE IS SHOWN AS GRADE OF PAVED ROAD
LENGTH OF PROJECT IN R.O.W. - 0.13 mile

PROJECT NO.	SHEET NO.
S 0266(1)	1


RIGHT OF WAY
PROPERTY MAP

TITLE SHEET
TABULATION OF PROPERTIES SHEET
LINE SHEETS
OWNERSHIP MAP

REVISIONS

NO.	DESCRIPTION

STA 961.00 BEGIN R.O.W.
S 0266(1)

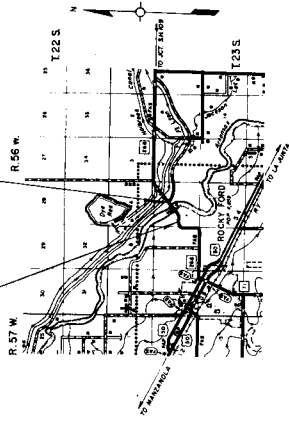

Set 1

FILE COPY - DO NOT
REMOVE FROM OFFICE

FILE COPY - DO NOT
REMOVE FROM OFFICE

SCALE OF MILES

[illegible]

RIGHT OF WAY
ROCKY FORD-NORTH

NE 1/4 SEC 9
T.23S. R.56W

Original Scale 1"=50'

NW 1/4 SEC. 9
LOT 1
T.23S., R.56W.

TE-1, (E-2) DELETED

NW 1/4 SEC. 9
LOT 2
T.23S., R.56W.


(PE-3), (TE-5)
GEORGE H. HOLLY A.K.A.
GEORGE H. HOLLY, JR.

PE-4, TE-6
1/2 RALPH C. HAINES
1/4 DAVID T. HAINES
1/4 JOHN R. HAINES

B.M. #5, E.I. 4169.36
Nail in R.R., Lt. Sta. 107+30

B.M. 44, Cl. 4151.21
Mail in P.P., Lt. Sta. 102+85

STA. 96+00 BEGIN R.O.W.
S 0266(1)

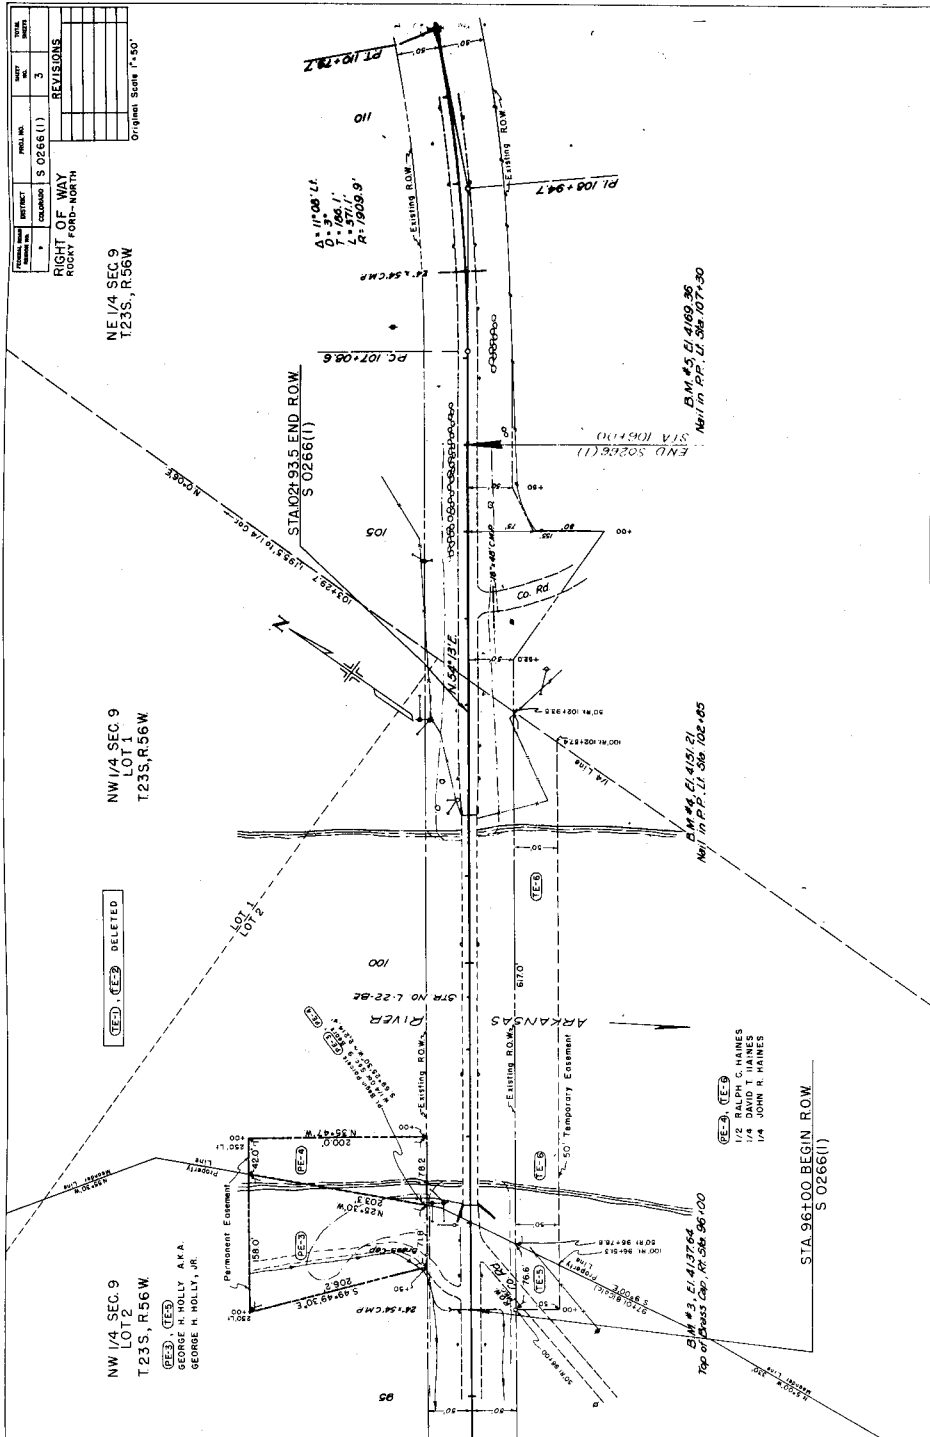

OUT OF WAY

PLAT

REVISIONS

