

RIGHT OF WAY
Muddy Pass - North

COLORADO


STATE HIGHWAY DEPARTMENT

PLAN AND PROFILE OF PROPOSED FEDERAL AID SECONDARY PROJECT NO. S-110 (1) STATE HIGHWAY NO.14 JACKSON COUNTY

INDEX OF SHEETS


- 1 TITLE SHEET
- 2 TABULATION OF PROPERTIES
- 3-8 PLAN AND PROFILE SHEETS
SHOWING RIGHT OF WAY
REQUIRED

CONVENTIONAL SIGNS

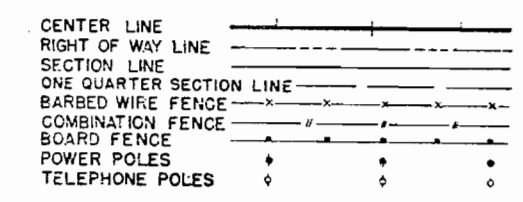


RIGHT OF WAY INFORMATION OBTAINED
FROM AVAILABLE COUNTY RECORDS

SCALES OF ORIGINAL TRACINGS
ON PLAN, 1 IN. = 100 FT.
ON PROFILE 1 IN. = 100 FT. HORIZONTAL
1 IN. = 10 FT. VERTICAL
GRADE LINE ON PROFILE IS SHOWN AS GRADE OF FINISHED ROAD
GROSS LENGTH OF PROJECT 16 030.8 FEET = 3.036 MILES
NET LENGTH OF PROJECT

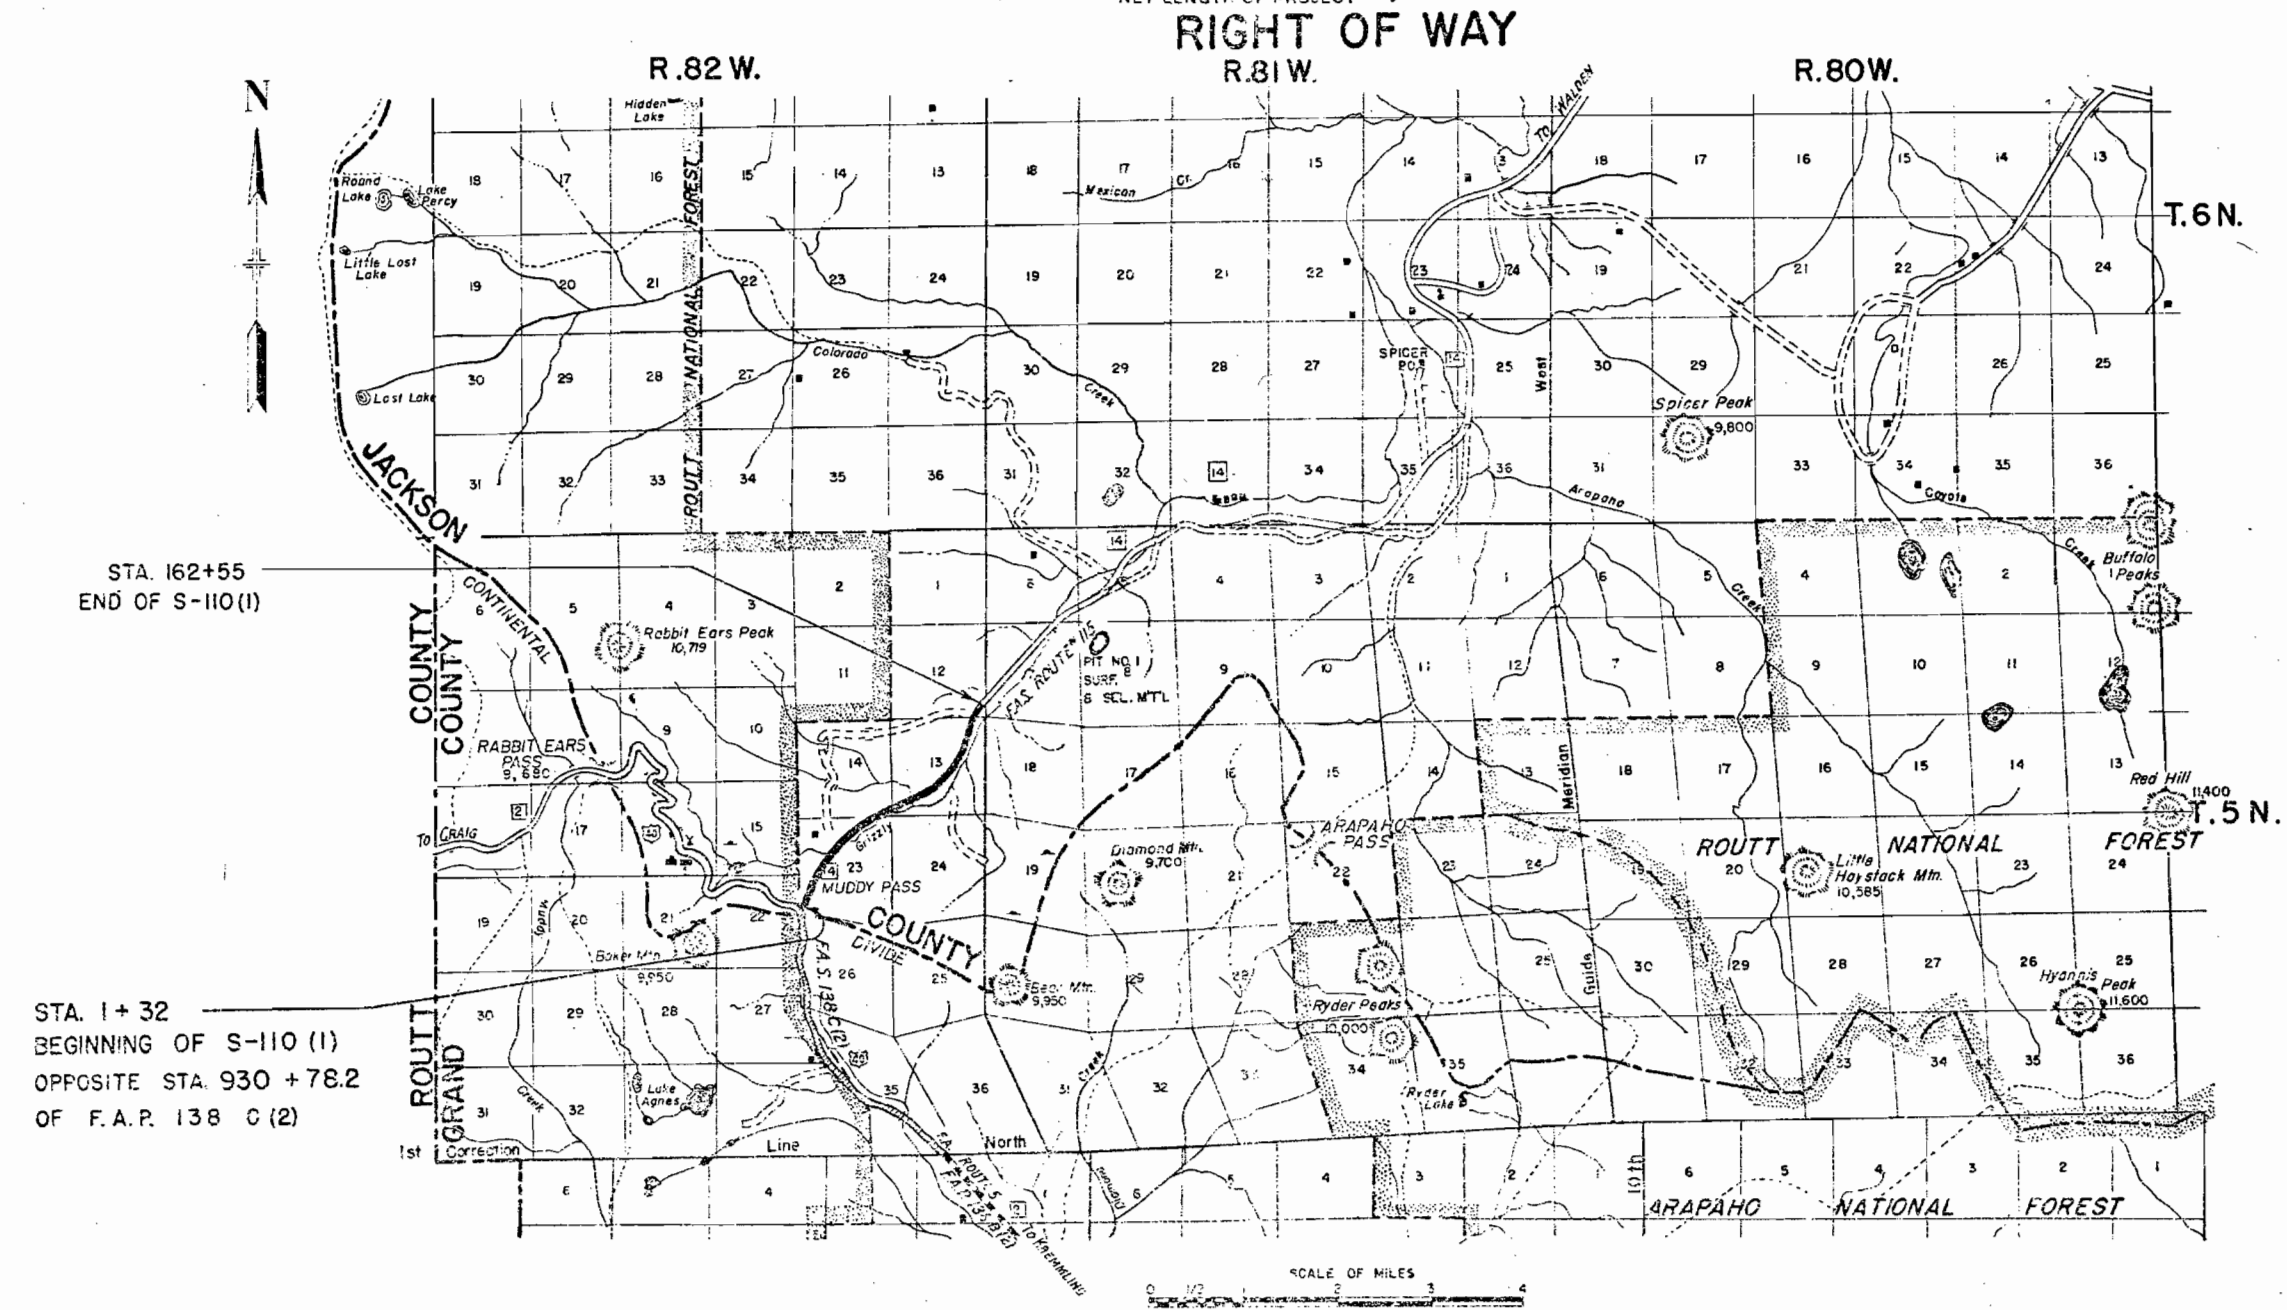

STA. 162+55
END OF S-110 (1)

STA. 1+32
BEGINNING OF S-110 (1)
OPPOSITE STA. 930 + 78.2
OF F.A.P. 138 C (2)

 

R.O.W. TABULATION OF PROPERTIES IN JACKSON COUNTY S.H. No.14 PROJ. S-110 (I)



FED. ROAD DIST. NO.	STATE	F.A.S. PROJ. NO.	SHEET NO.	TOTAL SHEETS
3	COLO.	S-110(1)	2	

RIGHT OF WAY

[illegible]

FED. ROAD DIST. NO.	STATE	F.A.S. PROJ. NO.	SHEET NO.	TOTAL SHEETS
3	COLO.	S-110 (1)	3	

RIGHT OF WAY

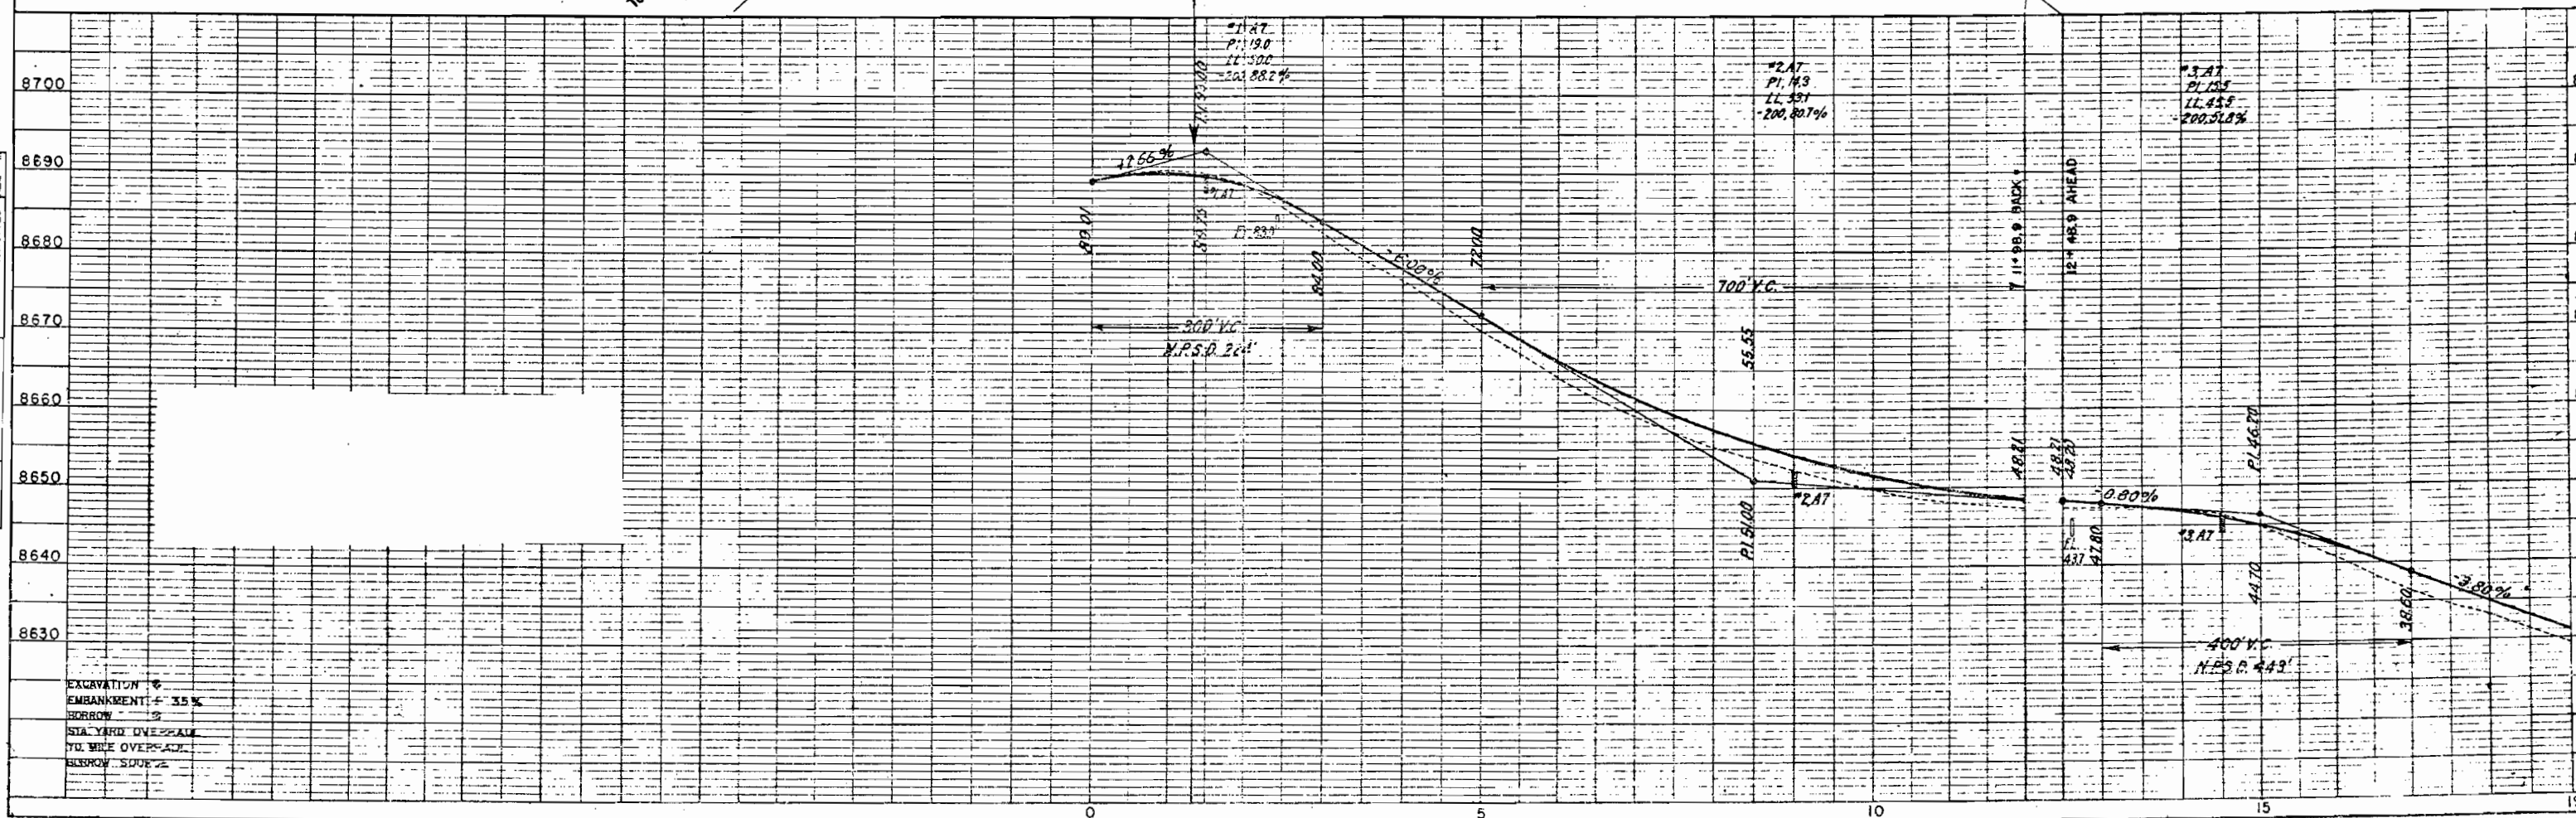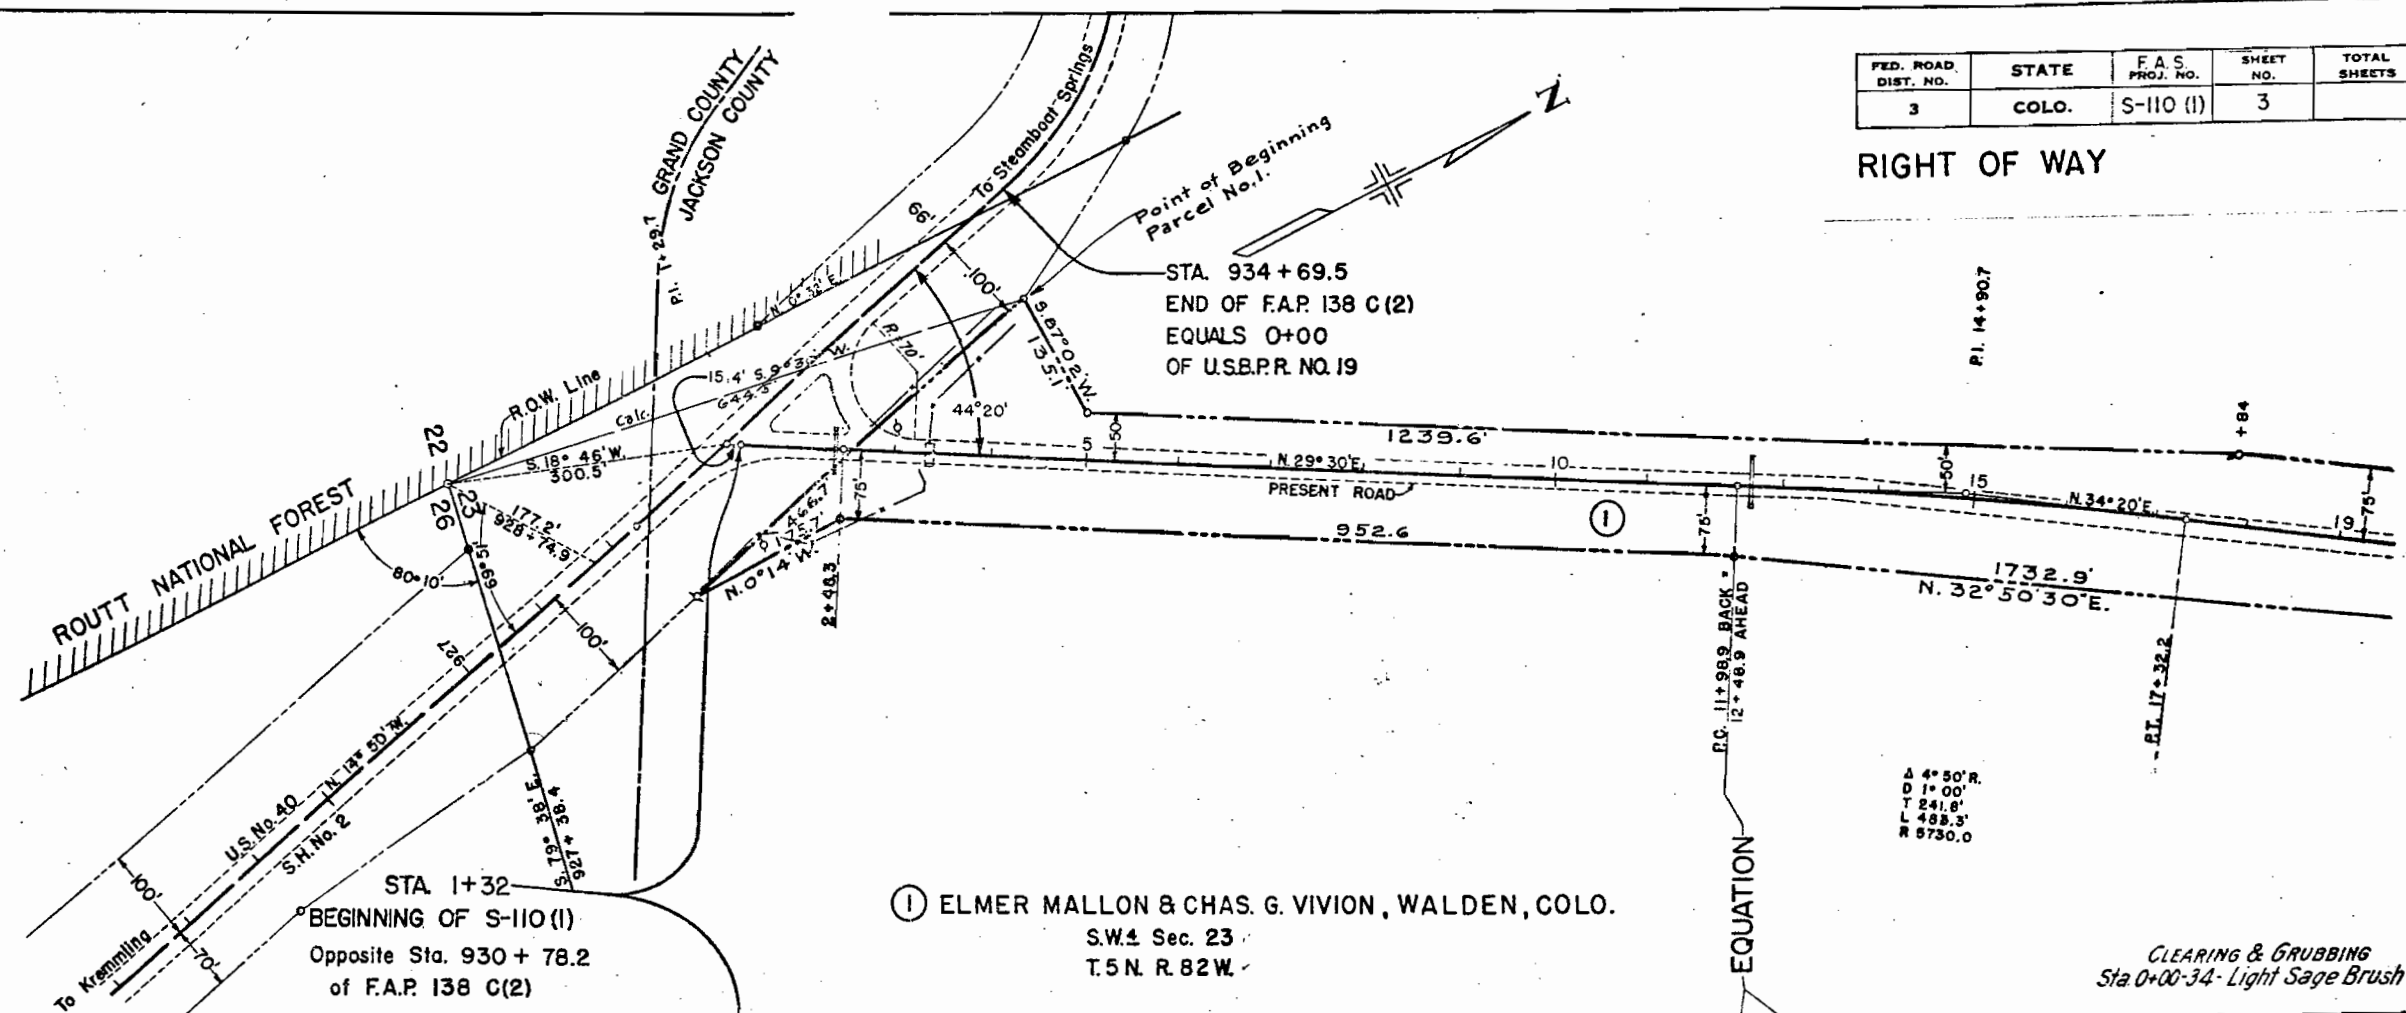


ELMER MALLON & CHAS. G. VIVION

NW.1 Sec. 23 /
T. 5N., R. 82W. ✓


FED. ROAD DIST. NO.	STATE	F.A.S. PROJ. NO.	SHEET NO.	TOTAL SHEETS
3	COLO.	S-110(1)	4	

RIGHT OF WAY

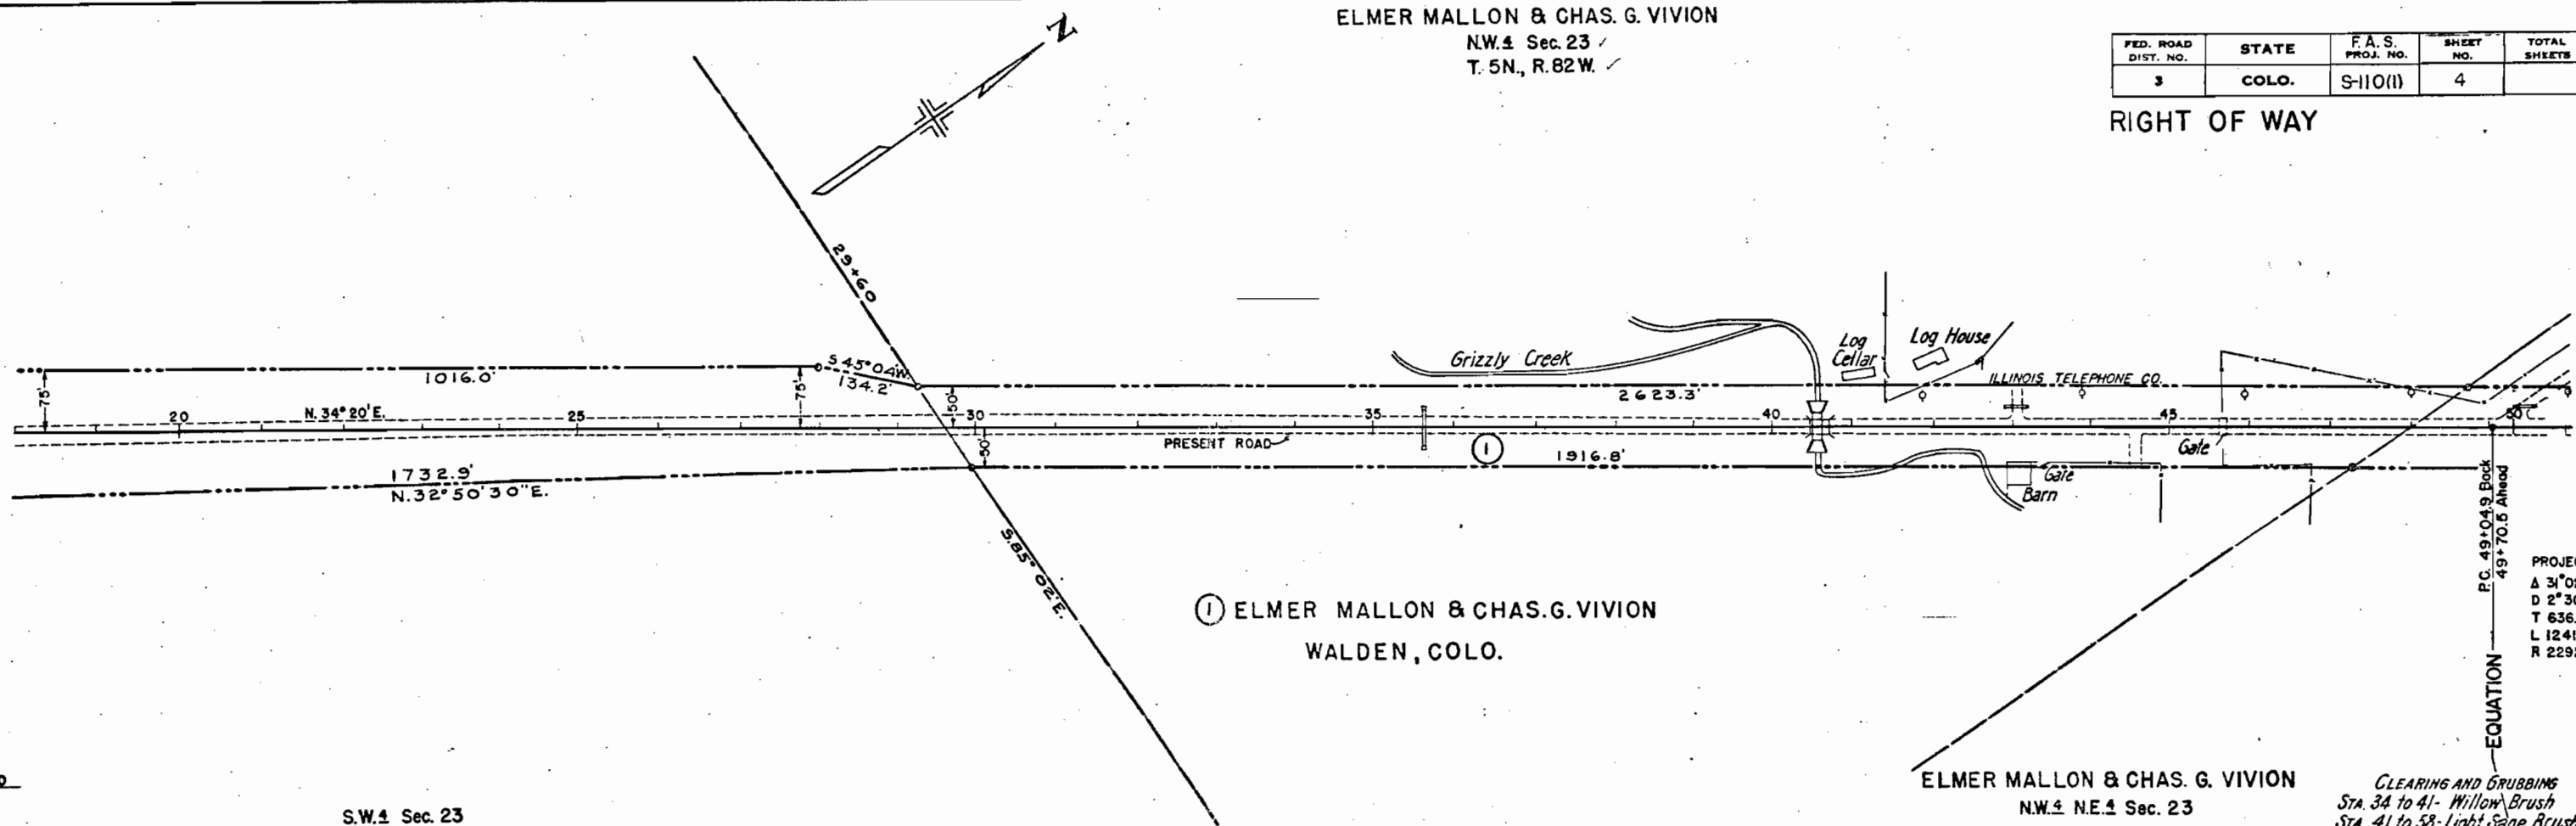

PROJECT
Δ 31°02'1
D 2°30'
T 636.3'
L 1241.3
R 2292.1

EQUATION
PC 49+04.9 Back
49+70.5 Ahead

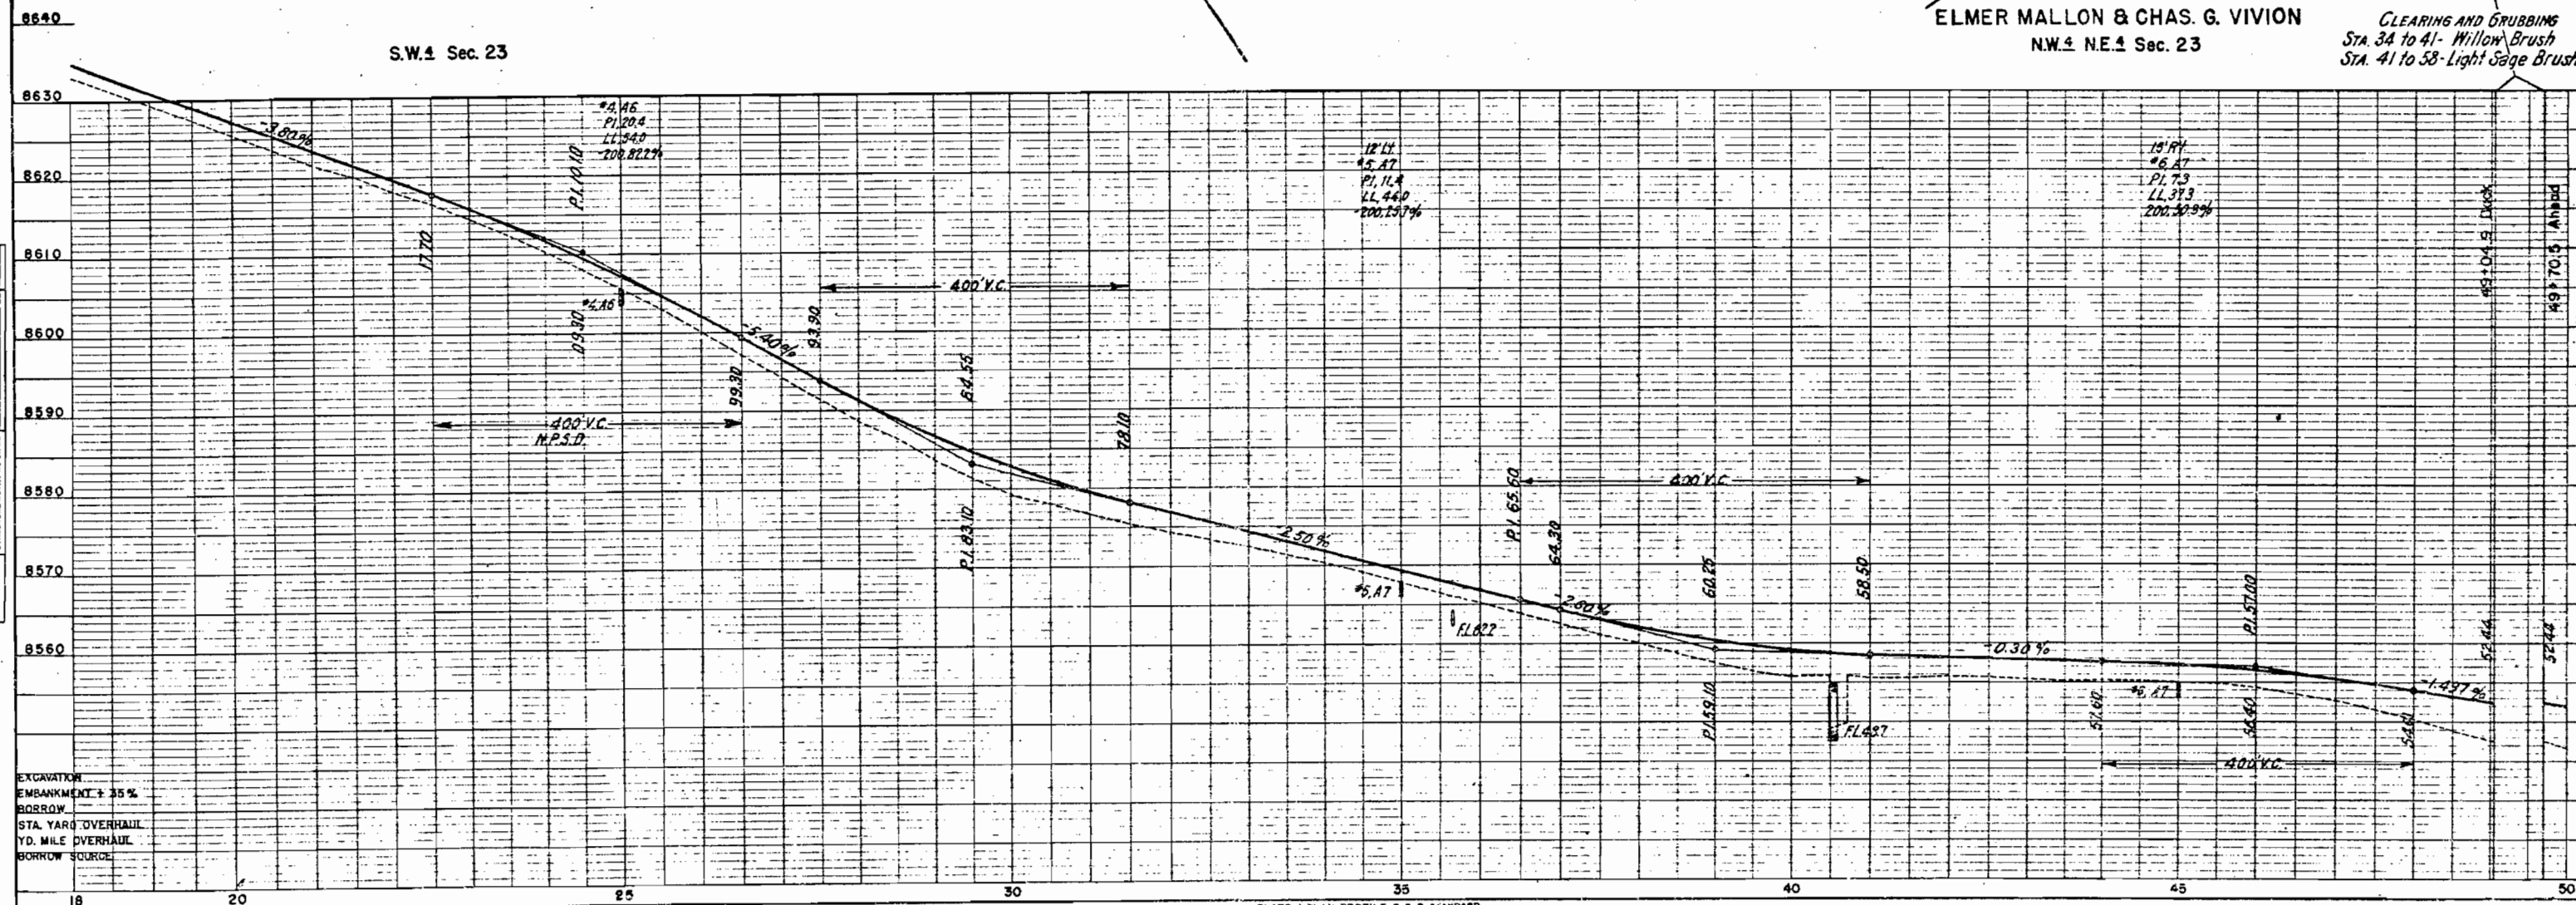

EXCAVATION
EMBANKMENT ± 35%
BORROW
STA. YARD OVERHAUL
YD. MILE OVERHAUL
BORROW SOURCE



NOTE:-
STA. 47+70.5 (AHEAD) TO 62+11.8
PROJECTED LINE TO BE CONSTRUCTED

S.E. 4, SEC. 14
T. 5 N., R. 82 W.

① ③A ELMER MALLON & CHAS. G. VIVION
WALDEN, COLO.

FED. ROAD DIST. NO.	STATE	F.A.S. PROJ. NO.	SHEET NO.	TOTAL SHEETS
3	COLO.	S-110(1)	5	.


RIGHT OF WAY

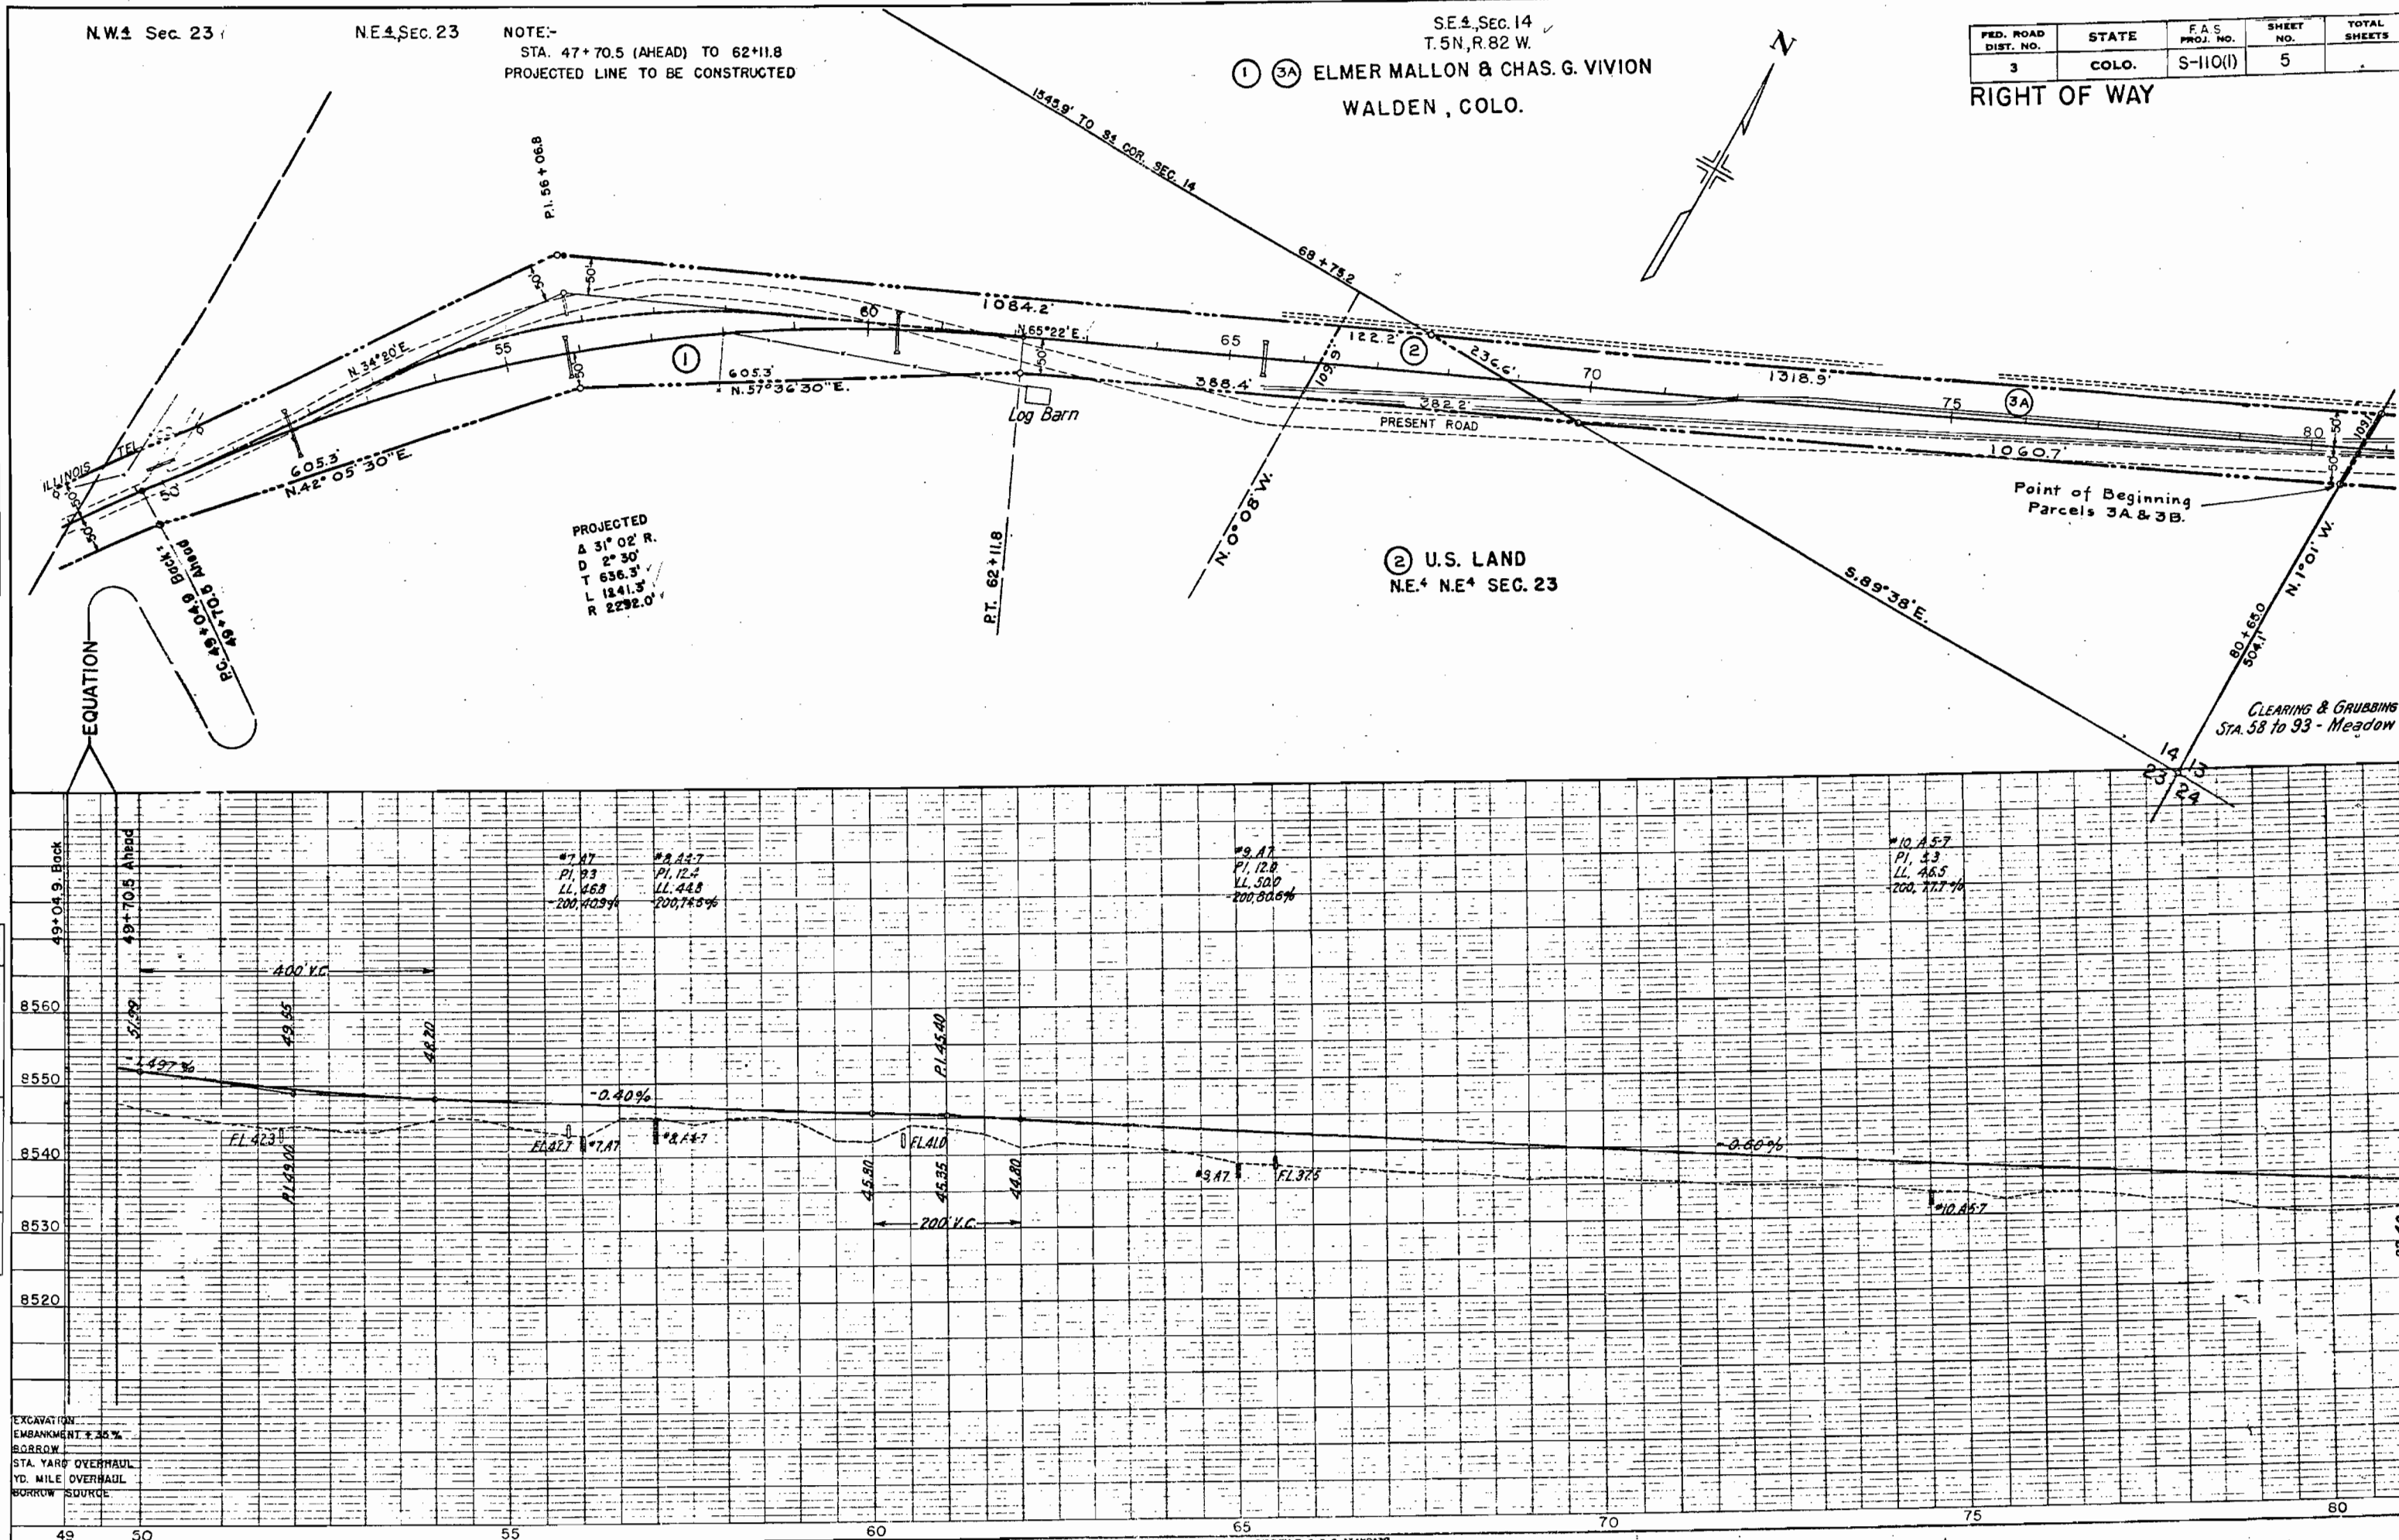 

FED. ROAD DIST. NO.	STATE	F.A.S. PROJ. NO.	SHEET NO.	TOTAL SHEETS
3	COLO.	S-110(1)	6	

RIGHT OF WAY


S.W. 1 Sec. 13.
T. 5 N., R. 82 W.

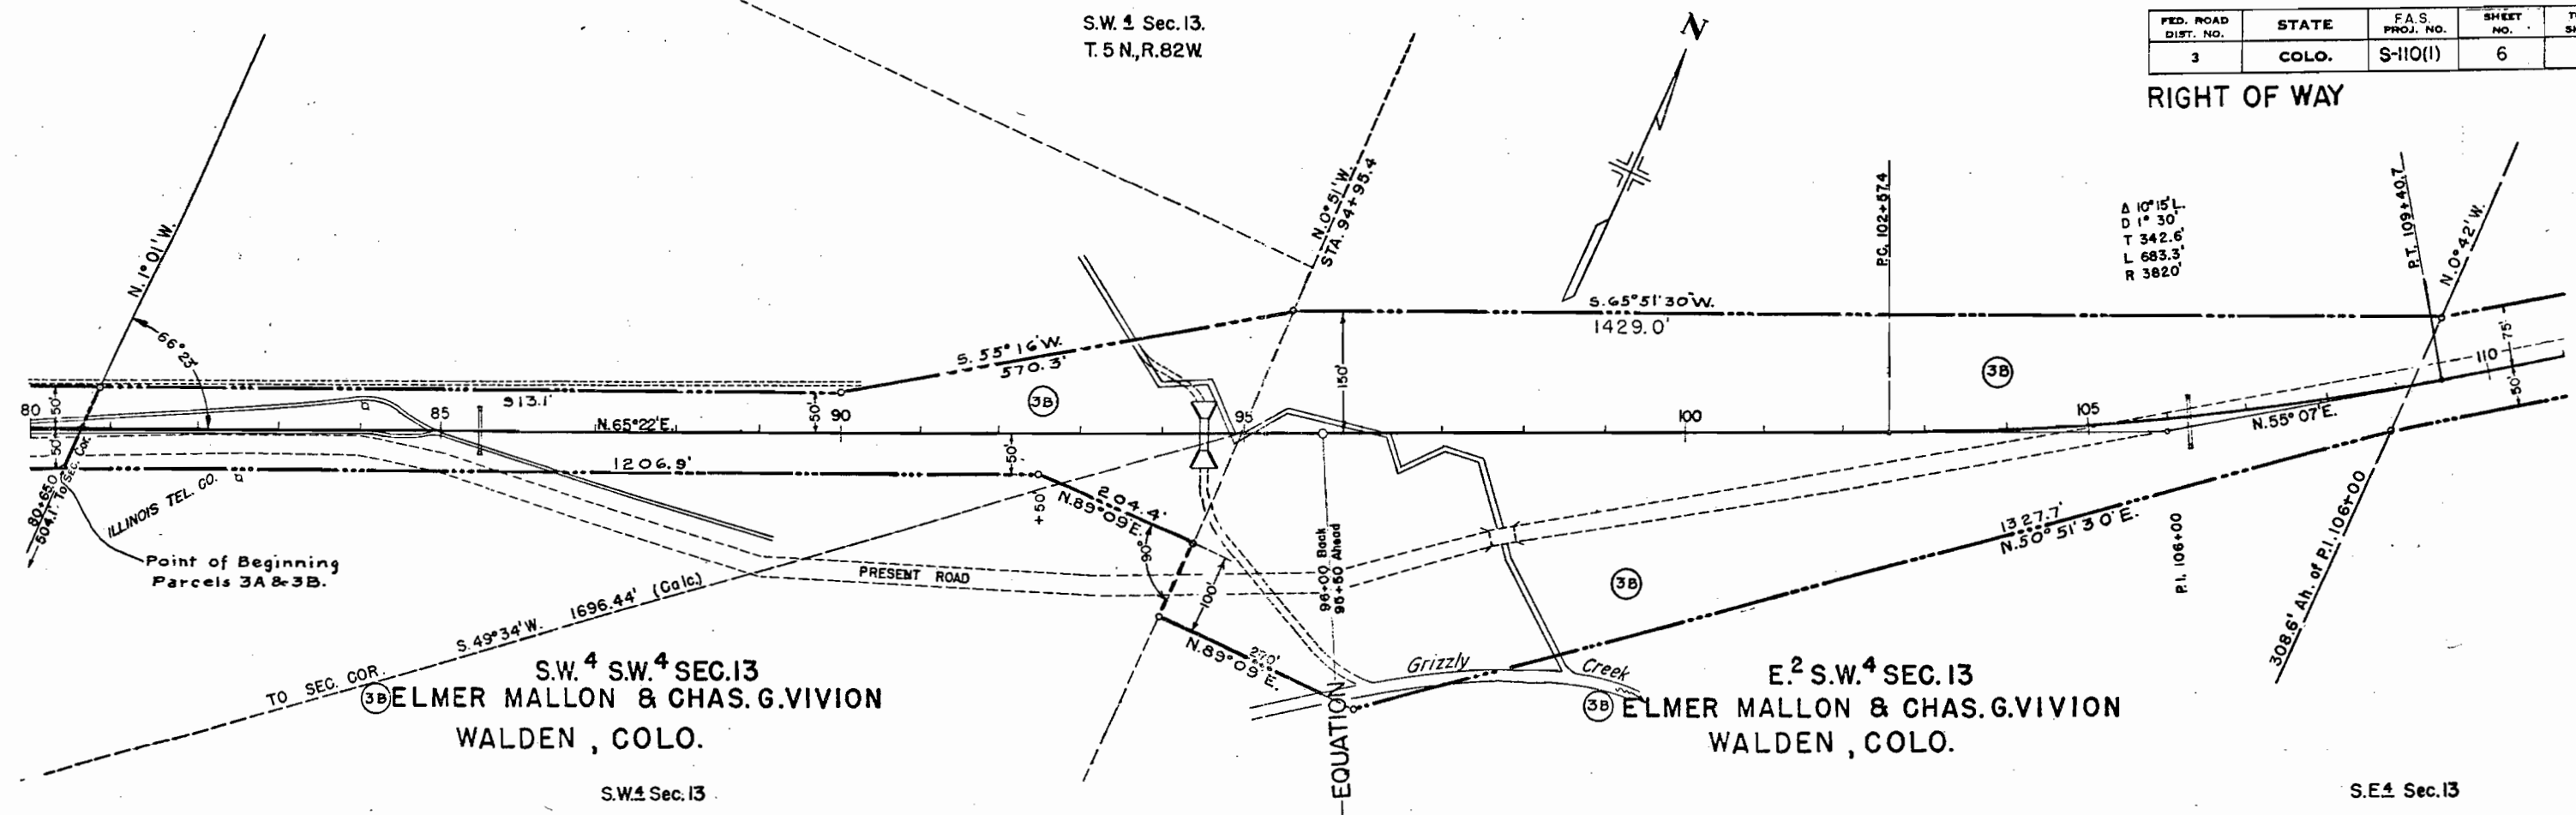

S.W. 4 SEC. 13
ELMER MALLON & CHAS. G. VIVION
WALDEN, COLO.

E. 2 S.W. 4 SEC. 13
ELMER MALLON & CHAS. G. VIVION
WALDEN, COLO.

S.E. 4 Sec. 13
CLEARING & GRUBBING
STA 93 TO 96 - Willow Brush, Heavy

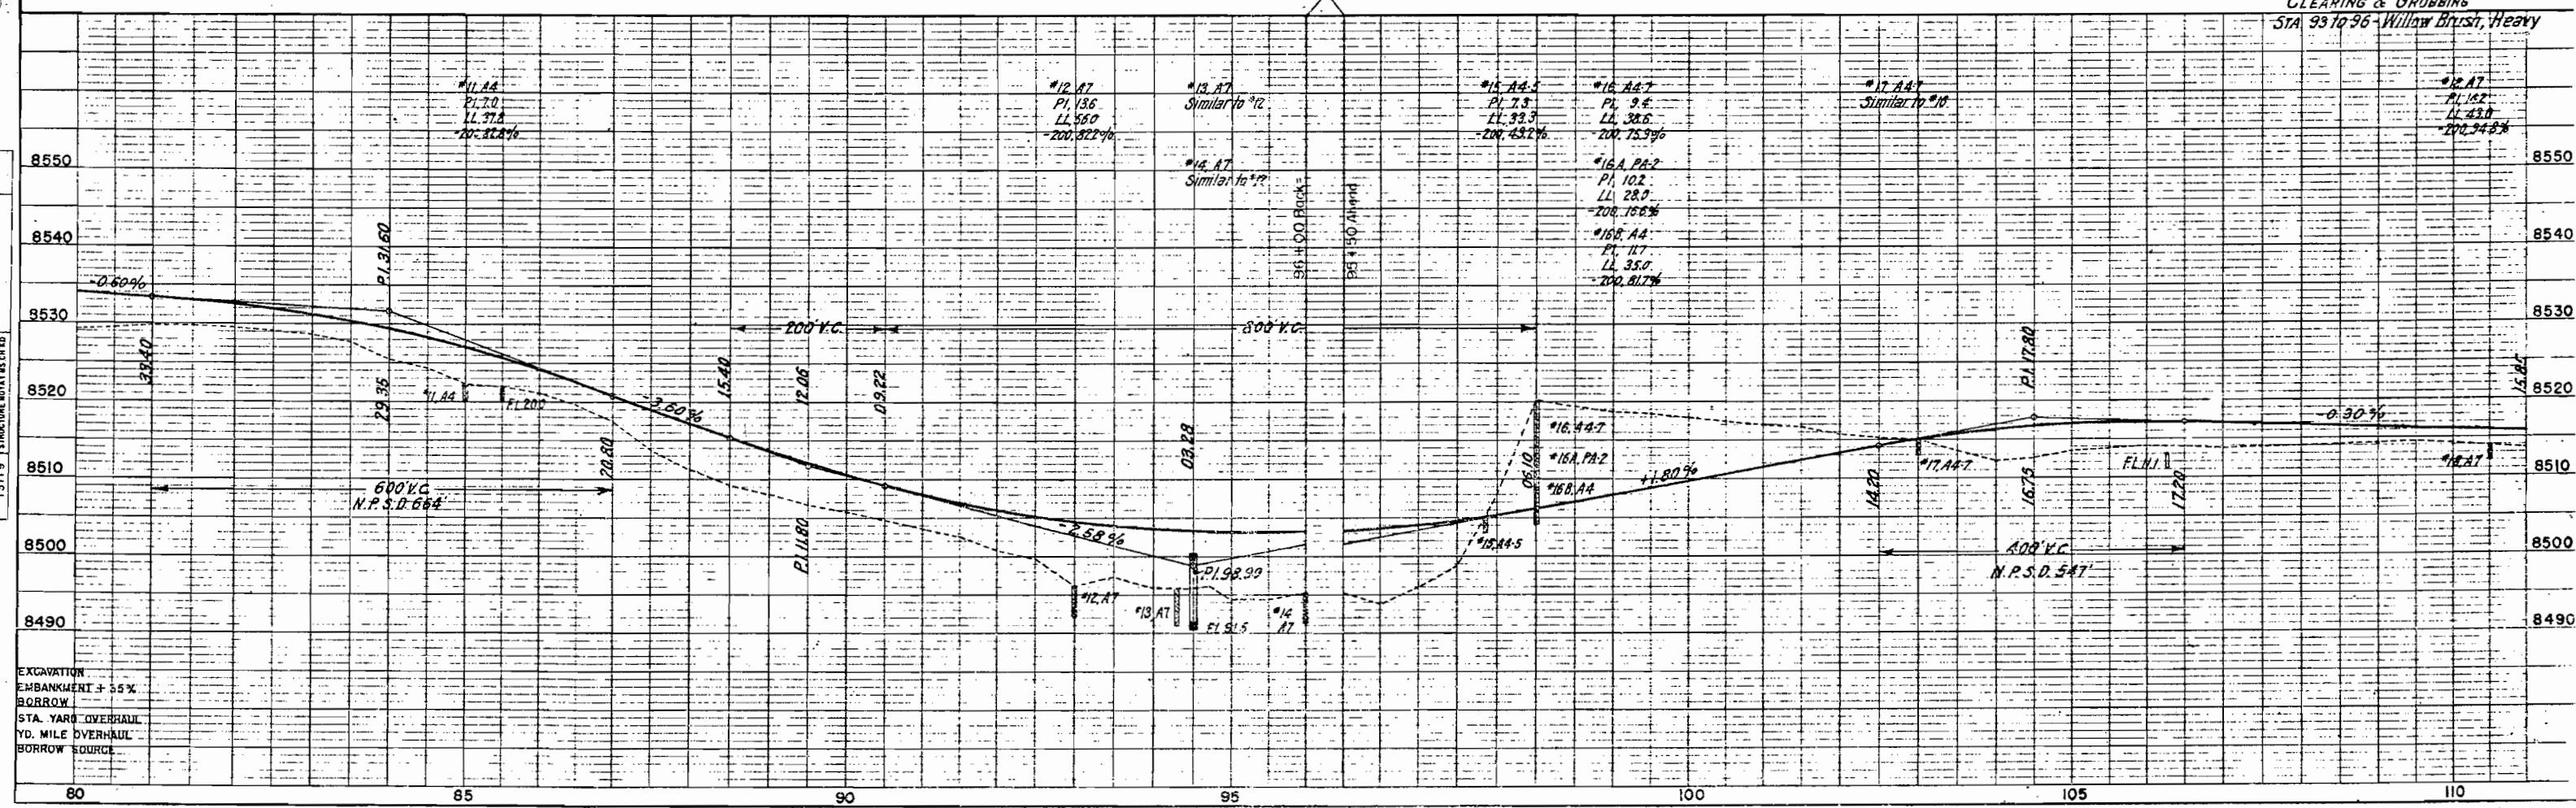

EXCAVATION
EMBANKMENT + 55%
BORROW
STA. YARD OVERHAUL
YD. MILE OVERHAUL
BORROW SOURCE

S.E. 1, Sec. 13

E. 2 SEC. 13
 (3B) ELMER MALLON &
 CHAS. G. VIVION
 WALDEN, COLO.


N.E. 1, Sec. 13
 T. 5N., R. 82W.

FED. ROAD DIST. NO.	STATE	F.A.S. PROJ. NO.	SHEET NO.	TOTAL SHEETS
3	COLO.	S-110 (I)	7	

RIGHT OF WAY

NOTE:-
 STA. 120+09.9 TO 142+69.9
 PROJECTED LINE TO BE CONSTRUCTED

PROJECTED
 A 45° 12' L
 D 2° 00'
 T 1192.6'
 L 2260.0'
 R 2865.0'


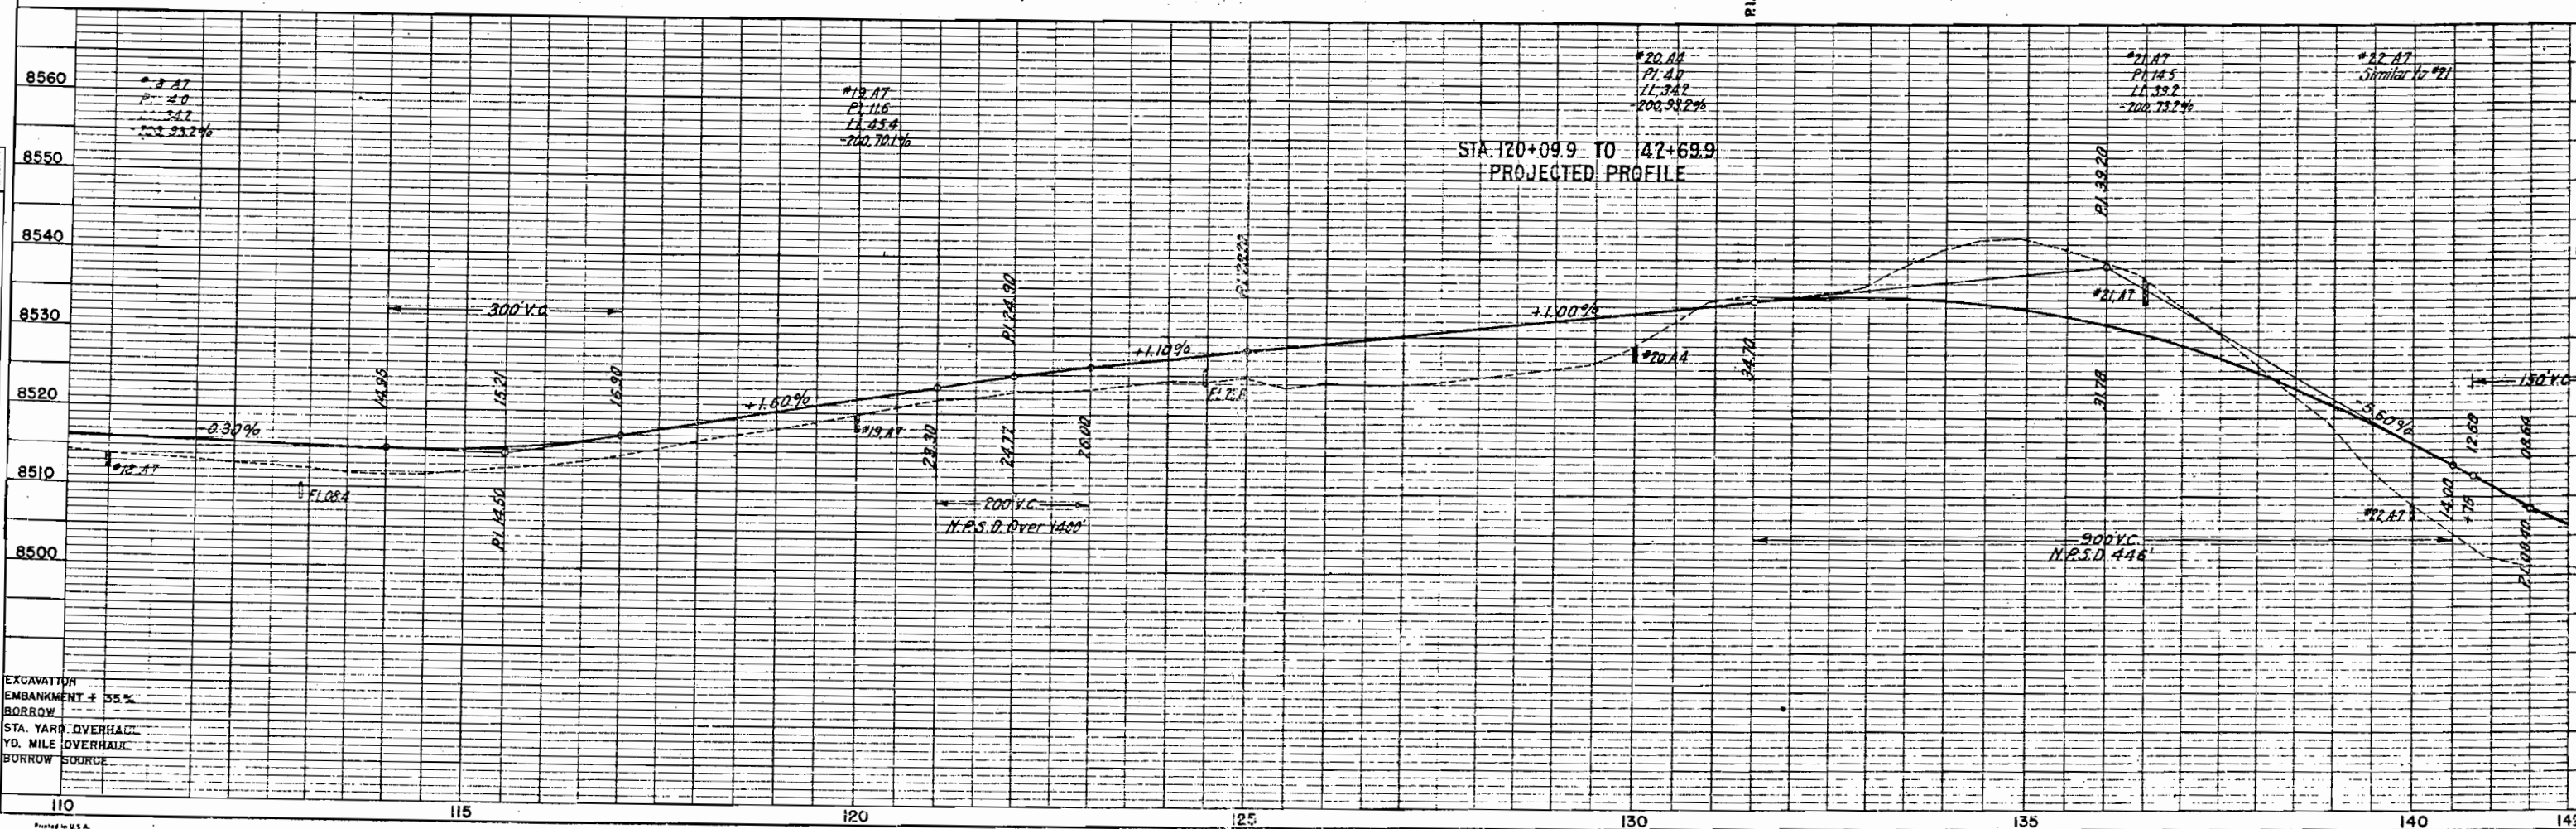


RIGHT OF WAY

S.E. 4 Sec. 12
T.5N., R. 82W.

S.E.⁴ SEC. 12
 (4) ORDWAY G. MELLIN
 WALDEN, COLO.

E.² SEC. 13
(3B) ELMER MALLON &
CHAS. G. VIVION
WALDEN, COLO.

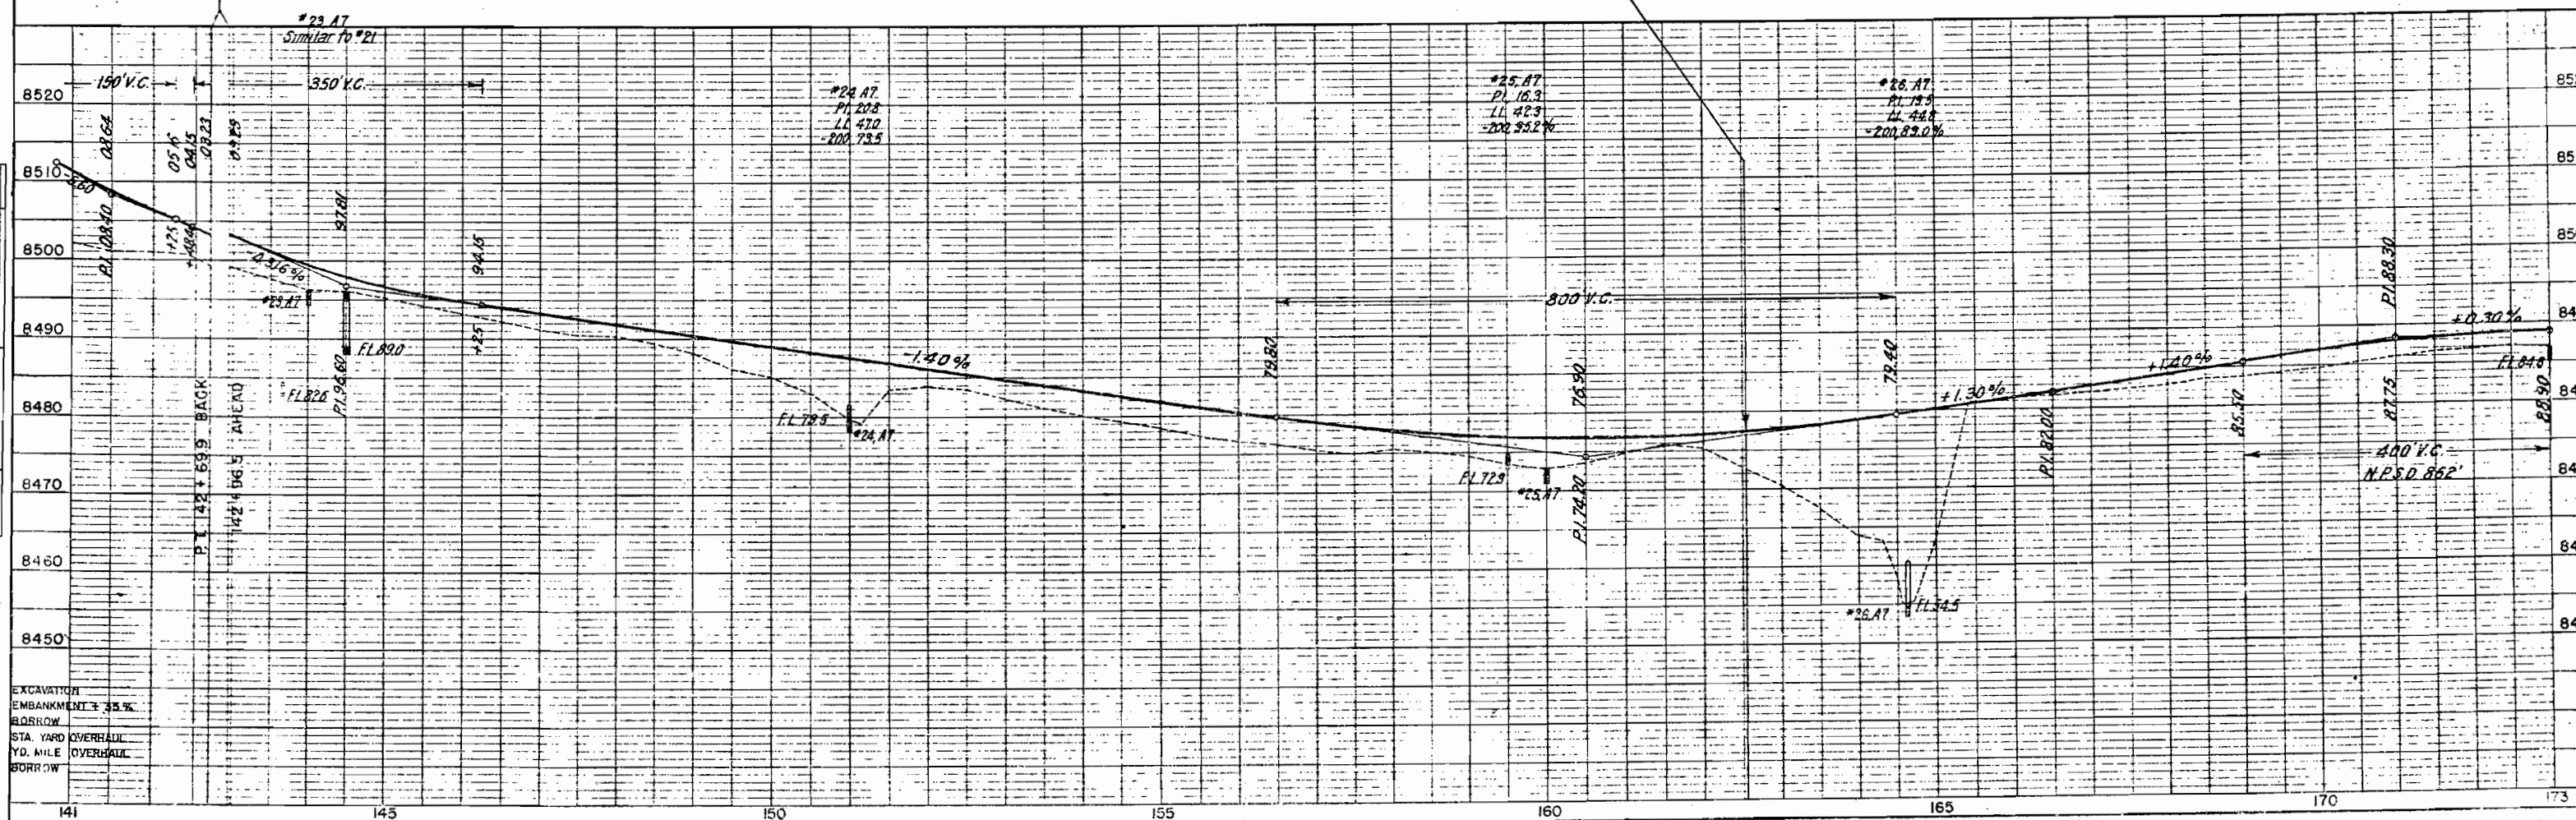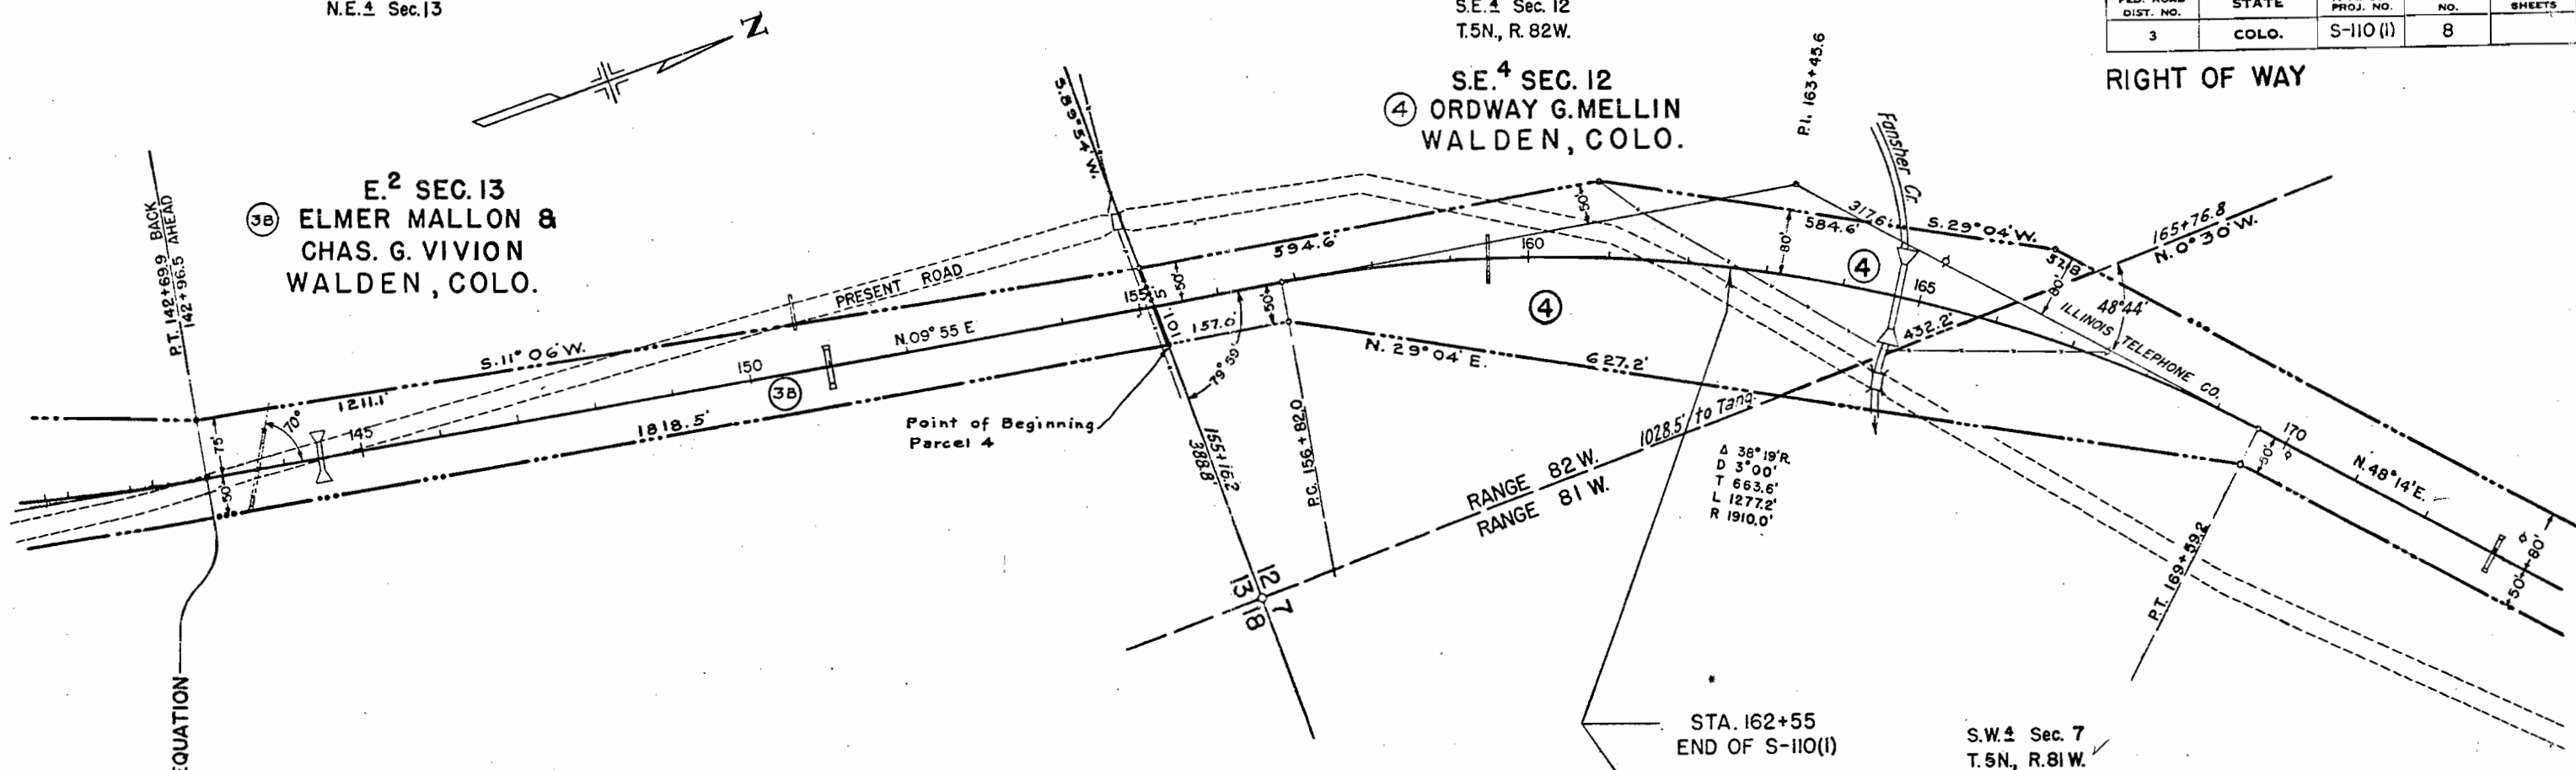

MICROFILMED


COLORADO STATE HIGHWAY DEPARTMENT
F.A.S. PROJECT S-110(1)

SCALE: 1" = 400'

RIGHT OF WAY REQUIRED THROUGH U.S. GOVERNMENT LAND,
IN SECTION 23, T.5N. R.82 W., AND SECTION 7, T.5N. R.81 W. 6th P.M.

FED. ROAD DIST. NO.	STATE	F.A.S. PROJ. NO.	SHEET NO.	TOTAL SHEETS
3	COLO.	S-110(1)	1	1

SHEET NO. 1 OF 1

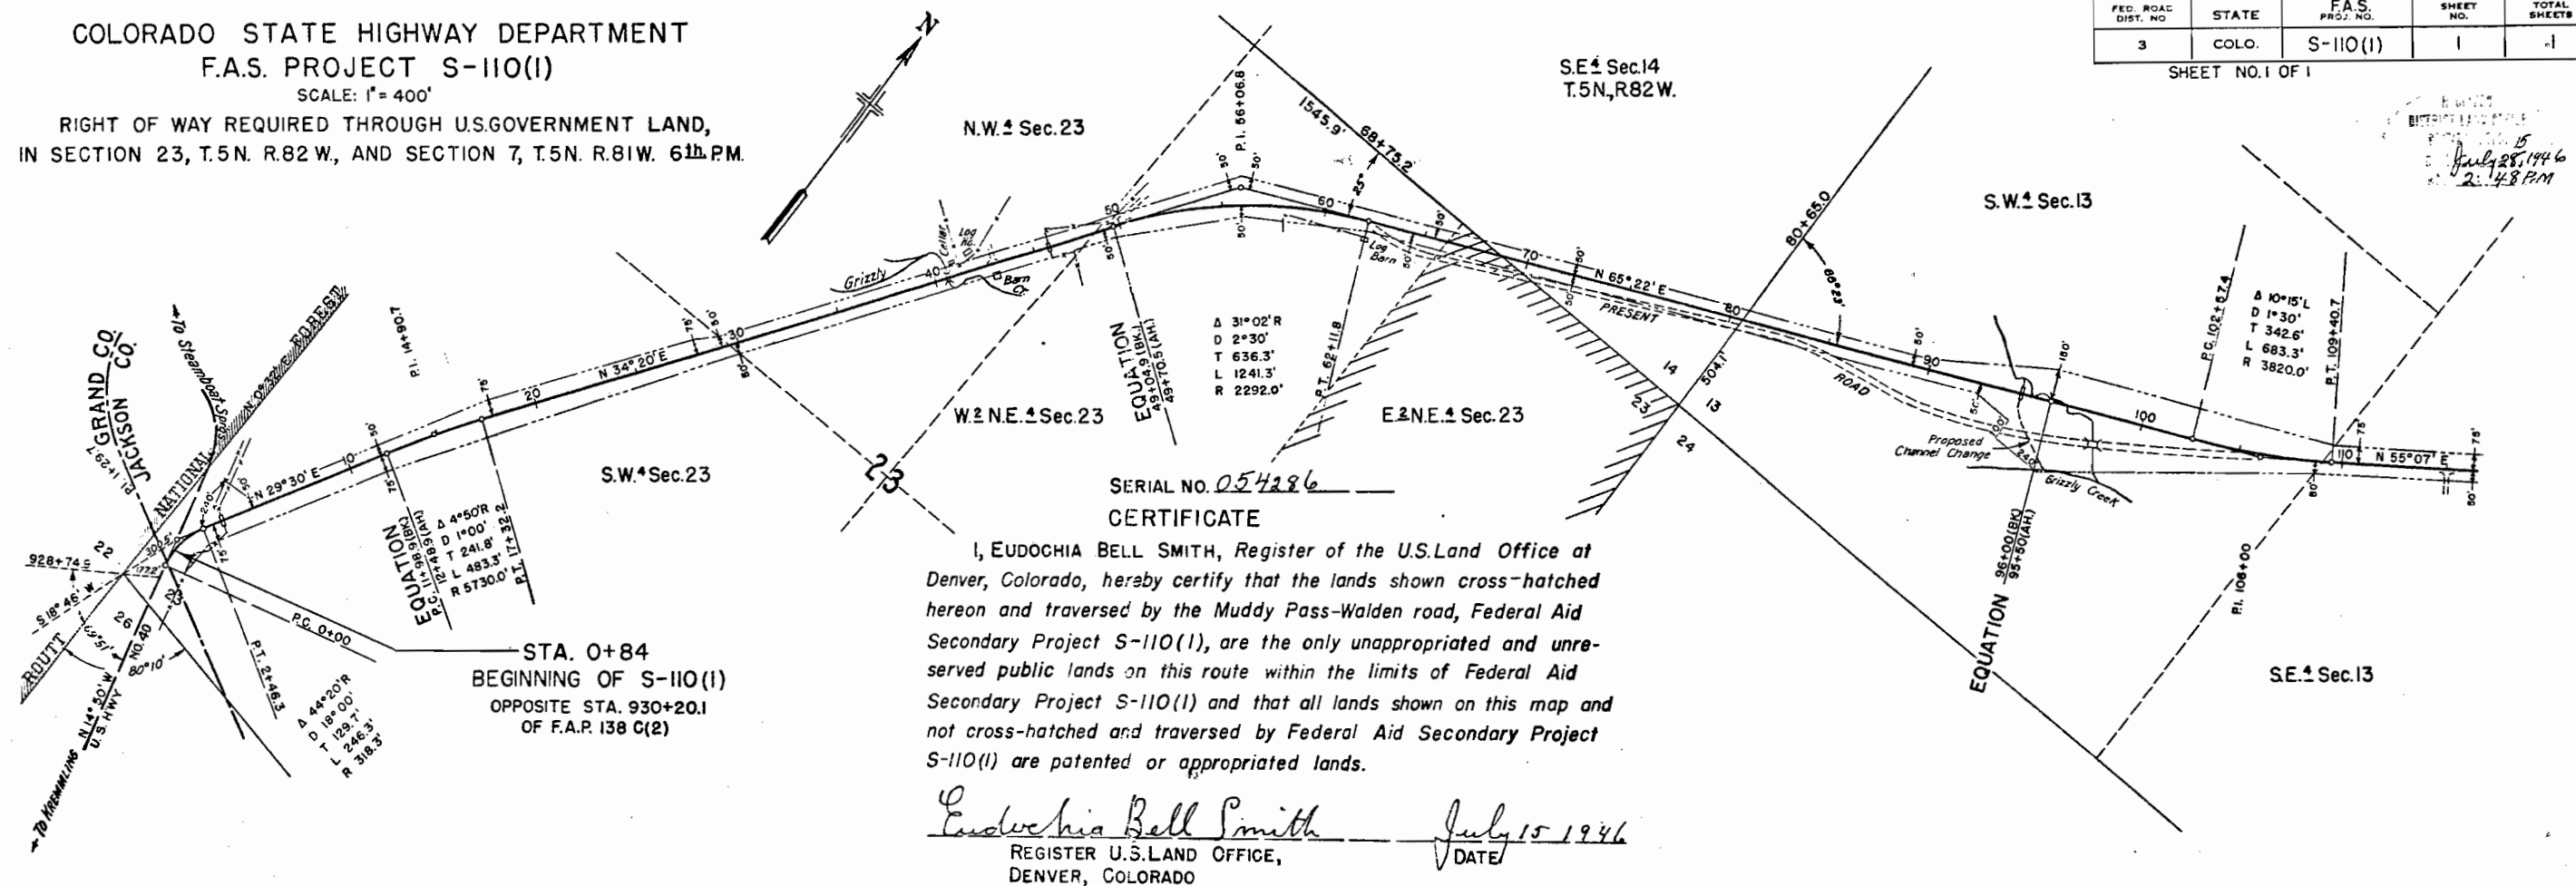


SERIAL NO. 054286

CERTIFICATE

I, EUDOCIA BELL SMITH, Register of the U.S. Land Office at Denver, Colorado, hereby certify that the lands shown cross-hatched hereon and traversed by the Muddy Pass-Walden road, Federal Aid Secondary Project S-110(1), are the only unappropriated and unreserved public lands on this route within the limits of Federal Aid Secondary Project S-110(1) and that all lands shown on this map and not cross-hatched and traversed by Federal Aid Secondary Project S-110(1) are patented or appropriated lands.

Eudochia Bell Smith
REGISTER U.S. LAND OFFICE,
DENVER, COLORADO

July 15 1946
DATE

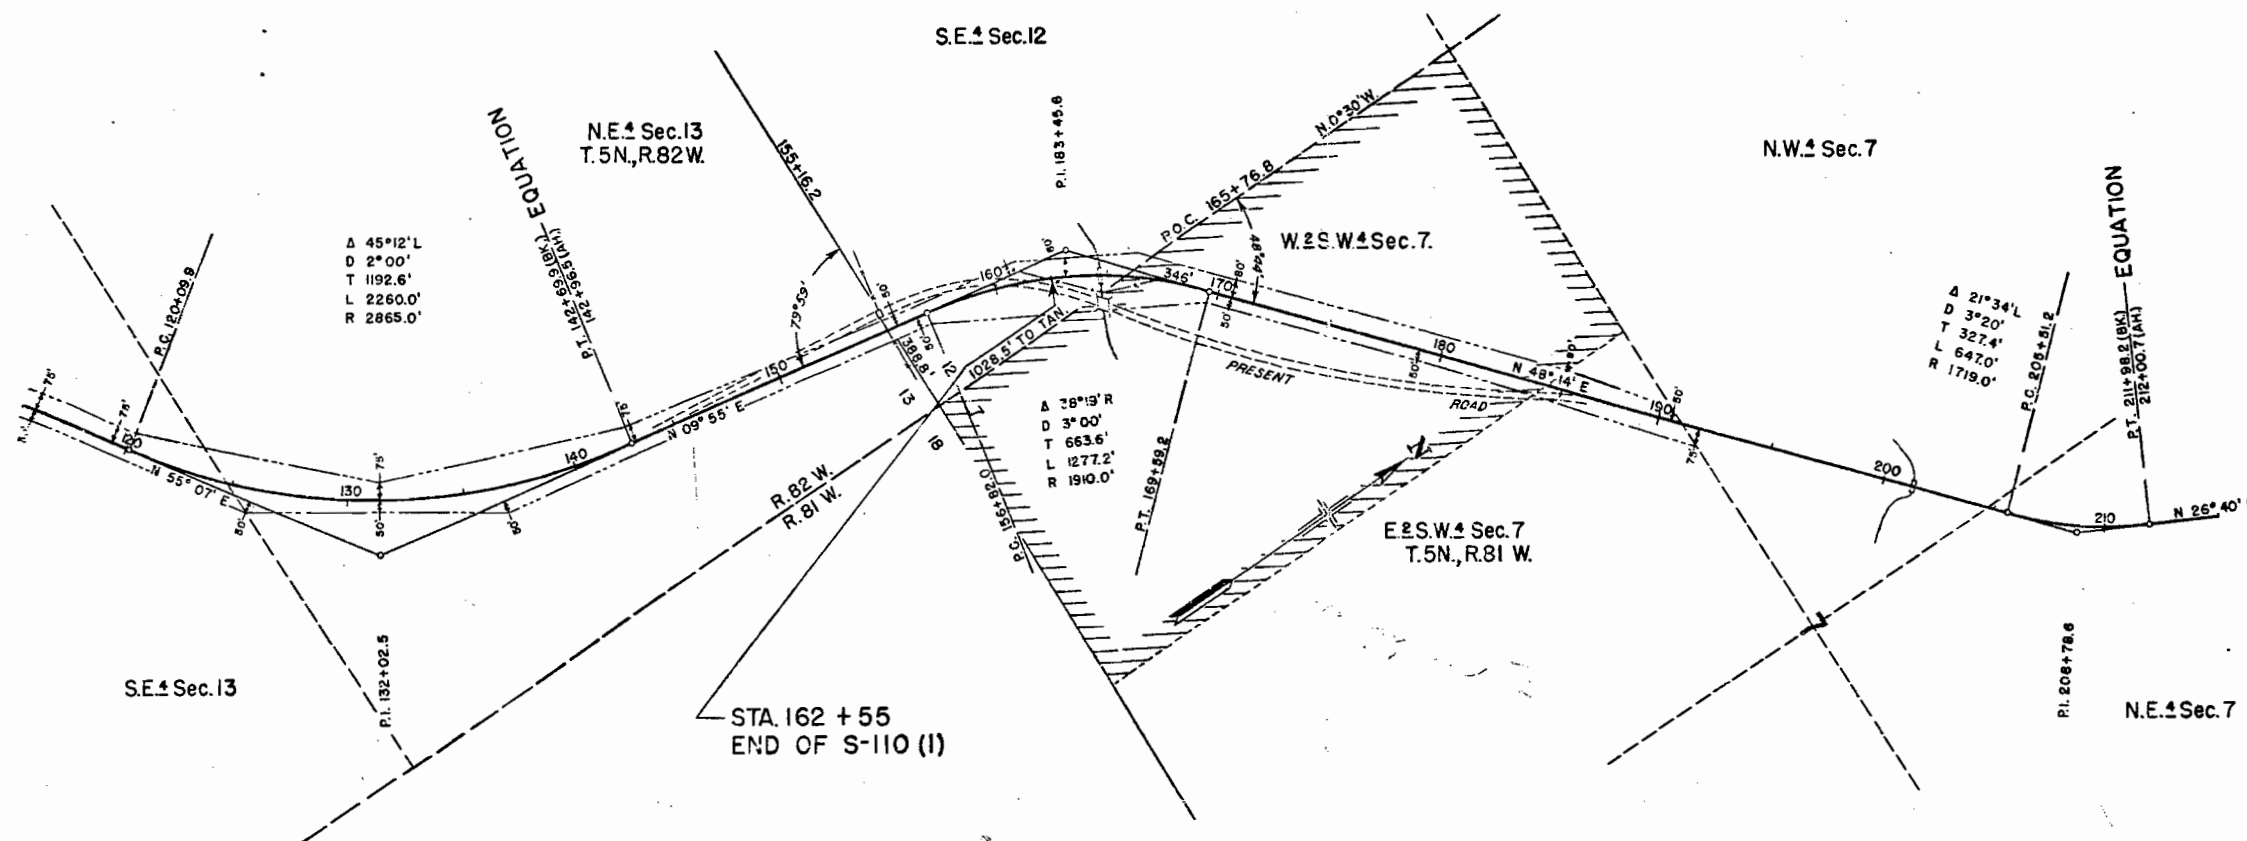

STA. 162 + 55
END OF S-110 (1)

COLORADO STATE HIGHWAY DEPARTMENT
F.A.S. PROJECT S-110(I)
SCALE: 1" = 400'
RIGHT OF WAY REQUIRED THROUGH U.S. GOVERNMENT LAND,
IN SECTION 23, T.5N. R.82 W., AND SECTION 7, T.5N. R.81W. 6th PM.

FED. ROAD DIST. NO.	STATE	F.A.S. PROJ. NO.	SHEET NO.	TOTAL SHEETS
3	COLO.	S-110(I)	1	1

SHEET NO. 1 OF 1

