


FED. ROAD DIST. NO.	STATE	PROJ. NO.	SHEET NO.	TOTAL SHEETS
3	COLO.	S 0115 (1)	1	

S. of Walden

CONVENTIONAL SIGNS

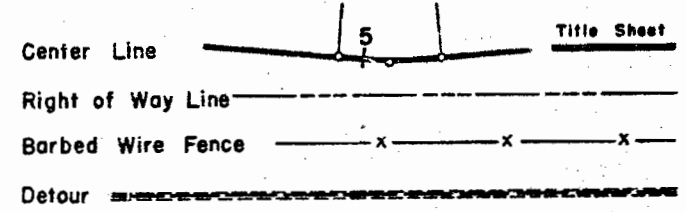

INDEX OF SHEETS


- 1 Title Sheet.
- 2 Tabulation of Properties
- 3 Plan & Profile Sheet

COLORADO

STATE HIGHWAY DEPARTMENT

PLAN AND PROFILE OF PROPOSED FEDERAL AID SECONDARY PROJ. NO. S 0115(1) STATE HIGHWAY NO. 14 JACKSON COUNTY RIGHT OF WAY

SCALES OF ORIGINAL DRAWINGS
 ON PLAN, 1 IN. = 100 FT.
 ON PROFILE, 1 IN. = 100 FT. HORIZONTAL
 1 IN. = 10 FT. VERTICAL
 GRADE LINE ON PROFILE IS SHOWN AS GRADE OF FINISHED ROAD
 GROSS LENGTH OF PROJECT } 1545.9 ft. = 0.292 mi.
 NET LENGTH OF PROJECT }

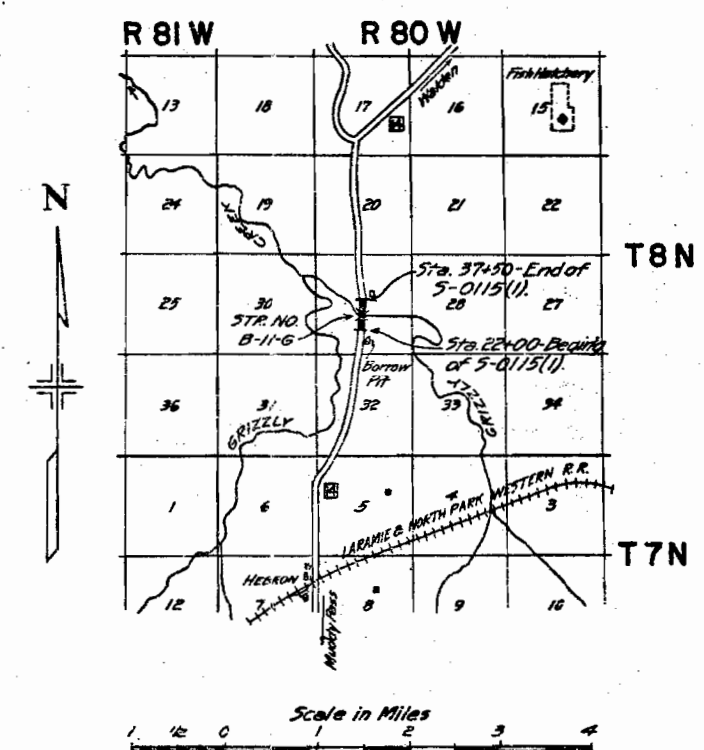

RECOMMENDED FOR APPROVAL

ASSISTANT ENGINEER	DATE
--------------------	------

APPROVED

STATE HIGHWAY ENGINEER	DATE
------------------------	------

RECOMMENDED FOR APPROVAL

DISTRICT ENGINEER PUBLIC ROADS ADMINISTRATION FEDERAL WORKS AGENCY	DATE
--	------

APPROVED

DIVISION ENGINEER PUBLIC ROADS ADMINISTRATION FEDERAL WORKS AGENCY	DATE
--	------

Sec. 29, T.8N., R. 80W.



① John A. Peterson
Walden, Colorado

FED. ROAD DIST. NO.	STATE	PROJ. NO.	SHEET NO.	TOTAL SHEETS
3	COLO.	5015(1)	3	

RIGHT OF WAY

DATE	BY	PLAN	NOTE	NO.

DATE	BY	PROFILE	NOTE	NO.

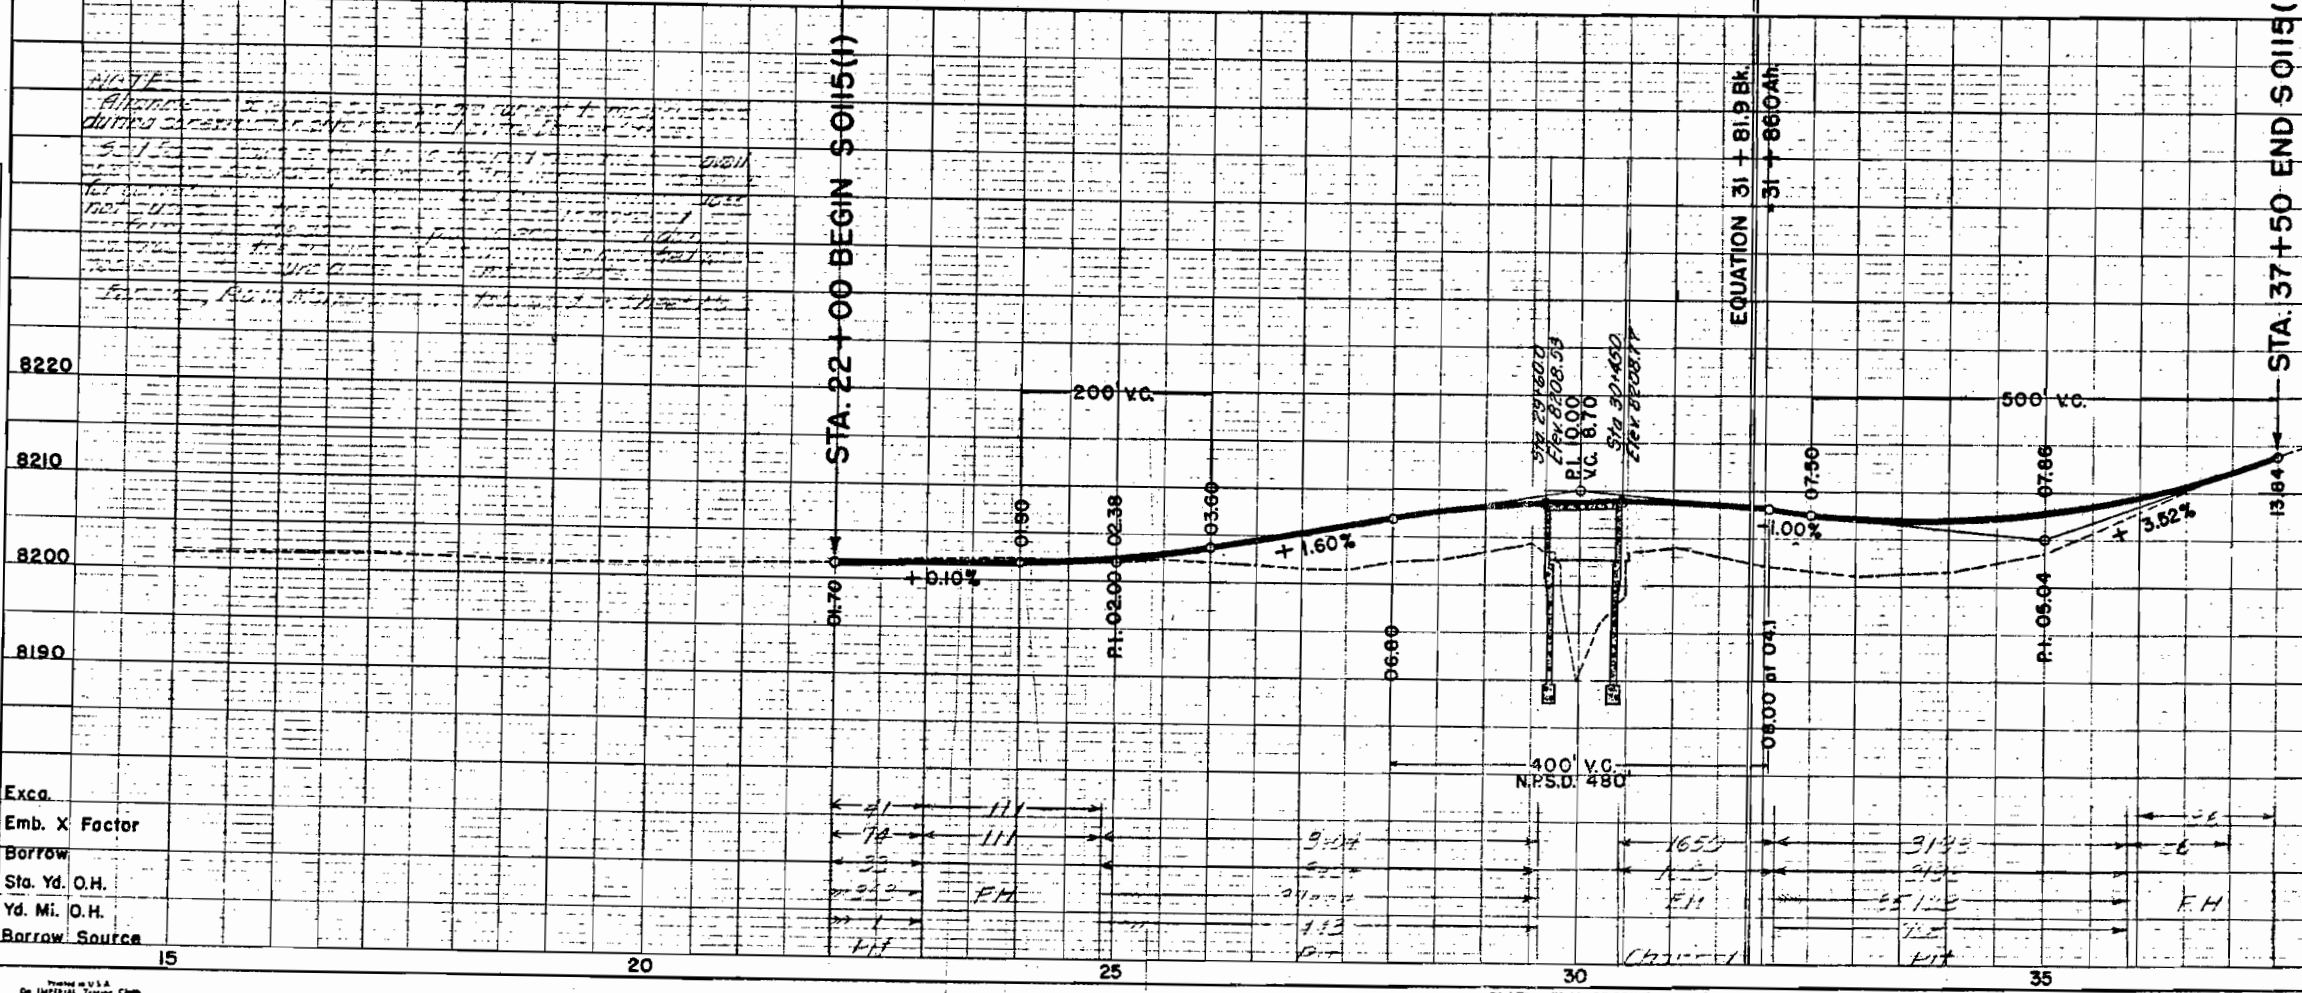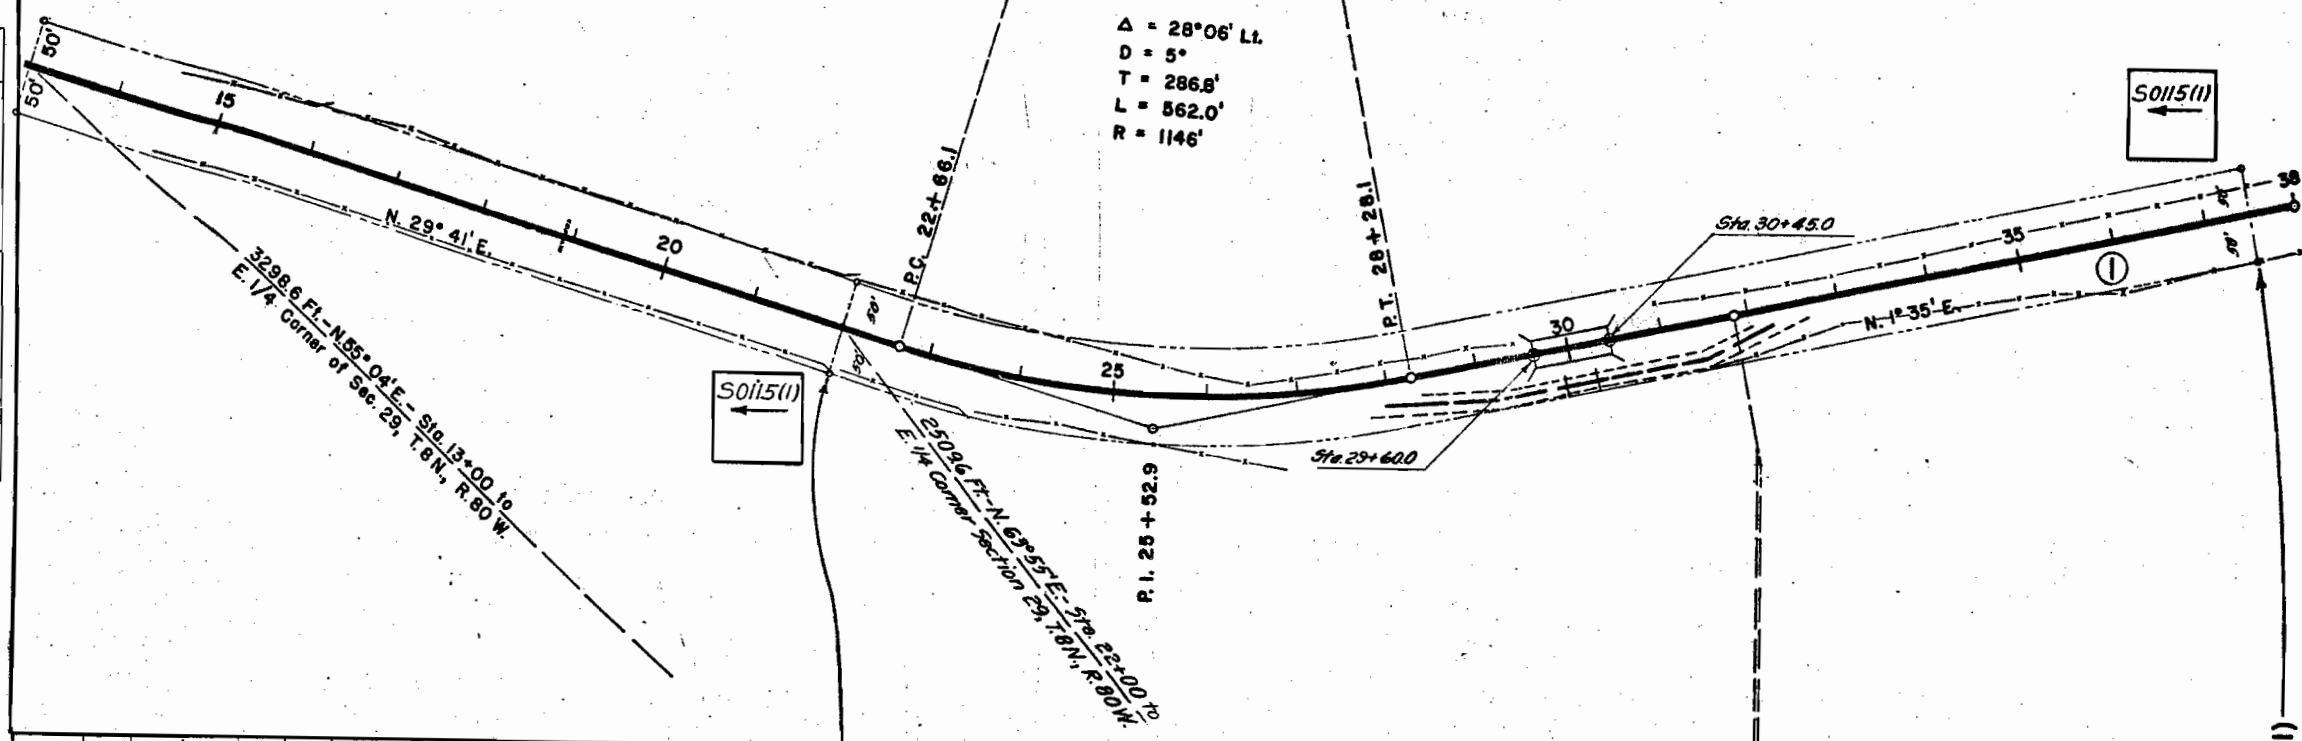

STRUCTURE NOTE - STA. NO. 37+50.

Notes on the profile view include:

- Vertical curve data: 200' VC, 400' VC, 500' VC.
- Grade percentages: +0.10%, +1.60%, +1.00%, +3.02%.
- Key points: P.I. 02.00, P.I. 03.00, P.I. 05.04, P.I. 07.86.
- Stationing: STA. 22+00 BEGIN SO115(1), STA. 37+50 END SO115(1).
- Notes on the structure: "STRUCTURE NOTE - STA. NO. 37+50." and "Notes on the profile view include:".