

FED. ROAD DIST. NO.	STATE	F.A.S. PROJ. NO.	SHEET NO.	TOTAL SHEETS
3	COLO.	S 388 (9)	1	

COLORADO STATE HIGHWAY DEPARTMENT PLAN AND PROFILE OF PROPOSED FEDERAL AID PROJECT NO. S. 388 (9) STATE HIGHWAY NO. 84 GRAND COUNTY

INDEX OF SHEETS

- SHEET NO. 1. SKETCH MAP & TITLE PAGE
 2. TABULATION OF PROPERTIES
 3. MORTTIE PINNEY
 4. MORTTIE PINNEY & WALTER S. CRAVEN
 5. WALTER S. CRAVEN & GEORGE H. DEAN
 6. WALTER S. CRAVEN
 7. PEARL S. HINMAN & WALTER S. CRAVEN
 8. WALTER S. CRAVEN & PEARL S. HINMAN

- CONVENTIONAL SIGNS
- CENTER LINE OF SURVEY ————
- RIGHT OF WAY LINES ————
- COUNTY LINE ————
- TOWNSHIP LINES ————
- SECTION LINES ————
- ONE QUARTER SECTION LINES ————
- BARBED WIRE FENCE ————
- RAIL FENCE ————
- TELEPH. & TELEG. LINE ————
- POWER LINE ————

SCALES OF ORIGINAL TRACINGS

ON PLAN, 1 IN. = 100 FT.

ON PROFILE 1 IN. = 100 FT. HORIZONTAL


1 IN. = 10 FT. VERTICAL

GRADE LINE ON PROFILE IS SHOWN AS GRADE OF FINISHED ROAD

GROSS LENGTH OF PROJECT } 13,924.6 FEET = 2.637 MILES


NET LENGTH OF PROJECT }

RIGHT OF WAY

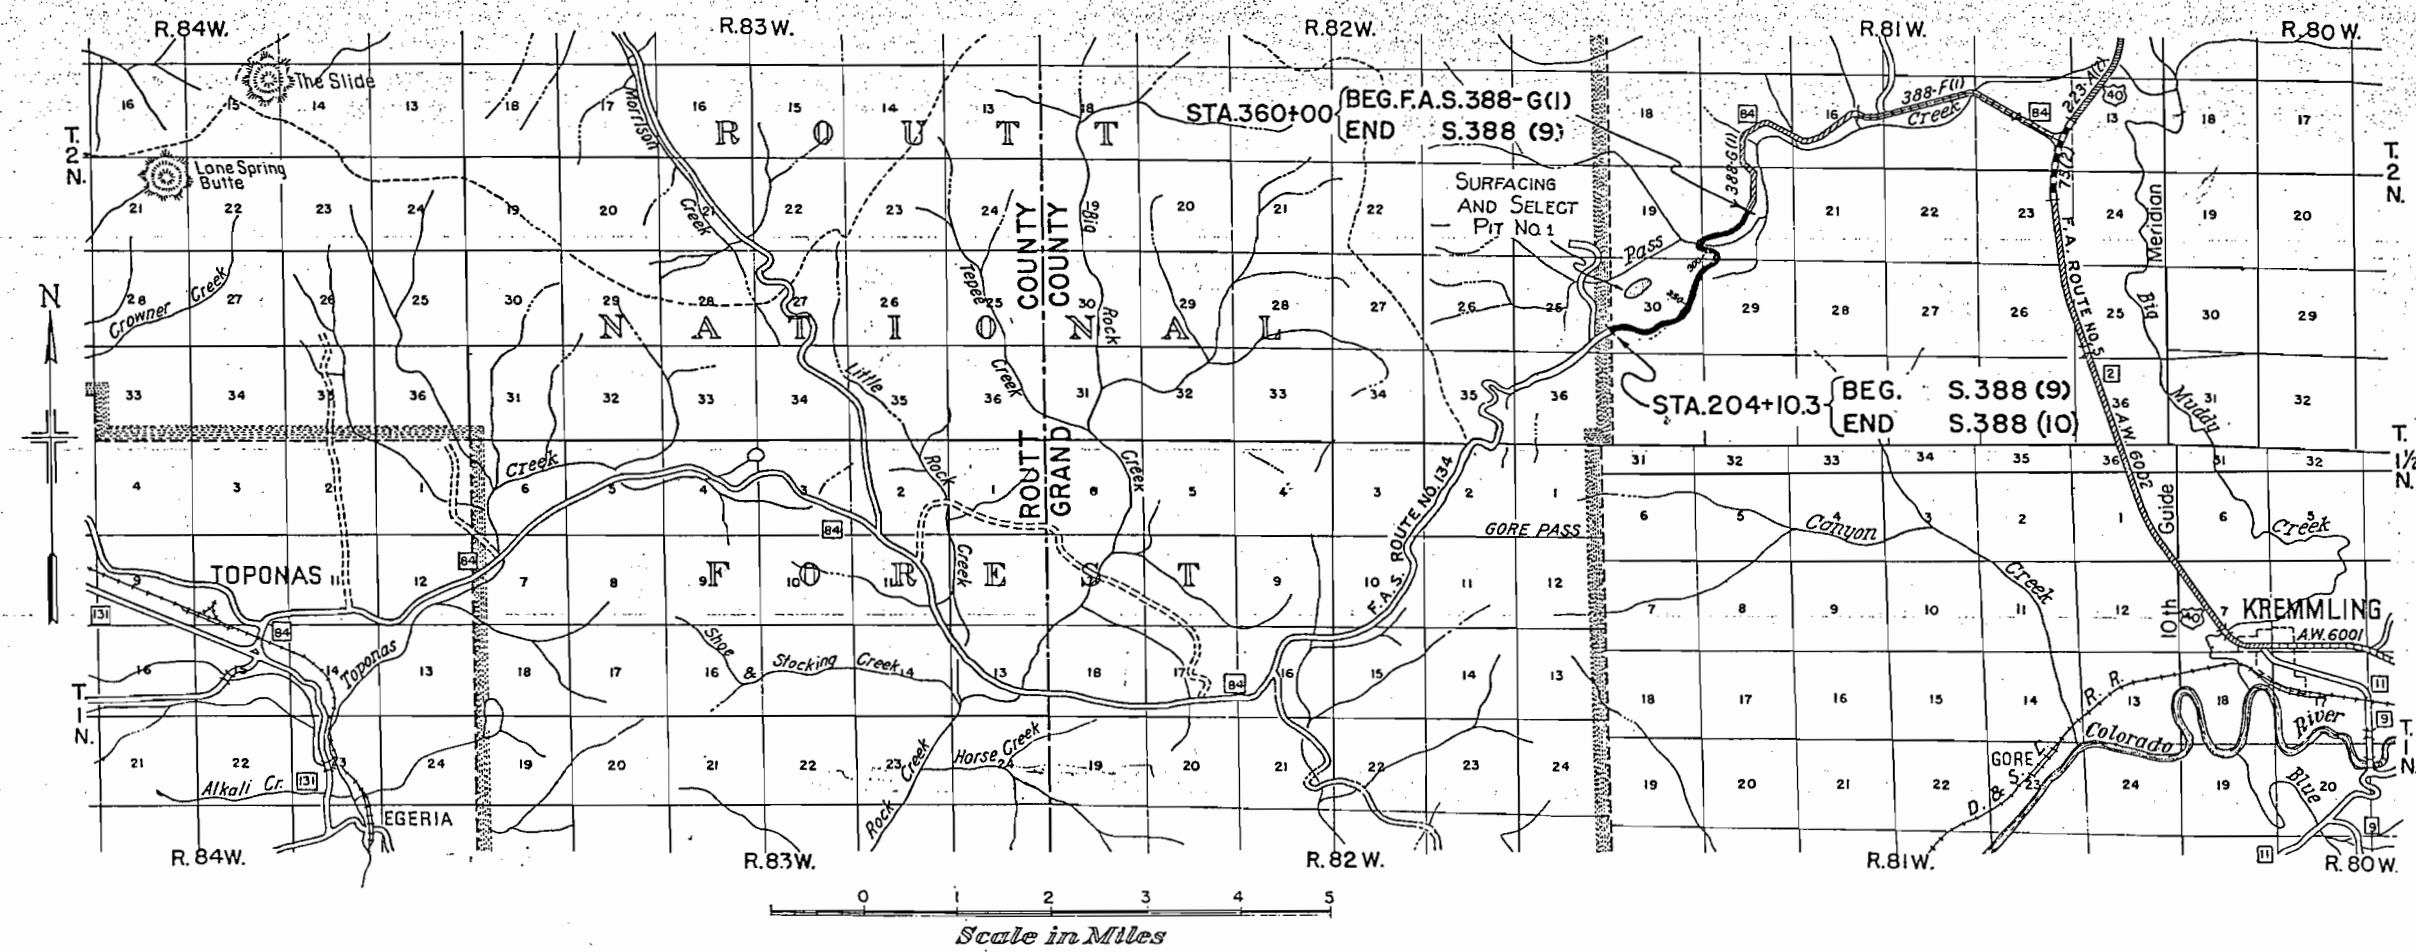

FED. ROAD DIST. NO.	STATE	F.A.S. PROJ. NO.	SHEET NO.	TOTAL SHEETS
3	COLO.	S 388(9)	3	

S.W. 1/4, Sec. 30
MORTTIE PINNEY

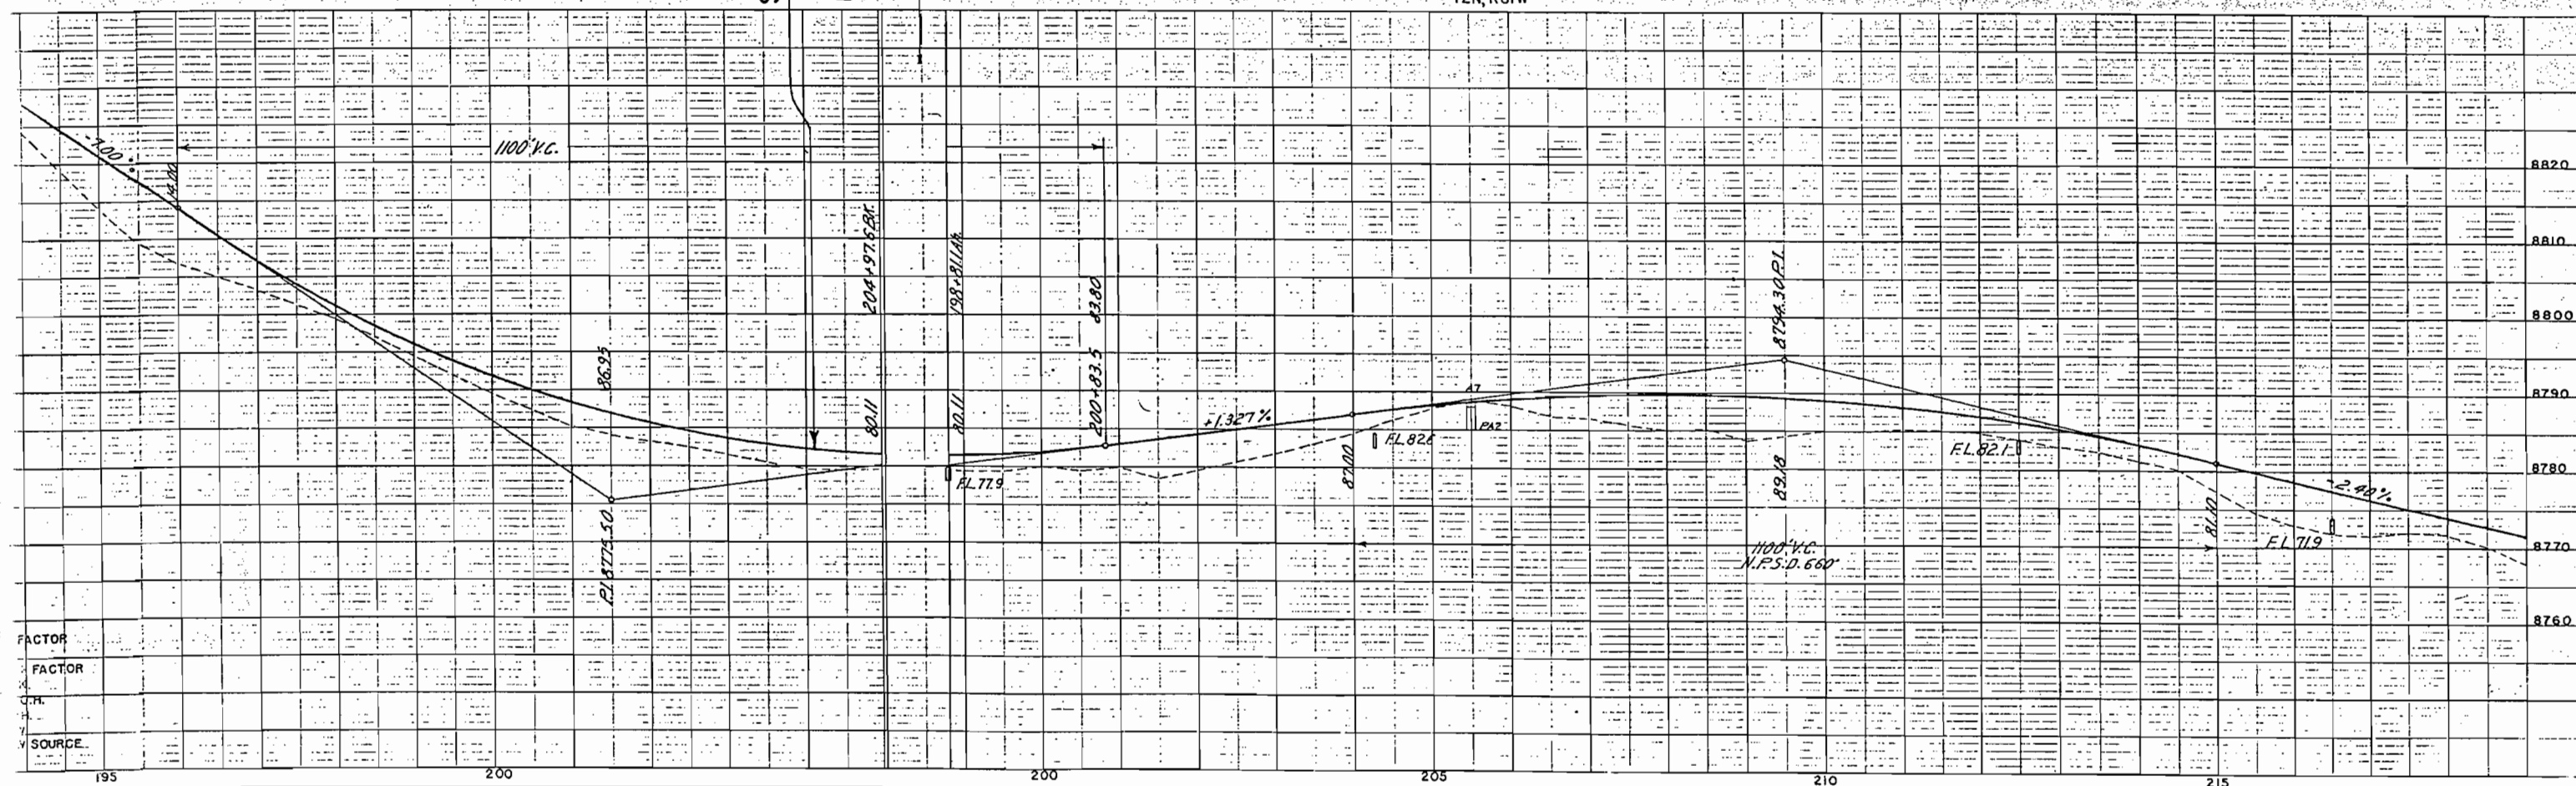

FED. ROAD DIST. NO.	STATE	F.A.S. PROJ. NO.	SHEET NO.	TOTAL SHEETS
3	COLO.	S 388(9)	4	


R.O.W. MAP NO. 2

W. 1/4 S.E. 1/4, Sec. 30
MORTTIE PINNEY

E. 1/2 S.E. 1/4, Sec. 30
WALTER S. CRAVEN

EQUATION

EQUATION

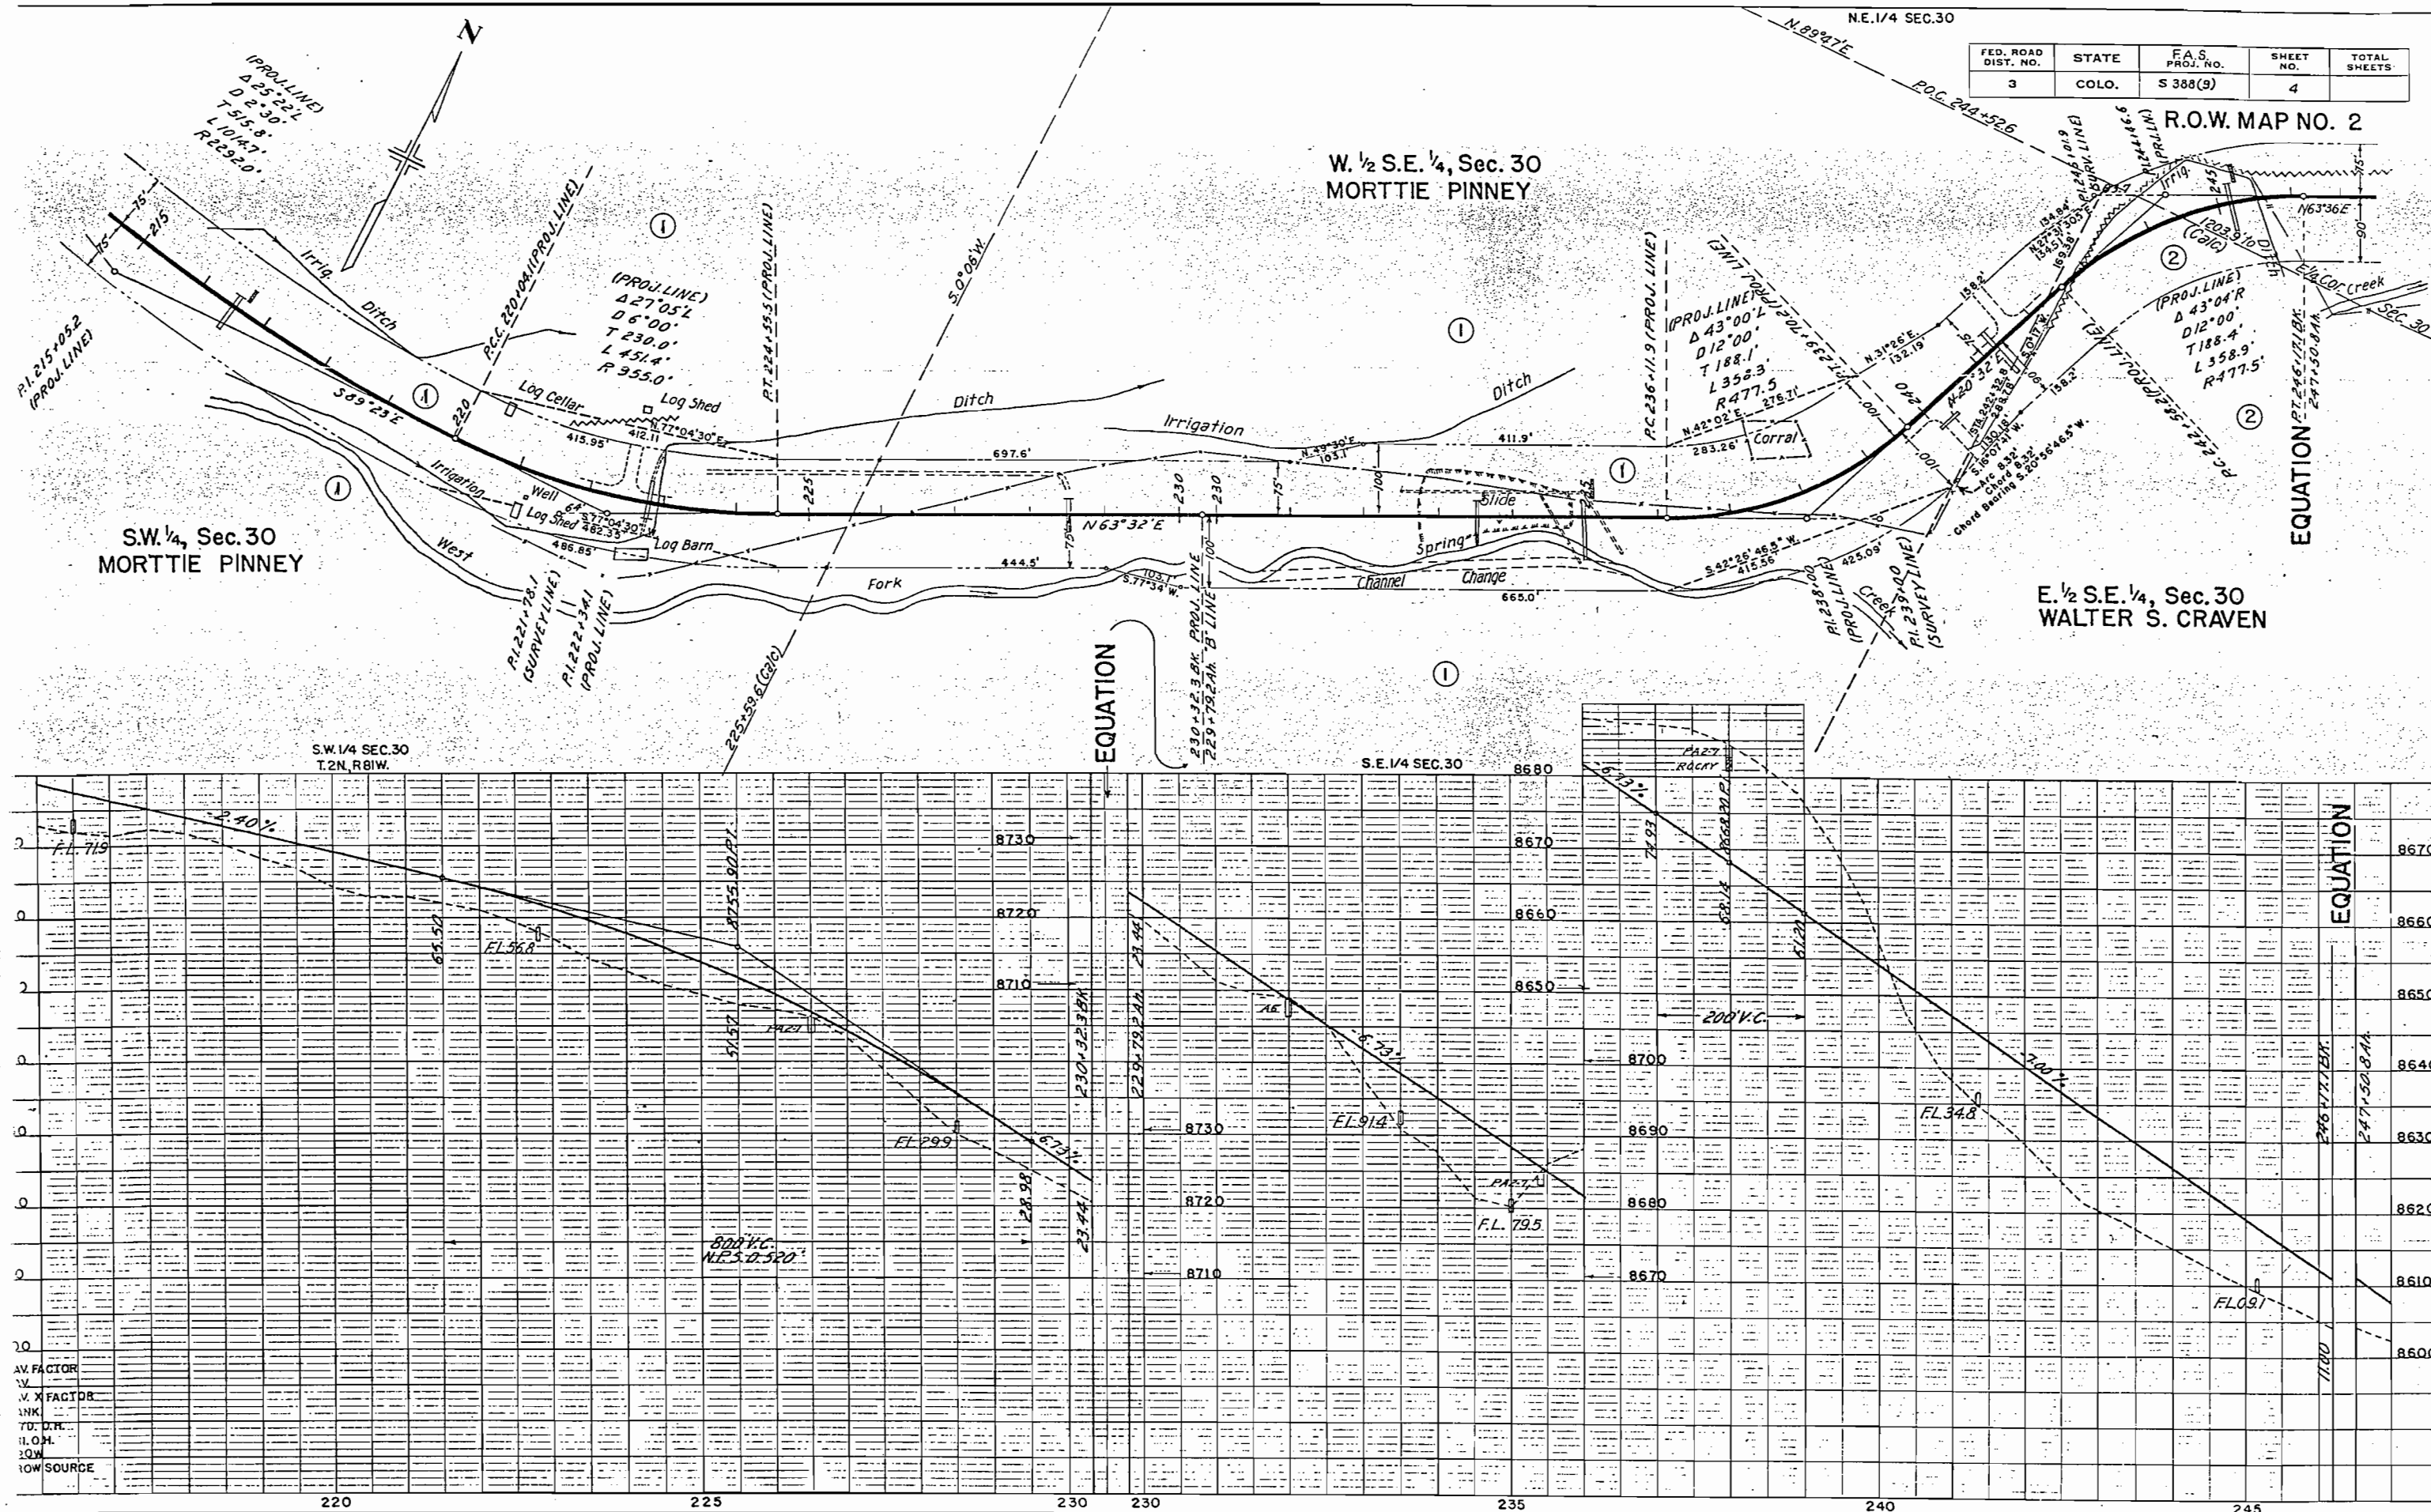

N.E. 1/4 SEC. 30
T.2N., R.81W.



FED. ROAD DIST. NO.	STATE	F.A.S. PROJ. NO.	SHEET NO.	TOTAL SHEETS
3	COLO.	S 388 (9)	5	



R.O.W. MAP NO. 3

S. 1/2 N.E. 1/4, Sec. 30
WALTER S. CRAVEN

N. 1/2 N.E. 1/4, Sec. 30
GEORGE H. DEAN



N.W. 1/4, Sec. 29
WALTER S. CRAVEN

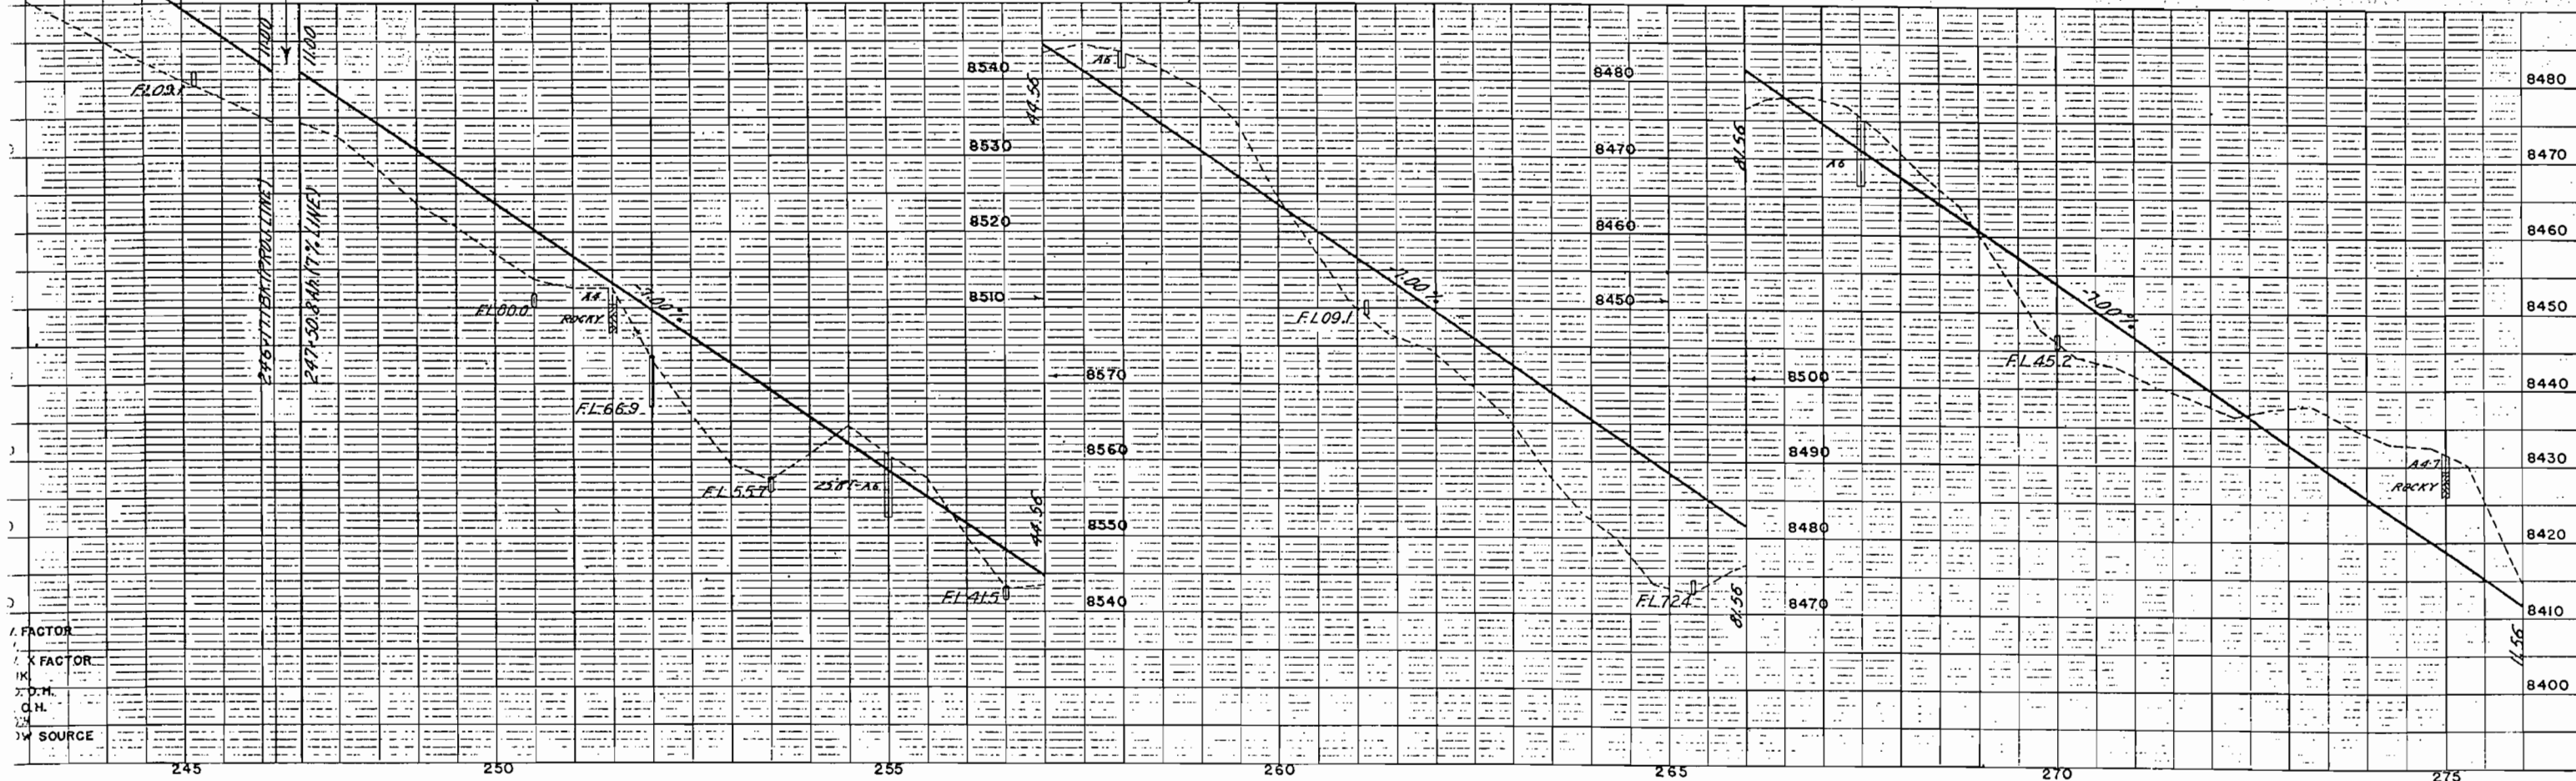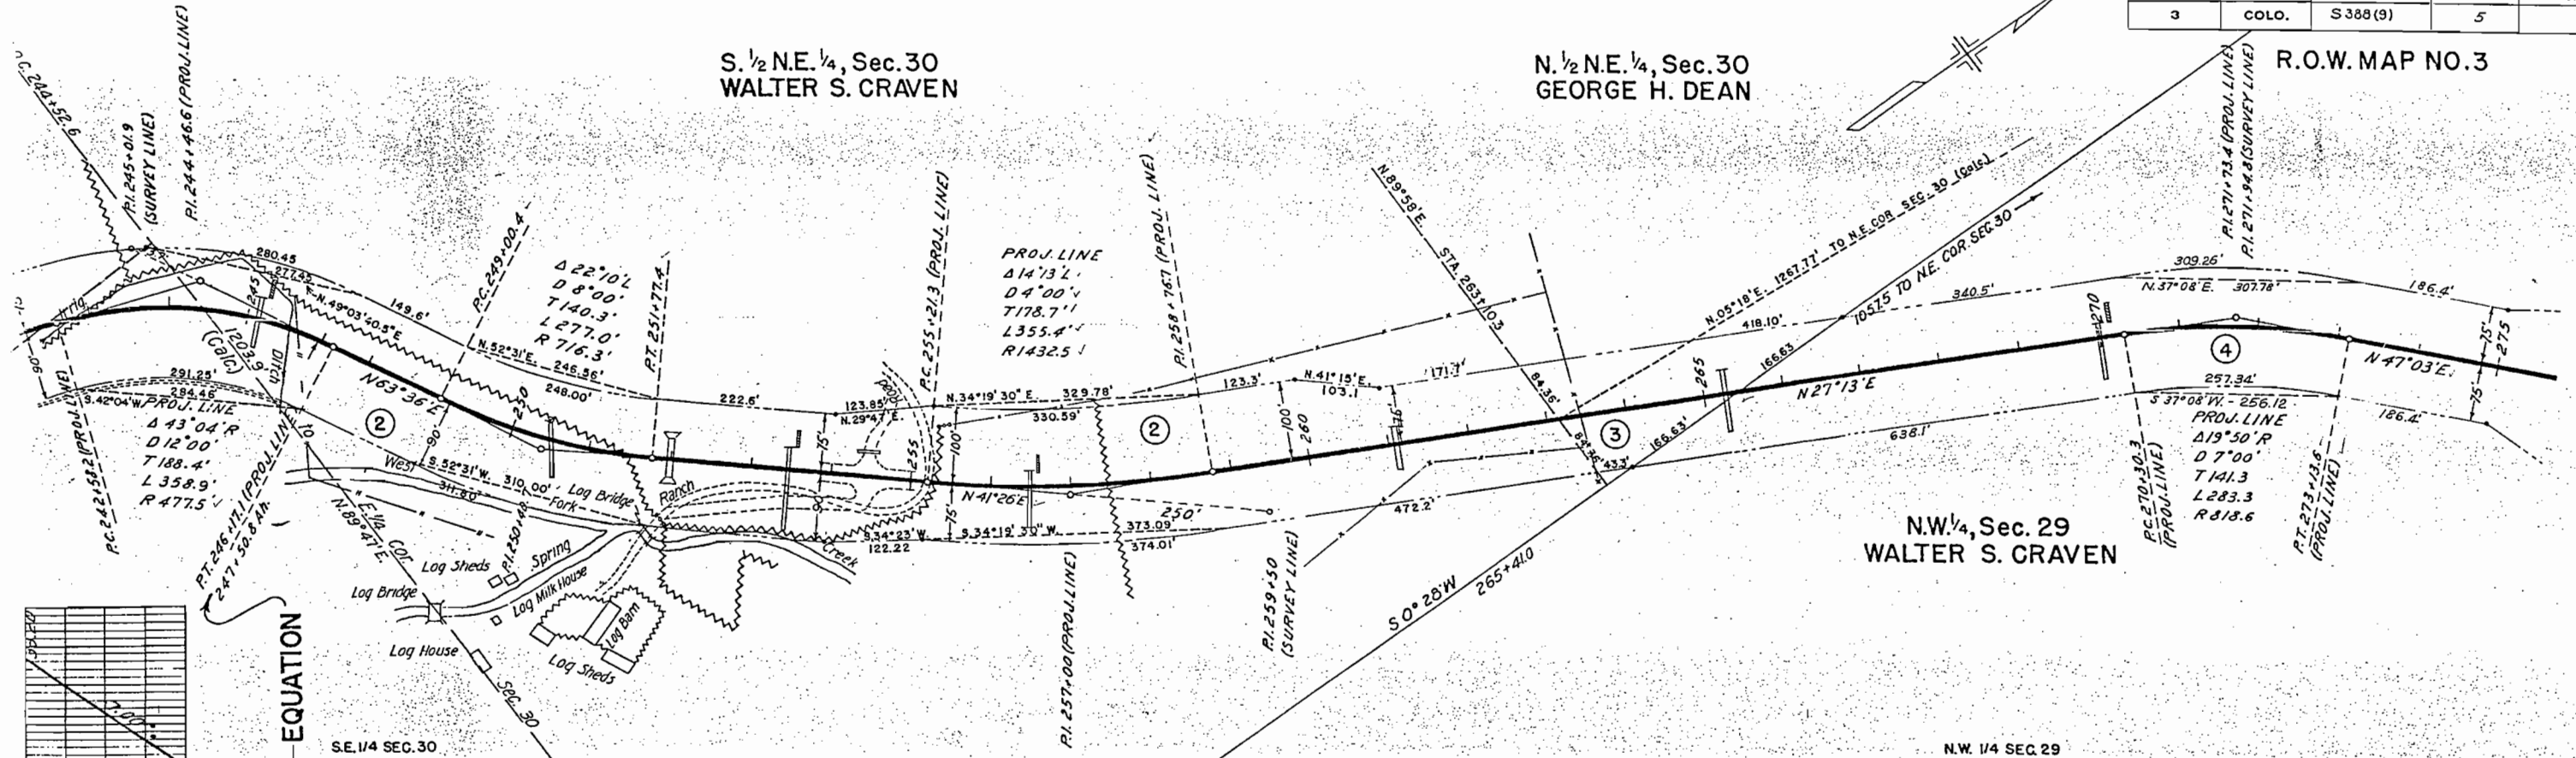

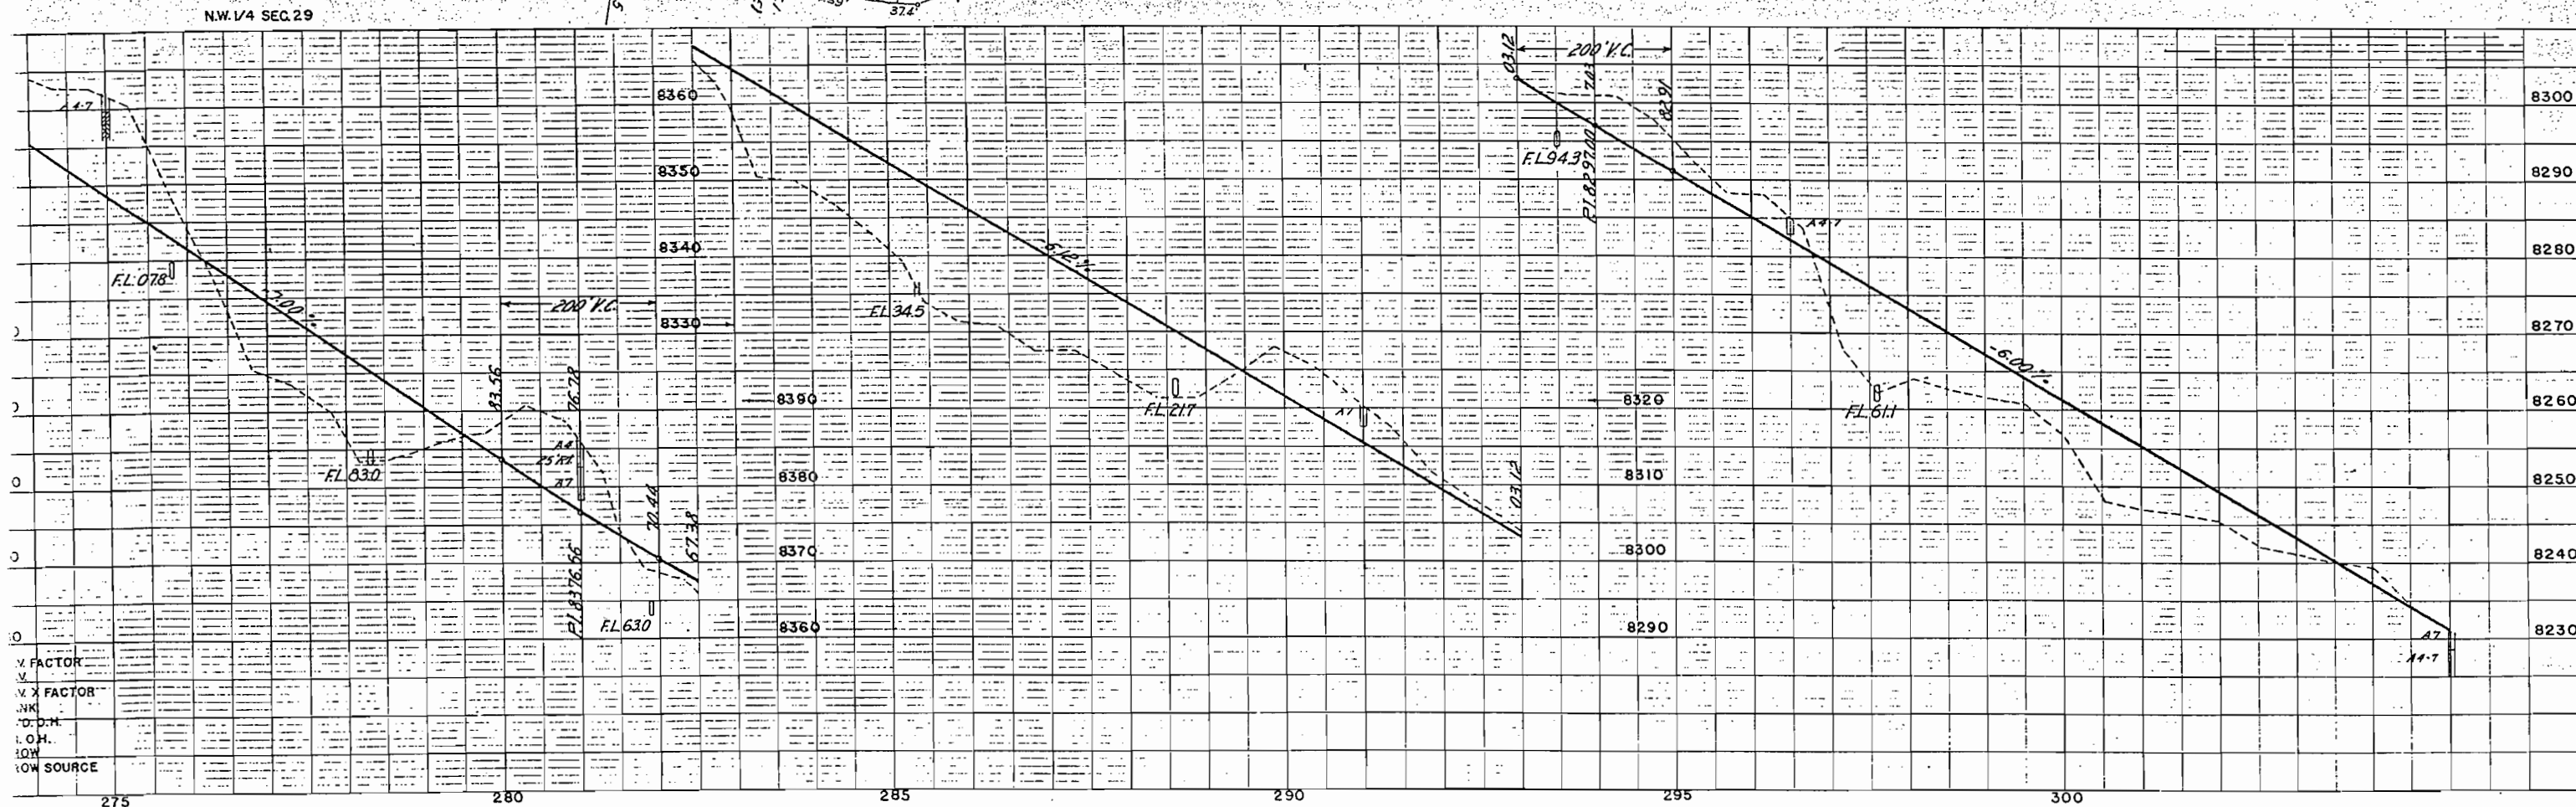 R.O.W. MAP NO. 4

FED. ROAD DIST. NO.	STATE	F.A.S. PROJ. NO.	SHEET NO.	TOTAL SHEETS
3	COLO.	S388 (9)	8	

Rev. 6-10-46 A.J.S.
R.O.W. MAP NO. 6

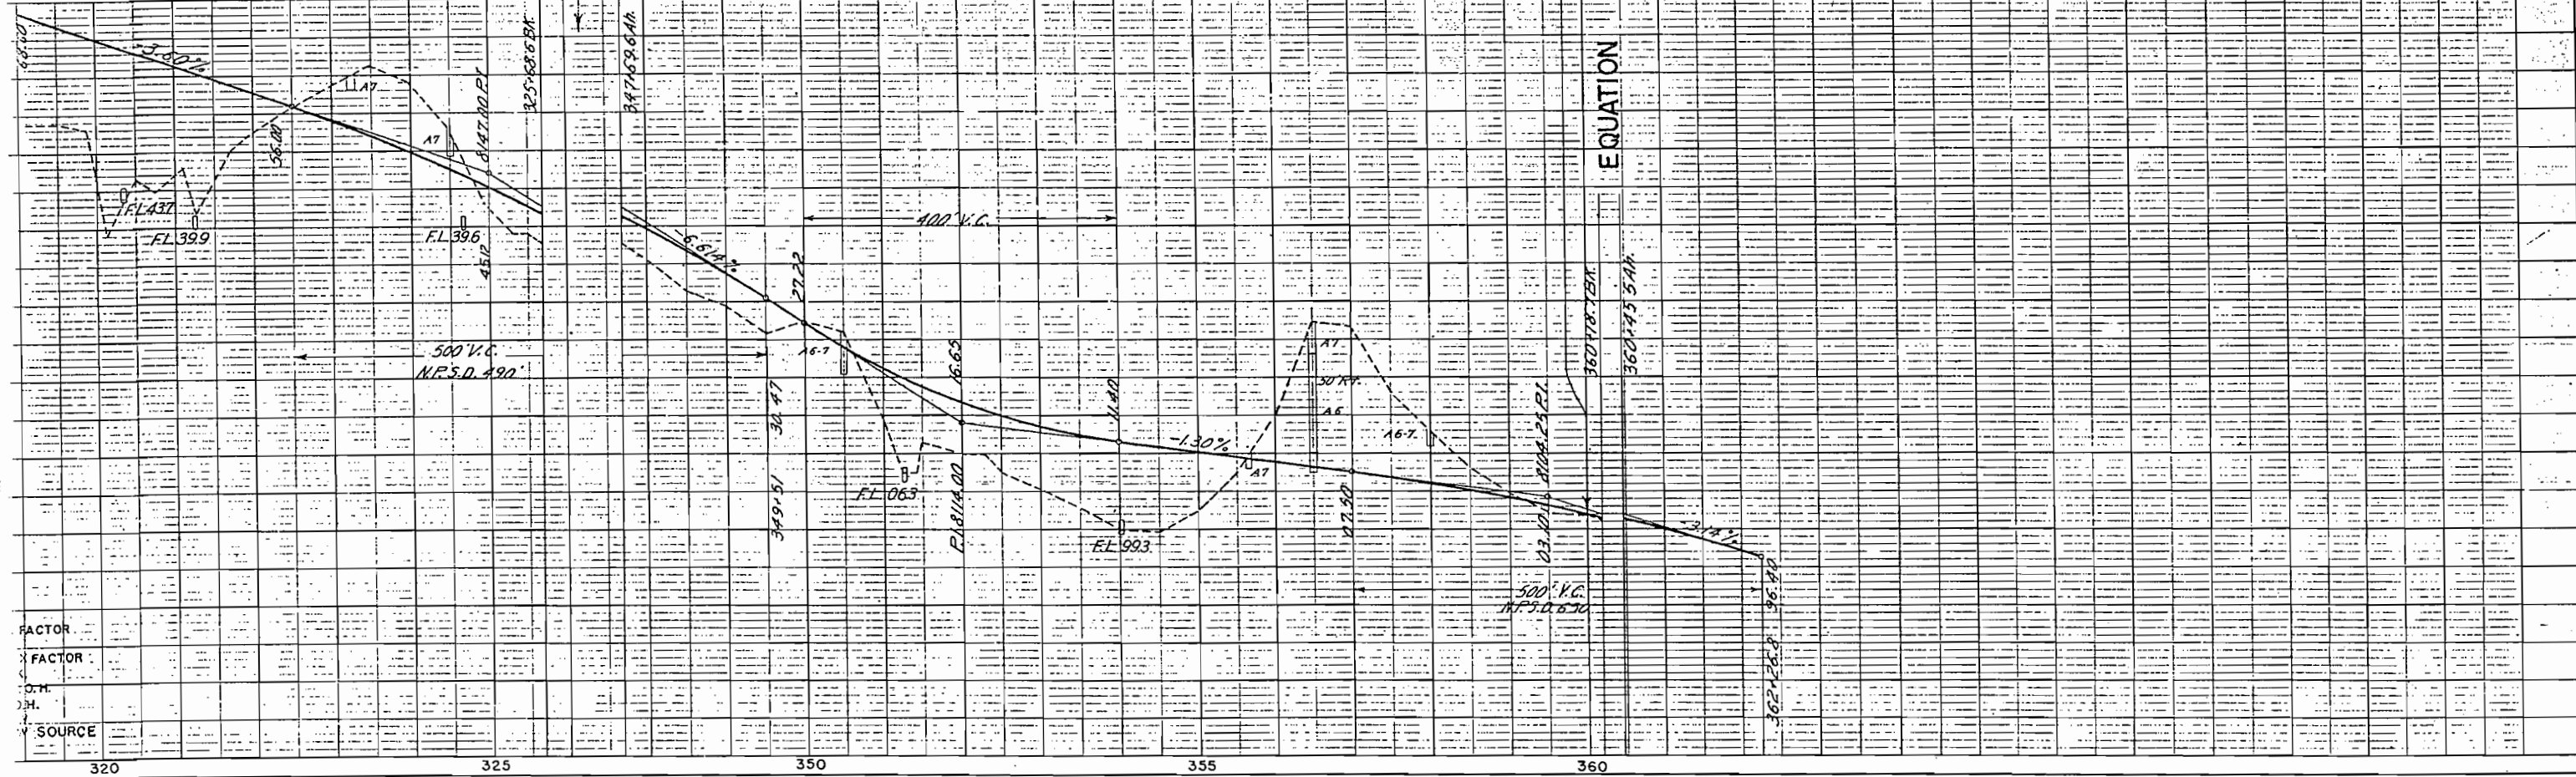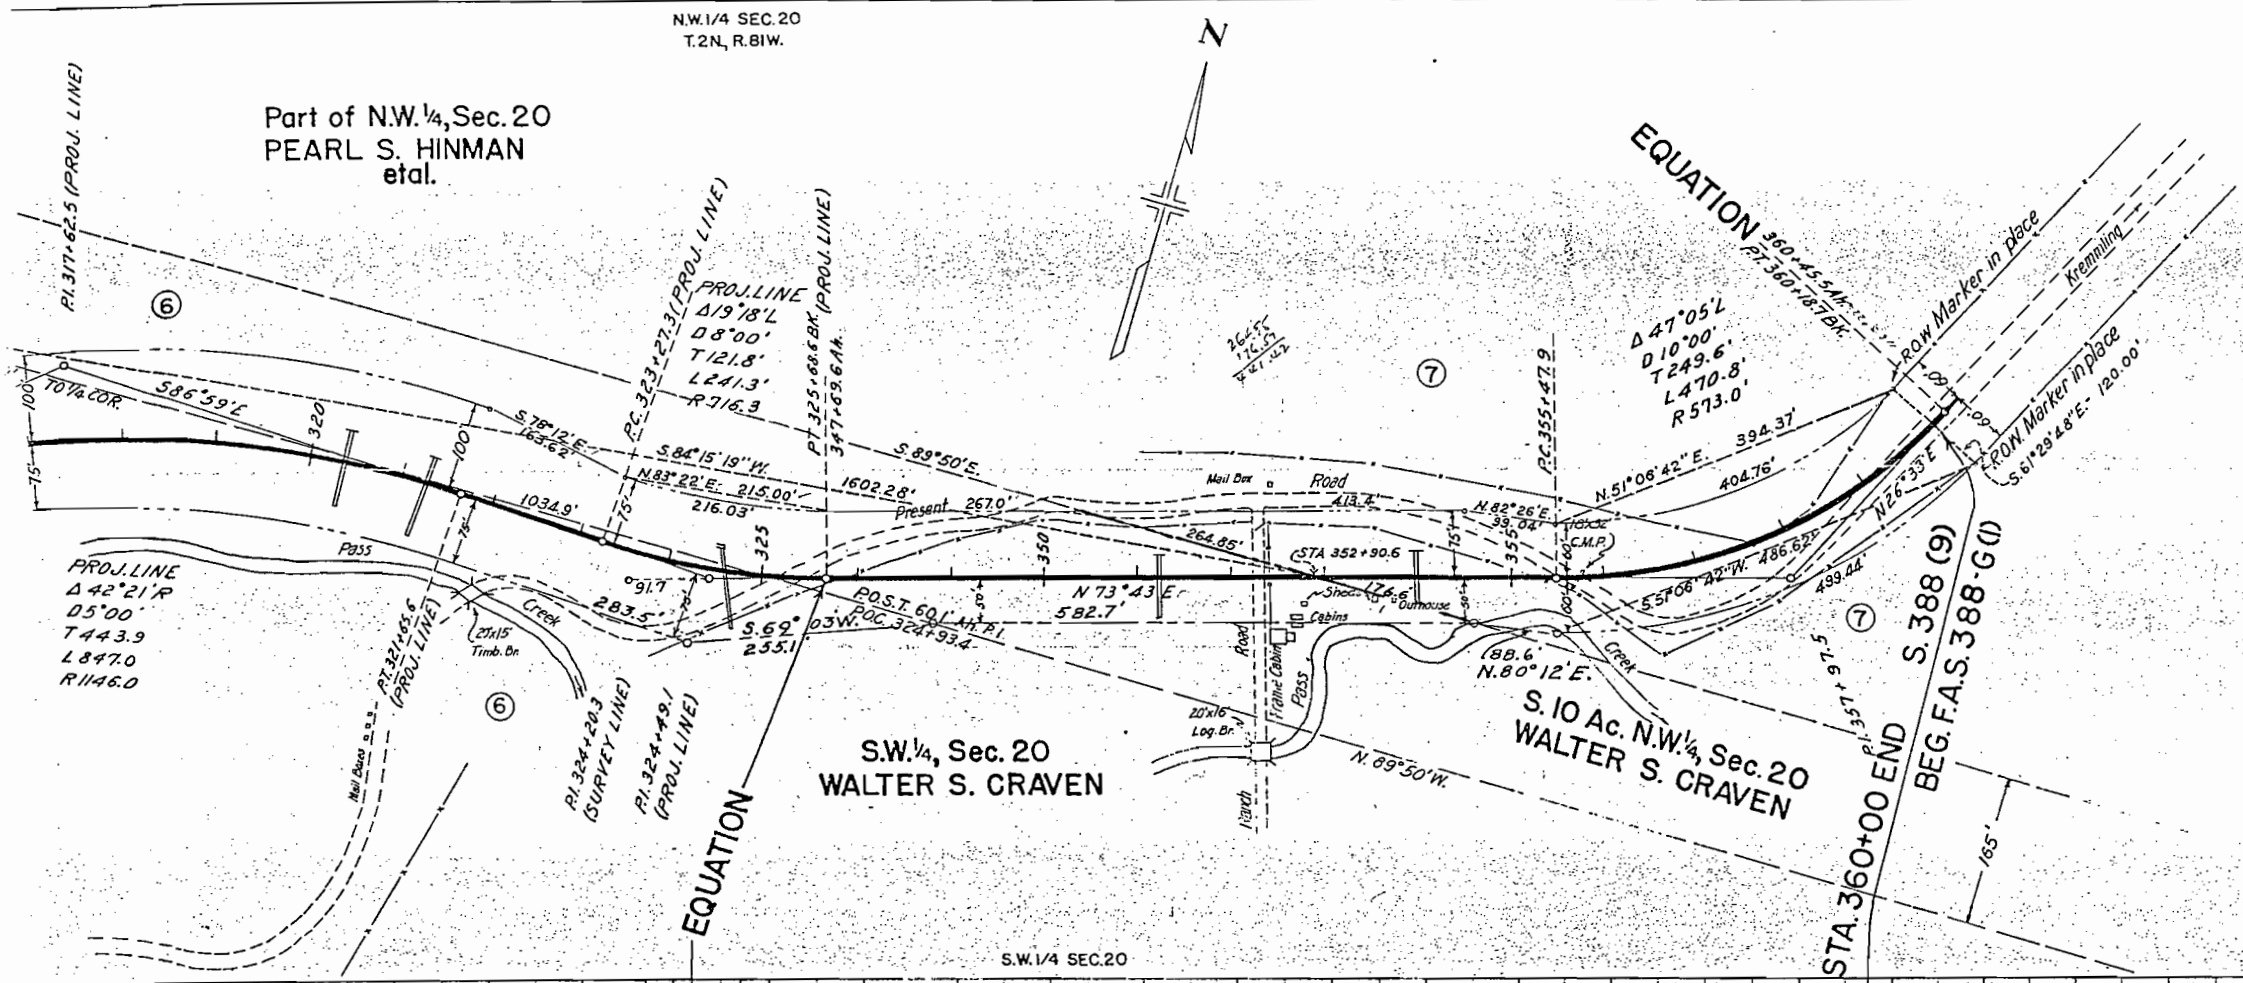

FACTOR
FACTOR
O.H.
J.H.
SOURCE

P 66523/11

11/11/11

11/11/11

COLORADO STATE HIGHWAY DEPARTMENT
RIGHT OF WAY MAP
FOR
FEDERAL AID SECONDARY PROJECT S. 388 (9)
GRAND COUNTY
SCALE 1" = 400'

FED. ROAD DIST. NO.	STATE	F.A.S. PROJ. NO.	SHEET NO.	TOTAL SHEETS
3	COLO.	S 388 (9)	1	1

