
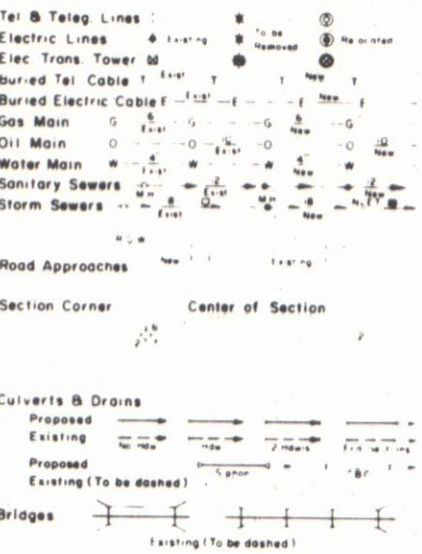


STATE DEPARTMENT OF HIGHWAYS
DIVISION OF HIGHWAYS—STATE OF COLORADO

CONVENTIONAL SIGNS

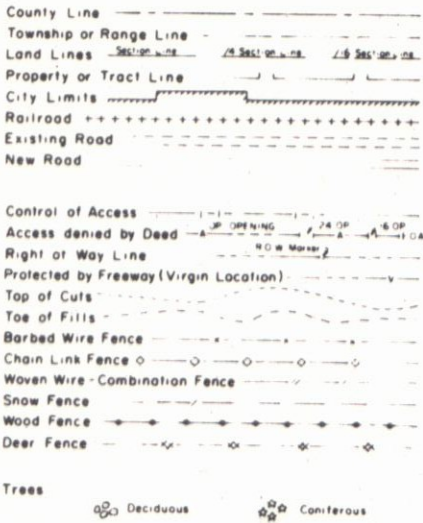

PLAN AND PROFILE OF PROPOSED
FEDERAL AID PROJECT NO. TQRS 0138 (I)
STATE HIGHWAY NO. 138
LOGAN COUNTY
RIGHT OF WAY

SCALE OF ORIGINAL DRAWINGS
PLAN SHEETS 1" = 50'
DETAIL SHEETS 1" =
OWNERSHIP MAPS 1" =


ROW LENGTH OF PROJECT = 0.082 MILES

INDEX OF SHEETS
1 TITLE SHEET
2 TABULATION OF PROPERTIES
3-4 PLAN SHEET

FEDERAL ROAD REGION NO.	DIVISION	PROJECT NO.	SHEET NO.
VIII	COLORADO	TQRS 0138 (I)	1
RIGHT OF WAY NE OF STERLING			
REVISIONS			

STA. 450+00 BEGIN R.O.W.
PROJ. TQRS 0138(I)

STA. P.O.C. 452+91.6 END R.O.W.
PROJ. TQRS 0138(I)

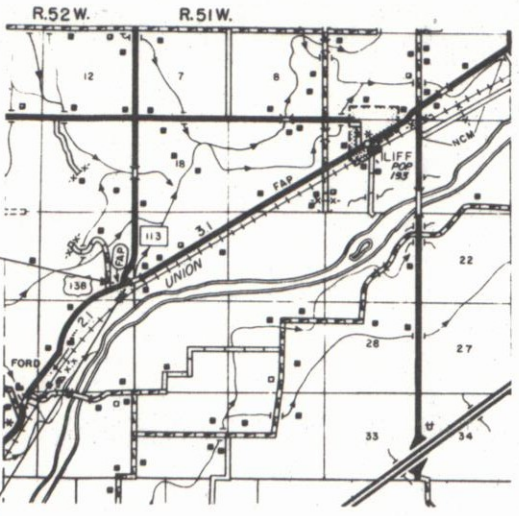

DIVISION OF HIGHWAYS

APPROVED _____

CHIEF ENGINEER _____ DATE _____

DEPARTMENT OF TRANSPORTATION
FEDERAL HIGHWAY ADMINISTRATION

APPROVED _____

DATE _____

DIVISION ADMINISTRATOR _____

FEDERAL ROAD DIVISION NO.	DISTRICT	PROJ. NO.	SHEET NO.	TOTAL SHEETS
8	COLORADO	TQRS 0138(1)	2	4

RIGHT OF WAY NE OF STERLING

[illegible]


SECTION	DISCUSS	PROJ. NO.	SHEET NO.	TOTAL SHEETS
VMI	COLORADO	TQ85-0138 (1)	4	4

REVISIONS	

RIGHT OF WAY
NORTHEAST OF STERLING

TE-2
BASIL STIEB &
MARGARET STIEB
BOX 95
ILLIF, COLO.

SW⁴ SEC. 10
T.9N., R.51W.

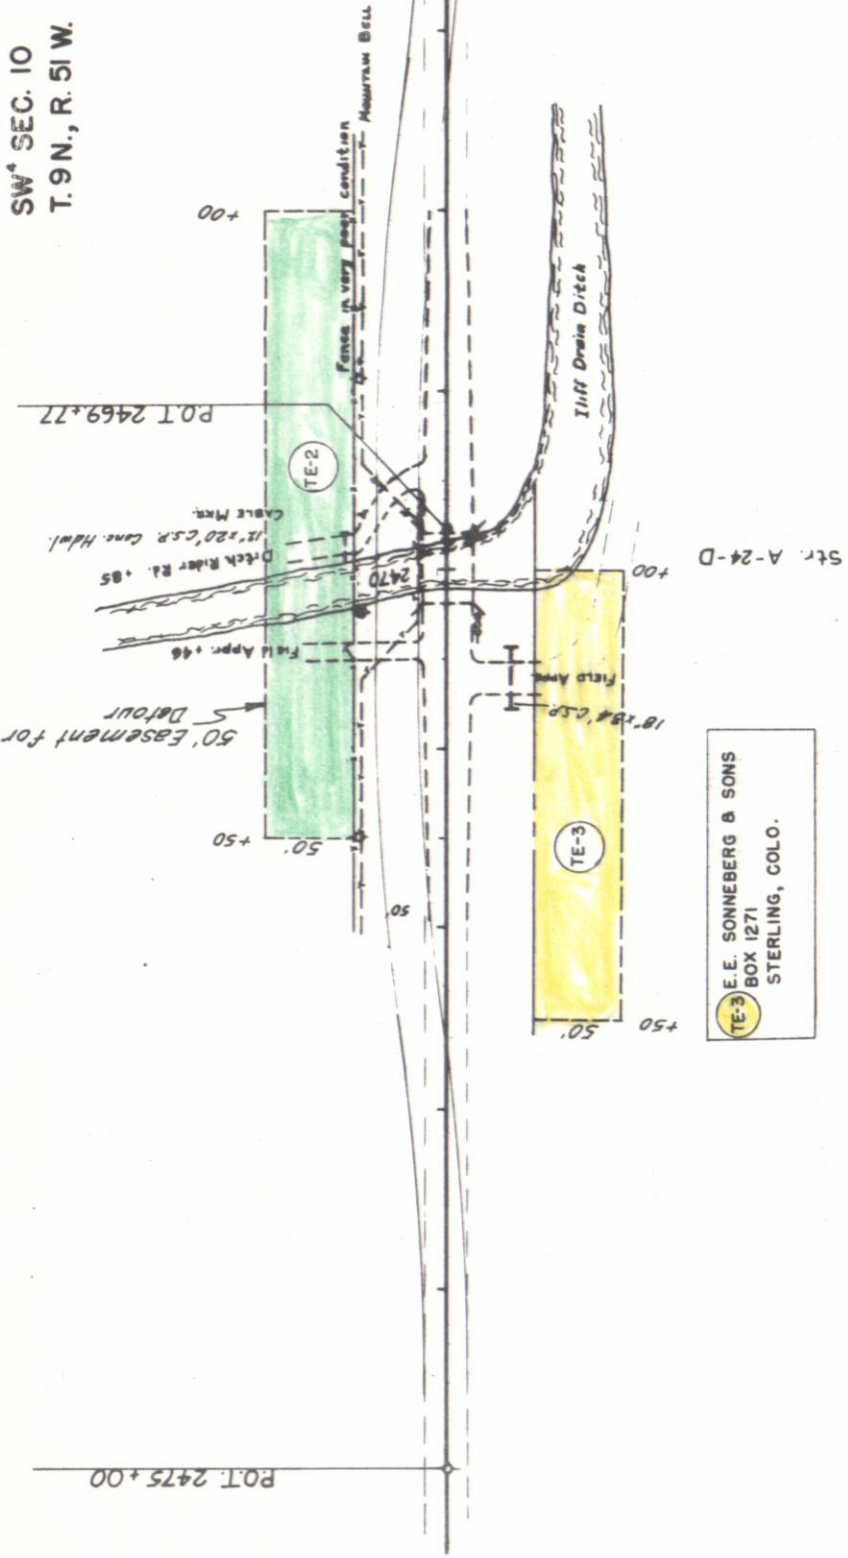

TE-3
E.E. SONNEBERG & SONS
BOX 1271
STERLING, COLO.

