


3	COLO.	U.1-002-3(2)	REVISED 10-3-47	REVISED 3-30-49 R.D.C.
RIGHT OF WAY				
REVISED 7-29-49 S.W.Z.				
REV. 5-21-58 C.P.W.				
Rev. 2/18/59 C.P.W. Access				
Rev. 6/1/59 C.P.W. Access				

SHEET NO. 1	TITLE SHEET
2-4	TABULATION OF PROPERTIES
5	DELETED
6-12	PLAN AND PROFILE SHEETS SHOWING RIGHT OF WAY

RIGHT OF WAY

INFORMATION OBTAINED FROM AVAILABLE COUNTY RECORDS

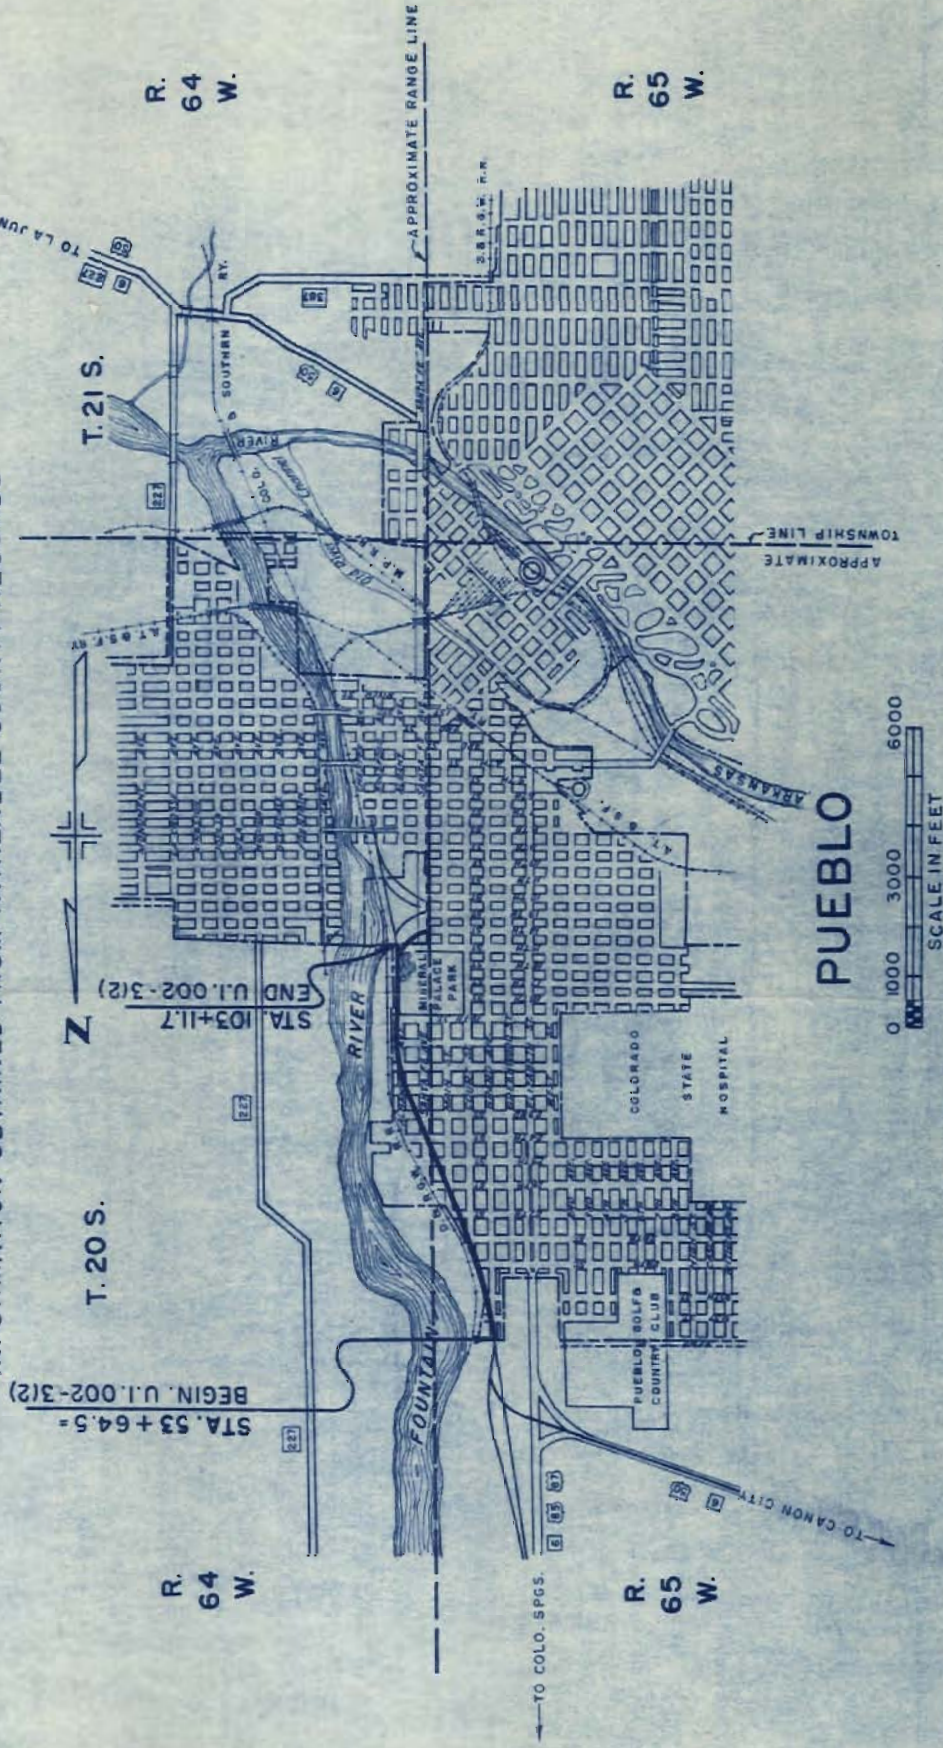

NOTE—
PROJECT NO. UI 002-3 (2) WAS
FORMERLY PROJECT NO. UI 197 (2)

FILE COPY
DO NOT REMOVE



TRD. ROAD DIST. NO.	STATE	PROJ. NO.	SHEET NO.	TOTAL SHEETS
3	COLO.	U1002-3(2)	4	

REV 5-21-58 CPW
1-5-78 Add C-988 WS
REV 12-0-78 Add X-988 WS

RIGHT OF WAY


1-6-78 Add C-98x WS
REV. 12-10-79 Add 1X 2Cf

[illegible]

PROFILE	SURVEYED	DATE
NOTE BOOK	PLOTTED	
NO.	GRADES CHECKED	
	R. M. NOTED	
	STRUCTURE NOTATIONS ON NO.	

PLAN	SURVEYED	BY	DATE
NOTE BOOK	PLOTTED		
NO.	ALIGNMENT CHECKED		
	RT. OF WAY CHECKED		

- C-1 MARY PADULA
- C-2 H.C. NORTON
- C-3 RALPH S. MOOREHEAD
- C-4 DELLA L. BURGESS, A. D. Gage, Land Contractor
- C-5 JAMES C. WATTLES
- C-6 GEORGE E. & ELNORA C. ALBRECHT
- C-7 CITY OF PUEBLO
- C-8 CITY OF PUEBLO
- C-9 ESTATE OF MATTEO PAGANO, Deceased
- C-10 MELVIN W. & EDITH A. FARR
- C-11 D.B. MURPHY

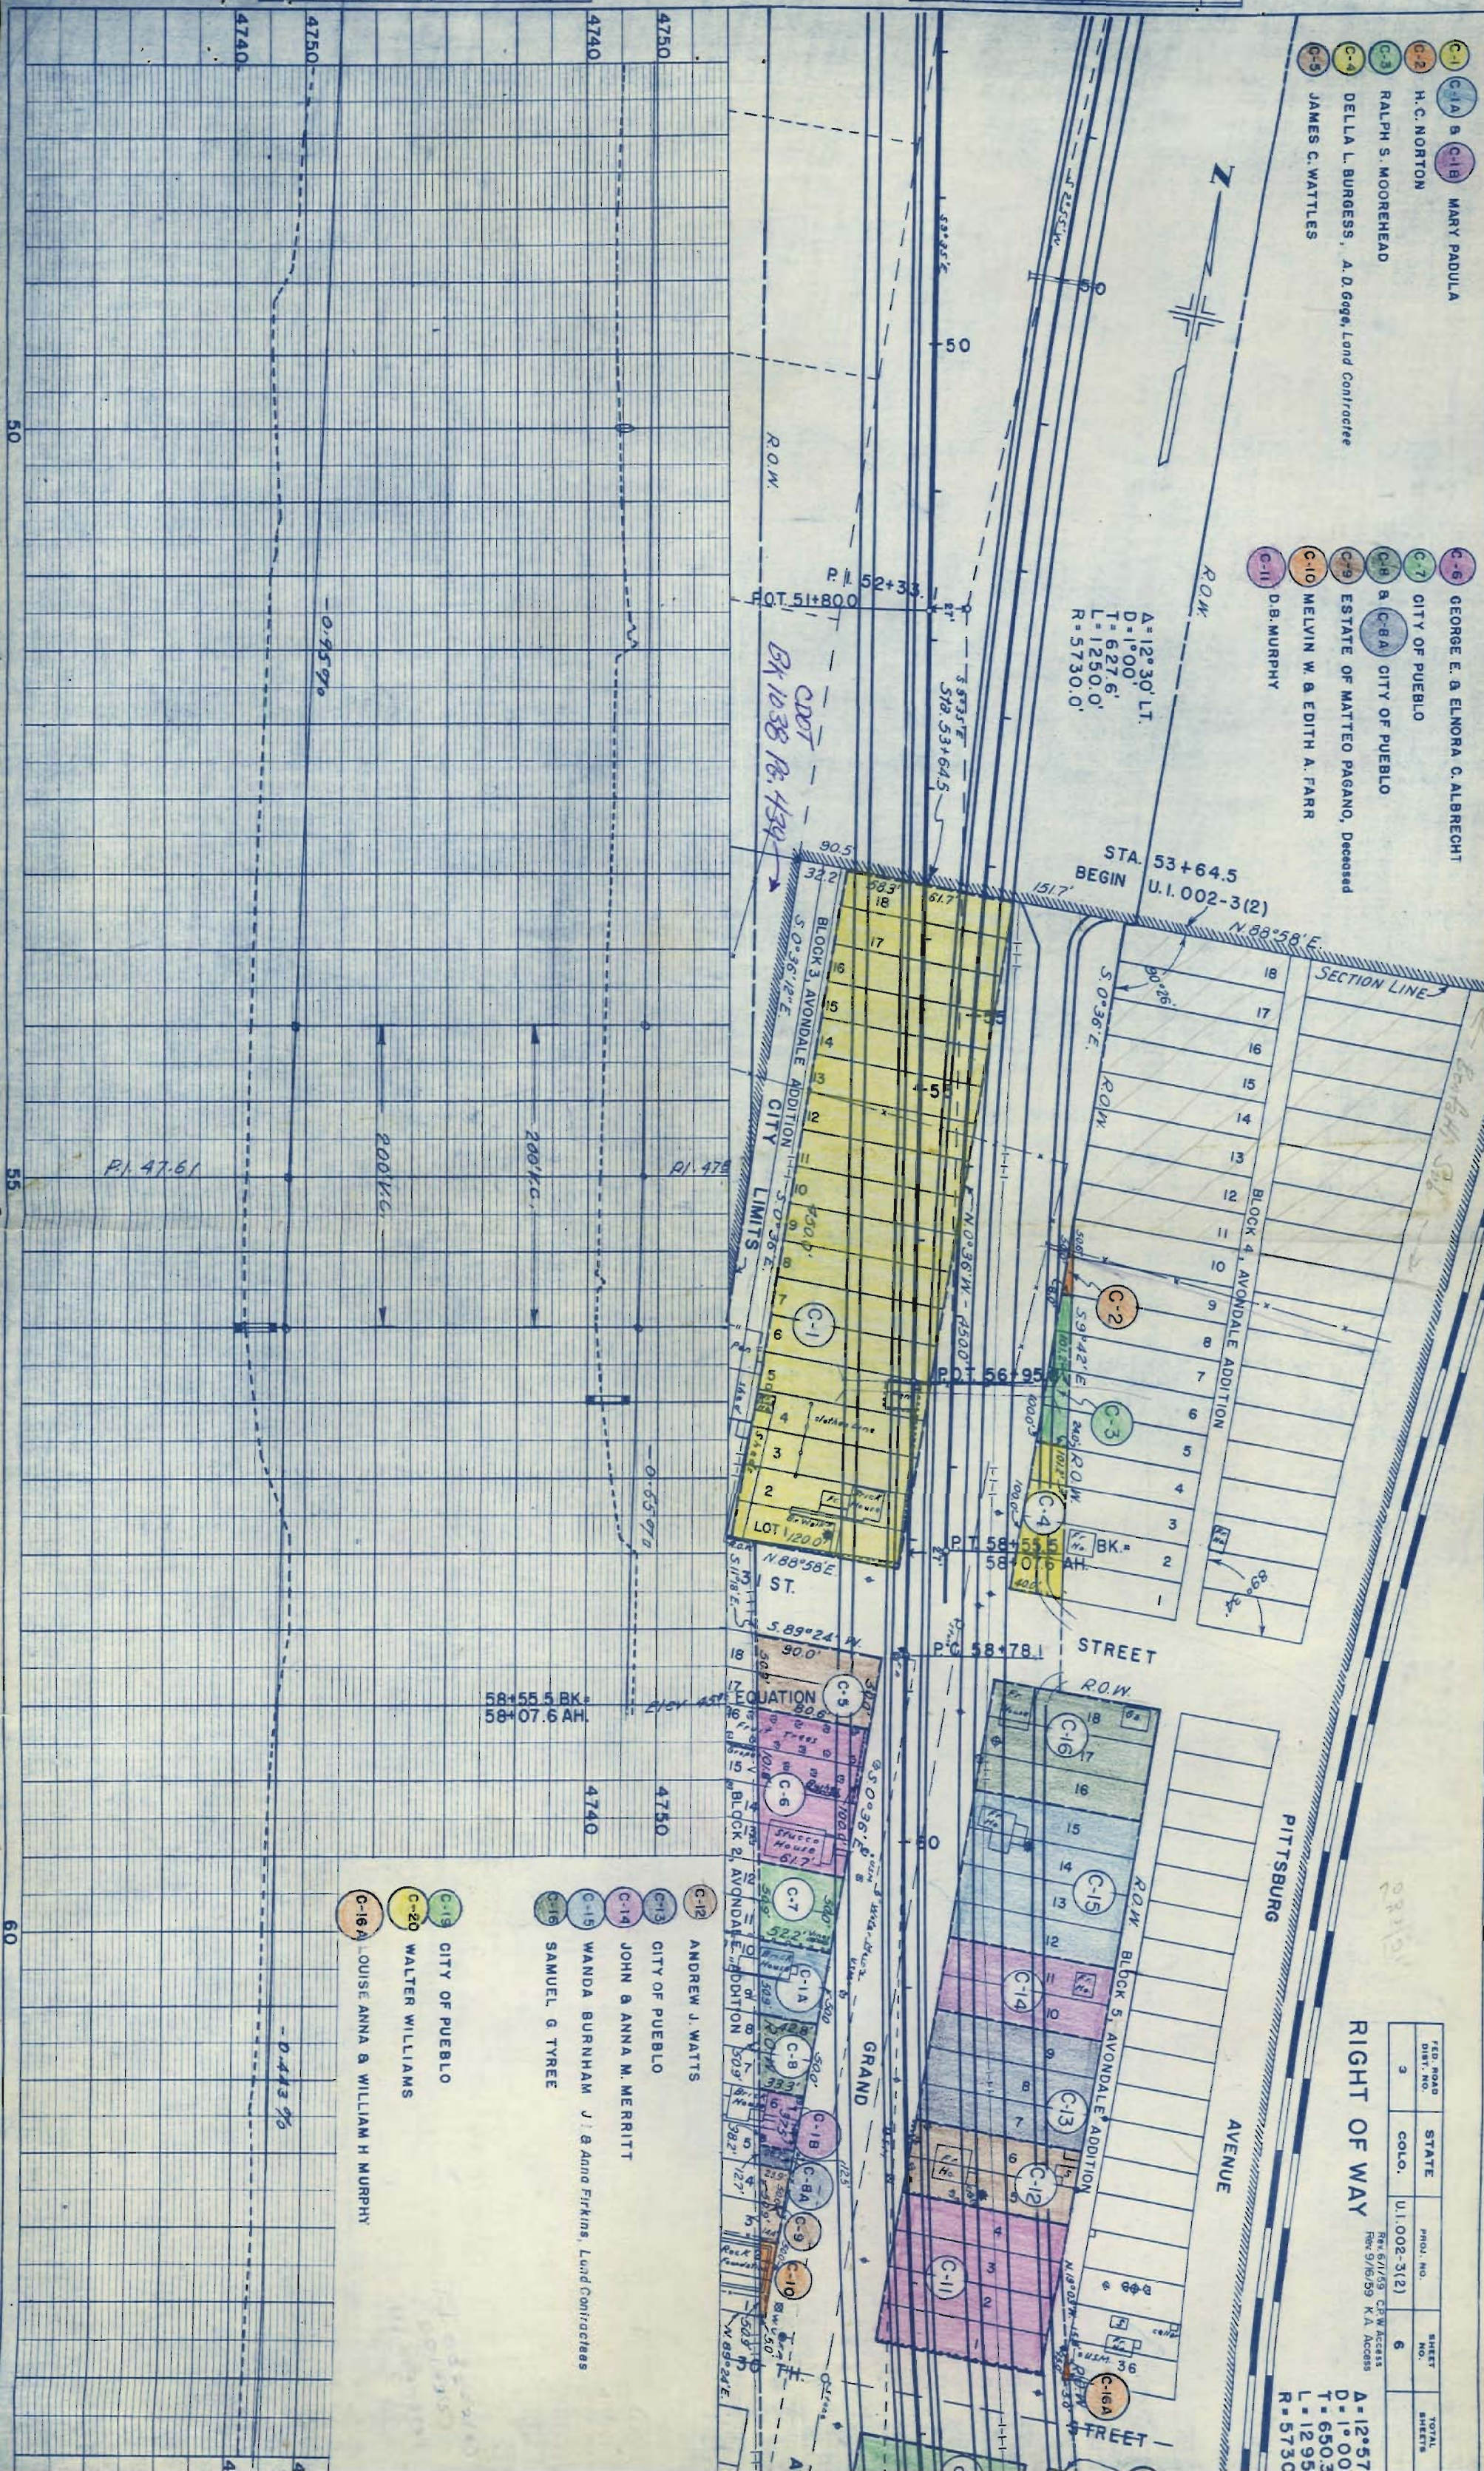

FED. ROAD DIST. NO.	STATE	PROJ. NO.	SHEET NO.	TOTAL SHEETS
3	COLO.	U.I. 002-3(2)	6	


RIGHT OF WAY

A=12.57
 D=1.00
 T=650.3
 L=1295
 R=5730

- C-12 ANDREW J. WATTS
- C-13 CITY OF PUEBLO
- C-14 JOHN & ANNA M. MERRITT
- C-15 WANDA BURNHAM J. & Anna Finkins, Land Contractors
- C-16 SAMUEL G. TYREE
- C-19 CITY OF PUEBLO
- C-20 WALTER WILLIAMS
- C-16A LOUISE ANNA & WILLIAM H. MURPHY

NOTE BOOK	PLOTTED		
NO.	ALIGNMENT CHECKED		
	RT. OF WAY CHECKED		

NOTE BOOK	PLOTTED			
NO.	GRIDS CHECKED			
	B. M. NOTED			
	STRUCTURE NOTATIONS CH KD			

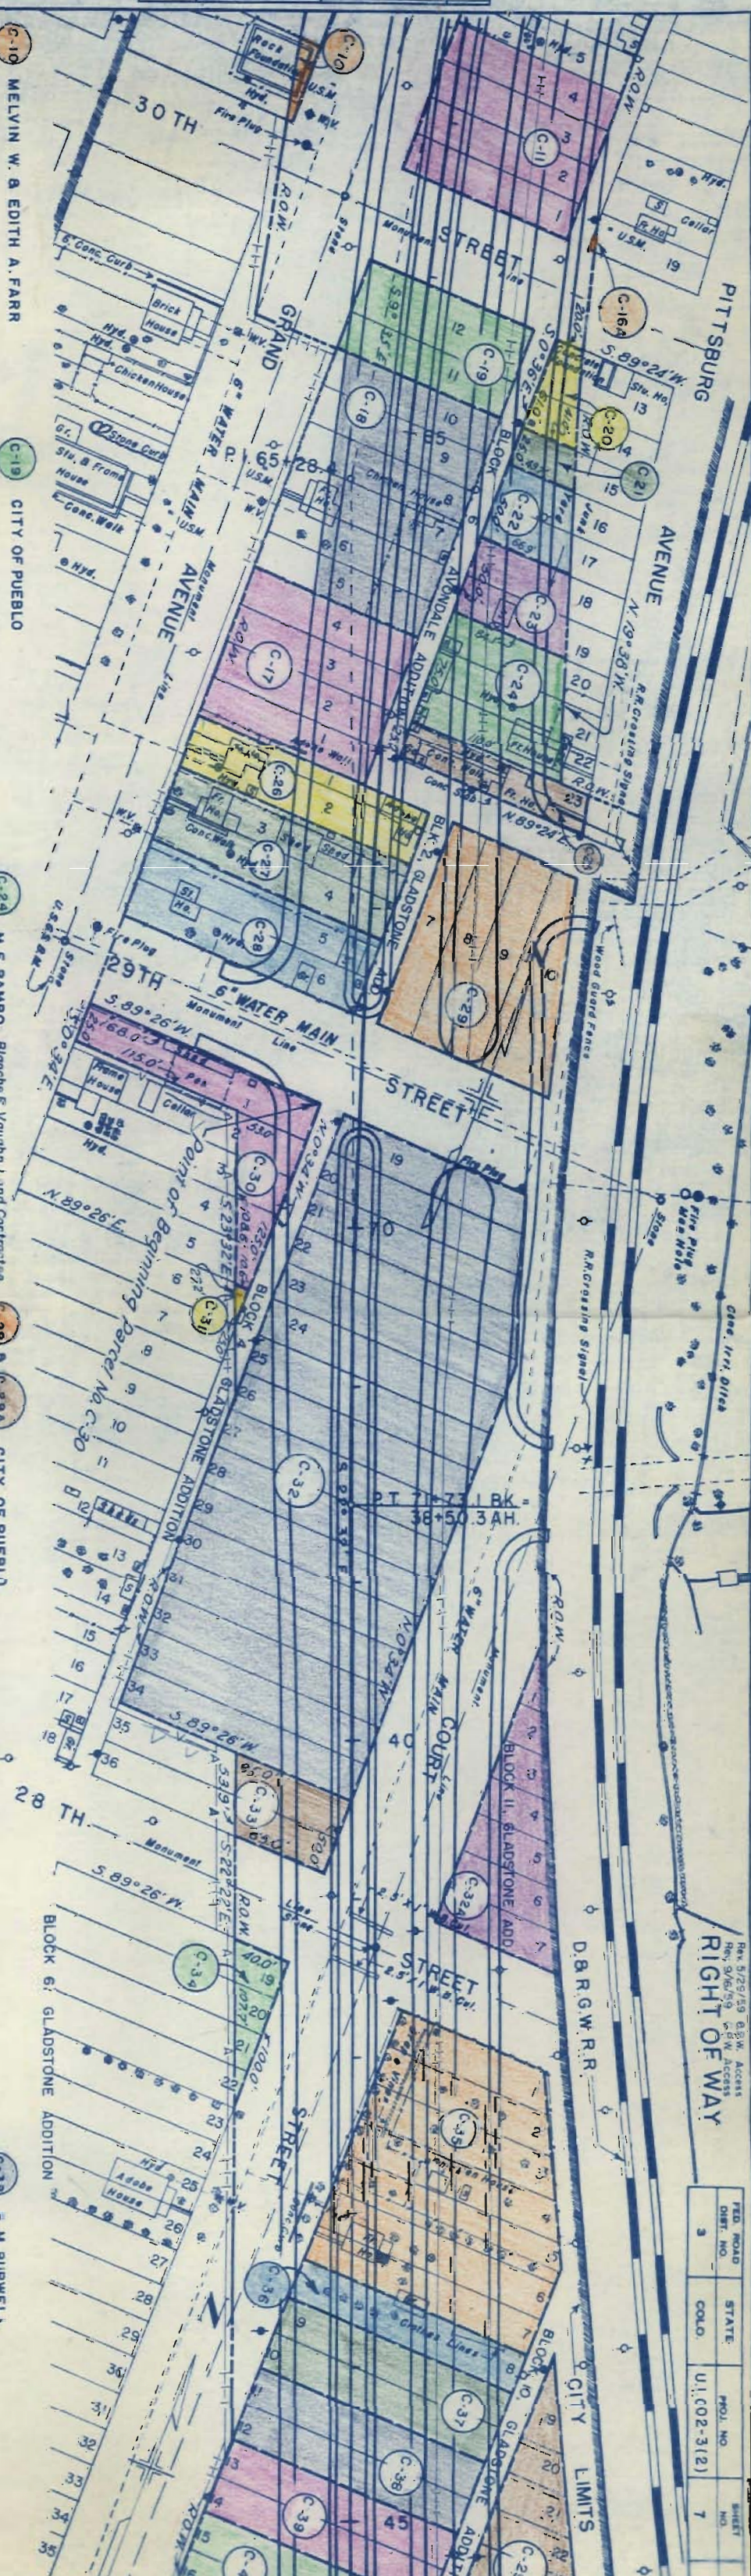

FED. ROAD DIST. NO.	STATE	PROJ. NO.	SHEET NO.
3	COLO.	UIC02-3(2)	7

C-10	MELVIN W. & EDITH A. FARR	C-19	CITY OF PUEBLO		
C-11	O. B. MURPHY	C-20	WALTER WILLIAMS		
C-16a	LOUISE ANNA & WILLIAM H. MURPHY	C-21	MERLIN L. DAPPERT		
C-17	WALTER & BERTHA ALLEN	C-22	CITY OF PUEBLO		
C-18	LUTHER H. & NELLIE ULA HARRIS	C-23	CITY OF PUEBLO		
		C-24	M. E. RAMBO, <i>Blanche E. Vaughn, Lund Contractor</i>		
		C-25	EVA A. & JOSEPH HOLLORAN, <i>Tony Piscioffe, Land Contractor</i>		
		C-26	CHARLES G. & MARY MADRID		
		C-27	CARL E. & WILMA I. DAILY		
		C-28	JAMES J. MCCLOUD		
		C-29	C-29A CITY OF PUEBLO		
		C-30	CHARLIE R. & AGNES HAYES		
		C-31	VIRGIL HOWARD HOLTON, #1 of		
		C-32a	COLORADO STATE HOSPITAL		
		C-33	CITY OF PUEBLO		
		C-34	CITY OF PUEBLO		
		C-35	OWEN & HAZEL JOHNSON		
		C-36	CITY OF PUEBLO		
		C-37	CITY OF PUEBLO		
		C-38	R. M. BURWELL		
		C-39	JAMES T. SEEBEE		
		C-40	CITY OF PUEBLO		

65

70

40

45

4750


4740

4730

0.44370

71+73.1 BK. EQUATION 38+50.3 AH.

RI 4739.10

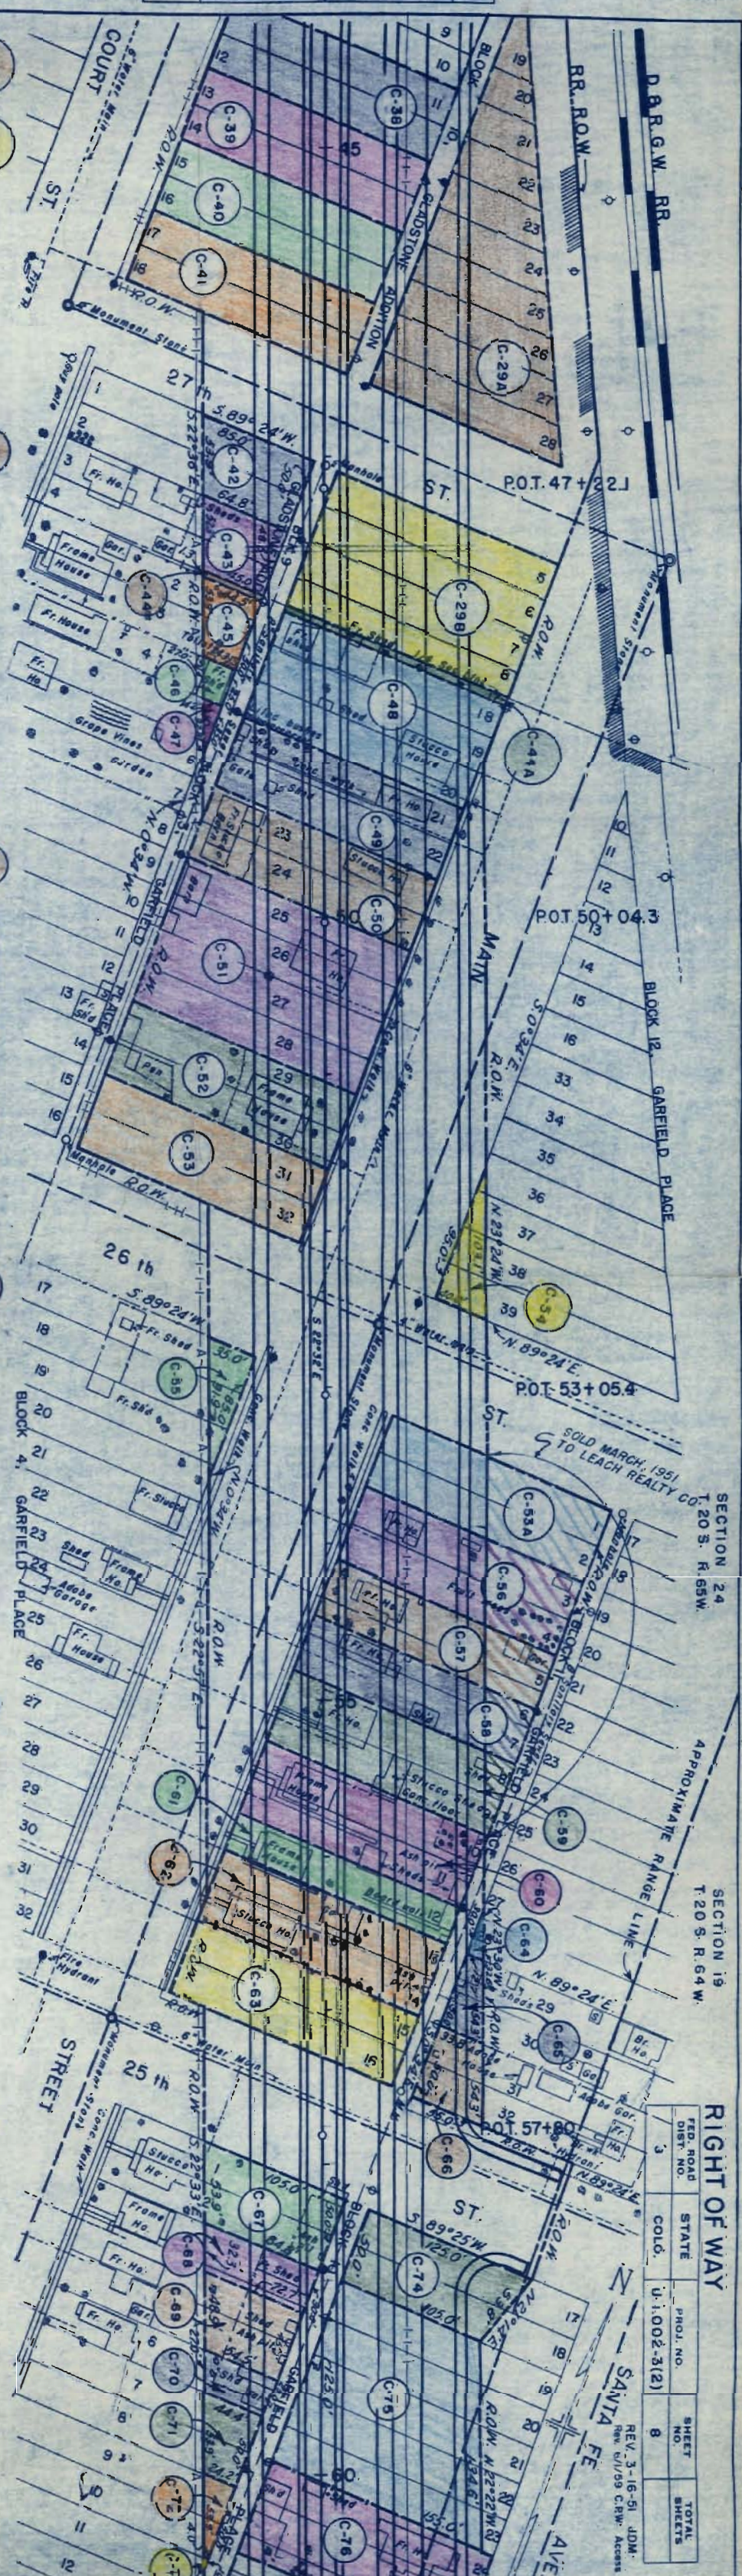


FED. ROAD DIST. NO.	STATE	PROJ. NO.	SHEET NO.	TOTAL SHEETS
3	CALIF.	U-1-002-3(12)	8	

C-29A & C-29B	CITY OF PUEBLO	C-30	DORA ANNA MAXWELL TAYLOR	C-36	EDITH LILE STOKES	C-64	CITY OF PUEBLO	C-76	CITY OF PUEBLO
C-38 & C-44A	R.M. BURWELL	C-51	ELLA E. THOSS	C-37	LUCIAN O. & MARY M. PINKLEY	C-65	RAQUEL & CARMEN VELARDE	C-73	JOE GRECO
C-39	JAMES T. SEBREE	C-46	ALTA SPEAR	C-38	P.H. & VIOLA C. ALWARD	C-66	JOHN T. & MAGDALENE CROSBYMAN	C-74	FRANK HELWIG
C-40	CITY OF PUEBLO	C-52 & C-53	JOHN H. & GENEVA M. CHETALAT	C-39	MIKE F. PERRY	C-67	ALICE NAOMI MILLER, et al	C-75	THE STANDARD FIRE BRICK CO
C-41	CITY OF PUEBLO	C-53A	CITY OF PUEBLO	C-60	CHARLES T. & AGNES KNAPP	C-68	W. E. SHASTEEN	C-76	MANUEL TRUJILLO
C-42	ESTATE OF T. E. COONEY, Deceased	C-54	CITY OF PUEBLO	C-61	LUCILE MUSICK FOSSCESCO	C-69	JOHN L. & LORA M. CRISWELL		
C-43	ISABELLE KINNARD	C-46	ELMORE C. & BISSIE M. BRIDGES	C-62	LOUIS & JOSEPHINE BATTISTE	C-70	CROSBY & EVA M. HARPER		
		C-49	THOMAS J. & EILEEN A. DOWNEN <i>Harry D. & Mary F. Robbe, LordContractors</i>	C-63	ESTATE OF DANIEL HEALY, Deceased	C-71	CITY OF PUEBLO		
		C-55	EDNA & JOSEPH C. VELLICO, Sr.	C-63					

The graph shows a linear relationship on a blue grid. The vertical axis has labels 4740, 4730, and 4720. The horizontal axis has labels 40, 50, and 60. A dashed line represents the linear fit, with a slope of 0.26% indicated. A point is marked at (50, 4730) with the label 400 Kt.

FED. ROAD DIST. NO.	STATE	PROJ. NO.	SHEET NO.	TOTAL SHEETS
3	COLO.	U.1002-3(2)	9	


RIGHT OF WAY
See Proj. No. 02-0018-01

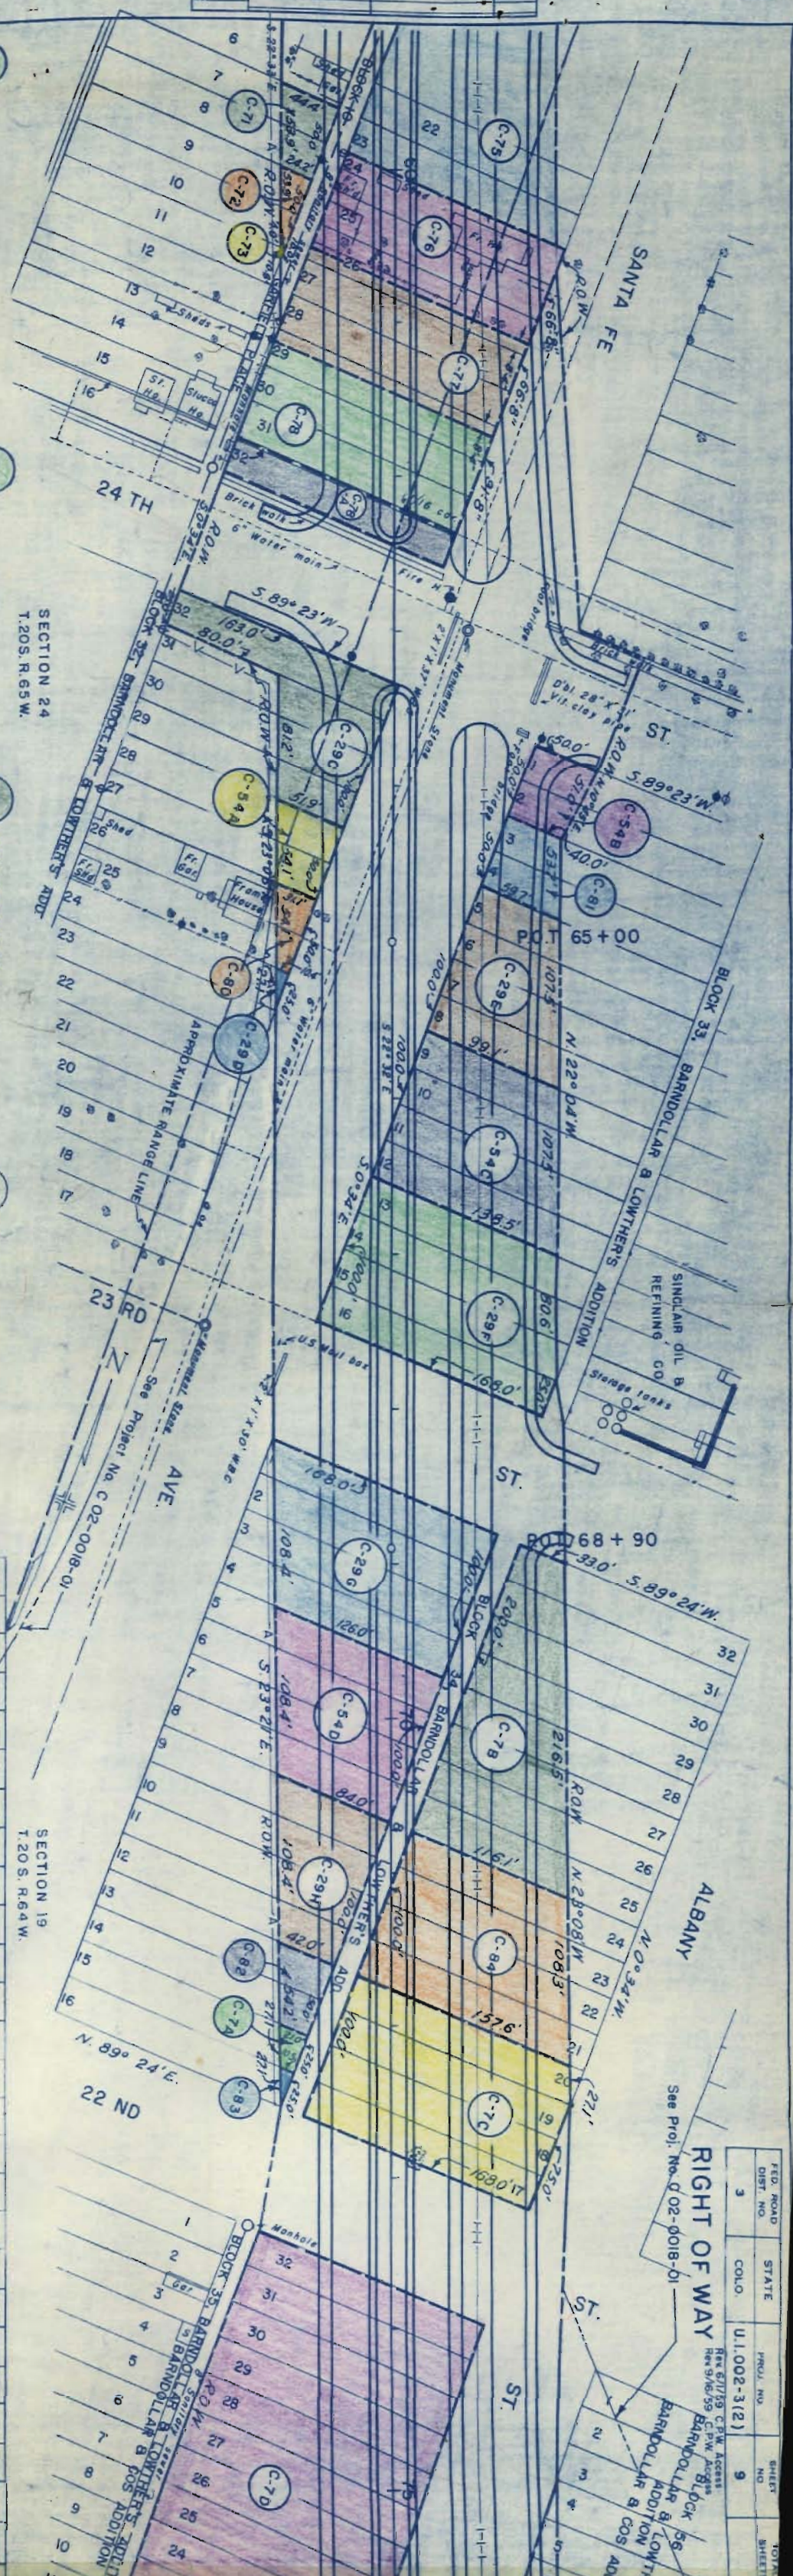

- | | | | | | | | |
|------|-----------------------------|-------|----------------|------|-------------------------------|-------|-----------------------------|
| C-70 | GRAHAM-HOEME PLOW CO., Inc. | C-29F | R. M. BURWELL | C-71 | CITY OF PUEBLO | C-79 | VOID |
| C-71 | GRAHAM-HOEME PLOW CO., Inc. | C-29G | CITY OF PUEBLO | C-72 | CITY OF PUEBLO | C-78A | R. M. BURWELL |
| C-72 | GRAHAM-HOEME PLOW CO., Inc. | C-29H | CITY OF PUEBLO | C-73 | JOE GRECO | C-80 | WM. O. & VIREO MCGEE |
| C-73 | CITY OF PUEBLO | C-54A | CITY OF PUEBLO | C-74 | THE STANDARD FIRE BRICK CO. | C-81 | R. M. BURWELL |
| C-74 | SAMUEL & CLARA CURRAN | C-54B | R. M. BURWELL | C-75 | MANUEL TRUJILLO | C-82 | CITY OF PUEBLO |
| C-75 | THOMAS & JEAN HOVENIC | C-54C | R. M. BURWELL | C-76 | CITY OF PUEBLO | C-83 | CITY OF PUEBLO |
| C-76 | R. M. BURWELL | C-54D | CITY OF PUEBLO | C-77 | THOMAS HOVENIC & JEAN HOVENIC | C-84 | GRAHAM-HOEME PLOW CO., Inc. |

SECTION 24
T.20S. R.65W.

SECTION 19
T.20S. R.64W.

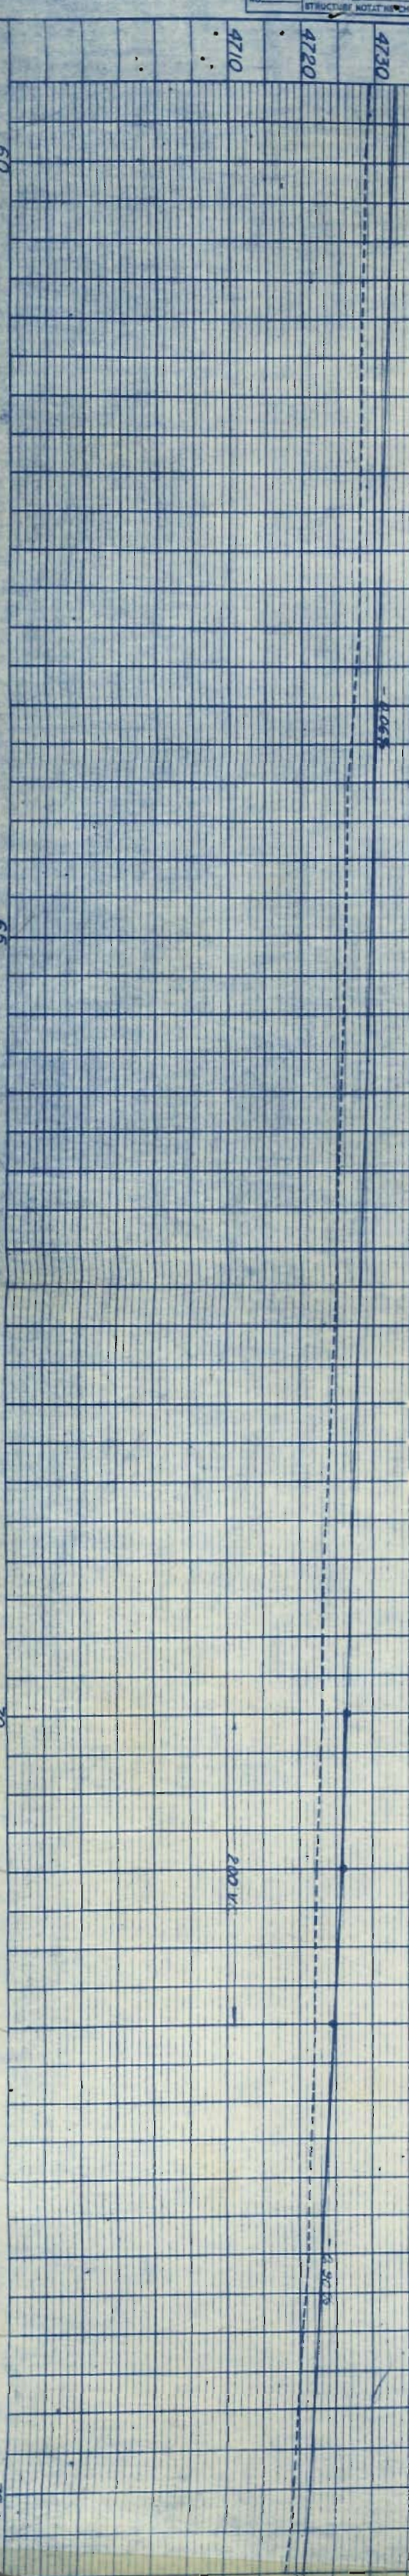

NOTED	NOTED	NOTED	NOTED
NO.	NO.	NO.	NO.


NOTED	NOTED	NOTED	NOTED
NO.	NO.	NO.	NO.

S.W. 1/4 SEC. 19
T. 20 S. R. 64 W.
See Proj. No. C02-0018-01
N.W. 1/4 SEC. 30
T. 20 S. R. 64 W.

FED. ROAD DIST. NO.	STATE	PROJ. NO.	SHEET NO.	TOTAL SHEETS
3	COLO.	U.I. 002-3(2)	10	

Rev. 2/18/59
Rev. 6/1/59
CPW, Access


RIGHT OF WAY

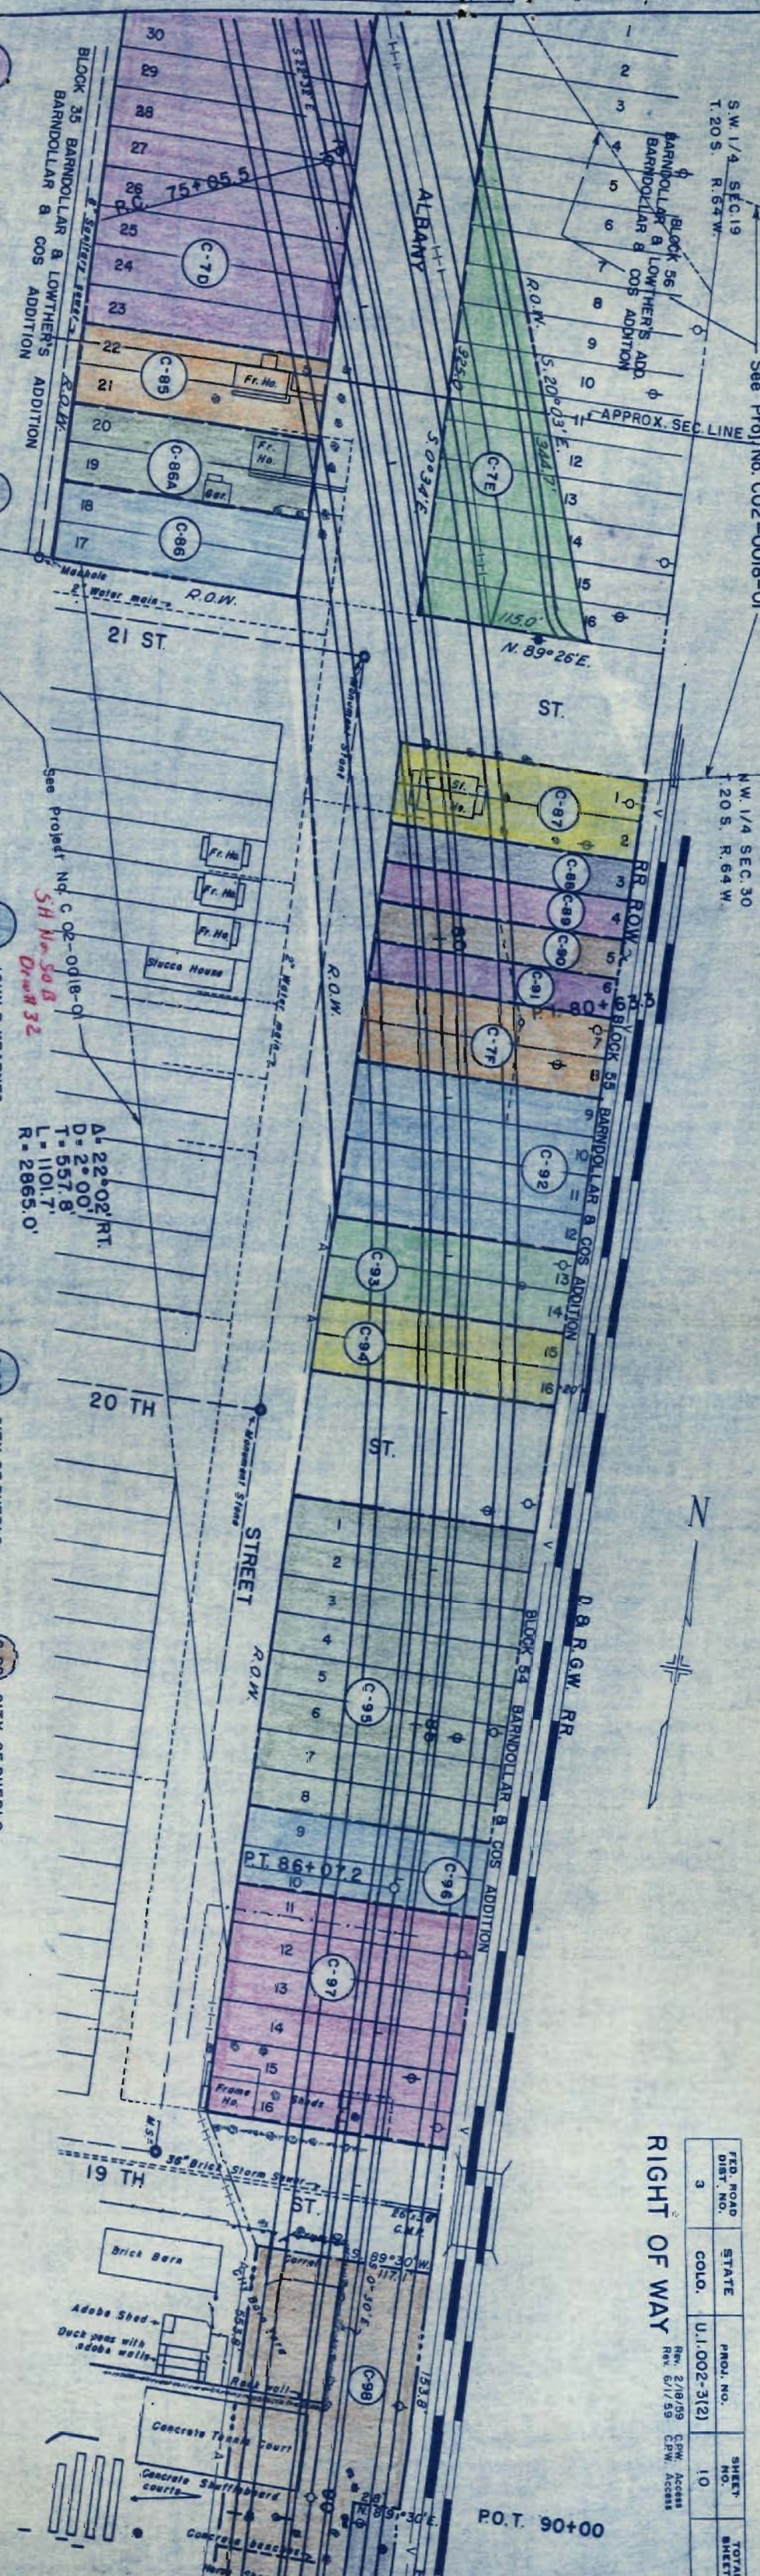

- C-70 CITY OF PUEBLO
- C-7E GRAHAM-HOEME FLOW CO., Inc.
- C-7F CITY OF PUEBLO
- C-85 HENRY & MARGARET BALLEWS, et al
- C-86 ALBERT A. LOOKER
- C-87 FRANCES L. HAEON LEWIS
- C-88 CITY OF PUEBLO
- C-89 ESTATE OF ANNA K HOLDEN, Deceased
- C-90 CITY OF PUEBLO
- C-81 CITY OF PUEBLO
- C-86A ALBERT E. & JUANITA P. LOOKER
- C-92 JOHN P. KEARNES
- C-93 CITY OF PUEBLO
- C-94 CITY OF PUEBLO
- C-95 EDWARD SEERIE, Trustee
- C-96 CITY OF PUEBLO
- C-98 CITY OF PUEBLO
- C-97 JOHANNA SUPONIS
- S/A D. & R.G.W. R.R. CO.

PROFILE	NOTE BOOK	NO.	SURVEYED	PLOTTED	GRADED CHECKED	S. & M. NOTED	STRUCTURE NOTED AS CHECKED

NOTE BOOK	NO.	PLOTTED	ALIGNMENT CHECKED	RT. OF WAY CHECKED

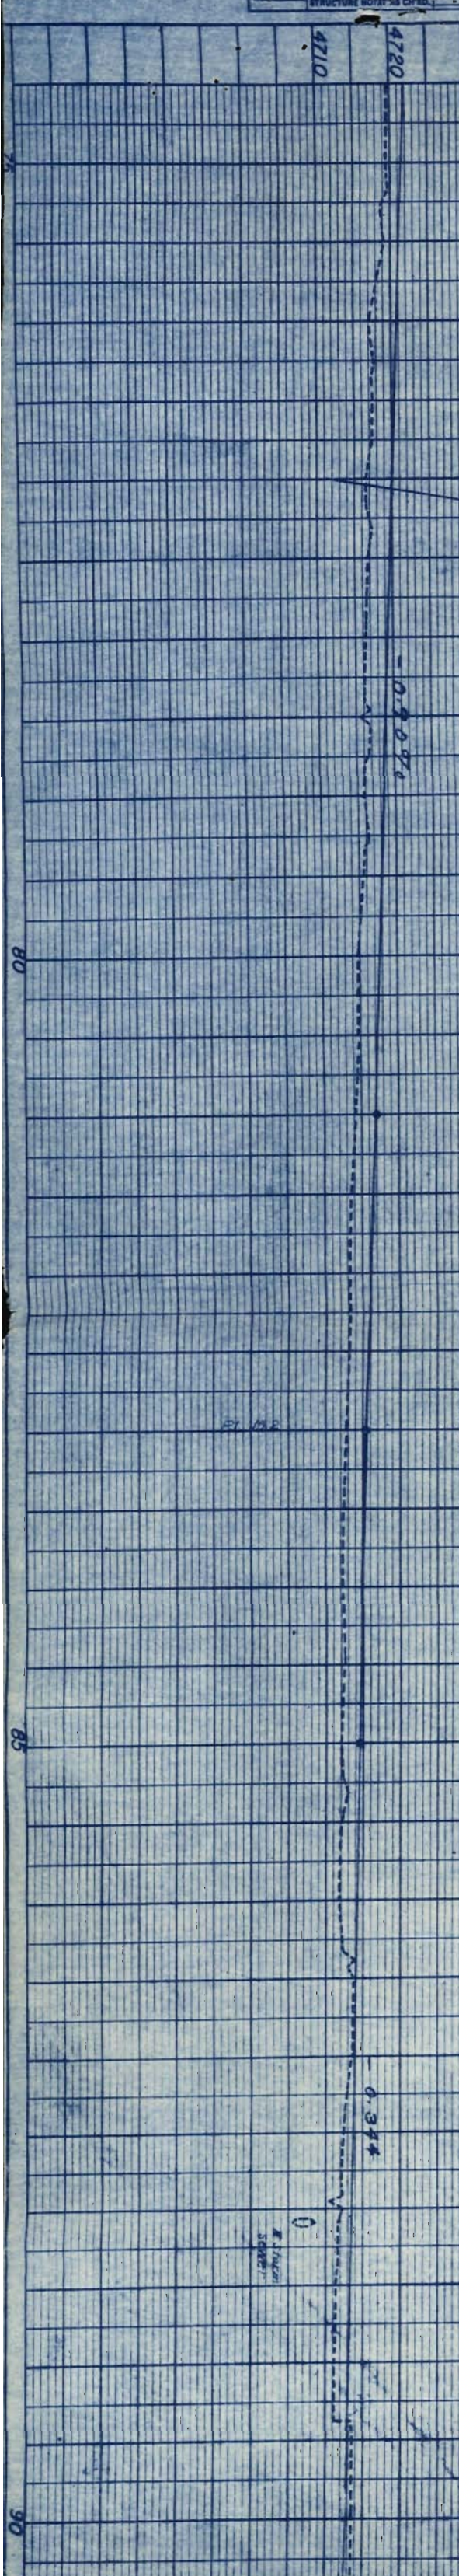

C-6 GEORGE E. & ELNORA C. ALBRECHT
C-7 CITY OF PUEBLO
C-8 A. C-8A CITY OF PUEBLO
C-9 ESTATE OF MATTEO PAGANO, Deceased
C-10 MELVIN W. & EDITH A. FARR
C-11 D.B. MURPHY



FED. ROAD DIST. NO.	STATE	PROJ. NO.	SHEET NO.	TOTAL SHEETS
3	COLORADO	U.1-002-3(2)	6	

RIGHT OF WAY

A = 12.57' LT.
D = 1.00'
T = 650.3'
L = 1295.0'
R = 5730.0'

PITTSBURG

RIGHT OF WAY


FED. ROAD DIST. NO.	STATE	PROJ. NO.	SHEET NO.	TOTAL SHEETS
3	COLO.	U.1,002-3(12)	7	



- C-10 MELVIN W. & EDITH A. FARR
- C-11 D.B. MURPHY
- C-12 LOUISE ANNA & WILLIAM H. MURPHY
- C-13 WALTER & BERTHA ALLEN
- C-14 LUTHER H. & NELLIE ULA HARRIS
- C-15 CITY OF PUEBLO
- C-16 WALTER WILLIAMS
- C-17 MERLIN L. DAPPERT
- C-18 CITY OF PUEBLO
- C-19 CITY OF PUEBLO
- C-20 M.E. RAMBO, Blanche E. Vaughn, Land Contractors
- C-21 EVA A. & JOSEPH HOLLORAN, Tony Placiotto, Land Contractors
- C-22 CHARLES G. & MARY MADRID
- C-23 CARL E. & WILMA I. DAILY
- C-24 JAMES J. MCCLLOUD
- C-25 CITY OF PUEBLO
- C-26 CHARLIE R. & AGNES HAYES
- C-27 VIRGIL HOWARD HOLTON, et al
- C-28 OWEN & HAZEL JOHNSON
- C-29 CITY OF PUEBLO
- C-30 CITY OF PUEBLO
- C-31 CITY OF PUEBLO
- C-32 CITY OF PUEBLO
- C-33 CITY OF PUEBLO
- C-34 CITY OF PUEBLO
- C-35 CITY OF PUEBLO
- C-36 CITY OF PUEBLO
- C-37 CITY OF PUEBLO
- C-38 R.M. BURWELL
- C-39 JAMES T. SEBREE
- C-40 CITY OF PUEBLO

71+73 BK.
EQUATION
58+50.3 AH.

Access Rights

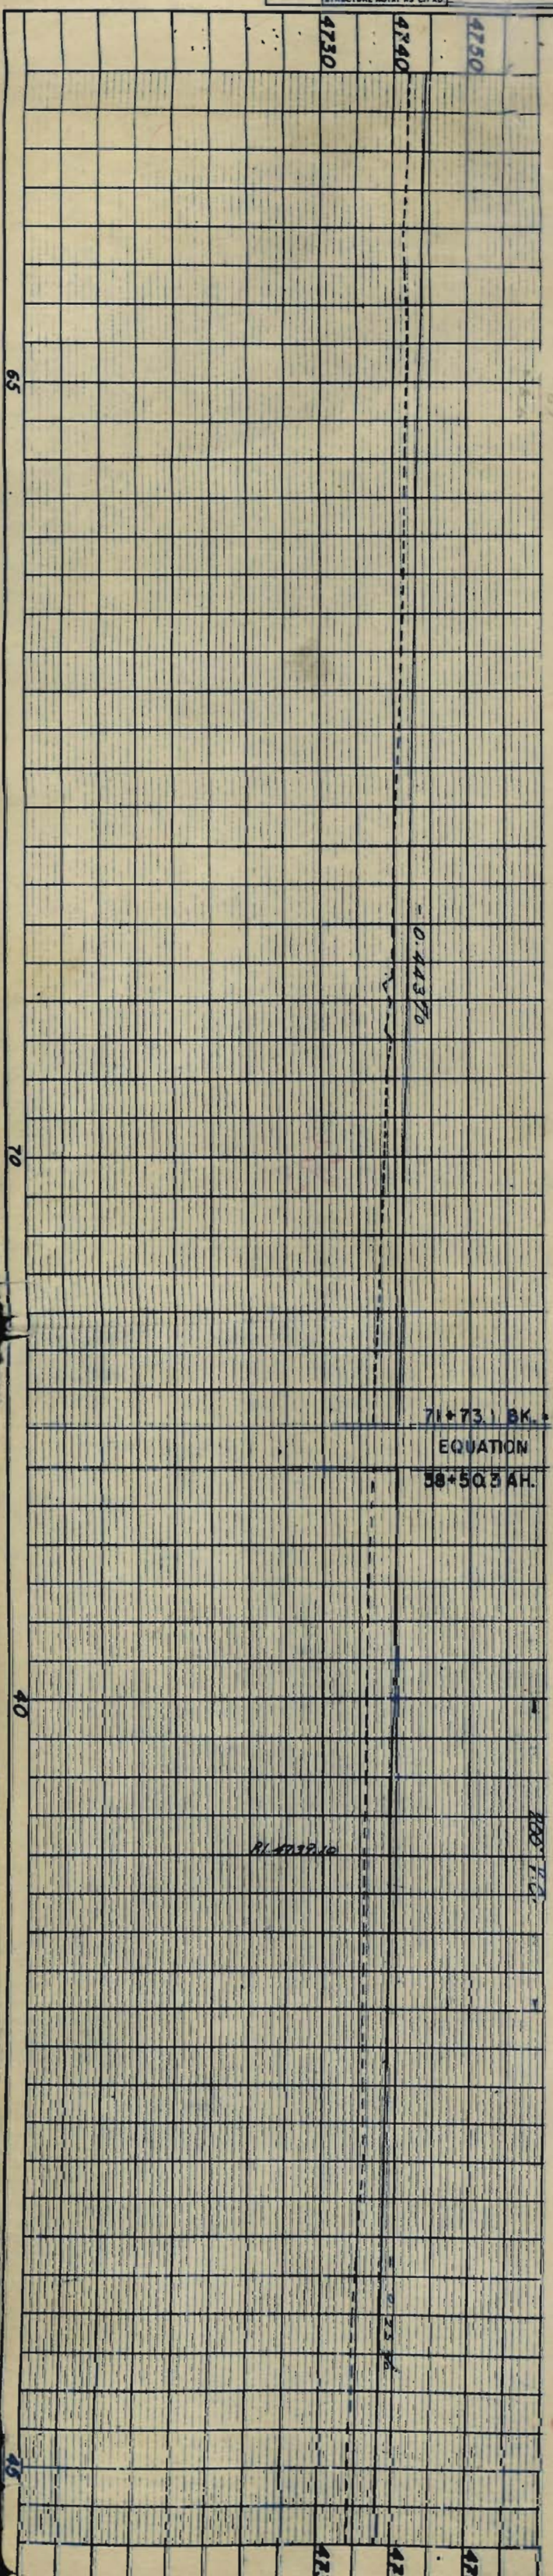

- C-284 CITY OF PUEBLO
- C-298 R.M. BURWELL
- C-300 JAMES T. SEBREE
- C-400 CITY OF PUEBLO
- C-401 CITY OF PUEBLO
- C-402 ESTATE OF T.E. COONEY, Deceased
- C-403 ISABELLE KINNARD

- C-404 ESTATE OF CHARLES W. HAINES, Deceased
- C-405 ESTATE OF THOMAS TAYLOR, Deceased
- C-406 ALTA SPEAR
- C-407 WILBUR OSCAR SQUIRES
- C-408 ELMORE C. & BISSIE M. BRIDGES
- C-409 THOMAS J. & EILEEN A. DOWNEN
- C-410 Harry D. & Mary F. Robbe, LandContractors



- C-500 DORA ANNA MAXWELL TAYLOR
- C-501 ELLA E. THOSS
- C-502 & C-503 JOHN H. & GENEVA M. CHETALAT
- C-504 CITY OF PUEBLO
- C-505 EDNA & JOSEPH C. YELLICO, Sr.


- C-506 EDITH LILE STOKES
- C-507 LUCIAN C. & MARY M. PINKLEY
- C-508 P.H. & VIOLA C. ALWARD
- C-509 MIKE F. PERRY
- C-510 CHARLES T. & AGNES KNAPP
- C-511 LUCILE MUSICK FOSGESCO
- C-512 LOUIS & JOSEPHINE BATTISTE
- C-513 ESTATE OF DANIEL HEALY, Deceased

- C-604 CITY OF PUEBLO
- C-605 RAQUEL & CARMEN VELARDE
- C-606 JOHN T. & MAGDALINE CROASMAN
- C-607 ALICE NAOMI MILLER, et al
- C-608 W. E. SHASTEEN
- C-609 JOHN L. & LORA M. CRISWELL
- C-610 CROSBY & EVA M. HARPER
- C-611 CITY OF PUEBLO

- C-702 CITY OF PUEBLO
- C-703 JOE GRECO
- C-704 FRANK HELWIG
- C-705 THE STANDARD FIRE BRICK CO.
- C-706 MANUEL TRULLIO

Access Rights

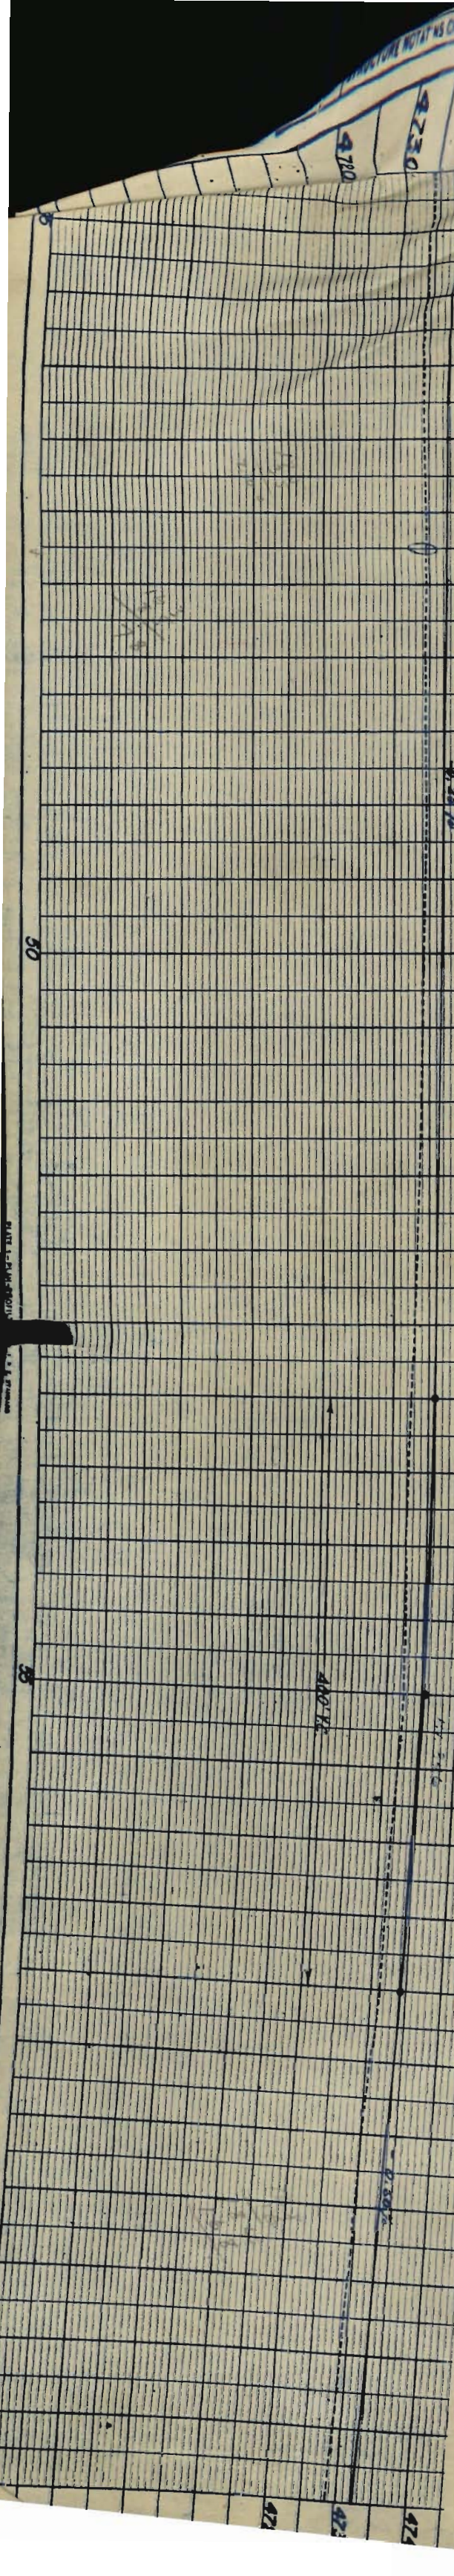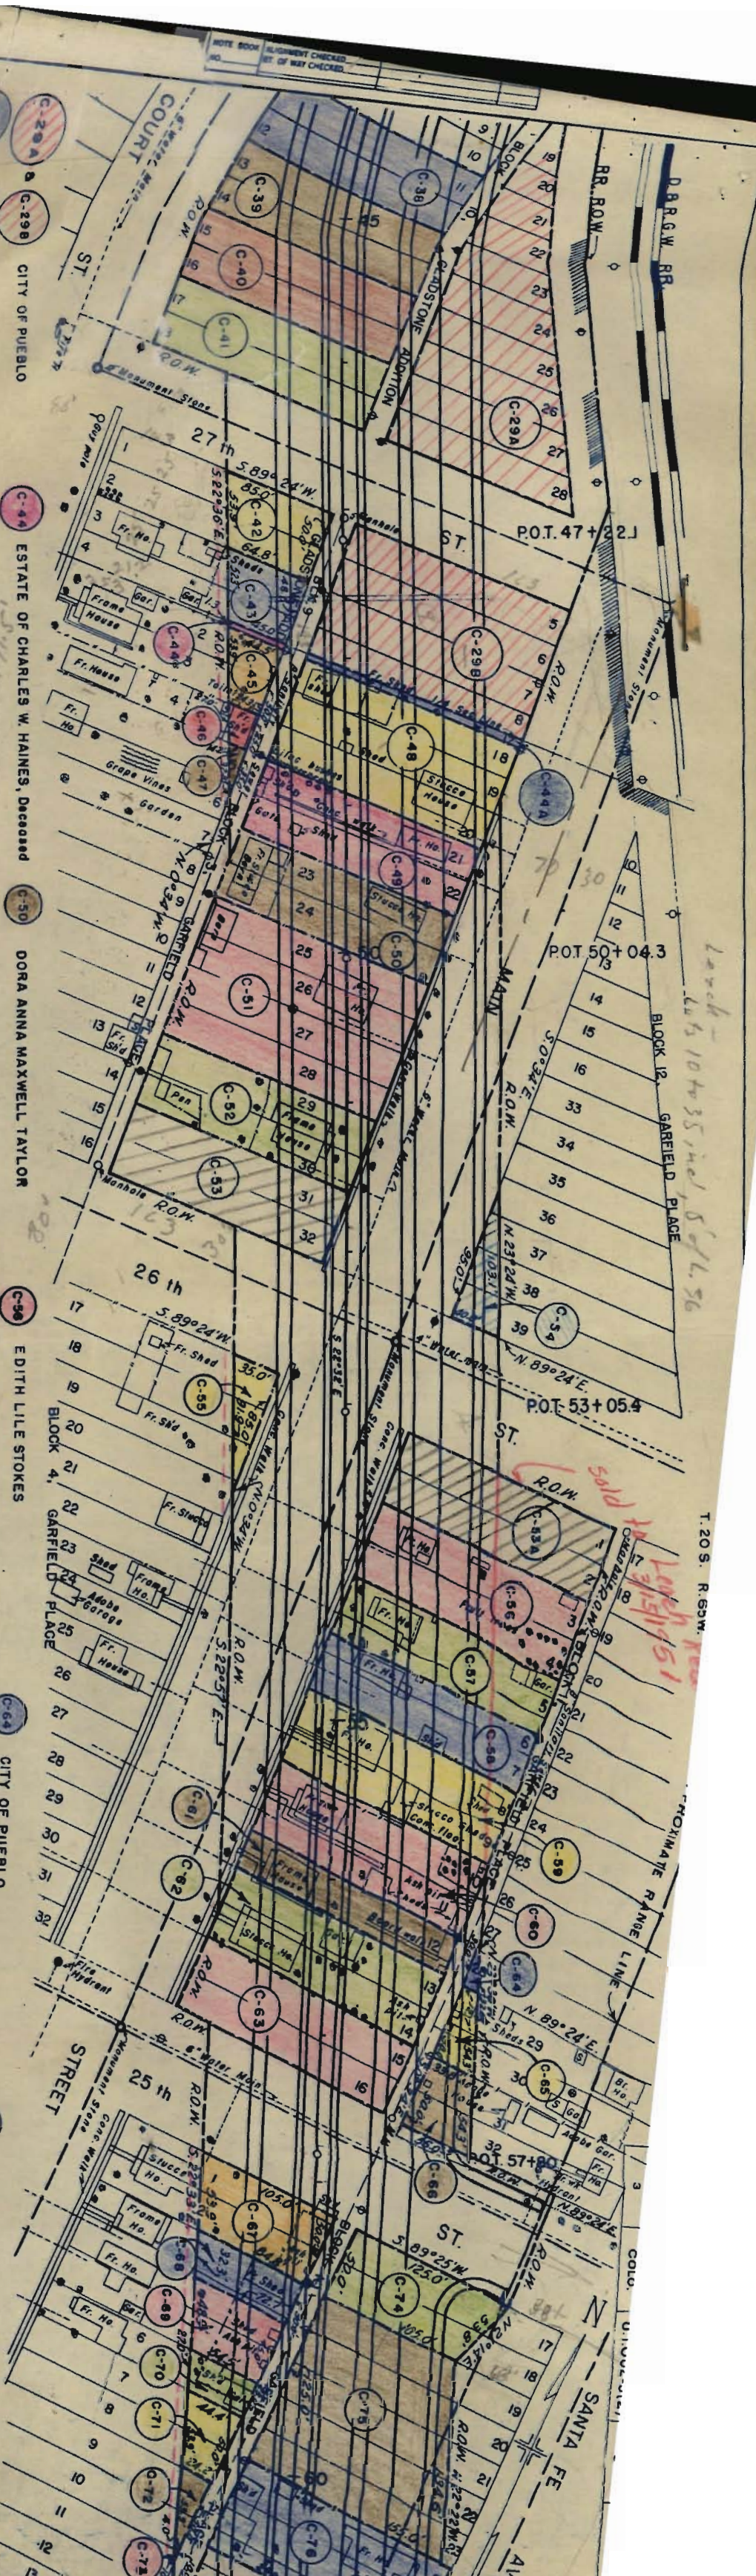

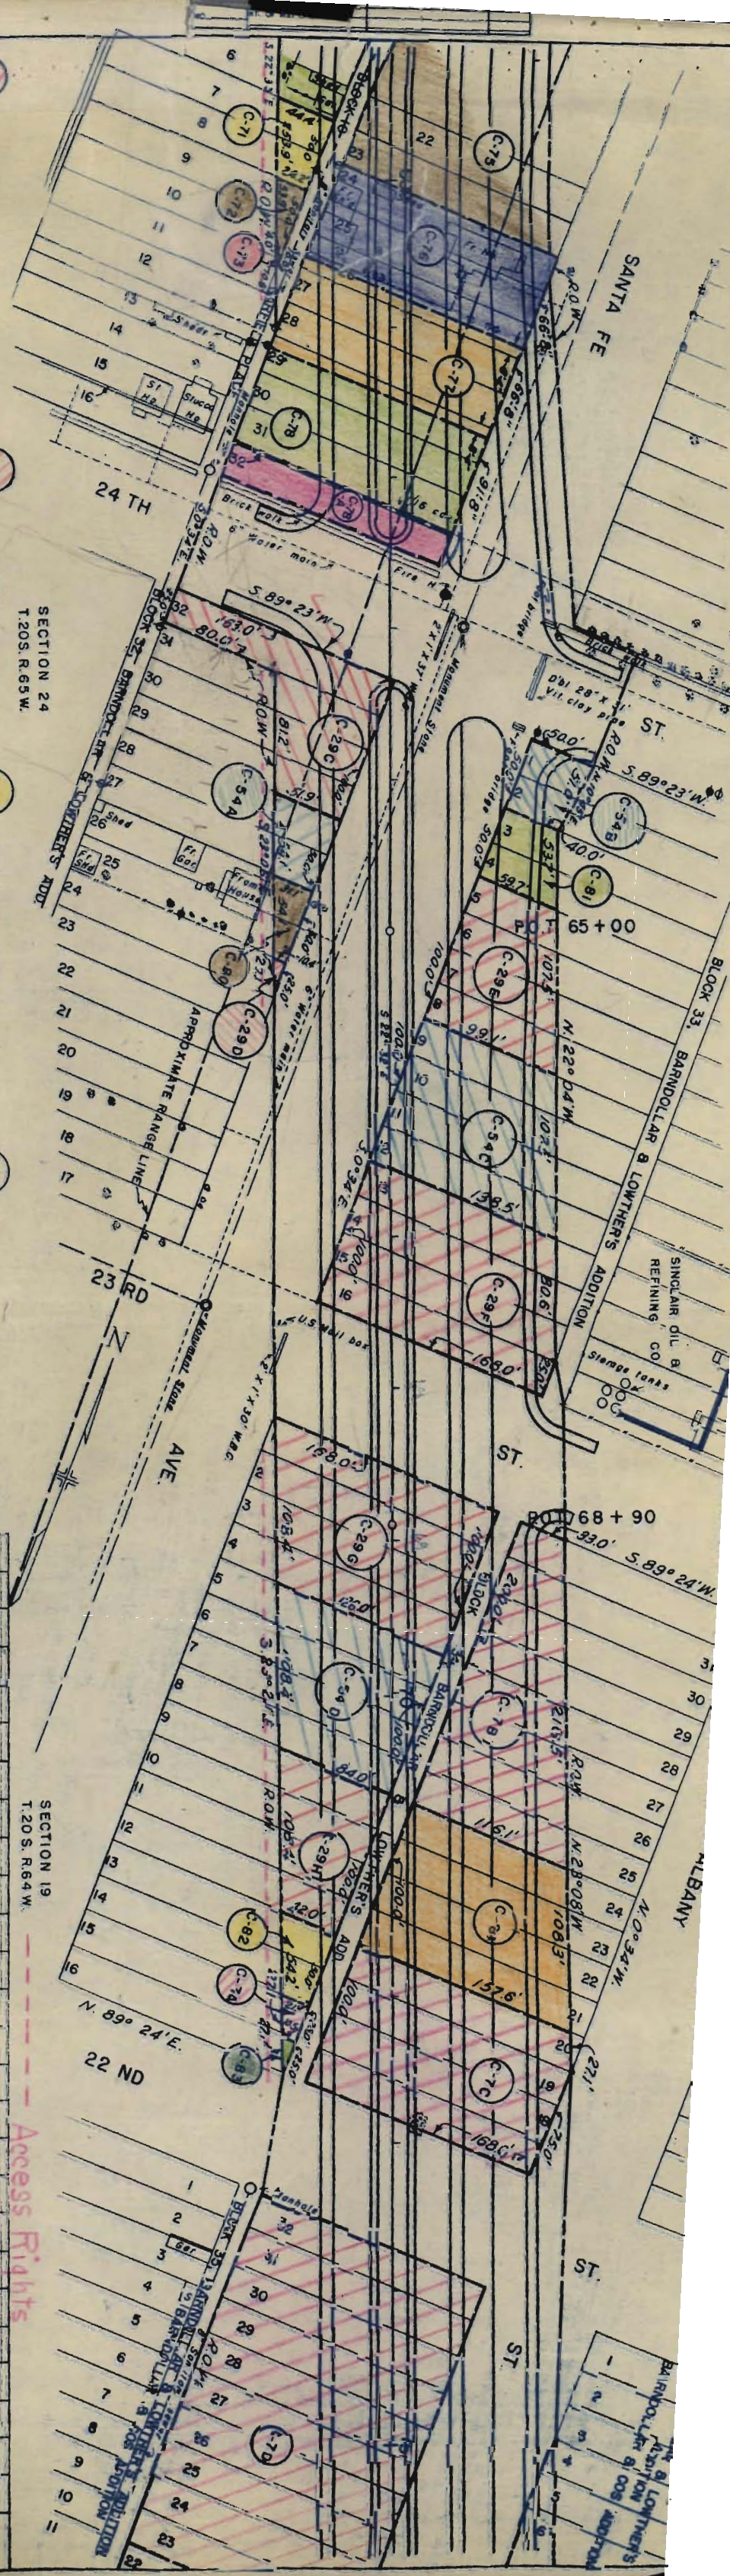

- | | | | | | | | |
|------|-----------------------------|-------|----------------|------|-------------------------------|-------|-----------------------------|
| C-76 | GRAHAM-HOEME PLOW CO., Inc. | C-29F | R. M. BURWELL | C-71 | CITY OF PUEBLO | C-79 | VOID |
| C-75 | GRAHAM-HOEME PLOW CO., Inc. | C-29G | CITY OF PUEBLO | C-72 | CITY OF PUEBLO | C-78A | R. M. BURWELL |
| C-74 | GRAHAM-HOEME PLOW CO., Inc. | C-29H | CITY OF PUEBLO | C-73 | JOE GRECO | C-80 | WM. O. & VIREO MAGEE |
| C-73 | CITY OF PUEBLO | C-54A | CITY OF PUEBLO | C-75 | THE STANDARD FIRE BRICK CO. | C-81 | R. M. BURWELL |
| C-72 | SAMUEL & CLARA CURRAN | C-54B | F. M. BURWELL | C-76 | MANUEL TRUJILLO | C-82 | CITY OF PUEBLO |
| C-71 | THOMAS & JEAN HOVENIC | C-54C | R. M. BURWELL | C-77 | CITY OF PUEBLO | C-83 | CITY OF PUEBLO |
| C-70 | R. M. BURWELL | C-54D | CITY OF PUEBLO | C-78 | THOMAS HOVENIC & JEAN HOVENIC | C-84 | GRAHAM-HOEME PLOW CO., Inc. |

SECTION 24
T.20S. R.65W.

SECTION 19
T.20S. R.64W.

Access Rights




SW 1/4 SEC. 19
T. 20 S. R. 64 W.

NW 1/4 SEC. 30
T. 20 S. R. 64 W.


FED. ROAD DIST. NO.	STATE	PROJ. NO.	SHEET NO.	TOTAL SHEETS
3	COLO.	U.I.002-3(2)	10	

RIGHT OF WAY

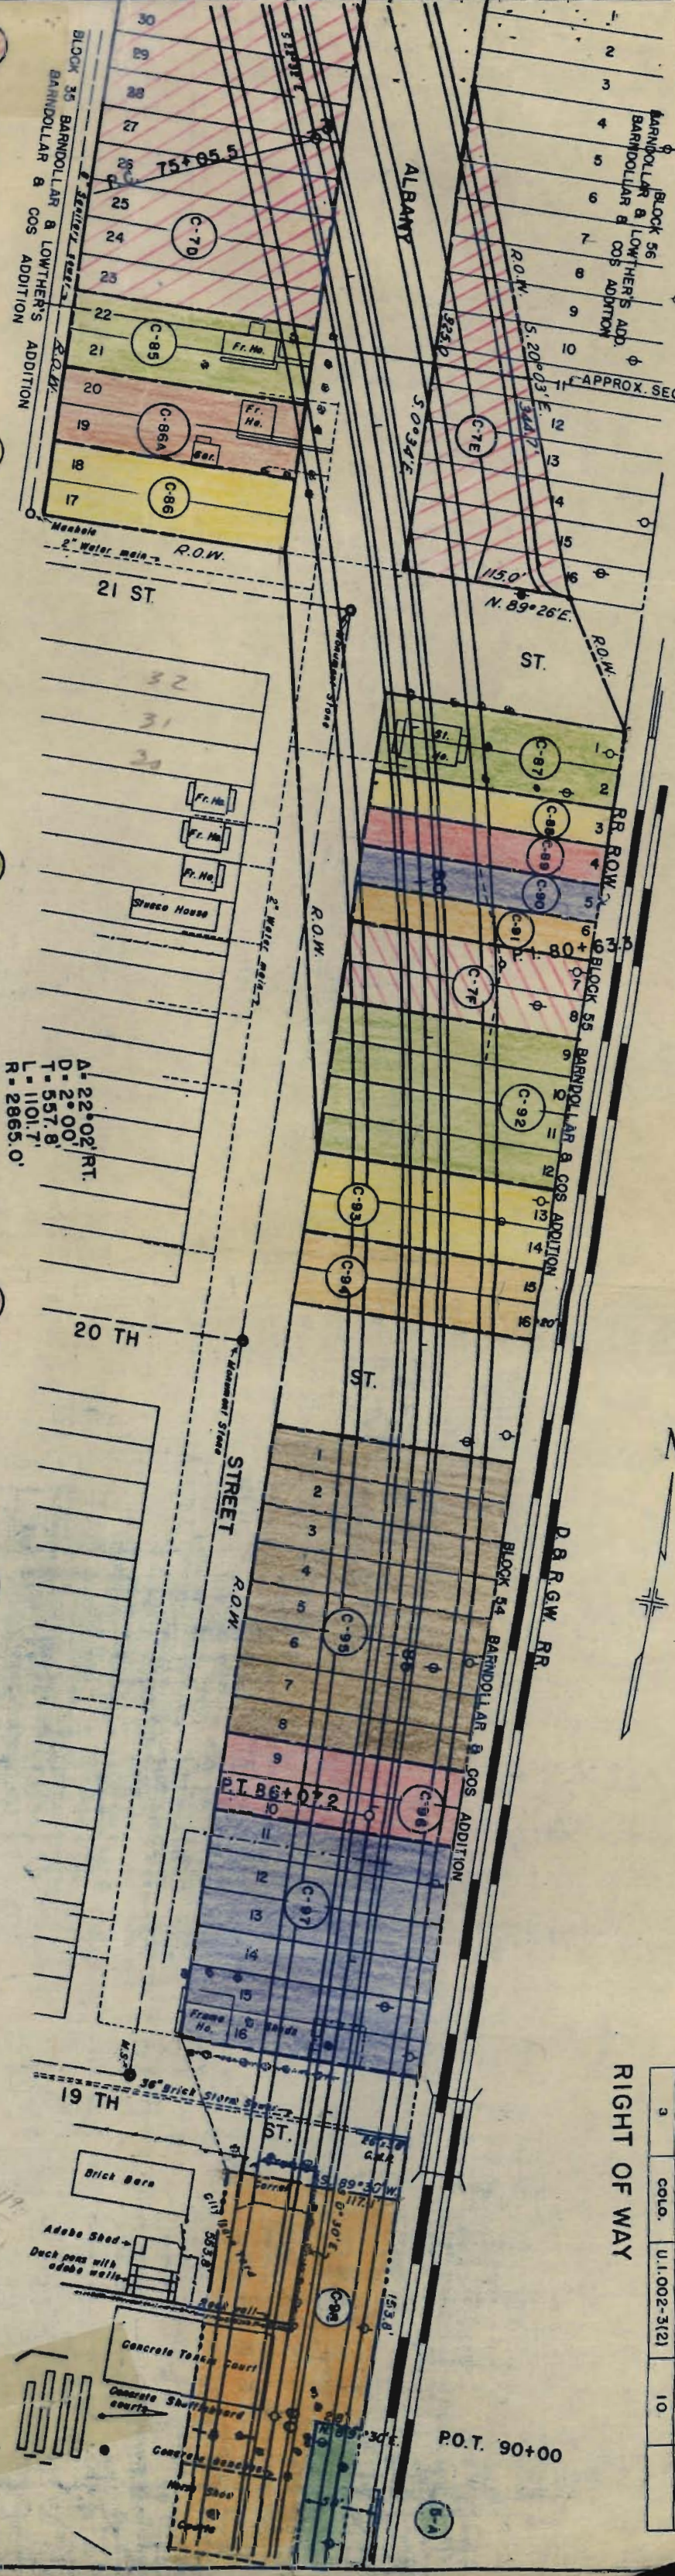

- C-70 CITY OF PUEBLO
- C-7E GRAHAM-HOEME PLOW CO., Inc.
- C-7F CITY OF PUEBLO
- C-85 HENRY & MARGARET BALLEJOS, et al
- C-86 ALBERT A. LOOKER
- C-87 FRANCES L. HAEON LEWIS
- C-88 CITY OF PUEBLO
- C-89 ESTATE OF ANNA K. HOLDEN, Deceased
- C-90 CITY OF PUEBLO
- C-91 CITY OF PUEBLO
- C-86A ALBERT E. & JUANITA P. LOOKER
- C-92 JOHN P. KEARNES
- C-93 CITY OF PUEBLO
- C-94 CITY OF PUEBLO
- C-95 EDWARD SEERIE, Trustee
- C-96 CITY OF PUEBLO
- C-97 JOHANNA SUPONIS
- C-98 CITY OF PUEBLO
- 5-A D.A.R.G.W. R.R. CO.

A. 22°02' RT.
D. 2°00'
T. 557.8'
L. 1101.7'
R. 2865.0'

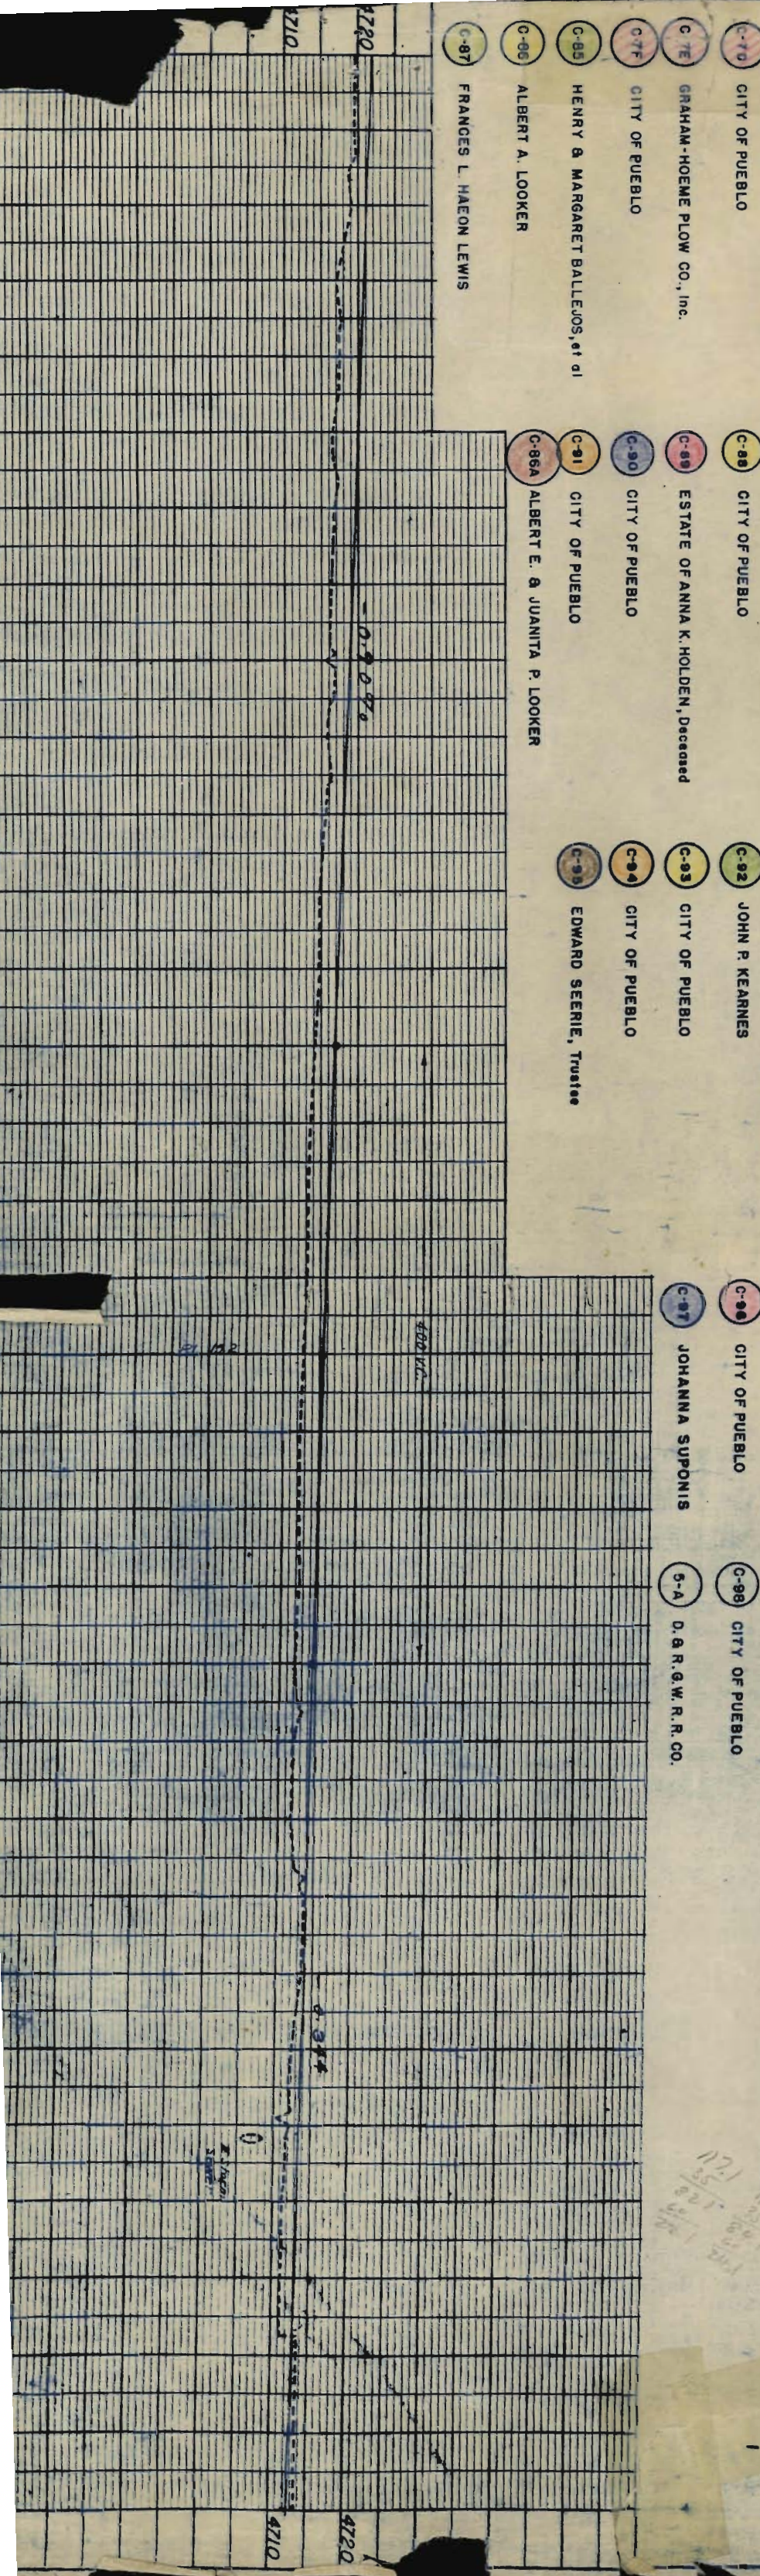


R.O.W. TABULATION OF PROPERTIES IN PUEBLO COUNTY S.H. No. 1 F. A. PROJ. UI 197(2)

NO	OWNER	ADDRESS	LOCATION	AREA IN ACRES			ASSESSED VALUATIONS			REMARKS
				TOTAL LAND	PARCEL	TO BE ACQUIRED	TOTAL LAND	PER ACRE	PARCEL	
1	GEORGE H. KRause KATHRYN BERG KRause	EL PASO COUNTY	All in NW 1/4 SW 1/4, Sec 30, T.20S, R.64W.			1.46				
2	CLYDE C. ONEAL HAZEL R ONEAL JAMES E. ONEAL MYRTLE M ONEAL PEGGY ONEAL WATERS JOHN M. WATERS, JR.	PUEBLO COUNTY				0.24				
3	INLAND REAL ESTATE CO. COL MEX. INC. HELEN MARY STRANTON SMITH	PUEBLO COUNTY				9.85				
4	JESS F. HUNTER ESTHER M. HUNTER	PUEBLO COUNTY				0.32				
5	ABELL TRUCK & IMPLEMENT CO.	PUEBLO COUNTY				0.32				



FED. ROAD DIST. NO.	STATE	PROJ. NO.	SHEET NO.	TOTAL SHEETS
3	COLO.	U.I.002-3(2)	11	

Rev. 7-19-49 S.W.Z.
Rev. 2/18/59 C.P.W. Access
Rev. 6/1/59 C.P.W. Access
Rev. 1/6/70 Add C-98X WS.
Rev. 12/10/79 C-98X GCF

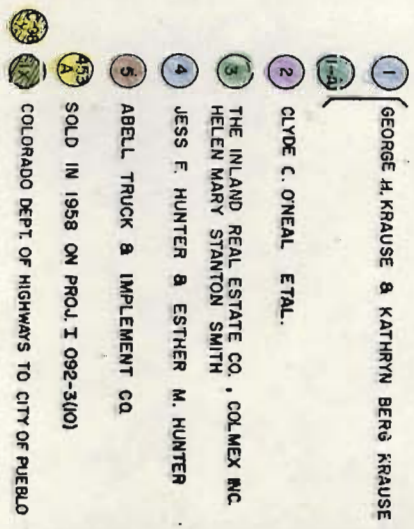


— NOTE —

PROJ. UI 002-3(2) Was
Formerly PROJ. UI 197(2)

GENERAL ROAD DIVISION NO.	DISTRICT	PROJ.
9	COLORADO	UI 002-3 (2)


RIGHT OF WAY

Now C
Rev. 2/1
Rev. 6/1
Rev. 1/5/
Rev. 12/10/0

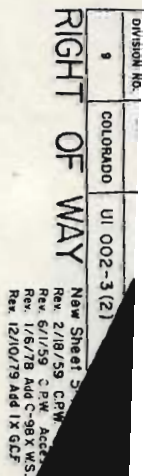

1 GEORGE H. KRAUSE & KATHRYN BERG KRAUSE
1-A
2 CLYDE C. ONEAL ETAL.
3 THE INLAND REAL ESTATE CO., COLMEJ INC.
4 HELEN MARY STANTON SMITH
5 JESS F. HUNTER & ESTHER M. HUNTER
6 ABELL TRUCK & IMPLEMENT CO.
7
8
INDEX FOR FA.P. UI 197(2)
 1. Tabulation of Properties.
 2. Layout Sheet.

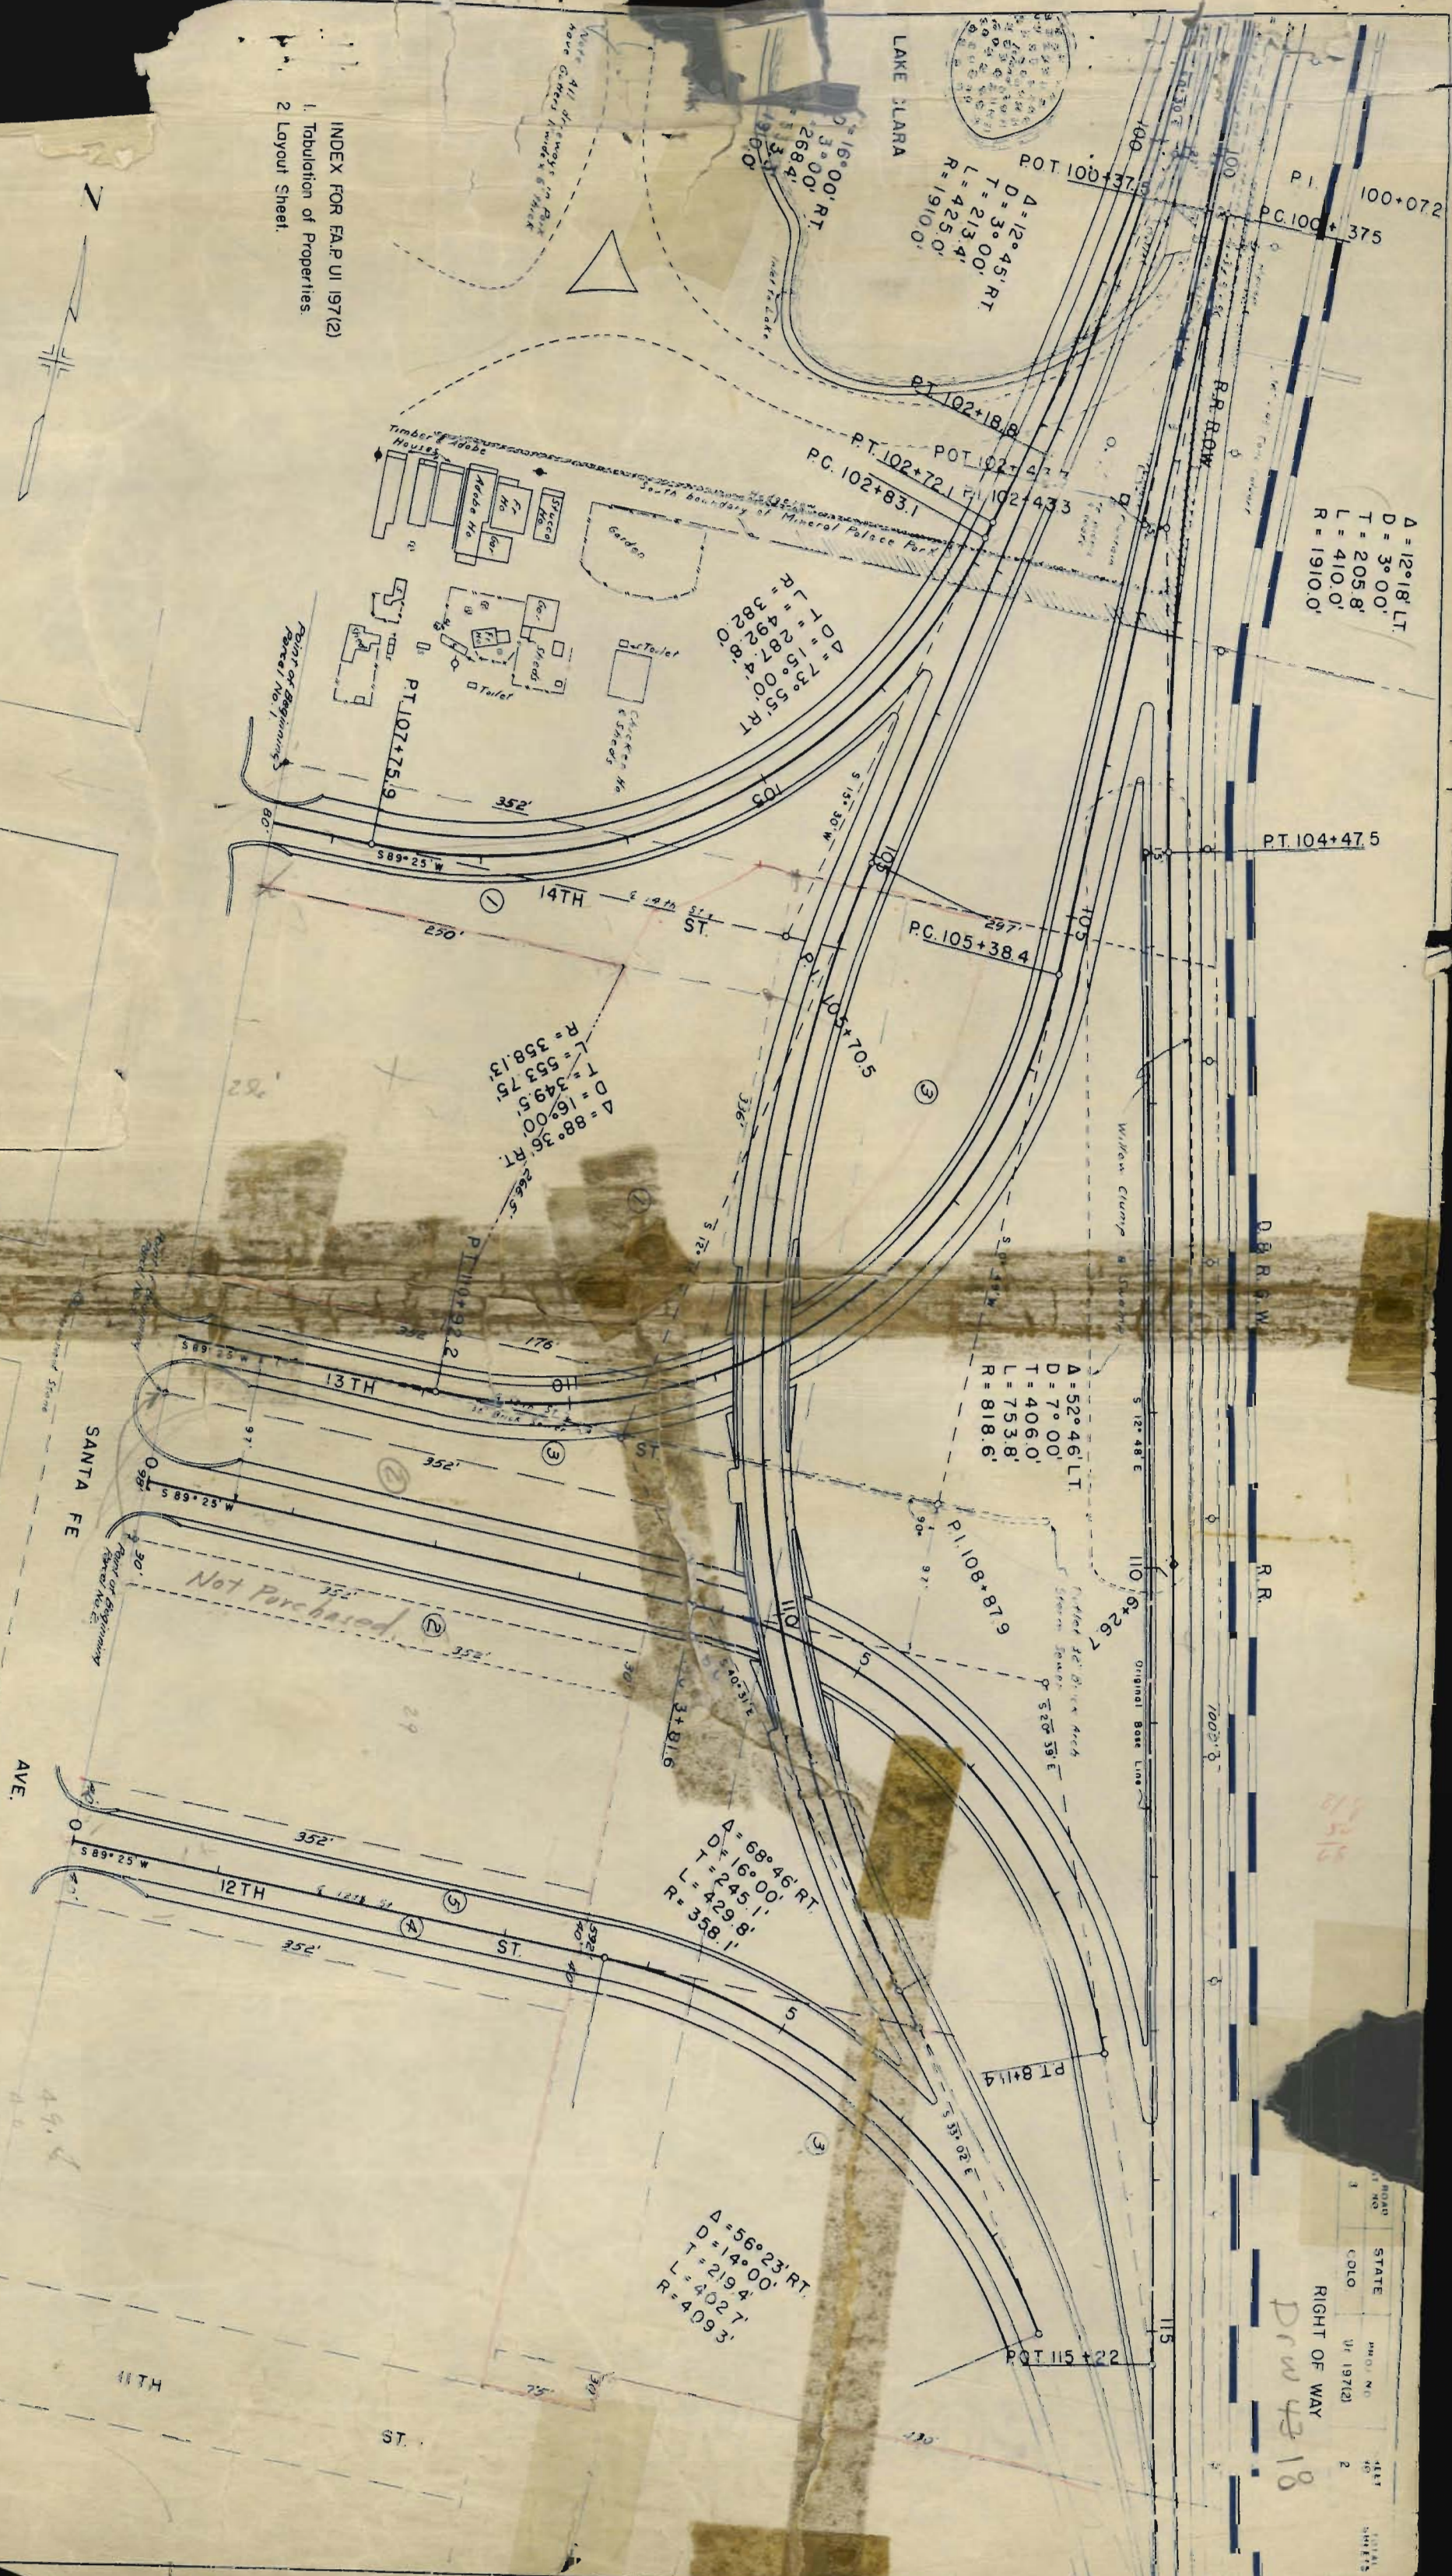

ROAD NO.	STATE	PROJ. NO.	SHEET
1	COLO.	UI 197(2)	2

RIGHT OF WAY
 D.W. 10