

FED. ROAD DIV. NO.	STATE	FED. AID PROJ. NO.	SHEET NO.	TOTAL SHEETS
9	COLO.	FI 002-3(12)	1	1
		UI 002-3(II)		

Rev. 2-10-54 S.W. 2.
Rev. 11-19-54 S.W. 2.

INDEX OF SHEETS

1. TITLE SHEET
2. 7. TABULATION OF PROPERTIES
- 8-15. PLAN & PROFILE SHEETS
SHOWING RIGHT OF WAY

COLORADO STATE HIGHWAY DEPARTMENT

PLAN AND PROFILE OF PROPOSED COMBINED FEDERAL AID PROJECTS NO. { FI 002-3 (12) STATE HIGHWAY NO. + 25 { UI 002-3(II) PUEBLO COUNTY

RIGHT OF WAY

SCALES OF ORIGINAL TRACINGS
ON PLAN 1 IN. = 100 FT., 1 IN. = 50 FT.
ON PROFILE 1 IN. = 100 FT., 1 IN. = 50 FT. HORIZONTAL
1 IN. = 10 FT. VERTICAL

GRADE LINE ON PROFILE IS SHOWN AS GRADE OF FINISHED ROAD
GROSS LENGTH OF PROJECT }
NET LENGTH OF PROJECT }

-Constructed-
STA. 103 + 11.7 - END UI 002-3(2)=
STA. 103 + 11.7 - CITY LIMITS

STA. 253 + BEGIN UI 002-3(II)

CITY LIMITS
STA. 334 + 26.8 END UI 002-3(II)
BEG. FI 002-3(12)
(CS 02-0001-14)

STA. 395 + 78.1
END FI 002-3(12)
(CS 02-0001-14)

-Constructed-
STA. -10 + 00 - BEGIN FI 002-2(2)=
STA. 76 + 47.6 - F.A.P. 277-C

-Constructed-
STA. 0 + 00 - BEGIN F 001-3(5) =
STA. 1985 + 77.3 - N.R.H. 271-G


-Constructed-
STA. 27 + 63.1 - END F 001-3(5) =
OPPOSITE STA. 40 + 14 FI 002-2(2)

-Constructed-
STA. 53 + 88.6 - BEGIN UI 002-3(2)=
STA. 53 + 88.6 - END FI 002-2(2)

CONVENTIONAL SIGNS

- CENTER LINE OF SURVEY
- RIGHT OF WAY LINES
- SECTION LINES
- ONE QUARTER SECTION LINES
- TOWNSHIP LINES
- CITY LIMITS LINE
- RAILROADS
- BARBED WIRE FENCE
- COMBINATION WIRE FENCE
- WOODEN FENCE
- POLE LINES
- POINTS OF ACCESS

Scale in Feet

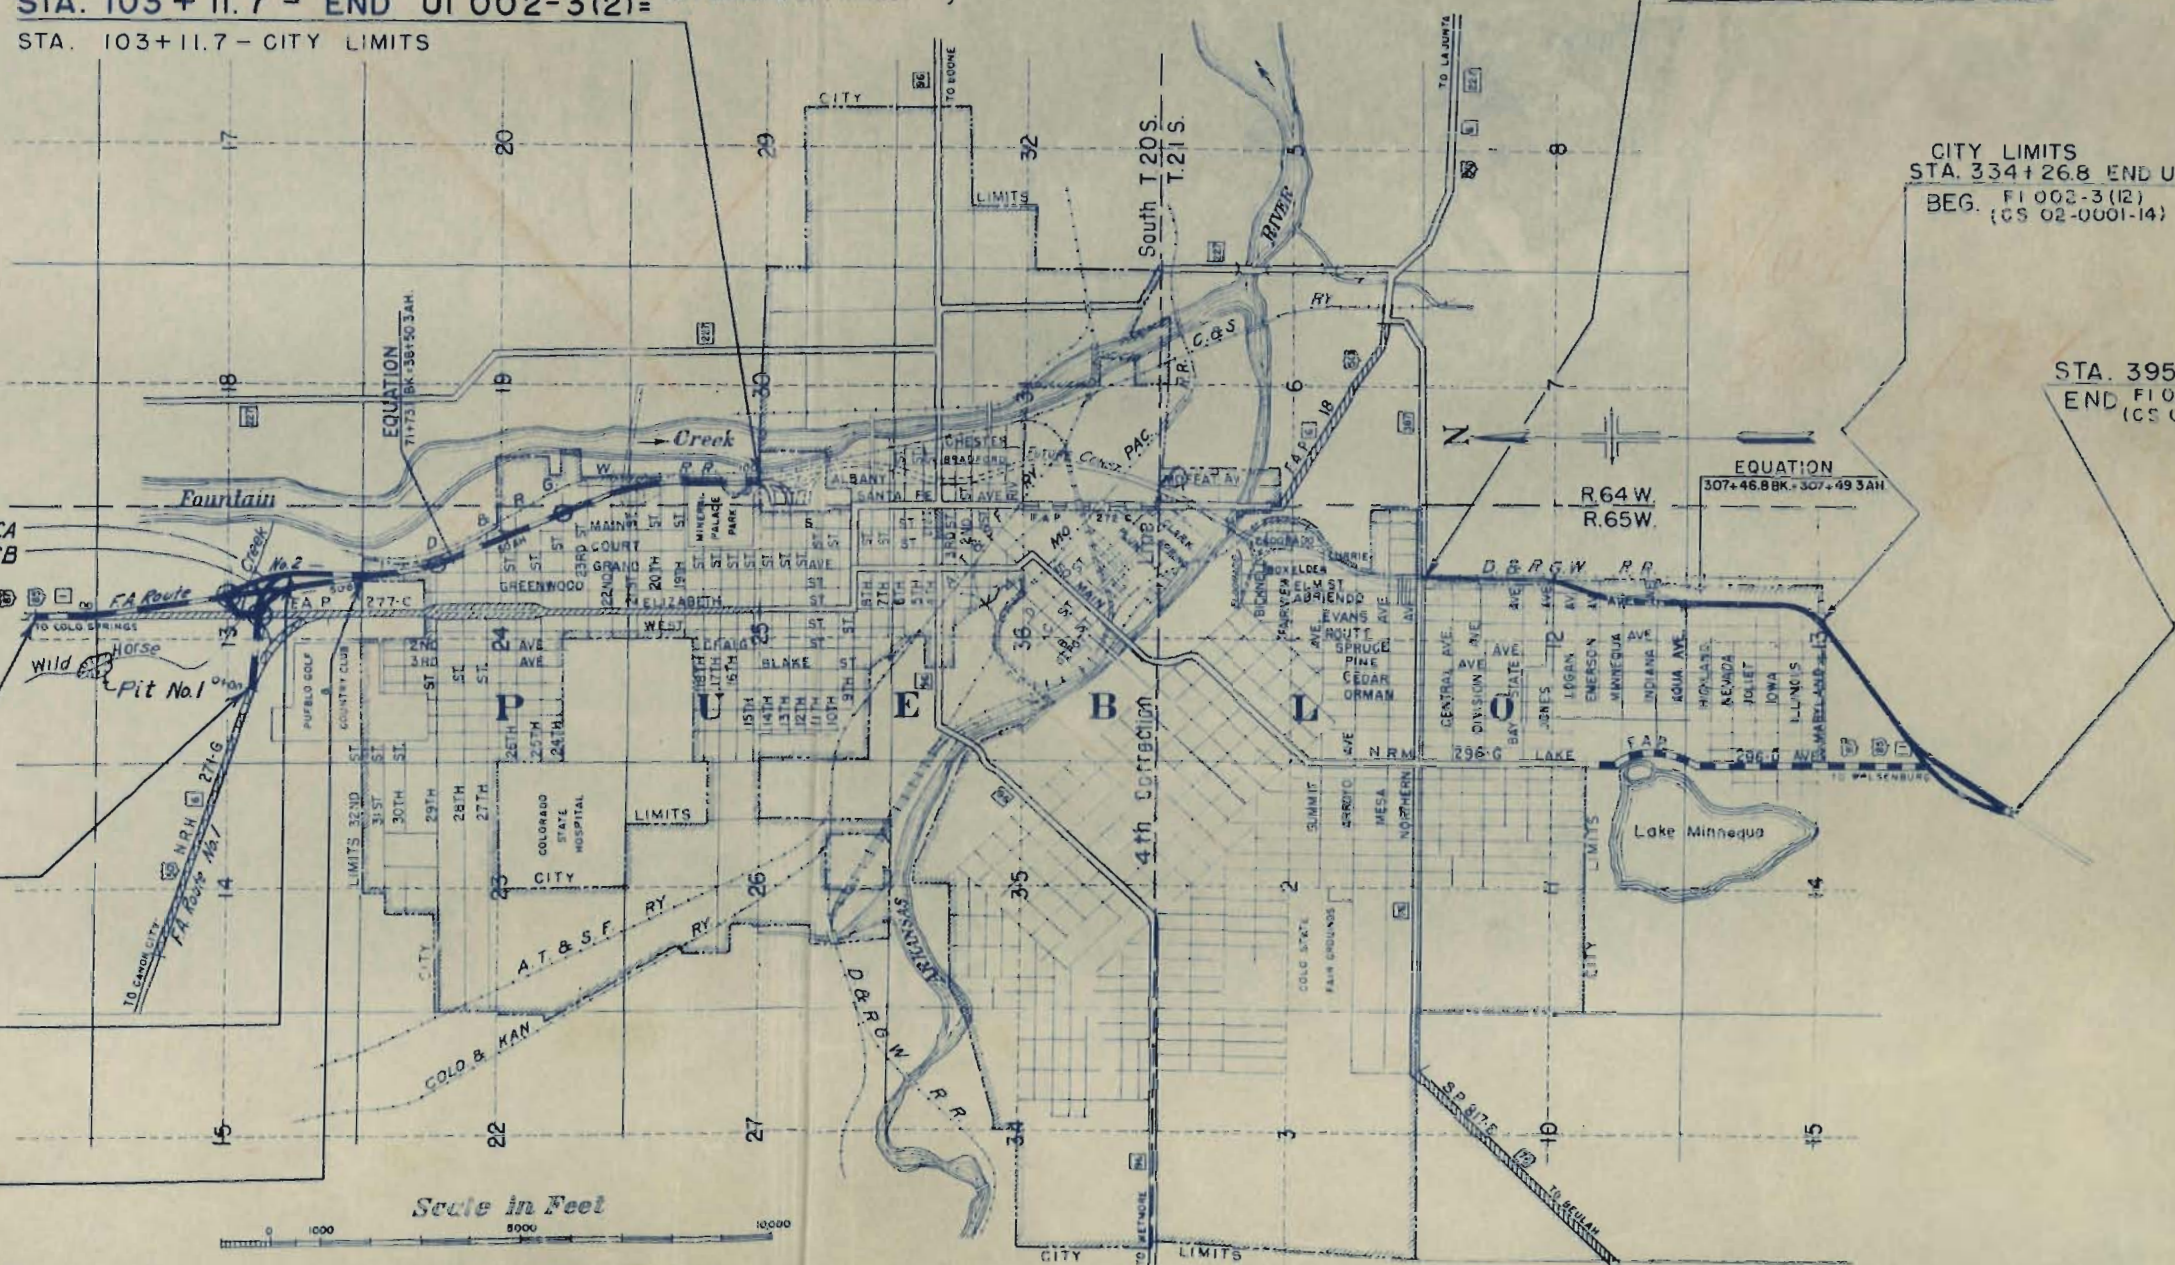

R.O.W. TABULATION OF PROPERTIES IN PUEBLO COUNTY S.H. NO. 1 PROJECT FI 002-3(12) UI 002-3(11)

FED. ROAD DIST. NO.	STATE	PROJ. NO.	SHEET NO.	TOTAL SHEETS
3	COLO.	FI 002-3(12) UI 002-3(11)	2	

RIGHT OF WAY

Rev. 2-10-54 S.W.Z. 8 Rev.
Rev. 3-24-54 S.W.Z. 4B Rev.
Rev. 3-25-55 R.D.C. 1-4 Rev. E-II Rem'd.
Rev. 4-4-55 R.D.C.
Rev. 5-5-55 S.W.Z. 7A, 11A
11B, 13A, 13B, 13C, 20A.
Rev. 6-1-55 R.D.C. II-A, 11B, 13C, 13B & 20A
OWNERSHIP ADDED
Rev. 7-19-55 S.W.Z. E12 & E12A
REV. 9-20-55 R.D.C. DELETE-B Rev. E12 & E12A
Rev. 10-24-55 S.W.Z. 4 Rev. 2
Rev. 12-30-55 S.W.Z. 7B
Rev. 1-14-60 (area column) JLS
6-19-86 Revise Access Pct 1 Rev. 2 D.P.T.

PARCEL NO.	OWNER	ADDRESS	LOCATION	AREA IN ACRES			REMARKS	NO.
				TOTAL LAND IN TRACT	PARCEL	TO BE ACQUIRED	AREA OF REMAINDER	
			T.21S. R.65 W.					
1 Rev.	THE COLORADO FUEL & IRON CORP.		NE 1/4 SEC. 23		24.647	17.875		
2 Rev.	THE COLORADO FUEL & IRON CORP.		NW 1/4 SEC. 24		6.137	6.137		
3 Rev. 2	JOSEPHINE M. LANGDON	503 W. 11 Th., PUEBLO, COLO.	SE 1/4 SEC. 14		0.940	0.473		
4 Rev. 2	THE COLORADO FUEL & IRON CORP.		SW 1/4 SEC. 13		34.637	34.637		
4B Rev.	COMBINED WITH 4 REV. 2		SE 1/4 SEC. 14					
5	PUEBLO DRIVE-IN THEATRE, INC.		SW 1/4 SEC. 13		0.086	0.086		
6	FRED J. GORICH, MARY ZUPANCIS & ROSE MARY URSICH	1532 STONE AVE., PUEBLO, COLO.	S. 1/2 SEC. 13	7.31	1.043	1.043		
7	FRED J. GORICH, MARY ZUPANCIS & ROSE M. URSICH	1532 STONE AVE., PUEBLO, COLO.	SE 1/4 SEC. 13	2.28	1.629	1.629		
8 Rev.	DELETED							
7B	FRED J. GORICH, MARY ZUPANCIS & ROSE MARY URSICH		SE 1/4 SEC. 13		0.229	0.229		
7A	FRED J. GORICH, MARY ZUPANCIS & ROSE MARY URSICH		SE 1/4 SEC. 13		0.113	0.113		
			CITY OF PUEBLO - MINNEQUA HEIGHTS ADDITION					
11A	ALFONSO GALLARDO & NICOLASA GALLARDO	2703 EVANS AVE.	BLOCK 32		0.060	0.060		
11B	EVERT WANN & MATTIE E. WANN		BLOCK 32		0.072	0.072		
13A	MAUDE M. HOPPER	2624 E. EVANS AVE.	BLOCK 30		0.004	0.004		
13B	AUGUST E. GIANELLI & ALICE GIANELLI		BLOCK 29		0.060	0.060		
13C	THOMAS E. RICHARDS		BLOCK 29		0.072	0.072		
20A	MARY RUSS	2530 E. EVANS AVE.	BLOCK 19		0.042	0.042		
E12	DELETED							
E12A	DELETED							
E13A	THE COLORADO & WYOMING RAILWAY		NE 1/4 SEC. 13 T.21S. R.65W.		0.019	0.019		Temporary Construction Easement
E13	THE COLORADO FUEL & IRON CORP.		NE 1/4 SEC. 13 T.21S. R.65W.		0.063	0.063		Temporary Construction Easement

R.O.W. TABULATION OF PROPERTIES IN PUEBLO

COUNTY S.H.No.1

PROJ. U.I. 002-3 (II)

FED. ROAD DIST. NO.	STATE	PROJ. NO.	SHEET NO.	TOTAL SHEETS
2	COLO.	U.I. 002-3 (II)	3	

 RIGHT OF WAY
 Rev. 2-10-54 S.W.Z. 34A Rev.
 Rev. 7-19-55 S.W.Z.
 Rev. 10-24-55 S.W.Z. 31 Rev., 34B

PARCEL NO.	OWNER	ADDRESS	LOCATION	AREA IN ACRES			REMARKS			
				TOTAL LAND IN TRACT	PARCEL	TO BE ACQUIRED				
			T. 21 S. R. 65 W.							
		CITY OF PUEBLO	MINNEQUA HEIGHTS ADD.							
9	LEO J. STONICH	2719 E. ROUTT AVE.	BLK. 32		0.004	0.004				
10	ALFONSO GALLARDO & NICOLASA GALLARDO	2703 E. EVANS AVE.	BLK. 32		0.346	0.346				
11	VEDA NOYAK	1602 CYPRESS AVE.	BLK. 31		0.559	0.559				
12	DELETED									
13	MAUDE M. HOPPER	2624 E. EVANS AVE.	BLK. 30		0.498	0.498				
14	THOMAS H. KERRICK	1227 E. ABRIENDO AVE.	BLK. 30		0.210	0.210				
15	DORA M. SMITH	2616 E. EVANS AVE.	BLK. 30		0.068	0.068				
16	JAMES T. THORNTON & JACKIE JAMES THORNTON	812 ACERO AVE.	BLK. 30		0.063	0.063				
17	GEORGE A. MITCHELL & BETTY MITCHELL	2610 E. EVANS AVE.	BLK. 30		0.058	0.058				
18	ROBERT PECHAK & JOHN PECHAK		BLK. 30		0.123	0.123				
19	CLARENCE E. BENELL		BLK. 19 & BLK. 30		0.792	0.792				
20	MARY RUSS	2530 E. EVANS AVE.	BLK. 19		0.085	0.085				
21	RUDOLPH A. JANEZICH	2524 E. EVANS AVE.	BLK. 19		0.050	0.050				
22	JOHN V. HOCHVAR & ETHEL M. HOCHVAR	2520 E. EVANS AVE.	BLK. 19		0.056	0.056				
23	HENRY MUNIZ	2516 E. EVANS AVE.	BLK. 19		0.030	0.030				
24	GOLDIE GREGORY & DIXIE LEE CLATFELTER		BLK. 19		0.027	0.027				
25	JACKSON A. PRIOR	2510 E. EVANS AVE.	BLK. 19		0.021	0.021				
26	JANKO DIJANEZEVICH	2508 E. EVANS AVE.	BLK. 19		0.022	0.022				
27	RICHARD URSICK & ROSE URSICK	310 JOLIET AVE.	BLK. 19		0.246	0.246				
28	RACHEL FRENCEL		BLK. 19,		0.226	0.226				
29 Rev.	THE COLORADO FUEL & IRON CORP.		BLK. 19,		1.135	1.135				
30 Rev.	THE COLORADO FUEL & IRON CORP.		BLK. 7,		1.214	1.214				
31 Rev.	THE COLORADO FUEL & IRON CORP.		BLK. 6,		0.569	0.569				
32	OLIVER M. SUTTON & IRENE B. SUTTON	310 AQUA AVE.	BLK. 6		0.524	0.524				
33	PAUL W. SHIELDS & JEANNE GAIL SHIELDS	318 AQUA AVE.	BLK. 6		0.048	0.048				
34B	THE COLORADO FUEL & IRON CORP.		NE 1/4 Sec. 13		0.071	0.071				
34	OLIVER M. SUTTON & IRENE B. SUTTON	310 AQUA AVE.	BLK. 6		0.099	0.099				
34A Rev. 2	THE COLORADO FUEL & IRON CORP.		NE 1/4 SEC. 13		0.547	0.547				
			LAKE MINNEQUA ADD.							
35	CLARENCE J. KENDALL & ROSE K. KENDALL	2137 E. ABRIENDO AVE.	BLK. 38		0.143	0.143				
36	CLARENCE E. KENDALL & ZELMA D. KENDALL	2137 E. ABRIENDO AVE.	BLK. 38		0.143	0.143				
37	OSCAR J. SMITH & LILLIE M. SMITH	2135 E. ABRIENDO AVE.	BLK. 38		0.143	0.143				
38	JOE YACKLOVICH & JOSEPHINE YACKLOVICH		BLK. 38		0.215	0.215				
39	JOHN JERSIN & MOLLIE JERSIN	2123 E. ABRIENDO AVE.	BLK. 38		0.179	0.179				
40	PETER DONEFF & ELIZABETH DONEFF		BLK. 38		0.108	0.108				
41	MARY KRISTAN		BLK. 38		0.108	0.108				
42	GEORGE KNEZEVICH & HELEN KNEZEVICH	2113 E. ABRIENDO AVE.	BLK. 38		0.108	0.108				
43	GEORGE KNEZEVICH & HELEN KNEZEVICH	2113 E. ABRIENDO AVE.	BLK. 38		0.143	0.143				
44	GROVER STONE	215 INDIANA AVE.	GATEWAY BLK. 38		0.287	0.287				
44A Rev.	THE COLORADO FUEL & IRON CORP.		BLK. 39		0.214	0.214				

R.O.W. TABULATION OF PROPERTIES IN PUEBLO

COUNTY S.H.No.1

PROJ. U.I. 002-3 (II)

ED. ROAD DIST. NO.	STATE	PROJ. NO.	SHEET NO.	TOTAL SHEETS
3	COLO.	U.I. 002-3 (II)	4	

 RIGHT OF WAY
 Rev. 3-15-54 SWZ-55 Rev.
 REV. 9-26-55 RDC. 56B
 Rev. 10-24-55 SWZ-44B Rev.

PARCEL NO.	OWNER	ADDRESS	LOCATION	AREA IN ACRES							REMARKS	NO.
				TOTAL LAND IN TRACT	PARCEL	TO BE ACQUIRED						
			T.21S. R.65W.									
		CITY OF PUEBLO	LAKE MINNEQUA ADD.									
44B Rev.	THE COLORADO FUEL & IRON CORP.		BLK. 39		0.198	0.198						44B
45	AUSTIN SPITZER & MYRTLE A. SPITZER	435 DITTMER AVE.	GATEWAY, BLK. 27		0.172	0.172						45
46	ROBERT ROBLEK & MARY ROBLEK	417 ARGYLE AVE.	GATEWAY, BLK. 27		0.115	0.115						46
47	MAX SALAS & ANTONIA SALAS	2037 E. ABRIENDO AVE.	BLK. 27		0.143	0.143						47
48	C.R. MARTINEZ & JOSIE MARTINEZ	203 E. ABRIENDO AVE.	BLK. 27		0.215	0.215						48
49	JOE KONGILIJA	2025 E. ABRIENDO AVE.	BLK. 27		0.287	0.287						49
50	JOHN PAPEZ & IVA JEAN PAPEZ	2017 E. ABRIENDO AVE.	BLK. 27		0.143	0.143						50
51	ROSE MARIE KONGILIJA	2025 E. ABRIENDO AVE.	BLK. 27		0.143	0.143						51
52	OLIVER M. SUTTON & IRENE B. SUTTON	310 AQUA AVE.	BLK. 27		0.143	0.143						52
53	ANTHONY OKORN & MARGARET OKORN	2005 E. ABRIENDO AVE.	BLK. 27		0.215	0.215						53
54	JOE RUSS & JOSEPHINE ANNA RUSS	2001 E. ABRIENDO AVE.	BLK. 27		0.118	0.118						54
55 Rev.	ANN KLAFURICH		BLK. 22		0.118	0.118						55
56	ALEX SVEDARSKY & KATE SVEDARSKY	1711 STONE AVE.	GATEWAY, BLK. 26		0.287	0.287						56
56A Rev.	THE COLORADO FUEL & IRON CORP.		BLK. 25		0.014	0.014						56A
57	STEVE PRITZA & MILLE PRITZA	2046 E. ABRIENDO AVE.	BLK. 26		0.143	0.143						57
58	CHRIS A. VALDEZ & ELICEA PEREZ		BLK. 26		0.143	0.143						58
59	DAVID D. TODD & FERN L. TODD	2030 E. ABRIENDO AVE.	BLK. 26		0.143	0.143						59
60	CLEO M. QUINTANA	2026 E. ABRIENDO AVE.	BLK. 26		0.287	0.287						60
61	CHARLES M. GRANDO & MARY V. GRANDO	2014 E. ABRIENDO AVE.	BLK. 26		0.143	0.143						61
62	ALVIN GILMAN & MARIE E. GILMAN	2010 E. ABRIENDO AVE.	BLK. 26		0.215	0.215						62
63	NIKOLA KLASNJA & MARIE KLASNJA	2000 E. ABRIENDO AVE.	BLK. 26		0.333	0.333						63
64	THE COLORADO FUEL & IRON CORP.		BLK. 25		0.050	0.050						64
65	STEVE KLASNA & RUTH KLASNA		BLK. 23		0.189	0.189						65
66	FELIX MARTINEZ	1927 SCHLEY ST.	BLK. 23		0.111	0.111						66
67	PHILIP MELOSANICH & HELEN MELOSANICH	1922 E. ABRIENDO AVE.	BLK. 23		0.065	0.065						67
68	MARY M. RUKAVINA,		BLK. 23		0.179	0.179						68
56B	C. D. O.H.		BLK. 26		0.206	0.206					Portions of (56) to (61) to the COLORADO FUEL & IRON CORP.	
69	MIGUEL MORA & CUADALUPE DELION MORA	1920 E. ABRIENDO AVE.	BLK. 23		0.099	0.099						69
70	MAX BOGDANOVICH & LUCILE BOGDANOVICH	1921 SCHLEY ST.	BLK. 23		0.073	0.073						70
71	SAM PANSON		BLK. 23		0.086	0.086						71
72	PAUL D. DUCIC JR.	1914 E. ABRIENDO AVE.	BLK. 23		0.073	0.073						72
73	GEORGE MIKETA & MILDRED MIKETA	1912 E. ABRIENDO AVE.	BLK. 23		0.061	0.061						73
74	YELA DUCIC	1906 E. ABRIENDO AVE.	BLK. 23		0.046	0.046						74
75	LULA ANDERSON		BLK. 23		0.035	0.035						75
76	NICK RADAKOVICH & DAN RADAKOVICH	1900 E. ABRIENDO AVE.	BLK. 23		0.022	0.022						76
77	MIKE MILOSOVICH & HELEN MILOSOVICH	1917 SCHLEY ST.	BLK. 23		0.624	0.624						77
78	FRANK MONTOYA & MARY MONTOYA	1735 SAN CARLOS	BLK. 10		0.108	0.108						78
79	JOE MIHELICH & ANNA MIHELICH	1827 SCHLEY ST.	BLK. 10		0.097	0.097						79
80	VALERIANO HUERTA & ROSE HUERTA	1823 SCHLEY ST.	BLK. 10		0.084	0.084						80
81	JOHN KADUNC & ANNA KADUNC	1821 SCHLEY ST.	BLK. 10		0.072	0.072						81
82	FRANK YENKO	1817 SCHLEY ST.	BLK. 10		0.059	0.059						82
83	FELOMON JIMINEZ	1815 SCHLEY ST.	BLK. 10		0.059	0.059						83

R.O.W. TABULATION OF PROPERTIES IN

PUEBLO

COUNTY S.H.No. 1

PROJ. U.I.002-3(11)

FEDERAL ROAD DIVISION NO.	DISTRICT	PROJ. NO.	SHEET NO.	TOTAL SHEETS
9	COLORADO	U.I.002-3 (11)	6	12

RIGHT OF WAY

PARCEL NO.	OWNER	ADDRESS	LOCATION T.21S, R.65W. NE 1/4 SEC. 12	AREA IN ACRES		REMARKS	NO.
				TOTAL LAND IN TRACT	PARCEL TO BE ACQUIRED		
			SUBURBAN LAND INVESTMENT CO'S. SUBDIVISION CITY OF PUEBLO, COLO.			Rev. 3-25-55 167-110, 118-120, 122 Rev. 4-4-55 R.D.C. Rev. 4-15-55 R.D.C. 118, 119, 120, 122 Rev. 5-5-55 R.D.C. "C" added. Rev. 7-12-55 SW 1/4 113A Rev. 7-22-55 SW 1/4 113A Rev. 8-19-55 SW 1/4 113A REV. 9-27-55 R.D.C. 109 Rev. 110, 109 Rev. 110 Rev. 10-24-55 SW 1/4 113A Rev. 11-14-56 SW 1/4 113A	
104 Rev.	THE COLORADO FUEL & IRON CORP.		BLOCK 14	0.116	0.116		104
105	DENVER & RIO GRANDE WESTERN R.R. CO.		NE 1/4 SEC. 12 (COUNTY)	0.017	0.017		105
106	BESSEMER IRRG. DITCH CO.		NE 1/4 SEC. 12	0.175	0.175		106
107 Rev.2	THE COLORADO FUEL & IRON CORP.		BLOCK 13	0.944	0.944		107 Rev.
108 Rev.2	THE COLORADO FUEL & IRON CORP.		BLOCK 12	0.269	0.269		108 Rev.
109 Rev.	C.D.O.H.		BLOCKS 10 & 12	2.067	2.067	PORTION OF 109 Rev.2 To COLORADO FUEL & IRON CORP	109
109 Rev.	CARROLL BROWN		BLOCKS 10 & 12	2.405	2.405	PREVIOUSLY ACQUIRED	109 Rev.
110 Rev.2	CONTINENTAL OIL COMPANY		LOTS "A" & 1, BLOCK 12 SUBURBAN LAND INVESTMENT CO'S. SUB. & LOT 4 BLOCK 46, UPLAND'S PARK.	3.214	3.214	PREVIOUSLY ACQUIRED	110 Rev.
110 Rev.	C.D.O.H.		BLOCKS 11 & 12	2.420	2.420	PORTION OF 110 Rev.2 To COLORADO FUEL & IRON CORP	110
111 Rev.3	DENVER & RIO GRANDE WESTERN R.R. CO.		NE 1/4 SEC. 12	1.180	1.180		111
111-A	J.A. GOTFRED & MEYER HATCH		NE 1/4 SEC. 12	4.474	4.474	PREVIOUSLY ACQUIRED	111-A
			STEELWORKS ADDITION				
112	SOUTHERN COLORADO POWER COMPANY		LOT 15 BLOCK 6	0.061	0.061		112
113 Rev.	A. GARRETT	1336 E EVANS AVE., PUEBLO, COLO.	E 1/2 LOT 16 & LOT 17 BLK. 6	0.184	0.184		113
113A	SOUTHERN COLORADO POWER CO.		W 1/2 LOT 16 BLK. 6	0.061	0.061		113A
114	JOSE R. MONTOYA & ROSA MONTOYA		LOT 18 BLOCK 6	0.161	0.161		114
115	A. GARRETT	1336 E EVANS AVE., PUEBLO, COLO.	LOTS 19 & 20 & 21 LOTS 22 TO 25 BLOCK 6	0.827	0.827		115
115-A	HENRY G. GILMORE		LOT 21 BLOCK 6	0.137	0.137		115A
116 & 117	DELETED					DELETED (116 & 117)	
118 Rev.2	HENRY G. GILMORE		LOT 4 BLOCK 6 STEEL WORKS ADD.	0.001	0.001		118 Rev.
119 Rev.2	YETSU NUMOTO & TOMI AMANO		LOT 3 BLOCK 6 STEEL WORKS ADD.	0.027	0.027		119 Rev.
120 Rev.2	M.A. GROOMER		LOT 2 BLOCK 6 STEEL WORKS ADD.	0.074	0.074		120 Rev.
121	MICHI KUTSUMA		LOT 1 BLOCK 6	0.149	0.149		121
122 Rev.	MARY RECK	1332 1/2 E. ABRIENDO AVE., PUEBLO, COLO.	LOT 10 BLOCK 1	0.119	0.119		122
123	HELEN L. JONES		LOTS 11 & 12 BLOCK 1	0.230	0.230		123
124	DANIEL CHAVEZ & MACLOVIA CHAVEZ	1331 ELM ST., PUEBLO, COLO.	LOT 13 BLOCK 1	0.137	0.137		124
125	MARY ARAGON & FRED MARTINEZ		LOT 14 BLOCK 1	0.161	0.161		125
126	ALFONSO CALDERON & ELVIRA CALDERON	1323 ELM ST., PUEBLO, COLO.	LOT 15 BLOCK 1	0.137	0.137		126
"A" Rev.			BLOCK 6 STEEL WORKS ADD.	0.051	0.051	To be Deeded to the City of PUEBLO	"A"
"B"			LOT 10, BLOCK 1, STEEL WORKS ADD.	0.060	0.060		"B"
"C"			LOT 3, BLOCK 1, STEEL WORKS ADD.	0.045	0.045	To be Deeded to the City of PUEBLO	"C"

R.O.W. TABULATION OF PROPERTIES IN PUEBLO

COUNTY S.H. No. 1

PROJ. U.I. 002-3 (II)

FED. ROAD DIST. NO.	STATE	ROAD NO.	SHEET NO.	TOTAL SHEETS
3	Calif.	U.I. 502-3 (11)	5	

RIGHT OF WAY

[illegible]

R.O.W. TABULATION OF PROPERTIES IN

PUEBLO

COUNTY S.H. No. 1

PROJ. U.I. 002-3 (11)

FEDERAL ROAD DIVISION NO.	DISTRICT	PROJ. NO.	SHEET NO.	TOTAL SHEETS
8	COLORADO	U.I.002-3 (11)	7	

RIGHT OF WAY

[illegible]


SE 1/4 SEC. 12
T.21S., R.65W.

FED. ROAD DIST. NO.	DIST.	PROJ. NO.	SHEET NO.	TOTAL SHEETS
9	COLO.	U.I.002-3(11)	10	

RIGHT OF WAY
Rev. 3-15-54 SW 2.55 Rev.
Rev. 5-6-54 SW 2.55 Rev.
Rev. 11-19-54 SW 2.55 Rev.
REV. 6-29-55 SW 2.55 ALIGN.
REV. 9-20-55 R.D.C. 64 PLAN

PLAN
SURVEYED
NOTE: BOOK GRADES CHECKED
NOTE: BOOK ALIGNMENT CHECKED
NOTE: BOOK R.T. OF WAY CHECKED
NO.

PROFILE
SURVEYED
NOTE: BOOK GRADES CHECKED
NOTE: BOOK ALIGNMENT CHECKED
NOTE: BOOK R.T. OF WAY CHECKED
NO.

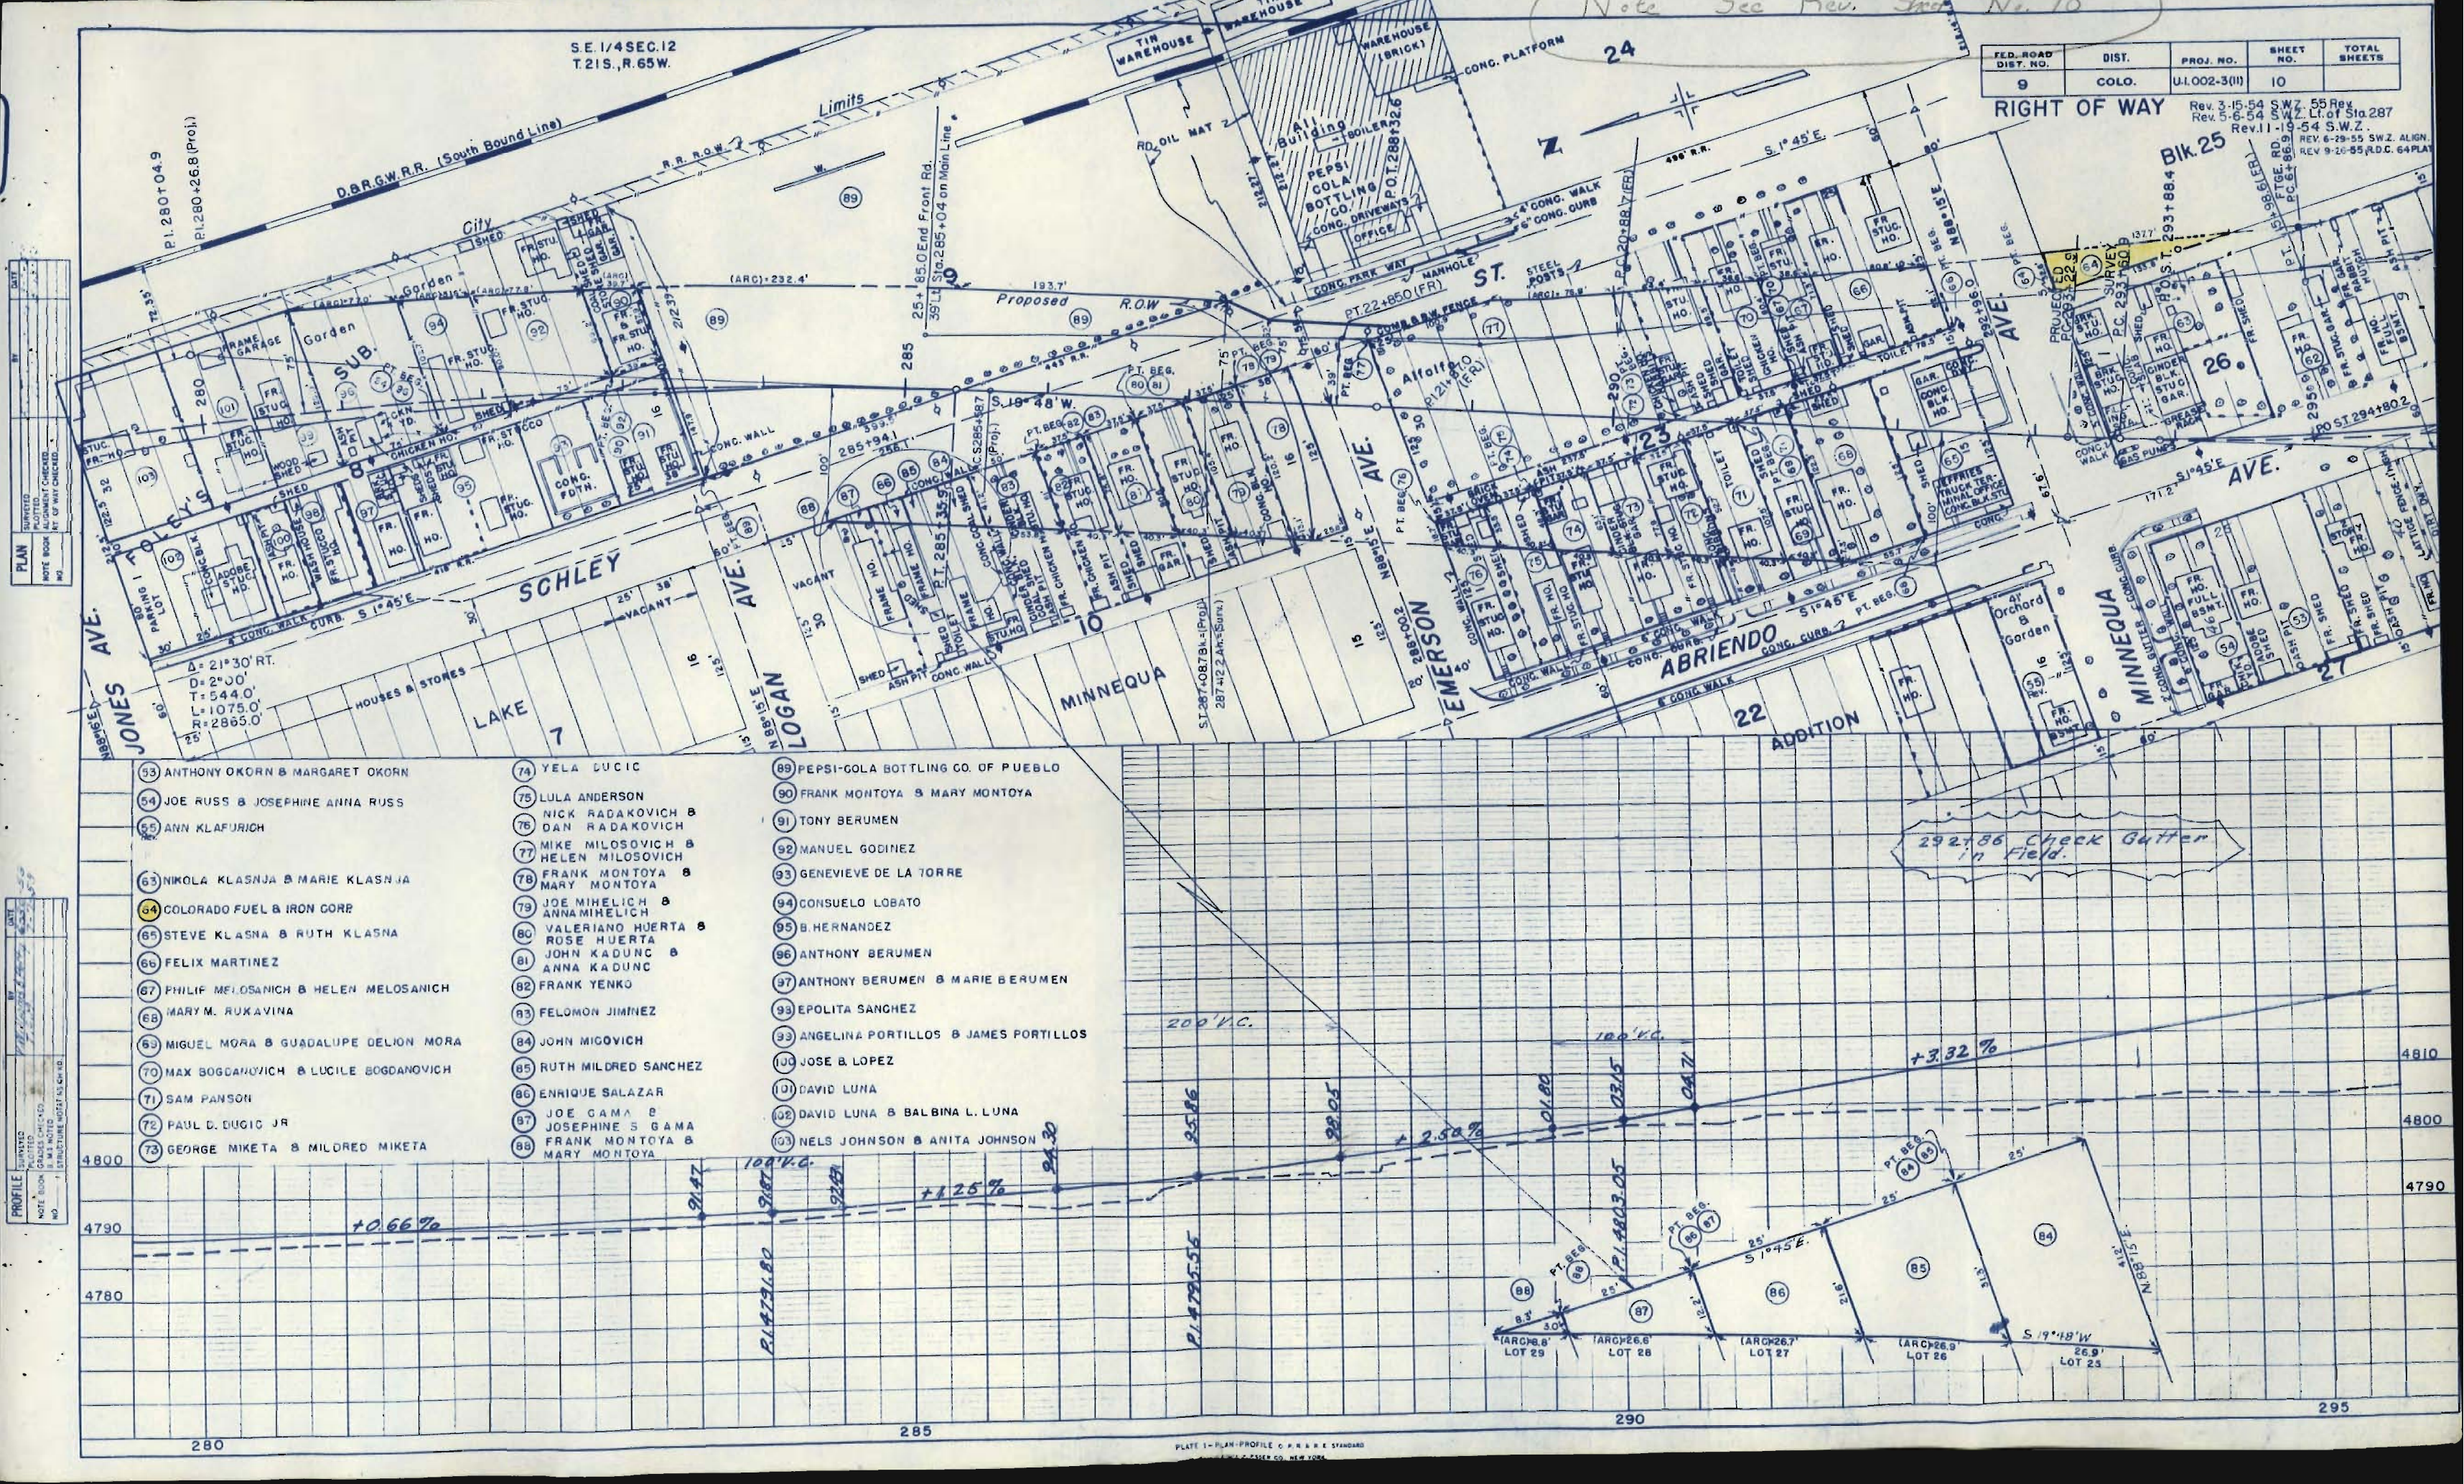

- | | | |
|---|---------------------------------------|---|
| 53 ANTHONY OKORN & MARGARET OKORN | 74 YELA DUCIC | 89 PEPSI-GOLA BOTTLING CO. OF PUEBLO |
| 54 JOE RUSS & JOSEPHINE ANNA RUSS | 75 LULA ANDERSON | 90 FRANK MONTOYA & MARY MONTOYA |
| 55 ANN KLAFURICH | 76 NICK RADAKOVICH & DAN RADAKOVICH | 91 TONY BERUMEN |
| | 77 MIKE MILOSOVICH & HELEN MILOSOVICH | 92 MANUEL GODINEZ |
| 63 NIKOLA KLASNJA & MARIE KLASNJA | 78 FRANK MONTOYA & MARY MONTOYA | 93 GENEVIEVE DE LA TORRE |
| 64 COLORADO FUEL & IRON CORP | 79 JOE MIHELICH & ANNAMHELICH | 94 CONSUELO LOBATO |
| 65 STEVE KLASNA & RUTH KLASNA | 80 VALERIANO HUERTA & ROSE HUERTA | 95 B. HERNANDEZ |
| 66 FELIX MARTINEZ | 81 JOHN KADUNC & ANNA KADUNC | 96 ANTHONY BERUMEN |
| 67 PHILIP MELOSANICH & HELEN MELOSANICH | 82 FRANK YENKO | 97 ANTHONY BERUMEN & MARIE BERUMEN |
| 68 MARY M. RUKAVINA | 83 FELOMON JIMINEZ | 98 EPOLOITA SANCHEZ |
| 69 MIGUEL MORA & GUADALUPE DELION MORA | 84 JOHN MIGOVICH | 99 ANGELINA PORTILLOS & JAMES PORTILLOS |
| 70 MAX BOGDANOVICH & LUCILE BOGDANOVICH | 85 RUTH MILDRED SANCHEZ | 100 JOSE B. LOPEZ |
| 71 SAM PANSON | 86 ENRIQUE SALAZAR | 101 DAVID LUNA |
| 72 PAUL D. DUGIC JR | 87 JOE GAMA & JOSEPHINE S GAMA | 102 DAVID LUNA & BALBINA L. LUNA |
| 73 GEORGE MIKETA & MILDRED MIKETA | 88 FRANK MONTOYA & MARY MONTOYA | 103 NELS JOHNSON & ANITA JOHNSON |

2921.86 Check Butter in Field

200' V.C.


100' V.C.

+3.32%

+2.50%

+1.25%


+0.66%

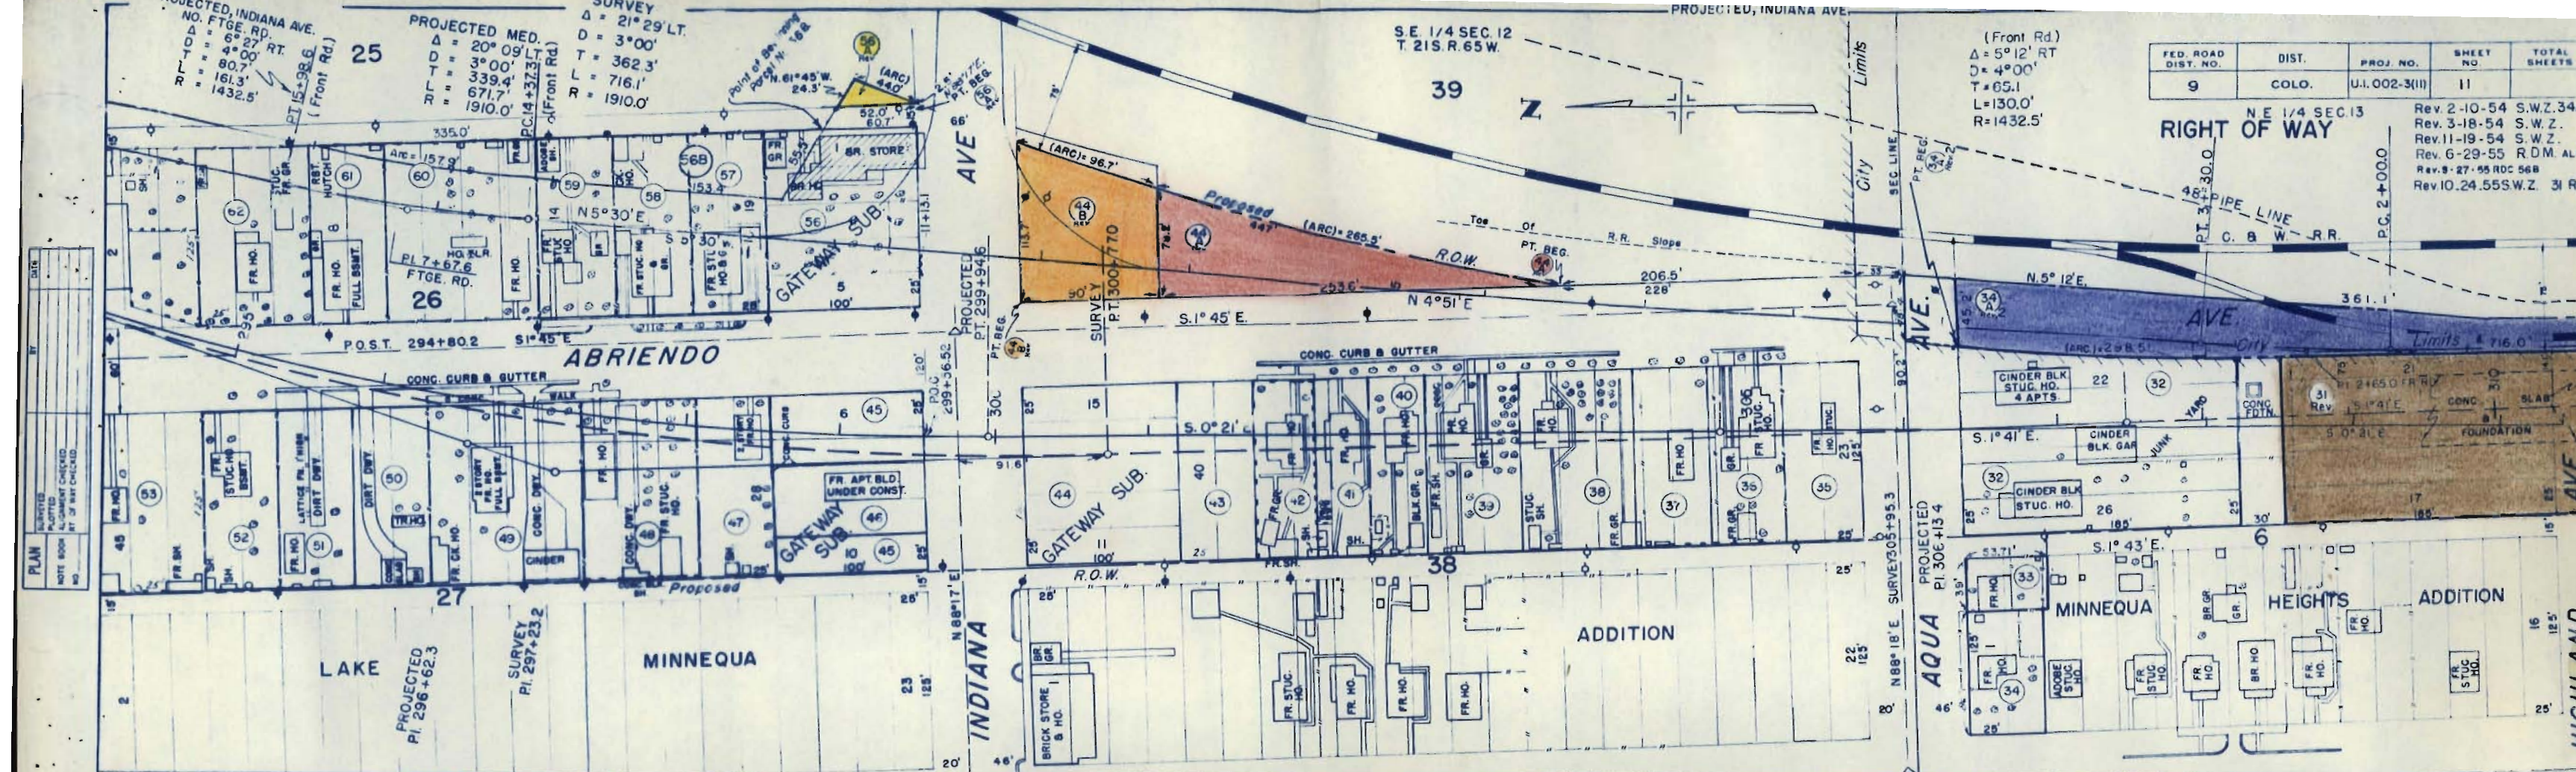

FED. ROAD DIST. NO.	DIST.	PROJ. NO.	SHEET NO.	TOTAL SHEETS
9	COLO.	U.I. 002-3(II)	11	

Rev. 2-10-54 S.W.Z. 34
Rev. 3-18-54 S.W.Z.
Rev. 11-19-54 S.W.Z.
Rev. 6-29-55 R.D.M. AL
Rev. 9-27-55 R.D.C. 56B
Rev. 10-24-55 S.W.Z. 31 R

- | | | | | |
|--|---|---------------------------------------|-------------------------------------|---------------------------------------|
| 31 THE COLORADO FUEL & IRON CORP | 36 CLARENCE E. KENDALL & ZELMA D. KENDALL | 42 GEORGE KNEZEVICH & HELEN KNEZEVICH | 46 ROBERT ROBLEK & MARY ROBLEK | 59 DAVID D TODD & FERN L. TODD |
| 32 OLIVER M SUTTON & IRENE B. SUTTON | 37 OSCAR J. SMITH & LILLIE M. SMITH | 43 " " " " | 47 MAX SALAS & ANTONIA SALAS | 60 GLEO M. QUINTANA |
| 33 PAUL W. SHIELDS & JEANNE GAIL SHIELDS | 38 JOE YACKLOVICH & JOSEPHINE YACKLOVICH | 44 GROVER STONE | 48 C. R. MARTINEZ & JOSIE MARTINEZ | 61 CHARLES M. GRANDO & MARY V. GRANDO |
| 34 OLIVER M SUTTON & IRENE B. SUTTON | 39 JOHN JERSIN & MOLLIE JERSIN | 45 THE COLORADO FUEL & IRON CORP | 49 JOE KONCILIJA | 62 ALVIN GILMAN & MARIE E. GILMAN |
| 35 THE COLORADO FUEL & IRON CORP | 40 PETER DONEFF & ELIZABETH DONEFF | 46 THE COLORADO FUEL & IRON CORP | 50 JOHN PAPEZ & IVA JEAN PAPEZ | 63 To COLORADO FUEL & IRON CORP |
| 36 CLARENCE J. KENDALL & ROSE K. KENDALL | 41 MARY KRISTAN | 47 AUSTIN SPITZER & MYRTLE A. SPITZER | 51 ROSE MARIE KONCILIJA | |
| | | | 52 OLIVER M SUTTON & RENE B. SUTTON | |
| | | | 53 ALEX SVEDARSKY & KATE SVEDARSKY | |
| | | | 54 THE COLORADO FUEL & IRON CORP | |
| | | | 55 STEVE PRITZA & MILLIE PRITZA | |
| | | | 56 CHRIS A. VALDEZ & ELICEA PEREZ | |

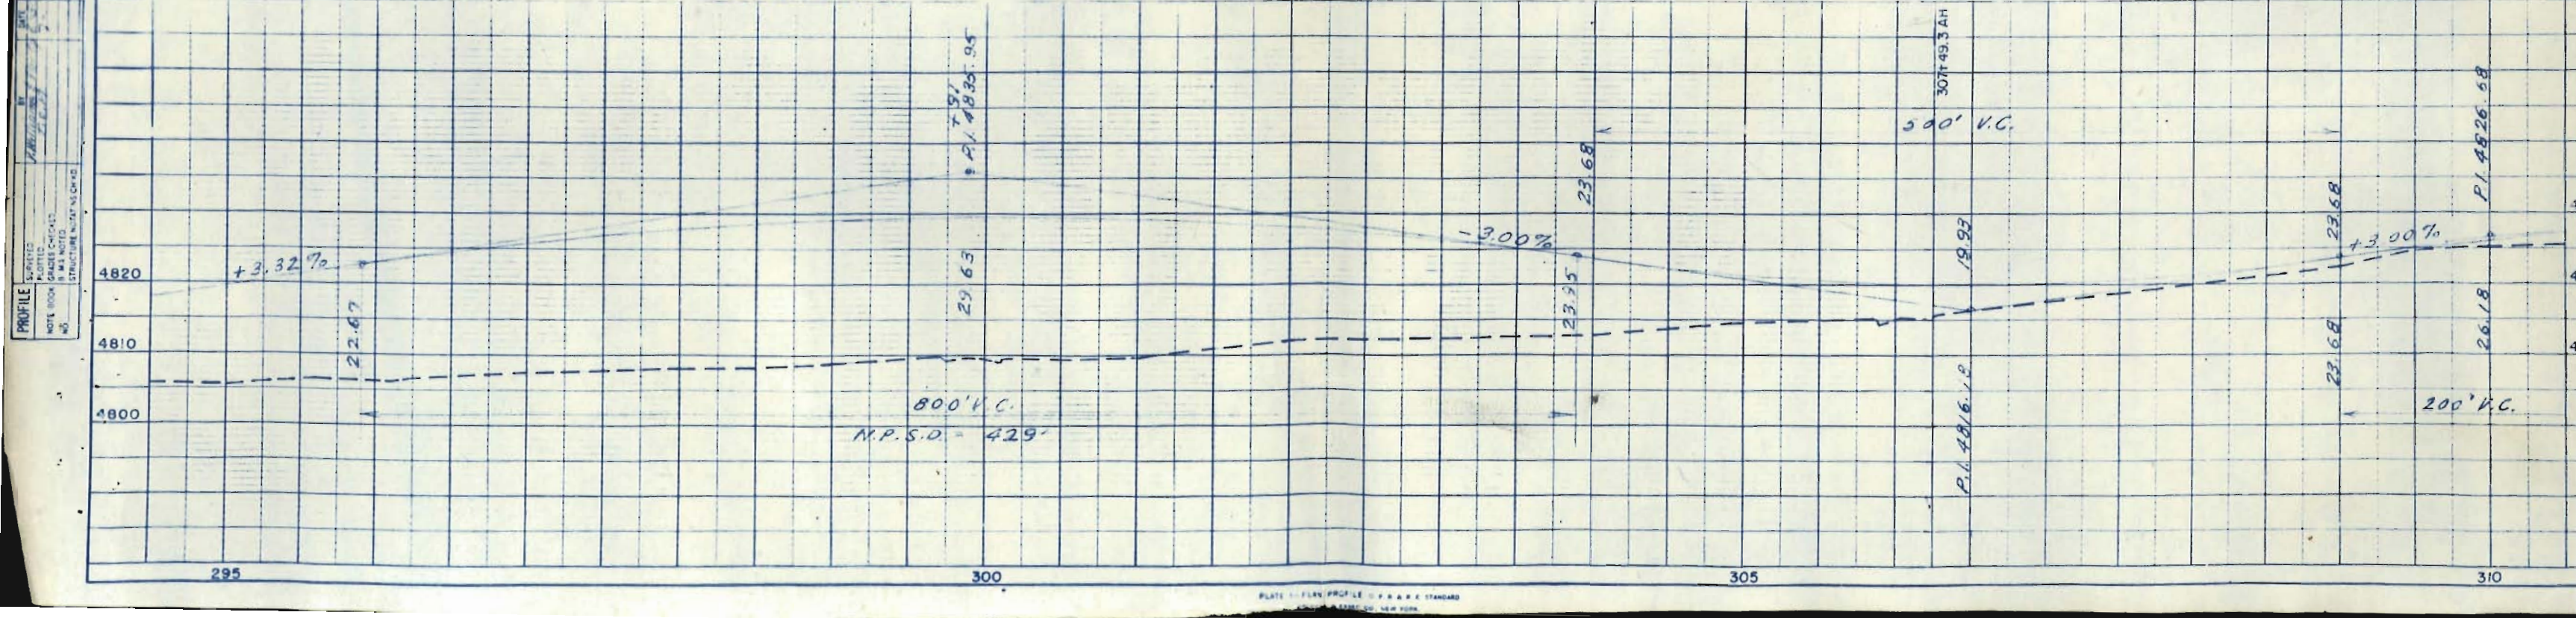



NE 1/4 SEC. 13
T 21S, R 65W

FED. ROAD DIST. NO.	DIST.	PROJ. NO.	SHEET NO.	TOTAL SHEETS
9	COLO.	U1002-3(III)	12	


RIGHT OF WAY

Rev. 2-10-54 SW. 34A Rev.
Rev. 3-18-54 S.W.Z.
Rev. 11-19-54 S.W.Z.
Rev. 5-5-55 S.W.Z. 20A
Rev. 6-29-55 R.D.M. ALIGN.
Rev. 7-19-55 S.W.Z.
Rev. 10-24-55 S.W.Z. 34B
REV. 11-22-55 R.D.C. 34B

(Proj)
 $\Delta = 1^\circ 20' \text{ LT.}$
 $D = 0^\circ 30'$
 $T = 133.3'$
 $L = 266.7'$
 $R = 11460.0'$

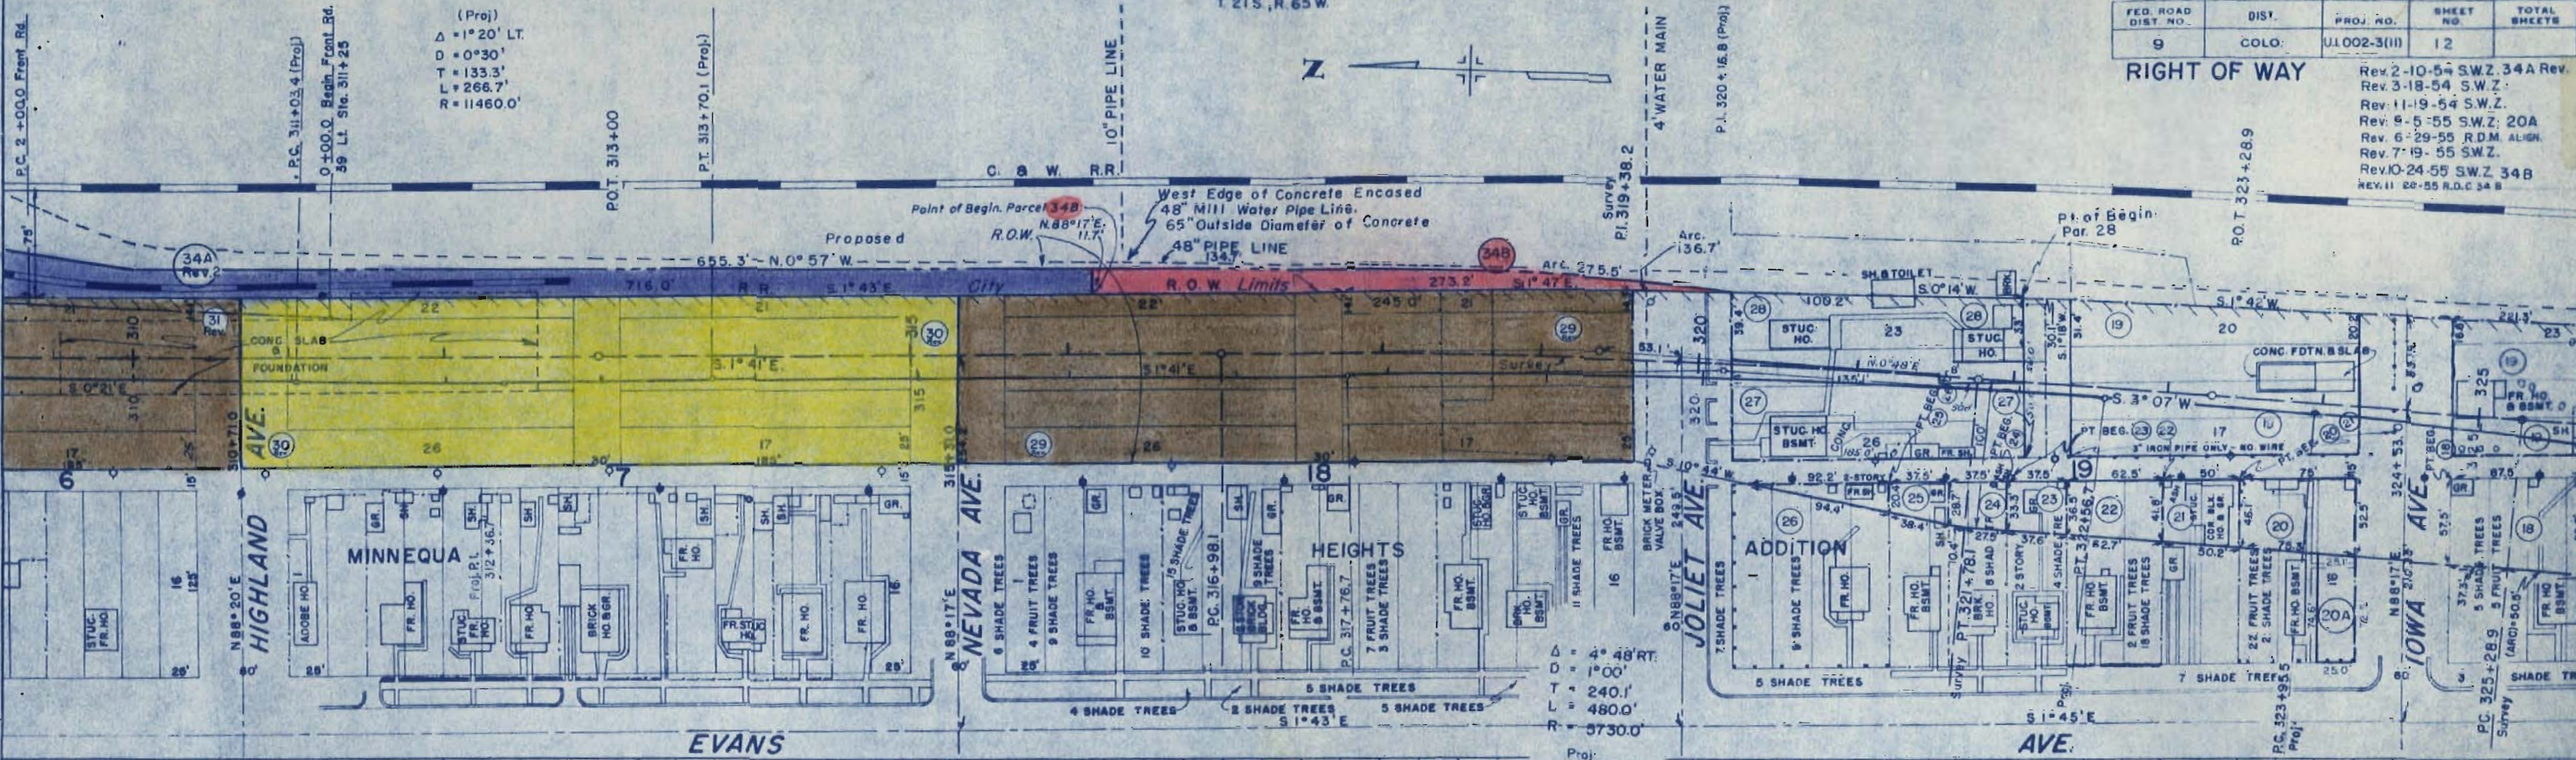 

- | | |
|--|-------------------------------------|
| (19) CLARENCE E. BENELL | (26) JANKO DIJANEZEVICH |
| (20) MARY RUSS | (27) RICHARD URSICK & ROSE URSICK |
| (21) RUDOLPH A. JANEZICH | (28) RACHEL FRENCEL |
| (22) JOHN V. HOCHEVAR & ETHEL M. HOCHEVAR | (29) THE COLORADO FUEL & IRON CORP. |
| (23) HENRY MUNIZ | (30) " " " " |
| (24) GOLDIE GREGORY & DIXIE LEE CLATFELTER | (34B) " " " " |
| (25) JACKSON A. PRIOR | (34C) " " " " |
| | (20A) MARY RUSS |

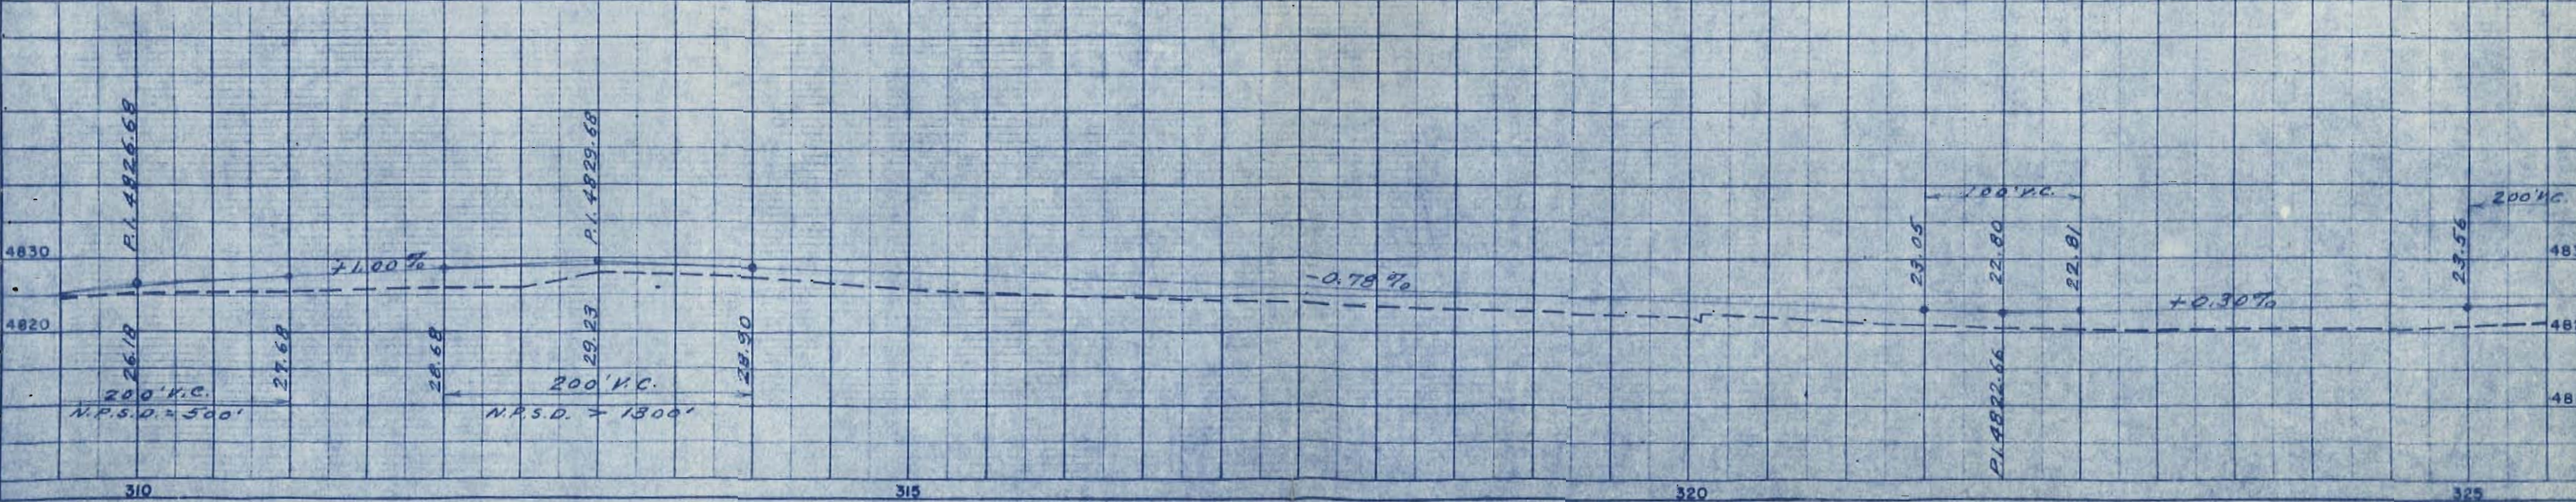


N.E. 1/4 SEC. 13
T 21S., R. 65W.


FED. ROAD DIST. NO.	DIST.	PROJ. NO.	SHEET NO.	TOTAL SHEETS
9	COLO.	U.I.002-3(11)	13	


RIGHT OF WAY

Rev. 2-10-54 S.W.Z. E!!
Rev. 3-18-54 S.W.Z.
Rev. 11-19-54 S.W.Z.
Rev. 3-24-55 R.D.C. Beg. Proj. No. Changed.
Rev. 5-5-55 S.W.Z. 7A, 11A, 13A, 13B, 13C, 20A
Rev. 6-1-55 R.D.C. 11A, 13B, 13C, OWNERSHIP
Rev. 6-29-55 ALIGNMENT
Rev. 7-19-55 S.W.Z. E12 & E12A
Rev. 8-20-55 R.D.C. - Rev. E12 & E12A - DELETED
Rev. 10-24-55 S.W.Z. E11 & E13
Rev. 11-28-55 R.D.C. MARYLAND
Rev. 12-30-55 S.W.Z. 7A

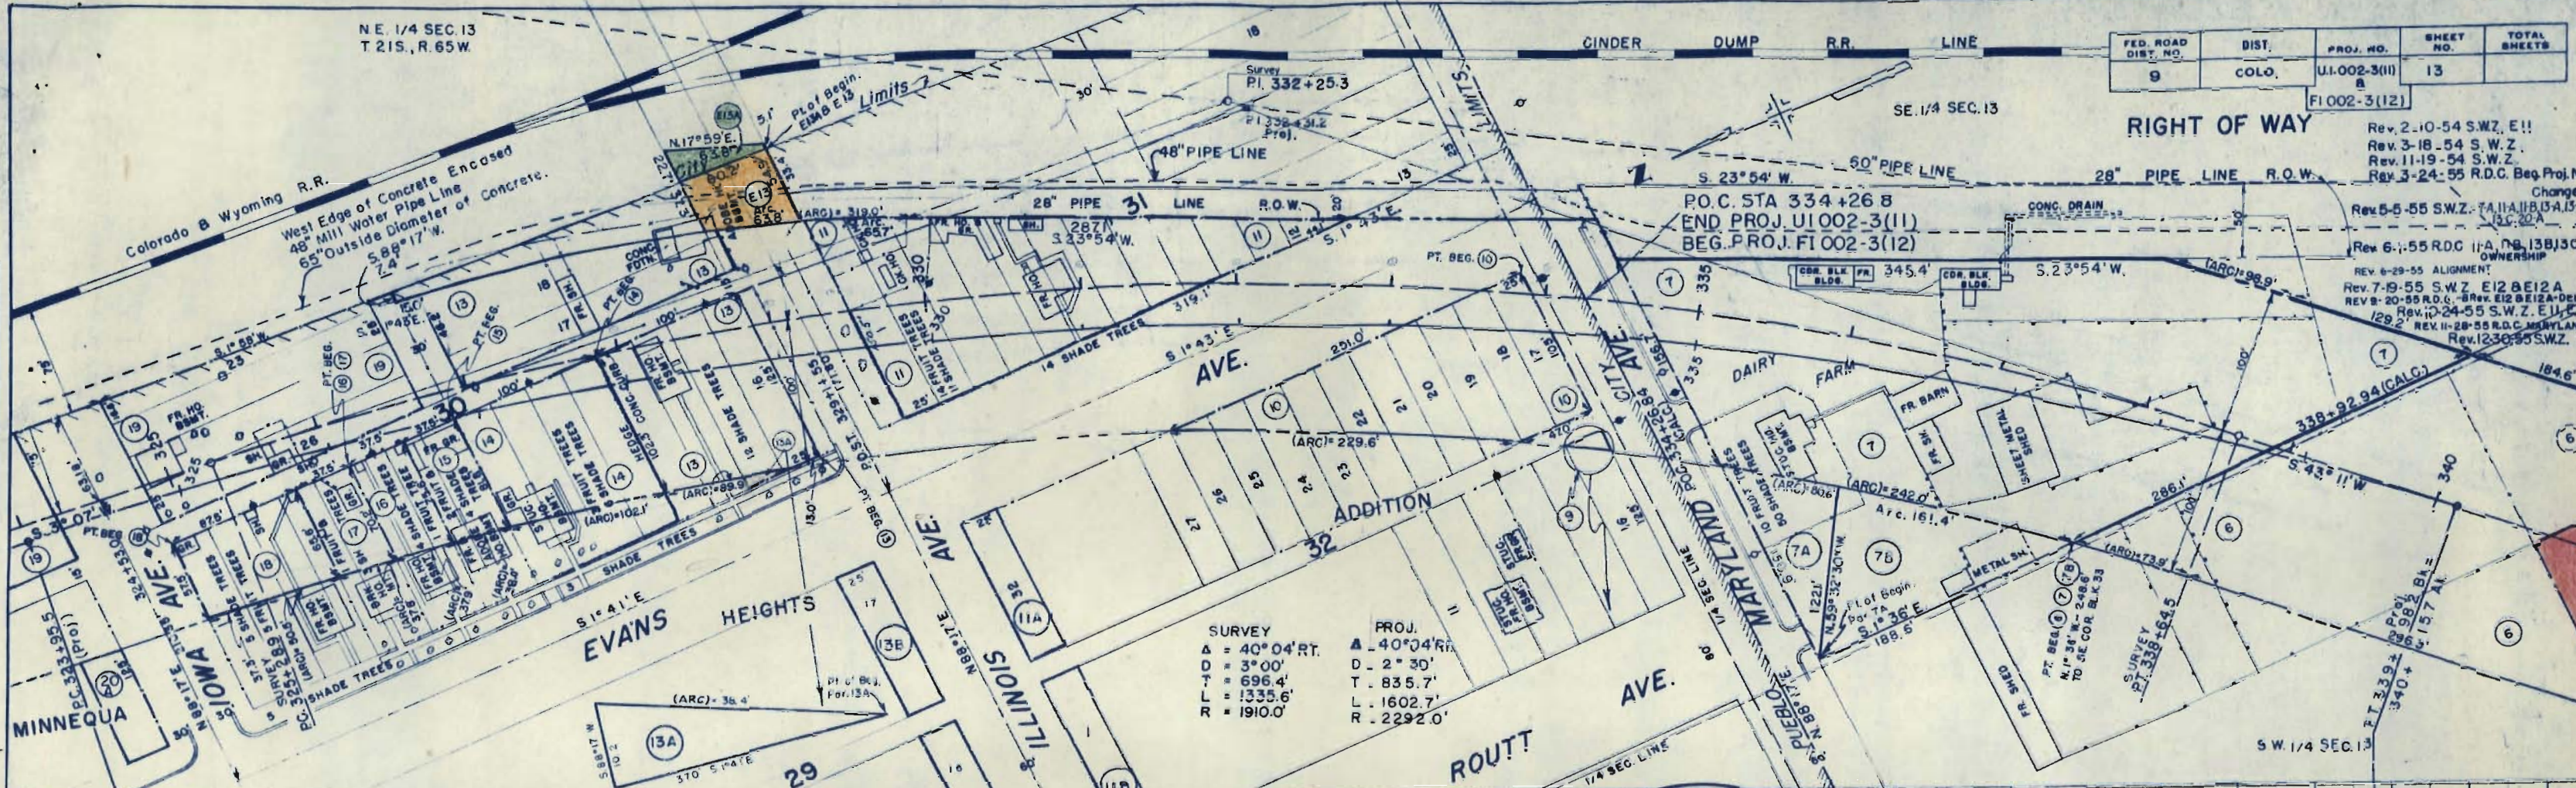

- 6 FRED J. GORICH, MARY ZUPANCIS & ROSE MARY URSICH
- 7 DELETED
- 8 LEO J. STONICH
- 9 ALFONSO GALLARDO & NICOLASA GALLARDO
- 10 VEDA NOVAK Contract to Hans & Bonnie Koman
- 11 DELETED
- 12 FRED J. GORICH, MARY ZUPANCIS & ROSE MARY URSICH
- 13A ALFONSO GALLARDO & NICOLASA GALLARDO
- 13B EVERT WANN & MATTIE E. WANN
- 13C MAUDE M. HOPPER
- 14 DELETED
- 15 DELETED
- 16 MARY RUSS
- 17 AUGUST E. GIANELLI & ALICE GIANELLI
- 18 THOMAS E. RICHARDS
- 19 THE COLORADO & WYOMING RAILWAY
- 20 THE COLORADO FUEL & IRON CORP.
- 21 MAUDE M. HOPPER
- 22 AUGUST E. GIANELLI & ALICE GIANELLI
- 23 THOMAS E. RICHARDS
- 24 THE COLORADO & WYOMING RAILWAY
- 25 THE COLORADO FUEL & IRON CORP.
- 26 MAUDE M. HOPPER
- 27 AUGUST E. GIANELLI & ALICE GIANELLI
- 28 THOMAS E. RICHARDS
- 29 THE COLORADO & WYOMING RAILWAY
- 30 THE COLORADO FUEL & IRON CORP.
- 31 MAUDE M. HOPPER
- 32 AUGUST E. GIANELLI & ALICE GIANELLI
- 33 THOMAS E. RICHARDS
- 34 THE COLORADO & WYOMING RAILWAY
- 35 THE COLORADO FUEL & IRON CORP.
- 36 MAUDE M. HOPPER
- 37 AUGUST E. GIANELLI & ALICE GIANELLI
- 38 THOMAS E. RICHARDS
- 39 THE COLORADO & WYOMING RAILWAY
- 40 THE COLORADO FUEL & IRON CORP.
- 41 MAUDE M. HOPPER
- 42 AUGUST E. GIANELLI & ALICE GIANELLI
- 43 THOMAS E. RICHARDS
- 44 THE COLORADO & WYOMING RAILWAY
- 45 THE COLORADO FUEL & IRON CORP.
- 46 MAUDE M. HOPPER
- 47 AUGUST E. GIANELLI & ALICE GIANELLI
- 48 THOMAS E. RICHARDS
- 49 THE COLORADO & WYOMING RAILWAY
- 50 THE COLORADO FUEL & IRON CORP.
- 51 MAUDE M. HOPPER
- 52 AUGUST E. GIANELLI & ALICE GIANELLI
- 53 THOMAS E. RICHARDS
- 54 THE COLORADO & WYOMING RAILWAY
- 55 THE COLORADO FUEL & IRON CORP.
- 56 MAUDE M. HOPPER
- 57 AUGUST E. GIANELLI & ALICE GIANELLI
- 58 THOMAS E. RICHARDS
- 59 THE COLORADO & WYOMING RAILWAY
- 60 THE COLORADO FUEL & IRON CORP.
- 61 MAUDE M. HOPPER
- 62 AUGUST E. GIANELLI & ALICE GIANELLI
- 63 THOMAS E. RICHARDS
- 64 THE COLORADO & WYOMING RAILWAY
- 65 THE COLORADO FUEL & IRON CORP.
- 66 MAUDE M. HOPPER
- 67 AUGUST E. GIANELLI & ALICE GIANELLI
- 68 THOMAS E. RICHARDS
- 69 THE COLORADO & WYOMING RAILWAY
- 70 THE COLORADO FUEL & IRON CORP.
- 71 MAUDE M. HOPPER
- 72 AUGUST E. GIANELLI & ALICE GIANELLI
- 73 THOMAS E. RICHARDS
- 74 THE COLORADO & WYOMING RAILWAY
- 75 THE COLORADO FUEL & IRON CORP.
- 76 MAUDE M. HOPPER
- 77 AUGUST E. GIANELLI & ALICE GIANELLI
- 78 THOMAS E. RICHARDS
- 79 THE COLORADO & WYOMING RAILWAY
- 80 THE COLORADO FUEL & IRON CORP.
- 81 MAUDE M. HOPPER
- 82 AUGUST E. GIANELLI & ALICE GIANELLI
- 83 THOMAS E. RICHARDS
- 84 THE COLORADO & WYOMING RAILWAY
- 85 THE COLORADO FUEL & IRON CORP.
- 86 MAUDE M. HOPPER
- 87 AUGUST E. GIANELLI & ALICE GIANELLI
- 88 THOMAS E. RICHARDS
- 89 THE COLORADO & WYOMING RAILWAY
- 90 THE COLORADO FUEL & IRON CORP.
- 91 MAUDE M. HOPPER
- 92 AUGUST E. GIANELLI & ALICE GIANELLI
- 93 THOMAS E. RICHARDS
- 94 THE COLORADO & WYOMING RAILWAY
- 95 THE COLORADO FUEL & IRON CORP.
- 96 MAUDE M. HOPPER
- 97 AUGUST E. GIANELLI & ALICE GIANELLI
- 98 THOMAS E. RICHARDS
- 99 THE COLORADO & WYOMING RAILWAY
- 100 THE COLORADO FUEL & IRON CORP.

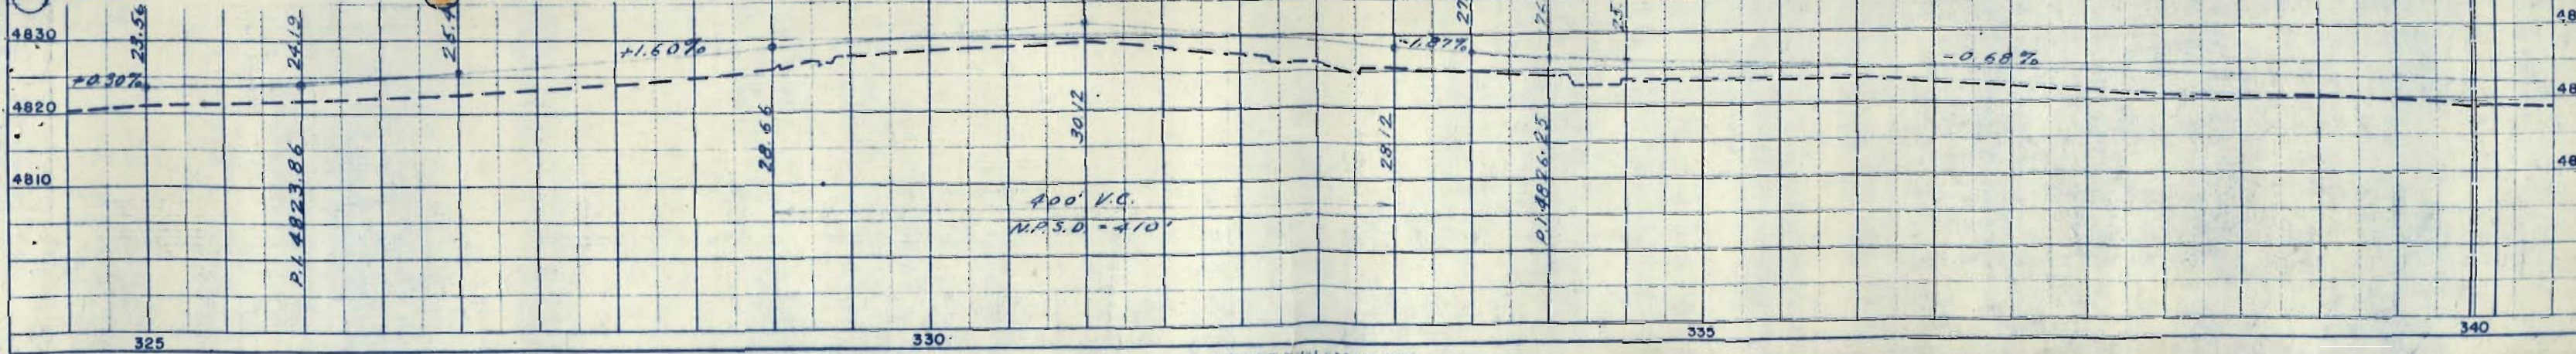

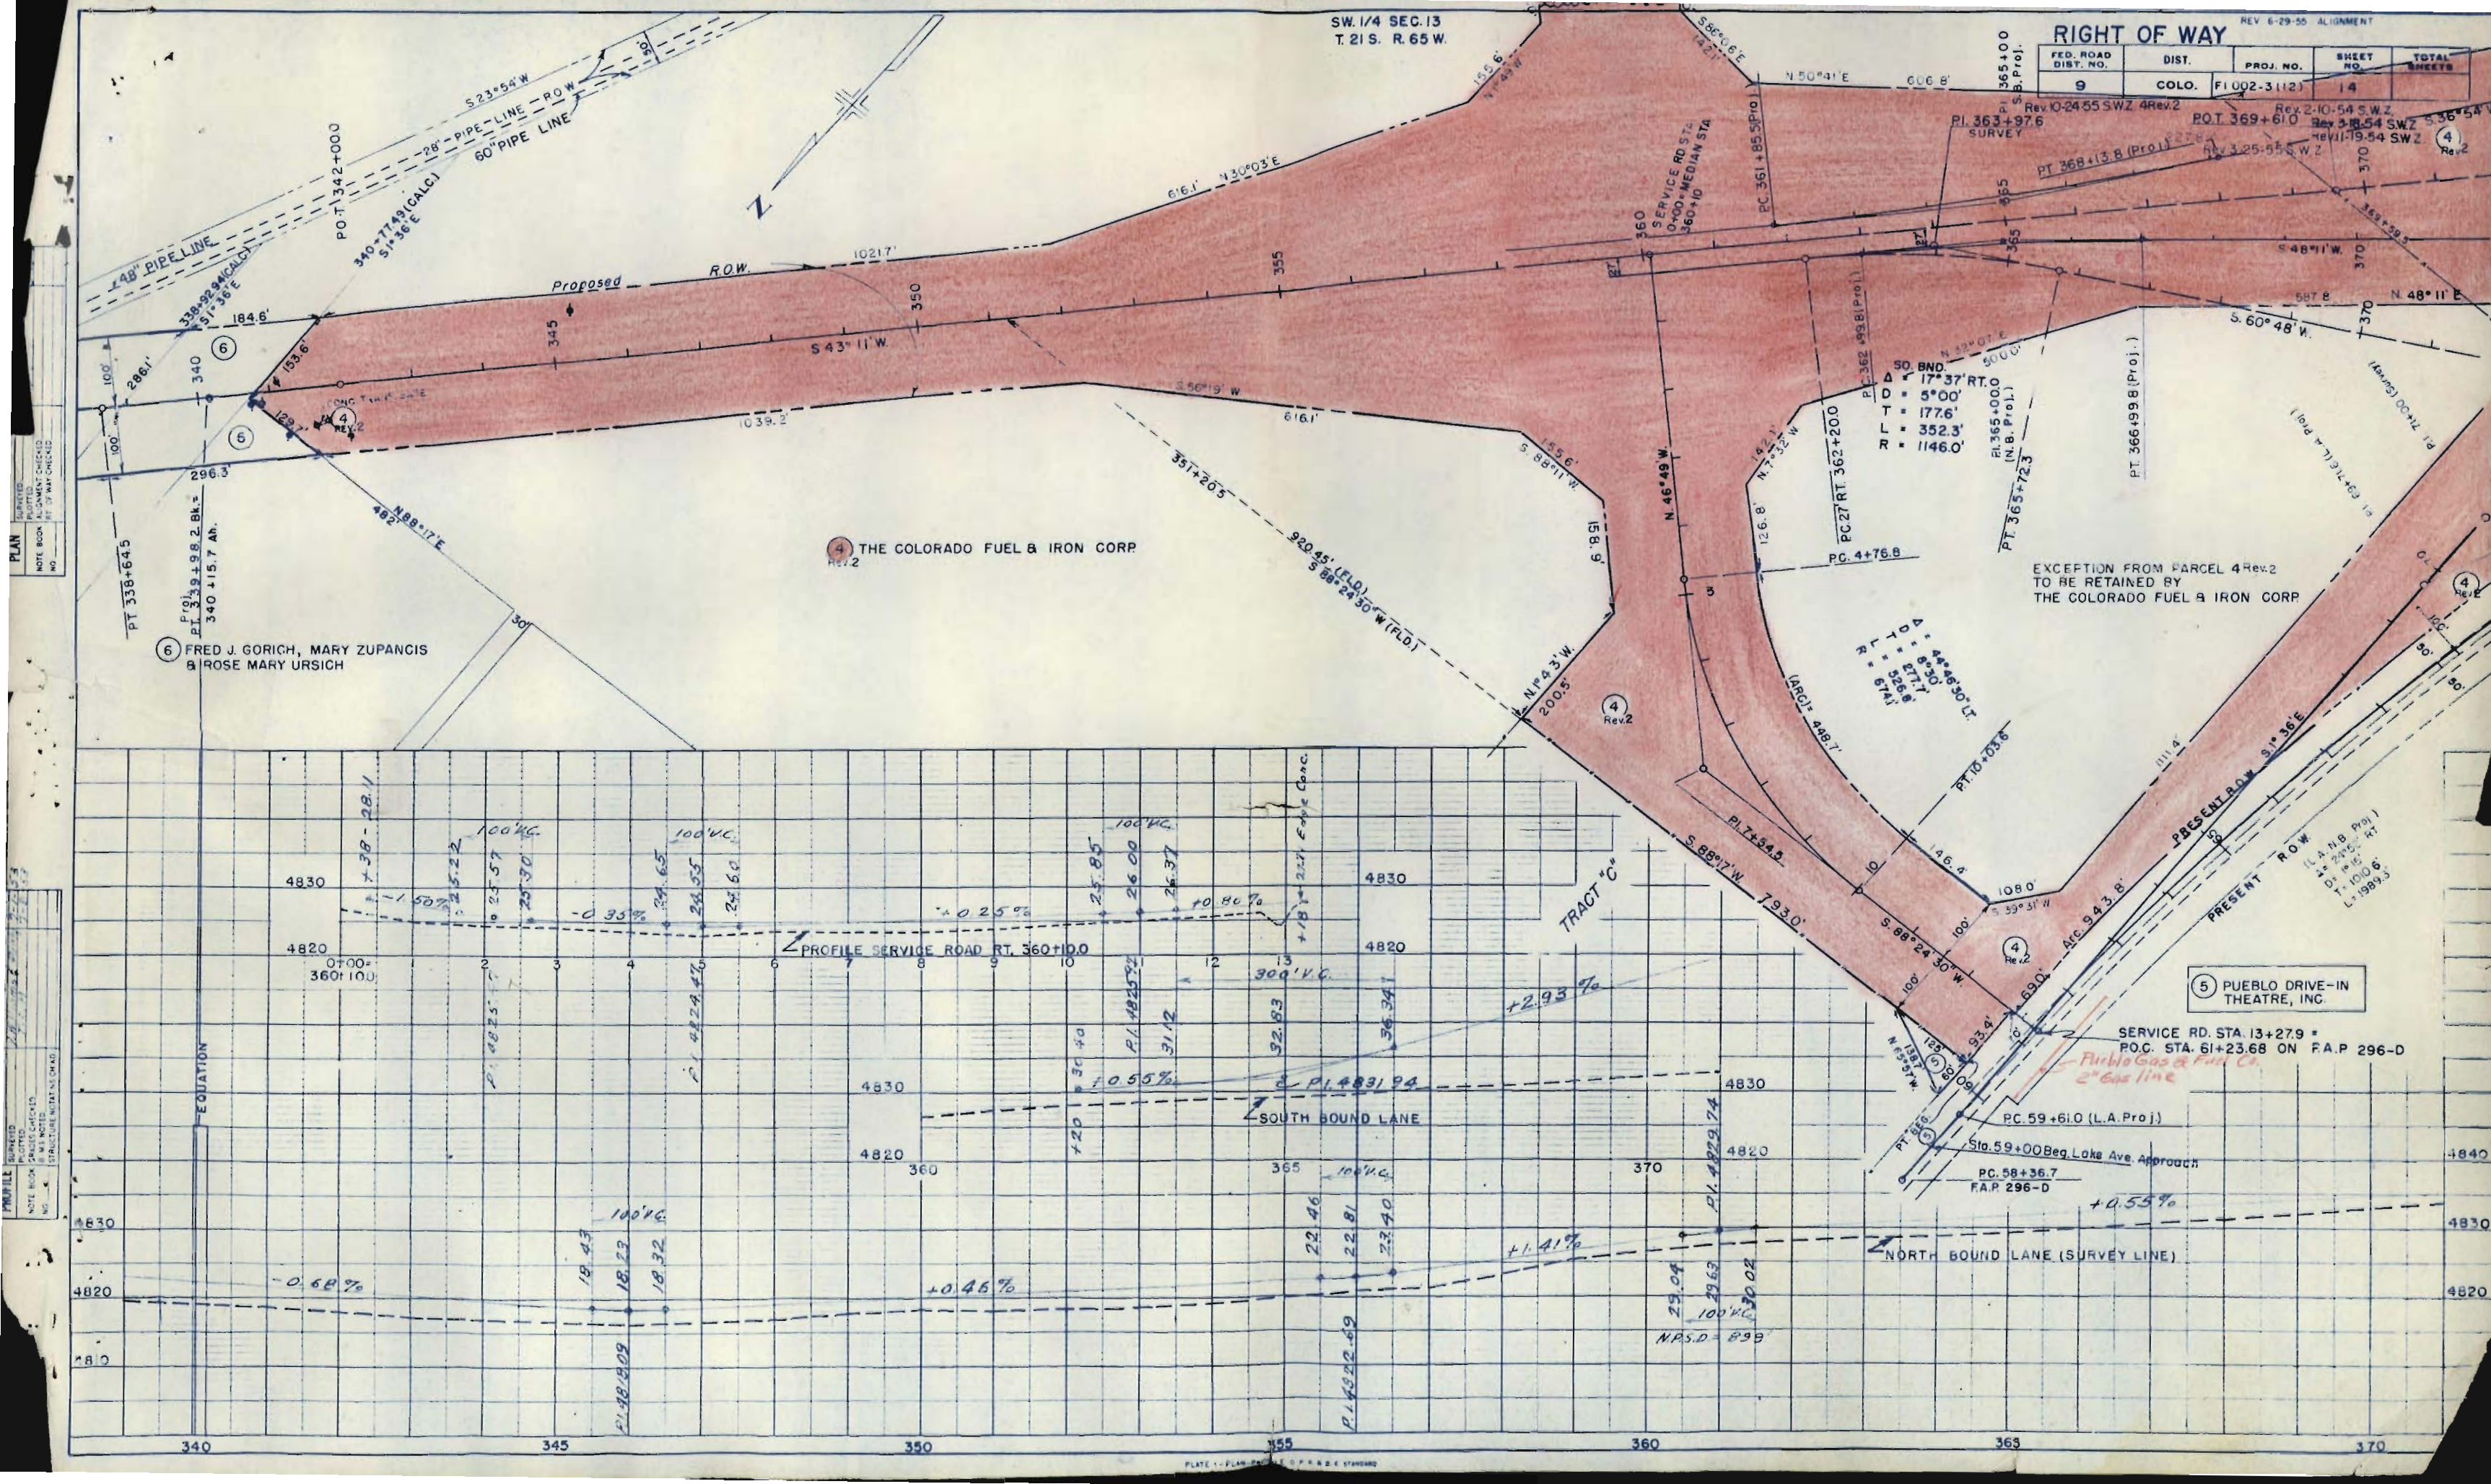

SW 1/4 SEC. 13
T. 21 S. R. 65 W.

RIGHT OF WAY

FED. ROAD DIST. NO.	DIST.	PROJ. NO.	SHEET NO.	TOTAL SHEETS
9	COLO.	FI 002-3 (12)	14	

Rev. 10-24-55 SWZ 4 Rev. 2
Rev. 2-10-54 SWZ
Rev. 3-18-54 SWZ
Rev. 11-19-54 SWZ

THE COLORADO FUEL & IRON CORP
REV. 2

FRED J. GORICH, MARY ZUPANCIS
& ROSE MARY URSICH

EXCEPTION FROM PARCEL 4 Rev. 2
TO BE RETAINED BY
THE COLORADO FUEL & IRON CORP

PUEBLO DRIVE-IN
THEATRE, INC.

SERVICE RD. STA. 13+27.9 =
P.O.C. STA. 61+23.68 ON F.A.P. 296-D

NW 1/4 SEC. 6
T.21S. R.64W

LOCUST
PUEBLO

AVE.

8TH GUIDE
MERIDIAN
S 28° 30' E.

RIVER

1002-3(21)

BUI 002-(16)

D = 36° 44' LT
Ts = 444.65'
Δc = 28° 14'
Δc = 5° 00'
Tc = 288.28'
Lc = 564.67'
Rc = 1146.00'
Gc = 3° 45'
Lc = 150'
LT = 100.02'
ST = 50.02'
XC = 149.94'
Yc = 1.27'

FED. ROAD DIST. NO.	DIST.	PROJ. NO.	SHEET NO.	TOTAL SHEETS
9	COLO.	125-1(6)99 1002-3(21)	13	
RIGHT OF WAY				
Rev. 4-30-58 CPW. Access				
REVISIONS				
4-2-59	Proj. NO.	BRM		
9/14/59	Access	CPW		
5/17/60	Access	CPW		

RIGHT OF WAY

Rev. 4-30-58 CPW. Access

REVISIONS	Proj. NO.	BRM
4-2-59	Access	CPW
9/14/59	Access	CPW
5/17/60	Access	CPW

SMITH'S

ELWELL

BICKNELL

AVE.

ELDORADO

ADDITION

ARKANSAS

ST.

RUSH

SOUTH

NE 1/4 SEC. 1
T.21S. R.65W

- 340 THE PUEBLO CONSERVANCY DISTRICT
A PUBLIC CORP.
- 341 ST. JOSEPH'S CATHOLIC BENEFICARY SOCIETY
- 342 FLORMAN MANUFACTURING CO.
- 343 MARS OIL CO.
- 344 HARRY D. AUSTIN
- 345 RUSSELL SPICOLA
- 347 DOROTHY E. STUPNICK & ANTHONY F. STUPNICK J.T.

ACQ'D ON BUI 002-3(16)

ACQ'D ON BUI 002-3(16)

II II II

II II II

4720

4710

4700

4690

220

215


210

205

STATE DEPARTMENT OF HIGHWAYS

DIVISION OF HIGHWAYS—STATE OF COLORADO

VIII	COLORADO	UI 025-1 (II)
RIGHT OF WAY FIRST ST. IN PUEBLO		
REVISIONS		

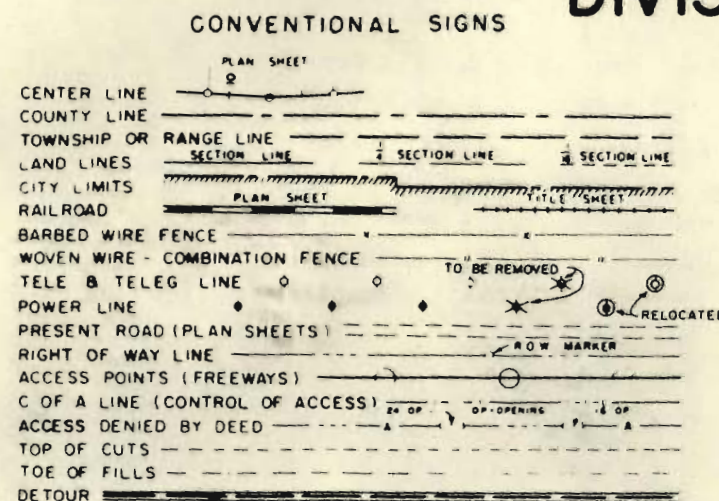


PLAN AND PROFILE OF PROPOSED FEDERAL AID PROJECT NO. UI 025-1(II) STATE HIGHWAY NO. 25 PUEBLO COUNTY RIGHT OF WAY

SHEET NO.
1
2
3

INDEX OF SHEETS
TITLE SHEET
TABULATION OF PROPERTIES SHEET
LINE SHEET

SCALE OF ORIGINAL DRAWINGS
PLAN SHEETS 1" = 50'
DETAIL SHEETS 1" =
OWNERSHIP MAPS 1" =

ROW LENGTH OF PROJECT = 0.1 MILE

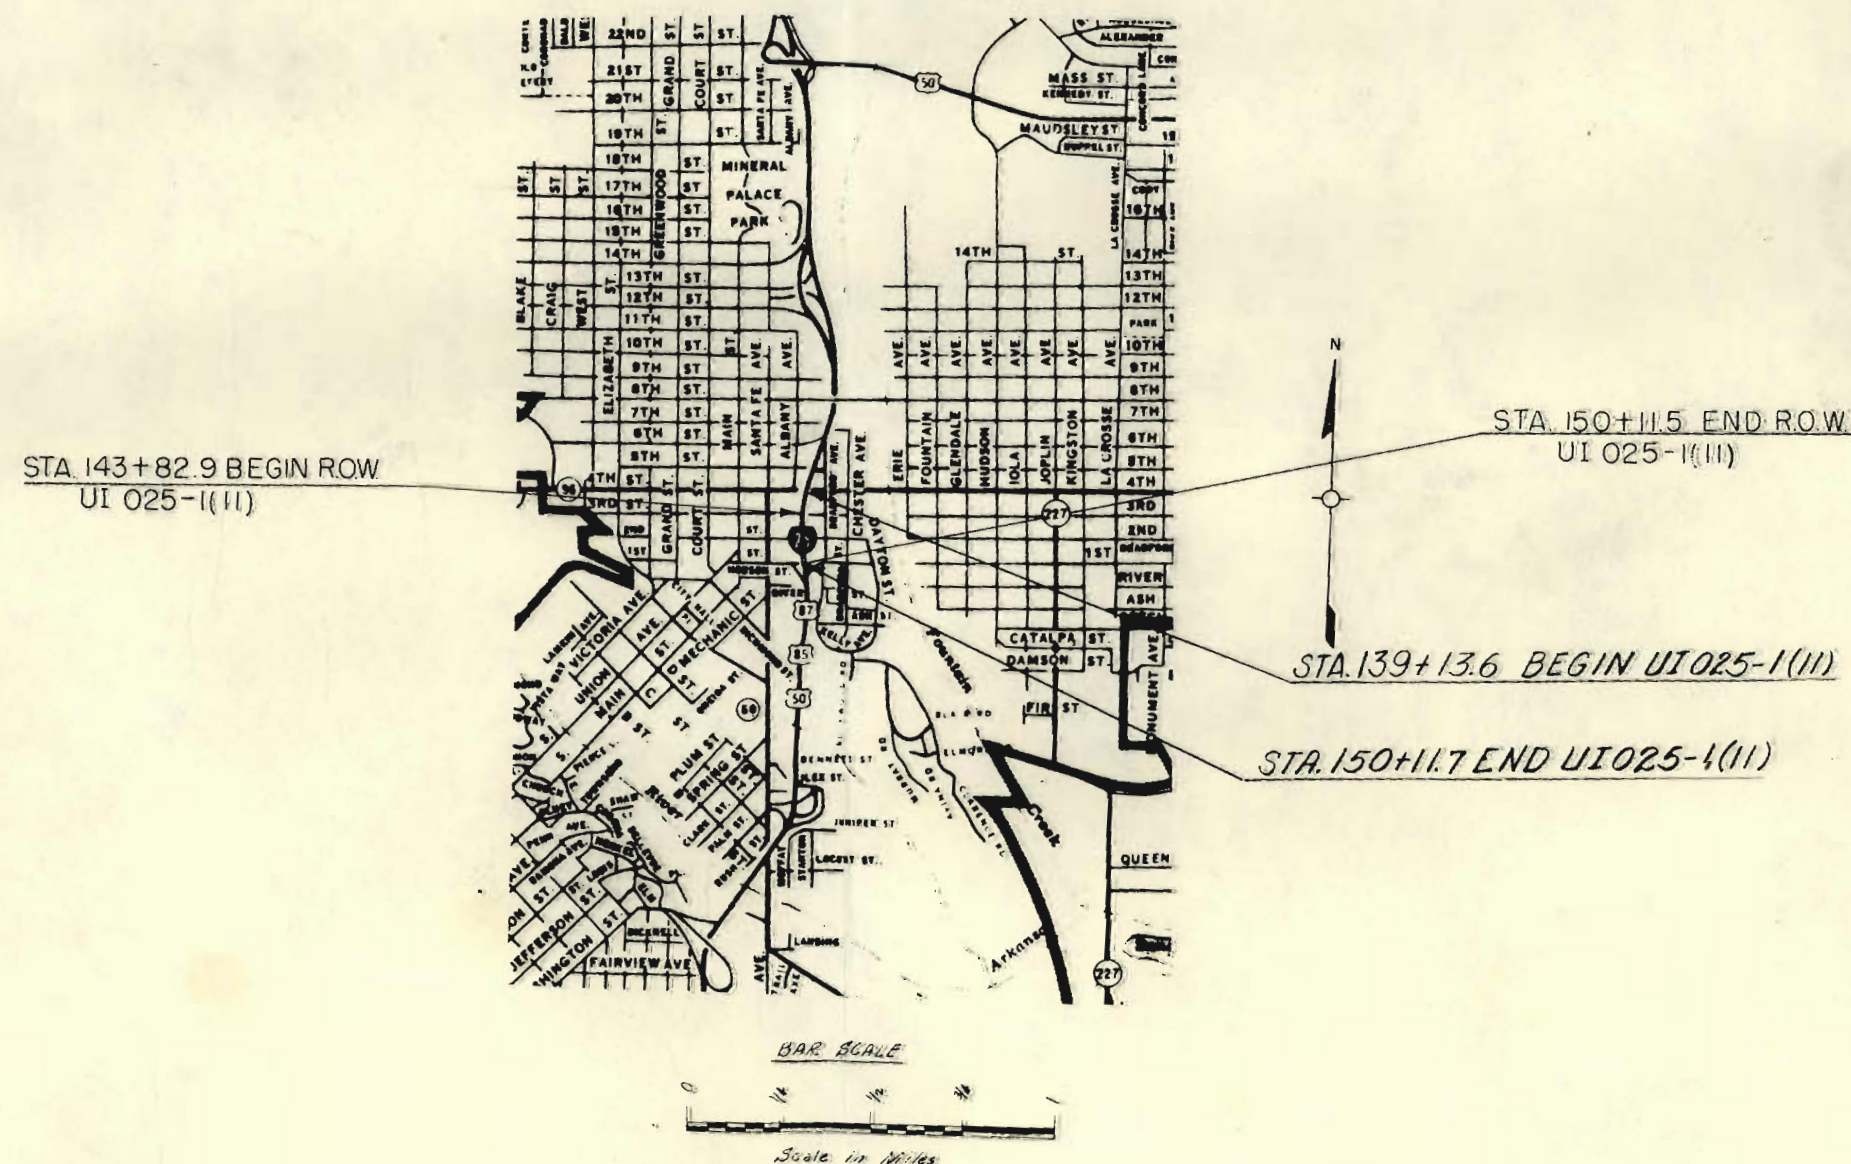

FILE COPY
DO NOT REMOVE

RIGHT OF WAY: FIRST STREET IN PUEBLO

PARCEL NO.	OWNER	ADDRESS	LOCATION	AREA IN SQ. FT.			PURCHASE DATA					REMARKS	NO.
				PARCEL	TO BE ACQUIRED	REMAINDER	LAND	IMPROV'M'TS	DAMAGE	MISC.	TOTAL		
			NW1/4 SEC. 31, T. 20S., R. 64W., 6th P.M. in the CITY OF PUEBLO			LT. RT.							
413A	CLAIRE M. BOYLE		LOTS 3 & 4, BLOCK 14	7,920	7,920	13,200 —							
413B	HUMBLE OIL & REFINING COMPANY		LOTS 13-16, BLOCK 14	21,120	21,120	— —							
414	R.J. O'CALLAGHAN		LOTS 11,12,&13, BLOCK 19	12,015	12,015	— 78,246						D.T. RECORDED IN BOOK 1712, PAGE 415	414
TE-414	R.J. O'CALLAGHAN		LOTS 9,10,13,&14, BLOCK 19	12,693	12,693							SLOPE EASEMENT	TE-414
416	BOARD OF COUNTY COMMISSIONERS, COUNTY OF PUEBLO		LOT 12, BLOCK 20 & PT. VACATED 2nd STREET	4,954	4,954	— 97,836							
TE-416	BOARD OF COUNTY COMMISSIONERS, COUNTY OF PUEBLO		LOTS 12 & 13, BLOCK 20	219	219							SLOPE EASEMENT	TE-416
TE-418	BOARD OF COUNTY COMMISSIONERS, COUNTY OF PUEBLO		LOT 10, BLOCK 20 &	755	755							SLOPE EASEMENT	TE-418
423B ^{Rev 3}	LOUIE MITCHELL		LOTS 11 & 12, BLOCK 13	2,131	2,131	9036 —							

FEDERAL ROAD DISTRICT NO.	DIVISION	PROJECT NO.	SHEET NO.
XXXX	COLORADO	UI 025-1(II)	3



REVISIONS		
8-14-73	Rev. Acc. Par. 413B	GM
9-17-73	Add NE & NW Ramps	KC
11-9-73	Rev. Par. 423B	GM
1-26-74	Rev. Par. 423B-Rev.	KC
2-14-74	Rev. Par. 423B-Rev. 2	KC

RIGHT OF WAY
FIRST ST IN PUEBLO

Original Scale 1" = 50'

NW 1/4 SEC 31
T20S, R.64W.

STA 150+11.5 END R.O.W.
UI 025-1(II)

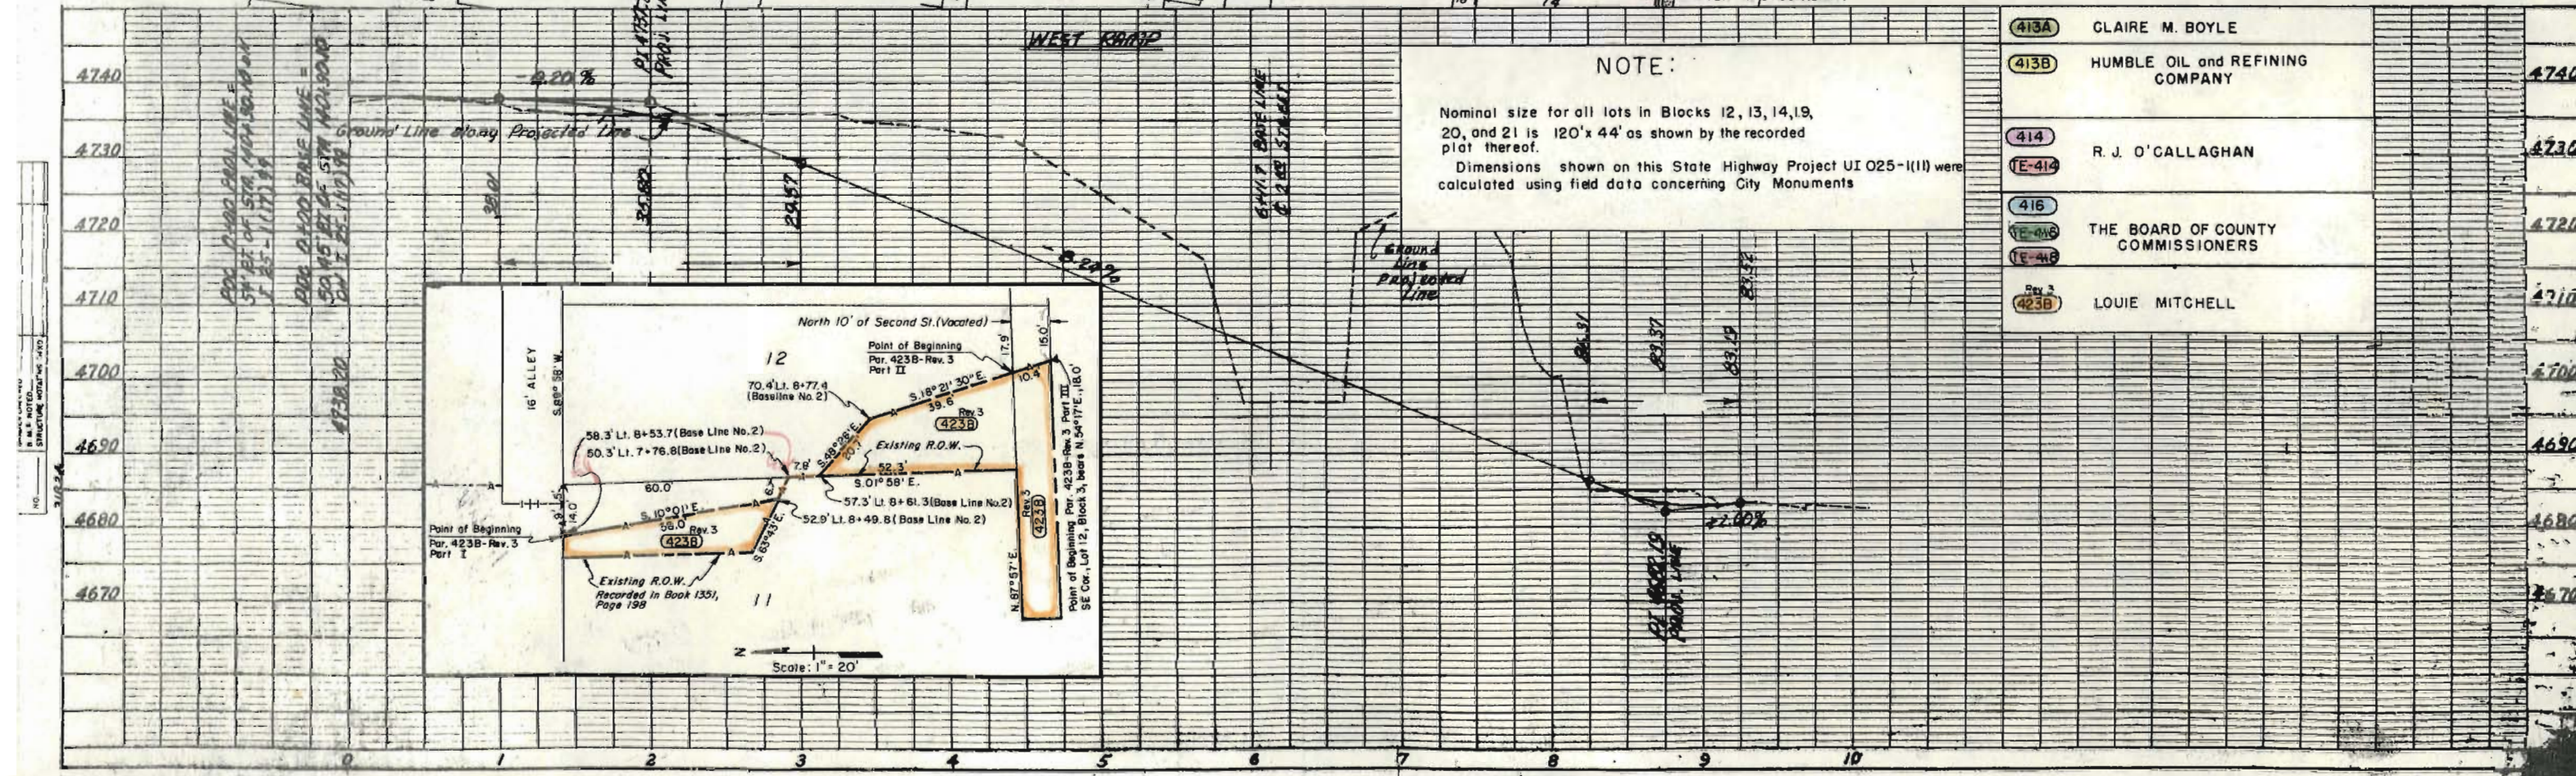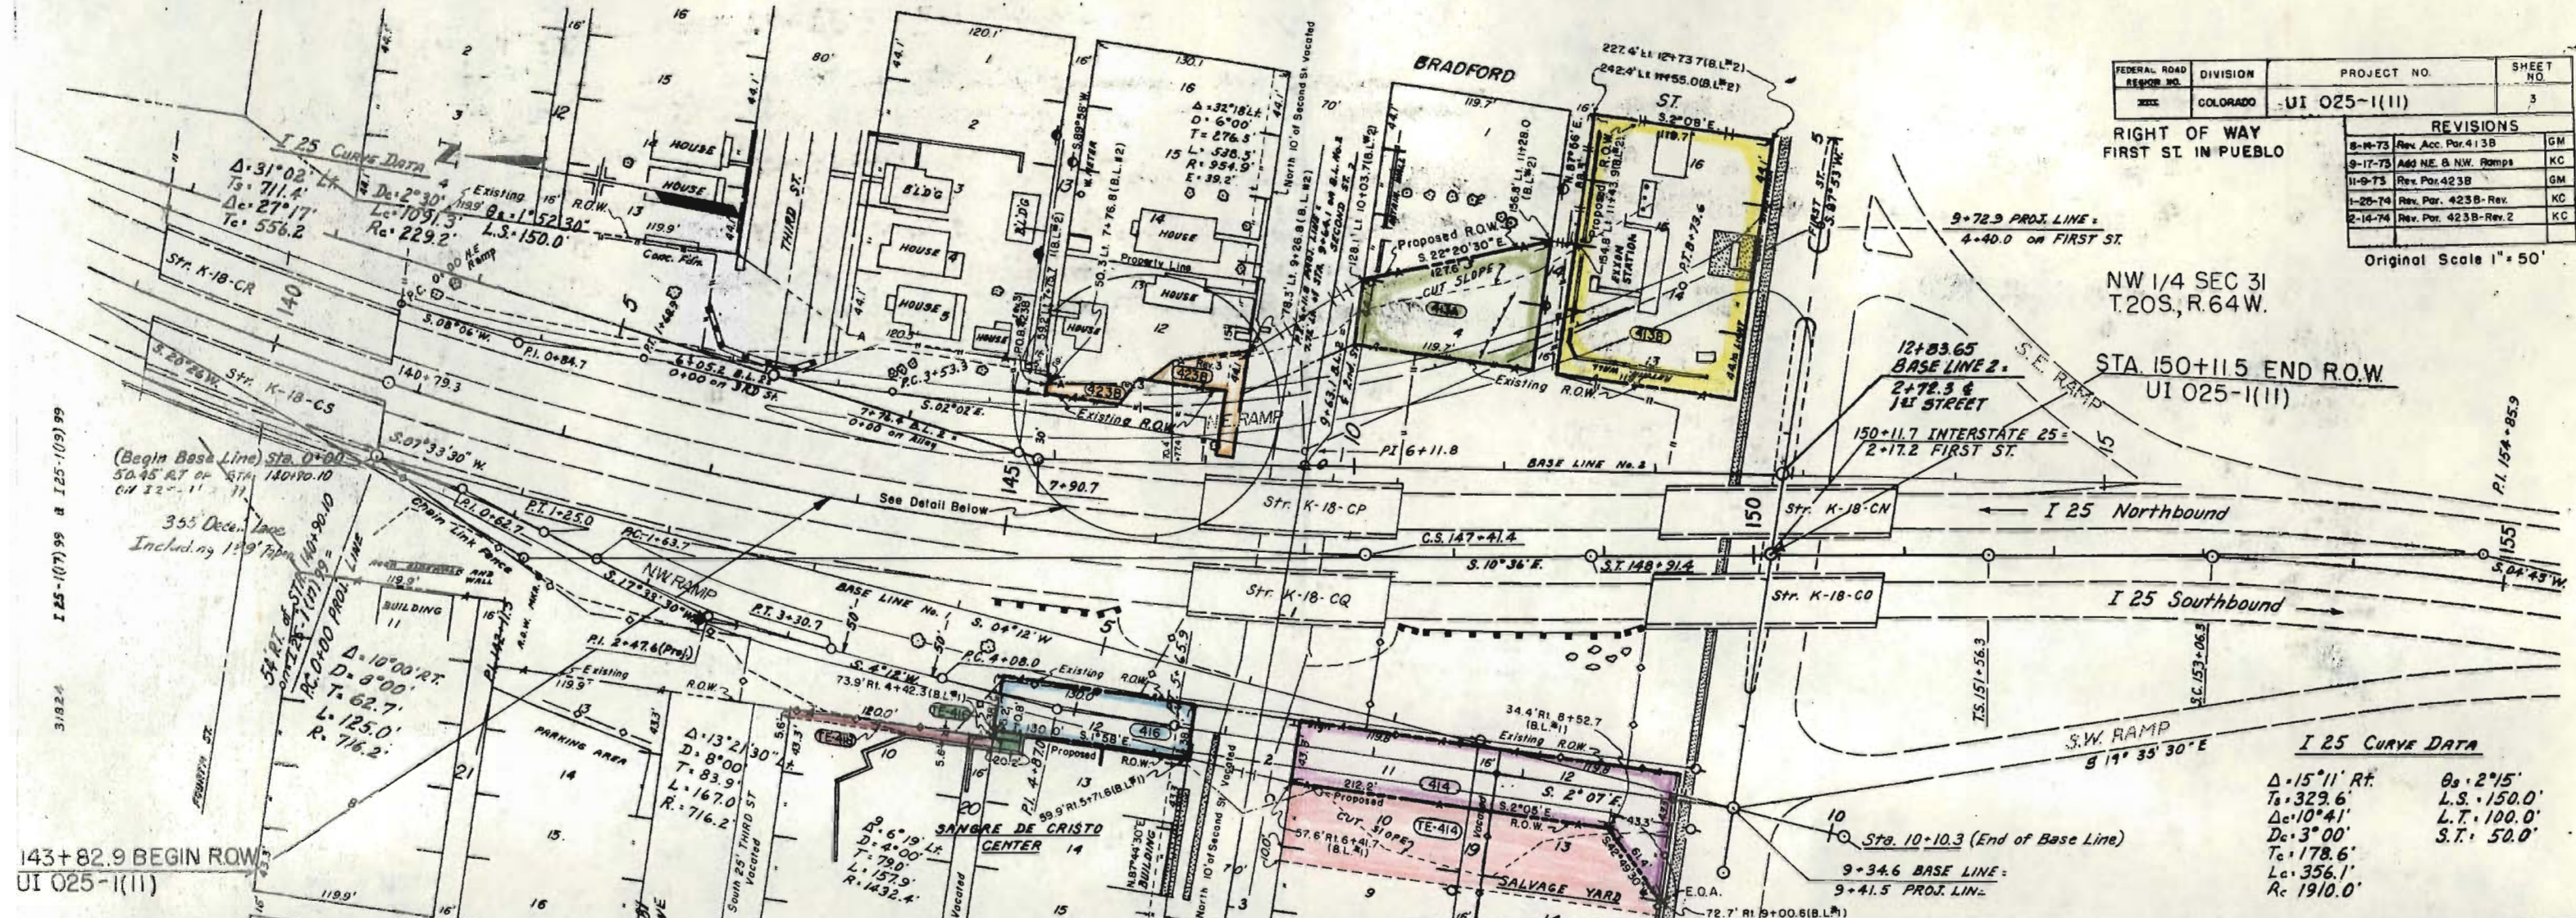

413A	CLAIRE M. BOYLE	4740
413B	HUMBLE OIL and REFINING COMPANY	4740
414	R. J. O'CALLAGHAN	4730
415	THE BOARD OF COUNTY COMMISSIONERS	4720
416	LOUIE MITCHELL	4710