

COLORADO
DEPARTMENT OF HIGHWAYS
PLAN AND PROFILE OF PROPOSED
FEDERAL AID PROJECT NO. UI- FI 002-3(8)
STATE HIGHWAY NO. + 25
LAS ANIMAS COUNTY

INDEX OF SHEETS

SHEET NO. 1	TITLE SHEET.
2-2A	TABULATION OF PROPERTIES.
3,4 Rev. & 4A	PLAN AND PROFILE SHEETS
	SHOWING RIGHT OF WAY.

- CONVENTIONAL SIGNS
- CENTER LINE
 - RIGHT OF WAY LINE
 - SECTION LINE
 - QUARTER SECTION LINE
 - SIXTEENTH SECTION LINE
 - CITY LIMITS
 - RAILROAD
 - BARBED WIRE FENCE
 - COMBINATION WIRE FENCE
 - BOARD FENCE
 - TELEPHONE & TELEGRAPH LINE
 - POWER LINE
 - WATER MAIN


SCALES OF ORIGINAL TRACINGS

ON PLAN 1 IN. = 100 FT.
ON PROFILE 1 IN. = 100 FT. HORIZONTAL
1 IN. = 10 FT. VERTICAL

GRADE LINE ON PROFILE IS SHOWN AS GRADE OF FINISHED ROAD

GROSS LENGTH OF PROJECT } 1,775.8 FT. = 0.336 MI.
NET LENGTH OF PROJECT }

RIGHT OF WAY

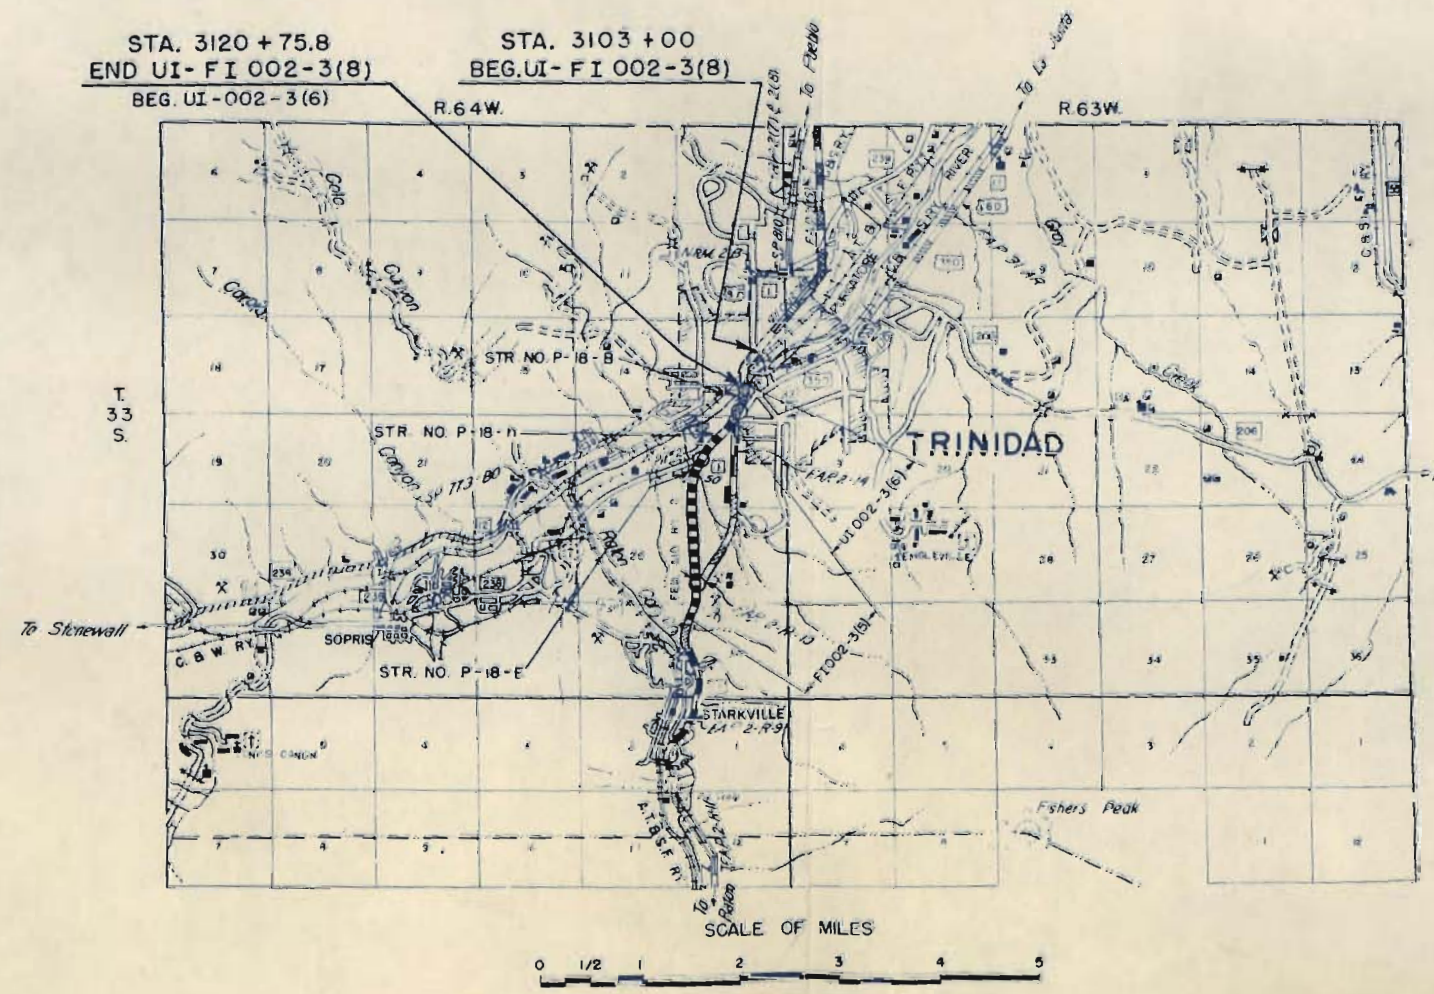

FILE COPY
DO NOT REMOVE

Drawer 20

FED. ROAD DIST. NO.	STATE	PROJ. NO.	SHEET NO.	TOTAL SHEETS
3	COLO.	UI- FI 002-3(8)	2	

RIGHT OF WAY	Rev. 2-24-54 T.L.K. (Rev. Parcels 12A & 100 to 118 except 107, 113 & 117)	
Rev. 6-4-59 F.C.M. (Corrected Names)	Rev. 2-26-54 T.L.K. (to add Parcel 126)	
REMARKS		

PARCEL NO.	OWNER	ADDRESS	LOCATION	AREA IN SQ. FEET		REMARKS	NO.
				TOTAL LAND IN TRACT	TO BE ACQUIRED		
			CITY OF TRINIDAD				
			SEC.13, T.33S., R.64W.				
			TERRY'S WEST DIVISION.				
100 Rev	THE ATCHISON, TOPEKA & SANTA FE RAILWAY CORP.		LOTS 1 THRU. 12 BLOCK 12	25,772.23	25,772.23		
101 Rev	IOLA M. PENNOCK		LOTS 13 THRU. 15 BLOCK 12	8,848.55	8,848.55		
102 Rev	HEIRS OF PETER J. FISHER: (MARY Z. PETERSON: PETER J. FISHER JR.: FERDINAND P. FISHER: FRANCES A. MUNSTER:)		LOTS 16 THRU. 18 BLOCK 12	3,746.38	3,746.38		
103 Rev	FRED P. & KATHERINE PFALMER		LOT 19 BLOCK 12	62.75	62.75		
104 Rev	GLADYS DALRYMPLE & A.H.A. FURU		W-25' OF LOTS 21 THRU. 24 & BLOCK 11 ALL LOT 20	3,700.84	3,700.84		
104-A Rev	A.H.A. FURU & GLADYS DALRYMPLE		LOTS 21 THRU. 24 EXCEPT THE W-25' BLOCK 11	3,118.34	3,118.34		
104-B Rev	A.H.A. FURU & GLADYS DALRYMPLE		7' TRIANGLE IN NW CORNER LOT 24 BLOCK 11	192.57	192.57		
105 Rev	ROY BELGER & THOMAS T. BASEY JR.		LOTS 1 THRU. 5 BLOCK 18	8,467.90	8,467.90		
106 Rev	ISABELLA KERR		LOTS 6 & 7 BLOCK 18	6,358.52	6,358.52		
107	FRANCES HERRERA		LOT 8 & N. 5' OF LOT 9 BLOCK 18	4,200.14	4,200.14		
108 Rev	CHARLES & MARY JULIANO		LOT 10 & S. 20' OF LOT 9 BLOCK 18	6,188.53	6,188.53		
109 Rev	MICHELA & (CARMINE MAUCIONE) (DECEASED)		LOTS 11 & 12 BLOCK 18	5,839.44	5,839.44		
110 Rev	FAUSTIN & NETTIE LOPEZ		TAYLOR & SWALLOW ADD. LOTS 13 & 14 BLOCK 18	1,659.13	1,659.13		
111 Rev	CLEMIE & DELPHINE LUCERO		LOTS 15 & 16 BLOCK 18	561.86	561.86		
112	DELETED						
113	BARNEY IUPPA		TERRY'S WEST ADD. LOTS 1 THRU. 3 BLOCK 19				
114 Rev	BESSIE E. SLEMMER		LOT 8 BLOCK 19	278.22	278.22		
115 Rev	CHARLES EMERICK		LOTS 9 & 10 BLOCK 19	1,364.44	1,364.44		
116 Rev	JAMES S. & MARIE M. ZUKIE		LOTS 11 & 12 BLOCK 19	991.13	991.13		
117	CHARLES S. VIGIL		TAYLOR & SWALLOW ADD. LOTS 13 THRU. 15 BLOCK 19				
118 Rev	BARNEY IUPPA		LOTS 16 THRU. 24 BLOCK 19	10,362.61	10,362.61		
119	ARTHUR & EMELIA MENAPACE		LOTS 1 & 2 BLOCK 20				
120	ARTHUR & EMELIA MENAPACE		LOTS 3 & 4 BLOCK 20				
121	FRANK AQUINO		LOTS 2, 3, 4 BLOCK 22				
122	NELLIE FERRERO		W 1/2 LOTS 8 & 9 BLOCK 22				
122-A	MARSHALL HOSKINS		W 1/2 LOT 11 BLOCK 22				
123	ANNA LA PENNA TOTI & TONY TOTI		LOT 25 BLOCK 22				
124	NICK K. & NORA LINGAS		LOTS 26 THRU. 29 BLOCK 22				
125	SARAH E. MARTY. (DECEASED)		TERRY'S WEST DIV. LOTS 4 THRU. 15 BLOCK 11				
125-A Rev	THE ATCHISON, TOPEKA & SANTA FE RAILWAY CORP.		NW 1/4 SE 1/4 SEC. 13	0.639	0.639		
126	SEE SHEET NO. 2 A		TAYLOR & SWALLOW ADD. LOTS 14 THRU. 16 BLOCK 20				
* 20	M.V. PACHECO		LOTS 5 THRU. 11 BLOCK 20			* ACQUIRED UNDER PROJECT U.I. 002-3 (3)	20
* 20-A	M.V. PACHECO		LOTS 17 & 18 BLOCK 20			" " " "	20-A
* 21	ARETA MEHAS		LOTS 19 & 20 BLOCK 20			" " " "	21
* 22	MARY GREEN		LOTS 21 & 22 BLOCK 20			" " " "	22
* 23	PAUL M. MARTINEZ		W-70' OF LOTS 23 & 24 BLOCK 20			" " " "	23
* 24	PETRA & MARIA DE JESUS BARRON		E-55' OF LOTS 23 & 24 BLOCK 20			" " " "	24
* 25	MANUEL VALDEZ & MORSE BRIGHTMAN		LOTS 1 & 2 BLOCK 21			" " " "	25
* 26	SARAH E. MARTY		LOTS 3 THRU. 15 BLOCK 21			" " " "	26
* 27	HEIRS OF DANIEL L. TAYLOR & HEIRS OF J.P. DUNLAVY					" " " "	27

R.O.W. TABULATION OF PROPERTIES IN LAS ANIMAS COUNTY S.H. No. 1 PROJ. NO. UI-FI. 002-3(8)

FED. ROAD DIV. NO.	DISTRICT	PROJ. NO.	SHEET NO.	TOTAL SHEETS
9	COLO.	UI-FI. 002-3(8)	2-A	

RIGHT OF WAY Rev. 2-26-54 T.L.K.
(See Para. No. 126)

PARCEL NO.	OWNER	ADDRESS	LOCATION	AREA IN ACRES			REMARKS	NO.
				TOTAL LAND IN TRACT	PARCEL	TO BE ACQUIRED		
* 28	ALFONSO ORTIZ		TAYLOR & SWALLOW ADD. LOTS 16 THRU. 20 BLOCK 21				* ACQUIRED UNDER PROJECT U.I. 002-3 (3)	28
* 29	PETE ZUCCA		LOT 1 BLOCK 22				" " " "	29
* 31	JOHN R. LOPEZ & DULY LOPEZ		E-1/2 OF LOTS 8 & 9 BLOCK 22				" " " "	31
* 33	L.W. WILLIAMS		LOT 10 BLOCK 22				" " " "	33
* 34	MARSHALL HASKINS & LORENA B. HOSKINS		E-1/2 OF LOT 11 BLOCK 22				" " " "	34
* 35	L.W. WILLIAMS		LOT 12 BLOCK 22				" " " "	35
* 36	MRS M.A. DORN		LOT 13 BLOCK 22				" " " "	36
* 37	CARLTON NORTHCUTT & WILLIAM G. PLESTED		LOTS 14 & 15 BLOCK 22				" " " "	37
* 38	F.G. BETTS		LOTS 16 THRU. 18 BLOCK 22				" " " "	38
* 39	J.P. DUNLAVY (DECEASED)		LOTS 19 THRU. 22 BLOCK 22				" " " "	39
* 40	THE COMMERCIAL SAVINGS BANK. (out of existence)		LOTS 23 & 24 BLOCK 22				" " " "	40
* 43	FRANK AQUINO		LOT 30 BLOCK 22				" " " "	43
				AREA IN SQ. FEET				
✓ 126	HAZEL SAWAYA		LOTS 9 & 10 BLOCK 24		772.29	772.29		
L-7	Leased to City of Trinidad for Trinidad Welcome Center		Block 20 and Block 19 Terry's West Add.	12,034			Jan. 1986	L-7

NW 1/4 Sec. 18
T.33S., R.63W.

Δ 15°29' Lt.
3°00'
259.6'
516.1'
1910.0'

NE 1/4 Sec. 13
T.33S., R.64W.

TRINIDAD

RIGHT OF WAY


FED. ROAD DIST. NO.	STATE	PROJ. NO.	SHEET NO.	TOTAL SHEETS
3	COLO.	UI-FI 002-3(8)	3	

NOTE:
R.O.W. marked Future is the present plan of R.O.W. to be purchased sometime after 1953.

STA. 3103+00
BEG. UI-FI 002-3(8)


Rev. 2-24-54 T.L.K.
(For change in "Note" 9°00' 300' 200.26' 100.24')

See Sheets 4 Rev. & 4A for Right of Way.

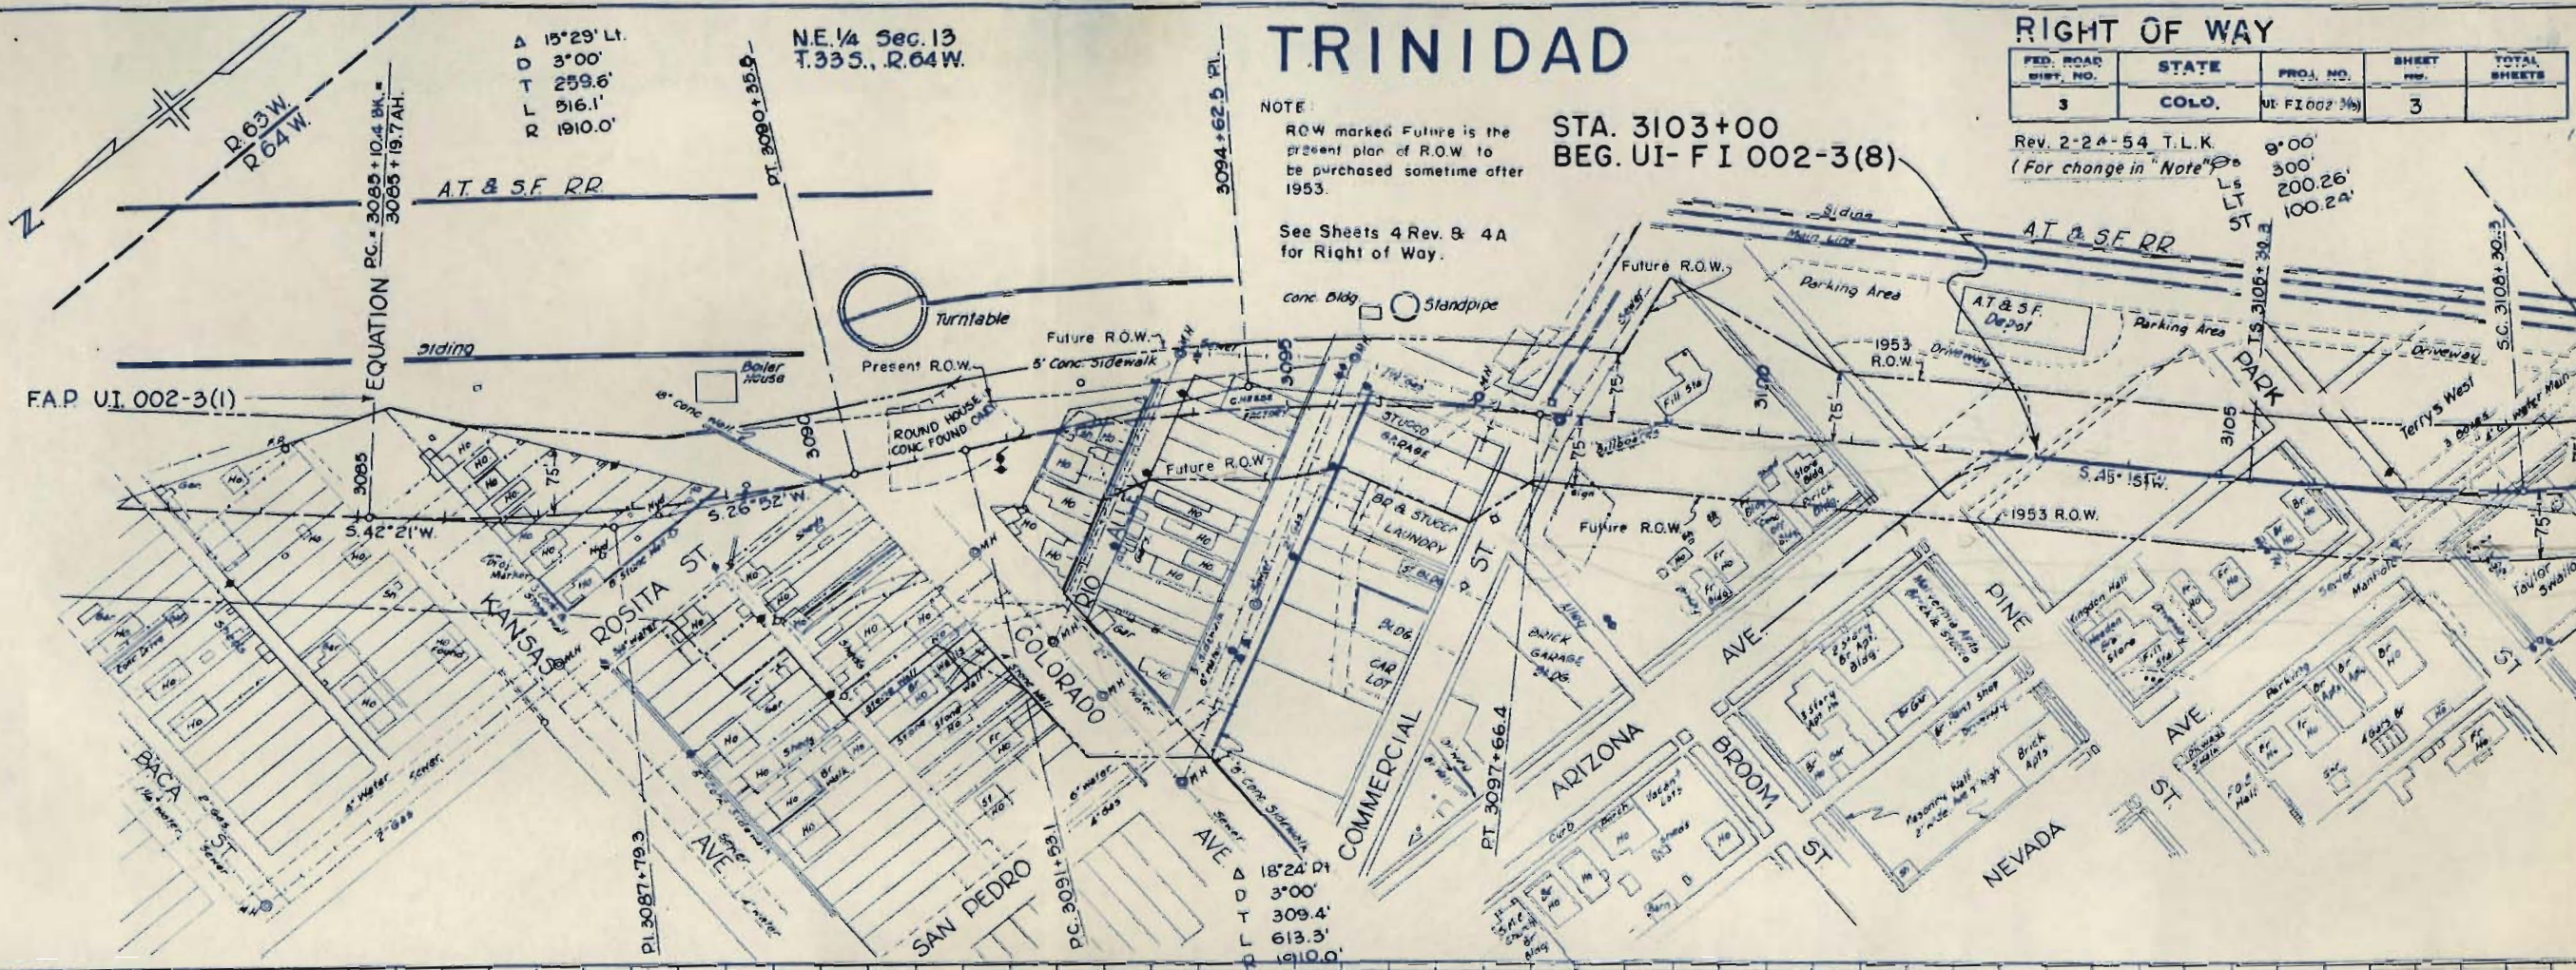

PLAN
NOTE BOOK
NO.


PROFILE
NOTE BOOK
NO.

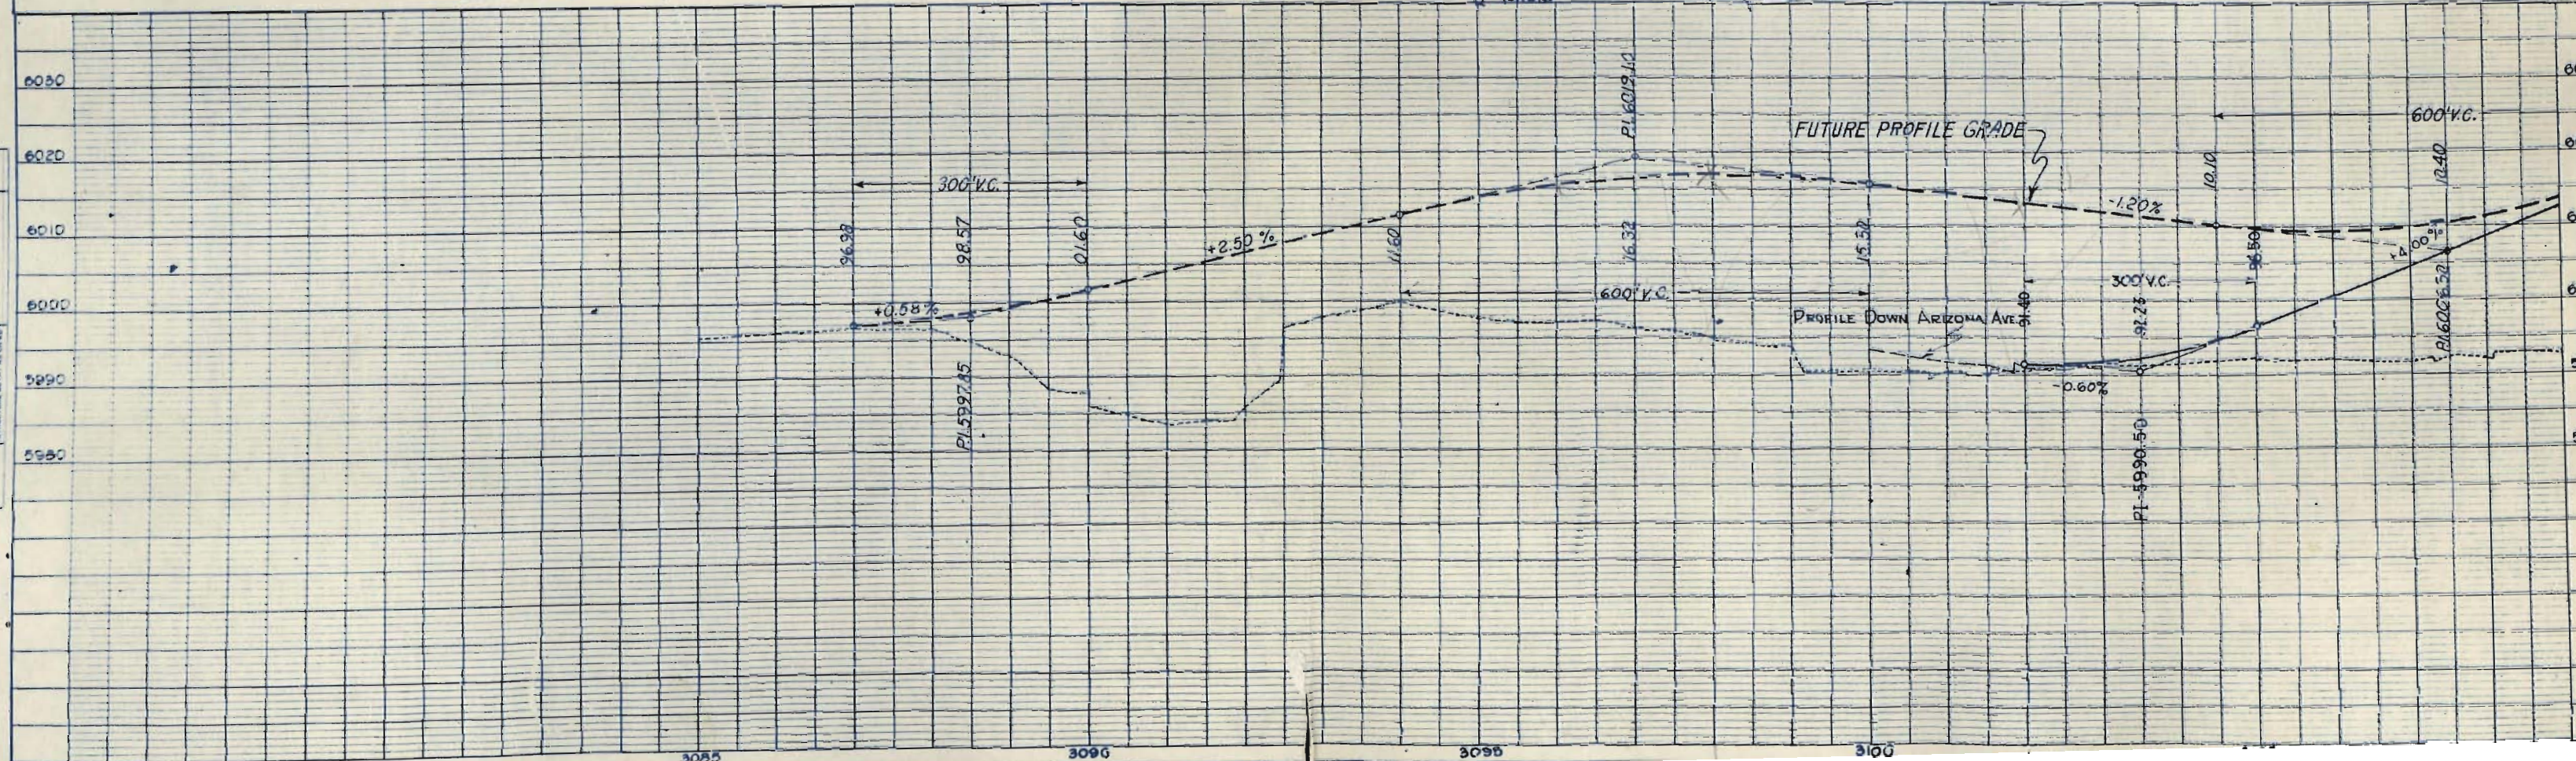

NOTE:

See Sheet No. 4A for Parcels 100 Rev. to 118 Rev. & 126
L-7 leased to City of Trinidad for Trinidad Welcome Center

- 119 & 120 ARTHUR AND EMELIA MENAPACE
- 121 FRANK AQUINO
- 122 NELLIE FERRERO
- 122A MARSHALL HOSKINS
- 123 ANNA LA PENNA TOTI & TONY TOTI
- 124 NICK K. & NORA LINGAS
- 125 SARAH E. MARTY Deceased

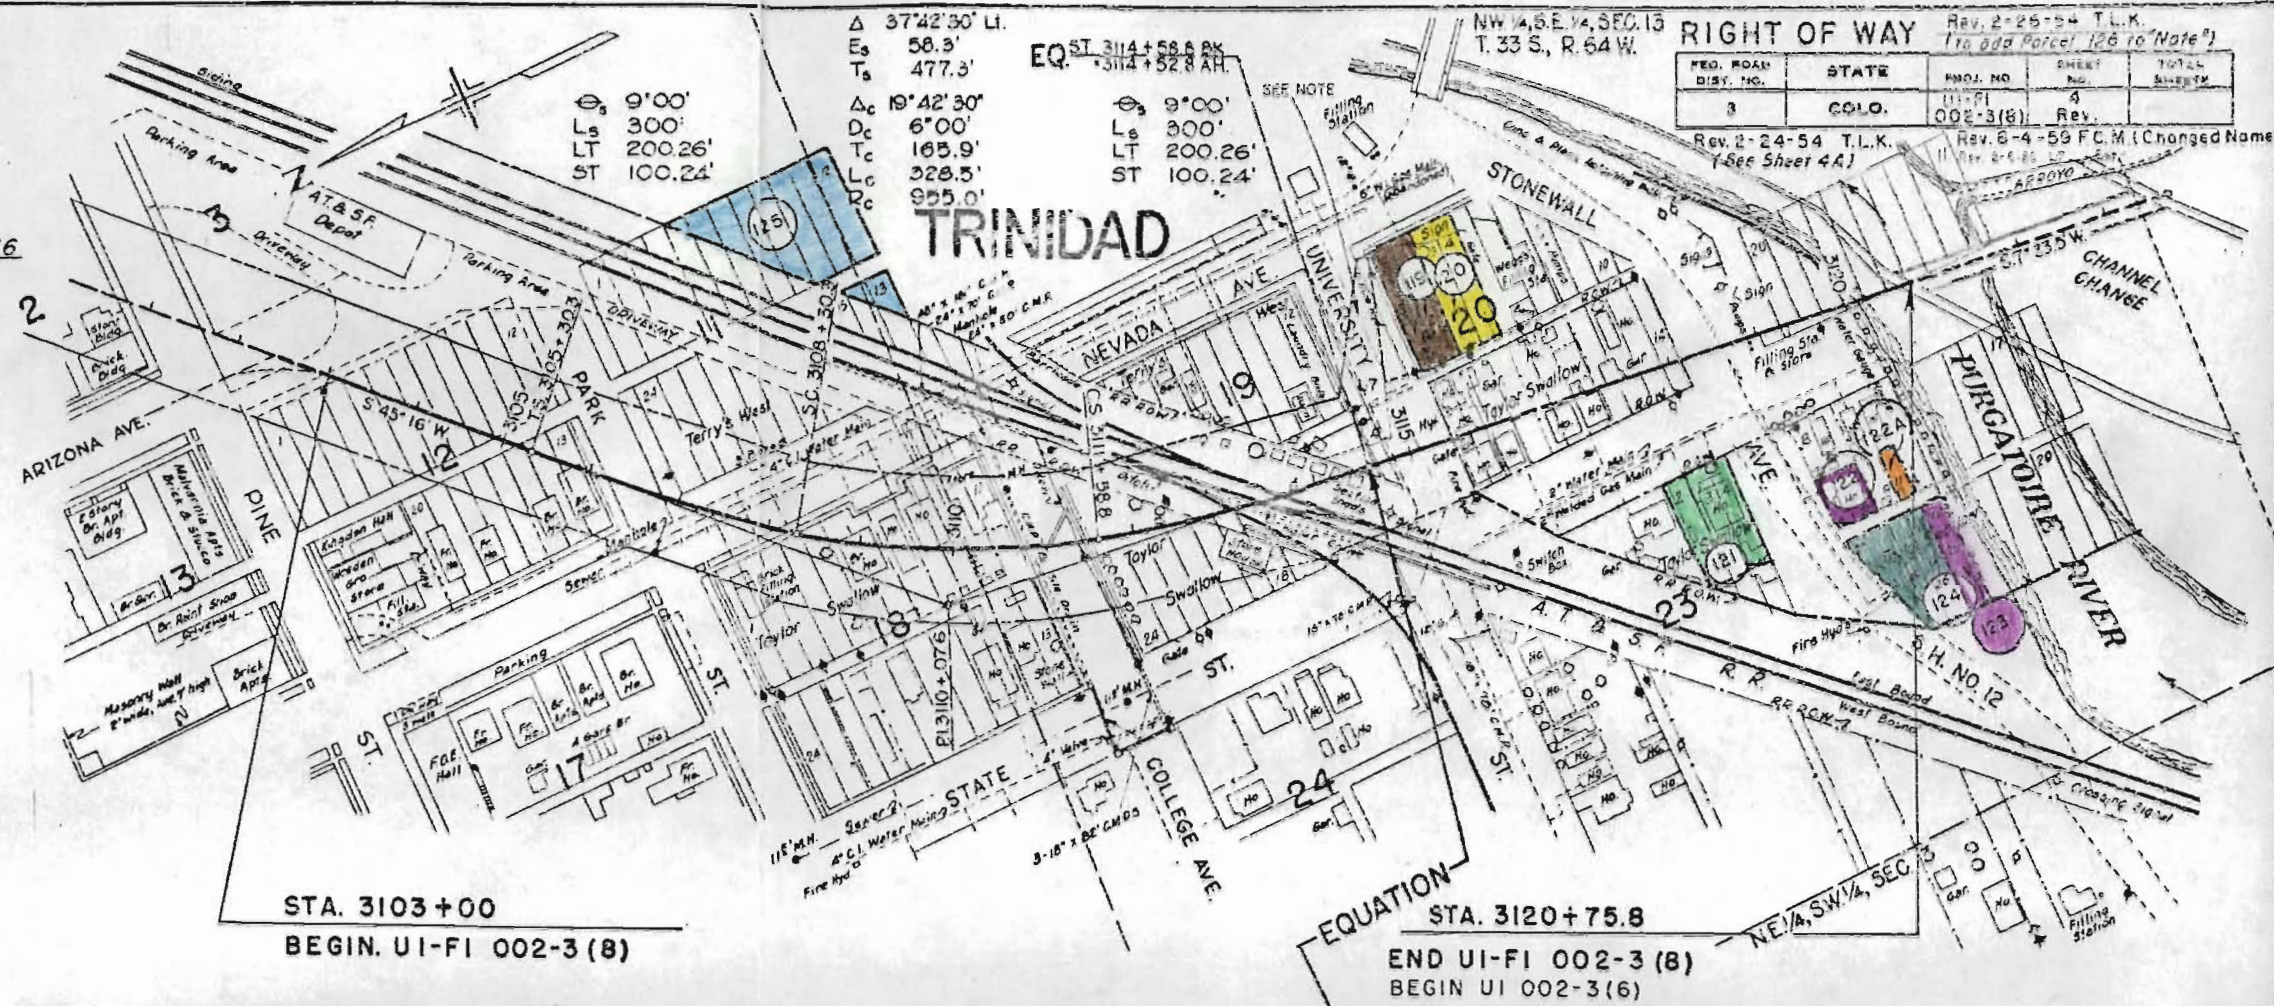

SECTIONAL ROAD DISTRICT NO.	DISTRICT	PROJ. NO.	SHEET NO.	TOTAL SHEETS
9	COLORADO	U-1-FI 002-3 (8)	4 A	

SCALE OF ORIGINAL TRACING
1"=50'

Os 9°00'
Ls 300.0'
LT. 200.26'
ST. 100.24'

Δ 37°42'30"
Es 58.3'
Ts 477.3'
Dc 19°42'30"
Dc 8°00'
Tc 155.9'
Lc 328.5'
Rc 355.0'

NOTE:
See Sheet No. 4 Rev. for Parcels 119 to 125

RIGHT OF WAY
Rev. 2-24-54 T.L.K.
(Sto. 3102+ to 3115+)
Rev. 2-26-54 T.L.K.
(to add Parcel No. 126)
Rev. 11-23-54 Parcel Line on 108 Rev. - R.E.C.
Rev. 8-4-59 F.O.M. Corrected & Added Names)
Rev. 2-5-56 Added Future R.O.W. Line E.M.

Δ 45°31'
D 42°00'
T 57.23'
L 108.37'
R 136.43'

P.I. 3102+48.5

3103+00-BEGIN
U-1-FI 002-3 (8)


TRINIDAD

S.C. 3108+30.3

B.S. 3115+311.5

NOTE: Leased to the City of Trinidad

MICROFILMED

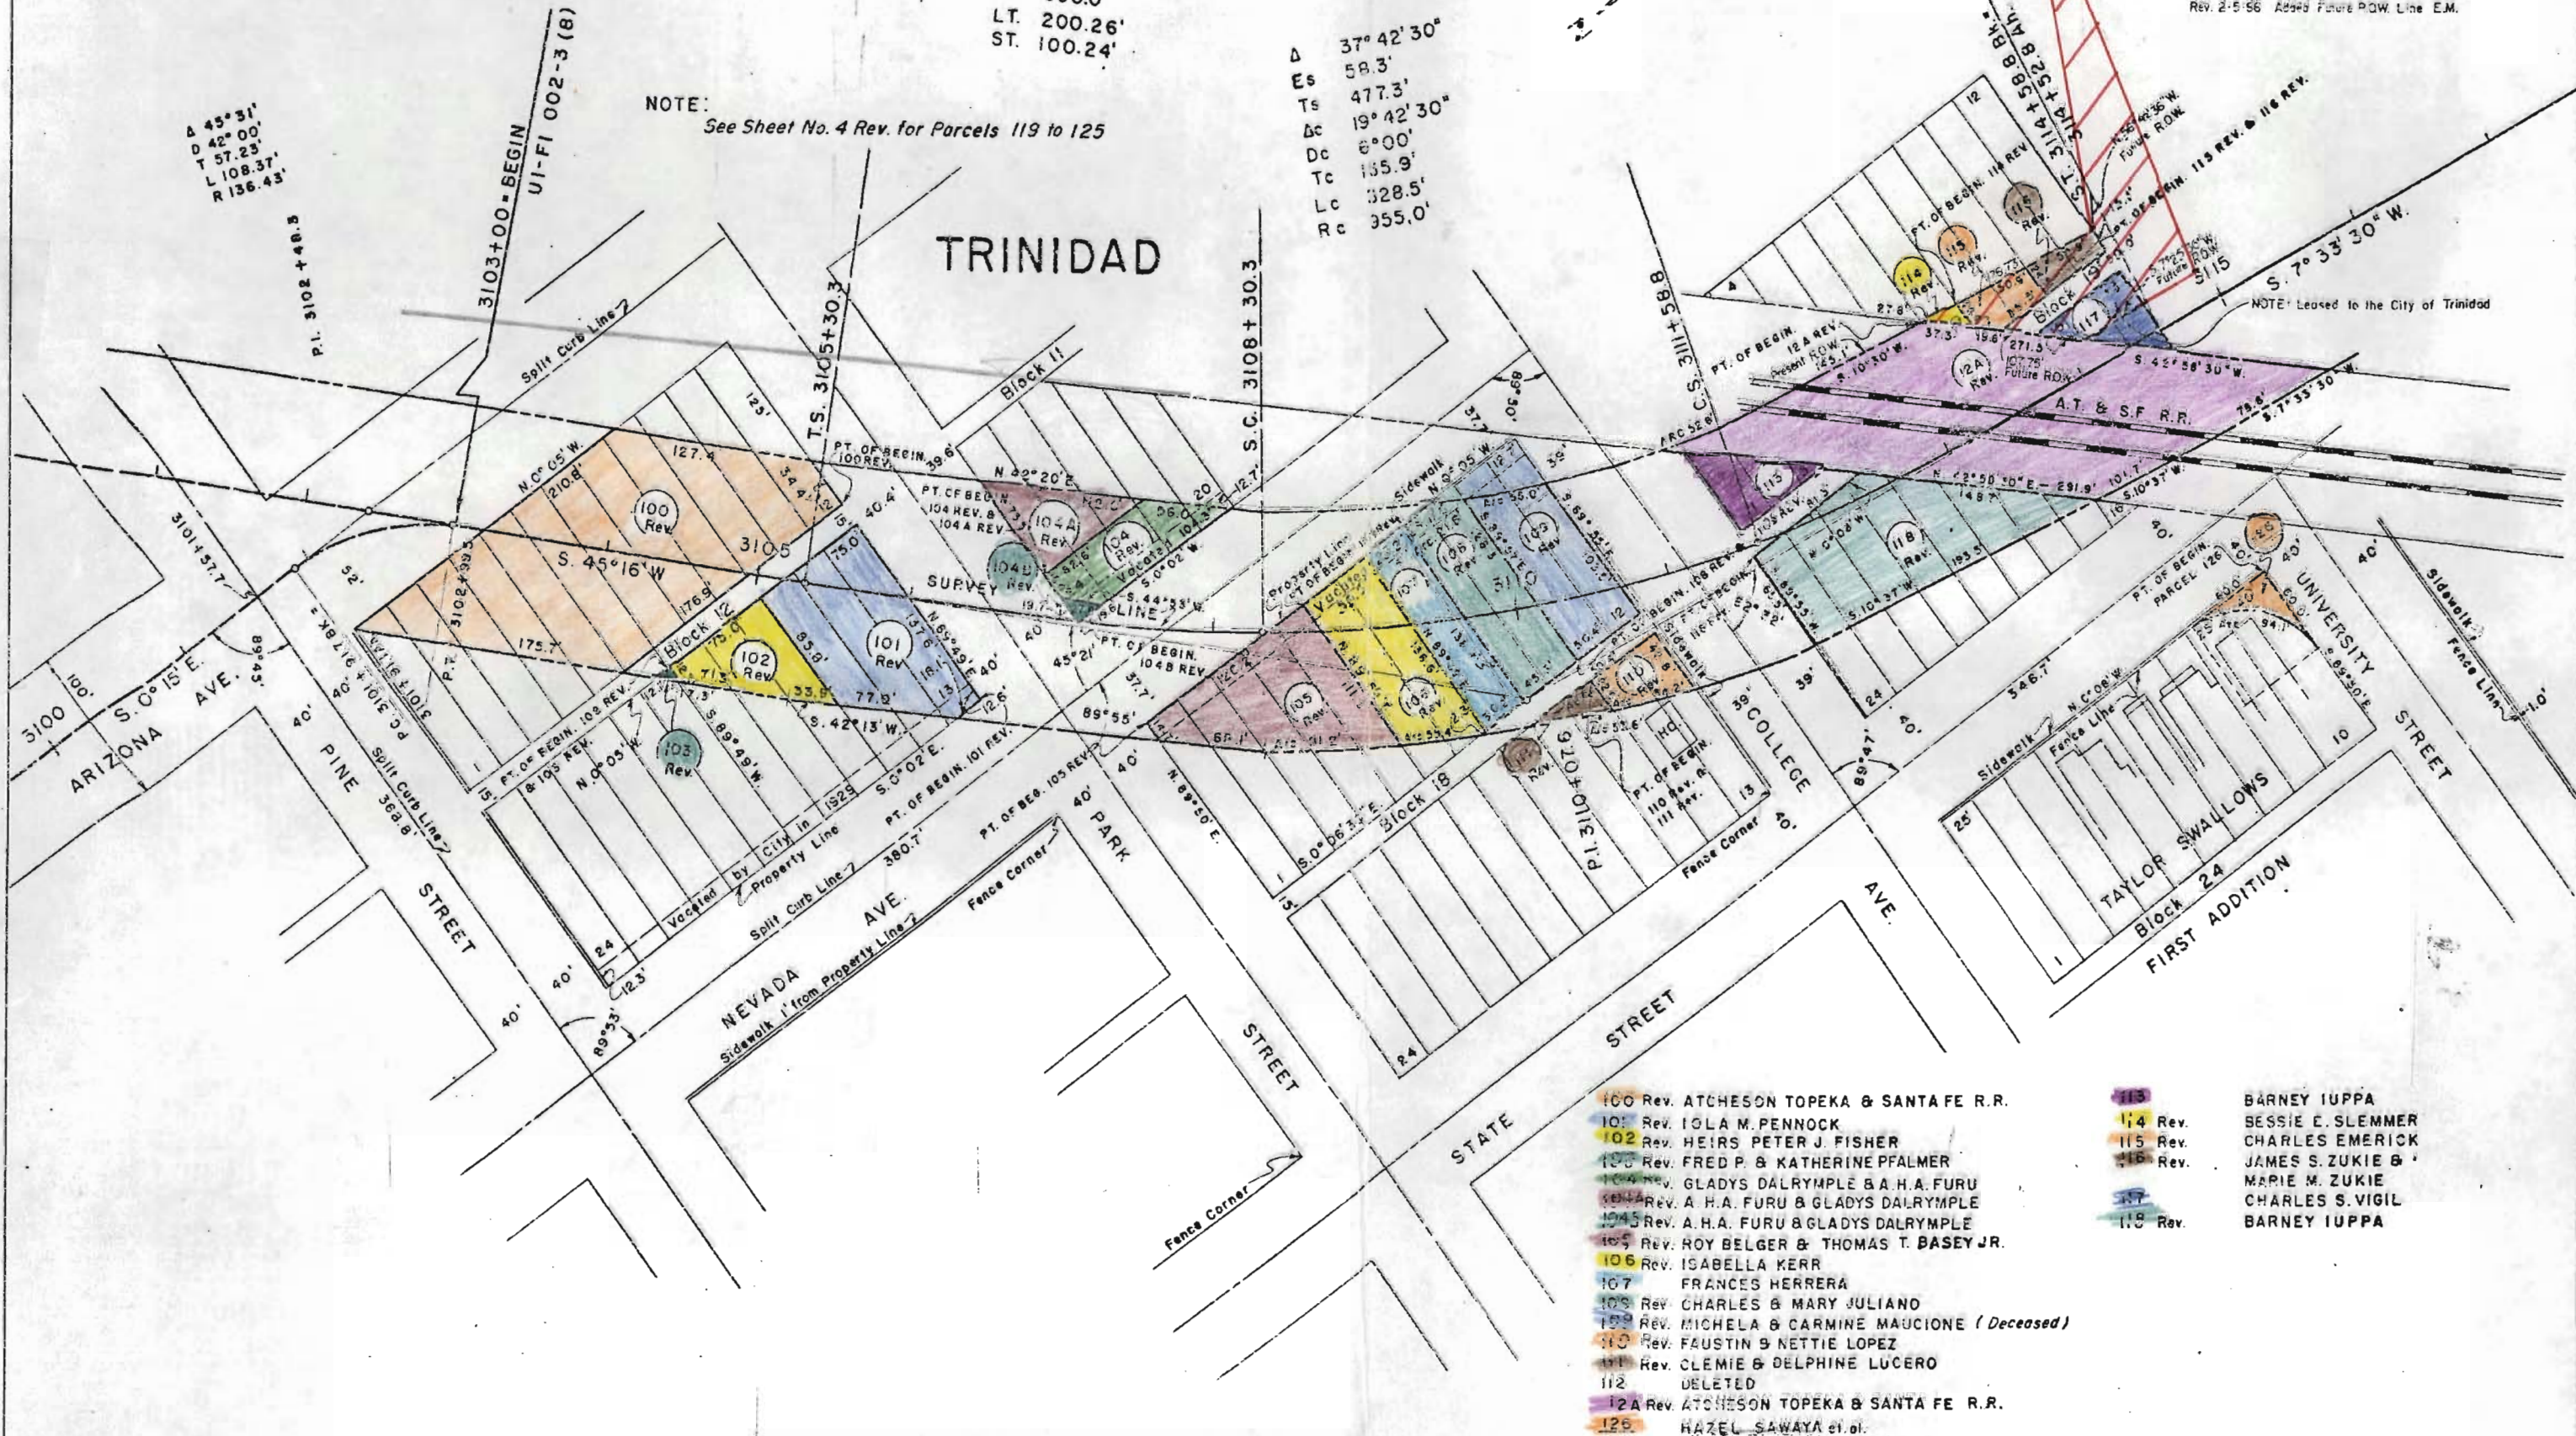

- 100 Rev. ATCHESON TOPEKA & SANTA FE R.R.
- 101 Rev. IOLA M. PENNOCK
- 102 Rev. HEIRS PETER J. FISHER
- 103 Rev. FRED P. & KATHERINE PFALMER
- 104 Rev. GLADYS DALRYMPLE & A.H.A. FURU
- 105 Rev. A.H.A. FURU & GLADYS DALRYMPLE
- 106 Rev. A.H.A. FURU & GLADYS DALRYMPLE
- 107 Rev. ROY BELGER & THOMAS T. BASEY JR.
- 108 Rev. ISABELLA KERR
- 109 Rev. FRANCES HERRERA
- 110 Rev. CHARLES & MARY JULIANO
- 111 Rev. MICHELA & CARMINE MAUCIONE (Deceased)
- 112 Rev. FAUSTIN & NETTIE LOPEZ
- 113 Rev. CLEMIE & DELPHINE LUCERO
- 114 Rev. DELETED
- 115 Rev. ATCHESON TOPEKA & SANTA FE R.R.
- 116 Rev. HAZEL SAWAYA et al.

- 113 Rev. BARNEY IUPPA
- 114 Rev. BESSIE E. SLEMMER
- 115 Rev. CHARLES EMERICK
- 116 Rev. JAMES S. ZUKIE & MARIE M. ZUKIE
- 117 Rev. CHARLES S. VIGIL
- 118 Rev. BARNEY IUPPA