



INDEX OF SHEETS	
SHEET NO. 1	Sketch Map & Title Page
2	Tabulation of Properties
3-6	Plan & Profile Sheets
	Showing Right of Way
7-8	Ownership Map

COLORADO DEPARTMENT OF HIGHWAYS

PLAN AND PROFILE OF PROPOSED FEDERAL AID PROJECT NO. US 0162-(2) STATE HIGHWAY NO. 87 ARAPAHOE COUNTY

SCALES OF ORIGINAL DRAWINGS
 ON PLAN. 1 IN. = 100 FT.
 ON PROFILE. 1 IN. = 100 FT. HORIZONTAL
 1 IN. = 10 FT. VERTICAL
 GRADE LINE ON PROFILE IS SHOWN AS GRADE OF FINISHED ROAD
 GROSS LENGTH OF PROJECT } 5281.4 = 10.00 MILES
 NET LENGTH OF PROJECT }

RIGHT OF WAY

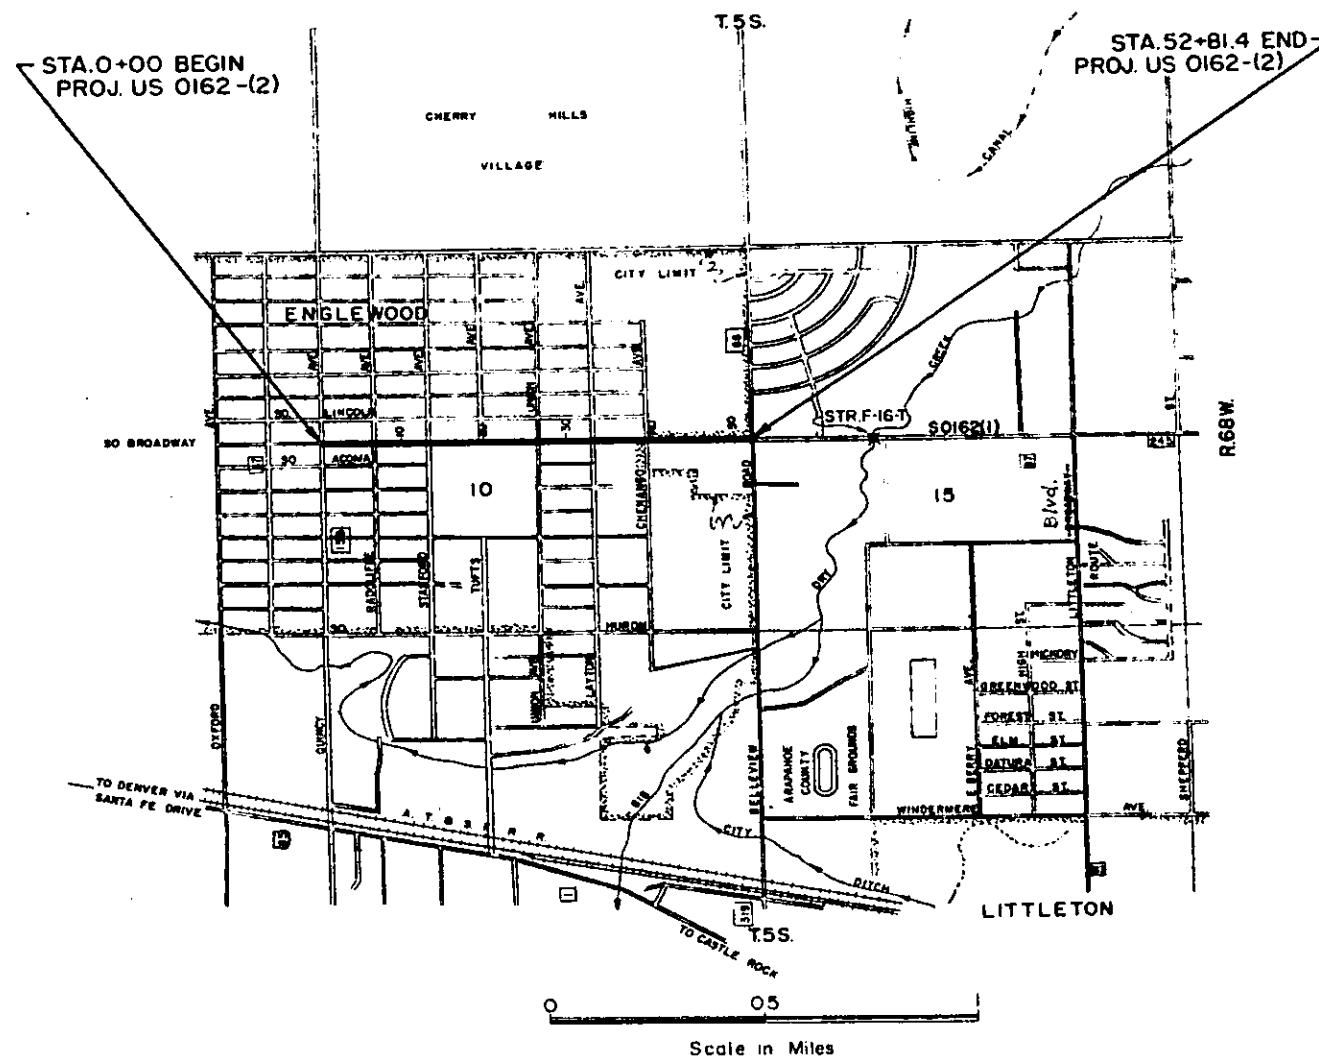 

FEDERAL ROAD DISTRICT	PROJECT NO.	SHEET NO.	TOTAL SHEETS
3	US 0162-(2)	1	8

Revised 12-13-57

RIGHT OF WAY

CONVENTIONAL SIGNS

CENTER LINE	PLAN SHEET	TITLE SHEET
RIGHT OF WAY LINE		
COUNTY LINE		
TOWNSHIP OR RANGE LINE		
LAND LINES	SECTION LINE	1/4 SECTION LINE
RAILROAD	TITLE SHEET	PLAN SHEET
BARBED WIRE FENCE		
COMBINATION WIRE FENCE		
SNOW FENCE		
TELEPHONE & TELEGRAPH LINES		
POWER LINE		
DETOUR		
PRESENT ROAD (Plan Sheets)		

COLORADO DEPARTMENT OF HIGHWAYS	
APPROVED	DATE
CHIEF ENGINEER	

DEPARTMENT OF COMMERCE BUREAU OF PUBLIC ROADS	
APPROVED	DATE
DISTRICT ENGINEER	

R.O.W. TABULATION OF PROPERTIES IN

ARAPAHOE COUNTY

PROJ. No. US 0162-(2)

FEDERAL ROAD DIVISION NO.	DISTRICT	PROJ. NO.	SHEET NO.	TOTAL SHEETS
9	COLORADO	US 0162-(2)	2	8

RIGHT OF WAY

[illegible]


Note: 1. Asphaltic Concrete Pavement to extend to end of curb returns at street intersections.
2. Grades as shown on these plans are subject to modification during construction subsequent to approval by the Denver Office.

UTILITIES LEGEND


- Sanitary Sewers
- Water
- Gas
- Telephone Conduits



FED. ROAD DIST. NO.	DIST.	PROJ. NO.	SHEET NO.	TOTAL SHEETS
9	COLO.	US 0162-(2)	3	8


RIGHT OF WAY

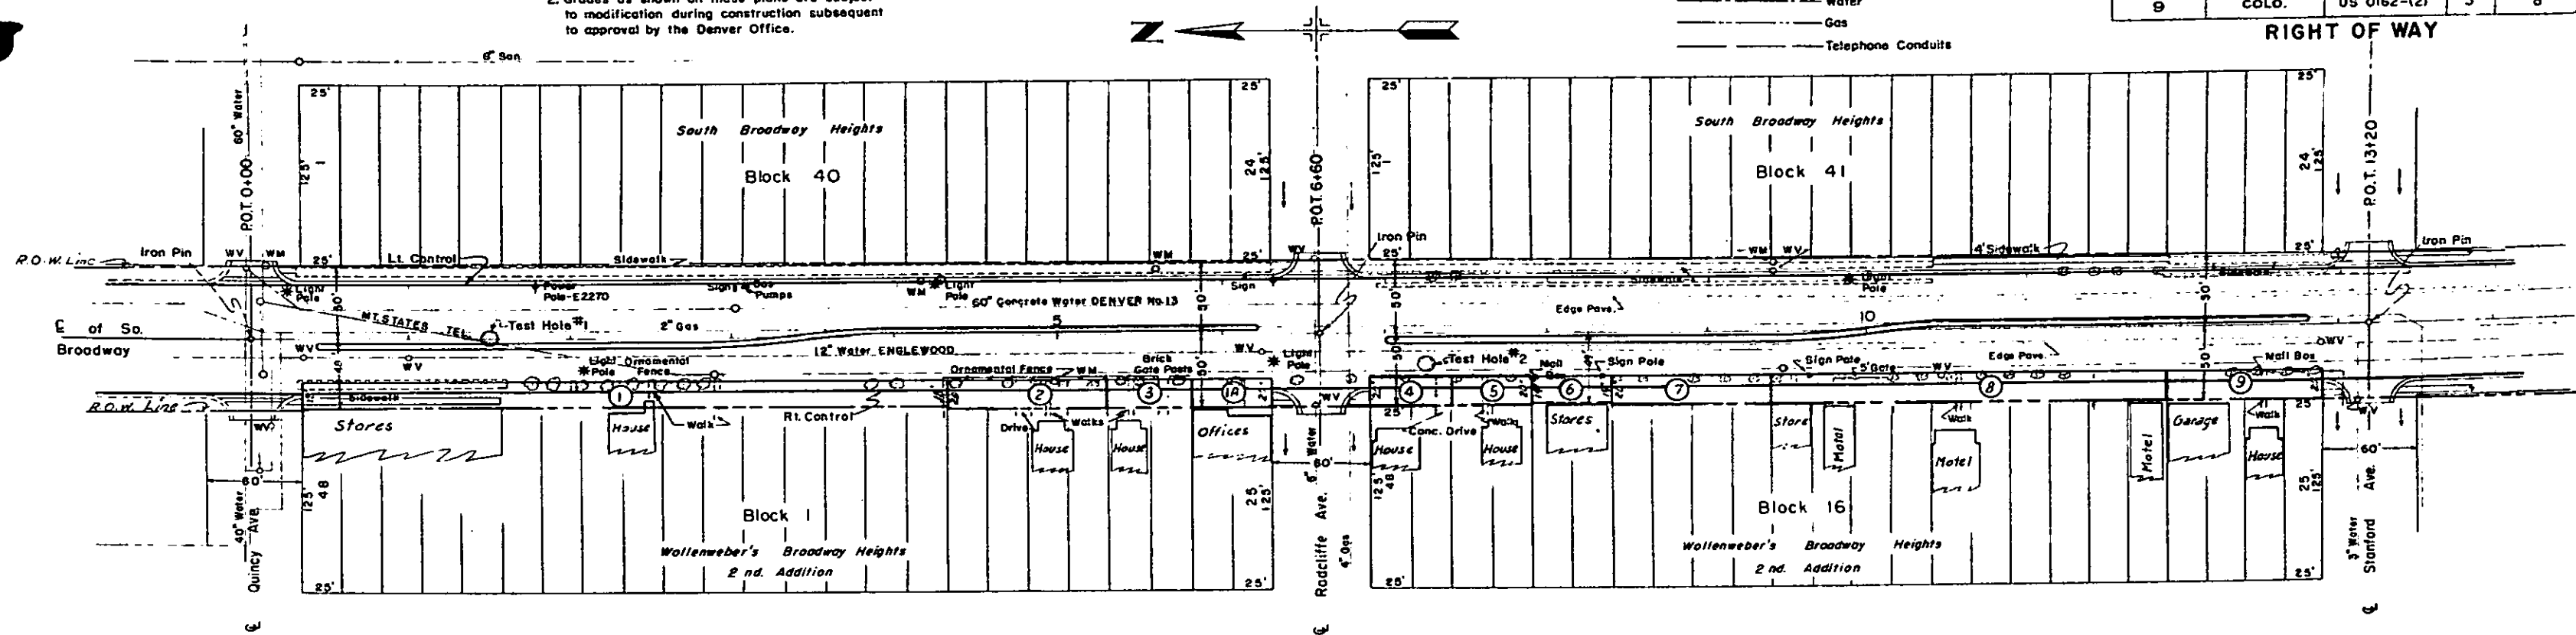


NOTE: Scale - 1" = 50'

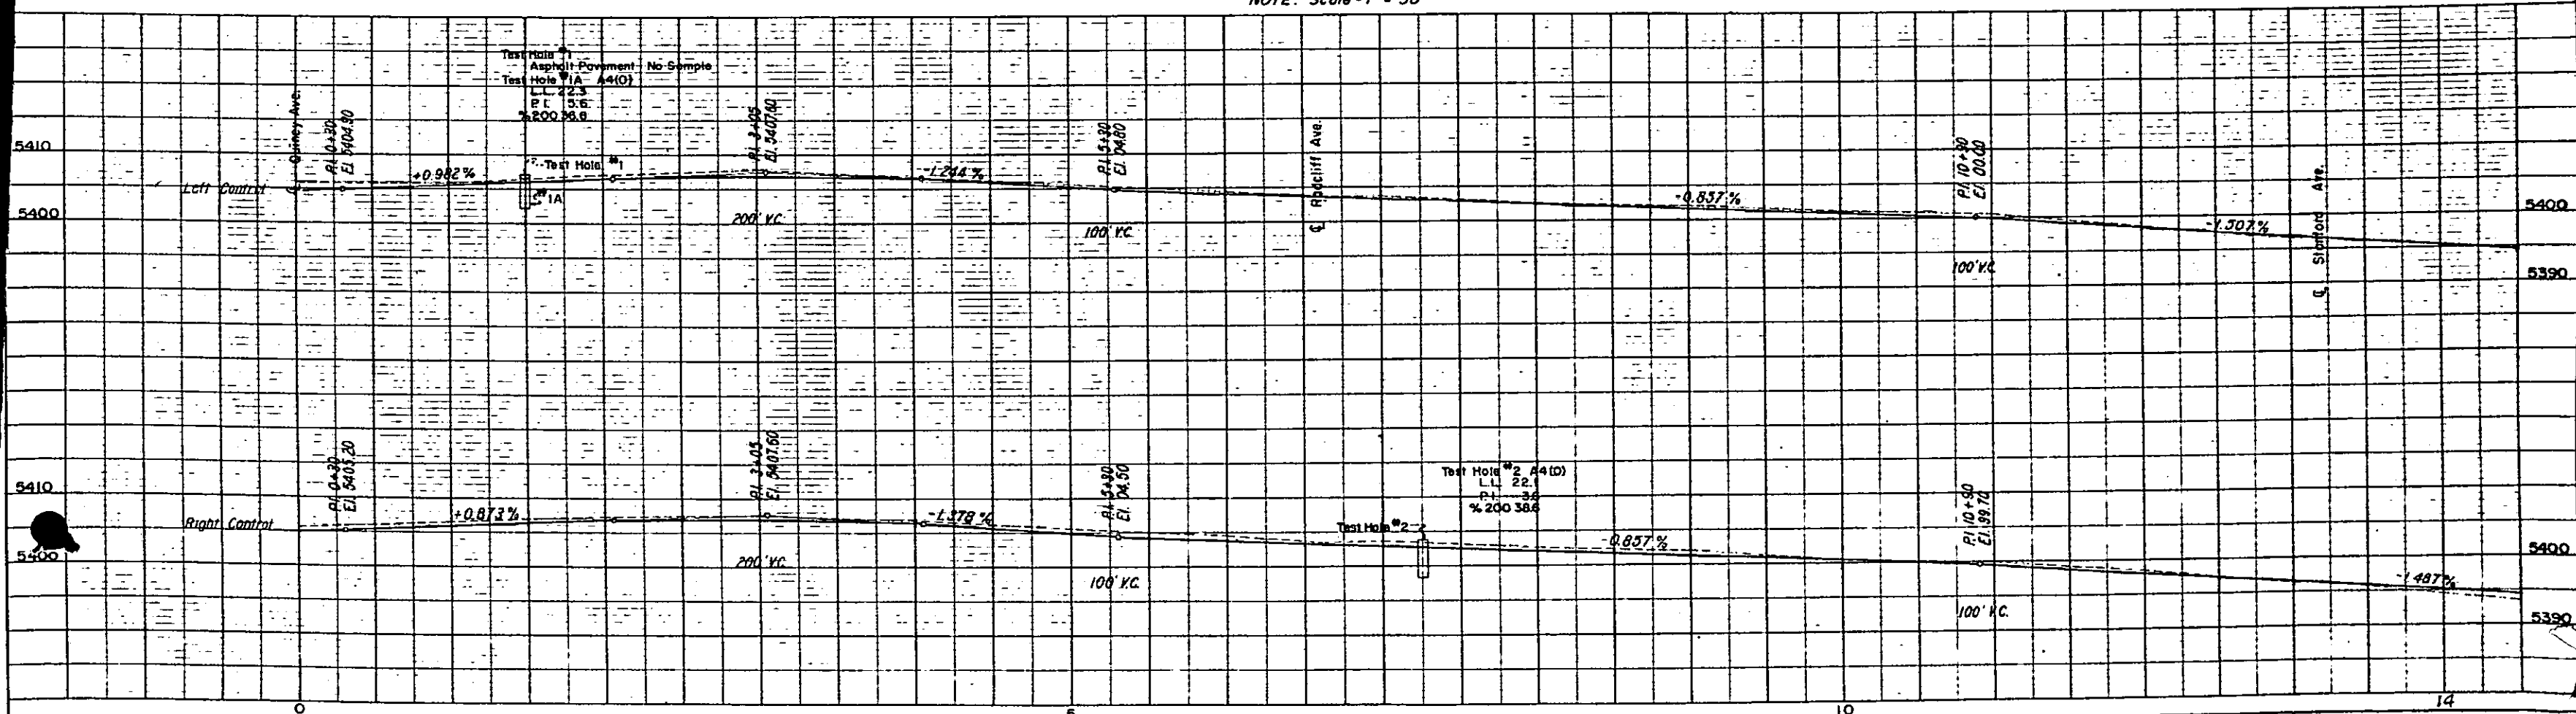

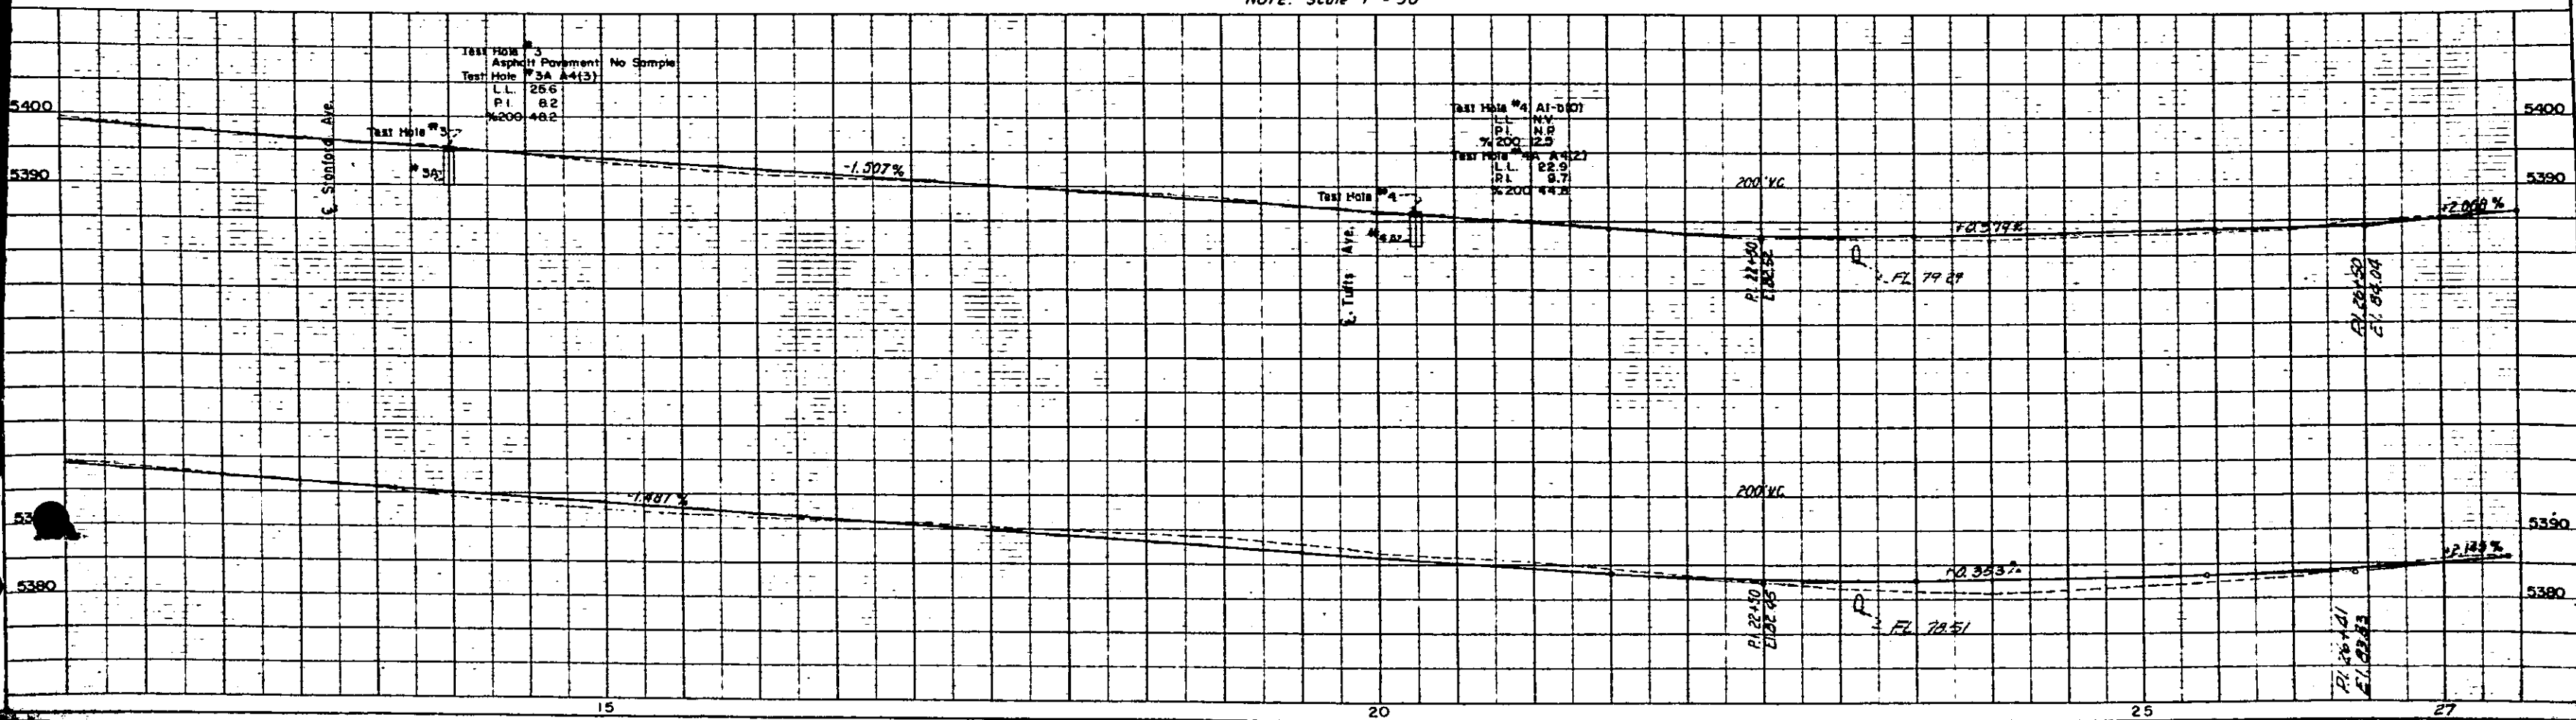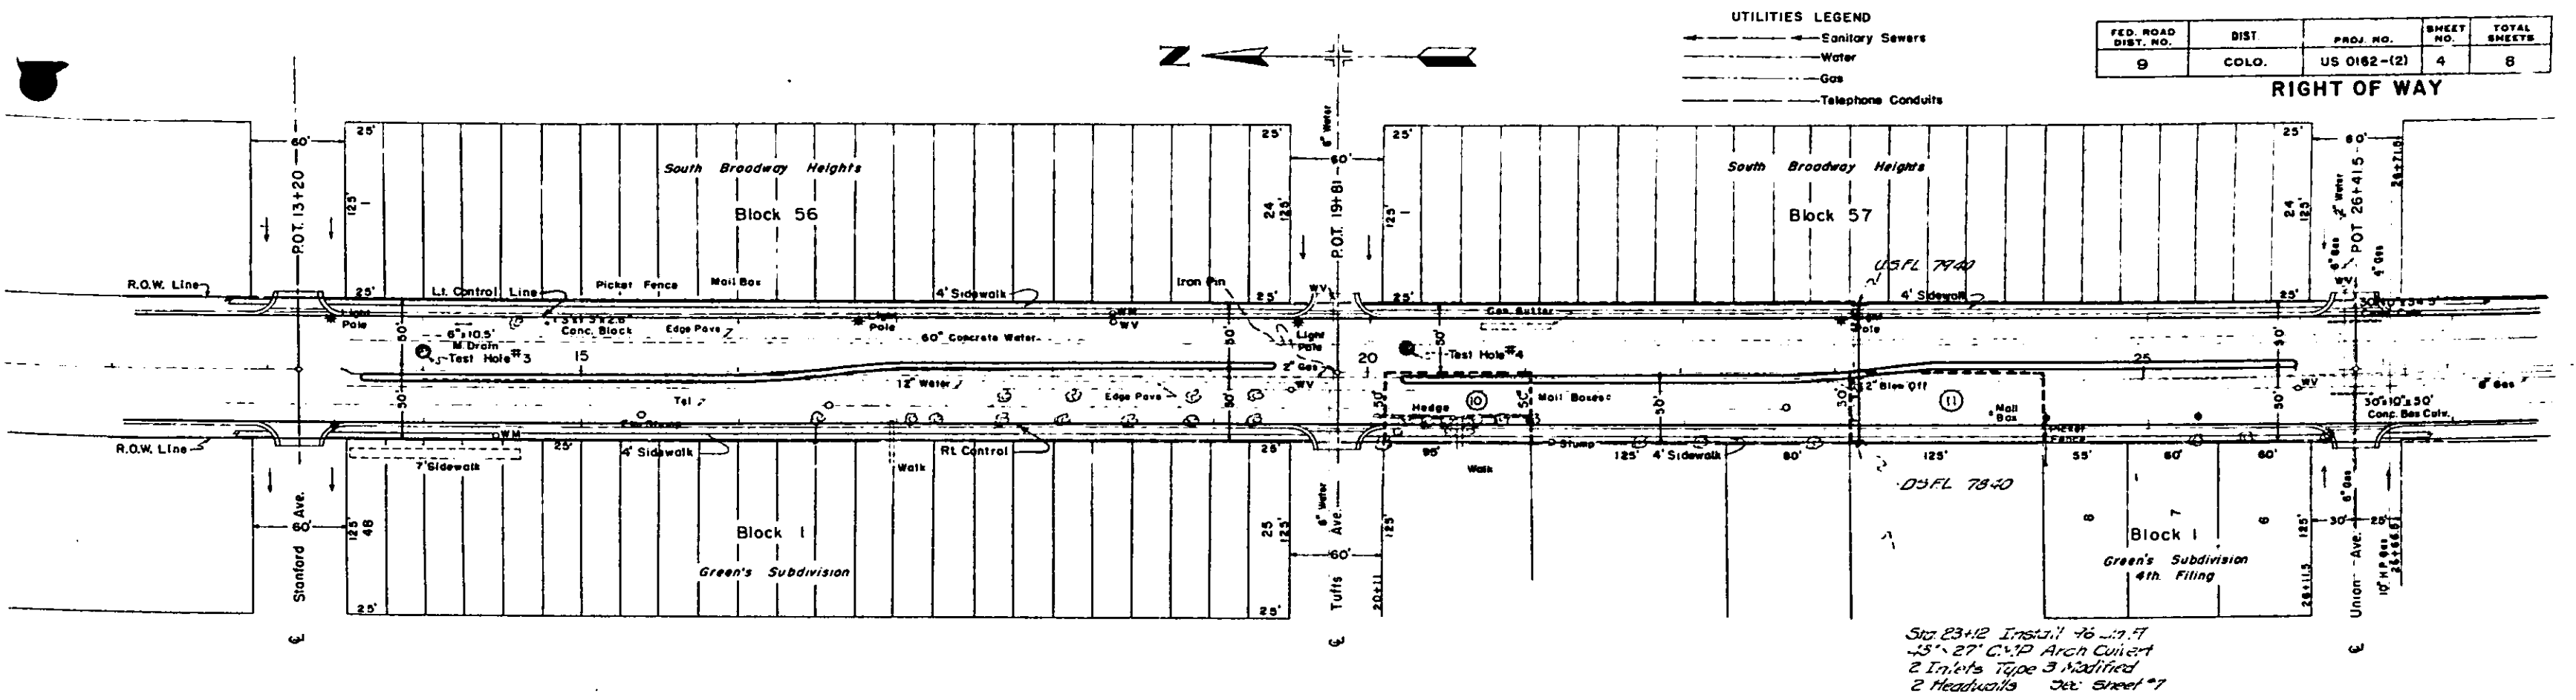

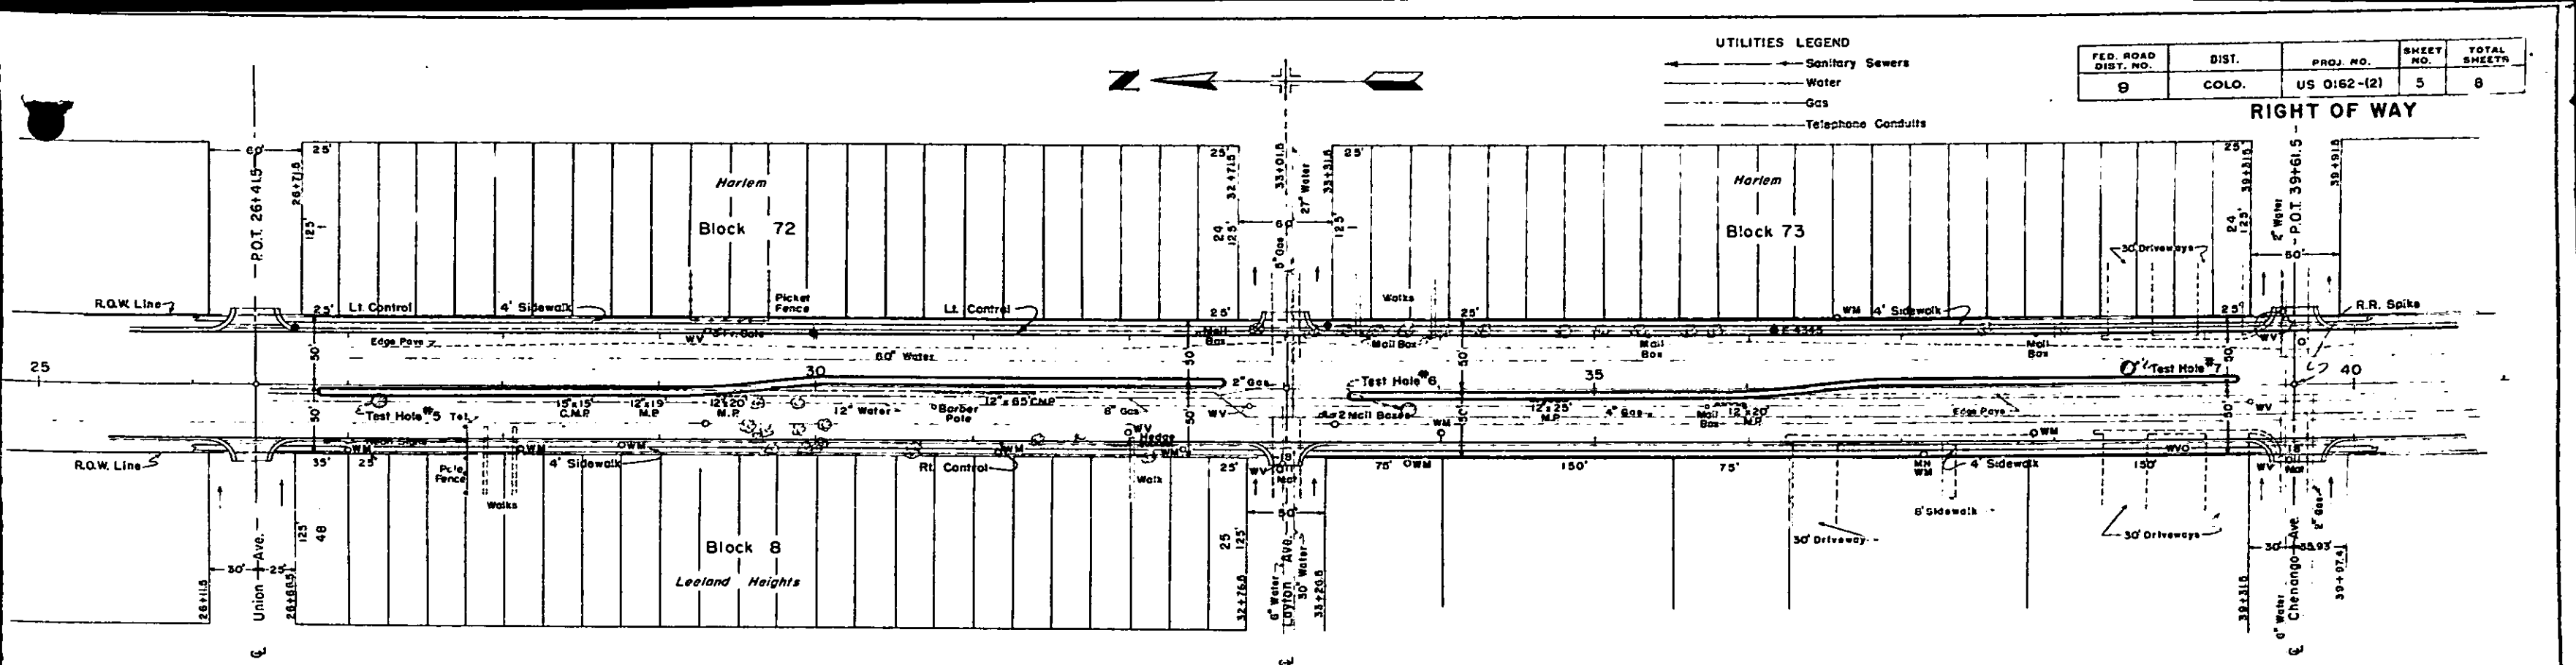

NOTE: Scale - 1" = 50'

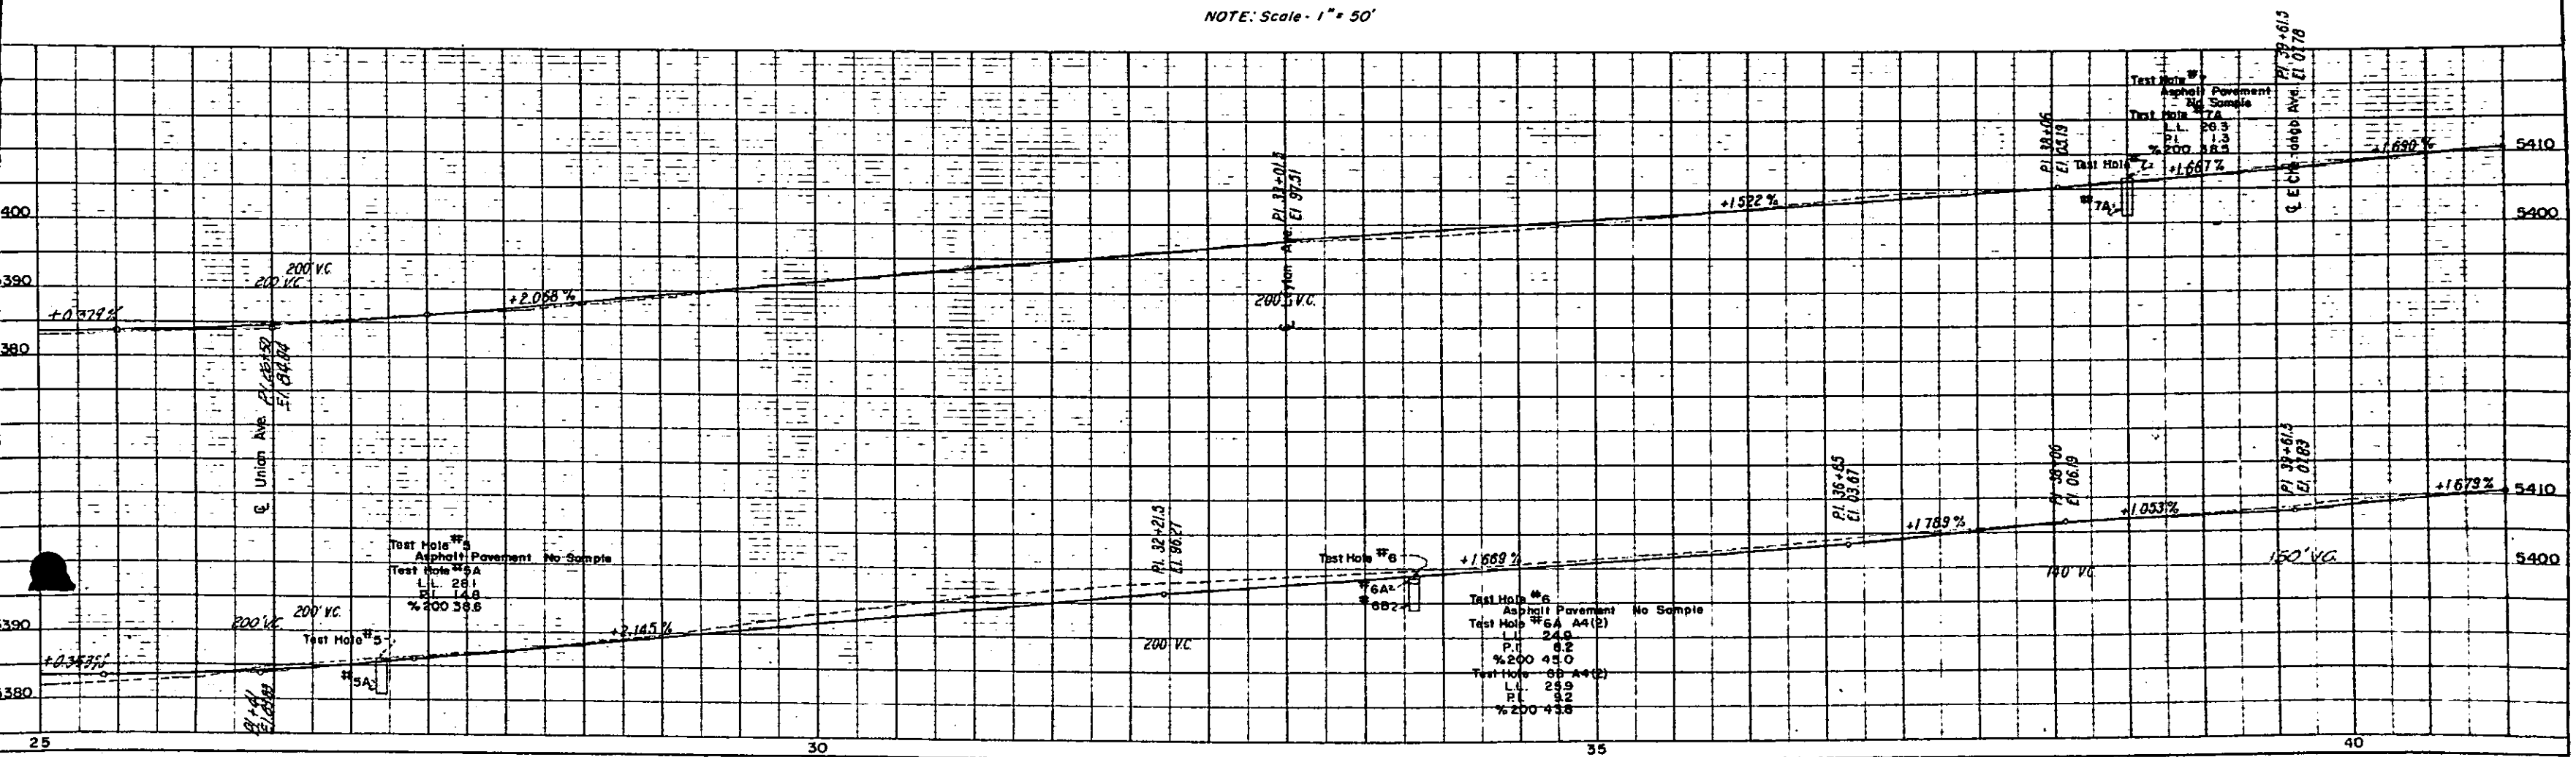


UTILITIES LEGEND

- Sanitary Sewers
- Water
- Gas
- Telephone Conduits


FED. ROAD DIST. NO.	DIST.	PROJ. NO.	SHEET NO.	TOTAL SHEETS
9	COLO.	US 0162-(2)	6	8

RIGHT OF WAY

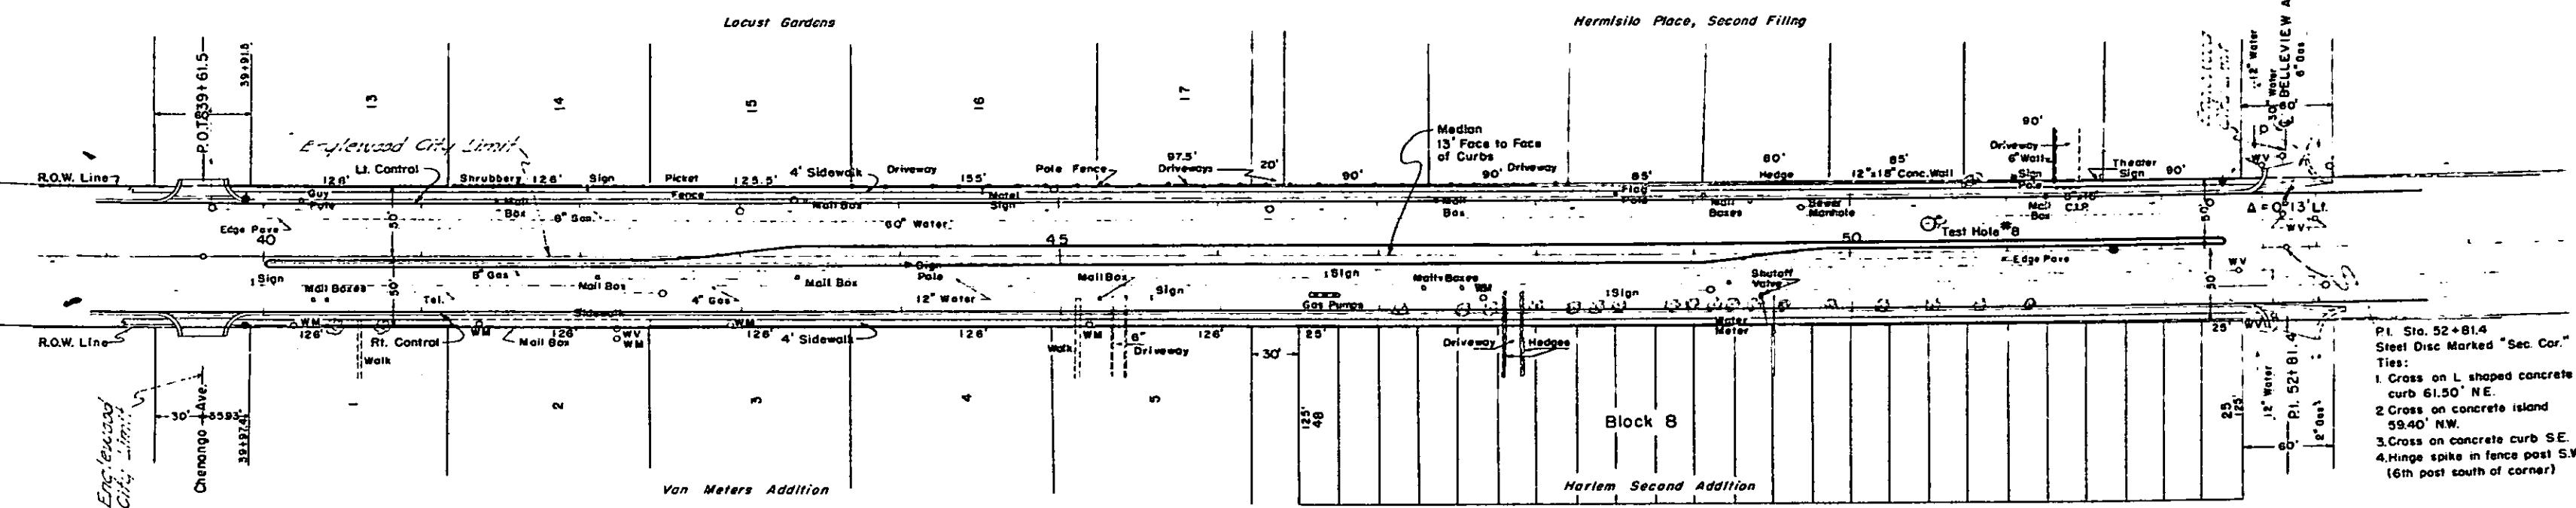

- Pl. Sta. 52+81.4
Steel Disc Marked "Sec. Cor."
Ties:
1. Cross on L shaped concrete curb 61.50' NE.
 2. Cross on concrete island 59.40' NW.
 3. Cross on concrete curb SE.
 4. Hinge spike in fence post S.W. (6th post south of corner)

NOTE: Scale 1" = 50'

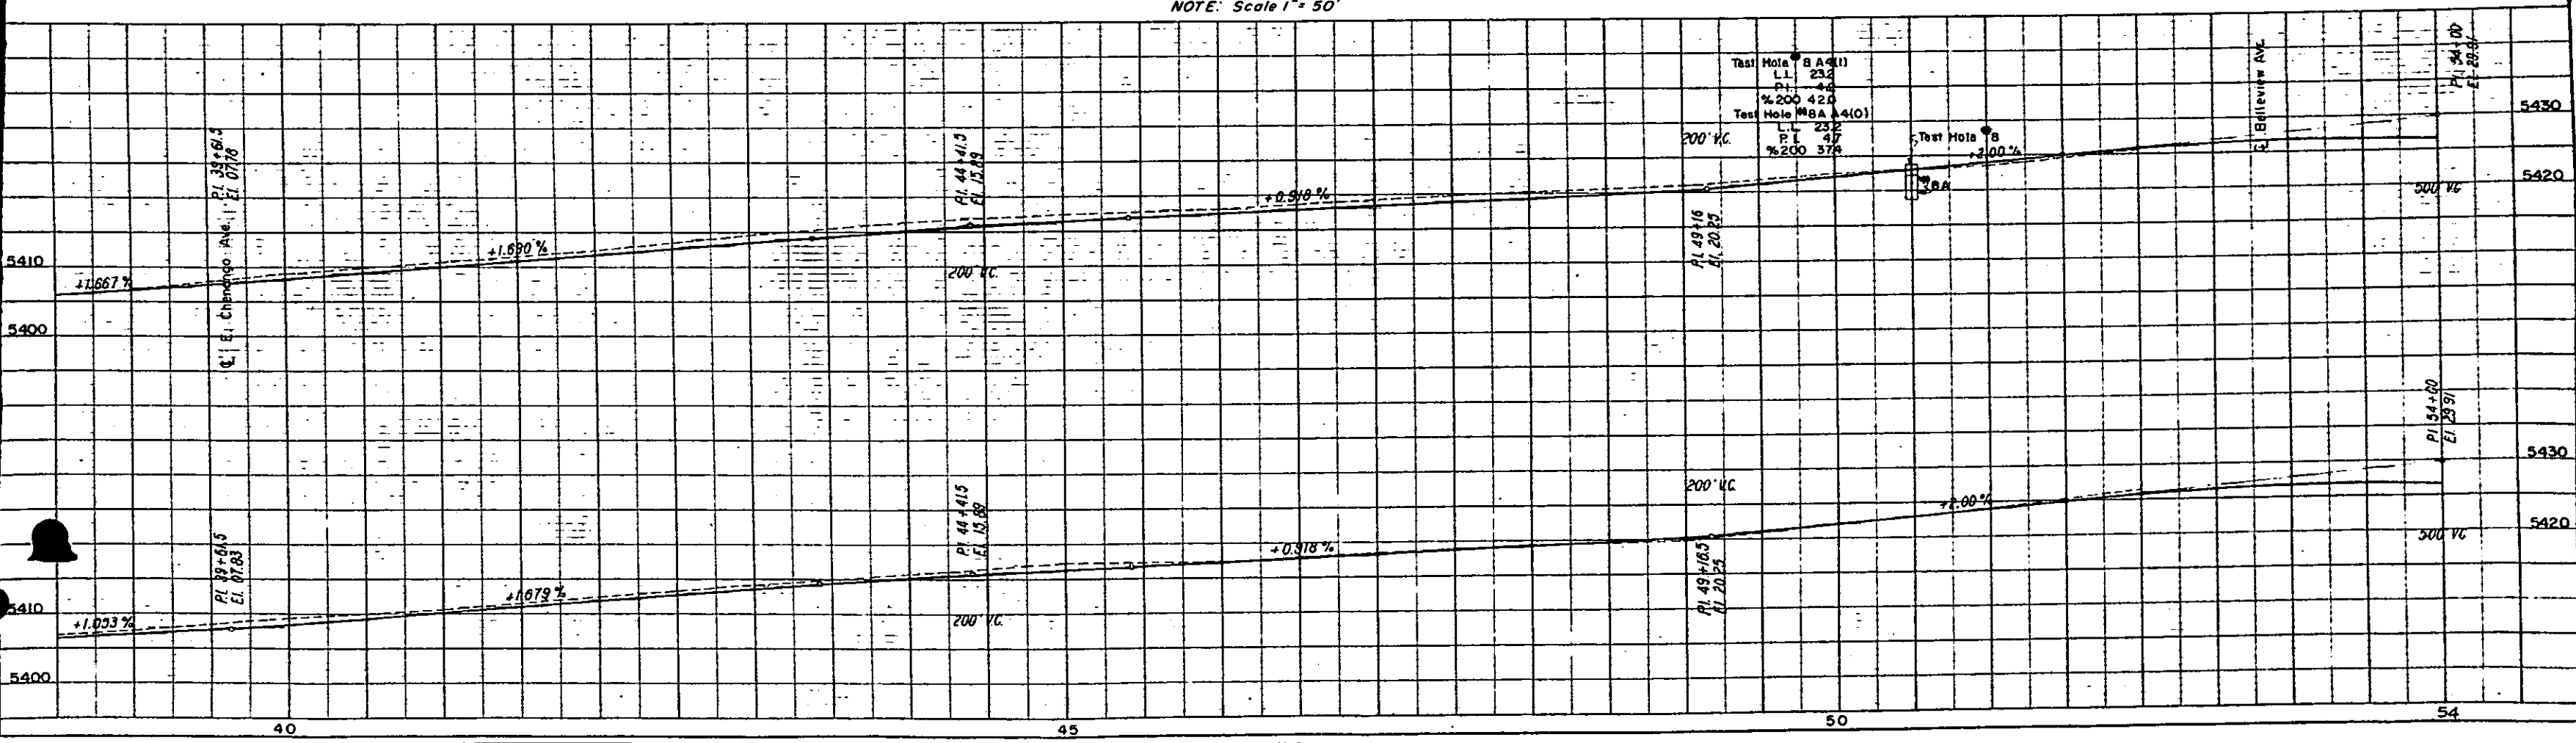

FED. ROAD DIST. NO.	DIST.	PROJ. NO.	SHEET NO.	TOTAL SHEETS
9	COLO.	US 0162-(2)	7	8

RIGHT OF WAY

- PARCEL NO.

OWNER
- ①

Louis, Paul, Clara, & Frieda Wollenweber
% Frieda Weaver
- 1A

Louis, Paul, Clara, & Frieda Wollenweber
% Frieda Weaver
- ②

Frieda Weaver
- ③

Charles M. & Harriet M. Griffin
- ④

Roland A. & Clara A. Deering
- ⑤

James J. & Marie Pollard
- ⑥

Harold L. & Nancy E. Bryant
- ⑦



The Wollenweber Investment Company
% Frieda Weaver
- ⑧

Rose H. Leino
- ⑨

Louis A. & Leona E. Bonewitz
- 10

Donald L. & Hazel B. Cludray
- 11

Matt J. & Lura P. Walker

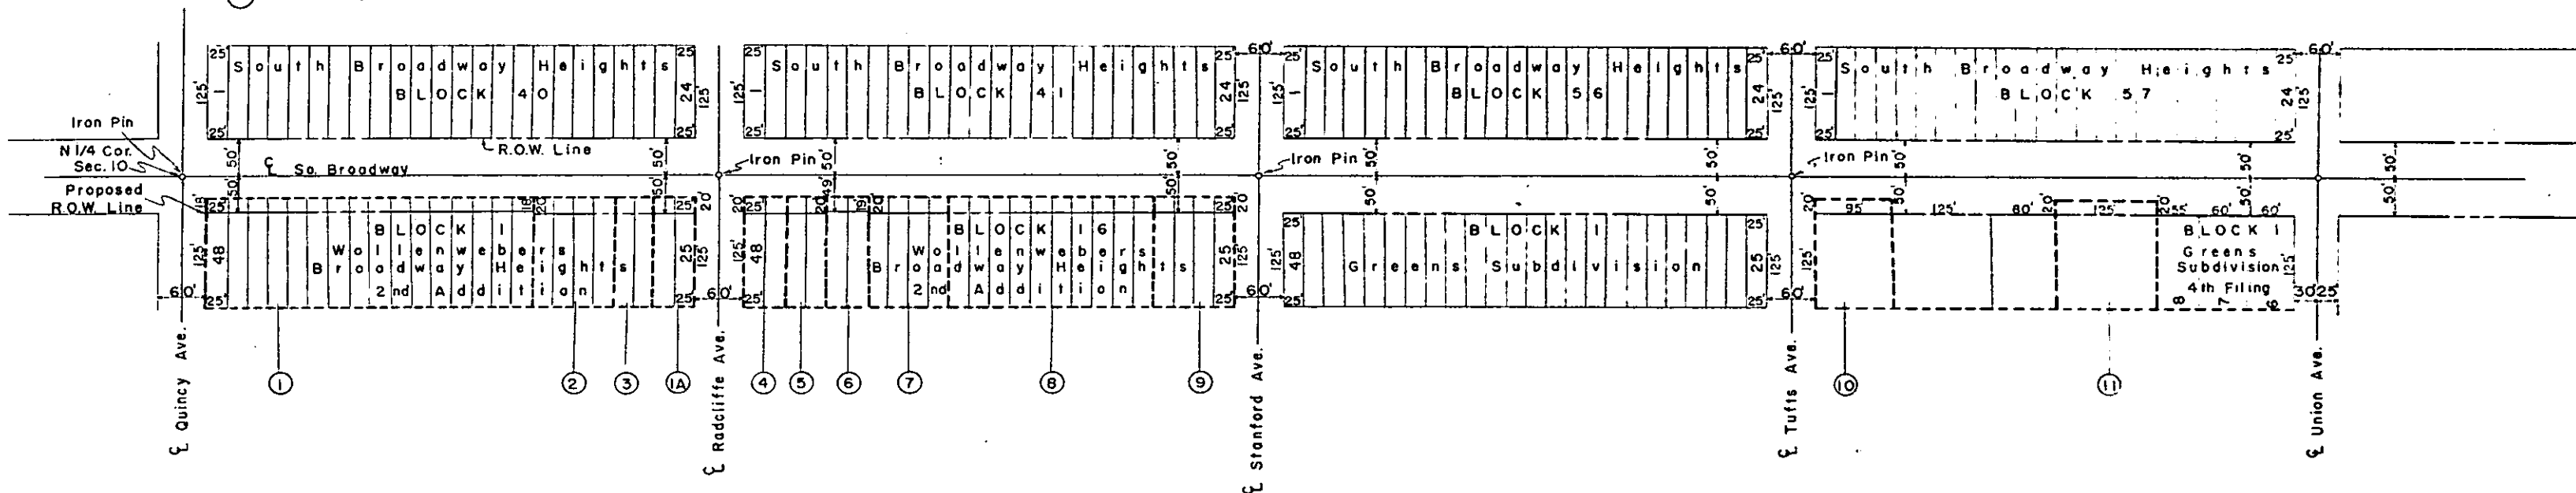 

PRELIMINARY OWNERSHIP MAP

FOR THAT PART OF

T5S, R68W ARAPAHOE COUNTY

FOR PROJECT

US 0162-(2)

DATE: 12-10-57

SCALE: 1"=100'


- NOTE -

Recommended Minimum Right Of Way For This Project is

— Each Side of Project Center Line

FED. ROAD DIST. NO.	DIST.	PROJ. NO.	SHEET NO.	TOTAL SHEETS
9	COLO.	US 0162-(2)	8	8

RIGHT OF WAY

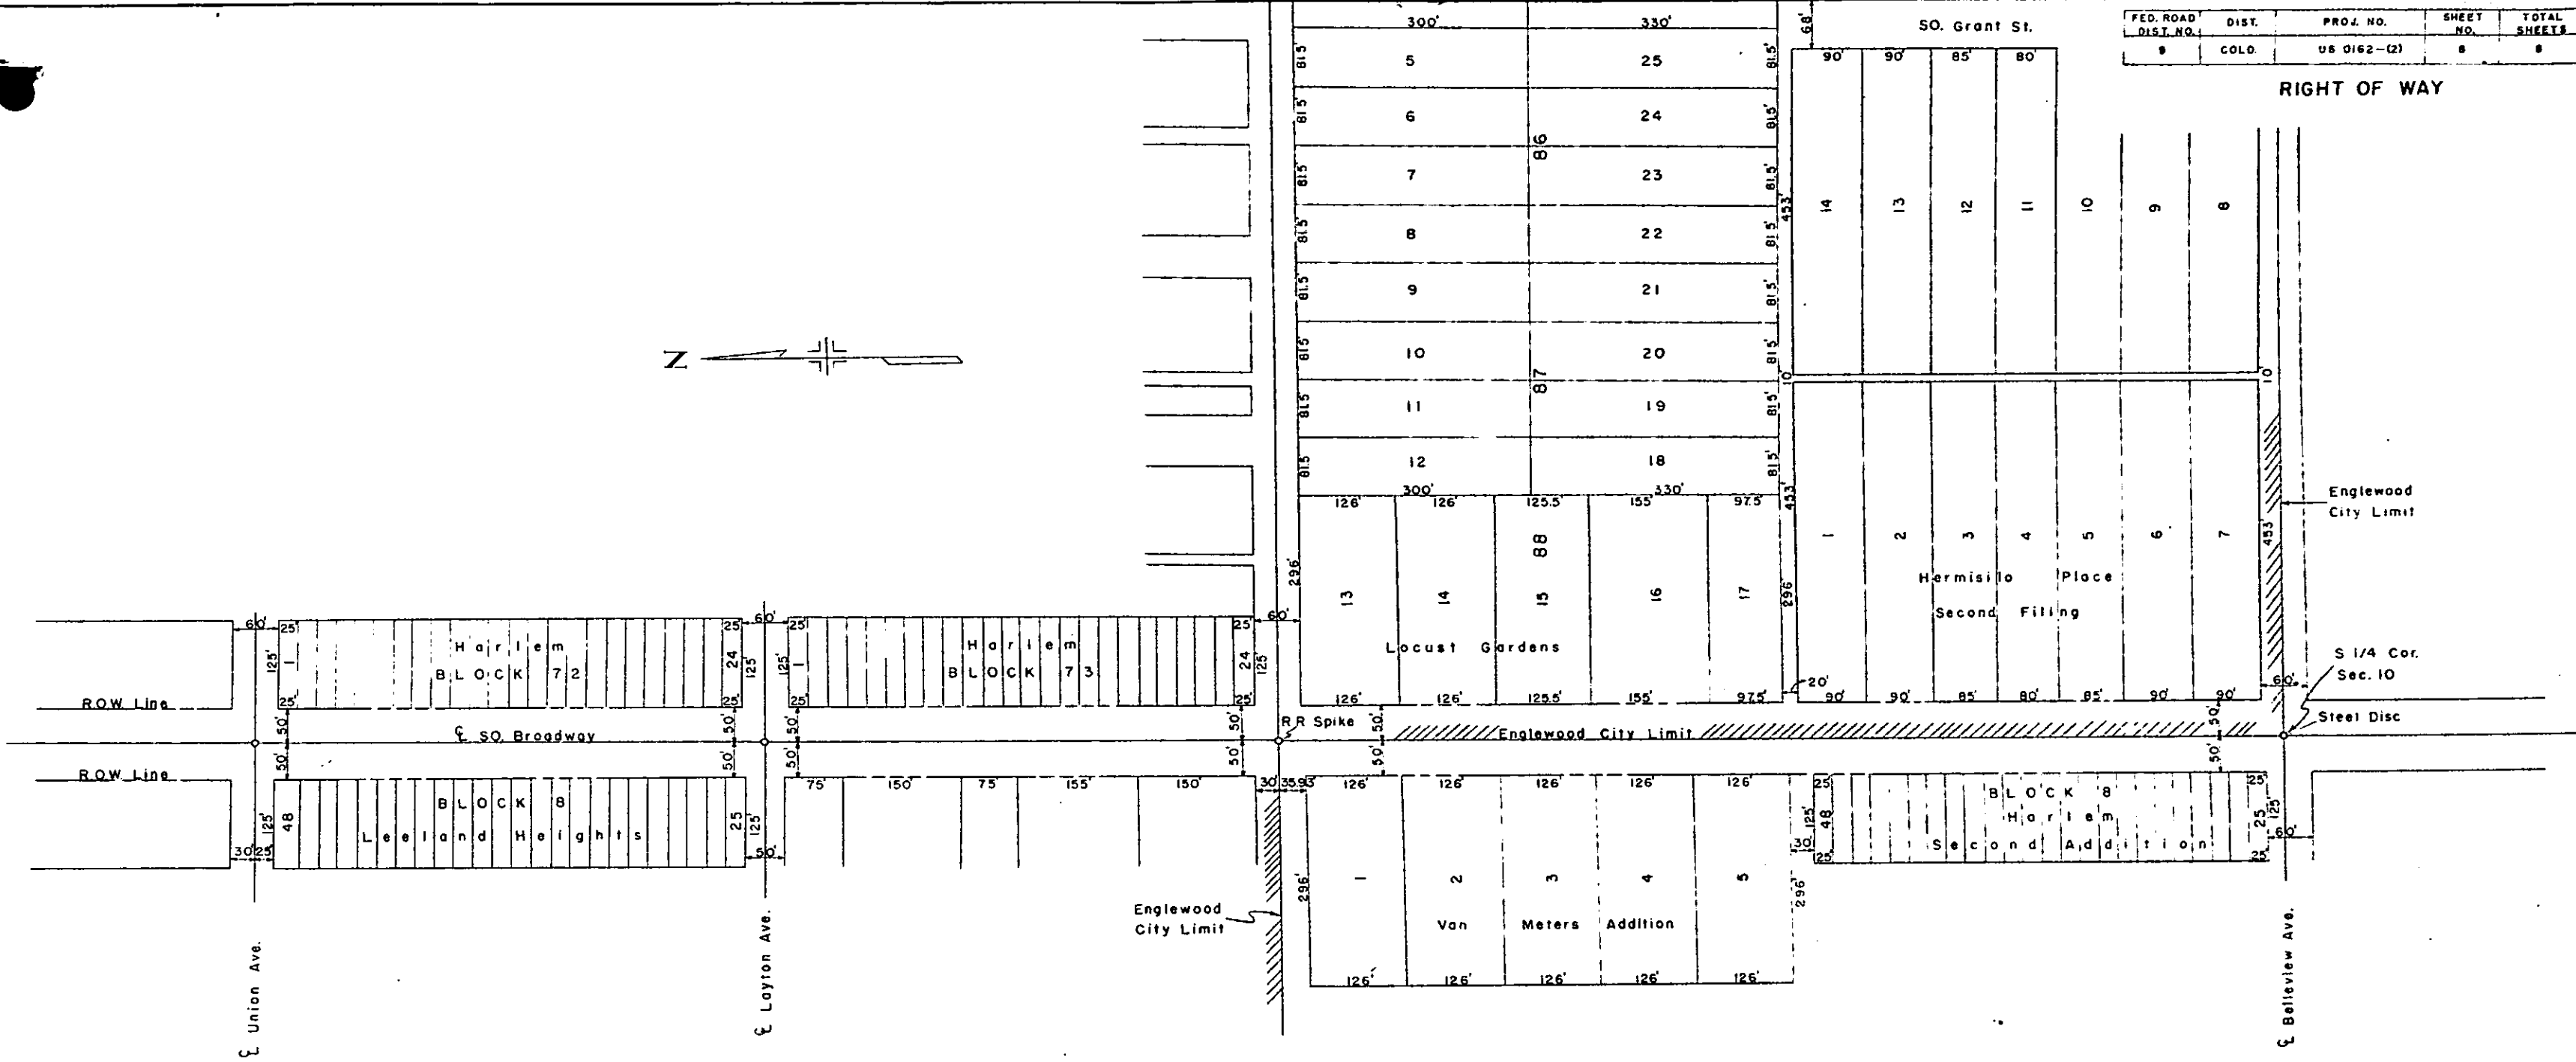

PRELIMINARY OWNERSHIP MAP

FOR THAT PART OF
T5S, R68W ARAPAHOE COUNTY
FOR PROJECT US 0162-(2)

DATE: 12-10-57 SCALE: 1" = 100'

— NOTE —

Recommended Minimum Right Of Way For This Project is

— Each Side of Project Center Line