

COLORADO DEPARTMENT OF HIGHWAYS

PLAN AND PROFILE OF PROPOSED FEDERAL AID PROJECT NO. U 005-4(11) STATE HIGHWAY NO. 2 DENVER COUNTY

FEDERAL ROAD REGION NO.	DIVISION	PROJ. NO.	SHEET NO.	SHEET COUNT
5	COLORADO	U 005-4(11)	1	1

Rev. 4-30-62 in List of M. Sigs. J.C.R.

INDEX OF SHEETS

- SHEET NO. 1. SKETCH MAP AND TITLE PAGE
2. TYPICAL SECTIONS, TYPICAL MEDIAN DETAILS.
3. GENERAL NOTES, TABULATION OF LENGTH, SUMMARY OF EARTHWORK AND TABULATION OF 2" ELECTRICAL CONDUIT.
4. SUMMARY OF APPROXIMATE QUANTITIES.
5. TABULATION OF SURFACING, TABULATION OF REMOVAL ITEMS.
6. TABULATION OF CURBS AND GUTTERS.
7. STORM SEWERS.
8-11. DETAILS OF BRIDGE STA. 20+.
12. RETAINING WALL FOR UNDERGROUND VAULT AT 449 W. COLFAX.
13. CONCRETE INLETS, GRATES AND FRAMES NO. 13, NO. 4, NO. 5 AND 5A.
14. CONCRETE INLETS NO. 3, NO. 4-B AND 4-C.
15. CONCRETE PAVEMENT JOINT DETAILS.
16. STANDARD IDENTIFICATION SIGNS.
17-18. STANDARD ROADWAY CONSTRUCTION TRAFFIC SIGNS.
19. STANDARD CURBS AND GUTTERS.
20. STANDARD METHODS OF BACKFILL AROUND STRUCTURES.
21-23. ALIGNMENT PLAN AND PROFILE.
24-26. DRAINAGE PLANS.
27-4. CROSS SECTIONS.
24.2B. TRANSFORMER VAULT ROCKY MOUNTAIN NEWS BUILDING.
4A. MANHOLE DETAILS.

M-37-A
M-31-A


M-6-B
M-45-A
M-60-B

SCALES OF ORIGINAL DRAWINGS

ON PLAN, 1 IN. = 50 FT.
ON PROFILE, 1 IN. = 50 FT. HORIZONTAL
1 IN. = 5 FT. VERTICAL
GRADE LINE ON PROFILE IS SHOWN AS GRADE OF FINISHED ROAD
GROSS LENGTH OF PROJECT } 5,352.2 FT. = 1.014 MI.
NET LENGTH OF PROJECT }

CONVENTIONAL SIGNS

CENTER LINE
RIGHT OF WAY LINE
COUNTY LINE
TOWNSHIP OR RANGE LINE
LAND LINES
RAILROAD
BARBED WIRE FENCE
COMBINATION WIRE FENCE
SNOW FENCE
TELEPHONE & TELEGRAPH LINES
POWER LINE
DETOUR
PRESENT ROAD (Plan Sheets)
WATER LINE
STEAM LINE
ELECTRIC LINE
TELEPHONE LINE
GAS LINE
LIGHT POLES
COMBINATION POWER & TELEPHONE LINE

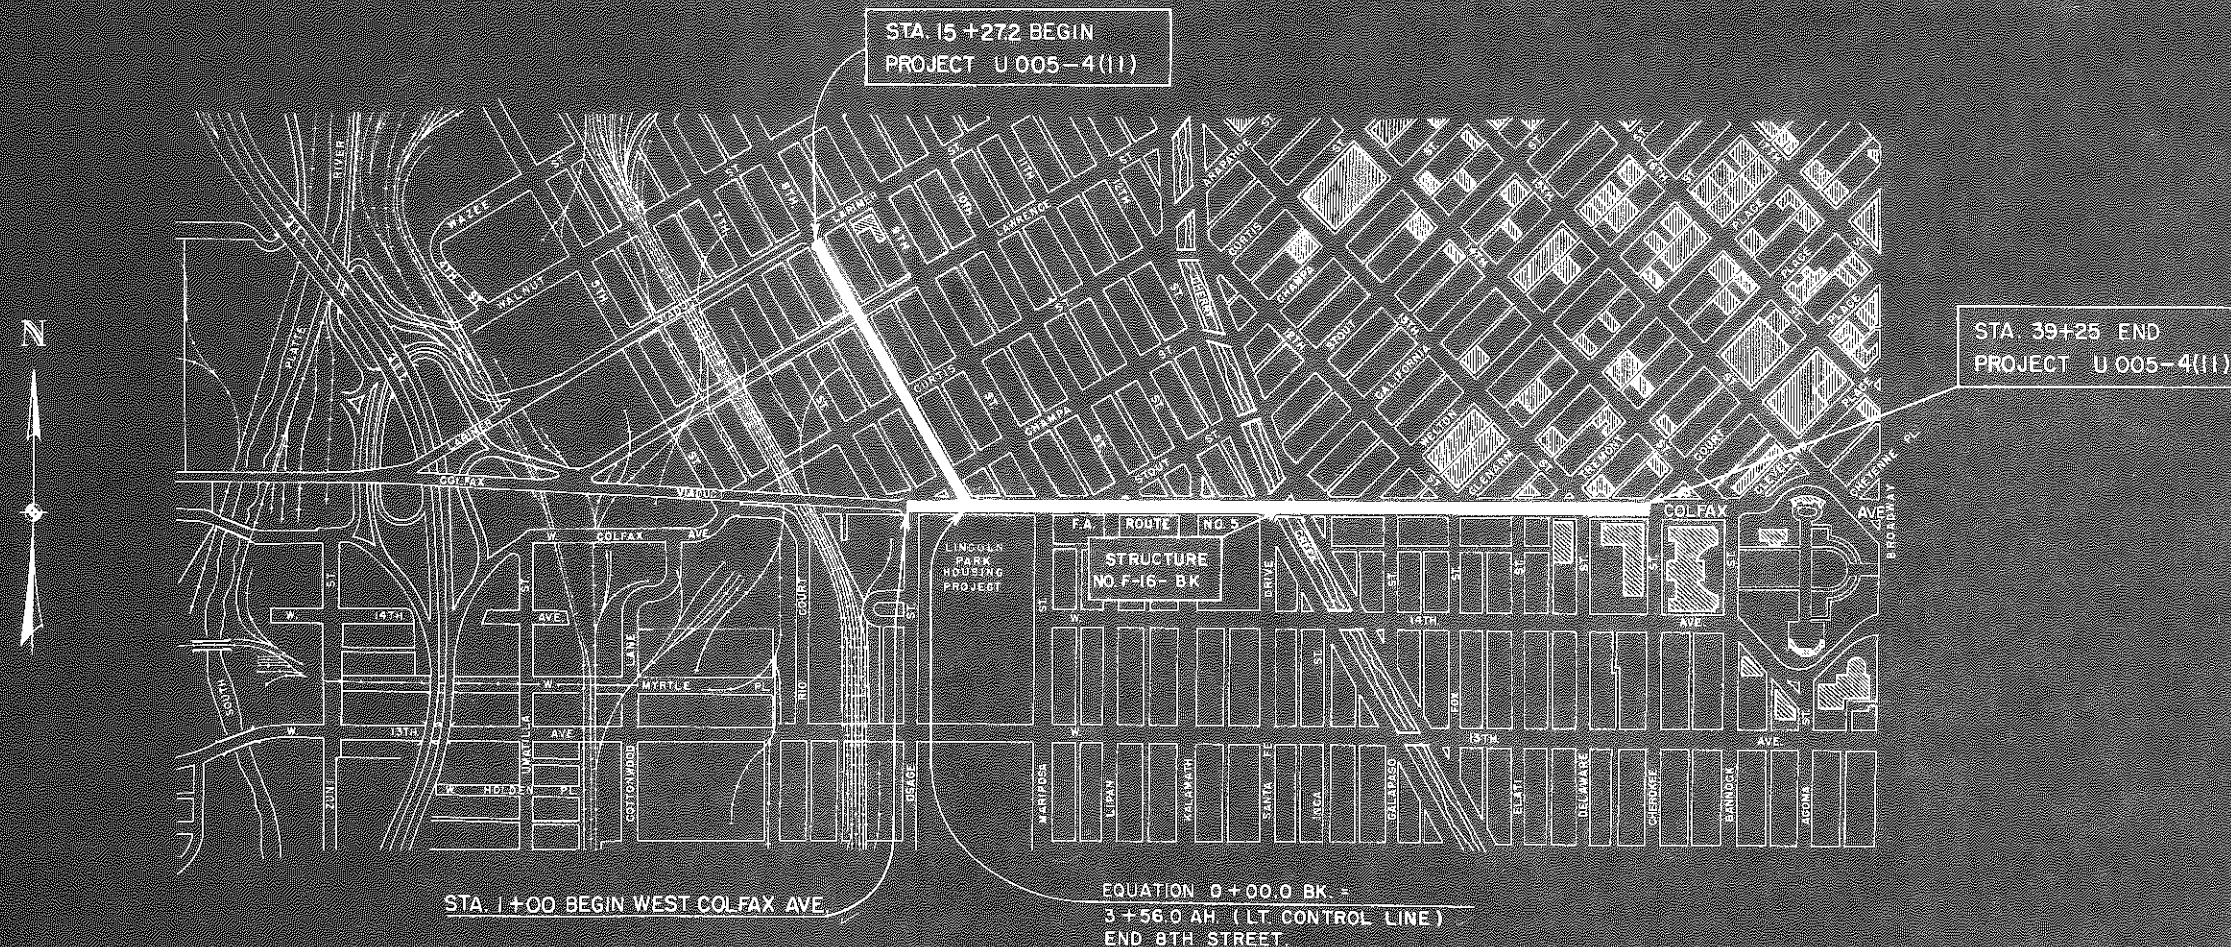

See Special Provisions for Notice to Bidders

COLORADO
DEPARTMENT OF HIGHWAYS

APPROVED: *W. C. [Signature]* 4-15
CHIEF ENGINEER


DEPARTMENT OF COMMERCE
BUREAU OF PUBLIC ROADS

APPROVED: _____
DIVISION ENGINEER

DATE: _____

FED. ROAD DIST. NO.	DIVISION	PROJ. NO.	SHEET NO.	TOTAL SHEETS
5	COLORADO	DDO 5-4(11)	21	


NOTE:
Alignment and Grades as shown are subject to modification during construction after approval by the Denver Office.
Soil data shown on the plans is obtained from best available testing laboratory information. This information is shown for the convenience of the Contractor and the Department does not guarantee the accuracy of these tests. If materials not conforming to the data on plans are encountered during construction the grading plan shown on plans will be modified where necessary to secure dense, stable embankments.
Roof Drains under Sidewalk to drain through Curb. Cost to be included in cost of Curb and Gutter.

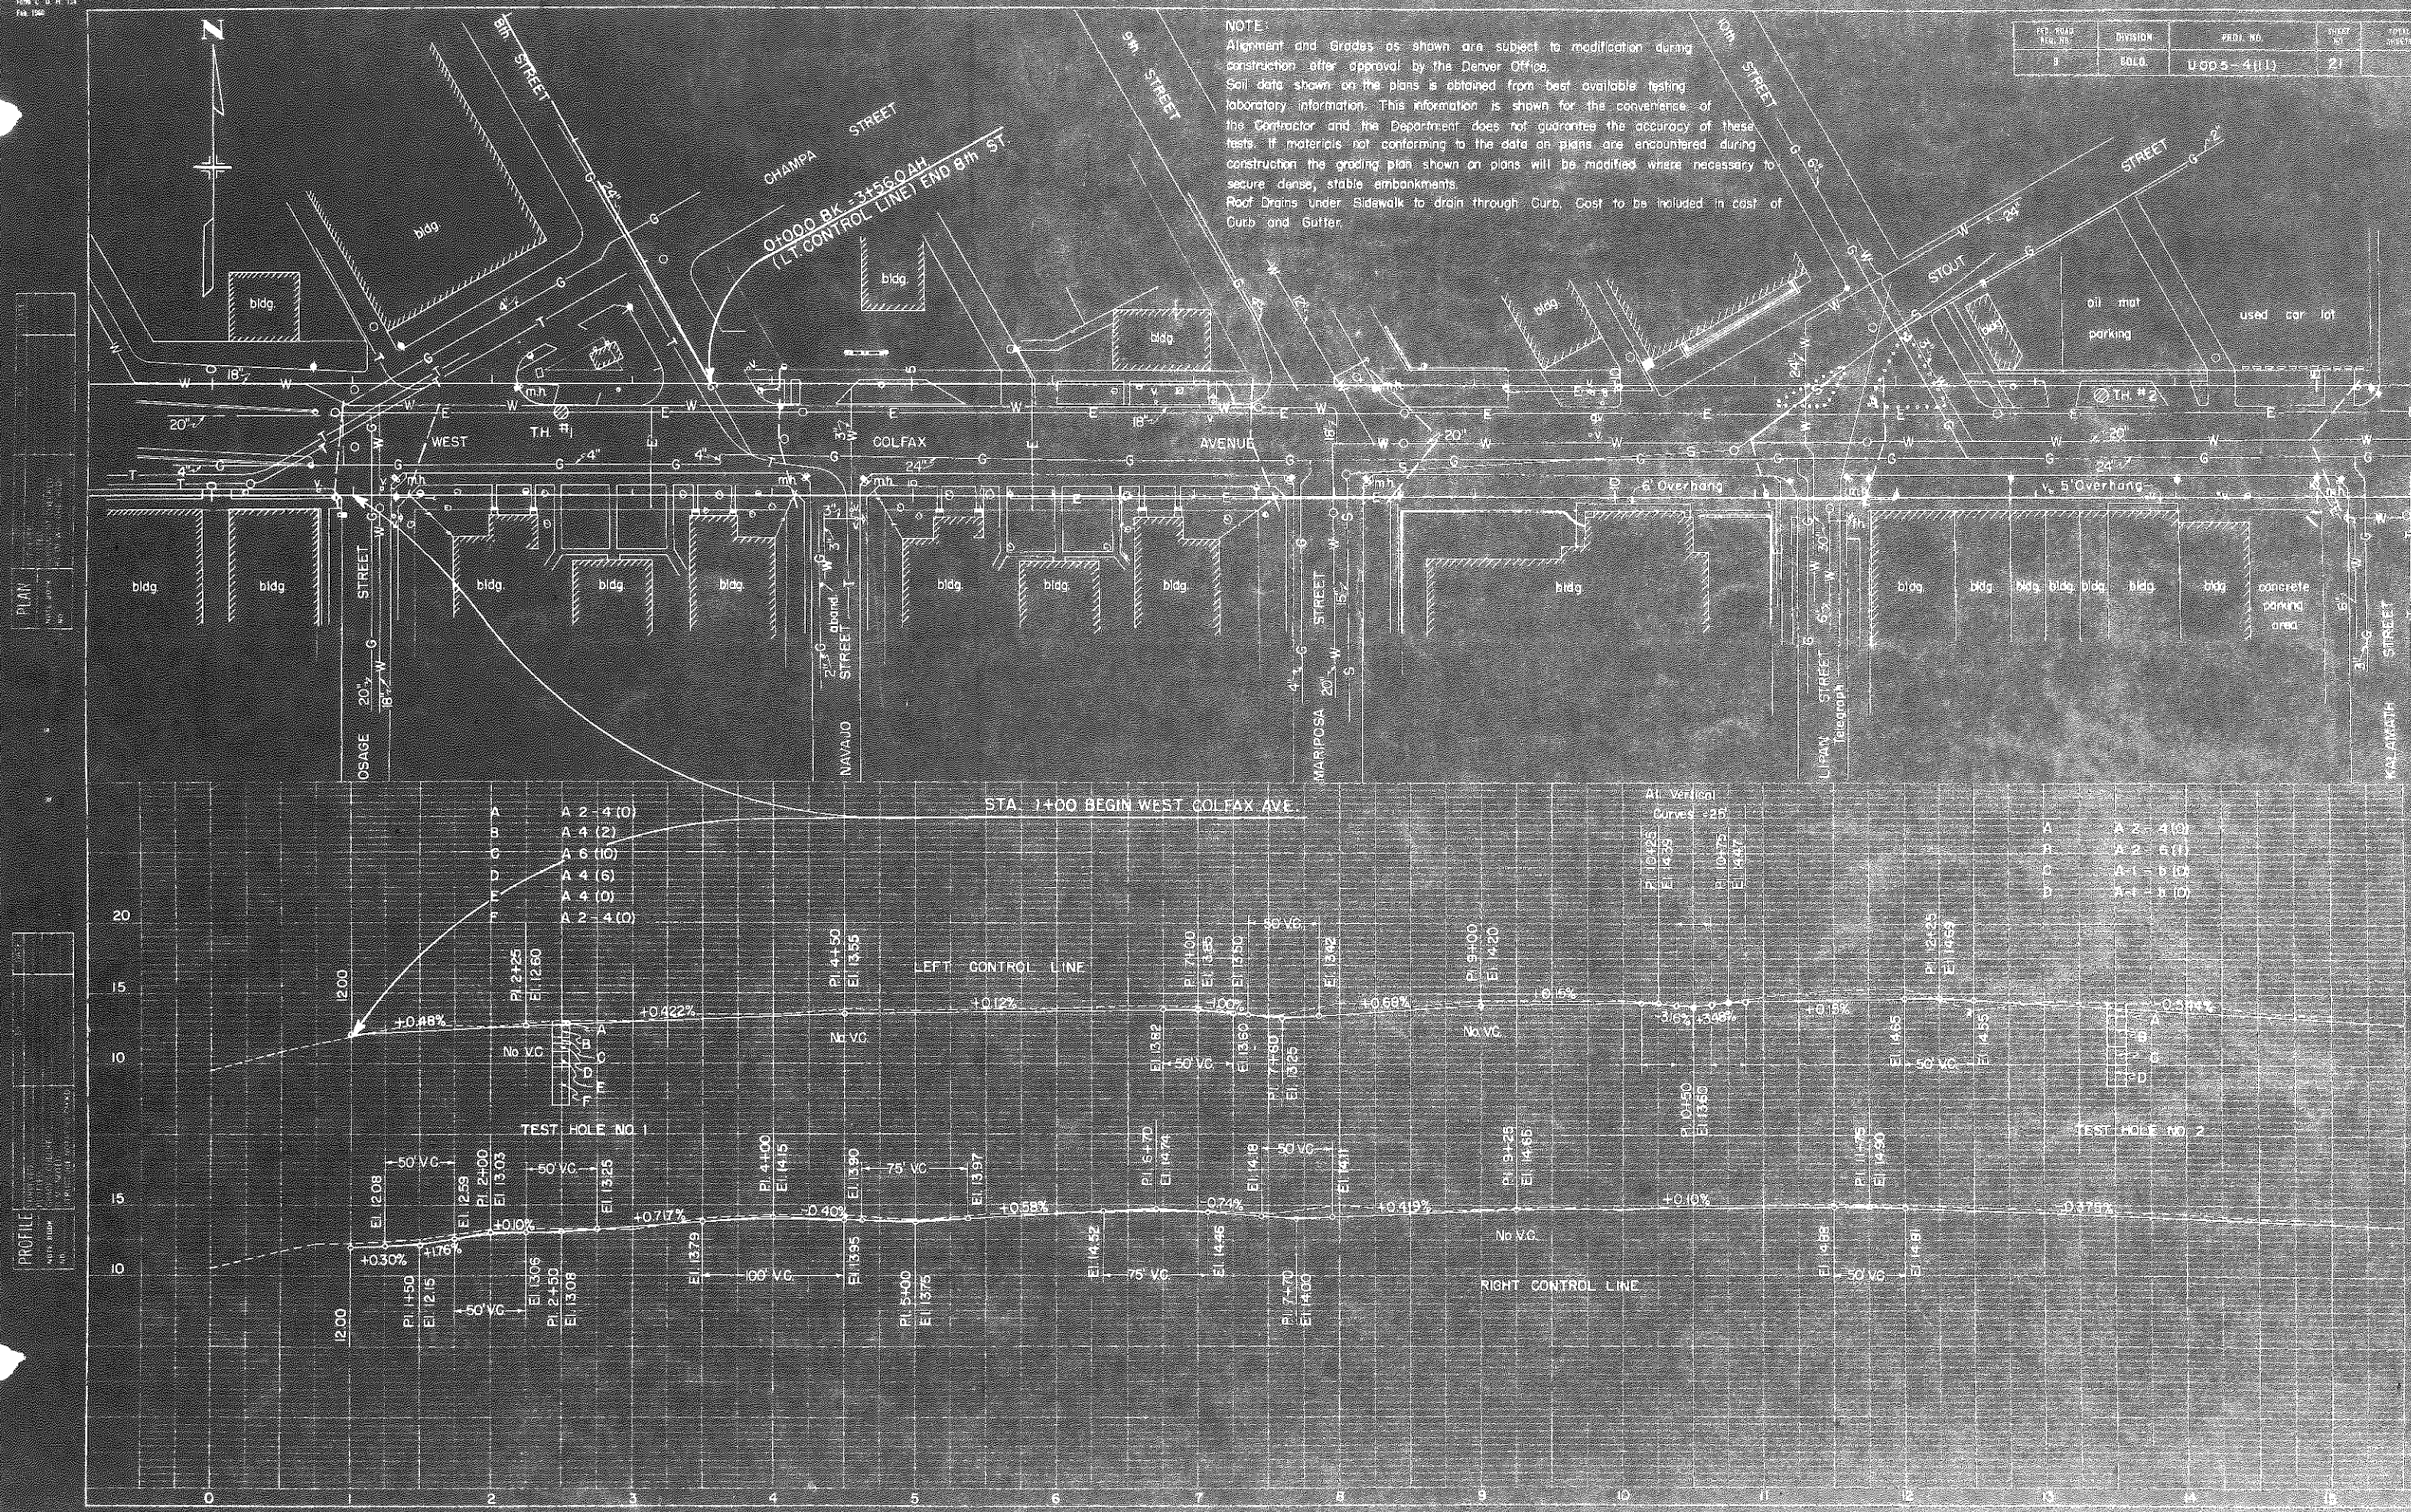


1995, 1996, 1997,26

FILE NO.	DIVISION	PROJECT NO.	SHEET NO.	TOTAL SHEETS
5	CDL	U 005-4(11)	22	

PLAN
POST BOX
NO.

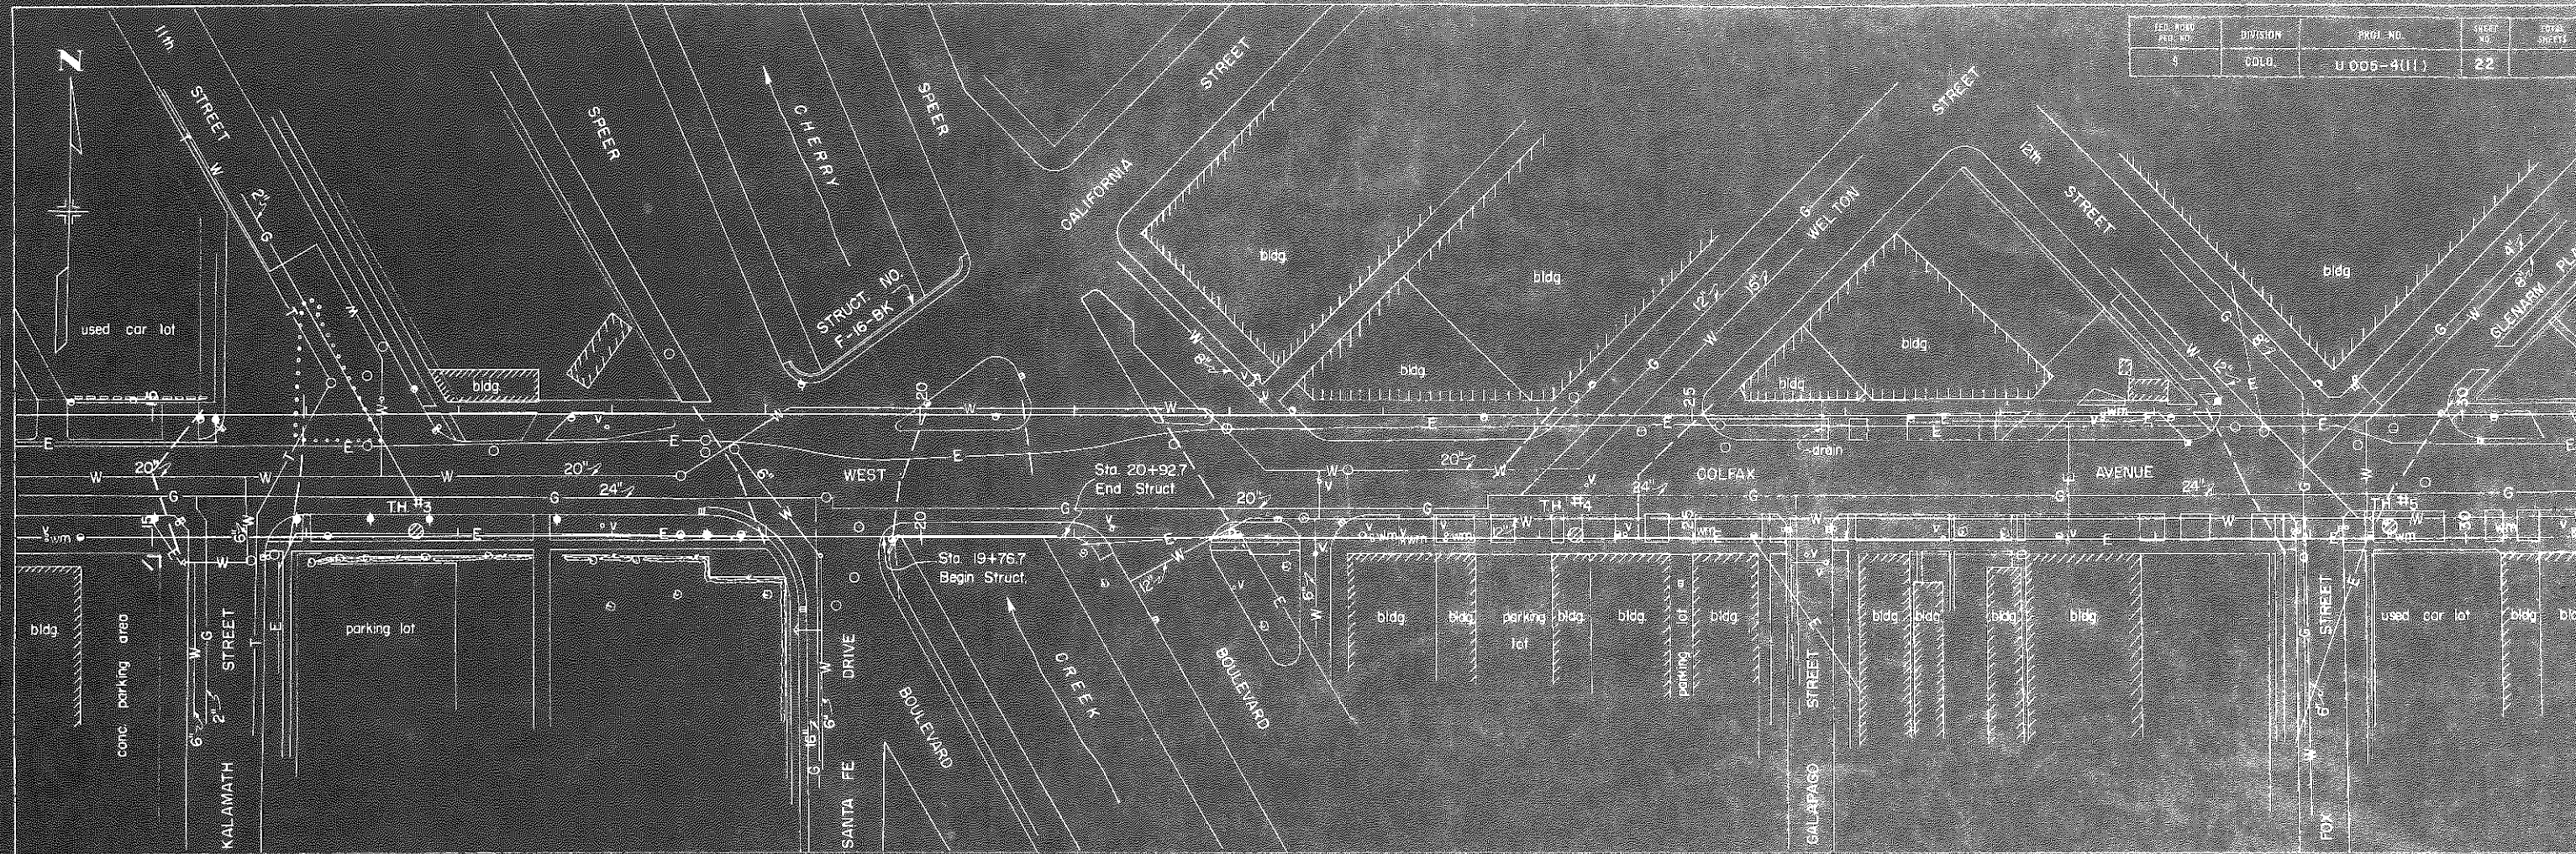


PROFILE
POST BOX
NO.

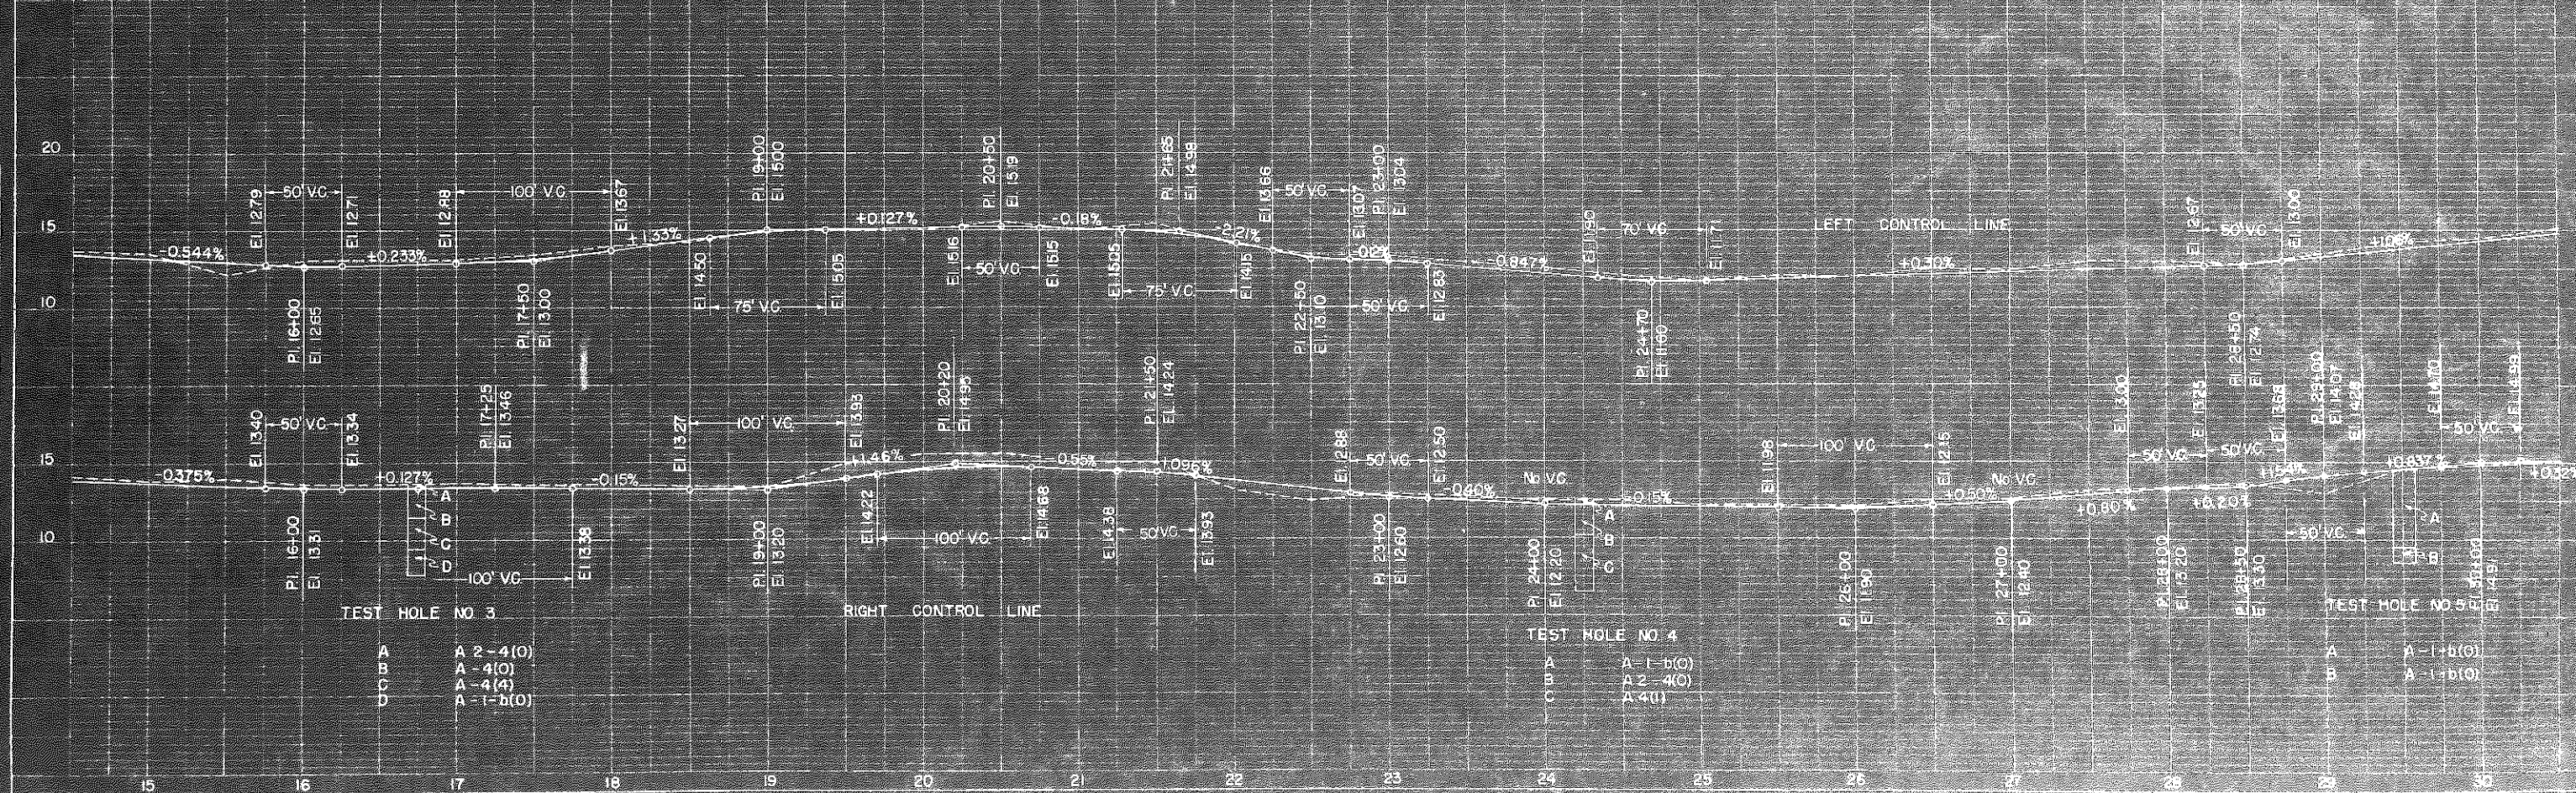

PLAN
SCALE: 1" = 40'
DATE: 10/1/64
BY: J. H. HARRIS

PROFILE
SCALE: 1" = 10'
DATE: 10/1/64
BY: J. H. HARRIS

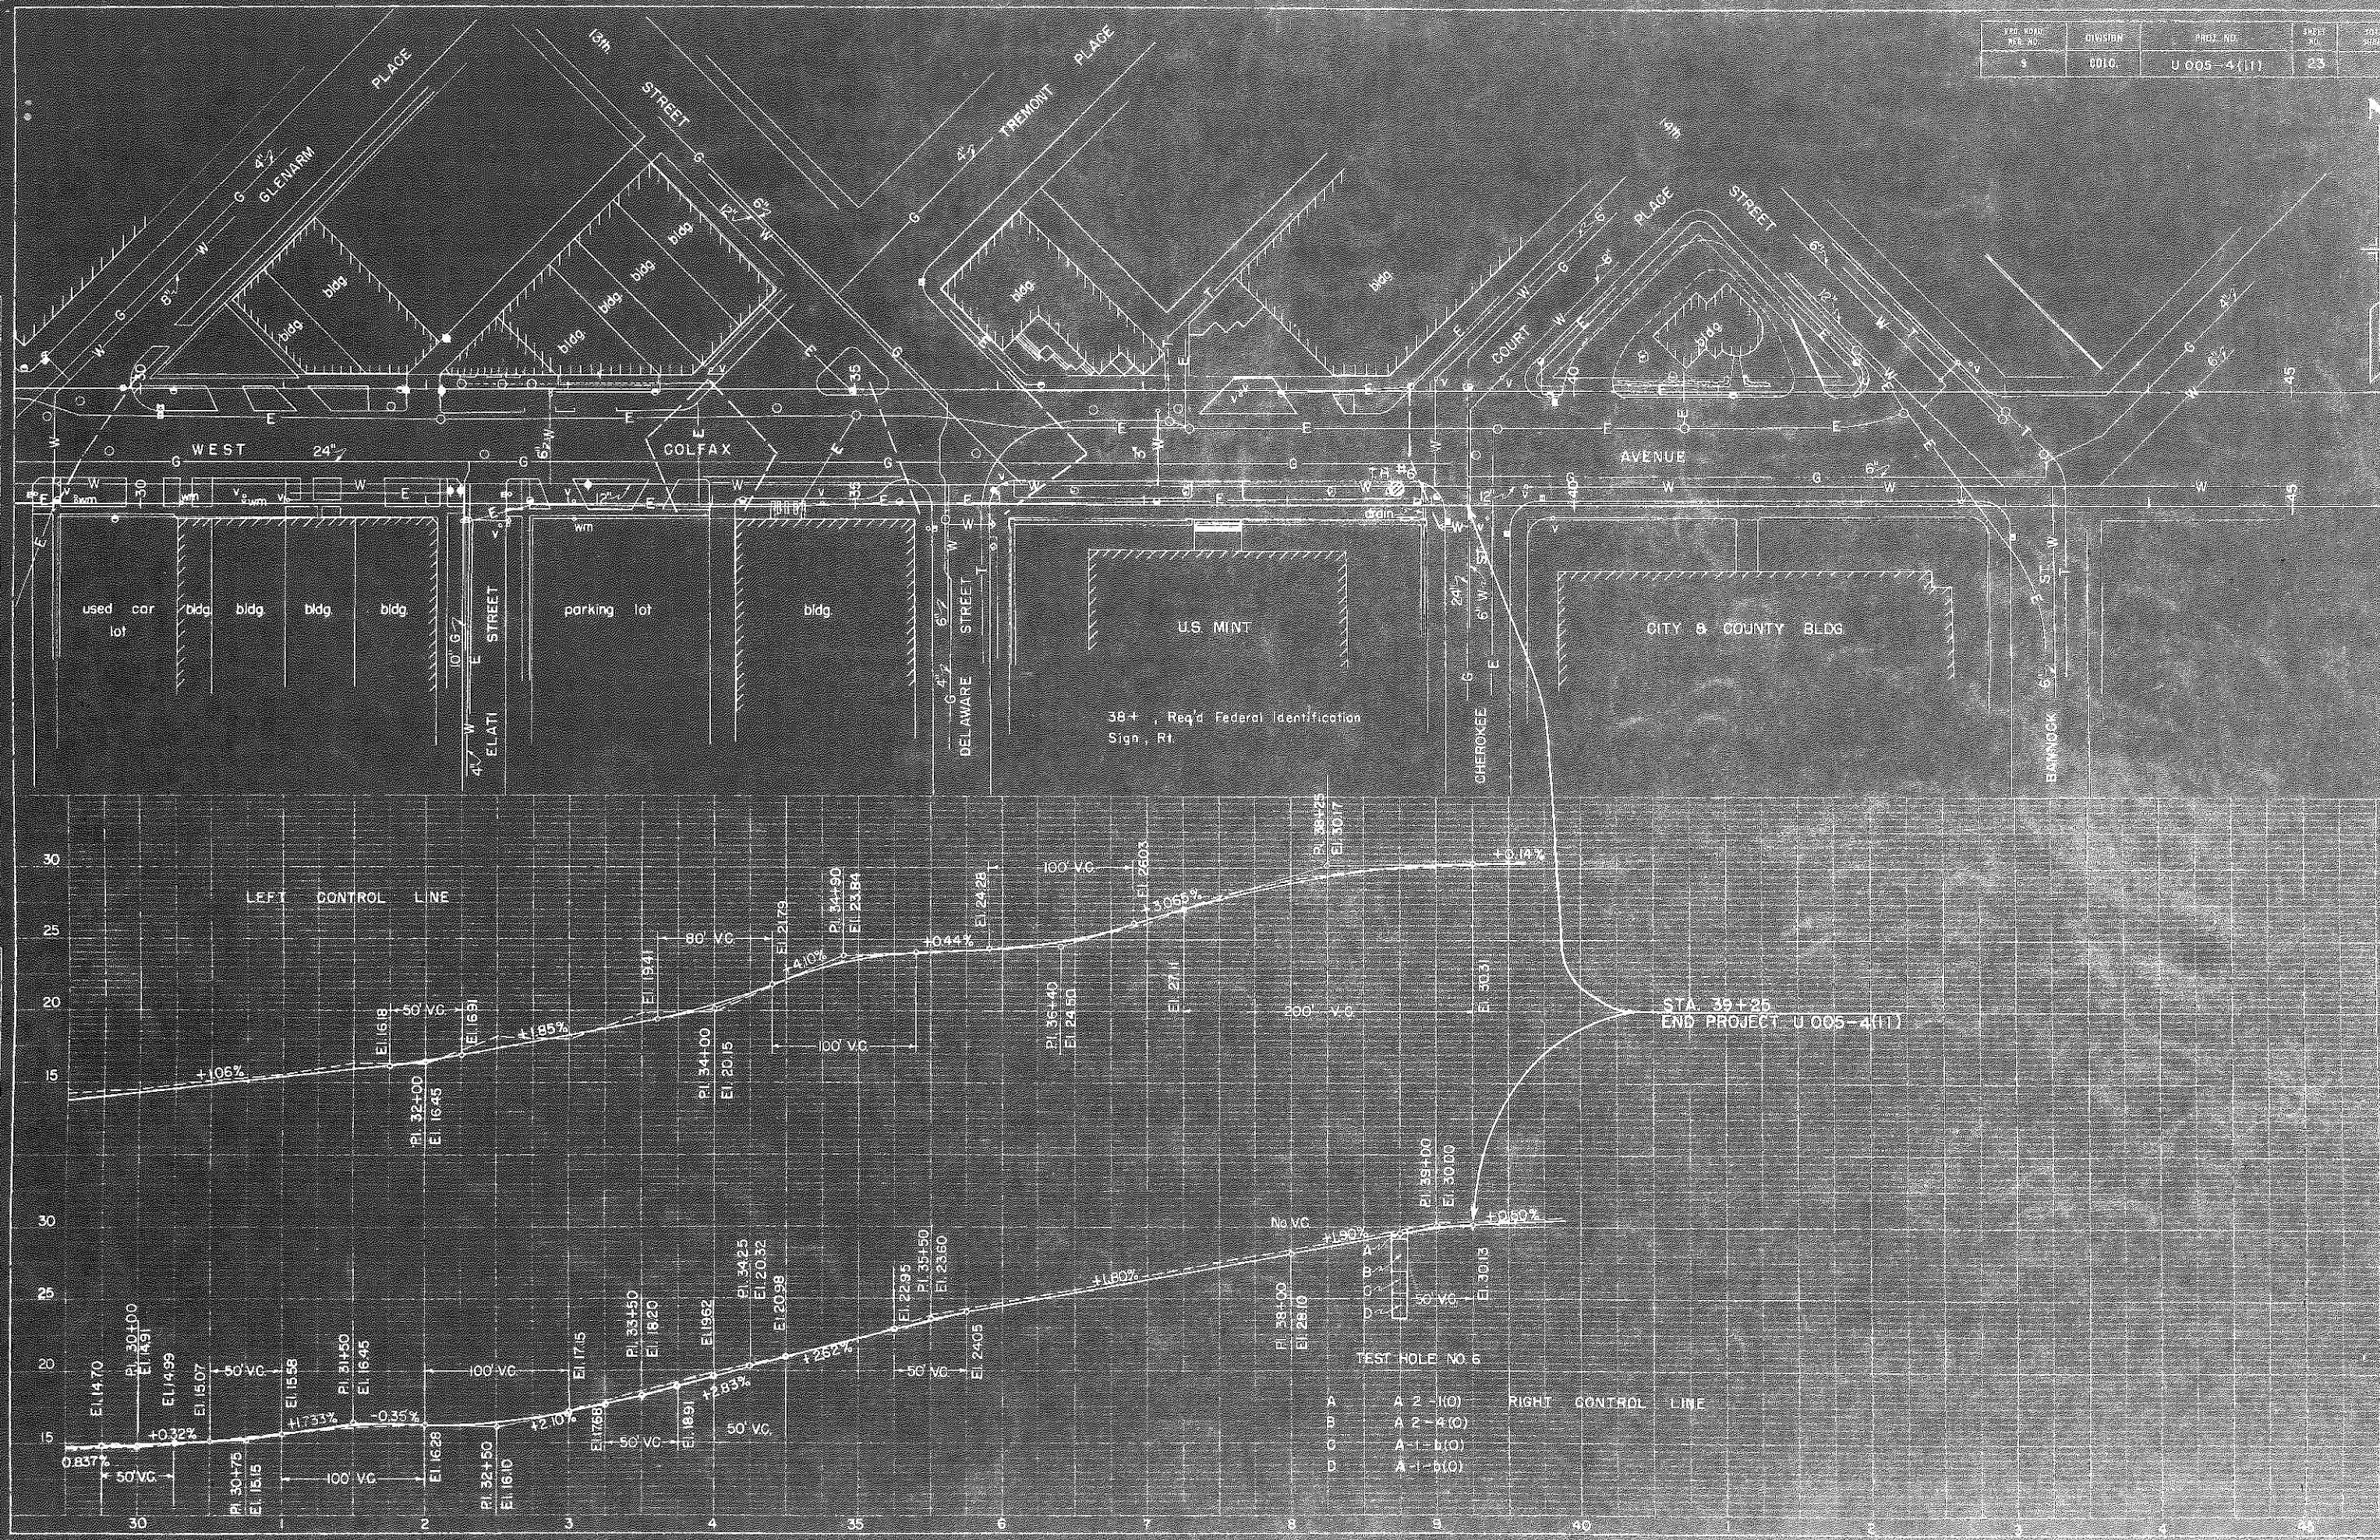

FED. ROAD REP. NO.	DIVISION	PROJ. NO.	SHEET NO.	TOTAL SHEETS
5	COLD.	U 005-4(11)	24	

DRAINAGE PLAN

LEGEND

2" Electrical Conduit

SANITARY SEWERS



Existing sanitary sewer
Existing manhole requiring new work
New sewers and manhole

STORM SEWERS



Existing line manholes and inlets
New lines manholes and inlets
Existing manhole requiring new work

CURBS

Curb cut
Median curb
Curb and gutter type II

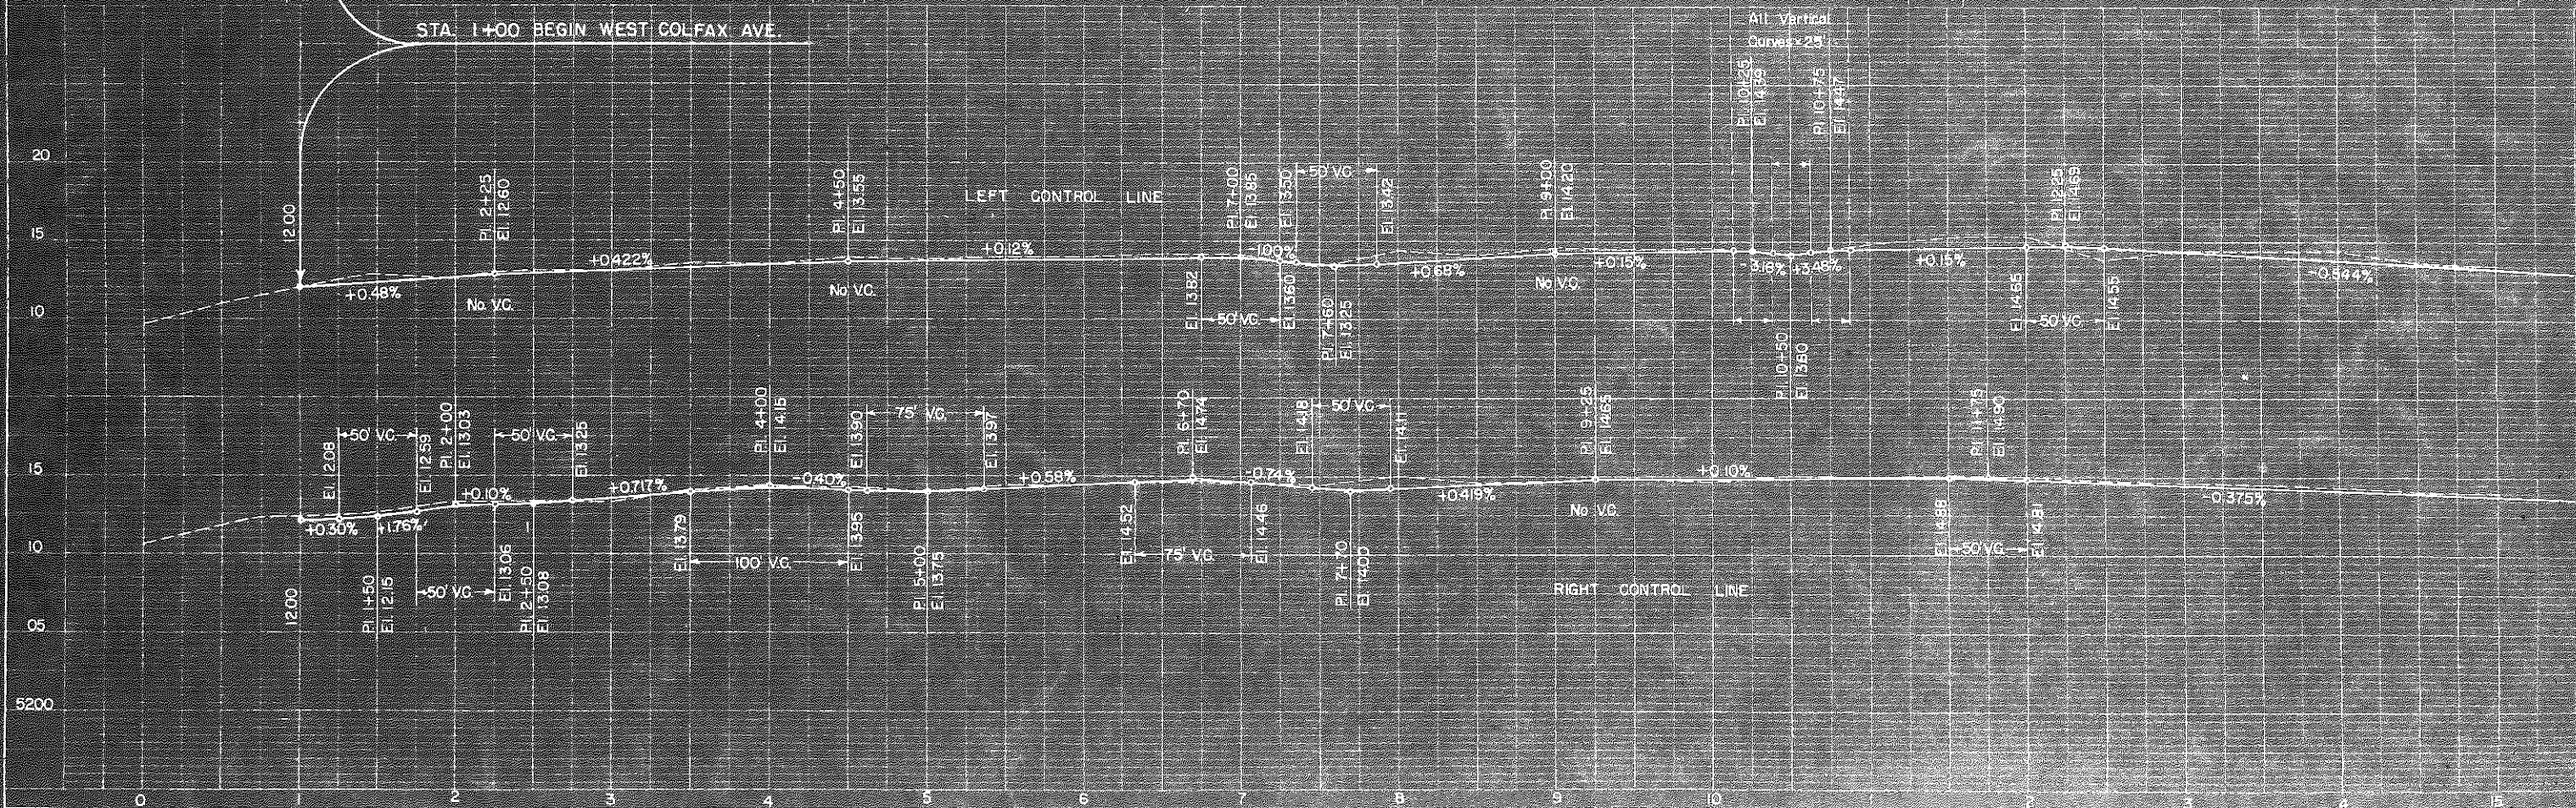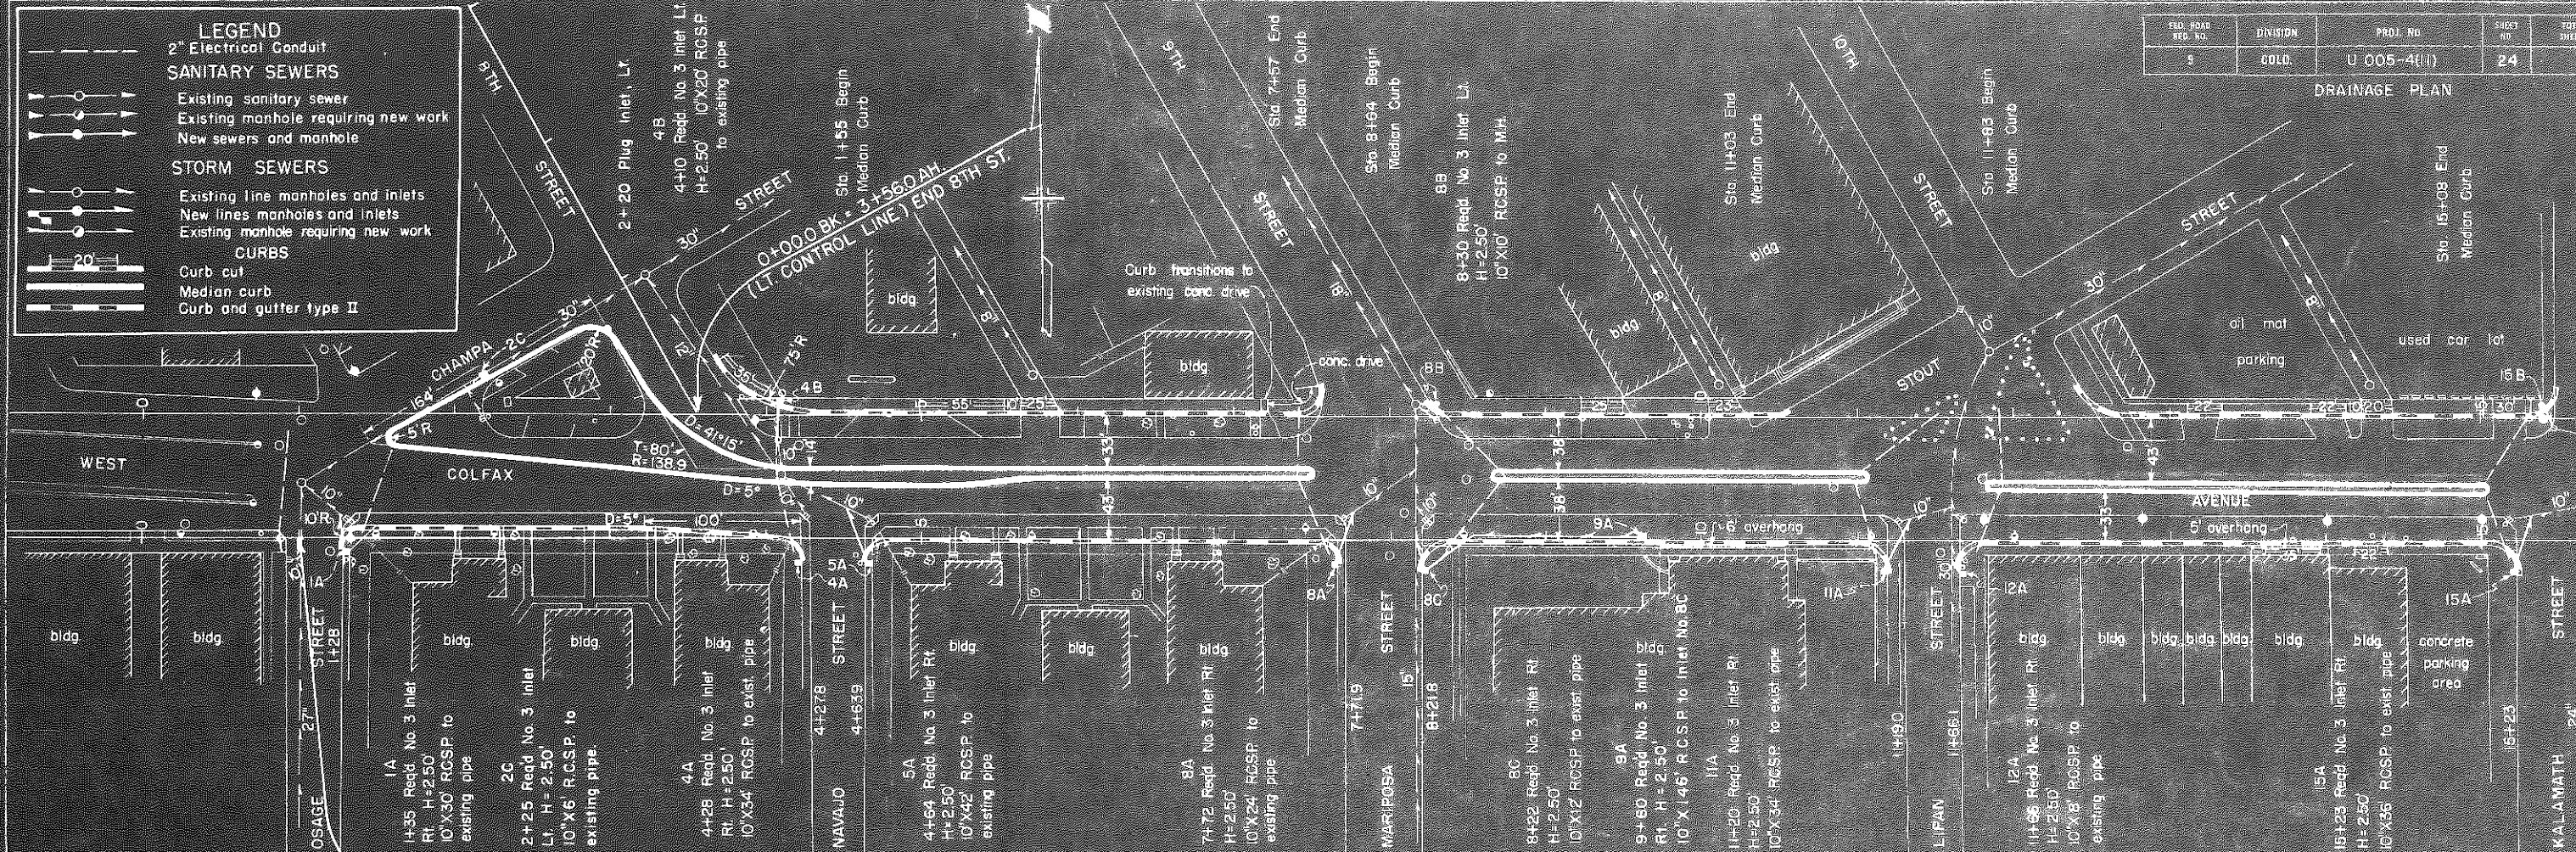

PROFILE
DATE 8-20-65
BY J. L. HARRIS
CHECKED BY J. L. HARRIS

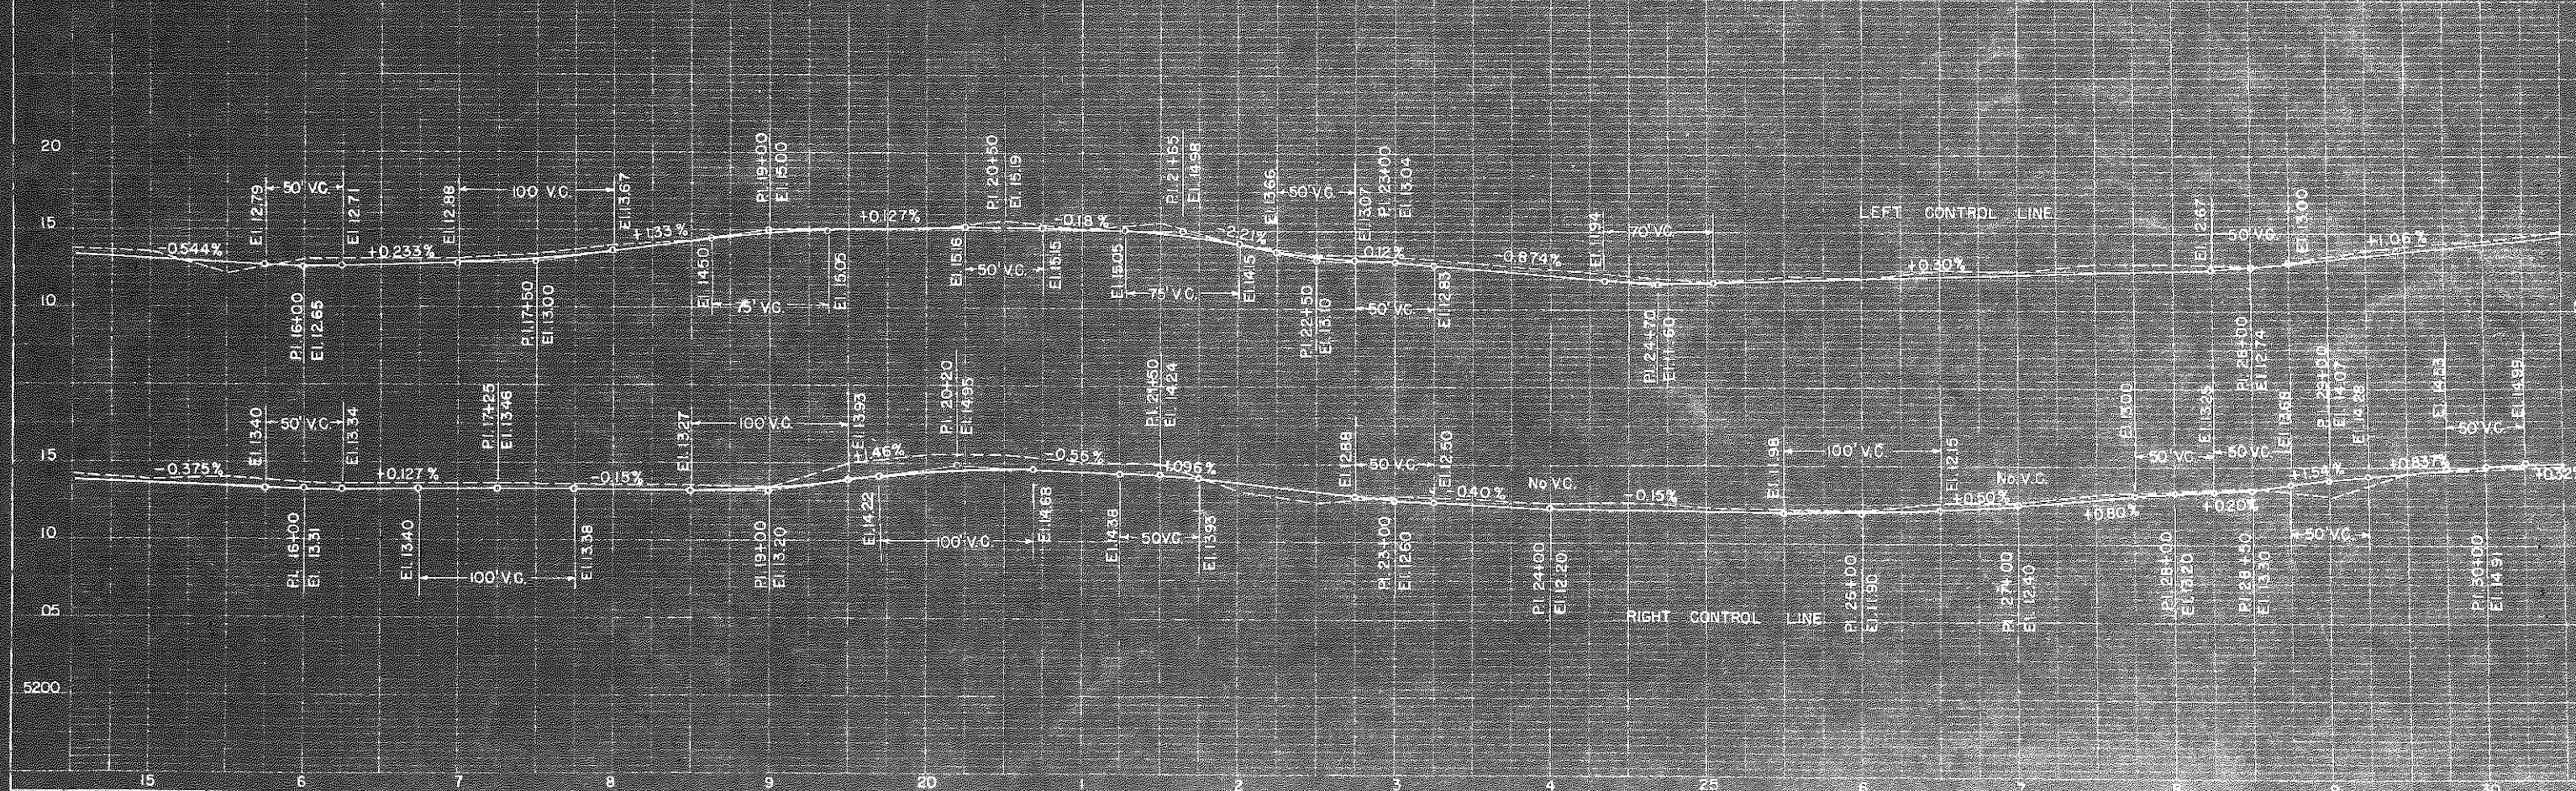 

Note: Sta. 32+00 to 33+65 the area beneath the sidewalk (north side) is storage rooms for adjacent buildings.

FILE NO.	DIVISION	PROJECT NO.	SHEET NO.
9	6010	U 005-4(11)	26

DRAINAGE PLAN

