

FEDERAL ROAD DIVISION NO.	DISTRICT	PROJ. NO.	SHEET NO.	TOTAL SHEETS
9	COLORADO	U 005 - 4(9)	1	

COLORADO DEPARTMENT OF HIGHWAYS

PLAN AND PROFILE OF PROPOSED FEDERAL AID PROJECT NO. U 005 - 4(9) STATE HIGHWAY NO. 8 CITY AND COUNTY OF DENVER

INDEX OF SHEETS	
SHEET NO. 1	Sketch Map and Title Page
2	Typical Section, Curb & Gutter, & Alley Details
3	General Notes and Tabulation of Length
4	Summary of Approximate Quantities
5	Tabulation of Surfacing
6	Tabulation of Curbs and Gutters
7-11	Tabulation of Storm Sewers
12-14	Drop Inlet and Manhole Details
15	Std Concrete Pavement Joint Details
16-17	Std Roadway Construction Traffic Signs
18	Reinforced Concrete Culvert Pipe and Concrete Sewer Pipe
19-25	Alignment Plan & Profile & Drainage Plan
26-99	Cross Sections


M- 8-C
M-29-B
M-112-E

SCALES OF ORIGINAL DRAWINGS

ON PLAN. 1 IN. = 50 FT.
ON PROFILE. 1 IN. = 50 FT. HORIZONTAL
1 IN. = 10 FT. VERTICAL
GRADE LINE ON PROFILE IS SHOWN AS GRADE OF FINISHED ROAD
GROSS LENGTH OF PROJECT 10,465 Ft. = 1.982 MILES
NET LENGTH OF PROJECT 10,465 Ft. = 1.982 MILES


CONVENTIONAL SIGNS

CENTER LINE
RIGHT OF WAY LINE
COUNTY LINE
TOWNSHIP OR RANGE LINE
LAND LINES
RAILROAD
BARBED WIRE FENCE
COMBINATION WIRE FENCE
SNOW FENCE
TELEPHONE & TELEGRAPH LINES
POWER LINE
DETOUR
PRESENT ROAD (Plan Sheets)

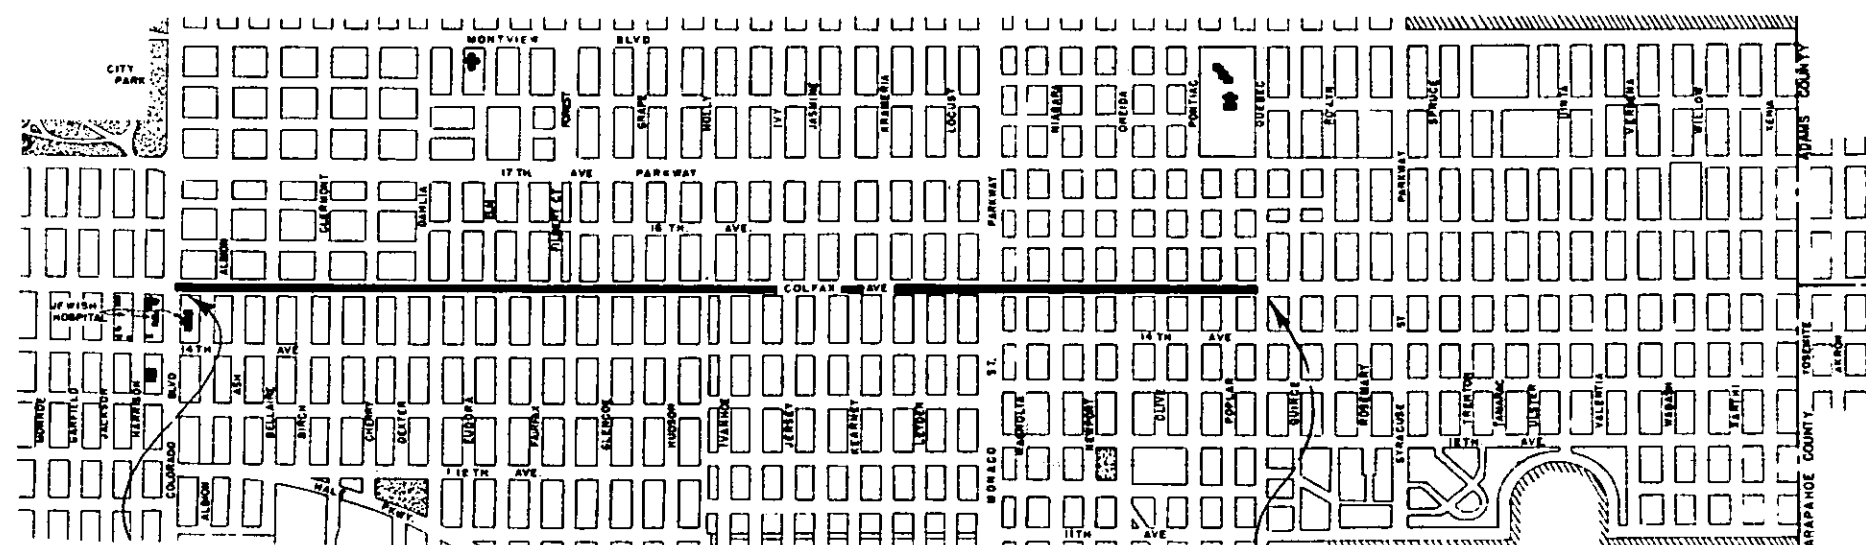

STA. 0+70
BEGIN PROJECT
U. 005 - 4(9)

STA. 105+35
END PROJECT
U. 005 - 4(9)

 

NOTICE TO BIDDERS
IT IS RECOMMENDED THAT BIDDERS ON THIS PROJECT GO OVER THE PLAN DETAILS WITH ONE OF THE FOLLOWING FIELD REPRESENTATIVES OF THIS DEPARTMENT:
Earl Hurt Construction Engineer
W. Boyd White Resident Engineer, Home Phone HA 4-6635

COLORADO
DEPARTMENT OF HIGHWAYS
APPROVED
Max T. ...
CHIEF ENGINEER
12-3-56
DATE

DEPARTMENT OF COMMERCE
BUREAU OF PUBLIC ROADS
APPROVED

DISTRICT ENGINEER
DATE

U 005-4(9)

LEGEND

SANITARY SEWERS

- Existing sanitary sewer.
- Existing sewers to be abandoned.
- Existing sewers to be plugged.
- Existing manhole requiring new work.
- New sewers and manholes.

STORM SEWERS

- Existing lines manholes and inlets.
- Existing lines to be plugged.
- Existing lines to be plugged and /or inlets to be abandoned.
- New lines, manholes and inlets.


UTILITIES & CURBS

- Gas lines.
- Water lines.
- Tel. & Tel. (Underground)
- Proposed curb.
- Existing curbs to be removed.
- Tel. & Tel. Manholes (Und'grd Conduit)


FED. ROAD DIV. NO.	DIST.	PROJ. NO.	SHEET NO.	TOTAL SHEETS
9	COLD.	U. 005-4(9)	19	

Rev.-2-8-57-Median F.K.M.

Note: Approximately 1500 Sq. Yd. Concrete Pavement in Alley & Driveway Entrances Shall be Finished Smooth. See Special Provision.

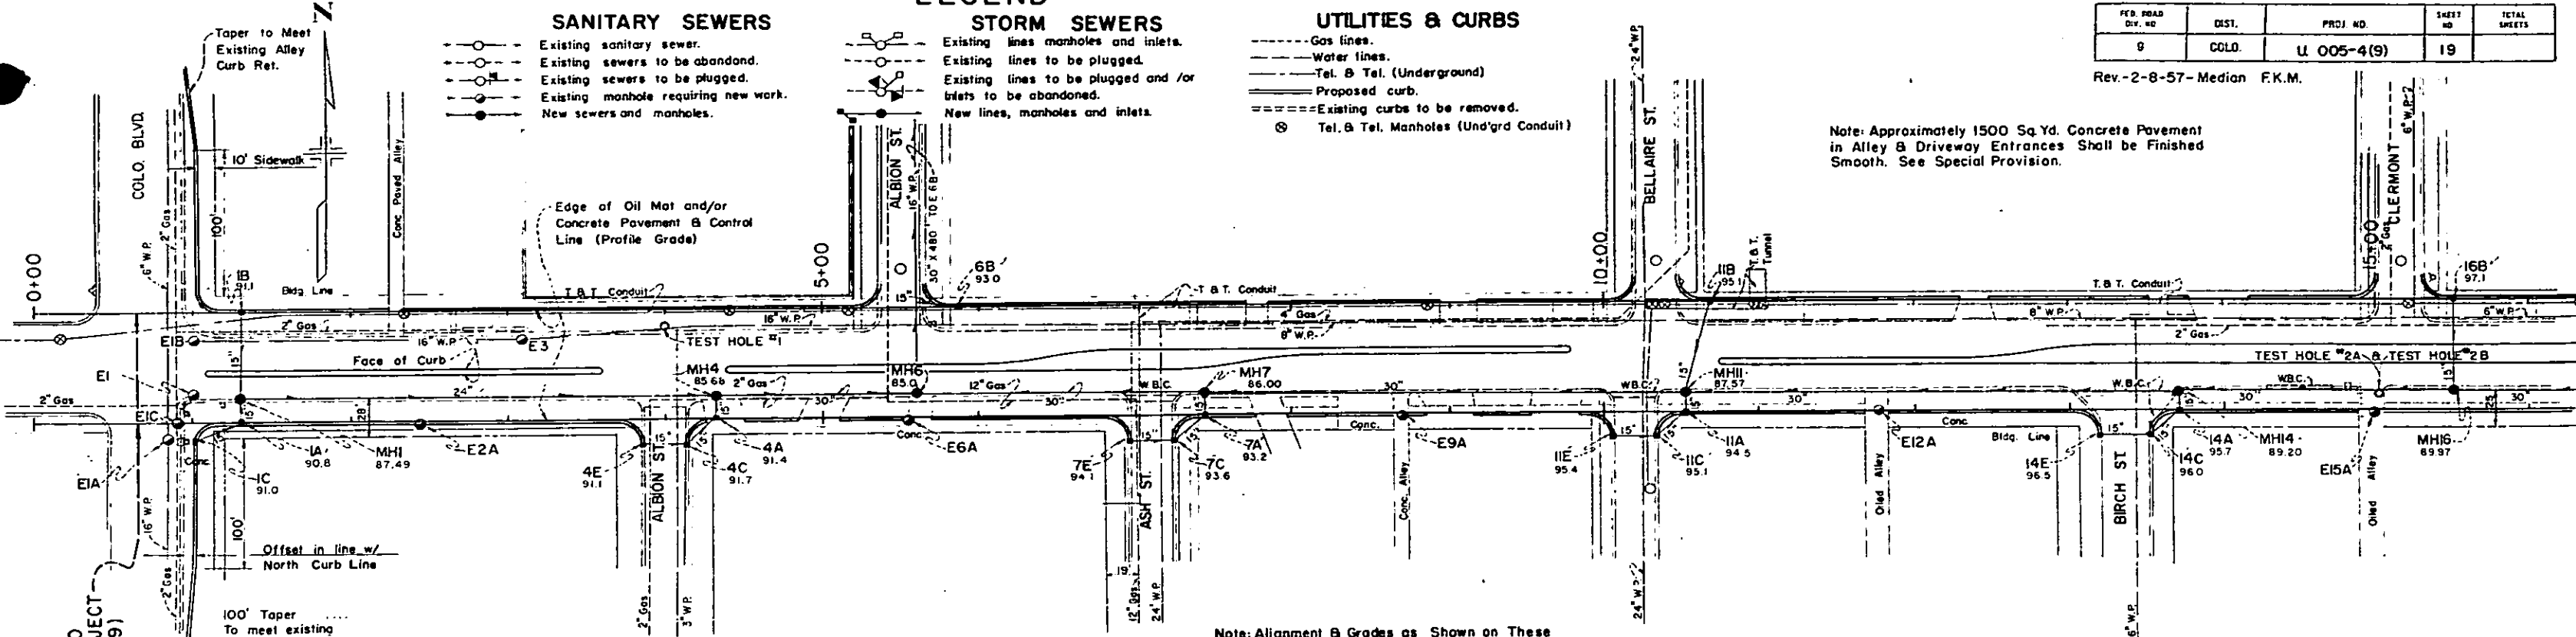


Note: Alignment & Grades as Shown on These Plans are Subject to Modification During Construction After Approval by the Denver Office.

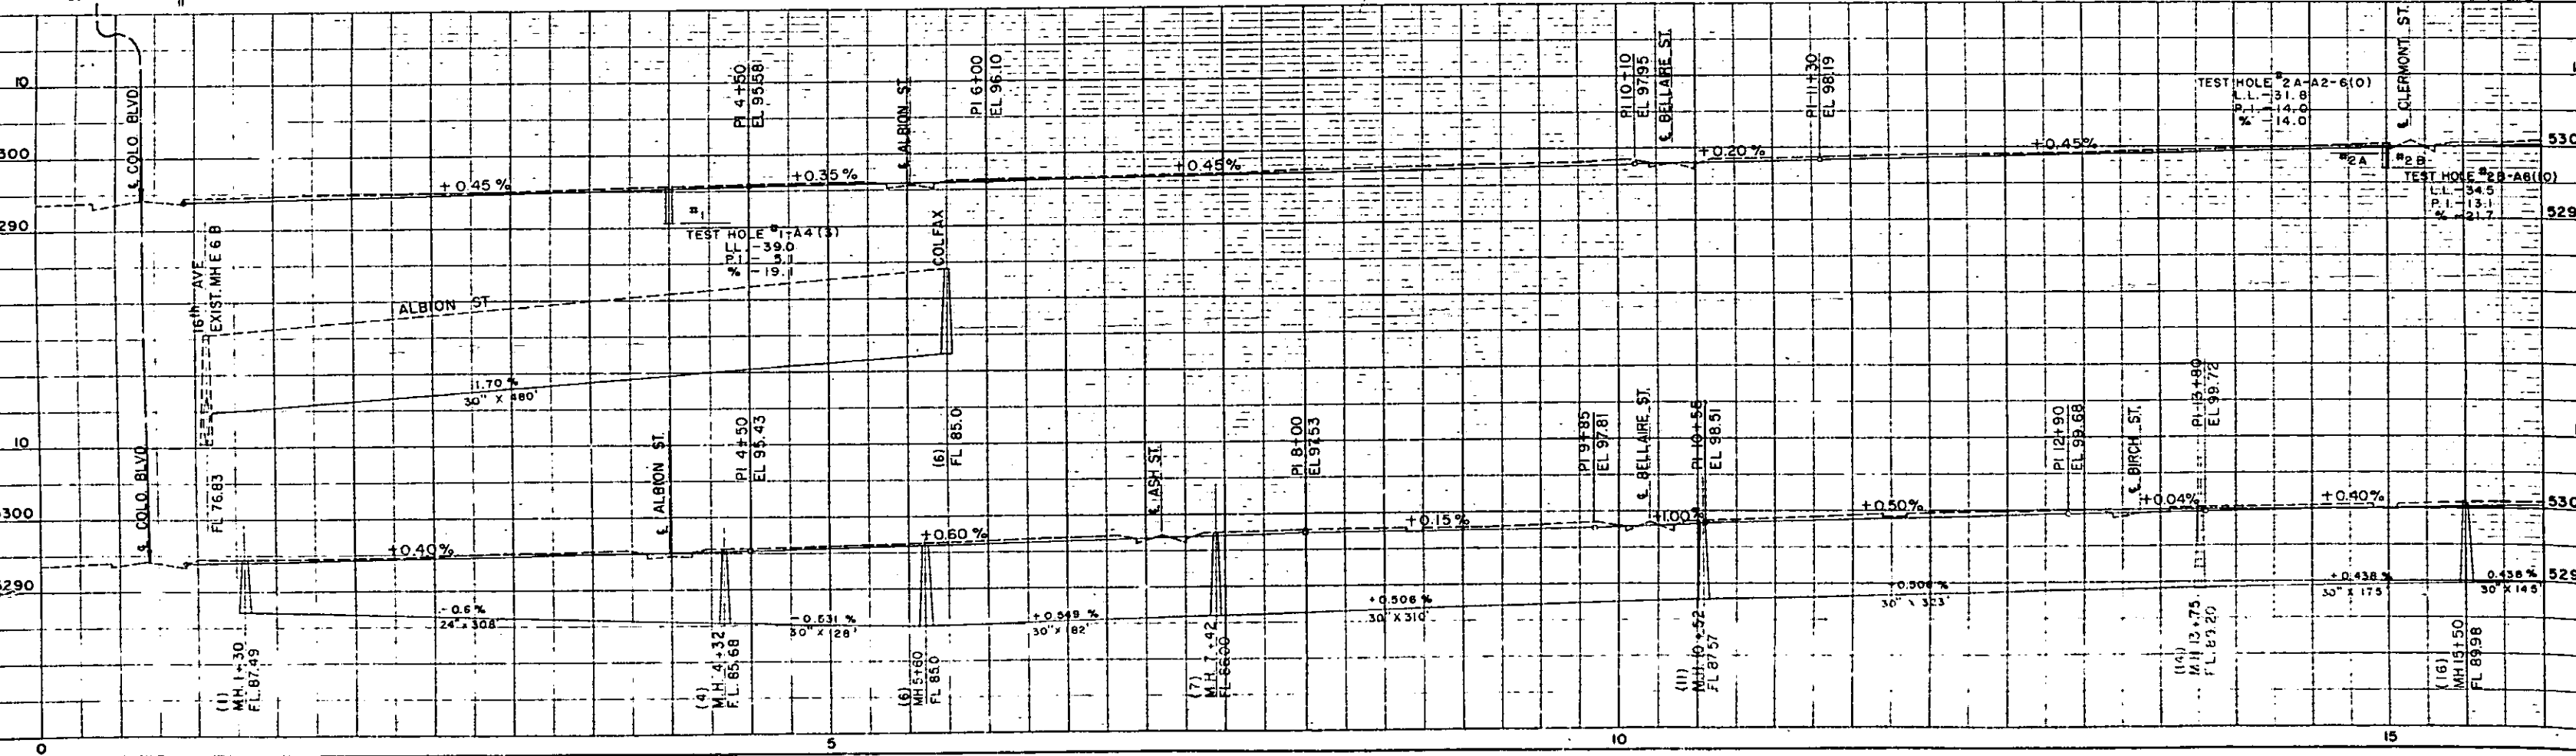

PLAN	DATE	BY	CHKD	APPD
DESIGNED				
DRAWN				
CHECKED				
APPROVED				


PROFILE	DATE	BY	CHKD	APPD
DESIGNED				
DRAWN				
CHECKED				
APPROVED				

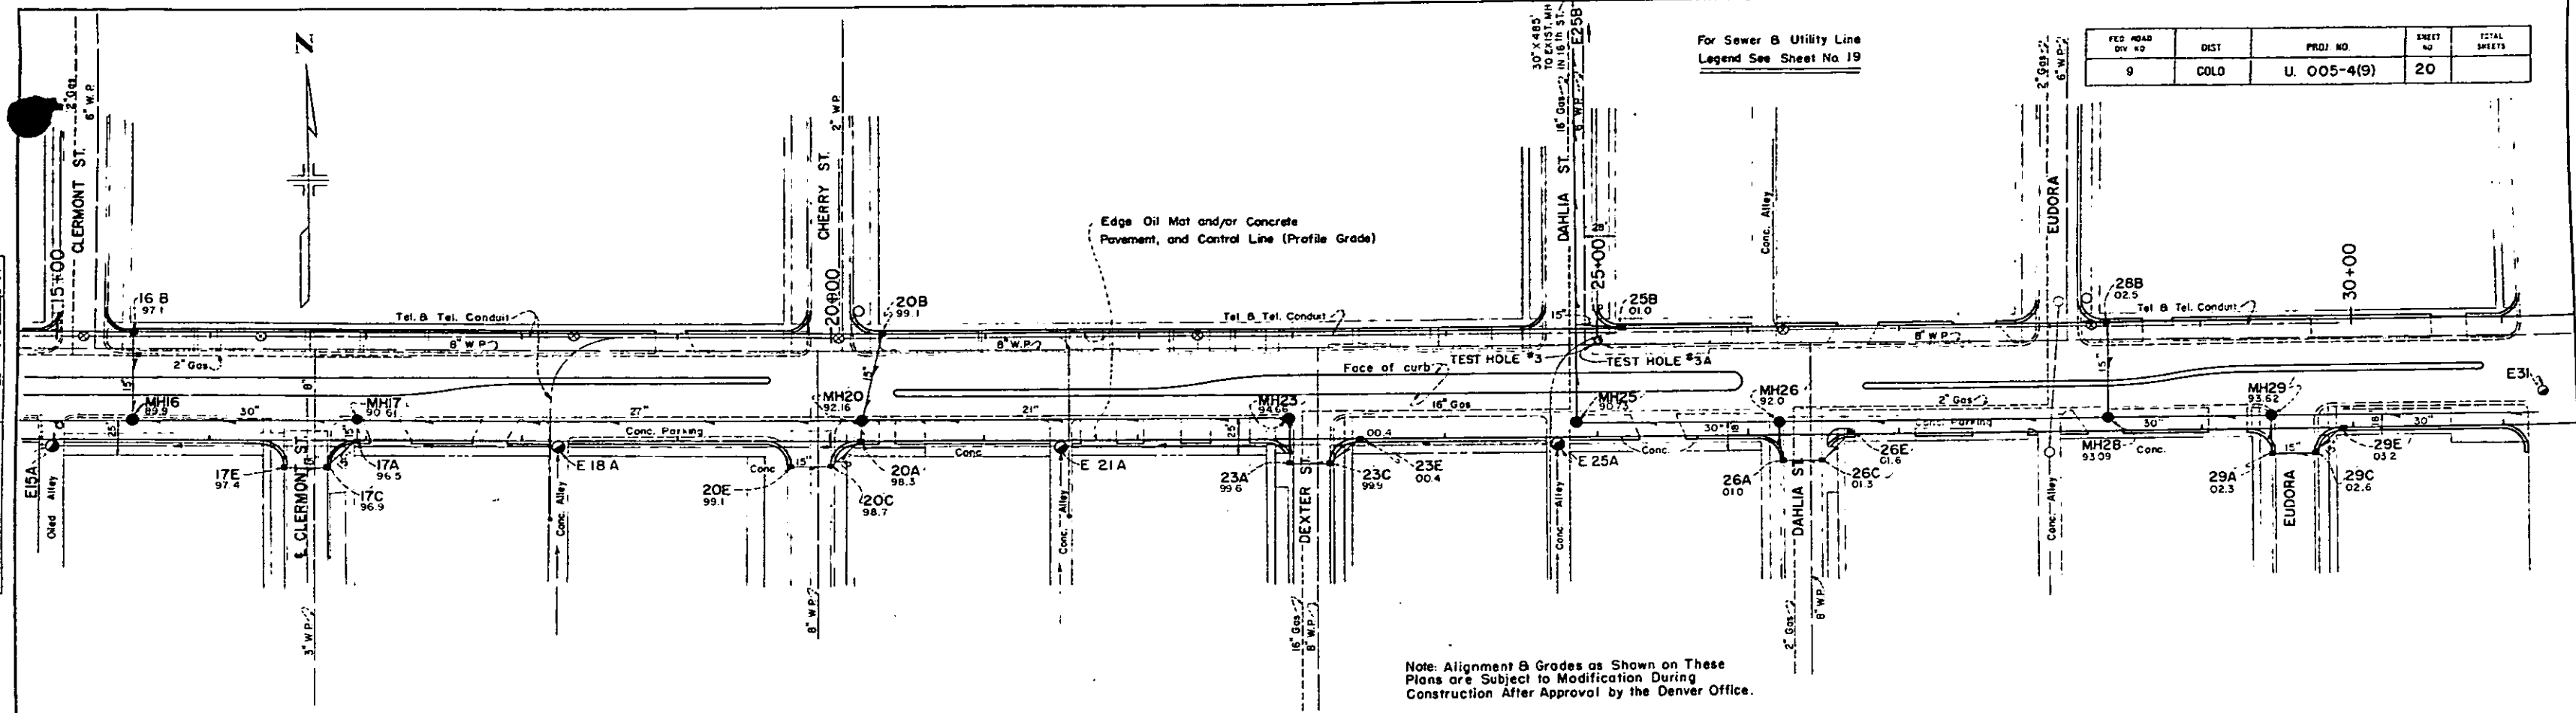

For Sewer & Utility Line
Legend See Sheet No. 19


FED. ROAD DIST. NO.	DIST.	PROJ. NO.	SHEET NO.	TOTAL SHEETS
9	COLO.	U. 005-4(9)	20	

Note: Alignment & Grades as Shown on These Plans are Subject to Modification During Construction After Approval by the Denver Office.

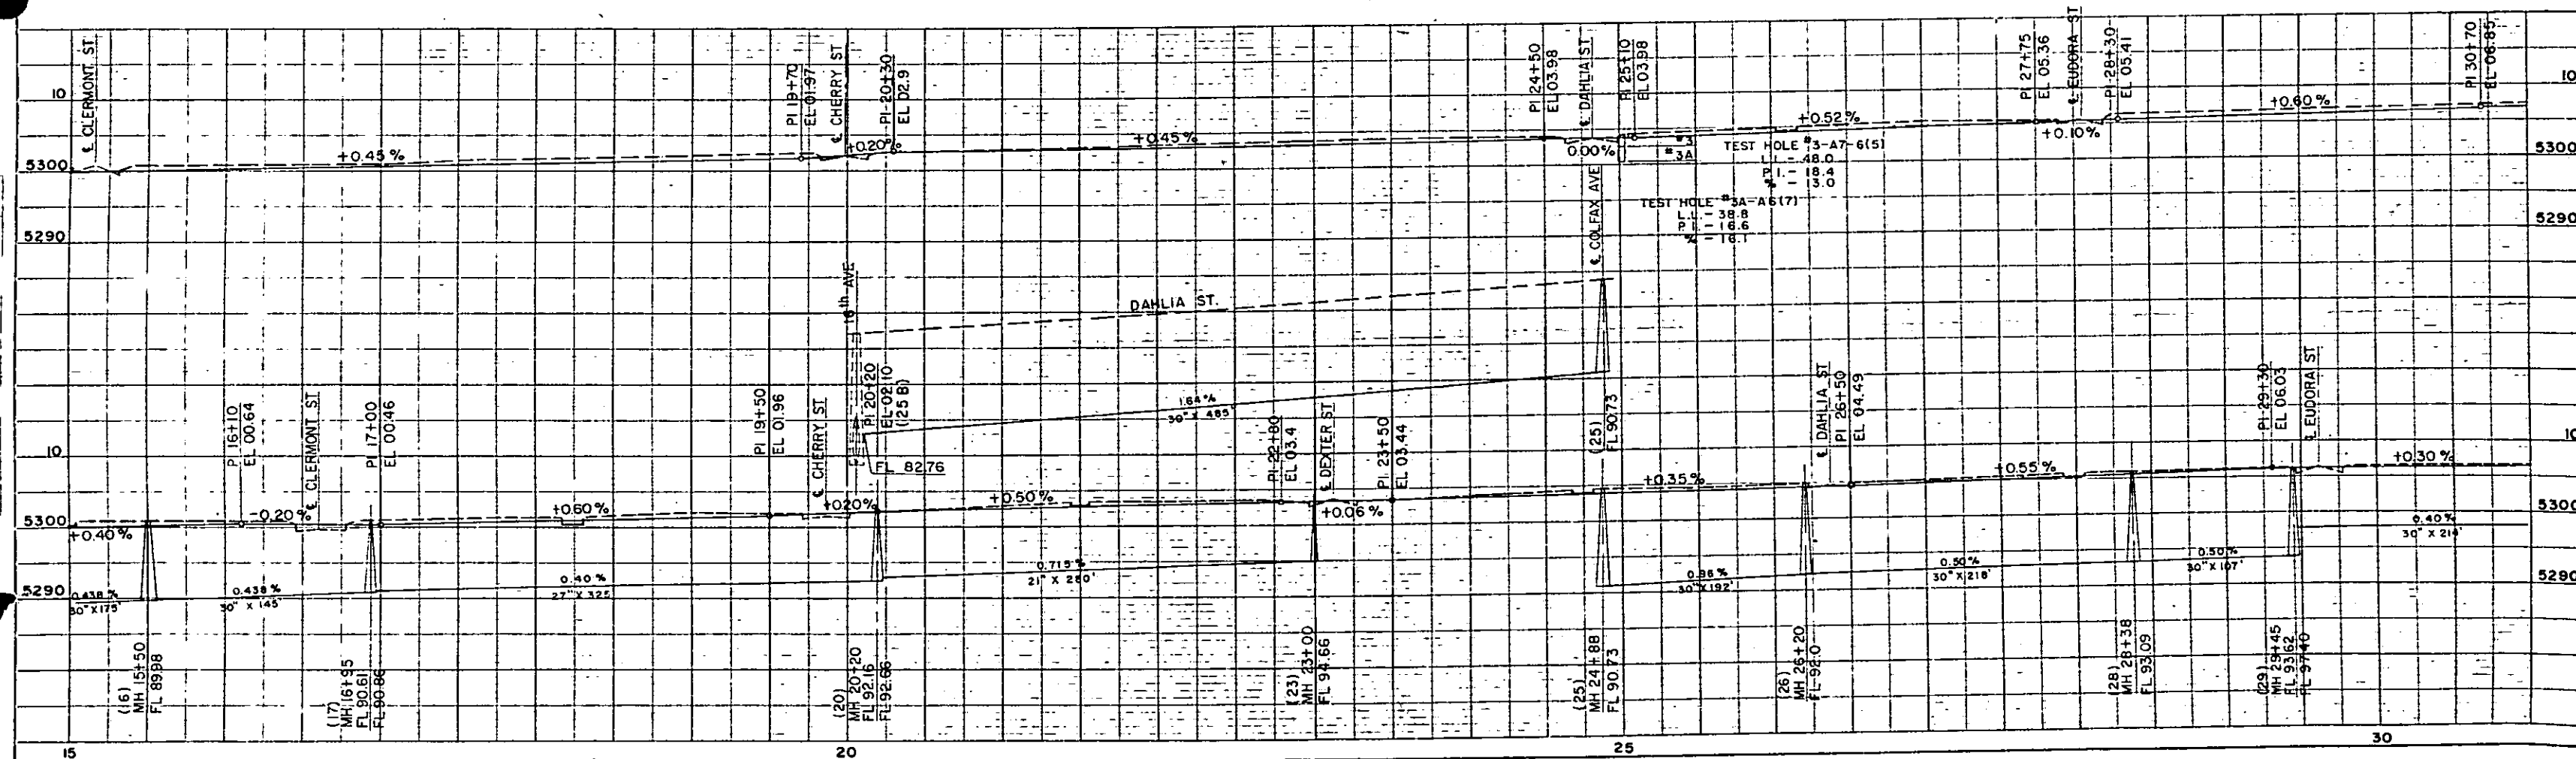


FED. ROAD DIST. NO.	DIST.	PROJ. NO.	SHEET NO.	TOTAL SHEETS
9	COLO.	U. - 005 - 4(9)	21	

For Sewer and Utility Line
Legend See Sheet No. 19

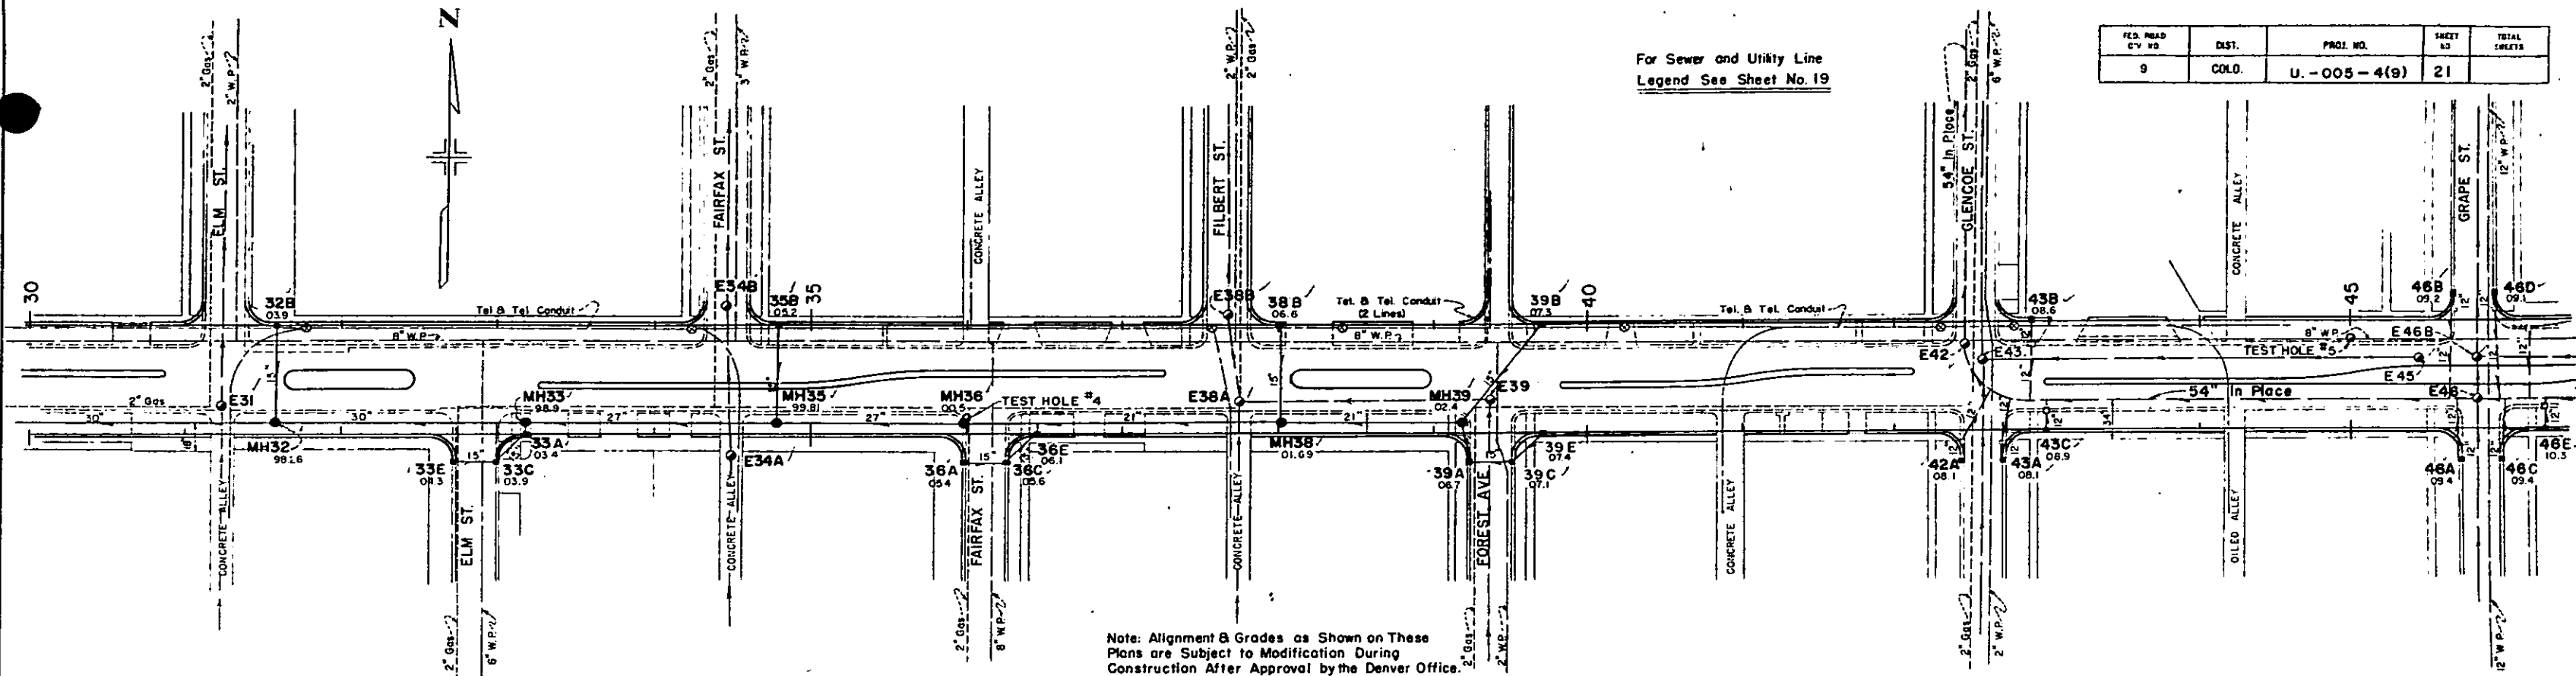


Note: Alignment & Grades as Shown on These Plans are Subject to Modification During Construction After Approval by the Denver Office.

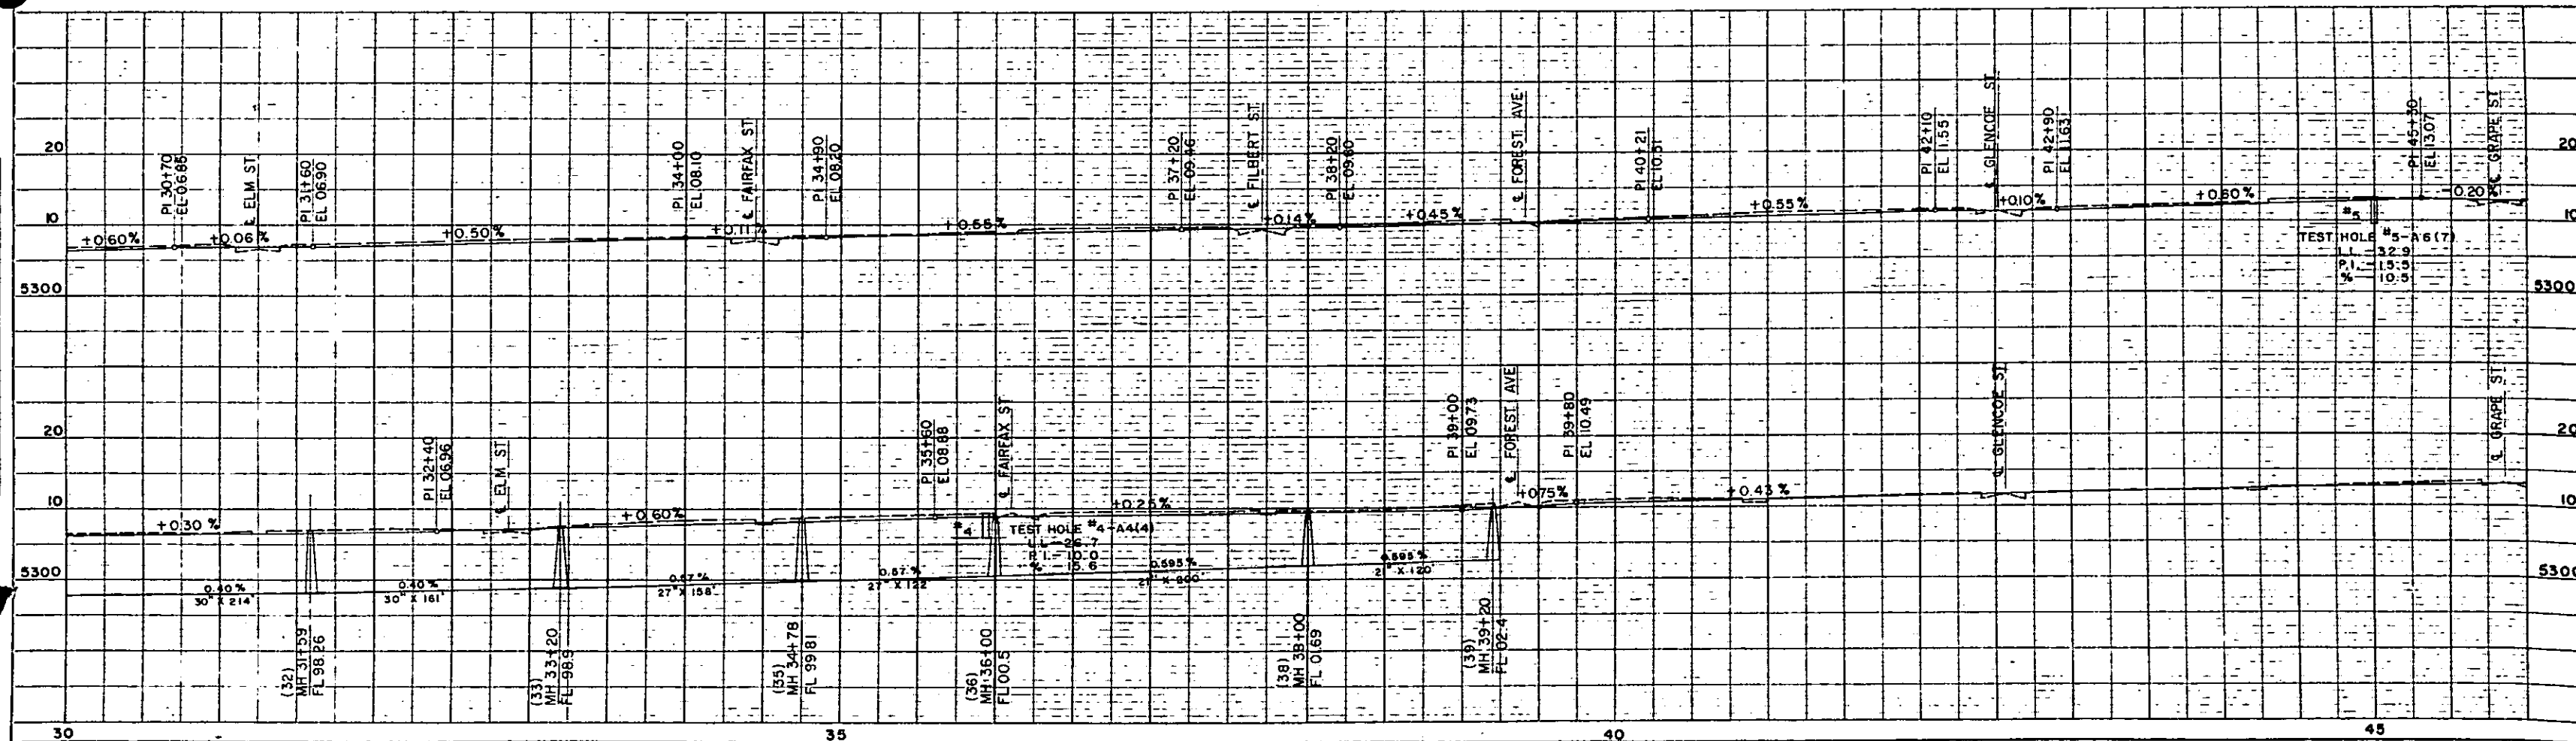


FED. ROAD DIST. NO.	DIST.	PROJ. NO.	SHEET NO.	TOTAL SHEETS
9	COLO.	U. 005-4(9)	22	

For Sewer And Utility Line
Legend See Sheet No. 19

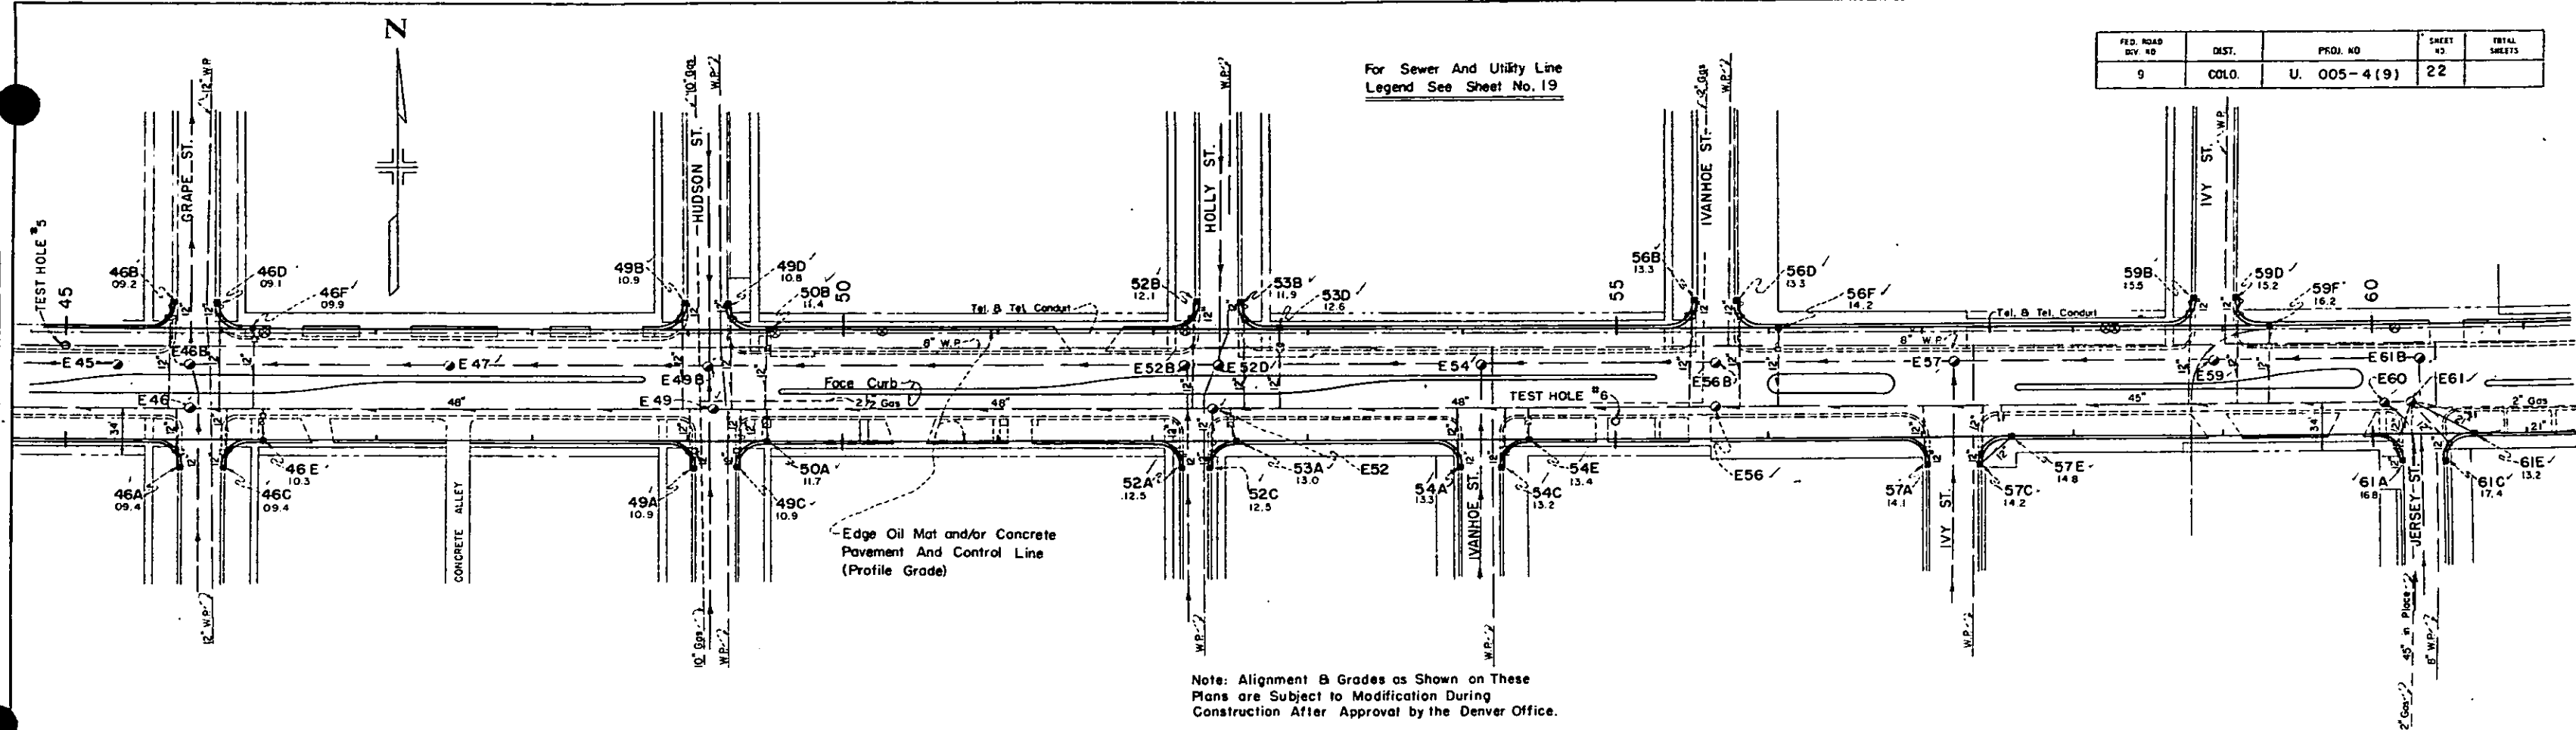

Note: Alignment B Grades as Shown on These Plans are Subject to Modification During Construction After Approval by the Denver Office.

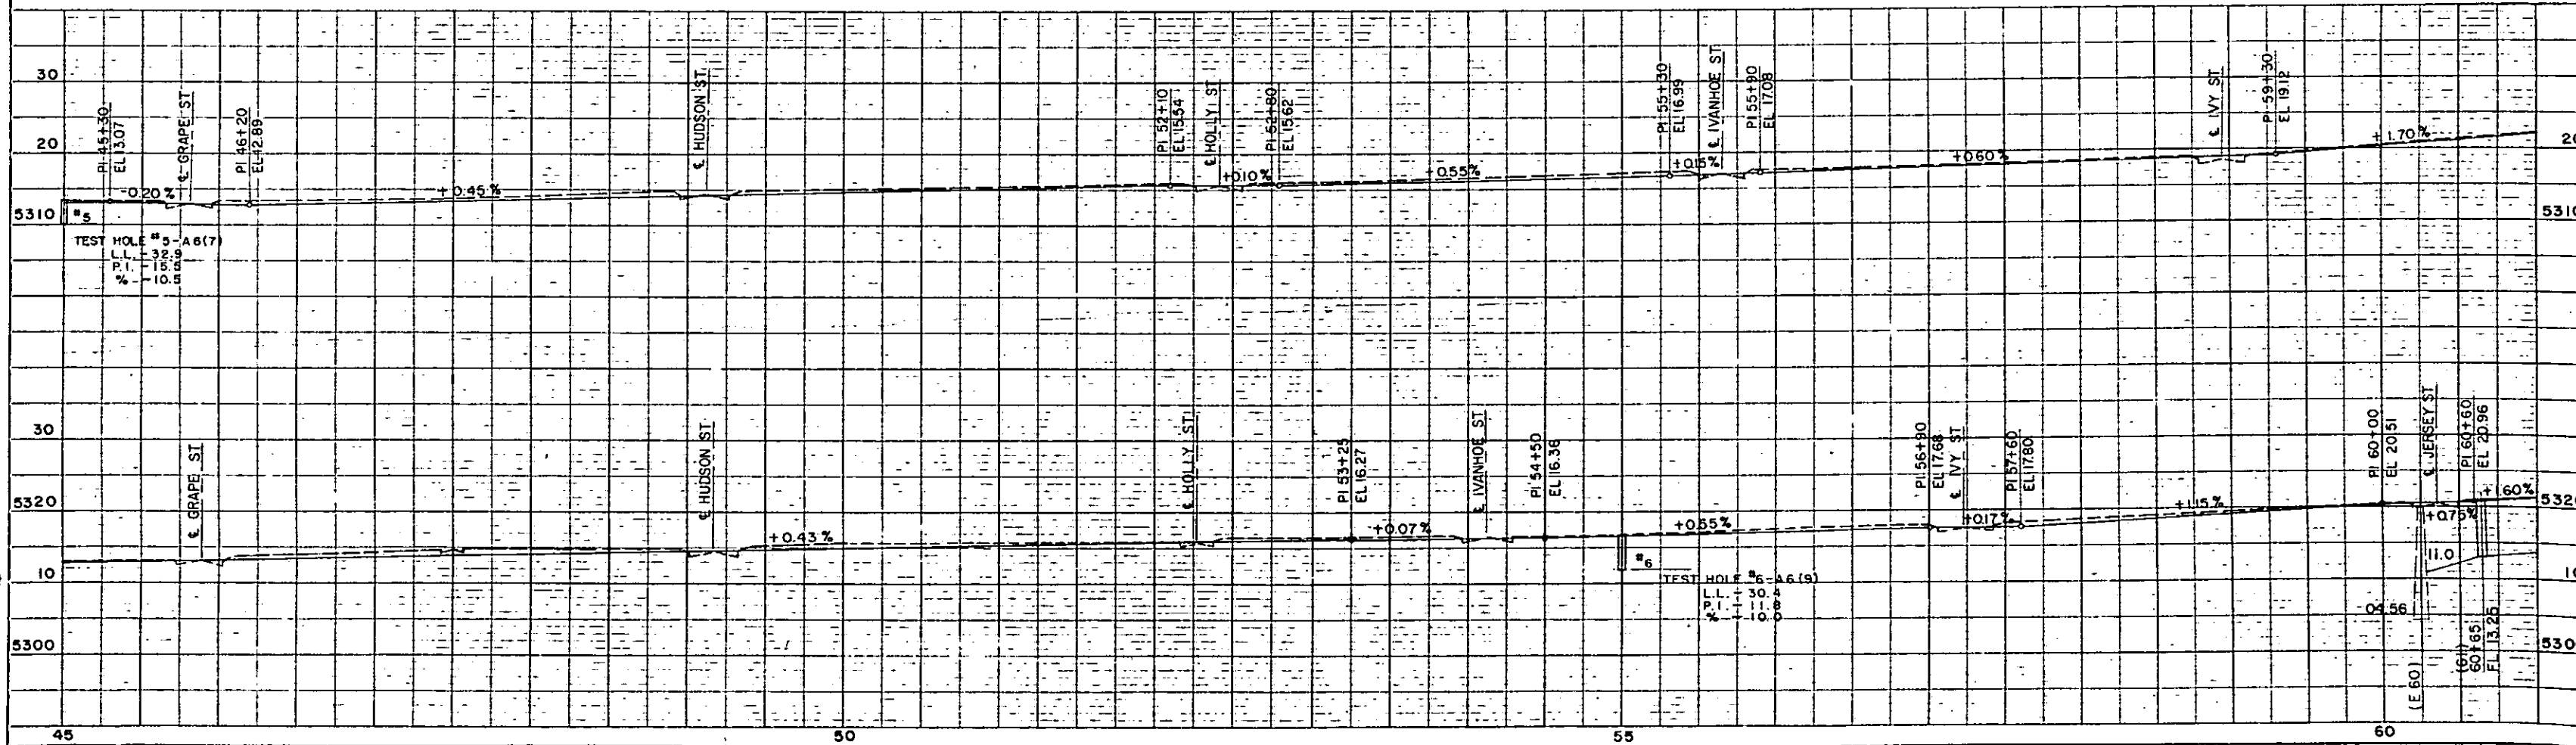


PLAN	DATE
REVISED	
NOTE BOOK	
NO.	


PROFILE	DATE
REVISED	
NOTE BOOK	
NO.	

FED. ROAD DIST.	PROJ. NO.	SHEET NO.	TOTAL SHEETS
9	COLO. U. 005 - 4 (9)	23	

For Sewer & Utility Line
Legend See Sheet No. 19

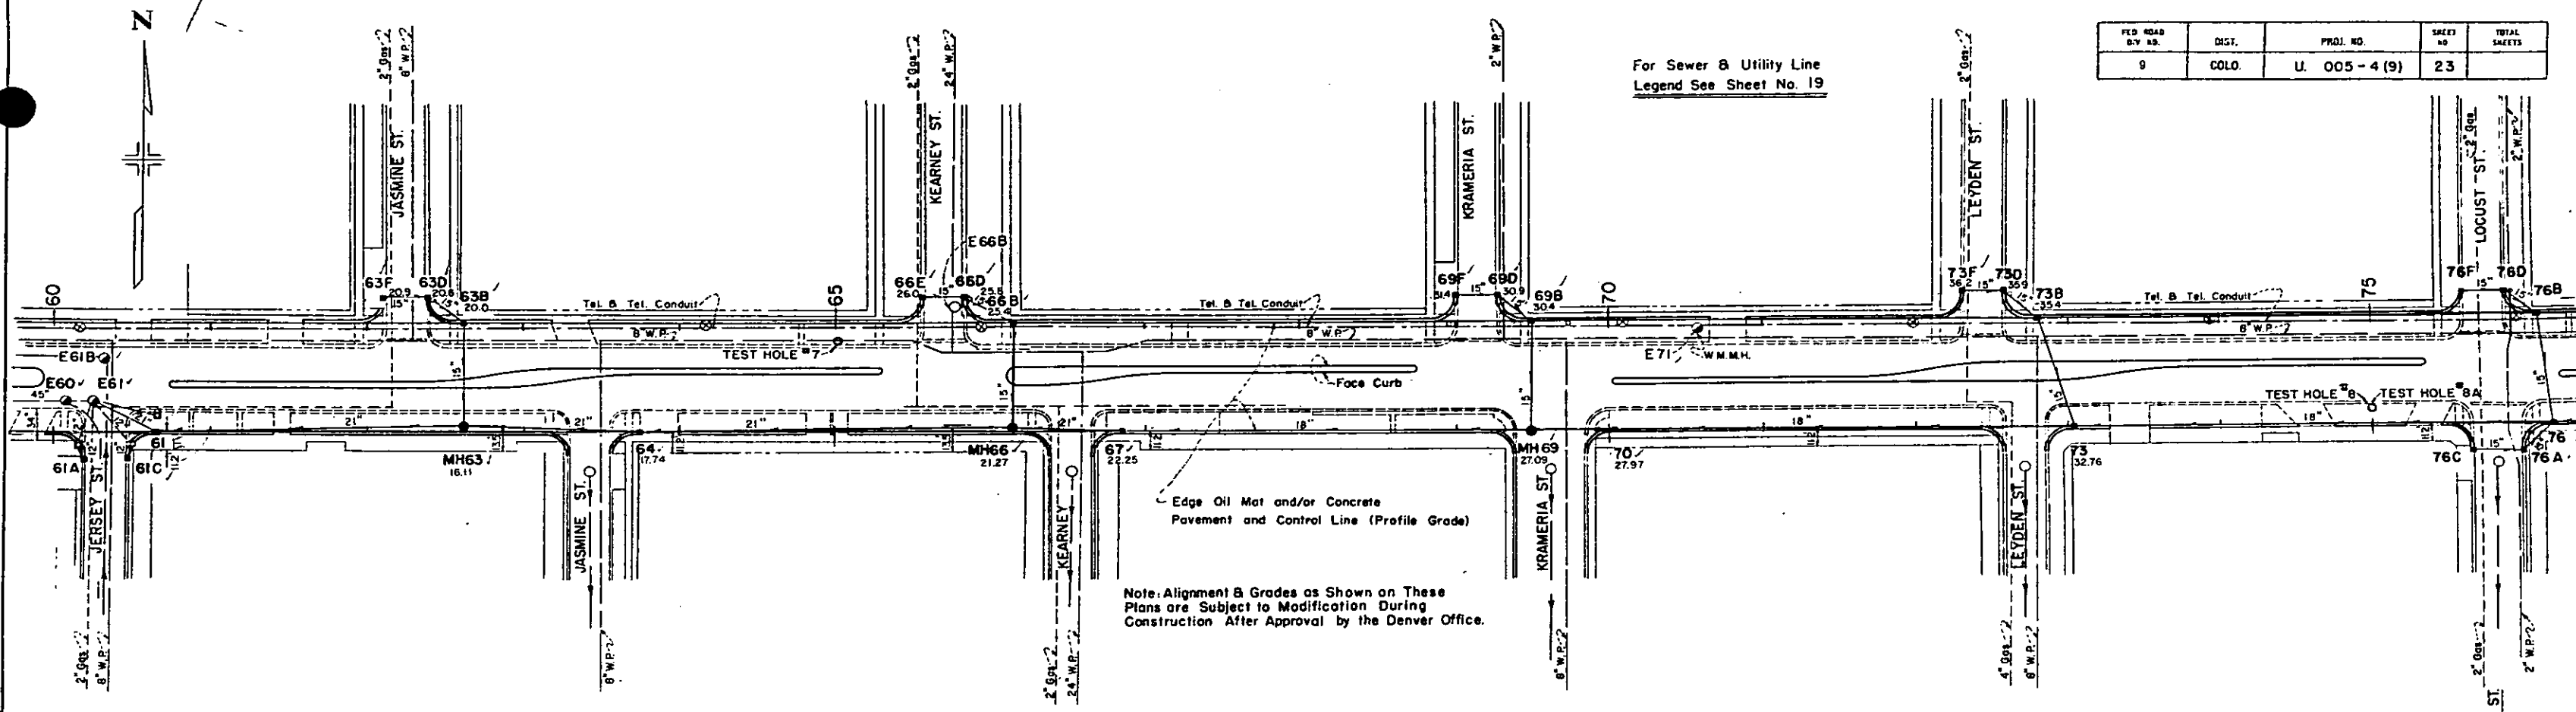


Note: Alignment & Grades as Shown on These Plans are Subject to Modification During Construction After Approval by the Denver Office.

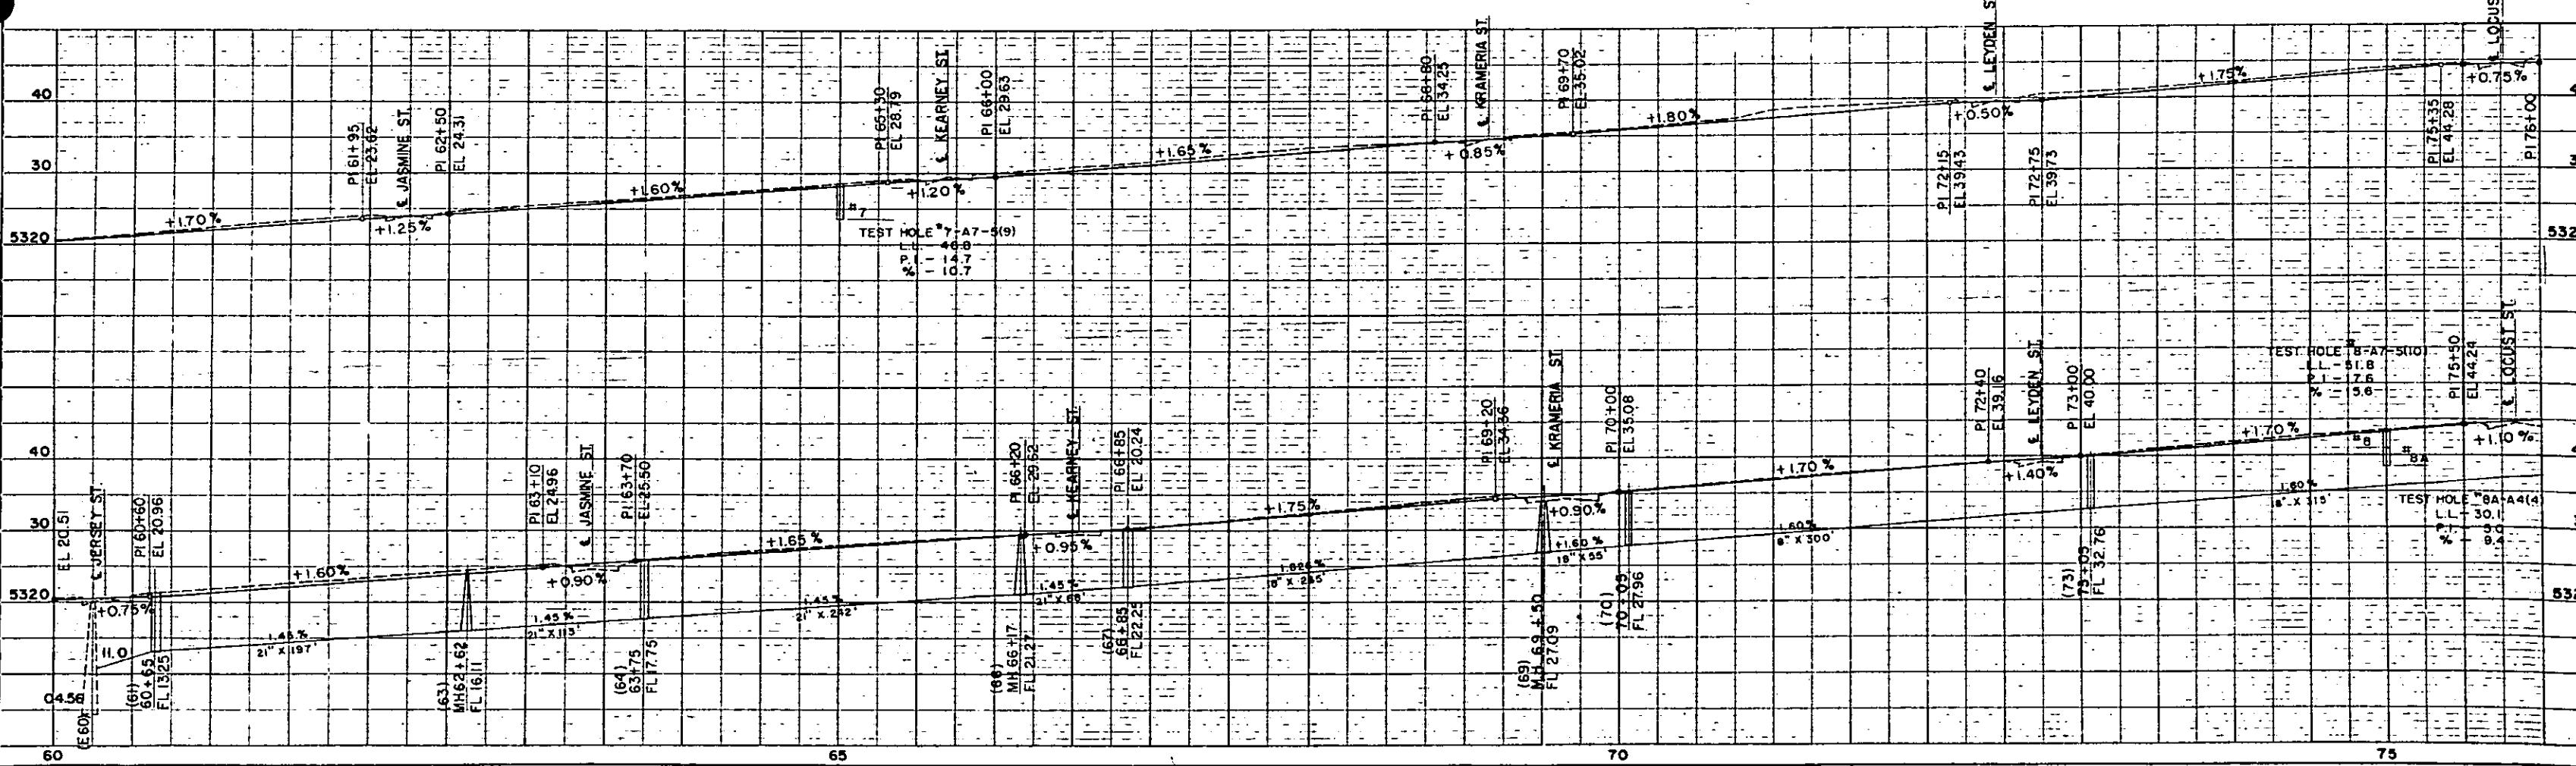


For Sewer & Utility Line
Legend See Sheet No. 19

FED. ROAD DIV. NO.	DIST.	PRJ. NO.	SHEET NO.	TOTAL SHEETS
9	COLO.	U. 005-4 (9)	24	

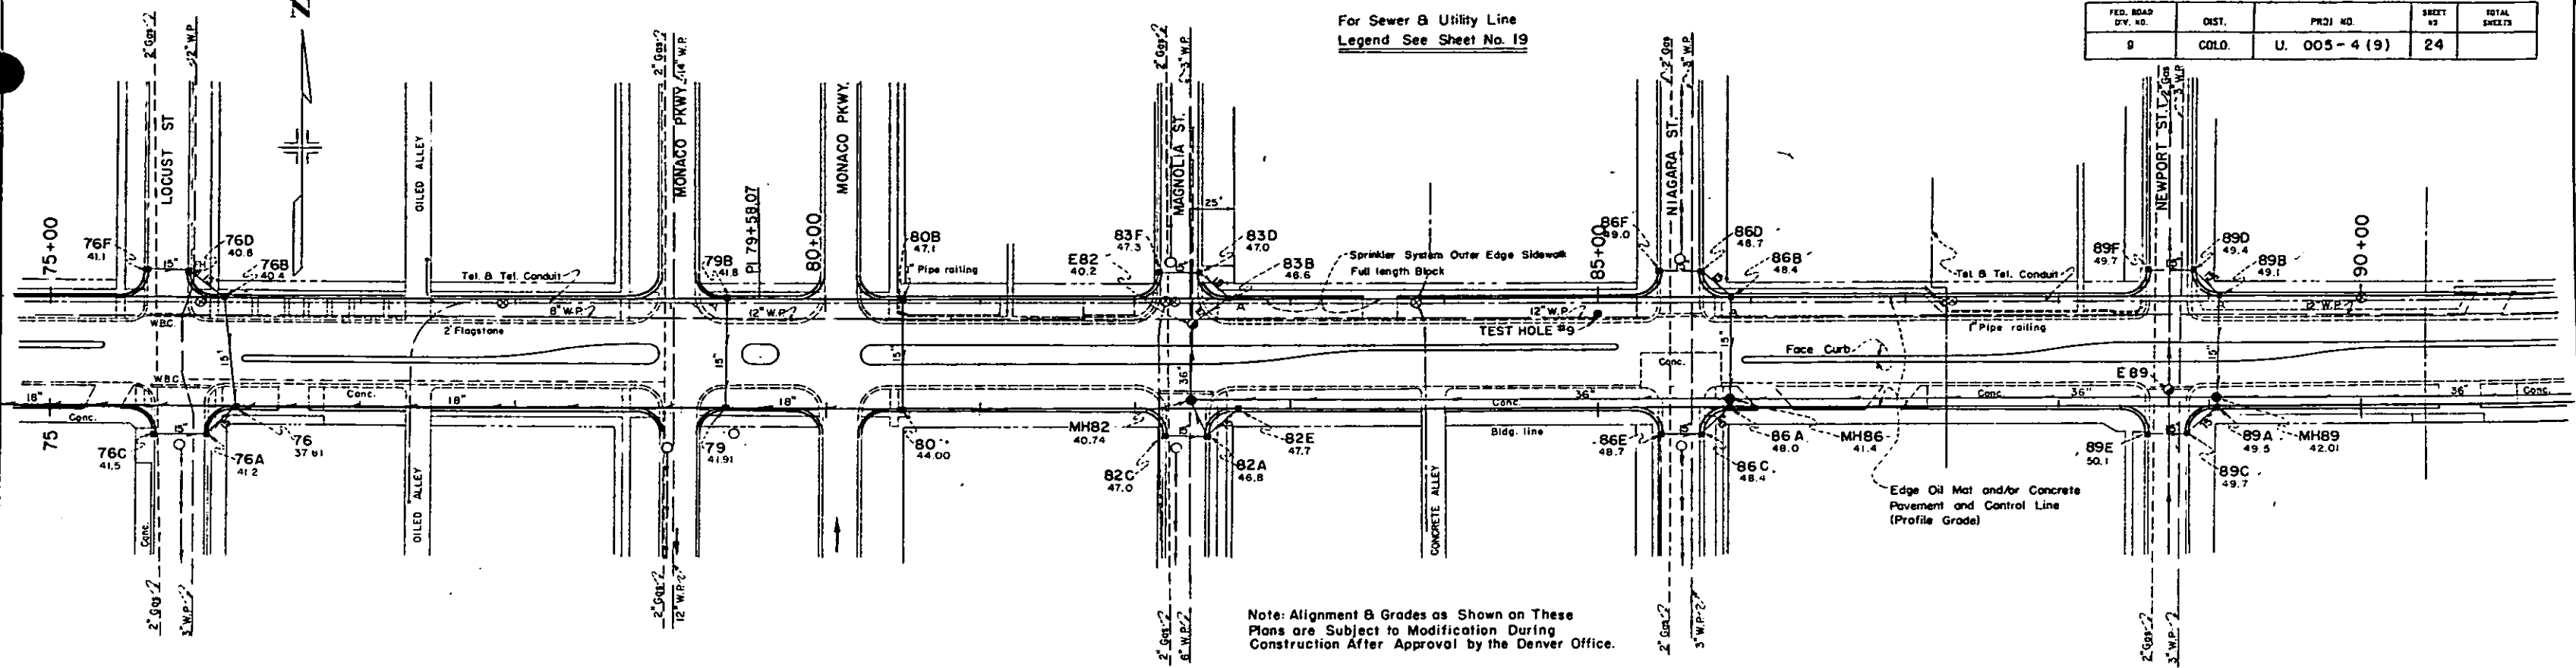

Note: Alignment & Grades as Shown on These
Plans are Subject to Modification During
Construction After Approval by the Denver Office.

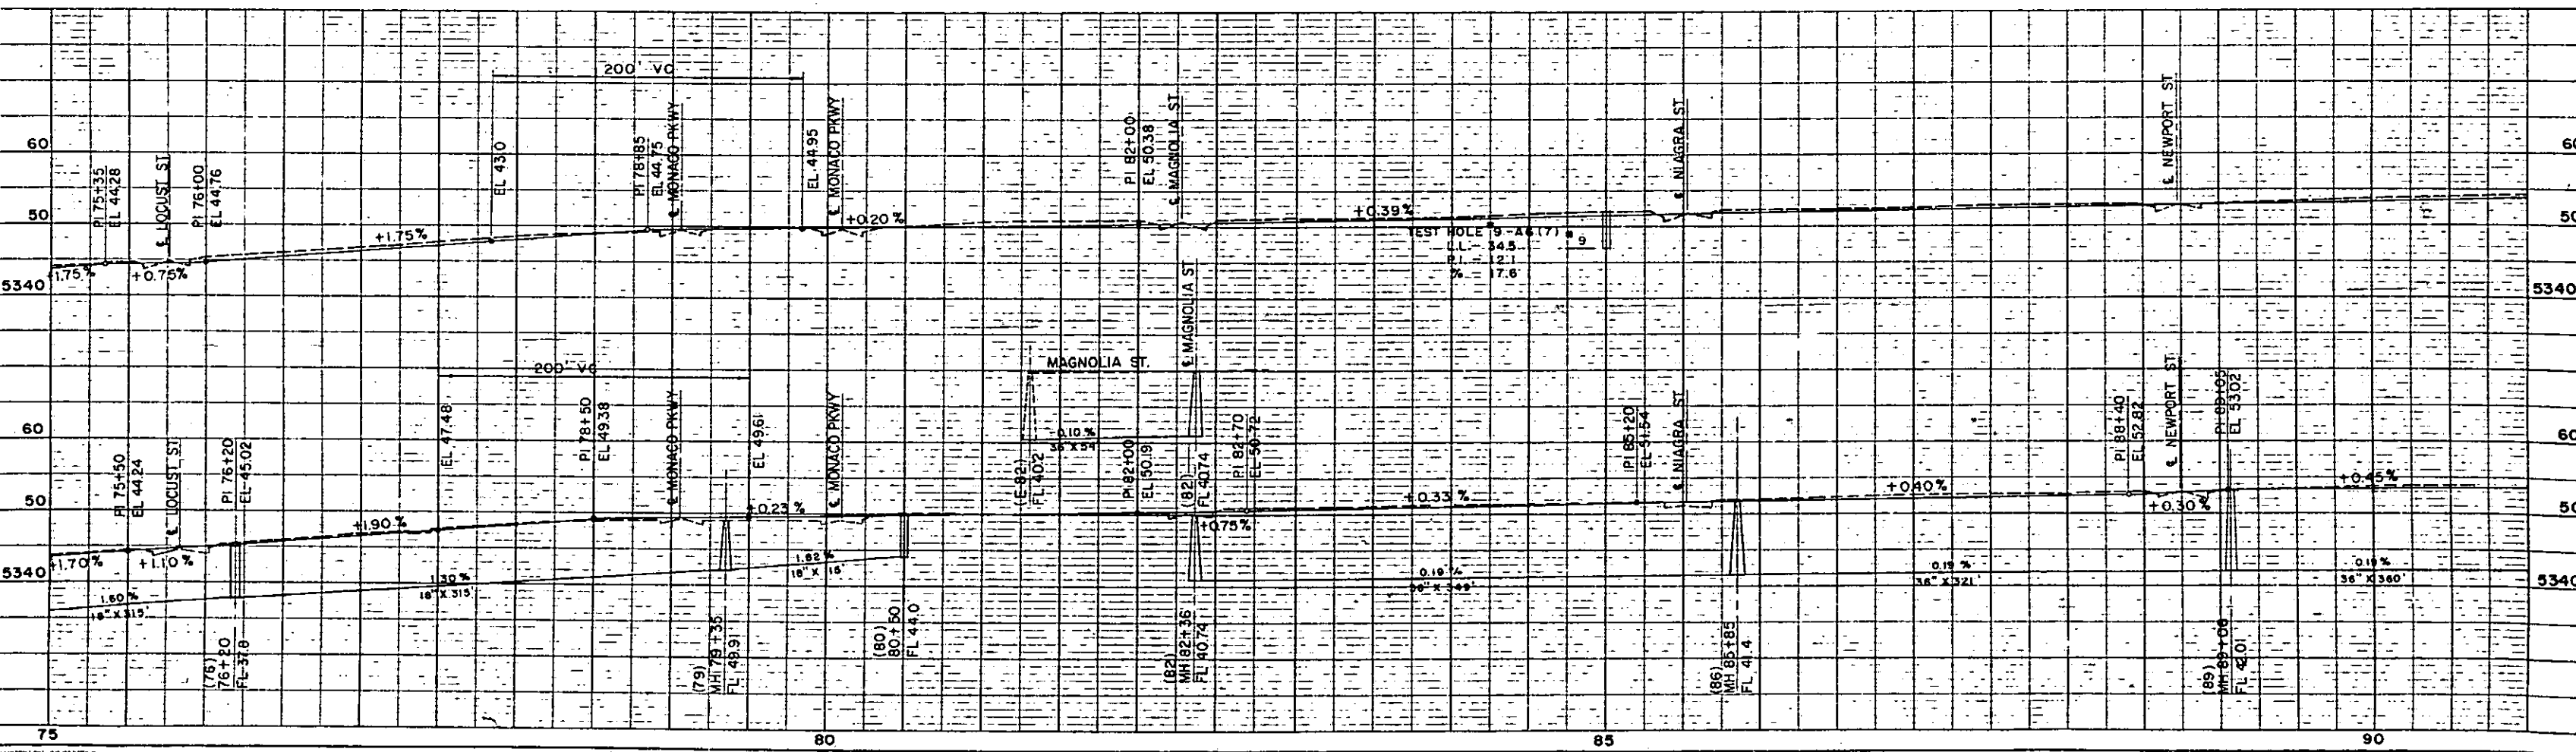

[illegible]

PROFILE	SUBMITTED	DATE
ADOLESCENT	PLANNED	DATE
	CRAPES CHECKED	DATE
	B M ADDED	DATE
	STRUCTURE ADJUSTED	DATE

