

COLORADO
 DEPARTMENT OF HIGHWAYS
 PLAN AND PROFILE OF PROPOSED
 STATE PROJECT NO. U 008-1(2)
 STATE HIGHWAY NO. 119
 BOULDER COUNTY

INDEX OF SHEETS

1 TITLE SHEET

2 TABULATION SHEETS


3-8 PLAN & PROFILE SHEETS
SHOWING R.O.W.

9-11 OWNERSHIP MAPS

FEDERAL ROAD DIVISION NO.	DISTRICT	PROJ. NO.	SHEET NO.	TOTAL SHEETS
8	COLORADO	4 008-1(2)	1	

RIGHT OF WAY WATER STREET--BOULDER	REVISIONS	
	3-28-63	Added Begin & End Station
	4-18-63	Changed Index

CONVENTIONAL SIGNS

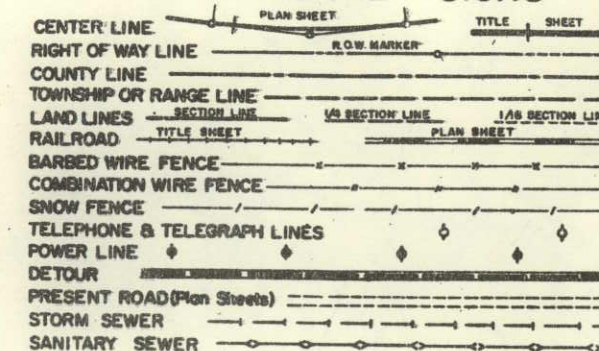

SCALES OF ORIGINAL DRAWINGS



ON PLAN, 1 IN. = 100 FT.
ON PROFILE, 1 IN. = 100 FT. HORIZONTAL
1 IN. = 10 FT. VERTICAL

GRADE LINE ON PROFILE IS SHOWN AS GRADE OF FINISHED ROAD.

NET LENGTH OF R.O.W. = 0.57 MILES

RIGHT OF WAY


Scale in Feet

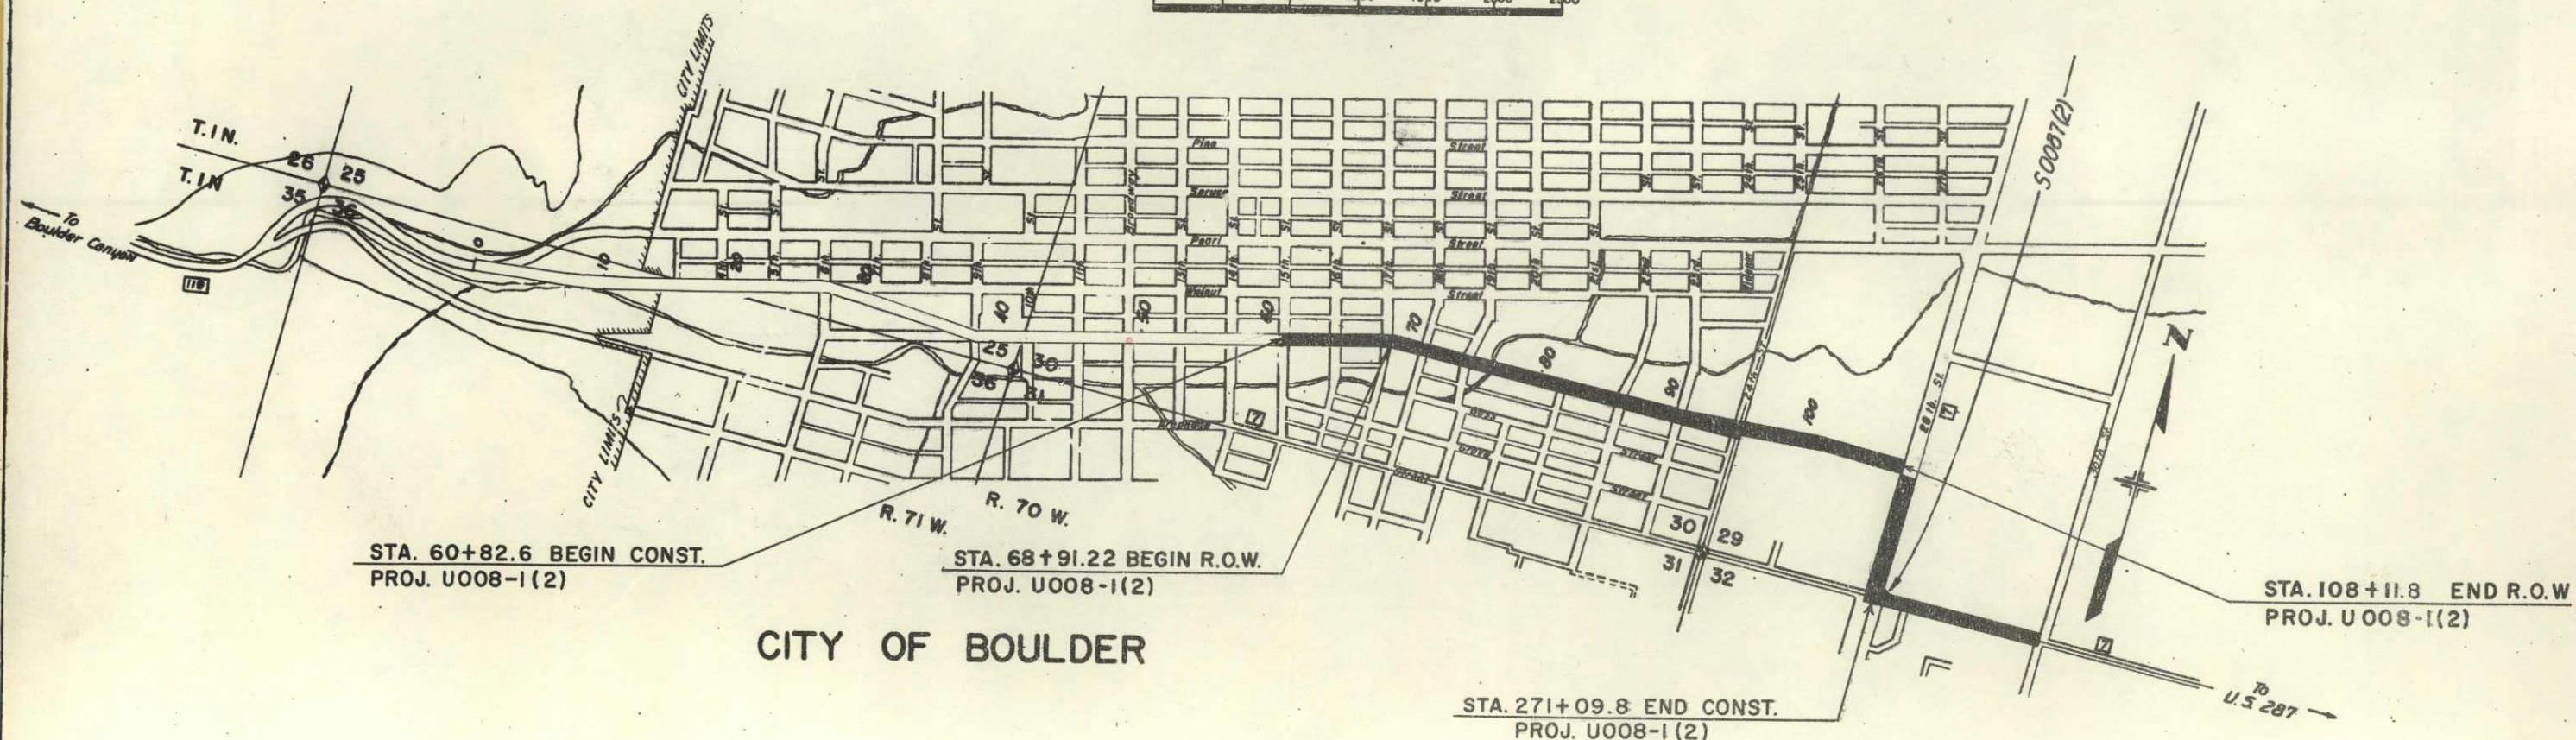 

A.H.T.

RIGHT OF WAY - WATER ST. - BOULDER

FED. ROAD DIST. NO.	DIVISION	PROJ. NO.	SHEET NO.	TOTAL SHEETS
0	COLD.	U008-1(2)	3	3

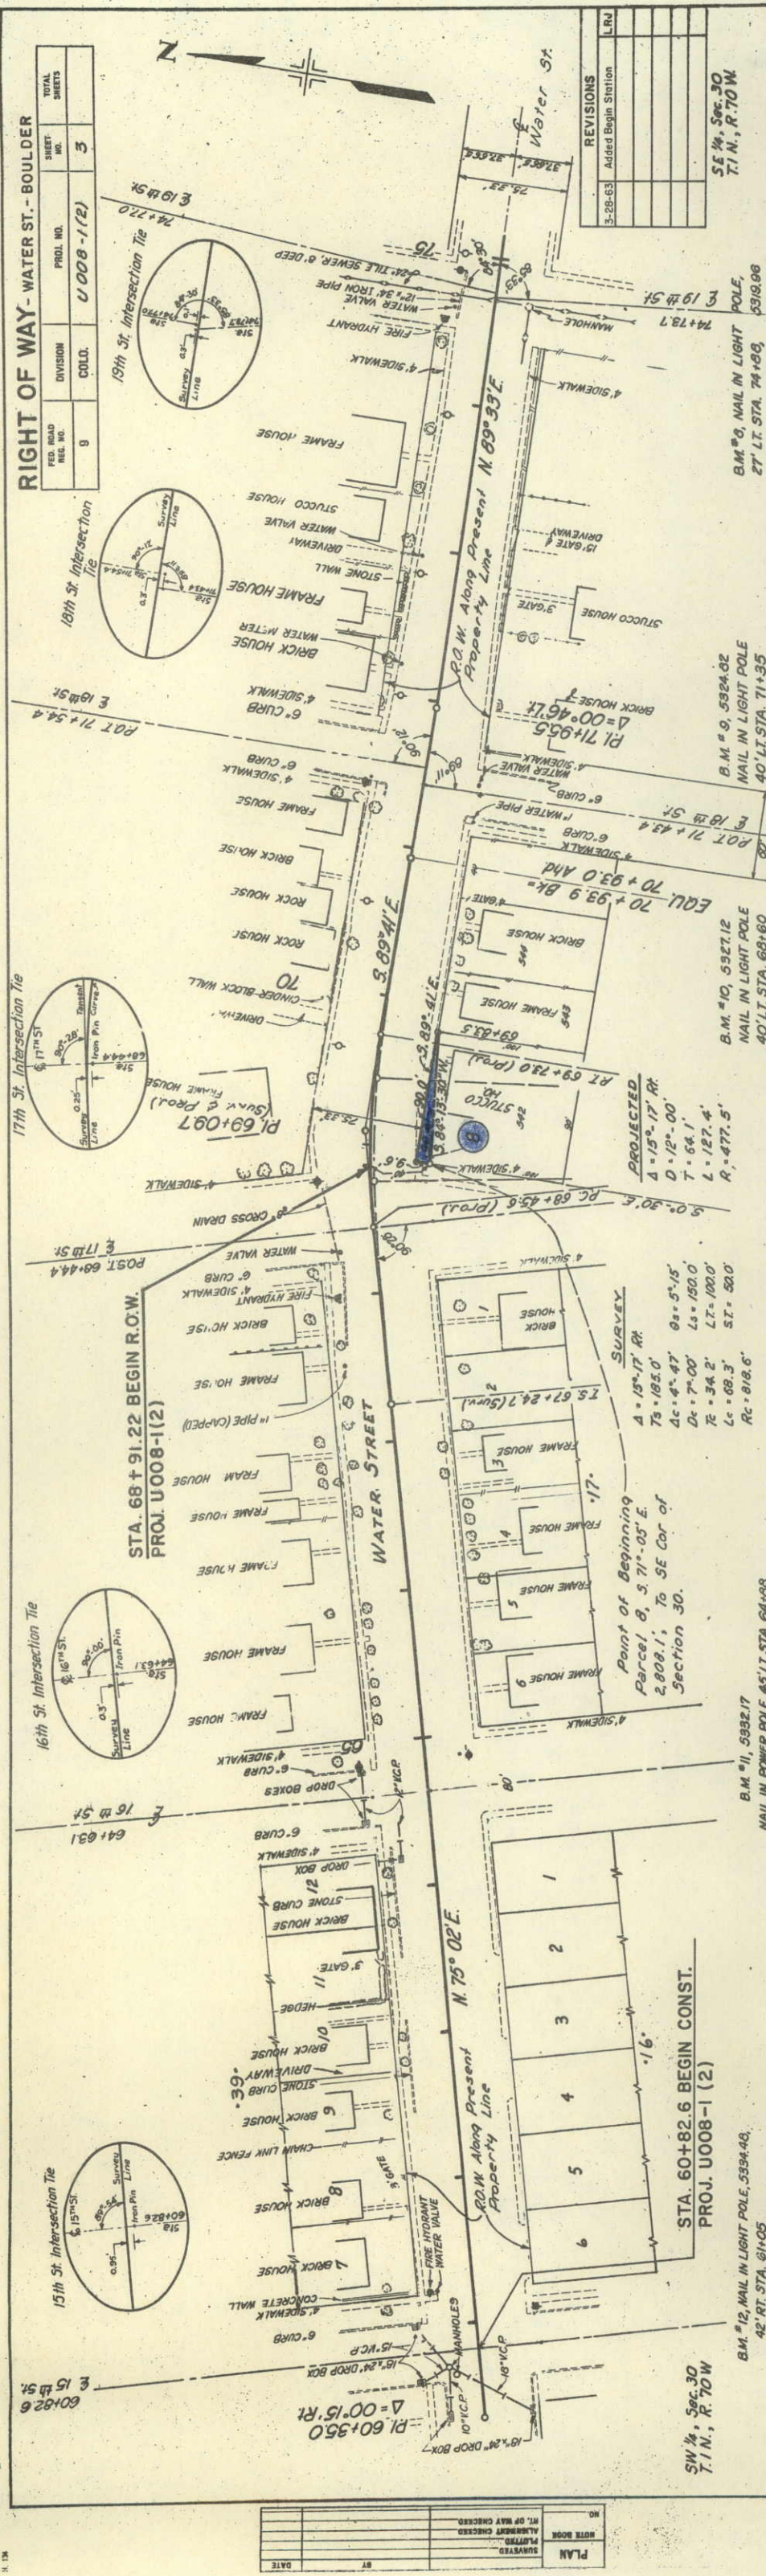

REVISIONS
3-28-63 Added Begin Station L.R.U.

SE 1/4, Sec. 30
T.1 N., R. 70 W.

B.M. #8, NAIL IN LIGHT POLE,
27' LT. STA. 74+88, 5389.96

B.M. #9, 5384.82
NAIL IN LIGHT POLE
40' LT. STA. 71+35

B.M. #10, 5327.12
NAIL IN LIGHT POLE
40' LT. STA. 68+60

WALTER K. SHOLD &
MINNIE H. SHOLD
1746 - 17 ST.
BOULDER, COLO.


B.M. #11, 5332.17
NAIL IN POWER POLE, 45' LT. STA. 64+88

B.M. #12, NAIL IN LIGHT POLE, 5394.48,
42' RT. STA. 61+05

SW 1/4, Sec. 30
T.1 N., R. 70 W.

PLAN
SURVEYED
ALIGNED
NOTED
DATE

PROFILE
SURVEYED
GRADES CHECKED
NOTED
DATE

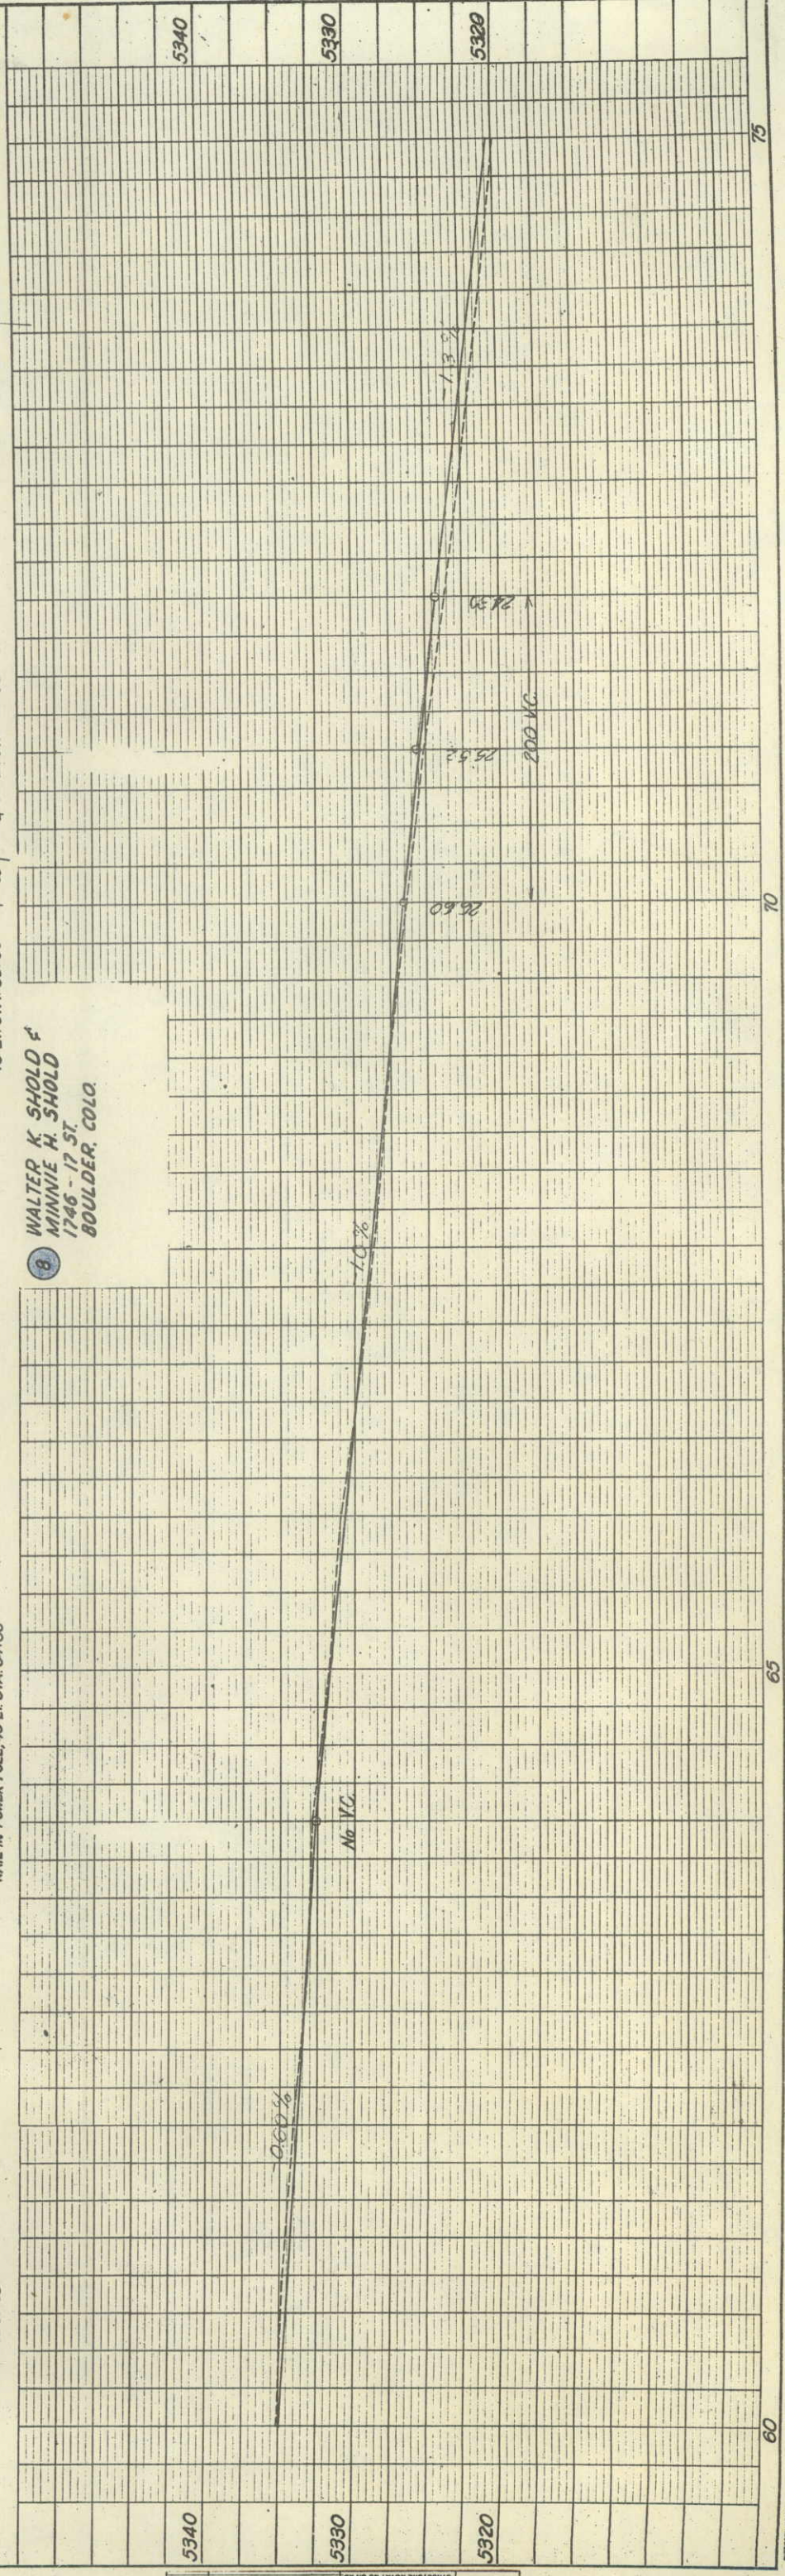


PLAN	
DATE	BT
NOTED	
ALIGNED	
NOTED	
RT. OF WAY CHECKED	
NO.	

PROFILE	
DATE	
NOTED	
GRADES CHECKED	
NOTED	
STRUCTURE NOTATION CHECKED	
NO.	

RIGHT OF WAY WATER ST. - BOULDER

TOTAL SHEETS	SHEET NO.	PROJ. NO.	DIVISION	COLD.
5	5	U 008-112		

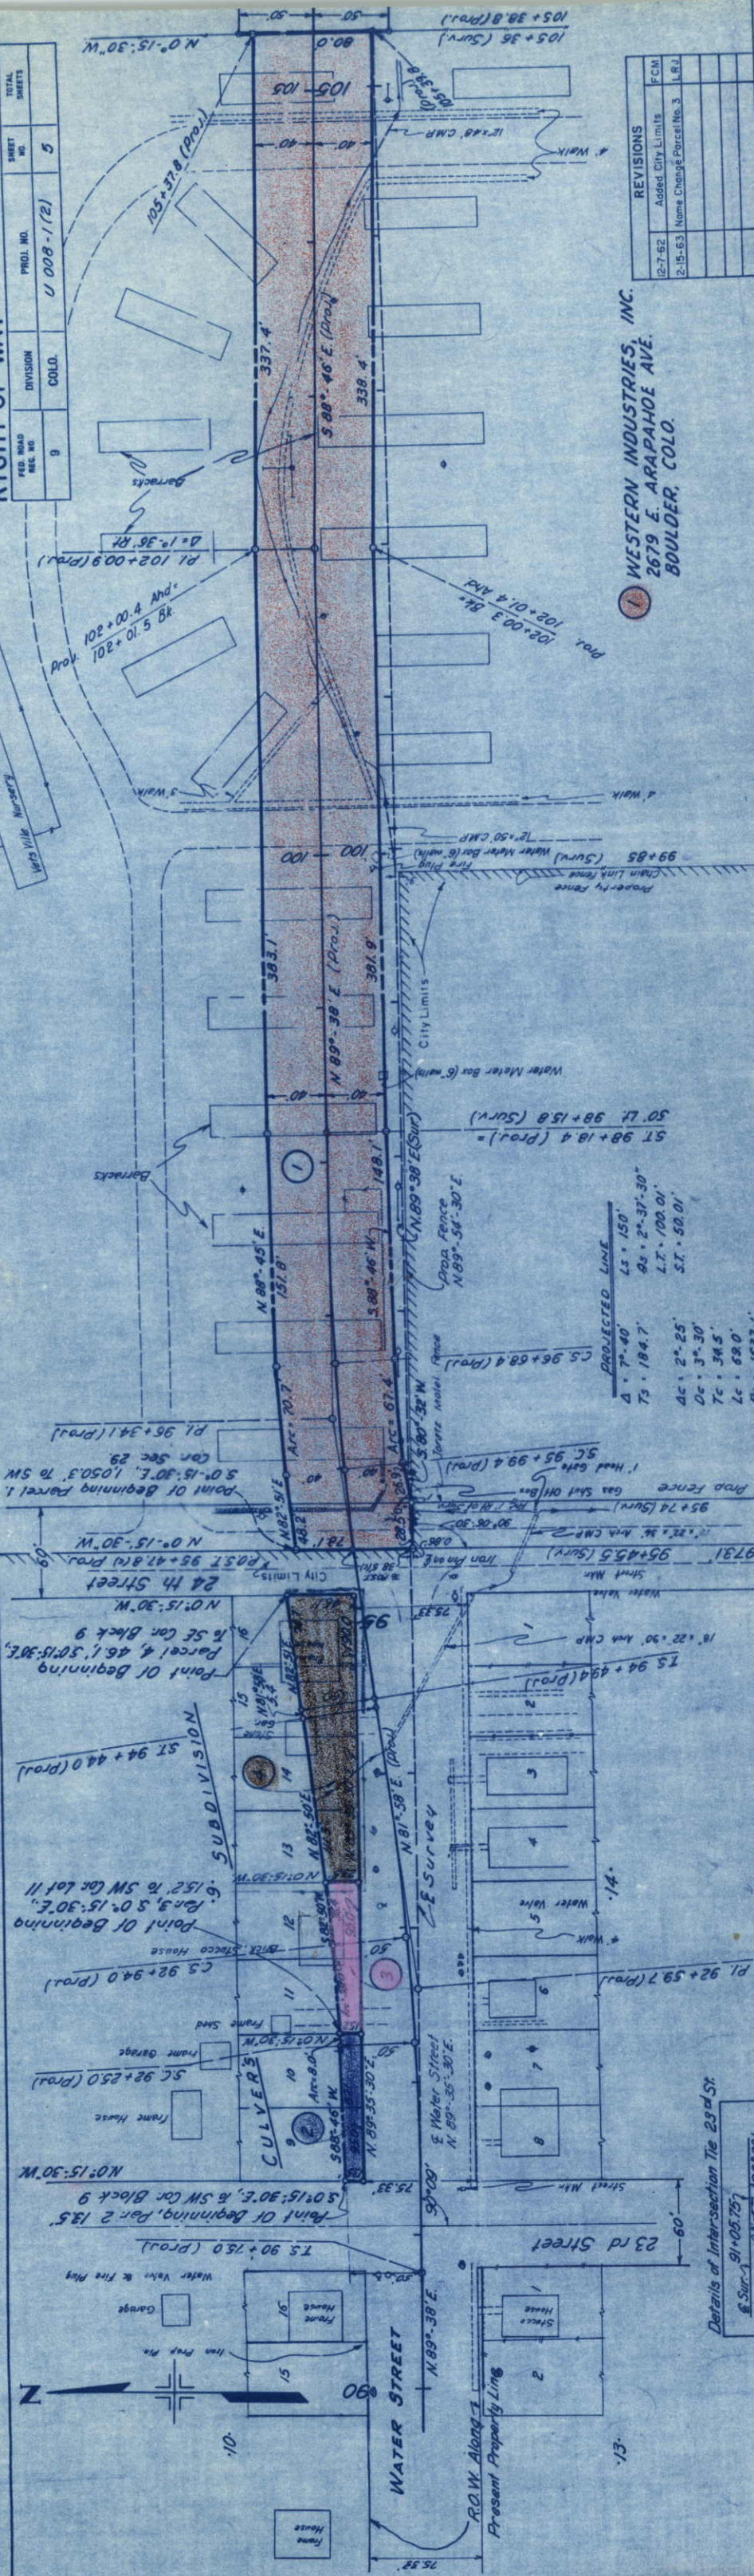

WESTERN INDUSTRIES, INC.
2679 E. ARAPAHOE AVE.
BOULDER, COLO.

S.W. 1/4, Sec. 29, T. 1 N., R. 70 W.


KENNETH P. RIVES,
JOHN A. RIVES,
DOUGLAS C. CLARK
2295 GRAPE AVE.
BOULDER, COLO.

S.E. 1/4, Sec. 30, T. 1 N., R. 70 W.

WESLEY M. WINCHELL &
CHARLINE L. WINCHELL

ORA W. HELBURG
1812 - 23rd
BOULDER, COLO.

Details of Intersection Tie 23rd St.
E. 23rd St.
Iron Pin 190-09
E. 23rd St.

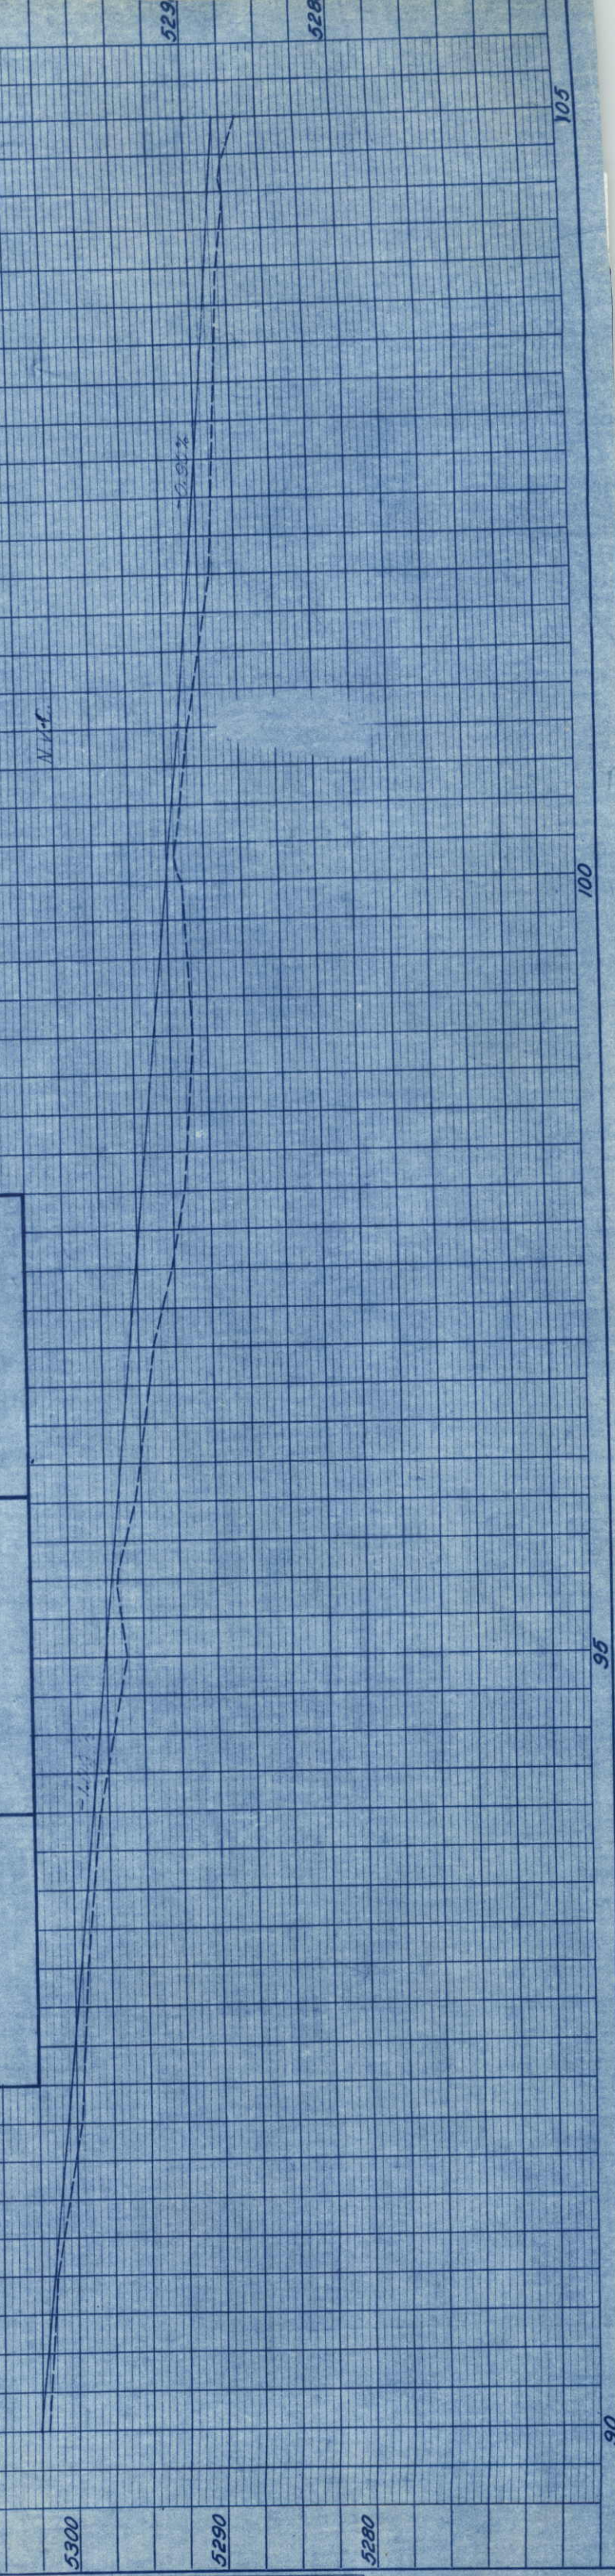


FED. ROAD REC. NO.	DIVISION	PROJ. NO.	SHEET NO.	TOTAL SHEETS
9	COLO.	0008-1(2)	6	

RIGHT OF WAY WATER ST.-BOULDER

REVISIONS		
10-31-62	Deleted 5 & 7 Rev. 6	FCM
12-7-62	Added City Limits	FCM
3-28-63	Added End Station	LRJ

1	WESTERN INDUSTRIES INC. 2679 E. ARAPAHOE AVE. BOULDER, COLO.
5	DELETED
6	A. LEO PARRISH & TRESSIE L. PARRISH 505 S. 41st BOULDER, COLO.
7	DELETED

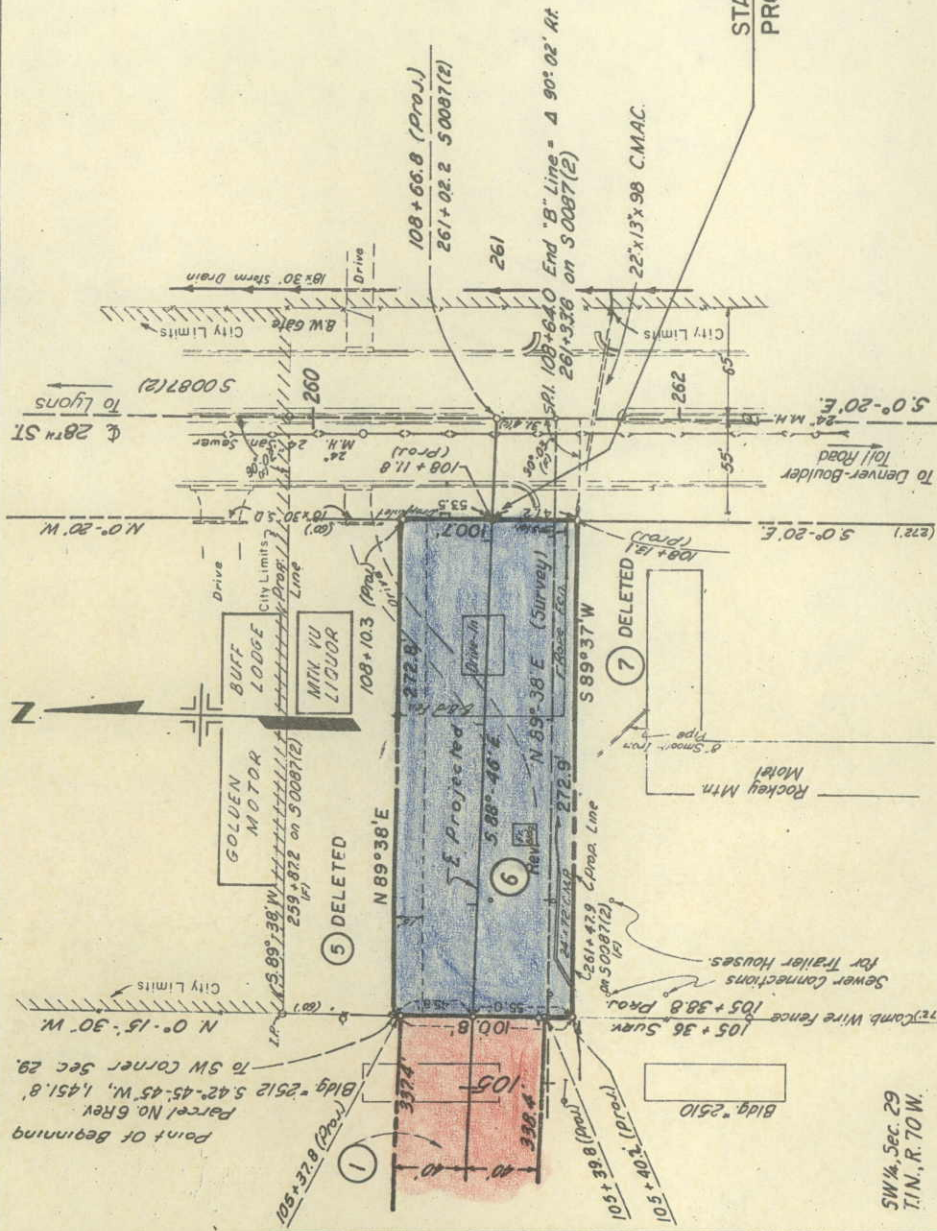

SW 1/4, Sec. 29
T.1N., R. 70 W.

PLAN	SUBMITTED	DATE
	NOTED	
NOTE BOOK	ALIGNMENT CHECKED	DATE
NO	MT. OF WAY CHECKED	DATE

NO.	
NOTE BOOK	
PLOTTED	
GRADES CHECKED	
B. M. & NOTED	
STRUCTURE NOTATIONS CHECKED	

PLOTTED	DATE BOOK
ALIGNED	NO. 23793
BY	BT. OF WAY CHECKED
DATE	

NO. 23793	DATE
BY	BT. OF WAY CHECKED
DATE	

9 THE COLORADO NATIONAL BANK
OF DENVER, TRUSTEE
17th & CHAMPA
DENVER, COLO.



30' x 156' CMP SIPHON

76' MEDIAN OPNG

80' CURB OPNG

CONCRETE DITCH

POT Sta 267+824

268+40

N 89° 40' E

270

City City 7

Original Survey

270.0' ±

N 89° 25' W

1/4 Line

265

City Limits

24' x 98' CMP(SIPHON)

2' NO 12 INLETS

80' CURB OPNG

76' MEDIAN OPNG

CONCRETE DITCH

POT Sta 267+824

268+40

N 89° 40' E

270

City City 7

Original Survey

270.0' ±

N 89° 25' W

1/4 Line

265

City Limits

24' x 98' CMP(SIPHON)

2' NO 12 INLETS

80'


R.O.W. Begins on East side of 17th. Street
Parcel No. 8 - Station 68+91.22
Refer to Sheet No. 3

RIGHT OF WAY
WATER ST. - BOULDER

FED. ROAD REG. NO.	DIVISION	PROJ. NO.	SHEET NO.	TOTAL SHEETS
9	COLO.	U 008-1(2)	9	

PROPERTY OWNERSHIP MAP
ORIGINAL SCALE: 1" = 100'


REVISIONS		
10-31-62	Deleted 587 Rev. 6	FCM
12-7-62	Added City Limits	FCM
1-30-63	Changed City Limits	FCM
2-15-63	Name Change Parcel No. 3	LRJ
3-28-63	Added End Station	LRJ

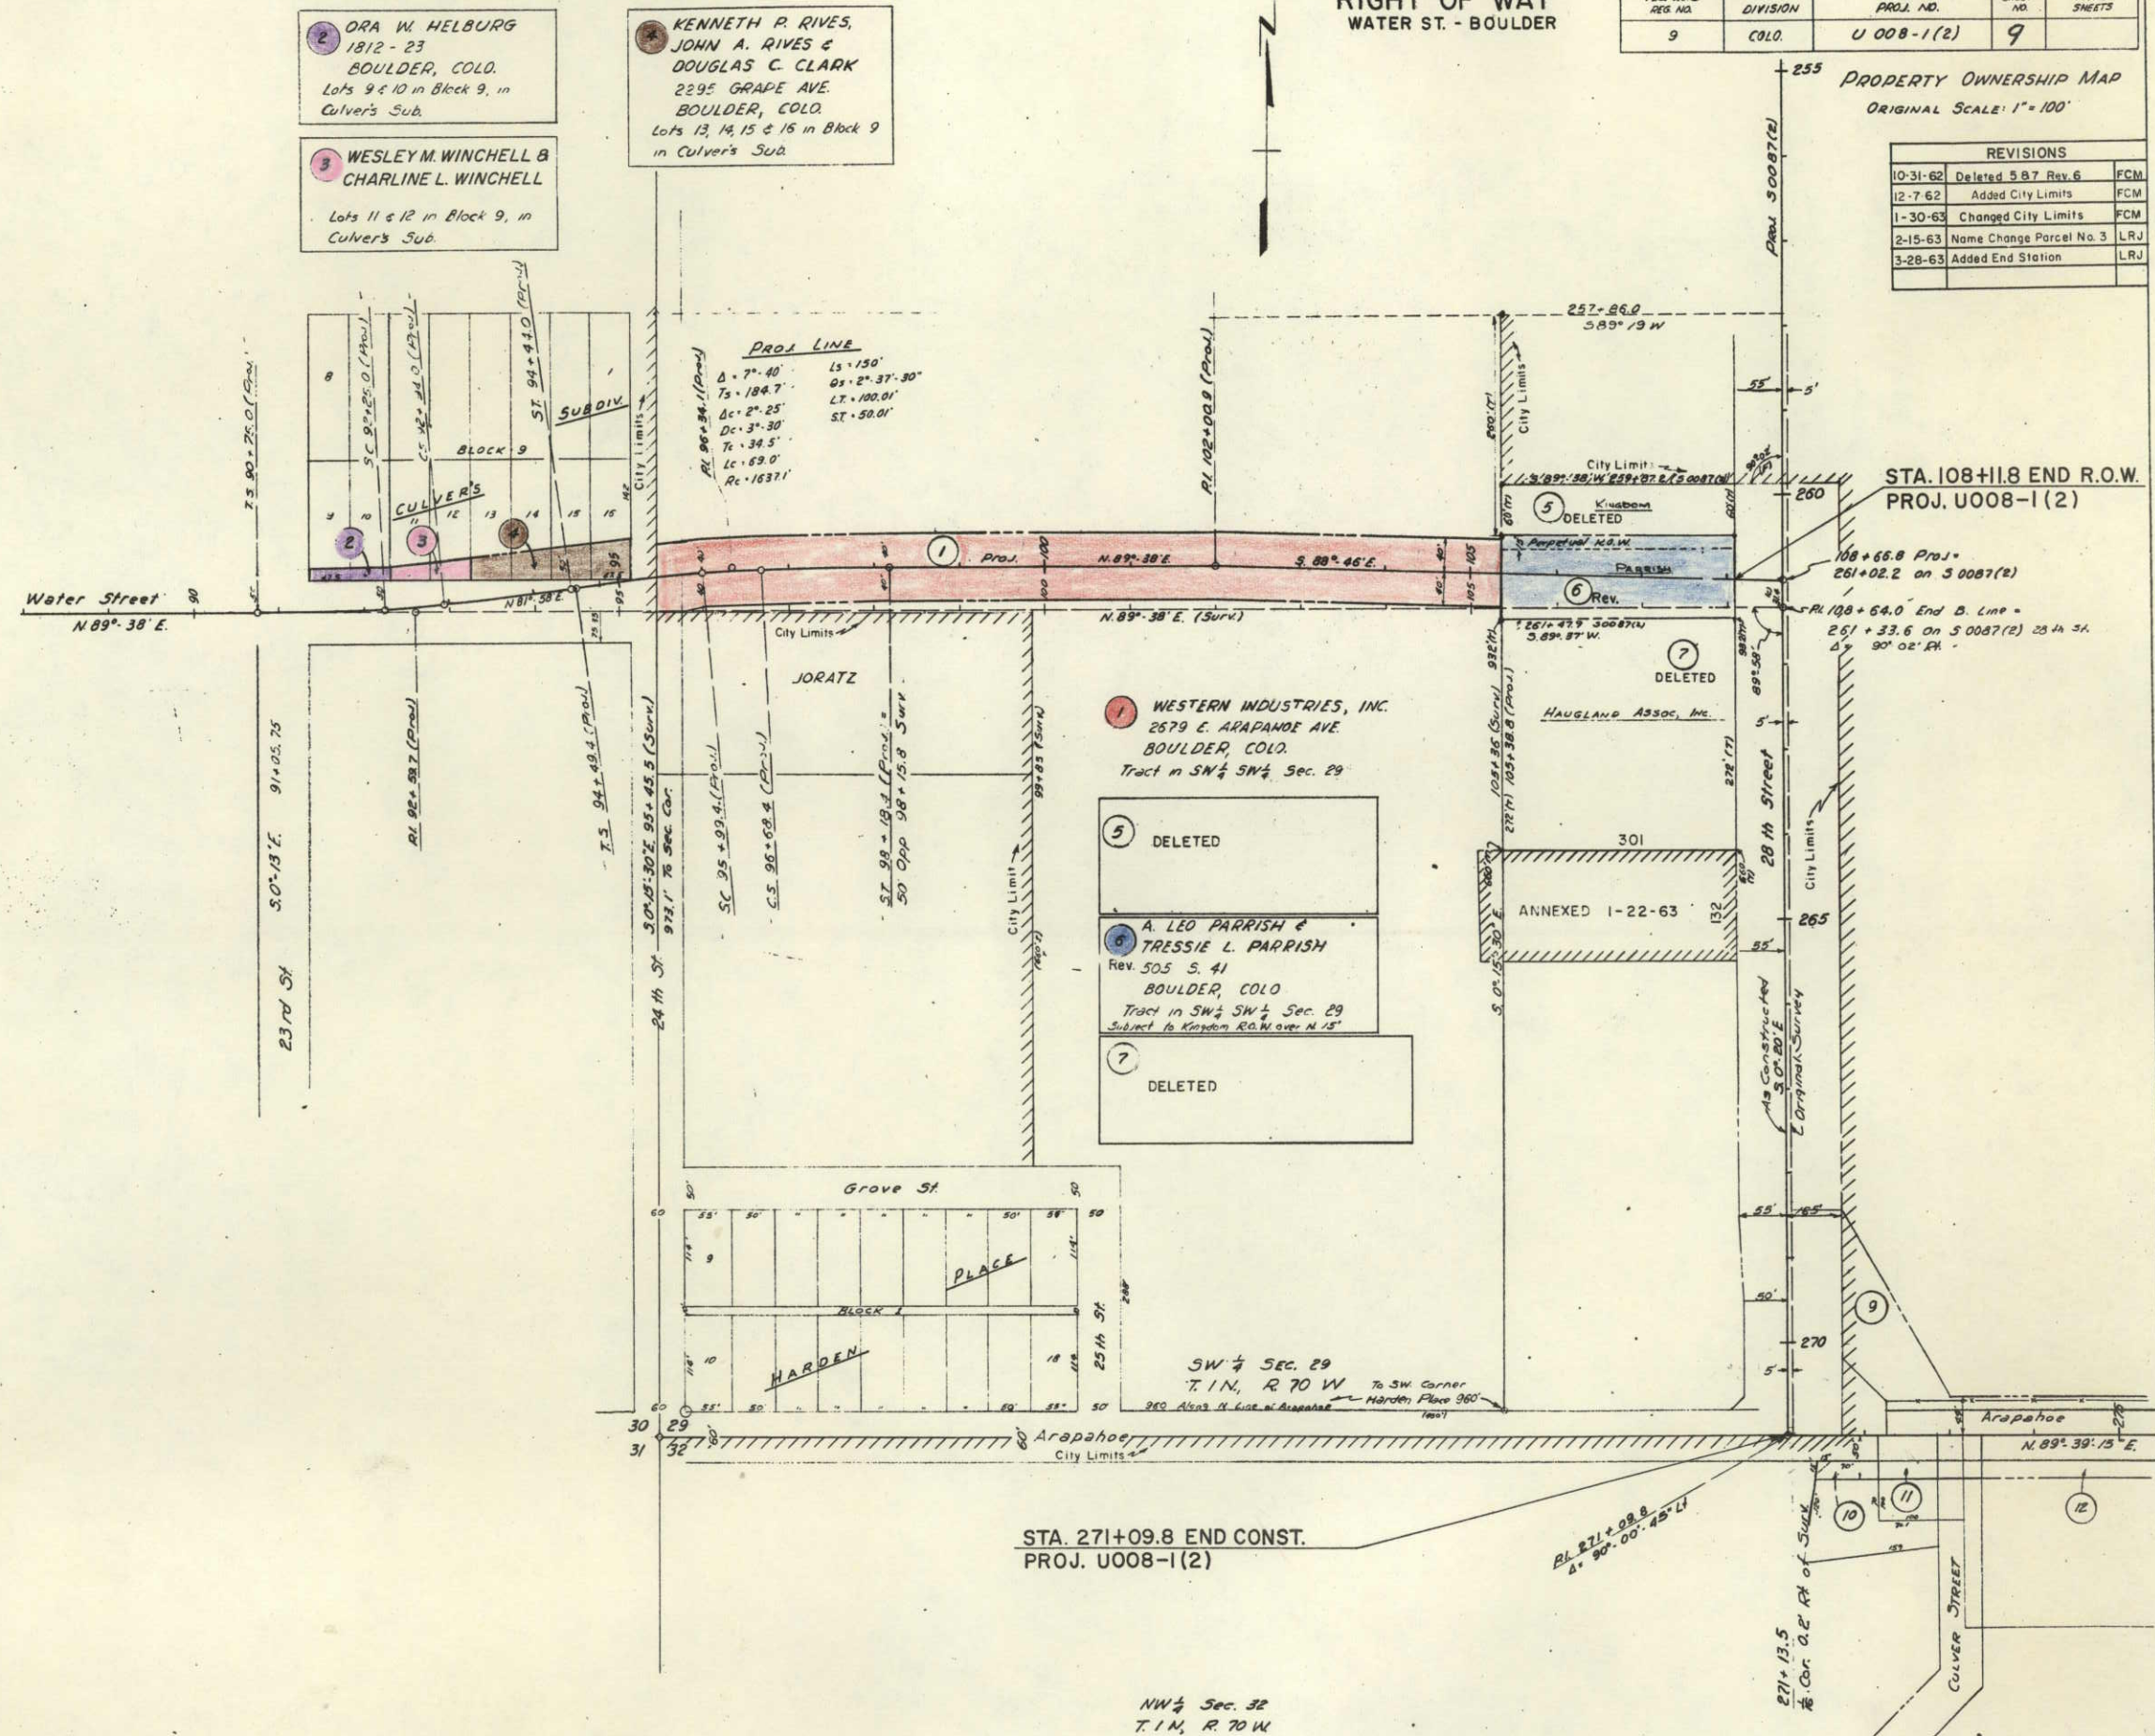

SEQ. ROAD NO.	DIVISION	PROJ. NO.	SHEET NO.	TOTAL SHEETS
9	COLD.	U 008-1(2)	10	


Property Ownership Map
Original Scale 1" = 100'
RIGHT OF WAY
WATER ST. BOULDER

REVISIONS	
10-31-62	Deleted S&T Rev. 6
12-7-62	Added City Limits
1-30-63	Changed City Limits
3-28-63	Added End Station
	L.R.

 

SE 1/4 SEC. 29

SW 1/4 SEC. 29
T 1 N, R 70 W

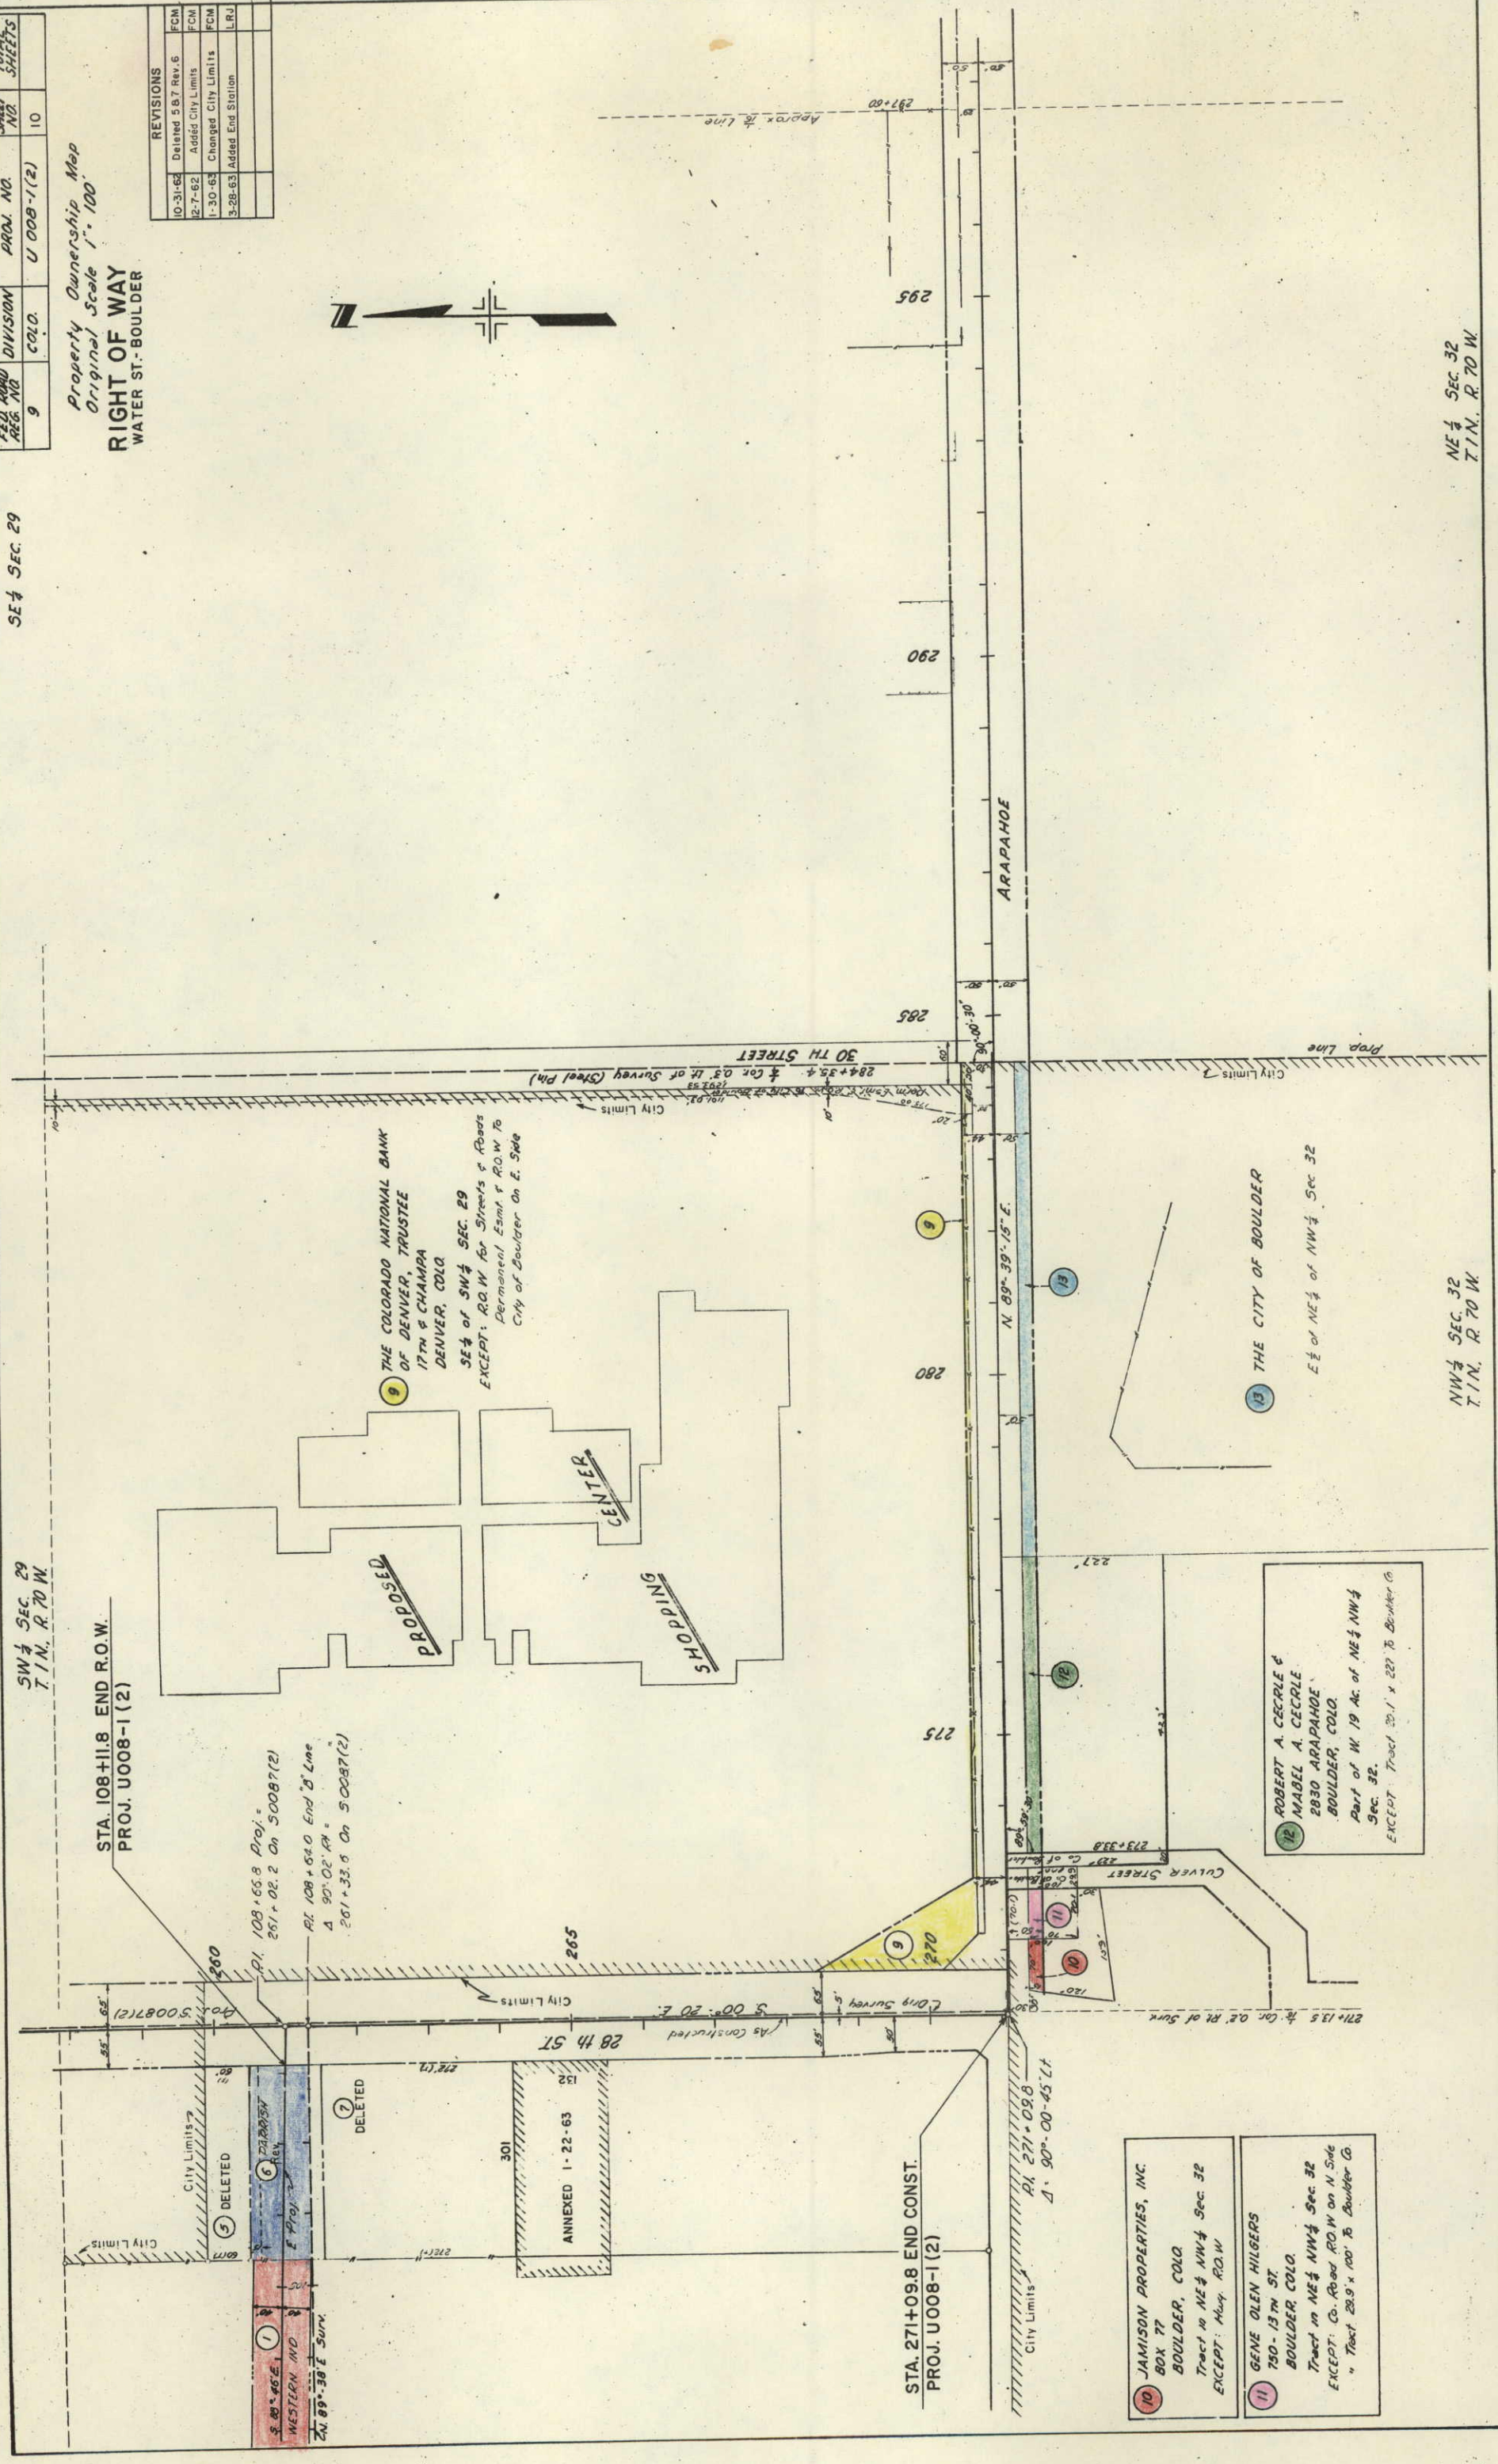

- 10 JAMISON PROPERTIES, INC.
BOX 77
BOULDER, COLO.
Tract in NE 1/4 NW 1/4 Sec. 32
EXCEPT: Hwy. R.O.W.
- 11 GENE OLEN HILGERS
750 - 13TH ST.
BOULDER, COLO.
Tract in NE 1/4 NW 1/4 Sec. 32
EXCEPT: Co. Road R.O.W. on N Side
" Tract 23.9 x 100' to Boulder Co.
- 12 ROBERT A. CECRLE &
MABEL A. CECRLE
2830 ARAPAHOE
BOULDER, COLO.
Part of N 19 Ac. of NE 1/4 NW 1/4
Sec. 32.
EXCEPT: Tract 20.1 x 229' to Boulder Co.
- 13 THE CITY OF BOULDER
E 1/2 of NE 1/4 of NW 1/4 Sec. 32
- 9 THE COLORADO NATIONAL BANK
OF DENVER, TRUSTEE
17TH & CHAMPA
DENVER, COLO.
SE 1/4 of SW 1/4 SEC. 29
EXCEPT: R.O.W. for Streets & Roads
Permanent Easmt & R.O.W. to
City of Boulder on E. Side

NW 1/4 SEC. 32
T 1 N, R 70 W


NE 1/4 SEC. 32
T 1 N, R 70 W

SE 1/4 SEC. 29
T. 1 N., R. 70 W.

FED. ROAD REG. NO.	DIVISION	PROJ. NO.	SHEET NO.	TOTAL SHEETS
9	COLO.	U 008-1(2)	11	

RIGHT OF WAY WATER ST. BOULDER
Property Ownership Map
Original Scale 1" = 100'

REVISIONS	

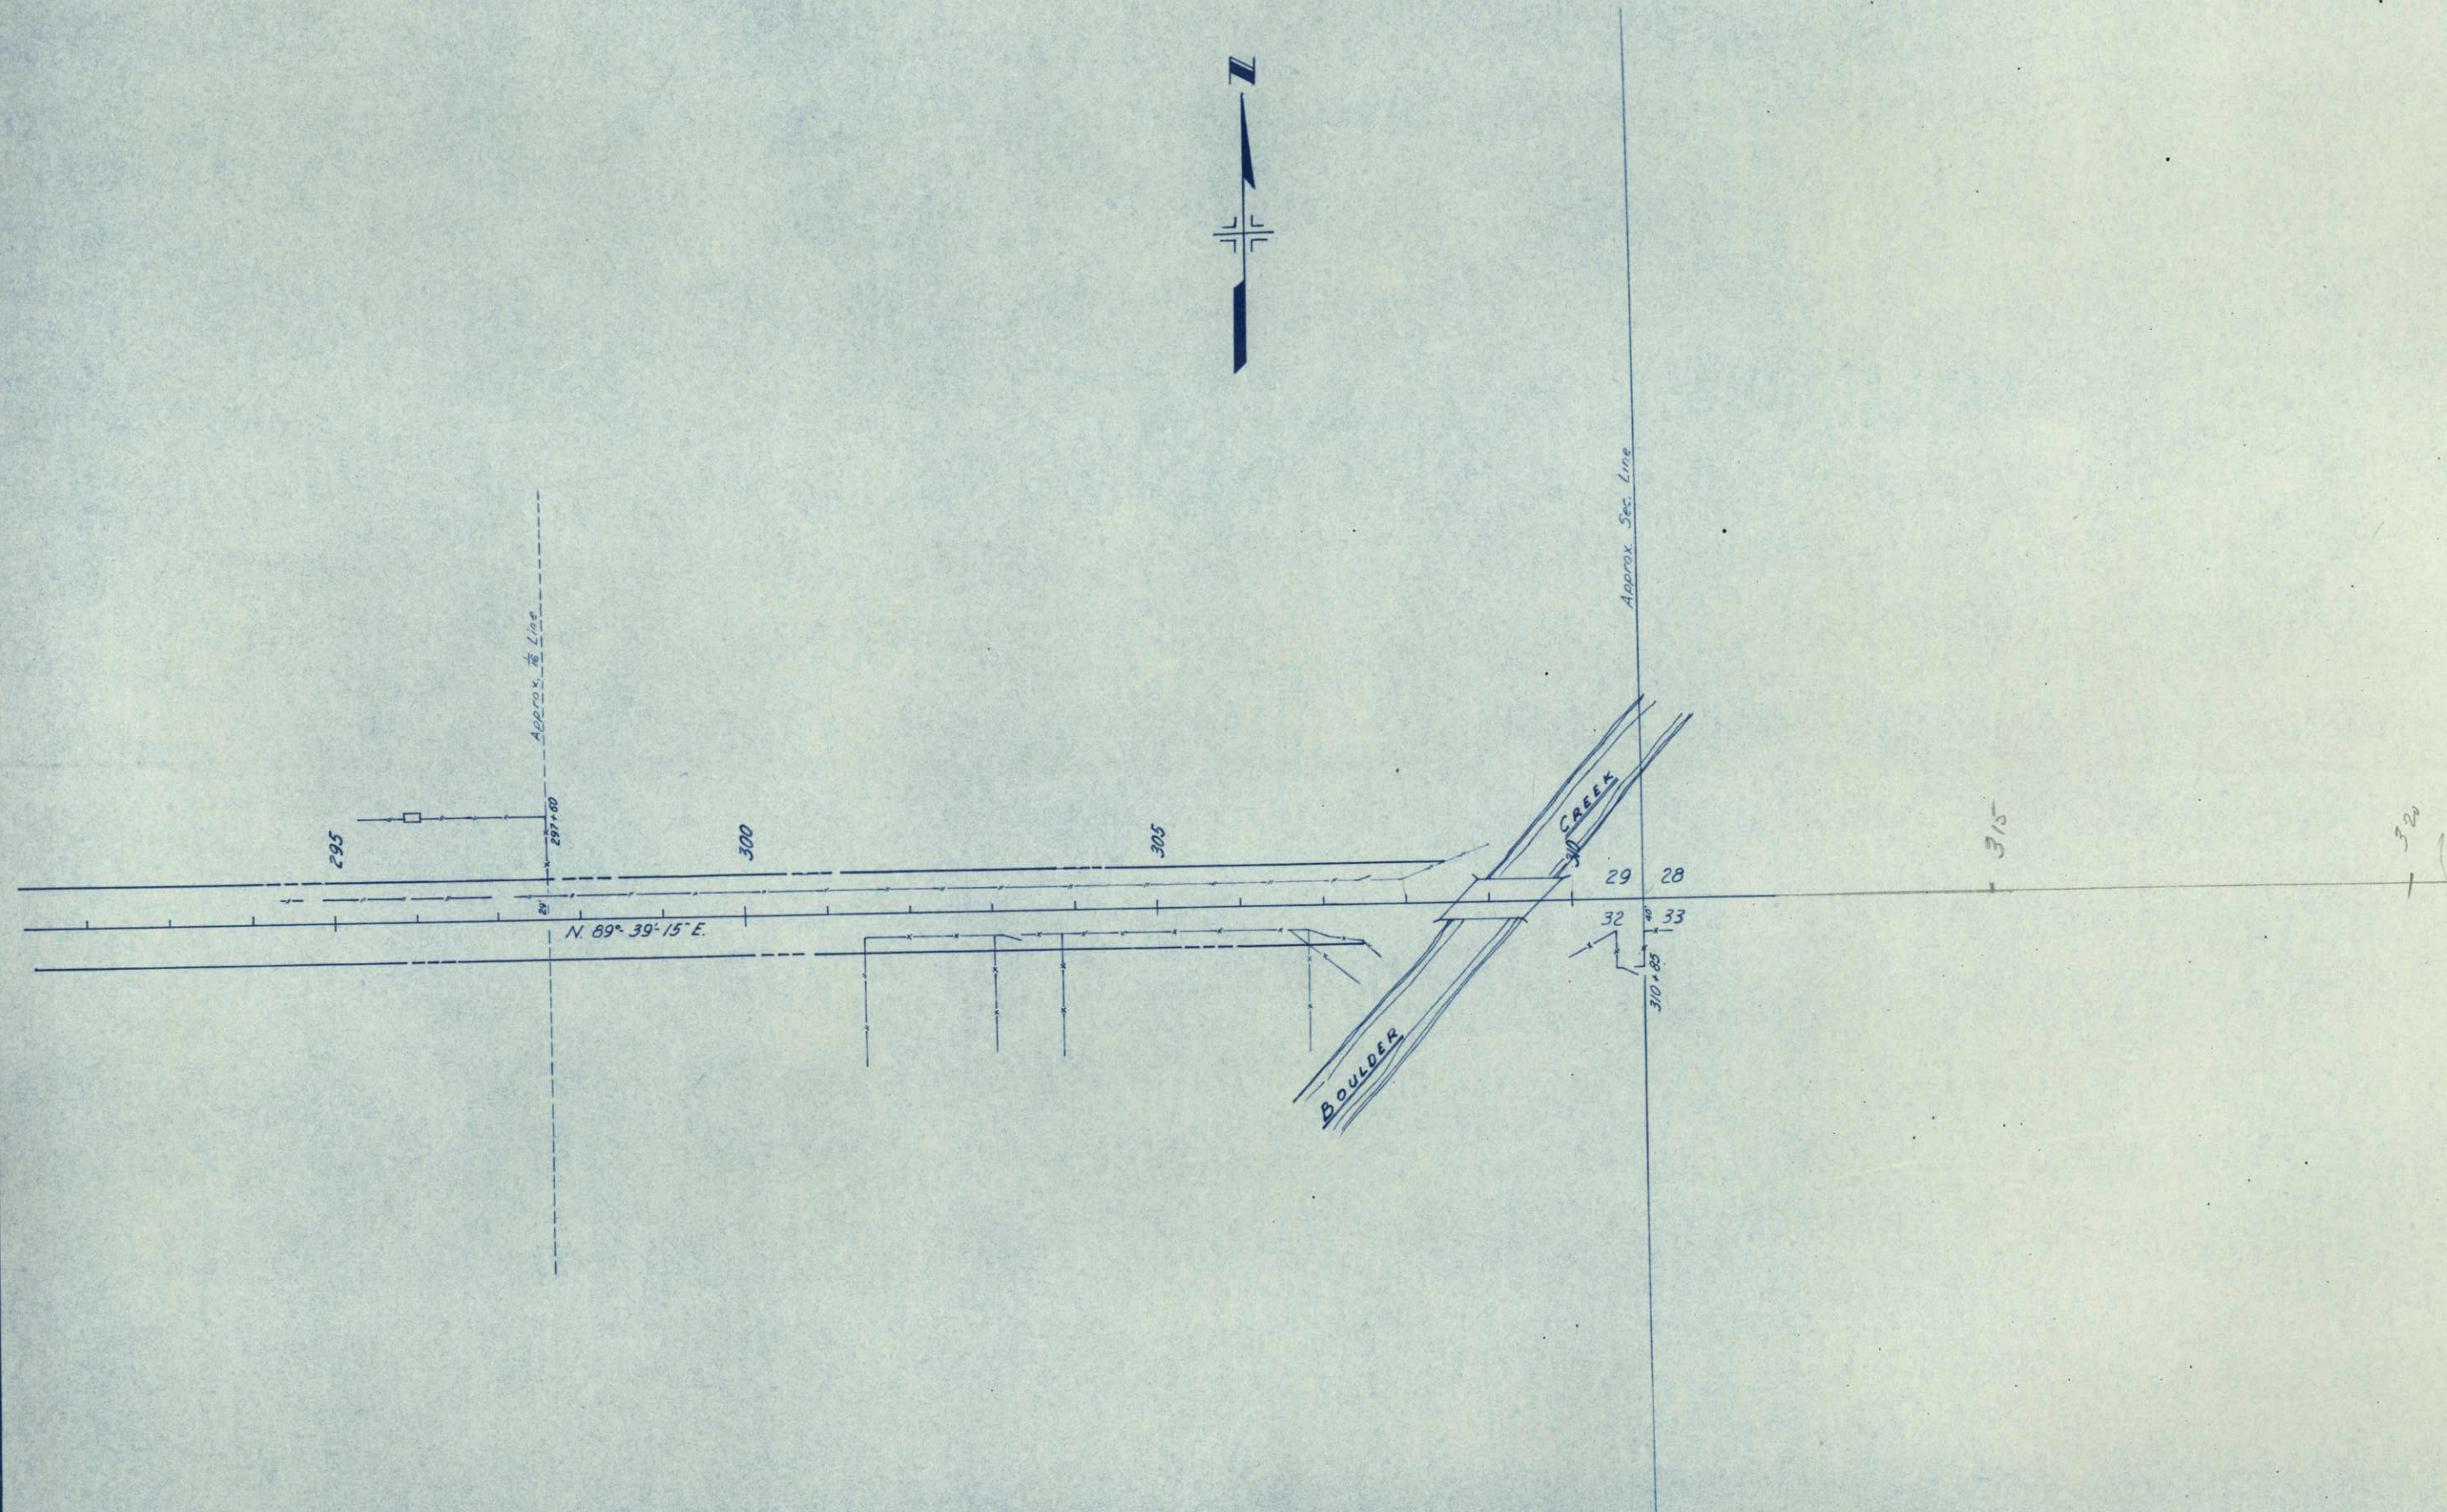

NE 1/4 SEC. 32
T. 1 N., R. 70 W.