

FEDERAL ROAD REGION NO.	DIVISION	PROJECT NO.	SHEET NO.
9	COLORADO	U 016-1(29)	1

PLAN AND PROFILE SHEETS SHOWING
RIGHT OF WAY REQUIRED

DEPARTMENT OF COMMERCE BUREAU OF PUBLIC ROADS	
APPROVED:	_____
	DATE
_____ DIVISION ENGINEER	

U016-1(29) ROW

Sec 22

MAG.

S. H. No. 70 PROJ. U 016-1(29)

FEDERAL ROAD DIVISION NO.	DISTRICT	PROJ. NO.	SHEET NO.	TOTAL SHEETS
8	COLORADO	U 016-1(29)	2	11

RIGHT OF WAY **HAVANA ST.**
E. 6th Ave. — E. Mississippi Ave.

[illegible]

U 016-1(29)

RIGHT OF WAY HAVANA ST.
E 6TH AVE - E. MISSISSIPPI AVE.

[illegible]


SW 1/4 Sec. 2
T.4 S., R.67 W.

NW 1/4 Sec. 11
T.4 S., R.67 W.

AURORA VISTA

FED. ROAD REG. NO.	DIVISION	PROJECT NO.	SHEET NO.
9	COLO.	U 016-1(29)	4

RIGHT OF WAY HAVANA ST.
E. 6TH. AVE. - E. MISSISSIPPI AVE.

 


PLAN
NOT TO SCALE

BEGIN ROW
AND CONSTRUCTION
C STA. 53+64
Project U016-1(29)

S.E. 1/4 Sec. 3
T.4 S., R.67 W.

N.E. 1/4 Sec. 10
T.4 S., R.67 W.

PROFILE

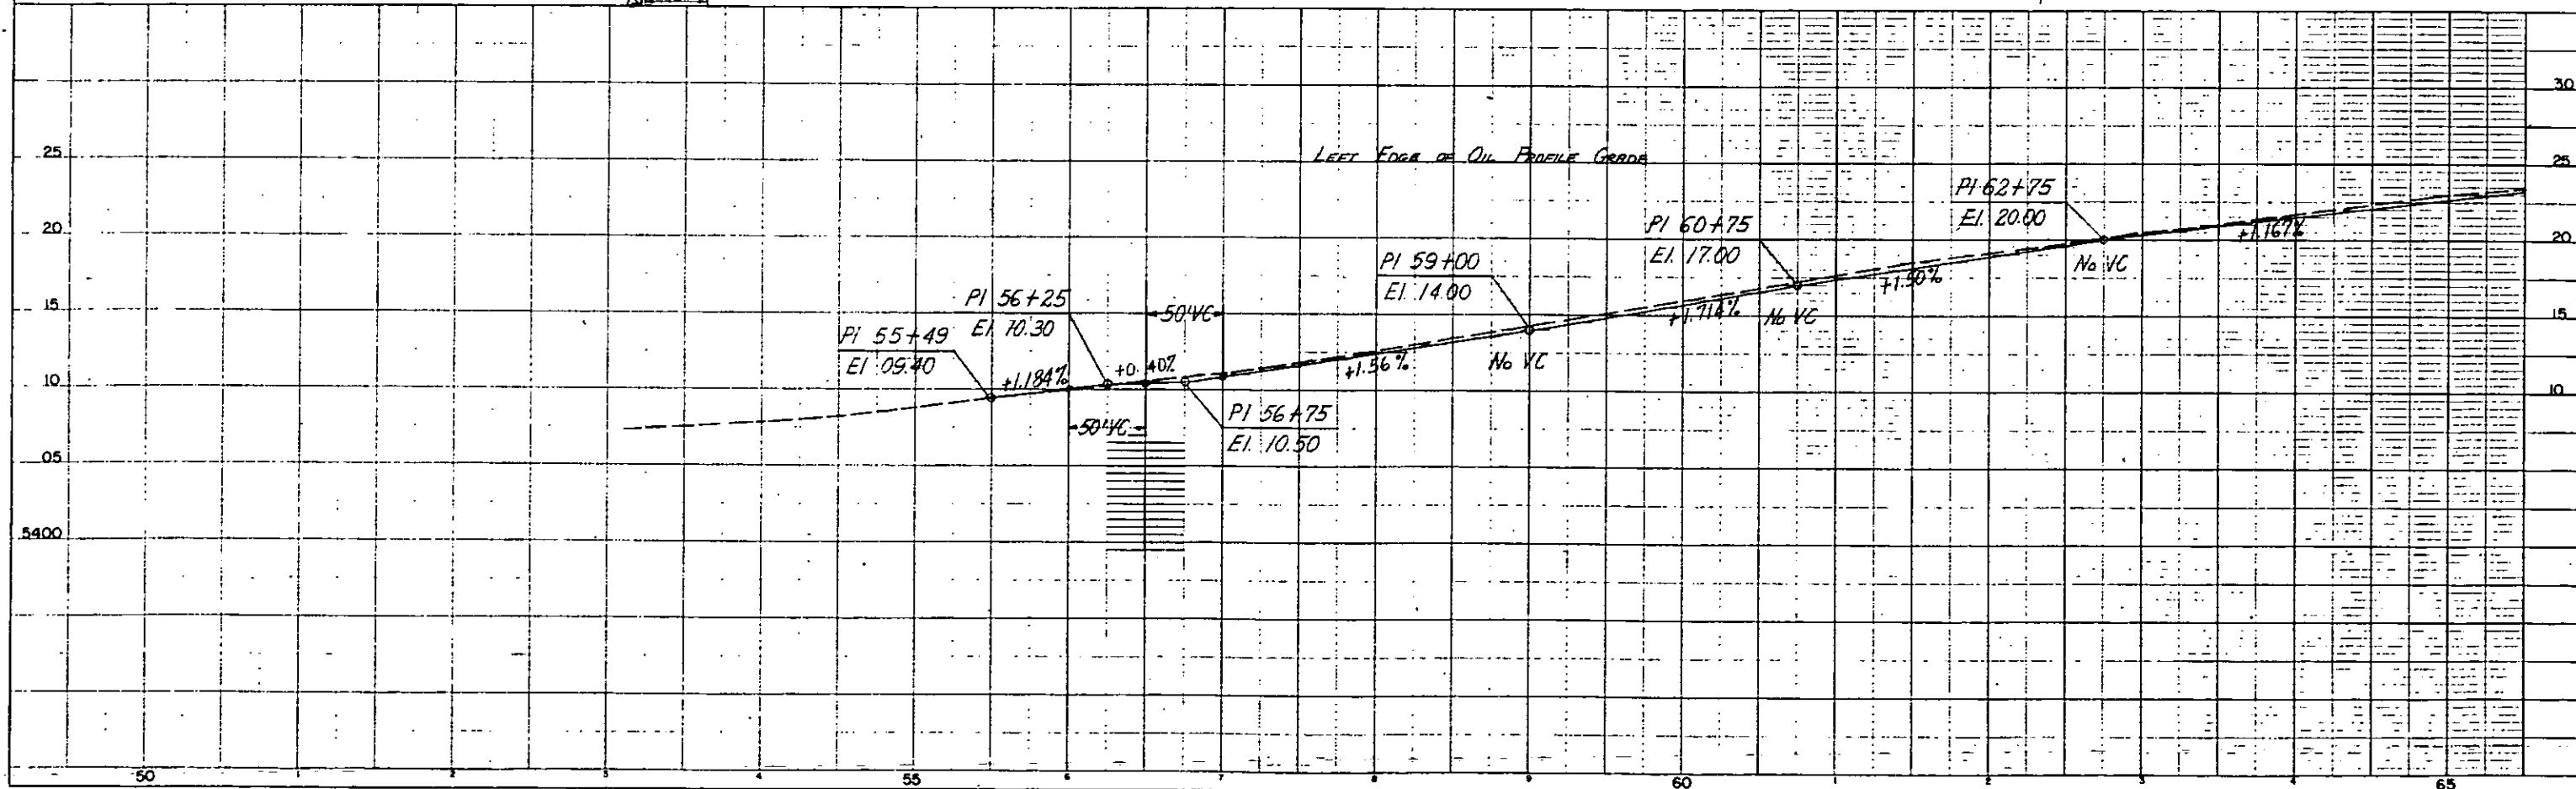

HAVANA AUTOMOTIVE PARK

SW 1/4 Sec. 11 T4S R67W



FED. ROAD REC. NO.	DIVISION	PROJECT NO.	SHEET NO.
9	COLO.	U 016-1(29)	6

RIGHT OF WAY HAVANA ST.
E. 6TH. AVE. - E. MISSISSIPPI AVE.


REVISIONS	
12-6-76	Corr. Width of R.O.W. R1
	of Sta. 80+ to 97+
5-4-77	Add Note

FILING NO. ONE

BLOCK 1

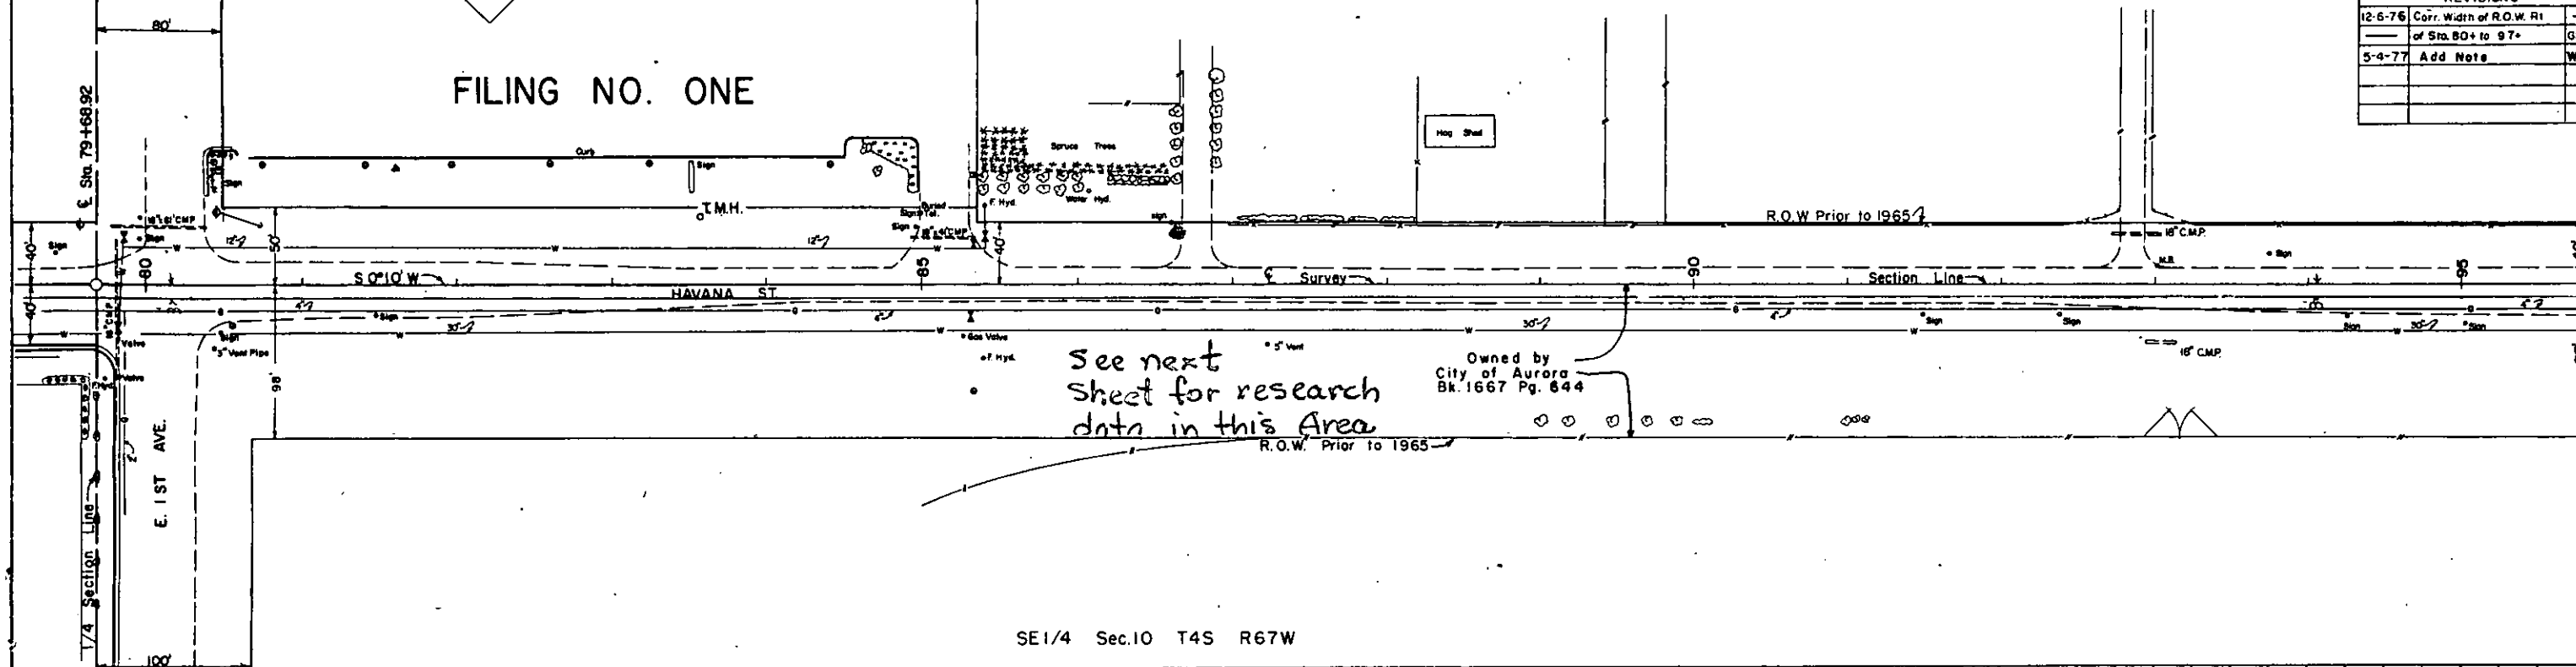 

SE 1/4 Sec. 10 T4S R67W

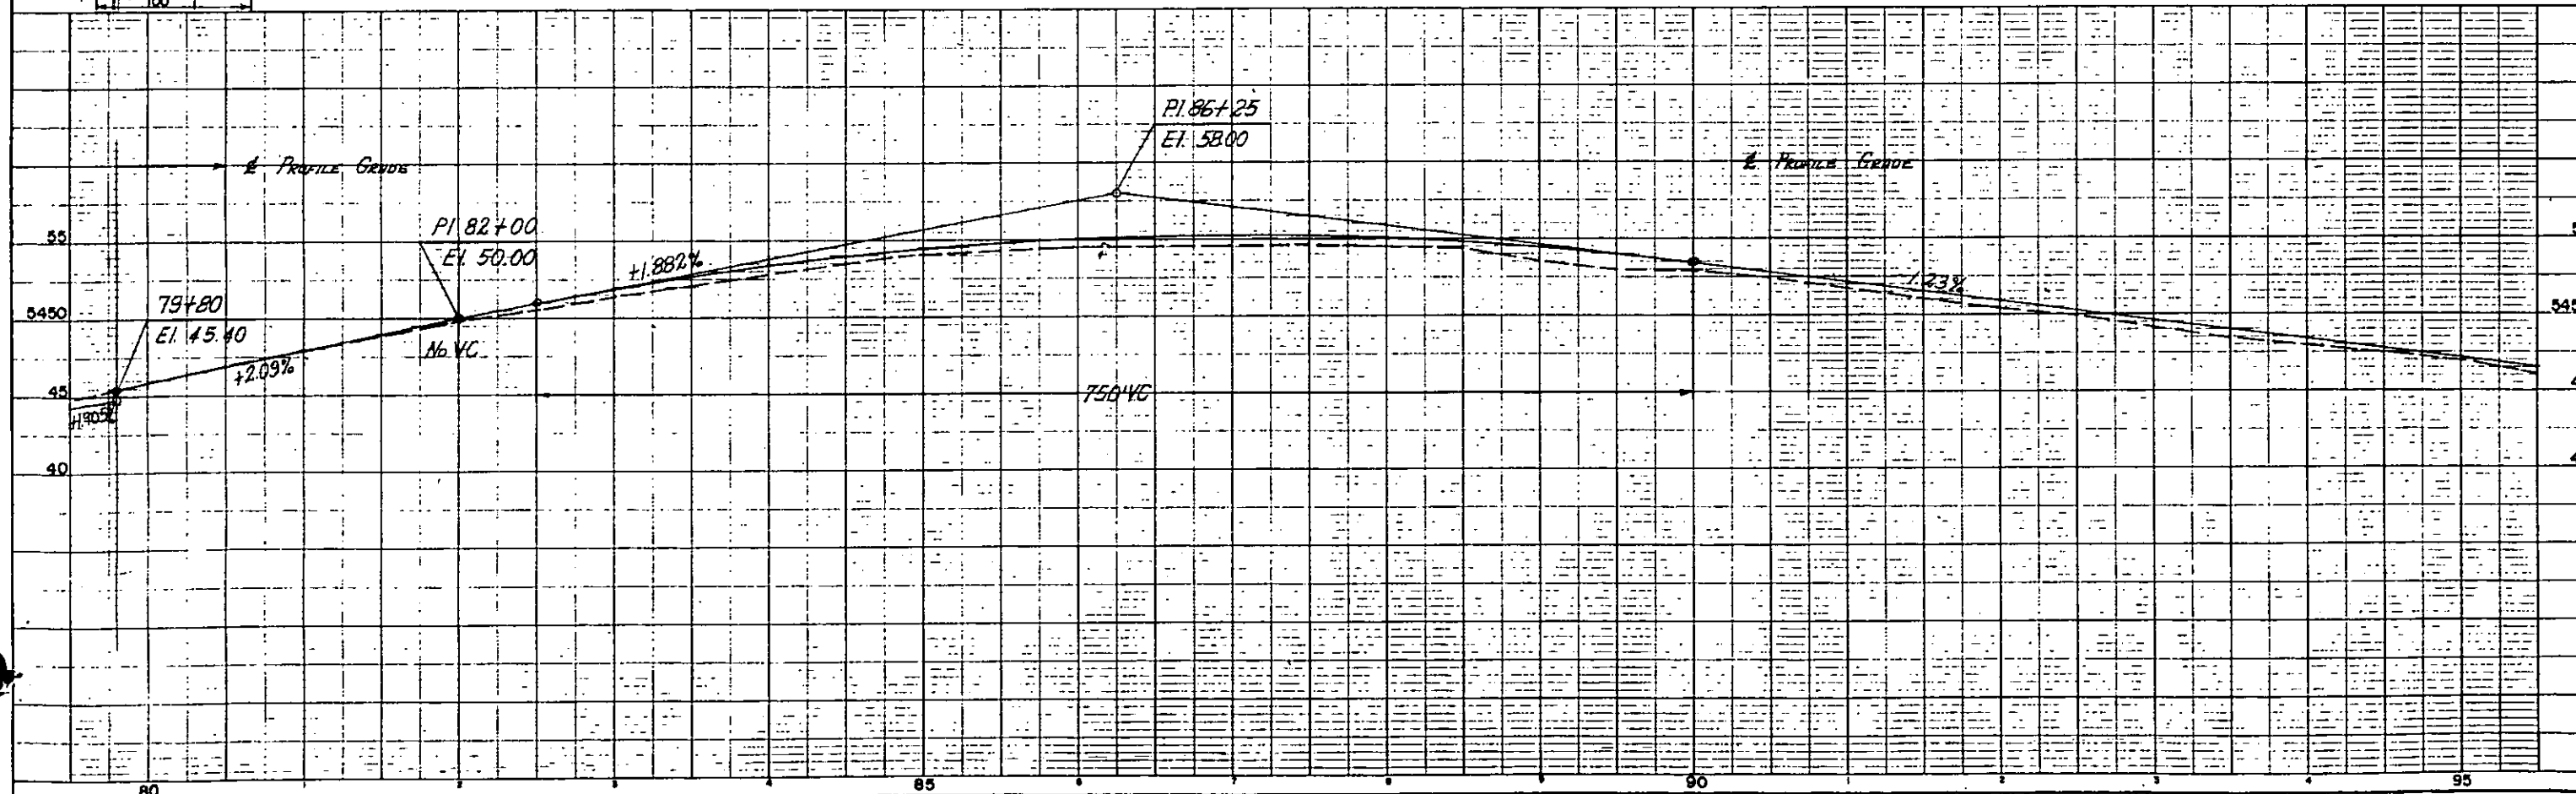

HAVANA AUTOMOTIVE PARK


SW 1/4 Sec. II T4S R67W

FED. ROAD REC. NO.	DIVISION	PROJECT NO.	SHEET NO.
9	COLO.	U 016-1(29)	6

RIGHT OF WAY HAVANA ST.
E. 6TH. AVE. - E. MISSISSIPPI AVE.

REVISIONS		
DATE	DESCRIPTION	BY
12-6-75	Corr. Width of R.O.W. R1 of Sta. 80+ to 97+	GM


PLAN
NOTE BOOK

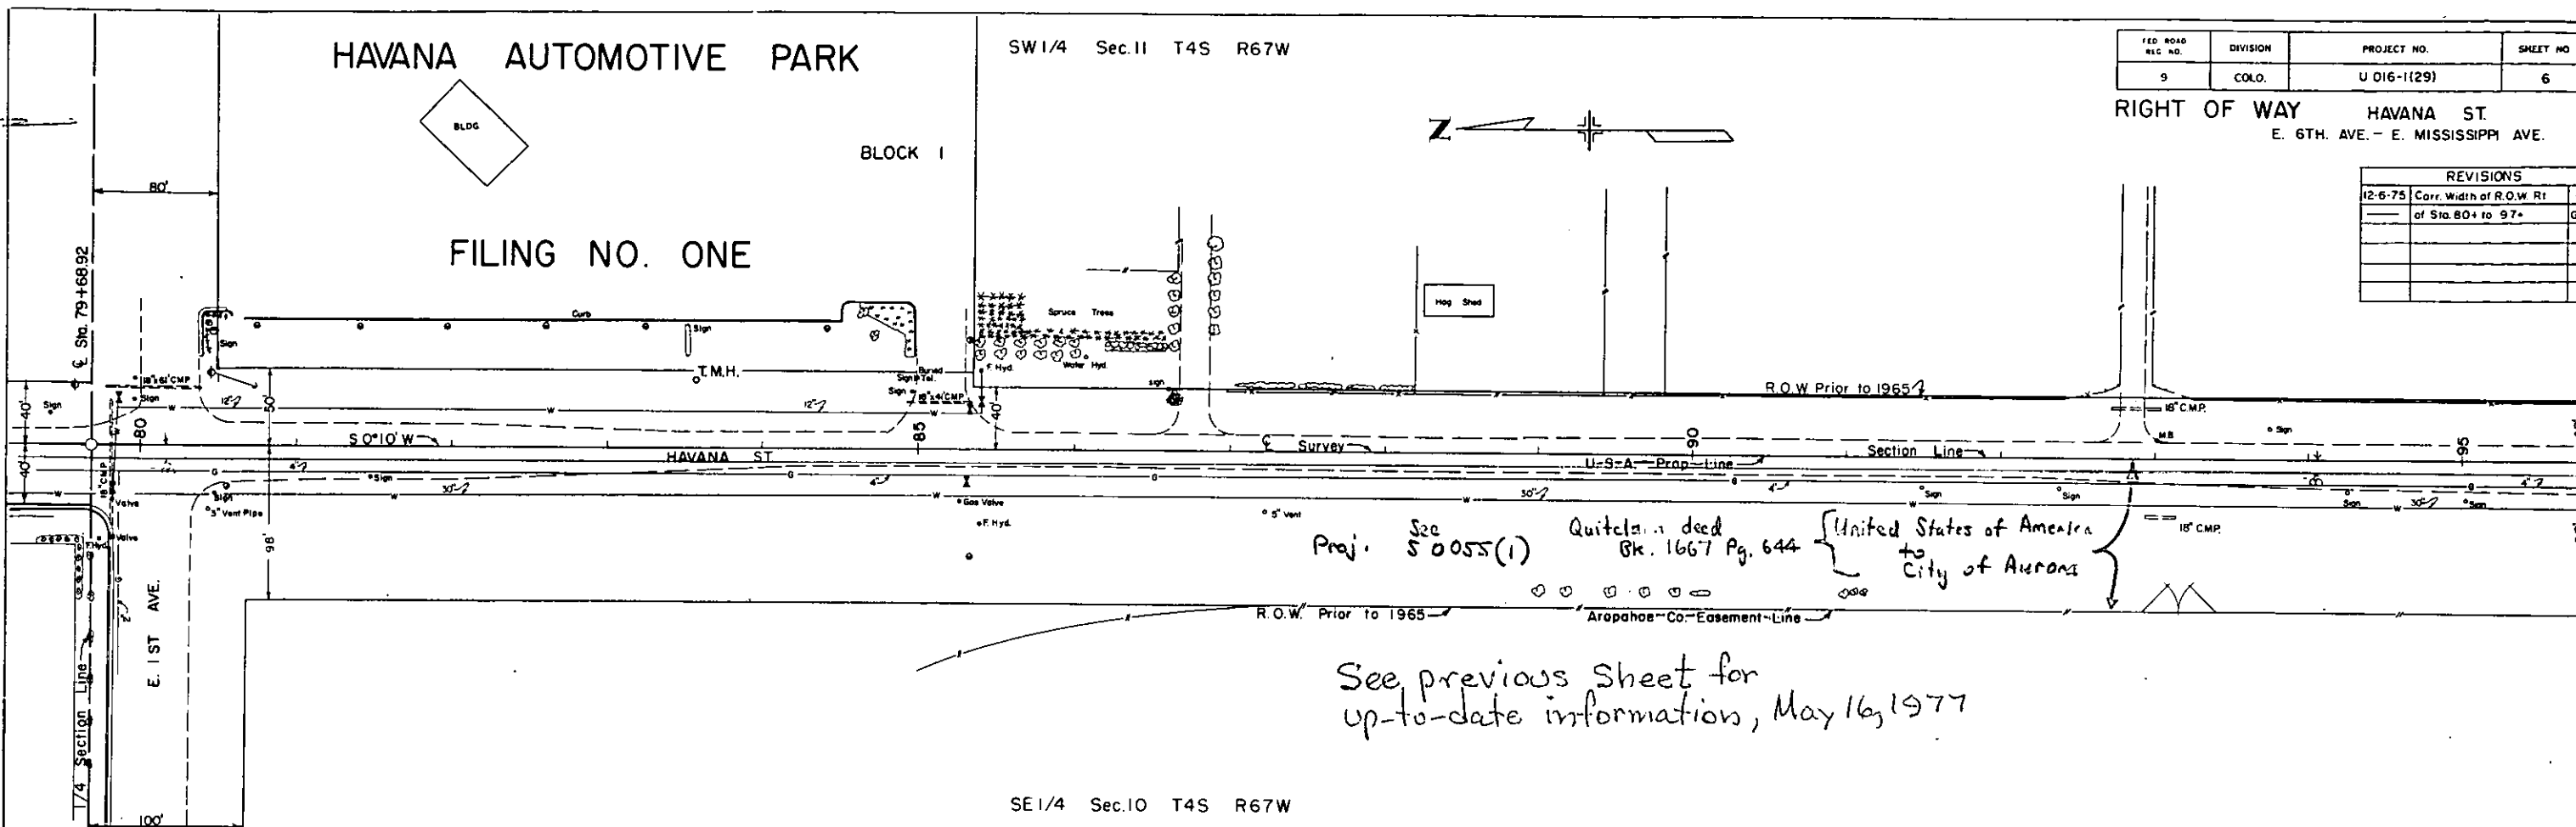


See previous sheet for
up-to-date information, May 16, 1977

SE 1/4 Sec. 10 T4S R67W

PROFILE
NOTE BOOK

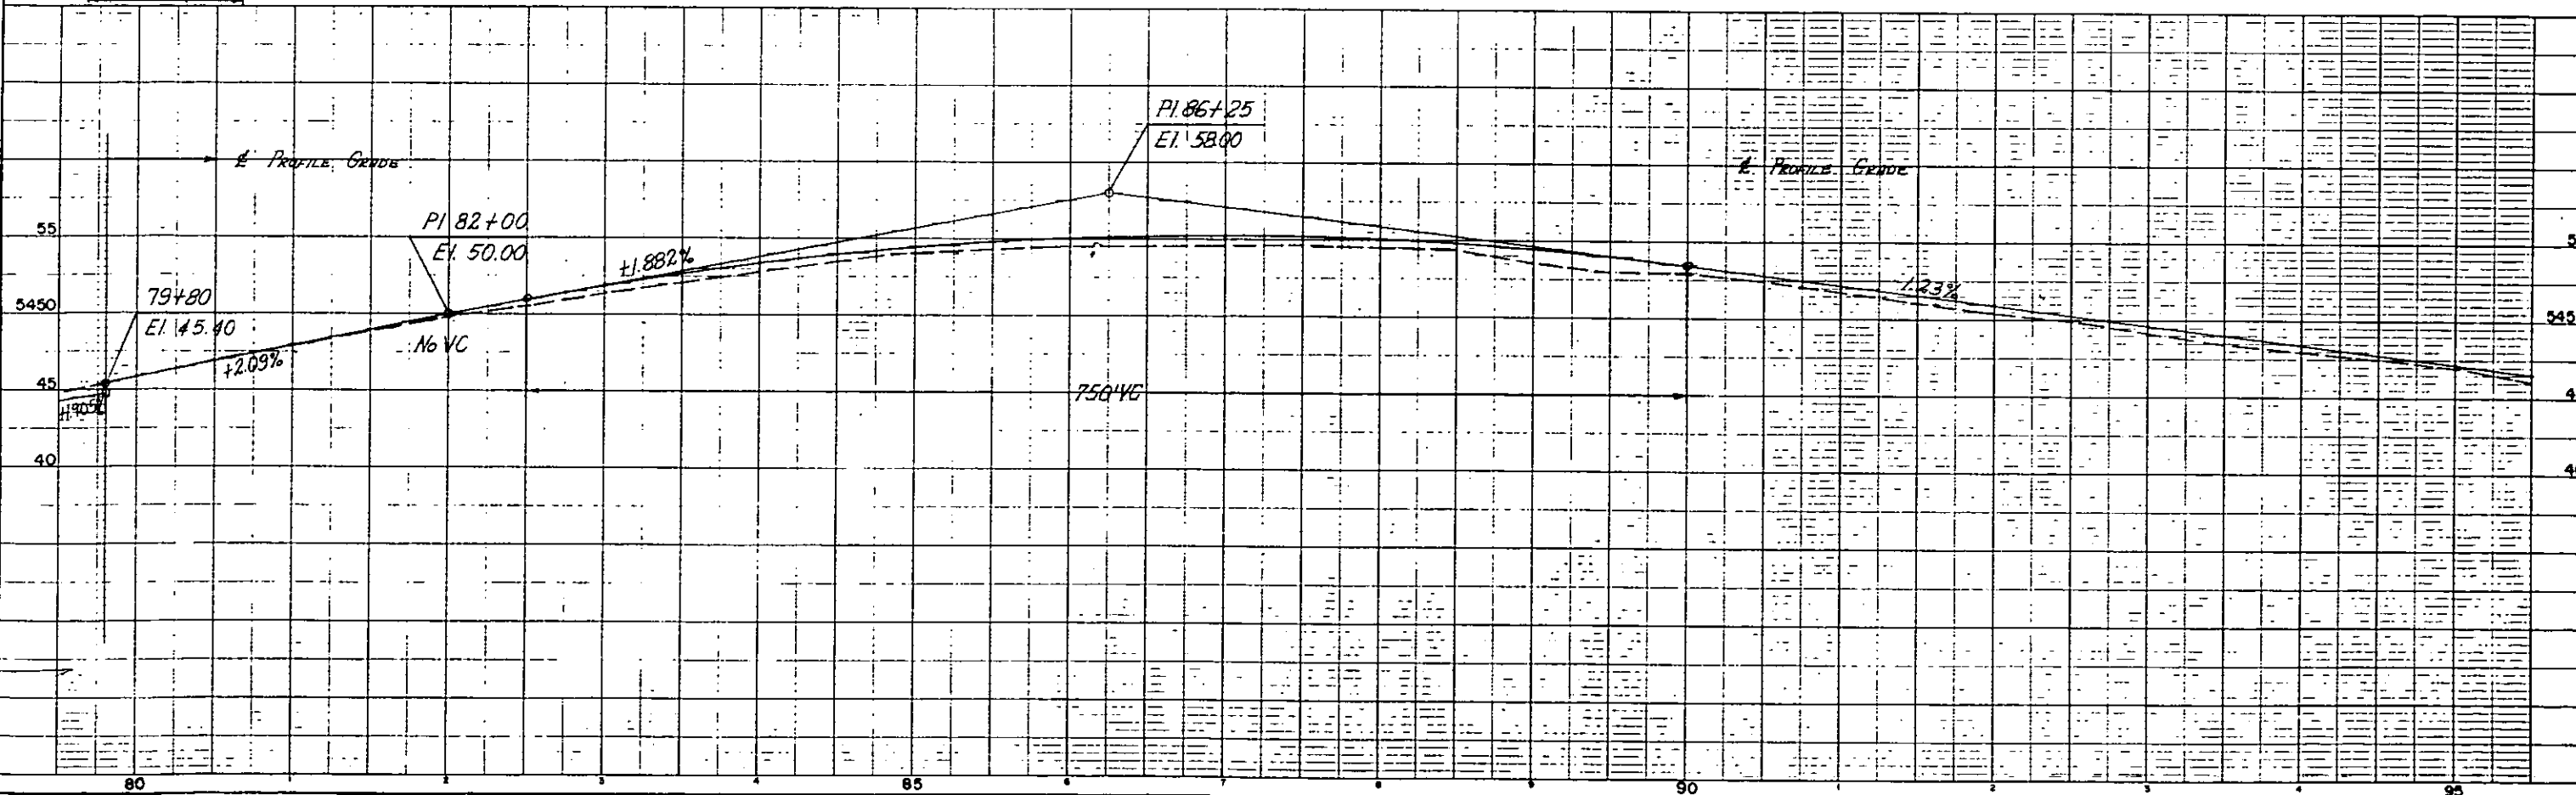

 


SW 1/4 Sec. 11
T 4 S, R. 67 W.

FED. ROAD DIST. NO.	ENGINEER	PROJECT NO.	SHEET NO.
9	C.O.D.	0016-1029	7

RIGHT OF WAY HAVANA ST.
E. 6TH. AVE. - E. MISSISSIPPI AVE.


NW 1/4 Sec. 14 T4S R67W

16.5' easement to
Mountain States
Tel. & Teleg. Co.
B.1196 P.171

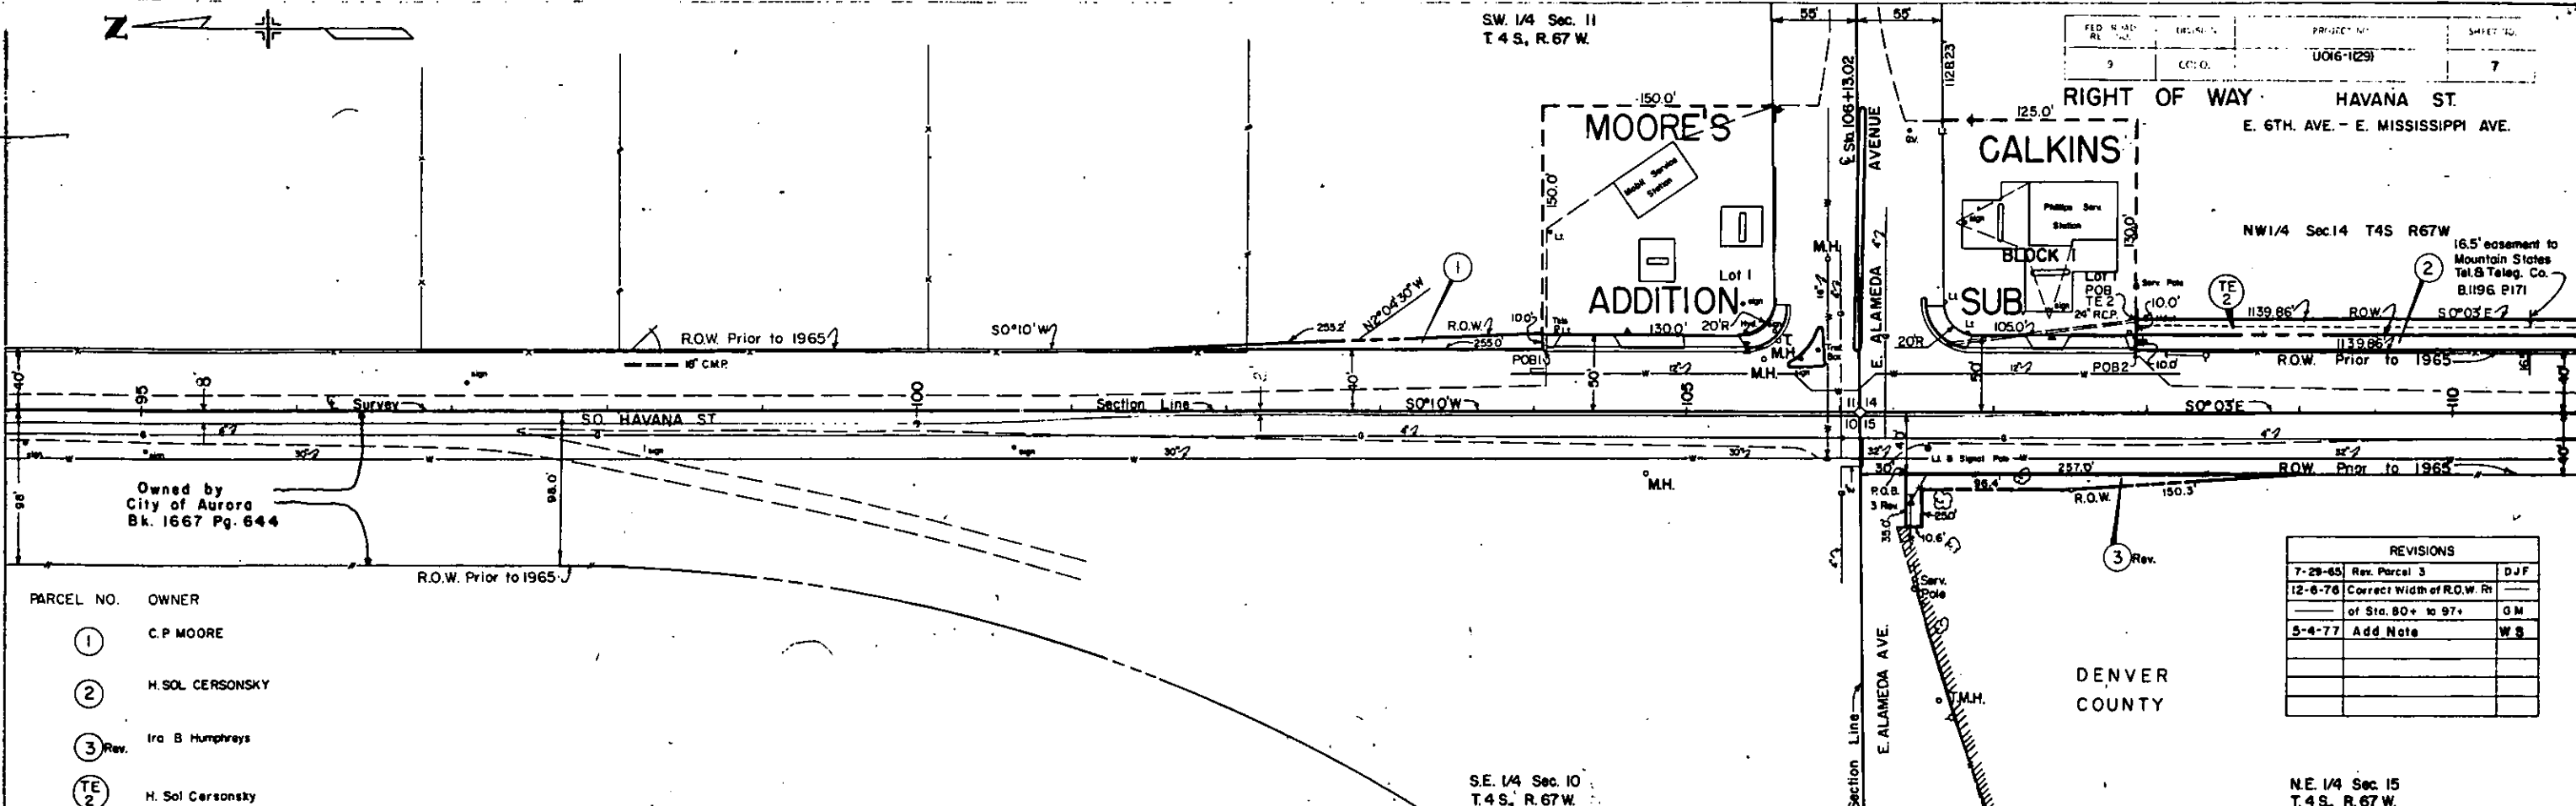

REVISIONS		
7-29-65	Rev. Parcel 3	DJF
12-6-76	Correct Width of R.O.W. Rt of Sta. 80+ to 97+	GM
5-4-77	Add Note	WS

PARCEL NO.	OWNER
①	C.P. MOORE
②	H. SOL CERSONSKY
③ Rev.	Ira B. Humphreys
TE 2	H. Sol Cersonsky

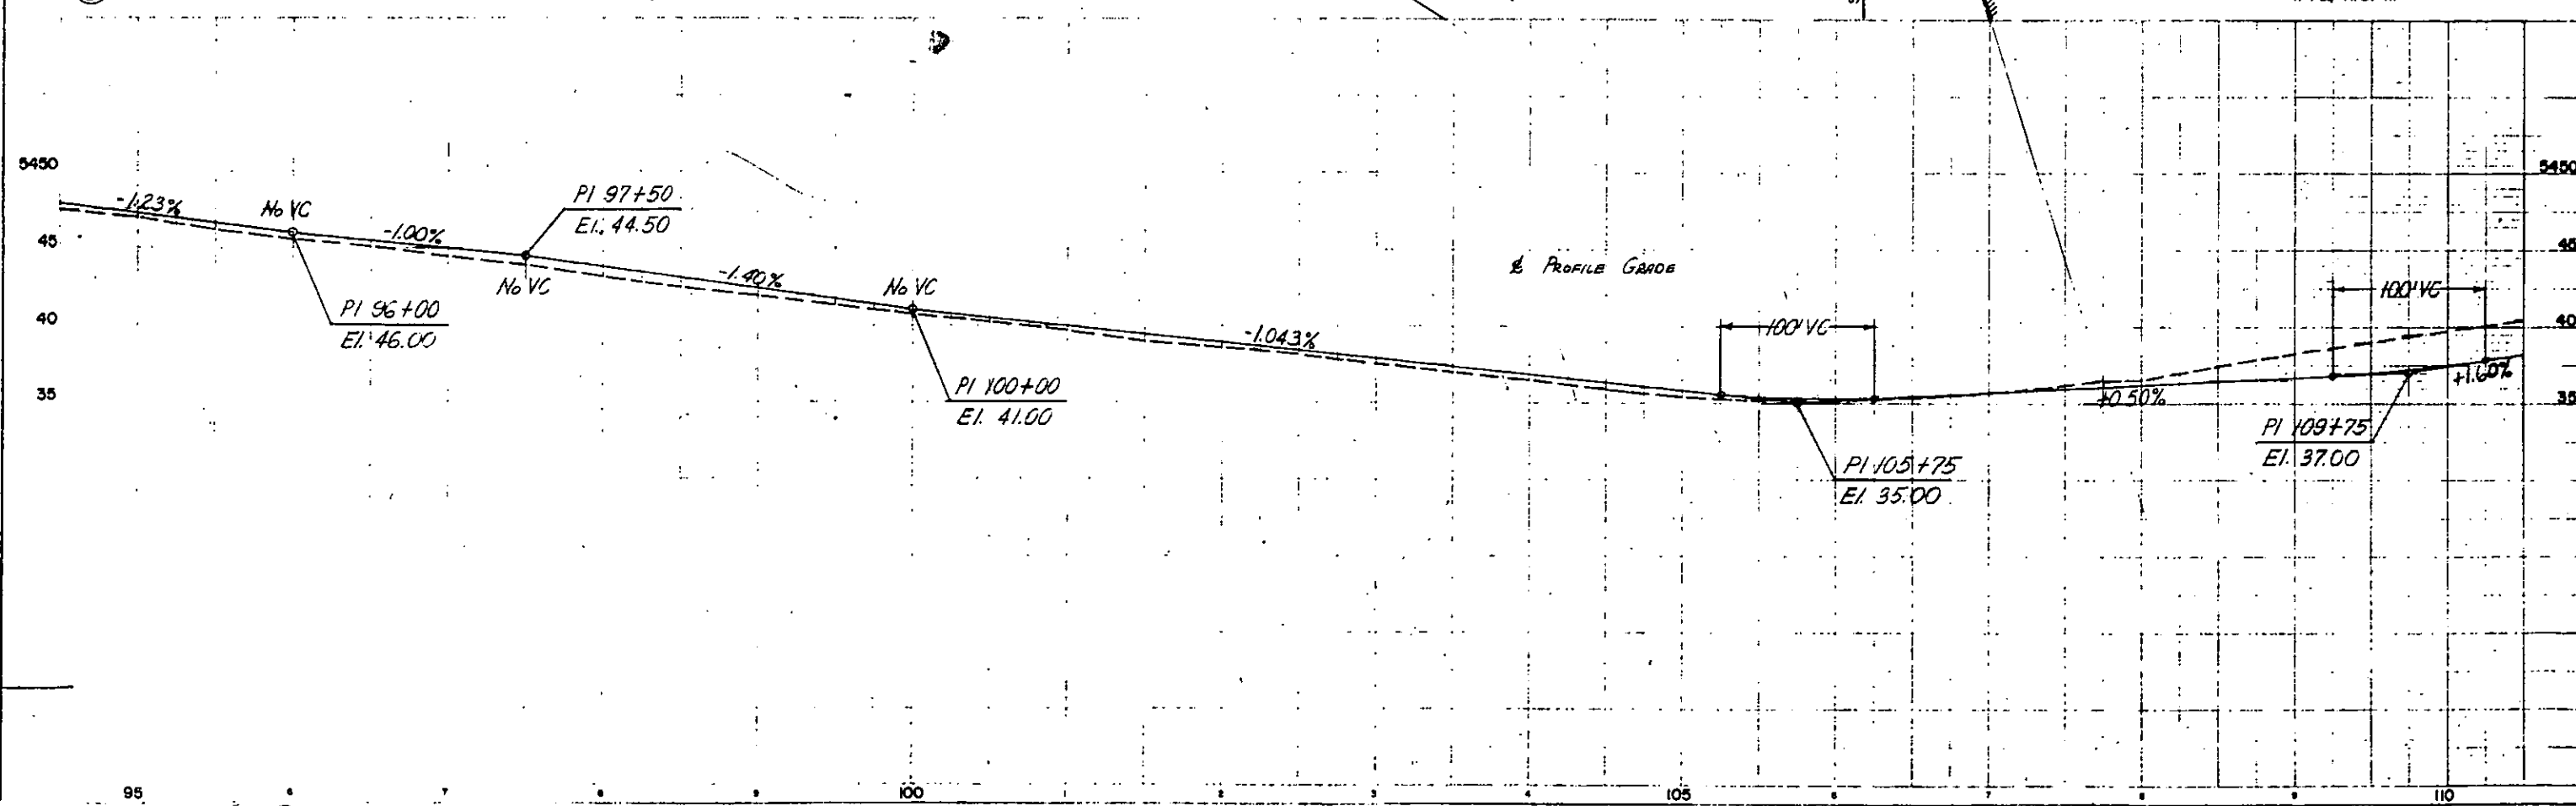




FED. ROAD DIST. NO.	DIVISION	PROJECT NO.	SHEET NO.
	C. O.	U016-1(29)	8

RIGHT OF WAY HAVANA ST.
E. 6TH. AVE. - E. MISSISSIPPI AVE.


NW1/4 Sec.14 T4S R67W

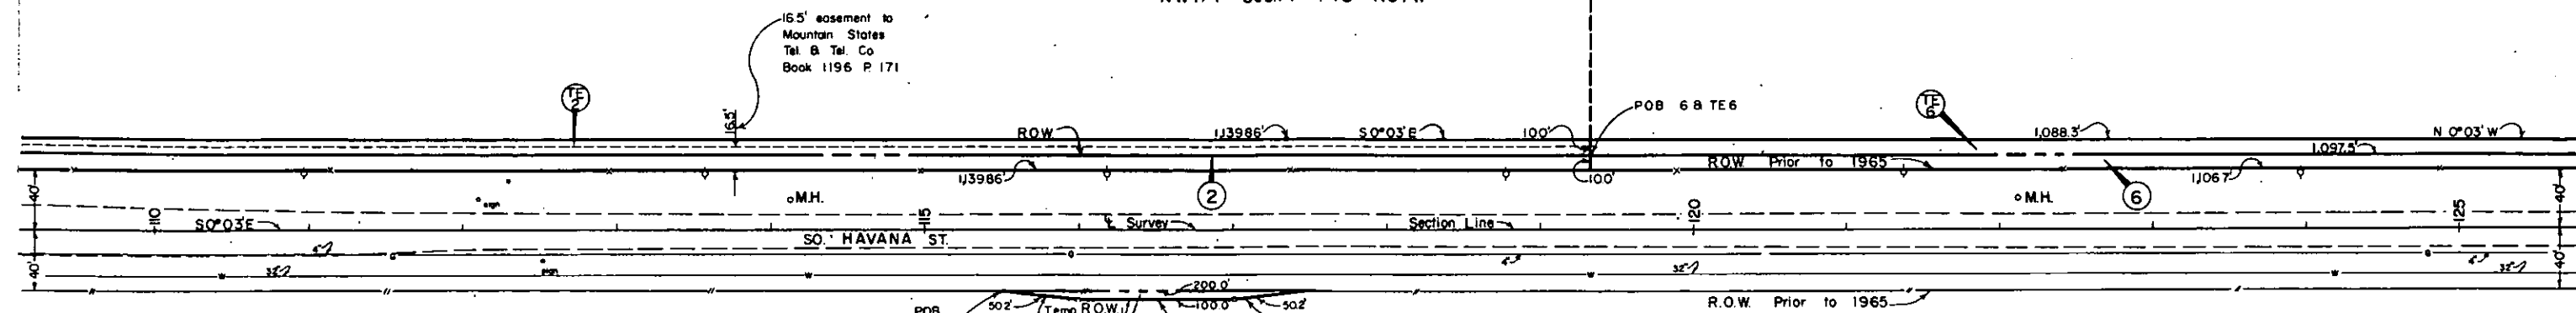

PARCEL NO.	OWNER
1	IRA B. HUMPHREYS
2	H. SOL CERSONSKY
3	H. SOL CERSONSKY
4	AURORA HILLS DEVELOPMENT CO.


NE1/4 Sec.15 T4S R67W

REVISIONS	

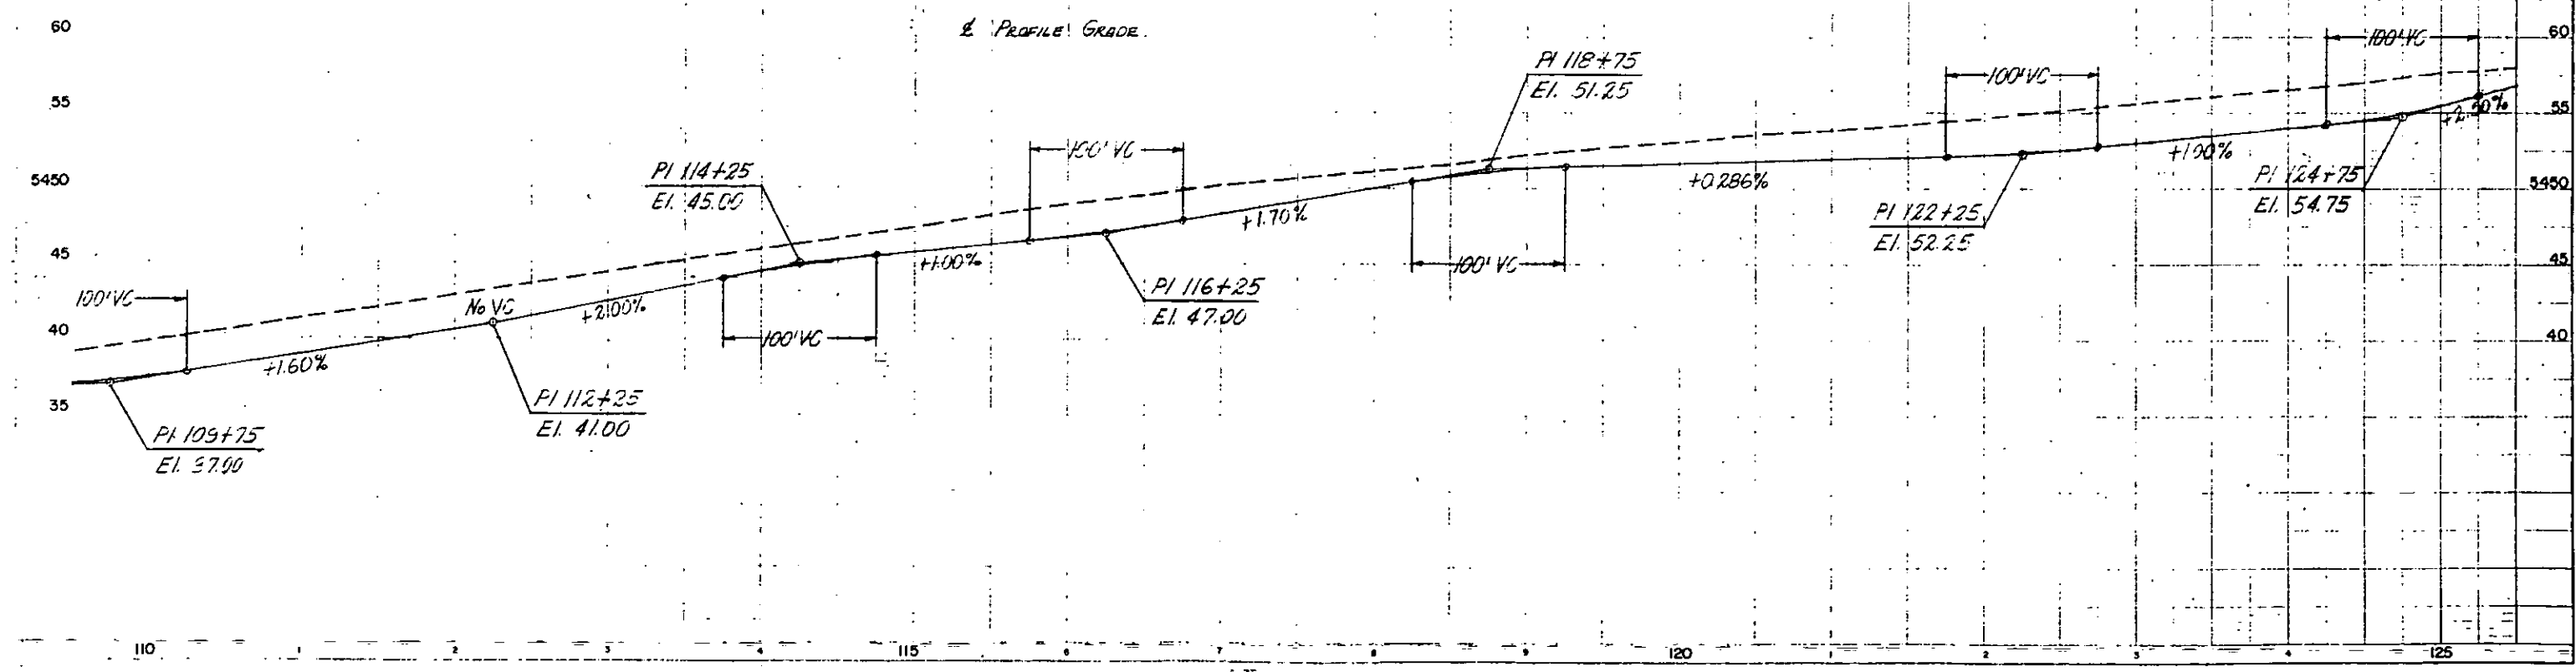




PARCEL NO.	TNO	DESCRIPTION
5	1	Brick House
7	2	Brick House
7	3	Well

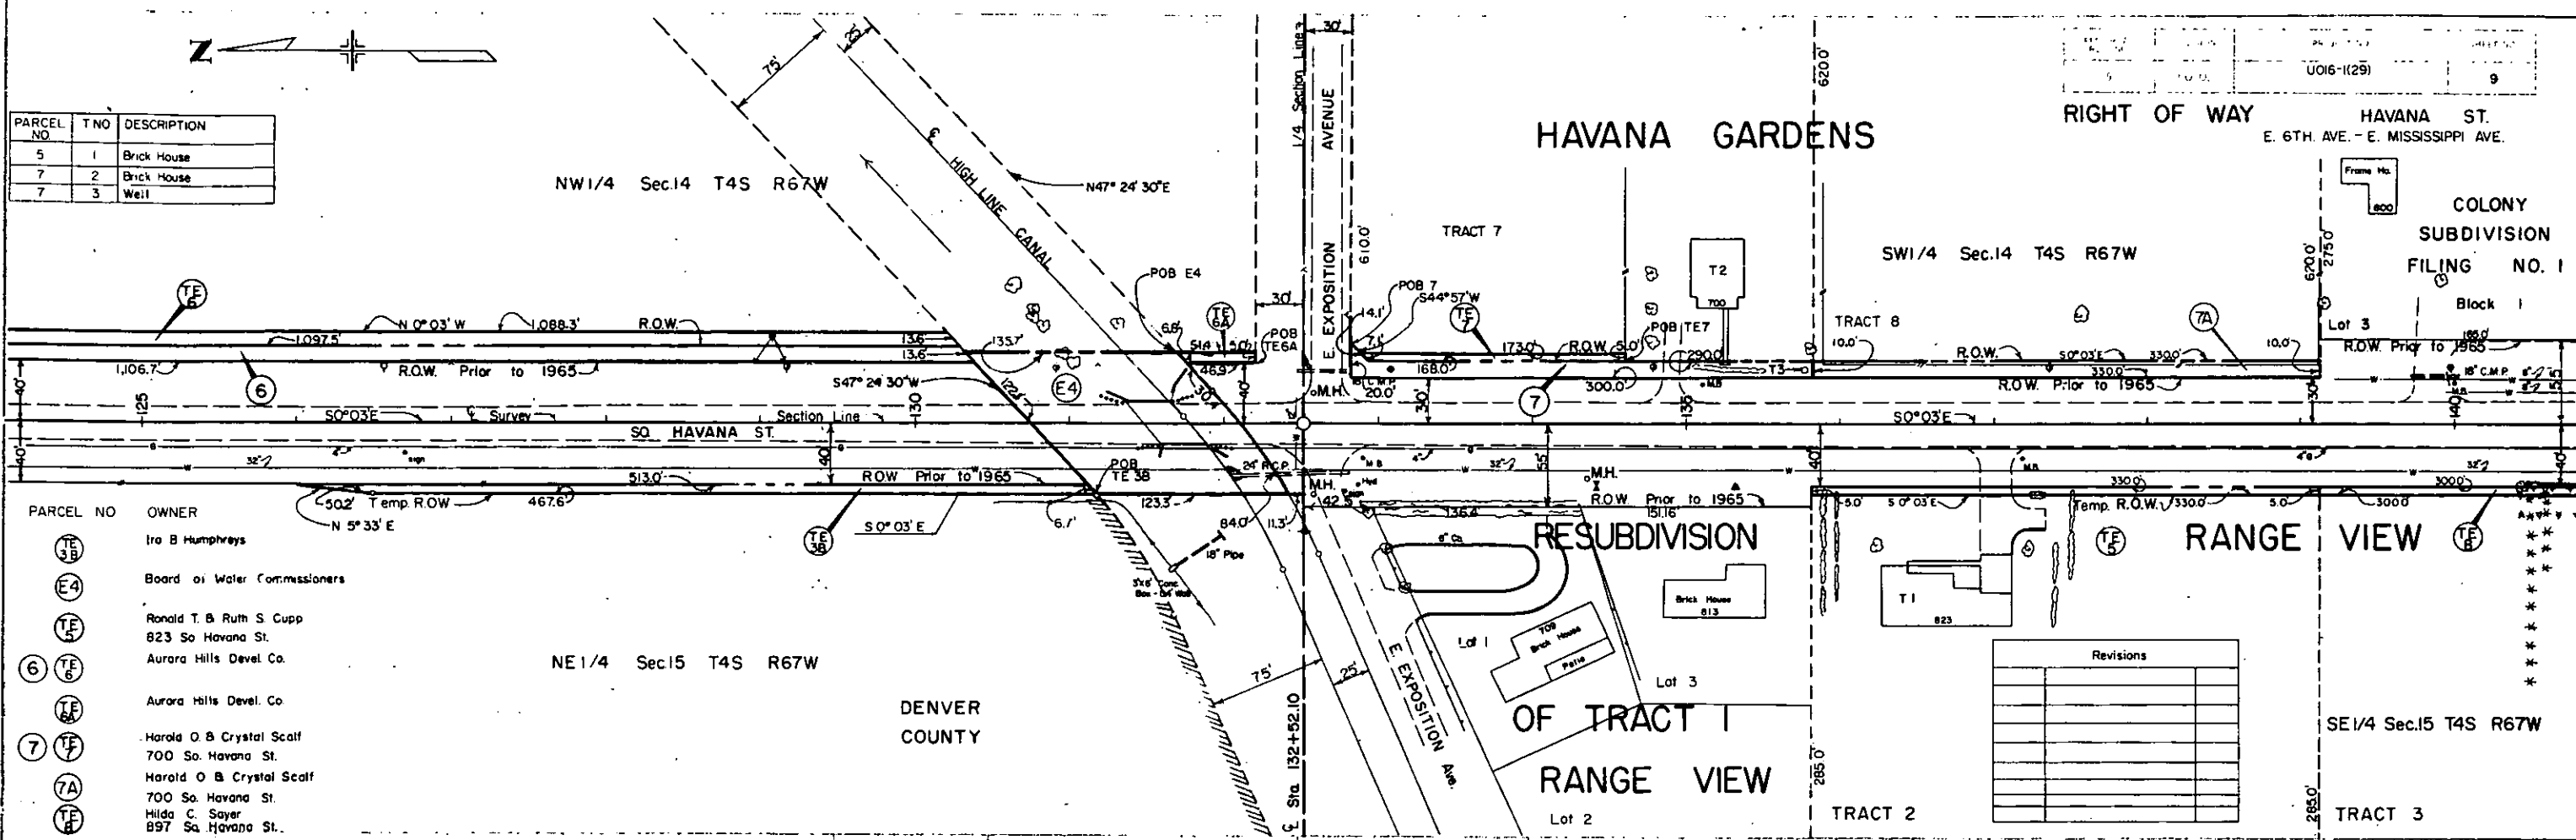

PARCEL NO.	OWNER
TE 3B	Ira B. Humphreys
E4	Board of Water Commissioners
TE 5	Ronald T. B. Ruth S. Cupp
6 TE 6	823 So. Havana St.
TE 6	Aurora Hills Devel. Co.
TE 6	Aurora Hills Devel. Co.
7 TE 7	Harold O. B. Crystal Scalf
7A	700 So. Havana St.
TE 7	Harold O. B. Crystal Scalf
7A	700 So. Havana St.
TE 7	Hilda C. Sayer
7A	897 So. Havana St.

Revisions	

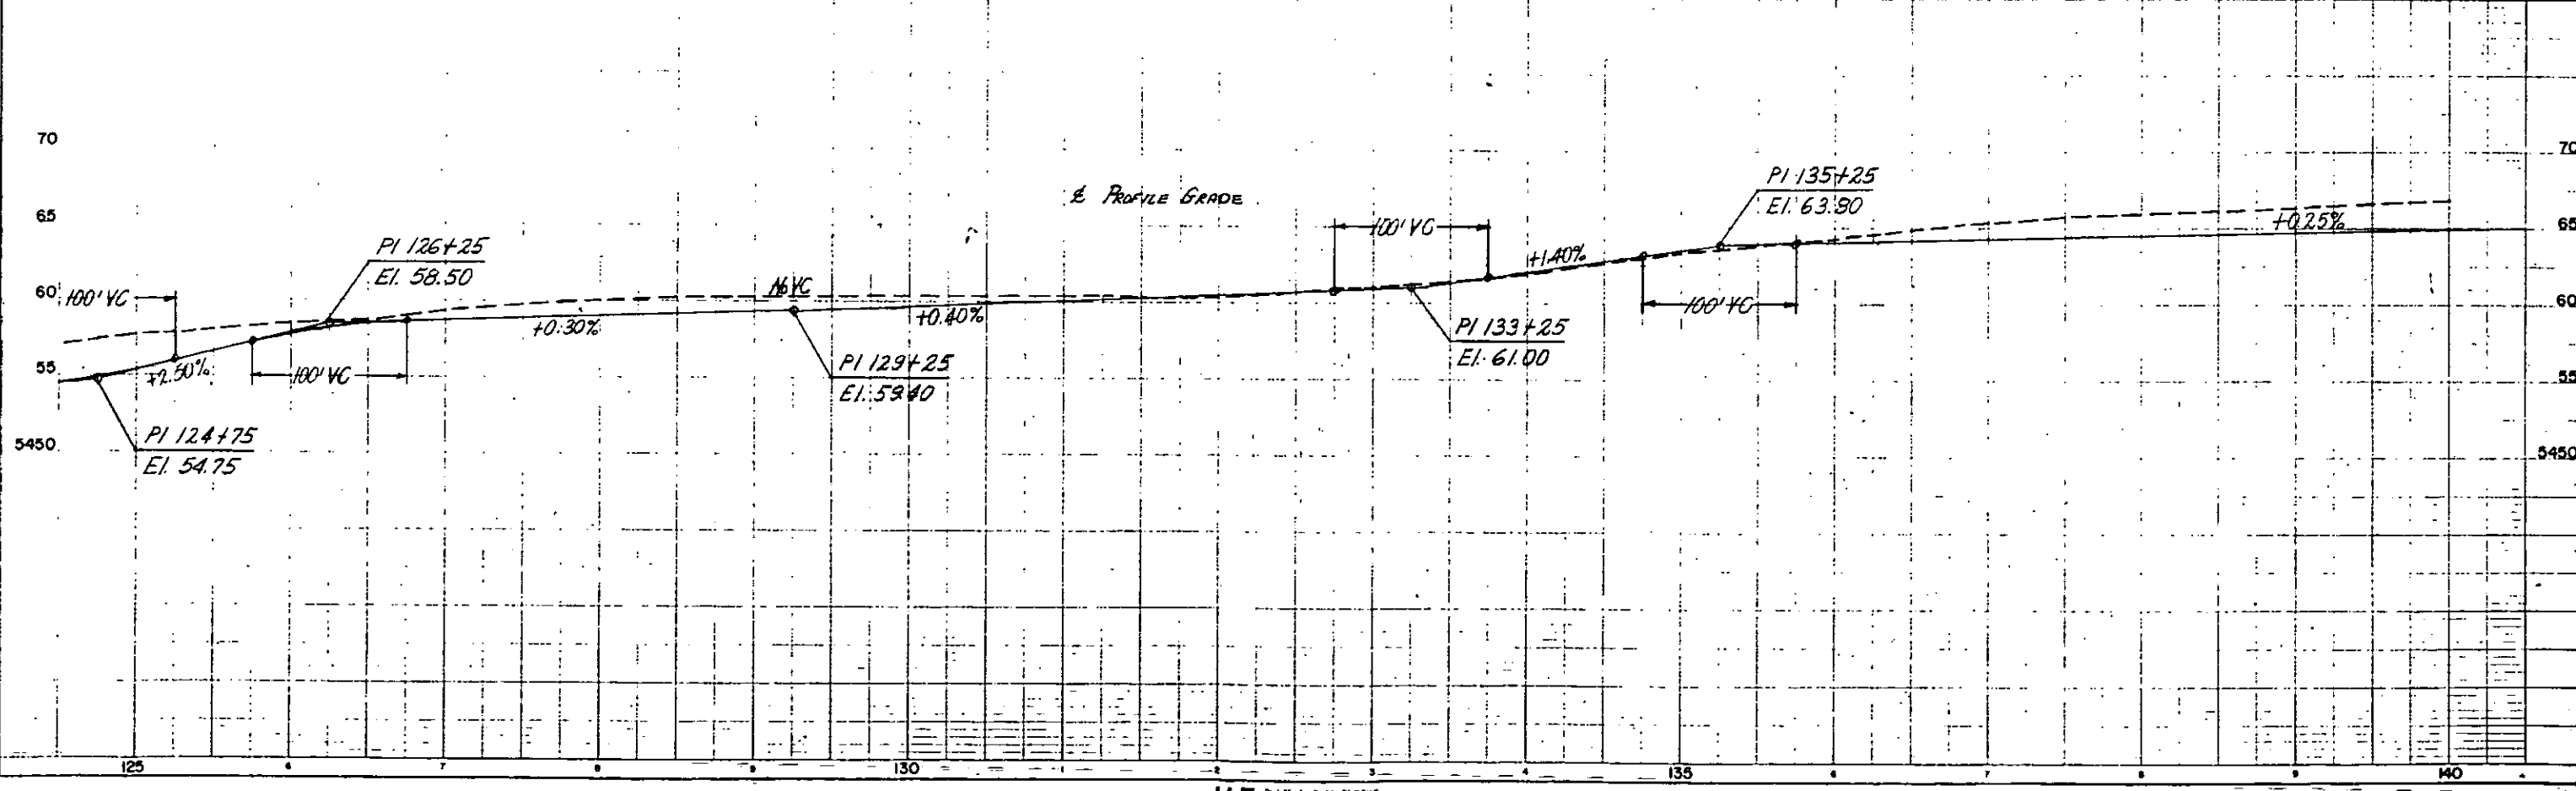

COLONY SUBDIVISION

FILING NUMBER 1

BLOCK 1


TRACT 10

SW1/4 Sec.14 T4S R67W

PARCEL NO	TNO	DESCRIPTION
8	3	Brick House
9	4	Brick House
10	5	Well
11	6	Brick House
12	7	Brick House
13	8	Brick House
14	9	Pump House
15	10	Brick House
16	11	Pump House

FED. ROAD DIST. NO.	SECTION	PROJECT NO.	SHEET NO.
9	C22.0	U016-1(29)	10

RIGHT OF WAY HAVANA ST.
E. 6TH. AVE. - E. MISSISSIPPI AVE.

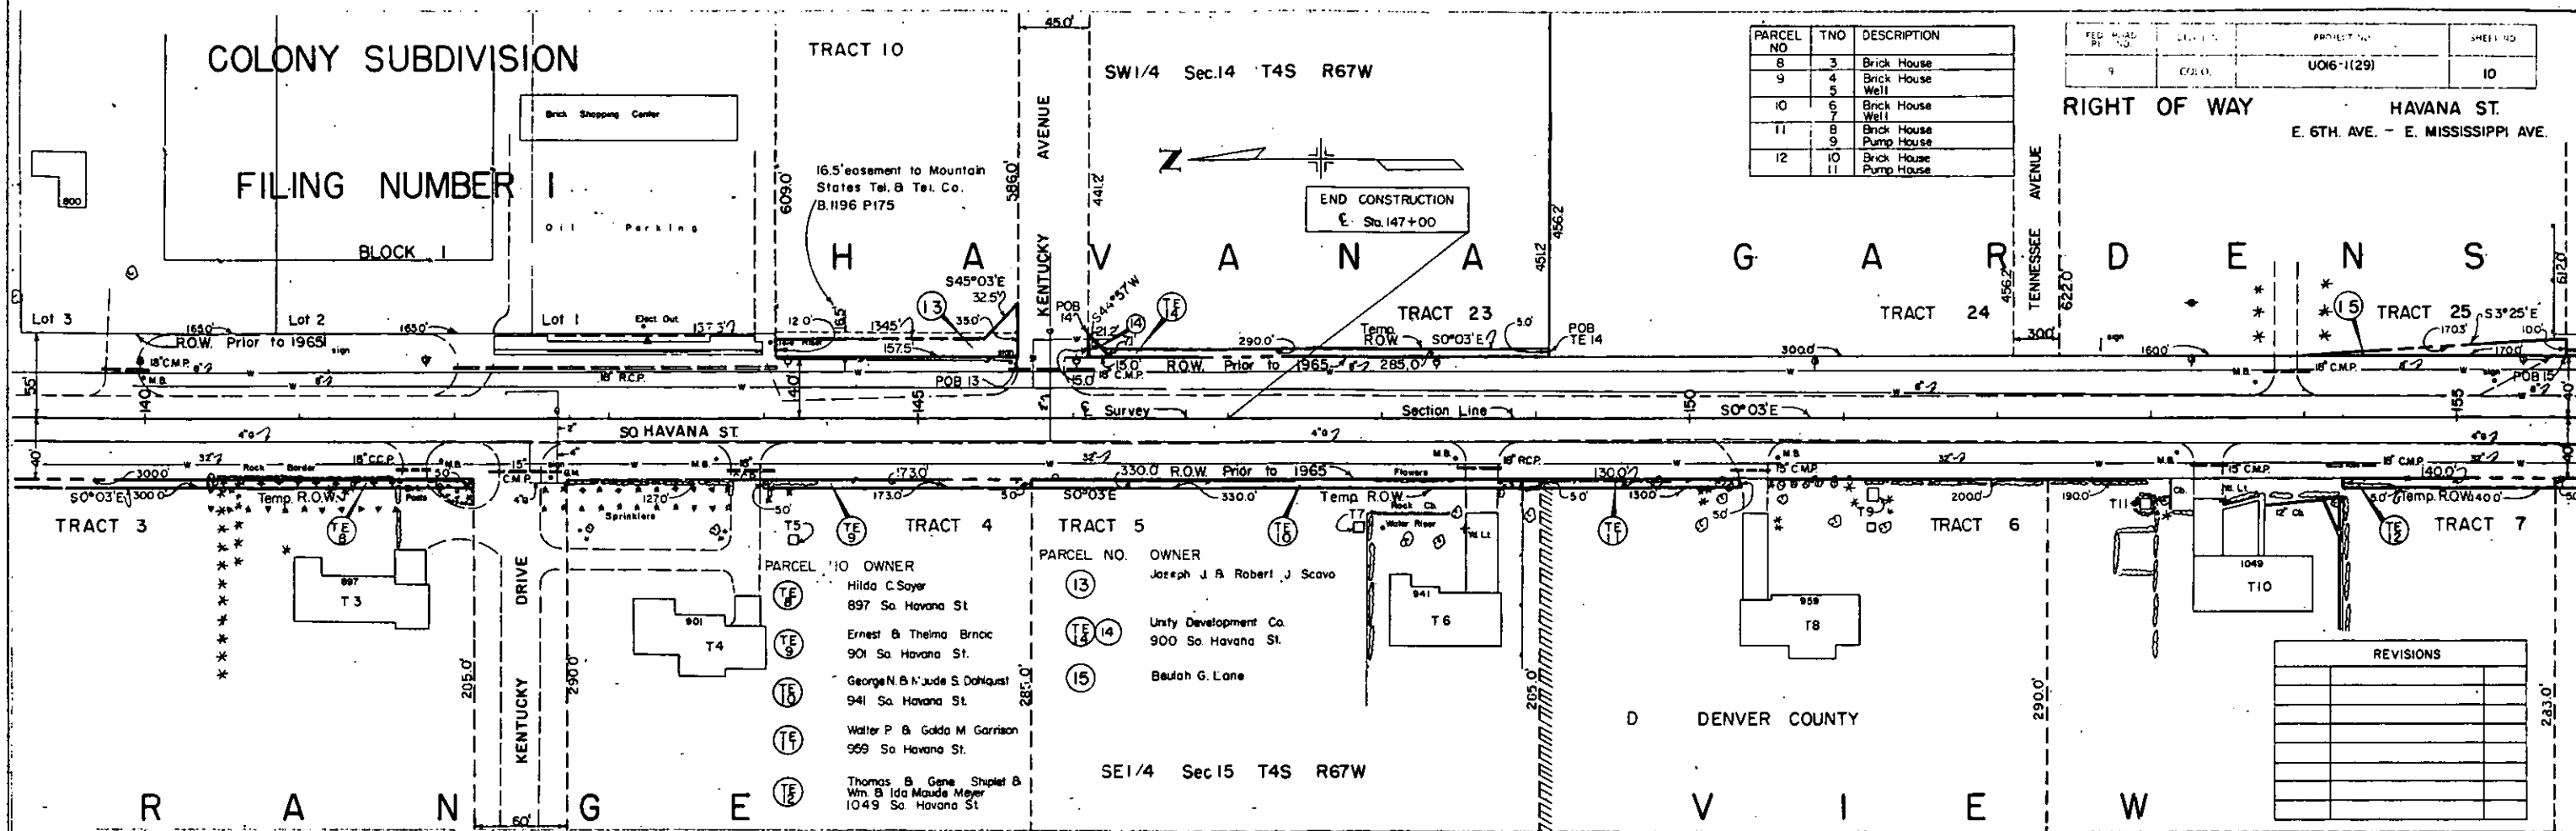


PARCEL NO. OWNER

10	Hilda C. Sayer
897	So. Havana St.
Ernest & Thelma Brnic	
901	So. Havana St.
George N. & Maude S. Dahlquist	
941	So. Havana St.
Walter P. & Golda M. Garrison	
959	So. Havana St.
Thomas & Gene Shiplet & Wm. & Ida Maude Meyer	
1049	So. Havana St.

PARCEL NO. OWNER

13	Joseph J. & Robert J. Scavo
14	Unity Development Co.
900	So. Havana St.
15	Baugh G. Lane

REVISIONS

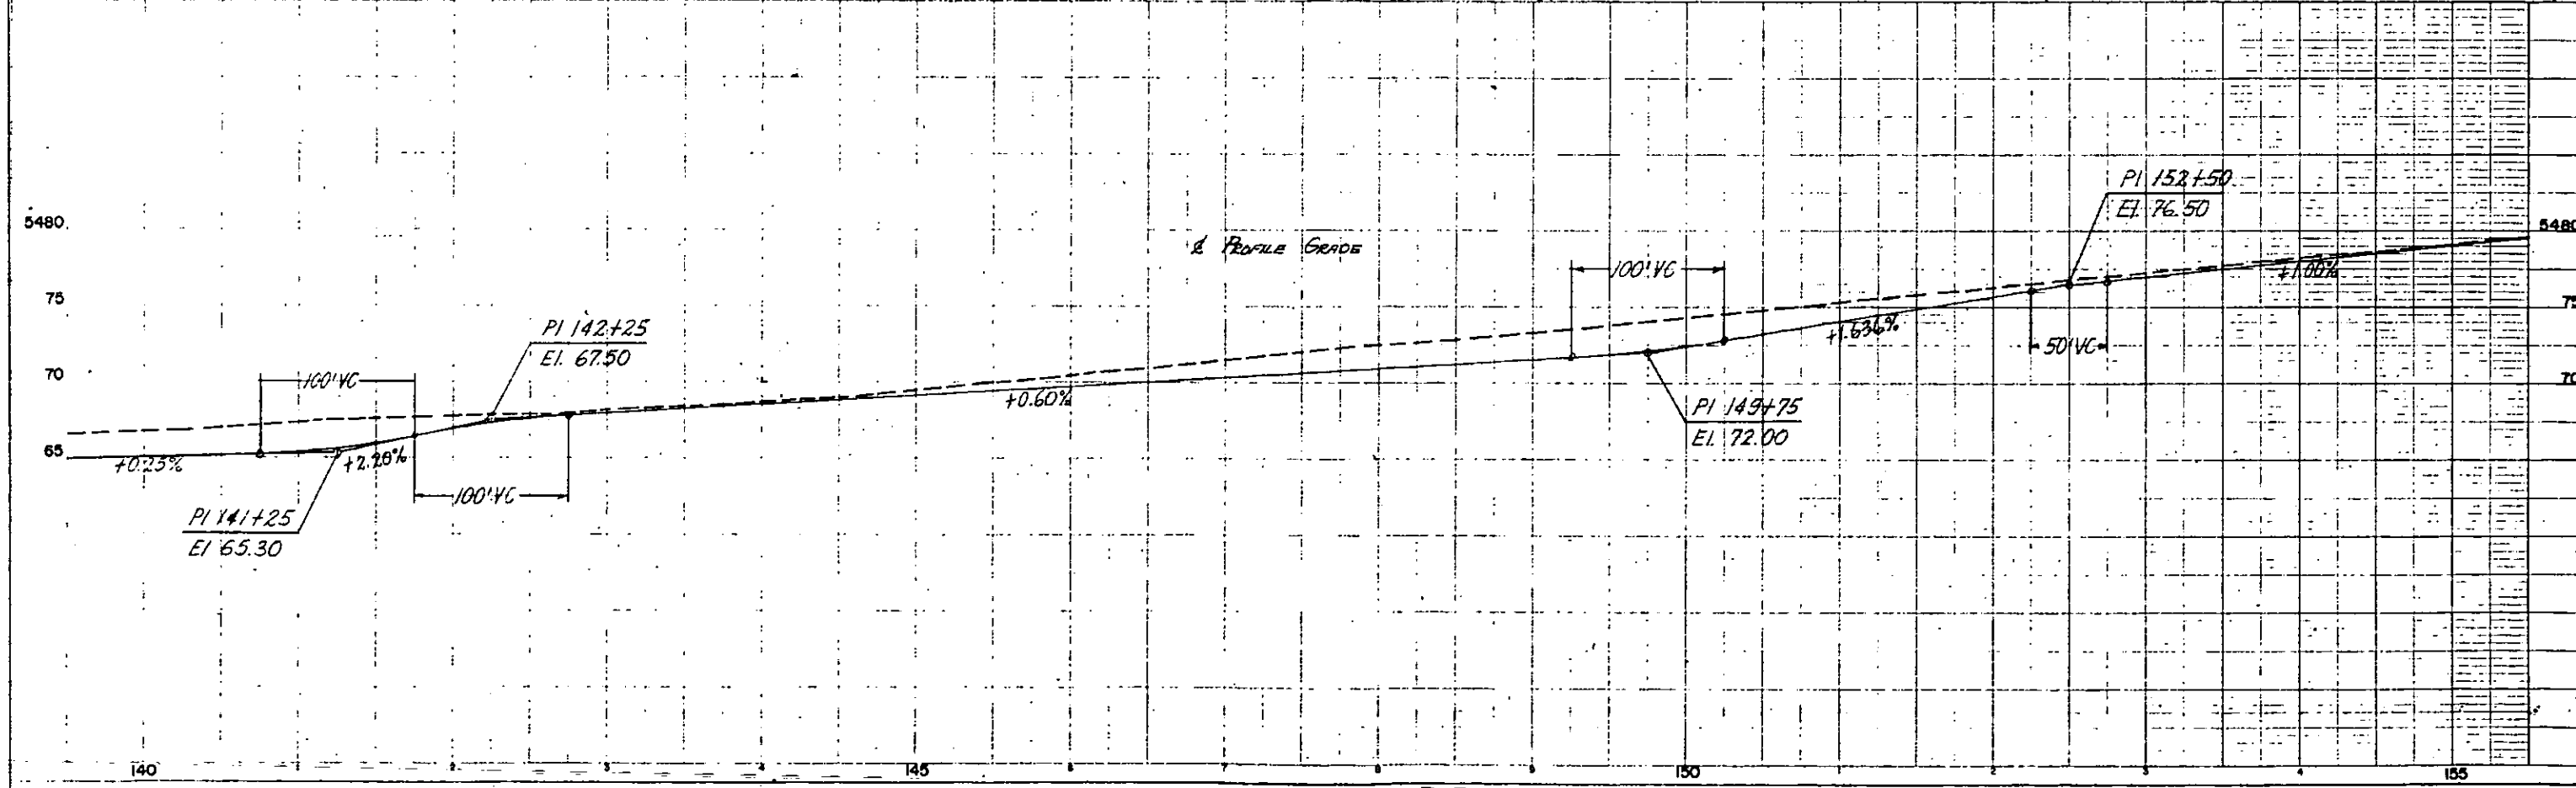

HAVANA GARDENS

SW 1/4 Sec 14 T4S R67W

BUCKINGHAM SQUARE

NW1/4 Sec.23 T4S R67W

FED. ROAD REG. NO.	COUNTY	PROJECT NO.	SHEET NO.
9	DELA.	UD6-1(29)	11

RIGHT OF WAY

HAVANA ST.
E. 6TH. AVE. - E. MISSISSIPPI AVE.

