

COLORED V


FEDERAL ROAD REGION NO.	DIVISION	PROJECT NO.	SHEET NO.
9	COLORADO	U 019 - 2 (12)	1

RIGHT OF WAY IN DURANGO							
INDEX OF SHEETS							
<table border="1"> <tr> <th colspan="2">REVISIONS</th> </tr> <tr> <td>3-30-64</td> <td>Ado Sheet Nos. 6, 7, 8, 8</td> </tr> <tr> <td></td> <td>DJF</td> </tr> </table>		REVISIONS		3-30-64	Ado Sheet Nos. 6, 7, 8, 8		DJF
REVISIONS							
3-30-64	Ado Sheet Nos. 6, 7, 8, 8						
	DJF						

COLORADO DEPARTMENT OF HIGHWAYS

PLAN AND PROFILE OF PROPOSED FEDERAL AID PROJECT NO. U 019 - 2 (12) STATE HIGHWAY NO. 19 LA PLATA COUNTY RIGHT OF WAY

SHEET NO. 1
1 TITLE SHEET
2 TABULATION OF PROPERTIES
3-4 PLAN & PROFILE
5-8 RIGHT OF WAY & OWNERSHIP

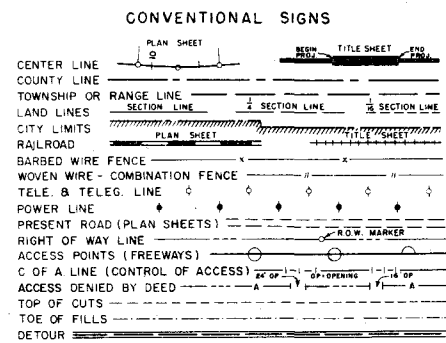


SCALES OF ORIGINAL DRAWINGS
ON PLAN, 1 IN. = 100 FT.
ON PROFILE, 1 IN. = 100 FT. HORIZONTAL
1 IN. = 10 FT. VERTICAL
GRADE LINE ON PROFILE IS SHOWN AS GRADE OF FINISHED ROAD
NET LENGTH OF PROJECT = 0.444 MILES (R.O.W.)

V-FILE

Descriptions on this project calculated and checked by field forces.

COLORED V

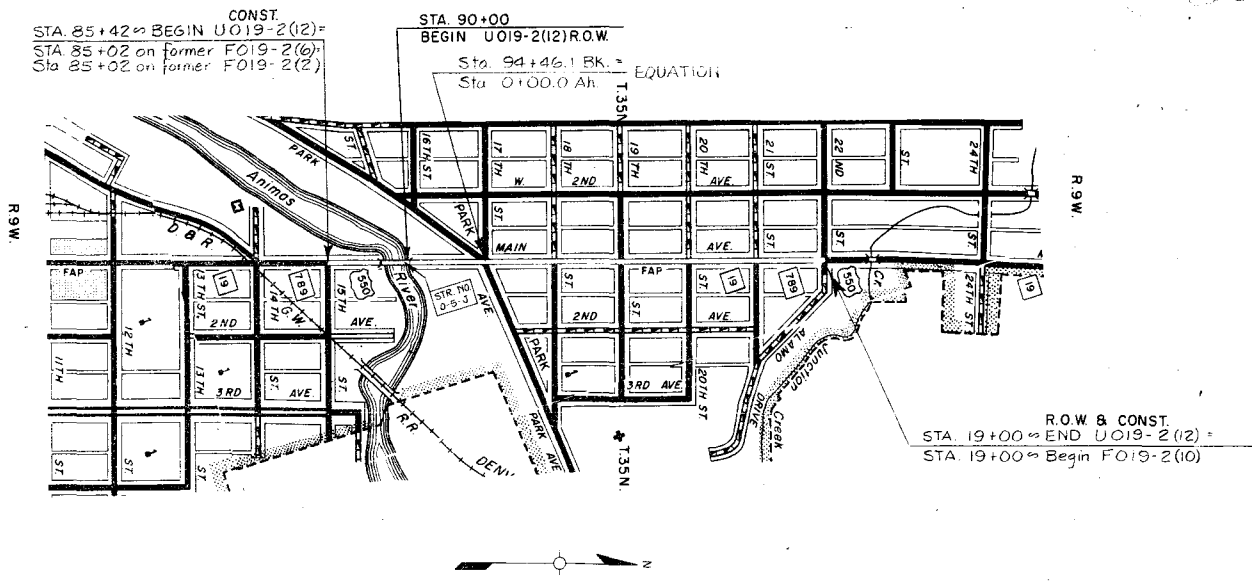



RIGHT OF WAY IN DURANGO

PARCEL NO.	OWNER	ADDRESS	LOCATION	AREA IN SQUARE FEET				PURCHASE DATA					REMARKS	NO.
				PARCEL	TO BE ACQUIRED	REMAINDER		LAND	IMPROV'M'TS	DAMAGE	MISC.	TOTAL		
1 Rev	MICHAEL J. BRENNAN (Deceased)		SW 1/4, Sec 20, T 35 N, R 9 W, N.M.P.M., North Durango Lot 1, Block 3	3292	3292	20,845								
1-A	STATE OF COLORADO		Lot 1, Block 3	302	302									
2	DELETED													
3	GLEN M. WOOD (B HELEN B. WOOD Deceased)		Tract B, Lot 1, Blk. 3	280	280	4,400								
4	DAVID J. FISHER & GERTRUDE E. FISHER		Tract A, Lot 1, Blk. 3	619	619	10,200								
5	MYRA K. CUMMINS		Lots 15, 16, 17, 18 - Blk. 23	219	219	7,152								
5A	MICHAEL L. CUMMINS & MYRA K. CUMMINS		Lots 14 & 15, Blk. 23	32	32	6,128								
6	THE CHURCH OF THE NAZARENE OF DURANGO		NW 1/4, Sec. 20 T. 35 N., R. 9 W., N.M.P.M. North Durango Addition Lots 17 & 18, Blk. 63	200	200	6,800								
7	RANDEL E. BACUS & IRENE L. BACUS		Lots 13 thru 16, Blk. 63	400	400	13,600								
8	PETER J. RADO & JENNIE E. RADO formerly known as PETER J. RADOSEVICH & JENNE E. RADOSEVICH		Lots 10, 11, 12, Blk. 63	300	300	15,975								
9	ODIE B. JACKSON		Lots 7, 8, 9, Blk. 63	300	300	4,425								
TE 10	CITY OF DURANGO		Part Blk. 120	1,254	1,254								(Toe Easement)	
TE 10A	LA PLATA COUNTY		Part Blk. 120	1,100	1,100								(Toe Easement)	
E-11	VETERANS OF FOREIGN WARS		Part Blk. 121	20	20								(Permanent Easement)	
E-12	DR. PATRICK W. LUTER		Part Blk. 4	50	50								(Permanent Easement)	

NORTH DURANGO ADDITION TO CITY OF DURANGO

FED. ROAD DIST. NO.	DIVISION	PROJ. NO.	SHEET NO.	DATE
9	COLD	U-019-2(12)	9	

In Durango RIGHT OF WAY

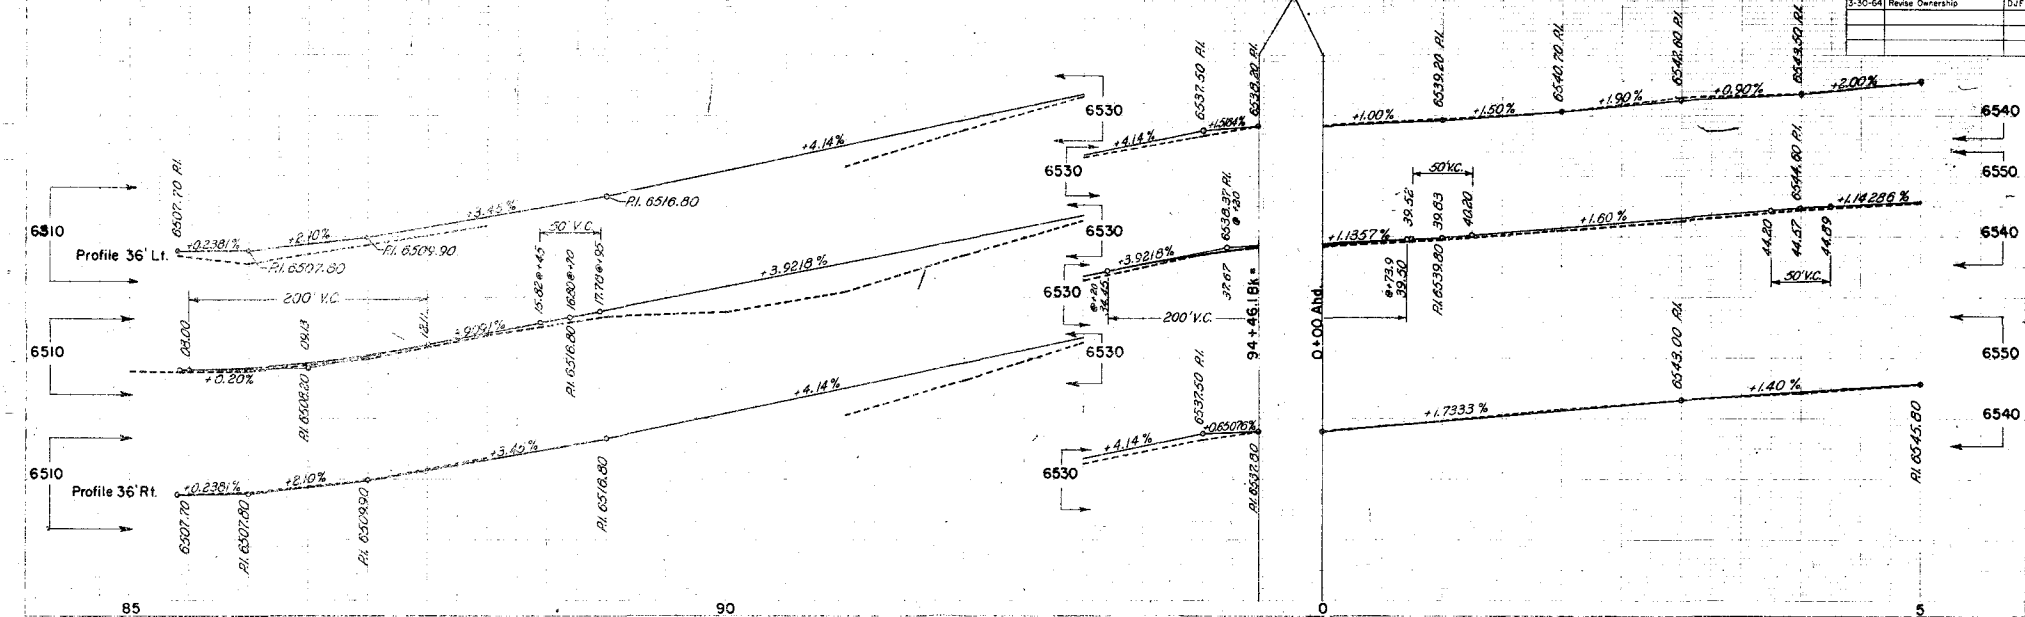
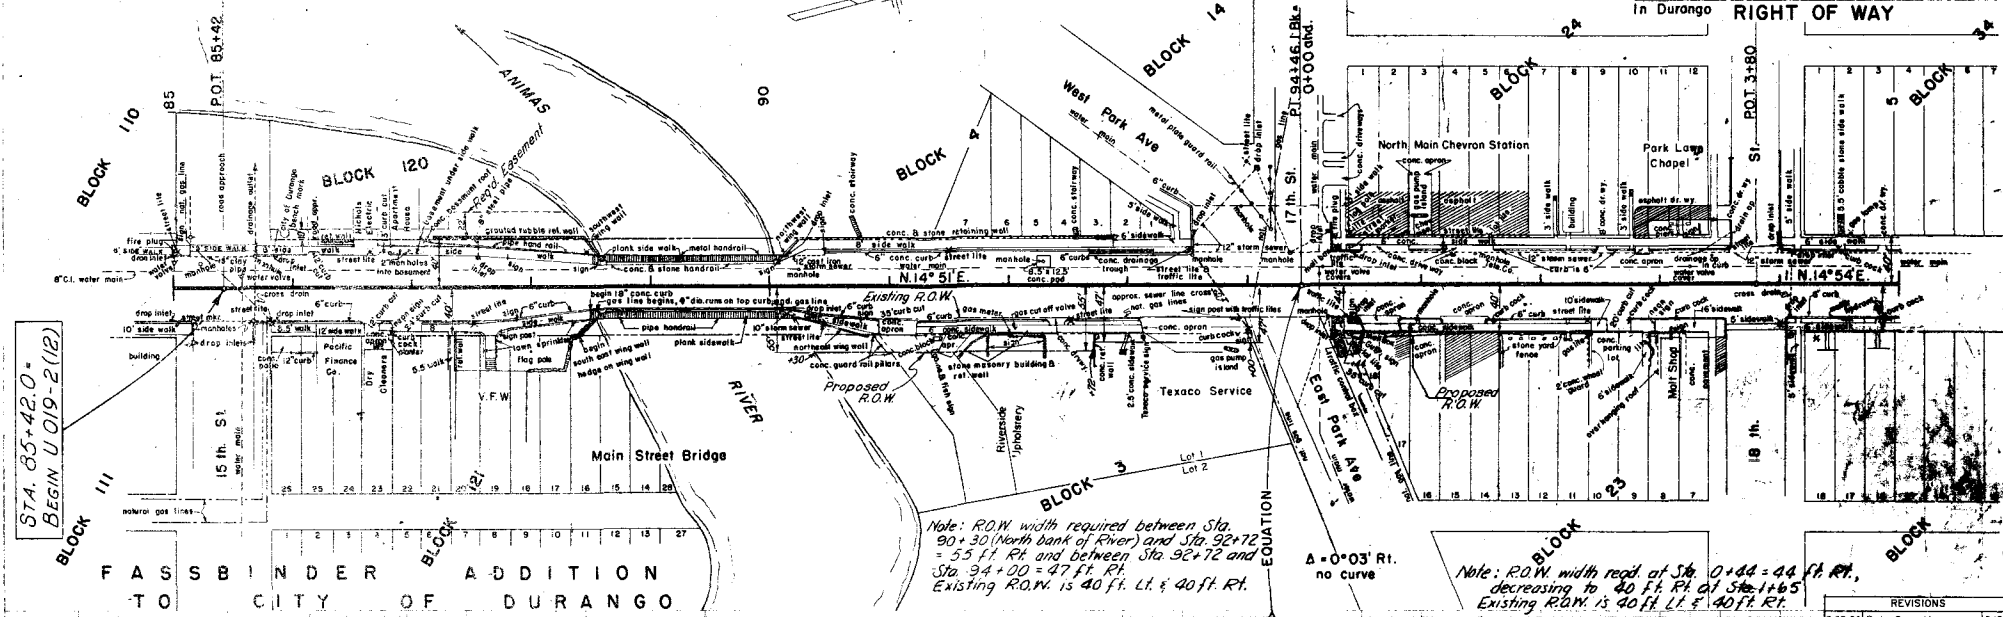


NORTH DURANGO ADDITION TO CITY


FILE NO.	DIVISION	PROJECT NO.	DATE	SCALE
9	5	U 019-2(12)	4	1"=40'

In Durango

RIGHT OF WAY

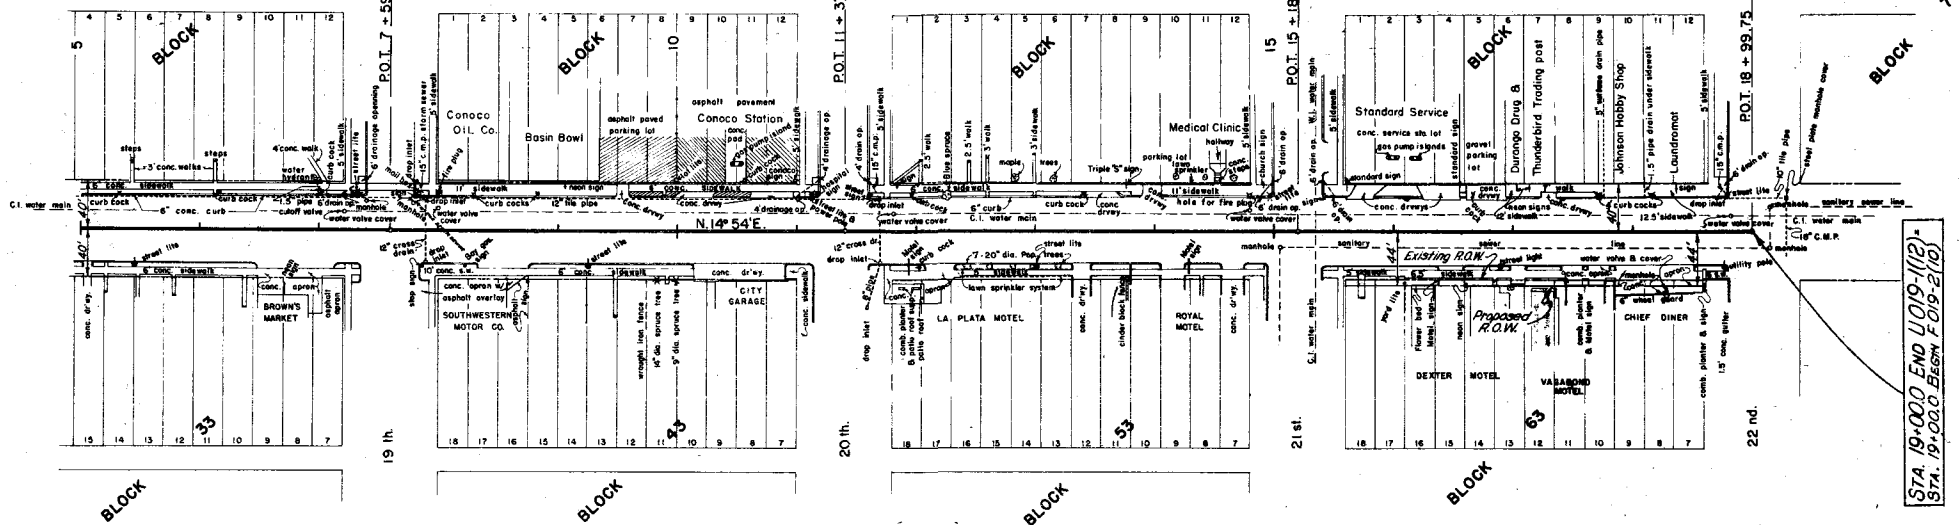 

Note: R.O.W. width required between Sta. 15+60 and Sta. 18+60 = 44 ft. R.
Existing R.O.W. is 40 ft. L. and 40 ft. R.

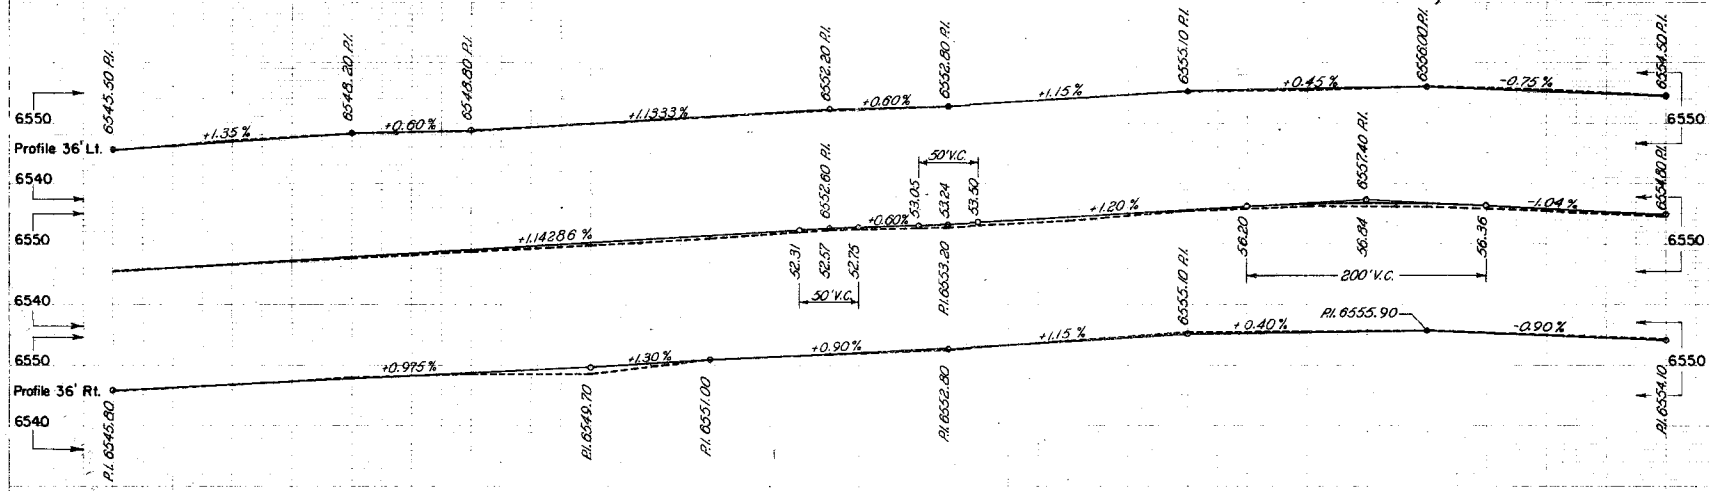

STA. 19+00.0 END U 019-1(12)
STA. 19+00.0 BEGIN U 019-2(12)

STATE OF COLORADO

TE 10 CITY OF DURANGO (Toe Easement)

TE 10-A LA PLATA COUNTY (Toe Easement)

TE 11 VETERANS FOREIGN WARS

TE 11-A

TE 12-2A DR. PATRICK W. LUTER

Rev. MICHAEL J. BRENNAN (Deceased)

DELETED

GLEN M. WOOD &

(HELEN B. WOOD Deceased)

DAVID J. & GERTRUDE E. FISHER

MYRA K. CUMMINS

MICHAEL L. &

MYRA K. CUMMINS

① $\Delta 13^{\circ}22'$
D 19'06"
T 35.2'
L 70.0'
R 300.0'

② $\Delta 9^{\circ}56'$
D 19'06"
T 26.1'
L 52.0'
R 300.0'

REVISIONS	
3-30-64	Delete Parcel 2 - Name Change
	Add Parcel 1-A - Add Easement D.J.F.

FEDERAL ROAD SECTION NO.	DISTRICT	PROJ. NO.	SHEET NO.	TOTAL SHEETS
9	COLORADO	U 019-2(12)	5	

RIGHT OF WAY

In Durango
Scale: 1" = 50'

Sta. 85+42 Begin U 019-2(12)
CONST.

P.O.T. 85+42

15th St.

BLOCK 120

TE 10-A

TE 10-A

- ② DELETED
- ③ GLEN M. WOOD & (HELEN B. WOOD, Deceased)

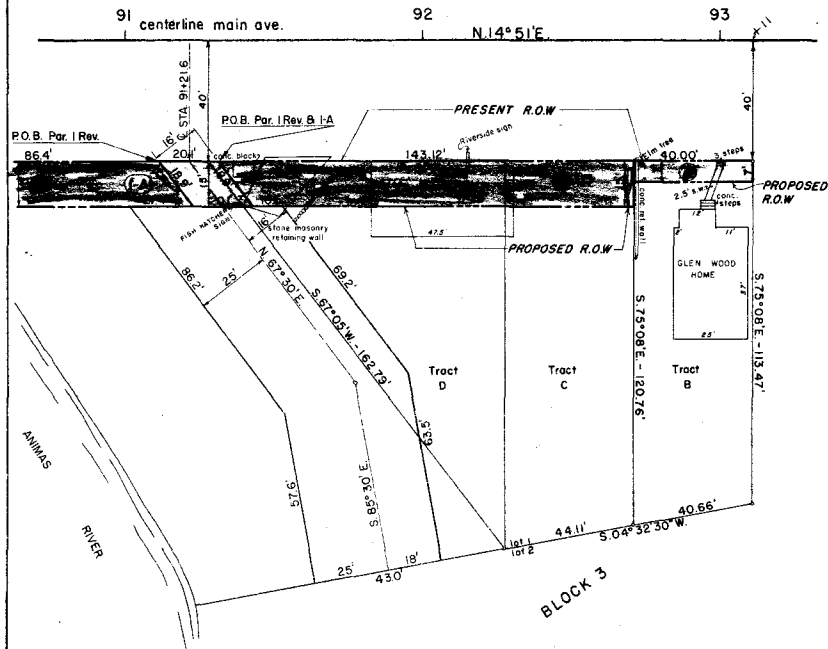


Parcel No. 4
Scale: 1" = 10'

FEC. ROAD RES. NO.	DIVISION	PROJ. NO.	SHEET NO.	TOTAL SHEETS
9	COLO.	U 019-2(12)	6	


RIGHT OF WAY In Durango

REVISIONS		
DATE	DESCRIPTION	BY
5-30-64	New Sheet	D.J.F.

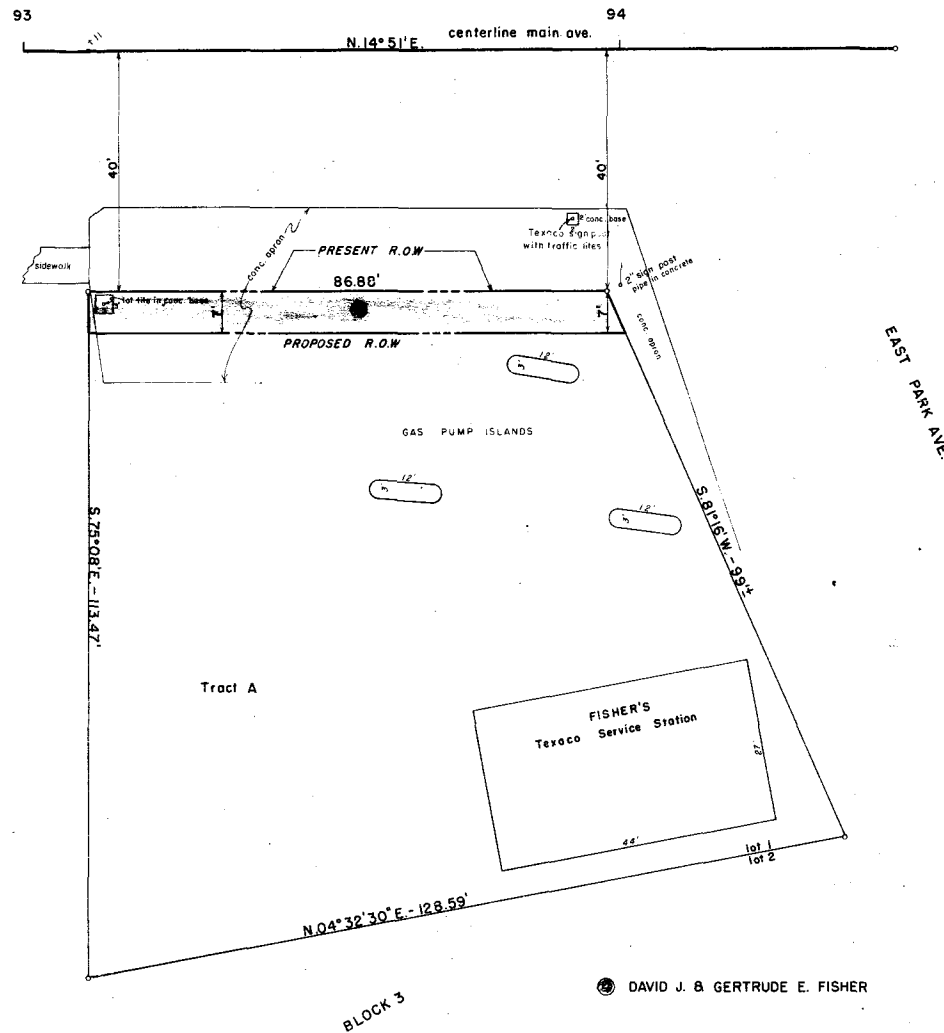


Parcels No. 5 & 5A

Scale: 1" = 10'

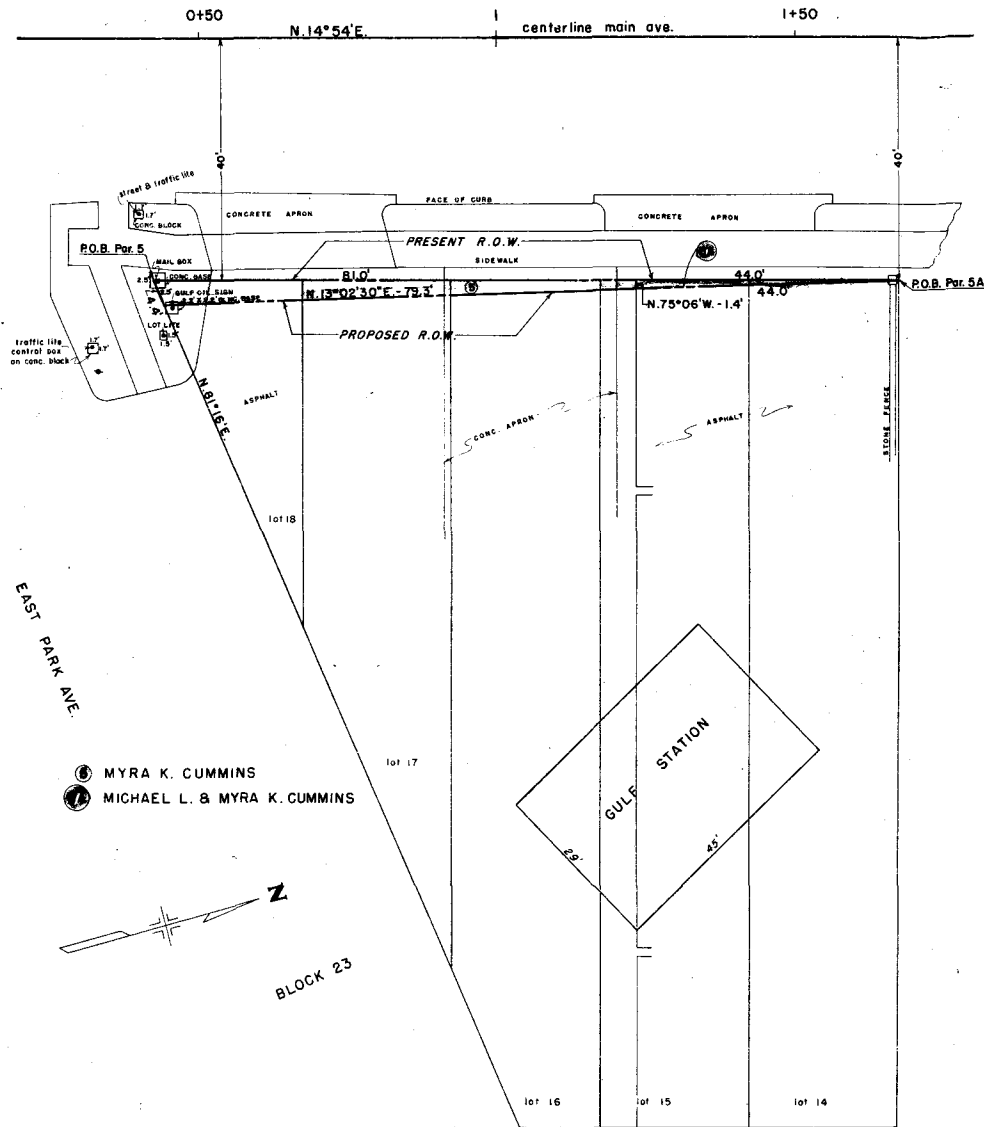

Parcels No. 6 & 7

Scale: 1" = 20'

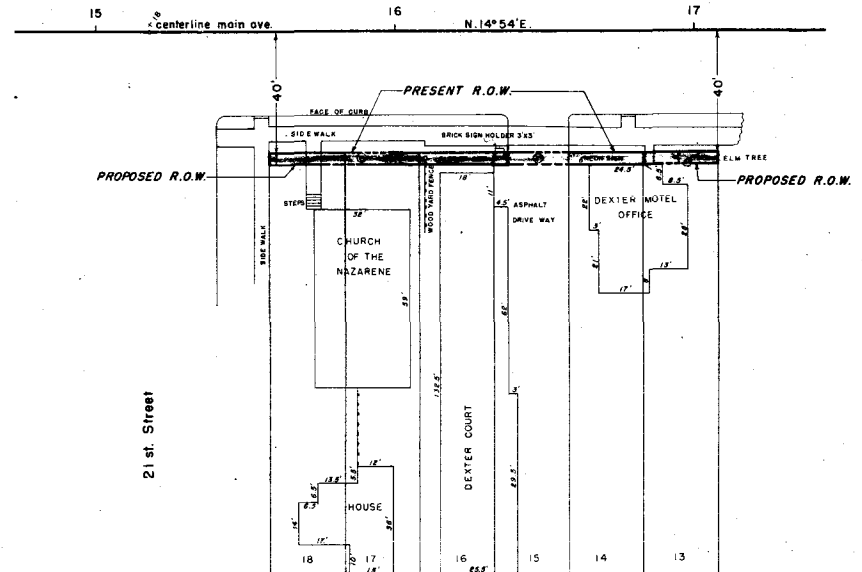


FED. ROAD DIST. NO.	DIVISION	PROJ. NO.	SHEET NO.	TOTAL SHEETS
9	COLD	U 019-2(12)	7	

RIGHT OF WAY In DURANGO		
REVISIONS		
DATE	BY	DESCRIPTION
3-30-64	New Sheet	DJT

Scale: 1" = 10'

RIGHT OF WAY In DURANGO

REVISIONS		
3-30-64	New Sheet	DJ

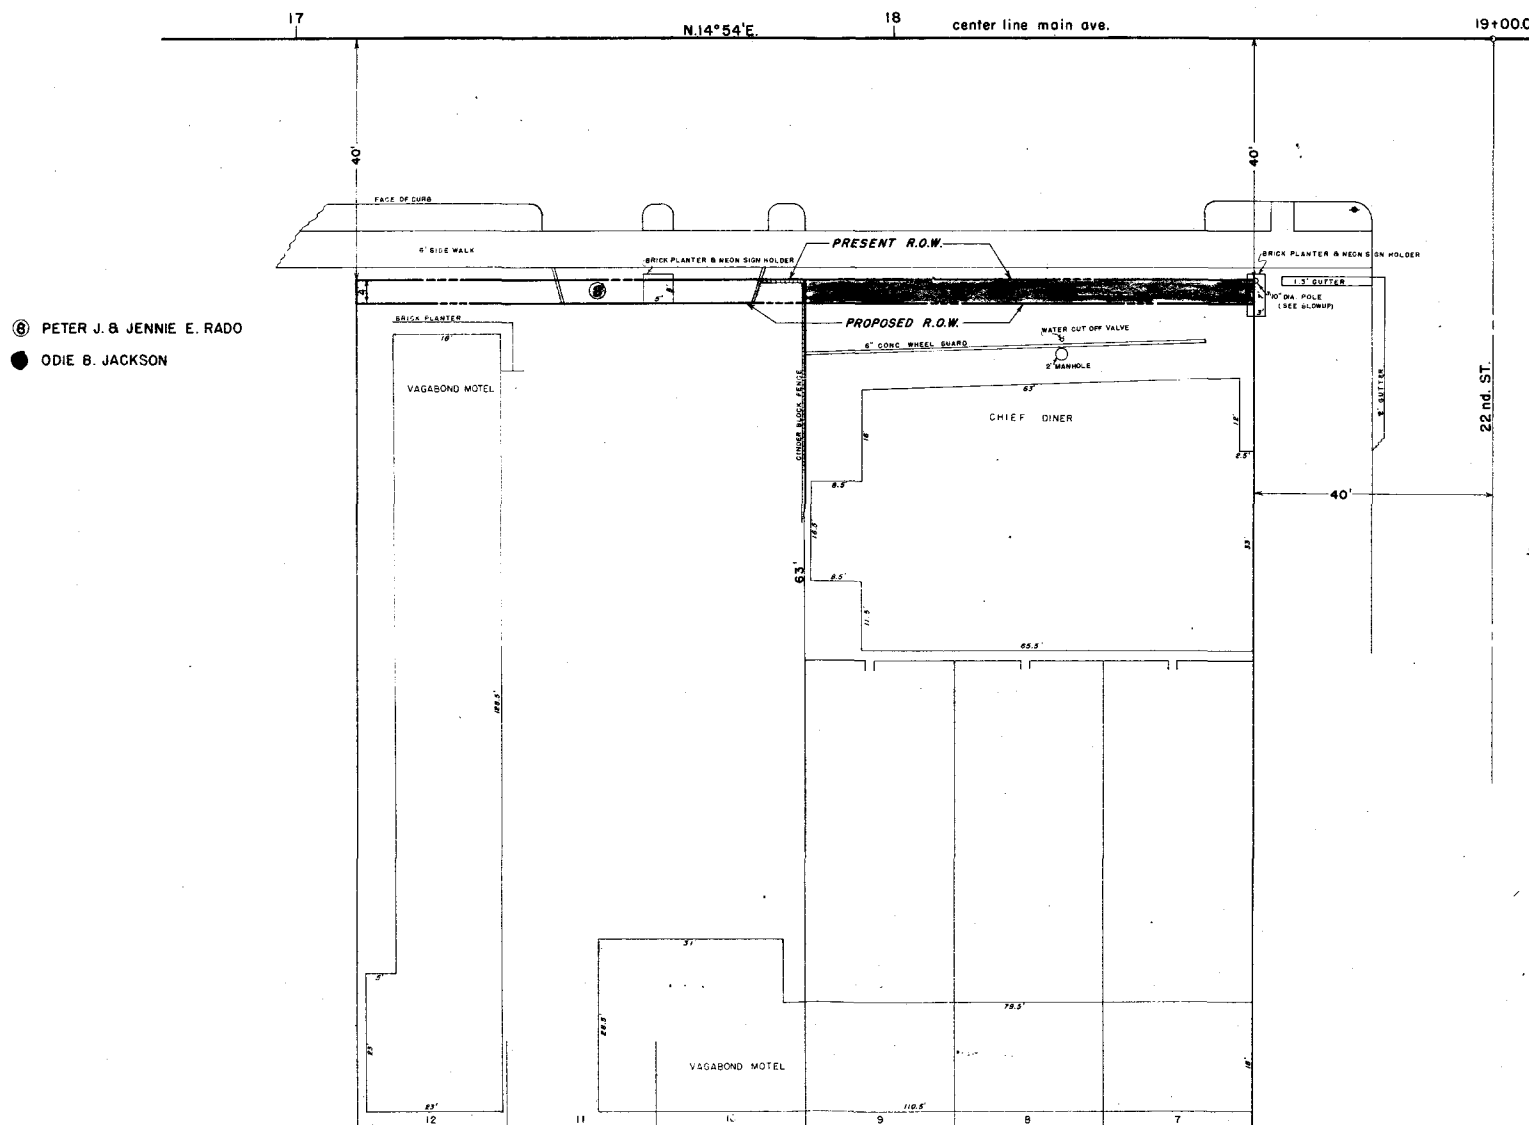

Detail of sign pole in relationship with R.O.W. lines.
SCALE: 6" = 1'

