


DEPT. OF HIGHWAYS
SHEET

DEPARTMENT OF HIGHWAYS STATE OF COLORADO

PLAN AND PROFILE OF PROPOSED FEDERAL AID PROJECT NO. U036-1(8) STATE HIGHWAY NO. 121 JEFFERSON COUNTY RIGHT OF WAY

Information Obtained from Available County Records

Scales of original drawings
On Plan 1 in. = 100 ft.
Ownership map 1 in. = 200 ft.
Length of Right of Way 2.947 Miles

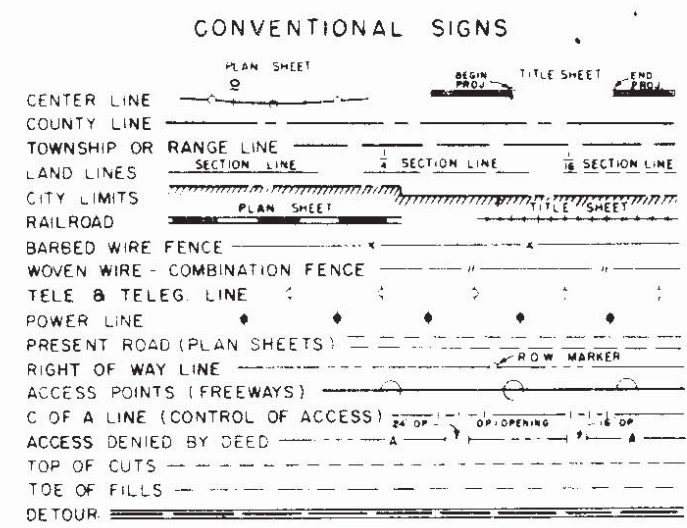

FEDERAL ROAD REGION NO.	DIVISION	PROJECT NO.	SHEET NO.
9	COLORADO	U036-1(8)	1


RIGHT OF WAY
Arvada North

INDEX OF SHEETS

- Sheet No. 1 Title Sheet
2-3 Tabulation Sheets
4-9 Plan and Profile showing Right of Way
10-13 Ownership Maps

Note: Plans and descriptions on this project calculated and checked by field forces.

REVISIONS		
5-23-65	Added Sheet No. 13	
12-1-65	Extended R.O.W. Sta. 209+50	10-1
12-1-65	Rev. Project NO.	10-1
12-1-65	Rev. Sta.	10-1
6-28-67	Add Begin & End Const. Sta.	10-1

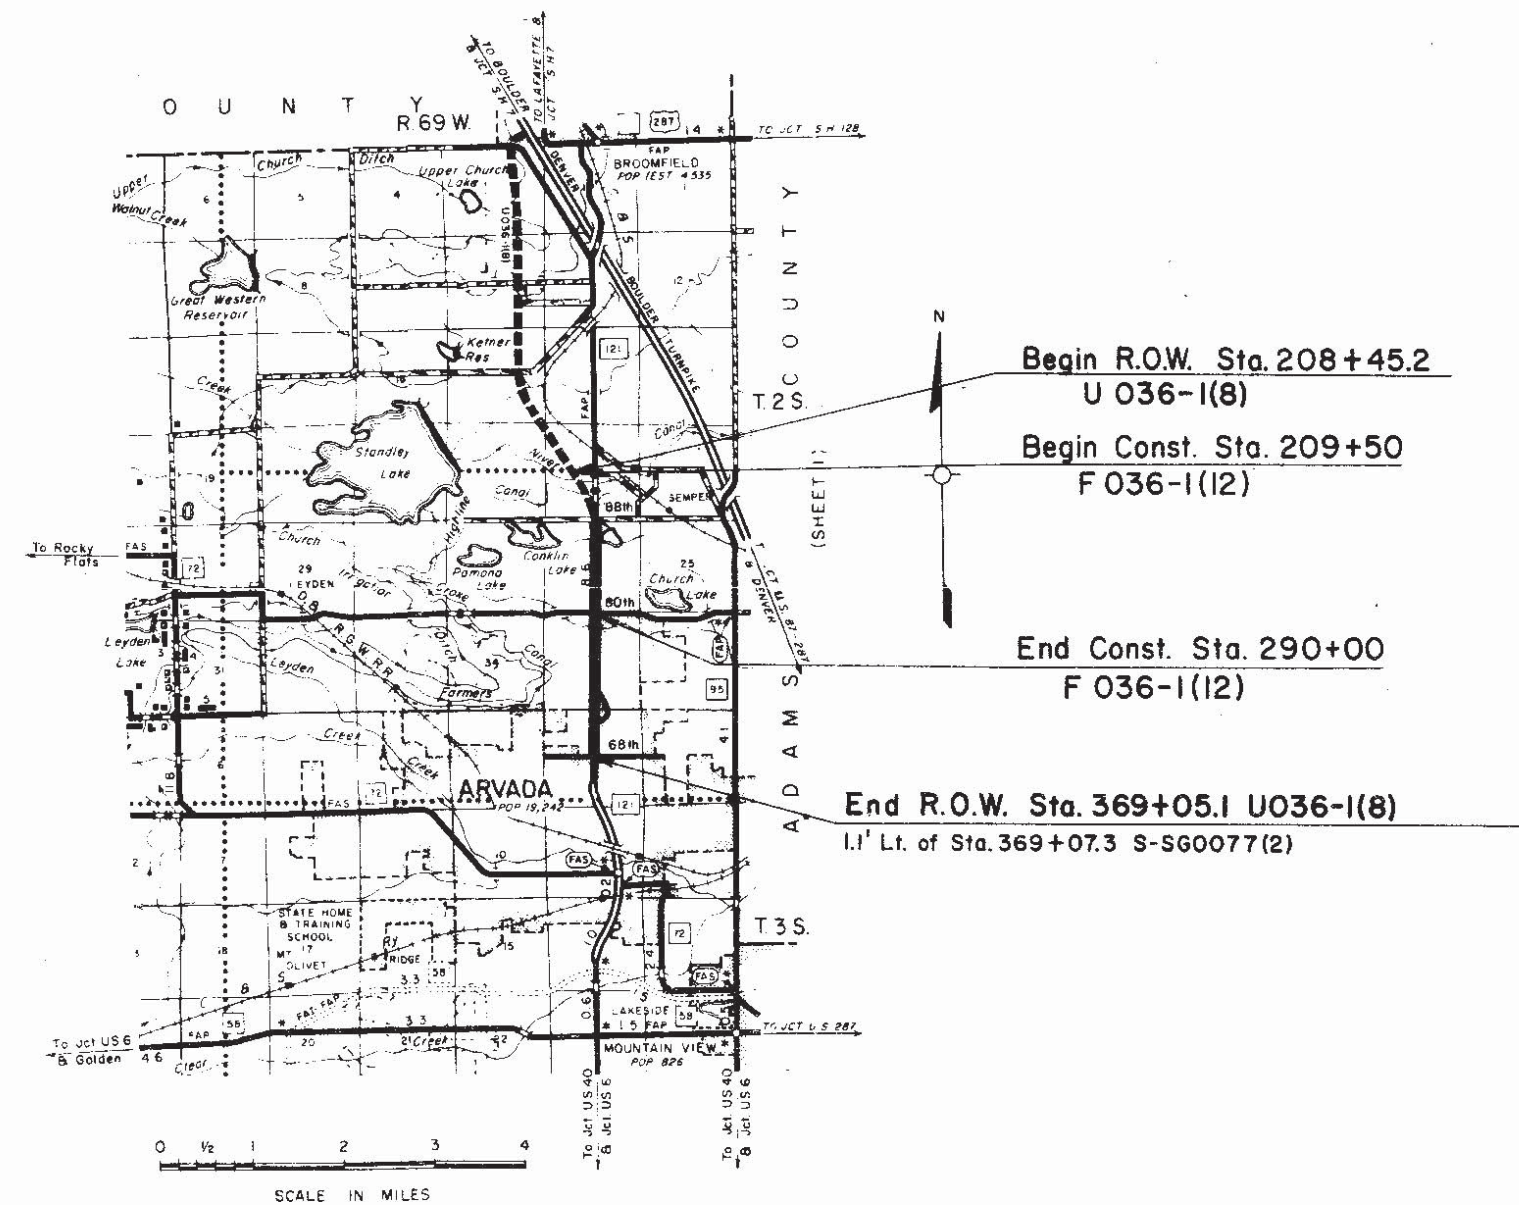

RIGHT OF WAY Arvada North

PARCEL NO.	OWNER	ADDRESS	LOCATION	AREA IN ACRES			PURCHASE DATA					REMARKS	NO.
				PARCEL	TO BE ACQUIRED	REMAINDER	LAND	IMPROV'M'TS	DAMAGE	MISC.	TOTAL		
			T.3 S., R.69W.										
			Section 2										
2	Doris E. Smith & Co.(A Partnership)		S.E.1/4 of the N.W.1/4	1.048	0.646	19 Rt.							
			Del-Ray Subdivision										
3	Lola & W.M. Baum		Tract "B"	0.343	0.343	3.8 Lt.							3
4	L.H.Vinquist & Florence L.Vinquist		Tract "A"	0.113	0.113	.60 Lt.							4
5	Wilfred E. & Ruth L.Ubert		Lots 3 & 4 ,Block 1	0.049	0.049	.26 Lt.						Parcel = 2129 Sq. Ft.	5
6	Alfred L.,Violet M. & Catherine Blanc		Lots 2 & 3,Block 1	0.051	0.051	.27 Lt.						Parcel=2230 Sq. Ft.	6
7	Louis H.Vinquist III & Connie J. Vinquist		Lots 1 & 2,Block 1	0.051	0.051	.27 Lt.						Parcel=2230 Sq. Ft.	7
8	Wilbur J. & Pauline M.Vincent		Lot 1,Block 3	0.046	0.046	.27 Lt.						Parcel=2021 Sq. Ft.	8
9	Lee N.Brutus		N.W.1/4 of the N.E.1/4	0.269	0.147	2.4 Lt.							9
10	Robert C. Appleman		N.W.1/4	1.407	0.988	17 Rt.							10
11	Geraldine Brutus		N.W.1/4 of the N.E.1/4	0.255	0.115	3.4 Lt.							11
12	Joseph & Rose LaConte		N.E.1/4 of the N.W.1/4	0.711	0.595	17 Rt.							12
			T.2 S.,R.69W.										
			Section 35										
13	M.O.D. Inc.		S.W.1/4	2.535	1.521	73 Rt.							13
14	M.O.D. Inc.		N.W.1/4 of the S.E.1/4	1.564	0.938	26 Lt.							14
15	Dale J. & Evelyn A. Schneider		N.W.1/4 of the S.E.1/4	0.360	0.216	1.6 Lt.							15
16	Francis E. & Ruth E. Schneider		N.W.1/4 of the S.E.1/4	0.360	0.216	1.6 Lt.							16
17	Emil M. Schneider Jr. & Josephine Schneider		N.E.1/4 of the S.W.1/4	0.685	0.685	2.4 Rt.							17
18Rev.	William A. & Bertha E. Brenton		N.W.1/4	2.923	1.891	2.2 Rt.							18
19Rev.	M.O.D. Inc.		N.E.1/4	1.892	1.136	16 Lt.							19
20Rev.	D.H.G. & A., Inc.		N.E.1/4 of the N.W.1/4	2.101	1.250	130 Rt.							20
21Rev.	Edwin T. & Mildred J. Johnson		N.W.1/4 of the N.E.1/4	1.210	0.703	4.0 Lt.							21


R.O.W. TABULATION OF PROPERTIES IN JEFFERSON COUNTY S.H. No. 121 PROJ U 036-1(8)

FEDERAL ROAD DIVISION NO.	DISTRICT	PROJECT NO.	SHEET NO.
8	COLORADO	U 036-1(8)	3

RIGHT OF WAY Arvada North

PARCEL NO.	OWNER	ADDRESS	LOCATION	AREA IN ACRES			PURCHASE DATA					REMARKS	NO.
				PARCEL	TO BE ACQUIRED	REMAINDER	LAND	IMPROV'M'TS	DAMAGE	MISC.	TOTAL		
			T.2S., R.69W. Section 26										
												1965 REVISIONS	
												6-23 Added Pars. 28, 29, 30, 31	D-1
												11/12 Rev. Par. 23 & Made Name	
												Change, Added Par. 23A	D-1
												12/13 Rev. Project NO.	D-1
												12/30 Rev. Par. 29, added Par. 29A	D-1
												2/10 Rev. Par. 25 & 26	D-1
												10/3 Add. Par. PE 22, PE 23, PE 29,	
												PE 23A, PE 29 Rev. 31	D-1
												3-4-67 Rev. 28, 29 Rev. 29A, 30, 31 Rev. PE 28, 29	DJF
												5-1-67 Added E. 31	FCM
												6-29-67 Add 31-A - Rev. E-31 - Change	
												PE's 22, 22A, 23 & 23A to TE's	DJF
22	J.J. Jones		E. 1/2	12.213	8.453	320 Lt.							
23 ^{Rev.}	Eight Thousand Corp.		S.W. 1/4	2.883	1.996	110 Rt.							
23A	Wadsworth Properties, Company		S.W. 1/4	1.515	1.012	19 Rt.							
24	Great Northern Utilities Co., Inc.		S.W. 1/4	0.096	0.096	0.96 Rt.						Parcel = 4169 Sq. Ft.	
25 ^{Rev.}	Edith C. Brooks		N.W. 1/4 & S.W. 1/4	3.661	2.508	50 Rt.							25 ^{Rev.}
26 ^{Rev.}	Charles L. & Erma L. Taylor		N.W. 1/4	3.528	2.470	12 Rt.							26 ^{Rev.}
27	The Shamrock Oil & Gas Corp.		N.W. 1/4	0.155	0.155	0.5 Rt.							27
28 ^{Rev.}	Ruby P. Carlson		S.E. 1/4, Sec. 23	2.639	1.874	32 Rt.							28 ^{Rev.}
29 ^{Rev. 2}	Carl F. & Mildred Meyer		S.W. 1/4, Sec. 23	1.455	1.037	45 Rt.						NOTE: Interest in Reservoir, See Memorandum of ownership.	29 ^{Rev. 2}
29A ^{Rev.}	Donald H. & Geneive M. Hernor		S.W. 1/4, Sec. 23	0.707	0.707	16 Rt.							29A ^{Rev.}
30 ^{Rev.}	Harold E. & Gladys S. Dobbs, Pauline Willis		S.E. 1/4, Sec. 23	1.231	0.808	38 Lt.							30 ^{Rev.}
31 ^{Rev. 2}	Max Moritz		S.W. 1/4, Sec. 23	15.118	14.011	62 Rt.							31 ^{Rev. 2}
31-A	The Farmers' High Line Canal and Reservoir Co.		NE 1/4 of the SW 1/4 Sec. 23	0.696	0.696								31-A
E-31 ^{Rev.}	Department of Highways, State of Colorado		NE 1/4 of the SW 1/4 Sec. 23	0.696	0.696							PERMANENT EASEMENT to The Farmers High Line Canal and Reservoir Co.	E-31 ^{Rev.}
TE 22	J.J. Jones		E. 1/2, Sec. 26	0.603	0.603								
												1-12-77 Chg PE-29 Rev. to TE-29	GM
TE 22A	J.J. Jones		E. 1/2, Sec. 26	0.172	0.172								
TE 23	Eight Thousand Corp.		S.W. 1/4, Sec. 26	0.254	0.254								
TE 23A	Wadsworth Properties Co.		S.W. 1/4, Sec. 26	0.148	0.148								
PE 28 ^{Rev.}	Ruby P. Carlson		S.E. 1/4, Sec. 23	0.425	0.425								
TE-29	Carl F. & Mildred Meyer		S.W. 1/4, Sec. 23	1.385	1.385								
31R												CDOT to CITY OF WESTMINSTER Reception No. 93030737 Recorded 3-8-93	31R

RECEIVED

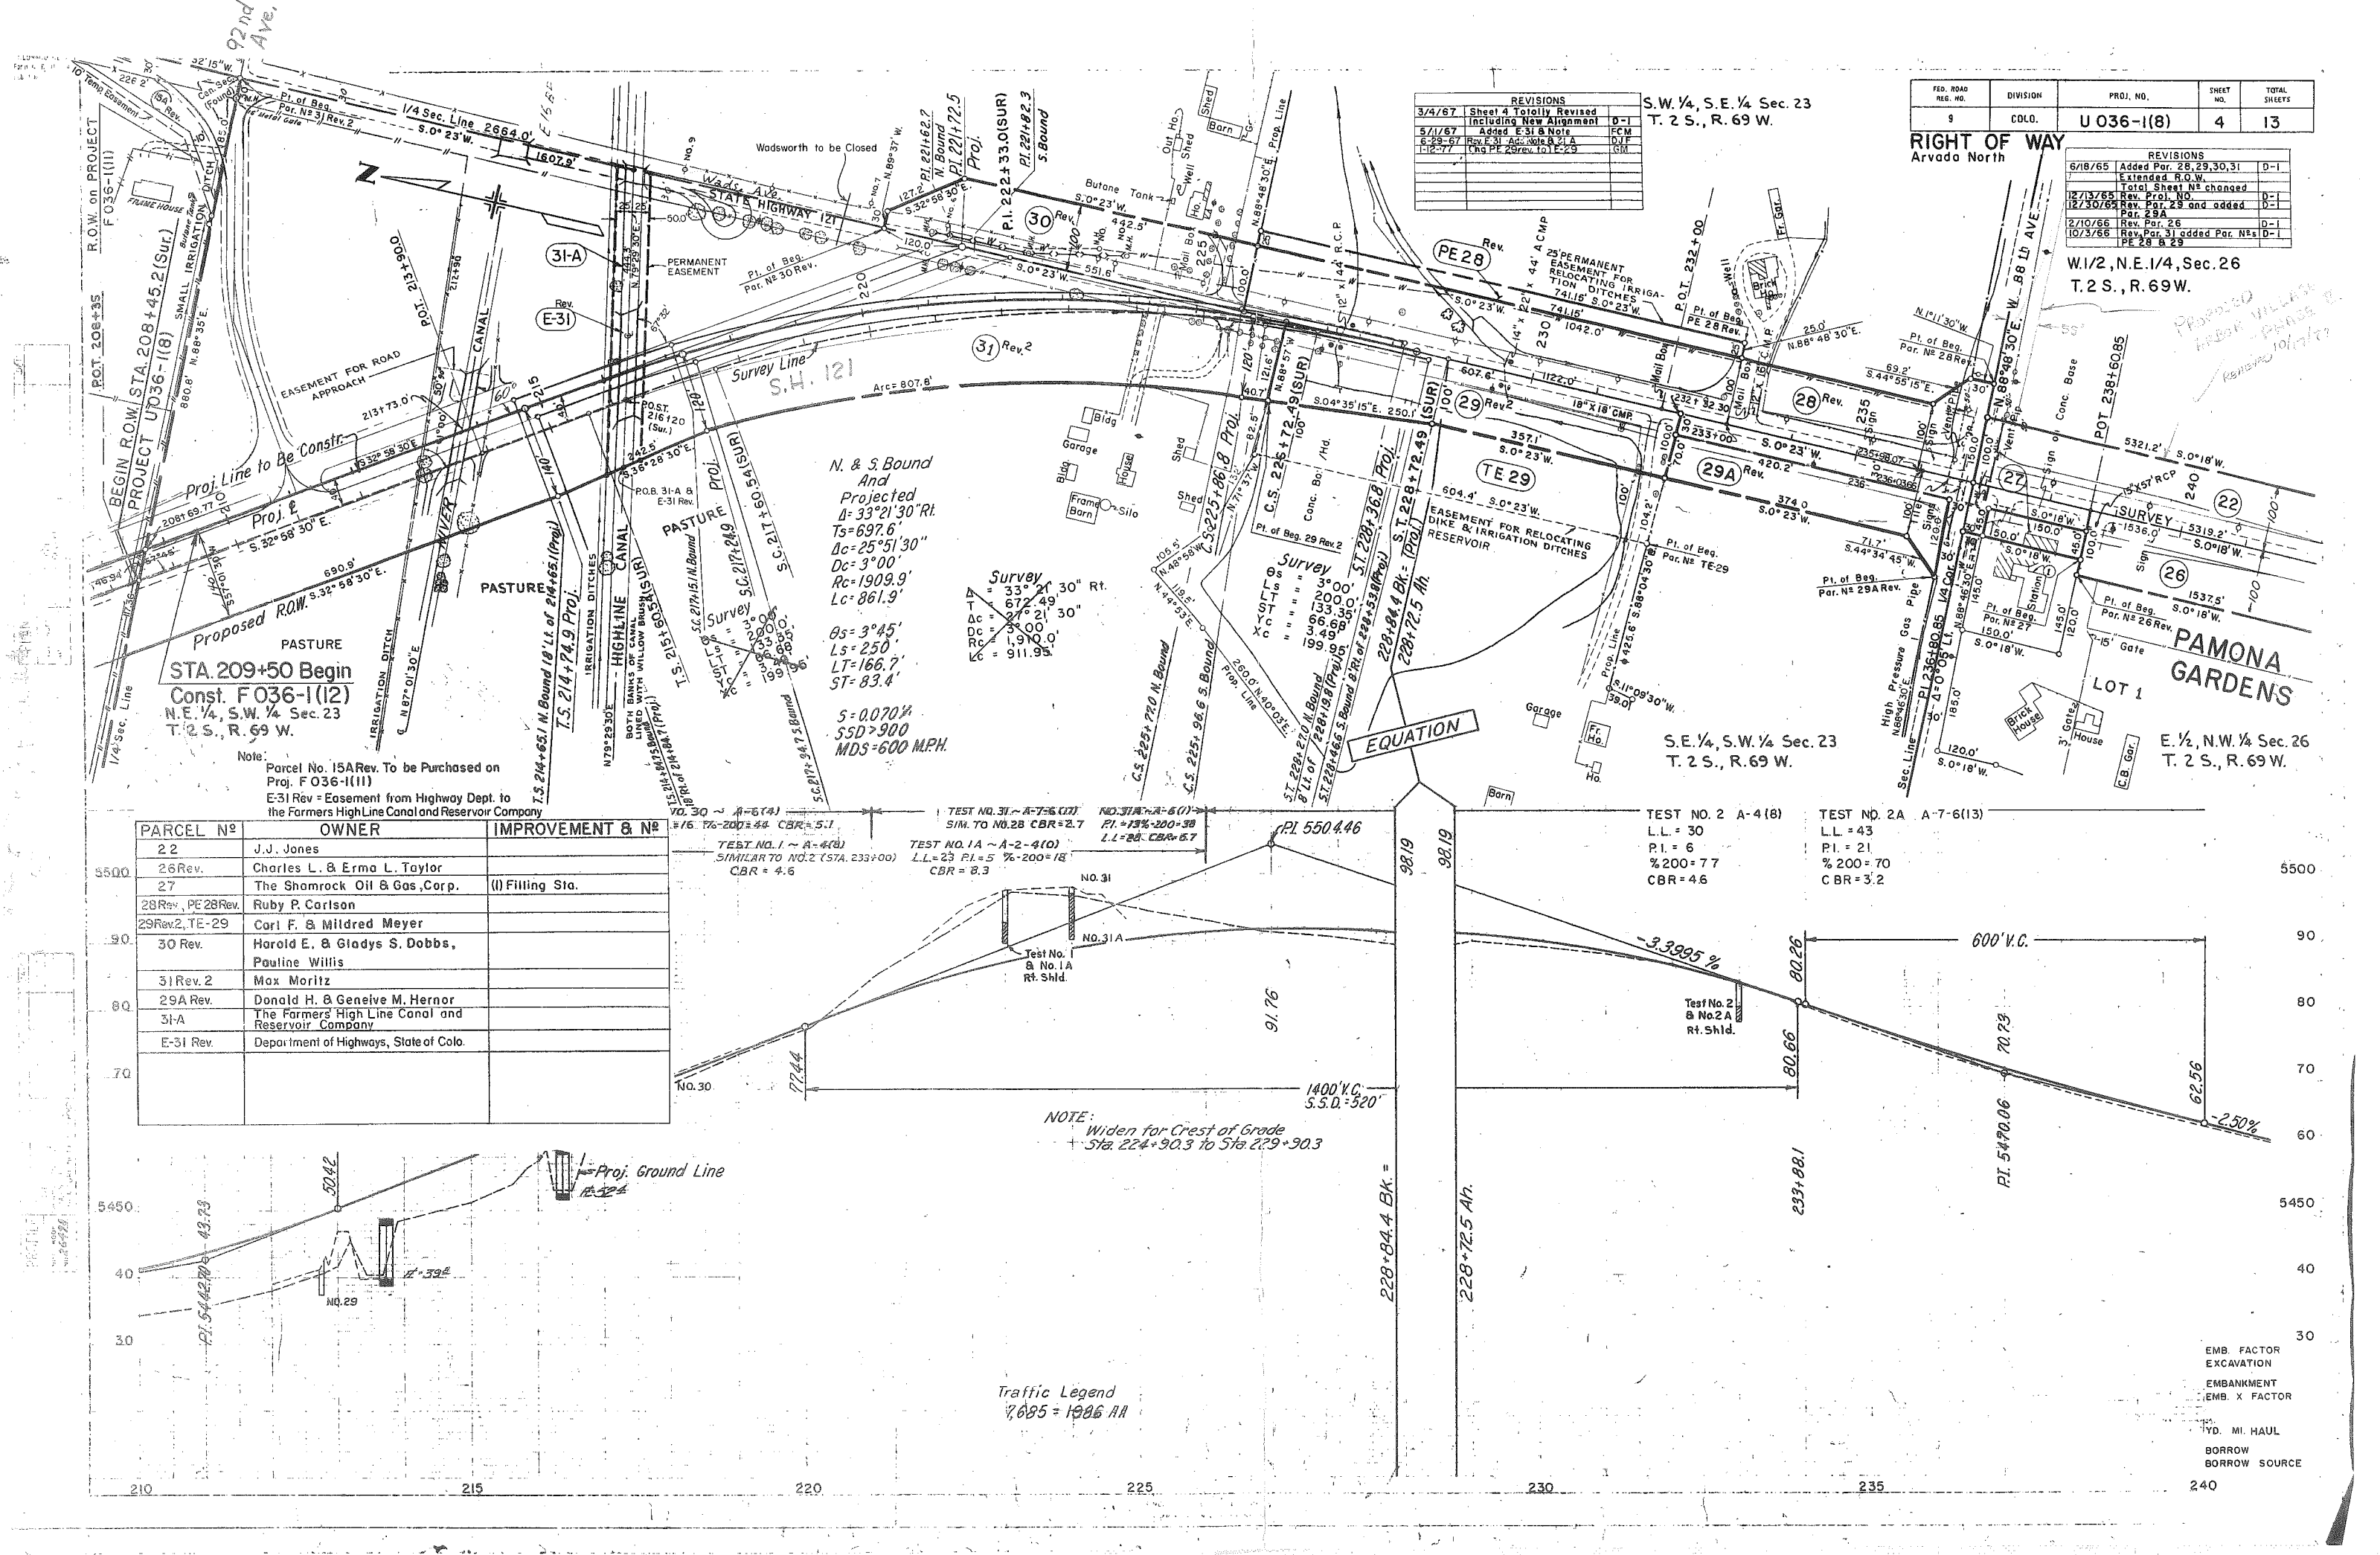

REVISIONS		
3/4/67	Sheet 4 Totally Revised Including New Alignment	D-1
5/1/67	Added E-31 & Note	FCM
6-29-67	Rev. E-31 Add. Note 2.1 A	D-1
1-12-77	Thg. PE 28 Rev. 101 E-29	GM


S.W. 1/4, S.E. 1/4 Sec. 23
T. 2 S., R. 69 W.

FED. ROAD DIST. NO.	DIVISION	PROJ. NO.	SHEET NO.	TOTAL SHEETS
9	COLO.	U 036-1(8)	4	13

REVISIONS		
6/18/65	Added Par. 28, 29, 30, 31	D-1
	Extended R.O.W.	
12/13/65	Rev. Proj. No.	D-1
12/30/65	Rev. Par. 29 and added	D-1
	Par. 29A	
2/10/66	Rev. Par. 26	D-1
10/3/66	Rev. Par. 31 added Par. Nrs.	D-1
	PE 28 & 29	

W. 1/2, N.E. 1/4, Sec. 26
T. 2 S., R. 69 W.

PARCEL NO.	OWNER	IMPROVEMENT & NO.
22	J.J. Jones	
26 Rev.	Charles L. & Erma L. Taylor	
27	The Shamrock Oil & Gas Corp.	(1) Filling Sta.
28 Rev. PE 28 Rev.	Ruby P. Carlson	
29 Rev. 2, TE-29	Carl F. & Mildred Meyer	
30 Rev.	Harold E. & Gladys S. Dobbs, Pauline Willis	
31 Rev. 2	Max Moritz	
29A Rev.	Donald H. & Genevieve M. Hernor	
31A	The Farmers High Line Canal and Reservoir Company	
E-31 Rev.	Department of Highways, State of Colo.	

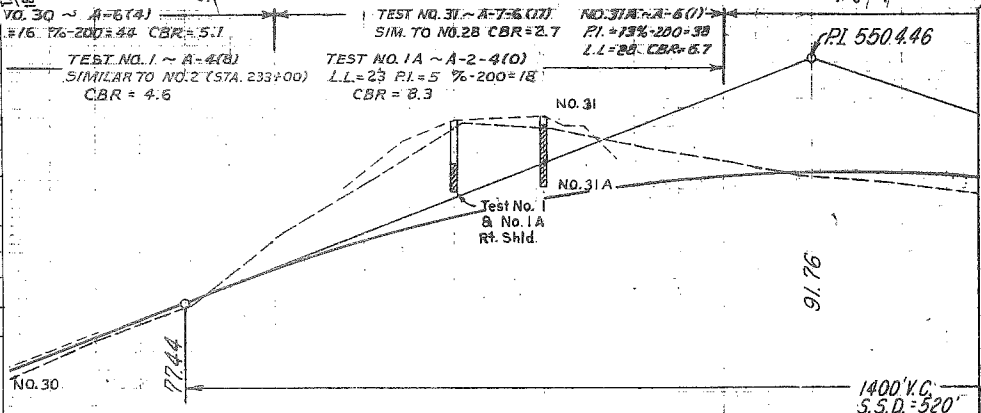

NOTE: Widen for Crest of Grade
Sta. 224+90.3 to Sta. 229+90.3

Traffic Legend
2,685 = 1986 AA



EMB. FACTOR
EXCAVATION
EMBANKMENT
EMB. X FACTOR
1 YD. MI. HAUL
BORROW
BORROW SOURCE

CS 11-0121-14


REVISIONS				RIGHT OF WAY		
7 July 65	Total Sheet Not Changed	0-1		FED ROAD	DIVISION	PROJ. NO.
13/12/65	Rev. Project NO.	0-1		REG. NO.		SHEET NO.
12/15/65	Added Easement (Par 26)	0-1		9	COLC	U 036-1(B)
12/17/65	Rev. Par 25 & 26	0-1				5
10/25/66	Added Par 22 to TE	0-1				13
5-29-67	Change PE 22 to TE	0-1				

Arvada North

W. 1/2, S.E. 1/4 Sec. 26
T. 2 S., R. 69 W.

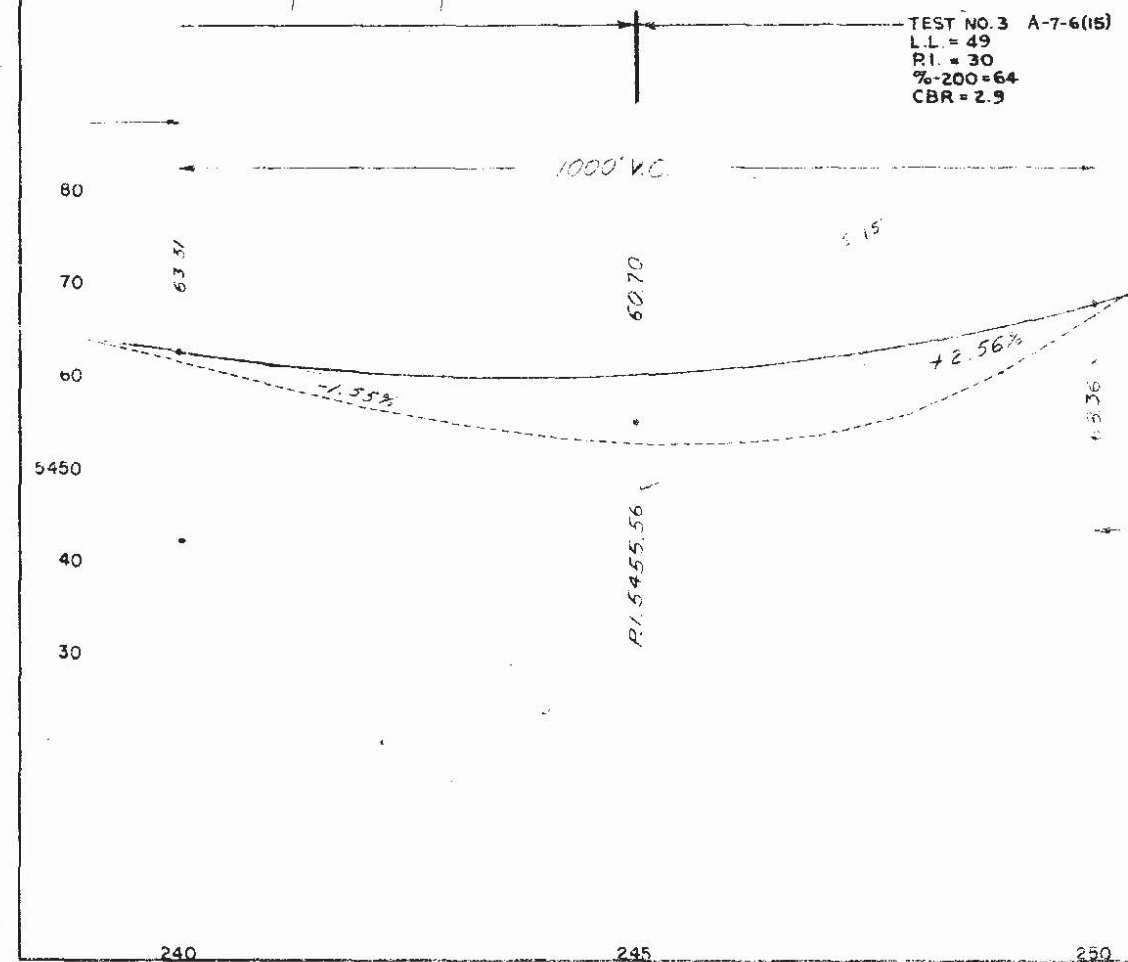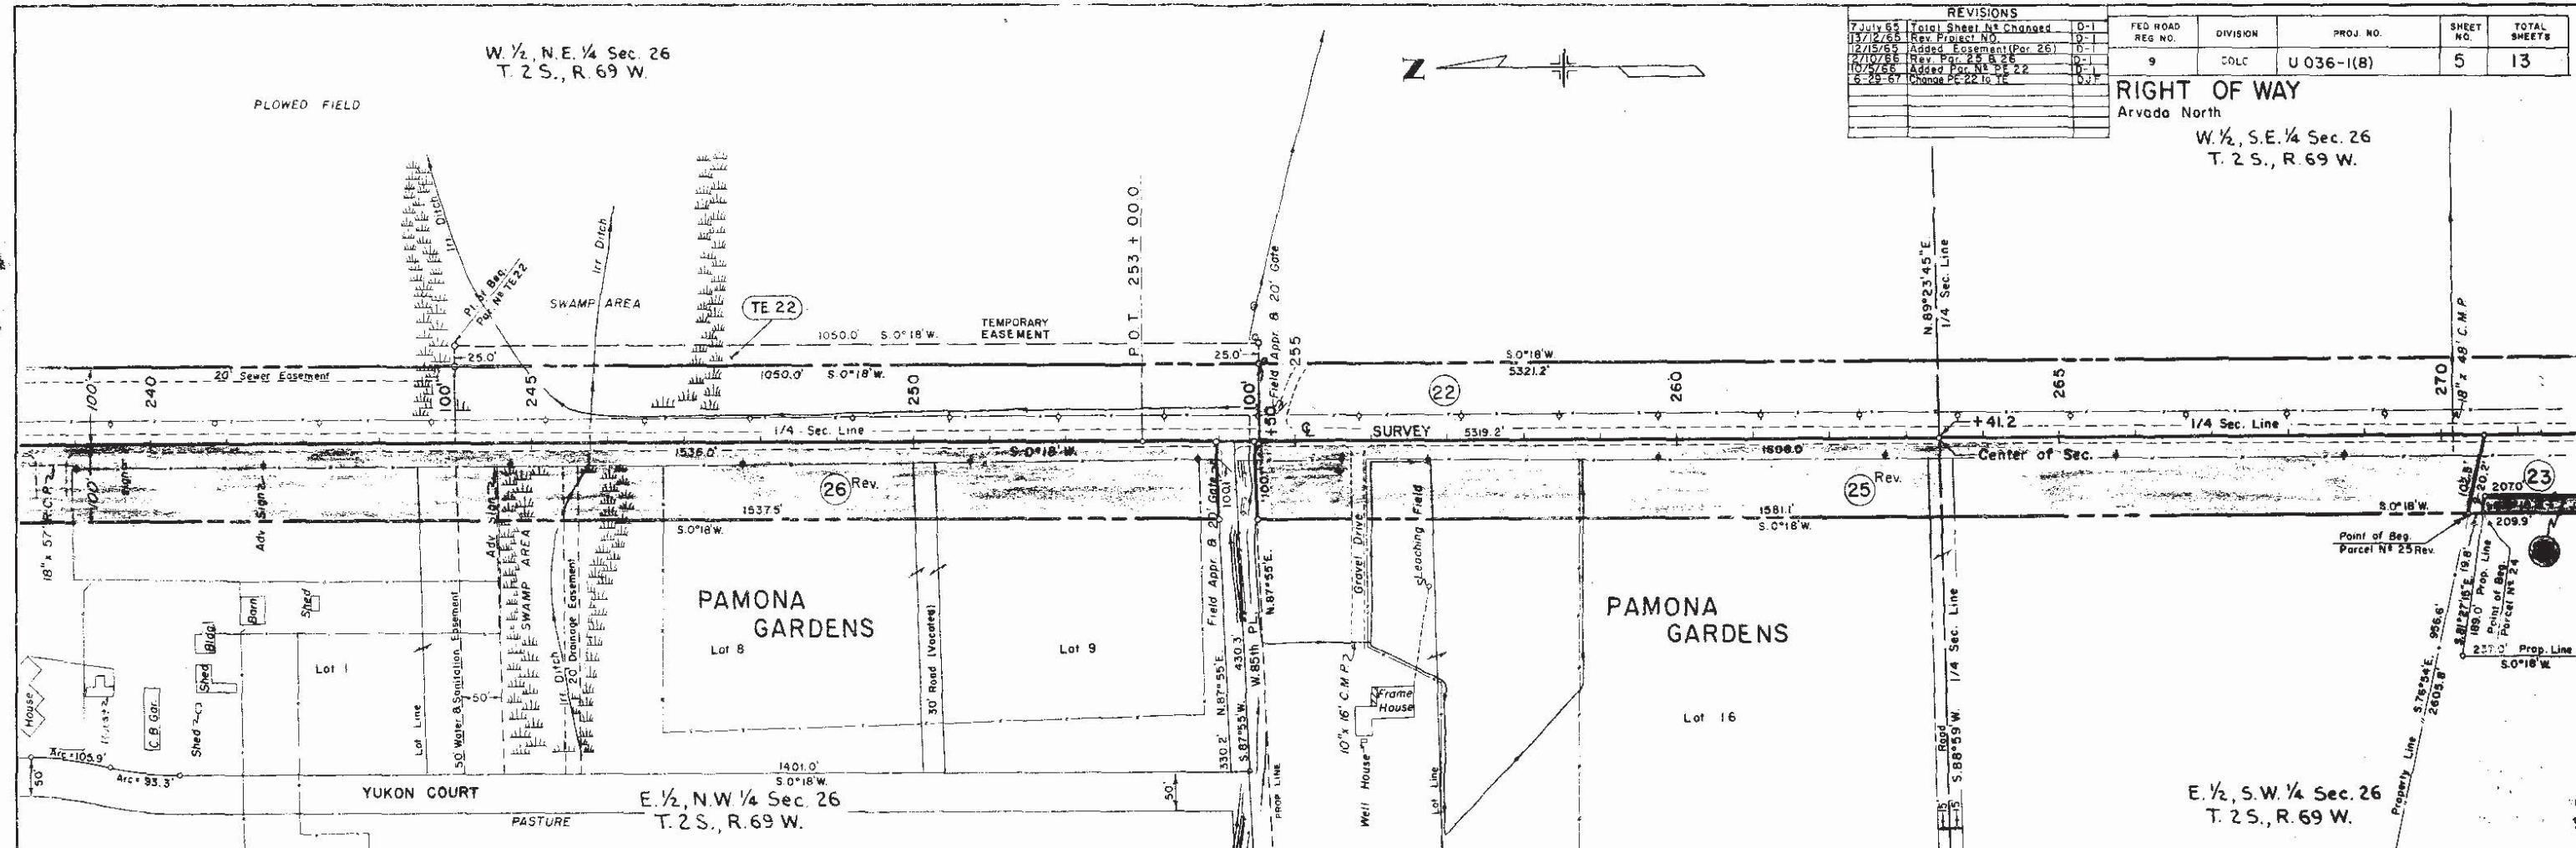

PARCEL NO	OWNER	IMPROVEMENT NO
22, TE 22	J.J. Jones	
23	Lake View Properties	
24	Great Northern Utilities Company	
25 Rev	Edith C. Brooks	
26 Rev	Charles L. B. Erma L. Taylor	

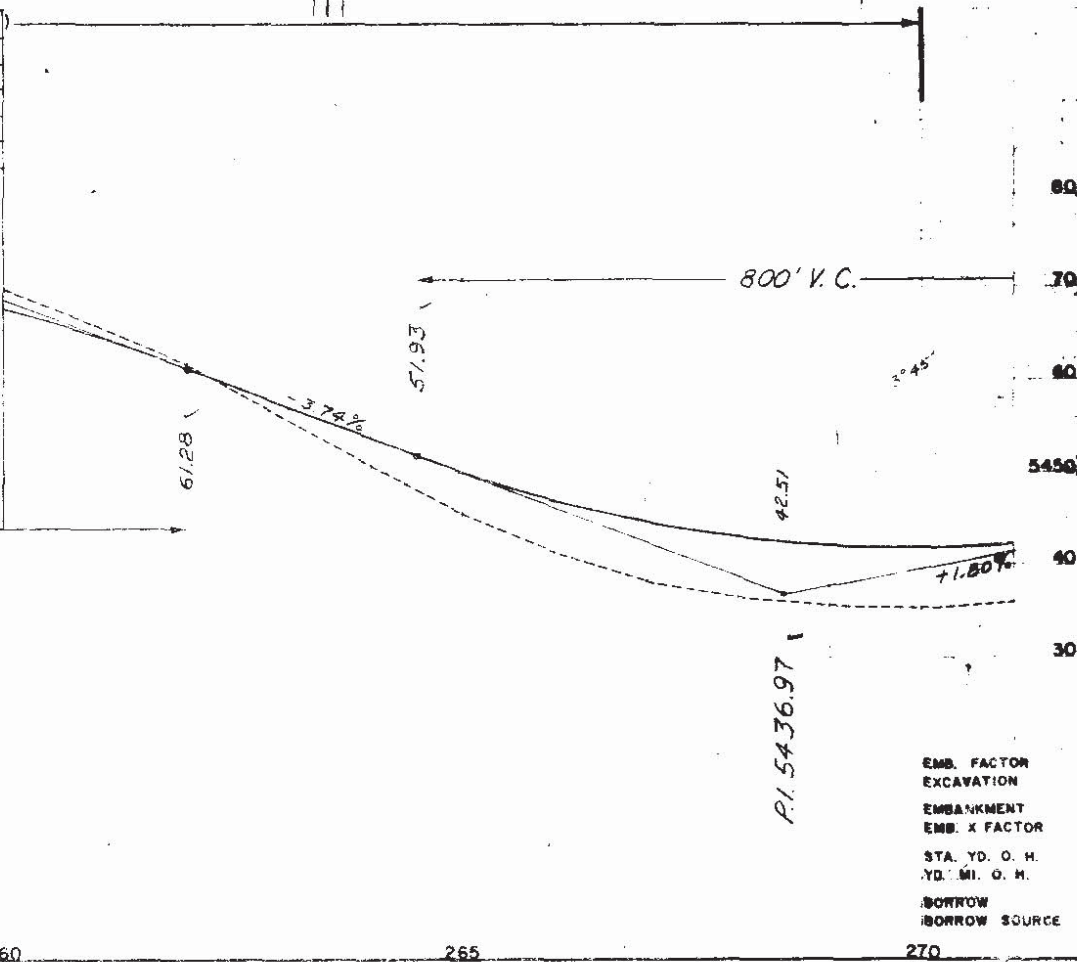

EMB. FACTOR
EXCAVATION
EMBANKMENT
EMB. X FACTOR
STA. YD. O. H.
YD. MI. O. H.
BORROW
BORROW SOURCE

W 1/4, S.E. 1/4 Sec. 26
T. 2 S., R. 69 W.



End Const. Sta. 290+00
F 036-1(12)

REVISIONS		
7 July 55	Total Sheet No. Changed	0-1
14 Sept 55	Revised Par. 19, 20, 21	0-11
11/12/55	Rev. Par. 23 & Made Name	0-1
12/14/55	Change, Added Par. 23A	0-1
1/14/56	Rev. Project No.	0-1
4/14/56	Name Change Par. 19 Rev.	0-1
10/3/56	Added Para. PE 22A, PE 23	0-1
6-29-57	Add End Const. Change PE 22A, PE 23 to PE 23A to 1/4	0-1

FED. ROAD DIST. NO.	DIVISION	PROJ. NO.	SHEET NO.	TOTAL SHEETS
5	COLO.	U036-1(8)	6	13

RIGHT OF WAY

Arvado North

S.W. 1/4, N.W. 1/4, N.E. 1/4 Sec. 35
T. 2 S., R. 69 W.

Property Line S. 01°09'30"E. 575.9'

N.W. 1/4, N.W. 1/4, N.E. 1/4 Sec. 35
T. 2 S., R. 69 W.

Property Line S. 01°05'E. 664.9'

E. 1/2, S.W. 1/4 Sec. 26
T. 2 S., R. 69 W.

N.E. 1/4, N.E. 1/4, N.W. 1/4 Sec. 35
T. 2 S., R. 69 W.

S.E. 1/4, N.E. 1/4, N.W. 1/4 Sec. 35
T. 2 S., R. 69 W.

Parcel No.	Owner	Improvement & No.
19 Rev.	M.O.D. Inc.	
20 Rev.	D.H.G. & A. Inc.	(1) Fr. House (2) Brick Garage (3) Chicken House (4) Conc. Bldg. (5) Cinder Block Bldg. (6) Conc. Water Trough (7) Brick Silo (8) Fr. House (9) Fr. Shed (10) Outhouse (11) Well
21 Rev.	Edwin T. Johnson Mildred J. Johnson	(1) Fr. House (2) Brick Bldg. (3) Fr. Barn (4) Brick Silo
22, TE 22A	J.J. Jones	(1) Well
23A TE 23A	Wadsworth Properties Co.	(1) House (2) Fr. Garage (3) Well House (4) Fr. Barn (5) Shed
23 Rev., TE 23	Eight Thousand Corp.	(1) Pit Silo
24	Great Northern Util. Co., Inc.	
25	Edith C. Brooks	

EMB. FACTOR
EXCAVATION
EMB. X FACTOR
STA. YD. O. M.
YD. M. O. M.
BORROW
BORROW SOURCE

S.W. 1/4, N.W. 1/4, N.E. 1/4 Sec. 35
T. 2 S., R. 69 W.

W. 1/2, S.W. 1/4, N.E. 1/4 Sec. 35
T. 2 S., R. 69 W.

N.W. 1/4, N.W. 1/4, S.E. 1/4 Sec. 35
T. 2 S., R. 69 W.

S.E. 1/4, N.E. 1/4, S.W. 1/4 Sec. 35
T. 2 S., R. 69 W.


E. 1/2, S.E. 1/4, N.W. 1/4 Sec. 35
T. 2 S., R. 69 W.

N.E. 1/4, N.E. 1/4, S.W. 1/4 Sec. 35
T. 2 S., R. 69 W.


REVISIONS	
7 July 65	Total Sheet No. Changed
13 Sept 65	Revised Par. 18, 19, 20 and deleted Par. 18
17/12/68	Rev. Project No.
4-19-68	Name Change Par. 13, 14 & 19 Rev. 1

FED. ROAD DIST. NO.	DIVISION	PROJ. NO.	SHEET NO.	TOTAL SHEETS
9	COLO.	U036-1(8)	7	13

RIGHT OF WAY
Arvada North
S.W. 1/4, N.W. 1/4, S.E. 1/4 Sec. 35
T. 2 S., R. 69 W.

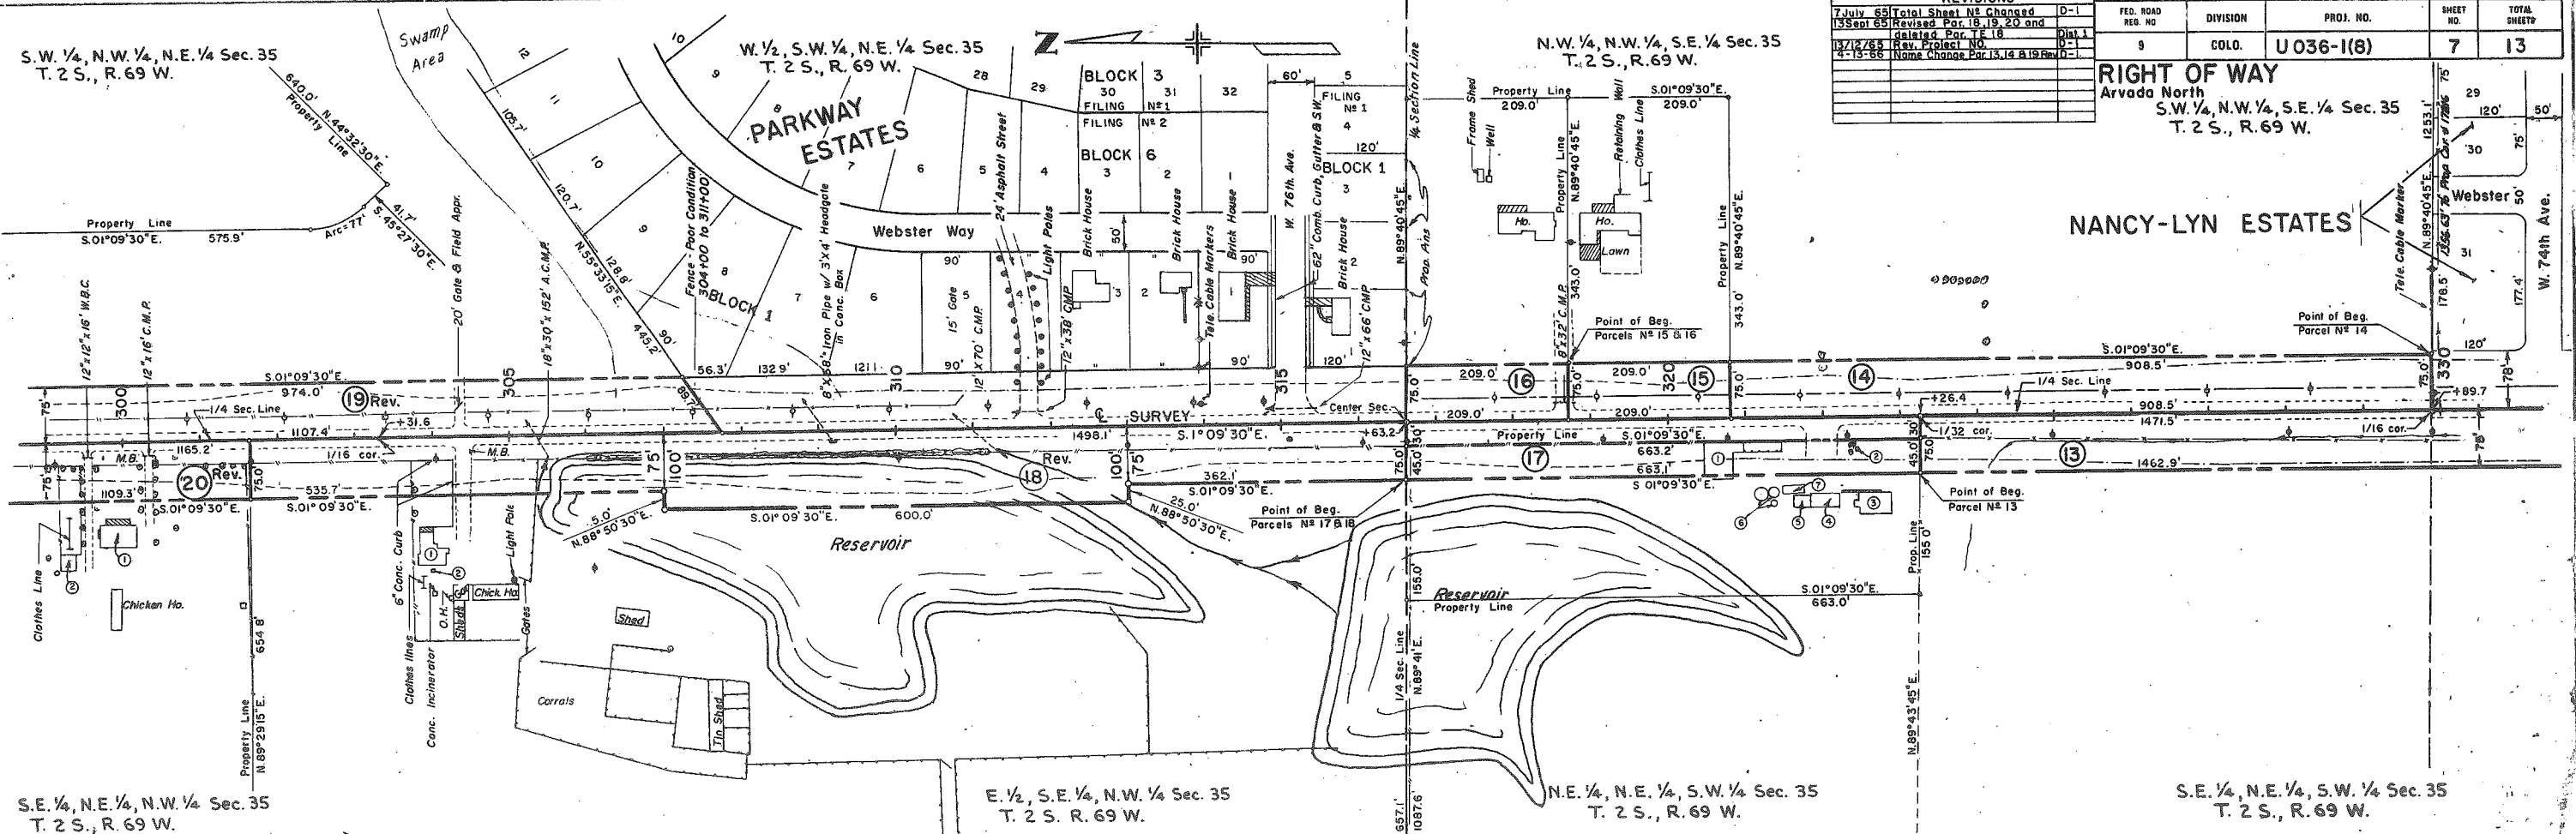

Parcel No	Owner	Improvement & No
13	M.O.D. Inc.	
14 & 19 Rev.	M.O.D. Inc.	
15	Dale J. Schneider Evelyn A. Schneider	
16	Francis E. Schneider Ruth E. Schneider	
17	Emil M. Schneider Jr. Josephine Schneider	(1) Fr. Barn (2) Pump House (3) Fr. House (4) Fr. Garage (5) Fr. Shed (6) Metal Granarys (7) Fr. Shed
18 Rev. TE 18 Del	William A. Brenton Bertha E. Brenton	(1) Fr. House (2) Well
20 Rev.	D.H.G. & A. Inc.	(1) Fr. House (2) Brick Garage

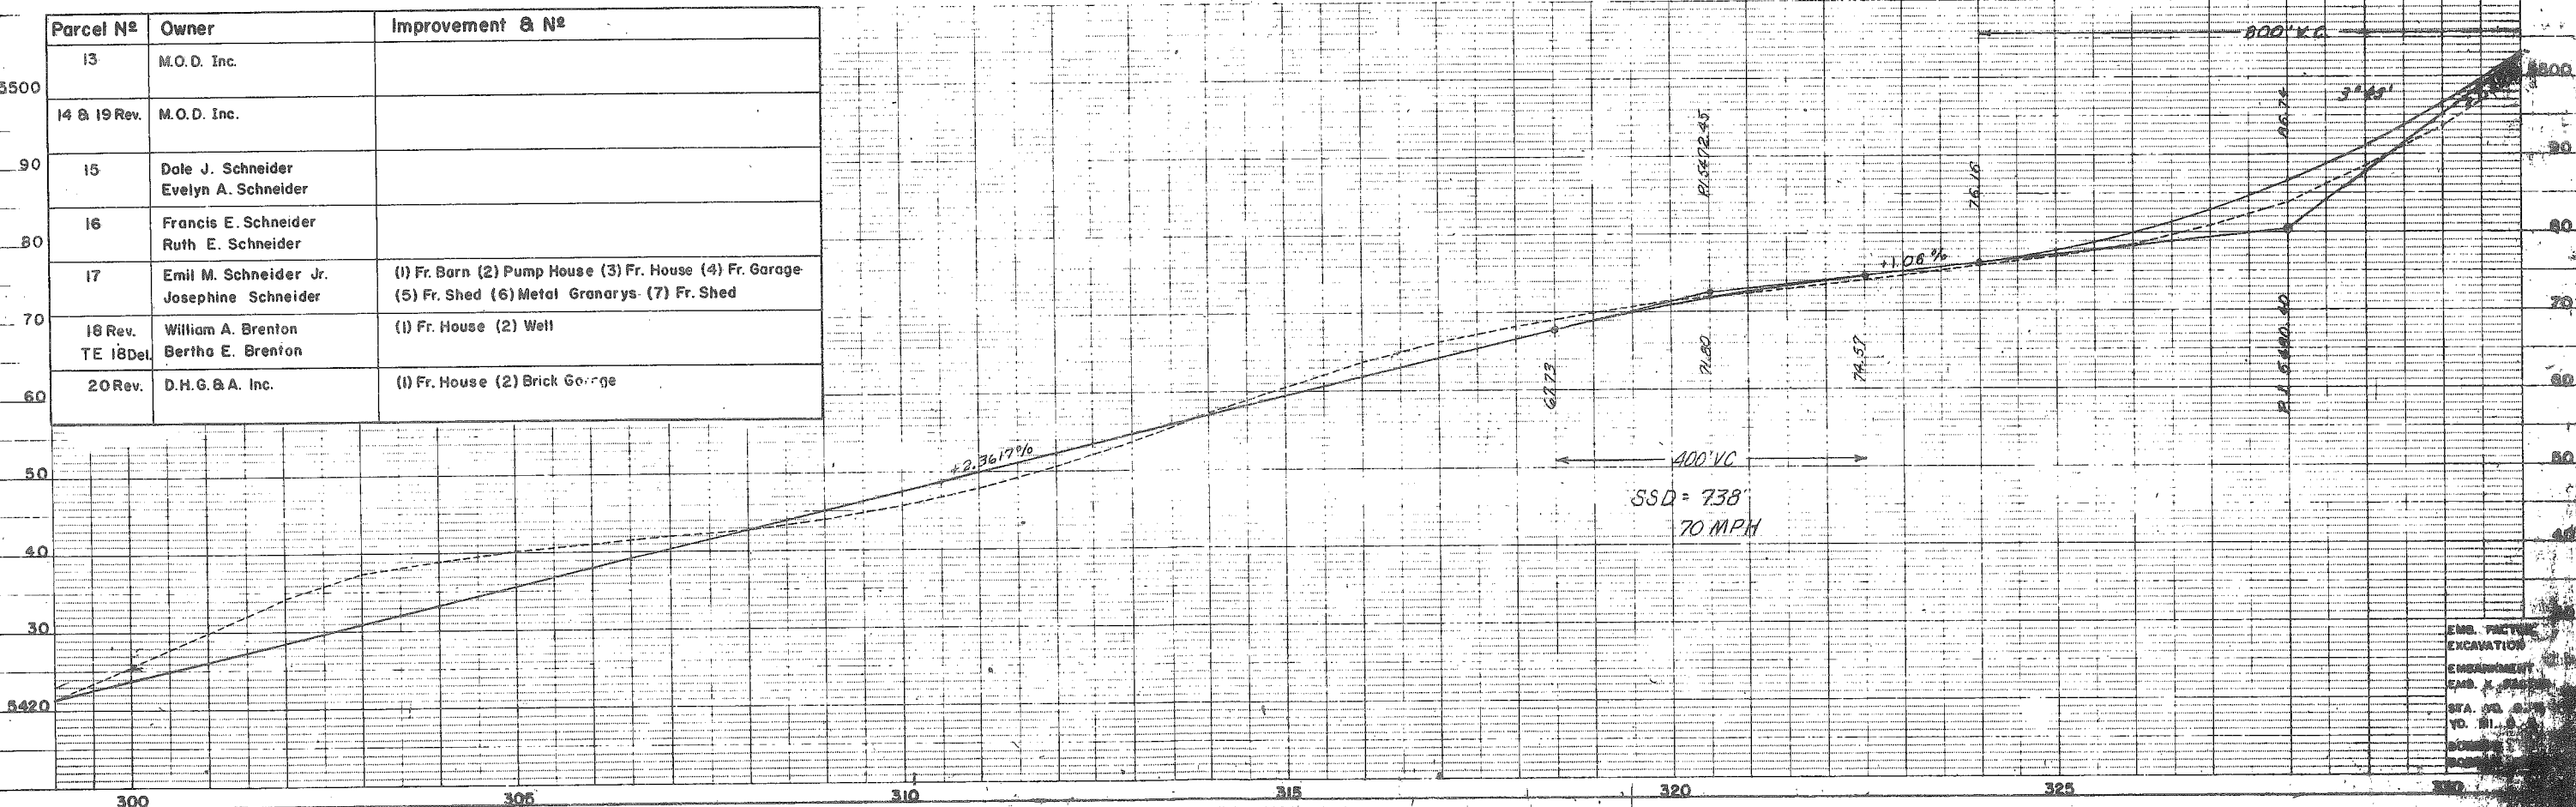


EMB. PICTURE
EXCAVATION
EMB. X
STA. 00.00
YD. 01.00
FOOTING

PLAN
NOTE BOOK
NO.

DATE

PROFILE
NOTE BOOK
NO.

GRADES CHECKED
STRUCTURE NOTATIONS CHECKED

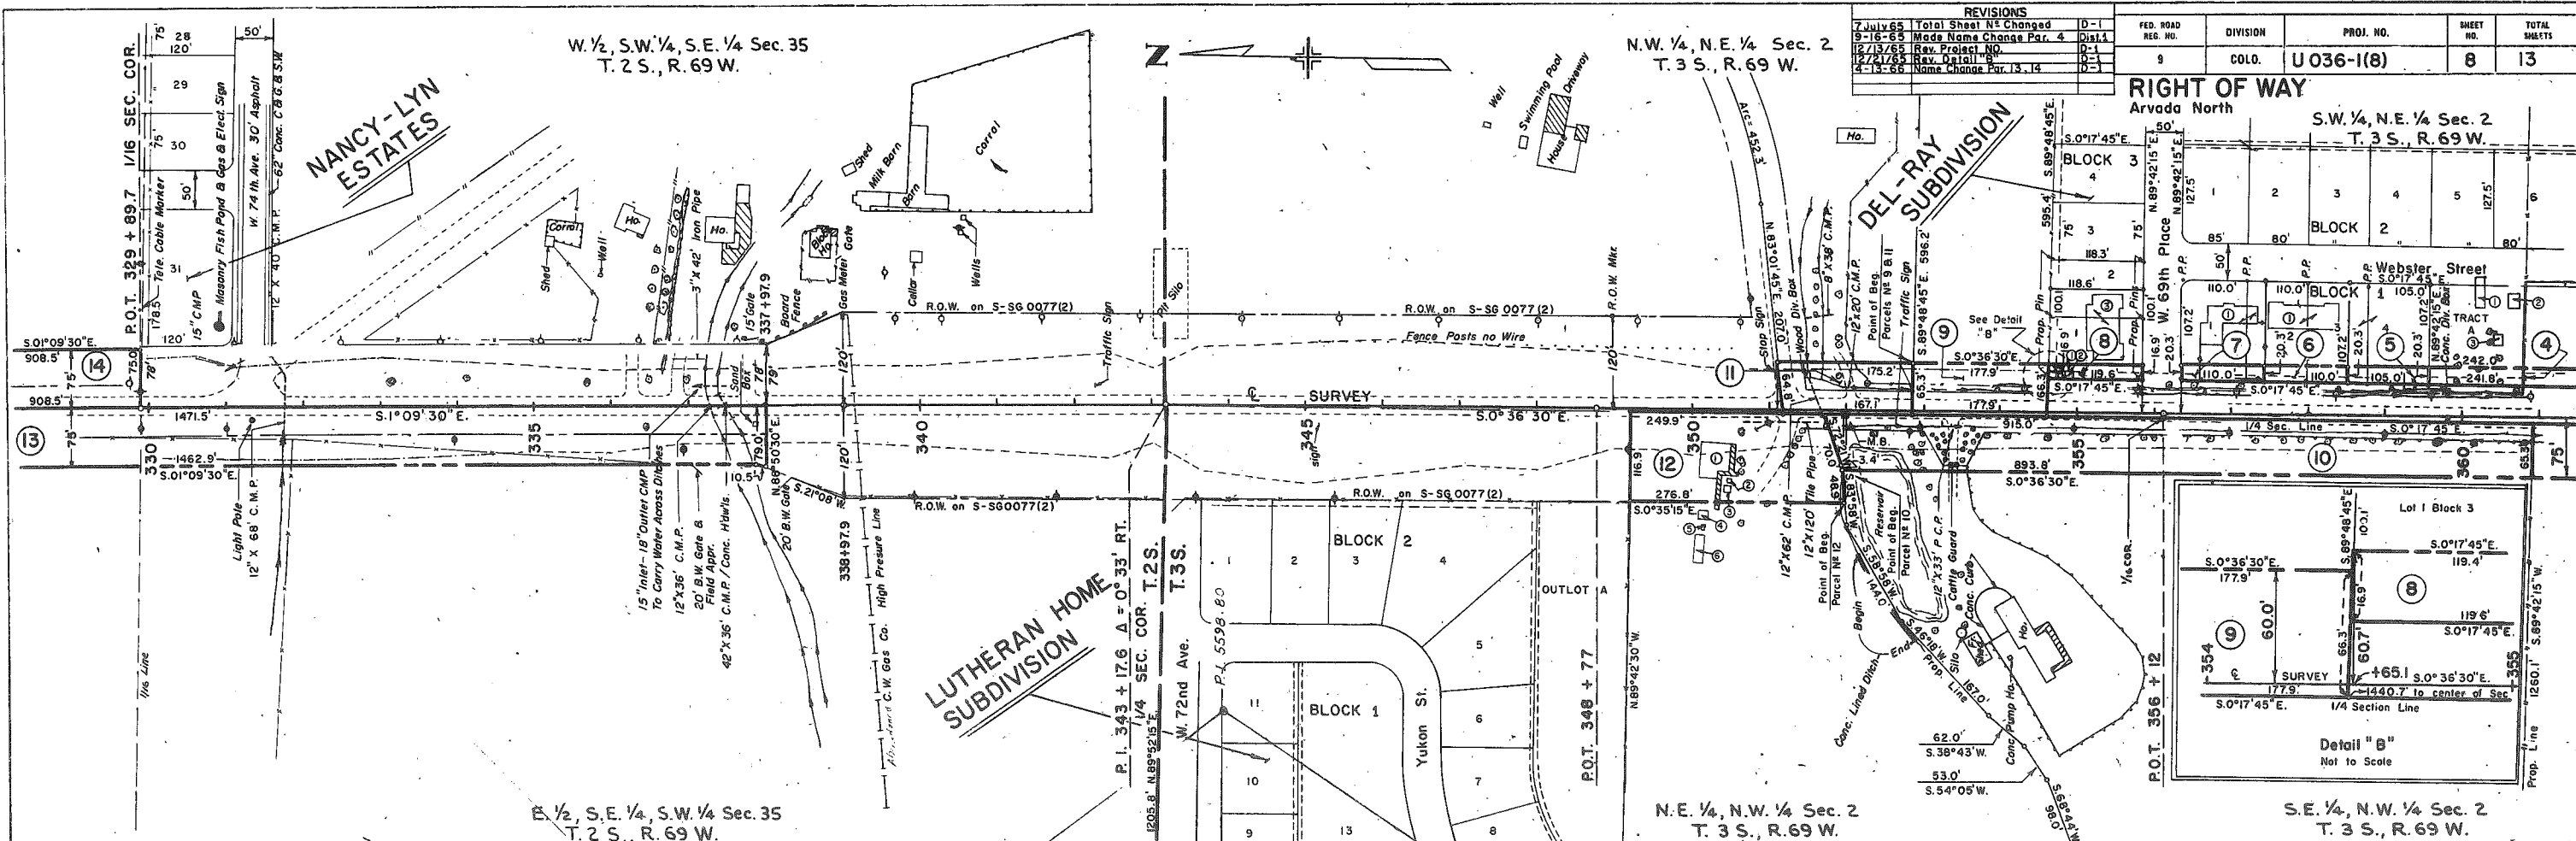

REVISIONS	
7/1/65	Total Sheet No. Changed
9/15/65	Made Name Change Par. 4
12/13/65	Rev. Project No.
12/21/65	Rev. Detail B
4-13-66	Name Change Par. 13, 14

FED. ROAD REG. NO.	DIVISION	PROJ. NO.	SHEET NO.	TOTAL SHEETS
9	COLO.	U 036-1(8)	8	13

RIGHT OF WAY	
Arvada North	S.W. 1/4, N.E. 1/4 Sec. 2 T. 3 S., R. 69 W.

BLOCK 2	
1	2
3	4
5	6

BLOCK 1	
1	2
3	4
5	6

BLOCK 3	
1	2
3	4
5	6

Detail 'B'	
Not to Scale	

Parcel No	Owner	Improvement & No
4	L.H. Vinquist Florence L. Vinquist	(1) Shed (2) Garage (3) Shed
5	Wilfred E. Ubert Ruth L. Ubert	
6	Alfred L. Blanc Violet M. Blanc Catherine Blanc	(1) Brick Duplex
7	Louis H. Vinquist III Connie J. Vinquist	(1) Brick Duplex
8	Wilbur J. Vincent Pauline M. Vincent	(1) Fr. Well House (2) Conc. Reservoir (3) Brick Duplex
9	Lee N. Brutus	
10	Robert C. Appleman	
11	Geraldine Brutus	
12	Joseph La Conte Rose La Conte	(1) House (2) Well House (3) Fr. Shed (4) Fr. Garage (5) Outhouse (6) Chicken House
13	M.O.D. Inc.	
14	M.O.D. Inc.	

OFF-SETS PROPOSED R.O.W.

Rt. of Sta. 337+88.1	75.0'
Rt. of Sta. 349+17.2	120.2'
Lt. of Sta. 351+12.0	60.0'
Rt. of Sta. 351+95.7	75.0'
Rt. of Sta. 352+00.0	120.3'
Lt. of Sta. 354+65.1	60.0' & 60.7'
Lt. of Sta. 355+84.5	60.0'
Lt. of Sta. 356+34.5	63.1'


1200' V.C.
N.P.S.D. = 351'
60' M.P.H.

EMB. FACTOR
EXCAVATION
EMBANKMENT
EMB. X FACTOR
STA. YD. O.M.
YD. MI. O.M.
BORROW
BORROW SOURCE

REVISIONS
1. 10/1/65 Initial Survey
2. 10/1/65 Initial Survey
PLAN
1. 10/1/65 Initial Survey
2. 10/1/65 Initial Survey
PROFILE
1. 10/1/65 Initial Survey
2. 10/1/65 Initial Survey
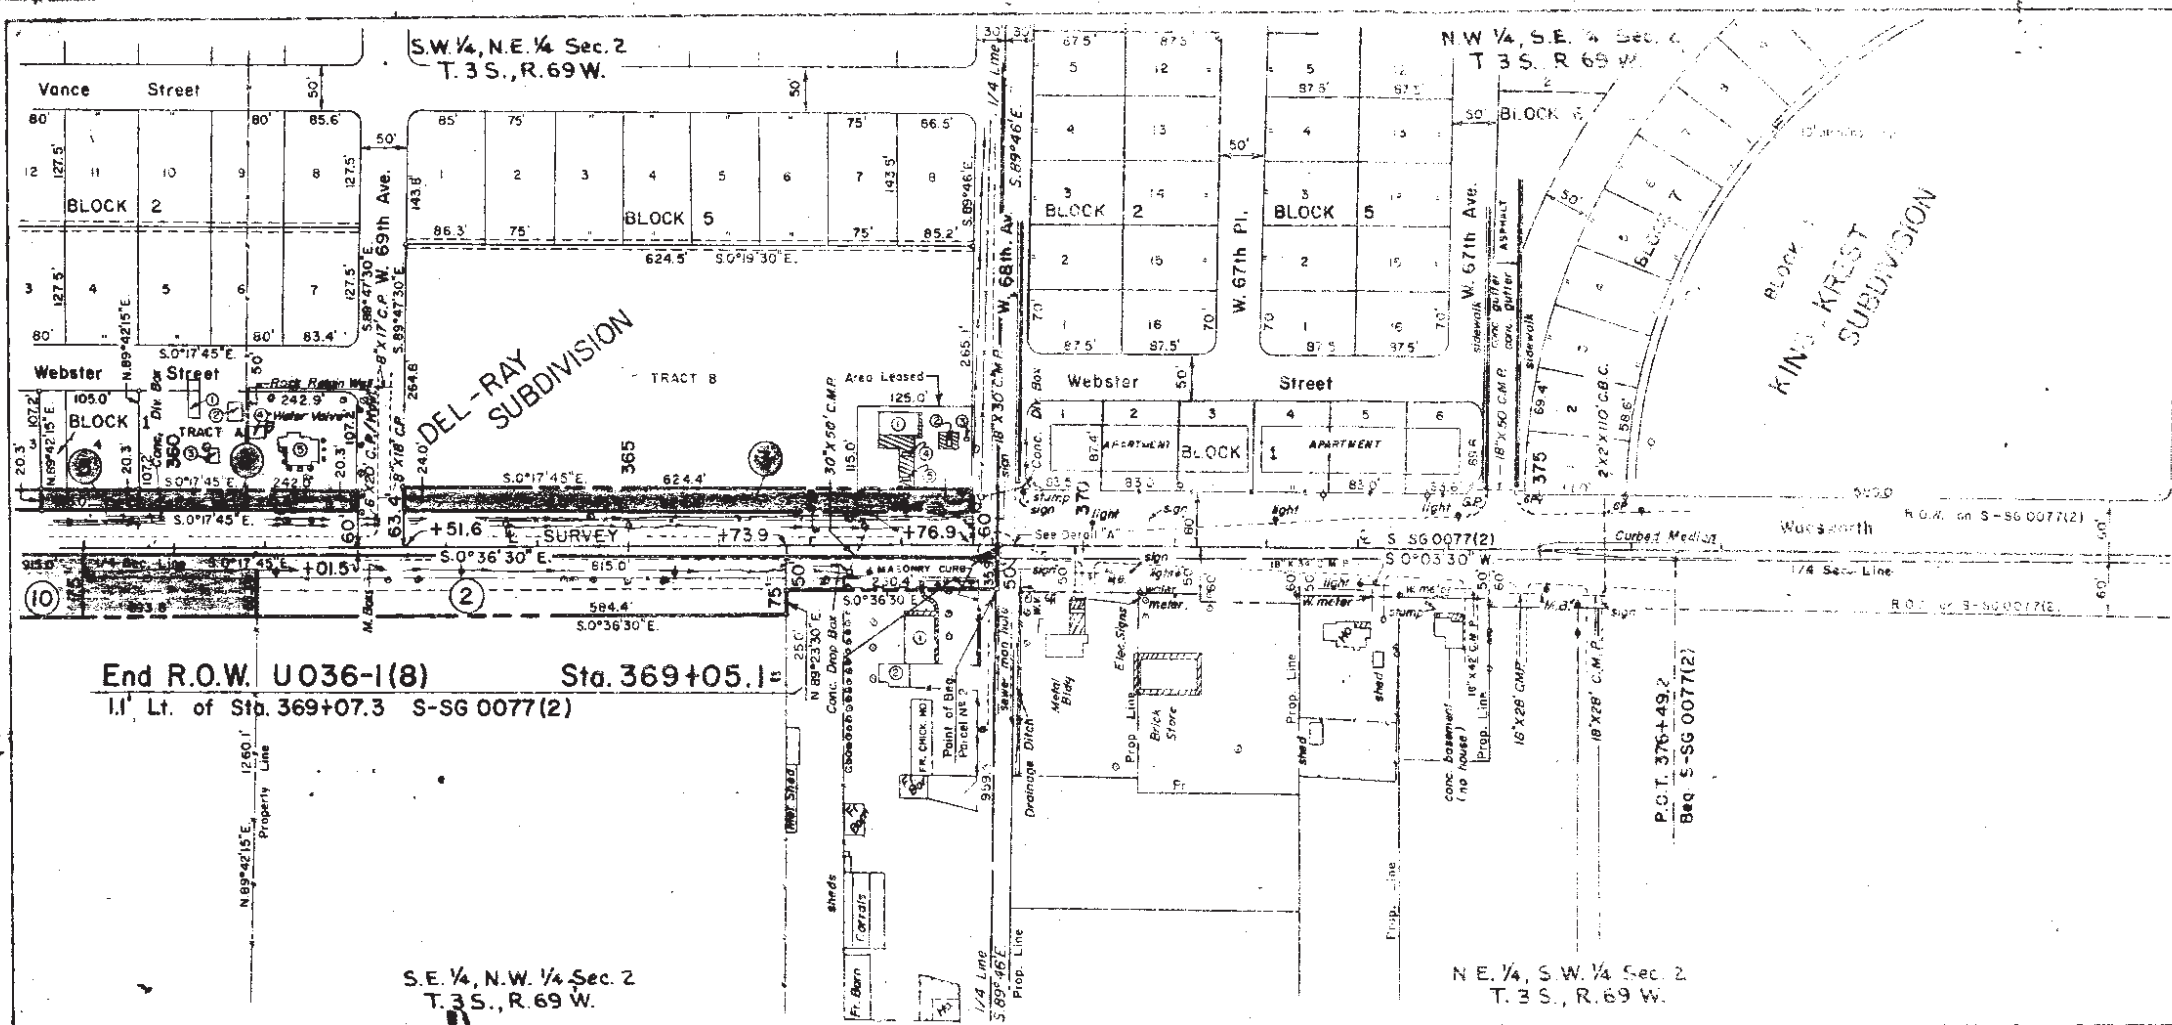


REV. NO.	DATE	DESCRIPTION	BY	CHKD.
1	10/1/65	Initial Survey		
2	10/1/65	Initial Survey		
PROJ. NO.	SHEET NO.	TOTAL SHEETS
U036-1(8)	9	13

RIGHT OF WAY
Arvada North

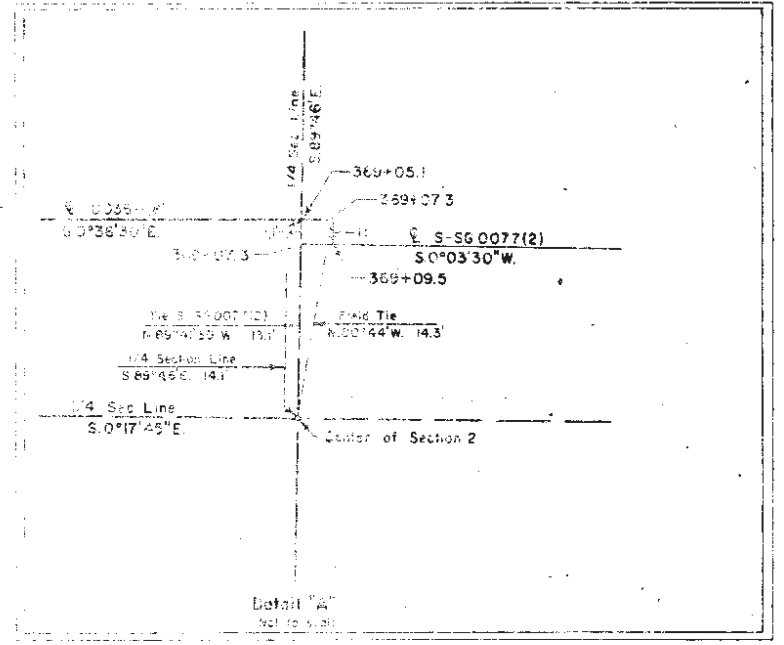


Parcel No.	Owner	Improvement & No.
2	Doris E. Smith & Co. (A Partnership)	(1) House (2) Garage
5	Loid Baum W. M. Baum	(1) Metal Bldg. (2) Gas Pumps (3) Gasoline Station (4) Gas Pumps (5) Gas Pumps (6) Sign
4	L.H. & Florence L. Vinquist	(1) Shed (2) Garage (3) Shed (4) Grape Arbor (5) House
3	Wilfred E. Uberl Ruth L. Uberl	
10	Robert C. Appleman	

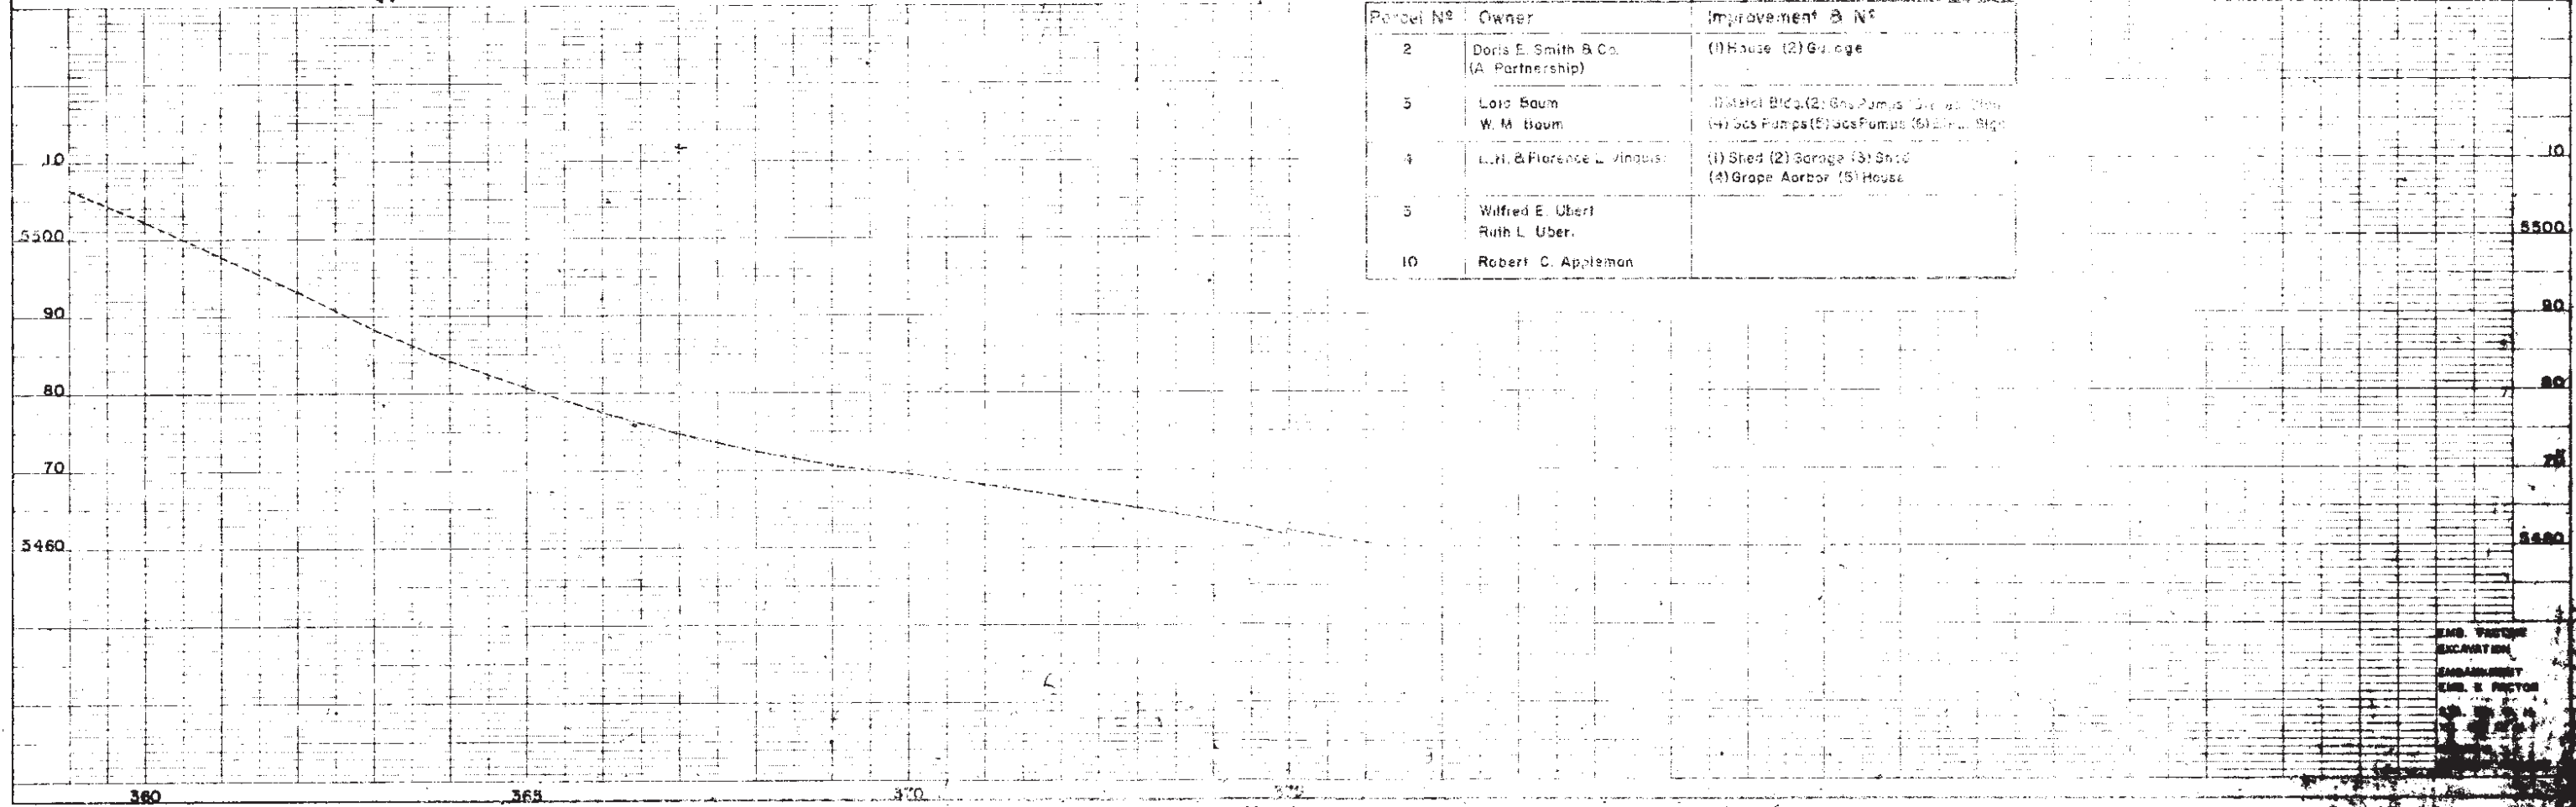

END. PROFILE
EXAMINATION
SANDWICH
END. S. FACTOR

MICROFILMED

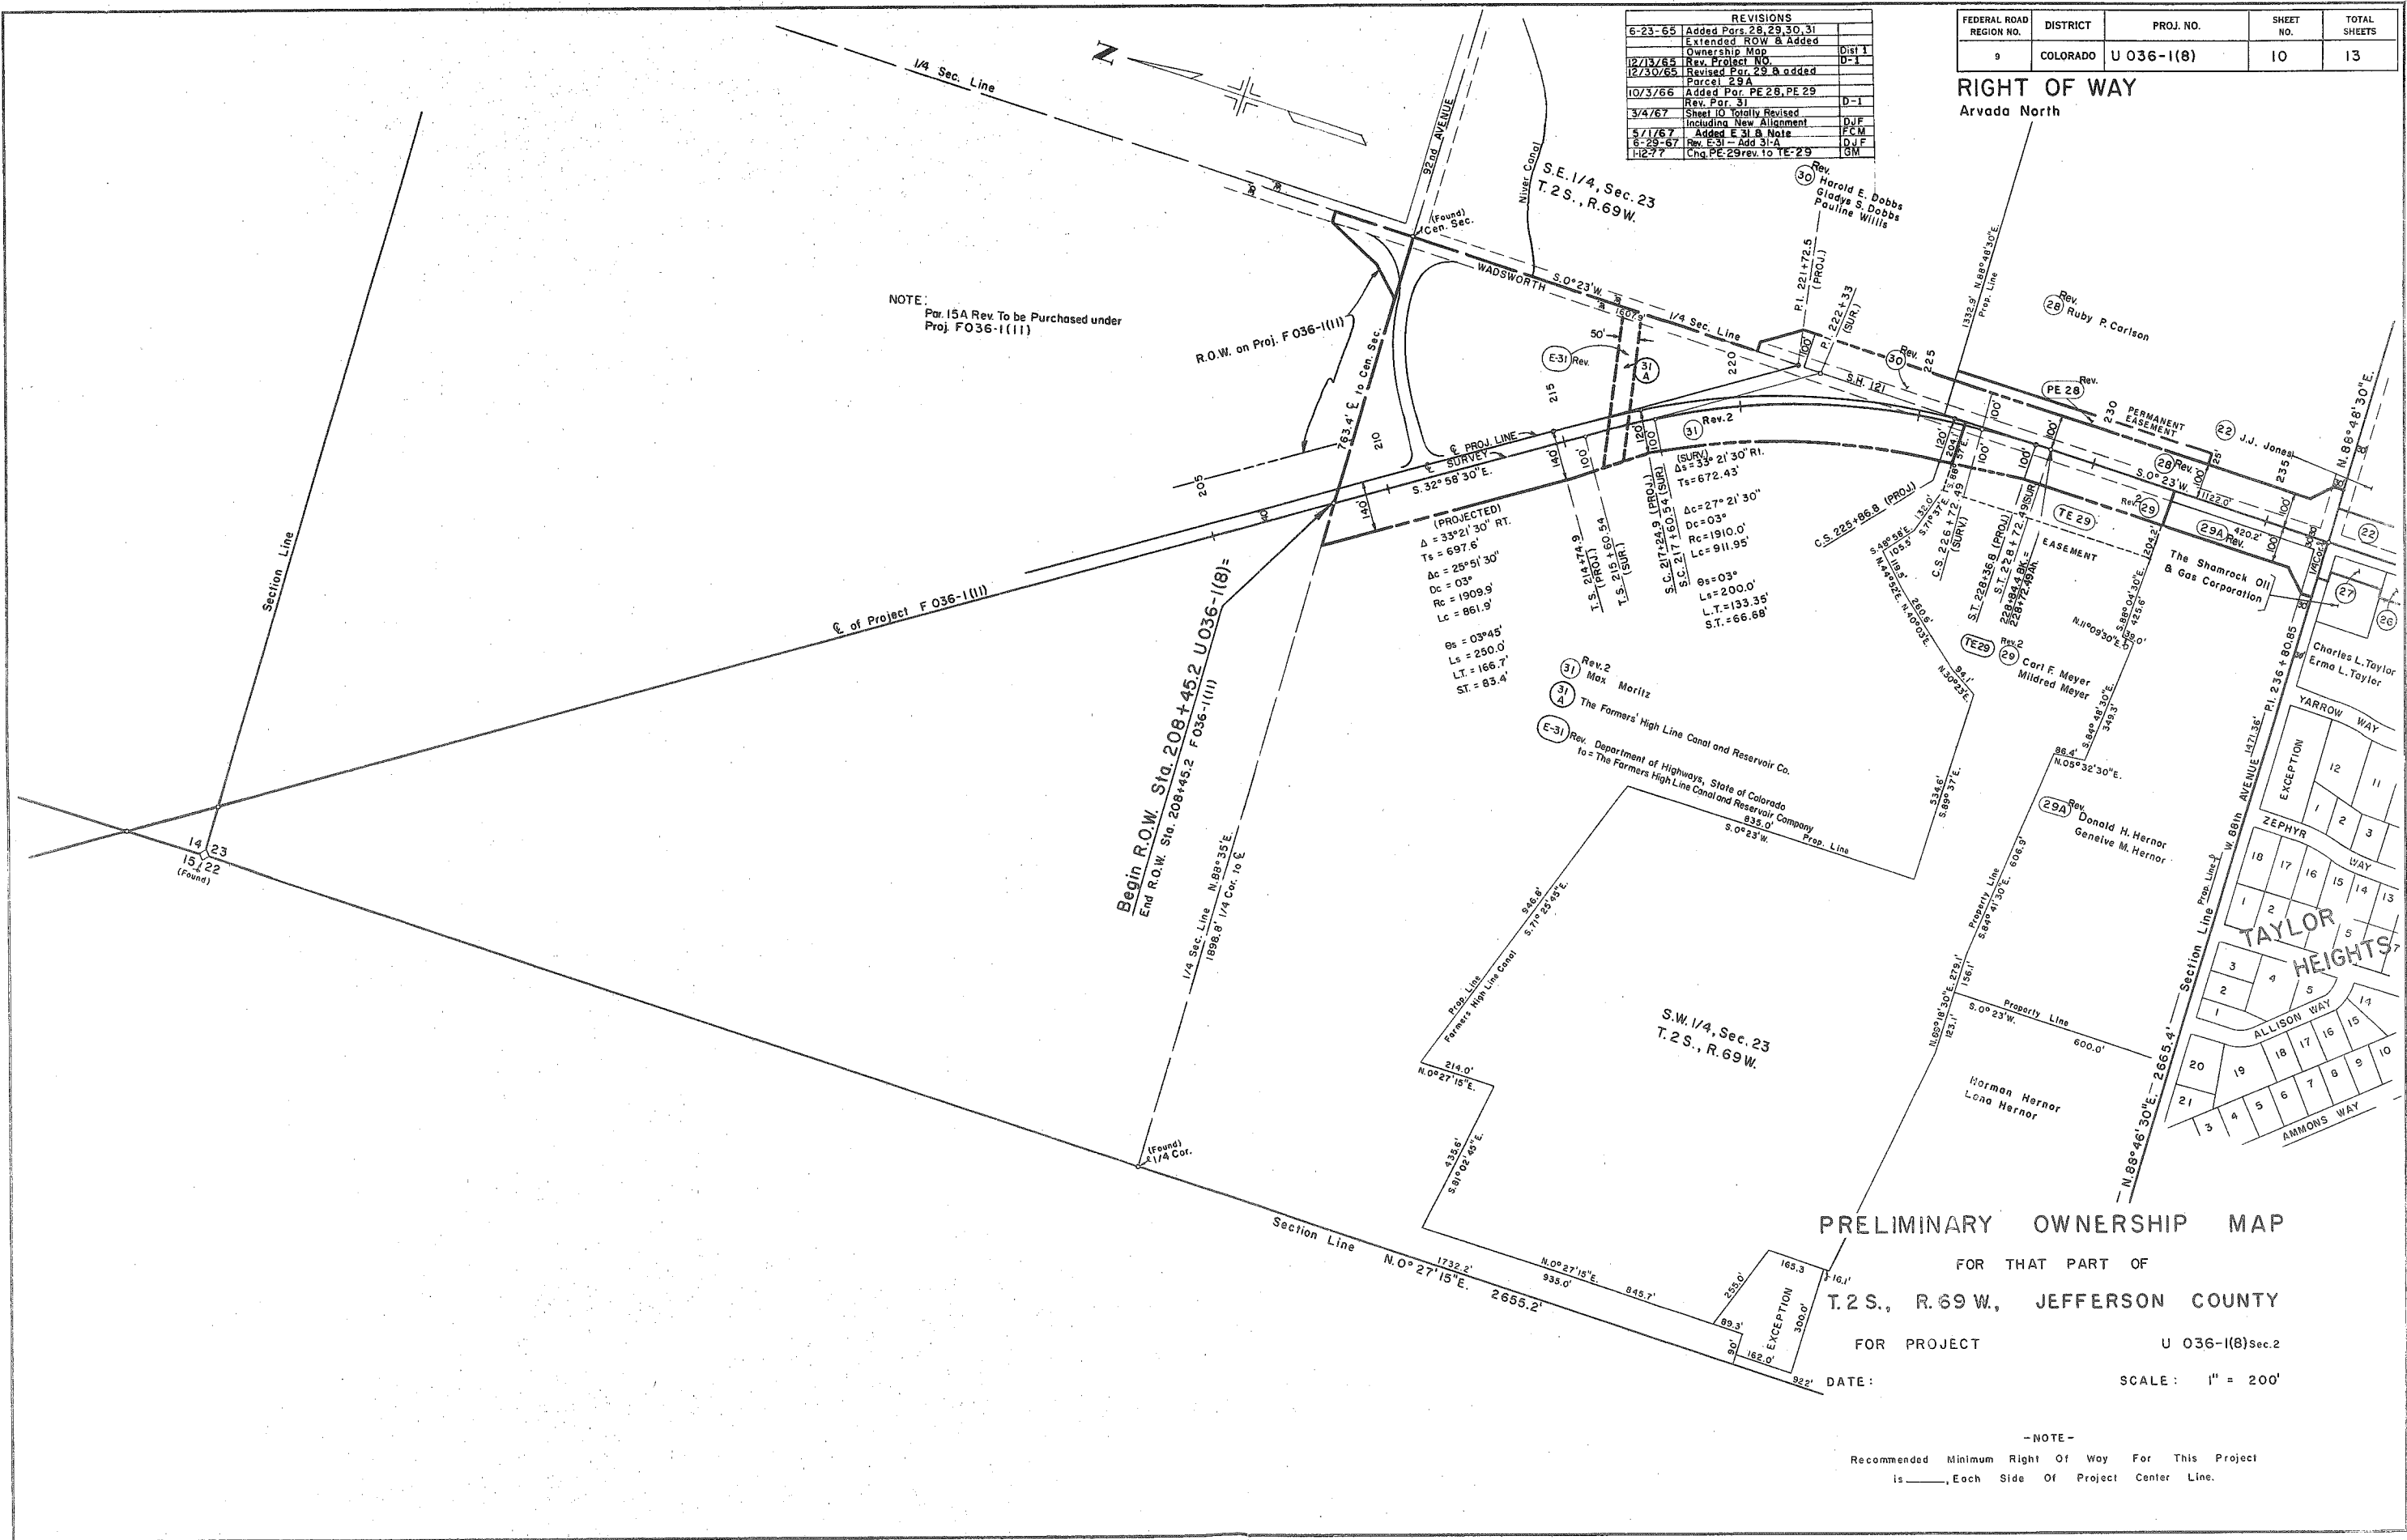

REVISIONS	
6-23-65	Added Pars. 28, 29, 30, 31
	Extended ROW & Added
	Ownership Map
12/13/65	Rev. Project No.
12/30/65	Revised Par. 29 & added
	Parcel 29A
10/3/66	Added Par. PE 28, PE 29
3/4/67	Rev. Par. 31
	Sheet 10 totally Revised
5/1/67	Including New Alignment
5/1/67	Added E 31 & Note
6-28-67	Rev. E 31 - Add 31-A
12-27	Chg. PE 29 rev. to TE 29

FEDERAL ROAD REGION NO.	DISTRICT	PROJ. NO.	SHEET NO.	TOTAL SHEETS
9	COLORADO	U 036-1(8)	10	13

RIGHT OF WAY
Arvada North

PRELIMINARY OWNERSHIP MAP
FOR THAT PART OF
T.2 S., R.69 W., JEFFERSON COUNTY
FOR PROJECT U 036-1(8) Sec. 2
SCALE: 1" = 200'

-NOTE-
Recommended Minimum Right Of Way For This Project
is _____, Each Side Of Project Center Line.




FEDERAL ROAD REGION NO.	DISTRICT	PROJ. NO.	SHEET NO.	TOTAL SHEETS
9	COLORADO	U 036-1(8)	11	13

RIGHT OF WAY
Arvado North

REVISIONS	DATE	BY	REASON
6-23-65	Extended R.O.W. & Changed		
From Sheet No. 10 to 11			
7/12/65	Rev. B Changed Name of		
Par. 23 Added 23A			
12/15/65	Rev. Project No.		
2/15/66	Added Easement (Par. 26)		
2/14/66	Rev. Par. 25 & 26		
10/3/66	Added Par. PE 22, PE 22A		
PE 23, PE 23A			
6-29-67	Added Const. - Change PE 22, PE 22A		
PE 23 & PE 23A to T.E.s			

End Const. Sta. 290+00
F036-1(12)

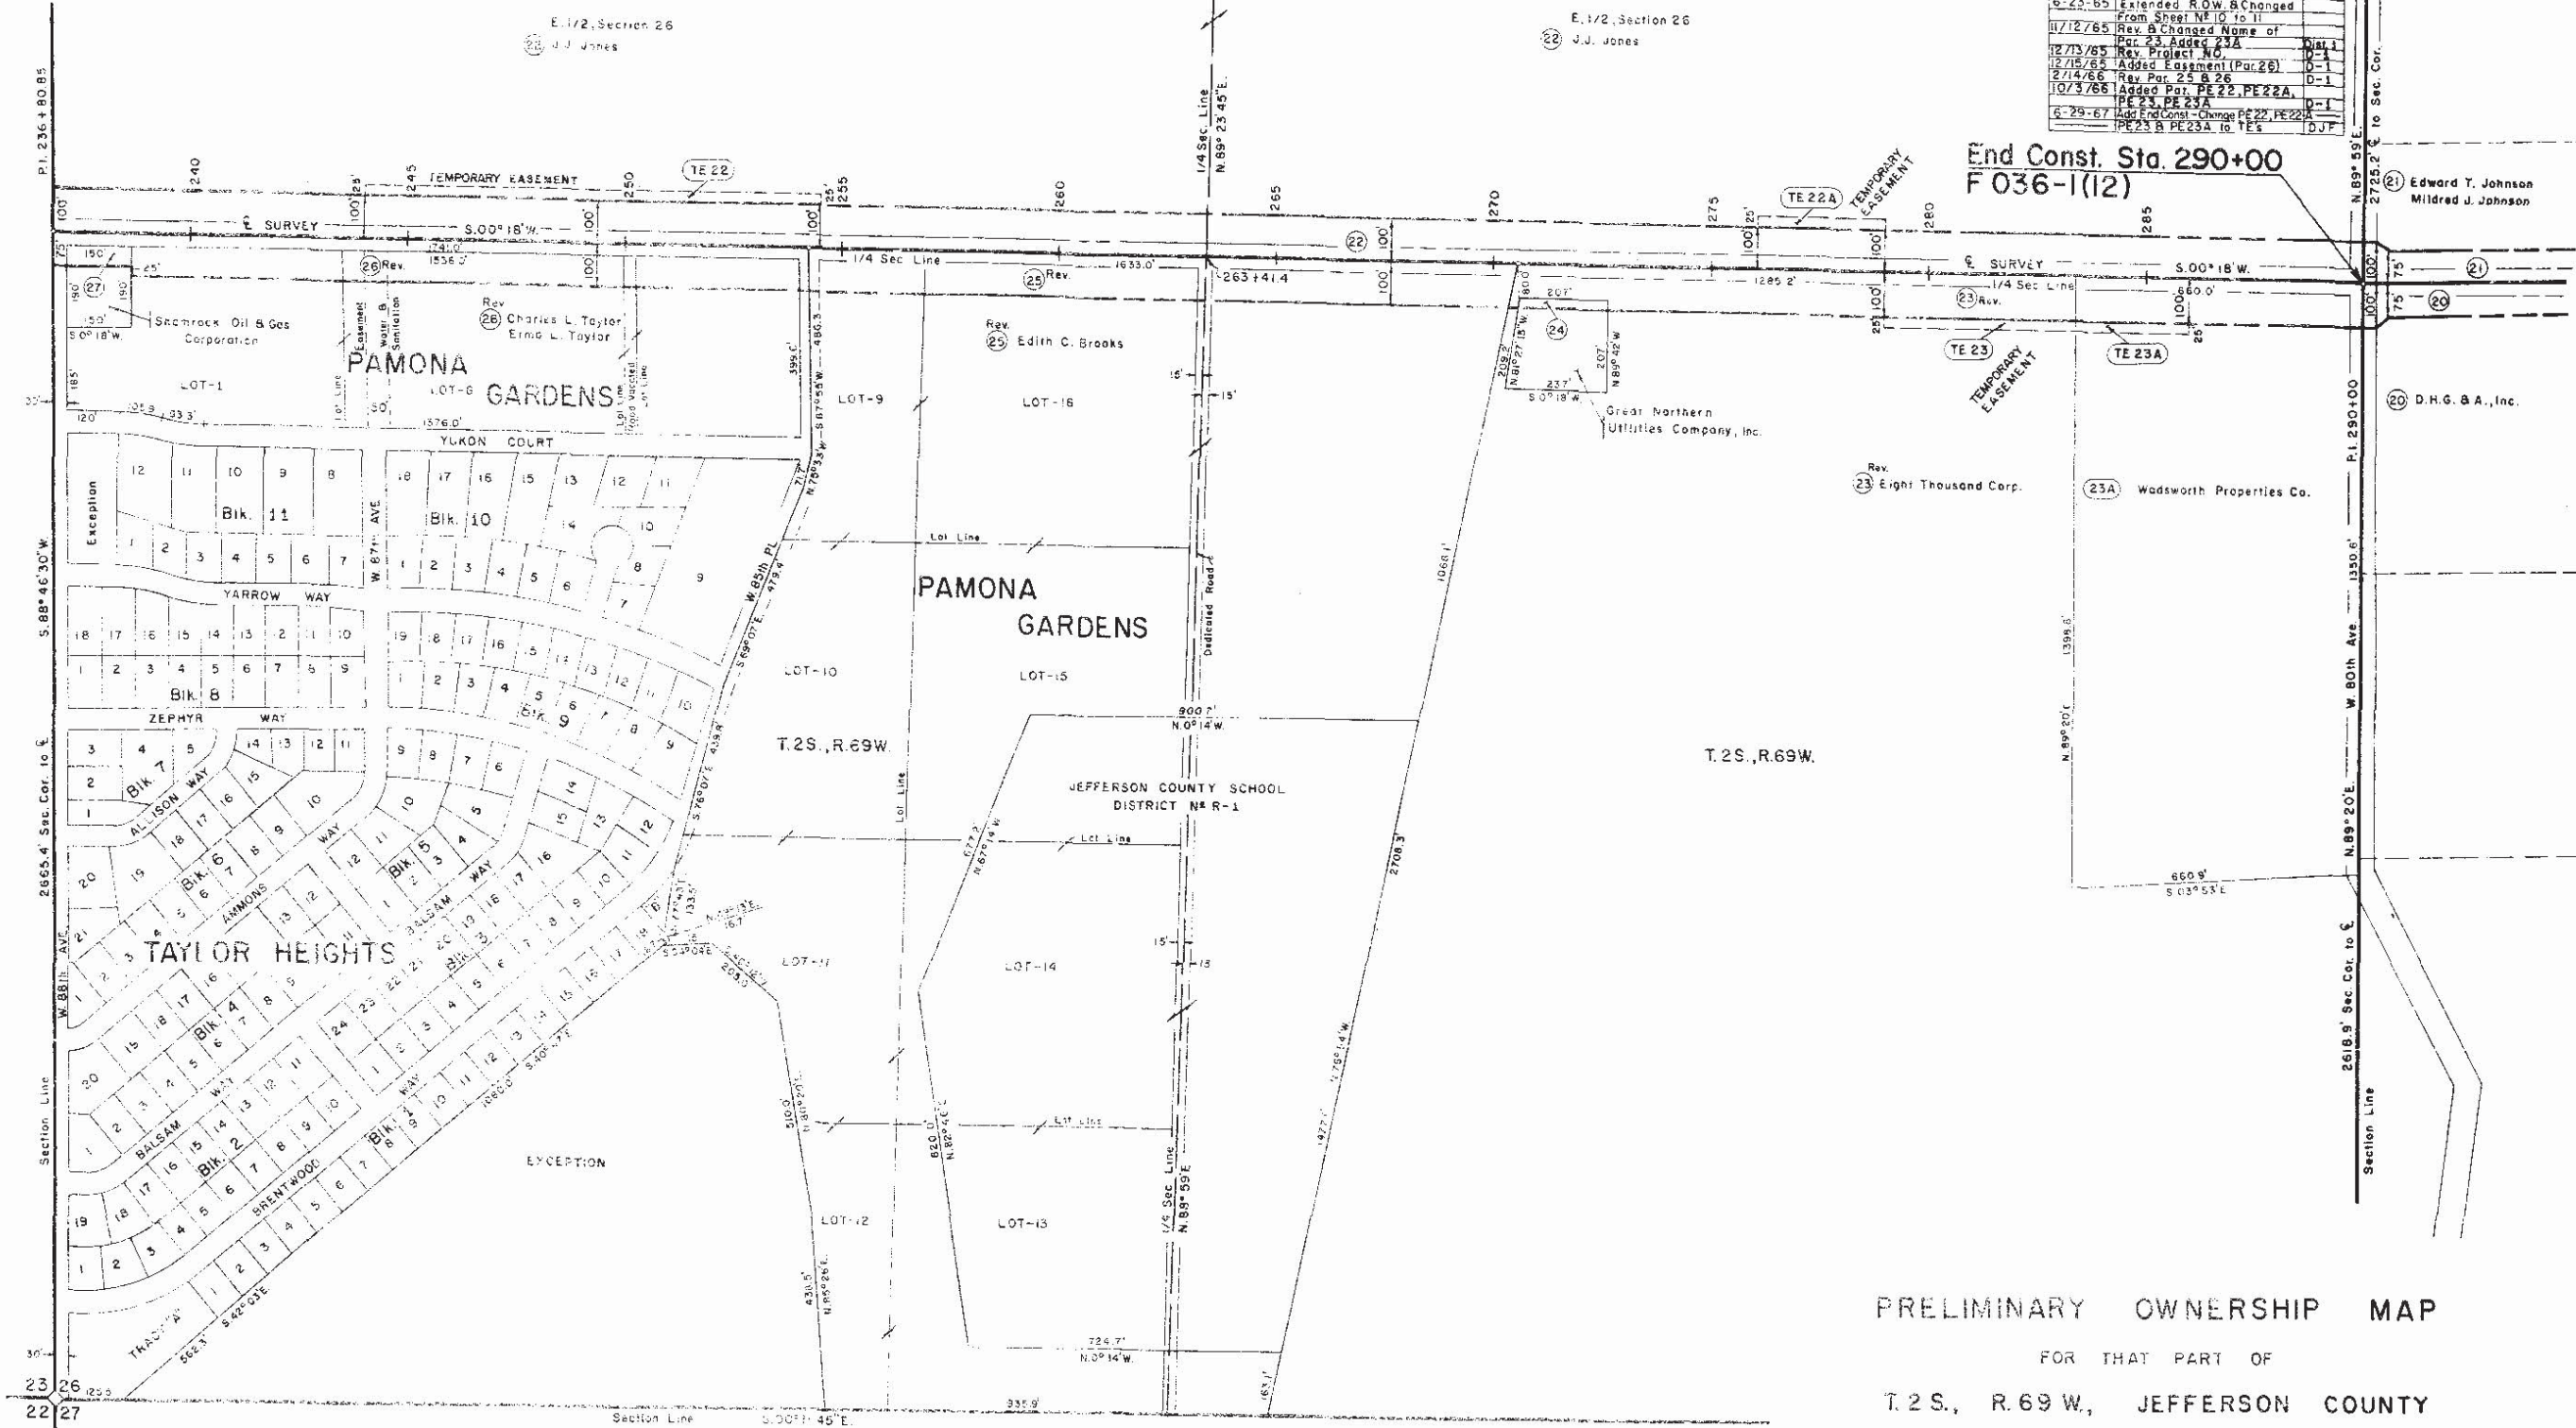

PRELIMINARY OWNERSHIP MAP
FOR THAT PART OF
T.2 S., R.69 W., JEFFERSON COUNTY
FOR PROJECT U 036-1(8) Sec. 2
DATE SCALE: 1" = 200'

NOTE
Recommended Minimum Right Of Way For This Project
is _____ Each Side Of Project Center Line.


FEDERAL ROAD REGION NO.	DISTRICT	PROJ. NO.	SHEET NO.	TOTAL SHEETS
9	COLORADO	U 036-1(8)	12	13

RIGHT OF WAY

Arvada North

REVISIONS	
5-23-65	Changed From Sheet N ^o 11 to N ^o 12 D-1
9-13-65	Revised Parcels 18, 19, 20 and 21 Dist 1 D-1
12-13-65	Rev. Project NO. D-1
4-13-66	Name change Par. 13, 14, 19 Rev D-1

NORRIS HEIGHTS

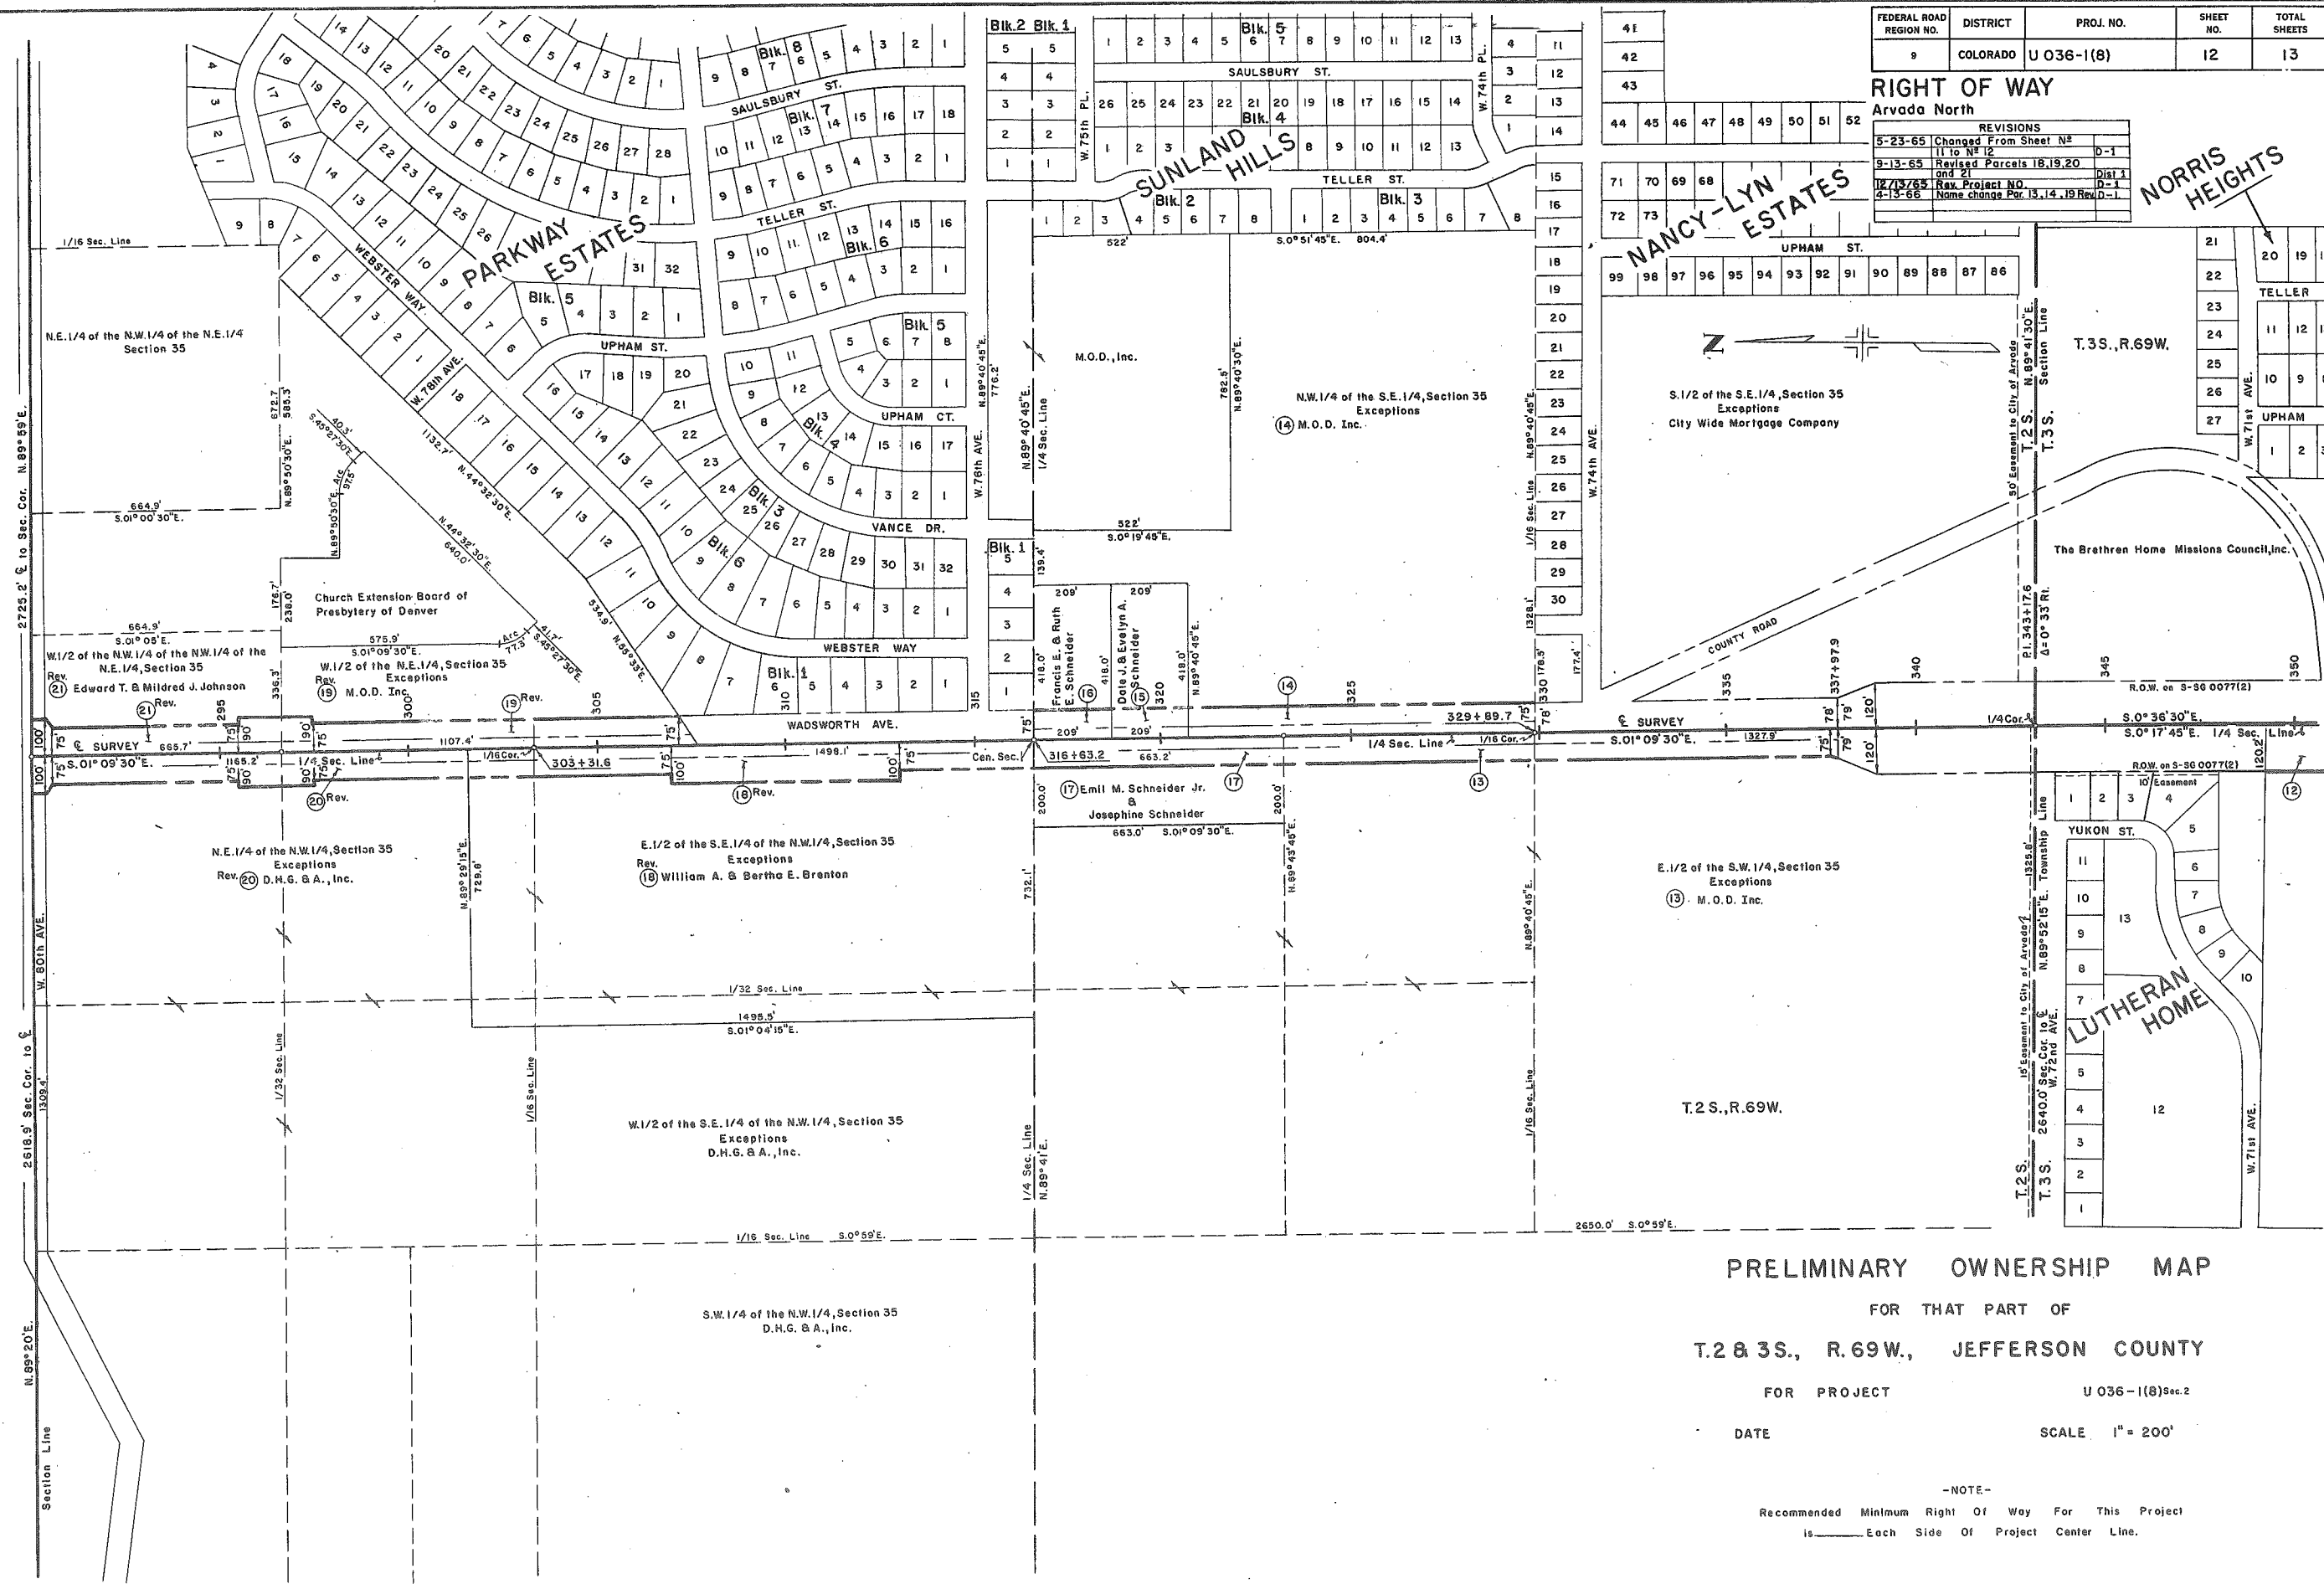

PRELIMINARY OWNERSHIP MAP

FOR THAT PART OF
T.2 & 3S., R.69W., JEFFERSON COUNTY

FOR PROJECT U 036-1(8)Sec.2

DATE SCALE 1" = 200'


-NOTE-
Recommended Minimum Right Of Way For This Project
is _____ Each Side Of Project Center Line.

FEDERAL ROAD REGION NO.	DISTRICT	PROJ. NO.	SHEET NO.	TOTAL SHEETS
9	COLORADO	U 036-1(8)	13	13

RIGHT OF WAY

Arvada North

REVISIONS	
5-23-65	Changed From Sheet No. 12 to No. 13
8-16-65	Made name change Par. 4 and 1
12-15-65	Rev. Project No.
12-21-65	Name Change Par. 2

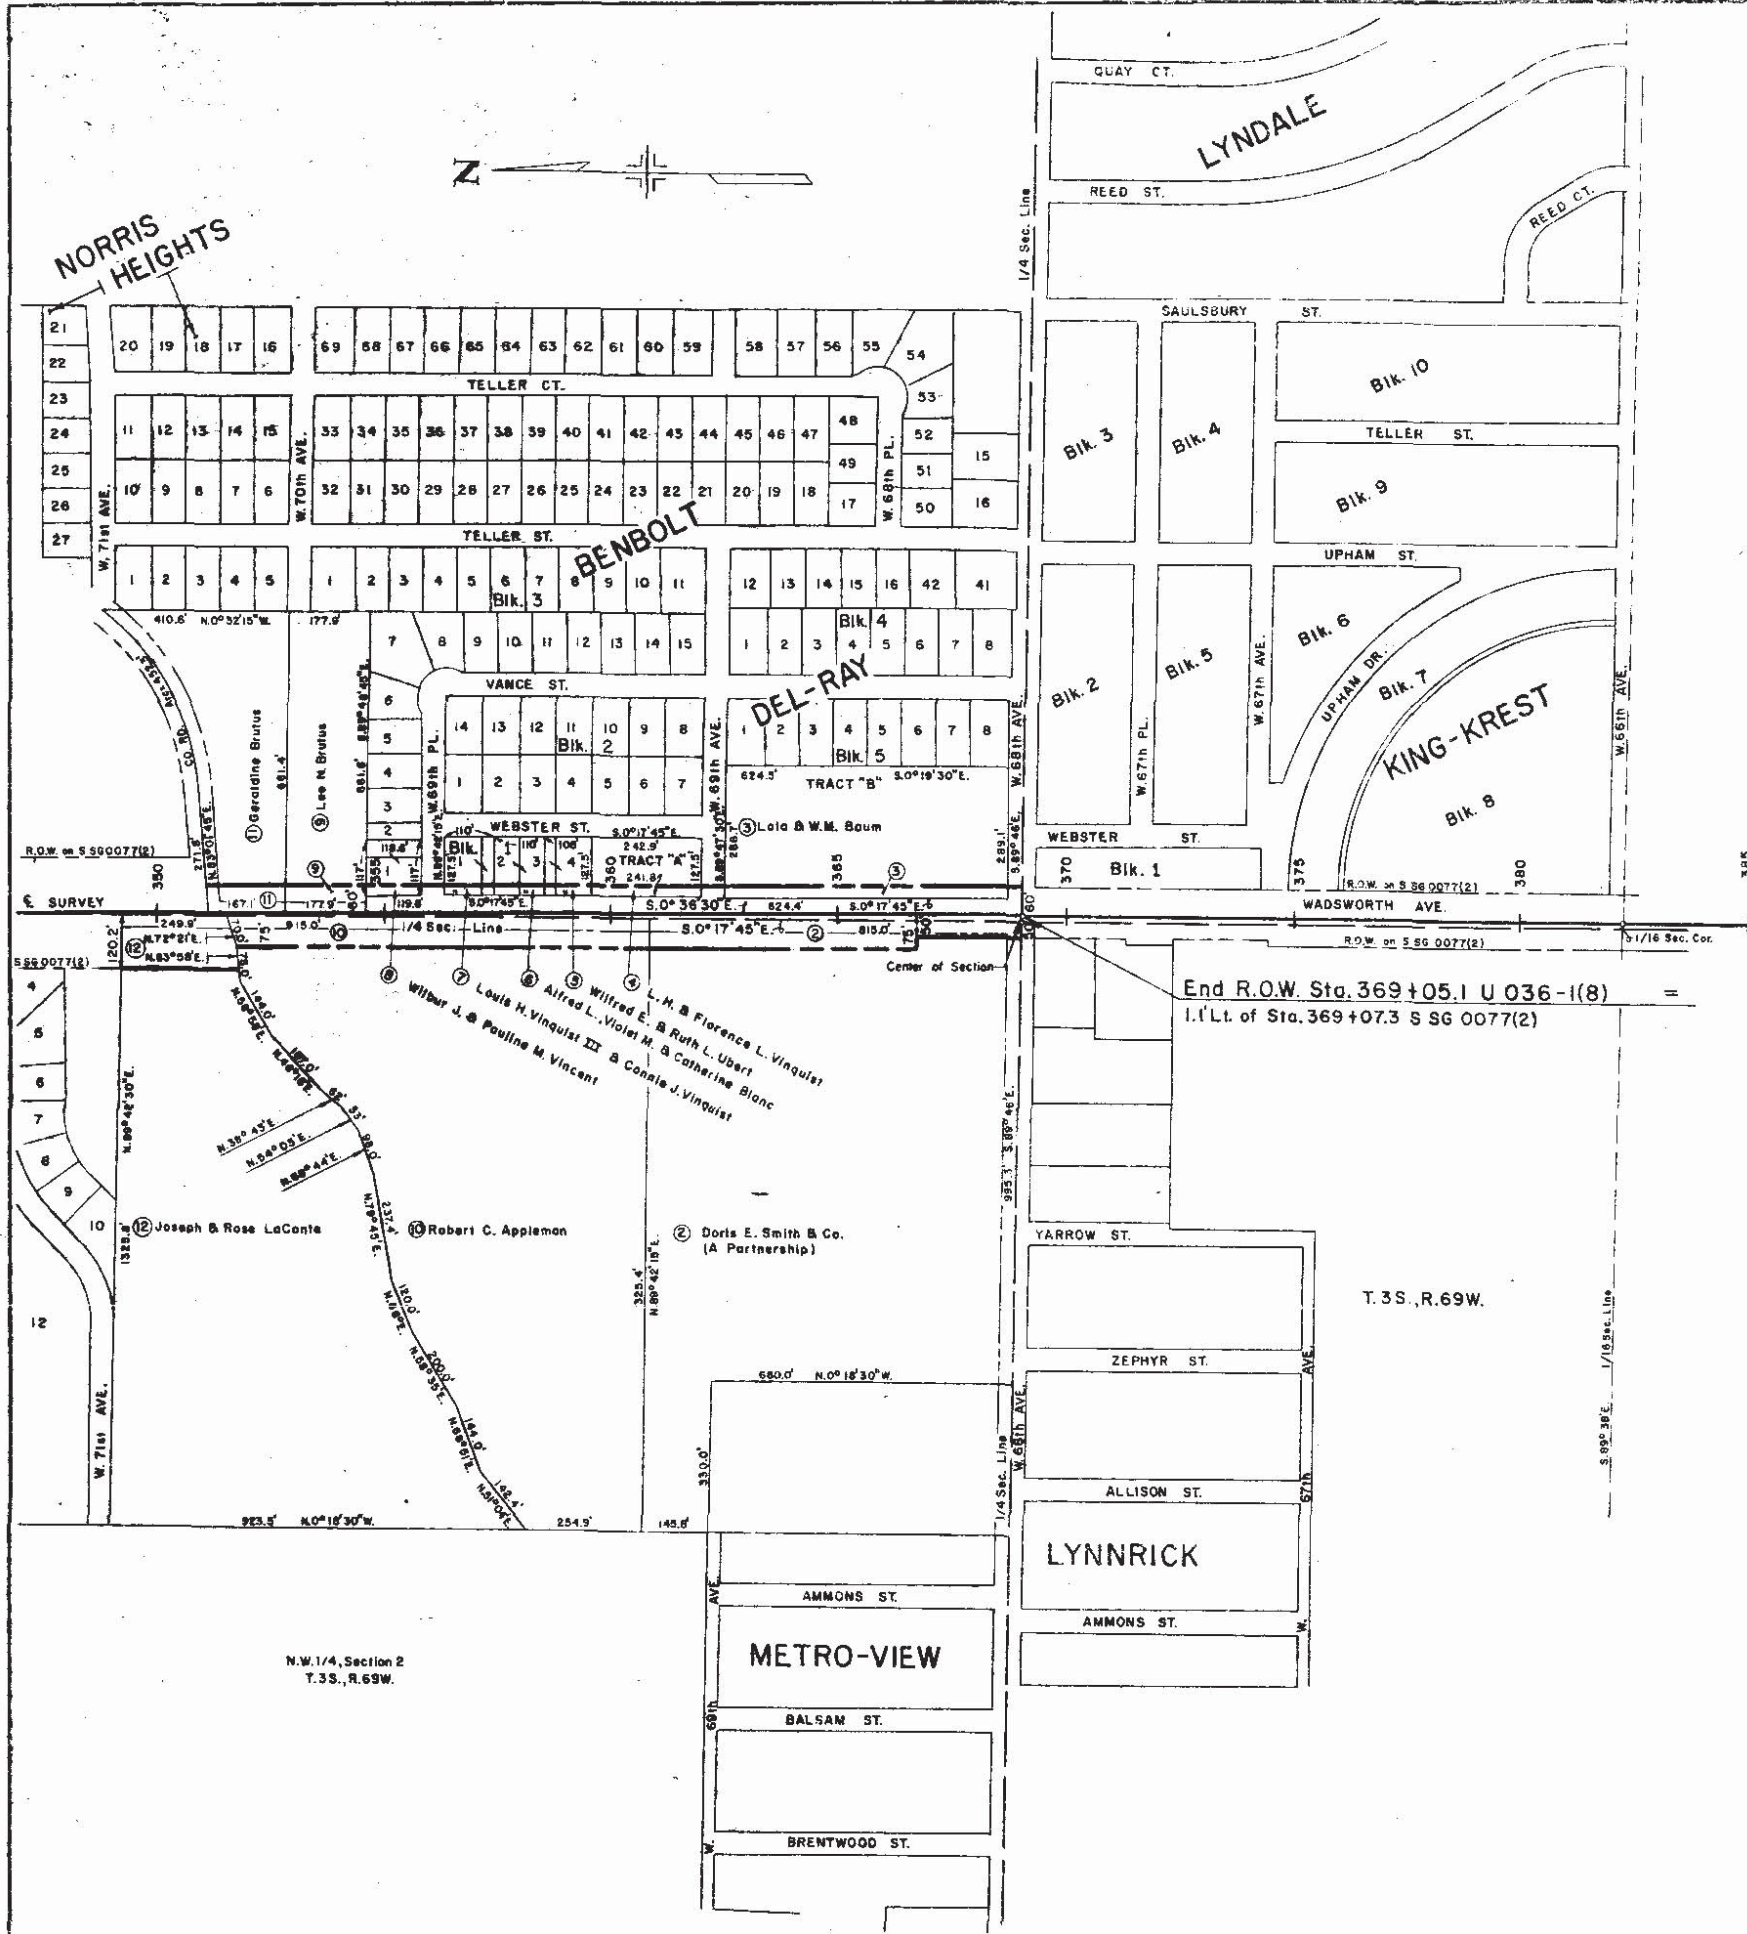

PRELIMINARY OWNERSHIP MAP

FOR THAT PART OF
T.3S., R.69W., JEFFERSON COUNTY

FOR PROJECT U 036-1(8) No. 2

DATE SCALE 1" = 200'

-NOTE-
Recommended Minimum Right Of Way For This Project
is _____ Each Side Of Project Center Line