

Dw 24

COLORADO DEPT. OF HIGHWAYS
FORM C D H 10
JANUARY 1964
TITLE SHEET

DEPARTMENT OF HIGHWAYS STATE OF COLORADO

PLAN AND PROFILE OF PROPOSED FEDERAL AID PROJECT NO. U 047-1(1) STATE HIGHWAY NO. 47 PUEBLO COUNTY

FEDERAL ROAD REGION NO.	DIVISION	PROJECT NO.	SHEET NO.
8	COLORADO	U 047-1(1)	1

REVISIONS


RIGHT OF WAY
COLLEGE ROAD - PUEBLO

INDEX OF SHEETS

SHEET NO.	1	PLAN SHEET
	2-3	TABULATION OF PROPERTIES
	4-8	PLAN & PROFILE SHEETS
	9-10	OWNERSHIP MAPS

CONVENTIONAL SIGNS	
CENTER LINE	PLAN SHEET
COUNTY LINE	BEGIN PROJ. TITLE SHEET END PROJ.
TOWNSHIP OR RANGE LINE	SECTION-LINE
LAND LINES	SECTION-LINE
CITY LIMITS	PLAN SHEET
RAILROAD	PLAN SHEET
BARBED WIRE FENCE	PLAN SHEET
WOVEN WIRE - COMBINATION FENCE	PLAN SHEET
TELE & TELEG. LINE	PLAN SHEET
POWER LINE	PLAN SHEET
PRESENT ROAD (PLAN SHEETS)	PLAN SHEET
RIGHT OF WAY LINE	PLAN SHEET
ACCESS POINTS (FREEWAYS)	PLAN SHEET
C OF A LINE (CONTROL OF ACCESS)	PLAN SHEET
ACCESS DENIED BY DEED	PLAN SHEET
TOP OF CUTS	PLAN SHEET
TOE OF FILLS	PLAN SHEET
DETOUR	PLAN SHEET

SCALES OF ORIGINAL DRAWINGS
ON PLAN, 1 IN. = 100 FT.
ON PROFILE, 1 IN. = 100 FT. HORIZONTAL
1 IN. = 10 FT. VERTICAL
GRADE LINE ON PROFILE IS SHOWN AS GRADE OF FINISHED ROAD
LENGTH OF PROJECT IN R.O.W. = 2.412 Miles

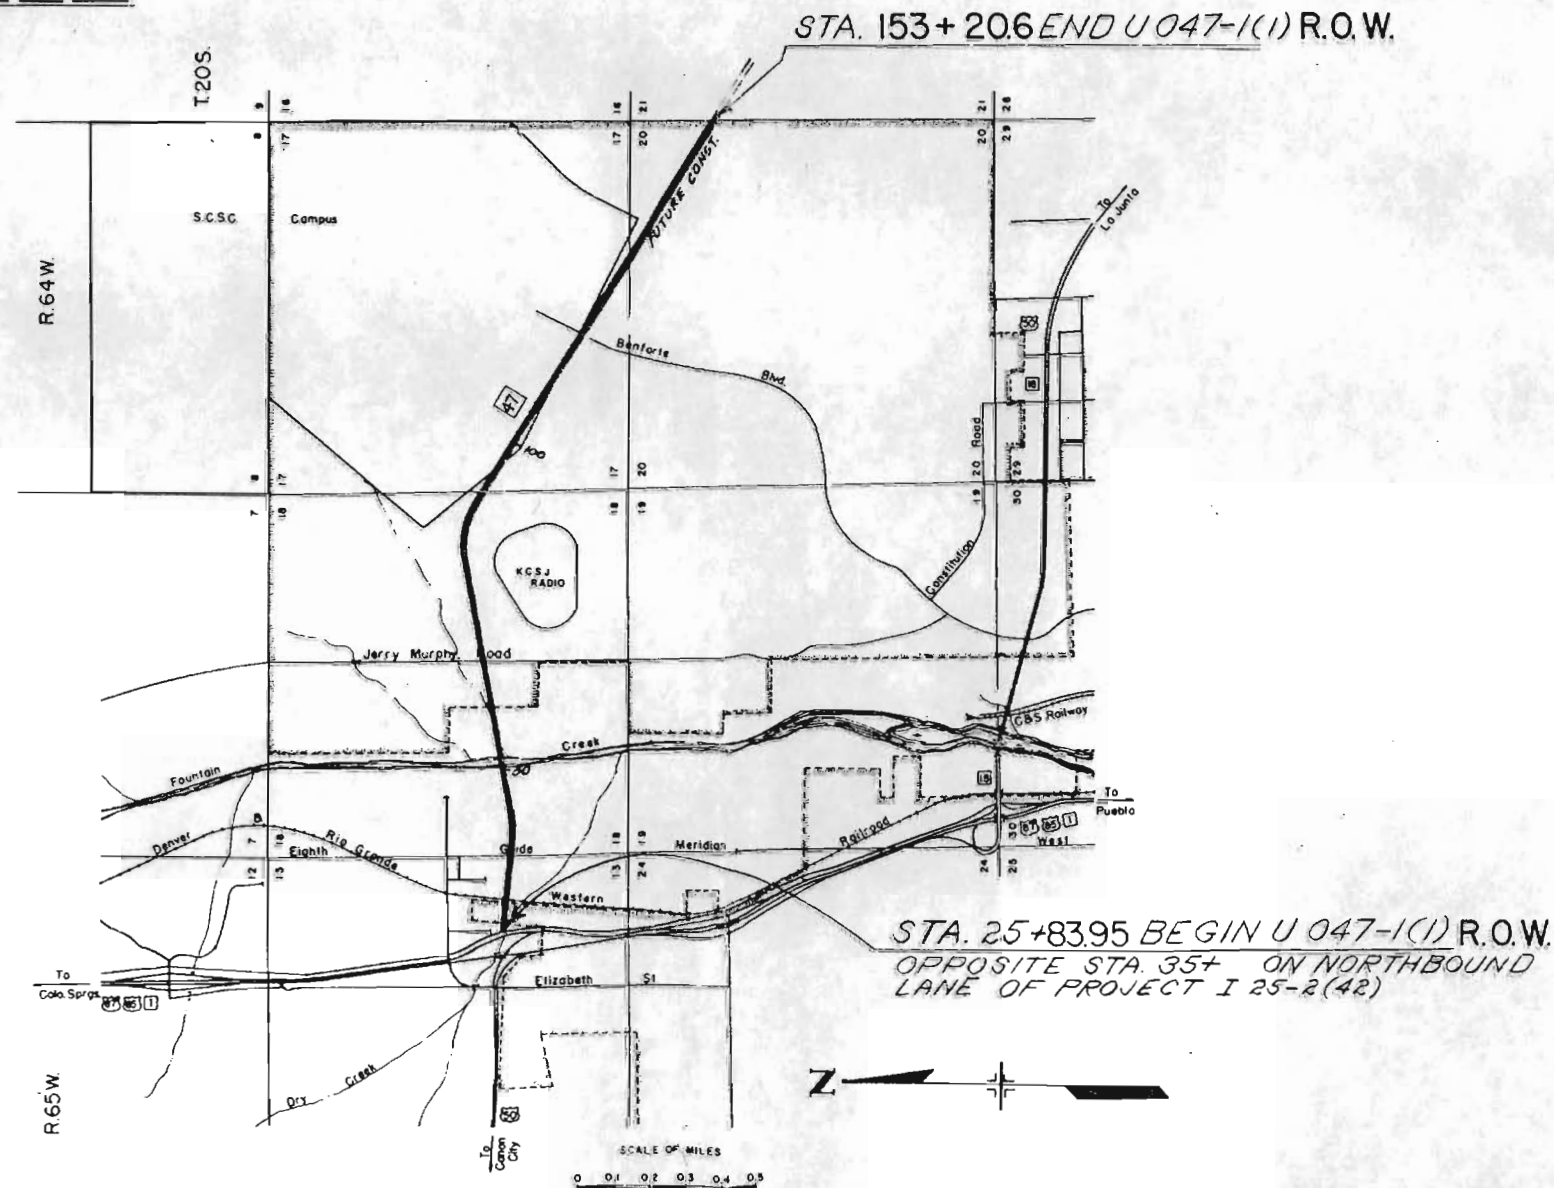


FILE COPY
DO NOT REMOVE

RIGHT OF WAY COLLEGE ROAD - PUEBLO[illegible]

PLAN
NOTE BOOK
NO.


PLAN
NOTE BOOK
NO.

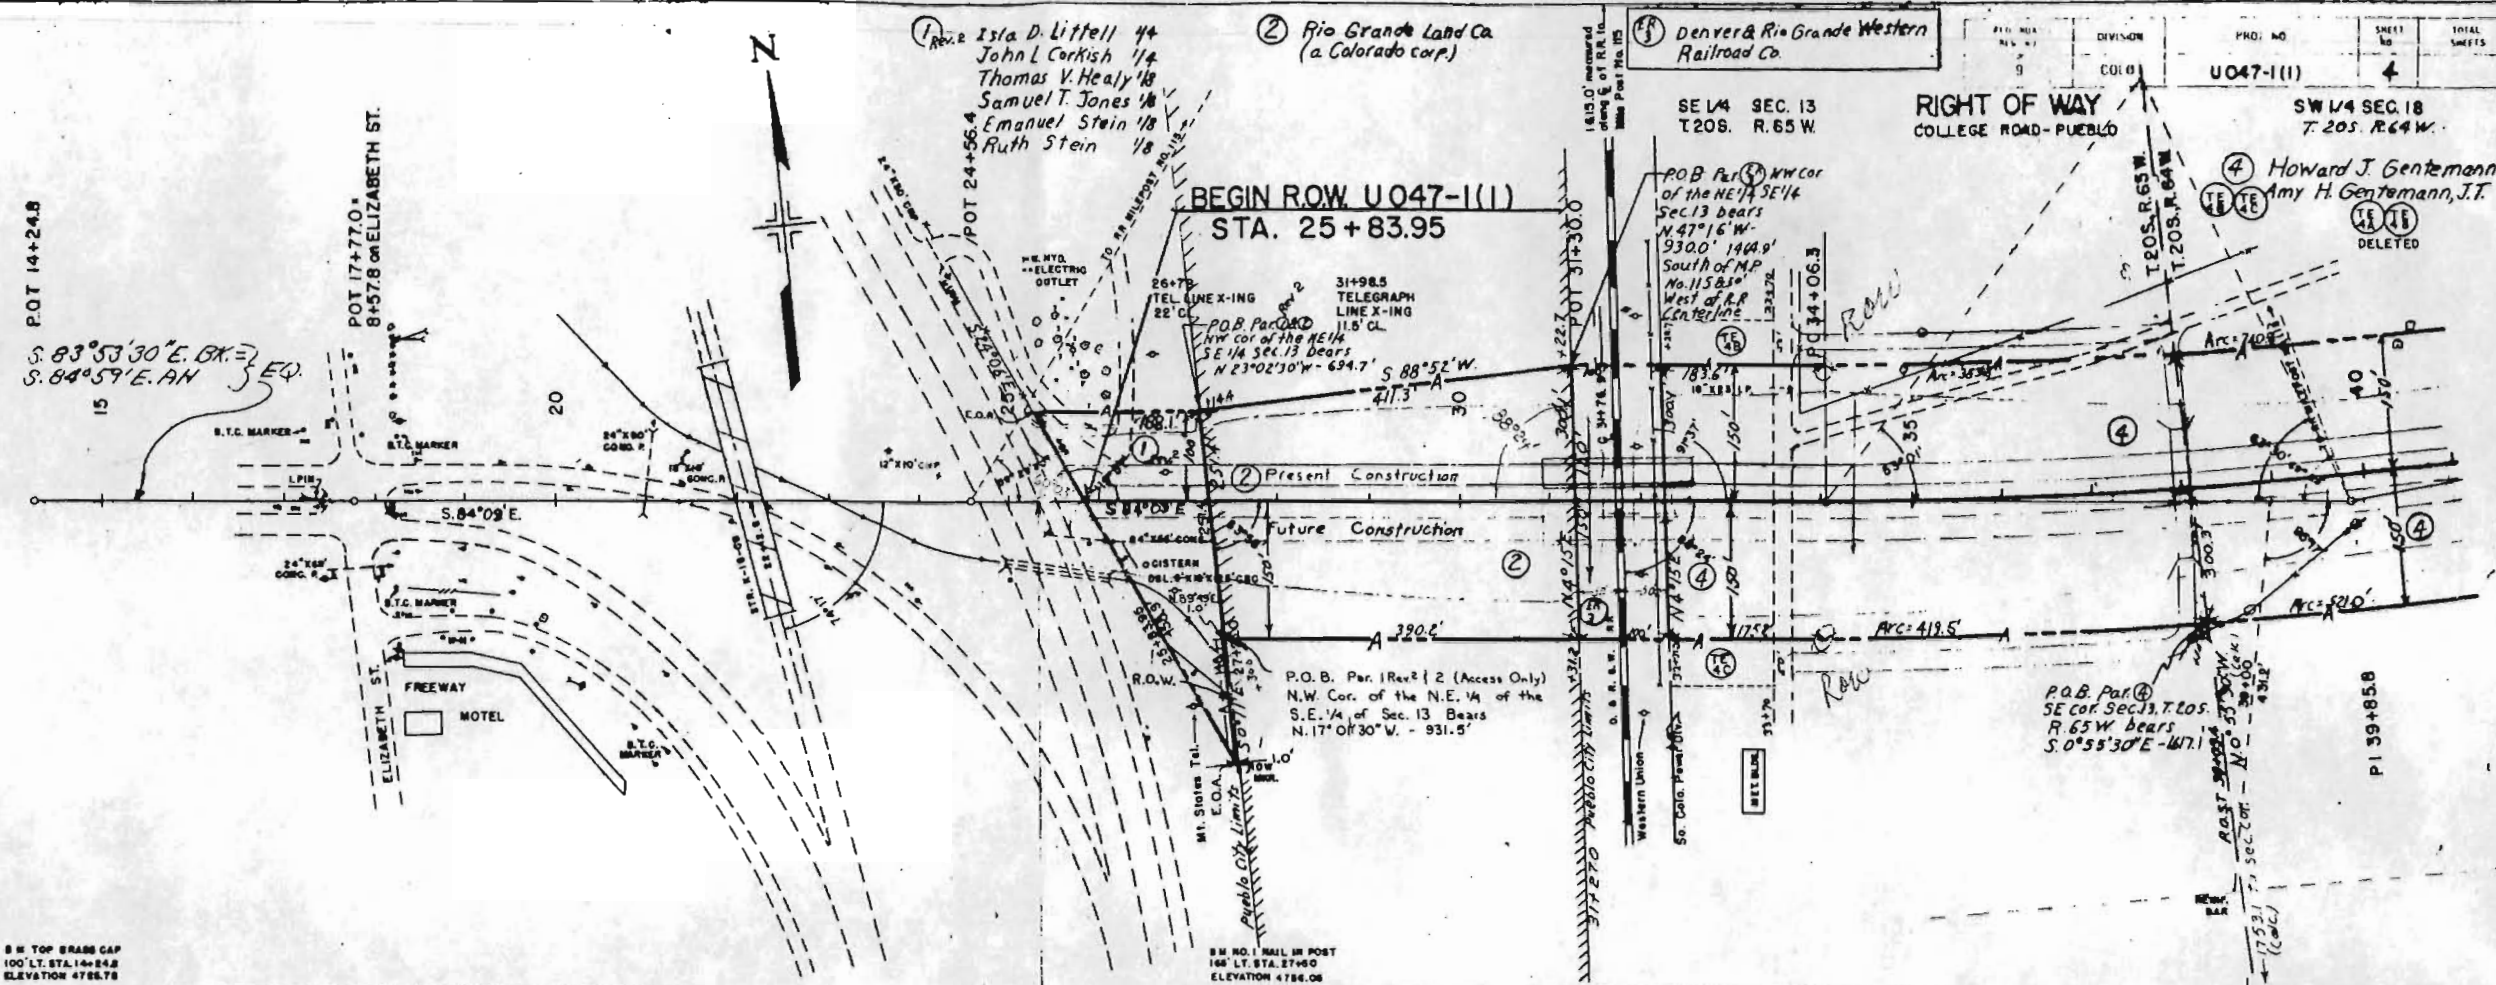

8 IN TOP BRASS CAP
100' LT. STA. 14+24.8
ELEVATION 4765.78

8 IN NO. 1 NAIL IN POST
100' LT. STA. 27+00
ELEVATION 4766.08

REVISIONS		
6-9-67	Por. 1 Rev	K.C.

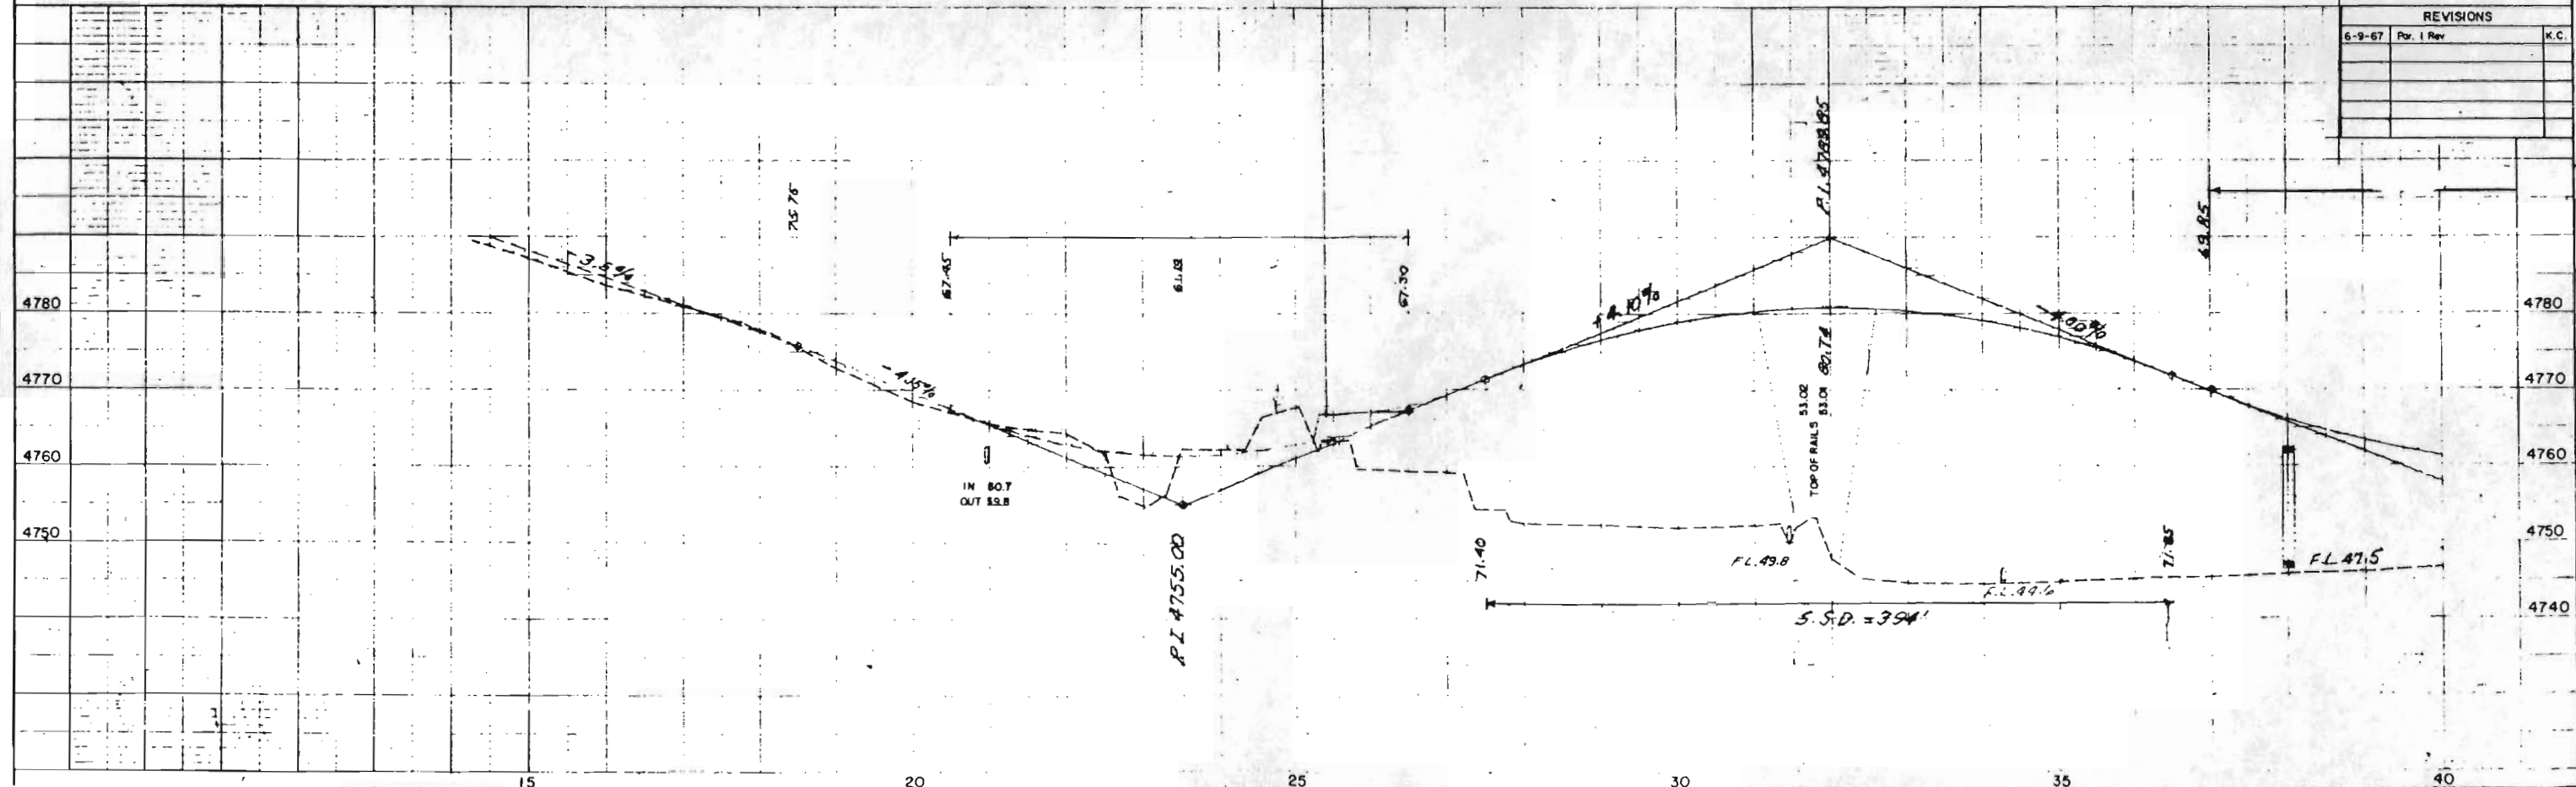


SW 1/4 SEC. 18
T. 20 S., R. 64 W.

$\Delta = 11^\circ 33' \text{ LT.}$
 $D = 1^\circ 00'$
 $T = 579.5'$
 $R = 5730.0'$
 $L = 1155.0'$

④ Howard J. Gentemann
Amy H. Gentemann J.T.

U 047-1(1) 5
RIGHT OF WAY
COLLEGE ROAD - PUEBLO
TIE Par 10B SW Cor NW 1/4 SE 1/4 SEC 18
Bears S 4° 52' 30" W - 1151.2'
SE 1/4 SEC. 18
T. 20 S. R. 64 W.

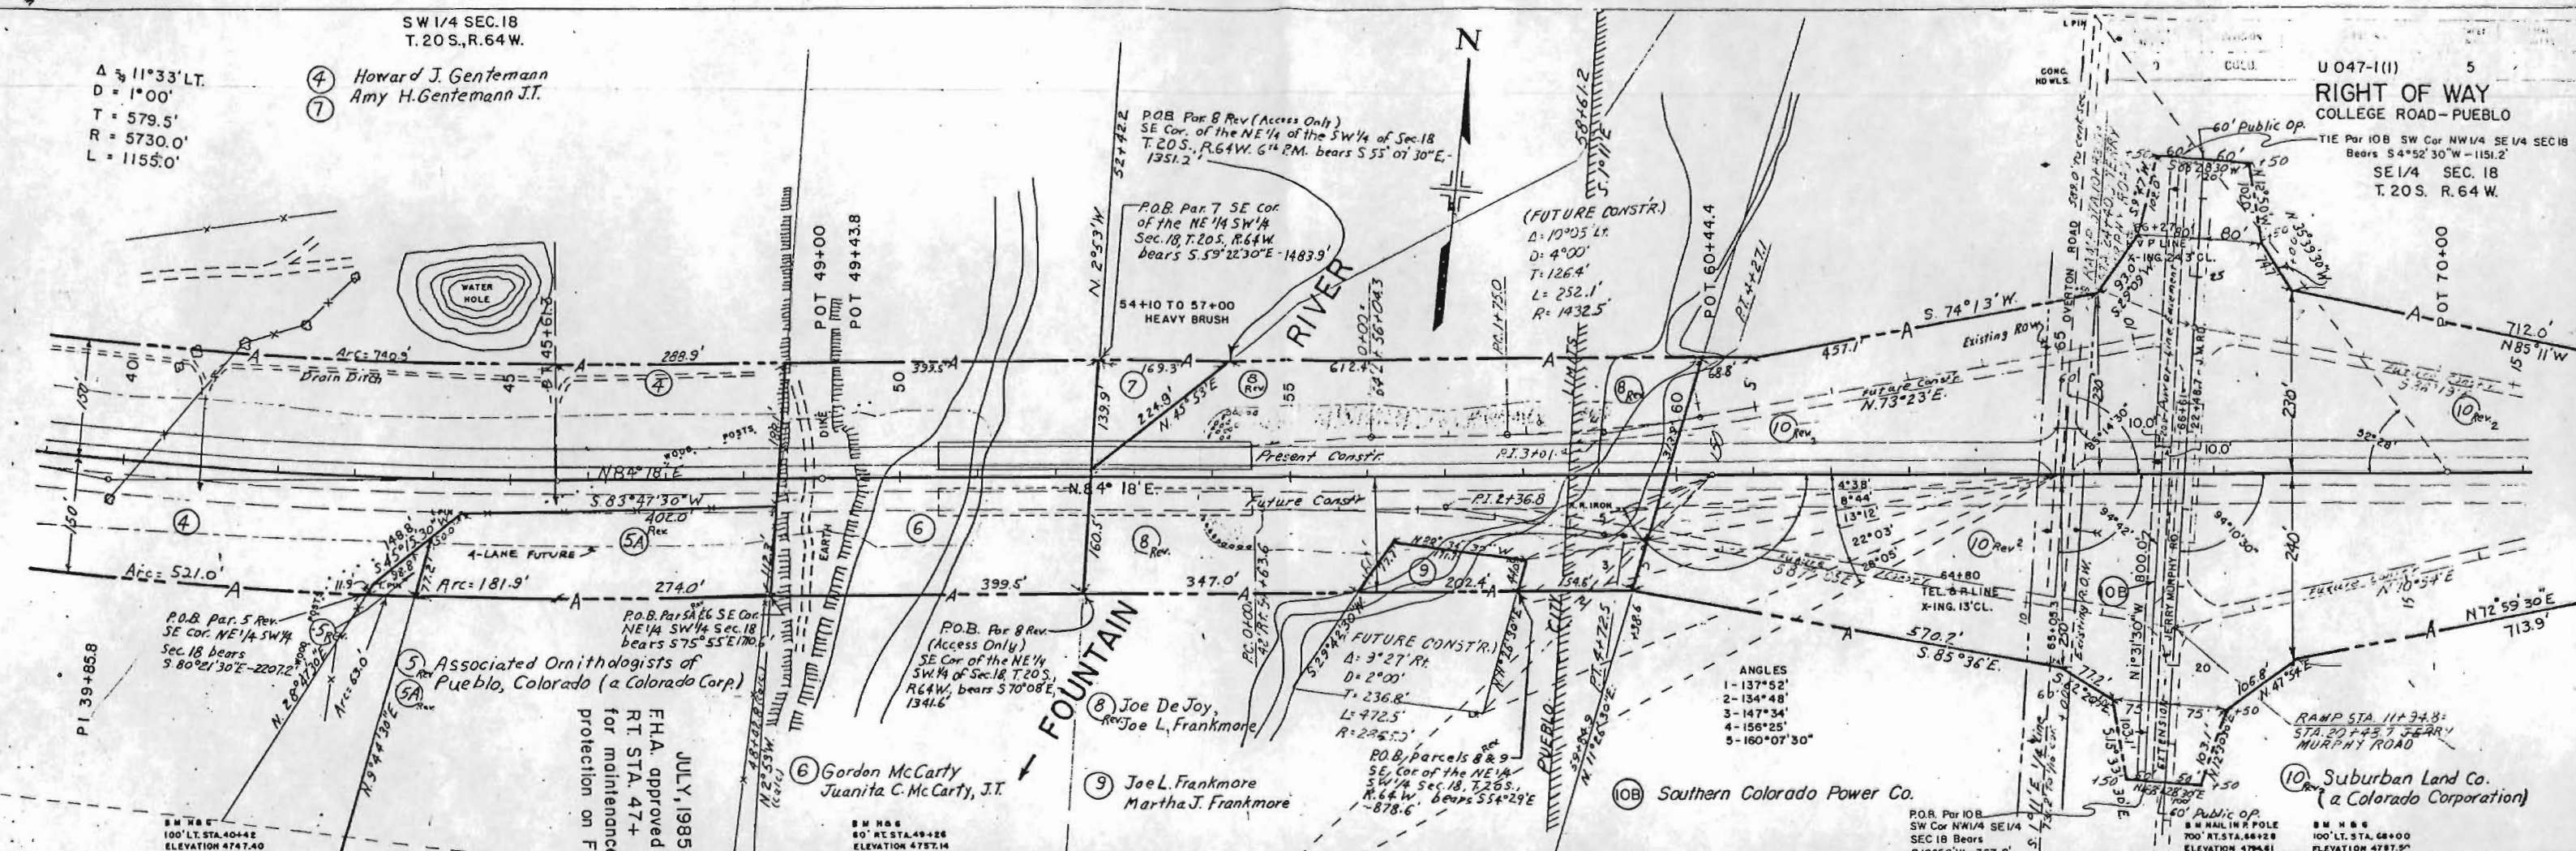

Associated Ornithologists of
Pueblo, Colorado (a Colorado Corp.)
FHA approved locked gate access
RT STA. 47+ to the city of Pueblo
for maintenance of streambank
protection on Fountain River.

JULY, 1985


⑥ Gordon McCarty
Juanita C. McCarty, J.T.

⑧ Joe DeJoy,
Rev. Joe L. Frankmore
⑨ Joe L. Frankmore
Martha J. Frankmore

⑩B Southern Colorado Power Co.

⑩ Suburban Land Co.
(a Colorado Corporation)

REVISIONS		
8-10-87	Add 10B	LE
6-1-86	Add gate access	D.P.

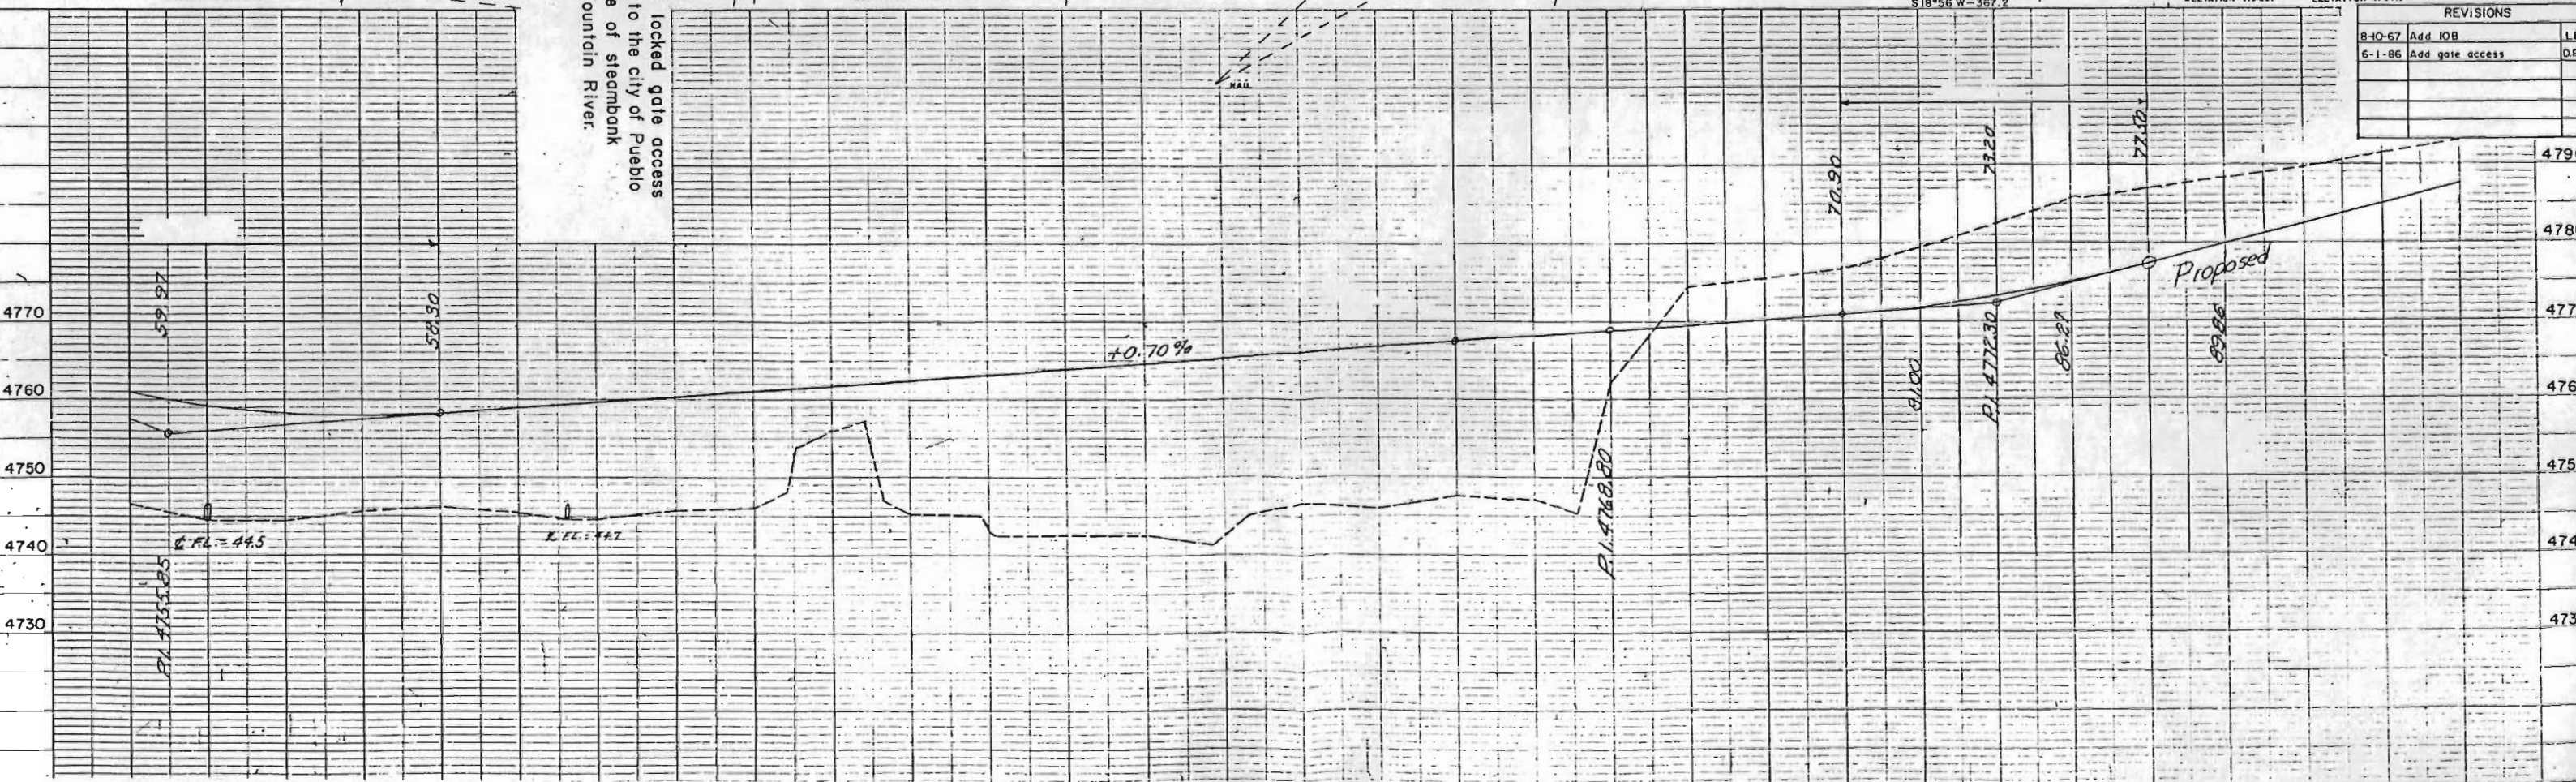

SE 1/4 SEC. 18
T. 20S. R. 64W.

RIGHT OF WAY
COLLEGE ROAD - PUEBLO


U 047-1(1) 6



Trustees of State Colleges
in Colorado


SW 1/4 SEC. 17
T. 20S. R. 64W.

PLAN	DATE	BY	CHECKED
NOTE BOOK			
NO.			

PROFILE	DATE	BY	CHECKED
NOTE BOOK			
NO.			

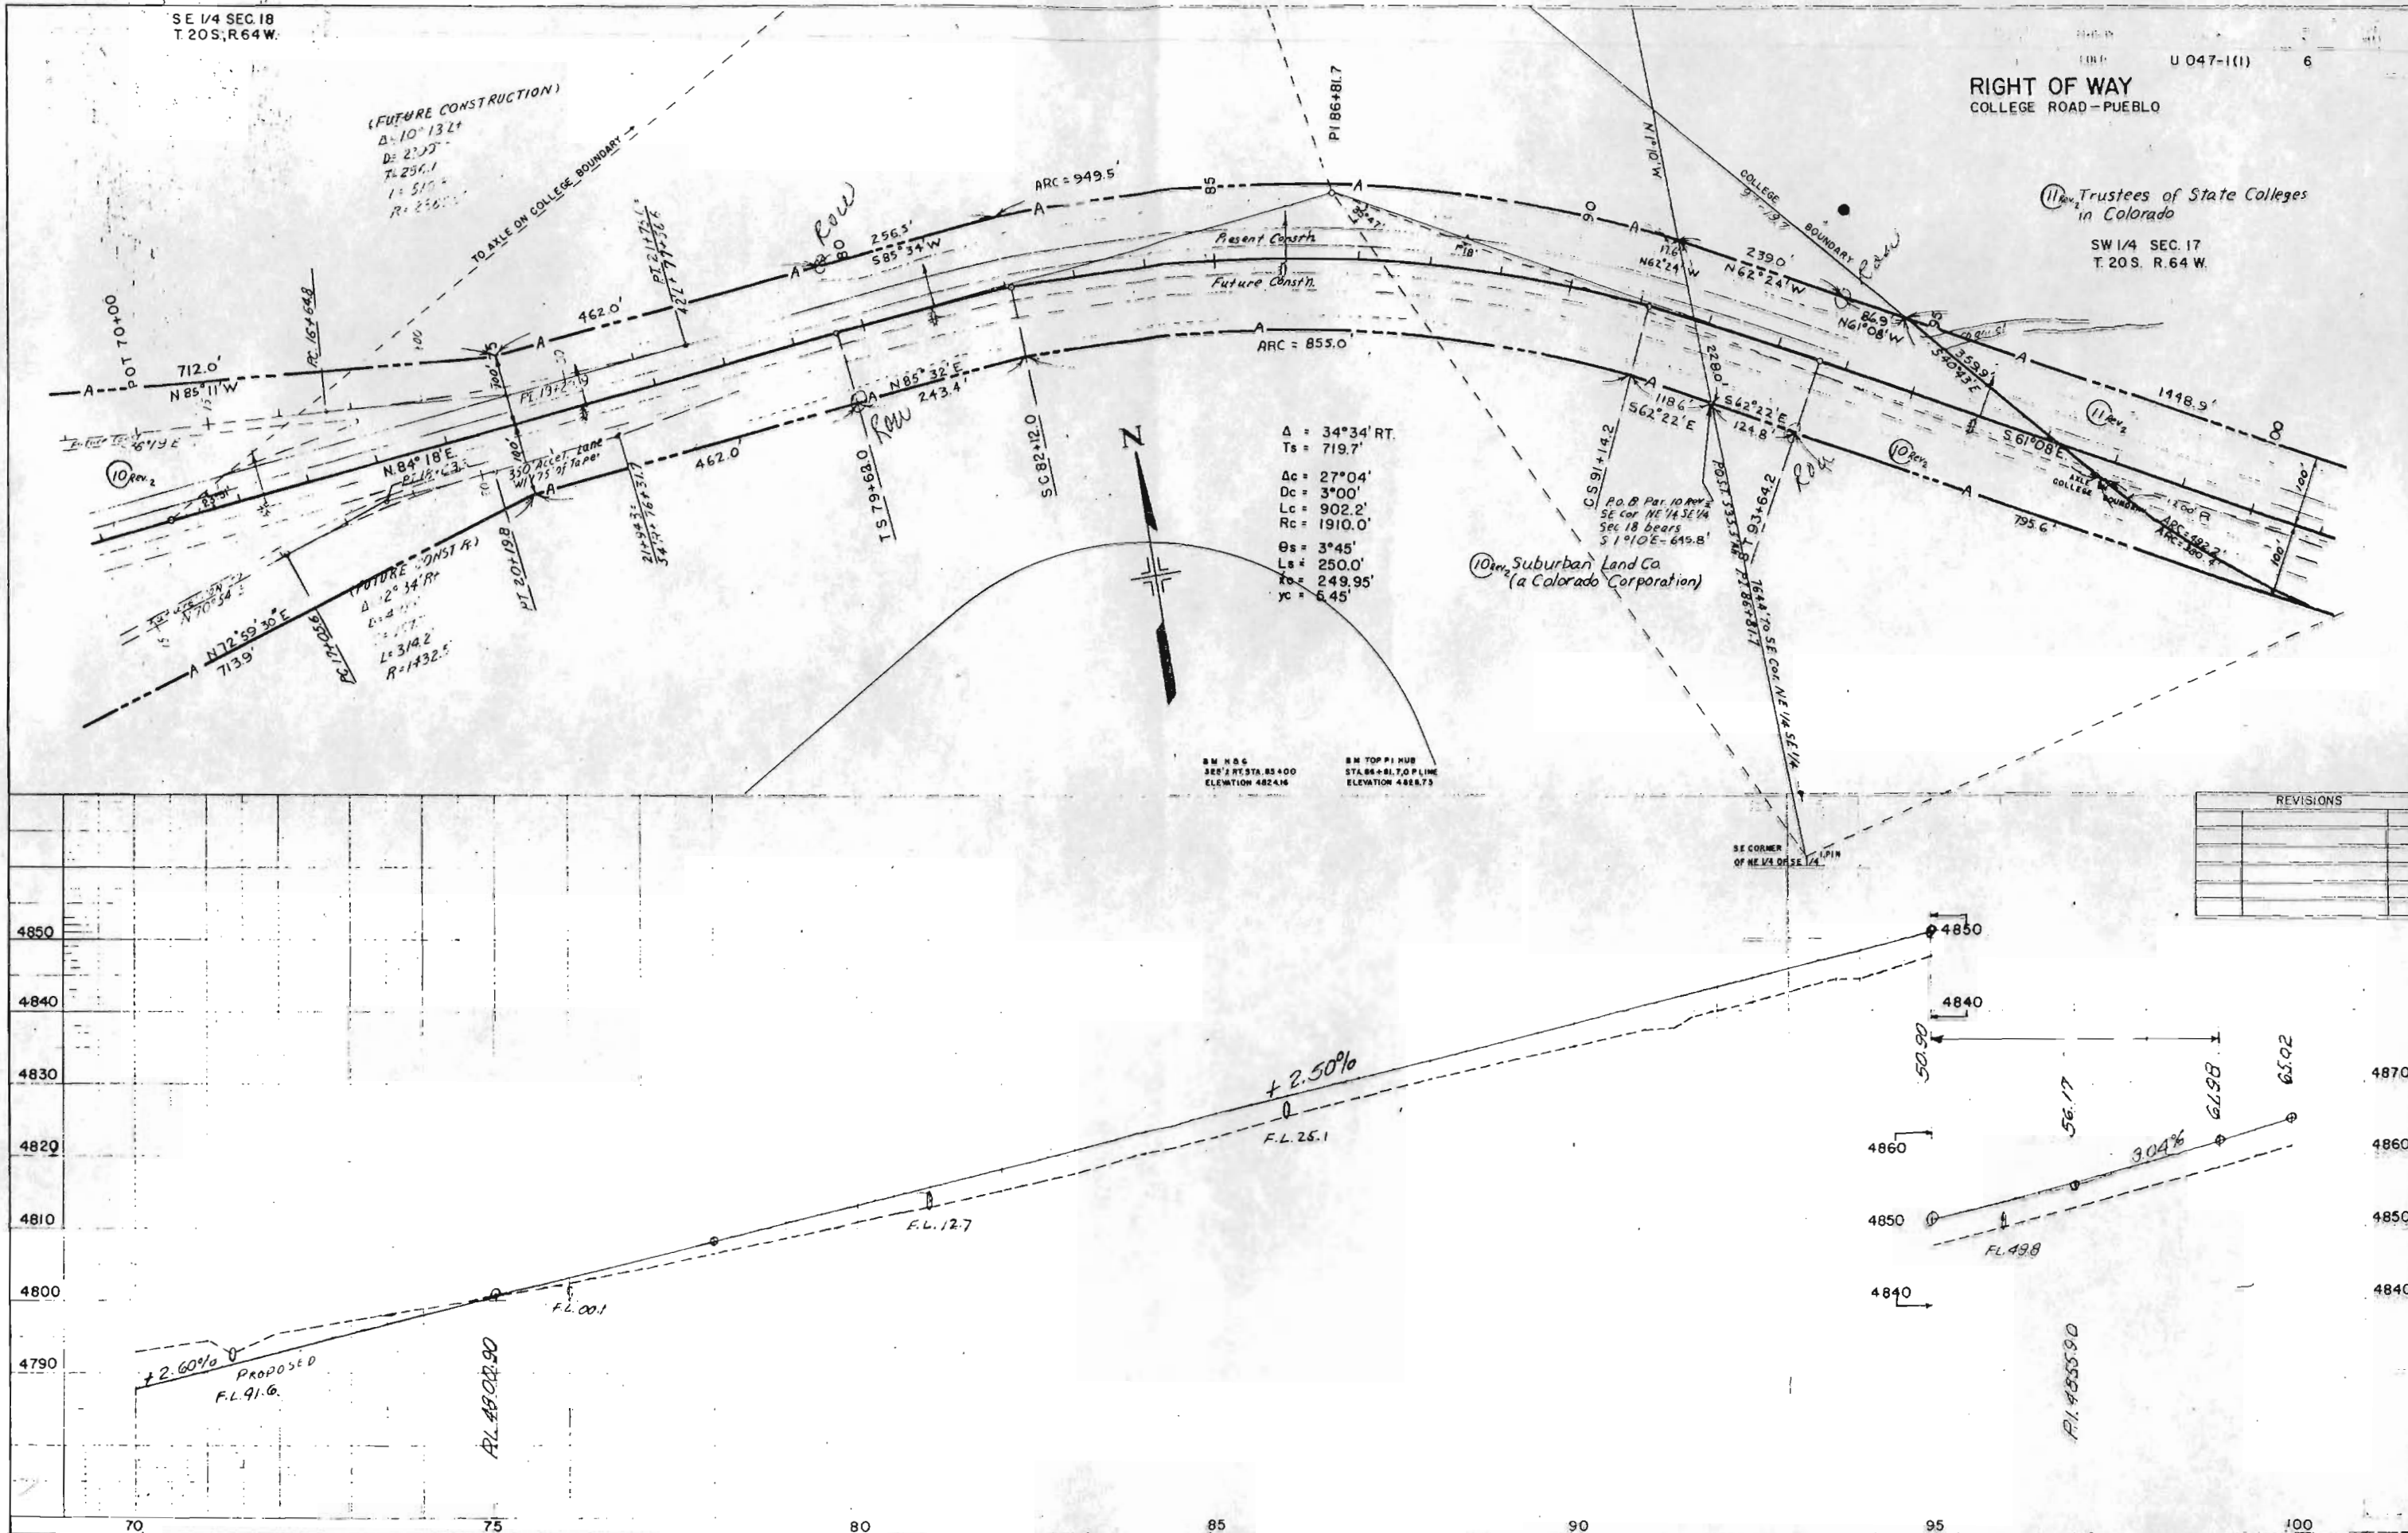

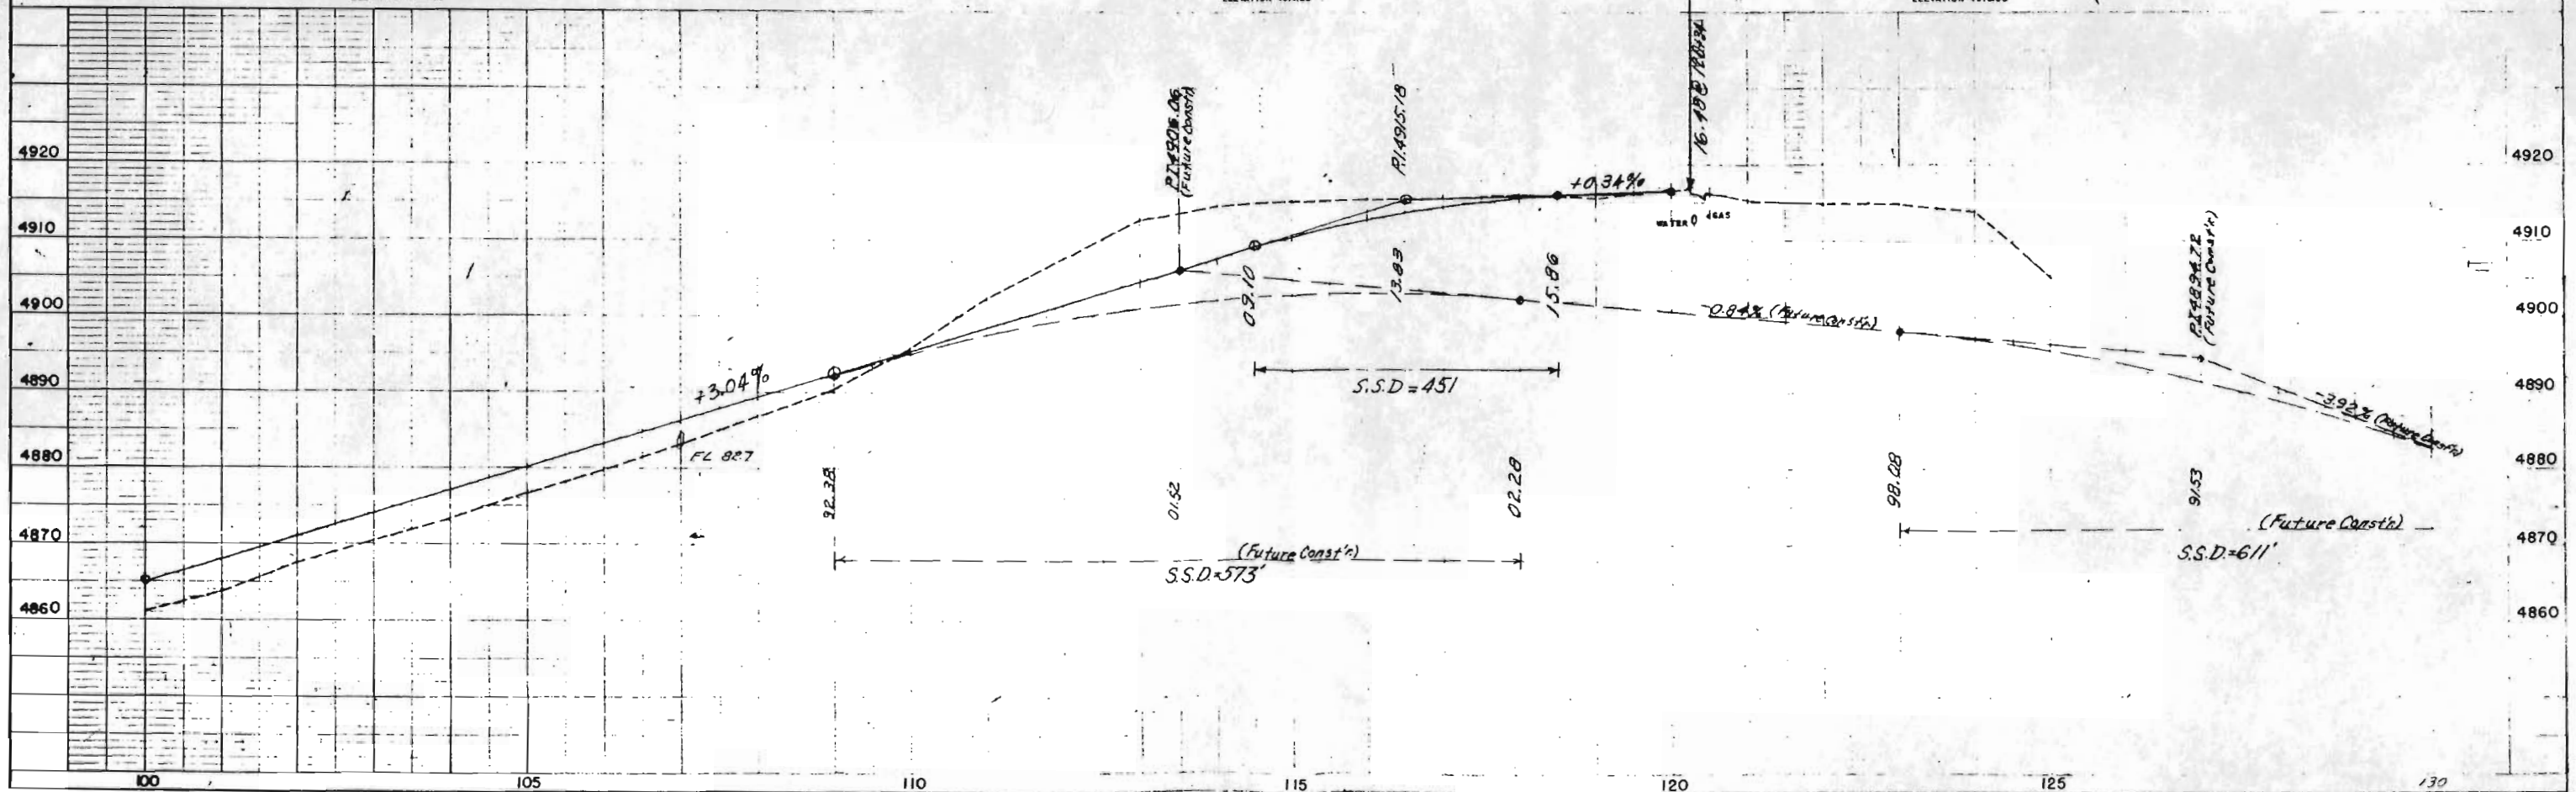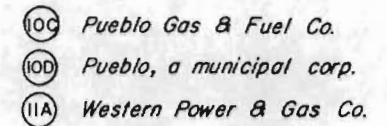

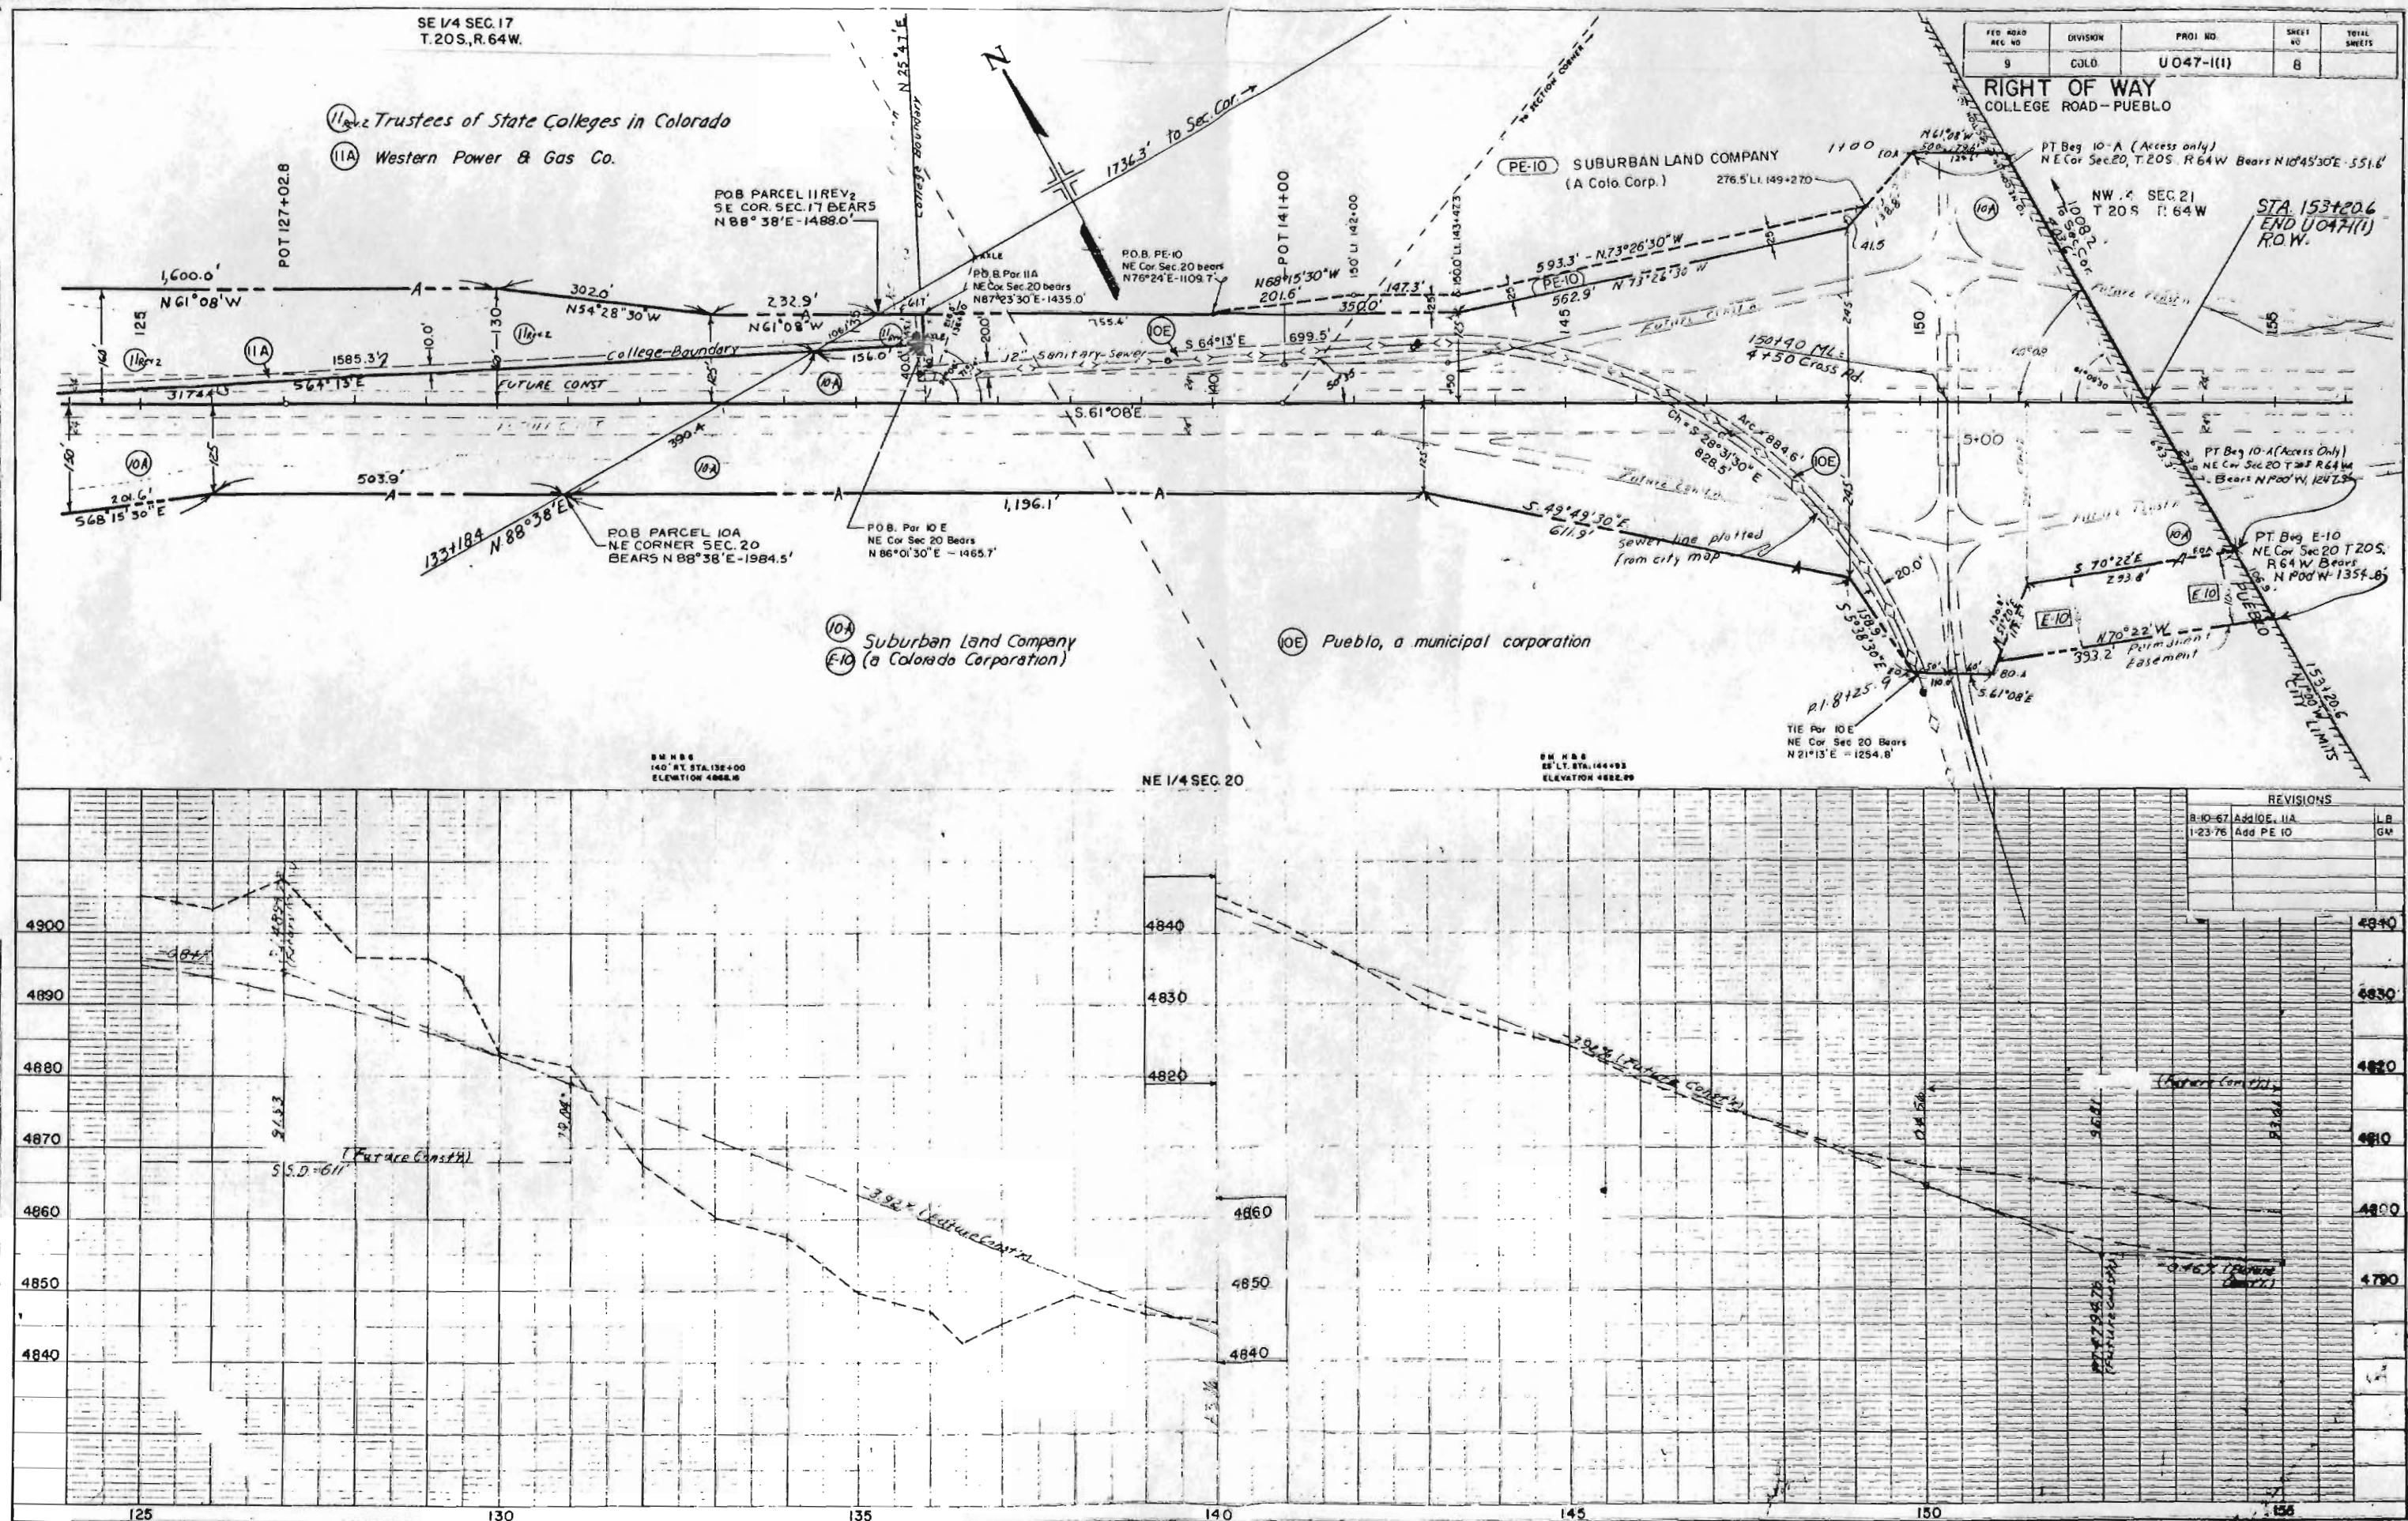

T.20S., R.65W.


T.20S., R.64W.

FEDERAL ROAD REGION NO.	DISTRICT	PROJ. NO.	SHEET NO.	TOTAL SHEETS
9	COLORADO	U047-1(1)	9	

RIGHT OF WAY
COLLEGE ROAD—PUEBLO
RIGHT OF WAY
OWNERSHIP MAP
PLAT

SHOWING CLAIMANTS WITH
REGARD TO RIGHT OF WAY
FOR PROJECT U047-1(1)
ORIGINAL SCALE 1"=400'

REVISIONS		
DATE	REV.	BY
6-9-67	Por. 1 Rev.	K.C.
8-10-67	Add IOB	L.B.

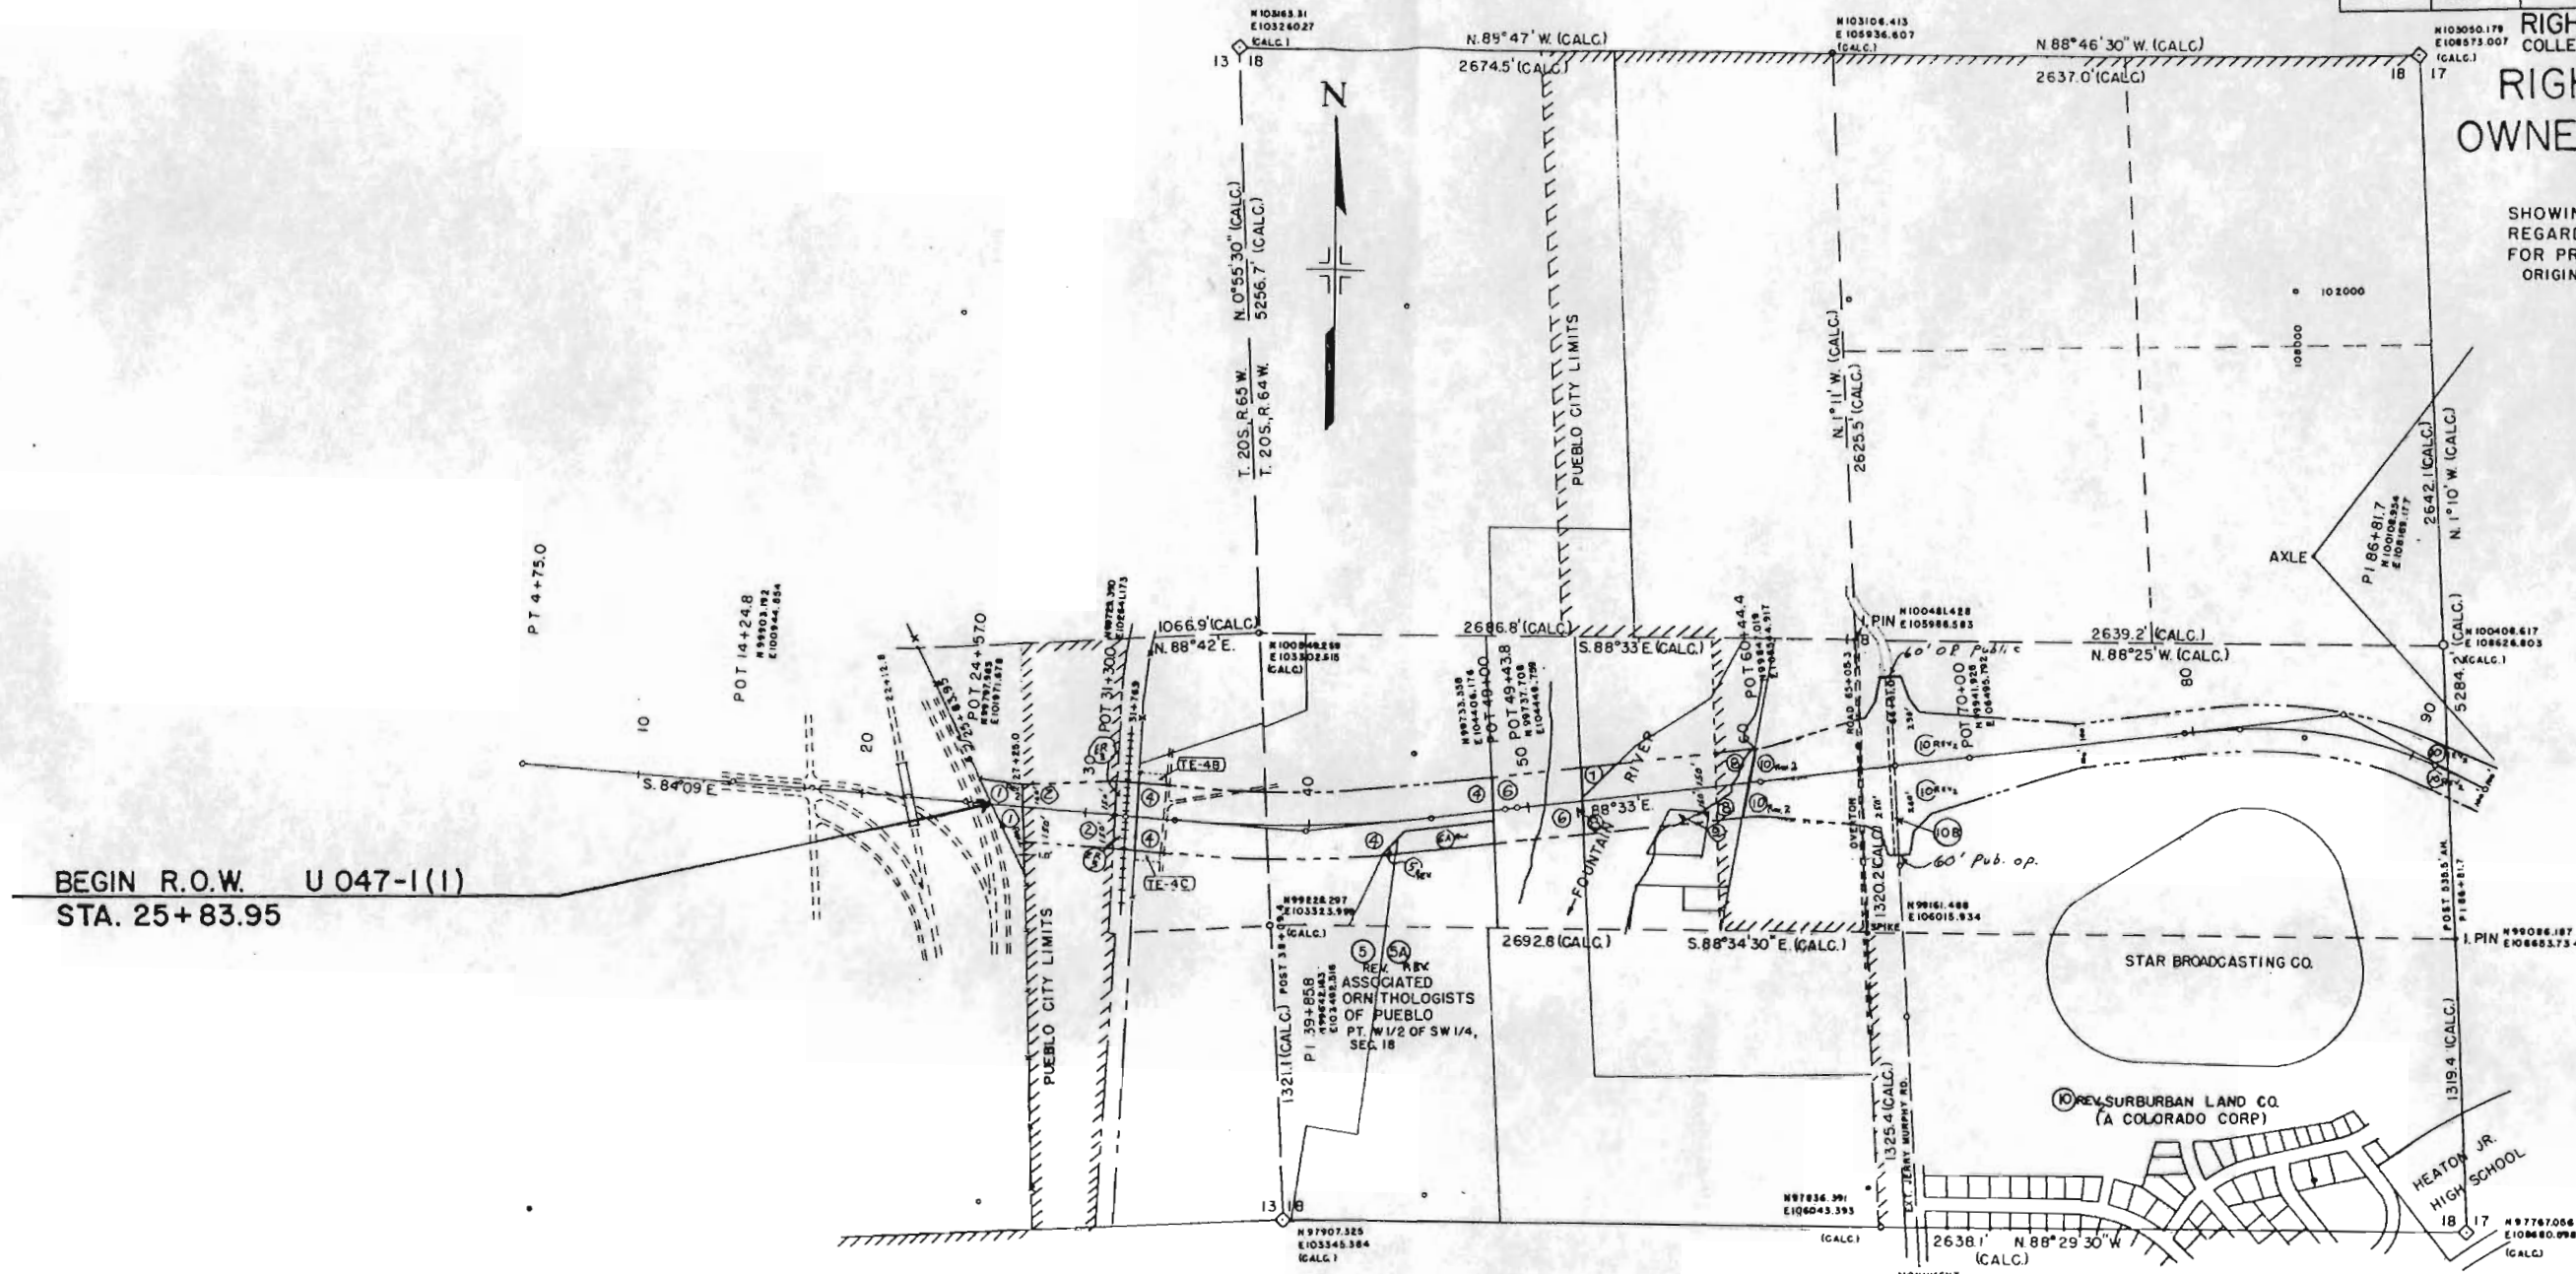

BEGIN R.O.W. U 047-1(1)
STA. 25+83.95

- ① ISLA D. LITTELL 1/4
Rev. 2 JOHN L. CORKISH 1/4
THOMAS V. HEALY 1/8
SAMUEL T. JONES 1/8
EMANUEL STEIN 1/8
RUTH STEIN 1/8
PT. NE 1/2 OF SE 1/4, SEC. 13
- ② RIO GRANDE LAND CO.
PT. E 1/2 OF SE 1/4, SEC. 13
- ③ DENVER & RIO GRANDE
WESTERN RAILROAD CO.
PT. E 1/2 SEC. 13

- ④ HOWARD J. B.
AMY H. GENTEMANN, J.T.
PT. E 1/2 OF NE 1/4
DELETE OF SE 1/4 SEC. 13;
TE-4B PT. NW 1/2 OF SW 1/4 & PT.
TE-4C NW 1/4 SEC. 18
- ⑤ GORDON B.
JUANITA C. MC CARTY, J.T.
PT. NE 1/2 OF SW 1/4 SEC. 18
- ⑥ JOE L. FRANKMORE &
JOE DEJOY
PT. NE 1/4 OF SW 1/4 SEC. 18

- ⑦ JOE & MARTHA
FRANKMORE
PT. NE 1/4 OF SW 1/4, SEC. 18
- ⑧ SOUTHERN COLORADO
POWER CO.
PT. SE 1/4 SEC. 18

T.20S., R.64 W.

FEDERAL ROAD REGION NO.	DISTRICT	PROJ. NO.	SHEET NO.	TOTAL SHEETS
9	COLORADO	U047-1(1)	10	

RIGHT OF WAY COLLEGE ROAD - PUEBLO
**RIGHT OF WAY
OWNERSHIP MAP
PLAT**

SHOWING CLAIMANTS WITH
REGARD TO RIGHT OF WAY
FOR PROJECT U047-1(1)
ORIGINAL SCALE 1"=400'

REV'SIONS			
8-10-51	ADD 100' TO 100' TO 100'	LC	
1-22-76	ADD PE-10	GM	

