

FED. ROAD DIST. NO.	STATE	U.S.W.P. PROJ. NOS.	SHEET NO.	TOTAL SHEETS
3	COLO.	W.P.S.S. 388-C W.R.G.S. 388-D	1	

COLORADO STATE HIGHWAY DEPARTMENT

PLAN AND PROFILE OF PROPOSED U.S. WORKS PROGRAM HIGHWAY PROJECT W.P.S.S. NO. 388-C

STATE HIGHWAY NO. 131 ROUTT COUNTY

INDEX OF SHEETS

- SHEET NO. 1- TITLE SHEET
 " NO. 2- TYPICAL SECTION & SUMMARY
 " 3 TO 7- DETAILS FOR R.R. OVERPASS
 " NO. 8- STANDARD CULVERT HEADWALLS M-102-E
 " NO. 9- C.M.P. SIPHON M-123-A
 " NO. 10- GUARD FENCE M-20-G
 " NO. 11- WIRE FENCES & MARKERS M-24-FX
 " NO. 12- STRUCT. NO. LETTERING M-10-A
 " NO. 13- SUPERELEVATION SHEET M-1-A
 " NO. 14- APPROACH ROADS & SIGNS M-2-B
 " NO. 15- PLAN & PROFILE SHEET
 " 16- 17- CROSS SECTION SHEETS

See final Const. & Sect.

- SHEET NO. 1- TITLE SHEET
 " NO. 2- TYPICAL SECTIONS & SUMMARY
 " NO. 3- STD CONC. BOX CULVERTS M-103-D
 " NO. 4- CULVERT HEADWALLS M-102-E
 " NO. 5- C.M.P. SIPHON (SPECIAL) M-123-A
 " NO. 6- WIRE FENCE & MARKERS M-24-FX
 " NO. 7- SUPERELEVATION SHEET M-1-A
 " NO. 8- APPROACH ROADS & SIGNS M-2-B
 " 9 TO 12- PLAN & PROFILE SHEETS
 " 13 TO 15- CROSS SECTION SHEETS

See final Const. & Sect.

SCALES OF ORIGINAL TRACINGS

ON PLAN, 1 IN. = 100 FT.

ON PROFILE 1 IN. = 100 FT. HORIZONTAL
 1 IN. = 10 FT. VERTICAL

GRADE LINE ON PROFILE IS SHOWN AS GRADE OF FINISHED ROAD


W.P.S.S. 388-C GROSS LENGTH OF PROJECT 12,976.8 FT. = 2.457 MI.
 NET LENGTH OF PROJECT 9,976.8 FT. = 1.889 MI.

W.P.G.S. 388-D GROSS LENGTH OF PROJECT 3,000.0 FT. = 0.568 MI.
 NET LENGTH OF PROJECT

CONVENTIONAL SIGNS

CENTER LINE OF SURVEY 350
 RIGHT OF WAY LINES
 ONE QUARTER SECTION LINES
 SECTION LINES
 TOWNSHIP LINES
 COUNTY LINES
 BARBED WIRE FENCE
 COMBINATION WIRE FENCE
 WIRE CABLE GUARD FENCE
 RAILROADS
 POLE LINES

NOTE: It is recommended that bidders on this Project go over the plan details with one of the following field representatives of this Department:
 H.L. Jenness, Division Engineer, located at Glenwood Springs.
 Stanley Dismuke, Resident " " " Oak Creek.

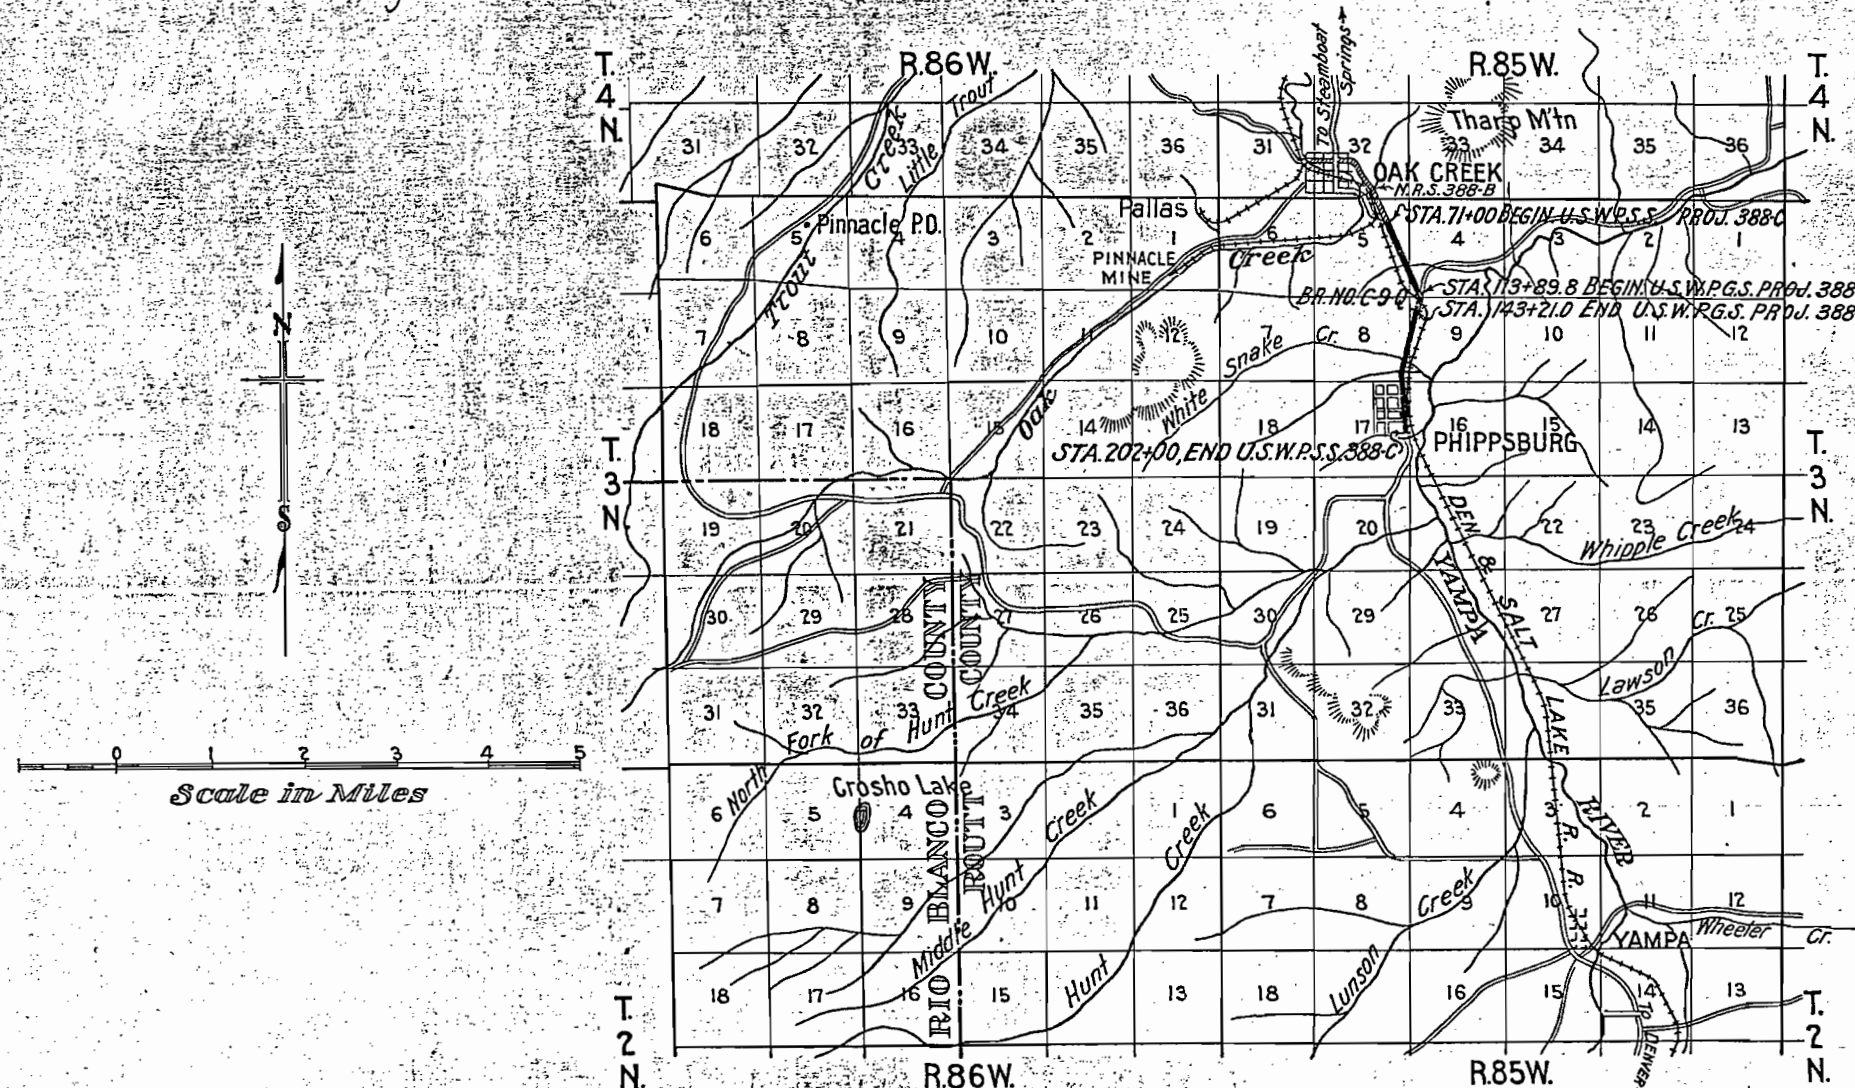

RECOMMENDED FOR APPROVAL 11/19/35

J. H. Halmey
 ASSISTANT ENGINEER

APPROVED
Chas. D. Vail
 STATE HIGHWAY ENGINEER

RECOMMENDED FOR APPROVAL

DIST. ENG. BUREAU PUBLIC ROADS

RECOMMENDED FOR APPROVAL

CHIEF ENG. BUREAU PUBLIC ROADS

APPROVED

FED. ROAD DIST. NO.	STATE	W.P.S.S. PROJ. NO.	SHEET NO.	TOTAL SHEETS
2	COLO.	388C	9	

N.E.4 SEC.5

N.W.4 SEC.4

S.W.4 SEC.4

NOTE: Fencing & Right of Way Markers
Reqd are Tabulated on Sheet No.2.
Poles Encroaching on R.O.W.
Are to Be Moved By Owners.

STA. 82+75-
Reqd 15"x32' C.M.P. side drain, left, &
50 cu. yds embank. for Rd approaches,
R. & L., Gates Req'd R. & L.


Sta. 83+00 To 87+00 = 180
Cu. Yds. Exc. For Intercepting
Ditch Req'd.

Sta. 88+75 = 20"x80' CMP Req'd.


Sta. 92+00 = Gates Rt. Lt. Req'd.
Also 15"x20' C.M.P. Side Drain
on Rt. 50 cu. yd. Embankment
for Road Approaches Rts Lt.

Sta. 95+00 = 18"x40' CMP Req'd.

STA. 96+85-
Req'd 18"x76' C.M.P. siphon, H=7.0'
4" Cast Iron Gate Valve and Valve
Box, and 55 ft. of 4" Galvanized
Drain Pipe. 58° Skew.

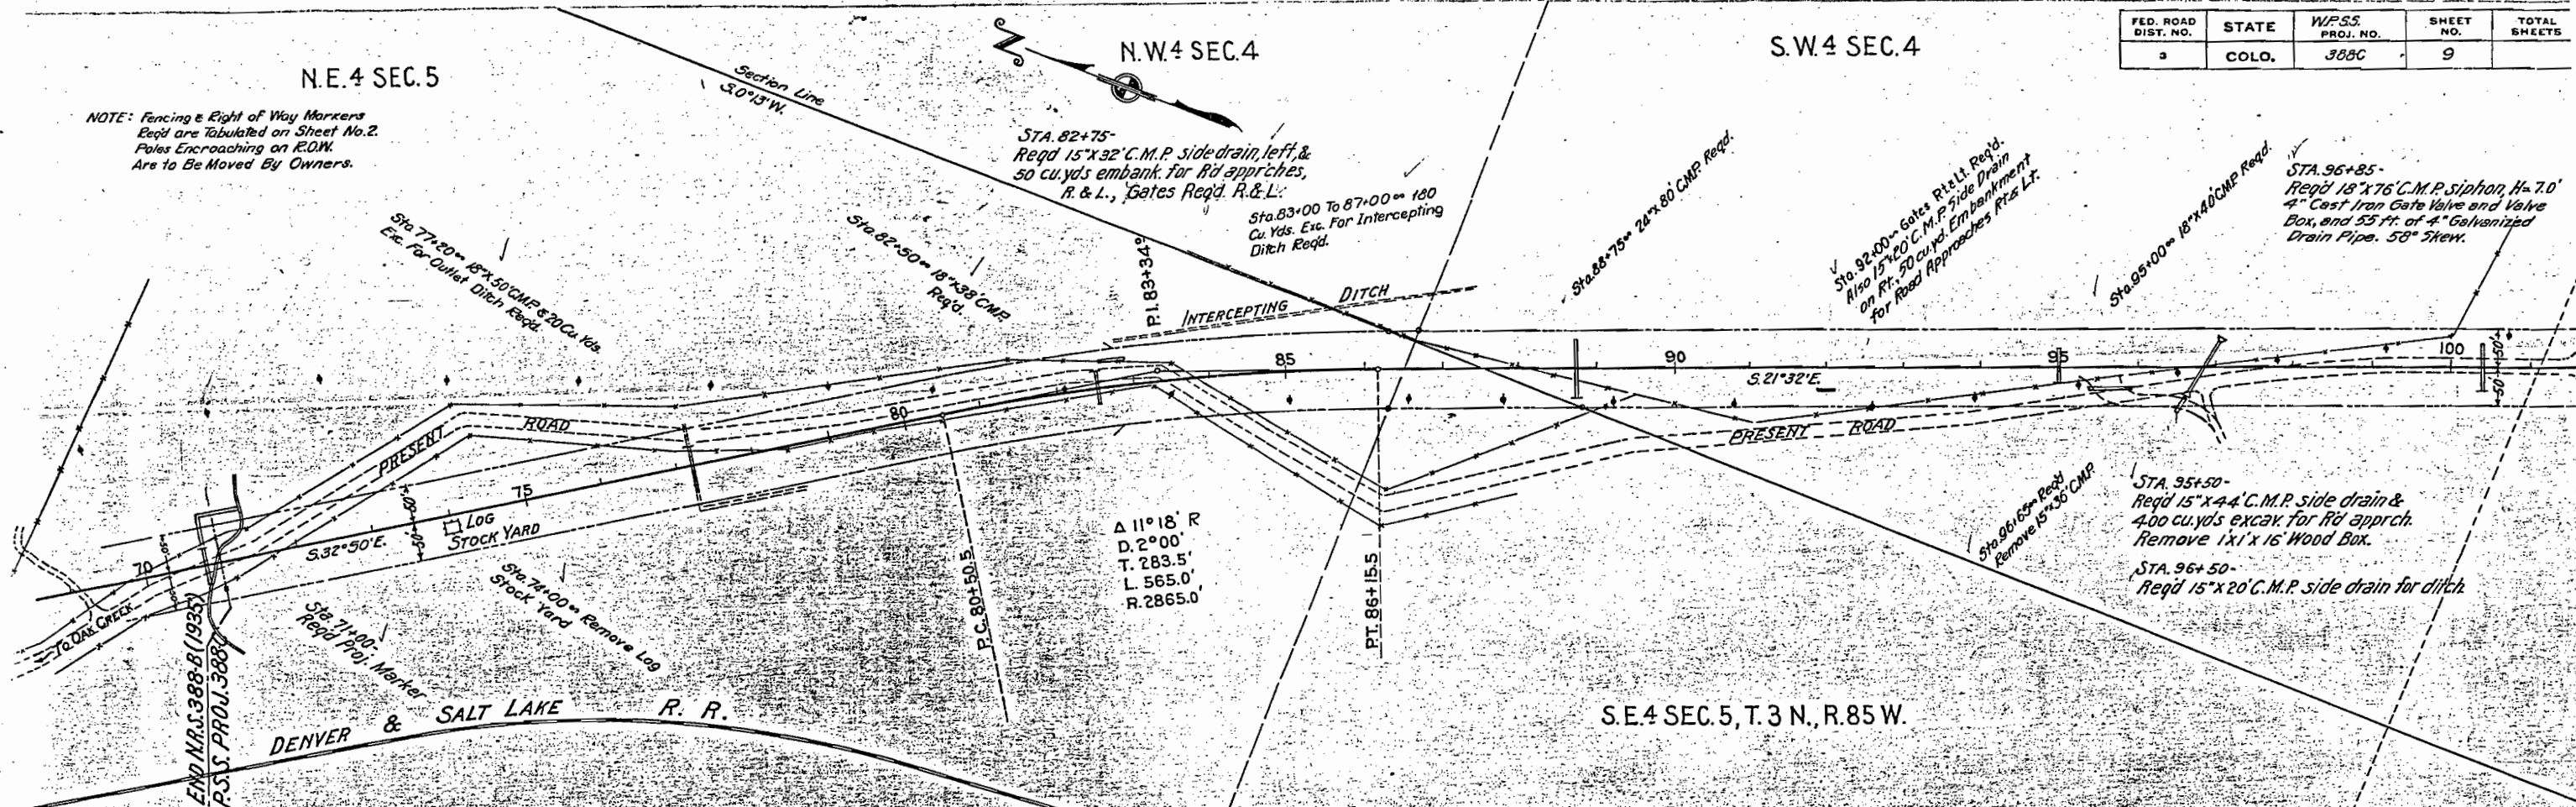



S.E.4 SEC.5, T.3 N., R.85 W.

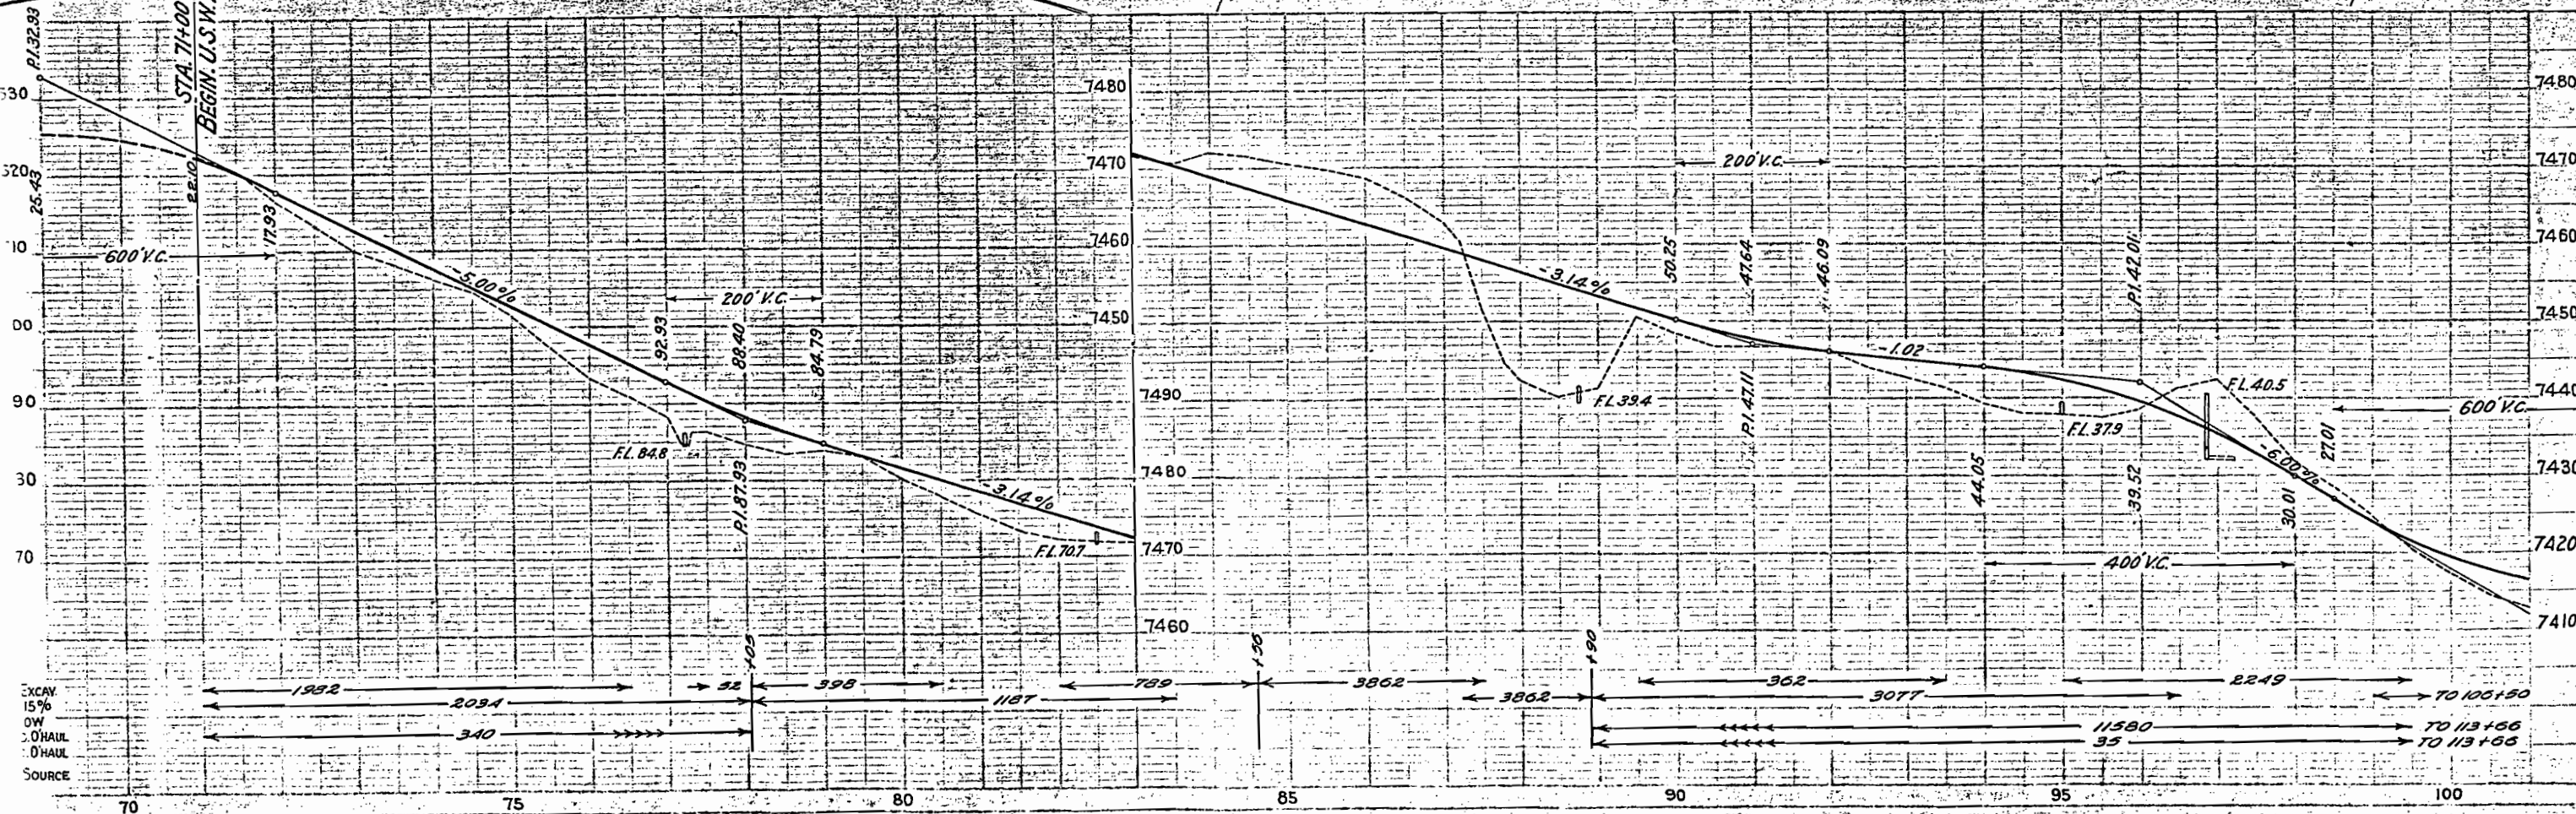


FED. ROAD DIST. NO.	STATE	W.P.S.S. PROJ. NO.	SHEET NO.	TOTAL SHEETS
3	COLO.	388-C	10	

Note: Fencings & Right of Way Markers
Reqd are Tabulated on Sheet No. 2
Poles Encroaching on R.O.W.
Are to Be Moved By Owners.

S.W. 4 SEC. 4, T. 3 N., R. 85 W.

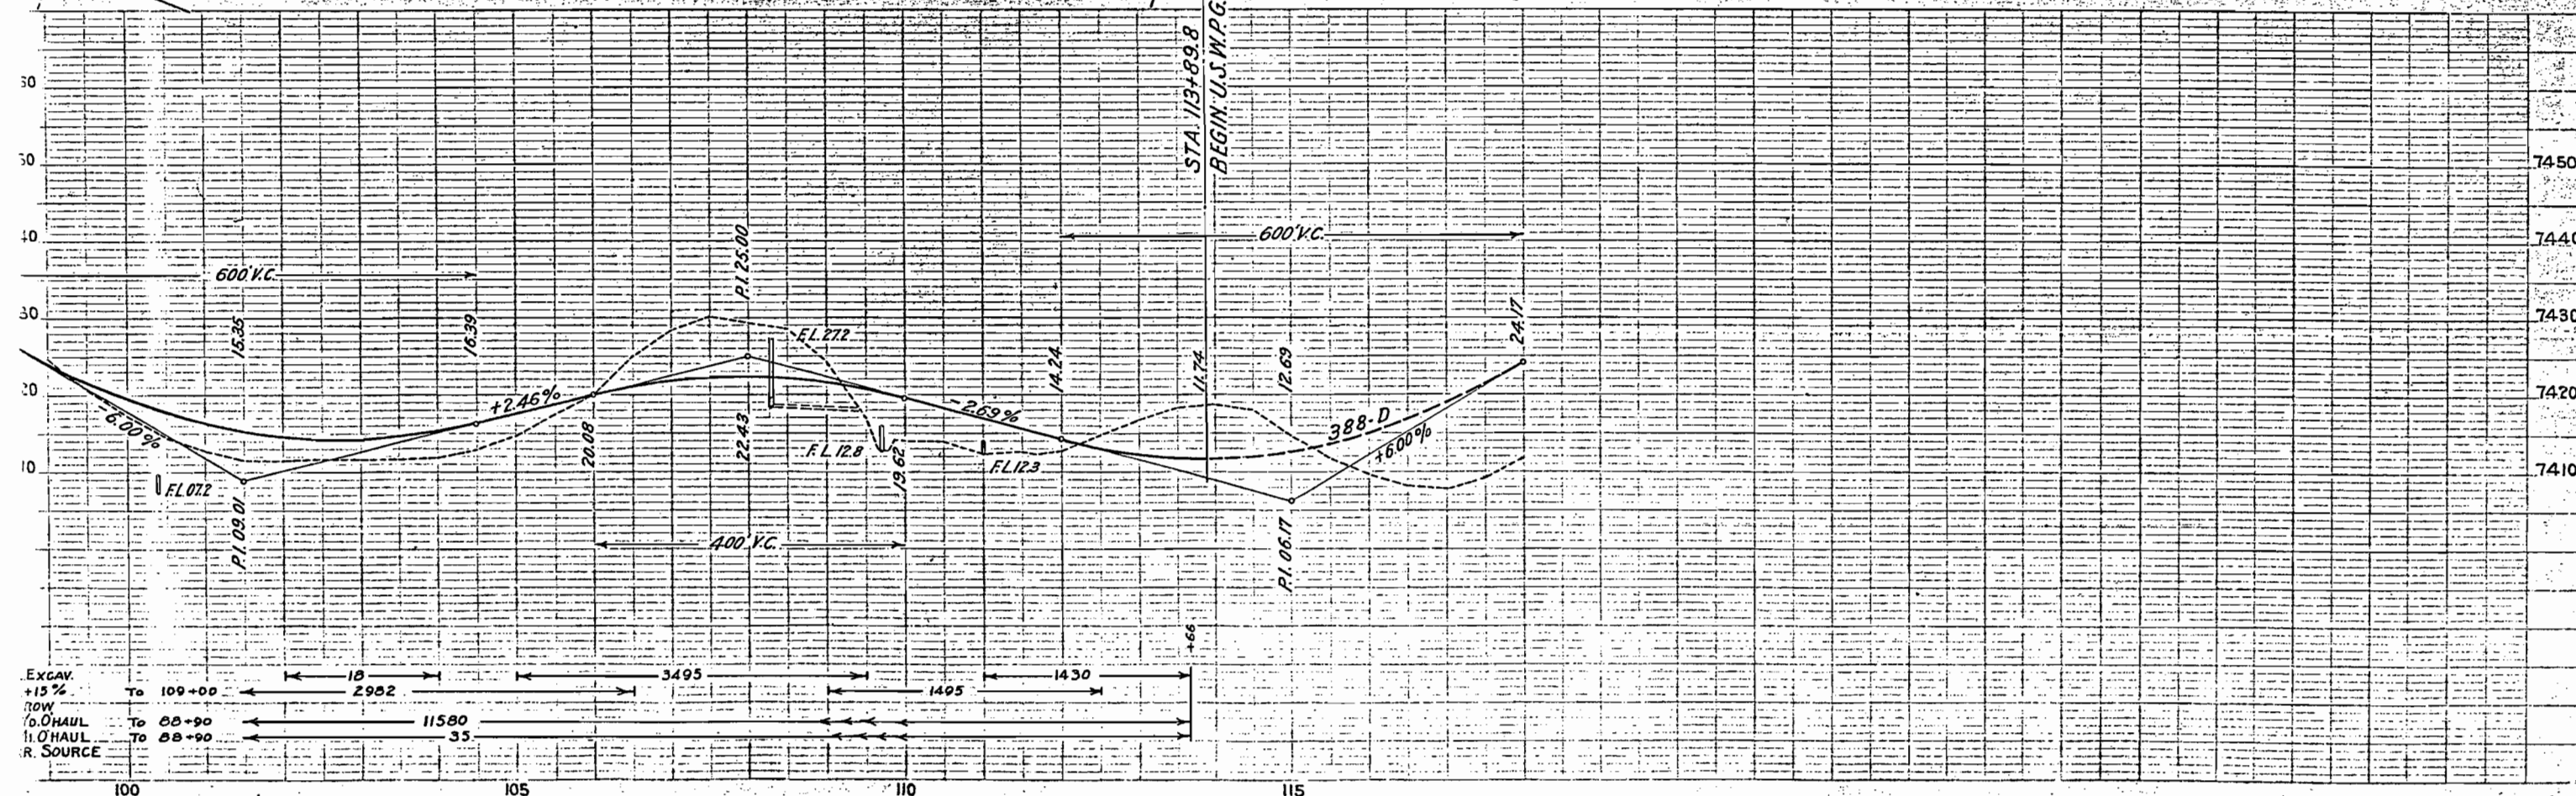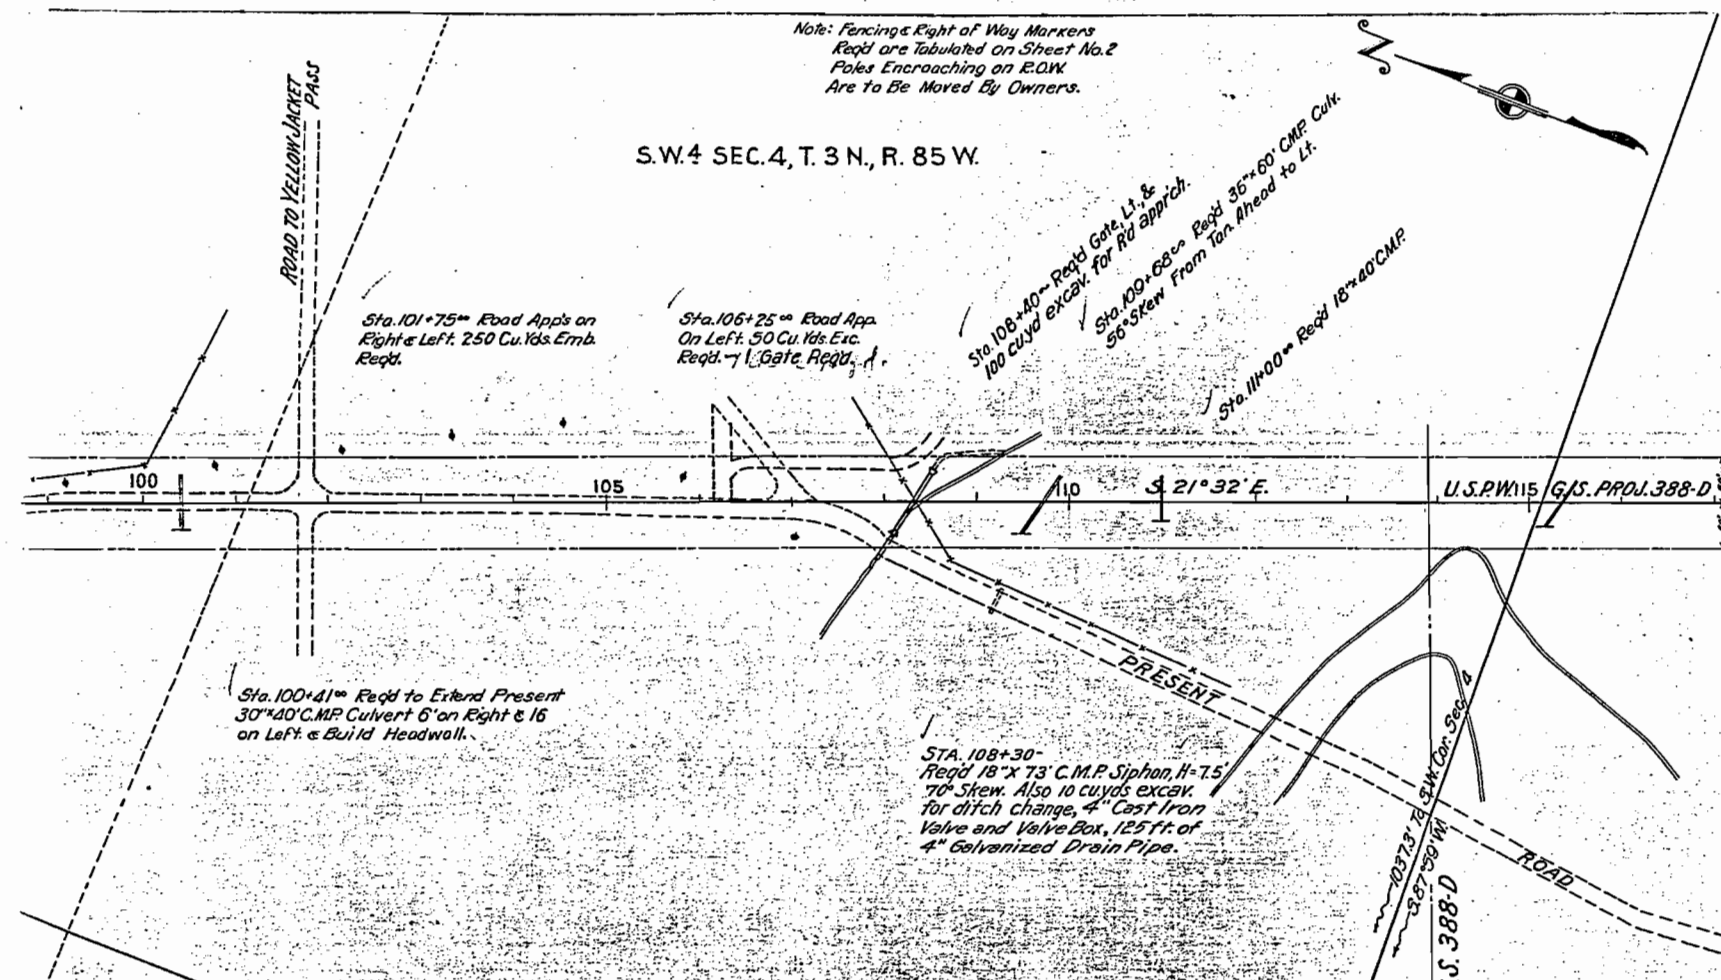

S.W. 1/4 Sec. 9.
T.3N. R.85W.
DENVER & SALT LAKE R.R.

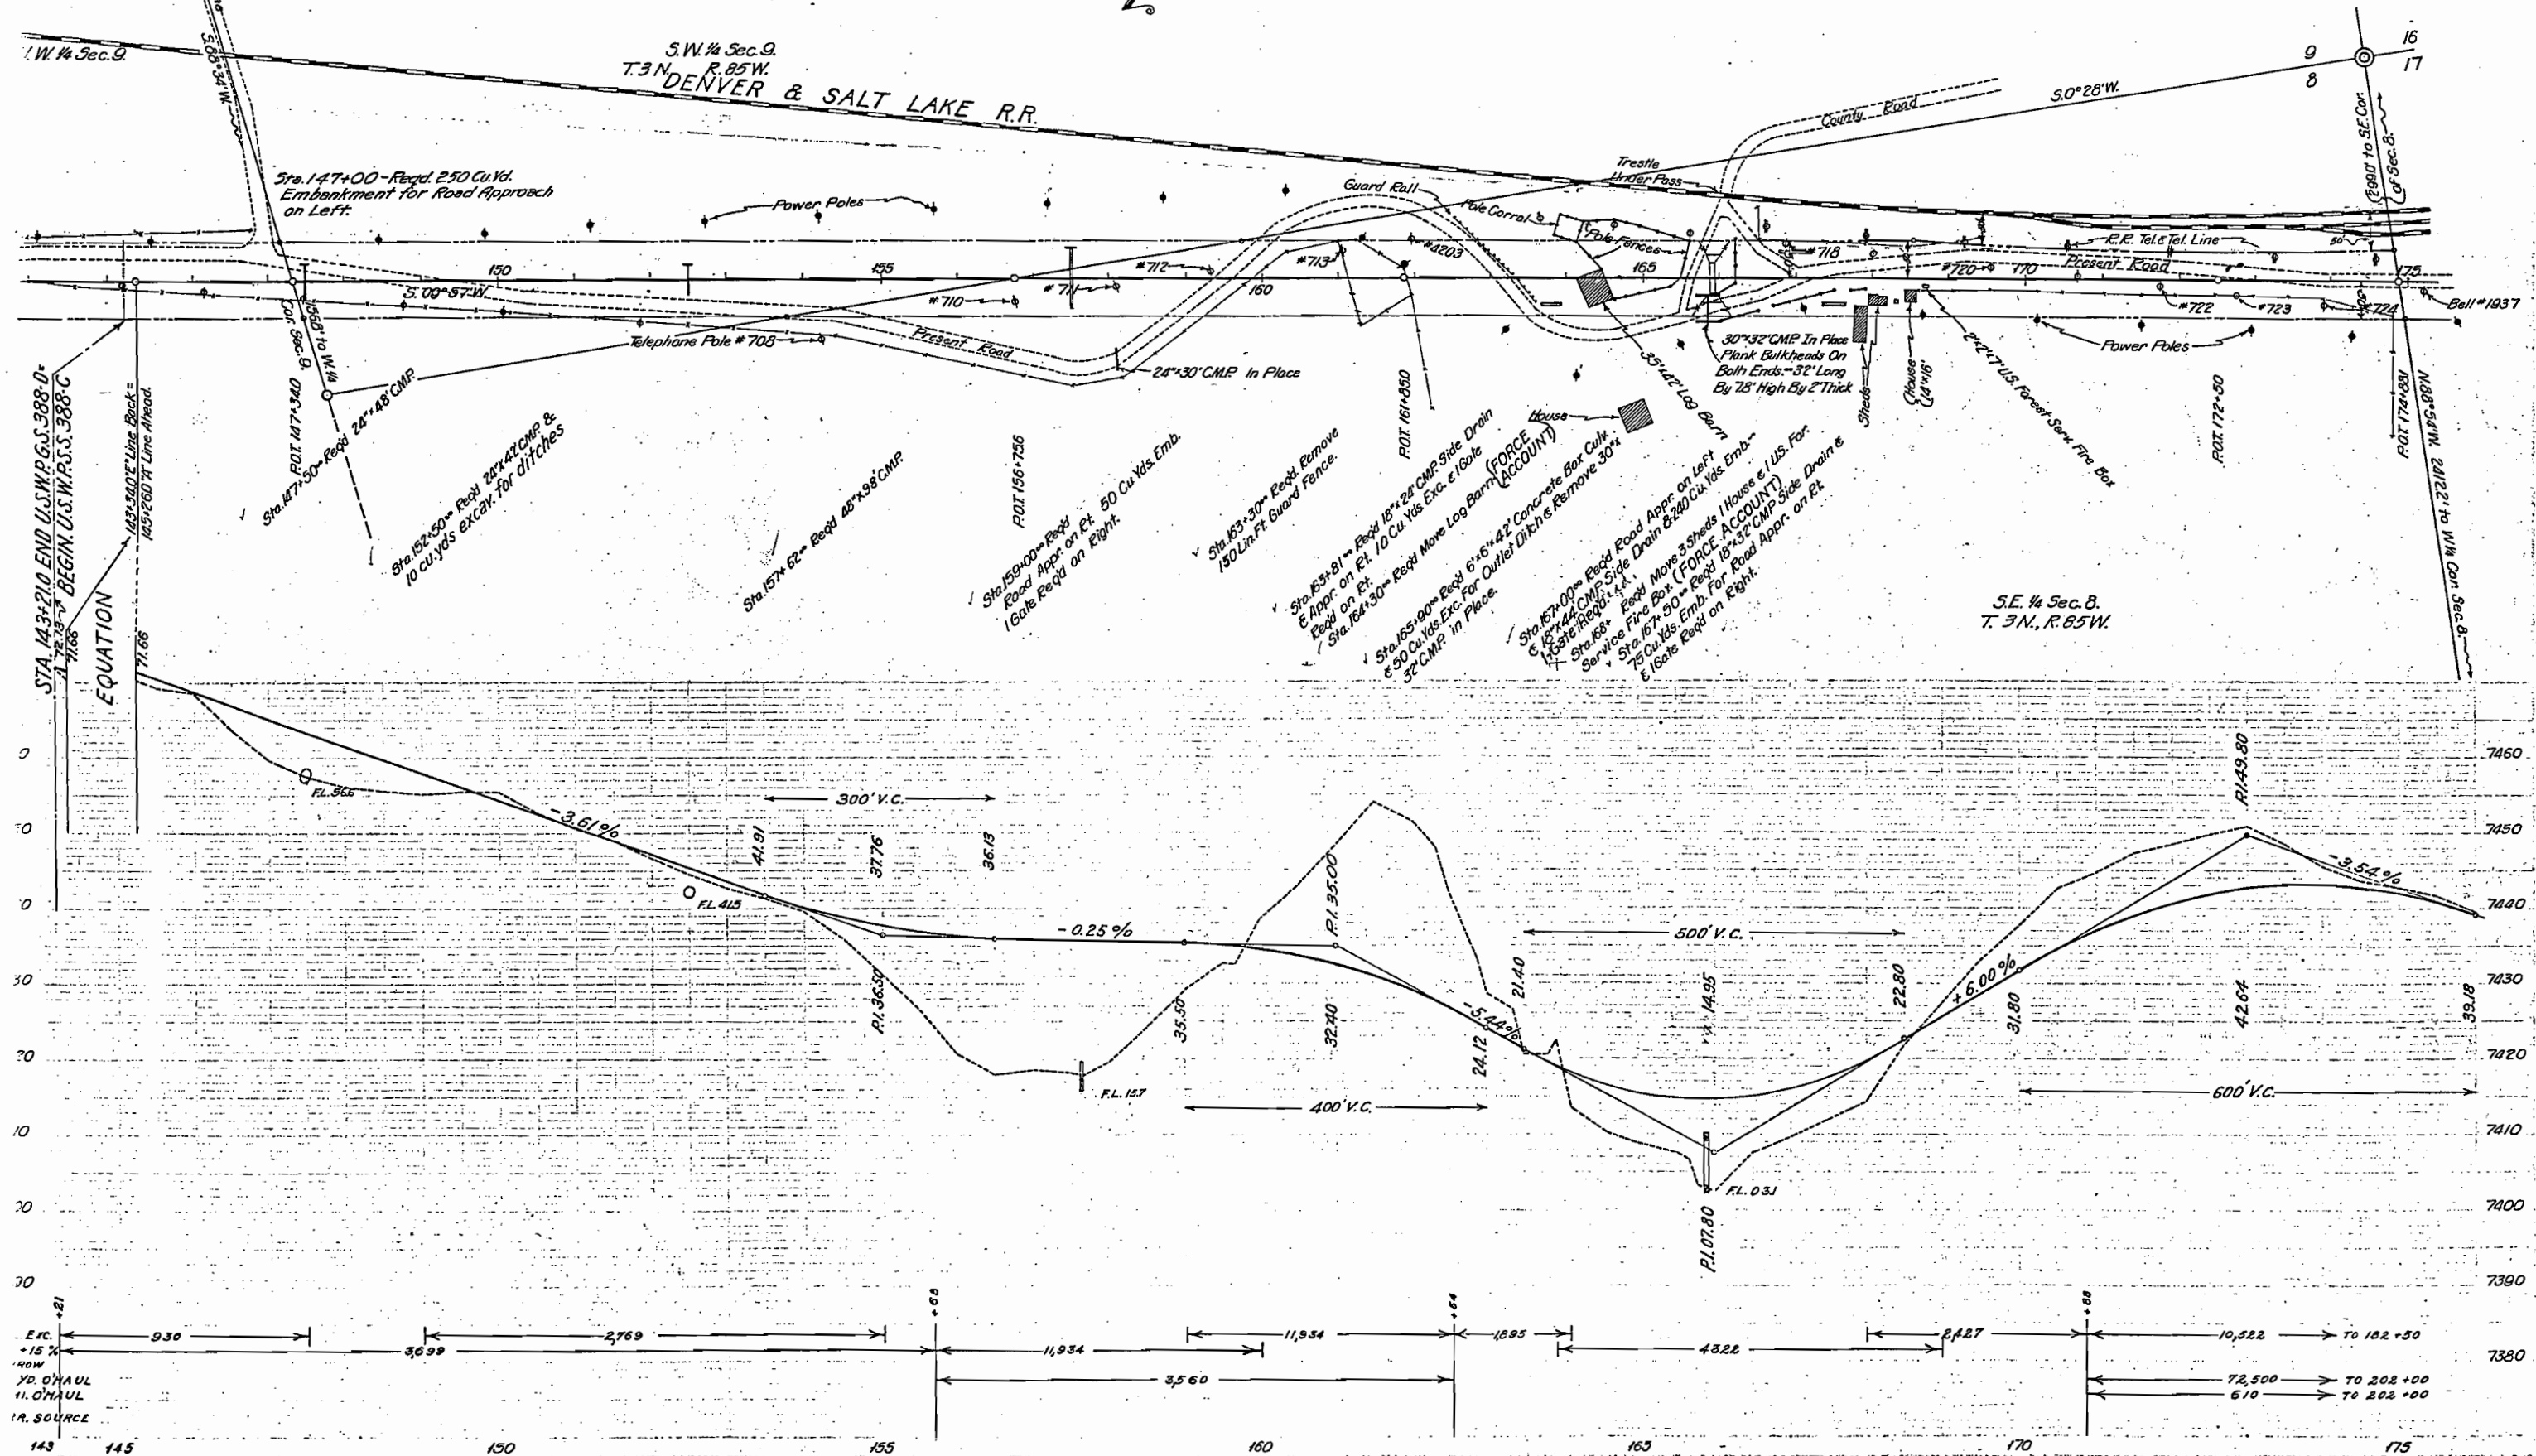

Note: Fencing & Right of Way Markers Reqd
Are Tabulated on Sheet No 2.
Poles Encroaching on R.O.W.
Are to Be Moved By Owners.

Sec. 17, T. 3 N., R. 85 W.

W.P.S.S.

388-C 12

Revised-Jan. 31, 1936-H.R.H.

