


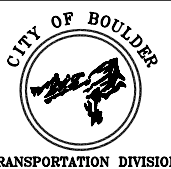

| Date | Description | Initials |
|------|-------------|----------|
|      |             |          |
|      |             |          |
| Date | Description | Initials |
|------|-------------|----------|
|      |             |          |
|      |             |          |
|                     |                                              |
|---------------------|----------------------------------------------|
| Project Number:     | AQC M110-047, STU M110-053 & AQC M110-055    |
| Project Location:   | 30th Street (Arapahoe Ave. to Mapleton Ave.) |
| Project Location:   | City of Boulder, Colorado                    |
| Project Code:       | 14985                                        |
| Last Mod. Date:     | Oct. 21, 2008                                |
| Subst Sheets        | 1 of 1                                       |
| Sheet No.           | 1.01                                         |
| Total No. of Sheets | 30                                           |

# DEPARTMENT OF TRANSPORTATION STATE OF COLORADO


## RIGHT OF WAY PLANS OF PROPOSED FEDERAL AID PROJECT NO. AQC M110-047, STU M110-053 & AQC M110-055

### 30TH STREET (ARAPAHOE AVENUE TO MAPLETON AVENUE) CITY AND COUNTY OF BOULDER RIGHT OF WAY

| SHEET NO.   | INDEX OF SHEETS              |
|-------------|------------------------------|
| 1.01        | (1) TITLE SHEET              |
| 2.01 - 2.05 | (5) Tabulation of Properties |
| 3.01 - 3.04 | (4) Control Diagram          |
| 4.01 - 4.03 | (3) Monumentation Sheet      |
| 5.01 - 5.10 | (10) Plan Sheets             |
| 6.01 - 6.02 | (2) Ownership Sheets         |
| M-100-1     | (3) Standards Symbols        |
| M-629-1     | (2) Survey Monuments         |
|             | (30) Total Sheets            |


#### SCALES OF ORIGINAL 11 X 17 DRAWINGS

PLAN SHEETS : 1"=50'  
OWNERSHIP MAP : 1"=200'  
SURVEY CONTROL DIAGRAM : 1"=400'  
LENGTH OF R.O.W. PROJECT : 0.67 MILES

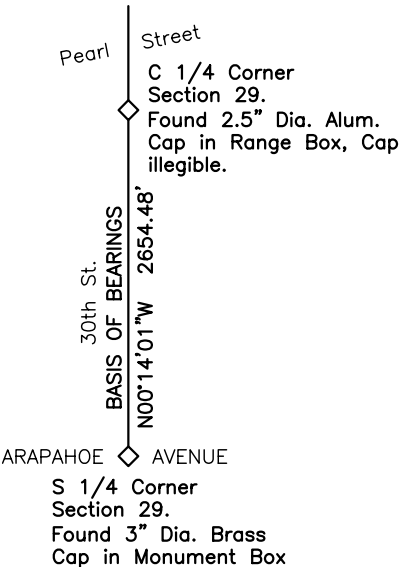


#### BASIS OF BEARINGS

All bearings are based on the line connecting the Center 1/4 Corner (C 1/4) of Section 29, and the South 1/4 Corner (S 1/4) of Section 29, Township 1 North, Range 70 West, 6th Principal Meridian being a grid bearing of N 00°14'01" W (2654.48') as obtained from a global positioning system (GPS) survey based on the Colorado High Accuracy Reference Network (CHARN). Said grid bearing is NAD 83 (1992) Colorado State Plane (North Zone). Said line being monumented as shown hereon.

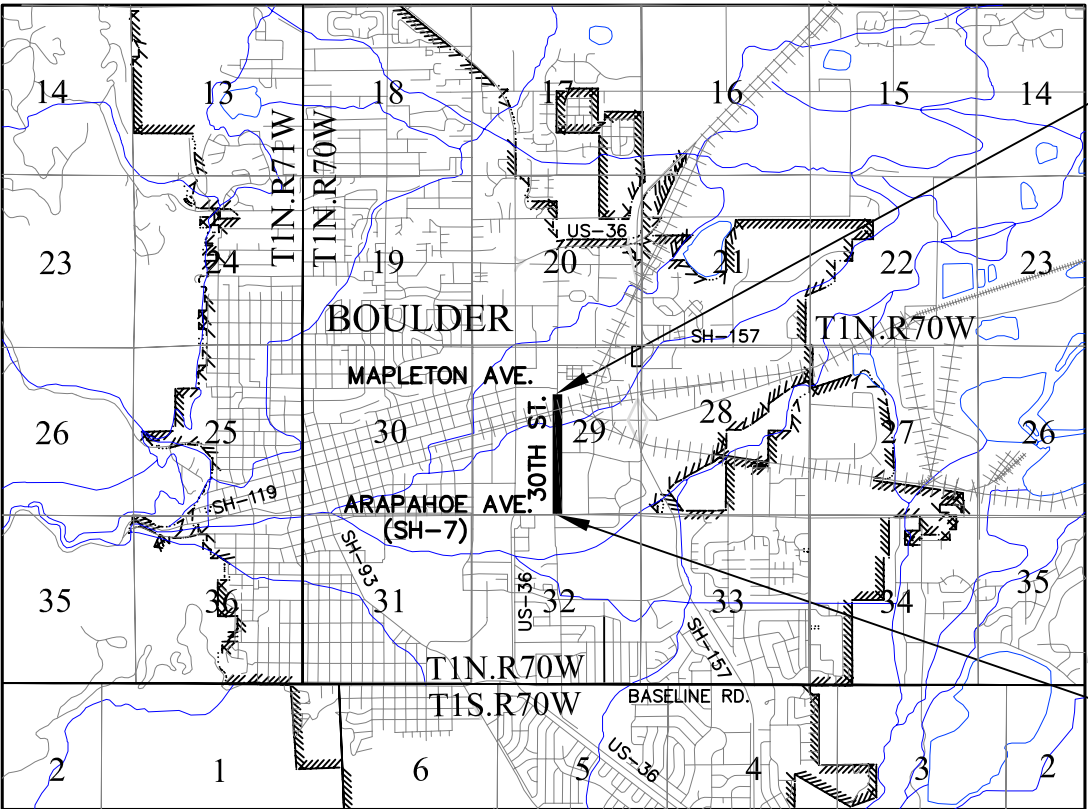

#### PROJECT LOCATION MAP

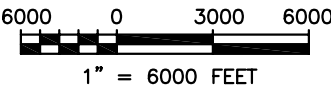

END R.O.W. PROJECT  
STA. 39+93.30

BEGIN R.O.W. PROJECT  
STA. 4+36.48


DEPARTMENT OF TRANSPORTATION  
FEDERAL HIGHWAY ADMINISTRATION

AUTHORIZED: \_\_\_\_\_ DATE \_\_\_\_\_  
DIVISION ADMINISTRATOR

#### REGION IV PLAN APPROVAL BLOCK

These Right-of-Way plans have been reviewed  
& appear to meet minimum Federal Standards.

NAME \_\_\_\_\_ DATE \_\_\_\_\_
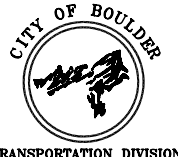
| <div><div>Region 4<br/>1420 Second Street<br/>Greeley, CO 80631<br/>Phone: (970) 350-2153    FAX: (970) 350-2178</div></div> <div>Right of Way Plans Unit: Dave Mantych, PLS</div> |                                             |                         |                               | <div>Sheet Revisions</div> <table><thead><tr><th>Date</th><th>Description</th><th>Initials</th></tr></thead><tbody><tr><td> </td><td> </td><td> </td></tr><tr><td> </td><td> </td><td> </td></tr><tr><td> </td><td> </td><td> </td></tr><tr><td> </td><td> </td><td> </td></tr><tr><td> </td><td> </td><td> </td></tr></tbody></table> |              |              | Date           | Description     | Initials                               |                      |                                              |  |  |  |  |  |  |  |  |  |  |  |  |  | <div>Sheet Revisions</div> <table><thead><tr><th>Date</th><th>Description</th><th>Initials</th></tr></thead><tbody><tr><td> </td><td> </td><td> </td></tr><tr><td> </td><td> </td><td> </td></tr><tr><td> </td><td> </td><td> </td></tr><tr><td> </td><td> </td><td> </td></tr><tr><td> </td><td> </td><td> </td></tr></tbody></table> |  |  | Date | Description | Initials |  |  |  |  |  |  |  |  |  |  |  |  |  |  |  | <div><div>CITY OF BOULDER</div><div>TRANSPORTATION DIVISION</div></div> | <div><div>LUND PARTNERSHIP</div><div>12265 W. Bayaud Avenue, Suite 130<br/>Lakewood, Colorado 80228<br/>P:303.989,1461    F: 303.989,4094</div><div>CIVIL ENGINEERING &amp; SURVEYING</div></div> | <div>Right of Way Plans</div> <div>Tabulation of Properties</div> <div>Project Number: AQC M110-047, STU M110-053 &amp; AQC M110-055</div> <div>Project Location: 30th Street (Arapahoe Ave. to Mapleton Ave.)</div> <div>Project Location: City of Boulder, Colorado</div> <div>Project Code: 14985</div> <div>Last Mod. Date: Oct. 21, 2008</div> <div>Subset Sheets: 1 of 5</div> <div>Sheet No.: 2.01</div> <div>Total No. of Sheets: 30</div> |  |  |  |  |
|---|
| Date   | Description                                 | Initials                | |
| |
| |
| |
| |
| |
| Date   | Description                                 | Initials                | |
| |
| |
| |
| |
| |
| Parcel No.   | Owner                                       | Site Address            | Location Boulder County       | Area In Square Feet (Acres)   |              |              |                |                 | Book and Page No. And/Or Reception No. | Title Commitment No. | Remarks                                      | |
|   |                                             |                         | T. 1 N., R. 70 W., 6TH PM     | Area of Parcel   | Existing ROW | Net Area     | Remainder Left | Remainder Right | |
| PARCEL 1   | SUNRISE CENTER PARTNERSHIP LLP,             | 3005 ARAPAHOE AVENUE    | SE 1/4 SECTION 29             | 748 sq.ft.   |              | 748 sq.ft.   |                |                 |                                        | U0037556             | |
|   | A COLORADO LIMITED LIABILITY PARTNERSHIP    | BOULDER, CO 80303       | TRACT A, KEITH MINOR SUB.     | (0.017 ac)   |              | (0.017 ac)   |                | (0.48 ac +/-)   | |
| |
| PE-1   | SAME AS ABOVE                               | SAME AS ABOVE           | SAME AS ABOVE                 | 152 sq.ft.   |              | 152 sq.ft.   |                | (0.48 ac +/-)   |                                        | SAME AS ABOVE        | FOR PURPOSES OF CONSTRUCTION AND MAINTENANCE | |
|   |                                             |                         |                               | (0.003 ac)   |              | (0.003 ac)   |                |                 |                                        |                      | OF SIDEWALK                                  | |
| |
| TE-1   | SAME AS ABOVE                               | SAME AS ABOVE           | SAME AS ABOVE                 | 1039 sq.ft.   |              | 1039 sq.ft.  |                |                 |                                        | SAME AS ABOVE        | TEMPORARY CONSTRUCTION EASEMENT              | |
|   |                                             |                         |                               | (0.024 ac)   |              | (0.024 ac)   | |
| |
| PE-2   | SUNRISE CENTER PARTNERSHIP LLP,             | 1620 30TH STREET        | SE 1/4 SECTION 29             | 3,388 sq.ft.   |              | 3,388 sq.ft. |                |                 |                                        | U0037553             | FOR PURPOSES OF CONSTRUCTION AND MAINTENANCE | |
|   | A COLORADO LIMITED LIABILITY PARTNERSHIP    | BOULDER, CO 80301       | TRACT D, KEITH MINOR SUB.     | (0.078 ac)   |              | (0.078 ac)   |                | (5.7 ac +/-)    |                                        |                      | OF SIDEWALK AND UTILITIES                    | |
| |
| PE-2A   | SAME AS ABOVE                               | 1654 30TH STREET        | SE 1/4 SECTION 29             | 842 sq.ft.   |              | 842 sq.ft.   |                |                 |                                        | SAME AS ABOVE        | FOR PURPOSES OF CONSTRUCTION AND MAINTENANCE | |
|   |                                             | BOULDER, CO 80301       | TRACT C, KEITH MINOR SUB.     | (0.019 ac)   |              | (0.019 ac)   |                | (0.8 ac +/-)    |                                        |                      | OF SIDEWALK AND UTILITIES                    | |
| |
| PE-2B   | SAME AS ABOVE                               | 1620 30TH STREET        | SE 1/4 SECTION 29             | 167 sq.ft.   |              | 167 sq.ft.   |                |                 |                                        | SAME AS ABOVE        | FOR PURPOSES OF CONSTRUCTION AND MAINTENANCE | |
|   |                                             | BOULDER, CO 80301       | TRACT D, KEITH MINOR SUB.     | (0.004 ac)   |              | (0.004 ac)   |                | (5.7 ac +/-)    |                                        |                      | OF TRANSIT FACILITIES                        | |
| |
| PE-2C   | SAME AS ABOVE                               | SAME AS ABOVE           | SAME AS ABOVE                 | 149 sq.ft.   |              | 149 sq.ft.   |                |                 |                                        | SAME AS ABOVE        | FOR PURPOSES OF CONSTRUCTION AND MAINTENANCE | |
|   |                                             |                         |                               | (0.003 ac)   |              | (0.003 ac)   |                | (5.7 ac +/-)    |                                        |                      | OF SIDEWALK AND UTILITIES                    | |
| |
| TE-2   | SAME AS ABOVE                               | SAME AS ABOVE           | SAME AS ABOVE                 | 242 sq.ft.   |              | 242 sq.ft.   |                |                 |                                        | SAME AS ABOVE        | TEMPORARY CONSTRUCTION EASEMENT              | |
|   |                                             |                         |                               | (0.006 ac)   |              | (0.006 ac)   | |
| |
| TE-2A   | SAME AS ABOVE                               | 1620 & 1654 30TH STREET | SE 1/4 SECTION 29             | 1,590 sq.ft.   |              | 1,590 sq.ft. |                |                 |                                        | SAME AS ABOVE        | TEMPORARY CONSTRUCTION EASEMENT              | |
|   |                                             | BOULDER, CO 80301       | TRACT C & D, KEITH MINOR SUB. | (0.036 ac)   |              | (0.036 ac)   | |
| |
| TE-2B   | SAME AS ABOVE                               | 1620 30TH STREET        | SE 1/4 SECTION 29             | 154 sq.ft.   |              | 154 sq.ft.   |                |                 |                                        | SAME AS ABOVE        | TEMPORARY CONSTRUCTION EASEMENT              | |
|   |                                             | BOULDER, CO 80301       | TRACT D, KEITH MINOR SUB.     | (0.004 ac)   |              | (0.004 ac)   | |
| |
| PE-3   | JOHN L. SIVERLY                             | 1750 30TH STREET        | SE 1/4 SECTION 29             | 632 sq.ft.   |              | 632 sq.ft.   |                |                 |                                        | U0037557             | FOR PURPOSES OF CONSTRUCTION AND MAINTENANCE | |
|   |                                             | BOULDER, CO 80301       |                               | (0.014 ac)   |              | (0.014 ac)   |                | (1.8 ac +/-)    |                                        |                      | OF SIDEWALK AND UTILITIES                    | |
| |
| TE-3   | SAME AS ABOVE                               | SAME AS ABOVE           | SAME AS ABOVE                 | 253 sq.ft.   |              | 253 sq.ft.   |                |                 |                                        | SAME AS ABOVE        | TEMPORARY CONSTRUCTION EASEMENT              | |
|   |                                             |                         |                               | (0.006 ac)   |              | (0.006 ac)   | |
| |
| PE-4   | FRONT RANGE LUBRICATION, INC.,              | 1788 30TH STREET        | SE 1/4 SECTION 29             | 637 sq.ft.   |              | 637 sq.ft.   |                |                 |                                        | U0037558             | FOR PURPOSES OF CONSTRUCTION AND MAINTENANCE | |
|   | A COLORADO CORPORATION                      | BOULDER, CO 80301       |                               | (0.015 ac)   |              | (0.015 ac)   |                | (0.7 ac +/-)    |                                        |                      | OF SIDEWALK AND UTILITIES                    | |
| |
| TE-4   | SAME AS ABOVE                               | SAME AS ABOVE           | SAME AS ABOVE                 | 1,037 sq.ft.   |              | 1,037 sq.ft. |                |                 |                                        | SAME AS ABOVE        | TEMPORARY CONSTRUCTION EASEMENT              | |
|   |                                             |                         |                               | (0.024 ac)   |              | (0.024 ac)   | |
| |
| PE-5   | DALES INVESTMENTS LTD., A COMPANY DULY      | 1790 30TH STREET        | SE 1/4 SECTION 29             | 404 sq.ft.   |              | 404 sq.ft.   |                |                 |                                        | U0037559             | FOR PURPOSES OF CONSTRUCTION AND MAINTENANCE | |
|   | ORGANIZED UNDER THE LAWS OF THE PROVINCE OF | BOULDER, CO 80301       |                               | (0.009 ac)   |              | (0.009 ac)   |                | (1.8 ac +/-)    |                                        |                      | OF SIDEWALK                                  | |
|   | BRITISH COLUMBIA, CANADA                    | |
| |
| TE-5   | SAME AS ABOVE                               | SAME AS ABOVE           | SAME AS ABOVE                 | 842 sq.ft.   |              | 842 sq.ft.   |                |                 |                                        | SAME AS ABOVE        | TEMPORARY CONSTRUCTION EASEMENT              | |
|   |                                             |                         |                               | (0.019 ac)   |              | (0.019 ac)   | |

COLORADO DEPARTMENT OF TRANSPORTATION



Region 4  
1420 Second Street  
Greeley, CO 80631  
Phone: (970) 350-2153 FAX: (970) 350-2178

Right of Way Plans Unit: Dave Mantych, PLS

Sheet Revisions

| Date | Description | Initials |
|------|-------------|----------|
|      |             |          |
|      |             |          |
Sheet Revisions

| Date | Description | Initials |
|------|-------------|----------|
|      |             |          |
|      |             |          |
12265 W. Bayaud Avenue, Suite 130  
Lakewood, Colorado 80228  
P: 303.989.1461 F: 303.989.4094


CIVIL ENGINEERING & SURVEYING

Right of Way Plans

Tabulation of Properties

|                      |                                              |
|----------------------|----------------------------------------------|
| Project Number:      | AQC M110-047, STU M110-053 & AQC M110-055    |
| Project Location:    | 30th Street (Arapahoe Ave, to Mapleton Ave.) |
| Project Location:    | City of Boulder, Colorado                    |
| Project Code:        | 14985                                        |
| Last Mod. Date:      | Oct. 21, 2008                                |
| Subset Sheets:       | 2 of 5                                       |
| Sheet No.:           | 2.02                                         |
| Total No. of Sheets: | 30                                           |

| Parcel No. | Owner                                                                            | Site Address                                                    | Location<br>Boulder County                                   | Area In Square Feet (Acres) |                 |                            |                   |                    | Book and Page No.<br>And/Or<br>Reception No. | Title Commitment No. | Remarks                                                                   |
|------------|----------------------------------------------------------------------------------|-----------------------------------------------------------------|--------------------------------------------------------------|-----------------------------|-----------------|----------------------------|-------------------|--------------------|----------------------------------------------|----------------------|---------------------------------------------------------------------------|
|            |                                                                                  |                                                                 |                                                              | Area of<br>Parcel           | Existing<br>ROW | Net Area                   | Remainder<br>Left | Remainder<br>Right |                                              |                      |                                                                           |
| PE-6       | Boulder Health and Wellness Center, LLC,<br>A Colorado Limited Liability Company | 1810 30th Street<br>Boulder, CO 80301                           | T. 1 N., R. 70 W., 6th PM<br>SE 1/4 Section 9                | 991 sq.ft.<br>(0.023 ac)    |                 | 991 sq.ft.<br>(0.023 ac)   |                   | (1.2 ac +/-)       |                                              | U0037560             | FOR PURPOSES OF CONSTRUCTION AND MAINTENANCE<br>OF SIDEWALK AND UTILITIES |
| TE-6       | SAME AS ABOVE                                                                    | SAME AS ABOVE                                                   | SAME AS ABOVE                                                | 1,673 sq.ft.<br>(0.038 ac)  |                 | 1,673 sq.ft.<br>(0.038 ac) |                   |                    |                                              | U0037560             | TEMPORARY CONSTRUCTION EASEMENT                                           |
| PE-7       | Boulder Market Square 03, LLC,<br>A Colorado Limited Liability Company           | 1850 30th Street<br>Boulder, CO 80301                           | SE 1/4 Section 29<br>LOT 1<br>NEW MARKET SQUARE ADDITION     | 141 sq.ft.<br>(0.003 ac)    |                 | 141 sq.ft.<br>(0.003 ac)   |                   | (7.9 ac +/-)       |                                              | U0037561             | FOR PURPOSES OF CONSTRUCTION AND MAINTENANCE<br>OF SIDEWALK AND UTILITIES |
| PE-7A      | SAME AS ABOVE                                                                    | SAME AS ABOVE                                                   | SAME AS ABOVE                                                | 1,003 sq.ft.<br>(0.023 ac)  |                 | 1,003 sq.ft.<br>(0.023 ac) |                   | (7.9 ac +/-)       |                                              | SAME AS ABOVE        | FOR PURPOSES OF CONSTRUCTION AND MAINTENANCE<br>OF SIDEWALK AND UTILITIES |
| PE-7B      | SAME AS ABOVE                                                                    | 1890 30th Street<br>Boulder, CO 80301                           | SE 1/4 Section 29<br>LOT 2<br>NEW MARKET SQUARE ADDITION     | 60 sq.ft.<br>(0.001 ac)     |                 | 60 sq.ft.<br>(0.001 ac)    |                   | (0.2 ac +/-)       |                                              | SAME AS ABOVE        | FOR PURPOSES OF CONSTRUCTION AND MAINTENANCE<br>OF SIDEWALK AND UTILITIES |
| TE-7       | SAME AS ABOVE                                                                    | SAME AS ABOVE                                                   | SAME AS ABOVE                                                | 1,126 sq.ft.<br>(0.026 ac)  |                 | 1,126 sq.ft.<br>(0.026 ac) |                   |                    |                                              | SAME AS ABOVE        | TEMPORARY CONSTRUCTION EASEMENT                                           |
| PE-8       | TJO II Capital, LLC,<br>A Colorado Limited Liability Company                     | 1860 30th Street AND<br>3000 Walnut Street<br>Boulder, CO 80301 | SE 1/4 Section 29                                            | 388 sq.ft.<br>(0.009 ac)    |                 | 388 sq.ft.<br>(0.009 ac)   |                   | (0.5 ac +/-)       |                                              | U0037563             | FOR PURPOSES OF CONSTRUCTION AND MAINTENANCE<br>OF SIDEWALK AND UTILITIES |
| TE-8       | SAME AS ABOVE                                                                    | SAME AS ABOVE                                                   | SAME AS ABOVE                                                | 679 sq.ft.<br>(0.016 ac)    |                 | 679 sq.ft.<br>(0.016 ac)   |                   |                    |                                              | SAME AS ABOVE        | TEMPORARY CONSTRUCTION EASEMENT                                           |
| PE-9       | Walnut Gardens, LLC,<br>A Colorado Limited Liability Company                     | 3003 Walnut Street<br>Boulder, CO 80301                         | SE 1/4 Section 29<br>LOT 3 & PART OF LOT 4<br>SCHRAMM'S PARK | 1,086 sq.ft.<br>(0.025 ac)  |                 | 1,086 sq.ft.<br>(0.025 ac) |                   | (3.1 ac +/-)       |                                              | U0037564             | FOR PURPOSES OF CONSTRUCTION AND MAINTENANCE<br>OF SIDEWALK AND UTILITIES |
| PE-9A      | SAME AS ABOVE                                                                    | SAME AS ABOVE                                                   | SAME AS ABOVE                                                | 40 sq.ft.<br>(0.001 ac)     |                 | 40 sq.ft.<br>(0.001 ac)    |                   | (3.1 ac +/-)       |                                              | SAME AS ABOVE        | FOR PURPOSES OF CONSTRUCTION AND MAINTENANCE<br>OF A UTILITIES            |
| PE-9B      | SAME AS ABOVE                                                                    | SAME AS ABOVE                                                   | SAME AS ABOVE                                                | 342 sq.ft.<br>(0.008 ac)    |                 | 342 sq.ft.<br>(0.008 ac)   |                   | (3.1 ac +/-)       |                                              | SAME AS ABOVE        | FOR PURPOSES OF CONSTRUCTION AND MAINTENANCE<br>OF TRANSIT FACILITIES     |
| TE-9       | SAME AS ABOVE                                                                    | SAME AS ABOVE                                                   | SAME AS ABOVE                                                | 405 sq.ft.<br>(0.009 ac)    |                 | 405 sq.ft.<br>(0.009 ac)   |                   |                    |                                              | SAME AS ABOVE        | TEMPORARY CONSTRUCTION EASEMENT                                           |
| TE-9A      | SAME AS ABOVE                                                                    | SAME AS ABOVE                                                   | SAME AS ABOVE                                                | 325 sq.ft.<br>(0.007 ac)    |                 | 325 sq.ft.<br>(0.007 ac)   |                   |                    |                                              | SAME AS ABOVE        | TEMPORARY CONSTRUCTION EASEMENT                                           |
| TE-9B      | SAME AS ABOVE                                                                    | SAME AS ABOVE                                                   | SAME AS ABOVE                                                | 490 sq.ft.<br>(0.011 ac)    |                 | 490 sq.ft.<br>(0.011 ac)   |                   |                    |                                              | SAME AS ABOVE        | TEMPORARY CONSTRUCTION EASEMENT                                           |
| PE-10      | Christy Sports, LLC, A Colorado Limited<br>Liability Company                     | 2000 30th Street<br>Boulder, CO 80301                           | SE 1/4 Section 29<br>LOT 2, Schramm's Park                   | 719 sq.ft.<br>(0.017 ac)    |                 | 719 sq.ft.<br>(0.017 ac)   |                   | (0.8 ac +/-)       |                                              | U0037566             | FOR PURPOSES OF CONSTRUCTION AND MAINTENANCE<br>OF SIDEWALK AND UTILITIES |
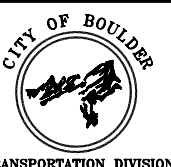
|   |                                               |                         |                            |                             |                 |                 |                   |                    |   |   |                                                            |   |  |  |  |
|---|-----------------------------------------------|-------------------------|----------------------------|-----------------------------|-----------------|-----------------|-------------------|--------------------|---|---|------------------------------------------------------------|---|--|--|--|
| COLORADO DEPARTMENT OF TRANSPORTATION   |                                               |                         | Sheet Revisions            |                             |                 | Sheet Revisions |                   |                    | <br>CITY OF BOULDER<br>TRANSPORTATION DIVISION | <br>LUND<br>PARTNERSHIP<br>12265 W. Bayaud Avenue, Suite 130<br>Lakewood, Colorado 80228<br>P:303.989.1461 F: 303.989.4094<br>CIVIL ENGINEERING & SURVEYING | Right of Way Plans                                         |   |  |  |  |
| <br>Region 4<br>1420 Second Street<br>Greeley, CO 80631<br>Phone: (970) 350-2153 FAX: (970) 350-2178<br>Right of Way Plans Unit: Dave Mantych, PLS |                                               |                         | Date                       | Description                 | Initials        | Date            | Description       | Initials           |   |   | Tabulation of Properties                                   |   |  |  |  |
|   |                                               |                         |                            |                             |                 |                 |                   |                    |   |   |                                                            | Project Number: AQC M110-047, STU M110-053 & AQC M110-055<br>Project Location: 30th Street (Arapahoe Ave, to Mapleton Ave.)<br>Project Location: City of Boulder, Colorado<br>Project Code: Last Mod. Date Subset Sheets Sheet No. Total No. of Sheets<br>14985 Oct. 21, 2008 3 of 5 2.03 30 |  |  |  |
| Parcel No.   | Owner                                         | Site Address            | Location<br>Boulder County | Area In Square Feet (Acres) |                 |                 |                   |                    | Book and Page No.<br>And/Or<br>Reception No.                                                                                     | Title Commitment No.   | Remarks                                                    |   |  |  |  |
|   |                                               |                         | T. 1 N., R. 70 W., 6TH PM  | Area of<br>Parcel           | Existing<br>ROW | Net Area        | Remainder<br>Left | Remainder<br>Right |   |   |                                                            |   |  |  |  |
| PE-10A   | CHRISTY SPORTS, LLC, A COLORADO LIMITED       | 2000 30TH STREET        | SE 1/4 SECTION 29          | 72 sq.ft.                   |                 | 72 sq.ft.       |                   |                    |   | SAME AS ABOVE   | FOR PURPOSES OF CONSTRUCTION AND MAINTENANCE               |   |  |  |  |
|   | LIABILITY COMPANY                             | BOULDER, CO 80301       | LOT 2, SCHRAMM'S PARK      | (0.002 ac)                  |                 | (0.002 ac)      |                   | (0.8 ac +/-)       |   |   | OF UTILITIES                                               |   |  |  |  |
|   |                                               |                         |                            |                             |                 |                 |                   |                    |   |   |                                                            |   |  |  |  |
| PE-10B   | SAME AS ABOVE                                 | SAME AS ABOVE           | SAME AS ABOVE              | 553 sq.ft.                  |                 | 553 sq.ft.      |                   |                    |   | U0037566   | FOR PURPOSES OF CONSTRUCTION AND MAINTENANCE               |   |  |  |  |
|   |                                               |                         |                            | (0.013 ac)                  |                 | (0.013 ac)      |                   | (3.8 ac +/-)       |   |   | OF UTILITIES                                               |   |  |  |  |
|   |                                               |                         |                            |                             |                 |                 |                   |                    |   |   |                                                            |   |  |  |  |
| TE-10   | SAME AS ABOVE                                 | SAME AS ABOVE           | SAME AS ABOVE              | 1,117 sq.ft.                |                 | 1,117 sq.ft.    |                   |                    |   | SAME AS ABOVE   | TEMPORARY CONSTRUCTION EASEMENT                            |   |  |  |  |
|   |                                               |                         |                            | (0.026 ac)                  |                 | (0.026 ac)      |                   |                    |   |   |                                                            |   |  |  |  |
|   |                                               |                         |                            |                             |                 |                 |                   |                    |   |   |                                                            |   |  |  |  |
| TE-10A   | SAME AS ABOVE                                 | SAME AS ABOVE           | SAME AS ABOVE              | 1,280 sq.ft.                |                 | 1,280 sq.ft.    |                   |                    |   | SAME AS ABOVE   | TEMPORARY CONSTRUCTION EASEMENT                            |   |  |  |  |
|   |                                               |                         |                            | (0.029 ac)                  |                 | (0.029 ac)      |                   |                    |   |   |                                                            |   |  |  |  |
|   |                                               |                         |                            |                             |                 |                 |                   |                    |   |   |                                                            |   |  |  |  |
| PE-11   | HOLLISTER PROPERTIES LLLP, A COLORADO LIMITED | 2100 & 2170 30TH STREET | SE 1/4 AND NE 1/4          | 223 sq.ft.                  |                 | 223 sq.ft.      |                   |                    |   | U0035361   | FOR PURPOSES OF CONSTRUCTION AND MAINTENANCE               |   |  |  |  |
|   | LIABILITY LIMITED PARTNERSHIP                 | BOULDER, CO 80301       | SECTION 29                 | (0.005 ac)                  |                 | (0.005 ac)      |                   | (4.5 ac +/-)       |   |   | OF SIDEWALK AND UTILITIES                                  |   |  |  |  |
|   |                                               |                         | LOTS 1 & 2, HOLLISTER SUB. |                             |                 |                 |                   |                    |   |   |                                                            |   |  |  |  |
|   |                                               |                         |                            |                             |                 |                 |                   |                    |   |   |                                                            |   |  |  |  |
| PE-11A   | SAME AS ABOVE                                 | SAME AS ABOVE           | SAME AS ABOVE              | 541 sq.ft.                  |                 | 541 sq.ft.      |                   |                    |   | SAME AS ABOVE   | FOR PURPOSES OF CONSTRUCTION AND MAINTENANCE               |   |  |  |  |
|   |                                               |                         |                            | (0.012 ac)                  |                 | (0.012 ac)      |                   | (4.5 ac +/-)       |   |   | OF UTILITIES                                               |   |  |  |  |
|   |                                               |                         |                            |                             |                 |                 |                   |                    |   |   |                                                            |   |  |  |  |
| PE-11B   | SAME AS ABOVE                                 | SAME AS ABOVE           | SAME AS ABOVE              | 60 sq.ft.                   |                 | 60 sq.ft.       |                   |                    |   | SAME AS ABOVE   | FOR PURPOSES OF CONSTRUCTION AND MAINTENANCE               |   |  |  |  |
|   |                                               |                         |                            | (0.001 ac)                  |                 | (0.001 ac)      |                   | (4.5 ac +/-)       |   |   | OF UTILITIES                                               |   |  |  |  |
|   |                                               |                         |                            |                             |                 |                 |                   |                    |   |   |                                                            |   |  |  |  |
| PE-11C   | SAME AS ABOVE                                 | SAME AS ABOVE           | SAME AS ABOVE              | 39 sq.ft.                   |                 | 39 sq.ft.       |                   |                    |   | SAME AS ABOVE   | FOR PURPOSES OF CONSTRUCTION AND MAINTENANCE               |   |  |  |  |
|   |                                               |                         |                            | (0.001 ac)                  |                 | (0.001 ac)      |                   | (4.5 ac +/-)       |   |   | OF UTILITIES                                               |   |  |  |  |
|   |                                               |                         |                            |                             |                 |                 |                   |                    |   |   |                                                            |   |  |  |  |
| PE-11D   | SAME AS ABOVE                                 | SAME AS ABOVE           | SAME AS ABOVE              | 2,670 sq.ft.                |                 | 2,670 sq.ft.    |                   |                    |   | SAME AS ABOVE   | FOR PURPOSES OF CONSTRUCTION AND MAINTENANCE               |   |  |  |  |
|   |                                               |                         |                            | (0.061 ac)                  |                 | (0.061 ac)      |                   | (4.5 ac +/-)       |   |   | OF UTILITIES                                               |   |  |  |  |
|   |                                               |                         |                            |                             |                 |                 |                   |                    |   |   |                                                            |   |  |  |  |
| PE-11E   | SAME AS ABOVE                                 | SAME AS ABOVE           | SAME AS ABOVE              | 5,486 sq.ft.                |                 | 5,486 sq.ft.    |                   |                    |   | SAME AS ABOVE   | FOR PURPOSES OF CONSTRUCTION AND MAINTENANCE OF A          |   |  |  |  |
|   |                                               |                         |                            | (0.126 ac)                  |                 | (0.126 ac)      |                   | (4.5 ac +/-)       |   |   | MULTI-USE PATH, UTILITIES, DRAINAGE & CHANNEL IMPROVEMENTS |   |  |  |  |
|   |                                               |                         |                            |                             |                 |                 |                   |                    |   |   |                                                            |   |  |  |  |
| PE-11F   | SAME AS ABOVE                                 | SAME AS ABOVE           | SAME AS ABOVE              | 5,493 sq.ft.                |                 | 5,493 sq.ft.    |                   |                    |   | SAME AS ABOVE   | FOR PURPOSES OF CONSTRUCTION AND MAINTENANCE OF A          |   |  |  |  |
|   |                                               |                         |                            | (0.126 ac)                  |                 | (0.126 ac)      |                   | (4.5 ac +/-)       |   |   | MULTI-USE PATH, UTILITIES, DRAINAGE & CHANNEL IMPROVEMENTS |   |  |  |  |
|   |                                               |                         |                            |                             |                 |                 |                   |                    |   |   |                                                            |   |  |  |  |
| PE-11G   | SAME AS ABOVE                                 | SAME AS ABOVE           | SAME AS ABOVE              | 170 sq.ft.                  |                 | 170 sq.ft.      |                   |                    |   | SAME AS ABOVE   | FOR PURPOSES OF CONSTRUCTION AND MAINTENANCE               |   |  |  |  |
|   |                                               |                         |                            | (0.004 ac)                  |                 | (0.004 ac)      |                   | (4.5 ac +/-)       |   |   | OF SIDEWALK AND UTILITIES                                  |   |  |  |  |
|   |                                               |                         |                            |                             |                 |                 |                   |                    |   |   |                                                            |   |  |  |  |
| PE-11H   | SAME AS ABOVE                                 | SAME AS ABOVE           | SAME AS ABOVE              | 72 sq.ft.                   |                 | 72 sq.ft.       |                   |                    |   | SAME AS ABOVE   | FOR PURPOSES OF CONSTRUCTION AND MAINTENANCE               |   |  |  |  |
|   |                                               |                         |                            | (0.002 ac)                  |                 | (0.002 ac)      |                   | (4.5 ac +/-)       |   |   | OF UTILITIES                                               |   |  |  |  |
|   |                                               |                         |                            |                             |                 |                 |                   |                    |   |   |                                                            |   |  |  |  |
| PE-11I   | SAME AS ABOVE                                 | SAME AS ABOVE           | SAME AS ABOVE              | 687 sq.ft.                  |                 | 687 sq.ft.      |                   |                    |   | SAME AS ABOVE   | FOR PURPOSES OF CONSTRUCTION AND MAINTENANCE               |   |  |  |  |
|   |                                               |                         |                            | (0.016 ac)                  |                 | (0.016 ac)      |                   | (4.5 ac +/-)       |   |   | OF UTILITIES                                               |   |  |  |  |
|   |                                               |                         |                            |                             |                 |                 |                   |                    |   |   |                                                            |   |  |  |  |
| TE-11   | SAME AS ABOVE                                 | SAME AS ABOVE           | SAME AS ABOVE              | 14,527 sq.ft.               |                 | 14,527 sq.ft.   |                   |                    |   | SAME AS ABOVE   | TEMPORARY CONSTRUCTION EASEMENT                            |   |  |  |  |
|   |                                               |                         |                            | (0.333 ac)                  |                 | (0.333 ac)      |                   |                    |   |   |                                                            |   |  |  |  |
|   |                                               |                         |                            |                             |                 |                 |                   |                    |   |   |                                                            |   |  |  |  |
| TE-11A   | SAME AS ABOVE                                 | SAME AS ABOVE           | SAME AS ABOVE              | 635 sq.ft.                  |                 | 635 sq.ft.      |                   |                    |   | SAME AS ABOVE   | TEMPORARY CONSTRUCTION EASEMENT                            |   |  |  |  |
|   |                                               |                         |                            | (0.015 ac)                  |                 | (0.015 ac)      |                   |                    |   |   |                                                            |   |  |  |  |

| COLORADO DEPARTMENT OF TRANSPORTATION<br><div><div>Region 4<br/>1420 Second Street<br/>Greeley, CO 80631<br/>Phone: (970) 350-2153 FAX: (970) 350-2178</div></div><br>Right of Way Plans Unit: Dave Mantych, PLS |                                               |                         |                            | <table><tr><th colspan="3">Sheet Revisions</th></tr><tr><td>Date</td><td>Description</td><td>Initials</td></tr><tr><td> </td><td> </td><td> </td></tr><tr><td> </td><td> </td><td> </td></tr><tr><td> </td><td> </td><td> </td></tr><tr><td> </td><td> </td><td> </td></tr><tr><td> </td><td> </td><td> </td></tr></table> |                 |              | Sheet Revisions   |                    |                                              | Date                 | Description                                                | Initials |  |  |  |  |  |  |  |  |  |  |  |  |  |  |  | <table><tr><th colspan="3">Sheet Revisions</th></tr><tr><td>Date</td><td>Description</td><td>Initials</td></tr><tr><td> </td><td> </td><td> </td></tr><tr><td> </td><td> </td><td> </td></tr><tr><td> </td><td> </td><td> </td></tr><tr><td> </td><td> </td><td> </td></tr><tr><td> </td><td> </td><td> </td></tr></table> |  |  | Sheet Revisions |  |  | Date | Description | Initials |  |  |  |  |  |  |  |  |  |  |  |  |  |  |  | <div><br/>TRANSPORTATION DIVISION</div> |  | <div><br/>12265 W. Bayaud Avenue, Suite 130<br/>Lakewood, Colorado 80228<br/>P: 303.989.1461 F: 303.989.4094<br/>CIVIL ENGINEERING &amp; SURVEYING</div> |  | <table><tr><th colspan="6">Right of Way Plans<br/>Tabulation of Properties</th></tr><tr><td colspan="6">Project Number: AQC M110-047, STU M110-053 &amp; AQC M110-055</td></tr><tr><td colspan="6">Project Location: 30th Street (Arapahoe Ave. to Mapleton Ave.)</td></tr><tr><td colspan="6">Project Location: City of Boulder, Colorado</td></tr><tr><td>Project Code:</td><td>Last Mod. Date</td><td>Subset Sheets</td><td>Sheet No.</td><td colspan="2">Total No. of Sheets</td></tr><tr><td>14985</td><td>Oct. 21, 2008</td><td>4 of 5</td><td>2.04</td><td colspan="2">30</td></tr></table> |  |  |  |  | Right of Way Plans<br>Tabulation of Properties |  |  |  |  |  | Project Number: AQC M110-047, STU M110-053 & AQC M110-055 |  |  |  |  |  | Project Location: 30th Street (Arapahoe Ave. to Mapleton Ave.) |  |  |  |  |  | Project Location: City of Boulder, Colorado |  |  |  |  |  | Project Code: | Last Mod. Date | Subset Sheets | Sheet No. | Total No. of Sheets |  | 14985 | Oct. 21, 2008 | 4 of 5 | 2.04 | 30 |  |
|---|
| Sheet Revisions   | |
| Date   | Description                                   | Initials                | |
| |
| |
| |
| |
| |
| Sheet Revisions   | |
| Date   | Description                                   | Initials                | |
| |
| |
| |
| |
| |
| Right of Way Plans<br>Tabulation of Properties   | |
| Project Number: AQC M110-047, STU M110-053 & AQC M110-055   | |
| Project Location: 30th Street (Arapahoe Ave. to Mapleton Ave.)   | |
| Project Location: City of Boulder, Colorado   | |
| Project Code:   | Last Mod. Date                                | Subset Sheets           | Sheet No.                  | Total No. of Sheets   | |
| 14985   | Oct. 21, 2008                                 | 4 of 5                  | 2.04                       | 30   | |
| Parcel   | Owner                                         | Site Address            | Location<br>Boulder County | Area In Square Feet (Acres)   |                 |              |                   |                    | Book and Page No.<br>And/Or<br>Reception No. | Title Commitment No. | Remarks                                                    | |
|   |                                               |                         | T. 1 N., R. 70 W., 6TH PM  | Area of<br>Parcel   | Existing<br>ROW | Net Area     | Remainder<br>Left | Remainder<br>Right | |
| TE-11B   | HOLLISTER PROPERTIES LLLP, A COLORADO LIMITED | 2100 & 2170 30TH STREET | SE 1/4 AND NE 1/4          | 4,645 sq.ft.   |                 | 4,645 sq.ft. |                   |                    |                                              | SAME AS ABOVE        | TEMPORARY CONSTRUCTION EASEMENT                            | |
|   | LIABILITY LIMITED PARTNERSHIP                 | BOULDER, CO 80301       | SECTION 29                 | (0.107 ac)   |                 | (0.107 ac)   | |
|   |                                               |                         | LOTS 1 & 2, HOLLISTER SUB. | |
| TE-11C   | SAME AS ABOVE                                 | SAME AS ABOVE           | SAME AS ABOVE              | 307 sq.ft.   |                 | 307 sq.ft.   |                   |                    |                                              | U0035361             | TEMPORARY CONSTRUCTION EASEMENT                            | |
|   |                                               |                         |                            | (0.007 ac)   |                 | (0.007 ac)   | |
| PE-12   | 16TH STREET OFFICES, LLC, A COLORADO LIMITED  | 2095 30TH STREET        | SW 1/4 SECTION 29          | 135 sq.ft.   |                 | 135 sq.ft.   | (1.4 ac +/-)      |                    |                                              | U0035643             | FOR PURPOSES OF CONSTRUCTION AND MAINTENANCE               | |
|   | LIABILITY COMPANY                             | BOULDER, CO 80301       | LOT 3, DAYTON-HUDSON SUB.  | (0.003 ac)   |                 | (0.003 ac)   |                   |                    |                                              |                      | OF SIDEWALK                                                | |
| PE-12A   | SAME AS ABOVE                                 | SAME AS ABOVE           | SAME AS ABOVE              | 447 sq.ft.   |                 | 447 sq.ft.   | (1.4 ac +/-)      |                    |                                              | SAME AS ABOVE        | FOR PURPOSES OF CONSTRUCTION AND MAINTENANCE               | |
|   |                                               |                         |                            | (0.010 ac)   |                 | (0.010 ac)   |                   |                    |                                              |                      | OF TRANSIT STOP FACILITIES AND UTILITIES                   | |
| PE-12B   | SAME AS ABOVE                                 | SAME AS ABOVE           | SAME AS ABOVE              | 25 sq.ft.   |                 | 25 sq.ft.    | (1.4 ac +/-)      |                    |                                              | SAME AS ABOVE        | FOR PURPOSES OF CONSTRUCTION AND MAINTENANCE               | |
|   |                                               |                         |                            | (0.001 ac)   |                 | (0.001 ac)   |                   |                    |                                              |                      | OF UTILITIES                                               | |
| TE-12   | SAME AS ABOVE                                 | SAME AS ABOVE           | SAME AS ABOVE              | 361 sq.ft.   |                 | 361 sq.ft.   |                   |                    |                                              | SAME AS ABOVE        | TEMPORARY CONSTRUCTION EASEMENT                            | |
|   |                                               |                         |                            | (0.008 ac)   |                 | (0.008 ac)   | |
| TE-12A   | SAME AS ABOVE                                 | SAME AS ABOVE           | SAME AS ABOVE              | 969 sq.ft.   |                 | 969 sq.ft.   |                   |                    |                                              | SAME AS ABOVE        | TEMPORARY CONSTRUCTION EASEMENT                            | |
|   |                                               |                         |                            | (0.022 ac)   |                 | (0.022 ac)   | |
| PE-13   | 16TH STREET OFFICES, LLC, A COLORADO LIMITED  | 2111 30TH STREET        | SW 1/4 & NW 1/4 SECTION 29 | 53 sq.ft.   |                 | 53 sq.ft.    | (1.1 ac +/-)      |                    |                                              | U0035644             | FOR PURPOSES OF CONSTRUCTION AND MAINTENANCE               | |
|   | LIABILITY COMPANY                             | BOULDER, CO 80301       |                            | (0.001 ac)   |                 | (0.001 ac)   |                   |                    |                                              |                      | OF UTILITIES                                               | |
| PE-13A   | SAME AS ABOVE                                 | SAME AS ABOVE           | SAME AS ABOVE              | 2,045 sq.ft.   |                 | 2,045 sq.ft. | (1.4 ac +/-)      |                    |                                              | SAME AS ABOVE        | FOR PURPOSES OF CONSTRUCTION AND MAINTENANCE OF A          | |
|   |                                               |                         |                            | (0.047 ac)   |                 | (0.047 ac)   |                   |                    |                                              |                      | MULTI-USE PATH, UTILITIES, DRAINAGE & CHANNEL IMPROVEMENTS | |
| TE-13   | SAME AS ABOVE                                 | SAME AS ABOVE           | SAME AS ABOVE              | 3,568 sq.ft.   |                 | 3,568 sq.ft. |                   |                    |                                              | SAME AS ABOVE        | TEMPORARY CONSTRUCTION EASEMENT                            | |
|   |                                               |                         |                            | (0.082 ac)   |                 | (0.082 ac)   | |
| PE-14   | TWENTY-ONE TWENTY-ONE LLC, A COLORADO         | 2121 30TH STREET        | NW 1/4 SECTION 29          | 1,658 sq.ft.   |                 | 1,658 sq.ft. | (0.37 ac +/-)     |                    |                                              | U0035636             | FOR PURPOSES OF CONSTRUCTION AND MAINTENANCE OF A          | |
|   | LIMITED LIABILITY COMPANY                     | BOULDER, CO 80301       | LOT 2, HEFFRON SUB.        | (0.038 ac)   |                 | (0.038 ac)   |                   |                    |                                              |                      | MULTI-USE PATH, UTILITIES, DRAINAGE AND CHANNEL            | |
|   |                                               |                         |                            |   |                 |              |                   |                    |                                              |                      | IMPROVEMENTS                                               | |
| PE-14A   | SAME AS ABOVE                                 | SAME AS ABOVE           | SAME AS ABOVE              | 382 sq.ft.   |                 | 382 sq.ft.   | (0.37 ac +/-)     |                    |                                              | SAME AS ABOVE        | FOR PURPOSES OF CONSTRUCTION AND MANTENANCE                | |
|   |                                               |                         |                            | (0.009 ac)   |                 | (0.009 ac)   |                   |                    |                                              |                      | OF DRAINAGE AND CHANNEL IMPROVMENTS                        | |
| TE-14   | SAME AS ABOVE                                 | SAME AS ABOVE           | SAME AS ABOVE              | 1,263 sq.ft.   |                 | 1,263 sq.ft. |                   |                    |                                              | SAME AS ABOVE        | TEMPORARY CONSTRUCTION EASEMENT                            | |
|   |                                               |                         |                            | (0.029 ac)   |                 | (0.029 ac)   | |
| PE-15   | THE PUEBLO BANK AND TRUST COMPANY             | 2950 PEARL STREET       | NW 1/4 SECTION 29          | 339 sq.ft.   |                 | 339 sq.ft.   | (1.47 ac +/-)     |                    |                                              | 03587A2008           | FOR PURPOSES OF CONSTRUCTION AND MAINTENANCE               | |
|   |                                               | BOULDER, CO 80301       |                            | (0.008 ac)   |                 | (0.008 ac)   |                   |                    |                                              |                      | OF A MULTI-USE PATH, UTILITIES AND DRAINAGE IMPROVEMENTS   | |
| TE-15   | SAME AS ABOVE                                 | SAME AS ABOVE           | SAME AS ABOVE              | 2,280 sq.ft.   |                 | 2,280 sq.ft. |                   |                    |                                              | SAME AS ABOVE        | TEMPORARY CONSTRUCTION EASEMENT                            | |
|   |                                               |                         |                            | (0.052 ac)   |                 | (0.052 ac)   | |

[illegible]





Region 4  
Address: 1420 2nd Street  
Greeley, CO 80631  
Phone: (970) 350-2173 FAX: (970) 350-2223


Survey Unit: Mark Guerrero, PLS

|  |  |
|--|--|
|  |  |
|  |  |
|  |  |
|  |  |
|  |  |
|  |  |
|  |  |
|  |  |

SECTIONS 29 & 32  
T. 1 N., R 70 W.,  
OF THE 6TH P.M.

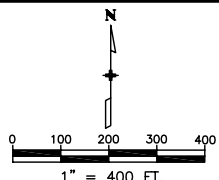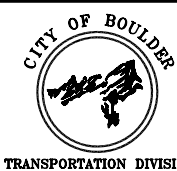

|                                                           |                  |               |           |                     |
|-----------------------------------------------------------|------------------|---------------|-----------|---------------------|
| Project Number: AQC M110-047                              |                  |               |           |                     |
| Project Location: 30th Street (Arapahoe Rd. to Pearl St.) |                  |               |           |                     |
| Project Location: City of Boulder                         |                  |               |           |                     |
| Project Code:                                             | Last Mod. Date:  | Subset Sheets | Sheet No. | Total No. of Sheets |
| 14985                                                     | January 17, 2007 | 1 of 4        | 3.01      | 30                  |

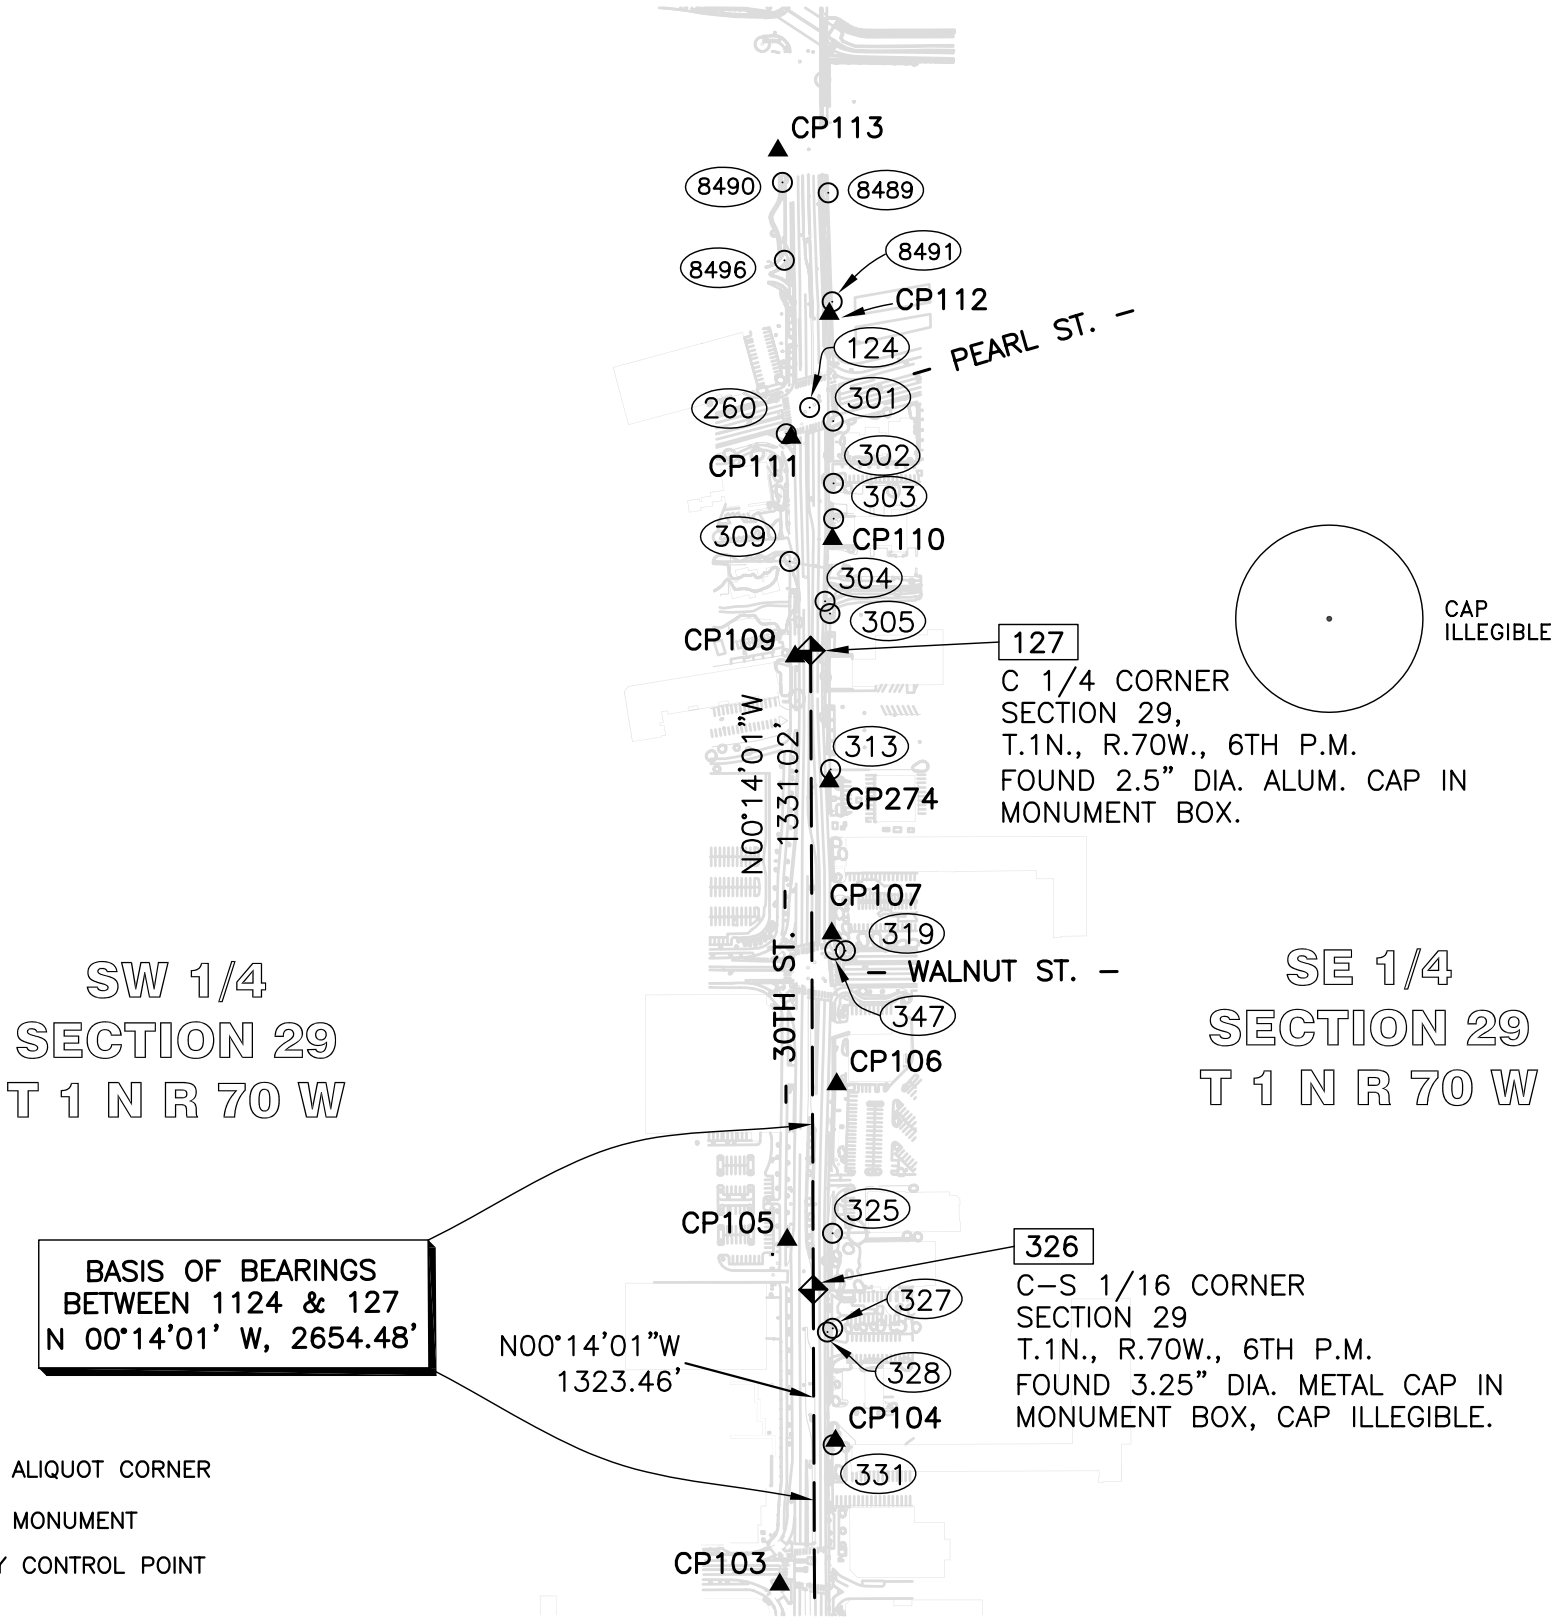

**BASIS OF BEARINGS** All bearings are based on the line connecting the Center 1/4 Corner (C 1/4) of Section 29, and the South 1/4 Corner (S 1/4) of Section 29, Township 1 North, Range 70 West, 6th Principal Meridian being a grid bearing of N 00°14'01" W (2654.48') as obtained from a global positioning system (GPS) survey based on the Colorado High Accuracy Reference Network (CHARN). Said grid bearing is NAD 83 (1992) Colorado State Plane (North Zone). Said line being monumented as shown hereon.

**BASIS OF ELEVATIONS:** Vertical control for this project was established by differential leveling from "CITY 3" PID LL1128, a National Geodetic Survey (NGS) First Order, Class II Bench Mark. The published NAVD88 orthometric height (elevation) of "CITY 3" is 5269.44 feet.

**COORDINATE DATUM:** Coordinates on this project are for the exclusive use of the City of Boulder and the Colorado Department of Transportation for the construction of this project and are considered Project Coordinates only.

**NOTE:** This map does not represent a boundary survey or title search performed by Boulder Land Consultants, Inc. There may exist easements and/or other encumbrances affecting the subject properties that are not shown hereon.

**NOTE:** In accordance with C.R.S. 13-80-105:  
Notice: According to Colorado law you must commence any legal action based upon any defect in this survey within three years after you first discover such defect. In no event may any action based upon any defect in this survey be commenced more than ten years from the date of the statement shown.

**SURVEYOR'S STATEMENT:** I, Jason Emery, a professional land surveyor licensed in the State of Colorado, do hereby state to the Colorado Department of Transportation this Land Survey Control Diagram was prepared and the field survey it represents was performed under my responsible charge and, based upon my knowledge, information and belief is in accordance with applicable standards of practice defined by Colorado Department of Transportation publications. This statement is not a guaranty or warranty, either expressed or implied.

Jason Emery PLS No. 20134

Date

LEGEND

- ◆ INDICATES FOUND ALIQUOT CORNER
- INDICATES FOUND MONUMENT
- ▲ INDICATES SURVEY CONTROL POINT





Region 4  
Address: 1420 2nd Street  
Greeley, CO 80631  
Phone: (970) 350-2173 FAX: (970) 350-2223

Survey Unit: Mark Guerrero, PLS

Sheet Revisions

|  |  |
|--|--|
|  |  |
|  |  |
|  |  |
|  |  |
|  |  |
|  |  |
|  |  |
|  |  |


SECTIONS 29 & 32  
T. 1 N., R 70 W.,  
OF THE 6TH P.M.

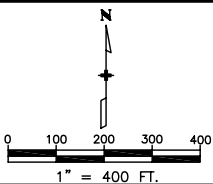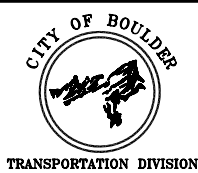

Land Survey Control Diagram

Plan Sheet

|                                                           |                  |               |           |                     |
|-----------------------------------------------------------|------------------|---------------|-----------|---------------------|
| Project Number: AQC M110-047                              |                  |               |           |                     |
| Project Location: 30th Street (Arapahoe Rd. to Pearl St.) |                  |               |           |                     |
| Project Location: City of Boulder                         |                  |               |           |                     |
| Project Code:                                             | Last Mod. Date   | Subset Sheets | Sheet No. | Total No. of Sheets |
| 14985                                                     | January 17, 2007 | 2 of 4        | 3.02      | 30                  |

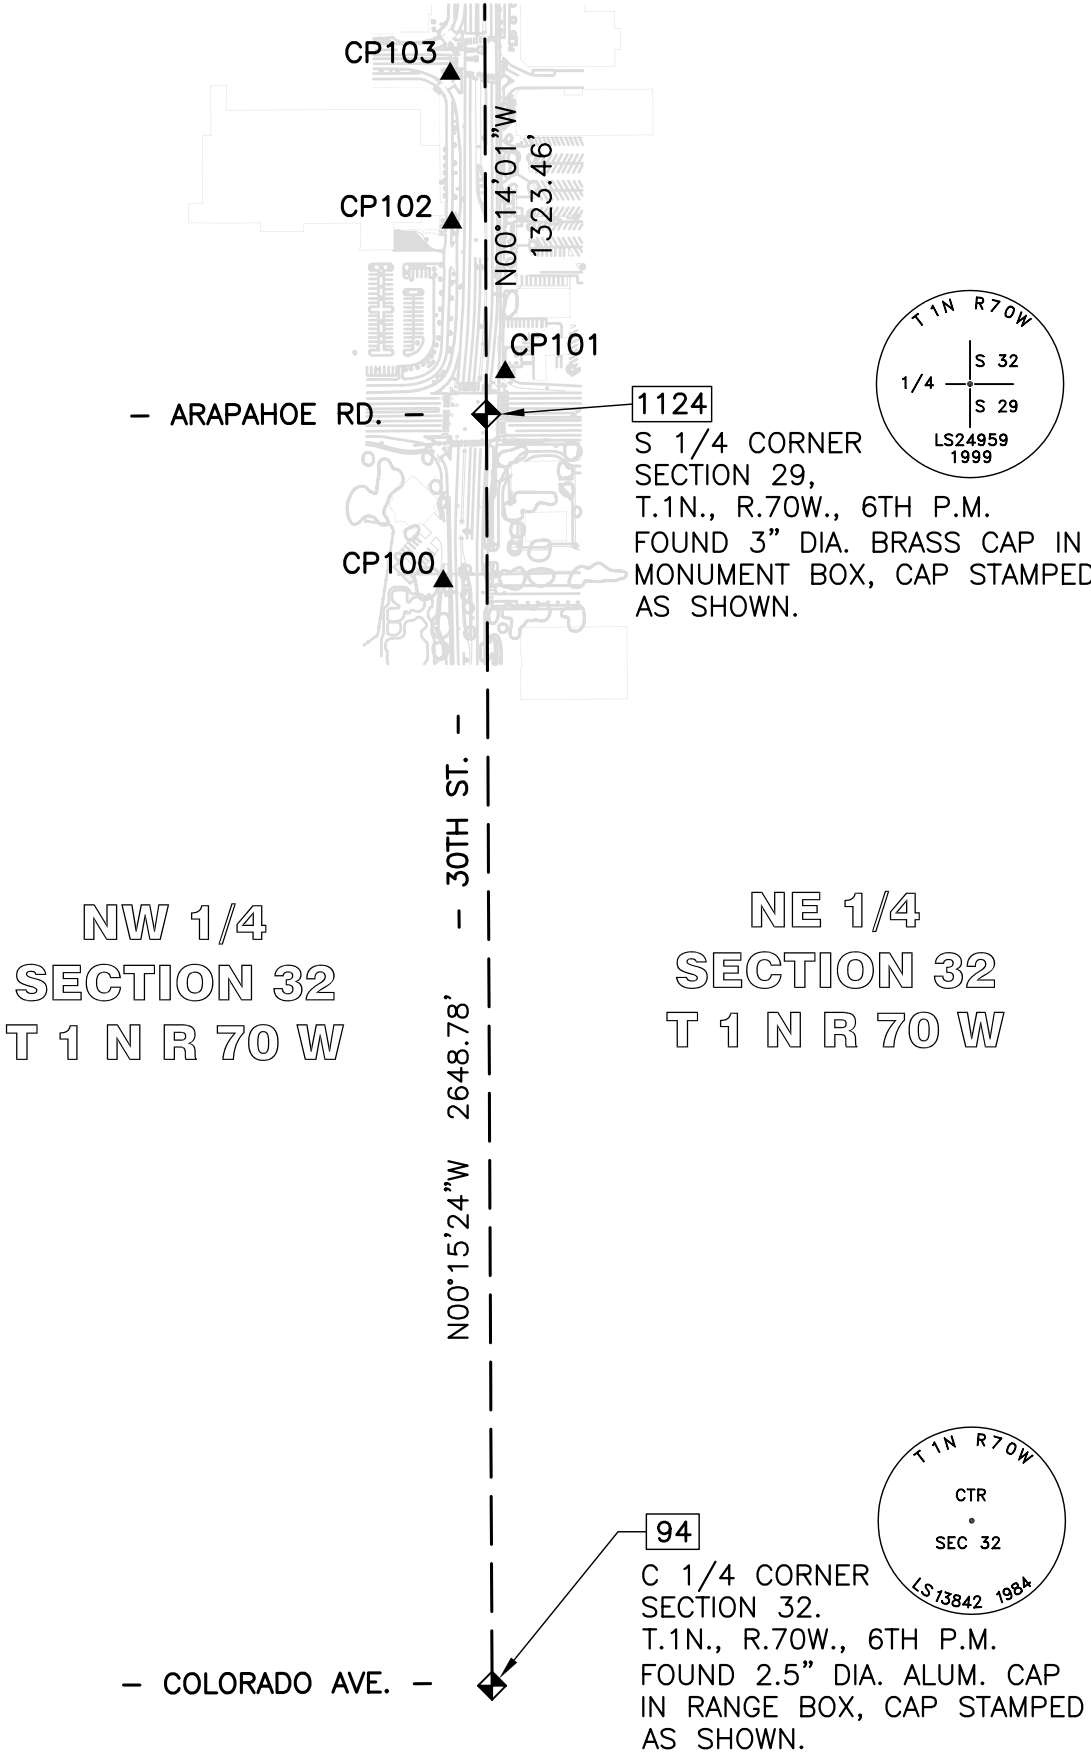

LEGEND

- ◆ INDICATES FOUND ALIQUOT CORNER
- INDICATES FOUND MONUMENT
- ▲ INDICATES SURVEY CONTROL POINT



|  |  |  |
|--|--|--|
|  |  |  |
|  |  |  |
|  |  |  |
|  |  |  |
|  |  |  |
|  |  |  |
|  |  |  |
|  |  |  |



|                                                           |                  |               |           |                     |
|-----------------------------------------------------------|------------------|---------------|-----------|---------------------|
| Project Number: AQC M110-047                              |                  |               |           |                     |
| Project Location: 30th Street (Arapahoe Rd. to Pearl St.) |                  |               |           |                     |
| Project Location: City of Boulder                         |                  |               |           |                     |
| Project Code:                                             | Last Mod. Date   | Subset Sheets | Sheet No. | Total No. of Sheets |
| 14985                                                     | January 17, 2007 | 3 of 4        | 3.03      | 30                  |

PROJECT COORDINATE SUMMARY TABLE  
(ADJUSTED FIELD DATA)

Points output in USFEET:

| POINT NAME | PROJECT COORDINATES |          | NAVD88<br>ELEV. | DESCRIPTION   |
|------------|---------------------|----------|-----------------|---|
|            | NORTHING            | EASTING  |                 |   |
| 100        | 248287.07           | 69794.48 | 5273.39         | SET CUT "X" IN CONC. BUS PAD ON WEST SIDE OF 30TH ST. APPROXIMATELY 350 FEET SOUTH OF ARAPAHOE RD.                  |
| 101        | 248722.62           | 69923.38 | 5273.52         | SET CUT "X" IN CONC. WALK AT THE NORTHEAST CORNER OF THE INTERSECTION OF 30TH ST. AND ARAPAHOE RD.                  |
| 102        | 249034.39           | 69812.68 | 5275.20         | SET CUT "X" IN CONC. WALK ON WEST SIDE OF 30TH STREET APPROXIMATELY 400 FEET NORTH OF ARAPAHOE RD.                  |
| 103        | 249344.28           | 69808.94 | 5273.21         | SET CUT "X" IN ISLAND AT SOUTHWEST CORNER OF THE INTERSECTION OF 30TH ST. AND CANYON BLVD.                          |
| 104        | 249643.75           | 69925.13 | 5273.80         | SET BLC SURVEY POINT LYING EAST OF THE EAST CONC. WALK ALONG 30TH ST. APPROXIMATELY 1000 FEET NORTH OF ARAPAHOE RD. |
| 105        | 250062.54           | 69824.74 | 5272.73         | SET CUT "X" IN CONC. WALK ON WEST SIDE OF 30TH ST. APPROXIMATELY 550 FEET SOUTH OF WALNUT ST.                       |
| 106        | 250386.51           | 69927.68 | 5271.06         | SET CUT "X" IN CONC. WALK ON EAST SIDE OF 30TH ST. APPROXIMATELY 230 FEET SOUTH OF WALNUT ST.                       |
| 107        | 250700.64           | 69917.43 | 5271.60         | SET CUT "X" IN CONC. WALK ON EAST SIDE OF 30TH ST. APPROXIMATELY 75 FEET NORTH OF WALNUT ST.                        |
| 109        | 251277.74           | 69841.07 | 5270.44         | SET CUT "X" IN CONC. WALK ON WEST SIDE OF 30TH ST. APPROXIMATELY 520 FEET SOUTH OF PEARL ST.                        |
| 110        | 251522.26           | 69918.88 | 5270.76         | SET CUT "X" IN CONC. WALK ON EAST SIDE OF 30TH ST. APPROXIMATELY 275 FEET SOUTH OF PEARL ST.                        |
| 111        | 251733.51           | 69832.58 | 5273.14         | SET CUT "X" IN ISLAND AT SOUTHWEST CORNER OF THE INTERSECTION OF 30TH ST. AND PEARL ST.                             |
| 112        | 251991.46           | 69912.33 | 5274.49         | SET CUT "X" IN SOUTHEAST CORNER OF CONC. BUS PAD ON EAST SIDE OF 30TH ST. APPROXIMATELY 200 FEET NORTH OF PEARL ST. |
| 113        | 252331.55           | 69805.29 | 5277.00         | SET CUT "X" IN CONC. WALK ON WEST SIDE OF 30TH STREET APPROXIMATELY 540 FEET NORTH OF PEARL ST.                     |
| 274        | 251017.31           | 69912.21 | 5271.58         | FOUND CUT "X" IN CONC. WALK ON EAST SIDE OF 30TH ST. APPROXIMATELY 400 FEET NORTH OF WALNUT ST.                     |
| BUFF       | 245118.10           | 68273.61 | 5376.24         | NGS FIRST ORDER HORIZONTAL CONTROL MARK - PID LL1403                                                                |
| X 438      | 256614.84           | 75135.33 | 5289.64         | NGS FIRST ORDER HORIZONTAL CONTROL MARK AND FIRST ORDER BENCH MARK - PID LL1137                                     |
| DSRC       | 240170.62           | 67842.80 | -----           | BOULDER CORS ARP - PID AI2151                                                                                       |
| TMGO       | 291025.77           | 75627.29 | -----           | TABLE MOUNTAIN CORS ARP - PID AF9516                                                                                |
| P041       | 224946.59           | 86607.98 | -----           | MARSHALL FIELD CORS ARP - PID DG7429                                                                                |

GEODETIC COORDINATE SUMMARY TABLE  
(ADJUSTED FIELD DATA)

Points output in USFEET:

| POINT NAME | GEODETIC COORDINATES ARE NAD-83(92) - CHARN |                   | ELLIP.<br>HEIGHT | NAVD88<br>ELEV. | MAPPING<br>ANGLE | SCALE      | NAD-83(92) ZONE 501 |            |
|------------|---------------------------------------------|-------------------|------------------|-----------------|------------------|------------|---------------------|------------|
|            | LATITUDE                                    | LONGITUDE         |                  |                 |                  |            | NORTHING            | EASTING    |
| 100        | 40°00'49.26602"N                            | 105°15'14.31776"W | 5221.57          | 5273.39         | 0°09'32.26893"   | 0.99996536 | 1247927.52          | 3068910.26 |
| 101        | 40°00'53.56563"N                            | 105°15'12.64597"W | 5221.68          | 5273.52         | 0°09'33.34912"   | 0.99996527 | 1248362.94          | 3069039.13 |
| 102        | 40°00'56.64887"N                            | 105°15'14.05735"W | 5223.37          | 5275.20         | 0°09'32.43719"   | 0.99996521 | 1248674.62          | 3068928.45 |
| 103        | 40°00'59.71058"N                            | 105°15'14.09431"W | 5221.37          | 5273.21         | 0°09'32.41330"   | 0.99996515 | 1248984.42          | 3068924.72 |
| 104        | 40°01'02.66612"N                            | 105°15'12.59058"W | 5221.95          | 5273.80         | 0°09'33.38492"   | 0.99996509 | 1249283.81          | 3069040.88 |
| 105        | 40°01'06.80642"N                            | 105°15'13.86569"W | 5220.88          | 5272.73         | 0°09'32.56102"   | 0.99996501 | 1249702.47          | 3068940.51 |
| 106        | 40°01'10.00438"N                            | 105°15'12.53137"W | 5219.20          | 5271.06         | 0°09'33.42318"   | 0.99996495 | 1250026.35          | 3069043.42 |
| 107        | 40°01'13.10815"N                            | 105°15'12.65179"W | 5219.73          | 5271.60         | 0°09'33.34536"   | 0.99996489 | 1250340.39          | 3069033.18 |
| 109        | 40°01'18.81191"N                            | 105°15'13.61242"W | 5218.57          | 5270.44         | 0°09'32.72467"   | 0.99996478 | 1250917.33          | 3068956.84 |
| 110        | 40°01'21.22551"N                            | 105°15'12.60378"W | 5218.88          | 5270.76         | 0°09'33.37639"   | 0.99996473 | 1251161.77          | 3069034.63 |
| 111        | 40°01'23.31498"N                            | 105°15'13.70534"W | 5221.27          | 5273.14         | 0°09'32.66463"   | 0.99996469 | 1251372.96          | 3068948.35 |
| 112        | 40°01'25.86133"N                            | 105°15'12.67129"W | 5222.60          | 5274.49         | 0°09'33.33277"   | 0.99996464 | 1251630.84          | 3069028.07 |
| 113        | 40°01'29.22426"N                            | 105°15'14.03469"W | 5225.12          | 5277.00         | 0°09'32.45183"   | 0.99996458 | 1251970.83          | 3068921.07 |
| 274        | 40°01'16.23699"N                            | 105°15'12.70755"W | 5219.71          | 5271.58         | 0°09'33.30934"   | 0.99996483 | 1250656.98          | 3069027.96 |
| BUFF       | 40°00'17.99850"N                            | 105°15'33.96976"W | 5324.63          | 5376.24         | 0°09'19.57109"   | 0.99996599 | 1244759.46          | 3067389.83 |
| X 438      | 40°02'11.39028"N                            | 105°14'05.37373"W | 5237.26          | 5289.64         | 0°10'16.81597"   | 0.99996380 | 1256252.88          | 3074249.57 |
| DSRC       | 39°59'29.12991"N                            | 105°15'39.67589"W | 5437.05          | -----           | 0°09'15.88419"   | 0.99996703 | 1239813.40          | 3066959.14 |
| TMGO       | 40°07'51.34512"N                            | 105°13'57.71720"W | 5492.02          | -----           | 0°10'21.76311"   | 0.99995902 | 1290653.91          | 3074741.39 |
| P041       | 39°56'58.15000"N                            | 105°11'39.31685"W | 5675.01          | -----           | 0°11'51.18820"   | 0.99997059 | 1224593.76          | 3085718.92 |

Project Coordinate Parameters:

Geodetic coordinates are based on NAD 83(1992)  
Orthometric Heights are shown in NAVD 88  
State Plane coordinates are Colorado North Zone (501)  
Units are in US Survey Feet (sft)  
Project (Ground) coordinates are Modified State Plane  
Combined Project factor = 0.999711962  
Combined Project Factor Reciprocal = 1.000288121  
Project Location Central Latitude = 40°00'17.99850"N  
Project Location Central Longitude = 105°15'33.96976"W  
Truncation applied to State Plane Coordinates:  
Northing Reduction 1,000,000 sft  
Easting Reduction 3,000,000 sft

NOTE: National Geodetic Survey First Order Horizontal Stations  
and CORS stations held fixed in the final fully constrained least  
squares adjustment of the GPS data are as follows:

|                                  |                                   |                                   |
|----------------------------------|-----------------------------------|-----------------------------------|
| Designation: BUFF<br>PID: LL1403 | Designation: X 438<br>PID: LL1137 | Designation: P 041<br>PID: DG7429 |
| Designation: TMGO<br>PID: AF9516 | Designation: DSRC<br>PID: AI2151  |                                   |



Region 4  
Address: 1420 2nd Street  
Greeley, CO 80631  
Phone: (970) 350-2173    FAX: (970) 350-2223

Survey Unit: Mark Guerrero, PLS

Sheet Revisions

|  |  |  |
|--|--|--|
|  |  |  |
|  |  |  |
|  |  |  |
|  |  |  |
|  |  |  |
|  |  |  |
|  |  |  |
|  |  |  |

SECTIONS 29 & 32  
T. 1 N., R 70 W.,  
OF THE 6TH P.M.



CITY OF BOULDER  
TRANSPORTATION DIVISION

THIS MAP WAS PREPARED BY



BOULDER LAND CONSULTANTS, INC.  
5690 VALMONT RD. BOULDER, CO 80301  
(303) 443-3616

Land Survey Control Diagram

Found Monumentation

Project Number: AQC M110-047

Project Location: 30th Street (Arapahoe Rd. to Pearl St.)

Project Location: City of Boulder

|               |                  |               |           |                     |
|---------------|------------------|---------------|-----------|---------------------|
| Project Code: | Last Mod. Date   | Subset Sheets | Sheet No. | Total No. of Sheets |
| 14985         | January 17, 2007 | 4 of 4        | 3.04      | 30                  |

☐

TABULATION OF FOUND ALIQUOT CORNERS

| POINT NAME | PROJECT COORDINATES US FT |          | LOCATION                                                 | DESCRIPTION                                                             |
|------------|---------------------------|----------|----------------------------------------------------------|-------------------------------------------------------------------------|
|            | NORTHING                  | EASTING  |                                                          |                                                                         |
| 94         | 245985.91                 | 69896.36 | C 1/4 Corner of Section 32, T. 1 N., R. 70 W., 6TH PM    | FOUND 2.5" DIAMETER ALUMINUM CAP IN MONUMENT BOX STAMPED "LS13842"      |
| 127        | 251289.12                 | 69873.67 | C 1/4 Corner of Section 29, T. 1 N., R. 70 W., 6TH PM    | FOUND 2.5" DIAMETER ALUMINUM CAP IN MONUMENT BOX, INSCRIPTION ILLEGIBLE |
| 326        | 249958.11                 | 69879.12 | C-S 1/16 Corner of Section 29, T. 1 N., R. 70 W., 6TH PM | FOUND 3.25" DIAMETER METAL CAP IN MONUMENT BOX, CAP ILLEGIBLE           |
| 1124       | 248634.67                 | 69884.50 | S 1/4 Corner of Section 29, T. 1 N., R. 70 W., 6TH PM    | FOUND 3" DIAMETER BRASS CAP IN MONUMENT BOX STAMPED "LS24959"           |

☐

TABULATION OF FOUND MONUMENTATION

| POINT NAME | PROJECT COORDINATES US FT |          | DESCRIPTION                                                                                    |
|------------|---------------------------|----------|------------------------------------------------------------------------------------------------|
|            | NORTHING                  | EASTING  |                                                                                                |
| 124        | 251795.81                 | 69871.63 | FOUND NO.5 REBAR AT THE INTERSECTION OF 30TH ST. AND PEARL ST. (INTERSECTION PIN)              |
| 260        | 251741.14                 | 69822.82 | FOUND ALUMINUM CAP                                                                             |
| 301        | 251767.52                 | 69920.50 | FOUND DREXEL BARRELL PIN & CAP                                                                 |
| 302        | 251637.94                 | 69921.27 | FOUND DREXEL BARRELL PIN & CAP                                                                 |
| 303        | 251564.31                 | 69921.59 | FOUND DREXEL BARRELL PIN & CAP                                                                 |
| 304        | 251392.06                 | 69903.48 | FOUND CUT "X" IN CONC. WALK ON EAST SIDE OF 30TH ST. APPROXIMATELY 400 FEET SOUTH OF PEARL ST. |
| 305        | 251366.69                 | 69913.72 | FOUND GREMILLION PIN & COLLAR                                                                  |
| 309        | 251475.16                 | 69829.89 | FOUND PIN & CAP STAMPED "PLS23529"                                                             |
| 313        | 251042.02                 | 69915.24 | FOUND DREXEL BARRELL PIN & CAP                                                                 |
| 319        | 250664.19                 | 69946.26 | FOUND DREXEL BARRELL PIN & CAP                                                                 |
| 325        | 250075.60                 | 69919.11 | FOUND PIN & CAP STAMPED "PLS25953"                                                             |
| 327        | 249877.50                 | 69919.47 | FOUND DREXEL BARRELL PIN & CAP                                                                 |
| 328        | 249869.79                 | 69908.48 | FOUND CDOT CAP                                                                                 |
| 331        | 249634.97                 | 69920.43 | FOUND PIN WITH YELLOW PLASTIC CAP                                                              |
| 347        | 250665.89                 | 69923.77 | FOUND CUT "X" IN CONC. WALK ON EAST SIDE OF 30TH ST. APPROXIMATELY 60 FEET NORTH OF WALNUT ST. |
| 8489       | 252243.15                 | 69910.19 | FOUND 1.5" ALLOY CAP, INSCRIPTION ILLEGIBLE                                                    |
| 8490       | 252264.79                 | 69814.87 | FOUND DREXEL BARRELL PIN & CAP                                                                 |
| 8491       | 252016.32                 | 69918.52 | FOUND DREXEL BARRELL PIN & CAP                                                                 |
| 8494       | 252779.48                 | 69907.97 | FOUND YELLOW PLASTIC CAP PELS 9010 ON 5/8" REBAR                                               |
| 8495       | 252924.12                 | 69826.54 | FOUND 2" ALLOY CAP PLS 20134                                                                   |
| 8496       | 252102.36                 | 69818.85 | FOUND 5/8" REBAR, FLUSH WITH PAVEMENT                                                          |



Region 4  
1420 Second Street  
Greeley, CO 80631  
Phone: (970) 350-2153 FAX: (970) 350-2178


Right of Way Plans Unit: Dave Mantych, PLS

Sheet Revisions

| Date | Description | Initials |
|------|-------------|----------|
|      |             |          |
|      |             |          |
Sheet Revisions

| Date | Description | Initials |
|------|-------------|----------|
|      |             |          |
|      |             |          |
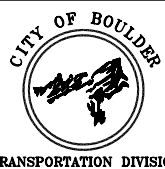

12265 W. Bayaud Avenue, Suite 130  
Lakewood, Colorado 80228  
P: 303.989.1461 F: 303.989.4094

CIVIL ENGINEERING & SURVEYING

Right of Way Plans

Monumentation Sheet

Project Number: AQC M110-047, STU M110-053 & AQC M110-055

Project Location: 30th Street (Arapahoe Ave. to Mapleton Ave.)

Project Location: City of Boulder, Colorado

| Project Code | Last Mod. Date | Subst Sheets | Sheet No. | Total No. of Sheets |
|--------------|----------------|--------------|-----------|---------------------|
| 14985        | Oct. 21, 2008  | 1 of 3       | 4.01      | 30                  |

GENERAL NOTES

| TABULATION OF R.O.W. MARKERS TO BE SET |           |          |             |          |         |
|----------------------------------------|-----------|----------|-------------|----------|---------|
| Point No.                              | Northing  | Easting  | Description | Station  | Offset  |
| 4000                                   | 248684.68 | 69963.91 | TYPE 1      | 4+36.48  | 97.00 R |
| 4001                                   | 248727.45 | 69914.12 | TYPE 1      | 4+73.78  | 42.97 R |
| 4002                                   | 248833.63 | 69913.68 | TYPE 1      | 5+77.63  | 32.91 R |
| 4003                                   | 248833.67 | 69923.68 | TYPE 1      | 5+78.18  | 42.89 R |
| 4004                                   | 250075.54 | 69918.62 | TYPE 1      | 18+17.66 | 40.00 R |
| 4005                                   | 250129.84 | 69918.90 | TYPE 1      | 18+71.97 | 40.50 R |
| 4006                                   | 250379.99 | 69926.38 | TYPE 1      | 21+22.08 | 49.00 R |
| 4007                                   | 250575.03 | 69925.58 | TYPE 1      | 23+17.12 | 49.00 R |
| 4008                                   | 250575.21 | 69946.43 | TYPE 1      | 23+17.21 | 69.85 R |
| 4009                                   | 250584.25 | 69946.35 | TYPE 1      | 23+26.26 | 69.81 R |
| 4010                                   | 250673.31 | 69946.09 | TYPE 1      | 24+15.08 | 70.08 R |
| 4011                                   | 250673.13 | 69925.18 | TYPE 1      | 24+15.06 | 49.17 R |
| 4012                                   | 250767.88 | 69924.80 | TYPE 1      | 25+09.81 | 49.50 R |
| 4013                                   | 251017.84 | 69915.28 | TYPE 1      | 27+59.83 | 41.84 R |
| 4014                                   | 251414.50 | 69913.66 | TYPE 1      | 31+57.21 | 41.00 R |
| 4015                                   | 251113.03 | 69833.89 | TYPE 1      | 28+55.63 | 38.84 L |
| 4016                                   | 251413.91 | 69832.68 | TYPE 1      | 31+55.85 | 39.93 L |
| 4017                                   | 251663.88 | 69823.16 | TYPE 1      | 34+06.40 | 49.00 L |

- This Right of Way Plan is not a complete boundary survey of all adjoining owners and is prepared for the City of Boulder and the ColoradoTransportation Department purposes only.
- Survey Control Points set with a higher degree of accuracy than R.O.W. markers.
- NOTICE: According to Colorado law you must commence any legal action based upon any defect in this survey within three years after you first discover such defect. In no event, may any action based upon any such defect in this survey be commenced more then ten years from the date of certification shown hereon.
- All R.O.W. markers to be set from, survey control monuments.
- All centerline and offset stationing is theoretical only and may not represent the centerline as constructed in the field.
- All coordinates listed are project coordinates only.
- The Accuracy Estimate for the right of way survey is +/- 0.13 feet at a 95% confidence level. (CDOT Class B Secondary Survey)
- All bearings are based on the line connecting the Center 1/4 Corner (C 1/4) of Section 29, and the South 1/4 Corner (S 1/4) of Section 29, Township 1 North, Range 70 West, 6th Principal Meridian being a **Grid** bearing of **N 00°14'01" W**, (2654.48') as obtained from a global positioning system (GPS) survey based on the Colorado High Accuracy Reference Network (CHARN). Said grid bearing is NAD 83 (1992) Colorado State Plane (North Zone). Said line being monumented as shown herein.

- Commitments for title insurance supplied by United Title Company as follows:

Owner 1 - Commitment No. U0037556 Amend #1 - 10/08/2008  
Owner 2 - Commitment No. U0037553 Amend #1 - 10/08/2008  
Owner 3 - Commitment No. U0037557 Amend #1 - 10/08/2008  
Owner 4 - Commitment No. U0037558 Amend #1 - 10/08/2008  
Owner 5 - Commitment No. U0037559 Amend #1 - 10/08/2008  
Owner 6 - Commitment No. U0037560 Amend #1 - 10/08/2008  
Owner 7 - Commitment No. U0037561 Amend #1 - 10/08/2008  
Owner 8 - Commitment No. U0037563 Amend #1 - 10/08/2008  
Owner 9 - Commitment No. U0037564 Amend #1 - 10/08/2008  
Owner 10 - Commitment No. U0037566 Amend #1 - 10/08/2008  
Owner 11 - Commitment No. U0035631 Amend #1 - 10/08/2008  
Owner 12 - Commitment No. U0035643 Amend #1 - 10/08/2008  
Owner 13 - Commitment No. U0035644 Amend #1 - 10/08/2008  
Owner 14 - Commitment No. U0035636 Amend #1 - 10/08/2008  
\*Owner 15 - Commitment No. 0587B2008 - 09/19/2008  
Owner 16 - Commitment No. U0037568 Amend #1 - 10/08/2008  
Owner 17 - Commitment No. U0038521 Amend #1 - 10/08/2008

\*supplied by H.C. Peck & Associates, Inc.

QUANTITY OF MONUMENTS TO BE SET

| CAP TYPE                | MONUMENT TYPE |    |   |    |   |    |   |   |      |     |
|-------------------------|---------------|----|---|----|---|----|---|---|------|-----|
|                         | 1             | 1A | 2 | 2A | 3 | 3A | 4 | 5 | 5(S) | 6   |
| REFERENCE               |               |    |   |    |   |    |   |   |      |     |
| ROW                     | 18            |    |   |    |   |    |   |   |      |     |
| CONTROL                 |               |    |   |    |   |    |   |   |      |     |
| ALIQUOT CORNER          |               |    |   |    |   |    |   |   |      |     |
| PERMANENT EASEMENT      |               |    |   |    |   |    |   |   |      | 166 |
| PROJECT POINTS          |               |    |   |    |   |    |   |   |      |     |
|                         |               |    |   |    |   |    |   |   |      |     |
| WITNESS POST (REQUIRED) | 18            |    |   |    |   |    |   |   |      |     |

SURVEYOR STATEMENT (ROW PLAN)

I, Geoffrey F. Stephenson, a professional land surveyor licensed in the State of Colorado, do hereby state to the City of Boulder and the Colorado Department of Transportation that based upon my knowledge, information and belief, research, calculations and evaluation of the survey evidence were performed and this Right-of-Way Plan was prepared under my responsible charge in accordance with applicable standards of practice defined by Colorado Department of Transportation publications. This statement is not a guaranty or warranty, either expressed or implied.

PLS NO. 23521

DATE

SURVEYOR STATEMENT (ROW MONUMENTS)

I, Geoffrey F. Stephenson, a professional land surveyor licensed in the State of Colorado, do hereby state to the City of Boulder and the Colorado Department of Transportation that based upon my knowledge,information and belief, adequate research, calculations and evaluation of survey evidence were performed and the Right-of-Way monuments depicted on this Right-of-Way Plan were set under my responsible charge in accordance with applicable standards of practice defined by Colorado Department of Transportation publications. This statement is not a guaranty or warranty, either expressed or implied.

PLS NO. 23521

DATE



Region 4  
1420 Second Street  
Greeley, CO 80631  
Phone: (970) 350-2153 FAX: (970) 350-2178


Right of Way Plans Unit: Dave Mantych, PLS

Sheet Revisions

| Date | Description | Initials |
|------|-------------|----------|
|      |             |          |
|      |             |          |
Sheet Revisions

| Date | Description | Initials |
|------|-------------|----------|
|      |             |          |
|      |             |          |
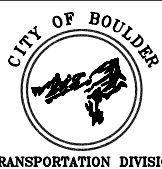

TRANSPORTATION DIVISION



12265 W. Bayaud Avenue, Suite 130  
Lakewood, Colorado 80228  
P:303.989.1461 F: 303.989.4094

CIVIL ENGINEERING & SURVEYING

Right of Way Plans

Monumentation Sheet

Project Number: AQC M110-047, STU M110-053 & AQC M110-055

Project Location: 30th Street (Arapahoe Ave, to Mapleton Ave.)

Project Location: City of Boulder, Colorado

| Project Code: | Last Mod. Date | Subest Sheets | Sheet No. | Total No. of Sheets |
|---------------|----------------|---------------|-----------|---------------------|
| 14985         | Oct. 21, 2008  | 2 of 3        | 4.02      | 30                  |

TABULATION OF PERMANENT EASEMENT MARKERS  
TO BE SET



| Point No. | Northing  | Easting  | Description | Station  | Offset  |
|-----------|-----------|----------|-------------|----------|---------|
| 7000      | 248835.84 | 69925.91 | TYPE 6      | 5+80.38  | 45.00 R |
| 7001      | 248835.83 | 69923.68 | TYPE 6      | 5+80.26  | 42.77 R |
| 7002      | 248917.43 | 69923.34 | TYPE 6      | 6+59.84  | 40.88 R |
| 7003      | 248921.48 | 69926.20 | TYPE 6      | 6+63.89  | 43.72 R |
| 7004      | 248950.67 | 69935.70 | TYPE 6      | 6+93.11  | 53.13 R |
| 7005      | 249078.92 | 69935.17 | TYPE 6      | 8+20.98  | 52.50 R |
| 7006      | 249118.37 | 69922.52 | TYPE 6      | 8+60.49  | 40.00 R |
| 7007      | 249195.61 | 69922.21 | TYPE 6      | 9+37.73  | 40.00 R |
| 7008      | 249195.63 | 69927.21 | TYPE 6      | 9+37.73  | 45.00 R |
| 7009      | 249139.58 | 69928.85 | TYPE 6      | 8+81.67  | 46.41 R |
| 7010      | 249082.48 | 69947.16 | TYPE 6      | 8+24.49  | 64.49 R |
| 7011      | 248950.72 | 69947.69 | TYPE 6      | 6+93.20  | 65.13 R |
| 7012      | 248914.38 | 69935.87 | TYPE 6      | 6+56.82  | 53.41 R |
| 7013      | 248895.37 | 69927.40 | TYPE 6      | 6+37.79  | 45.00 R |
| 7014      | 248891.80 | 69927.39 | TYPE 6      | 6+34.21  | 45.00 R |
| 7015      | 248861.47 | 69926.93 | TYPE 6      | 6+05.02  | 45.00 R |
| 7016      | 250673.23 | 69937.18 | TYPE 6      | 24+15.07 | 61.17 R |
| 7017      | 249311.68 | 69921.73 | TYPE 6      | 10+53.80 | 40.00 R |
| 7018      | 249311.80 | 69950.18 | TYPE 6      | 10+53.80 | 68.45 R |
| 7019      | 249301.78 | 69944.78 | TYPE 6      | 10+43.80 | 63.00 R |
| 7020      | 249301.71 | 69928.78 | TYPE 6      | 10+43.80 | 47.00 R |
| 7021      | 249279.33 | 69928.87 | TYPE 6      | 10+21.42 | 47.00 R |
| 7022      | 249270.06 | 69926.90 | TYPE 6      | 10+12.16 | 45.00 R |
| 7023      | 248861.39 | 69932.43 | TYPE 6      | 6+05.09  | 50.50 R |
| 7024      | 248891.71 | 69932.89 | TYPE 6      | 6+34.15  | 50.50 R |
| 7025      | 249508.68 | 69920.93 | TYPE 6      | 12+50.80 | 40.00 R |
| 7026      | 249635.00 | 69925.42 | TYPE 6      | 13+77.10 | 45.00 R |
| 7027      | 249508.70 | 69925.93 | TYPE 6      | 12+50.80 | 45.00 R |
| 7028      | 249796.63 | 69919.76 | TYPE 6      | 15+38.75 | 40.00 R |
| 7029      | 249796.64 | 69922.76 | TYPE 6      | 15+38.75 | 43.00 R |
| 7030      | 249714.39 | 69923.09 | TYPE 6      | 14+56.50 | 43.00 R |
| 7031      | 249707.70 | 69925.12 | TYPE 6      | 14+49.80 | 45.00 R |
| 7032      | 249796.65 | 69924.76 | TYPE 6      | 15+38.75 | 45.00 R |
| 7033      | 249877.47 | 69924.43 | TYPE 6      | 16+19.58 | 45.00 R |
| 7034      | 250075.59 | 69923.62 | TYPE 6      | 18+17.70 | 45.00 R |
| 7035      | 250075.60 | 69924.12 | TYPE 6      | 18+17.70 | 45.50 R |
| 7036      | 250090.55 | 69919.06 | TYPE 6      | 18+32.67 | 40.50 R |
| 7037      | 250090.56 | 69920.82 | TYPE 6      | 18+32.67 | 42.26 R |
| 7038      | 250122.92 | 69923.07 | TYPE 6      | 18+65.03 | 44.65 R |
| 7039      | 250122.90 | 69923.93 | TYPE 6      | 18+65.00 | 45.50 R |
| 7040      | 250673.21 | 69934.18 | TYPE 6      | 24+15.07 | 58.17 R |
| 7041      | 250682.13 | 69925.15 | TYPE 6      | 24+24.06 | 49.20 R |
| 7042      | 250920.59 | 69918.98 | TYPE 6      | 26+62.56 | 44.81 R |
| 7043      | 250163.66 | 69924.41 | TYPE 6      | 19+05.77 | 46.15 R |
| 7044      | 250163.80 | 69919.91 | TYPE 6      | 19+05.92 | 41.65 R |
| 7045      | 250386.37 | 69926.35 | TYPE 6      | 21+28.46 | 49.00 R |
| 7046      | 250386.41 | 69931.07 | TYPE 6      | 21+28.49 | 53.72 R |
| 7047      | 250391.97 | 69931.24 | TYPE 6      | 21+34.04 | 53.91 R |
| 7048      | 250405.62 | 69926.27 | TYPE 6      | 21+47.71 | 49.00 R |
| 7049      | 250446.37 | 69926.11 | TYPE 6      | 21+88.46 | 49.00 R |
| 7050      | 250446.39 | 69928.21 | TYPE 6      | 21+88.47 | 51.10 R |
| 7051      | 250559.34 | 69931.05 | TYPE 6      | 23+01.41 | 54.40 R |
| 7052      | 250551.42 | 69925.68 | TYPE 6      | 22+93.51 | 49.00 R |
| 7053      | 250521.88 | 69929.85 | TYPE 6      | 22+63.95 | 53.05 R |
| 7054      | 248901.30 | 69929.03 | TYPE 6      | 6+43.72  | 46.61 R |
| 7055      | 248909.86 | 69932.92 | TYPE 6      | 6+52.29  | 50.48 R |
| 7056      | 248909.99 | 69948.33 | TYPE 6      | 6+52.46  | 65.89 R |
| 7057      | 248901.49 | 69948.35 | TYPE 6      | 6+43.97  | 65.94 R |
| 7058      | 250920.61 | 69924.32 | TYPE 6      | 26+62.54 | 50.16 R |
| 7059      | 250826.13 | 69928.03 | TYPE 6      | 25+68.04 | 53.16 R |

TABULATION OF PERMANENT EASEMENT MARKERS  
TO BE SET



| Point No. | Northing  | Easting  | Description | Station  | Offset   |
|-----------|-----------|----------|-------------|----------|----------|
| 7060      | 250821.13 | 69930.06 | TYPE 6      | 25+63.01 | 55.15 R  |
| 7061      | 250811.13 | 69930.02 | TYPE 6      | 25+53.01 | 55.00 R  |
| 7062      | 250806.13 | 69928.00 | TYPE 6      | 25+48.04 | 53.00 R  |
| 7063      | 250693.13 | 69927.54 | TYPE 6      | 24+35.04 | 51.67 R  |
| 7064      | 250761.00 | 69927.82 | TYPE 6      | 25+02.91 | 52.46 R  |
| 7065      | 250760.98 | 69931.82 | TYPE 6      | 25+02.86 | 56.46 R  |
| 7066      | 250771.00 | 69927.86 | TYPE 6      | 25+12.91 | 52.57 R  |
| 7067      | 250770.98 | 69931.86 | TYPE 6      | 25+12.86 | 56.57 R  |
| 7068      | 250874.02 | 69925.90 | TYPE 6      | 26+15.94 | 51.38 R  |
| 7069      | 250874.45 | 69935.39 | TYPE 6      | 26+16.29 | 60.88 R  |
| 7070      | 250838.48 | 69936.99 | TYPE 6      | 25+80.32 | 62.21 R  |
| 7071      | 250838.06 | 69927.50 | TYPE 6      | 25+79.96 | 52.72 R  |
| 7072      | 251117.60 | 69830.91 | TYPE 6      | 28+60.22 | 41.79 L  |
| 7073      | 251117.35 | 69829.37 | TYPE 6      | 28+59.98 | 43.32 L  |
| 7074      | 251205.02 | 69829.02 | TYPE 6      | 29+47.65 | 43.02 L  |
| 7075      | 251205.00 | 69830.56 | TYPE 6      | 29+47.62 | 41.48 L  |
| 7076      | 251205.09 | 69822.54 | TYPE 6      | 29+47.77 | 49.50 L  |
| 7077      | 251247.09 | 69823.04 | TYPE 6      | 29+89.77 | 48.69 L  |
| 7078      | 251246.97 | 69833.35 | TYPE 6      | 29+89.57 | 38.38 L  |
| 7079      | 251282.70 | 69833.21 | TYPE 6      | 30+25.30 | 38.25 L  |
| 7080      | 251278.89 | 69833.22 | TYPE 6      | 30+21.49 | 38.27 L  |
| 7081      | 251278.86 | 69825.33 | TYPE 6      | 30+21.52 | 46.16 L  |
| 7082      | 251281.42 | 69825.35 | TYPE 6      | 30+24.07 | 46.12 L  |
| 7083      | 251288.86 | 69825.42 | TYPE 6      | 30+30.74 | 46.00 L  |
| 7084      | 251288.89 | 69833.18 | TYPE 6      | 30+30.84 | 38.24 L  |
| 7085      | 251329.05 | 69833.02 | TYPE 6      | 30+70.99 | 38.78 L  |
| 7086      | 251329.03 | 69828.52 | TYPE 6      | 30+70.93 | 43.28 L  |
| 7087      | 251358.01 | 69794.70 | TYPE 6      | 30+99.59 | 77.38 L  |
| 7088      | 251380.38 | 69794.65 | TYPE 6      | 31+21.96 | 77.64 L  |
| 7089      | 251390.49 | 69798.60 | TYPE 6      | 31+32.11 | 73.79 L  |
| 7090      | 251402.58 | 69832.73 | TYPE 6      | 31+44.52 | 39.78 L  |
| 7091      | 251391.94 | 69802.70 | TYPE 6      | 31+33.60 | 69.70 L  |
| 7092      | 251392.32 | 69799.32 | TYPE 6      | 31+33.94 | 73.09 L  |
| 7093      | 251424.43 | 69811.87 | TYPE 6      | 31+66.16 | 60.84 L  |
| 7094      | 251437.40 | 69813.93 | TYPE 6      | 31+79.16 | 58.91 L  |
| 7095      | 251475.10 | 69811.71 | TYPE 6      | 32+17.67 | 61.21 L  |
| 7099      | 251395.67 | 69769.28 | TYPE 6      | 31+37.00 | 103.15 L |
| 7100      | 251411.59 | 69797.98 | TYPE 6      | 31+53.19 | 74.61 L  |
| 7101      | 251413.70 | 69807.68 | TYPE 6      | 31+55.40 | 64.93 L  |
| 7102      | 251475.07 | 69806.70 | TYPE 6      | 32+17.66 | 66.21 L  |
| 7103      | 251488.50 | 69805.92 | TYPE 6      | 32+31.08 | 66.95 L  |
| 7104      | 251490.26 | 69829.77 | TYPE 6      | 32+32.76 | 43.09 L  |
| 7105      | 251638.07 | 69951.77 | TYPE 6      | 33+80.07 | 79.50 R  |
| 7106      | 251660.54 | 69951.68 | TYPE 6      | 34+02.54 | 79.50 R  |
| 7107      | 251660.42 | 69921.18 | TYPE 6      | 34+02.54 | 49.00 R  |
| 7108      | 251684.73 | 69921.08 | TYPE 6      | 34+26.86 | 49.00 R  |
| 7109      | 251699.74 | 69921.02 | TYPE 6      | 34+41.86 | 49.00 R  |
| 7110      | 251699.64 | 69926.02 | TYPE 6      | 34+41.75 | 54.00 R  |
| 7111      | 251684.64 | 69926.08 | TYPE 6      | 34+26.74 | 54.00 R  |
| 7112      | 251746.12 | 69920.83 | TYPE 6      | 34+88.24 | 49.00 R  |
| 7113      | 251759.42 | 69920.78 | TYPE 6      | 35+01.54 | 49.00 R  |
| 7114      | 251762.32 | 69931.48 | TYPE 6      | 35+04.41 | 59.72 R  |
| 7115      | 250920.62 | 69924.98 | TYPE 6      | 26+62.54 | 50.82 R  |
| 7116      | 251041.98 | 69920.36 | TYPE 6      | 27+83.94 | 47.10 R  |
| 7117      | 251007.70 | 69921.67 | TYPE 6      | 27+49.64 | 48.15 R  |
| 7118      | 251007.96 | 69927.66 | TYPE 6      | 27+49.86 | 54.15 R  |
| 7119      | 250995.97 | 69928.12 | TYPE 6      | 27+37.87 | 54.50 R  |





Region 4  
1420 Second Street  
Greeley, CO 80631  
Phone: (970) 350-2153 FAX: (970) 350-2178



Right of Way Plans Unit: Dave Mantych, PLS

Sheet Revisions

| Date | Description | Initials |
|------|-------------|----------|
|      |             |          |
|      |             |          |
Sheet Revisions

| Date | Description | Initials |
|------|-------------|----------|
|      |             |          |
|      |             |          |
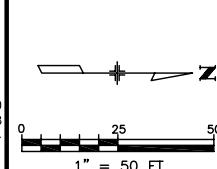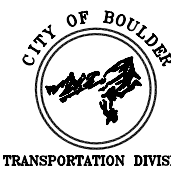

Right of Way Plans  
Plan Sheet

|                                                                            |
|----------------------------------------------------------------------------|
| Project Number: AQC M110-047, STU M110-053 & AQC M110-055                  |
| Project Location: 30th Street (Arapahoe Ave. to Mapleton Ave.)             |
| Project Location: City of Boulder, Colorado                                |
| Project Code: Last Mod. Date: Subst. Sheets: Sheet No. Total No. of Sheets |
| 14985 Oct. 21, 2008 1 of 10 5.01 30                                        |

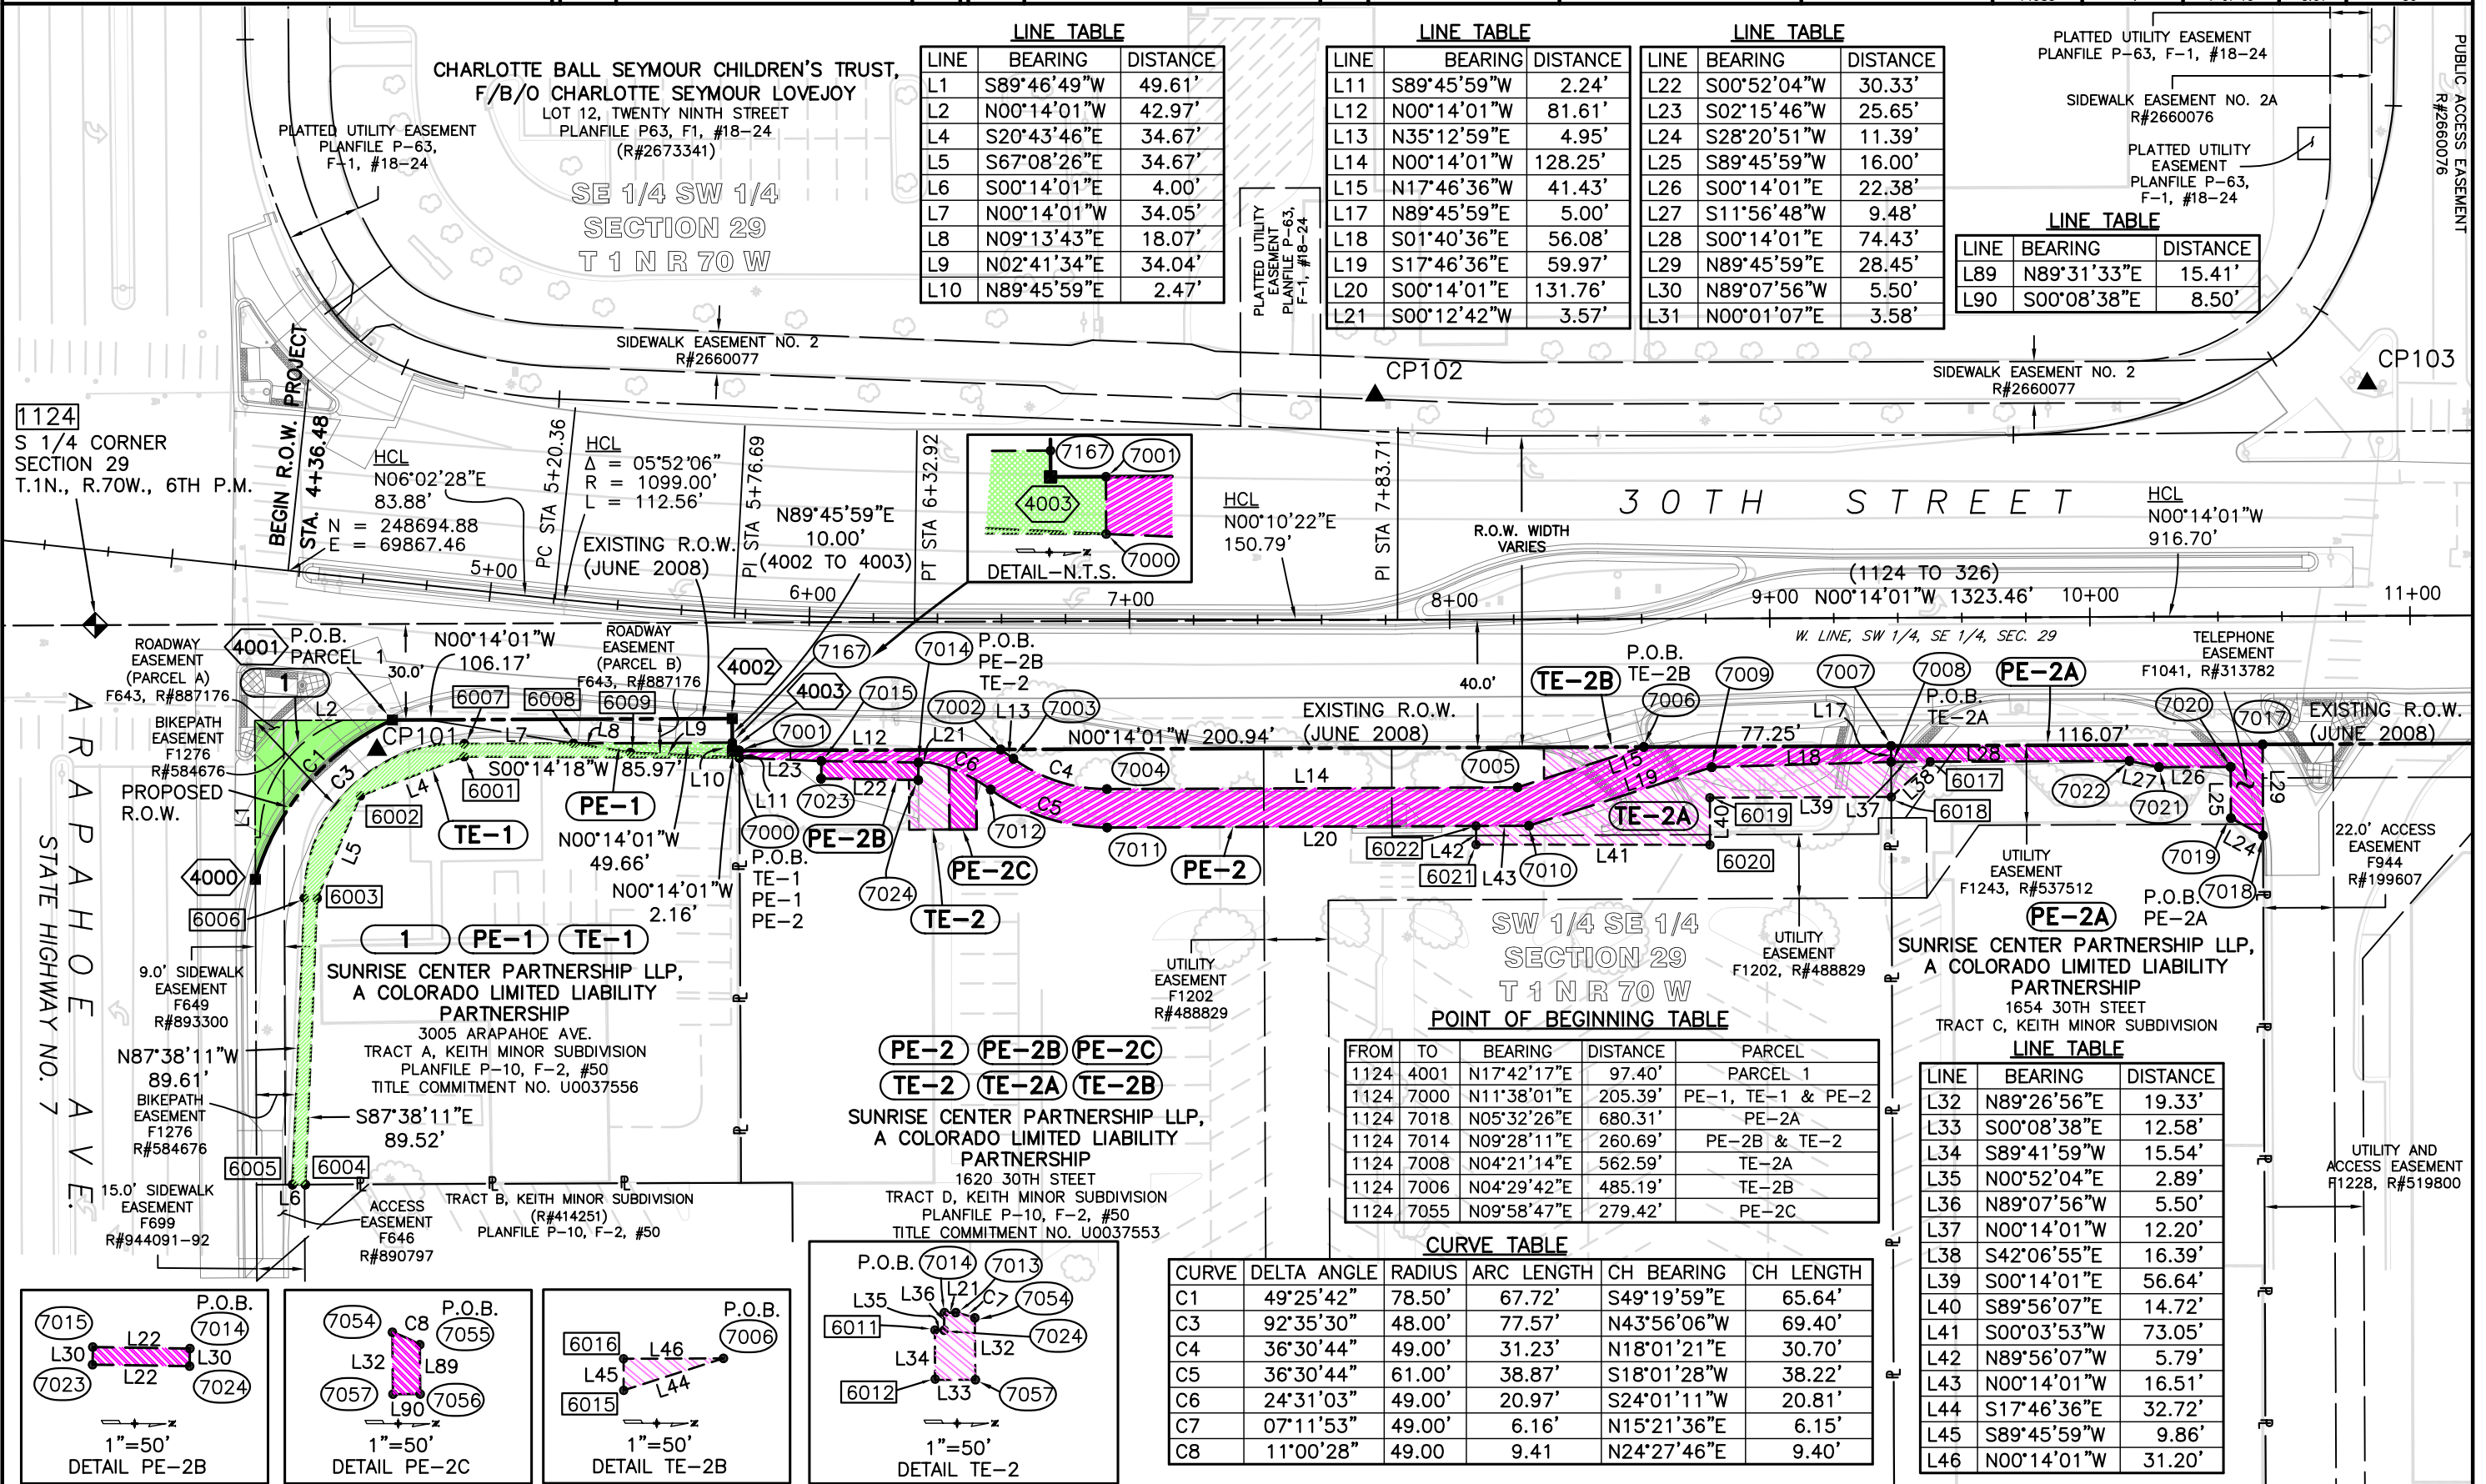



Region 4  
1420 Second Street  
Greeley, CO 80631  
Phone: (970) 350-2153 FAX: (970) 350-2178

Right of Way Plans Unit: Dave Mantych, PLS

Sheet Revisions


| Date | Description | Initials |
|------|-------------|----------|
|      |             |          |
|      |             |          |
Sheet Revisions

| Date | Description | Initials |
|------|-------------|----------|
|      |             |          |
|      |             |          |
**LUND**  
PARTNERSHIP  
12265 W. Bayaud Avenue, Suite 130  
Lakewood, Colorado 80228  
P:303.989.1461 F: 303.989.4094  
CIVIL ENGINEERING  
& SURVEYING

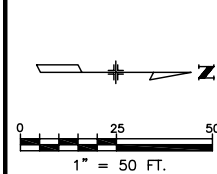

Right of Way Plans  
Plan Sheet

|                                                                |
|----------------------------------------------------------------|
| Project Number: AQC M110-047, STU M110-053 & AQC M110-055      |
| Project Location: 30th Street (Arapahoe Ave. to Mapleton Ave.) |
| Project Location: City of Boulder, Colorado                    |
| Project Code: 14985                                            |
| Last Mod. Date: Oct. 21, 2008                                  |
| Subset Sheets: 2 of 10                                         |
| Sheet No.: 5.02                                                |
| Total No. of Sheets: 30                                        |

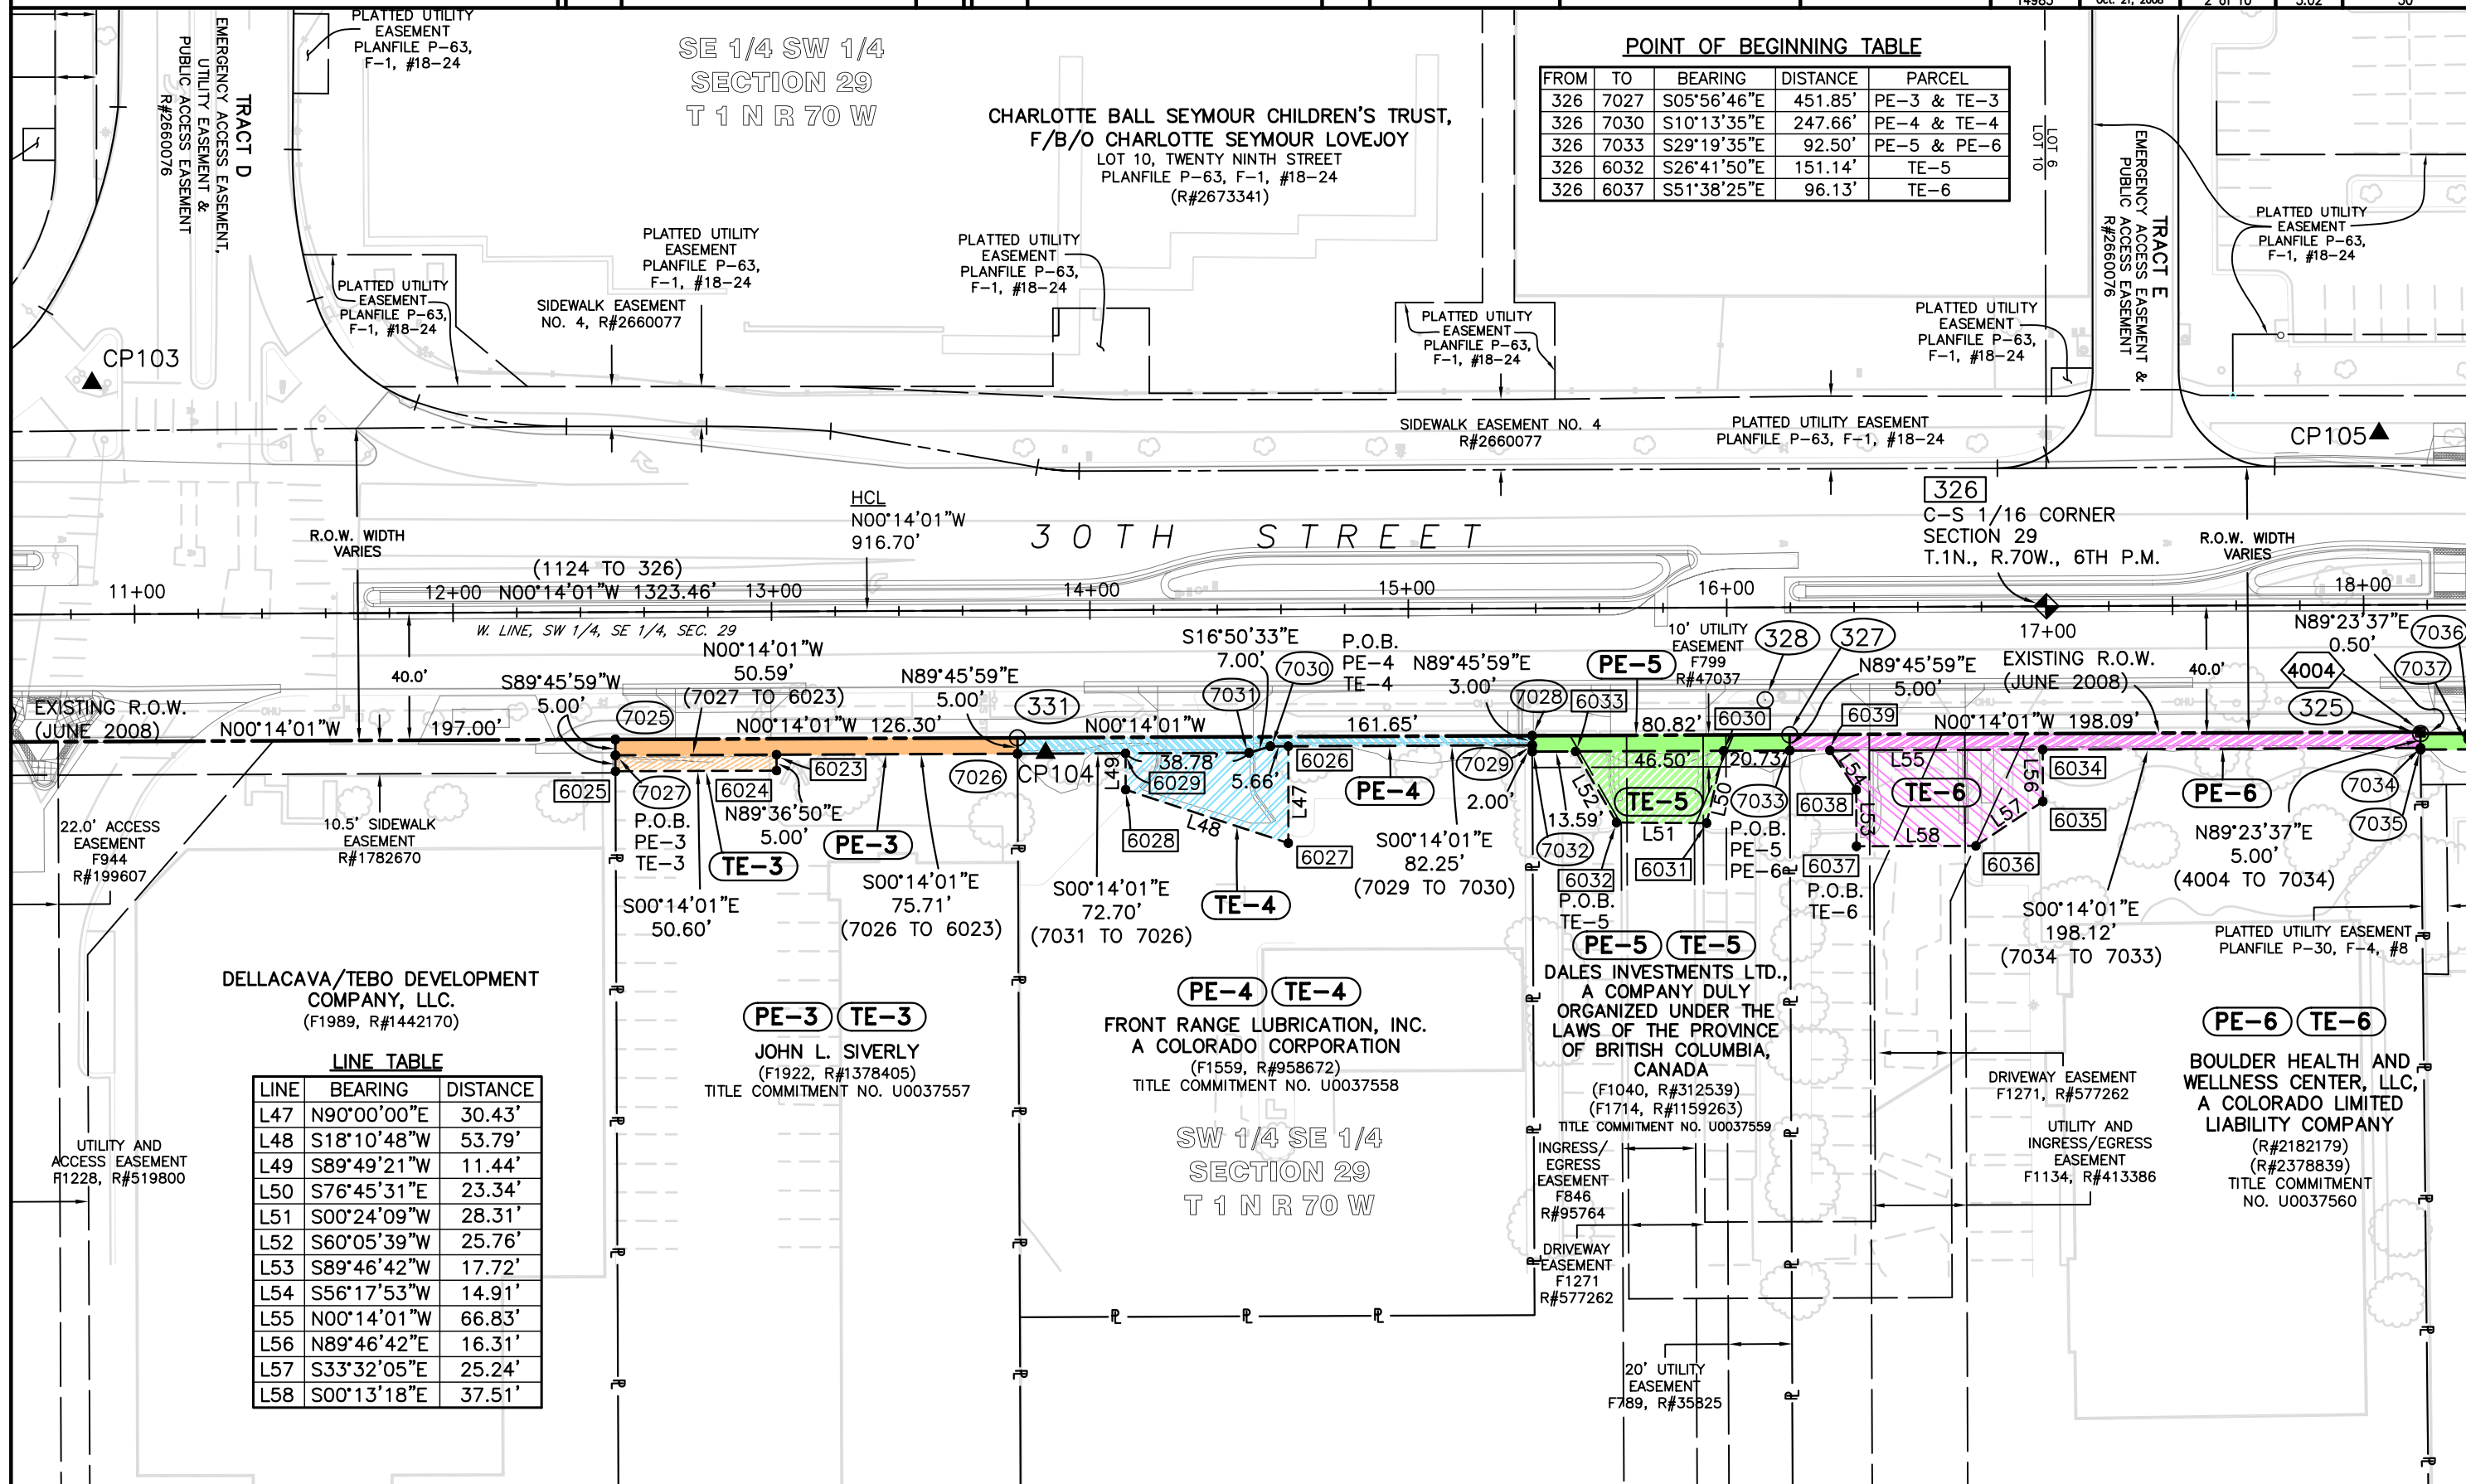

COLORADO DEPARTMENT OF TRANSPORTATION



Region 4  
1420 Second Street  
Greeley, CO 80631  
Phone: (970) 350-2153 FAX: (970) 350-2178


Right of Way Plans Unit: Dave Mantych, PLS

Sheet Revisions

| Date | Description | Initials |
|------|-------------|----------|
|      |             |          |
|      |             |          |
|      |             |          |
|      |             |          |

Sheet Revisions


| Date | Description | Initials |
|------|-------------|----------|
|      |             |          |
|      |             |          |
|      |             |          |
|      |             |          |

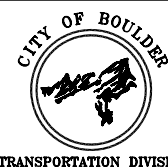

TRANSPORTATION DIVISION




12265 W. Bayaud Avenue, Suite 130  
Lakewood, Colorado 80228  
P: 303.989.1461 F: 303.989.4094  
CIVIL ENGINEERING & SURVEYING

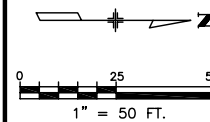

Right of Way Plans

Plan Sheet

|                     |                                              |
|---------------------|----------------------------------------------|
| Project Number:     | AQC M110-047, STU M110-053 & AQC M110-055    |
| Project Location:   | 30th Street (Arapahoe Ave. to Mapleton Ave.) |
| Project Location:   | City of Boulder, Colorado                    |
| Project Code:       | Last Mod. Date                               |
| 14985               | Oct. 21, 2008                                |
| Subset Sheets       | 3 of 10                                      |
| Sheet No.           | 5.03                                         |
| Total No. of Sheets | 30                                           |

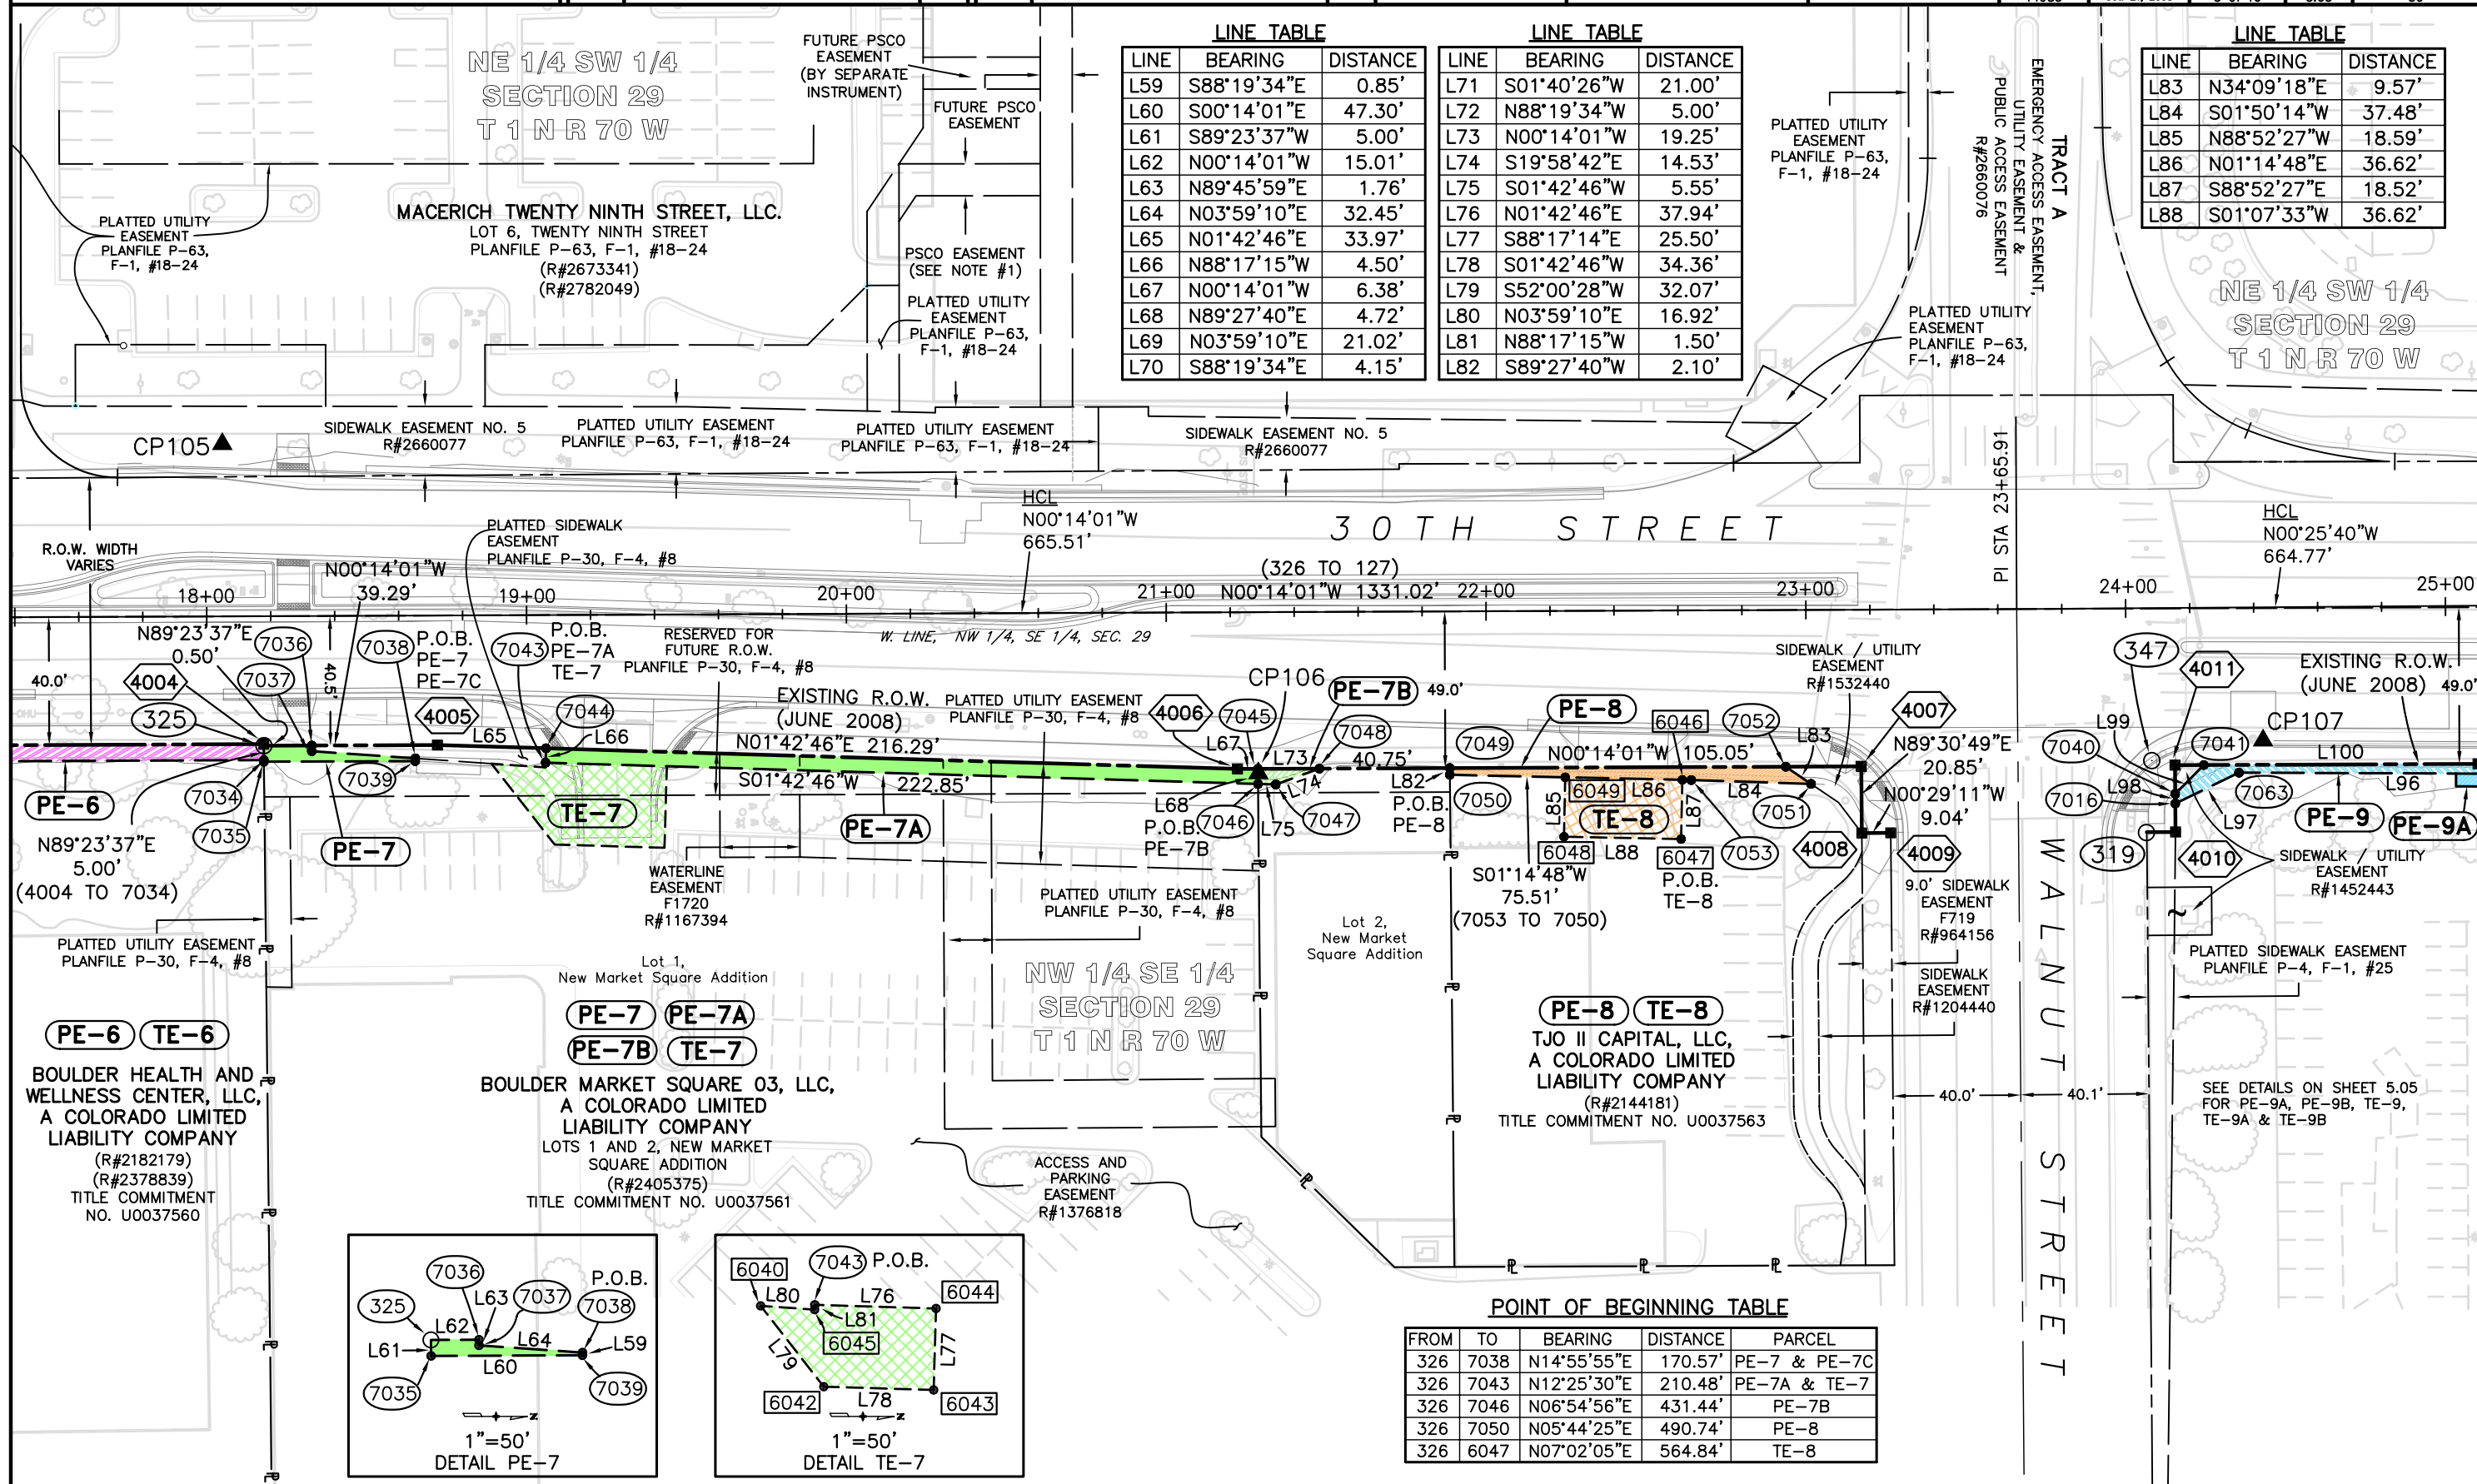

LINE TABLE

| LINE | BEARING     | DISTANCE |
|------|-------------|----------|
| L59  | S88°19'34"E | 0.85'    |
| L60  | S00°14'01"E | 47.30'   |
| L61  | S89°23'37"W | 5.00'    |
| L62  | N00°14'01"W | 15.01'   |
| L63  | N89°45'59"E | 1.76'    |
| L64  | N03°59'10"E | 32.45'   |
| L65  | N01°42'46"E | 33.97'   |
| L66  | N88°17'15"W | 4.50'    |
| L67  | N00°14'01"W | 6.38'    |
| L68  | N89°27'40"E | 4.72'    |
| L69  | N03°59'10"E | 21.02'   |
| L70  | S88°19'34"E | 4.15'    |

LINE TABLE

| LINE | BEARING     | DISTANCE |
|------|-------------|----------|
| L71  | S01°40'26"W | 21.00'   |
| L72  | N88°19'34"W | 5.00'    |
| L73  | N00°14'01"W | 19.25'   |
| L74  | S19°58'42"E | 14.53'   |
| L75  | S01°42'46"W | 5.55'    |
| L76  | N01°42'46"E | 37.94'   |
| L77  | S88°17'14"E | 25.50'   |
| L78  | S01°42'46"W | 34.36'   |
| L79  | S52°00'28"W | 32.07'   |
| L80  | N03°59'10"E | 16.92'   |
| L81  | N88°17'15"W | 1.50'    |
| L82  | S89°27'40"W | 2.10'    |

LINE TABLE

| LINE | BEARING     | DISTANCE |
|------|-------------|----------|
| L83  | N34°09'18"E | 9.57'    |
| L84  | S01°50'14"W | 37.48'   |
| L85  | N88°52'27"W | 18.59'   |
| L86  | N01°14'48"E | 36.62'   |
| L87  | S88°52'27"E | 18.52'   |
| L88  | S01°07'33"W | 36.62'   |

POINT OF BEGINNING TABLE

| FROM | TO   | BEARING     | DISTANCE | PARCEL       |
|------|------|-------------|----------|--------------|
| 326  | 7038 | N14°55'55"E | 170.57'  | PE-7 & PE-7C |
| 326  | 7043 | N12°25'30"E | 210.48'  | PE-7A & TE-7 |
| 326  | 7046 | N06°54'56"E | 431.44'  | PE-7B        |
| 326  | 7050 | N05°44'25"E | 490.74'  | PE-8         |
| 326  | 6047 | N07°02'05"E | 564.84'  | TE-8         |





Region 4  
1420 Second Street  
Greeley, CO 80631  
Phone: (970) 350-2153 FAX: (970) 350-2178  
Right of Way Plans Unit: Dave Mantych, PLS

Sheet Revisions

| Date | Description | Initials |
|------|-------------|----------|
|      |             |          |
|      |             |          |
Sheet Revisions

| Date | Description | Initials |
|------|-------------|----------|
|      |             |          |
|      |             |          |
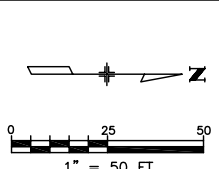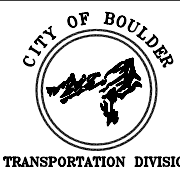

Right of Way Plans

| Plan Sheet                                                     |                               |                        |                 |                         |
|----------------------------------------------------------------|-------------------------------|------------------------|-----------------|-------------------------|
| Project Number: AQC M110-047, STU M110-053 & AQC M110-055      |                               |                        |                 |                         |
| Project Location: 30th Street (Arapahoe Ave. to Mapleton Ave.) |                               |                        |                 |                         |
| Project Location: City of Boulder, Colorado                    |                               |                        |                 |                         |
| Project Code: 14985                                            | Last Mod. Date: Oct. 21, 2008 | Subset Sheets: 4 of 10 | Sheet No.: 5.04 | Total No. of Sheets: 30 |

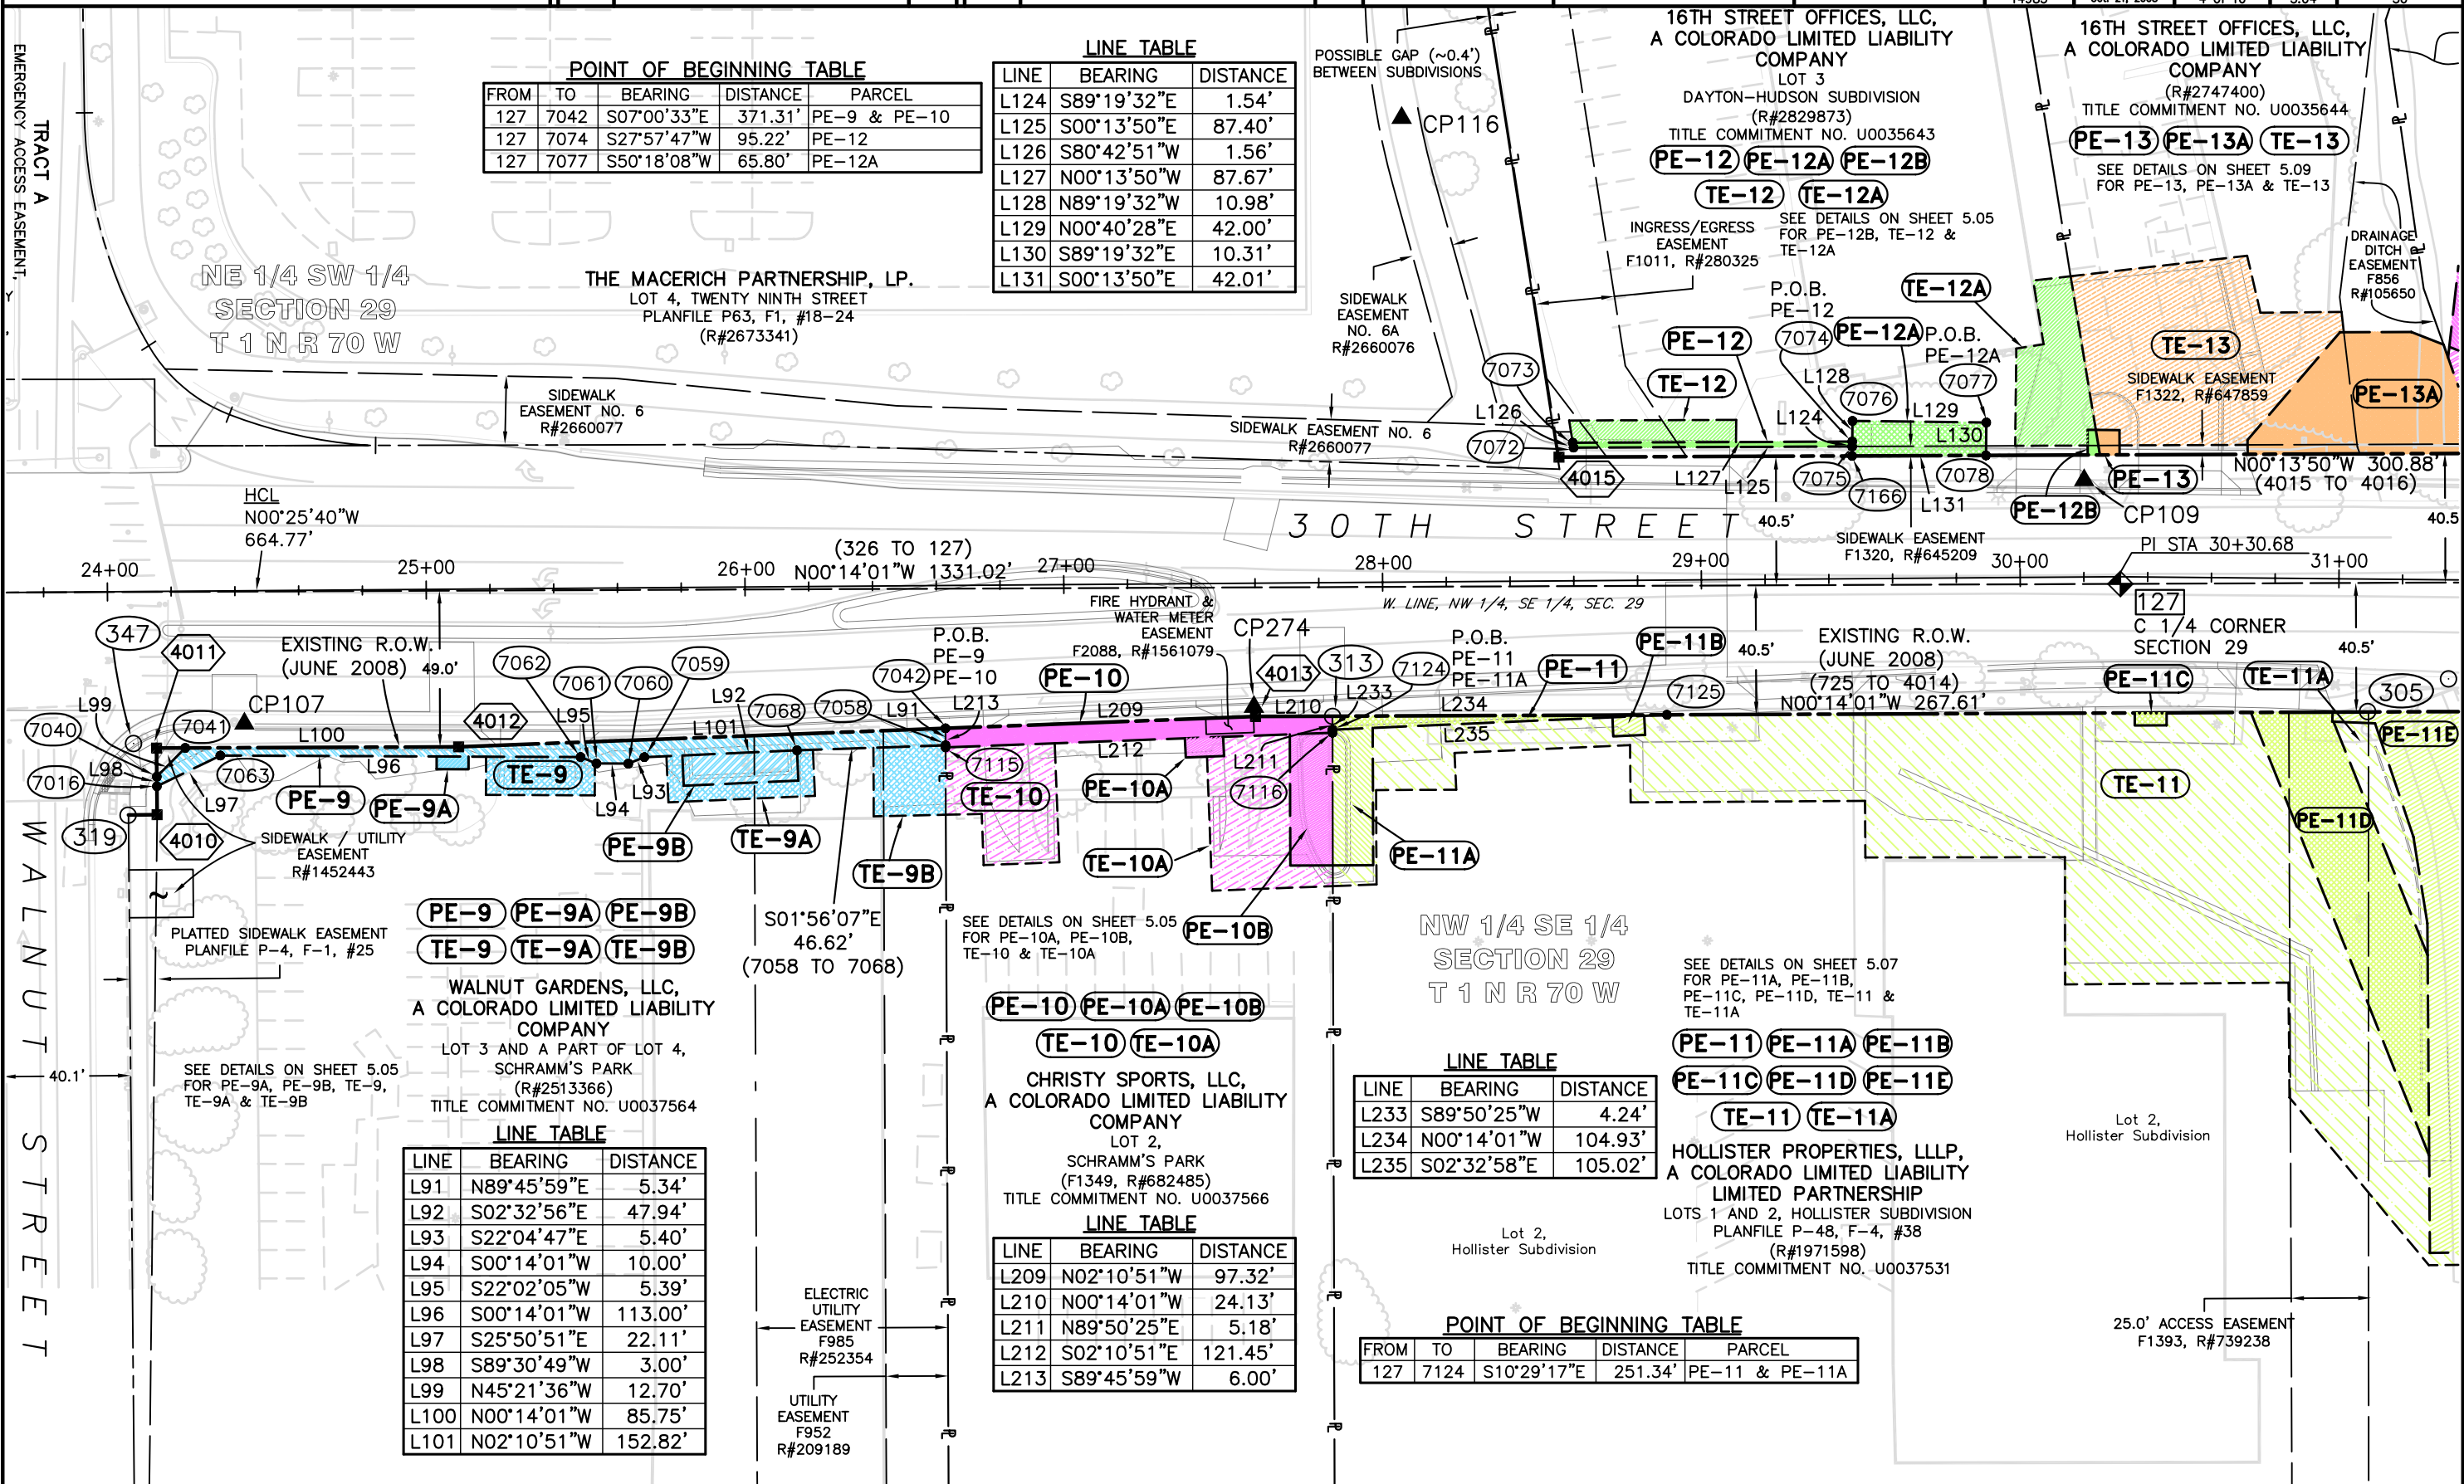





Region 4  
1420 Second Street  
Greeley, CO 80631  
Phone: (970) 350-2153 FAX: (970) 350-2178  
Right of Way Plans Unit: Dave Mantych, PLS

Sheet Revisions

| Date | Description | Initials |
|------|-------------|----------|
|      |             |          |
|      |             |          |
Sheet Revisions

| Date | Description | Initials |
|------|-------------|----------|
|      |             |          |
|      |             |          |
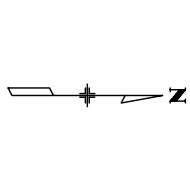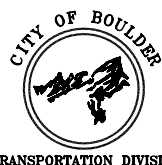

Right of Way Plans

Detail Sheet

Project Number: AQC M110-047, STU M110-053 & AQC M110-055

Project Location: 30th Street (Arapahoe Ave. to Mapleton Ave.)

Project Location: City of Boulder, Colorado

| Project Code: | Last Mod. Date | Subset Sheets | Sheet No. | Total No. of Sheets |
|---------------|----------------|---------------|-----------|---------------------|
| 14985         | Oct. 21, 2008  | 5 of 10       | 5.05      | 30                  |






DETAILS FOR PARCEL 9

POINT OF BEGINNING TABLE PARCEL 9

| FROM | TO   | BEARING     | DISTANCE | PARCEL        |
|------|------|-------------|----------|---------------|
| 127  | 7066 | S05°58'14"E | 520.95'  | PE-9A         |
| 127  | 7068 | S07°10'17"E | 418.37'  | PE-9B & TE-9A |
| 127  | 6000 | S06°41'33"E | 481.79'  | TE-9          |
| 127  | 7058 | S07°49'36"E | 371.98'  | TE-9B         |

LINE TABLE PARCEL 9

| LINE | BEARING     | DISTANCE |
|------|-------------|----------|
| L102 | S89°46'00"E | 4.00'    |
| L103 | S00°14'00"W | 10.00'   |
| L104 | N89°46'00"W | 4.00'    |
| L105 | N00°14'00"E | 10.00'   |
| L106 | N87°27'02"E | 9.50'    |
| L107 | S02°32'56"E | 36.00'   |
| L108 | S87°27'02"W | 9.50'    |
| L109 | N02°32'56"W | 36.00'   |
| L110 | S89°46'00"E | 10.20'   |
| L111 | S00°14'00"W | 34.13'   |
| L112 | N89°46'00"W | 12.00'   |
| L113 | N00°14'00"E | 29.63'   |
| L114 | N22°02'05"E | 4.84'    |
| L115 | N01°56'07"W | 5.00'    |
| L116 | N87°27'02"E | 14.50'   |
| L117 | S02°32'58"E | 46.00'   |
| L118 | S87°27'02"W | 14.50'   |
| L119 | N02°32'56"W | 5.00'    |
| L120 | N89°45'59"E | 21.78'   |
| L121 | S01°17'22"E | 22.62'   |
| L122 | S89°45'59"W | 21.52'   |
| L123 | N01°56'07"W | 22.63'   |

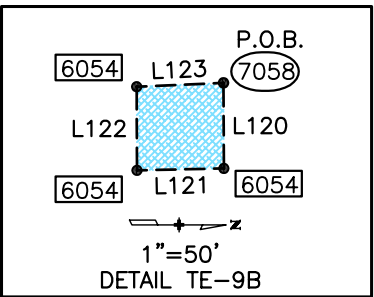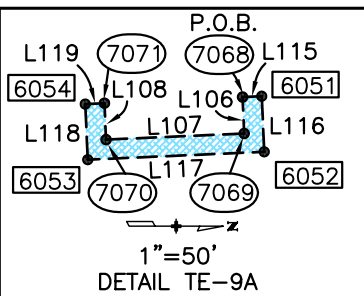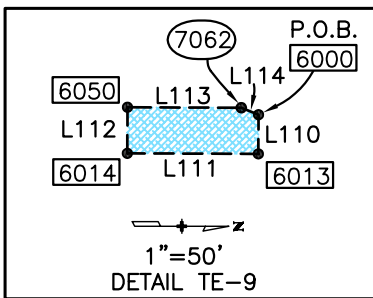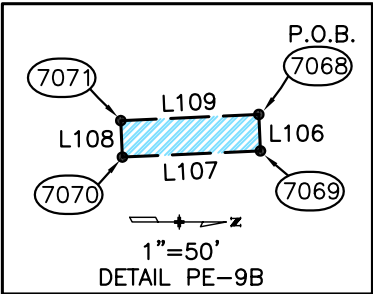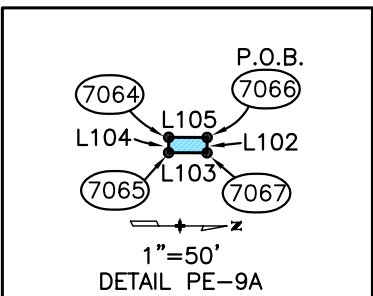





DETAILS FOR PARCEL 10

POINT OF BEGINNING TABLE PARCEL 10

| FROM | TO   | BEARING     | DISTANCE | PARCEL          |
|------|------|-------------|----------|-----------------|
| 127  | 7117 | S09°40'43"E | 285.49'  | PE-10A & TE-10A |
| 127  | 7116 | S10°41'55"E | 251.51'  | PE-10B          |
| 127  | 6086 | S08°30'33"E | 337.97'  | TE-10           |

LINE TABLE PARCEL 10

| LINE | BEARING     | DISTANCE |
|------|-------------|----------|
| L214 | N87°27'02"E | 6.00'    |
| L215 | S02°10'51"E | 12.00'   |
| L216 | S87°27'02"W | 6.00'    |
| L217 | N02°10'51"W | 12.00'   |
| L218 | N89°50'25"E | 41.63'   |
| L219 | S00°14'01"E | 13.33'   |
| L220 | S89°45'59"W | 41.17'   |
| L221 | N02°10'51"W | 13.39'   |
| L222 | N87°49'09"E | 37.35'   |
| L223 | S02°10'51"E | 23.73'   |
| L224 | S87°49'09"W | 16.07'   |
| L225 | S01°17'22"E | 11.27'   |
| L226 | S89°45'59"W | 21.12'   |
| L227 | N02°10'51"W | 34.28'   |
| L228 | N02°10'51"W | 20.92'   |
| L229 | N89°50'25"E | 6.51'    |
| L230 | S02°10'51"E | 37.91'   |
| L231 | S87°49'09"W | 42.11'   |
| L232 | N02°10'51"W | 5.34'    |

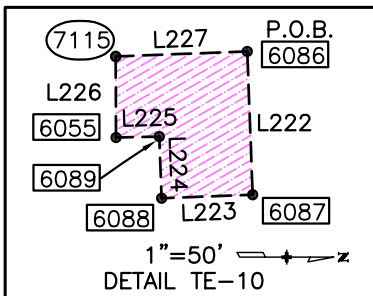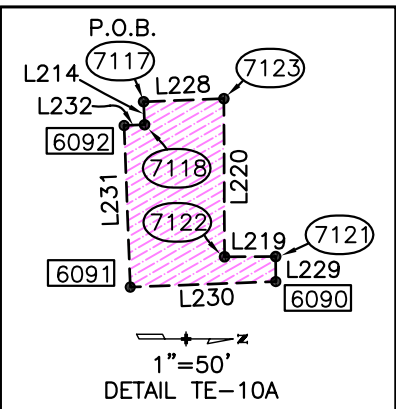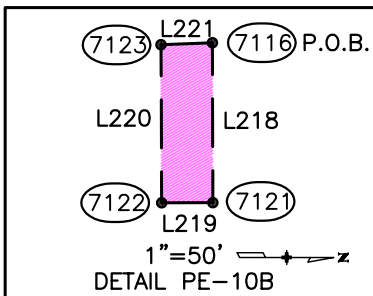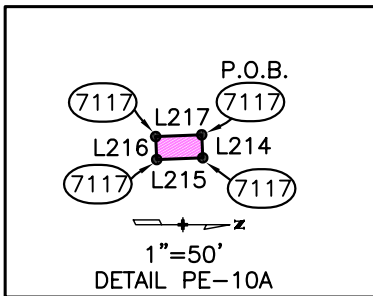




DETAILS FOR PARCEL 12

POINT OF BEGINNING TABLE PARCEL 12



| FROM | TO   | BEARING     | DISTANCE | PARCEL |
|------|------|-------------|----------|--------|
| 127  | 7079 | S80°58'53"W | 40.97'   | PE-12B |
| 127  | 6060 | S20°15'35"W | 128.52'  | TE-12  |
| 127  | 6119 | S76°43'24"W | 44.60'   | TE-12A |

LINE TABLE PARCEL 12

| LINE | BEARING     | DISTANCE |
|------|-------------|----------|
| L132 | S00°13'50"E | 3.81'    |
| L133 | S89°46'10"W | 4.93'    |
| L134 | N00°32'43"E | 2.56'    |
| L135 | N80°42'51"E | 7.96'    |
| L136 | S00°13'50"E | 51.20'   |
| L137 | S80°42'51"W | 7.05'    |
| L138 | N00°13'50"W | 52.42'   |
| L139 | S89°19'32"E | 6.96'    |
| L140 | S00°13'50"E | 22.75'   |
| L141 | N89°19'32"W | 30.51'   |
| L142 | N09°16'42"W | 8.66'    |
| L143 | S80°45'11"W | 20.22'   |
| L144 | N06°36'56"W | 11.82'   |
| L145 | N80°42'51"E | 48.86'   |
| L328 | S89°46'10"W | 7.90'    |

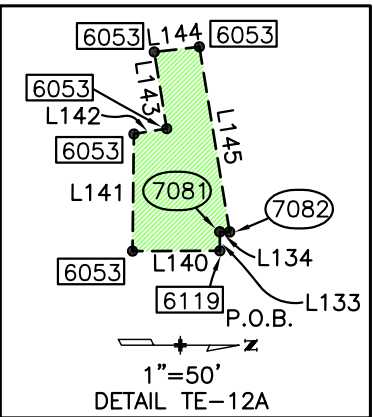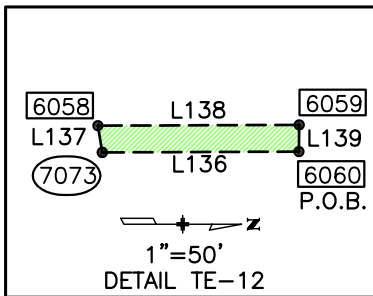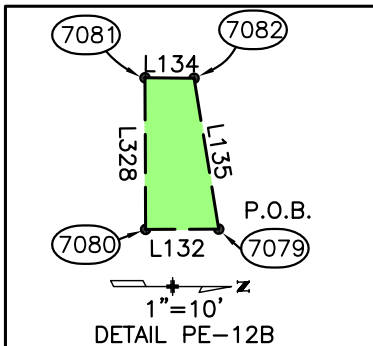


Right of Way Plans Unit: Dave Mantych, PLS

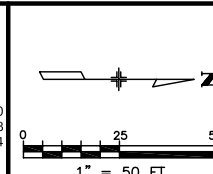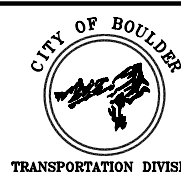[illegible][illegible]

# Plan Sheet

| Project Code: | Last Mod. Date | Subset Sheets | Sheet No. | Total No. of Sheets |
|---------------|----------------|---------------|-----------|---------------------|
| 14985         | Oct. 21, 2008  | 6 of 10       | 5.06      | 30                  |

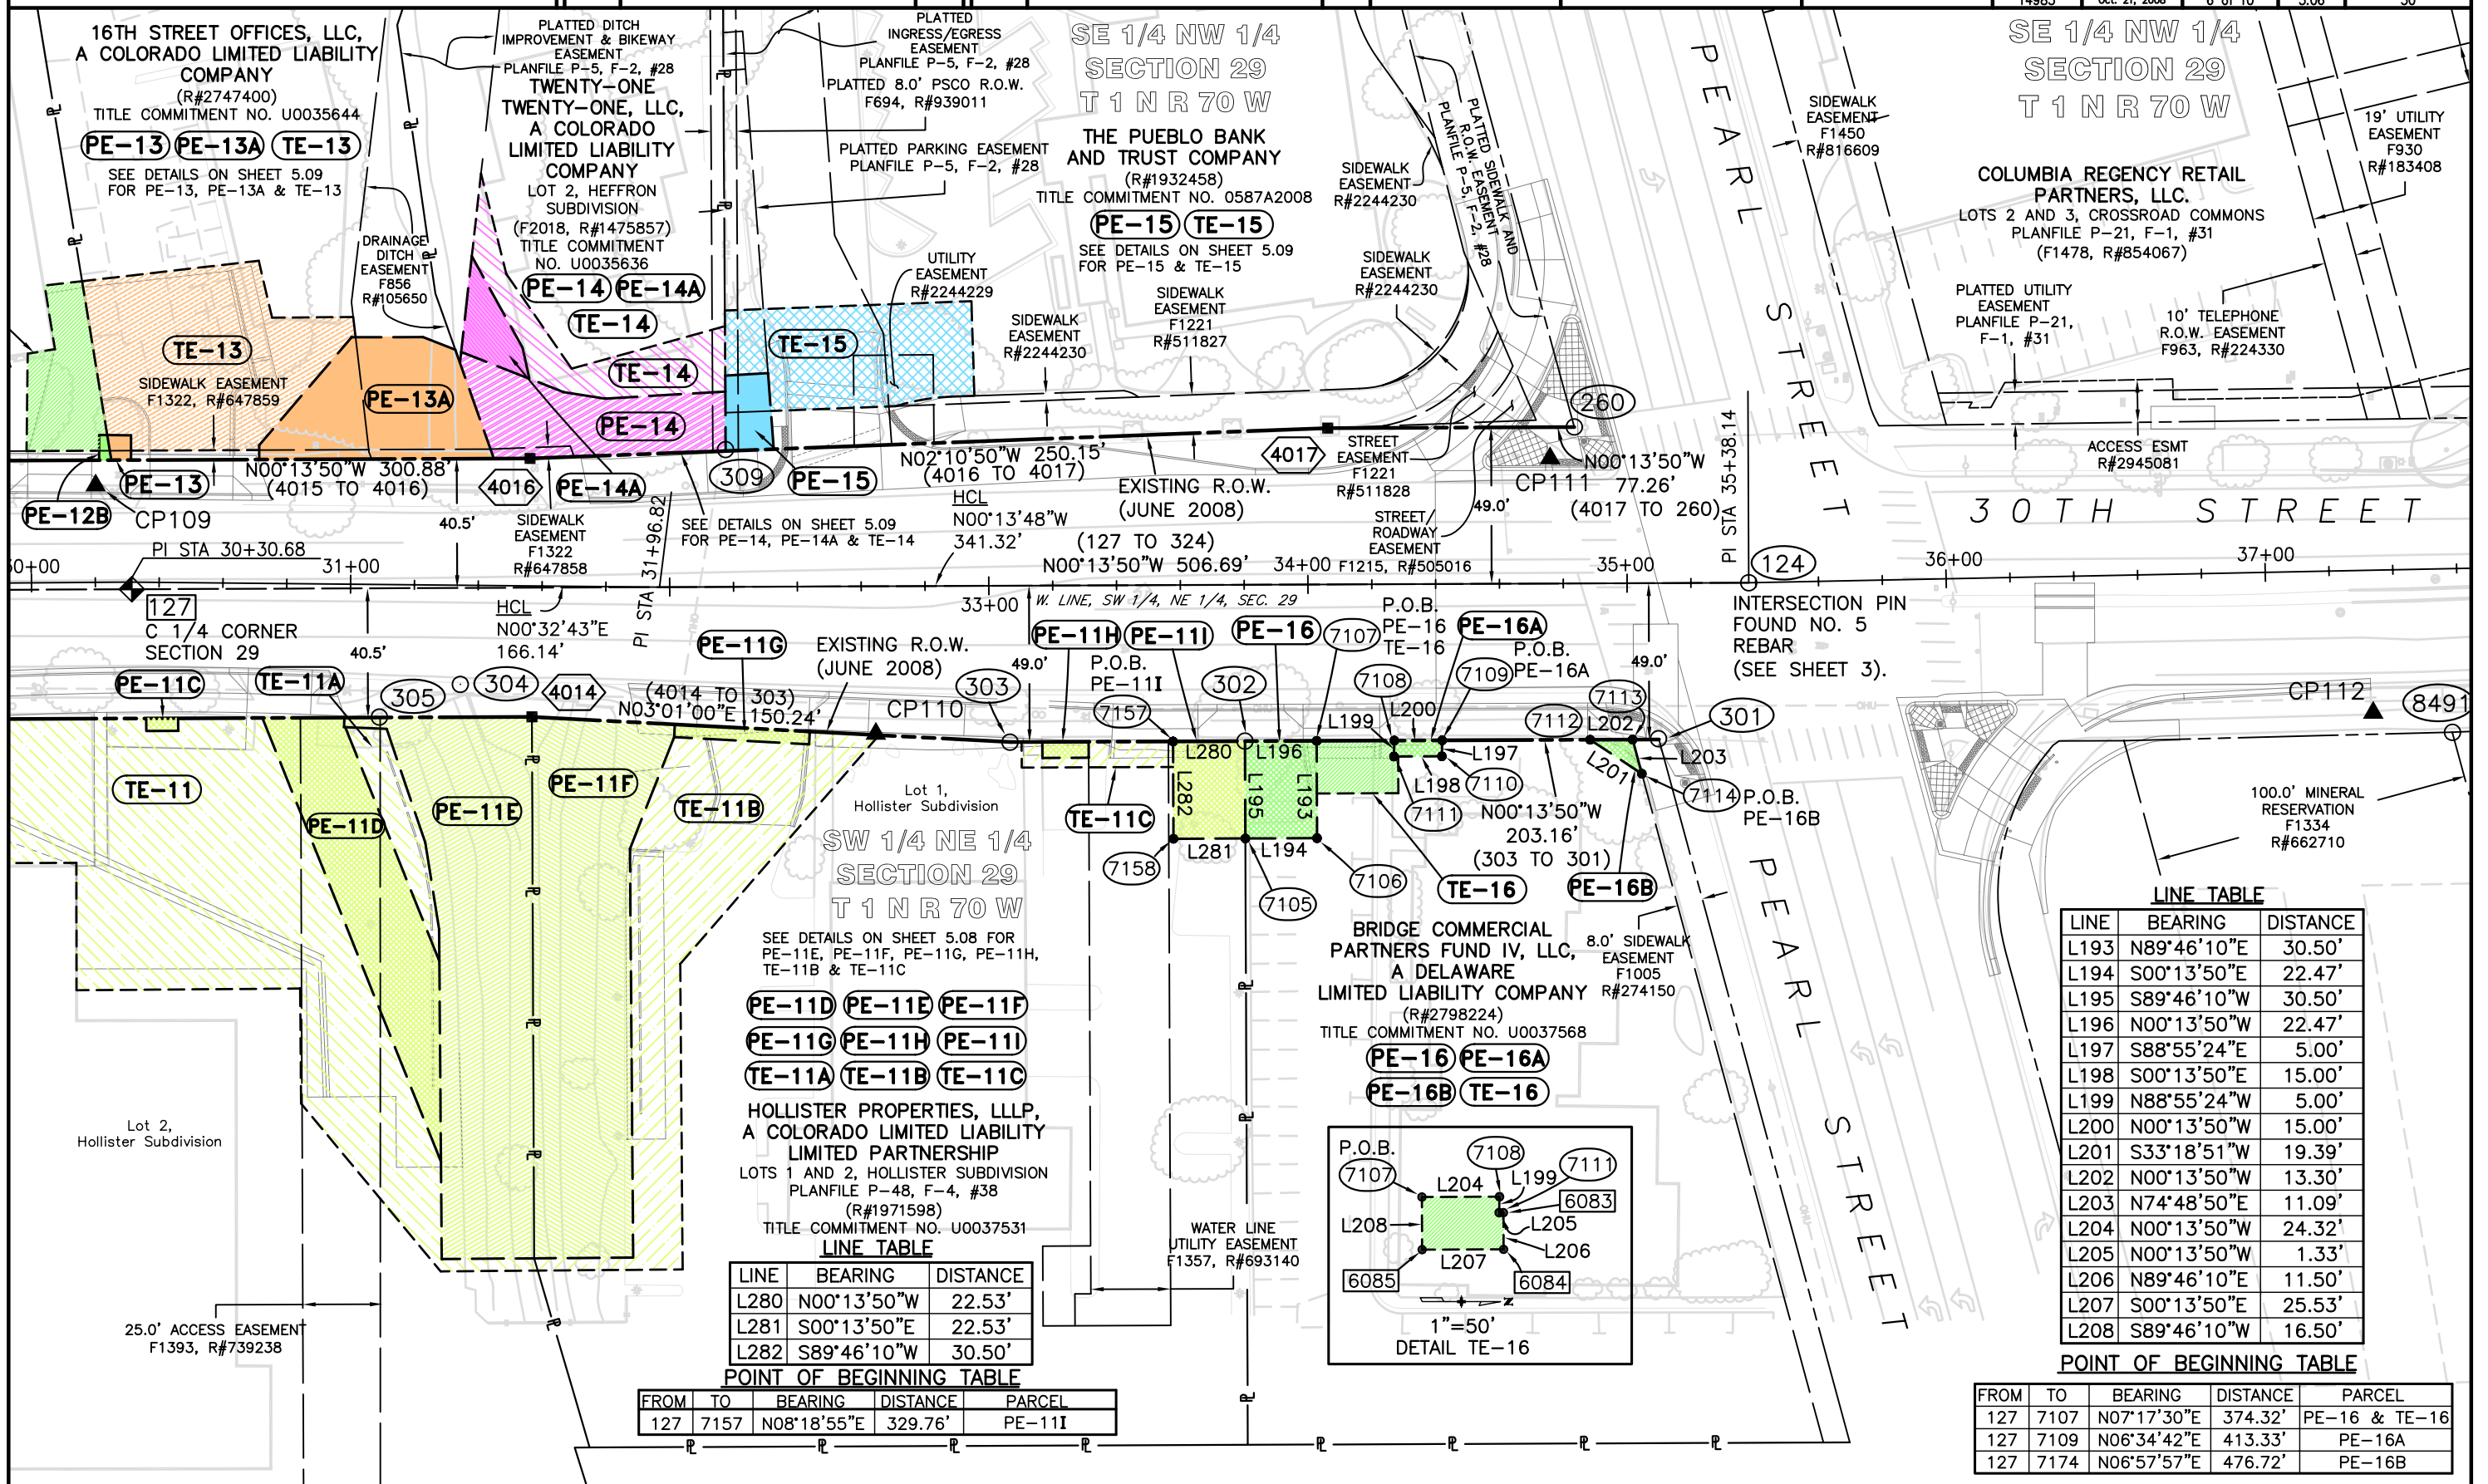




Sheet Revisions

| Date | Description | Initials |
|------|-------------|----------|
|      |             |          |
|      |             |          |
Sheet Revisions

| Date | Description | Initials |
|------|-------------|----------|
|      |             |          |
|      |             |          |
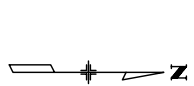

Right of Way Plans

Detail Sheet

|                      |                                              |
|----------------------|----------------------------------------------|
| Project Number:      | AQC M110-047, STU M110-053 & AQC M110-055    |
| Project Location:    | 30th Street (Arapahoe Ave. to Mapleton Ave.) |
| Project Location:    | City of Boulder, Colorado                    |
| Project Code:        | 14985                                        |
| Last Mod. Date:      | Oct. 21, 2008                                |
| Subset Sheets:       | 7 of 10                                      |
| Sheet No.:           | 5.07                                         |
| Total No. of Sheets: | 30                                           |







POINT OF BEGINNING TABLE PARCEL 11

| FROM | TO   | BEARING     | DISTANCE | PARCEL |
|------|------|-------------|----------|--------|
| 127  | 7124 | S10°29'17"E | 251.34'  | PE-11A |
| 127  | 7128 | S15°29'36"E | 154.97'  | PE-11B |
| 127  | 7132 | N70°15'06"E | 42.97'   | PE-11C |
| 127  | 7136 | N31°07'54"E | 77.81'   | PE-11D |
| 127  | 7132 | N70°15'06"E | 42.97'   | TE-11  |
| 127  | 7146 | N28°43'11"E | 91.08'   | TE-11A |

LINE TABLE PARCEL 11

| LINE | BEARING     | DISTANCE |
|------|-------------|----------|
| L229 | N89°50'25"E | 6.51'    |
| L236 | N02°32'58"W | 12.63'   |
| L237 | N89°45'59"E | 43.08'   |
| L238 | S00°14'01"E | 12.67'   |
| L239 | S89°50'25"W | 42.57'   |
| L240 | N87°27'02"E | 6.00'    |
| L241 | S02°32'58"E | 10.00'   |
| L242 | S87°27'02"W | 6.00'    |
| L243 | N02°32'58"W | 10.00'   |
| L244 | N89°46'10"E | 3.95'    |
| L245 | S00°13'50"E | 10.00'   |
| L246 | S89°46'10"W | 3.95'    |
| L247 | N00°14'01"W | 10.00'   |
| L248 | S87°34'14"E | 2.97'    |
| L249 | N02°25'46"E | 0.38'    |
| L250 | N68°04'30"E | 79.03'   |
| L251 | N89°33'08"E | 62.82'   |
| L252 | S68°04'30"W | 149.85'  |
| L253 | N00°14'01"W | 25.69'   |
| L263 | S00°26'52"E | 28.96'   |
| L265 | S80°53'47"W | 27.50'   |
| L266 | S71°16'19"W | 37.60'   |
| L283 | N00°14'01"W | 26.39'   |
| L284 | N73°38'10"E | 4.00'    |
| L285 | S00°26'52"E | 30.42'   |
| L286 | S50°15'07"W | 68.40'   |
| L287 | S89°33'08"W | 36.05'   |
| L288 | S00°26'52"E | 70.08'   |
| L289 | S89°54'36"W | 39.91'   |
| L290 | S00°05'24"E | 62.60'   |
| L291 | S89°38'00"W | 17.76'   |
| L292 | S00°22'00"E | 73.52'   |
| L293 | S89°28'22"W | 17.95'   |
| L294 | S02°32'58"E | 55.11'   |
| L295 | N87°27'02"E | 11.55'   |
| L296 | S00°14'01"E | 25.12'   |
| L297 | N89°45'59"E | 29.61'   |
| L298 | S02°10'51"E | 13.69'   |
| L299 | N02°32'58"W | 75.27'   |
| L300 | N02°32'58"W | 7.12'    |
| L301 | N00°14'01"W | 146.75'  |
| L302 | N89°33'08"E | 30.55'   |
| L303 | N02°25'46"E | 13.02'   |
| L304 | N89°33'08"E | 10.01'   |

DETAILS FOR PARCEL 11

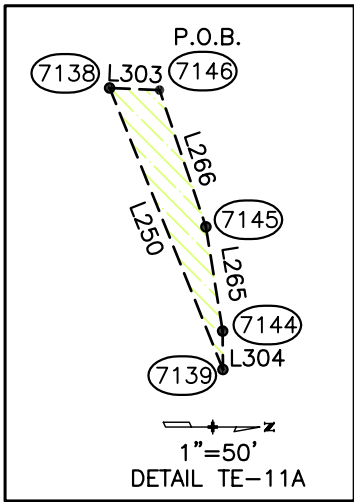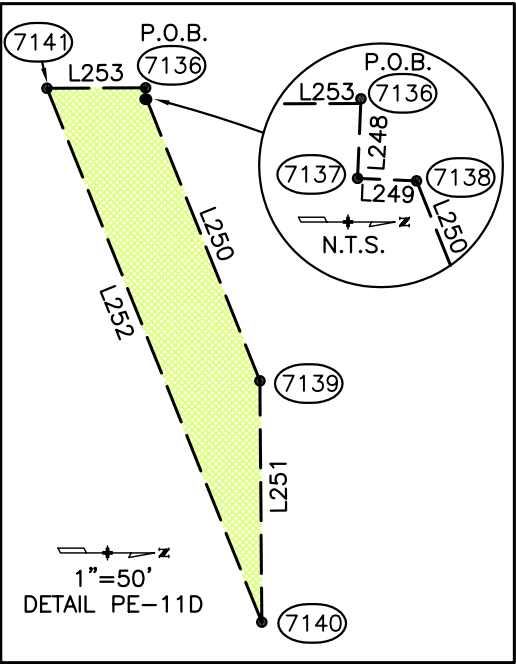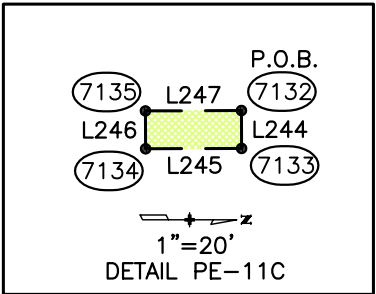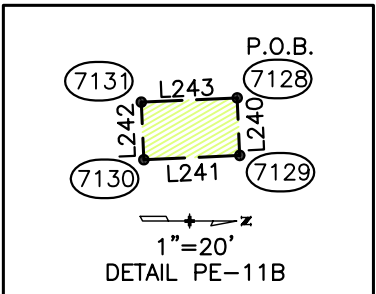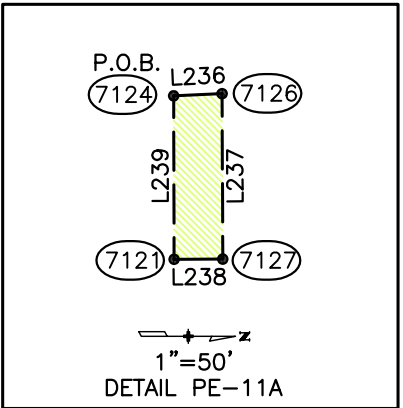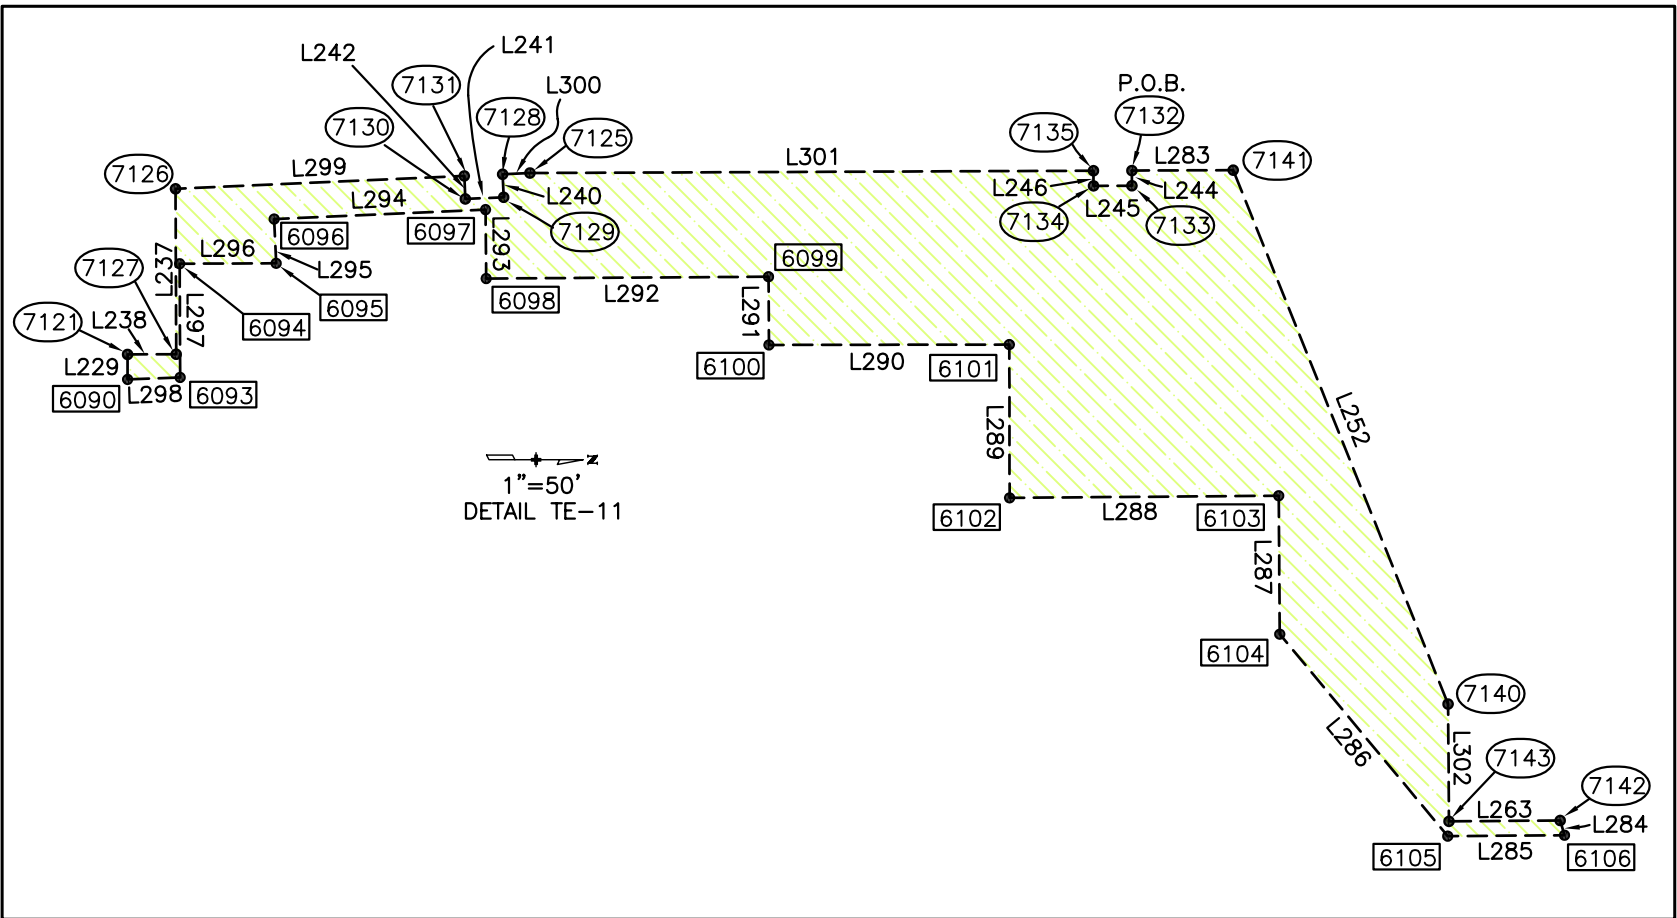



Sheet Revisions

| Date | Description | Initials |
|------|-------------|----------|
|      |             |          |
|      |             |          |
Sheet Revisions

| Date | Description | Initials |
|------|-------------|----------|
|      |             |          |
|      |             |          |
Right of Way Plans

Detail Sheet

|                      |                                              |
|----------------------|----------------------------------------------|
| Project Number:      | AQC M110-047, STU M110-053 & AQC M110-055    |
| Project Location:    | 30th Street (Arapahoe Ave. to Mapleton Ave.) |
| Project Location:    | City of Boulder, Colorado                    |
| Project Code:        | 14985                                        |
| Last Mod. Date:      | Oct. 21, 2008                                |
| Subset Sheets:       | 8 of 10                                      |
| Sheet No.:           | 5.08                                         |
| Total No. of Sheets: | 30                                           |







DETAILS FOR PARCEL 11

POINT OF BEGINNING TABLE PARCEL 11

| FROM | TO   | BEARING     | DISTANCE | PARCEL |
|------|------|-------------|----------|--------|
| 127  | 7136 | N31°07'54"E | 77.81'   | PE-11E |
| 127  | 7147 | N13°58'35"E | 175.34'  | PE-11F |
| 127  | 7147 | N13°58'35"E | 175.34'  | PE-11G |
| 127  | 7156 | N09°03'28"E | 303.61'  | PE-11H |
| 127  | 6109 | N11°02'58"E | 238.57'  | TE-11B |
| 127  | 7157 | N08°18'55"E | 329.76'  | TE-11C |

LINE TABLE PARCEL 11

| LINE | BEARING     | DISTANCE |
|------|-------------|----------|
| L248 | S87°34'14"E | 2.97'    |
| L261 | N00°14'01"W | 58.78'   |
| L262 | N89°46'10"E | 169.69'  |
| L263 | S00°26'52"E | 28.96'   |
| L264 | S89°33'08"W | 103.38'  |
| L265 | S80°53'47"W | 27.50'   |
| L266 | S71°16'19"W | 37.60'   |
| L267 | S02°25'46"W | 13.41'   |
| L268 | S86°59'10"E | 4.00'    |
| L269 | S68°24'45"E | 37.61'   |
| L270 | N89°33'08"E | 128.12'  |
| L271 | S00°26'52"E | 31.04'   |
| L272 | N03°01'00"E | 44.83'   |
| L273 | N03°01'00"E | 42.38'   |
| L274 | S86°59'10"E | 4.00'    |
| L275 | S03°00'50"W | 42.38'   |
| L276 | N89°46'10"E | 5.00'    |
| L277 | S00°13'50"E | 14.50'   |
| L278 | S89°46'10"W | 5.00'    |
| L279 | N00°13'50"W | 14.50'   |
| L284 | N73°38'10"E | 4.00'    |
| L305 | S49°00'44"E | 94.97'   |
| L306 | N89°33'08"E | 95.76'   |
| L307 | S00°26'52"E | 45.41'   |
| L308 | N03°01'00"E | 21.71'   |
| L309 | N89°46'10"E | 8.00'    |
| L310 | S00°13'50"E | 47.47'   |
| L311 | S89°46'10"W | 8.00'    |
| L312 | N00°13'50"W | 6.50'    |
| L313 | N00°13'50"W | 26.47'   |

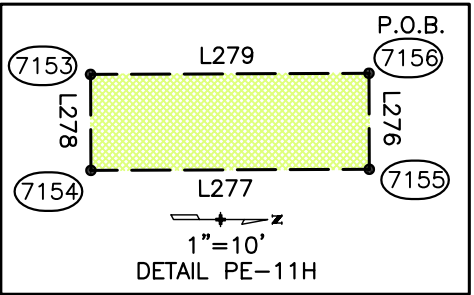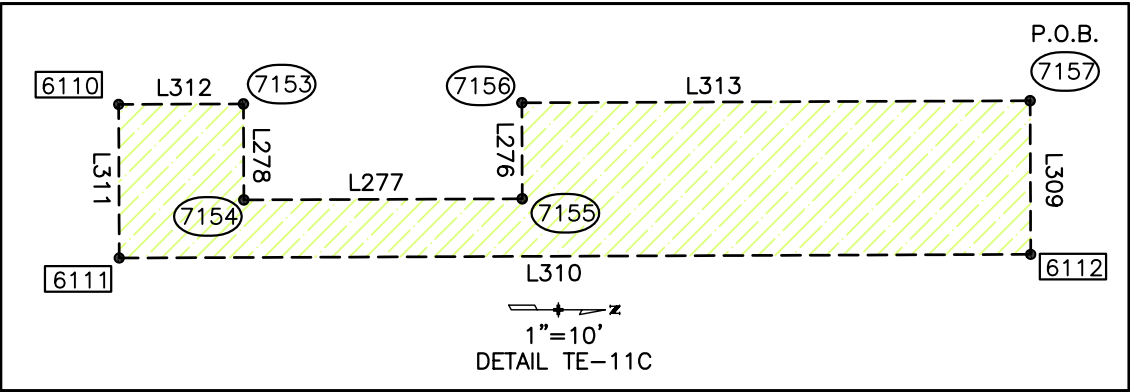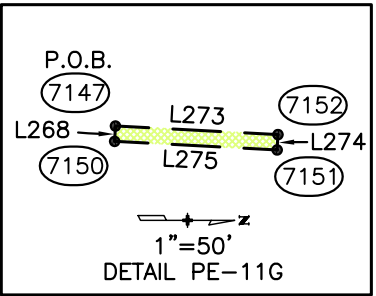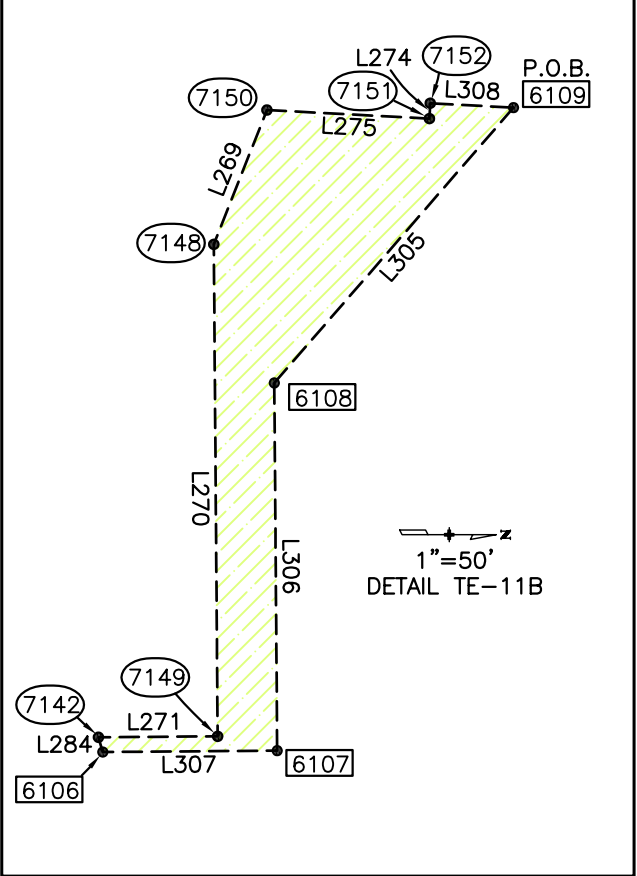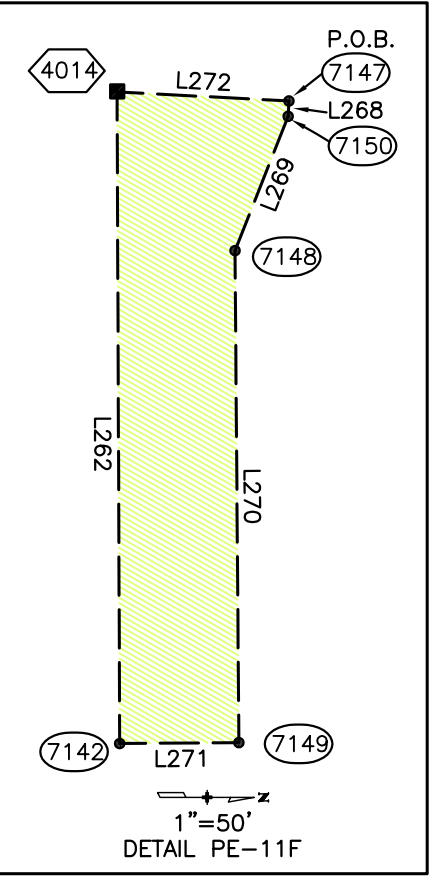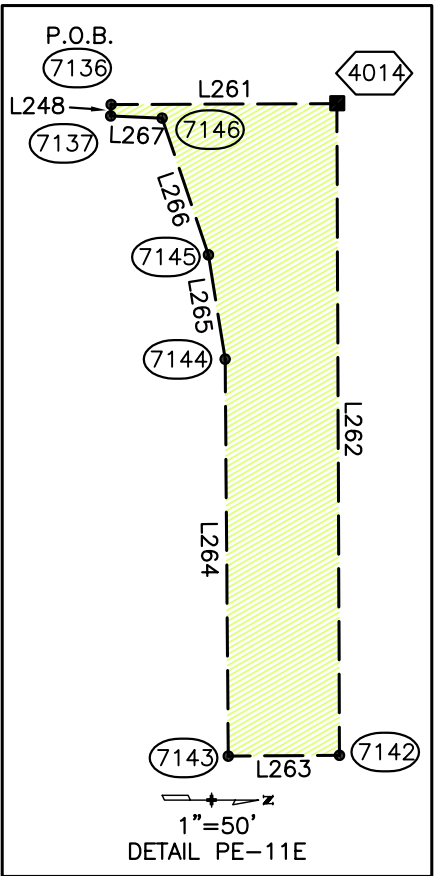




Sheet Revisions

| Date | Description | Initials |
|------|-------------|----------|
|      |             |          |
|      |             |          |
Sheet Revisions

| Date | Description | Initials |
|------|-------------|----------|
|      |             |          |
|      |             |          |
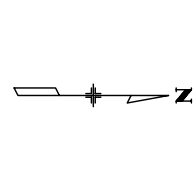

Right of Way Plans

Detail Sheet

Project Number: AQC M110-047, STU M110-053 & AQC M110-055

Project Location: 30th Street (Arapahoe Ave. to Mapleton Ave.)

Project Location: City of Boulder, Colorado

| Project Code: | Last Mod. Date | Subst Sheets | Sheet No. | Total No. of Sheets |
|---------------|----------------|--------------|-----------|---------------------|
| 14985         | Oct. 21, 2008  | 9 of 10      | 5.09      | 30                  |




DETAILS FOR PARCEL 13

POINT OF BEGINNING TABLE PARCEL 13

| FROM | TO   | BEARING     | DISTANCE | PARCEL |
|------|------|-------------|----------|--------|
| 127  | 7079 | S80°58'53"W | 40.97'   | PE-13  |
| 127  | 7090 | N19°50'37"W | 120.62'  | PE-13A |
| 127  | 6010 | N47°32'02"W | 59.12'   | TE-13  |

LINE TABLE PARCEL 13

| LINE | BEARING     | DISTANCE |
|------|-------------|----------|
| L135 | S80°42'51"W | 7.96'    |
| L146 | N00°32'43"E | 7.44'    |
| L147 | N89°46'10"E | 4.80'    |
| L148 | S00°13'50"E | 6.19'    |
| L149 | S00°13'50"E | 73.53'   |
| L150 | S89°46'10"W | 1.54'    |
| L151 | N49°24'22"W | 44.54'   |
| L152 | N00°07'40"W | 22.37'   |
| L153 | N21°21'22"E | 10.85'   |
| L154 | N70°29'30"E | 36.20'   |
| L155 | S80°42'51"W | 48.86'   |
| L156 | N06°36'56"W | 55.73'   |
| L157 | N76°50'26"E | 18.34'   |
| L158 | N00°30'39"W | 25.43'   |
| L159 | N83°17'50"E | 6.39'    |
| L160 | S00°07'40"E | 1.22'    |
| L161 | S00°13'50"E | 40.16'   |
| L329 | N89°46'10"E | 7.76'    |
| L330 | N89°46'10"E | 4.50'    |

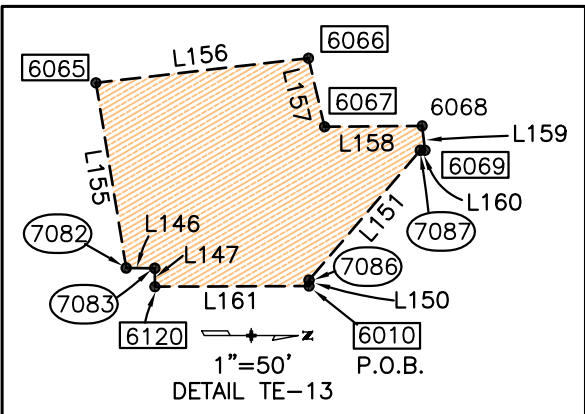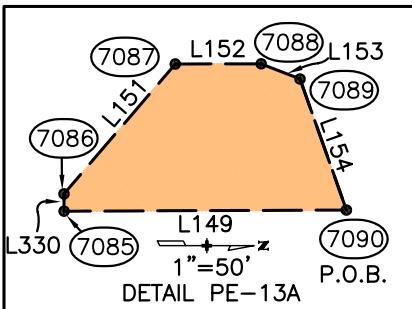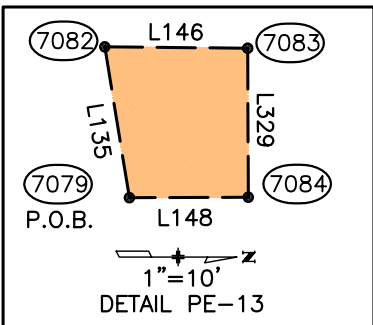




DETAILS FOR PARCEL 14

POINT OF BEGINNING TABLE PARCEL 14

| FROM | TO   | BEARING     | DISTANCE | PARCEL |
|------|------|-------------|----------|--------|
| 127  | 7090 | N19°50'37"W | 120.62'  | PE-14  |
| 127  | 7092 | N35°46'19"W | 127.19'  | PE-14A |
| 127  | 7099 | N44°24'50"W | 149.16'  | TE-14  |

LINE TABLE PARCEL 14

| LINE | BEARING     | DISTANCE |
|------|-------------|----------|
| L162 | S70°29'30"W | 31.85'   |
| L163 | N83°38'30"W | 3.41'    |
| L164 | N21°21'22"E | 34.47'   |
| L165 | N08°59'53"E | 13.14'   |
| L166 | N03°21'36"W | 37.77'   |
| L167 | N89°39'20"E | 18.63'   |
| L168 | S02°10'50"E | 61.35'   |
| L169 | S00°13'50"E | 11.33'   |
| L171 | S21°21'22"W | 22.95'   |
| L172 | N83°38'30"W | 30.22'   |
| L173 | N60°59'12"E | 32.82'   |
| L174 | N77°41'49"E | 9.92'    |
| L175 | S21°21'22"W | 11.52'   |
| L176 | N83°38'30"W | 26.07'   |
| L177 | N75°52'41"E | 32.42'   |
| L178 | N55°25'06"E | 36.10'   |
| L179 | N15°28'05"W | 49.83'   |
| L180 | N89°39'20"E | 20.47'   |

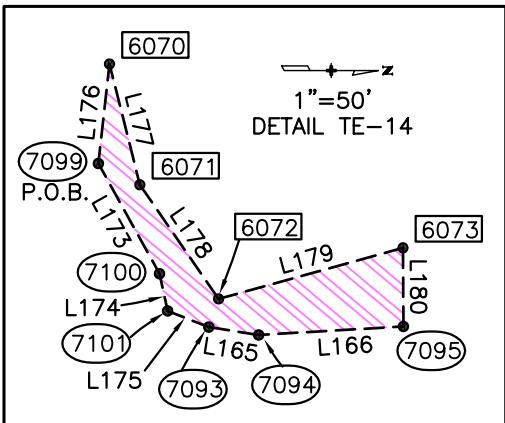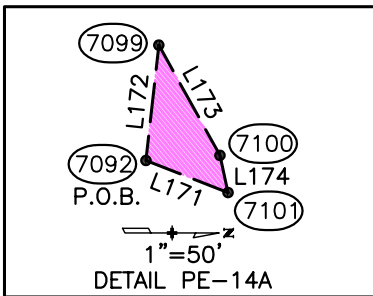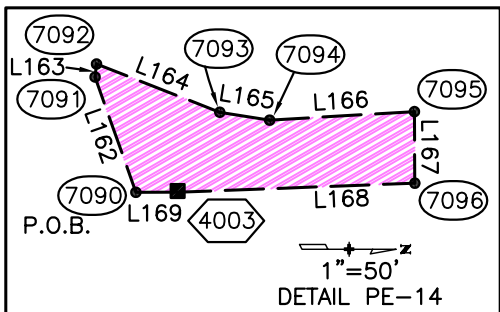


DETAILS FOR PARCEL 15

POINT OF BEGINNING TABLE PARCEL 15

| FROM | TO   | BEARING     | DISTANCE | PARCEL        |
|------|------|-------------|----------|---------------|
| 127  | 7102 | N19°48'19"W | 197.64'  | PE-15 & TE-15 |


LINE TABLE PARCEL 15

| LINE | BEARING     | DISTANCE |
|------|-------------|----------|
| L181 | N03°21'36"W | 13.45'   |
| L182 | N85°45'30"E | 23.92'   |
| L183 | S02°10'50"E | 15.06'   |
| L184 | S89°39'20"W | 23.64'   |
| L185 | S89°39'20"W | 20.38'   |
| L186 | N02°10'50"W | 77.33'   |
| L190 | N88°12'27"E | 29.70'   |
| L191 | S02°00'30"E | 7.36'    |
| L192 | S02°10'50"E | 39.12'   |
| L209 | N85°45'30"E | 11.92'   |

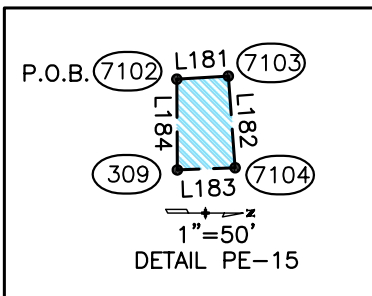

CURVE TABLE PARCEL 15

| CURVE | DELTA ANGLE | RADIUS | ARC LENGTH | CH BEARING  | CH LENGTH |
|-------|-------------|--------|------------|-------------|-----------|
| C9    | 15°33'10"   | 65.00' | 17.64'     | S09°47'01"E | 17.59'    |

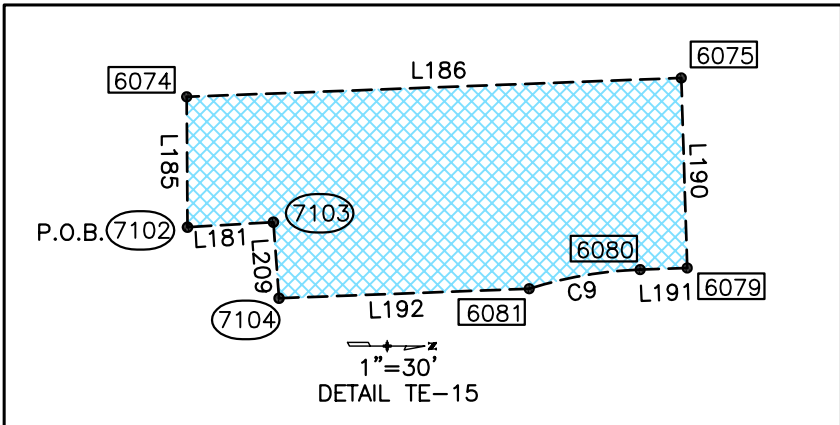

COLORADO DEPARTMENT OF TRANSPORTATION



Region 4  
1420 Second Street  
Greeley, CO 80631  
Phone: (970) 350-2153 FAX: (970) 350-2178


Right of Way Plans Unit: Dave Mantych, PLS

Sheet Revisions

| Date | Description | Initials |
|------|-------------|----------|
|      |             |          |
|      |             |          |
Sheet Revisions


| Date | Description | Initials |
|------|-------------|----------|
|      |             |          |
|      |             |          |
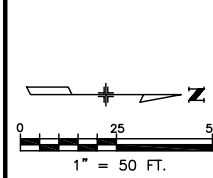

Right of Way Plans

Plan Sheet

|                                                                |                |               |           |                     |
|----------------------------------------------------------------|----------------|---------------|-----------|---------------------|
| Project Number: AQC M110-047, STU M110-053 & AQC M110-055      |                |               |           |                     |
| Project Location: 30th Street (Arapahoe Ave. to Mapleton Ave.) |                |               |           |                     |
| Project Location: City of Boulder, Colorado                    |                |               |           |                     |
| Project Code:                                                  | Last Mod. Date | Subset Sheets | Sheet No. | Total No. of Sheets |
| 14985                                                          | Oct. 21, 2008  | 10 of 10      | 5.10      | 30                  |

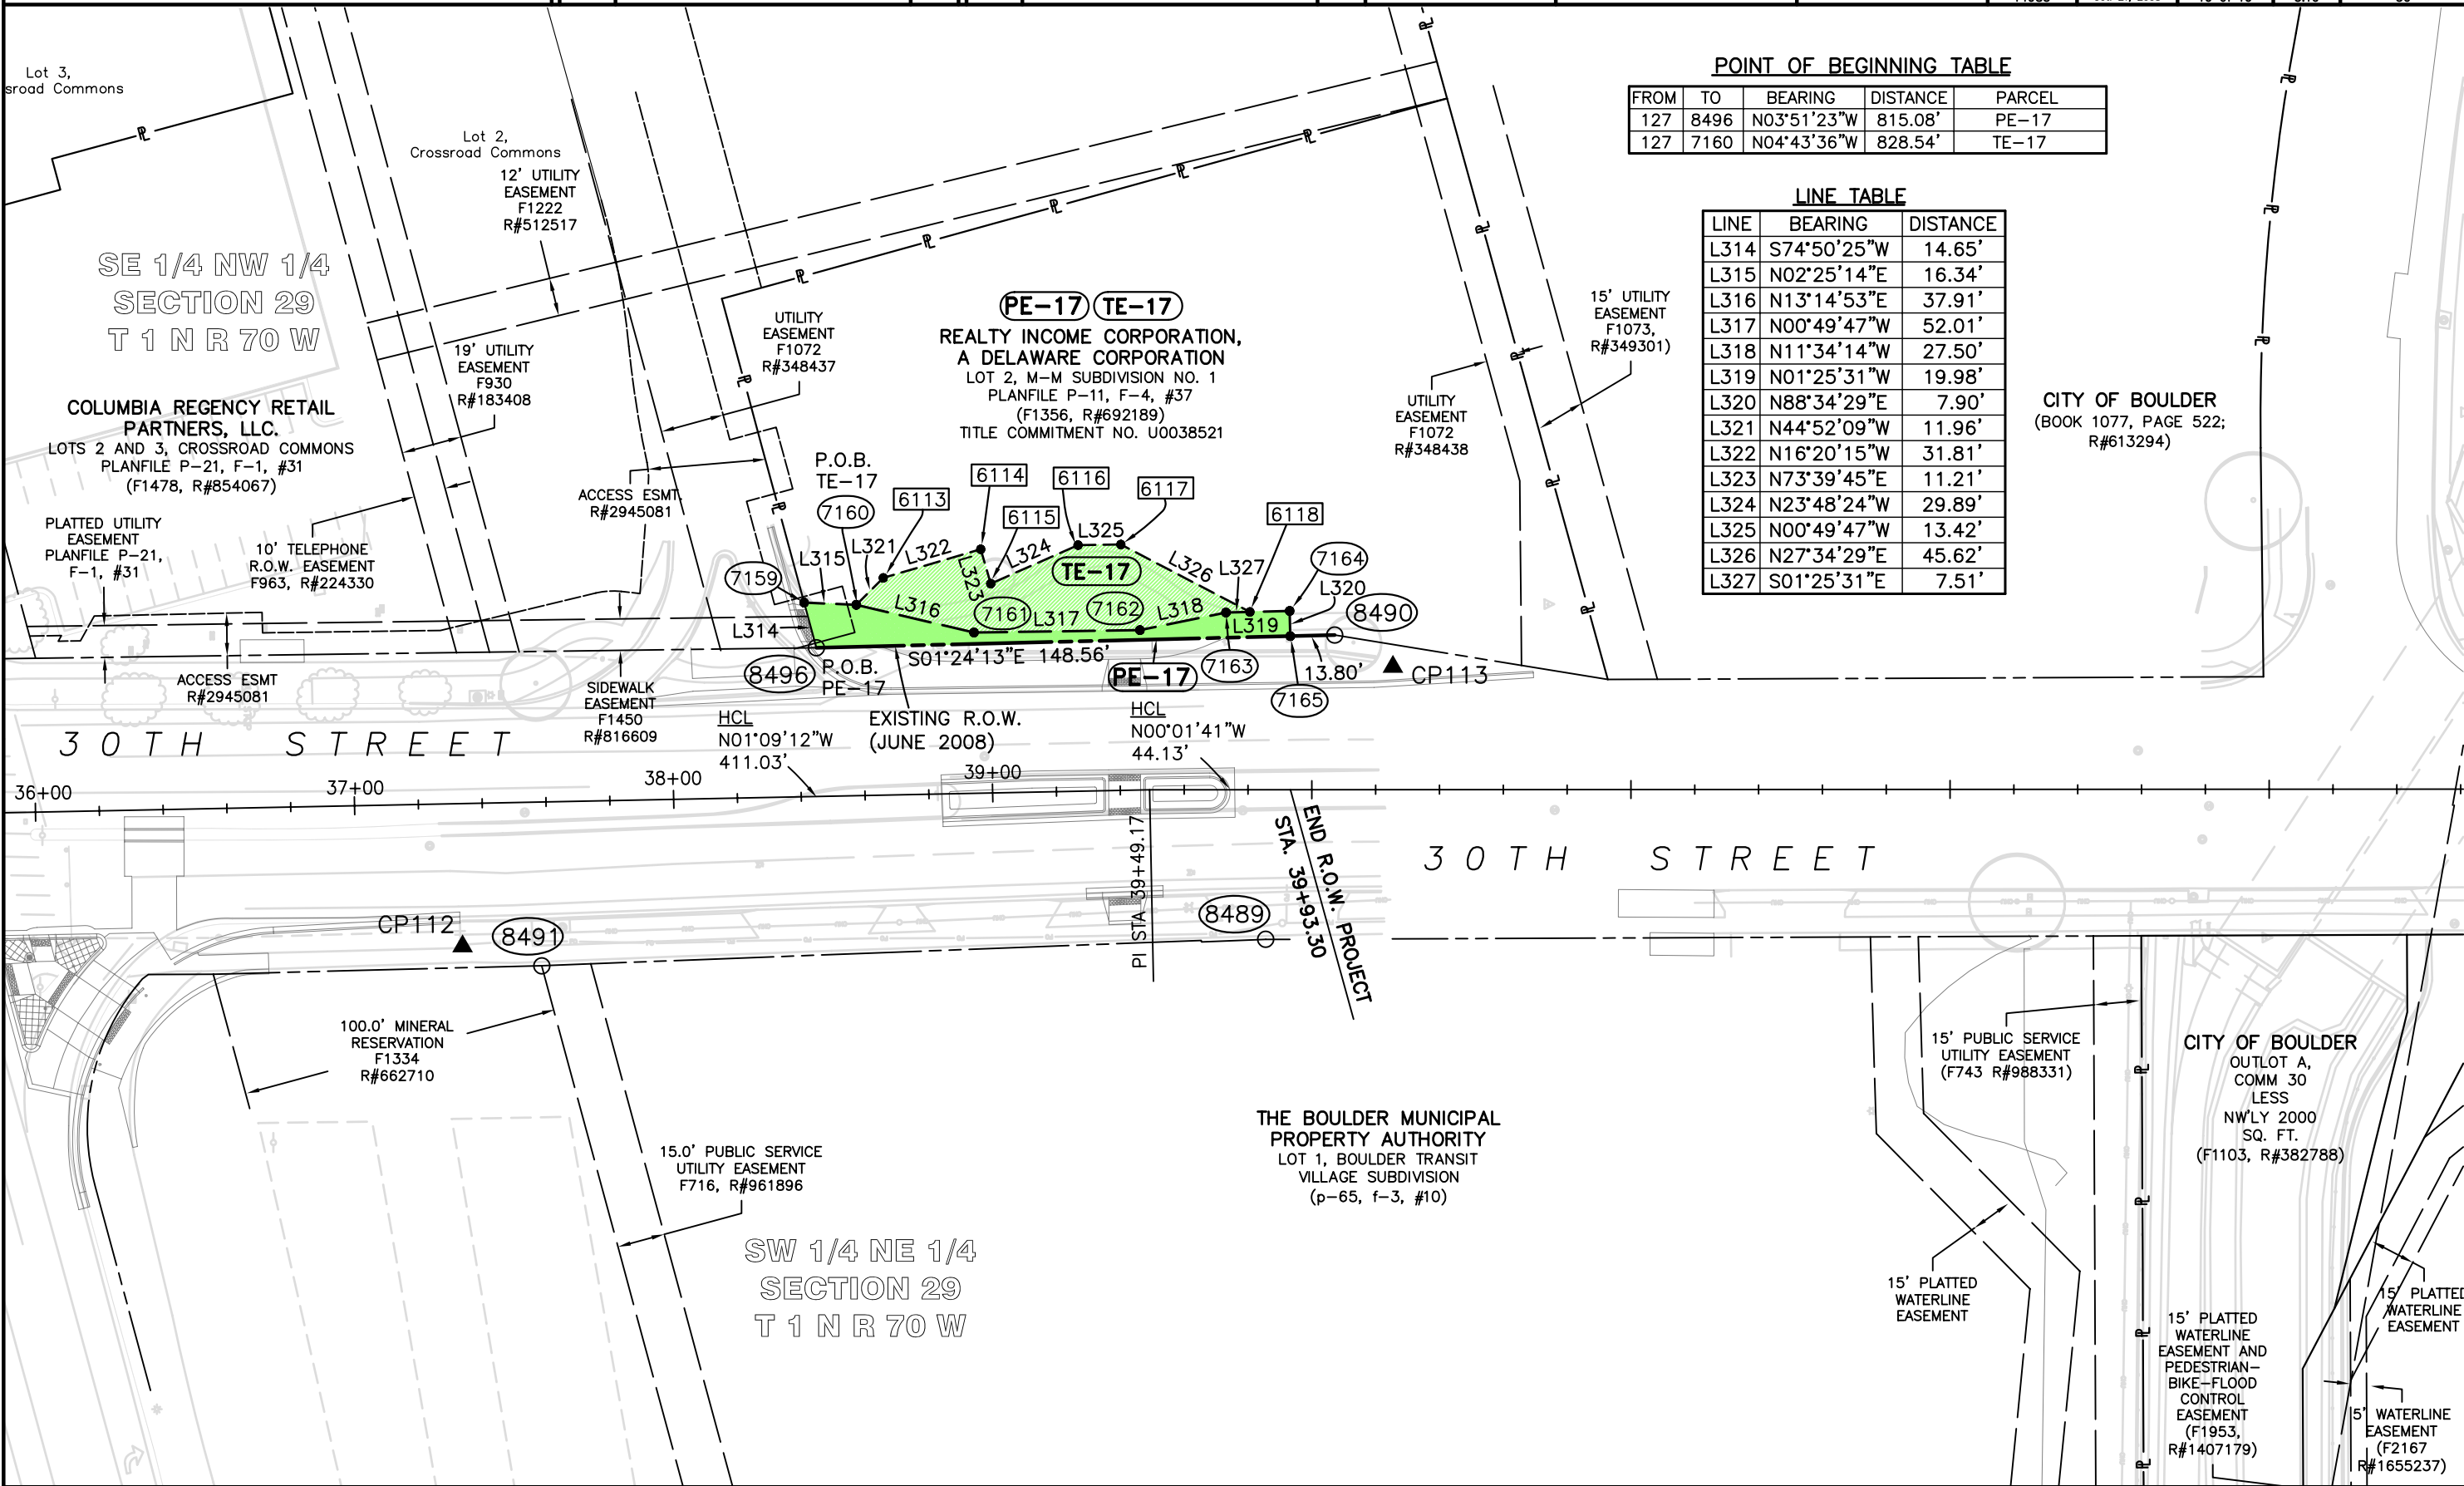

POINT OF BEGINNING TABLE

| FROM | TO   | BEARING     | DISTANCE | PARCEL |
|------|------|-------------|----------|--------|
| 127  | 8496 | N03°51'23"W | 815.08'  | PE-17  |
| 127  | 7160 | N04°43'36"W | 828.54'  | TE-17  |

LINE TABLE

| LINE | BEARING     | DISTANCE |
|------|-------------|----------|
| L314 | S74°50'25"W | 14.65'   |
| L315 | N02°25'14"E | 16.34'   |
| L316 | N13°14'53"E | 37.91'   |
| L317 | N00°49'47"W | 52.01'   |
| L318 | N11°34'14"W | 27.50'   |
| L319 | N01°25'31"W | 19.98'   |
| L320 | N88°34'29"E | 7.90'    |
| L321 | N44°52'09"W | 11.96'   |
| L322 | N16°20'15"W | 31.81'   |
| L323 | N73°39'45"E | 11.21'   |
| L324 | N23°48'24"W | 29.89'   |
| L325 | N00°49'47"W | 13.42'   |
| L326 | N27°34'29"E | 45.62'   |
| L327 | S01°25'31"E | 7.51'    |




Region 4  
1420 Second Street  
Greeley, CO 80631  
Phone: (970) 350-2153 FAX: (970) 350-2178  
Right of Way Plans Unit: Dave Mantych, PLS

Sheet Revisions

| Date | Description | Initials |
|------|-------------|----------|
|      |             |          |
|      |             |          |
Sheet Revisions

| Date | Description | Initials |
|------|-------------|----------|
|      |             |          |
|      |             |          |
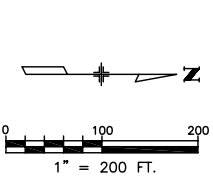


Right of Way Plans

Ownership Map

|                      |                                              |
|----------------------|----------------------------------------------|
| Project Number:      | AQC M110-047, STU M110-053 & AQC M110-055    |
| Project Location:    | 30th Street (Arapahoe Ave. to Mapleton Ave.) |
| Project Location:    | City of Boulder, Colorado                    |
| Project Code:        | 14985                                        |
| Last Mod. Date:      | Oct. 21, 2008                                |
| Subset Sheets:       | 1 of 2                                       |
| Sheet No.:           | 6.01                                         |
| Total No. of Sheets: | 30                                           |

| PARCEL                                        | OWNER   |
|-----------------------------------------------|---|
| 1 PE-1 TE-1                                   | SUNRISE CENTER PARTNERSHIP LLP,<br>A COLORADO LIMITED LIABILITY PARTNERSHIP                                       |
| PE-2 PE-2A PE-2B<br>PE-2C TE-2 TE-2A<br>TE-2B | SUNRISE CENTER PARTNERSHIP LLP,<br>A COLORADO LIMITED LIABILITY PARTNERSHIP                                       |
| PE-3 TE-3                                     | JOHN L. SIVERLY                                                                                                   |
| PE-4 TE-4                                     | FRONT RANGE LUBRICATION, INC.,<br>A COLORADO CORPORATION                                                          |
| PE-5 TE-5                                     | DALES INVESTMENTS LTD., A COMPANY DULY<br>ORGANIZED UNDER THE LAWS OF THE PROVINCE<br>OF BRITISH COLUMBIA, CANADA |
| PE-6 TE-6                                     | BOULDER HEALTH AND WELLNESS CENTER, LLC,<br>A COLORADO LIMITED LIABILITY COMPANY                                  |
| PE-7 PE-7A<br>PE-7B TE-7                      | BOULDER MARKET SQUARE 03, LLC,<br>A COLORADO LIMITED LIABILITY COMPANY                                            |
| PE-8 TE-8                                     | TJO II CAPITAL, LLC,<br>A COLORADO LIMITED LIABILITY COMPANY                                                      |

| PARCEL                                                                              | OWNER                                                                              |
|-------------------------------------------------------------------------------------|------------------------------------------------------------------------------------|
| PE-9 PE-9A PE-9B<br>TE-9 TE-9A TE-9B                                                | WALNUT GARDENS, LLC,<br>A COLORADO LIMITED LIABILITY COMPANY                       |
| PE-10 PE-10A PE-10B<br>TE-10 TE-10A                                                 | CHRISTY SPORTS, LLC,<br>A COLORADO LIMITED LIABILITY COMPANY                       |
| PE-11 PE-11A PE-11B<br>PE-11C PE-11D PE-11E<br>PE-11F PE-11G TE-11<br>TE-11A TE-11B | HOLLISTER PROPERTIES, LLLP,<br>A COLORADO LIMITED LIABILITY LIMITED<br>PARTNERSHIP |

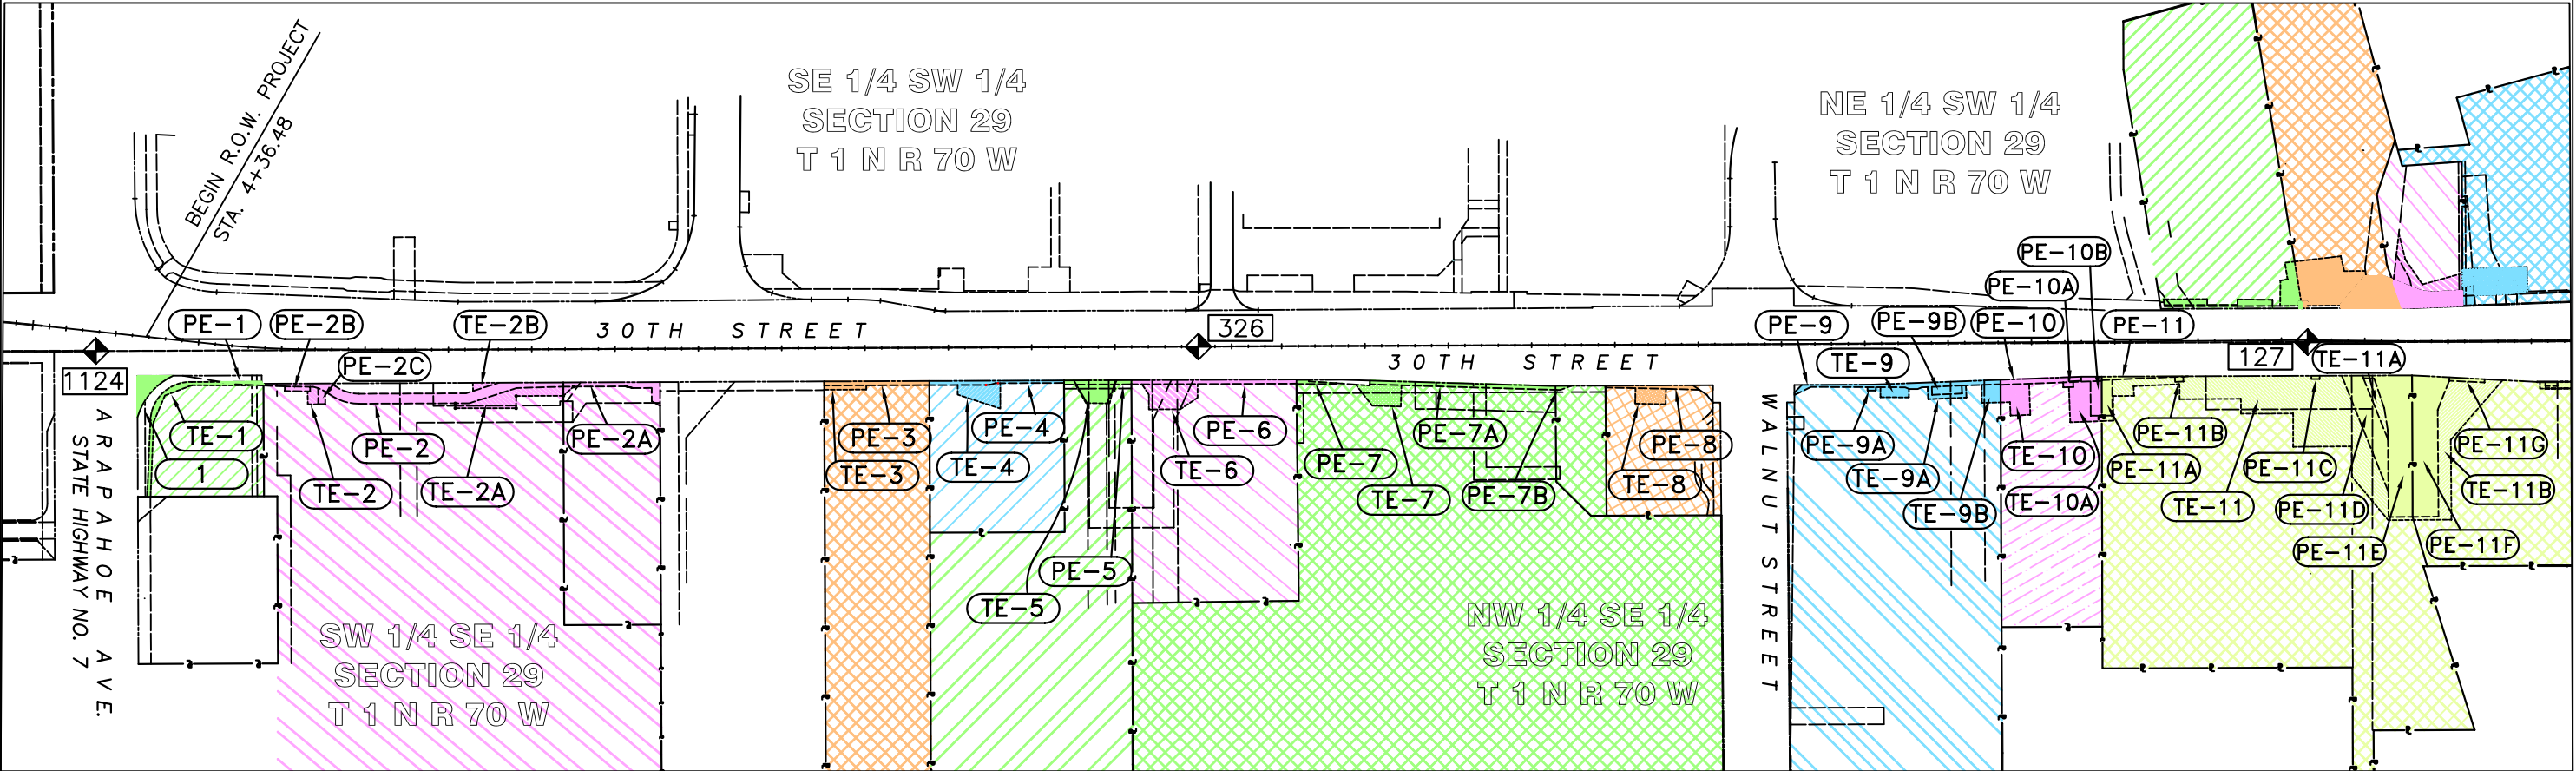





Sheet Revisions

| Date | Description | Initials |
|------|-------------|----------|
|      |             |          |
|      |             |          |
Sheet Revisions

| Date | Description | Initials |
|------|-------------|----------|
|      |             |          |
|      |             |          |
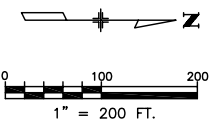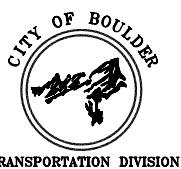

Right of Way Plans

Ownership Map


Project Number: AQC M110-047, STU M110-053 & AQC M110-055

Project Location: 30th Street (Arapahoe Ave. to Mapleton Ave.)


Project Location: City of Boulder, Colorado

| Project Code | Last Mod. Date | Subset Sheets | Sheet No. | Total No. of Sheets |
|--------------|----------------|---------------|-----------|---------------------|
| 14985        | Oct. 21, 2008  | 2 of 2        | 6.02      | 30                  |


| PARCEL                              | OWNER                                                                              |
|-------------------------------------|------------------------------------------------------------------------------------|
| PE-11H PE-11I TE-11C                | HOLLISTER PROPERTIES, LLLP,<br>A COLORADO LIMITED LIABILITY LIMITED<br>PARTNERSHIP |
| PE-12 PE-12A PE-12B<br>TE-12 TE-12A | 16TH STREET OFFICES, LLC,<br>A COLORADO LIMITED LIABILITY COMPANY                  |
| PE-13 PE-13A TE-13                  | 16TH STREET OFFICES, LLC,<br>A COLORADO LIMITED LIABILITY COMPANY                  |
| PE-14 PE-14A TE-14                  | TWENTY-ONE TWENTY-ONE, LLC,<br>A COLORADO LIMITED LIABILITY COMPANY                |
| PE-15 TE-15                         | THE PUEBLO BANK AND TRUST COMPANY                                                  |
| PE-16 PE-16A<br>PE-16B TE-16        | BRIDGE COMMERCIAL PARTNERS FUND IV, LLC,<br>A DELAWARE LIMITED LIABILITY COMPANY   |
| PE-17 TE-17                         | REALTY INCOME CORPORATION,<br>A DELAWARE CORPORATION                               |

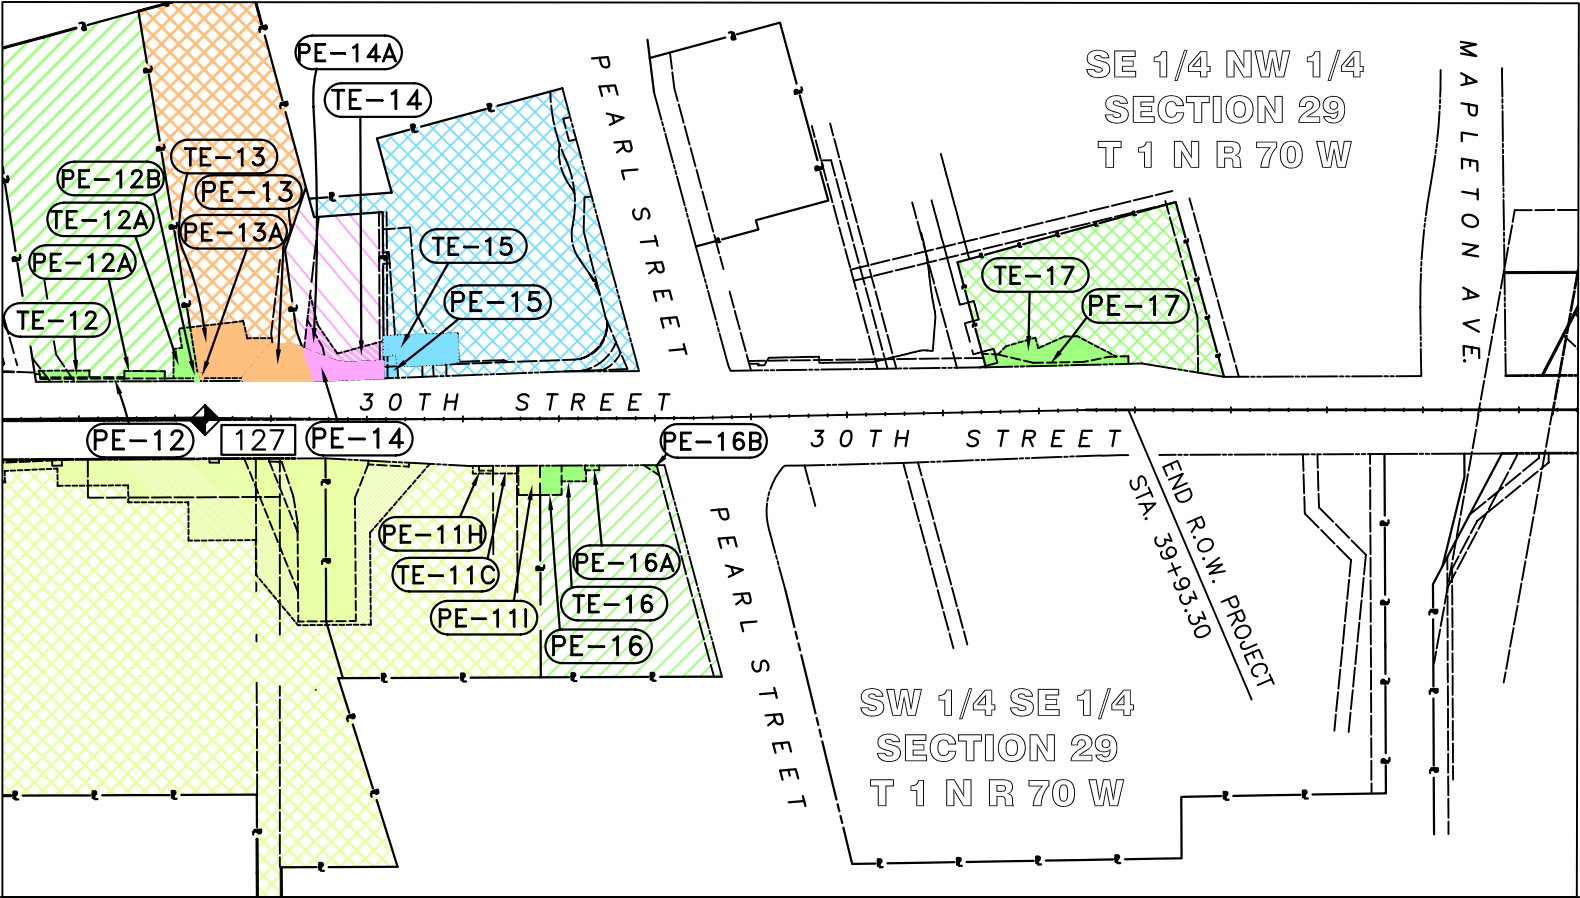


LEGEND

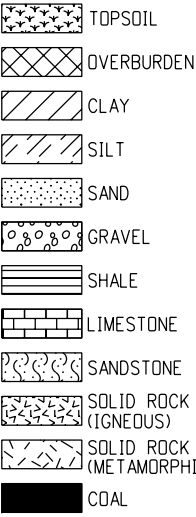


COMPOSITE MATERIALS ARE REPRESENTED BY COMBINATIONS OF THE ABOVE SYMBOLS, SUCH AS:

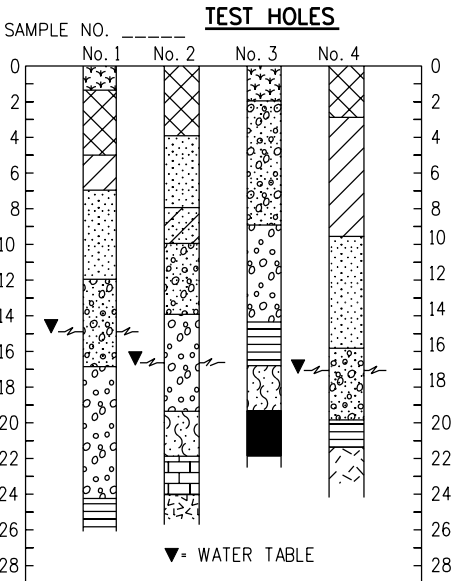


TYPICAL BORING LOG

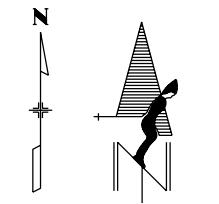

NORTH ARROW

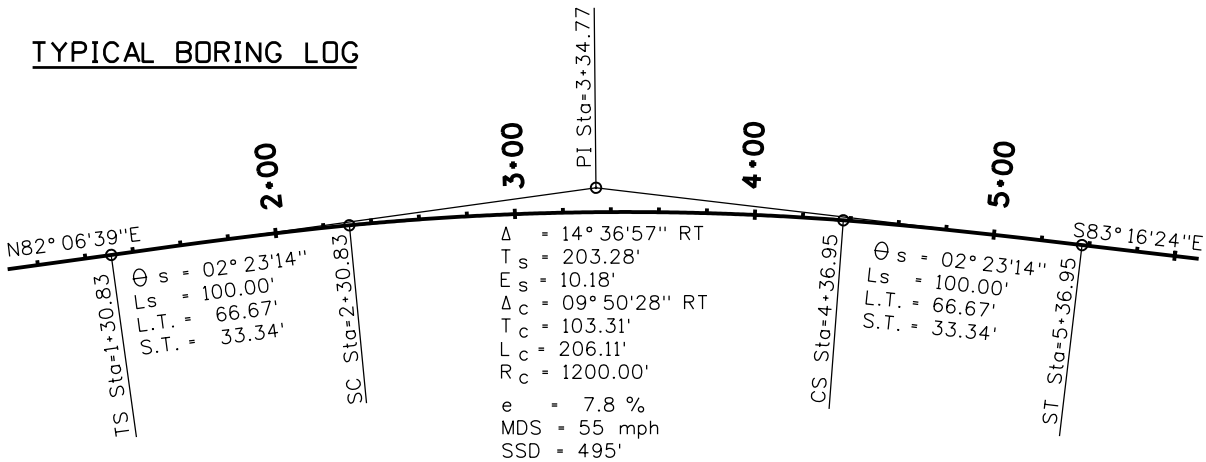

TYPICAL HORIZONTAL CURVE

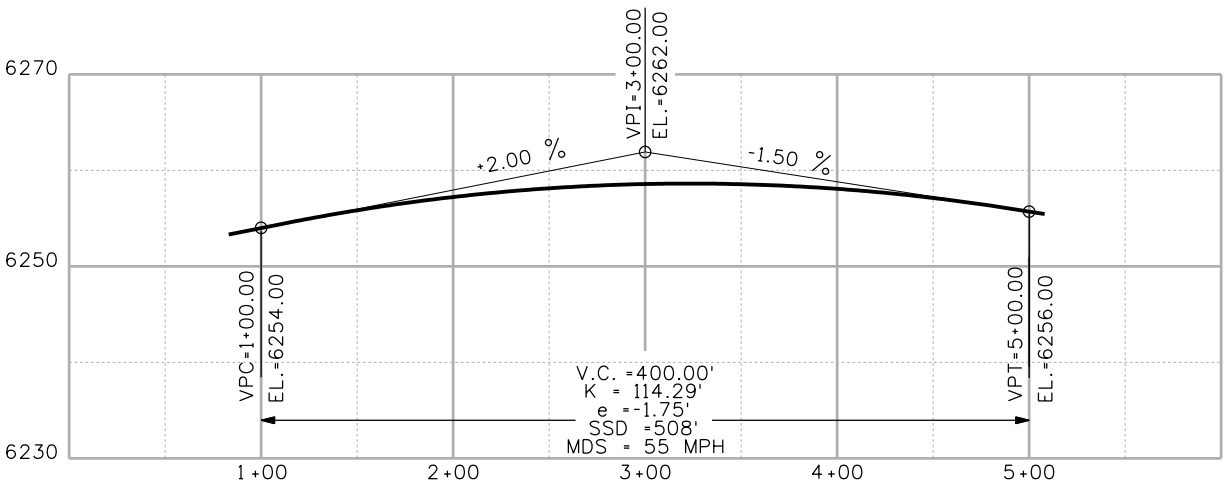


TYPICAL VERTICAL CURVE

TERRAIN SINGLE SHOTS

TOP OF CUT

TOE OF FILL


TERRAIN

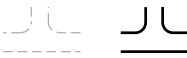

GRAVEL ROAD OR DRIVEWAY



HANDICAP SYMBOL

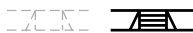


SIDEWALK WITH RAMP

EDGE OF PAVEMENT

CENTERLINE OF DIRT ROAD

ROADWAY

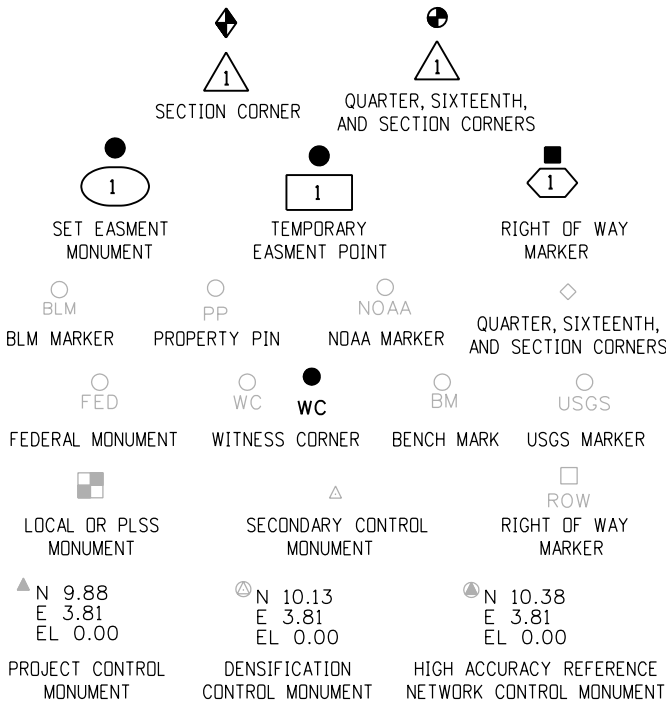

PERMANENT, PROPERTY, SLOPE, & UTILITY EASEMENT LINE

TEMPORARY EASEMENT LINE (EXISTING)

PROPERTY BOUNDARY LINE (EXISTING AND PROPOSED)

ACCESS CONTROL LINE

BARRIER ACCESS CONTROL LINE

RIGHT OF WAY LINE

VIRGIN RIGHT OF WAY LINE (PROPOSED)

CITY LIMIT LINE (EXISTING)

COUNTY LINE (EXISTING)

QUARTER SECTION LINE

SECTION LINE

SIXTEENTH SECTION LINE


STATE LINE (EXISTING)

TOWNSHIP LINE (EXISTING)


SURVEY/ROW

GENERAL NOTES

- EXISTING FEATURES SHOWN AS SCREENED WEIGHT (GRAY SCALE), EXCEPT AS NOTED WITH THE WORD (EXISTING). PROPOSED OR NEW FEATURES SHOWN AS FULL WEIGHT WITHOUT SCREENING, EXCEPT AS NOTED WITH THE WORD (PROPOSED).
- THESE SYMBOLS ARE INTENDED TO EXPLAIN THE VARIOUS TOPOGRAPHIC FEATURES INVOLVED ON THE DESIGN PLAN SHEETS WHICH ARE PREPARED AT VARIOUS SCALES. NOTES ARE ADDED WHERE NECESSARY TO CLARIFY THE SYMBOL. A LEGEND IS PROVIDED IN THE PLANS FOR SYMBOLS NOT SHOWN ON THE STANDARD SYMBOLS SHEETS.
- GUARDRAIL, CURB AND GUTTER, ETC., ARE REPRESENTED BY A SYMBOL WITH TYPE GIVEN BY NOTE.

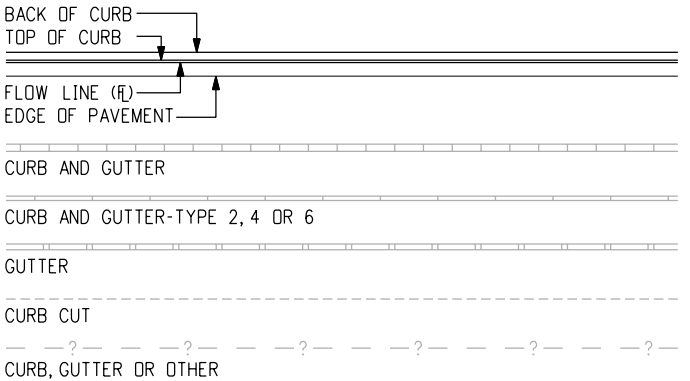

CURB AND GUTTER

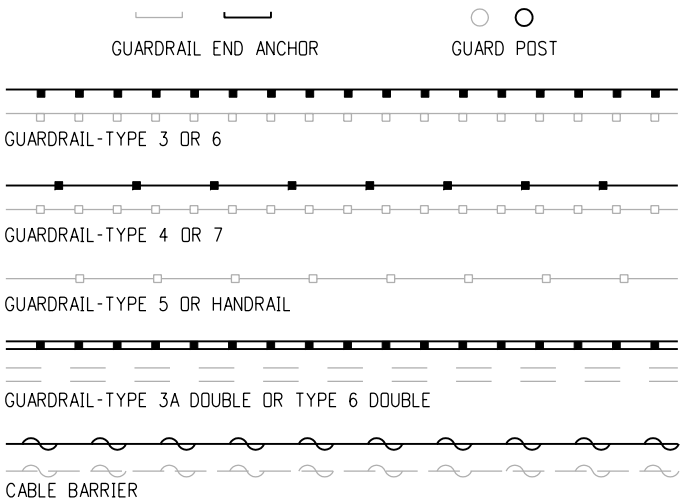

GUARDRAIL

Computer File Information

|                                               |                                    |
|-----------------------------------------------|------------------------------------|
| Creation Date: 07/04/06                       | Initials: SRJ                      |
| Last Modification Date: 07/04/06              | Initials: LTA                      |
| Full Path: www.dot.state.co.us/DesignSupport/ |                                    |
| Drawing File Name: 100010103.dgn              |                                    |
| CAD Ver.: MicroStation V8                     | Scale: Not to Scale Units: English |

Sheet Revisions

| Date: | Comments |
|-------|----------|
| (R-X) |          |
| (R-X) |          |
| (R-X) |          |
| (R-X) |          |

Colorado Department of Transportation



Project Development Branch

4201 East Arkansas Avenue  
Denver, Colorado 80222  
Phone: (303) 757-9083  
Fax: (303) 757-9820

SRJ/LTA

STANDARD SYMBOLS

Issued By: Project Development Branch on July 04, 2006

STANDARD PLAN NO.

M-100-1

Sheet No. 1 of 3

ROCK, MASONRY OR MECHANICALLY STABILIZED WALL (FACE)

BRIDGE CURB

BRIDGE RAIL

BRIDGE RAIL-TYPE 3A

FLOW LINE CBC

STRUCTURES MISCELLANEOUS

STRUCTURE

MISCELLANEOUS BUILDING STRUCTURE (PRIMARY)

MISCELLANEOUS STRUCTURE (SECONDARY)

FOUNDATION OR PAD (CONCRETE OR BLOCK)

BUILDING STRUCTURES

RR TELEGRAPH POLE

RR SWITCH

RR GUY POLE

RR SIGNALS WITH OR WITHOUT GATE

RR CROSS BUCK SIGN

RR SIGNAL CONTROLLER CABINET

RR MISCELLANEOUS SYMBOL

RR TRACK CENTERLINE

RAILROAD

BOULDER UNDER 6FT

GEOLOGY MISC SYMBOL

MINESHAFT SYMBOL

ROCK OUTCROP

BOULDER FIELD OR ROCK OVERHANG

GEOLOGY

COMBINATION WIRE FENCE WITH GATE

CHAIN LINK FENCE WITH GATE

BARBED WIRE FENCE WITH GATE

SOUND OR BARRIER FENCE WITH GATE

DEER FENCE WITH GATE WITH GATE

WOOD FENCE WITH GATE

SNOW FENCE WITH GATE

SILT FENCE

DEBRIS FENCE

FENCE

DECIDUOUS TREE

DECIDUOUS SHRUB

TEETER TOTTER SYMBOL

SWING SET SYMBOL

CONIFEROUS TREE

CONIFEROUS SHRUB

MISCELLANEOUS TREES

BENCH

SPRINKLER HEAD

TREES GROVE

HEDGE OR SHRUB GROVE

EDGE OF WETLANDS

LANDSCAPING

HAZARD WASTE MONITORING WELL

CONCRETE WASHOUT STRUCTURE

DROP INLET EROSION PROTECTION

ROCK CHECK DAM

SOIL RETENTION BLANKET

PIPE INLET EROSION PROTECTION

TEMPORARY BERM

STORM DRAIN INLET PROTECTION

EROSION CHECK

RIGID INLET PROTECTION

SILT DIKE

SEDIMENT TRAP/ DEWATERING STRUCTURE

EROSION LOG DITCH CHECK

EXISTING WETLAND PATTERN

TEMPORARY SLOPE DRAIN

STABILIZED CONSTRUCTION ENTRANCE

PLASTIC FENCE

SILT FENCE

DEBRIS FENCE

ENVIRONMENTAL CONCERN

HAZARDOUS WASTE SITE

NOXIOUS WEED

ENVIRONMENTAL

SANITARY SEWER MANHOLE

SANITARY SEWER MISCELLANEOUS SYMBOL

SANITARY SEWER PIPE

SANITARY SEWER PIPE MISCELLANEOUS

SANITARY SEWER

METAL PIPE WITH END SECTION

CONCRETE PIPE MISCELLANEOUS

HEADWALL

CHECK DAM UNDER 4 FT

DIVERSION BOX SYMBOL

FLOW GAUGE

DITCH WITH FLOW

EDGE OF WATER, CANALS, PONDS, STREAM OR RIVER

HEADGATE 1

SPRING SYMBOL

MISCELLANEOUS WATERWAYS

PIPES

INLET TYPE 13

INLET TYPE C

INLET TYPE D

INLET VANE GRATE

INLET TYPE R XX FT LENGTH

STORM SEWER MANHOLE

STORM SEWER MISCELLANEOUS

STORM SEWER PIPE

STORM SEWER PIPE MISCELLANEOUS

STORM SEWER

WATER SPIGOT

FIRE HYDRANT

WATER VALVE

WATER METER

WATER MANHOLE













WATER WELL SYMBOL

WATER LINE


WATER MISCELLANEOUS LINE

WATER


|                                                                    |  |                                                                                |                        |                                                     |   |                         |                          |  |
|--------------------------------------------------------------------|--|--------------------------------------------------------------------------------|------------------------|-----------------------------------------------------|---|-------------------------|--------------------------|--|
| <b>Computer File Information</b>                                   |  | <div><div><div>R-X</div><div>R-X</div><div>R-X</div><div>R-X</div></div></div> | <b>Sheet Revisions</b> |                                                     | <div><div><div><p>Colorado Department of Transportation</p></div><div><p>4201 East Arkansas Avenue<br/>Denver, Colorado 80222<br/>Phone: (303) 757-9083<br/>Fax: (303) 757-9820</p></div><div><p>Project Development Branch      SRJ/LTA</p></div></div></div> | <b>STANDARD SYMBOLS</b> | <b>STANDARD PLAN NO.</b> |  |
| Creation Date: 07/04/06      Initials: SRJ                         |  |                                                                                | M-100-1                |                                                     |   |                         |                          |  |
| Last Modification Date: 07/04/06      Initials: LTA                |  |                                                                                |                        |                                                     |   |                         |                          |  |
| FullPath: www.dot.state.co.us/DesignSupport/                       |  |                                                                                |                        |                                                     |   |                         |                          |  |
| Drawing File Name: 100010203.dgn                                   |  |                                                                                |                        |                                                     |   |                         |                          |  |
| CAD Ver.: MicroStation V8    Scale: Not to Scale    Units: English |  |                                                                                |                        | Issued By: Project Development Branch July 04, 2006 |   |                         |                          |  |

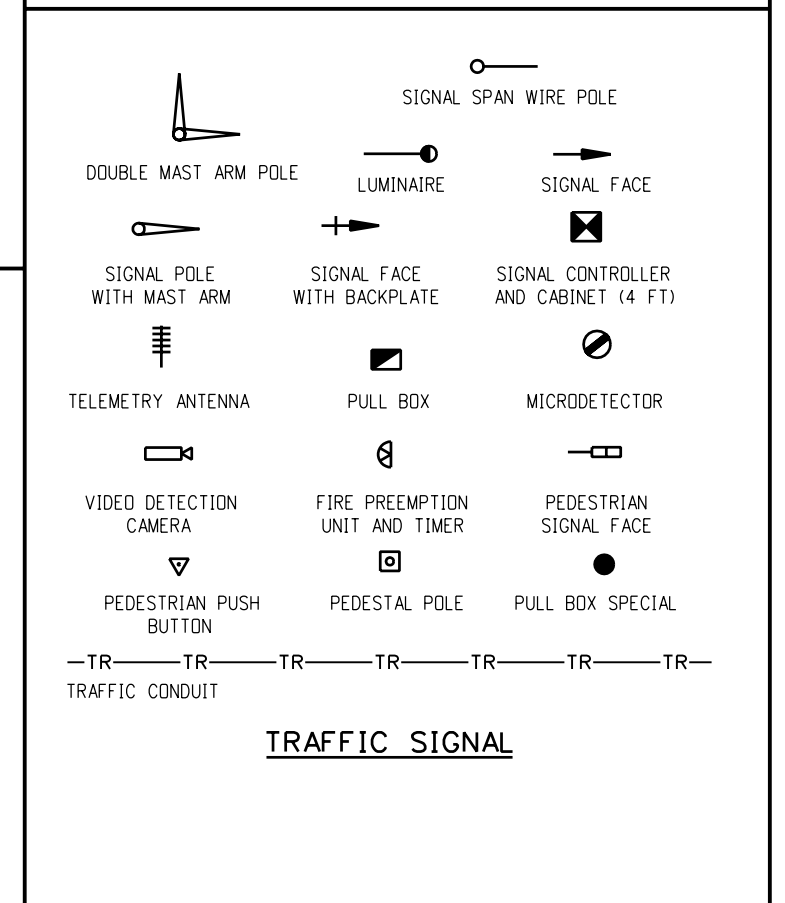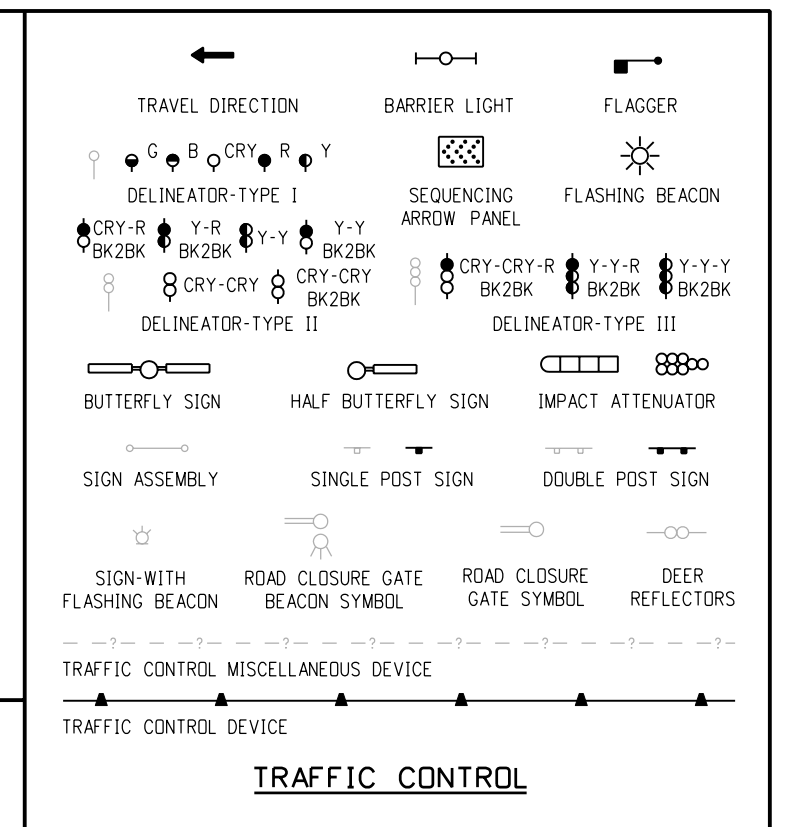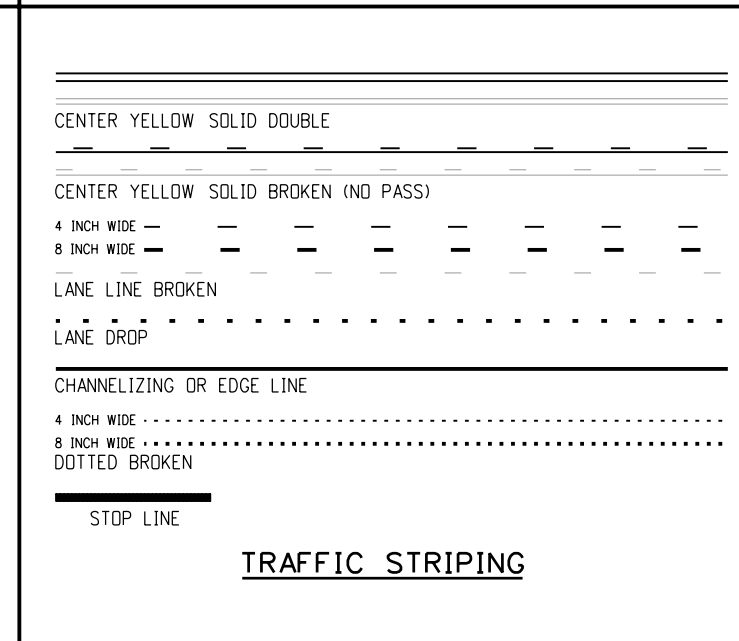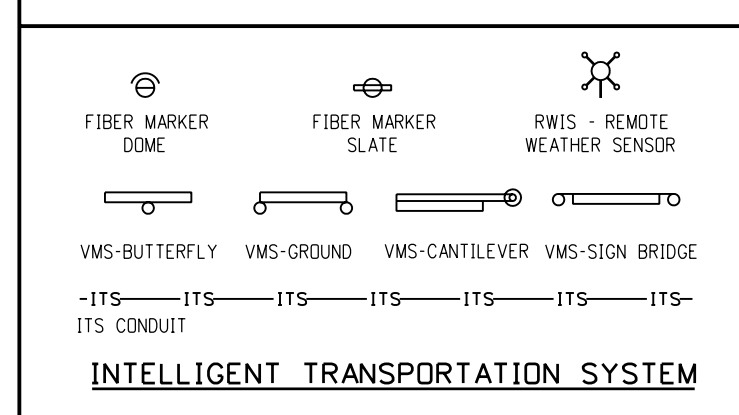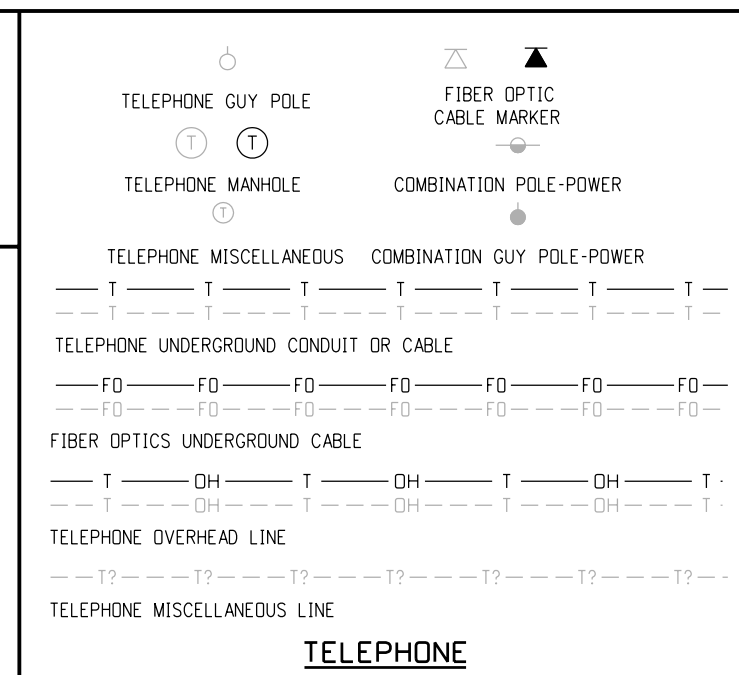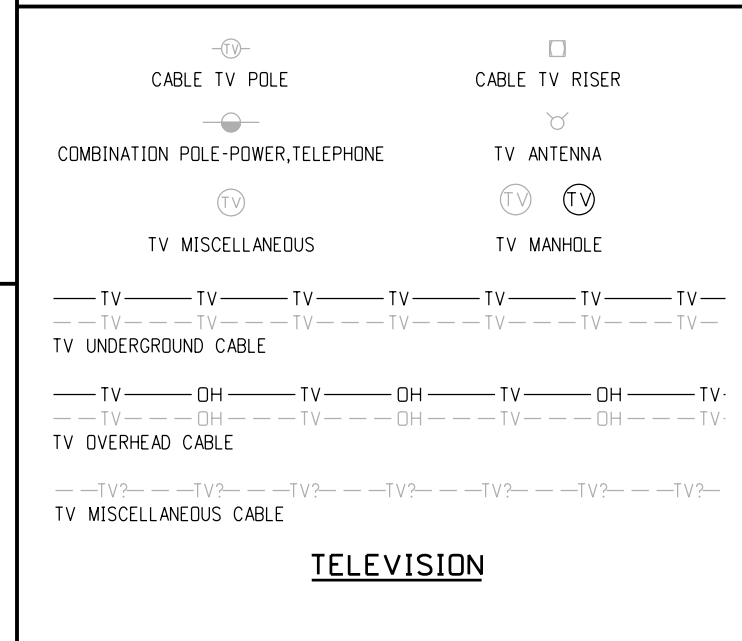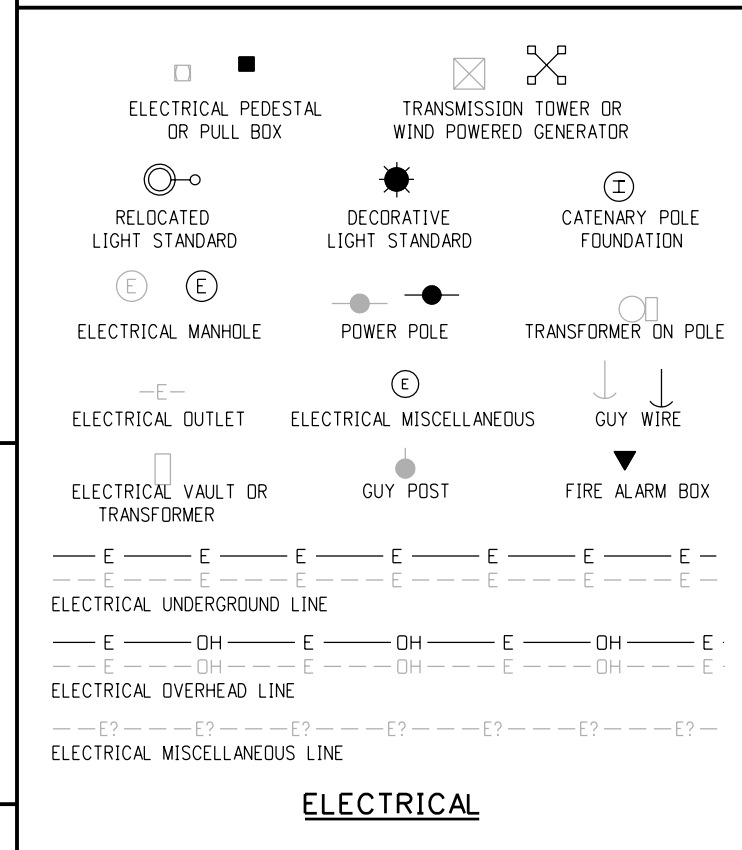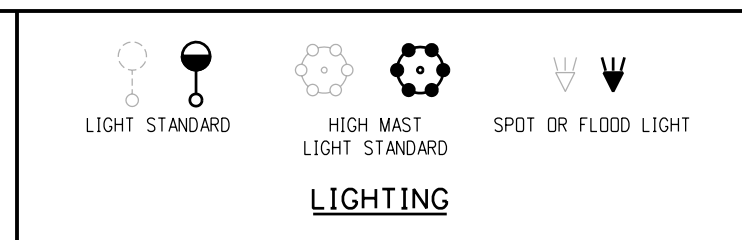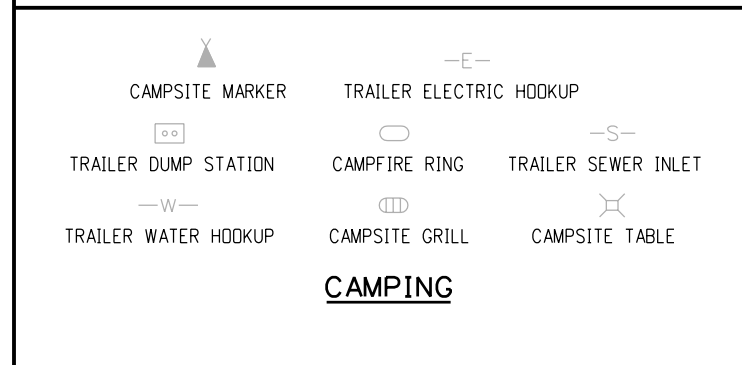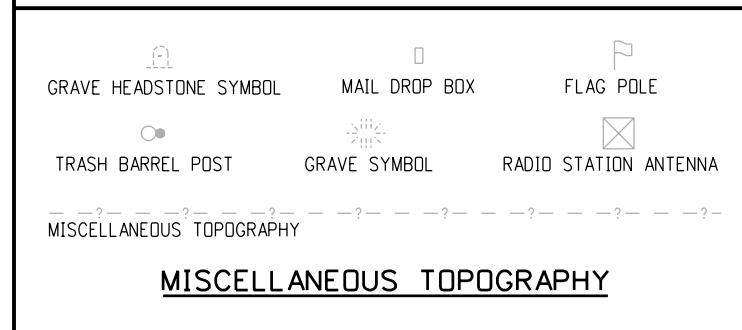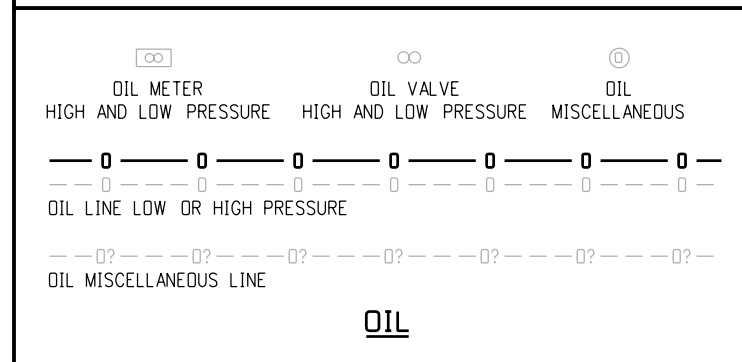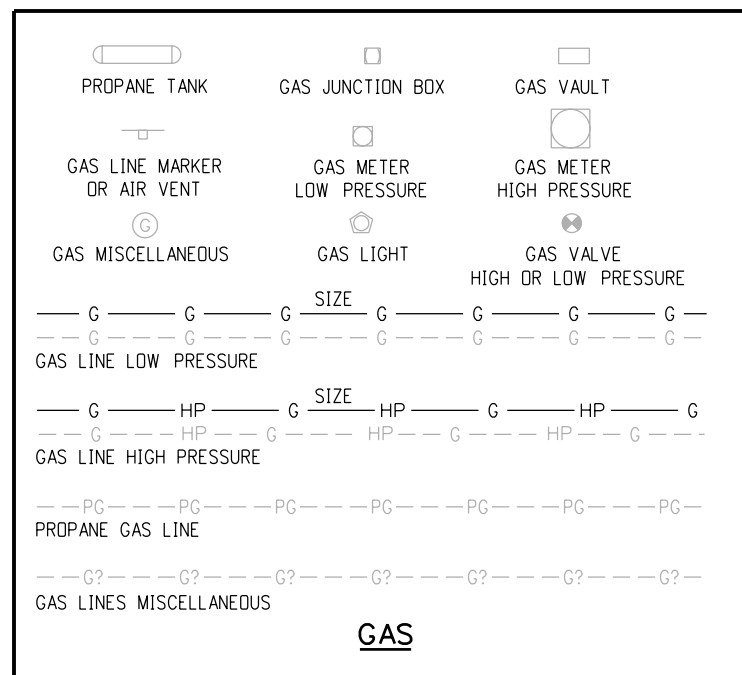


|   |           |                                                                     |                 |  |   |  |                     |  |                   |  |
|---|-----------|---------------------------------------------------------------------|-----------------|--|---|--|---------------------|--|-------------------|--|
| Computer File Information                                                                             |           | <div><div>R-X</div><div>R-X</div><div>R-X</div><div>R-X</div></div> | Sheet Revisions |  | <div><div><div><div><div></div><div></div><div></div></div><div><div></div><div></div><div></div></div></div><div><div>Colorado Department of Transportation</div><div>4201 East Arkansas Avenue<br/>Denver, Colorado 80222<br/>Phone: (303) 757-9083<br/>Fax: (303) 757-9820</div></div><div><div>Project Development Branch</div><div>SRJ/LTA</div></div></div></div> |  | STANDARD<br>SYMBOLS |  | STANDARD PLAN NO. |  |
| Date:                                                                                                 | Comments: |                                                                     | M-100-1         |  |   |  |                     |  |                   |  |
| Creation Date: 07/04/06      Initials: SRJ                                                            |           |                                                                     |                 |  | <div><div>Issued By: Project Development Branch on July 04, 2006</div><div>Sheet No. 3 of 3</div></div>   |  |                     |  |                   |  |
| Last Modification Date: 07/04/06      Initials: LTA                                                   |           |                                                                     |                 |  |   |  |                     |  |                   |  |
| Full Path: <a href="http://www.dot.state.co.us/DesignSupport/">www.dot.state.co.us/DesignSupport/</a> |           |                                                                     |                 |  |   |  |                     |  |                   |  |
| Drawing File Name: 100010303.dgn                                                                      |           |                                                                     |                 |  |   |  |                     |  |                   |  |
| CAD Ver.: MicroStation V8    Scale: Not to Scale    Units: English                                    |           |                                                                     |                 |  |   |  |                     |  |                   |  |

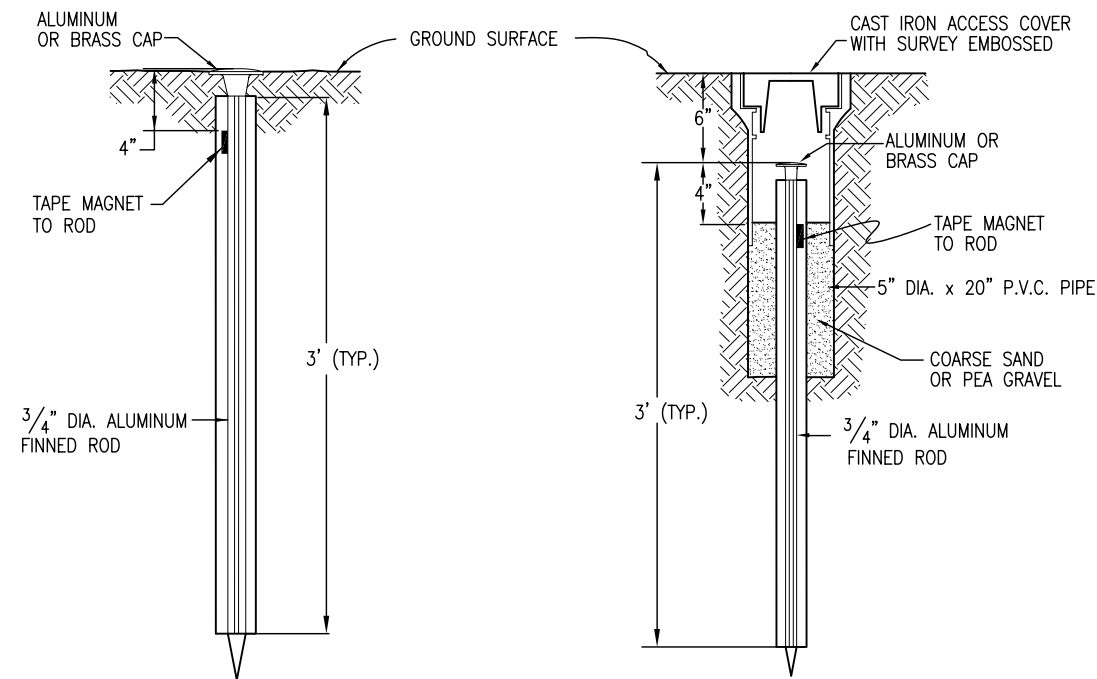


**TYPE 1 MONUMENT**

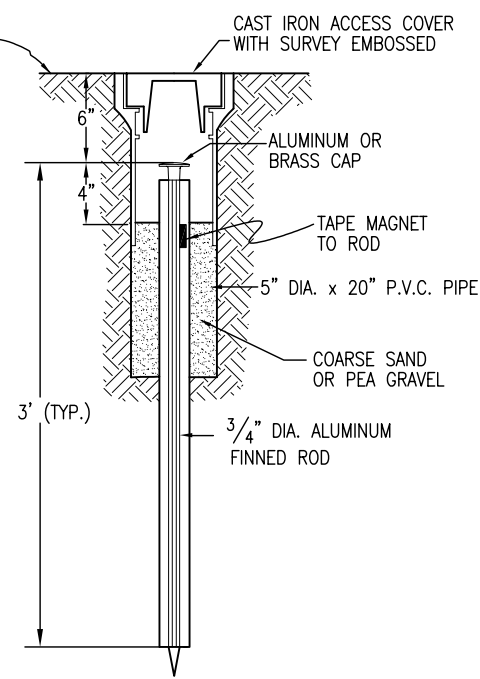


**TYPE 1A MONUMENT**  
INCLUDES MONUMENT BOX

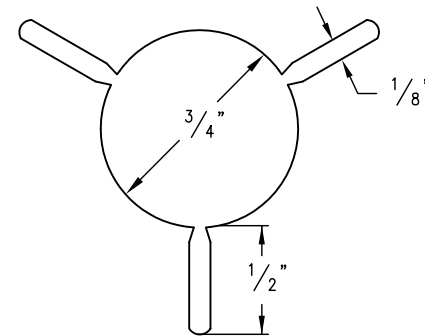


**SECTION A-A**

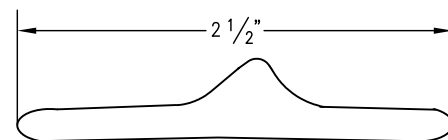


**SECTION B-B**

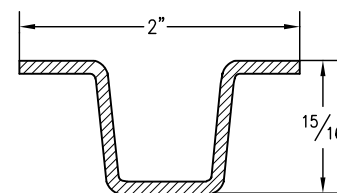


**DELINEATOR POST**  
**SECTION C-C**

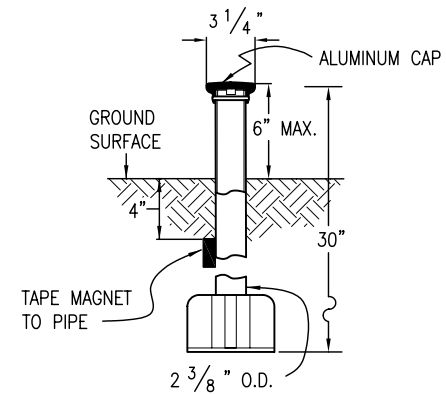


**TYPE 3 MONUMENT**

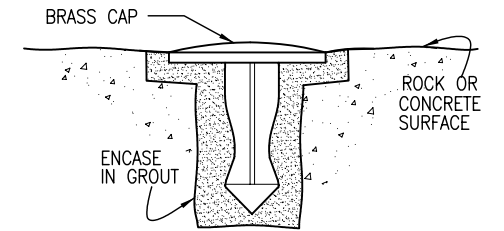


**TYPE 5 MONUMENT**  
ALUMINUM CAP AND TYPE 5(S)  
DETAILS SHOWN ON SHEET 2

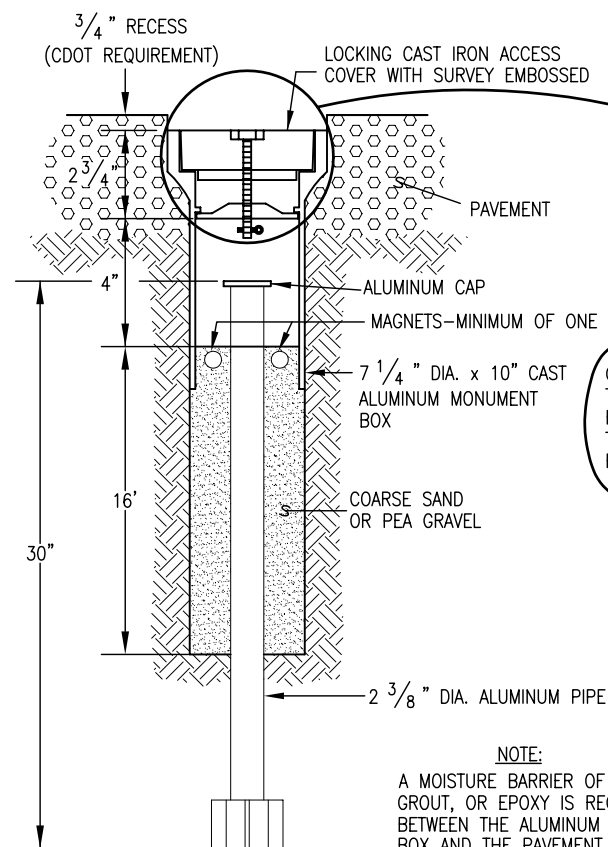


**TYPE 3A MONUMENT**  
ROADWAY INSTALLATION  
INCLUDES MONUMENT BOX

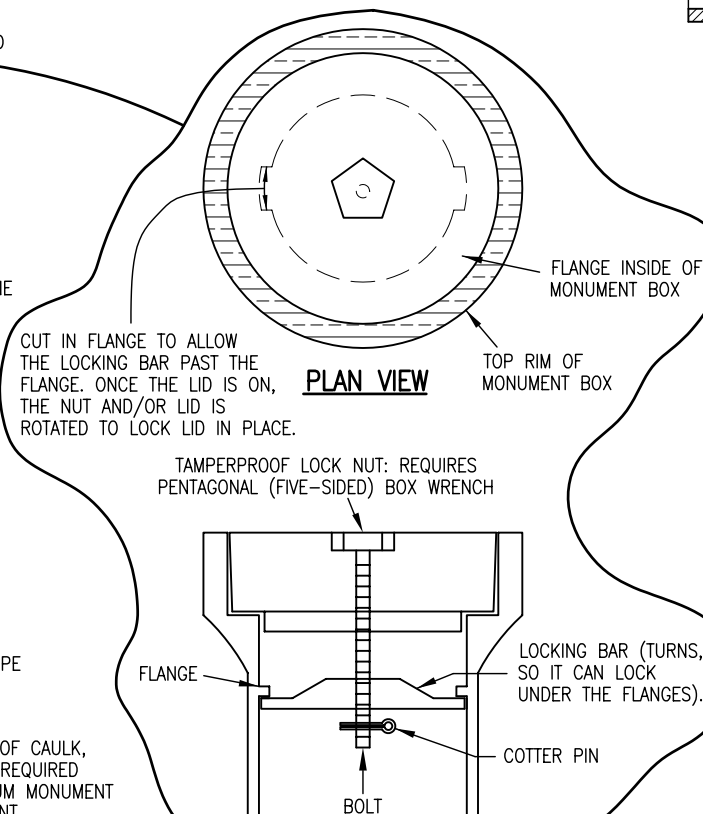


**LOCKING CAST IRON ACCESS COVER**

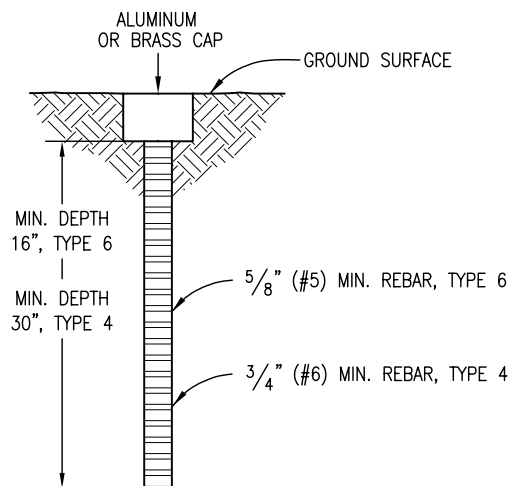

**TYPE 4 AND TYPE 6 MONUMENT**

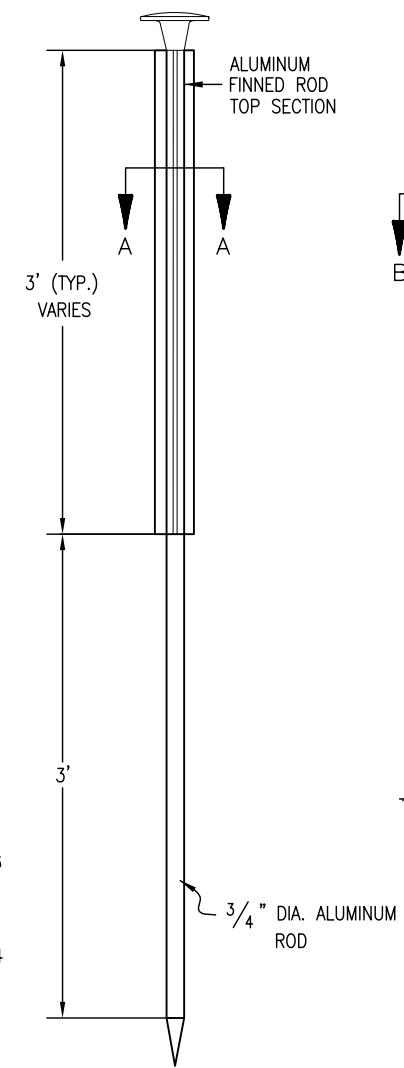

**TYPE 2 MONUMENT**  
TYPE 2A INCLUDES MONUMENT BOX

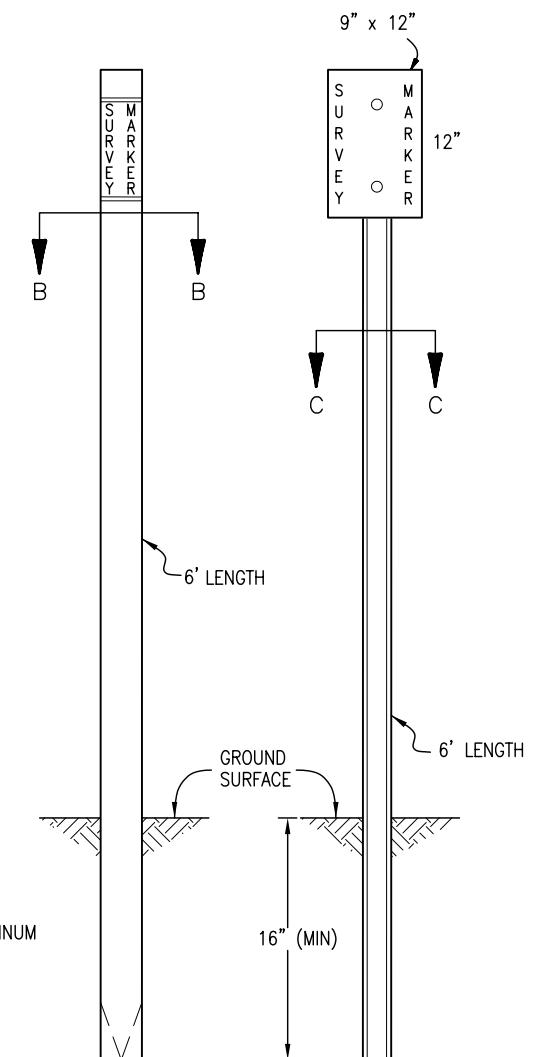

**WITNESS POSTS**

**Computer File Information**

Creation Date: 07/04/06 Initials: SJR  
Last Modification Date: 07/04/06 Initials: LTA  
Full Path: www.dot.state.co.us/DesignSupport/  
Drawing File Name: 629010102.dwg  
CAD Ver.: MicroStation V8 Scale: Not to Scale Units: English

**Sheet Revisions**

| Date: | Comments: |
|-------|-----------|
| (R-X) |           |
| (R-X) |           |
| (R-X) |           |
| (R-X) |           |

**Colorado Department of Transportation**

4201 East Arkansas Avenue  
Denver, Colorado 80222  
Phone: (303) 757-9083  
Fax: (303) 757-9820

**Project Development Branch**

**SRJ/LTA**


**SURVEY  
MONUMENTS**

Issued By: Project Development Branch on July 04, 2006


**STANDARD PLAN NO.**

**M-629-1**


**Sheet No. 1 of 2**

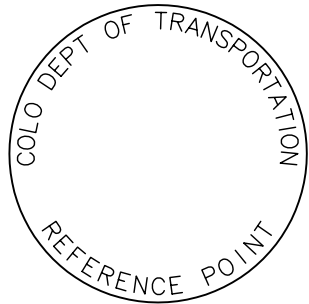


REFERENCE  
MONUMENT CAP

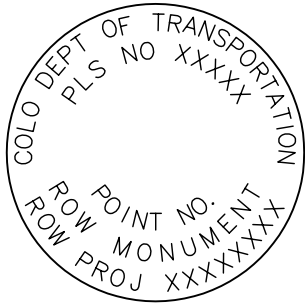


ROW  
MONUMENT CAP

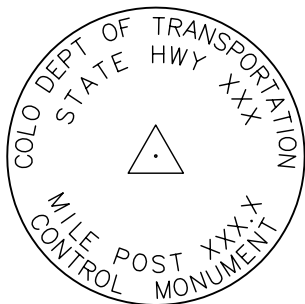

CONTROL  
MONUMENT CAP

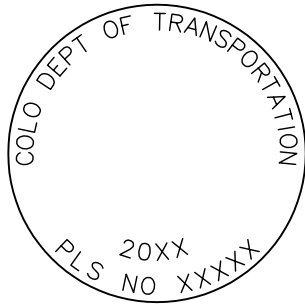


ALIQOT CORNER  
MONUMENT CAP

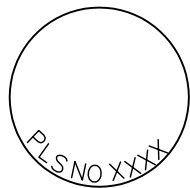


ALUMINUM CAP


NOTE: A BLANK CAP MAY BE SUBSTITUTED IF THE APPROPRIATE CAP SHOWN ABOVE IS NOT AVAILABLE. IF A BLANK CAP IS USED, ALL INFORMATION NORMALLY INCLUDED ON THE APPROPRIATE STANDARD CAP, SHALL BE STAMPED ON THE BLANK CAP ALONG WITH SPECIFIC PROJECT INFORMATION SUCH AS PROJECT NO., DATE, POINT NO., ETC..

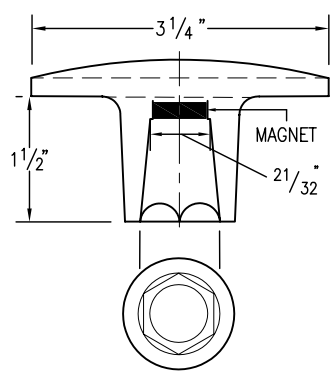


ALUMINUM CAP  
USED WITH ALUMINUM ROD

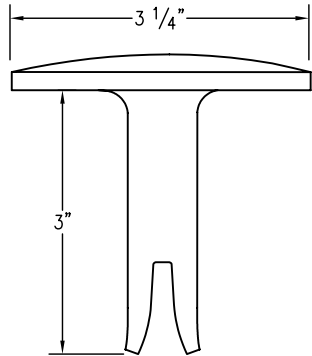



ALUMINUM CAP  
TYPE 5  
FOR PLACING IN EXISTING  
CONCRETE OR ROCK

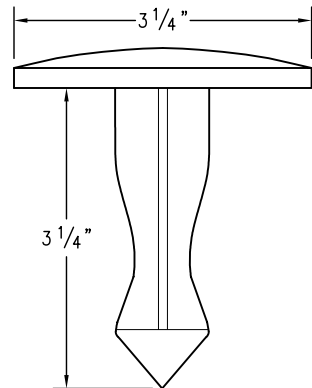

BRASS CAP  
TYPE 5  
FOR PLACING IN EXISTING  
CONCRETE OR ROCK

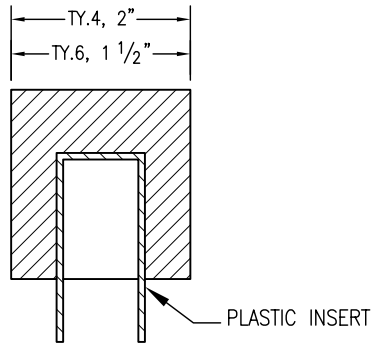

ALUMINUM CAP

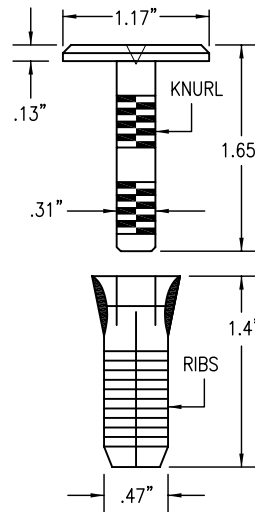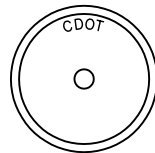

COPPER ALLOY CAP  
TYPE 5(S)  
FOR PLACING IN EXISTING  
SIDEWALK, CURB, OR GUTTER

## ALL MONUMENTATION MATERIALS WILL BE FURNISHED BY CDOT

THE MONUMENT TYPE SHALL MEET THE MINIMUM STANDARDS AS DETERMINED BY THE COLORADO STATE BOARD OF REGISTRATION FOR PROFESSIONAL LAND SURVEYORS RULES (STATE BOARD RULES).

THE CDOT SURVEY COORDINATOR SHALL APPROVE ALL EXCEPTIONS FOR STAMPING MONUMENTS DIFFERING FROM THE STANDARDS.

## TYPE 1 AND TYPE 1A ALUMINUM FINNED ROD MONUMENTS

THIS MONUMENT SHALL BE USED FOR ROW OR REFERENCE MONUMENTS OR MAY BE USED FOR AN ALIQUOT CORNER MONUMENT. WHEN USED AS AN ALIQUOT CORNER MONUMENT, INSTALLATION AND RECORD FILING REQUIREMENTS SHALL BE AS STATED FOR TYPE 3 AND TYPE 3A MONUMENTS.

MONUMENTS SHALL BE INSTALLED BY ATTACHING THE PROPER SIZE TIP TO ONE END OF A SECTION OF FINNED ROD, AND A 3 IN. LONG X 3/4 IN. DIA. STAINLESS STEEL ADAPTER TO THE OTHER END. THE DRIVER IS THEN PLACED OVER THE STAINLESS STEEL ADAPTER FOR THE HAMMER TO CONTACT. TYPE 1 MONUMENTS SHALL USE A MINIMUM 3 FT. SECTION OF FINNED ROD.

WHEN SUBSURFACE ROCK OR CONCRETE IS ENCOUNTERED LESS THAN 3 FT. BELOW THE GROUND SURFACE, THE ROD SHALL BE EMBEDDED IN THE ROCK OR IN CONCRETE AT LEAST 6 IN. AND GROUTED IN PLACE. THE ROD MAY BE SHORTENED TO ACCOMMODATE THE CONDITIONS.

WHEN UNSTABLE SOIL CONDITIONS ARE ENCOUNTERED, ADDITIONAL SECTIONS OF ROD SHALL BE ADDED TO ACHIEVE STABILITY. HORIZONTAL AND VERTICAL STABILITY ARE REQUIRED.

TYPE 1A MONUMENT INCLUDES MONUMENT BOX. A LOCKING CAST IRON ACCESS COVER SHALL BE INSTALLED WHEN THE MONUMENT IS LOCATED IN THE ROADWAY PAVEMENT.

## TYPE 2 AND TYPE 2A ALUMINUM FINNED ROD MONUMENTS

THIS MONUMENT SHALL BE USED FOR HORIZONTAL AND VERTICAL CONTROL MONUMENTS. WHEN UNSTABLE SOIL CONDITIONS ARE ENCOUNTERED, ADDITIONAL SECTIONS OF ROD SHALL BE ADDED TO ACHIEVE STABILITY. HORIZONTAL AND VERTICAL STABILITY ARE REQUIRED. IN MOST SOIL CONDITIONS THE TYPE 2 MONUMENT IS EMBEDDED 6 FT. INTO THE GROUND.

THE MONUMENT SHALL BE INSTALLED BY FIRST ATTACHING THE PROPER SIZE TIP TO A 3 FT. LONG X 3/4 IN. DIA. ROD, THEN DRIVING THE ROD AT LEAST 30 IN. INTO THE GROUND. ADDITIONAL 3 FT. LONG X 3/4 IN. FINNED ROD SECTIONS SHALL BE ADDED AND DRIVEN FLUSH WITH THE GROUND UNTIL THE MONUMENT IS IN A STABLE POSITION. THE FINS ARE BENT OVER USING PLIERS TO ACCOMMODATE INSTALLING THE CAP. THE CAP IS FIRMLY SEATED ONTO THE LAST FINNED SECTION OF ROD USING A DEAD BLOW SLEDGE HAMMER.

TYPE 2A MONUMENT INCLUDES MONUMENT BOX. A LOCKING CAST IRON ACCESS COVER SHALL BE INSTALLED WHEN THE MONUMENT IS LOCATED IN THE ROADWAY PAVEMENT.

## TYPE 3 AND TYPE 3A ALUMINUM PIPE MONUMENTS

THIS MONUMENT SHALL BE USED FOR AN ALIQUOT CORNER MONUMENT. THE INSTALLATION OF THIS MONUMENT AND RECORD FILING SHALL BE DONE IN ACCORDANCE WITH THE STATE BOARD RULES. ALSO REFER TO THE CDOT SURVEY MANUAL AND THE BUREAU OF LAND MANAGEMENT REQUIREMENTS FOR MONUMENT INSTALLATION. THE LAND SURVEYOR'S LICENSE NUMBER AND THE YEAR SHALL BE STAMPED ON THE CAP.

TYPE 3A MONUMENT INCLUDES MONUMENT BOX. A LOCKING CAST IRON ACCESS COVER SHALL BE INSTALLED WHEN THE MONUMENT IS LOCATED IN THE ROADWAY PAVEMENT.

## TYPE 4 ALUMINUM MONUMENT

THIS MONUMENT MAY BE INSTALLED IN LIEU OF REPLACING THE ENTIRE MONUMENT WHEN REBAR IS IN PLACE AT AN ALIQUOT CORNER LOCATION. REFER TO THE STATE BOARD RULES. A MINIMUM 2 IN. DIA. CAP SHALL BE USED ON 3/4 IN. (#6) REBAR.

## TYPE 5 BRASS/ALUMINUM CAP MONUMENT

THIS MONUMENT MAY BE INSTALLED IN LIEU OF ALL OTHER CDOT MONUMENTS, WHEN THE POSITION IS LOCATED IN CONCRETE OR STABLE ROCK FORMATION.

## TYPE 5(S) COPPER ALLOY CAP MONUMENT – SMALL

THIS MONUMENT MAY BE INSTALLED IN LIEU OF A TYPE 5 MONUMENT, WHEN THE POSITION IS LOCATED IN A CONCRETE SIDEWALK, CURB OR GUTTER, OR WHEN SETTING A TYPE 5 WOULD COMPROMISE THE INTEGRITY OF THE RECEIVING STRUCTURE.

### STAMPING REQUIREMENTS:

- "RP", WHEN THE APPLICATION IS A REFERENCE POINT.
- "ROW", POINT NUMBER, "LS", AND REGISTRATION NUMBER WHEN THE APPLICATION IS A ROW POINT.
- "CP" AND A UNIQUE IDENTIFIER PROVIDED BY THE REGION SURVEY COORDINATOR, WHEN THE APPLICATION IS A CONTROL POINT.
- "PE", POINT NUMBER, "LS", AND REGISTRATION NUMBER, WHEN THE APPLICATION IS A PERMANENT EASEMENT POINT.
- "PP" AND POINT NUMBER, WHEN THE APPLICATION IS A PROJECT POINT.

## TYPE 6 ALUMINUM MONUMENT

THIS MONUMENT SHALL BE USED FOR PERMANENT EASEMENTS, PROJECT BENCH MARKS, PROJECT POINTS, AND REFERENCES. AN ALUMINUM CAP WITH A MINIMUM DIAMETER OF 1 1/2 IN., SHALL BE USED ON 5/8 IN. (#5) MINIMUM REBAR.

## \* WITNESS POSTS


THE WITNESS POST WILL BE SUPPLIED BY CDOT AND INSTALLATION SHALL BE INCLUDED IN THE WORK. IT SHALL BE DRIVEN WITHIN 1 FT. OF THE MONUMENT WHEN POSSIBLE. A DELINEATOR POST WITH A 9 IN. X 12 IN. METAL SIGN PANEL MAY BE USED IN LIEU OF THE PLASTIC POST. THIS POST SHALL CONFORM TO STANDARD PLAN S-612-1. A REQUIRED WITNESS POST MAY BE OMITTED WITH THE APPROVAL OF THE ENGINEER IF THE WITNESS POST LOCATION IS WITHIN A TRAVELED WAY, DRIVEWAY, OR ACCESS OPENING.

## MONUMENT APPLICATION

| CAP TYPE                     | MONUMENT TYPE |    |   |    |   |    |   |   |      |   |
|------------------------------|---------------|----|---|----|---|----|---|---|------|---|
|                              | 1             | 1A | 2 | 2A | 3 | 3A | 4 | 5 | 5(S) | 6 |
| REFERENCE                    | X             | X  |   |    |   |    |   | X | X    | X |
| ROW                          | X             | X  |   |    |   |    |   | X | X    |   |
| CONTROL                      |               |    | X | X  |   |    |   | X | X    |   |
| ALIQOT CORNER                | X             | X  |   |    | X | X  | X | X |      |   |
| PERMANENT EASEMENT           |               |    |   |    |   |    |   | X | X    | X |
| PROJECT POINTS               |               |    |   |    |   |    |   | X | X    | X |
|                              |               |    |   |    |   |    |   |   |      |   |
| WITNESS POST *<br>(REQUIRED) | X             |    | X | X  | X |    |   | X |      |   |

### Computer File Information

Creation Date: 07/04/06 Initials: SJR  
Last Modification Date: 07/04/06 Initials: LTA  
Full Path: www.dot.state.co.us/DesignSupport/  
Drawing File Name: 629010202.dwg  
CAD Ver.: MicroStation V8 Scale: Not to Scale Units: English

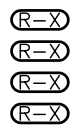

### Sheet Revisions

| Date: | Comments |
|-------|----------|
|       |          |
|       |          |
|       |          |
|       |          |

### Colorado Department of Transportation



Project Development Branch

4201 East Arkansas Avenue  
Denver, Colorado 80222  
Phone: (303) 757-9083  
Fax: (303) 757-9820

SRJ/LTA

## SURVEY MONUMENTS

Issued By: Project Development Branch on July 04, 2006

## STANDARD PLAN NO.

M-629-1

Sheet No. 2 of 2