

FEDERAL ROAD DIVISION NO.	DISTRICT	PROJ. NO.	SHEET NO.	TOTAL SHEETS
3	COLORADO	A-AA 15 (3)	1	

COLORADO


DEPARTMENT OF HIGHWAYS

PLAN AND PROFILE OF PROPOSED FEDERAL AID PROJECT NO. A-AA 15 (3) FORMER STATE HIGHWAY NO. 90 MONTROSE COUNTY

INDEX OF SHEETS


- SHEET NO. 1 TITLE SHEET
- 2 TABULATION OF PROPERTIES
- 3-18 PLAN AND PROFILE SHEETS
SHOWING RIGHT OF WAY
- 19-20 OWNERSHIP MAPS

CONVENTIONAL SIGNS

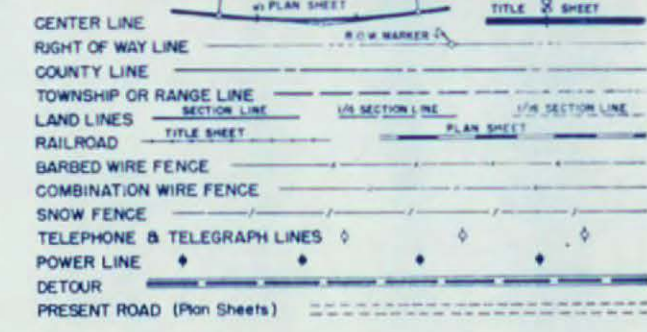


SCALES OF ORIGINAL DRAWINGS
 ON PLAN, 1 IN. = 100 FT.
 ON PROFILE, 1 IN. = 100 FT. HORIZONTAL
 1 IN. = 10 FT. VERTICAL
 GRADE LINE ON PROFILE IS SHOWN AS GRADE OF FINISHED ROAD
 GROSS LENGTH OF PROJECT } FT. MI.
 NET LENGTH OF PROJECT }

RIGHT OF WAY

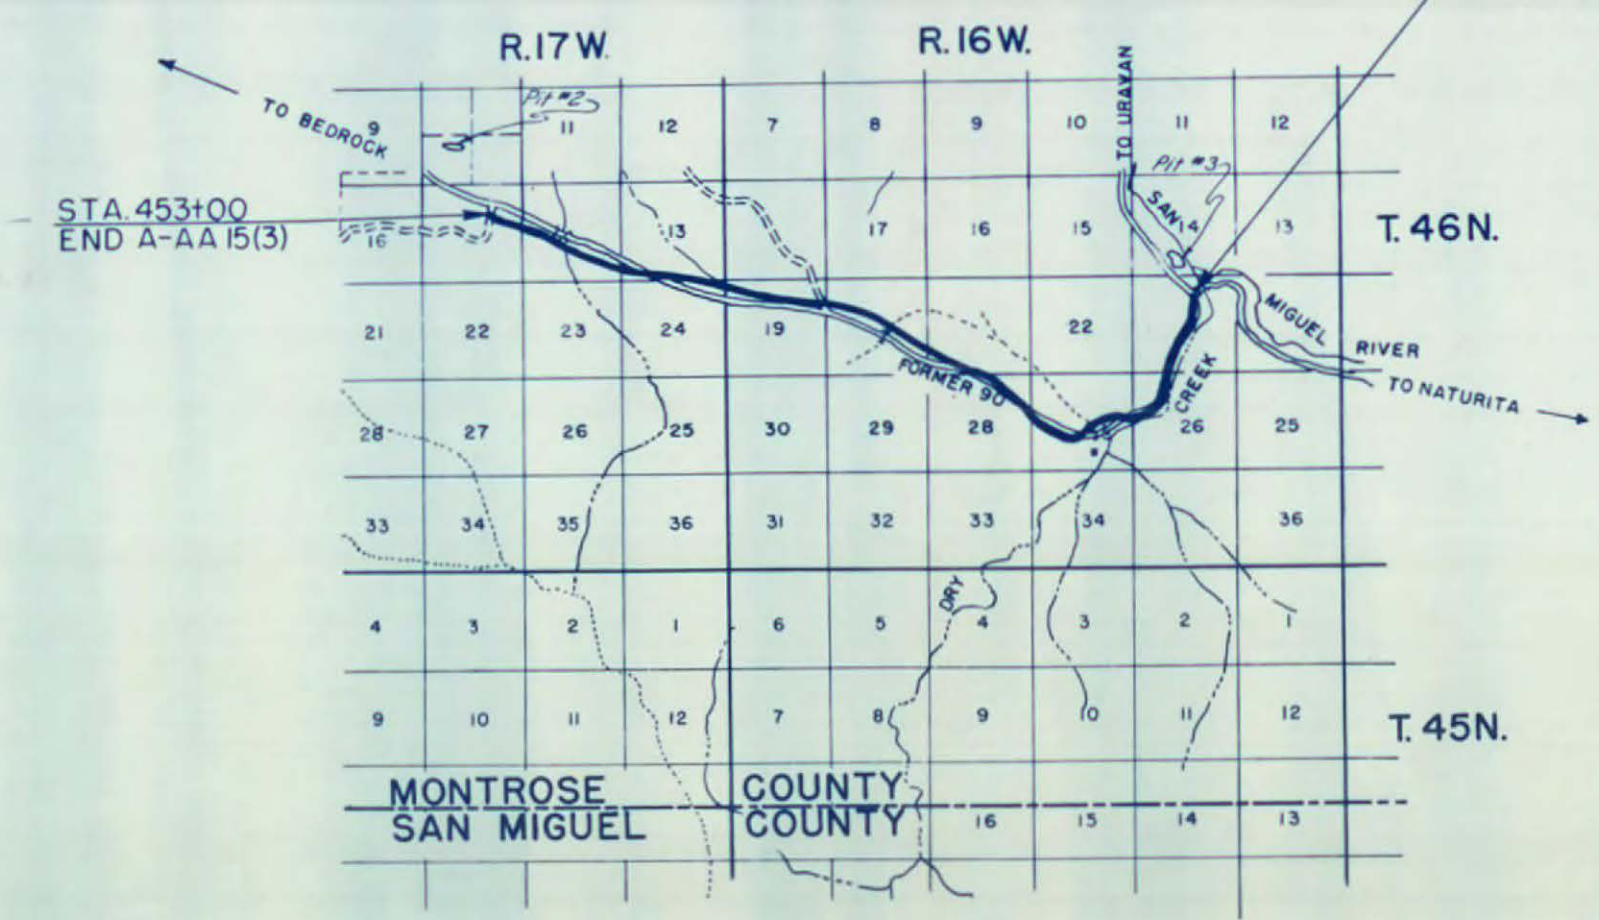

STA. 00+10.5 BEGIN A-AA 15 (3)
 10' OPPOSITE STA. 103+00.2 ON S 0141 (2)

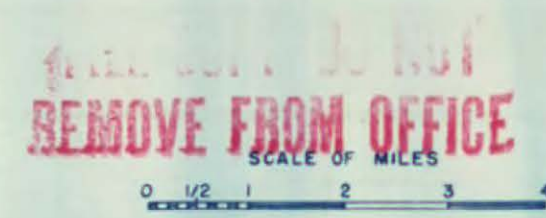

FILE COPY-DO NOT REMOVE FROM OFFICE

FILE COPY-DO NOT REMOVE FROM OFFICE

R.O.W. TABULATION OF PROPERTIES IN MONTROSE COUNTY S.H.No. PROJ. A AA 15 (3)

FEDERAL ROAD DIVISION NO.	DISTRICT	PROJ. NO.	SHEET NO.	TOTAL SHEETS
9	COLORADO	A AA 15(3)	2	

RIGHT OF WAY Rev. 5-23-56 RDC 1-A & 2A
Rev. 6-7-56 S.W. 2 Rev.
Rev. 7-30-56 RDC-11-15, 1-A, 1-B

PARCEL NO.	OWNER	ADDRESS	LOCATION	AREA IN ACRES			REMARKS	NO.
				TOTAL LAND IN TRACT	PARCEL	TO BE ACQUIRED		
			T. 46N. R. 16W. N.M.P.M.					
1 Rev.	Vanadium Corporation of America	Durango, Colorado	Part of NW 1/4 NE 1/4, & SW 1/4 NE 1/4, Sec. 23		5.004	2.675		1 Rev.
2 Rev.	W.R. Hall	604 North Ave., Grand Junction, Colo.	Part of NW 1/4 NE 1/4, Sec. 23		0.425	0.218		2 Rev.
3	Joe Willoughby	170 Vista Grande, Grand Junction, Colo.	NW 1/4 SE 1/4, Sec. 23		6.287	4.698		3
4	U.S. Land		SW 1/4 SE 1/4, & E 1/2 SW 1/4, Sec. 23					4
5	U.S. Land		E 1/2 NW 1/4 & NW 1/2 SW 1/4, Sec. 26					5
6	U.S. Land		NW 1/2 SE 1/4 & NE 1/4 SW 1/4, Sec. 27					6
7	Elmer F. Houser & Bernice P. Houser	Nucleo, Colorado	NW 1/4 SW 1/4, Sec. 27		1.517	0.810		7
8	U.S. Land		SW 1/4 NW 1/4, Sec. 27					8
9	Elmer F. Houser & Bernice P. Houser	Nucleo, Colorado	SE 1/4 NE 1/4, Sec. 28		1.891	1.891		9
10	U.S. Land		NW 1/2 NE 1/4 & NE 1/4 NW 1/4, Sec. 28					10
11	U.S. Land		SE 1/2 SW 1/4, Sec. 21					11
12	U.S. Land		E 1/2 SE 1/4 NW 1/4 SE 1/4, NW 1/2 SW 1/4 & SE 1/2 NW 1/4 of Sec. 20.					12
13	U.S. Land		SE 1/2 NE 1/4, Sec. 19					13
14	W.M. Lyle	Box 516, Durango, Colorado	SE 1/4 NW 1/4, Sec. 19		3.636	1.675		14
15	U.S. Land		Lot 2, Sec. 19					15
16	W.M. Lyle	Box 516, Durango, Colorado	Lot 1, Sec. 19		2.589	1.969		16
17	U.S. Land		T. 46N. R. 17W. N.M.P.M.					17
18	Ira E. Froom & Albert N. Froom	4065 SE Jefferson St., Milwaukee, Oregon	NE 1/4 NE 1/4, Sec. 24		3.621	2.673		18
19	U.S. Land		NW 1/4 NE 1/4, Sec. 24					19
20	Ada E. Monell	620 S. Third, Montrose, Colorado	SE 1/4 SW 1/4, Sec. 13		1.678	0.982		20
21	Marie E. Mullen, Irene Mullen, Eugene P. Mullen, John I. Mullen, Mrs. Ben J. Desilva & Mrs. Herbert C. Hittig	4189 Arlington Ave., Los Angeles, Calif.	SW 1/4 SW 1/4, Sec. 13		4.041	2.435		21
22	Elmer F. Houser & Bernice P. Houser	Nucleo, Colorado	SE 1/4, Sec. 14		8.033	3.647		22
23	Marie E. Mullen, Irene Mullen, Eugene P. Mullen, John I. Mullen, Mrs. Ben J. Desilva & Mrs. Herbert C. Hittig	4189 Arlington Ave., Los Angeles, Calif.	NW 1/2 NE 1/4 SW 1/4, Sec. 14		0.599	0.386		23
24	Elmer F. Houser & Bernice P. Houser	Nucleo, Colorado	SE 1/4 NW 1/4 & NW 1/2 NW 1/4, Sec. 14		6.524	2.571		24
			T. 46N. R. 16W. N.M.P.M.					
1-A	Union Carbide & Carbon Corporation	30 E 32nd St., New York City, N.Y.	SW 1/4 NE 1/4 Sec. 23		0.431	0.415		1A
1-B	Vanadium Corporation of America	Durango, Colorado	SW 1/4 NE 1/4 Sec. 23		0.350	0.341		1B
	EASEMENTS							
E-22	Elmer F. Houser & Bernice P. Houser	Nucleo, Colorado	NW 1/2 SE 1/4 & SW 1/4 NE 1/4, Sec. 14, T. 46N. R. 17 W.		0.975	0.975		E-22

FED. ROAD DIST. NO.	STATE	PROJ. NO.	SHEET NO.	TOTAL SHEETS
9	COLO.	A-AA 15(3)	3	

STA. 00+10.5 BEGIN A-AA15(3)

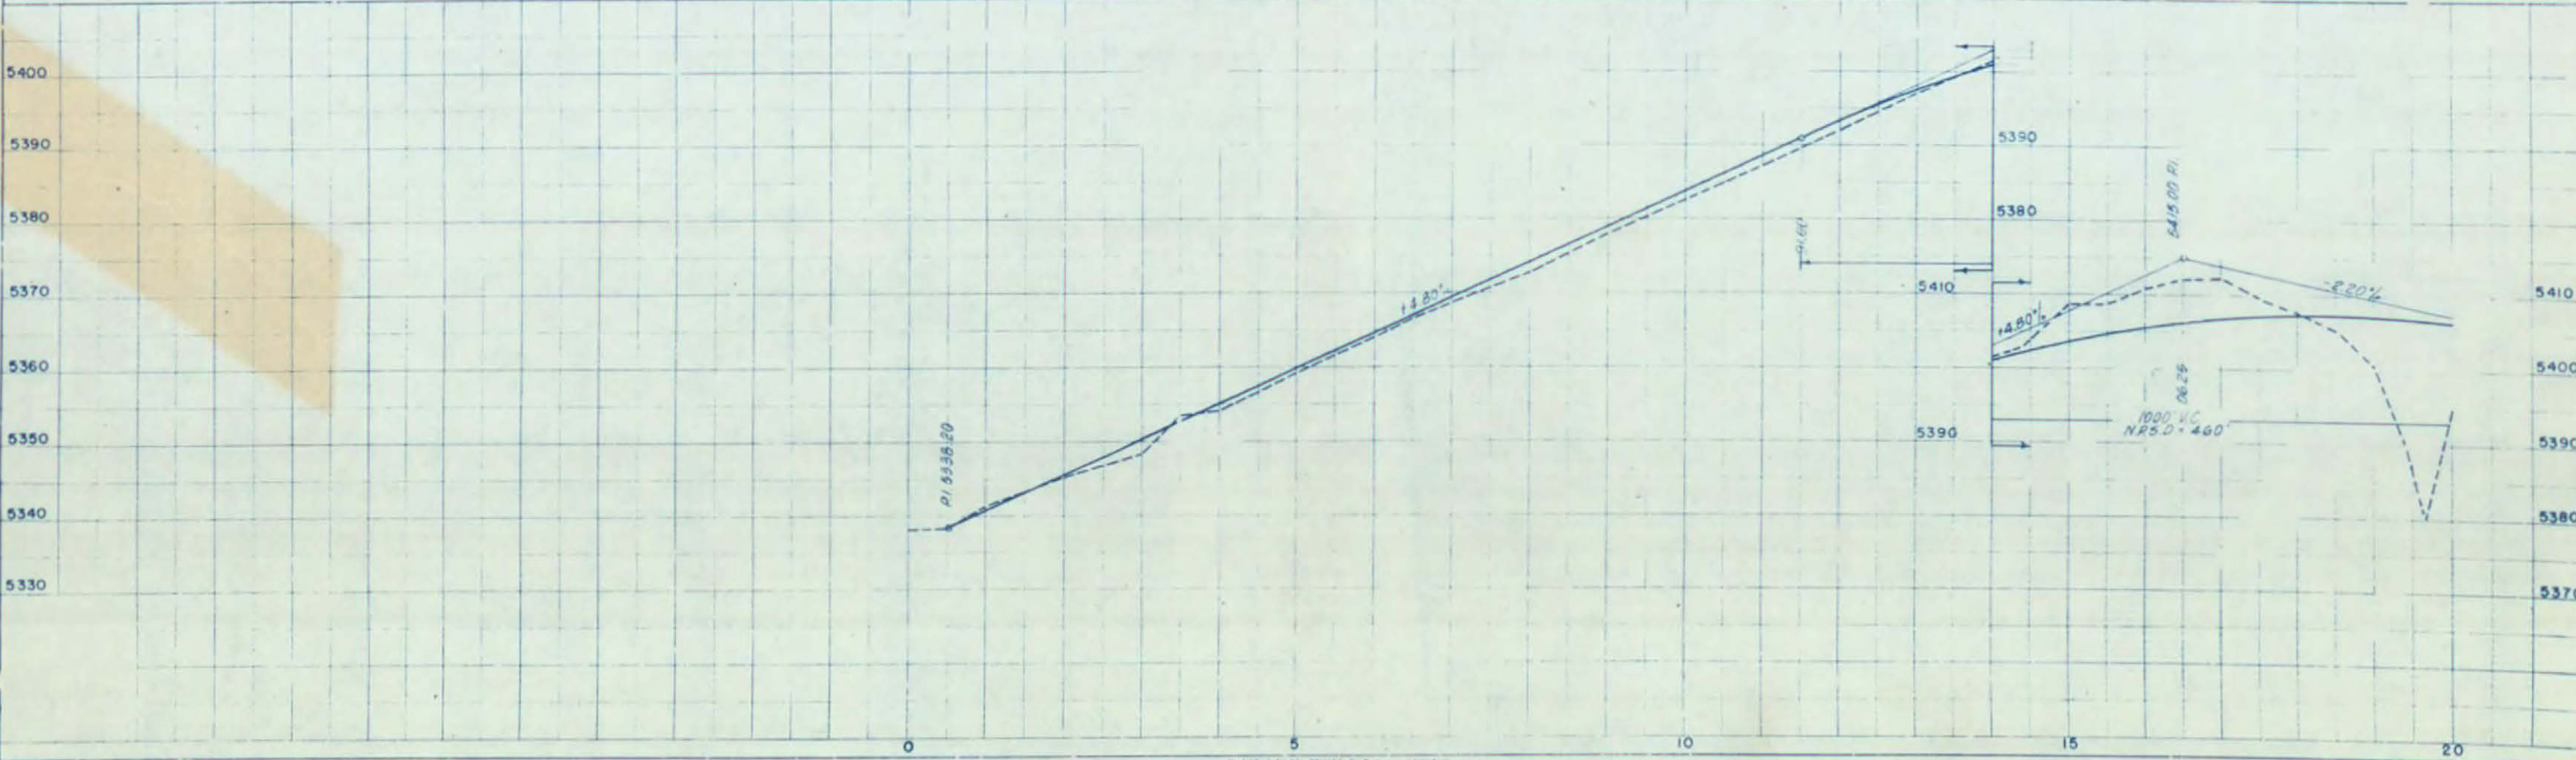


PLATE 1. PLATE 1. PLATE 1. PLATE 1. PLATE 1.



6. 18

1-A Union Carbide & Carbon Corporation
30 E. 32nd St., New York City, N.Y.

FED. ROAD DIST. NO.	STATE	PROJ. NO.	SHEET NO.	TOTAL SHEETS
9	COLO.	A-AA15(3)	4	



RIGHT OF WAY

REV. 5-24-56 R.D.C.
Rev. 6-7-56 SWZ. I Rev.
Rev. 7-30-56 R.D.C. I Rev. 10-18

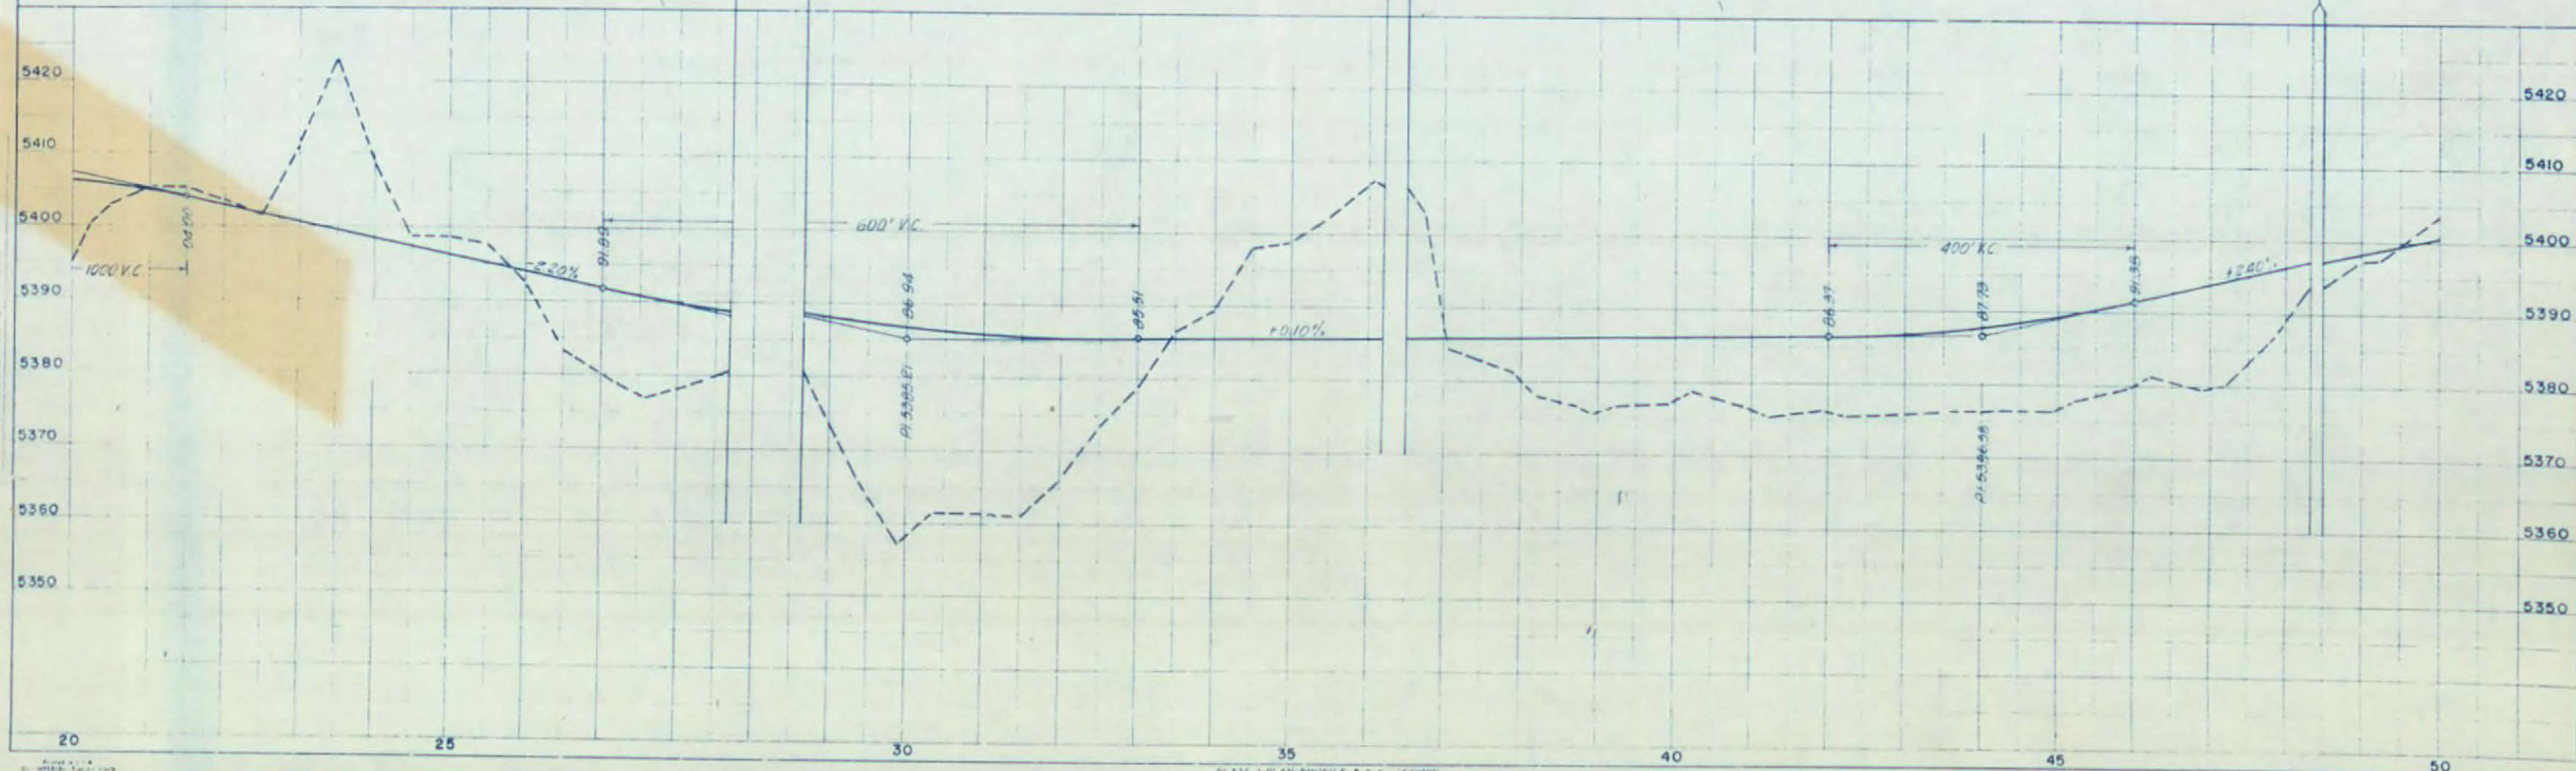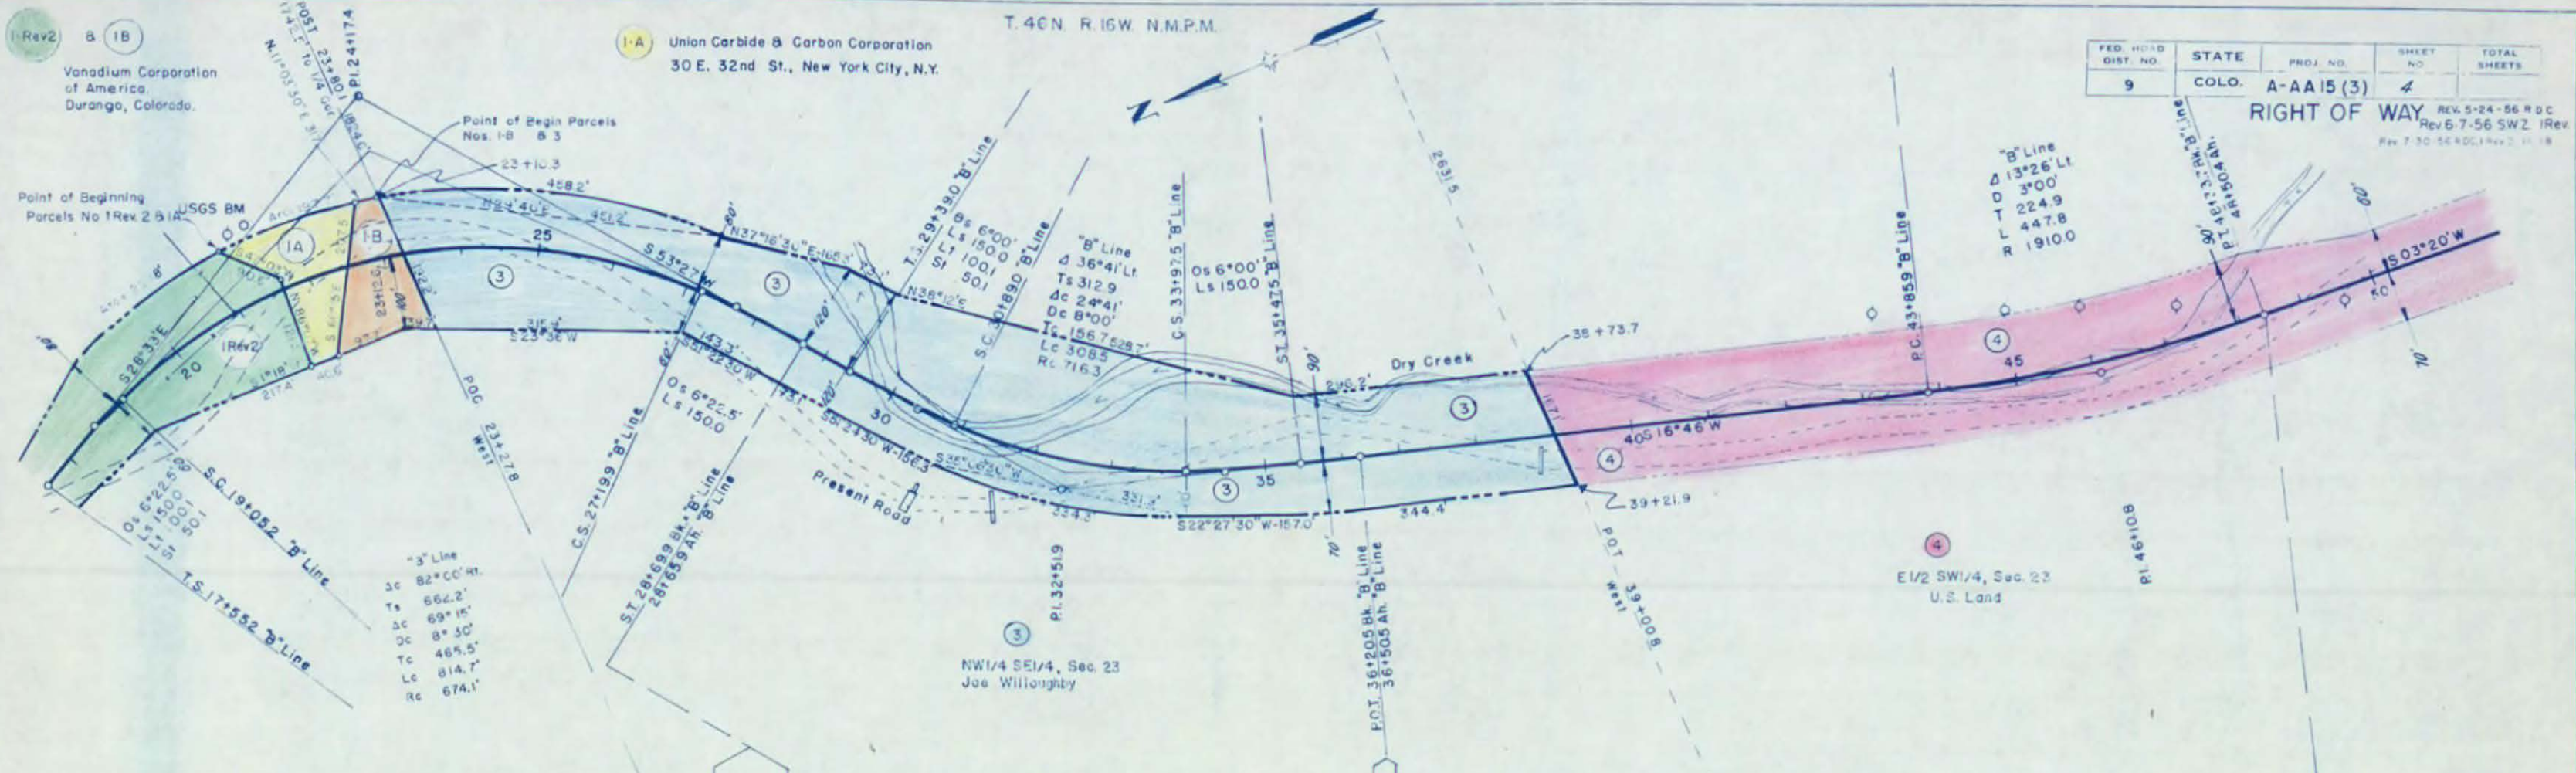

FED. ROAD DIST. NO.	STATE	PROJ. NO.	SHEET NO.	TOTAL SHEETS
9	COLO.	A-AA 15(3)	5	

RIGHT OF WAY

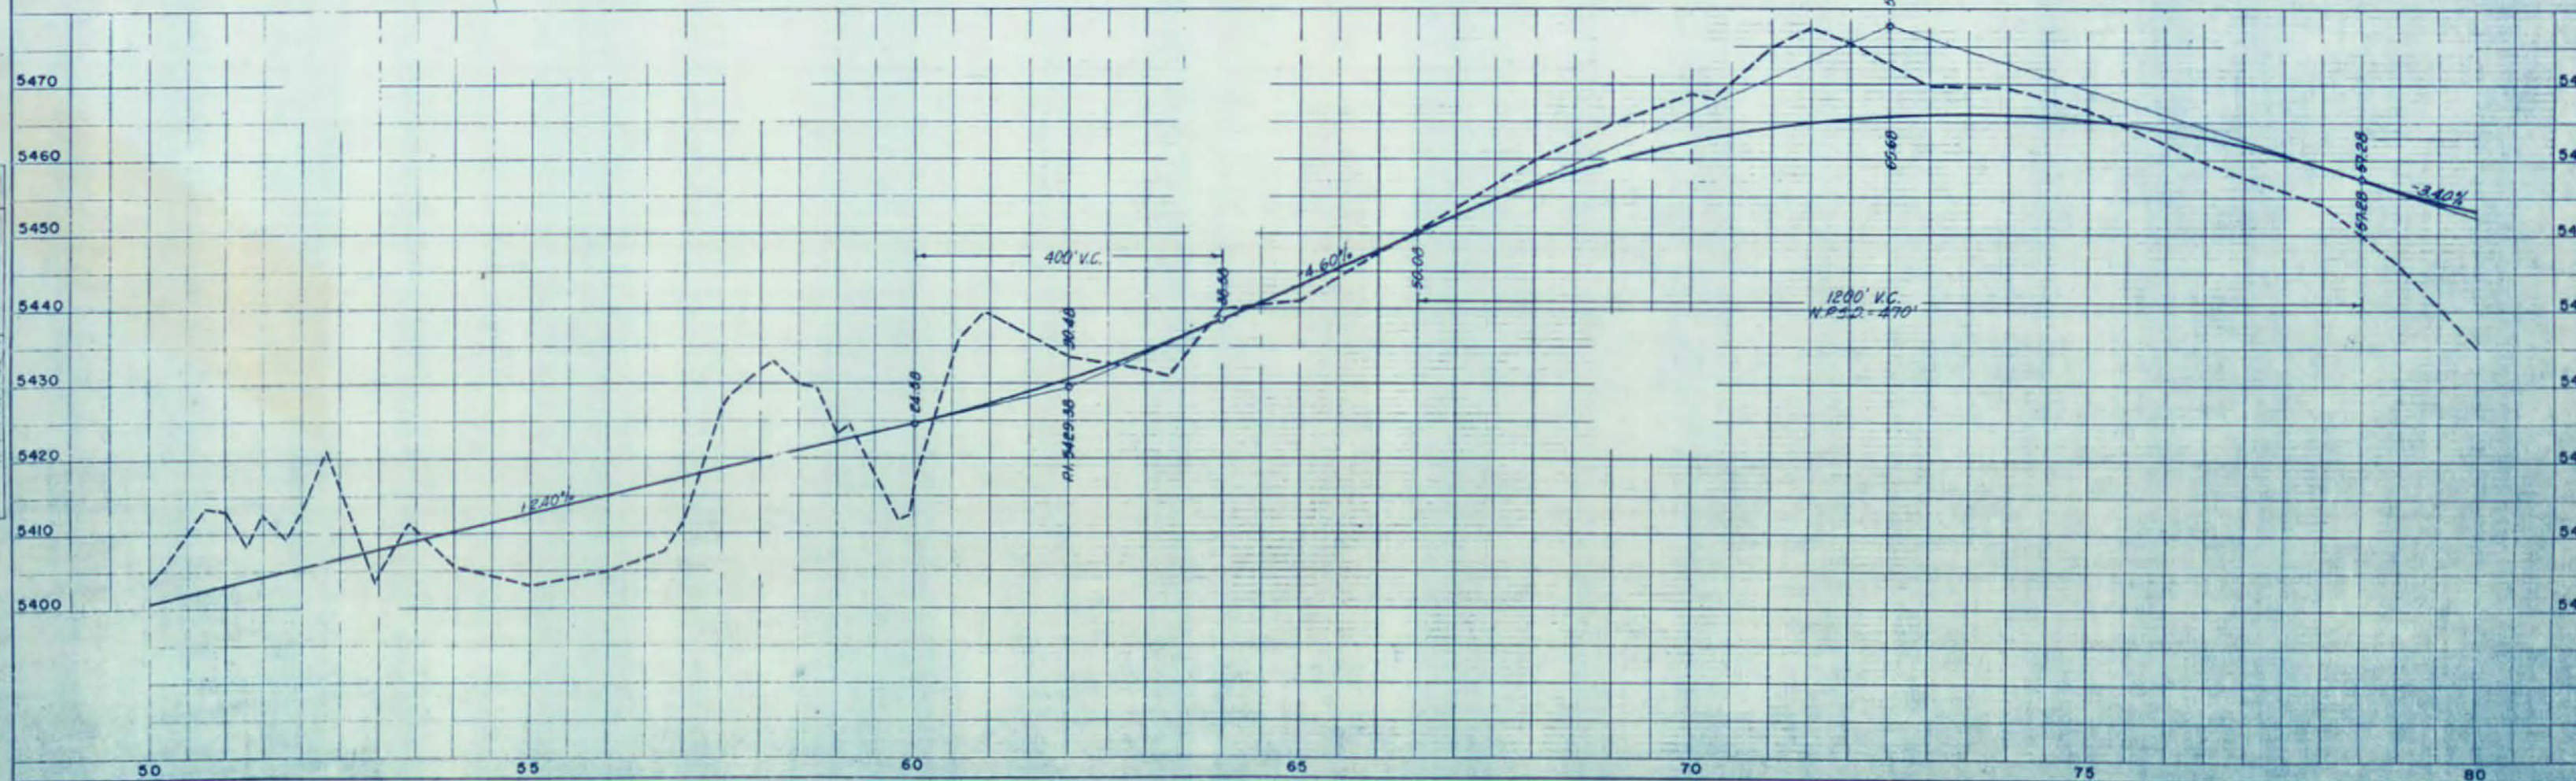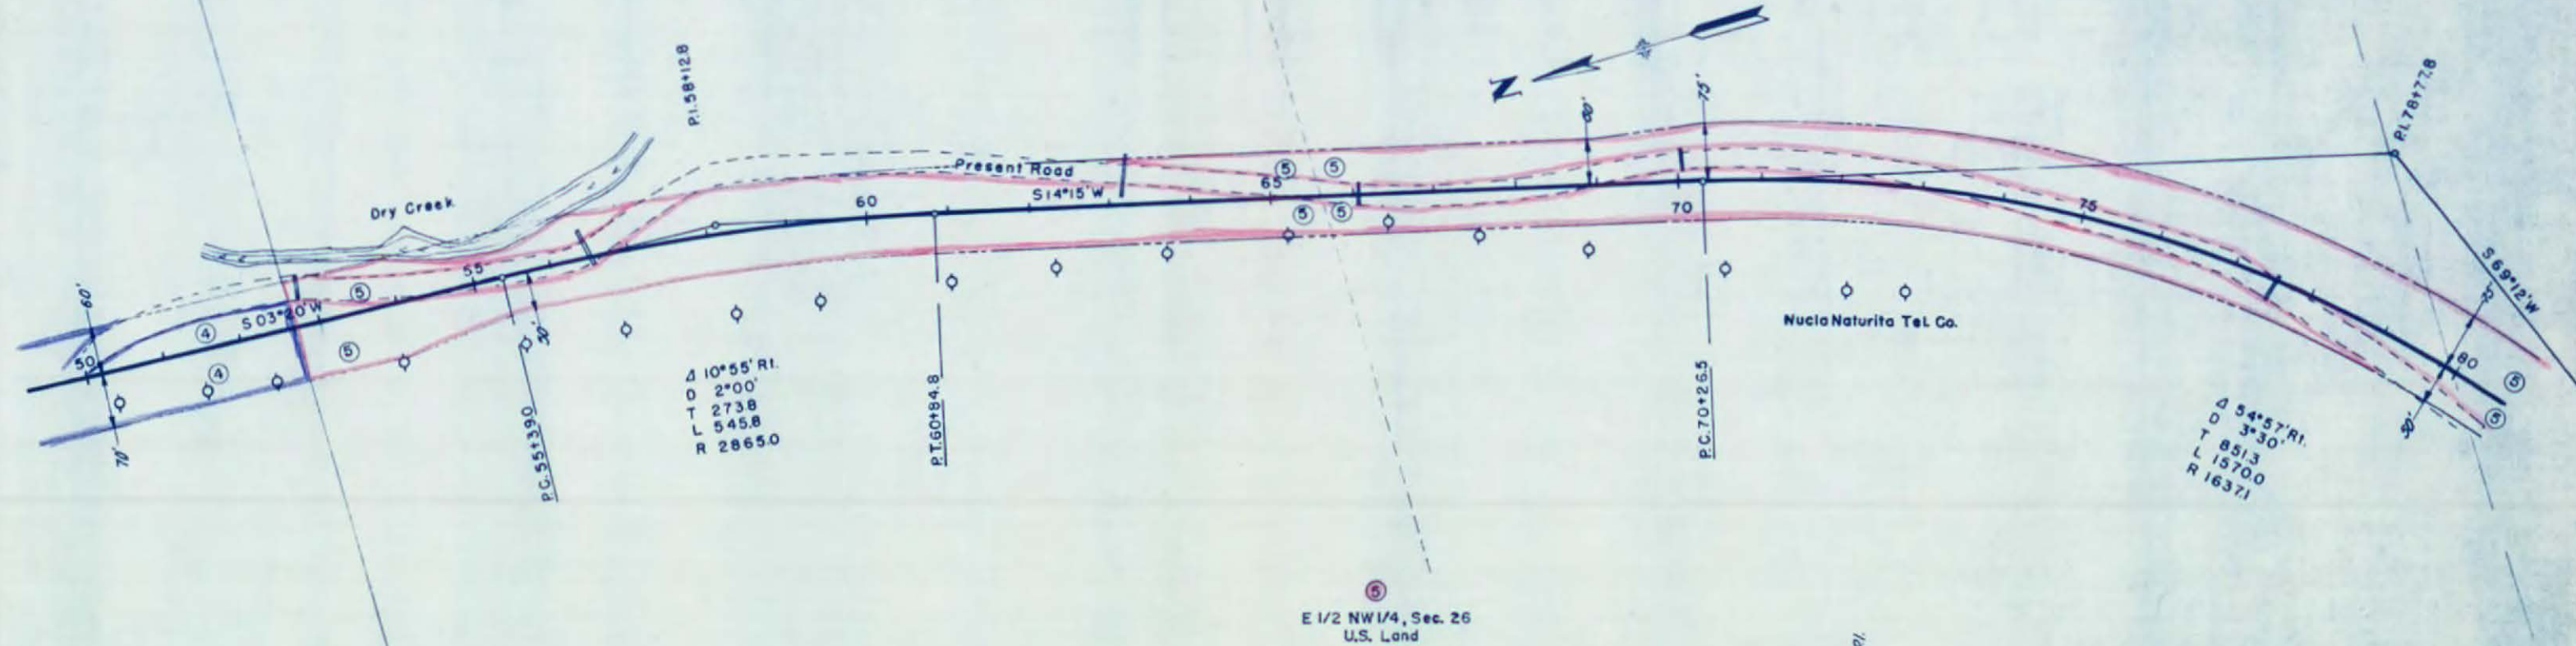


91.78+77.8

Nucia Naturita Tel. Co



N 1/2 SW 1/4, Sec. 26
U. S. Land

N 1/2 SE 1/4, Sec. 27
U.S. Land

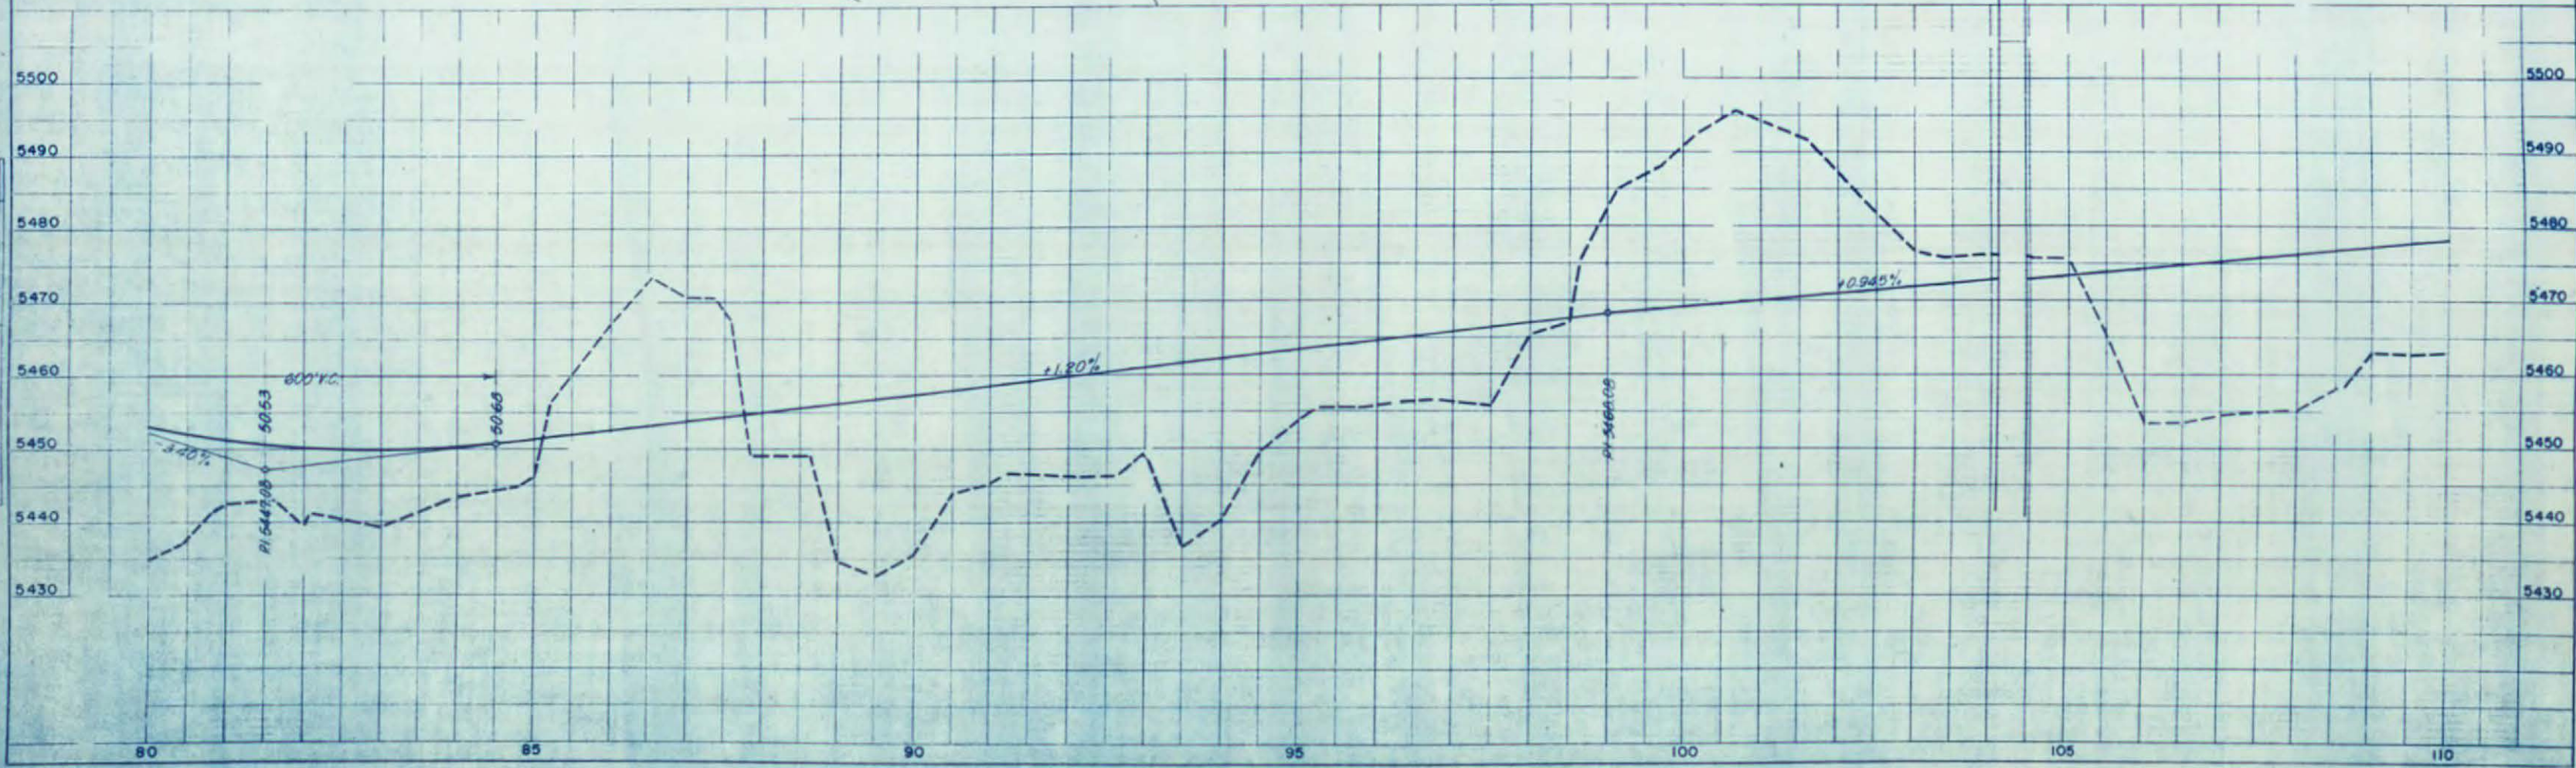


FED. ROAD DIST. NO.	STATE	PROJ. NO.	SHEET NO.	TOTAL SHEETS
9	COLO.	A-AA 15(3)	7	

RIGHT OF WAY

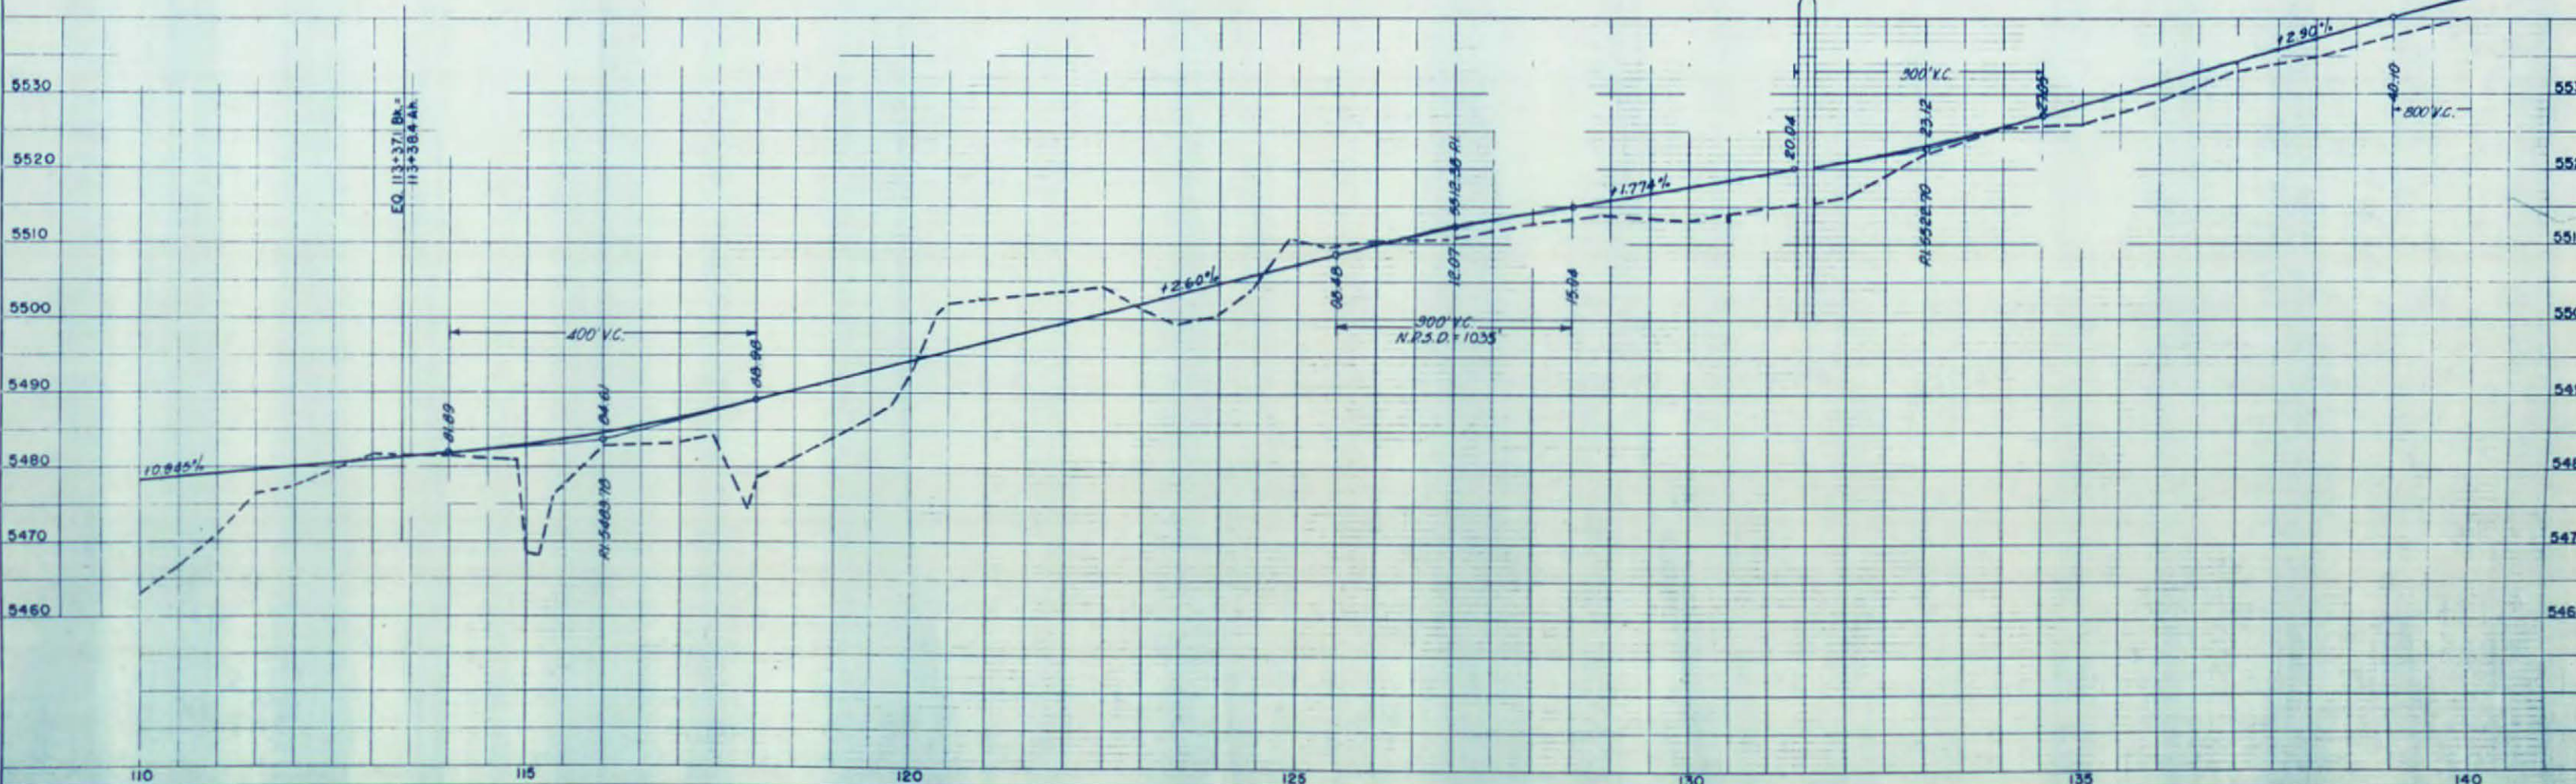
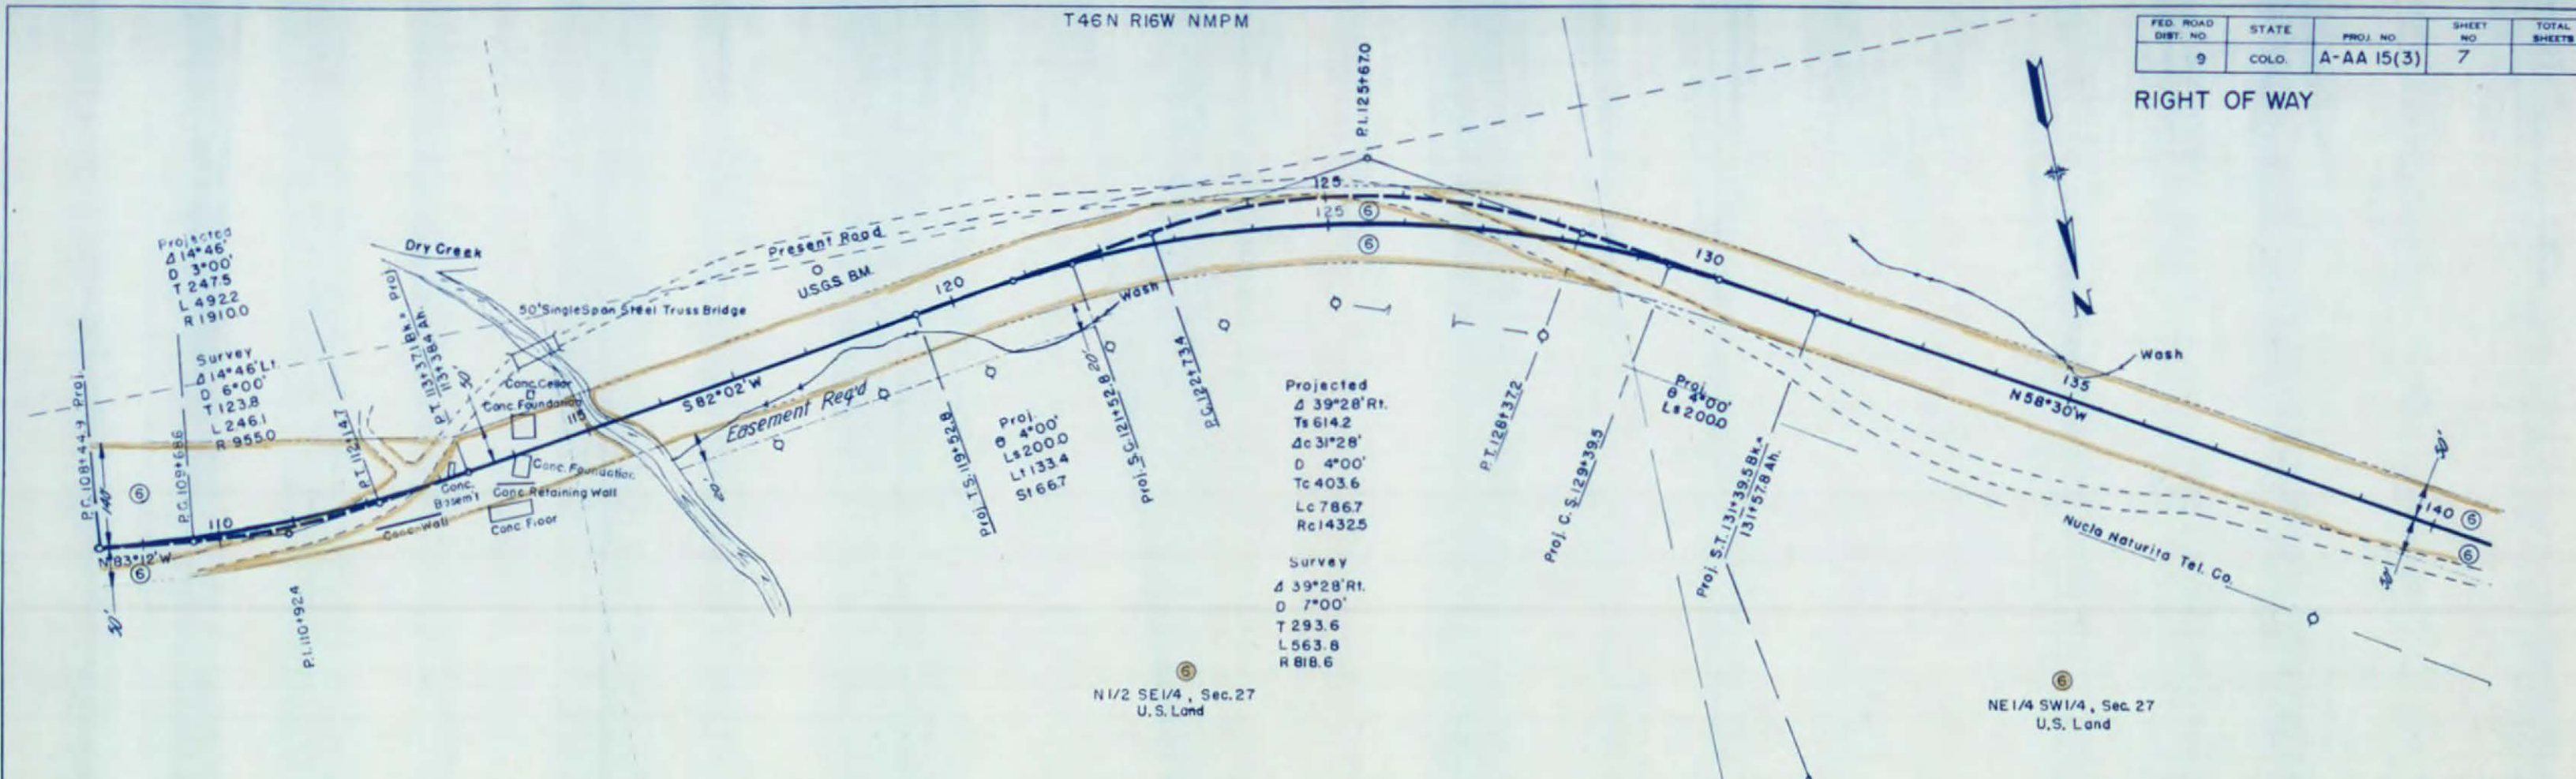


RIGHT OF WAY

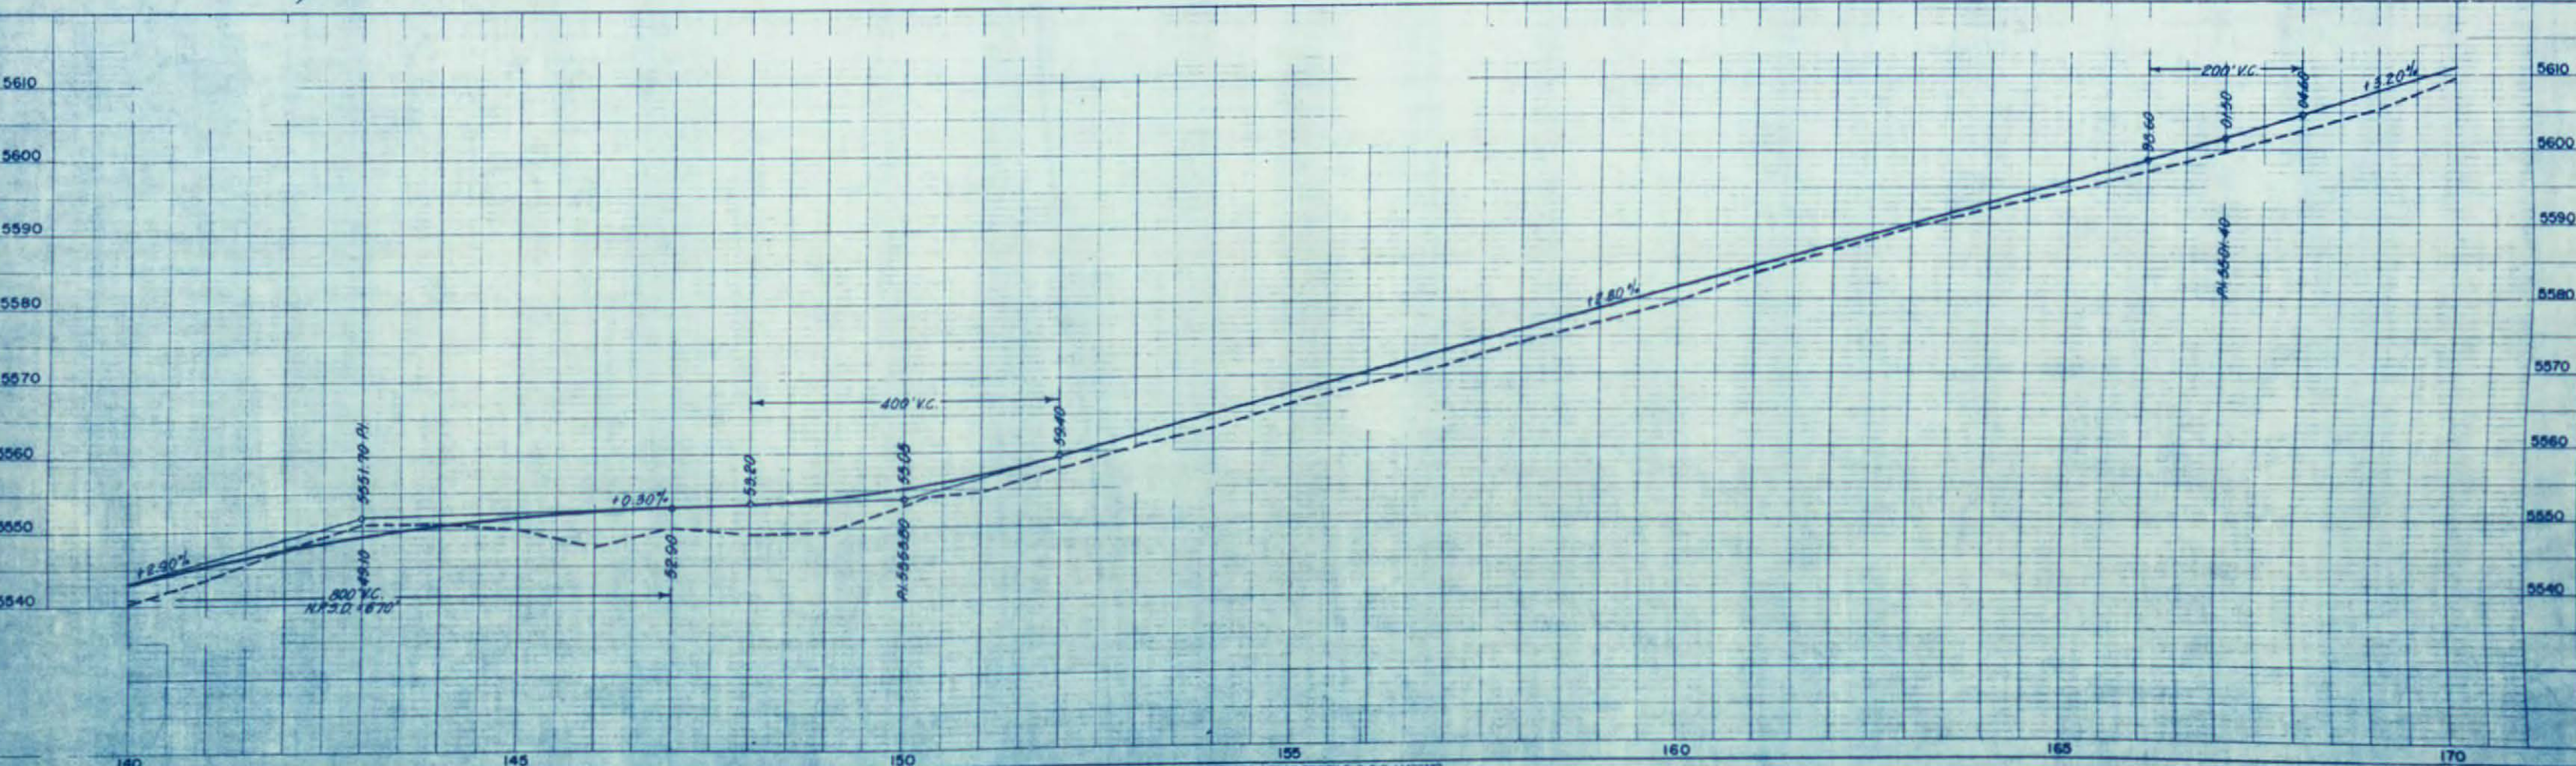

FED. ROAD DIST. NO.	DIST.	PROJ. NO.	SHEET NO.	TOTAL SHEETS
9	COLO.	A-AA 15(3)	9	

RIGHT OF WAY

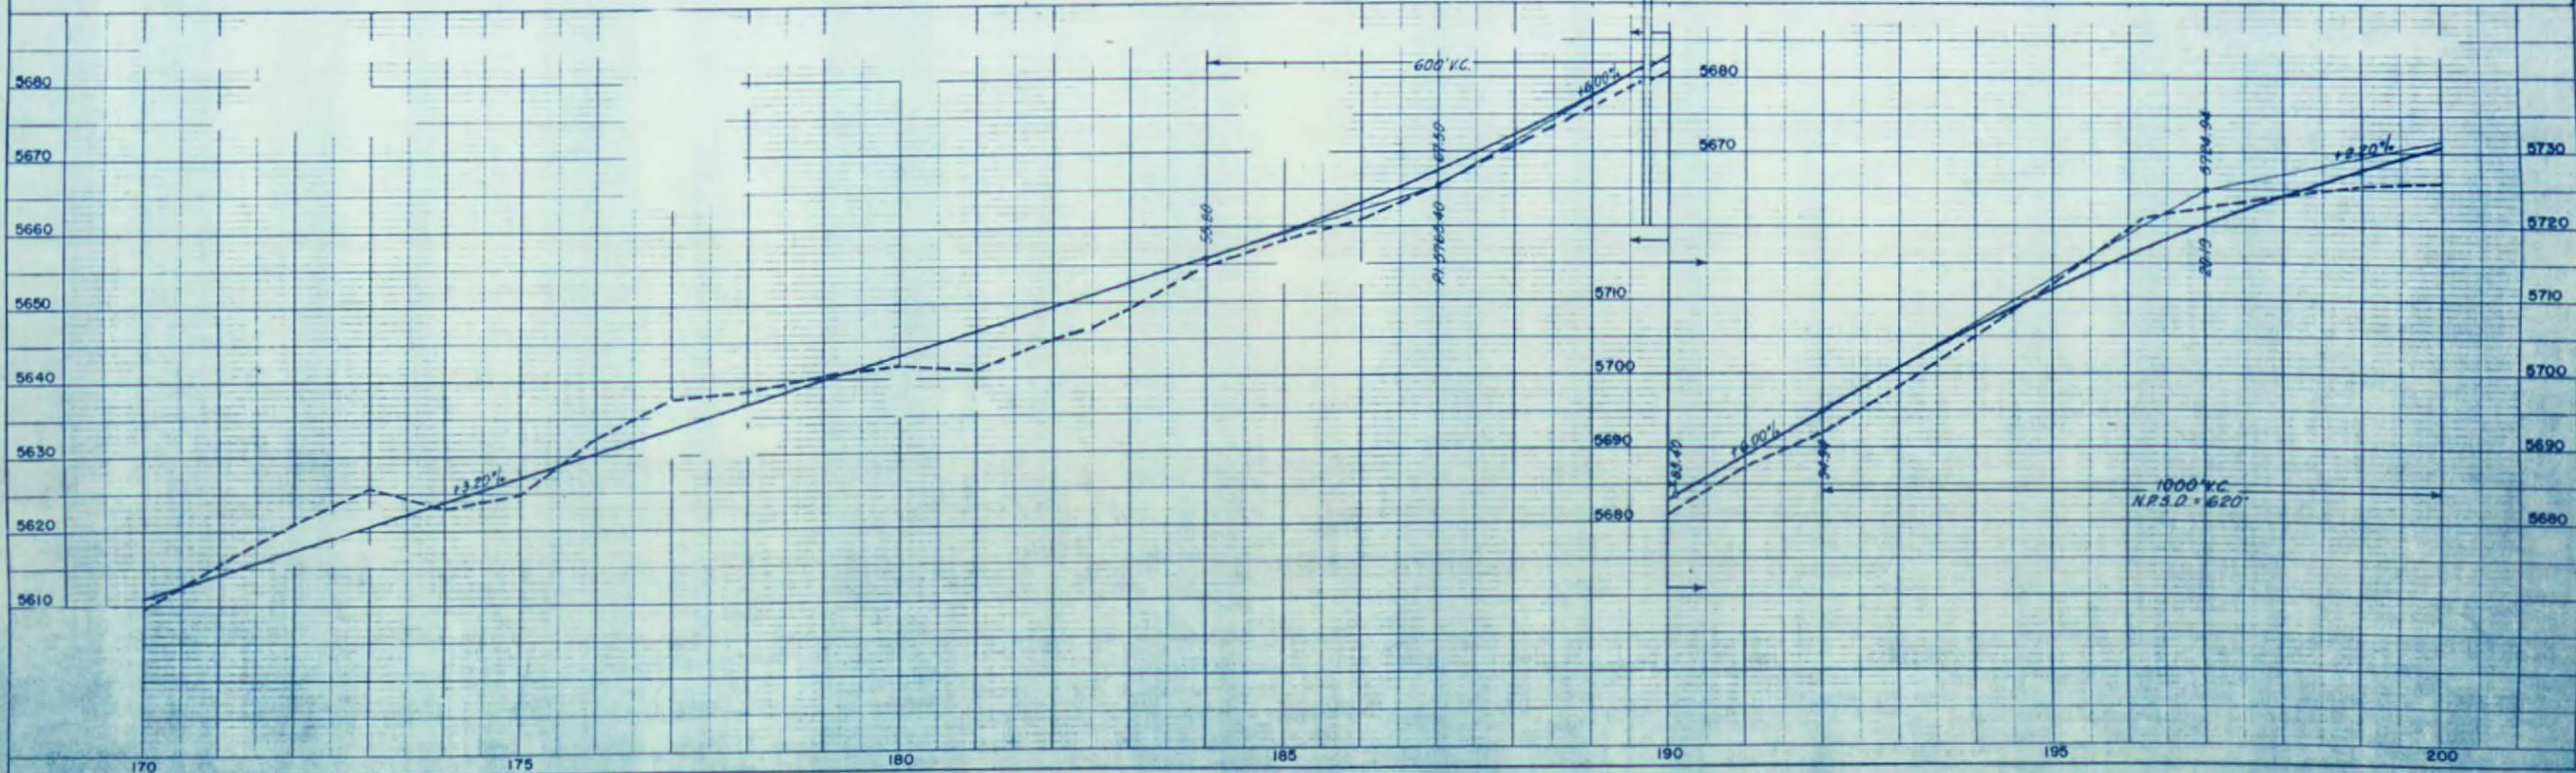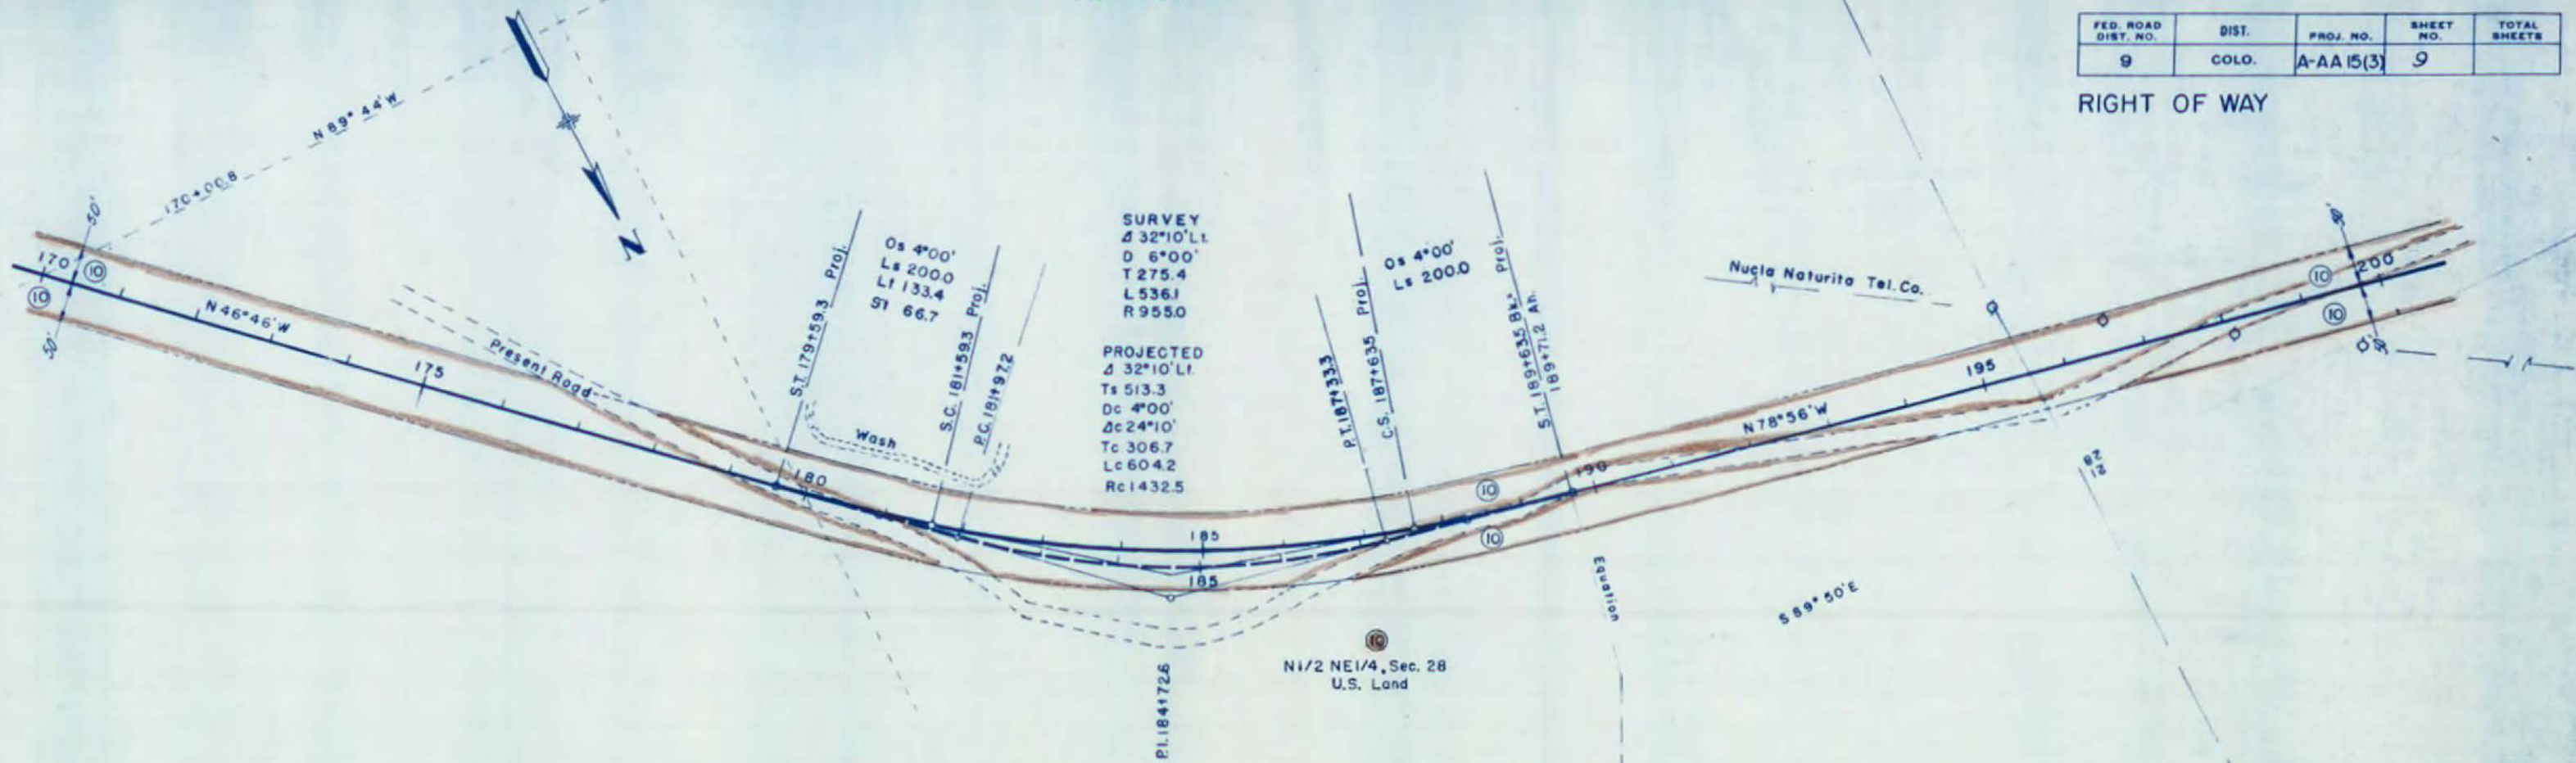

T46N R16W NMPM

NE1/4 NW1/4, Sec. 28
U.S. Land

FED. ROAD DIST. NO.	DIST.	PROJ. NO.	SHEET NO.	TOTAL SHEETS
9	COLO.	A-AA 15(3)	10	

RIGHT OF WAY

E1/2 SE1/4, Sec. 20
U.S. Land


S1/2 SW1/4, Sec. 21
U.S. Land

Nuclo Naturita Tel. Co.

Elev. of Power Line at
Sta. 227+50 = 5820.0+



SURVEY
Δ 24°22'RI.
D 4°00'
T 309.3
L 609.2
R 14325

PROJECTED
Δ 24°22'RI.
D 3°00'
T 412.4
L 812.2
R 1910.0

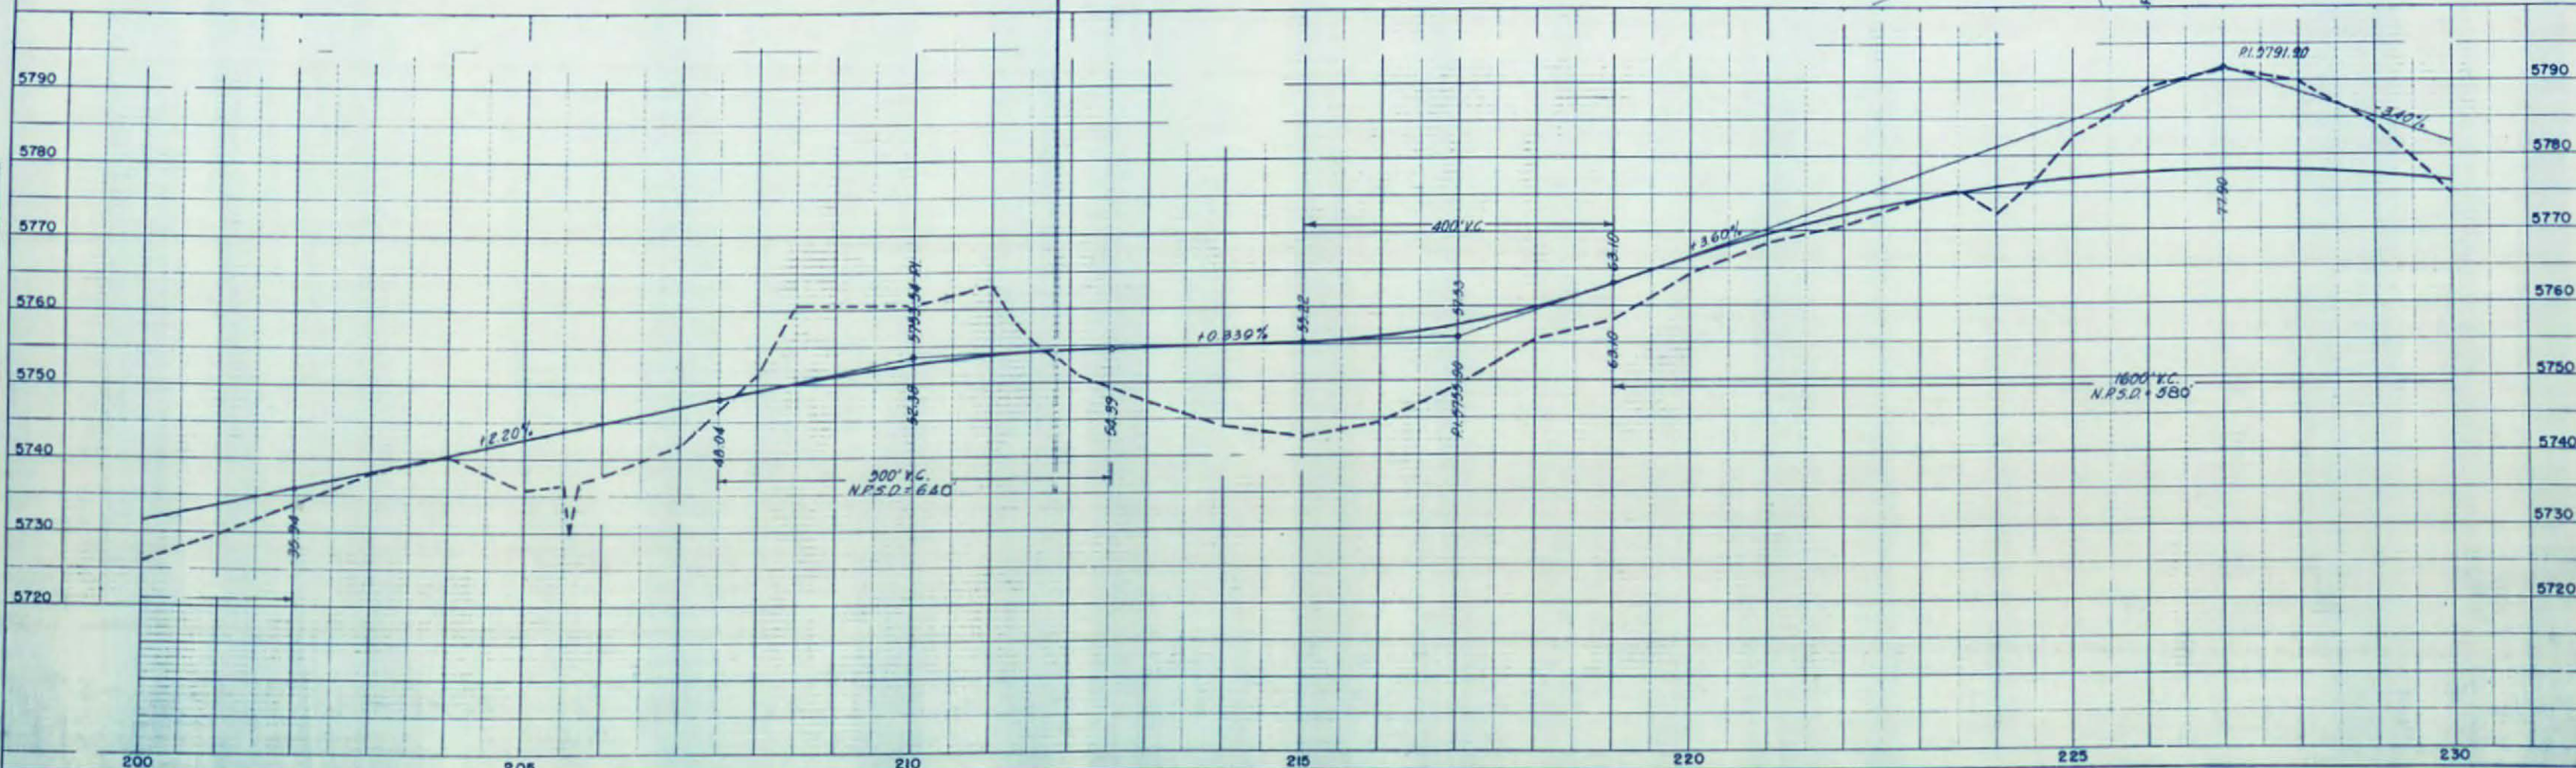

FED. ROAD DIST. NO.	DIST.	PROJ. NO.	SHEET NO.	TOTAL SHEETS
9	COLO.	A-AA15(3)	//	

RIGHT OF WAY

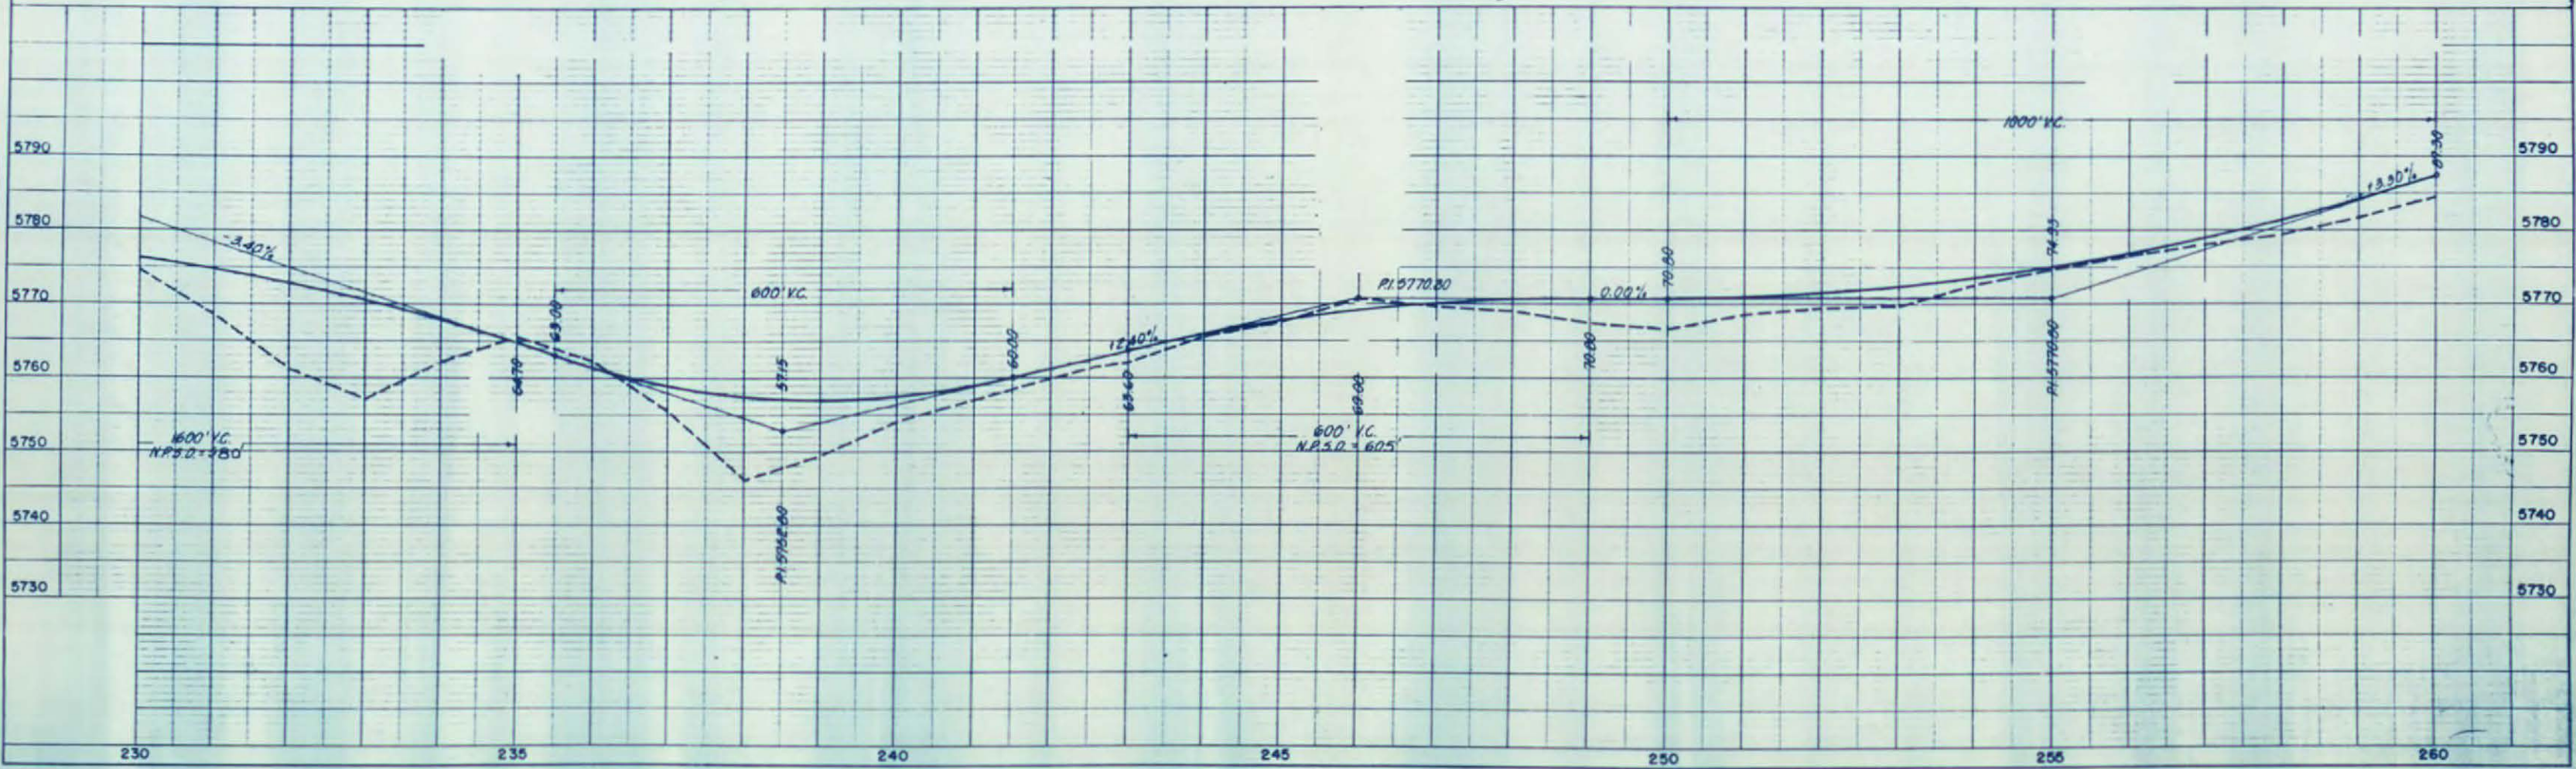
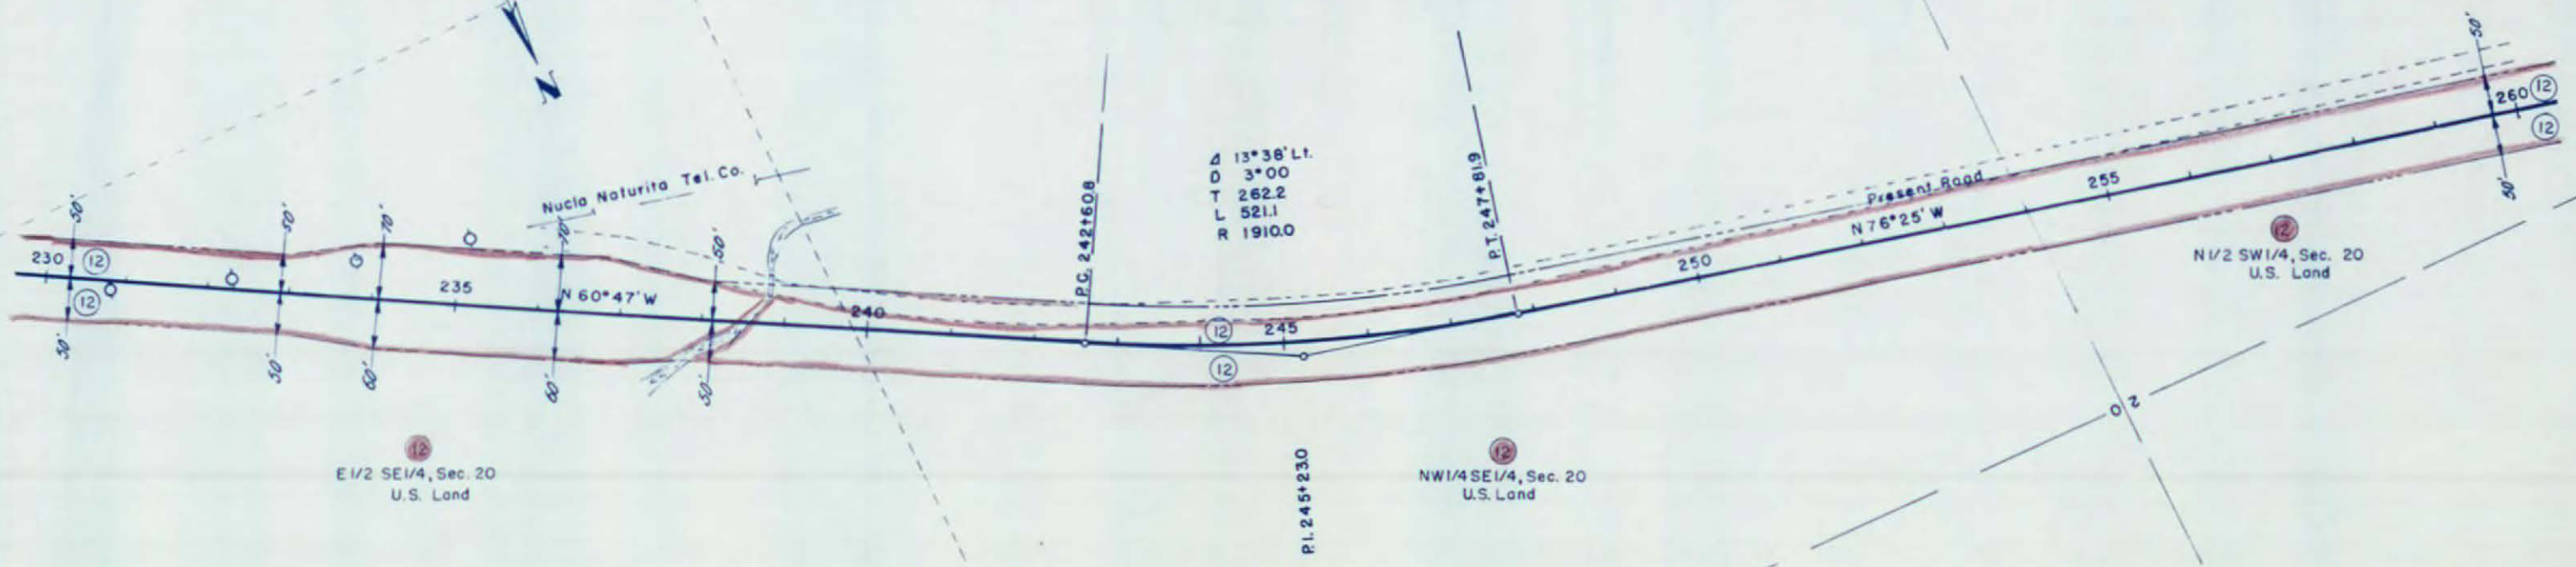


T. 46N. R. 16W. N.M.P.M.

FED. ROAD DIST. NO.	DIST.	PROJ. NO.	SHEET NO.	TOTAL SHEETS
9	COLO.	A-AA15(3)	12	

RIGHT OF WAY

REV 5-24 56 RDC

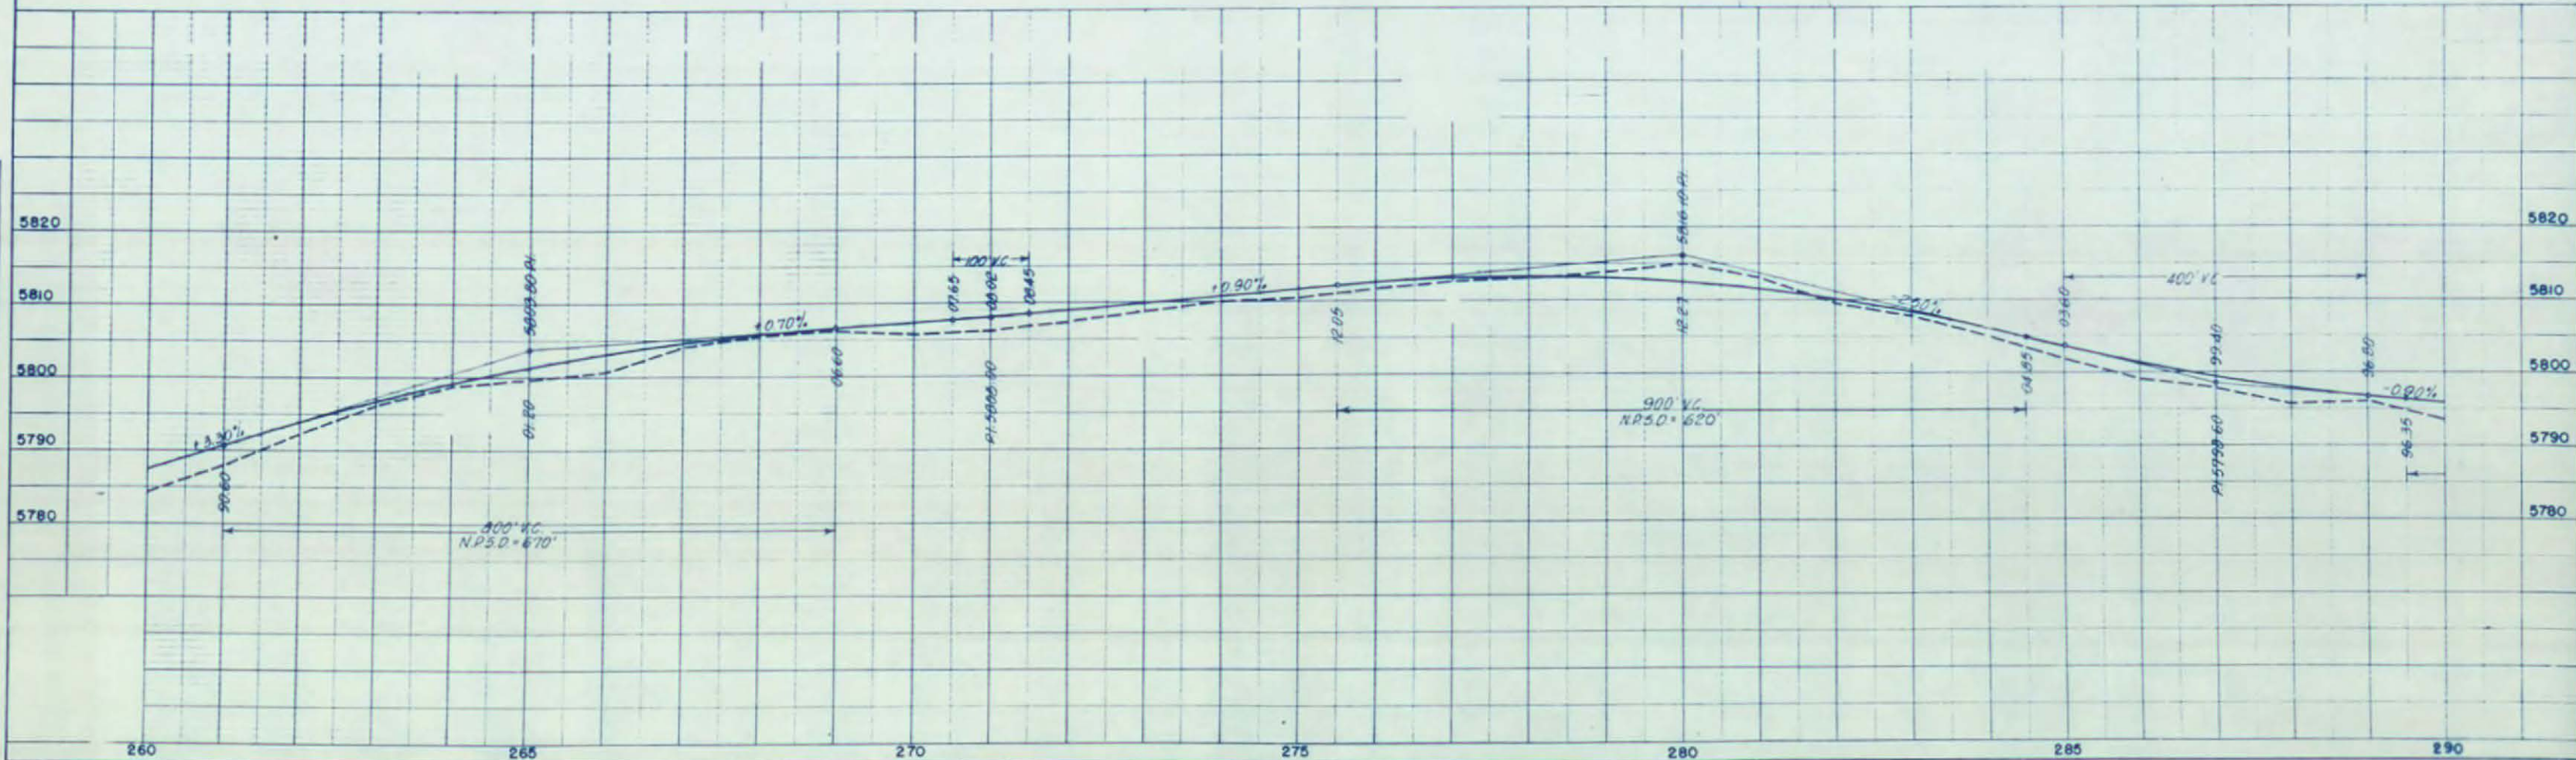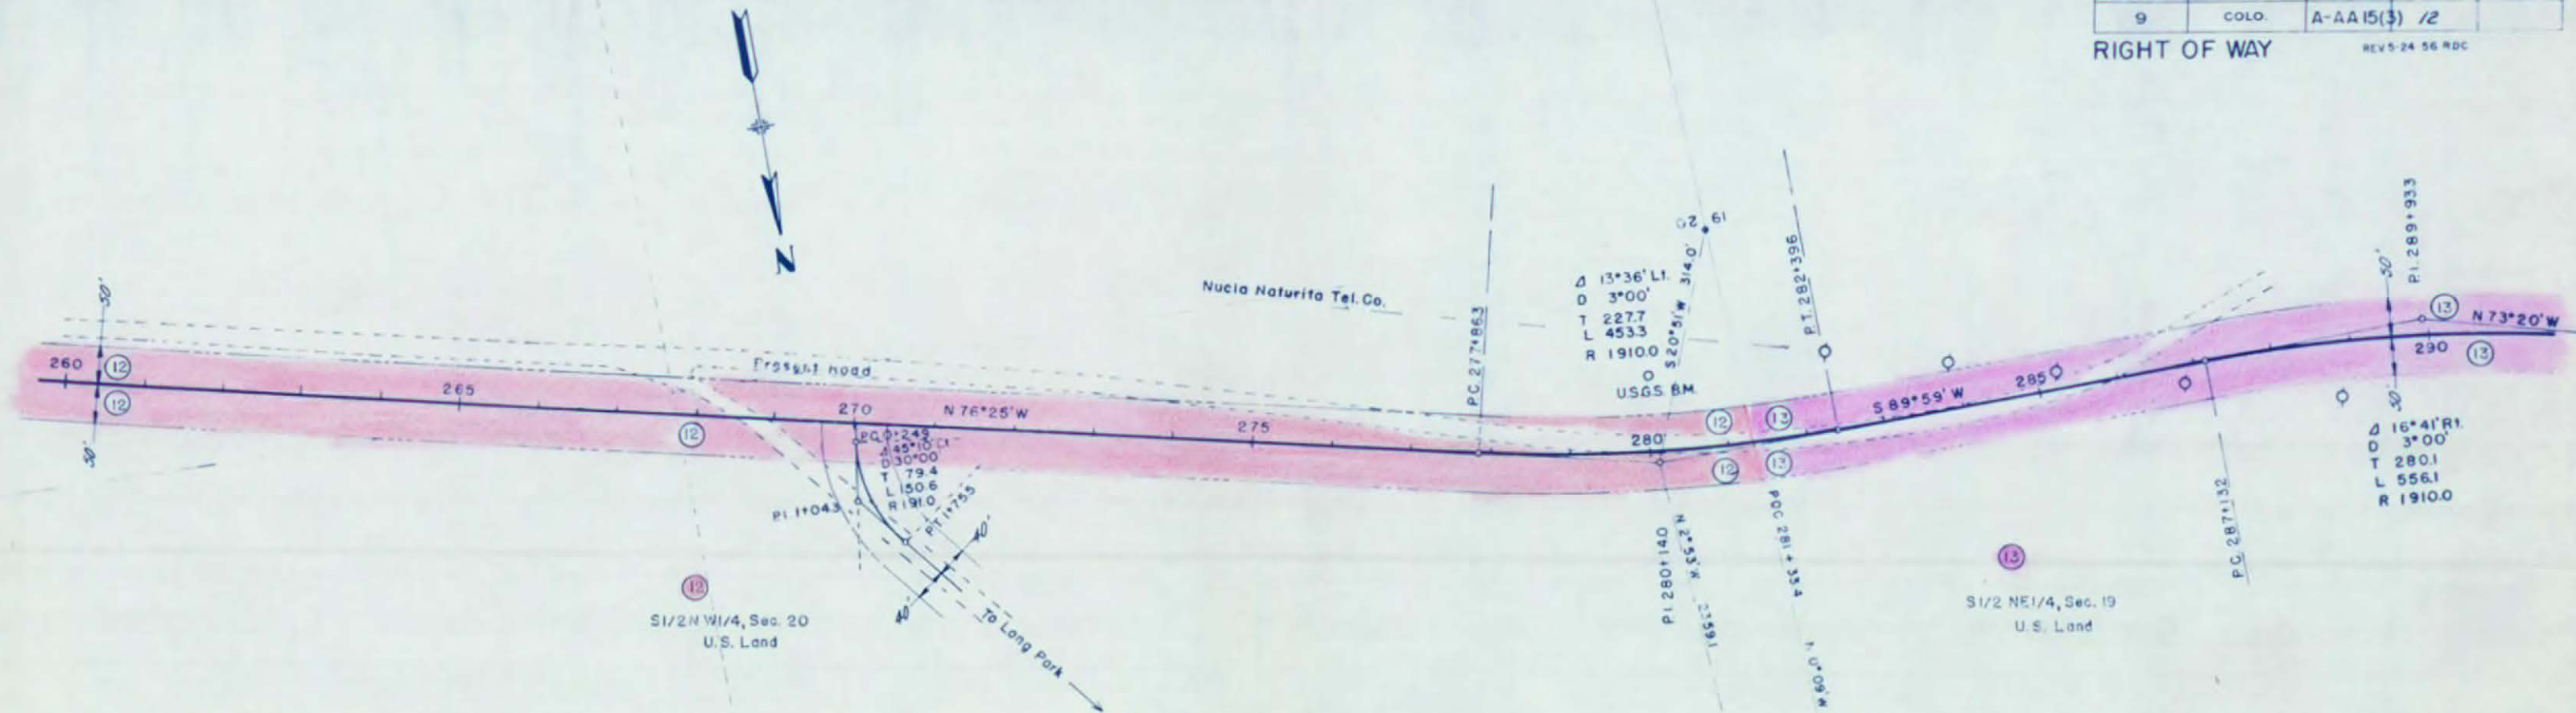



PLANNED
 PLANNED
 NOTE BOOK
 NO.

PLANNED
 PLANNED
 NOTE BOOK
 NO.

T.46N. R.16W. N.M.P.M.

FED. ROAD DIST. NO.	DIST.	PROJ. NO.	SHEET NO.	TOTAL SHEETS
9	COLO.	A-AA15(3)	13	


RIGHT OF WAY

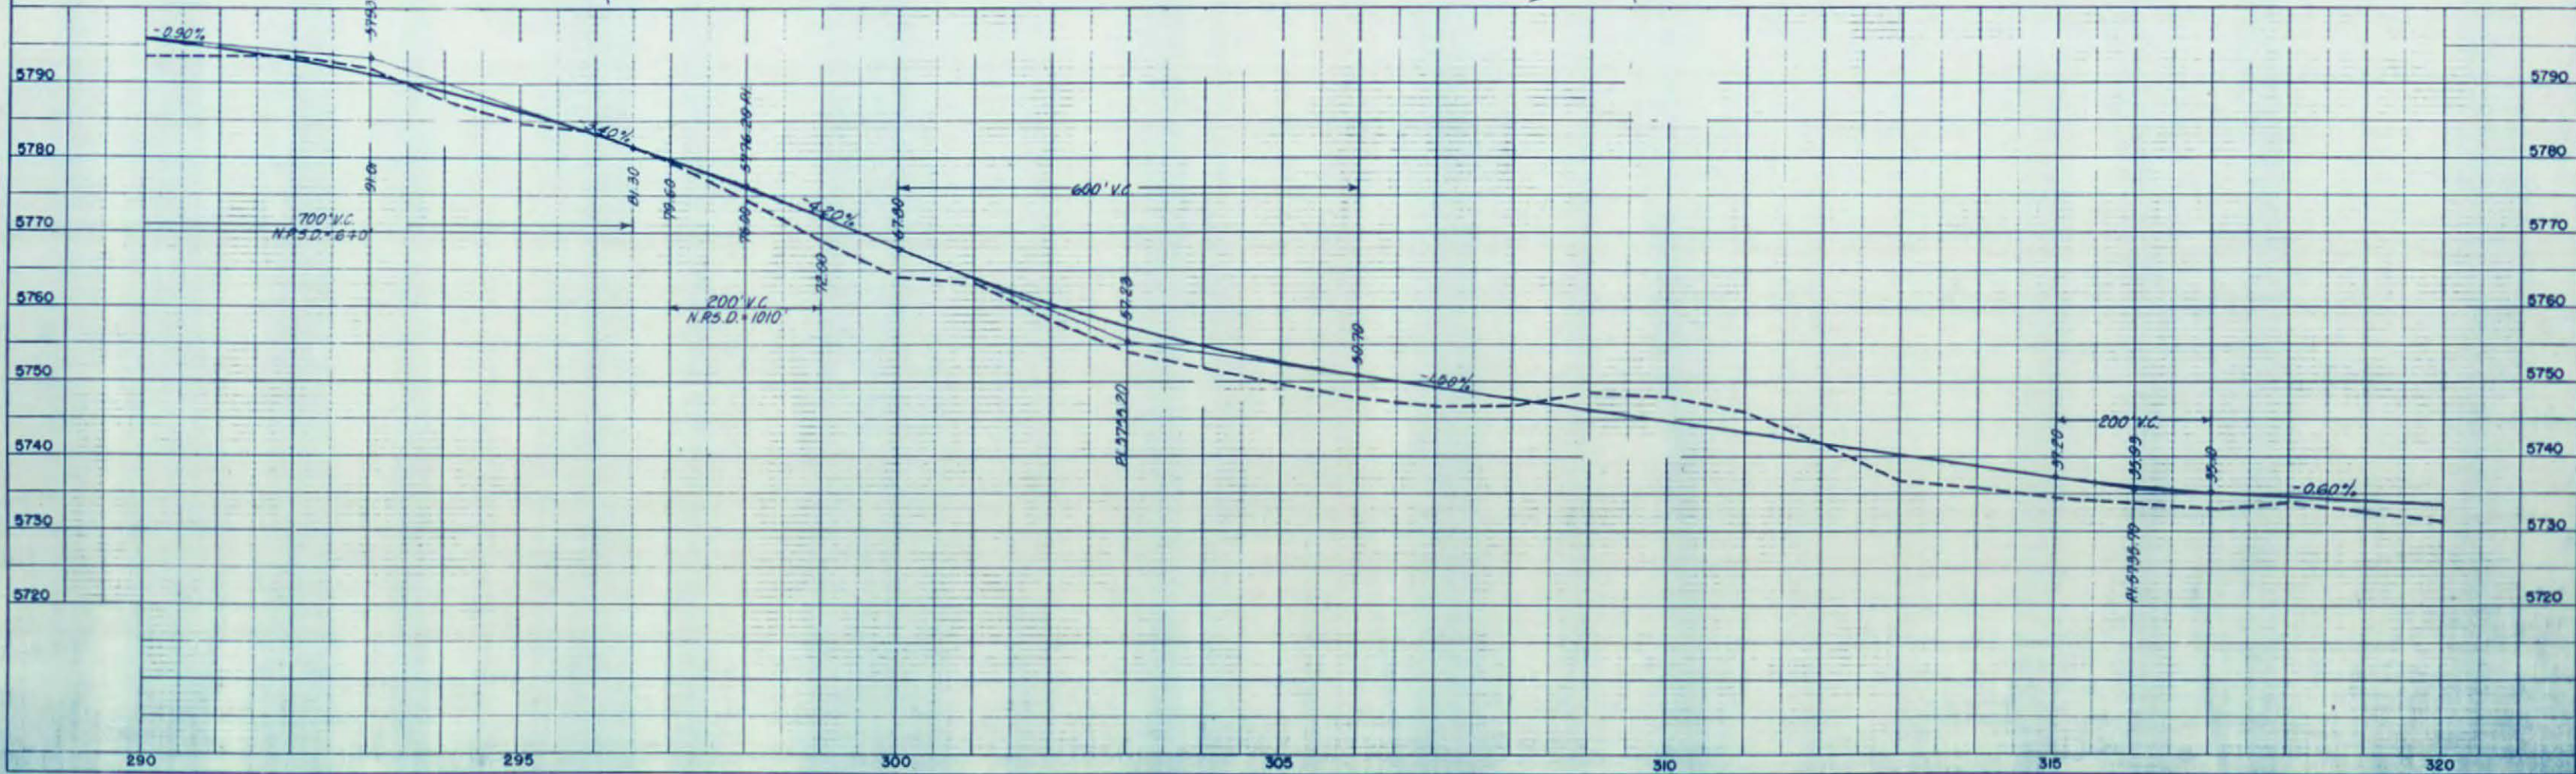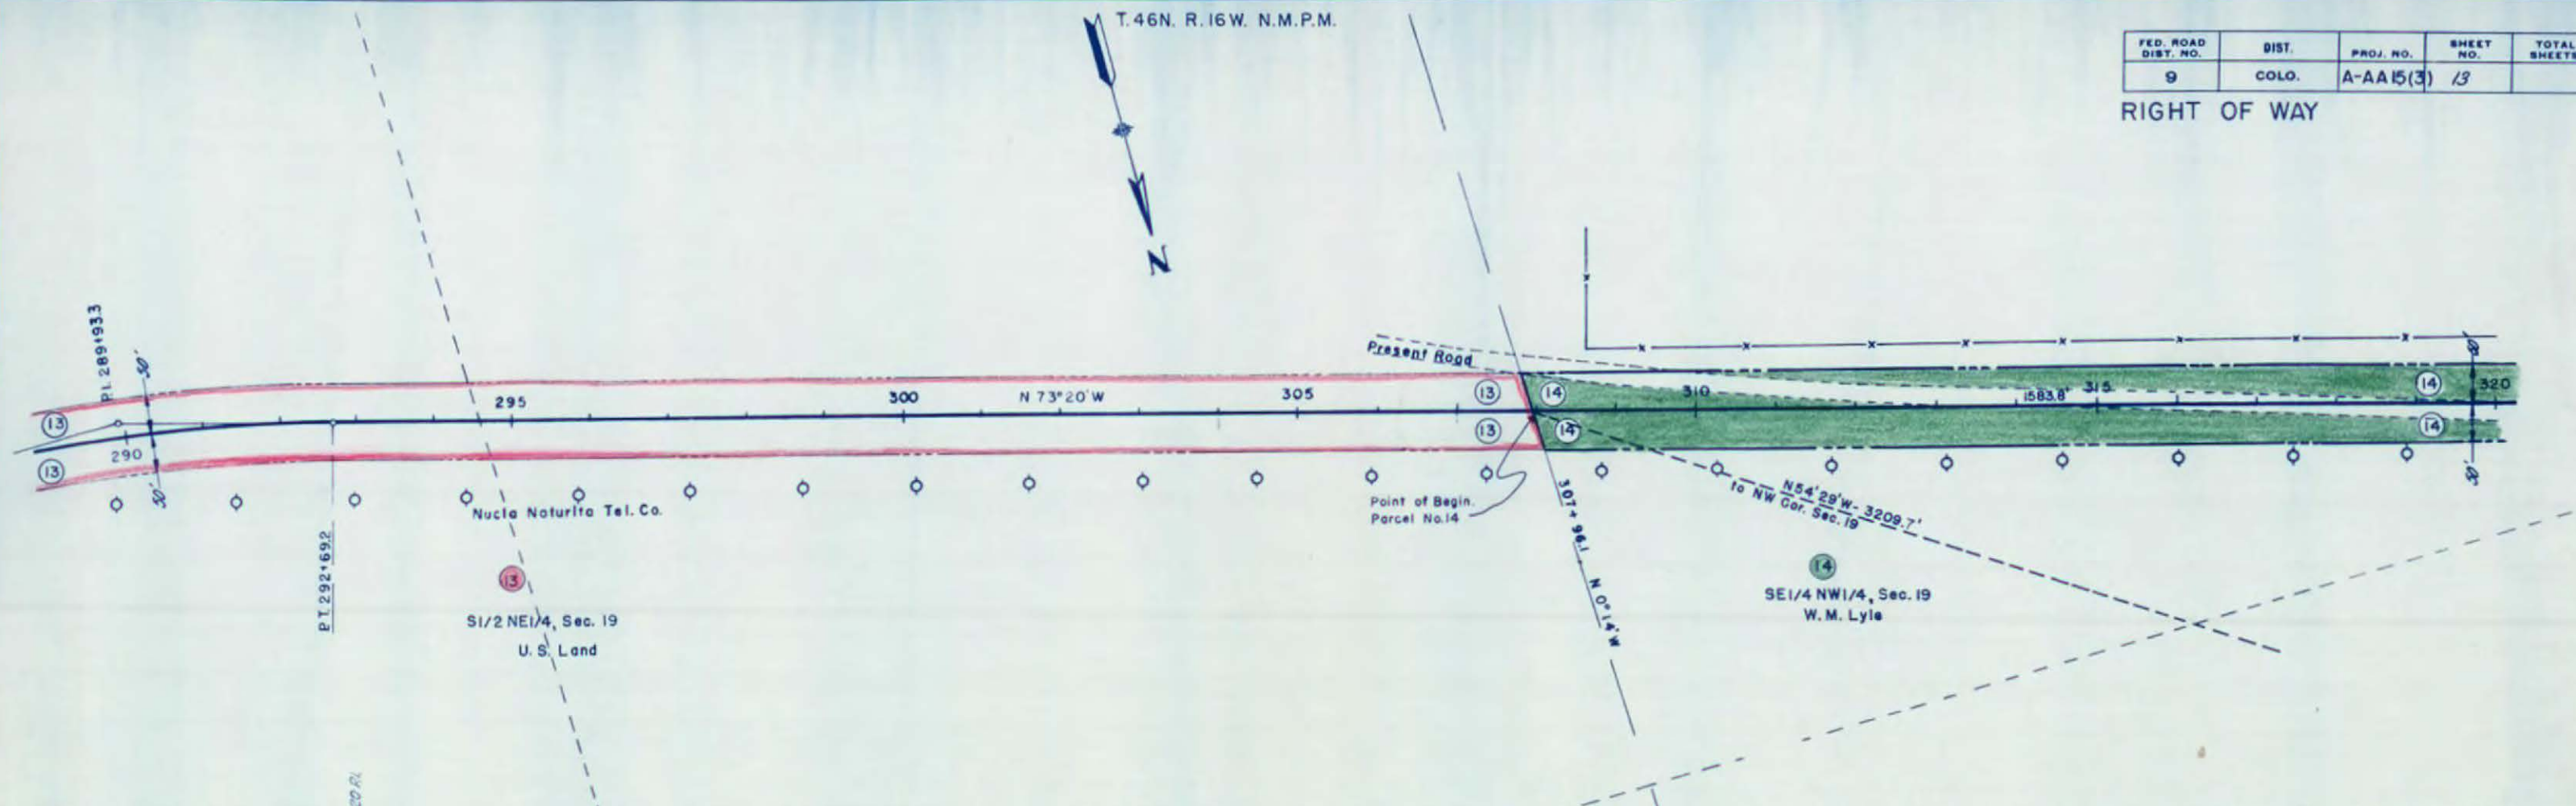

NE1/4 NW1/4, Sec. 24
U.S. Land



NW1/4 NE1/4, Sec. 24
Ira E. Froom &
Albert N. Froom

 

T. 46N. R. 17W. N.M.P.M.



FED. ROAD DIST. NO.	DIST. COLO.	PROJ. NO.	SHEET NO.	TOTAL SHEETS
9		A-AA15(3)	10	

RIGHT OF WAY

(21)
SW1/4 SW1/4, Sec. 13
Marie E. Mullen, Irene Mullen,
Eugene P. Mullen, John I. Mullen,
Mrs. Ben J. Desilva & Mrs. Herbert
C. Hittig.

(22)
SE1/4 SE1/4, Sec. 14
Elmer F. Houser &
Bernice P. Houser



(22)
NW2 SE1/4, Sec. 14
Elmer F. Houser &
Bernice P. Houser

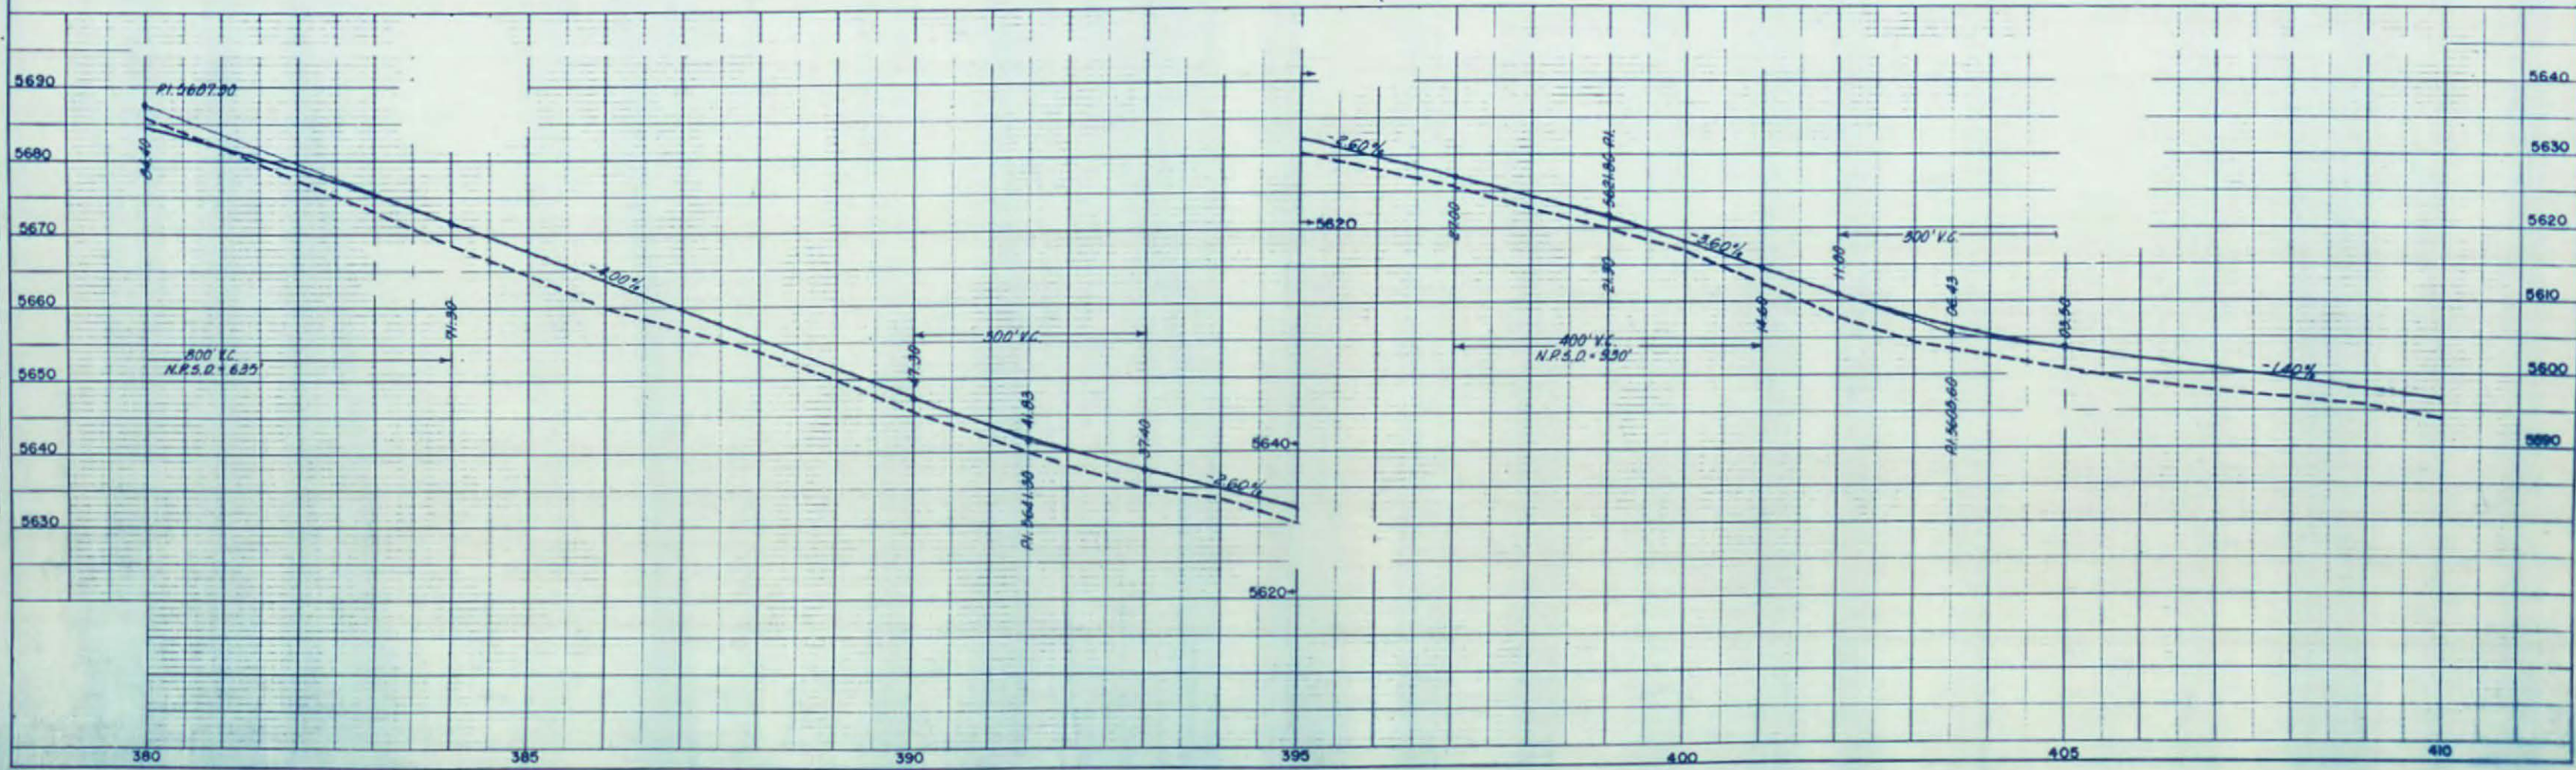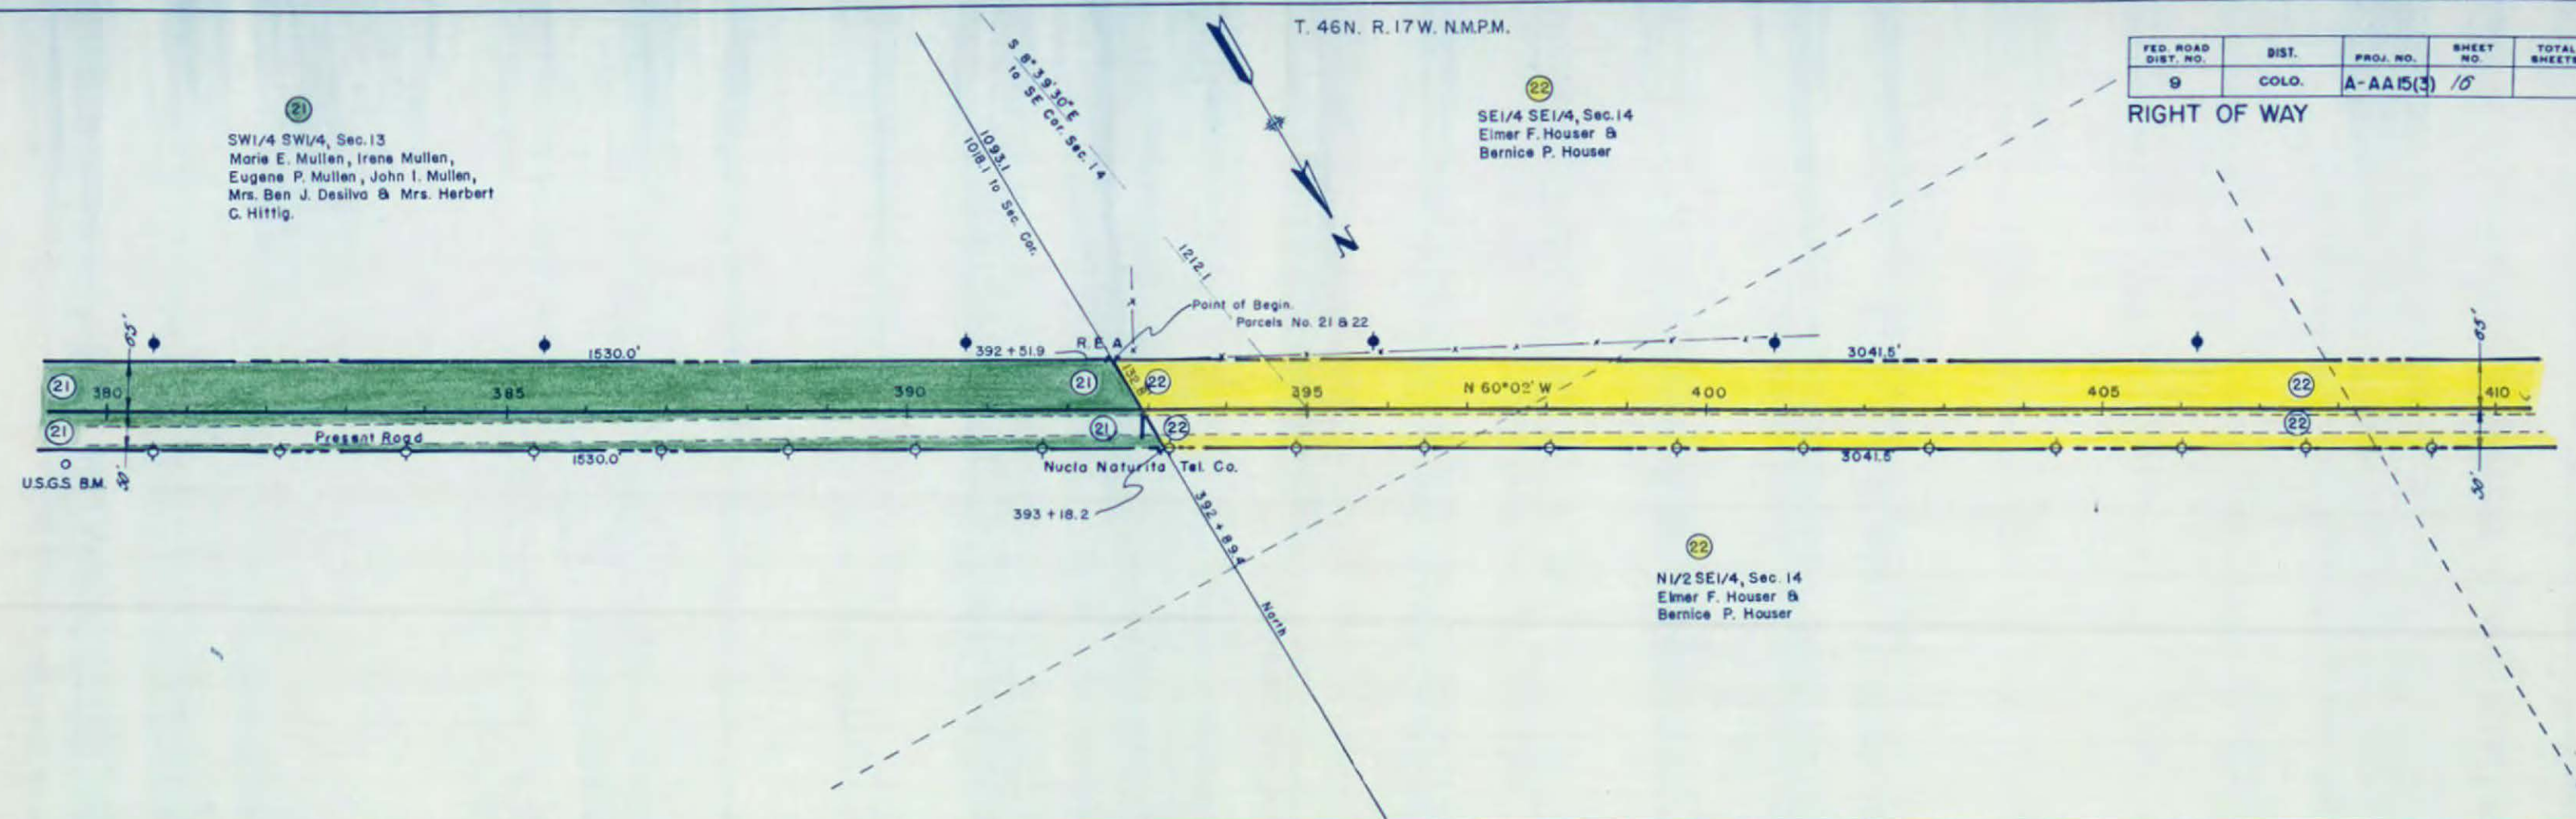


T. 46N. R. 17W. N.M.P.M.

FED. ROAD DIST. NO.	DIST.	PROJ. NO.	SHEET NO.	TOTAL SHEETS
9	COLO.	A-AA 15(3)	77	

RIGHT OF WAY

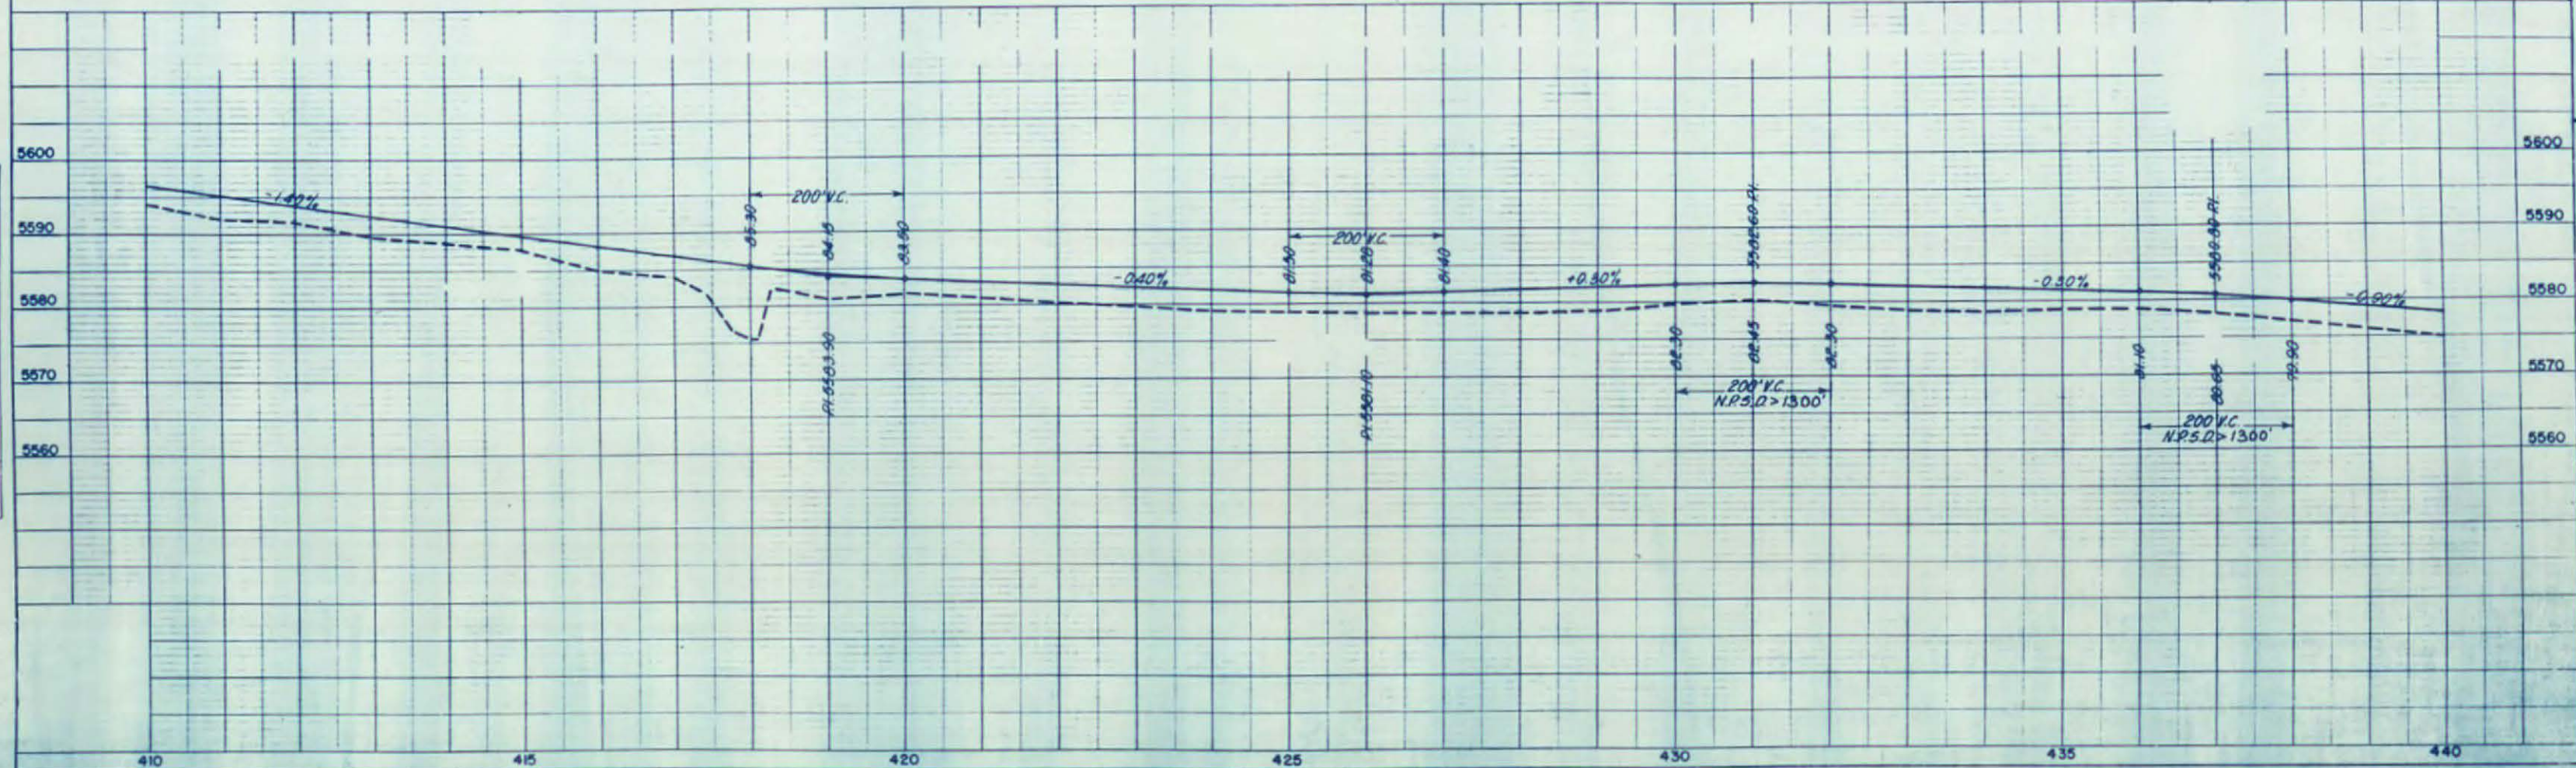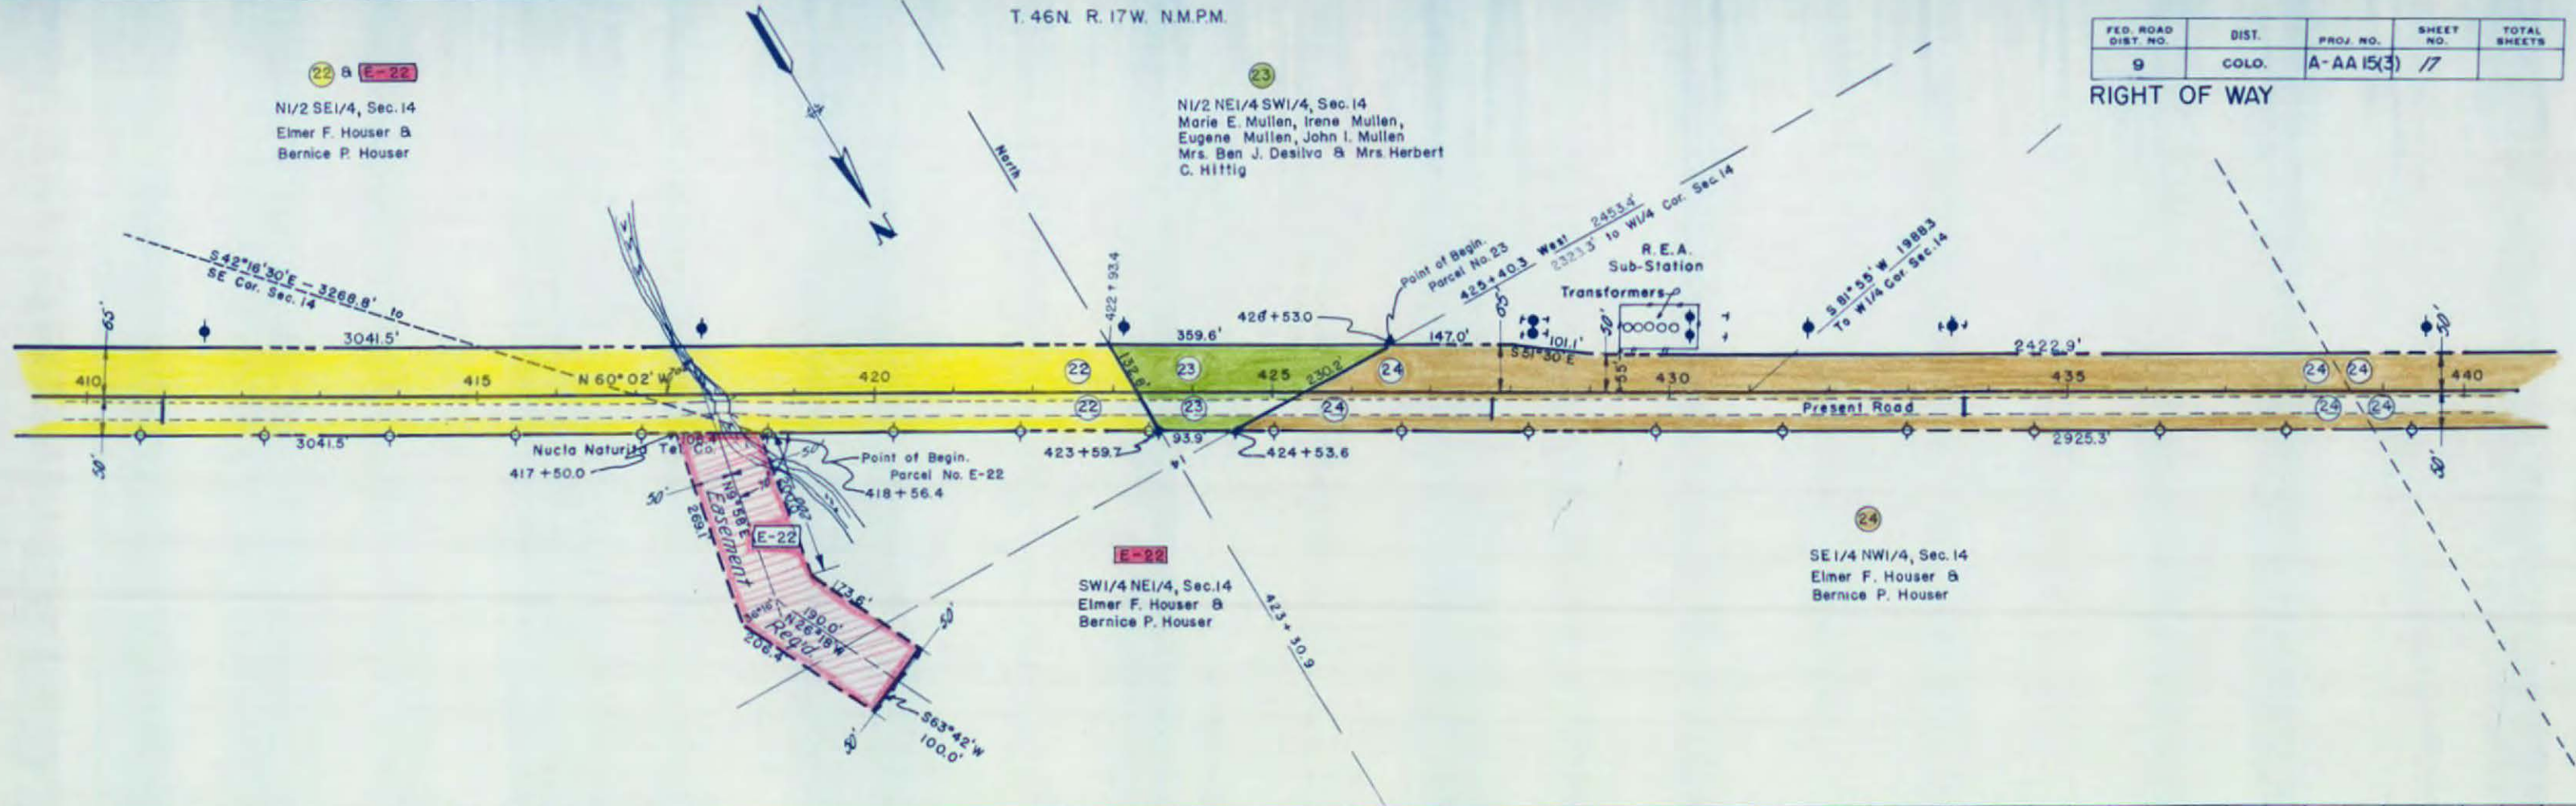

FED. ROAD DIST. NO.	DIST.	PROJ. NO.	SHEET NO.	TOTAL SHEETS
9	COLO.	A-AA15(3)	18	

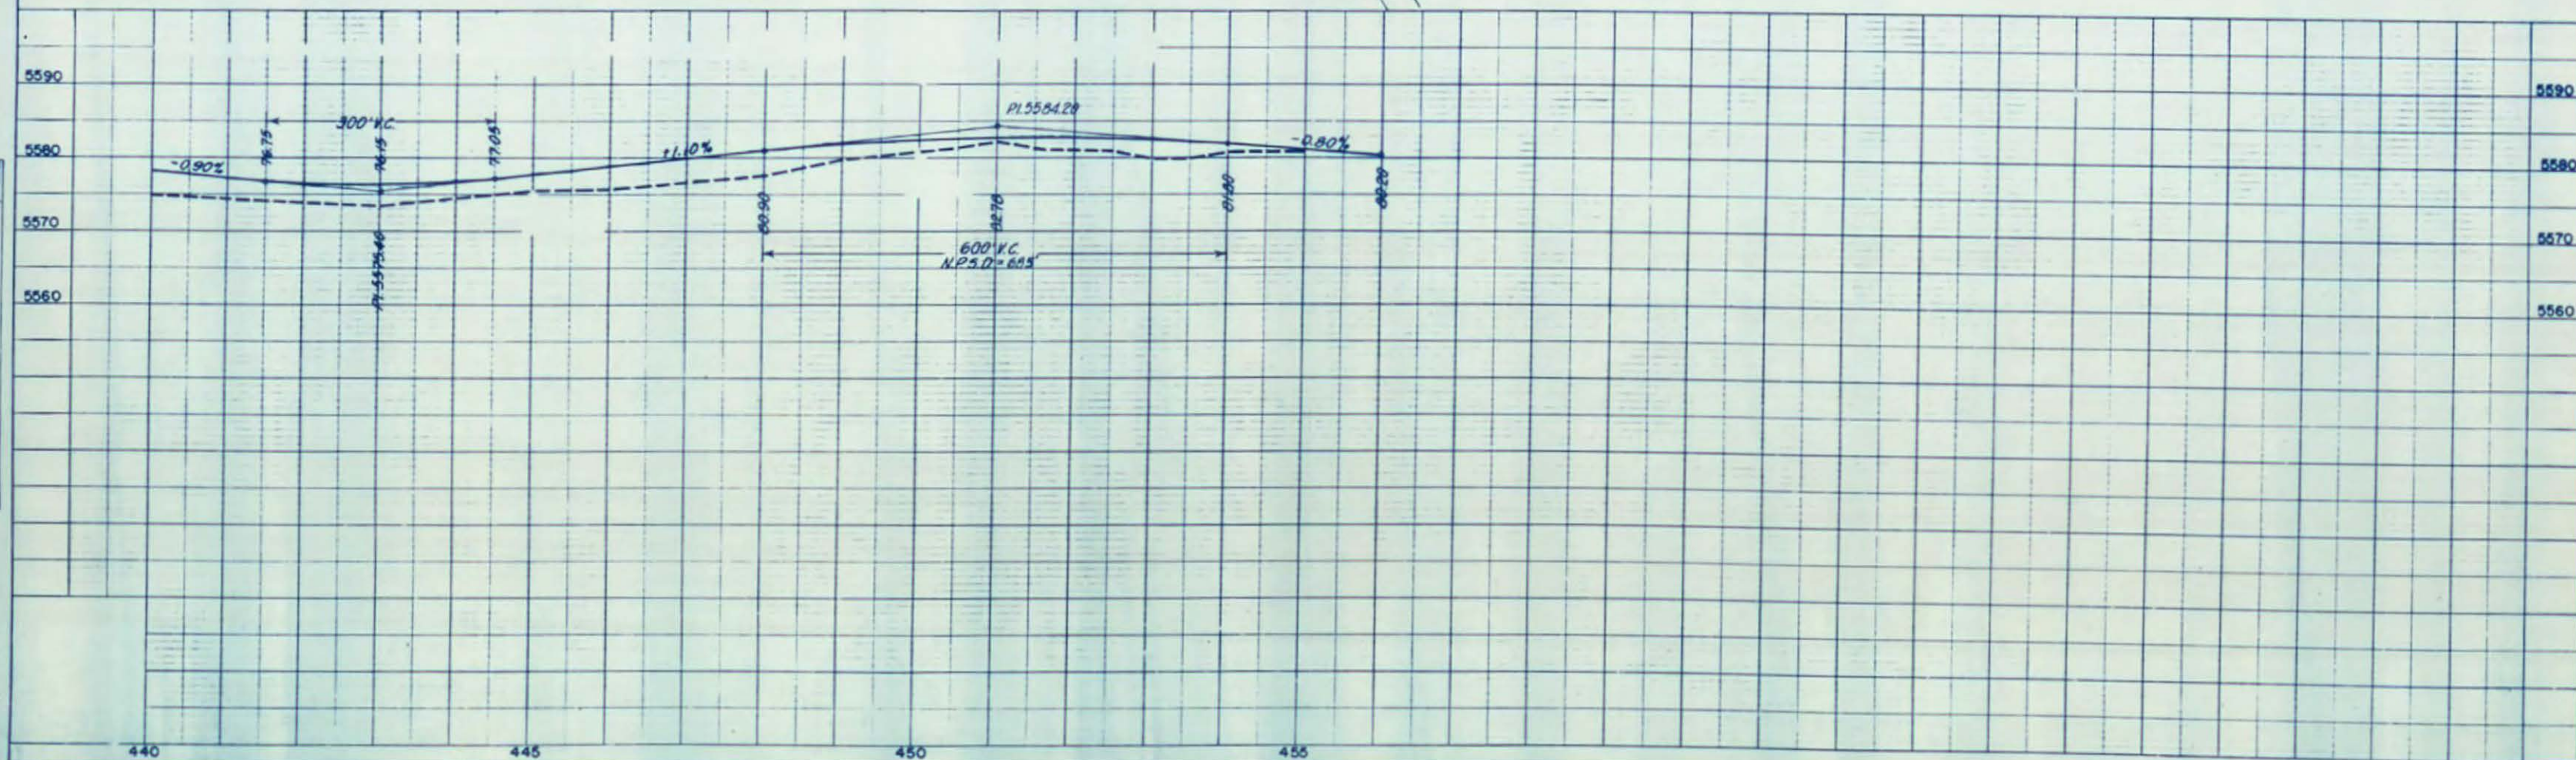
[illegible]

COLORADO DEPARTMENT OF HIGHWAYS
PROJECT A-AA 15 (3)

R.O.W. OWNERSHIP MAP
MONTROSE COUNTY
T.46N,R.16W,8 T.46N,R.17W,N.M.P.M.
Scale: 1" = 400'

FEDERAL ROAD DIVISION NO.	DISTRICT	PROJ. NO.	SHEET NO.	TOTAL SHEETS
8	COLORADO	A-AA 15 (3)	19	

Rev 5-23-56 R.O.C., I.A.B. 2A.
Rev 6-7-56 S.W.Z. I Rev. 2 Rev.
Rev 8-7-56 D.L.W. I Rev. 2, A, B

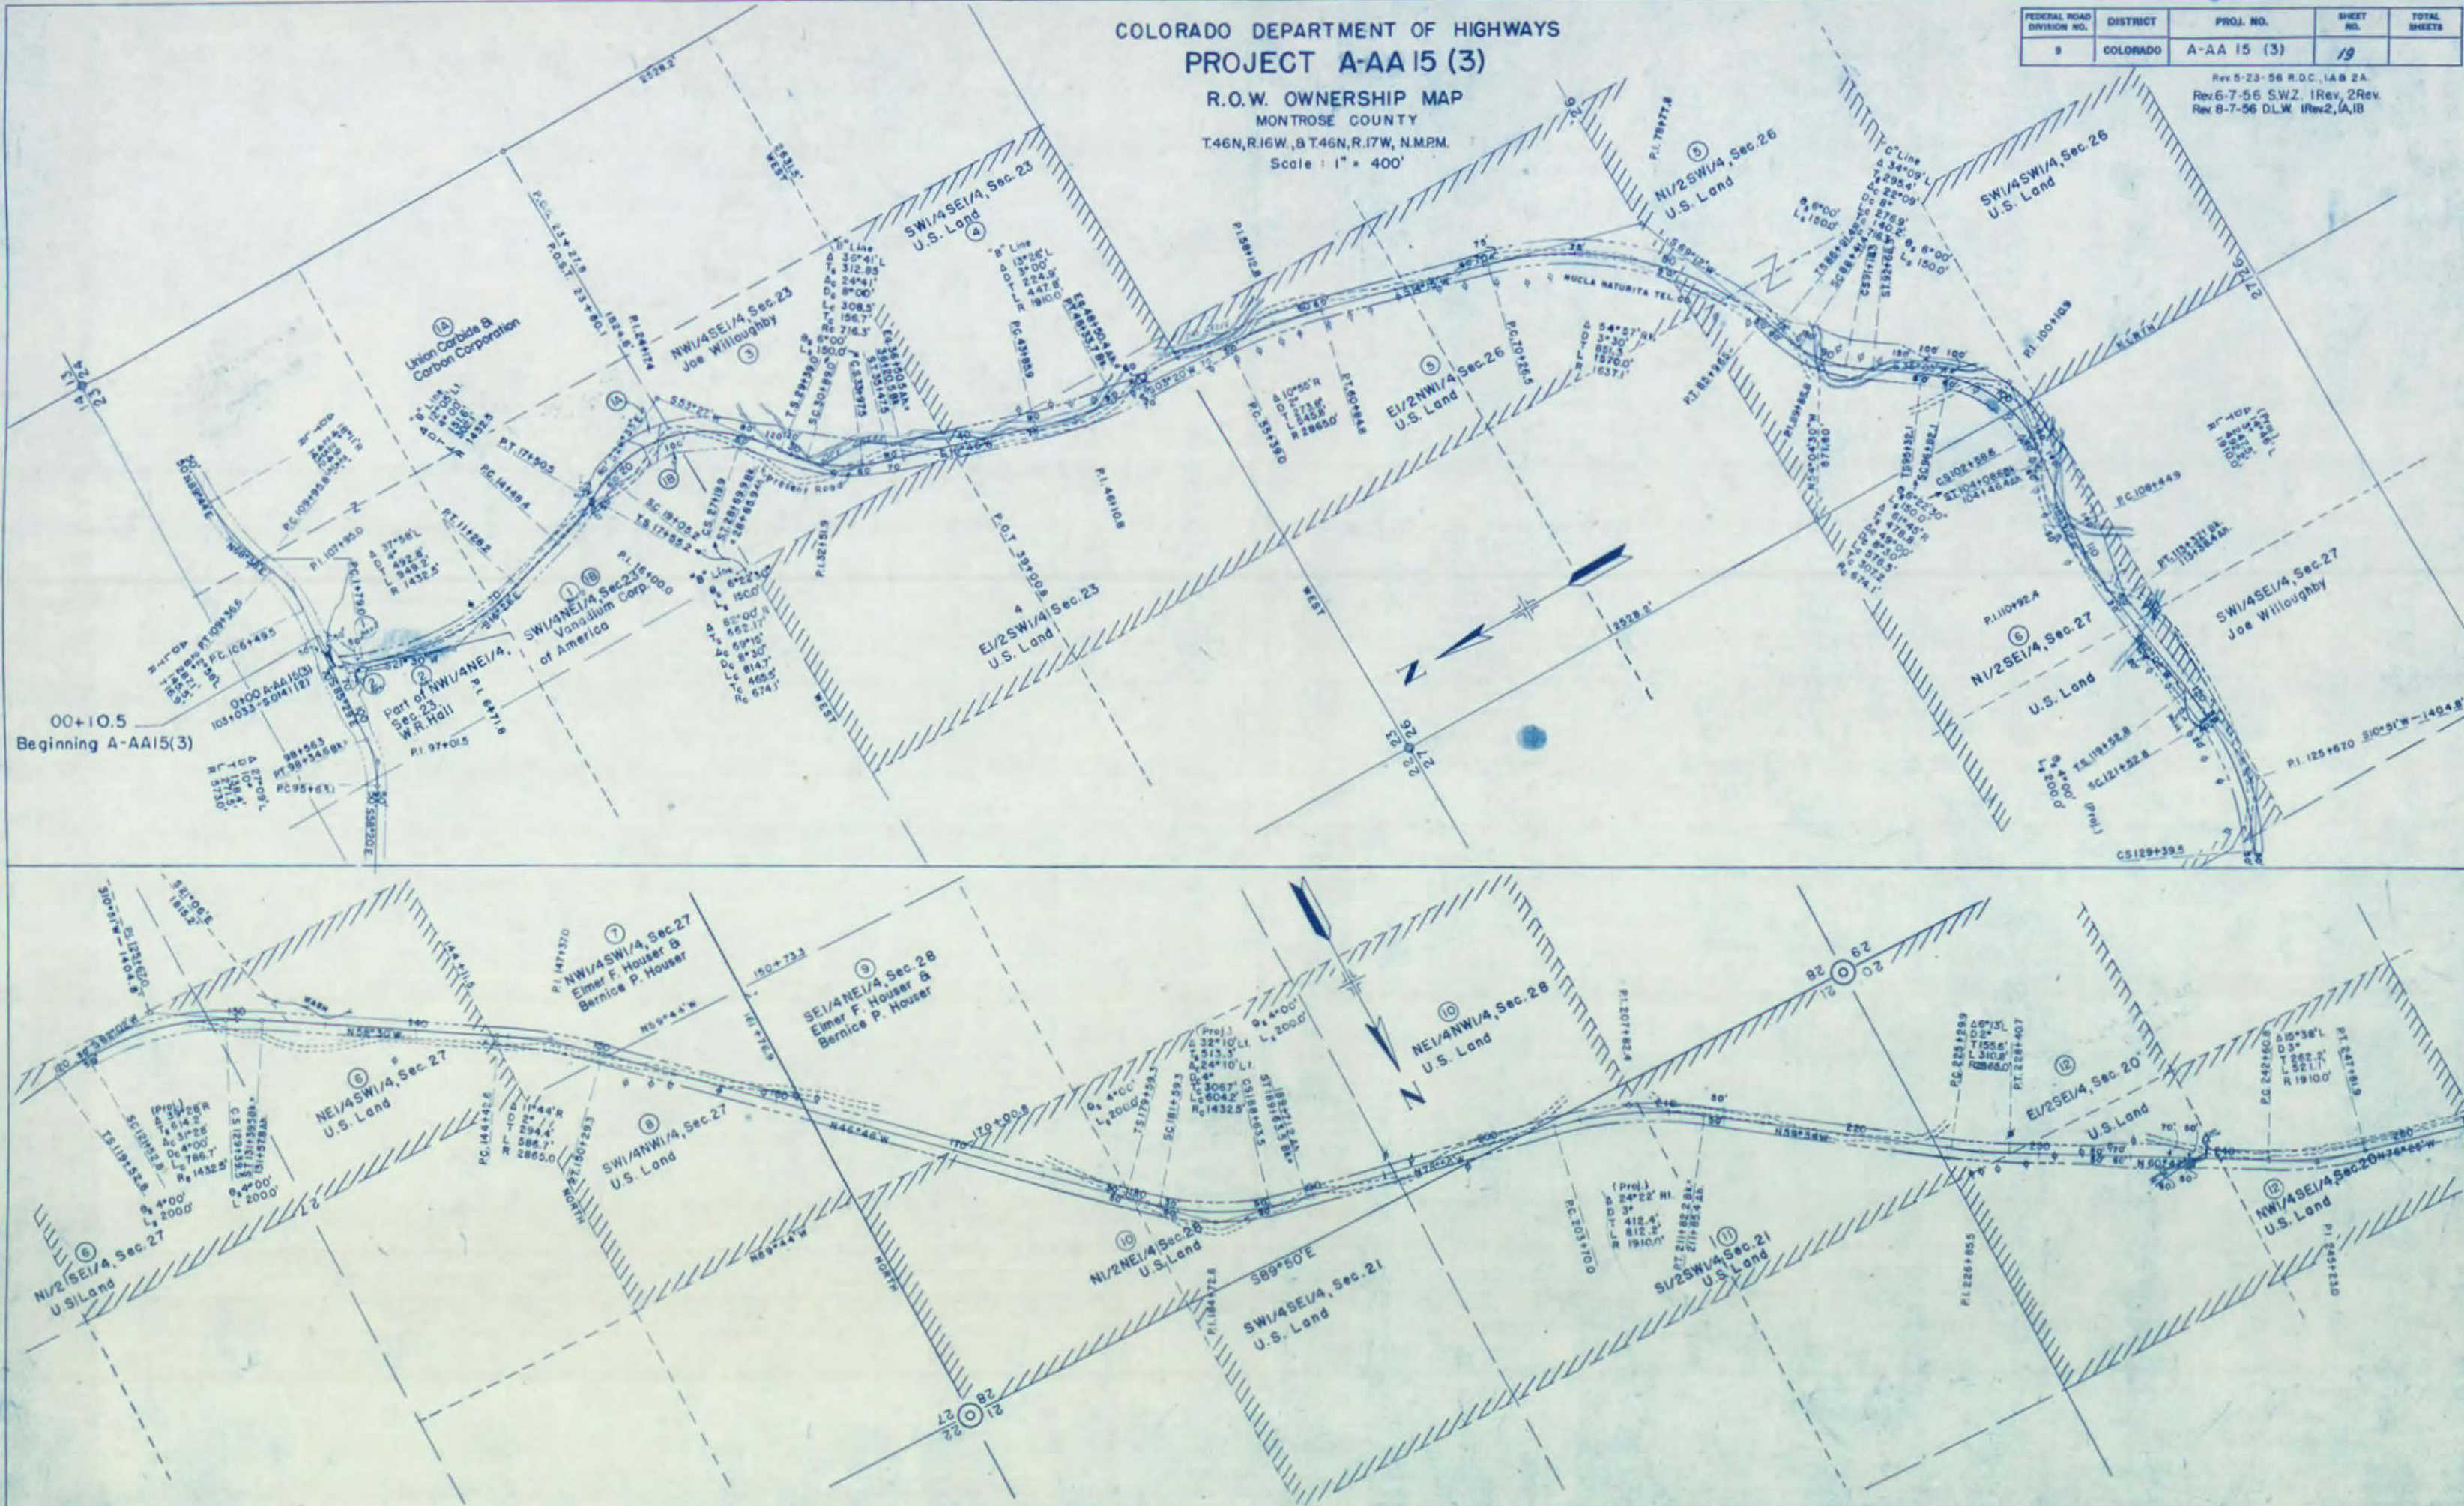

COLORADO DEPARTMENT OF HIGHWAYS

PROJECT A-AA 15 (3)

R.O.W. OWNERSHIP MAP

MONTROSE COUNTY

T46N, R16W & T46N, R17W, N.M.P.M.

Scale: 1" = 400'

SE 1/4 NW 1/4, Sec. 19
W.M. Lyle

FEDERAL ROAD DIVISION NO.	DISTRICT	PROJ. NO.	SHEET NO.	TOTAL SHEETS
9	COLORADO	A-AA 15 (3)	20	

