


COLORADO STATE HIGHWAY DEPARTMENT

PLAN AND PROFILE OF PROPOSED FEDERAL AID PROJECT NO. BF 022-1(II) STATE HIGHWAY NO. 10 DOLORES COUNTY

FEDERAL ROAD DIVISION NO.	DISTRICT	PROJ. NO.	SHEET NO.	TOTAL SHEETS
8	COLORADO	BF022-1(II)	1	

RIGHT OF WAY

CONVENTIONAL SIGNS

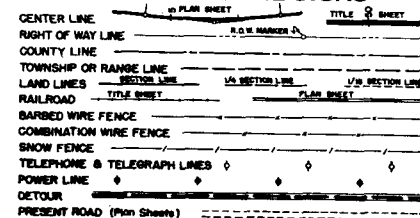


SCALES OF ORIGINAL DRAWINGS

ON PLAN. 1 IN. = 100 FT.
ON PROFILE 1 IN. = 100 FT. HORIZONTAL
1 IN. = 10 FT. VERTICAL

GRADE LINE ON PROFILE IS SHOWN AS GRADE OF FINISHED ROAD
GROSS LENGTH OF PROJECT
NET LENGTH OF PROJECT

RIGHT OF WAY

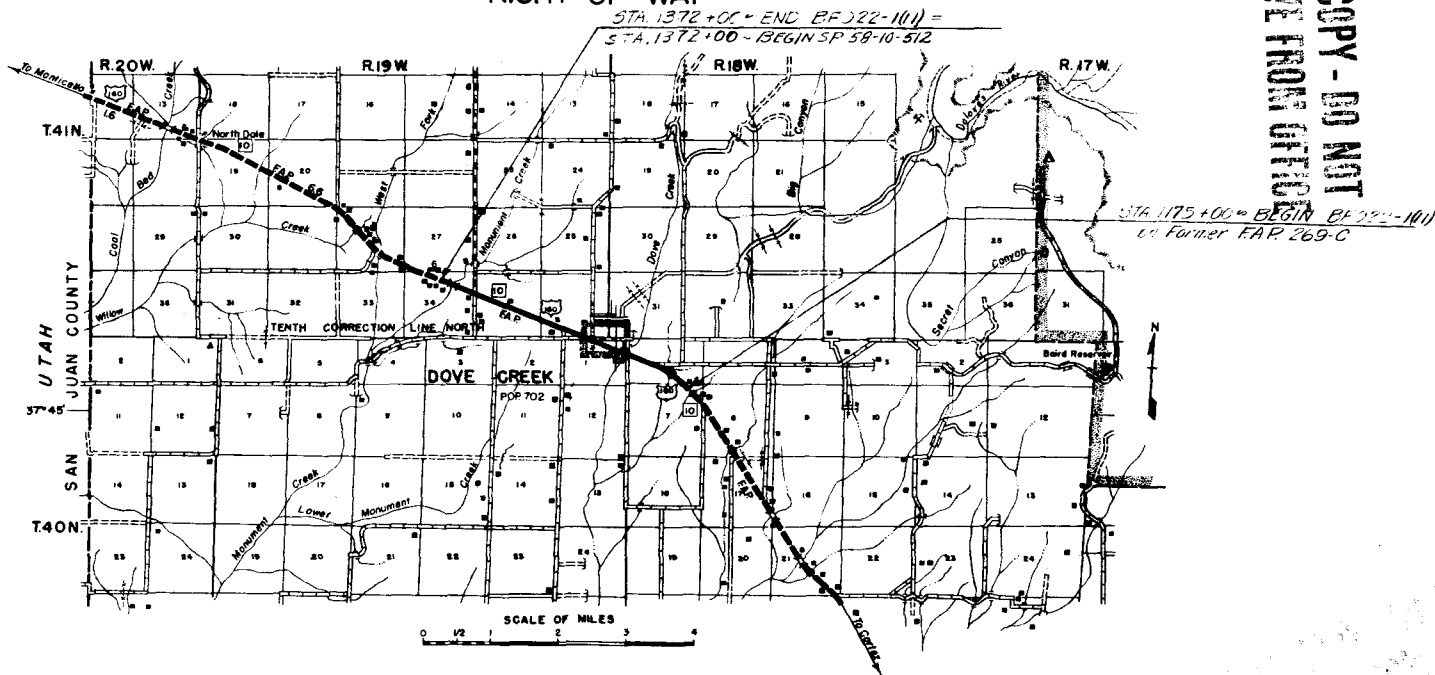

FILE COPY - DO NOT
REMOVE FROM OFFICE

INDEX OF SHEETS

- NO. 1 TITLE SHEET
- 2 TABULATION OF PROPERTIES
- 3-11 PLAN AND PROFILE SHEETS
- 12 OWNERSHIP MAP

FILE COPY - DO NOT
REMOVE FROM OFFICE

R.O.W. TABULATION OF PROPERTIES IN DOLORES COUNTY S.H.No. 10 PROJ. BF 022-1 (II)

Rev 5-20-58 FCM DELETED 16 Rev					
FEDERAL ROAD DIVISION NO	DISTRICT	PROJ. NO	SHEET NO	TOTAL SHEETS	
9	COLORADO	BF 022-1 (II)	2		

RIGHT OF WAY

PARCEL NO.	OWNER	ADDRESS	LOCATION	AREA IN ACRES		Date	Land	Improv	Damage	Misc	Total	REMARKS	NO.
				PARCEL	TO BE ACQUIRED								
1-Rev.2	AZELEE GRAY	DOVE CREEK, COLORADO	T.41N., R.19W., N.M.P.M. — NE 1/4 SEC. 34	8.811	2.251								
1-A	J.A. HEMPHILL	KIRKLAND, NEW MEXICO	Part W1/2 NE 1/4 SEC. 34	0.101	0.101								
1-B	J.A. HINSON	ELKHART, KANSAS	Tr. in W1/2 NE 1/4 SEC. 34	0.234	0.234								
1-C	JUNIOR E. & FAY NETTIE RANDOLPH	DOVE CREEK, COLORADO	Tr. in W1/2 NE 1/4 SEC. 34	0.112	0.112								
1-D	SAM & IMO CRAIN	DOVE CREEK, COLORADO	Tr. in W1/2 NE 1/4 SEC. 34	0.104	0.104								
1-E	SAM & IMO CRAIN	DOVE CREEK, COLORADO	Tr. in W1/2 NE 1/4 SEC. 34	0.227	0.227								
1-F	DARYLE M. REDD	MONTICELLO, UTAH	Tr. in W1/2 NE 1/4 SEC. 34	0.021	0.021								
1-G	JUNIOR E. & FAY NETTIE RANDOLPH	DOVE CREEK, COLORADO	Tr. in W1/2 NE 1/4 SEC. 34	0.017	0.017							Conflicting Tract	1-G
1-G	SAM & IMO CRAIN	DOVE CREEK, COLORADO	Tr. in W1/2 NE 1/4 SEC. 34	0.017	0.017								1-G
2	WATHA LARRANCE aka WATHA McGRATH	1/4 LESTER CRAIN-DOVE CREEK, COLO.	Part NW 1/4 SEC. 35	3.935	1.253							Watha E. Larrance - Same as Watha E. Mc Grath	2
3	M. C. DEAN	DOVE CREEK, COLORADO	Part NW 1/4 SEC. 35	4.308	1.461								
4	HELEN NADINE McGRATH	DOVE CREEK, COLORADO	NE 1/4 SW 1/4 SEC. 35	1.551	0.517								4
5	WATHA LARRANCE aka WATHA McGRATH	1/4 LESTER CRAIN-DOVE CREEK, COLO.	NW 1/4 SE 1/4 SEC. 35	2.448	0.816							Watha E. Larrance - Same as Watha E. Mc Grath	5
6	CECIL JONES	DOVE CREEK, COLORADO	NW 1/4 SE 1/4 SEC. 35	2.448	0.816								
7	FRASER MILLING COMPANY	HEREFORD, TEXAS	Tr. in NE 1/4 SE 1/4 SEC. 35	0.287	0.287							Tract I, Third Weber Sub-division	7
8	RICHARD WEBER & JESSIE A. WEBER	DOVE CREEK, COLORADO	NE 1/4 SE 1/4 SEC. 35	4.610	1.346								
9-Rev.2	RICHARD C. WEBER & JESSIE ADELENE WEBER	DOVE CREEK, COLORADO	SW 1/4 SEC. 36	5.728	1.718								
9-A	HOWARD I. & E. LAVERNA DEARHAMER	MERIDITH, COLORADO	Lot in SW 1/4 SEC. 36	0.057	0.057							Lot 3, Block 2, Third Weber Sub-division DELETED	9-A
10	HUBERT L. SELLARD	DOVE CREEK, COLORADO	Lots in SW 1/4 SEC. 36	0.115	0.115							Lots 1 & 2, Block 2, Third Weber Sub-division DELETED	10
			T.40N., R.18W., N.M.P.M. —										
11	JAMES C. & RUTH M. LAIRD	DOVE CREEK, COLORADO	LOT "G", TRACT 56, SEC. 6	0.076	0.076							DELETED	
12	EMPIRE ELECTRIC ASSOCIATION	CORTEZ, COLORADO	LOT "K", TRACT 56, SEC. 6	0.158	0.158								
13	L. C. CAUGHRAN	DOVE CREEK, COLORADO	LOT "J", TRACT 56, SEC. 6	0.143	0.143							DELETED	
14-Rev.	GRACE I. MORROW & C.M. MORROW	DOVE CREEK, COLORADO	LOT "H", TRACT 56, SEC. 6	0.342	0.342	2-24-57	242.50		100.00		342.50		
15-Rev.	WALTER B. & A. OVELLA SNYDER	DOVE CREEK, COLORADO	LOT "F", TRACT 56, SEC. 6	0.023	0.023								
15-A	CHARLES D. SNYDER & I.R. ROMER	DOVE CREEK, COLORADO	LOT "D", TRACT 56, SEC. 6	0.141	0.141								
16-Rev.	DAVID L. and JEAN CORLETT	DOVE CREEK, COLORADO	LOTS in TRACT 56, SEC. 6	0.433	0.434							DELETED	
17	FENDOL A. SITTON	2244 ENCANTO DR. N.E., PHOENIX, ARIZ.	LOT "A", TRACT 55, SEC. 6	0.088	0.069								
18-Rev.	DAVID K. and HAZEL ALLEN	DOVE CREEK, COLORADO	LOT "B", TRACT 55, SEC. 6	0.070	0.070								
19-Rev.	HUBERT L. SELLARD	DOVE CREEK, COLORADO	LOT "C", TRACT 55, SEC. 6	0.054	0.054								
19-A	DOVE CREEK GRANGE NO. 446	DOVE CREEK, COLORADO	LOT "D", TRACT 55, SEC. 6	0.070	0.070								
20	ADRA B. BAIRD	DOVE CREEK, COLORADO	LOT "E", TRACT 55, SEC. 6	0.077	0.077								
21	KEITH W. and CALLIE F. COWLING	DOVE CREEK, COLORADO	LOT "3", TRACT 55, SEC. 6	0.057	0.057								
22	MARIE TOBIN	DOVE CREEK, COLORADO	LOT "2", TRACT 55, SEC. 6	0.057	0.057								
23	ADRA B. BAIRD	DOVE CREEK, COLORADO	LOT "E", TRACT 55, SEC. 6	0.333	0.333								
24	FENDOL A. SITTON	2244 ENCANTO DR. N.E., PHOENIX, ARIZ.	LOT "N", TRACT 55, SEC. 6	0.088	0.069								
25	MORTON E. COFFMAN	DOVE CREEK, COLORADO	LOTS in TRACT 55, SEC. 6	0.092	0.092	2-24-57	25.00				250.00		
26	JAMES V. CAUGHRAN	DOVE CREEK, COLORADO	LOT "K", TRACT 55, SEC. 6	0.046	0.046	2-24-57	20.00				20.00		
27	CHARLES D. SNYDER	DOVE CREEK, COLORADO	LOT "J", TRACT 55, SEC. 6	0.049	0.049								
28	DOVE CREEK AIRPORT (A Corporation)	DOVE CREEK, COLORADO	LOT "I", TRACT 55, SEC. 6	0.497	0.497	11-12-57	300.00				300.00		
29	FENDOL A. SITTON	2244 ENCANTO DR. N.E., PHOENIX, ARIZ.	LOT "H", TRACT 55, SEC. 6	0.023	0.023								
30-Rev.2	EMERY LINDQUIST	DOVE CREEK, COLORADO	LOT "F", TRACT 55, SEC. 6	0.022	0.022								
30-A	JOSEPH and JUANITA FURY	DOVE CREEK, COLORADO	LOT in TRACT 55, SEC. 6	0.084	0.084							DELETED	
31	NATHAN V. MELLOTT & GEO. F. MELLOTT	DOVE CREEK, COLORADO	TRACT 57, SEC. 6	0.012	0.012								
32-Rev.	PAUL FURY	DOVE CREEK, COLORADO	TRACT 58, SEC. 6	2.923	0.859								
32-A	JOSEPH and JUANITA FURY	DOVE CREEK, COLORADO	in TRACT 58, SEC. 6	0.687	0.173								
32-A	JOSEPH and JUANITA FURY	DOVE CREEK, COLORADO	in TRACT 58, SEC. 6	0.687	0.173	2-24-57	124.00			144.00	144.00		
33	PAUL FURY	DOVE CREEK, COLORADO	TRACT 58 & TRACT 54	4.314	1.440								
34	ANNA GARCHAR	DOVE CREEK, COLORADO	TRACT 62, SEC. 7	5.560	1.891	2-24-57	124.00	50.00		15.00	142.00		

RIGHT OF WAY

[illegible]

NE 1/4 Sec. 7
T.40N., R.18W., N.M.P.M.

FED. ROAD DIST. NO.	DIST.	PROJ. NO.	SHEET NO.	TOTAL SHEETS
9	COLD.	BF 022-1(10)	3	



NE 1/4 Sec. 7,
T.40N., R.18W., N.M.P.M.

(34) ANNA GARCHAR
Dove Creek, Colo.

Right of Way
Purchased to here
Project BF022-1(11)

SW 1/4 Sec. 8,
T.40N., R.18W., N.M.P.M.

NE 1/4 Sec. 7
T.40N., R.18W., N.M.P.M.

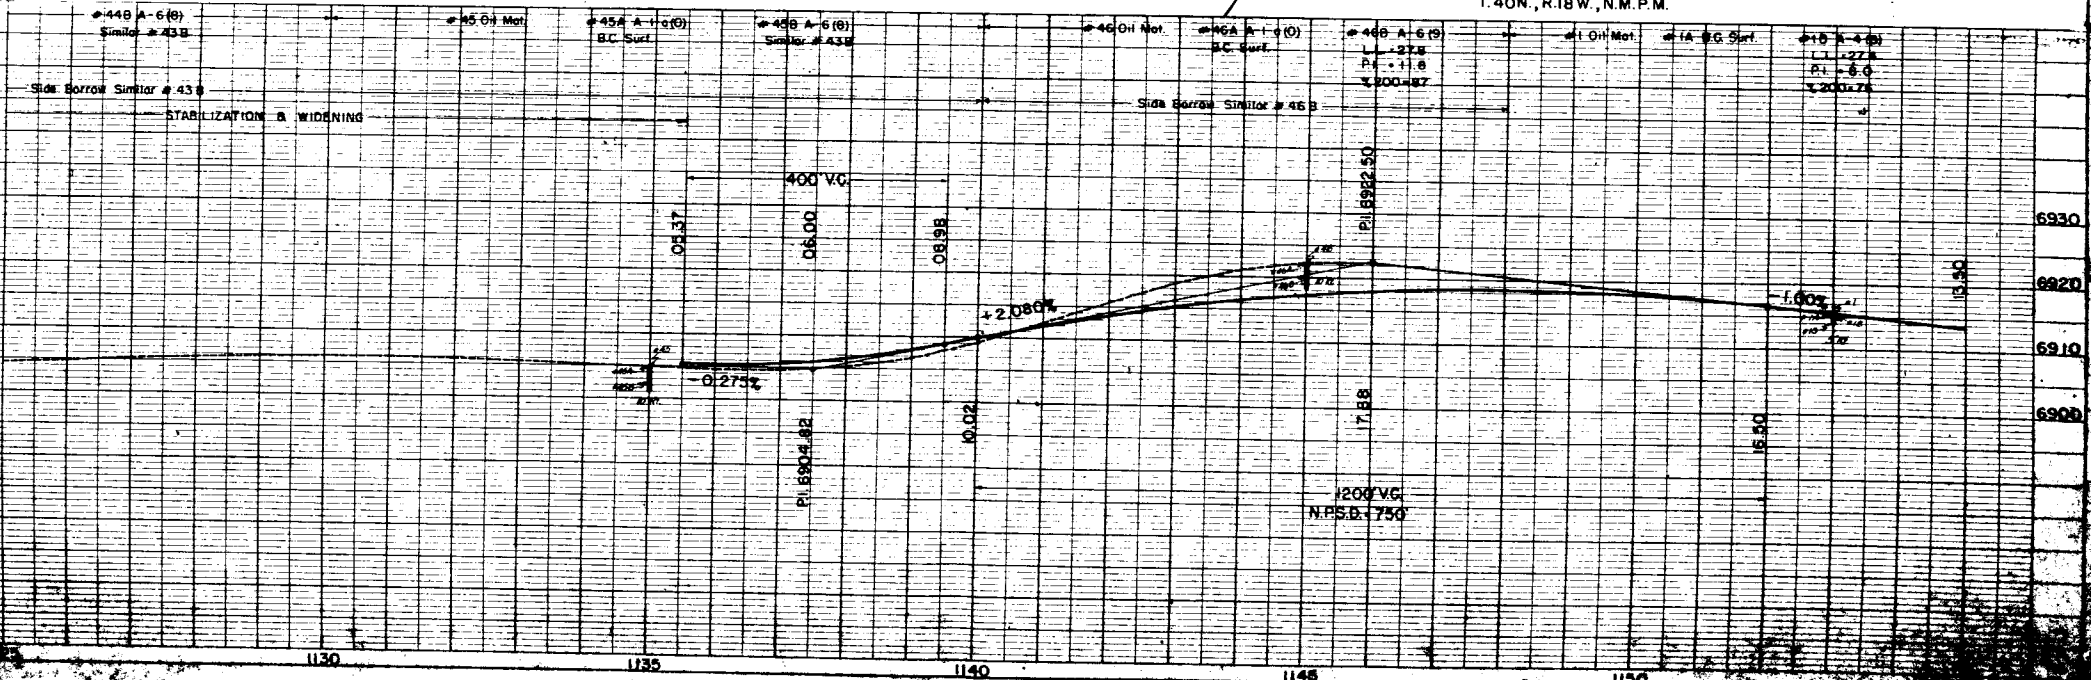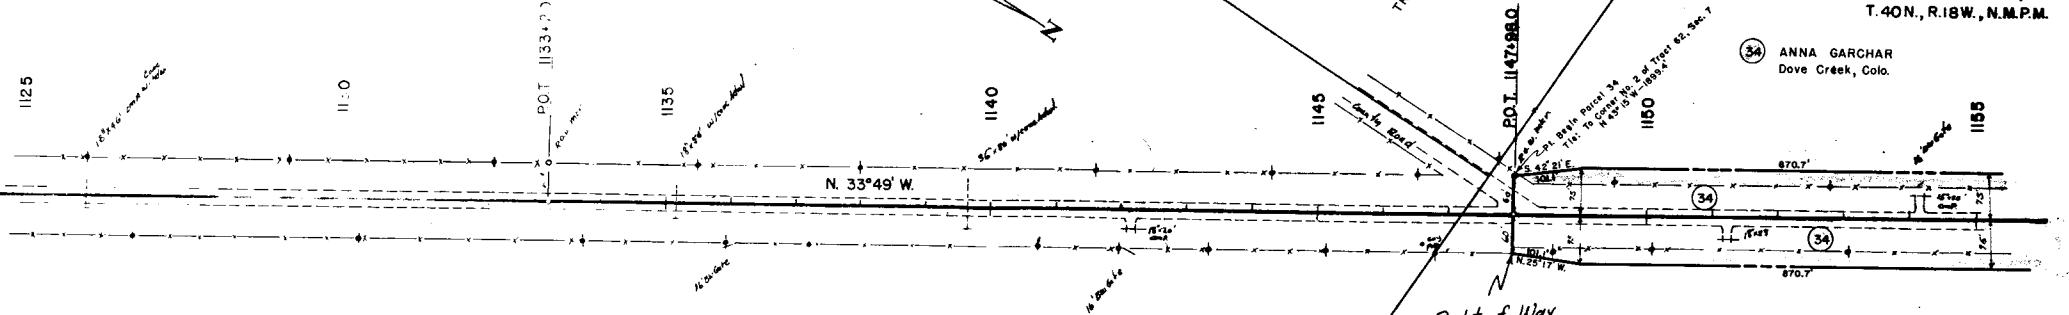

N.E. 1/4 Sec. 7
T. 40N., R. 18W., N.M.P.M.

Projection
 $\Delta = 2^\circ 36' L$
 $D = 0^\circ 30'$
 $L = 520'$
 $T = 260.1'$
 $R = 11,460.0'$

S.E. 1/4 Sec. 6
T. 40N., R. 18W., N.M.P.M.


FED. ROAD DIST. NO.	DIST.	PROJ. NO.	SHEET NO.	TOTAL SHEETS
9	COLO.	BF 022-111	4	

RIGHT OF WAY

Survey Line
 $\Delta = 34^\circ 18' L$
 $D = 2^\circ 00'$
 $Tc = 685.2$
 $Lc = 1345.0$
 $R = 2865.0$
 $Ls = 240.0$
 $Os = 2^\circ 24'$
 $U = 160.0$
 $V = 80.0$
 $Ts = 933.6$


Projection
 $\Delta = 31^\circ 42' L$
 $D = 2^\circ 00'$
 $\Delta c = 26^\circ 54'$
 $Tc = 685.2$
 $Lc = 1345.0$
 $R = 2865.0$
 $Ls = 240.0$
 $Os = 2^\circ 24'$
 $U = 160.0$
 $V = 80.0$
 $Ts = 933.6$

NOTE: All power poles are the property of Empire Electric Company.
All telephone poles are the property of Mountain States Telephone and Telegraph Company.

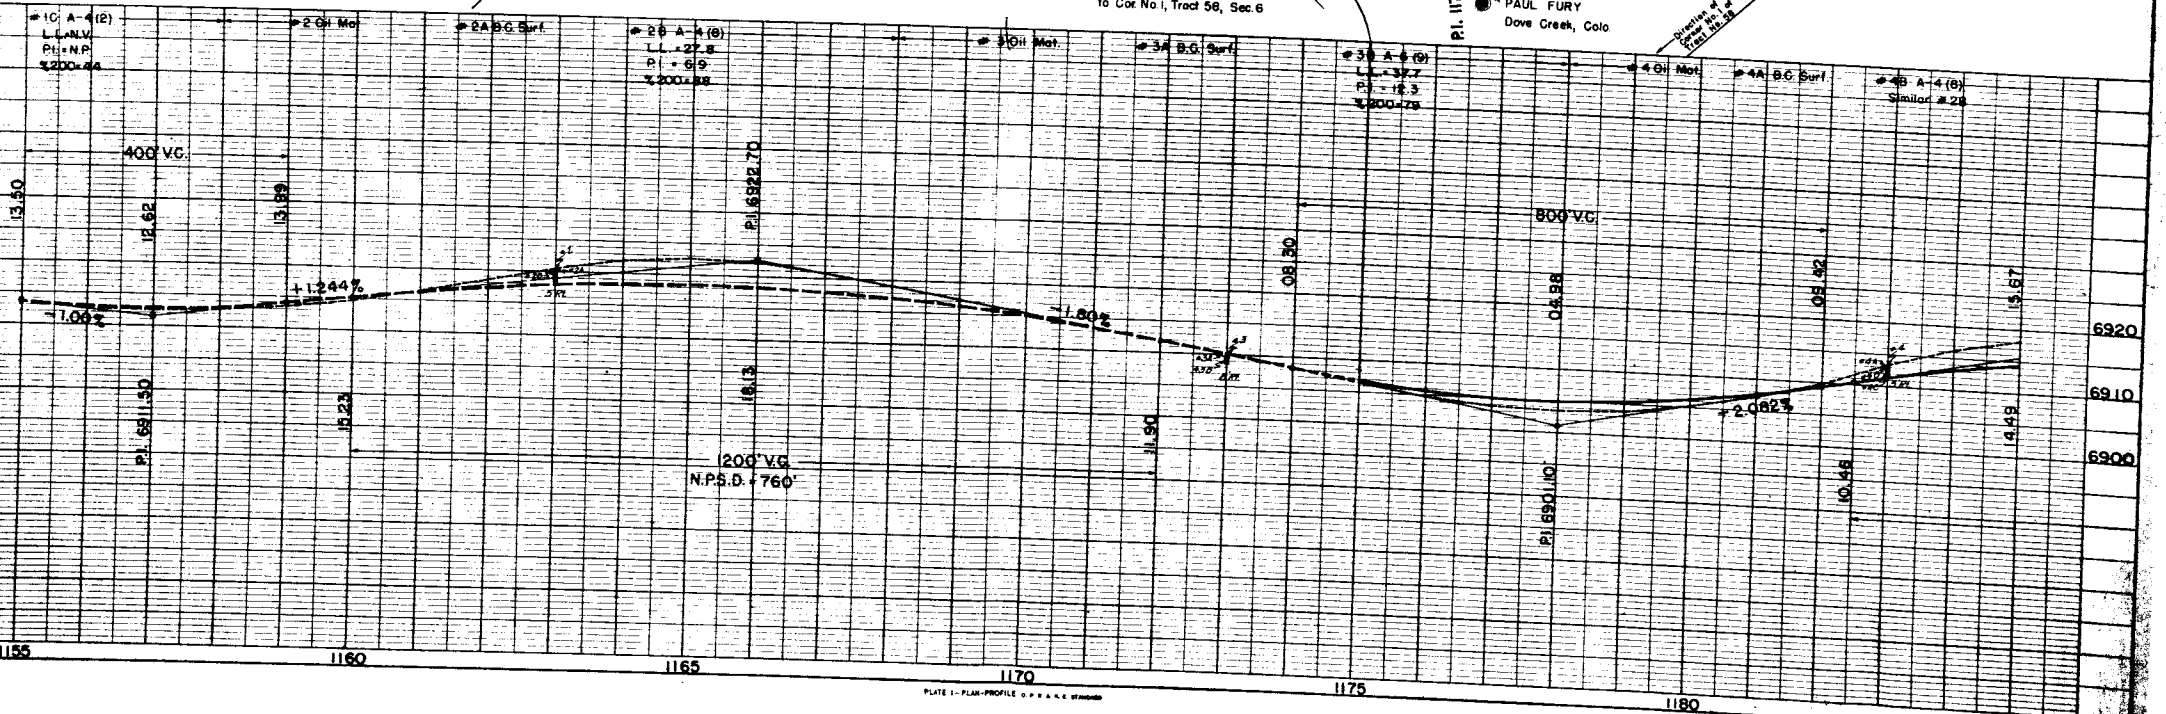

FED. ROAD DIV. NO.	DIST.	PROJ. NO.	SHEET NO.	TOTAL SHEETS
9	COLO.	BFO22-1(11)	6	

RIGHT OF WAY


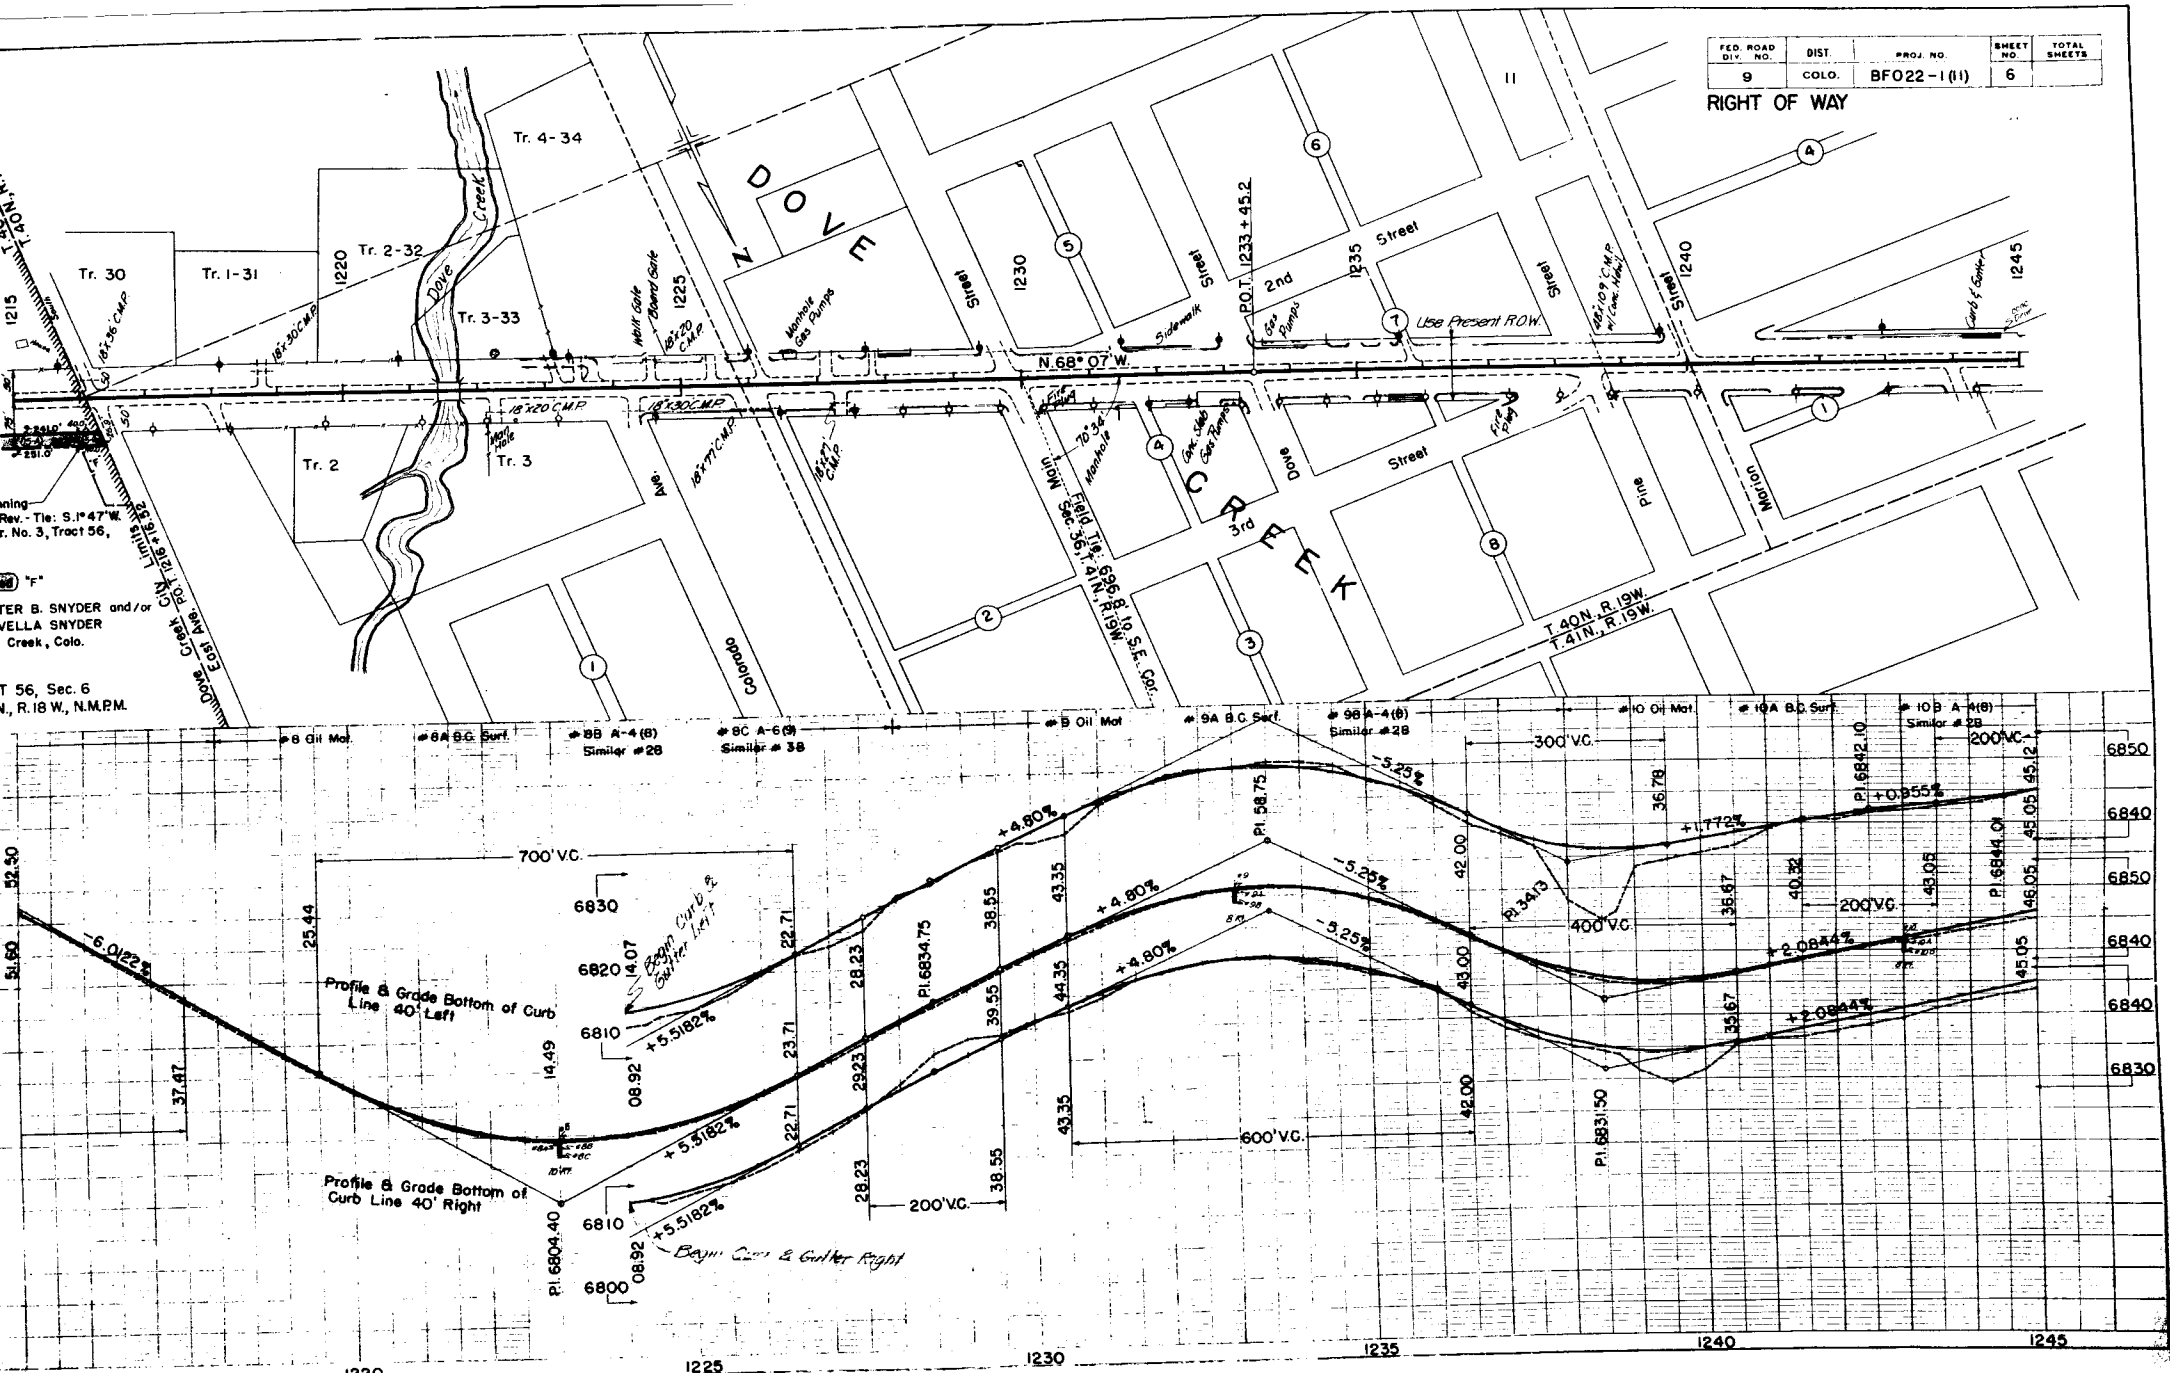


FED. ROAD DIV. NO.	DIST.	PROJ. NO.	SHEET NO.	TOTAL SHEETS
9	COLO.	BFO22-1(11)	7	

RIGHT OF WAY

Rev. 2
 ⑨ RICHARD C. WEBER &
 JESSIE ADELENE WEBER
 Dove Creek, Colo.

Point of Beginning
 Parcel No. 9 Rev. - 2
 Tie: N.35°39'W. - 1983.3' to
 West 1/4 Cor. Sec. 36

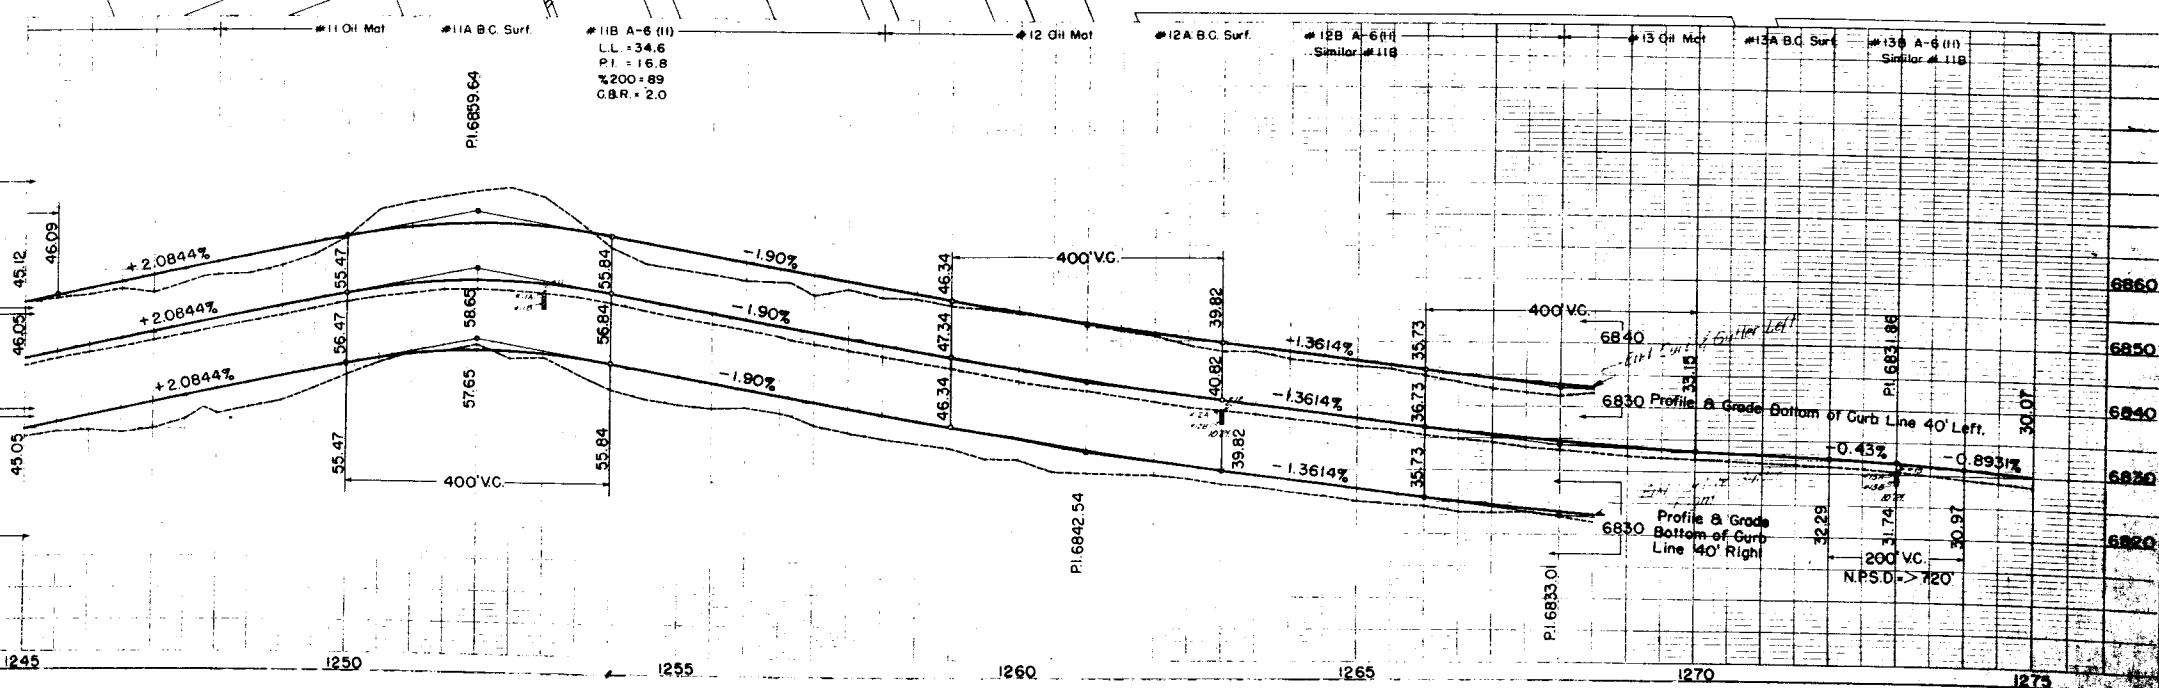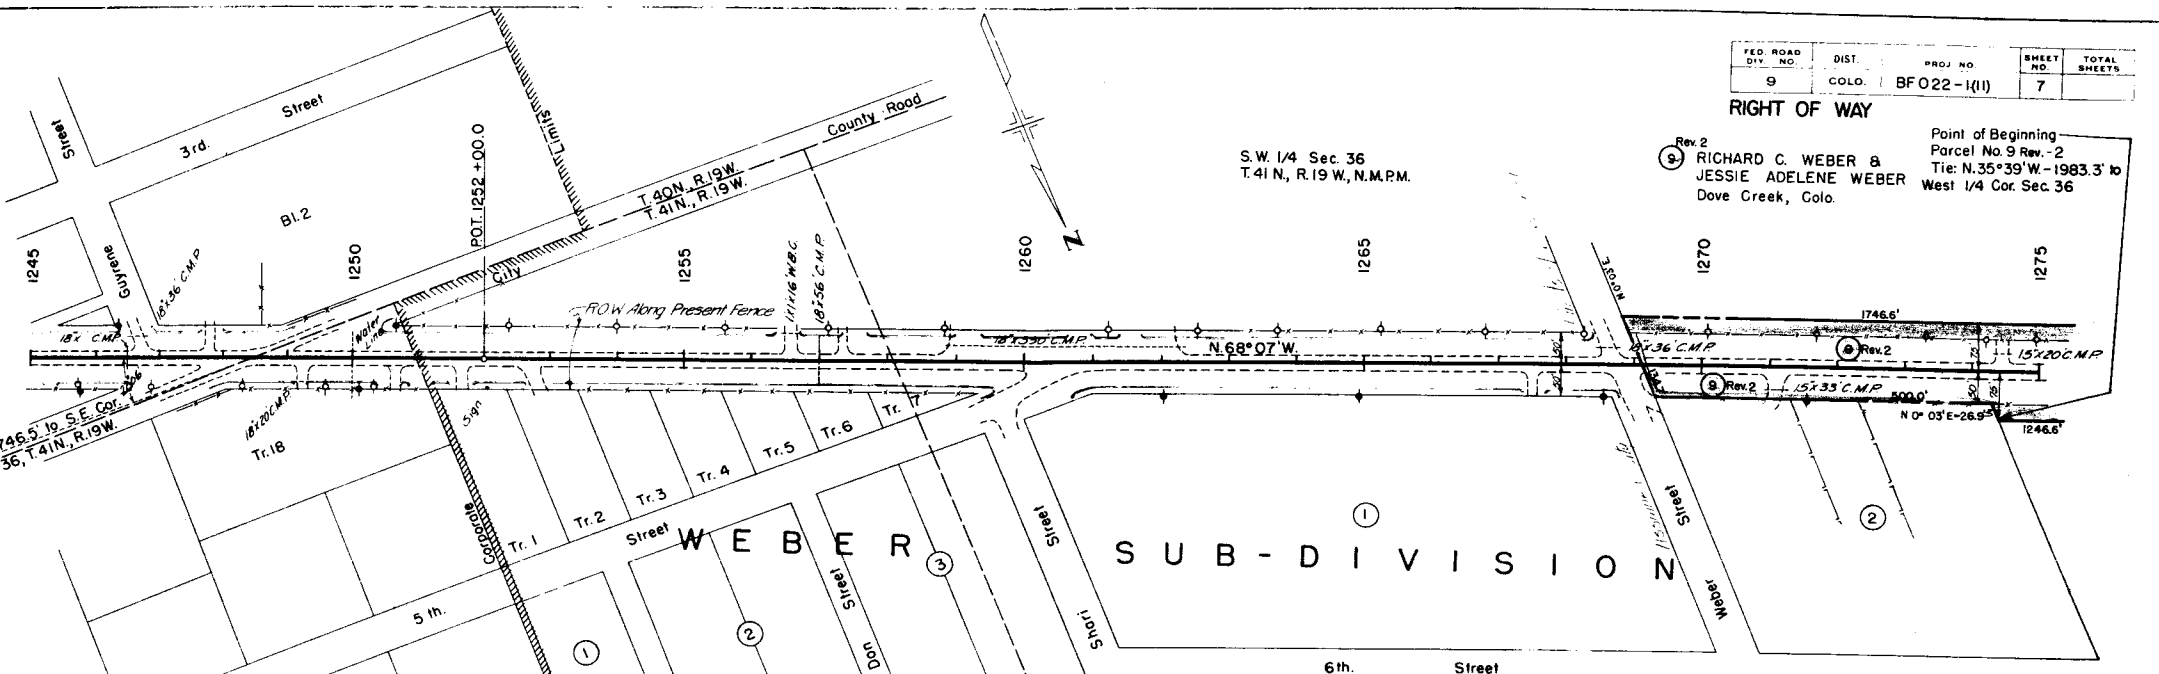

FED. ROAD DIV. NO.	DIST.	PROJ. NO.	SHEET NO.	TOTAL SHEETS
9	COLO.	BFO22-1(11)	8	

RIGHT OF WAY

Point of Beginning
Parcel No. 5
Tie: N. 59° 29' E - 1533.1'
to E. 1/4 Cor. Sec. 35

● WATHA McGRATH
% Lester Grain
Dove Creek, Colo.

Point of Beginning
Parcel No. 6
Tie: N. 64° 57' E - 1457.6'
to E. 1/4 Cor. Sec. 35

● CECIL JONES
Dove Creek, Colo.

Point of Beginning
Parcel No. 7
Tie: N. 46° 50' E - 1174.4'
to E. 1/4 Cor. Sec. 35

● FRASER MILLING CO
Hereford, Texas


Point of Beginning
Parcel No. 8
Tie: N. 0° 03' E - 1147.1'
to E. 1/4 Cor. Sec. 35

● RICHARD WEBER &
JESSIE A. WEBER
Dove Creek, Colo.

Rev. 2
● RICHARD C. WEBER &
JESSIE ADELENE WEBER
Dove Creek, Colo.

SW 1/4 Sec. 36,
T. 41 N., R. 19 W., N.M.P.M.


SE 1/4 Sec. 35,
T. 41 N., R. 19 W., N.M.P.M.

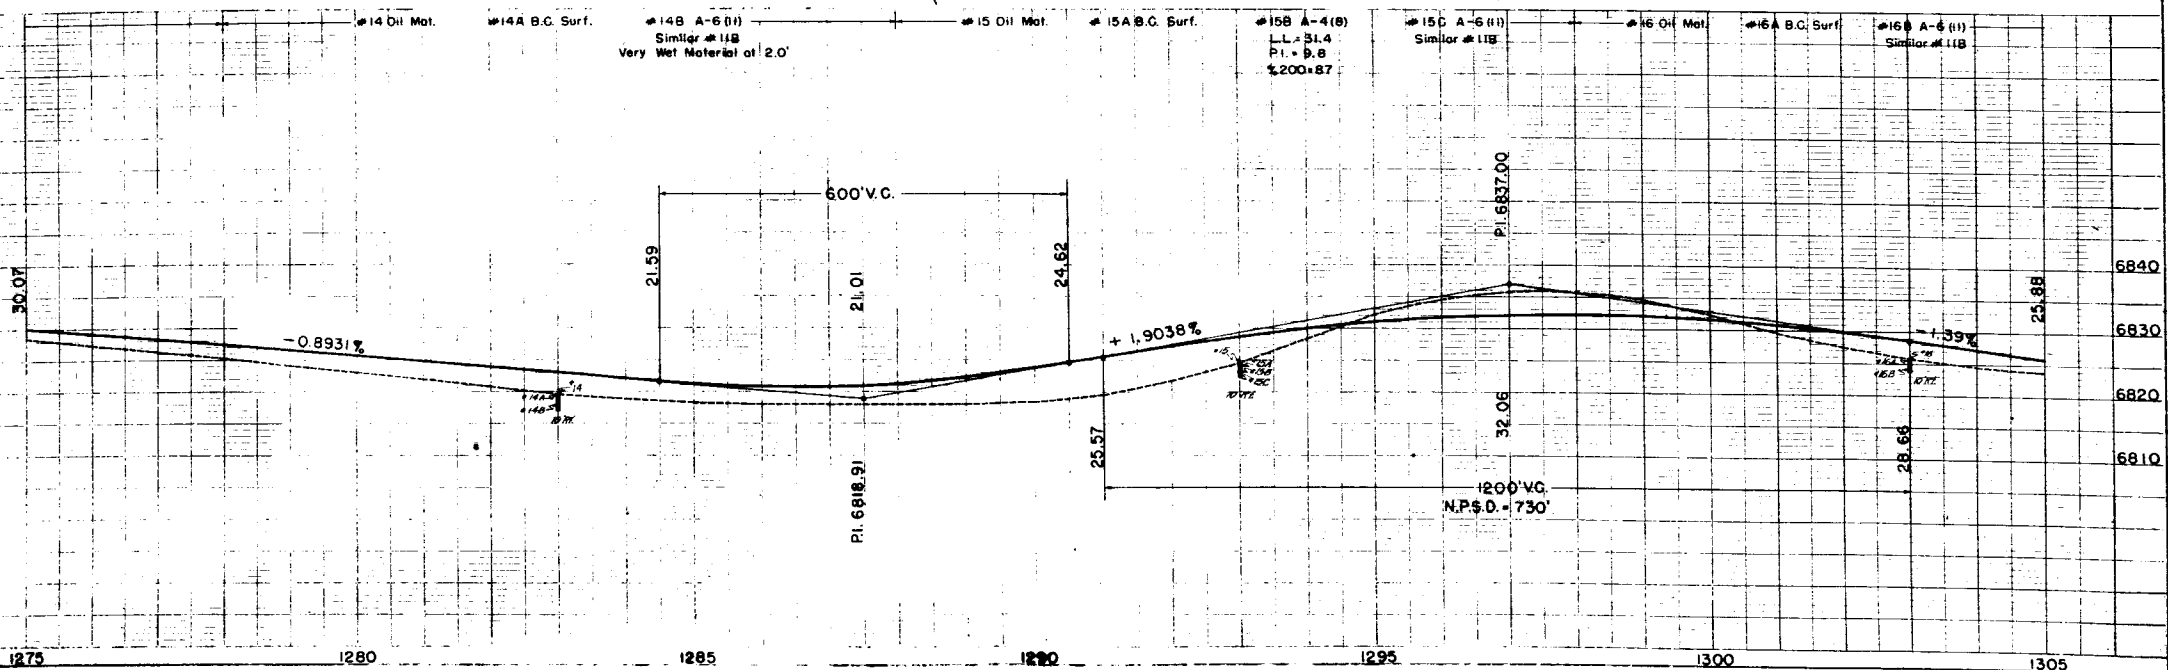


SW 1/4 Sec. 35,
T. 41N., R. 19W., N.M.P.M.

FED. ROAD DIV. NO.	DIST.	PROJ. NO.	SHEET NO.	TOTAL SHEETS
9	COLO.	BFO22-1(11)	9	

RIGHT OF WAY

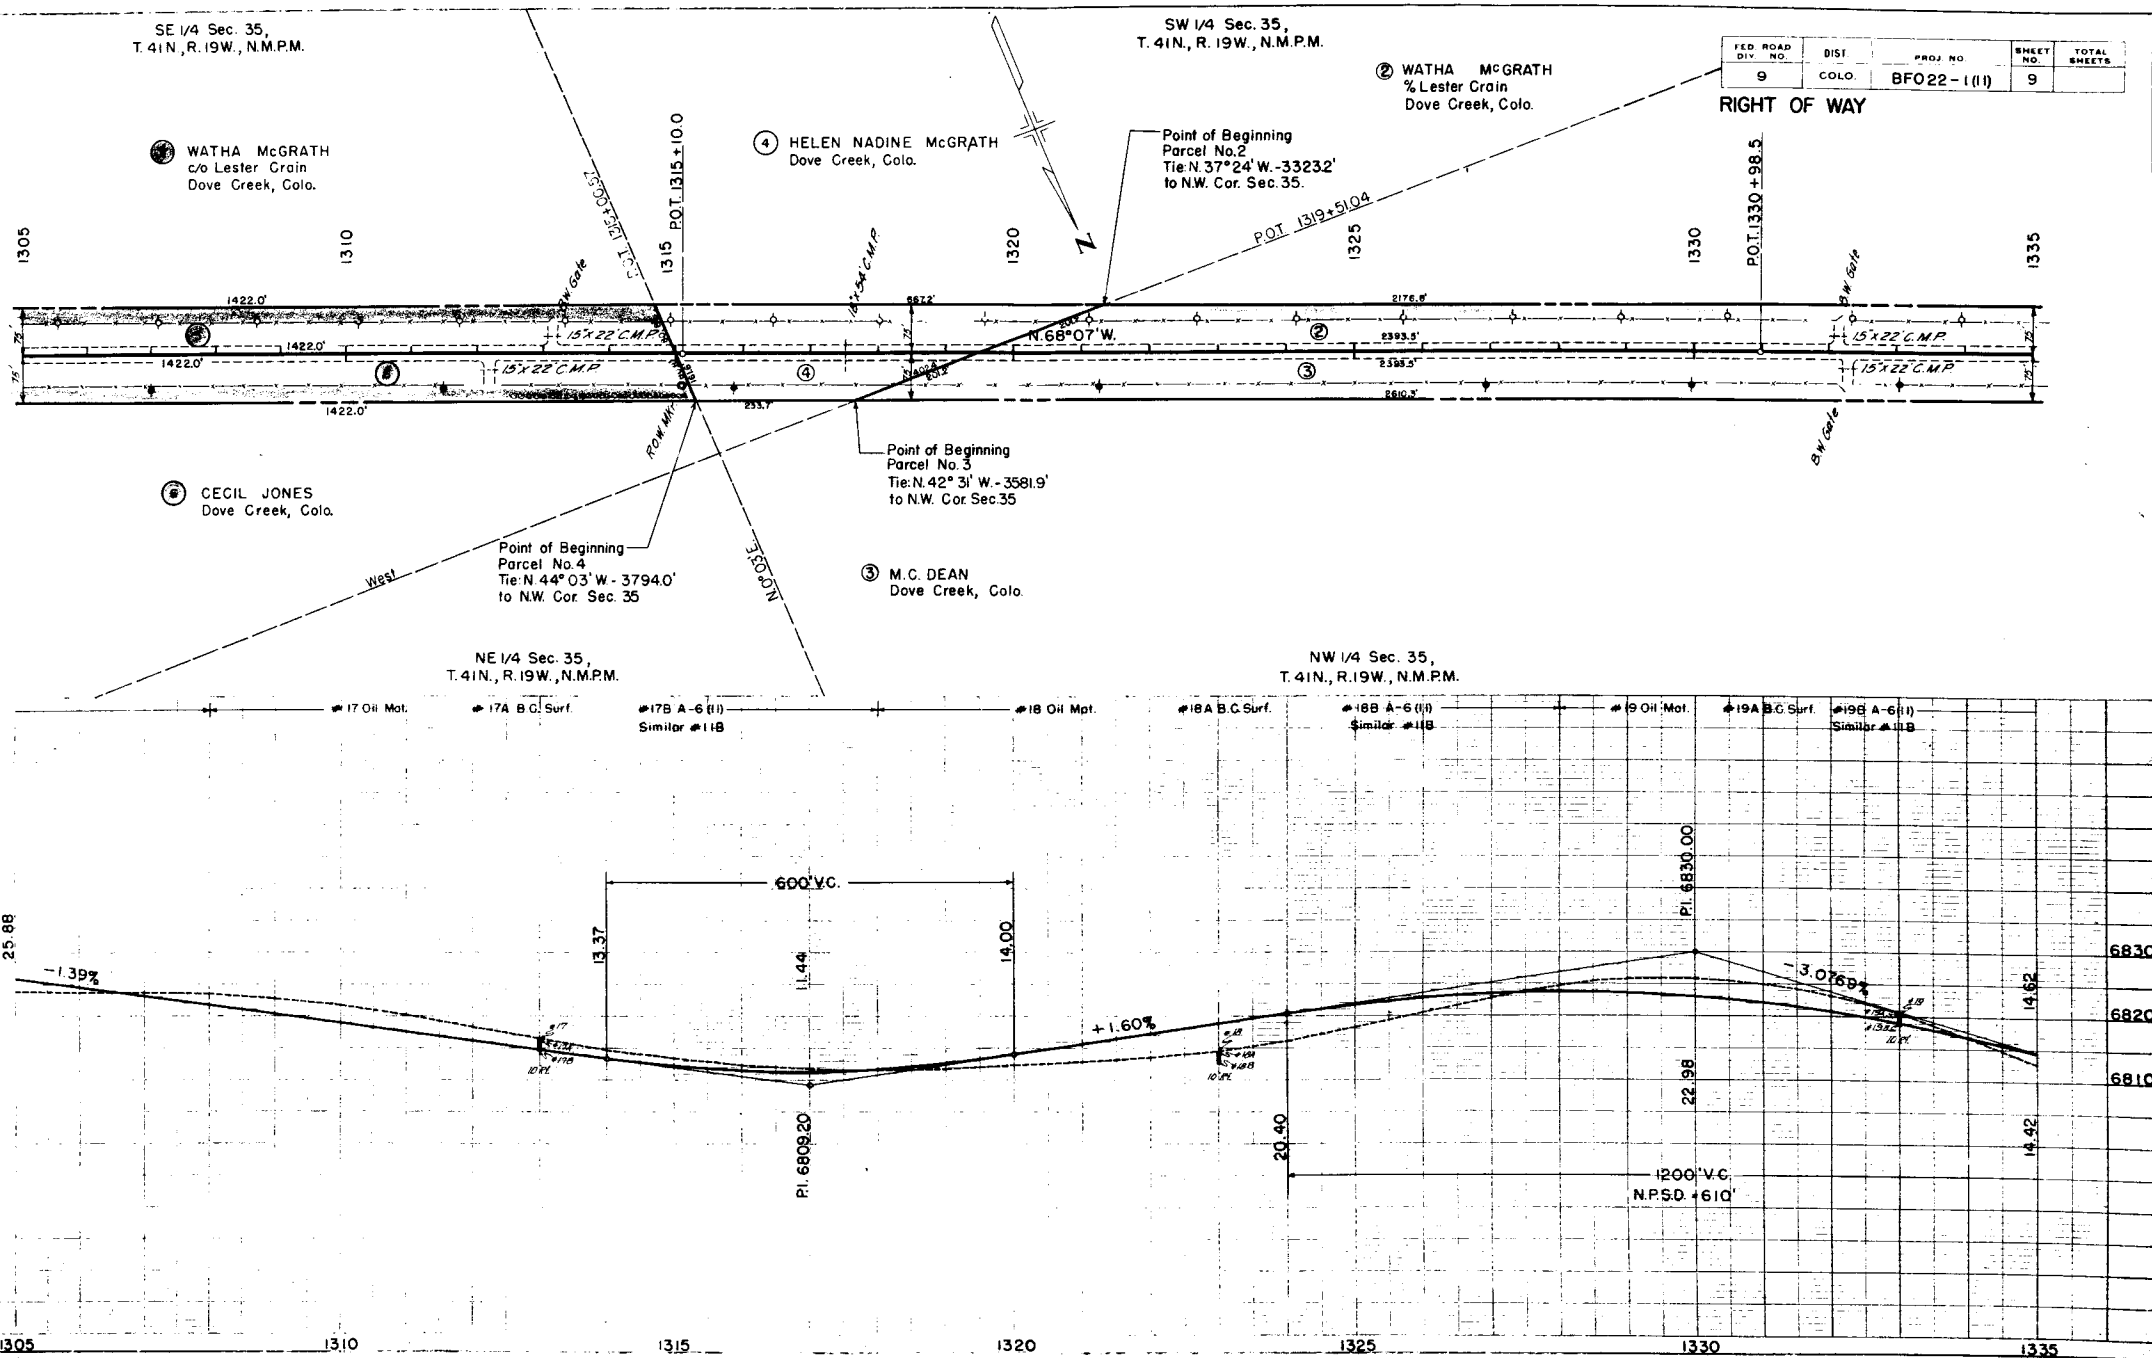

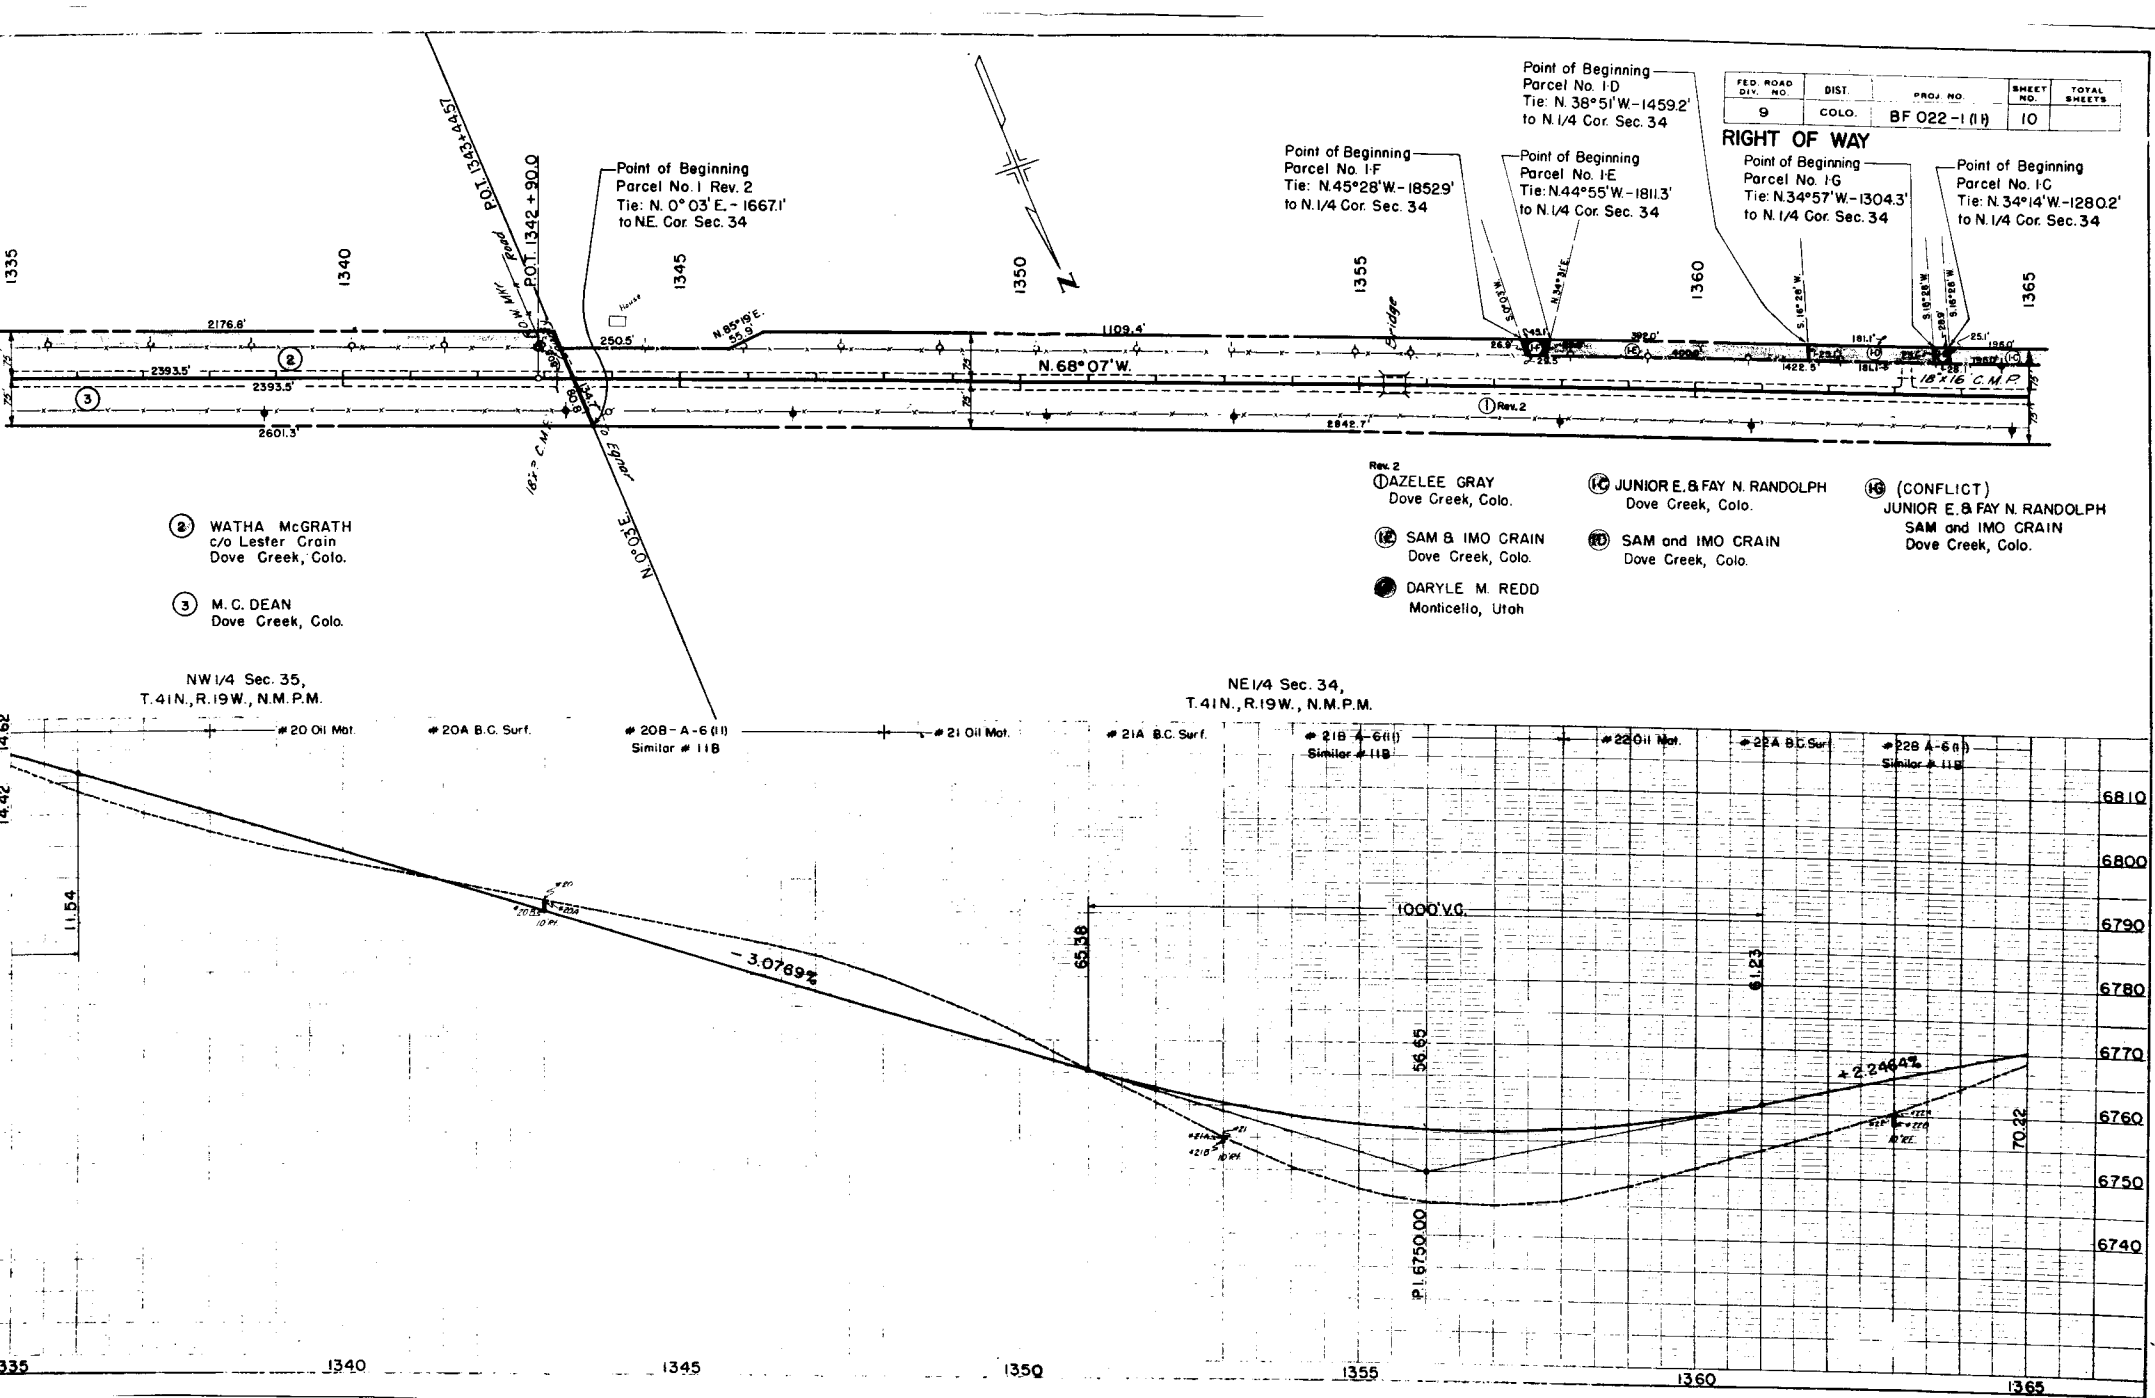


NE 1/4 Sec. 34,
R. 19W, N.M.P.M.

NW 1/4 Sec. 34,
T. 41N, R. 19W, N.M.P.M.

FED. ROAD DIST.	PROJ. NO.	SHEET NO.	TOTAL SHEETS
9	COLO. BFO22-1(11)	11	

RIGHT OF WAY

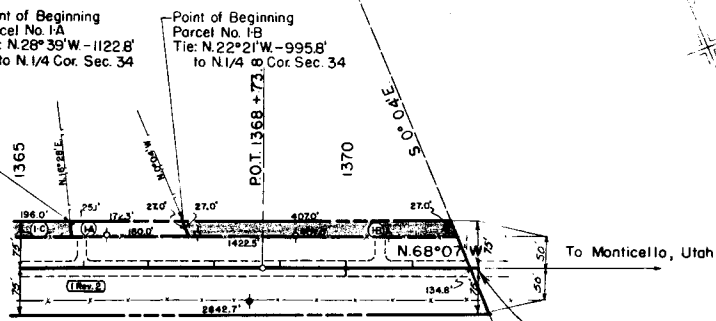


(1 Rev. 2) AZELEE GRAY
DOVE CREEK, COLO.

(1A) J. A. HEMPHILL
KIRKLAND, NEW MEXICO

(1B) J. A. HINSON
ELKHART, KANSAS

1372+00th End BFO22-1(11) =
Begin SP 58-0010-512

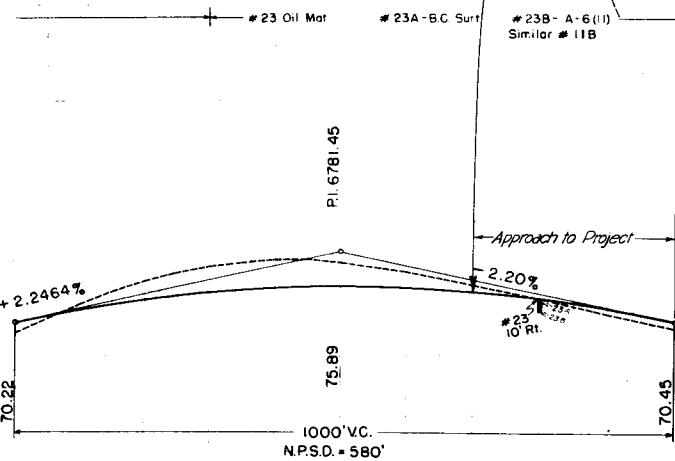

OWNERSHIP MAP

SHOWING CLAIMANTS WITH REGARD
TO RIGHT OF WAY FOR PROJ. BF 022-1(11)
ORIGINAL SCALE 1" = 400'

