

STATE DEPARTMENT OF HIGHWAYS DIVISION OF HIGHWAYS—STATE OF COLORADO

PLAN AND PROFILE OF PROPOSED
FEDERAL AID PROJECT NO. BRF 160-2(29)
STATE HIGHWAY NO. 160
RIO GRANDE COUNTY

RIGHT OF WAY

SCALE: 1" = 100'


SHEET NO. 1 OF 1

FEDERAL ROAD DISTRICT NO.	DIVISION	PROJ. NO.	SHEET NO.	TOTAL SHEETS
VII	COLORADO	BRF 160-2(29)	1	1

RIGHT OF WAY
IN SOUTH FORK

REVISIONS	
1-15-81	REV. TE-1

SET #2
ORIGINAL

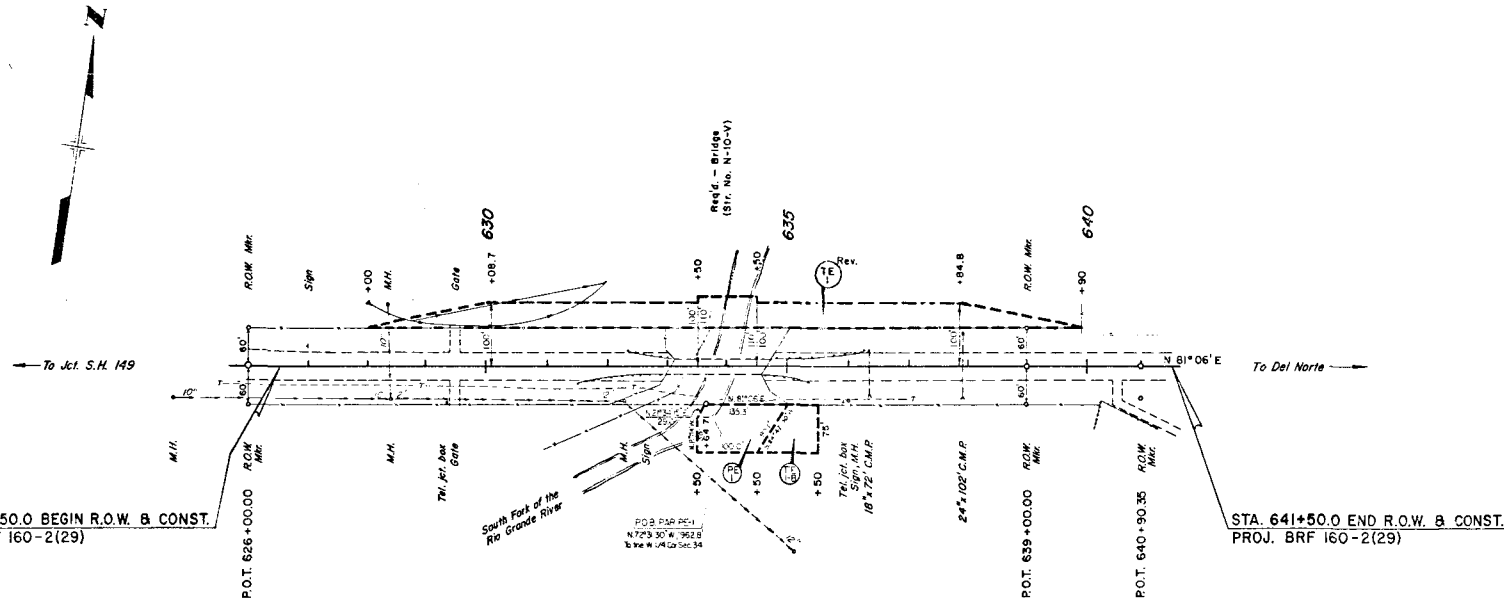

PARCEL NO.	OWNER	LOCATION	AREA IN ACRES			REMARKS
			PARCEL	TO BE ACQUIRED	REMAINDER	
		T. 40 N., R. 3 E., N.M.P.M.				
PE-1	B.A.R. CATTLE COMPANY	SEC. 34	0.211	0.211	LARGE PART	FOR SPUR DIKE
TE-1 Rev.	B.A.R. CATTLE COMPANY		0.93		OF COUNTY	FOR DETOUR
TE-1B	B.A.R. CATTLE COMPANY		0.13			FOR PONDING

SECTION 34
T. 40 N., R. 3 E., N.M.P.M.

Rev. TE I TE I PE I B.A.R. CATTLE COMPANY

DIVISION OF HIGHWAYS

APPROVED: *[Signature]* 6-25-80
Asst. Chief Engineer DATE

DEPARTMENT OF TRANSPORTATION
FEDERAL HIGHWAY ADMINISTRATION

APPROVED: _____ DATE _____

DIVISION ADMINISTRATOR