

Colorado Department of Transportation



Region
Address: 222 South 6th Street Room 317
Grand Junction, Colorado 81501
Phone: (970) 683-6233 FAX: (970) 683-6249

Right of Way Survey Unit: Jack Messenger

Sheet Revisions			Sheet Revisions			Sheet Revisions		
Date	Description	Initials	Date	Description	Initials	Date	Description	Initials
11-5-10	submittal	RPK						

MARCIN
ENGINEERING LLC
P.O. Box 1062
AVON, CO 81620
(970) 748-0274
(970) 748-9021 FAX
I-70 Zone 4 COVER.dwg

PROJECT CONTROL DIAGRAM				
TITLE SHEET				
Project Number: C0702-292				
Project Location: I-70 WILDLIFE FENCE IN EAGLE COUNTY				
Project Location: ZONE 4				
Project Code: 17066	Last Mod. Date: 11-05-10	Subset Sheets: 1	Sheet No.: 1	Total No. of Sheets: 15

BASIS OF BEARINGS

State Plane Coordinates shown herein are based on a grid bearing of the Colorado State Plane System, Central Zone (502), North American Datum (1983) as obtained from a Global Positioning System (GPS) survey and can be determined from any monuments set or found as shown on the Survey Control Diagram.

The basis of bearings for the project coordinates is a bearing based on the modified coordinates from a line from a CDOT 3.25" Aluminum Cap defined as point No. 4007 Stamped, "Right of Way Monument No. 3863", in Section 25, T. 4 S, R. 83 W and point No. 4092, being a 1.5" Aluminum Cap stamped "COLO DEPT OF HWYS" and located in Section 31, T. 4 S, R. 82 W, having a bearing of N 54°07'45"W and a distance of 11,597.84 feet.

COORDINATE DATUM

Coordinates on this project are for the exclusive use of the CDOT and are considered Project Coordinates. State Plane coordinates are modified to a project elevation of 6506.24 feet. The average combined scale factor used to convert from state plane to project coordinates is 1/0.99966804035 (1.00033206988).


To convert from State Plane coordinates to Project Coordinates, multiply the Northings and Eastings by the inverse of the combined scale factor of 0.99963320218. Then convert meters to feet using one meter equals 3937/1200 feet.

Project Latitude = 39°38'25.03328"N
Project Longitude = 106°34'17.54147"W
Project Elevation = 7302.85'
Project Combined Scale Factor = 0.99963320218

DEPARTMENT OF TRANSPORTATION
STATE OF COLORADO
RIGHT OF WAY PLANS
FEDERAL PROJECT NO. C0702-292
STATE HIGHWAY NO. 70A
EAGLE COUNTY
CONSTRUCTION PROJECT CODE NO. 17066

EDWARDS ZONE 4


SHEET NO.	SHEET INDEX
1	TITLE SHEET
2	COORDINATE TABLE
3-7	CONTROL SHEETS
8	CONTROL AND MONUMENTATION
9-15	PLAN SHEETS

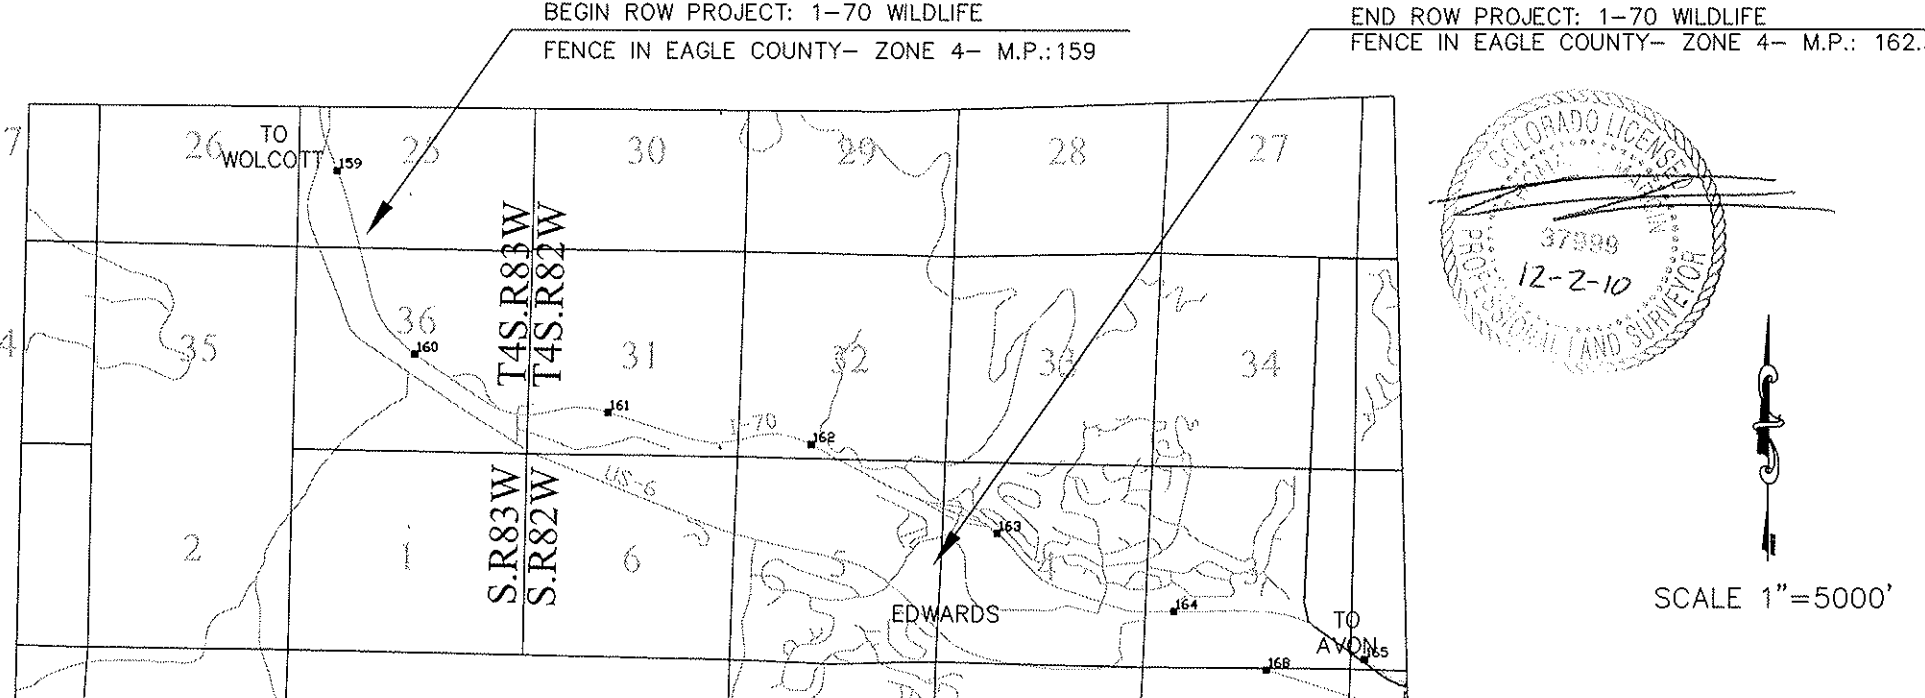

PROJECT LOCATION MAP

- NOTES:
1. This Right-of-Way plan is not a boundary survey of the adjoining property and is prepared for the Colorado Department of Transportation purposes only.
 2. This plan set is subject to change and the information contained on the attached drawing is not valid unless this copy bears an original signature of the Professional Land Surveyor hereon named.

NOTICE: According to Colorado law you MUST commence any legal action based upon any defect in this survey within three years after you first discovered such defect. In no event, may any

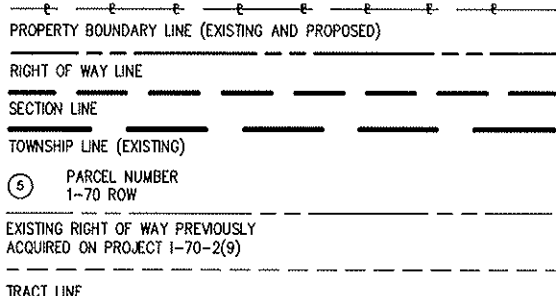

SURVEYOR STATEMENT (ROW PLAN)

I, Thomas S. Marcin, a Professional Land Surveyor Licensed in the State of Colorado, do hereby state to the Colorado Department of Transportation that based upon my knowledge, information and belief, research, calculations and evaluation of the survey evidence were performed and this Right-of-Way Plan was prepared under my responsible charge in accordance with applicable standards of practice defined by Colorado Department of Transportation Publications. This statement is not a guarantee or warranty, either expressed or implied.

Thomas S. Marcin
PLS No. 37999

 Colorado Department of Transportation Region Address: 222 South 6th Street Room 317 Grand Junction, Colorado 81501 Phone: (970) 683-6233 FAX: (970) 683-6249 Right of Way Survey Unit: Jack Messenger	Sheet Revisions			Sheet Revisions			Sheet Revisions			MARCIN ENGINEERING LLC P.O. Box 1062 AVON, CO 81620 (970) 748-0274 (970) 748-9021 FAX I-70 Zone 4 Control Diagram.dwg	PROJECT CONTROL DIAGRAM			
	Date	Description	Initials	Date	Description	Initials	Date	Description	Initials		COORDINATE TABLES			
	11-5-10	submittal	RPK								Project Number: C0702-292			
											Project Location: I-70 WILDLIFE FENCE IN EAGLE COUNTY			
											Project Location: ZONE 4			
											Project Code:	Last Mod. Date:	Subset Sheets:	Sheet No. Total No. of Sheets
											17066	11-05-10	2	15

EDWARDS ZONE 4

Control Coordinates									
Point Id	Monument Description	Latitude	Longitude	Ellipsoid Height (feet)	North CO SPC Central Zone (meters)	East CO SPC Central Zone (meters)	Ortho Height (feet)	Geiod Separation (feet)	Convergence Angle
415	KLO 415 (NGSY-29)	39° 42' 25.22615" N	106° 41' 10.35652" W	7162.1151	513462.6835	812678.8944	7205.7205	-43.6054	- 0 44 53.269
416	KLO 416 (NGSWolcott)	39° 42' 10.08975" N	106° 40' 44.44414" W	6944.4941	512987.8641	813290.0527	6988.07	-43.5759	- 0 44 36.927
423	KLO 423 (NGSK2)	39° 38' 25.03328" N	106° 34' 17.54147" W	7260.4515	505933.2701	822424.5897	7302.8528	-42.4014	- 0 40 32.911
1587	CDOT Type 2 Monument (Mile Post 158.7)	39° 40' 28.90035" N	106° 38' 51.37501" W	7061.3829	509832.8457	815944.0352	7104.762	-43.379	- 0 43 25.615
1596	CDOT Type 2 Monument (Mile Post 159.6)	39° 39' 50.23718" N	106° 38' 33.81522" W	7089.268	508635.2644	816347.4948	7132.5847	-43.3167	- 0 43 14.540
1605	CDOT Type 2 Monument (Mile Post 160.5)	39° 39' 20.67936" N	106° 37' 41.55370" W	7124.0423	507708.1837	817581.7827	7167.1785	-43.1363	- 0 42 41.579
1625	CDOT Type 2 Monument (Mile Post 162.5)	39° 39' 03.23855" N	106° 35' 36.94689" W	7250.4715	507134.015	820545.5616	7293.1943	-42.7229	- 0 41 22.991
1629	CDOT Type 2 Monument (Mile Post 162.9)	39° 38' 58.86751" N	106° 35' 09.86791" W	7275.7396	506991.4749	821189.4784	7318.3739	-42.6343	- 0 41 05.913
7729	AH 7729 (Eagle County 003)	39° 39' 13.03836" N	106° 36' 35.72621" W	7164.0387	507638.404	819446.965	7206.9617	-42.923	- 0 42 00.063
7738	AH 7738 (Eagle County 012)	39° 39' 58.68385" N	106° 38' 46.92540" W	7070.3987	508899.6816	816038.3123	7113.7581	-43.3594	- 0 43 22.809
7739	AH 7739 (Eagle County 013)	39° 36' 47.51251" N	106° 36' 48.52458" W	7644.7701	503152.769	819086.742	7687.3749	-42.6048	- 0 42 08.135
7743	AH 7743 (CDOT L1-2)	39° 38' 43.34188" N	106° 35' 22.28207" W	7185.5673	506516.2351	820887.7932	7228.2082	-42.6409	- 0 41 13.742

Modified Project Coordinates				State Plane Coordinates (U.S. Feet)		
Point Id	Monument Description	Modified North (feet)	Modified East (feet)	Point Id	Monument Description	Ortho Height (feet)
415	KLO 415 (NGSY-29)	1685203.617	2667242.345	415	KLO 415 (NGSY-29)	7205.7205
416	KLO 416 (NGSWolcott)	1683645.242	2669248.189	416	KLO 416 (NGSWolcott)	6988.07
423	KLO 423 (NGSK2)	1660491.802	2699228.079	423	KLO 423 (NGSK2)	7302.8528
1587	CDOT Type 2 Monument (Mile Post 158.7)	1673290.354	2677958.658	1587	CDOT Type 2 Monument (Mile Post 158.7)	7104.762
1596	CDOT Type 2 Monument (Mile Post 159.6)	1669359.848	2679282.828	1596	CDOT Type 2 Monument (Mile Post 159.6)	7132.5847
1605	CDOT Type 2 Monument (Mile Post 160.5)	1666317.134	2683333.806	1605	CDOT Type 2 Monument (Mile Post 160.5)	7167.1785
1625	CDOT Type 2 Monument (Mile Post 162.5)	1664432.691	2693061.039	1625	CDOT Type 2 Monument (Mile Post 162.5)	7293.1943
1629	CDOT Type 2 Monument (Mile Post 162.9)	1663964.869	2695174.398	1629	CDOT Type 2 Monument (Mile Post 162.9)	7318.3739
7729	AH 7729 (Eagle County 003)	1665480.329	2688474.297	7729	AH 7729 (Eagle County 003)	7206.9617
7738	AH 7738 (Eagle County 012)	1670227.675	2678268.079	7738	AH 7738 (Eagle County 012)	7113.7581
7739	AH 7739 (Eagle County 013)	1650763.681	2687292.462	7739	AH 7739 (Eagle County 013)	7687.3749
7743	AH 7743 (CDOT L1-2)	1662405.115	2694184.256	7743	AH 7743 (CDOT L1-2)	7228.2082

Colorado Department of Transportation



Region
Address: 222 South 6th Street Room 317
Grand Junction, Colorado 81501
Phone: (970) 683-6233 FAX: (970) 683-6249

Right of Way Survey Unit: Jack Messenger

Sheet Revisions

Date	Description	Initials
11-5-10	submittal	RPK

Sheet Revisions

Date	Description	Initials

Sheet Revisions

Date	Description	Initials

MARCIN
ENGINEERING LLC
P.O. Box 1062
AVON, CO 81620
(970) 748-0274
(970) 748-9021 FAX
I-70 Zone 4
Control Diagram.dwg

PROJECT CONTROL DIAGRAM

CONTROL SHEET-BASIS OF BEARING

Project Number: C0702-292

Project Location: I-70 WILDLIFE FENCE IN EAGLE COUNTY

Project Location: ZONE 4

Project Code	Last Mod. Date	Subset Sheets	Sheet No.	Total No. of Sheets
17066	11-05-10	3	3	15

EDWARDS ZONE 4

Section 25
T. 4 S., R. 83 W.

Section 36
T. 4 S., R. 83 W.

Section 31
T. 4 S., R. 82 W.


BASIS OF BEARING

S54°07'45"E

11597.75'

BEARING EQUATION
N01°07'20"E
N01°03'20"E

I-70

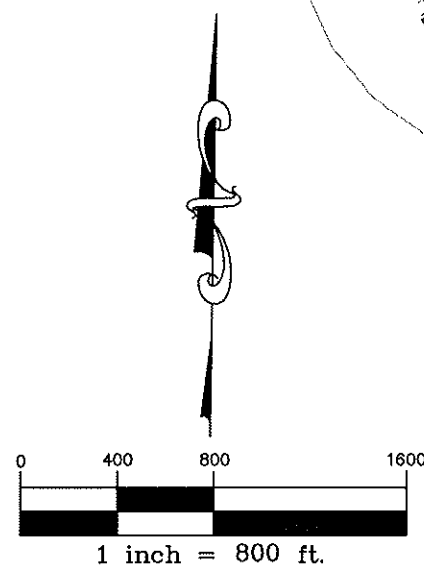

4007

160

161

4092

Colorado Department of Transportation



Region
Address: 222 South 6th Street Room 317
Grand Junction, Colorado 81501
Phone: (970) 683-6233 FAX: (970) 683-6249

Right of Way Survey Unit: Jack Messenger

Sheet Revisions

Date	Description	Initials
11-5-10	submittal	RPK

Sheet Revisions

Date	Description	Initials

Sheet Revisions

Date	Description	Initials


MARCIN
ENGINEERING LLC
P.O. Box 1062
AVON, CO 81620
(970) 748-0274
(970) 748-9021 FAX
I-70 Zone 4
Control Diagram.dwg

PROJECT CONTROL DIAGRAM

CONTROL SHEET

Project Number: C0702-292
Project Location: I-70 WILDLIFE FENCE IN EAGLE COUNTY
Project Location: ZONE 4
Project Code: 17066
Last Mod. Date: 11-05-10
Subset Sheets: 4
Sheet No.: 4
Total No. of Sheets: 15

EDWARDS ZONE 4

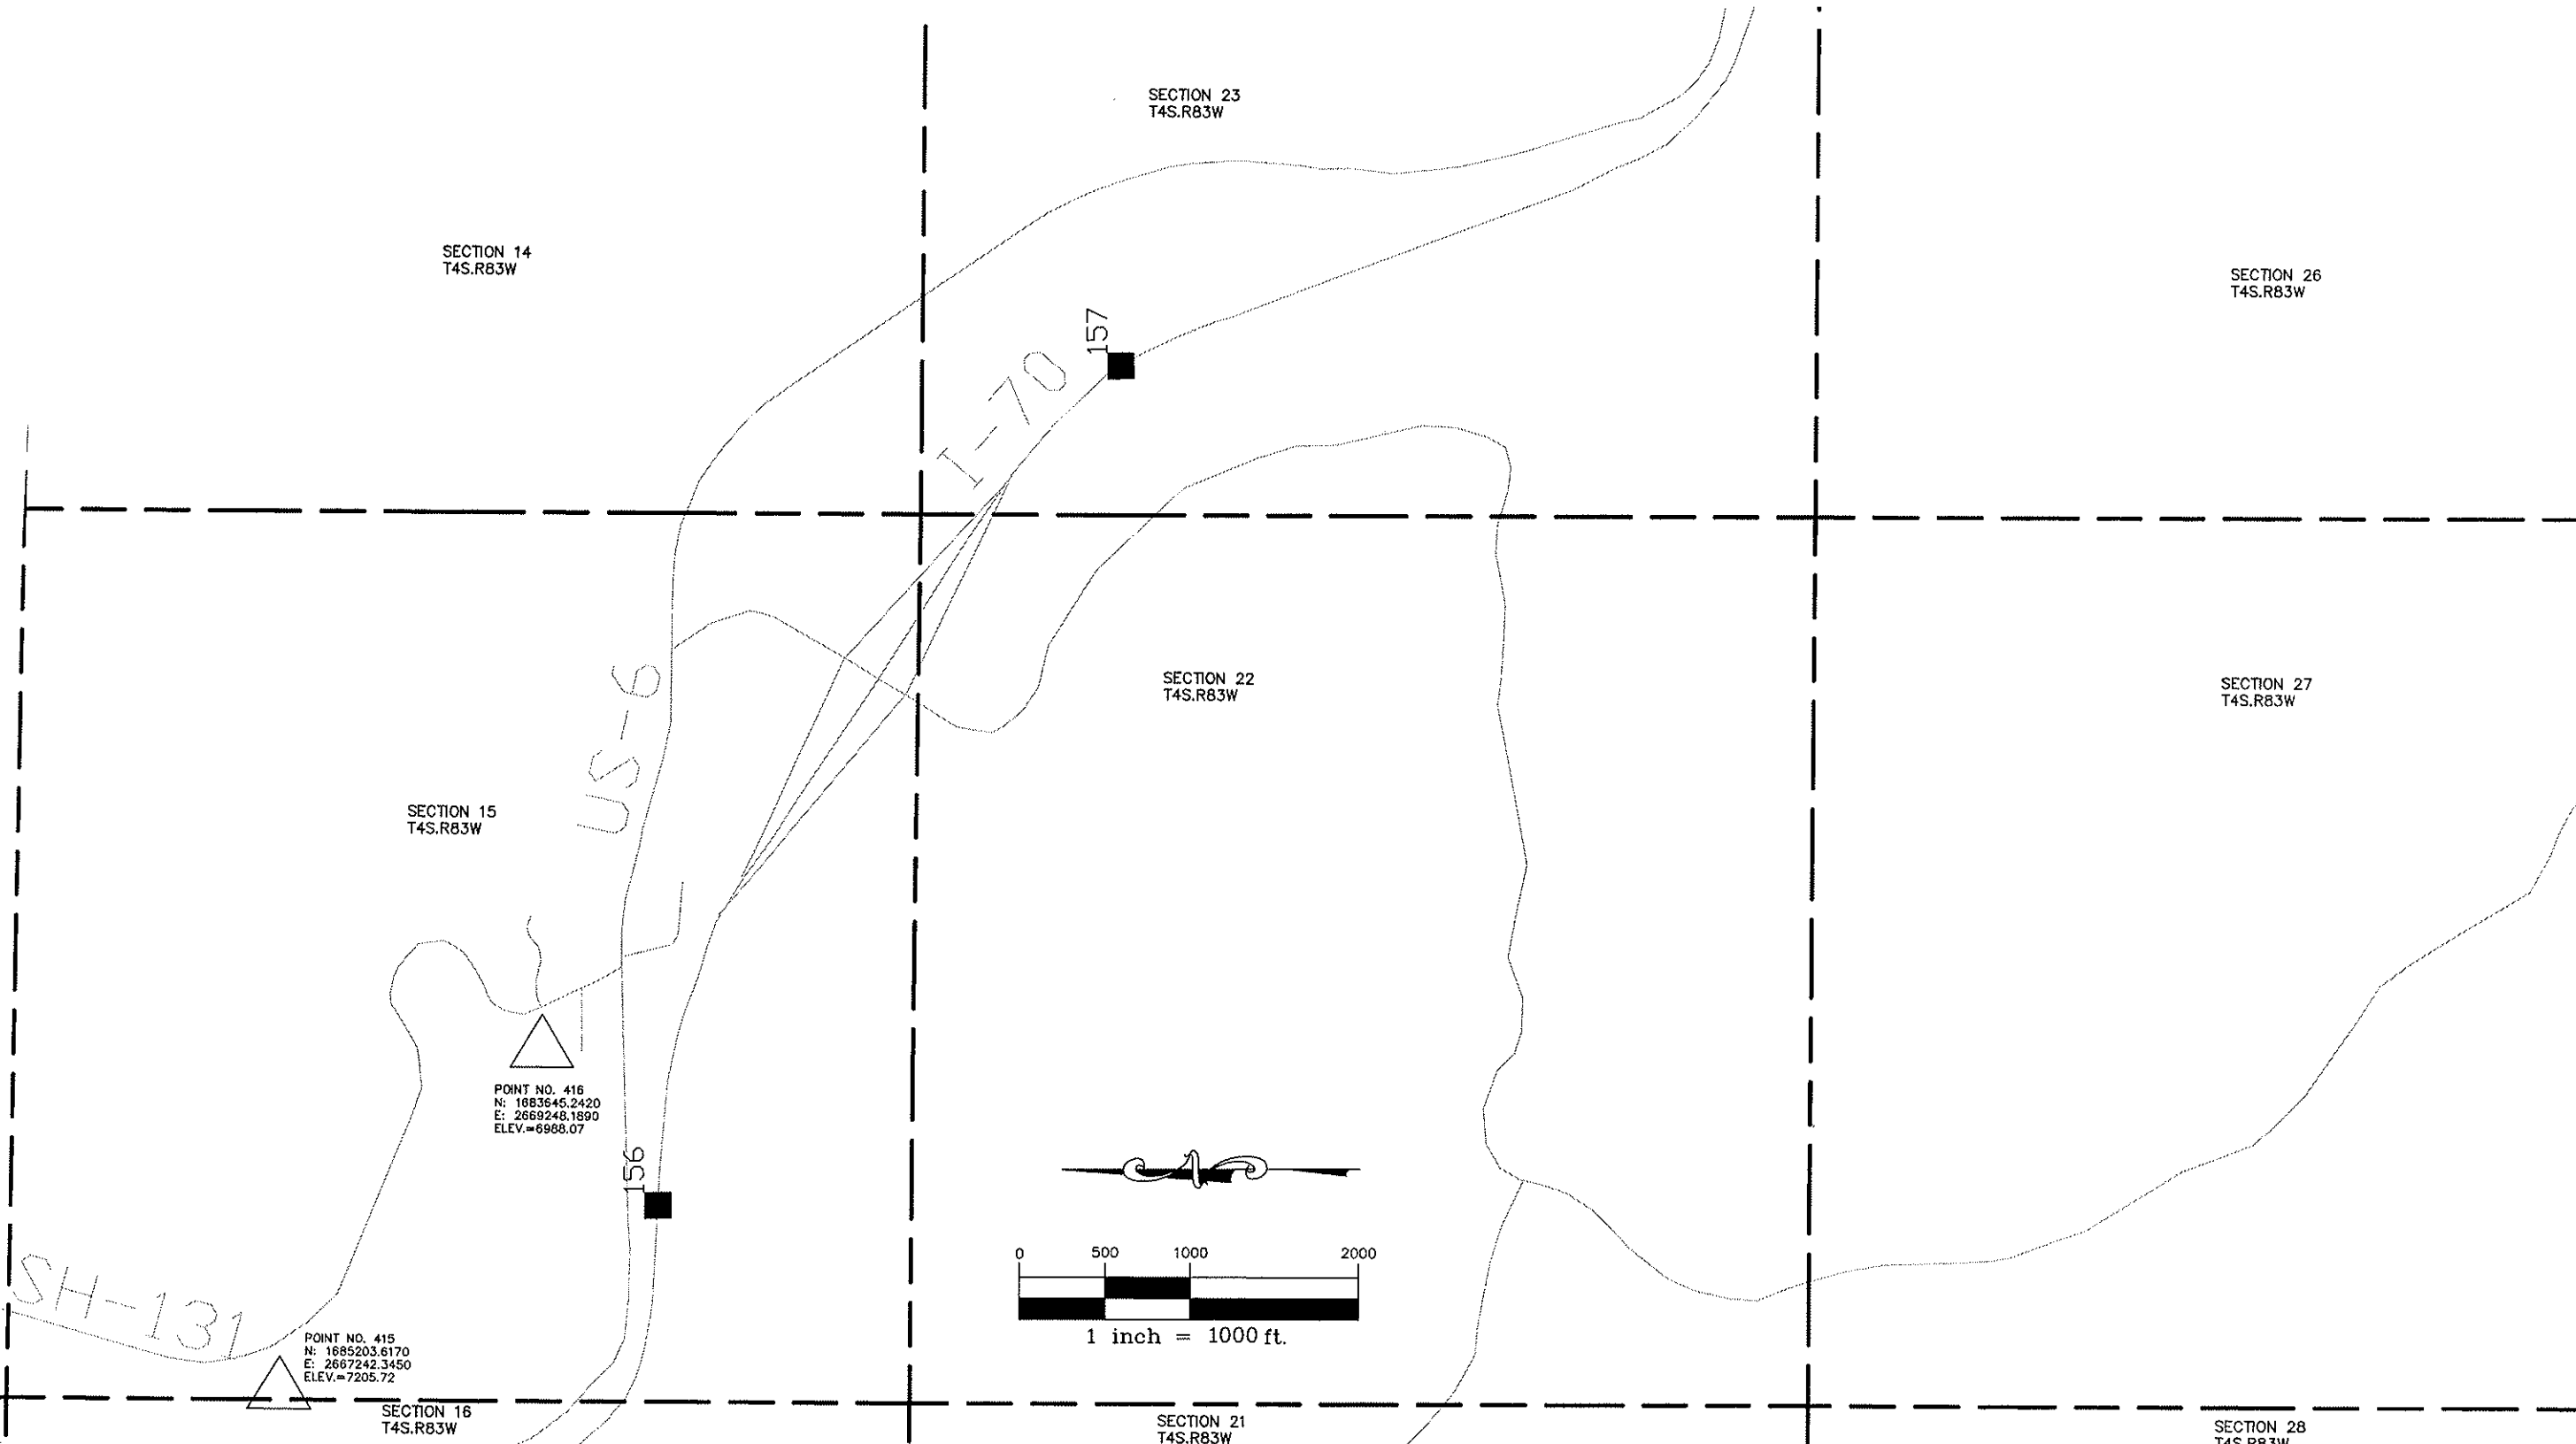

Colorado Department of Transportation



Region
Address: 222 South 6th Street Room 317
Grand Junction, Colorado 81501
Phone: (970) 683-6233 FAX: (970) 683-6249

Right of Way Survey Unit: Jack Messenger

Sheet Revisions		
Date	Description	Initials
11-5-10	submittal	RPK


Sheet Revisions		
Date	Description	Initials

Sheet Revisions		
Date	Description	Initials

MARCIN
ENGINEERING LLC
P.O. Box 1062
AVON, CO 81620
(970) 748-0274
(970) 748-9021 FAX
I-70 Zone 4
Control Diagram.dwg

PROJECT CONTROL DIAGRAM			
CONTROL SHEET			
Project Number: C0702-292			
Project Location: I-70 WILDLIFE FENCE IN EAGLE COUNTY			
Project Location: ZONE 4			
Project Code: 17066	Last Mod. Date: 11-05-10	Subset Sheets: 5	Total No. of Sheets: 15

EDWARDS ZONE 4

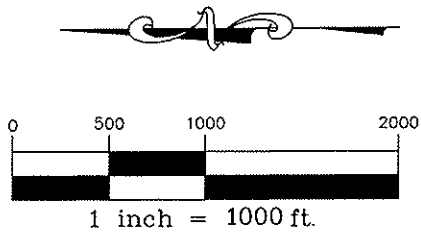

SECTION 24
T4S.R83W

SECTION 25
T4S.R83W

SECTION 36
T4S.R83W

POINT NO. 1596
N: 1669359.8480
E: 2679282.8280
ELEV.=7132.58

POINT NO. 7738
N: 1670227.6750
E: 2678268.0790
ELEV.=7113.76

POINT NO. 1587
N: 1673280.3540
E: 2677958.6580
ELEV.=7104.76

SECTION 35
T4S.R83W

SECTION 23
T4S.R83W

SECTION 26
T4S.R83W

158

157

159

US-6
I-70

Colorado Department of Transportation



Region 3
Address: 222 South 6th Street Room 317
Grand Junction, Colorado 81501
Phone: (970) 683-6233 FAX: (970) 683-6249

Right of Way Survey Unit: Jack Messenger

Sheet Revisions		
Date	Description	Initials
11-5-10	submittal	RPK


Sheet Revisions		
Date	Description	Initials

Sheet Revisions		
Date	Description	Initials

MARCIN
ENGINEERING LLC
P.O. Box 1062
AVON, CO 81620
(970) 748-0274
(970) 748-9021 FAX
I-70 Zone 4
Control Diagram.dwg

PROJECT CONTROL DIAGRAM				
CONTROL SHEET				
Project Number: C0702-292				
Project Location: I-70 WILDLIFE FENCE IN EAGLE COUNTY				
Project Location: ZONE 4				
Project Code: 17066	Last Mod: 11-05-10	Subset Sheets: 6	Sheet No: 6	Total No. of Sheets: 15

EDWARDS ZONE 4

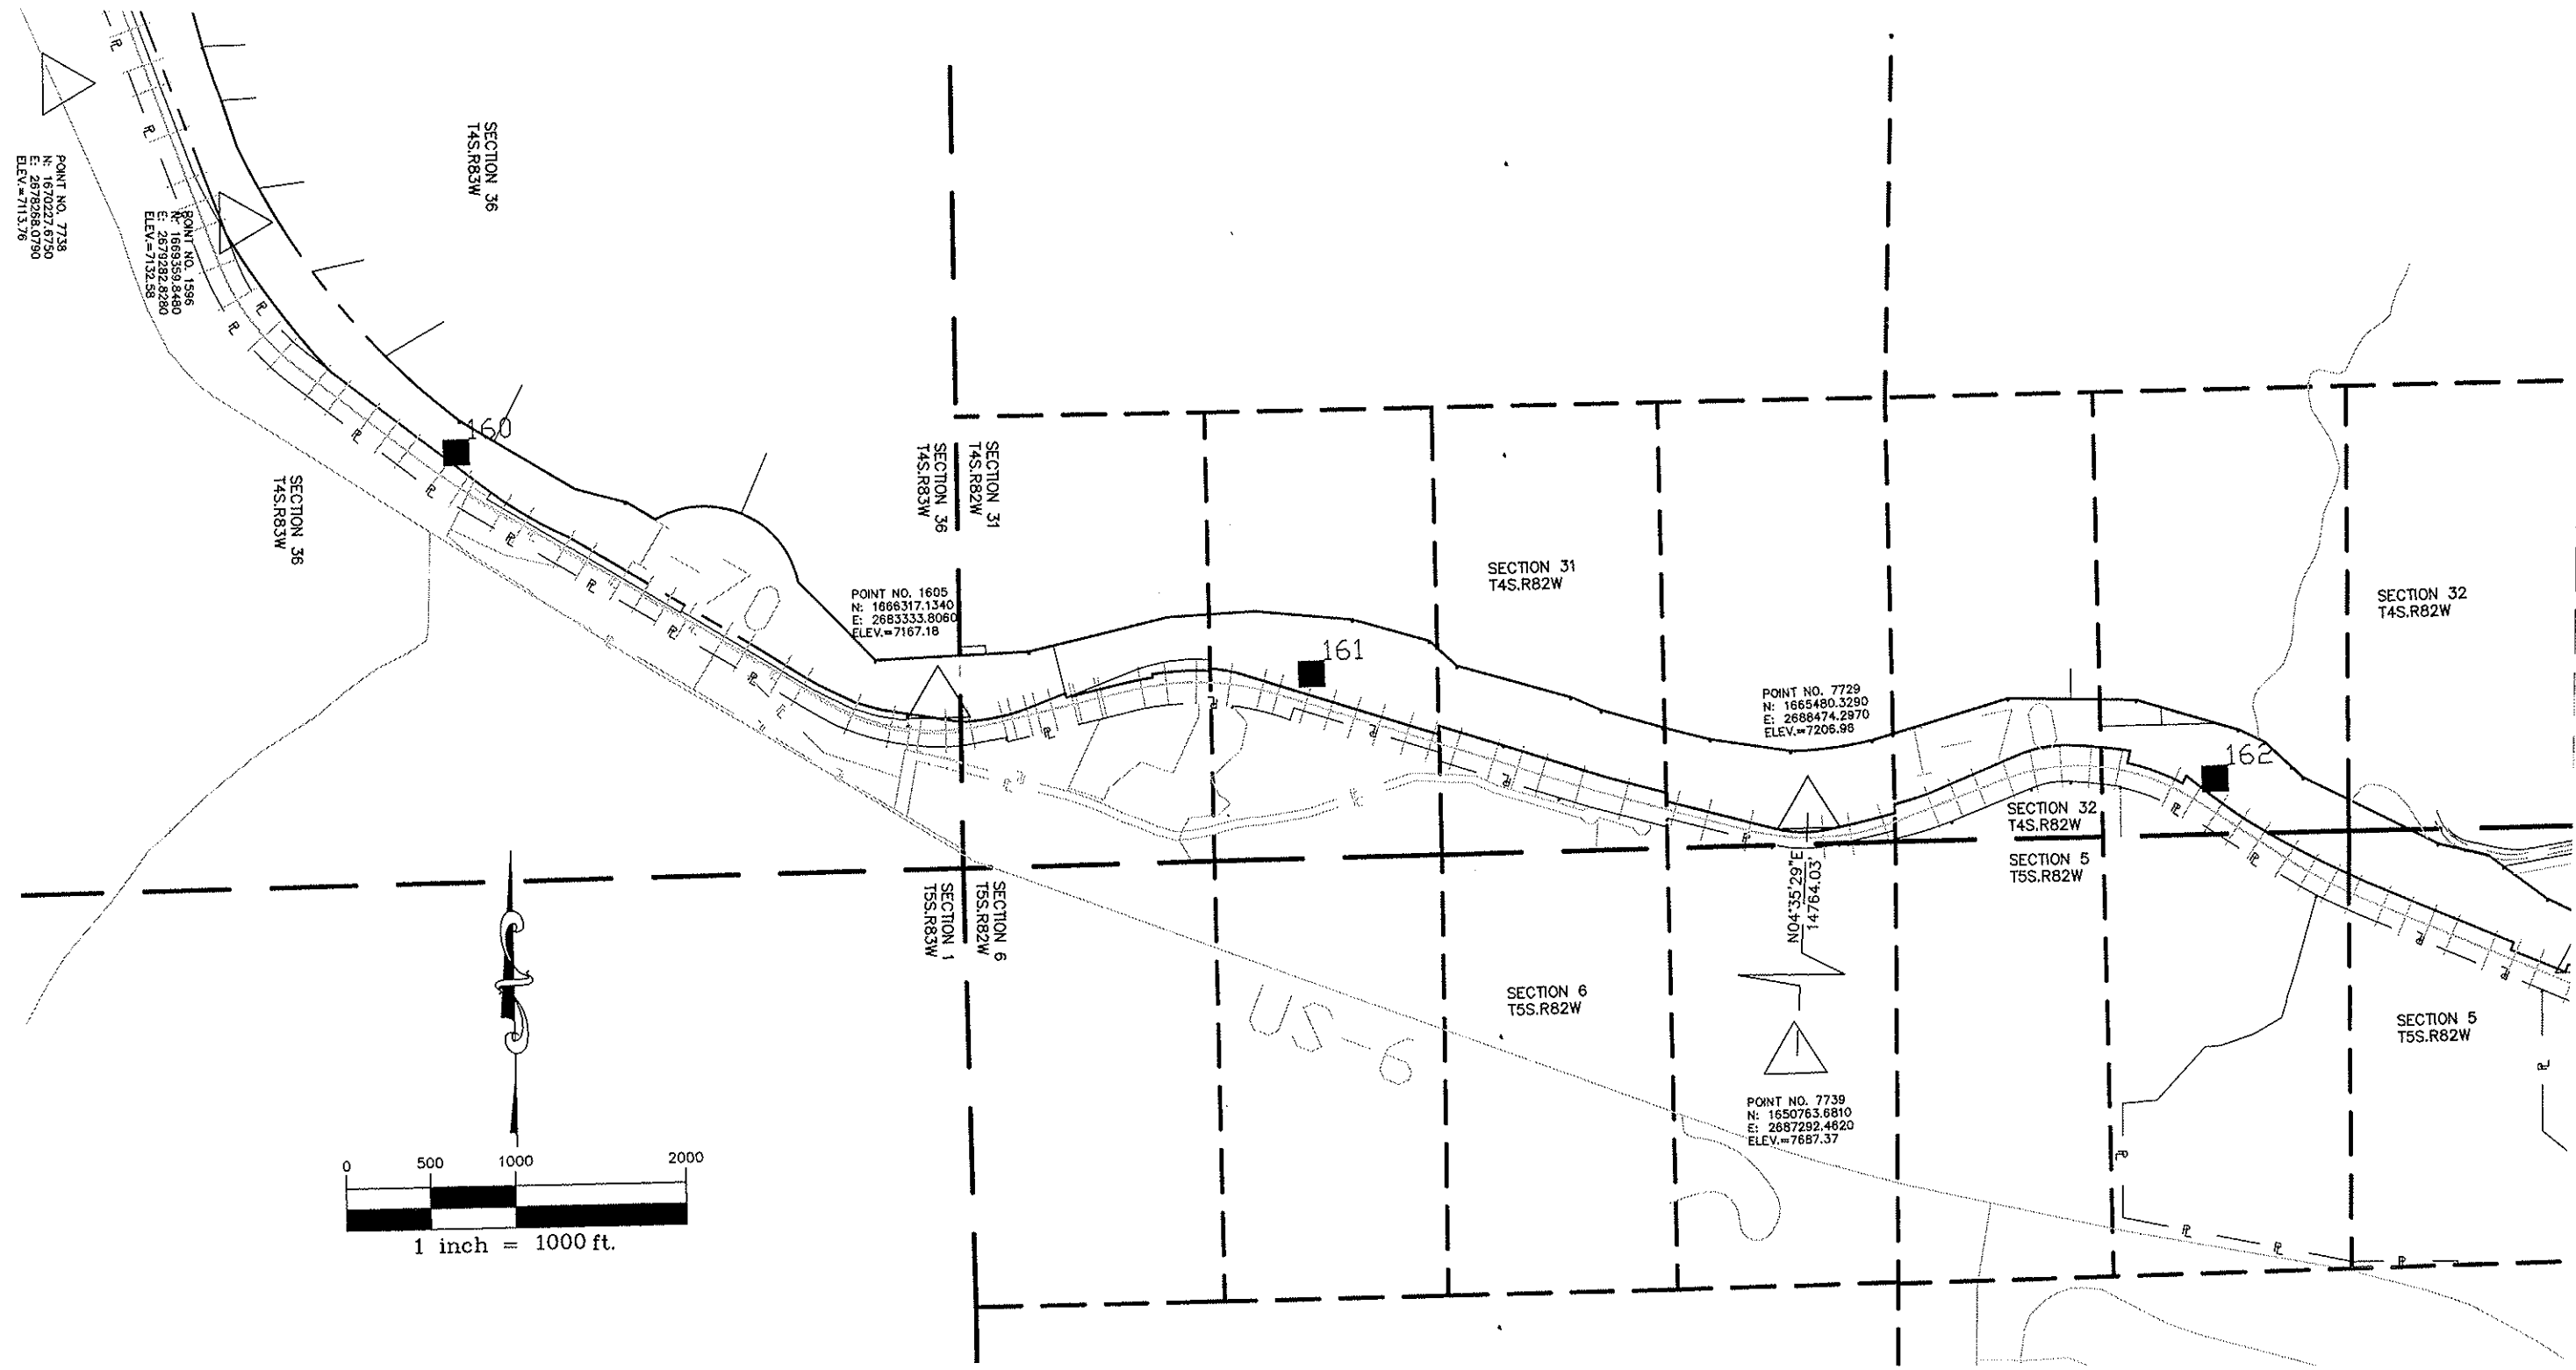

Colorado Department of Transportation



Region
Address: 222 South 6th Street Room 317
Grand Junction, Colorado 81501
Phone: (970) 683-6233 FAX: (970) 683-6249

Right of Way Survey Unit: Jack Messenger

Sheet Revisions

Date	Description	Initials
11-5-10	submittal	RPK

Sheet Revisions

Date	Description	Initials

Sheet Revisions

Date	Description	Initials


MARCIN
ENGINEERING LLC
P.O. Box 1062
AVON, CO 81620
(970) 748-0274
(970) 748-9021 FAX
I-70 Zone 4
Control Diagram.dwg

PROJECT CONTROL DIAGRAM

CONTROL SHEET

Project Number: C0702-292
Project Location: I-70 WILDLIFE FENCE IN EAGLE COUNTY
Project Location: ZONE 4
Project Code: Last Mod. Date: Subset Sheets: Sheet No. Total No. of Sheets
17066 11-05-10 7 15

EDWARDS ZONE 4

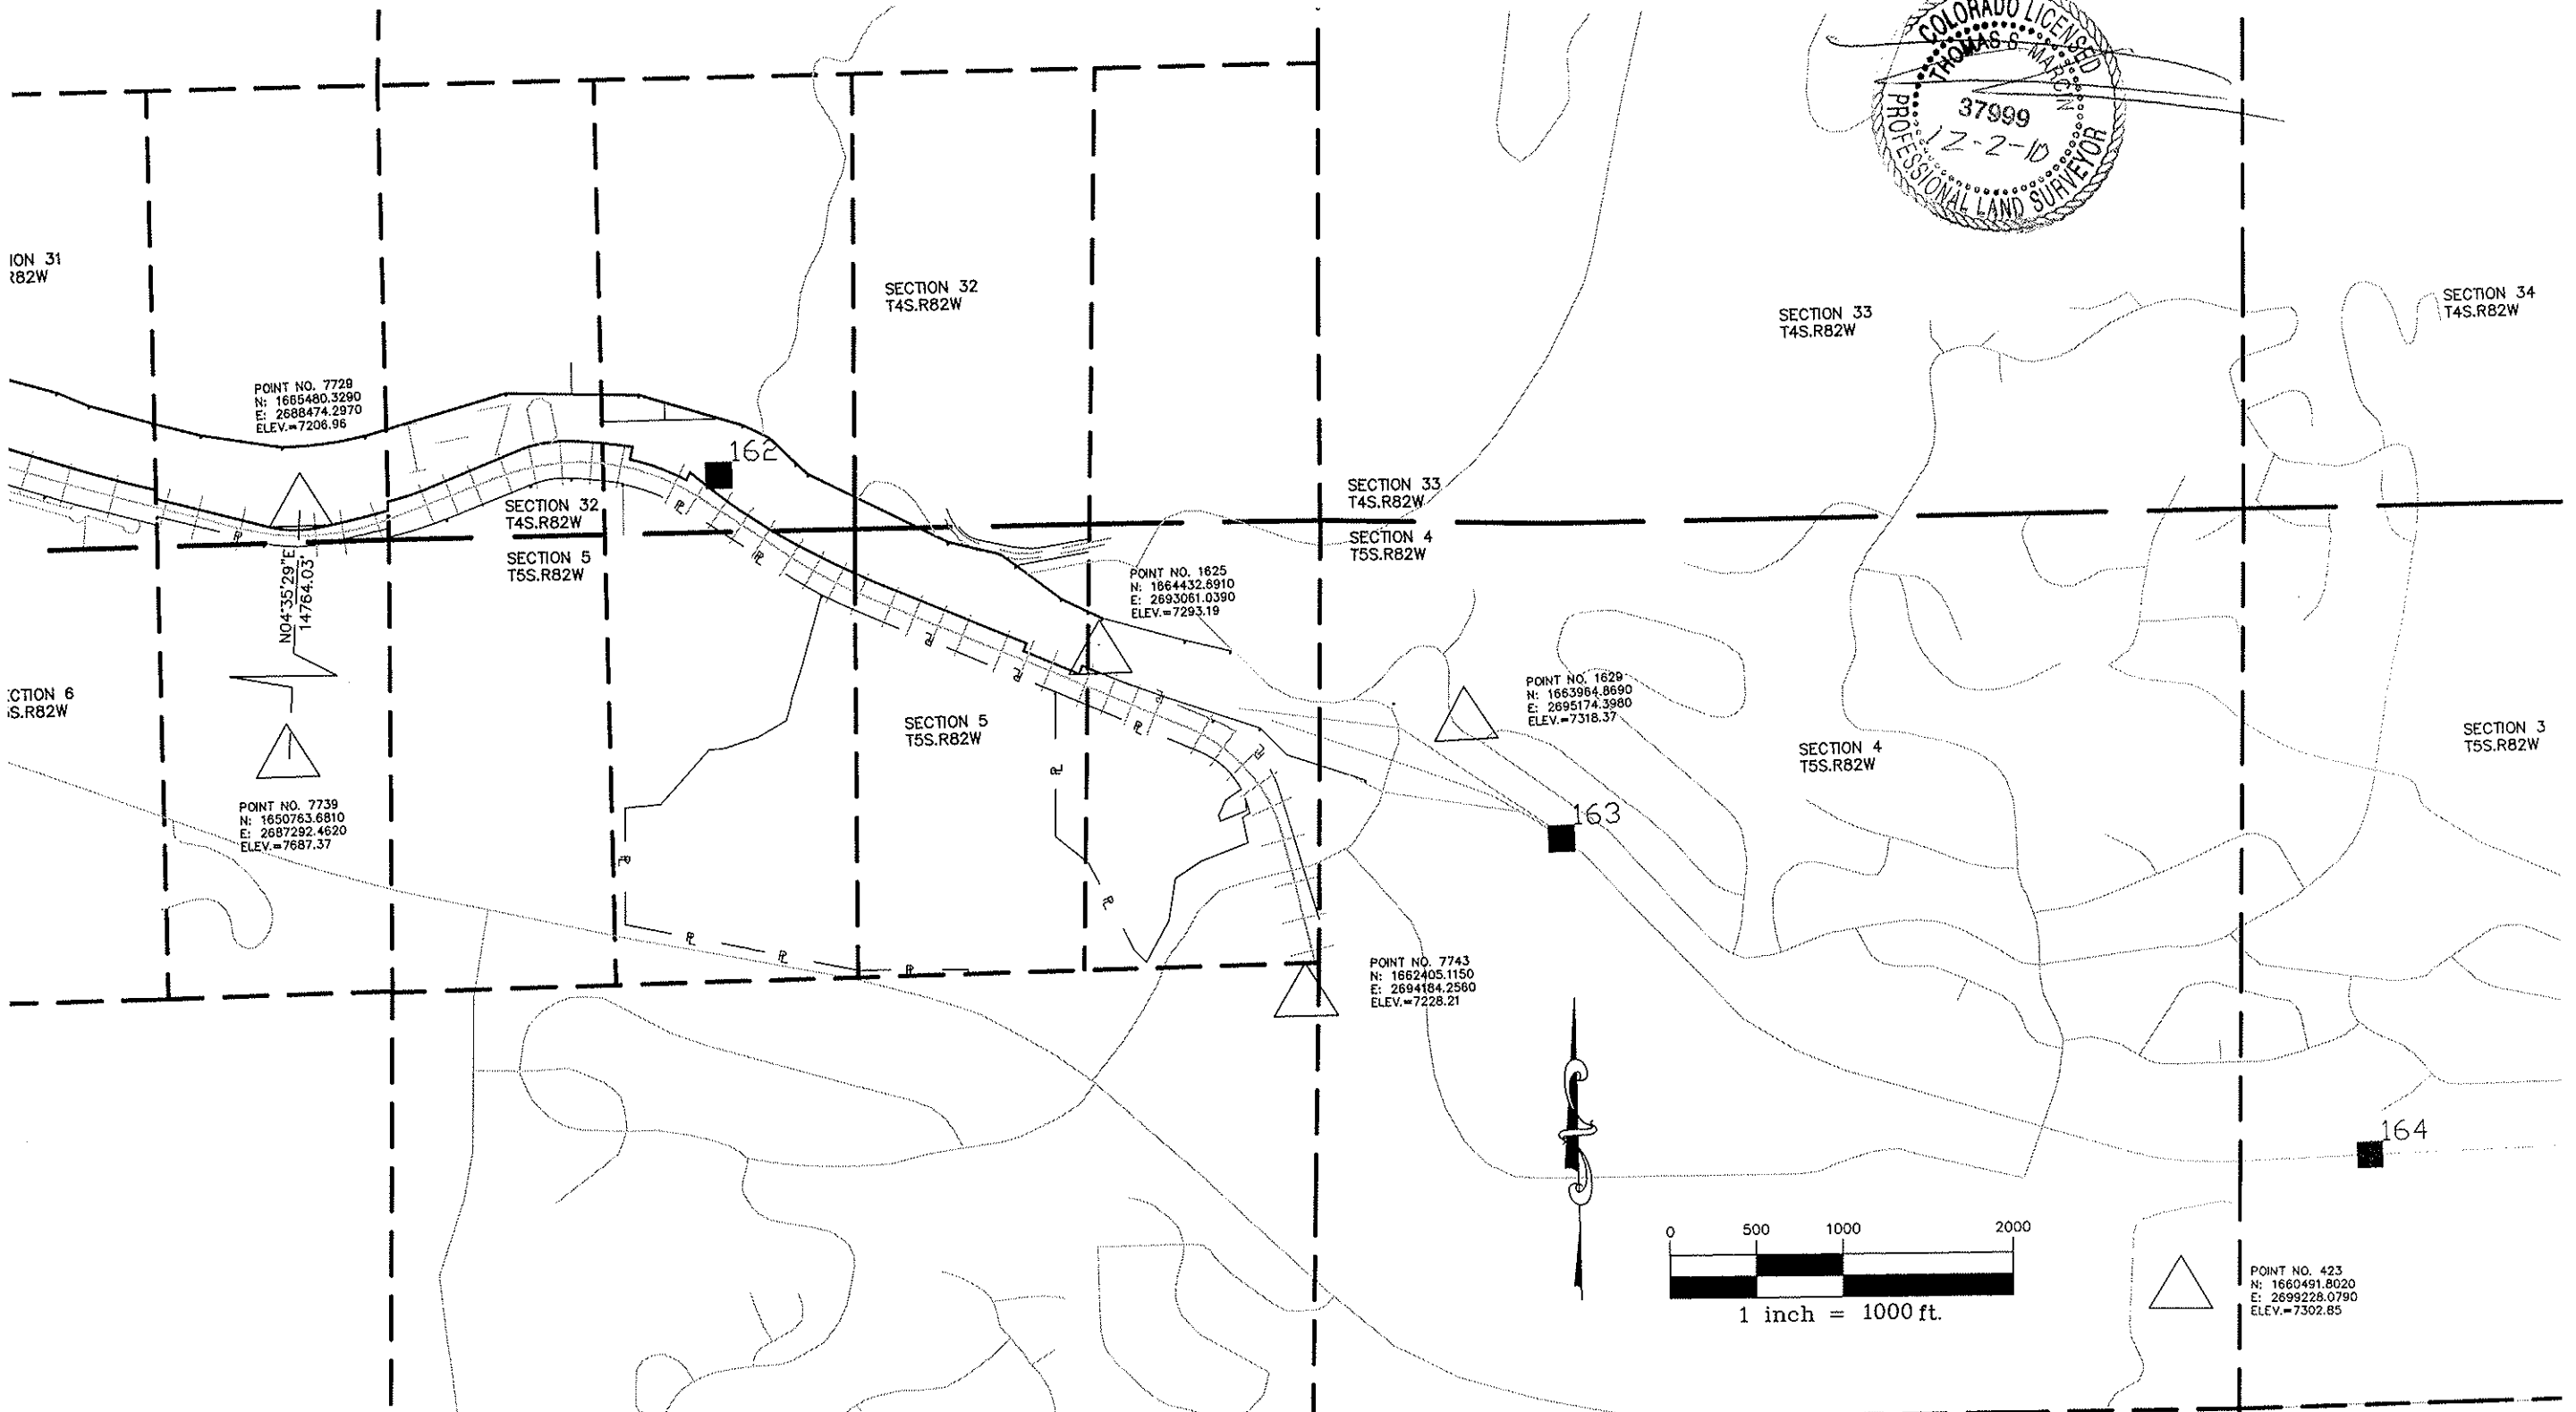

Colorado Department of Transportation



Region 3
Address: 222 South 6th Street Room 317
Grand Junction, Colorado 81501
Phone: (970) 248-7232 FAX: (970) 248-7233

Right of Way Survey Unit: Jack Messenger

Sheet Revisions

Date	Description	Initials
11-5-10	submittal	RPK

Sheet Revisions

Date	Description	Initials

Sheet Revisions

Date	Description	Initials

MARCIN
ENGINEERING LLC
P.O. Box 1062
AVON, CO 81620
(970) 748-0274
(970) 748-9021 FAX
I-70 ZONE 4 BASE.dwg

Right of Way Plans

CONTROL & MONUMENT SHEET				
Project Number: C0702-292				
Project Location: I-70 WILDLIFE FENCE IN EAGLE COUNTY				
Project Location: ZONE 4				
Project Code: 17066	Last Mod. Date: 11-05-10	Subset Sheets: 8	Sheet No.: 8	Total No. of Sheets: 15

EDWARDS ZONE 4

NUMBER	NORTH	EAST	ELEVATION	DESCRIPTION	NUMBER	NORTH	EAST	ELEVATION	DESCRIPTION
4000	1668441.962	2679818.85	7114.5769	FND 1.5" ALC ON #5 REBAR, COLO DIV. HW YS	4210	1665292.564	2688985.791	7152.2432	FND 3' BC ON 1' PIPE, USDOTI, S31, S32, S6, S5
4001	1673428.725	2677832.948	7118.57	FND 3.25" ALC, LS37939, CDOT, PT. NO. 3861	4213	1665338.569	2683455.351	7142.4312	FND 3' BC ON 1' PIPE, USDOTI, S36, S31, S1, S6
4002	1673138.185	2677945.595	7095.7727	FND 2' W.C., 3.25" ALC, LS37939, CDOT, PT. NO. 3862	4217	1673340.718	2677474.029	7342.1061	FND 3' BC ON 1' PIPE, USGLO, 1/4 S26, S25
4004	1673523.14	2678127.938	7068.2031	FND 3.25" ALC, LS37939, CDOT, PT. NO. 3872	4451	1666280.868	2683871.981	7148.4258	SET TYPE 1 MONUMENT PLS 37999
4005	1671506.038	2678545.967	7109.3434	FND 1.5" ALC ON #5 REBAR, LS37933, CDOT	4452	1666358.847	2684090.272	7148.3786	SET TYPE 1 MONUMENT PLS 37999
4007	1672430.952	2678245.705	7080.1769	FND 3.25" ALC, LS37939, CDOT, PT. NO. 3863	4453	1666335.307	2684098.653	7141.6354	SET TYPE 1 MONUMENT PLS 37999
4008	1670903.626	2678685.028	7099.6371	FND 1.5" ALC ON #5 REBAR, CDOH	4454	1666344.438	2684124.331	7141.4651	SET TYPE 1 MONUMENT PLS 37999
4028	1666213.917	2683471.48	7145.0453	FND 1.5" ALC ON #5 REBAR, CDOH	4455	1666341.579	2684124.913	7141.219	SET TYPE 1 MONUMENT PLS 37999
4033	1666211.242	2683161.396	7136.9981	FND 1.5" ALC ON #5 REBAR, LS33428	4456	1666400.815	2684414.021	7135.1862	SET TYPE 1 MONUMENT PLS 37999
4035	1666599.023	2682980.988	7180.2638	FND #5 REBAR	4457	1666435.044	2684615.922	7149.2141	SET TYPE 1 MONUMENT PLS 37999
4038	1667684.894	2681237.479	7176.709	FND 1.5" ALC ON #5 REBAR, CDOT	4458	1666454.95	2684613.604	7156.3531	SET TYPE 1 MONUMENT PLS 37999
4040	1667594.474	2681536.198	7294.1331	FND 1.5" ALC ON #5 REBAR, LS33428	4468	1666461.797	2684962.864	7151.0985	SET TYPE 1 MONUMENT PLS 37999
4042	1668112.189	2680582.648	7146.9353	FND 1.5" ALC ON #5 REBAR, LS33428	4469	1666476.36	2684963.016	7156.5163	SET TYPE 1 MONUMENT PLS 37999
4045	1670078.408	2679237.471	7170.8471	FND 1.5" ALC ON #5 REBAR, CDOH	4470	1666427.757	2685170.218	7153.1659	SET TYPE 1 MONUMENT PLS 37999
4047	1669799.217	2679319.132	7166.4954	FND 1.5" ALC ON #5 REBAR, CDOH	4471	1666031.487	2686303.115	7150.1057	SET TYPE 1 MONUMENT PLS 37999
4049	1670405.845	2679136.54	7149.0133	FND 1.5" ALC ON #5 REBAR, LS33428	4472	1666084.19	2686303.76	7156.6578	SET TYPE 1 MONUMENT PLS 37999
4051	1670691.908	2679067.342	7243.465	FND 1.5" ALC ON #5 REBAR, CDOH	4473	1665782.214	2687167.151	7190.3338	SET TYPE 1 MONUMENT PLS 37999
4053	1670843.102	2679084.236	7261.0236	FND 1.5" ALC ON #5 REBAR, LS33428	4474	1665690.829	2687452.473	7194.0059	SET TYPE 1 MONUMENT PLS 37999
4054	1670862.472	2679480.783	7339.7857	FND 3.25" ALC, LS26967, TR59, 58, 64, S25, T4S, R83W	4475	1665583.219	2687643.194	7165.1912	SET TYPE 1 MONUMENT PLS 37999
4055	1670883.158	2679063.211	7246.0786	FND 1.5" ALC ON #5 REBAR, LS16836	4476	1665378.635	2688580.377	7183.4914	SET TYPE 1 MONUMENT PLS 37999
4056	1671118.691	2678943.114	7156.5434	FND 1.5" ALC ON #5 REBAR, CDOH	4478	1665397.097	2688281.617	7187.1733	SET 3' W.C. TYPE 1 MONUMENT PLS 37999
4058	1671573.365	2678838.103	7148.4043	FND 1.5" ALC ON #5 REBAR, CDOH	4479	1665461.5	2688987.215	7183.4426	SET TYPE 1 MONUMENT PLS 37999
4060	1672223.522	2678647.089	7138.213	FND 1.5" ALC ON #5 REBAR, LS16836	4480	1665513.094	2688987.867	7190.0466	SET TYPE 1 MONUMENT PLS 37999
4065	1670675.592	2680074.421	7249.3531	FND 3.25" BC, ON 1" PIPE, USGLO, S25, 1/4 S25, S26	4481	1665530.591	2689057.486	7199.5496	SET TYPE 1 MONUMENT PLS 37999
4092	1665635.102	2687643.907	7177.8963	FND 1.5" ALC ON #5 REBAR, CDOH	4482	1665778.177	2689736.117	7219.5727	SET TYPE 1 MONUMENT PLS 37999
4109	1665594.41	2689255.107	7210.9742	FND 1.5" ALC ON #5 REBAR, CDOH	4500	1665592.912	2689252.5	7210.8674	SET TYPE 1 MONUMENT PLS 37999
4125	1664369.046	2693000.924	7249.6907	FND 1.25" PLAST. CAP ON #5 REBAR, LS2568	4501	1665806.036	2690232.89	7239.1496	SET TYPE 1 MONUMENT PLS 37999
4127	1664365.066	2693043.162	7263.3857	FND 1.5" ALC ON #5 REBAR, LS20695	4514	1665824.65	2690058.165	7221.4353	SET TYPE 1 MONUMENT PLS 37999
4129	1664199.967	2693450.929	7269.6377	FND 2' W.C., 1.5" ALC ON #5 REBAR, LS20695	4515	1665777.791	2690406.711	7244.2231	SET TYPE 1 MONUMENT PLS 37999
4139	1666616.669	2683885.55	7190.3649	FND #5 REBAR	4516	1665706.33	2690387.661	7199.9414	SET TYPE 1 MONUMENT PLS 37999
4140	1666791.564	2684721.145	7228.5966	FND 1.5" ALC ON #5 REBAR, CDOH	4517	1665614.815	2690734.05	7242.889	SET TYPE 1 MONUMENT PLS 37999
4142	1666805.481	2685234.471	7241.6667	FND 7' W.C., 1.5" ALC ON #5 REBAR, LS20695	4518	1665572.993	2690710.24	7208.9859	SET TYPE 1 MONUMENT PLS 37999
4144	1666735.383	2685817.737	7268.9141	FND 1.5" ALC ON #5 REBAR, ILLEGABLE	4519	1665491.802	2690879.186	7256.3742	SET TYPE 1 MONUMENT PLS 37999
4146	1666593.239	2686263.151	7271.9056	FND 1.5" ALC ON #5 REBAR, CDOH	4520	1665266.638	2691185.369	7227.6474	SET TYPE 1 MONUMENT PLS 37999
4148	1666437.581	2686423.334	7215.5004	FND 1.5" ALC ON #5 REBAR, CDOH	4522	1665253.95	2691205.513	7219.0151	SET TYPE 1 MONUMENT PLS 37999
4150	1666225.75	2687089.705	7217.8826	FND 1.5" ALC ON #5 REBAR, LS20695	4524	1664990.724	2691672.427	7226.2857	SET TYPE 1 MONUMENT PLS 37999
4152	1665943.164	2687915.386	7193.3562	FND 1.5" ALC ON #5 REBAR, LS20695	4525	1664891.991	2691879.265	7233.2232	SET TYPE 1 MONUMENT PLS 37999
4153	1665855.974	2688385.657	7201.7369	FND 1.5" ALC ON #5 REBAR, LS20695	4528	1664399.999	2692966.275	7247.1173	SET TYPE 1 MONUMENT PLS 37999
4154	1665902.589	2688870.507	7228.8767	FND 1.5" ALC ON #5 REBAR, LS16827	4529	1664355.58	2692946.066	7223.864	SET TYPE 1 MONUMENT PLS 37999
4156	1666117.817	2689688.87	7255.9542	FND 1.5" ALC ON #5 REBAR, ILLEGABLE	4530	1664500.232	2692627.421	7215.7653	SET TYPE 1 MONUMENT PLS 37999
4157	1666078.165	2690453.99	7300.9832	FND 1.5" ALC ON #5 REBAR, LS23089	4531	1664544.293	2692647.368	7227.5958	SET TYPE 1 MONUMENT PLS 37999
4158	1665878.392	2691051.075	7372.149	FND 1.5" ALC ON #5 REBAR, LS23089	4545	1666302.49	2683002.839	7142.5134	SET TYPE 1 MONUMENT PLS 37999
4160	1665799.056	2691201.513	7362.1671	FND 1.5" ALC ON #5 REBAR, LS23089	4546	1666467.706	2682631.24	7140.0191	SET TYPE 1 MONUMENT PLS 37999
4162	1665644.99	2691356.8	7330.742	FND 1.5" ALC ON #5 REBAR, LS14109	4550	1669279.987	2679238.239	7124.69	SET TYPE 1 MONUMENT PLS 37999
4164	1665437.655	2691687.973	7306.4015	FND 1.5" ALC ON #5 REBAR, LS16827	4551	1670902.464	2678685.266	7099.815	SET TYPE 1 MONUMENT PLS 37999
4169	1664525.283	2693576.444	7351.3647	FND #5 REBAR	4622	1666352.519	2682849.071	7144.5124	SET TYPE 1 MONUMENT PLS 37999
4170	1664674.476	2693090.915	7308.996	FND 1" PLAST. CAP ON #5 REBAR, LS28656	4623	1667402.633	2681186.378	7120.1957	SET TYPE 1 MONUMENT PLS 37999
4172	1664999.243	2692602.27	7371.7683	FND #4 REBAR	4624	1667683.452	2680746.015	7121.5802	SET 3' W.C. TYPE 1 MONUMENT PLS 37999
4173	1664795.148	2692857.94	7302.3717	FND 1.5" ALC ON #5 REBAR, CDOH	4651	1665151.541	2692216.156	7325.9961	SET TYPE 1 MONUMENT PLS 37999
4175	1664713.708	2693013.209	7305.1613	FND 1.25" PLAST. CAP ON #5 REBAR, LS2568	4652	1665577.743	2691423.261	7311.7297	SET TYPE 1 MONUMENT PLS 37999
4183	1666140.383	2687273.121	7196.6036	FND 1.5" ALC ON #5 REBAR, LS20695	4653	1667009.44	2682608.271	7211.632	SET 100' W.C. TYPE 1 MONUMENT PLS 37999
4184	1666024.139	2687638.516	7209.2398	FND 1.5" ALC ON #5 REBAR, CDOT	4654	1665039.667	2692552.473	7378.0566	SET 50' W.C. TYPE 1 MONUMENT PLS 37999
4205	1665247.499	2691682.233	7281.8786	FND 3' BC ON 1' PIPE, USDOTI, 1/4 S32, S5	4708	1669577.299	2679136.914	7111.84	SET TYPE 1 MONUMENT PLS 37999
					4710	1666642.068	2682361.75	7130.83	SET TYPE 1 MONUMENT PLS 37999

Colorado Department of Transportation



Region 3
Address: 222 South 6th Street Room 317
Grand Junction, Colorado 81501
Phone: (970) 248-7232 FAX: (970) 248-7233

Right of Way Survey Unit: Jack Messenger

Sheet Revisions

Date	Description	Initials
11-5-10	submittal	RPK

Sheet Revisions

Date	Description	Initials

Sheet Revisions

Date	Description	Initials


MARCIN
ENGINEERING LLC
P.O. Box 1062
AVON, CO 81620
(970) 748-0274
(970) 748-9021 FAX
I-70 Zone 4 Base.dwg

Right of Way Plans

PLAN SHEET

Project Number: C0702-292
Project Location: I-70 WILDLIFE FENCE IN EAGLE COUNTY
Project Location: ZONE 4
Project Code: Last Mod. Date Subst. Sheets Sheet No. Total No. of Sheets
17056 11-05-10 9 15

EDWARDS ZONE 4

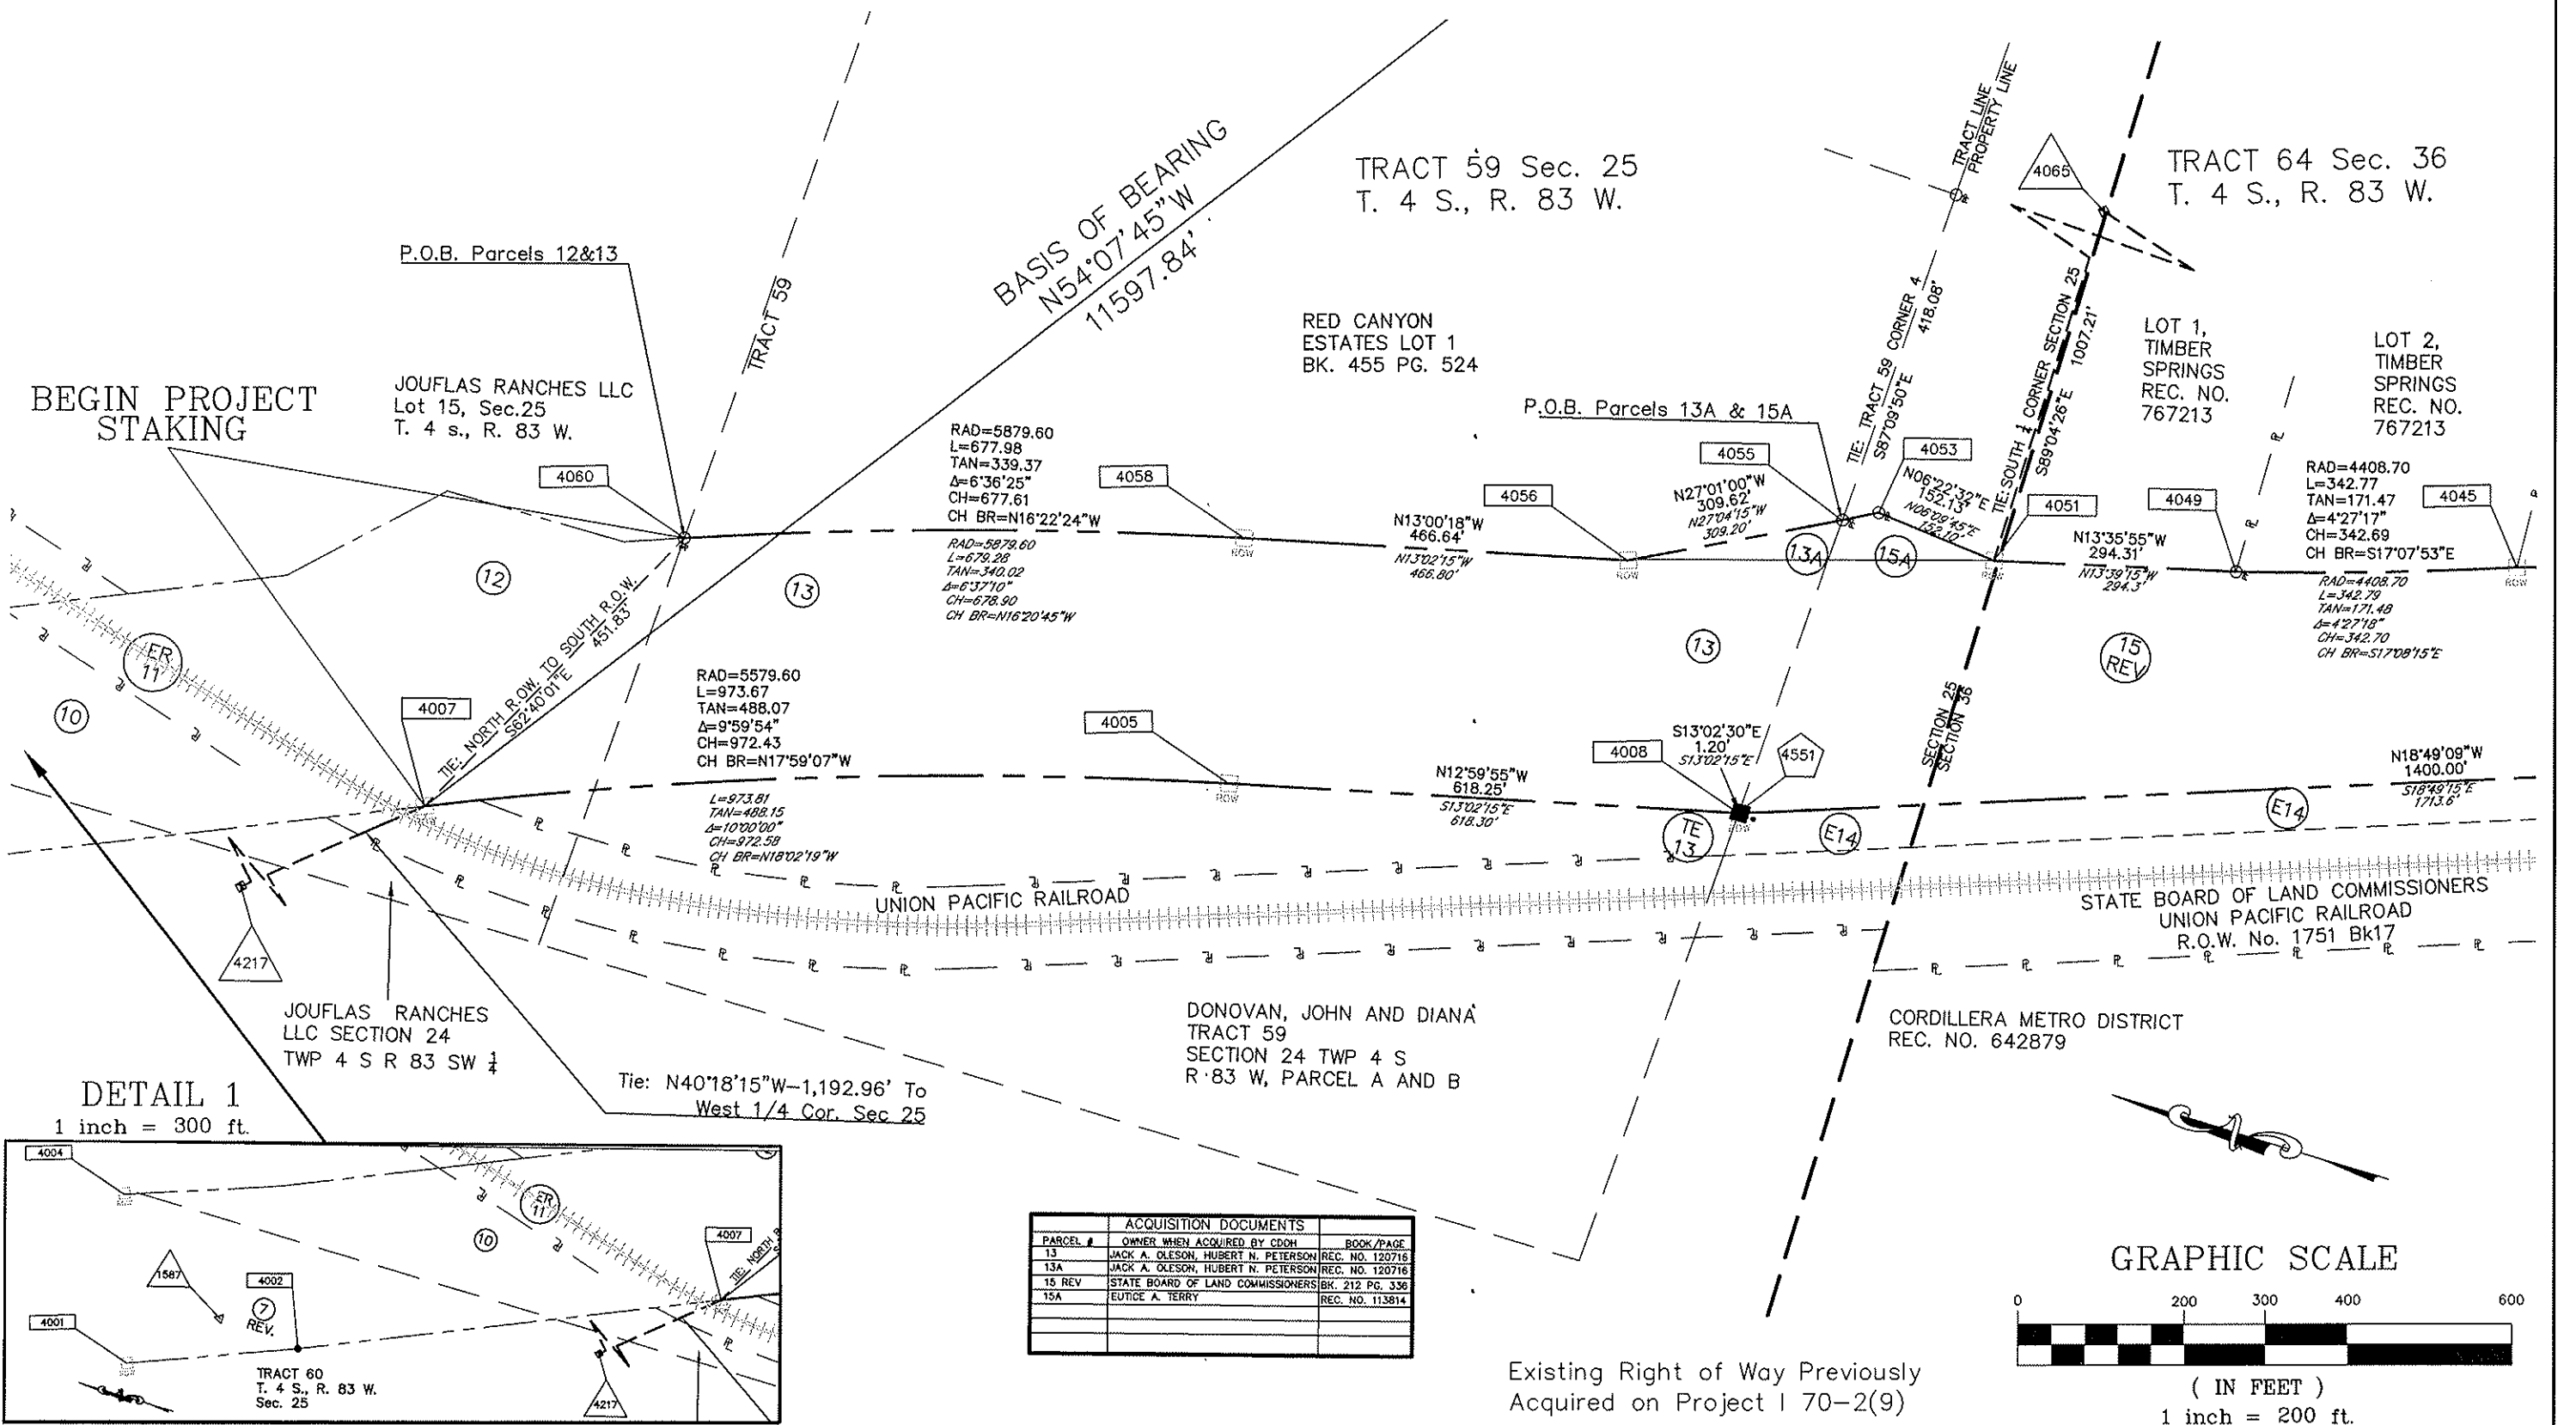

PARCEL #	ACQUISITION DOCUMENTS	BOOK/PAGE
13	JACK A. OLESON, HUBERT N. PETERSON	REC. NO. 120716
13A	JACK A. OLESON, HUBERT N. PETERSON	REC. NO. 120716
15 REV	STATE BOARD OF LAND COMMISSIONERS	BK. 212 PG. 336
15A	EUTICE A. TERRY	REC. NO. 113814

Colorado Department of Transportation



Region 3
Address: 222 South 6th Street Room 317
Grand Junction, Colorado 81501
Phone: (970) 248-7232 FAX: (970) 248-7233
Right of Way Survey Unit: Jack Messenger

Sheet Revisions

Date	Description	Initials
11-5-10	submittal	RPK

Sheet Revisions

Date	Description	Initials

Sheet Revisions

Date	Description	Initials

MARCIN
ENGINEERING LLC
P.O. Box 1062
AVON, CO 81620
(970) 748-0274
(970) 748-9021 FAX
I-70 Zone 4 Base.dwg


Right of Way Plans

PLAN SHEET

Project Number: SHE 0709-267
Project Location: I-70 WILDLIFE FENCE IN EAGLE COUNTY
Project Location: ZONE 4
Project Code: Last Mod. Date Subst. Sheets Sheet No. Total No. of Sheets
17086 11-05-10 10 15

Sec. 36
83 W.

TRACT 64 Sec. 36
T. 4 S., R. 83 W.

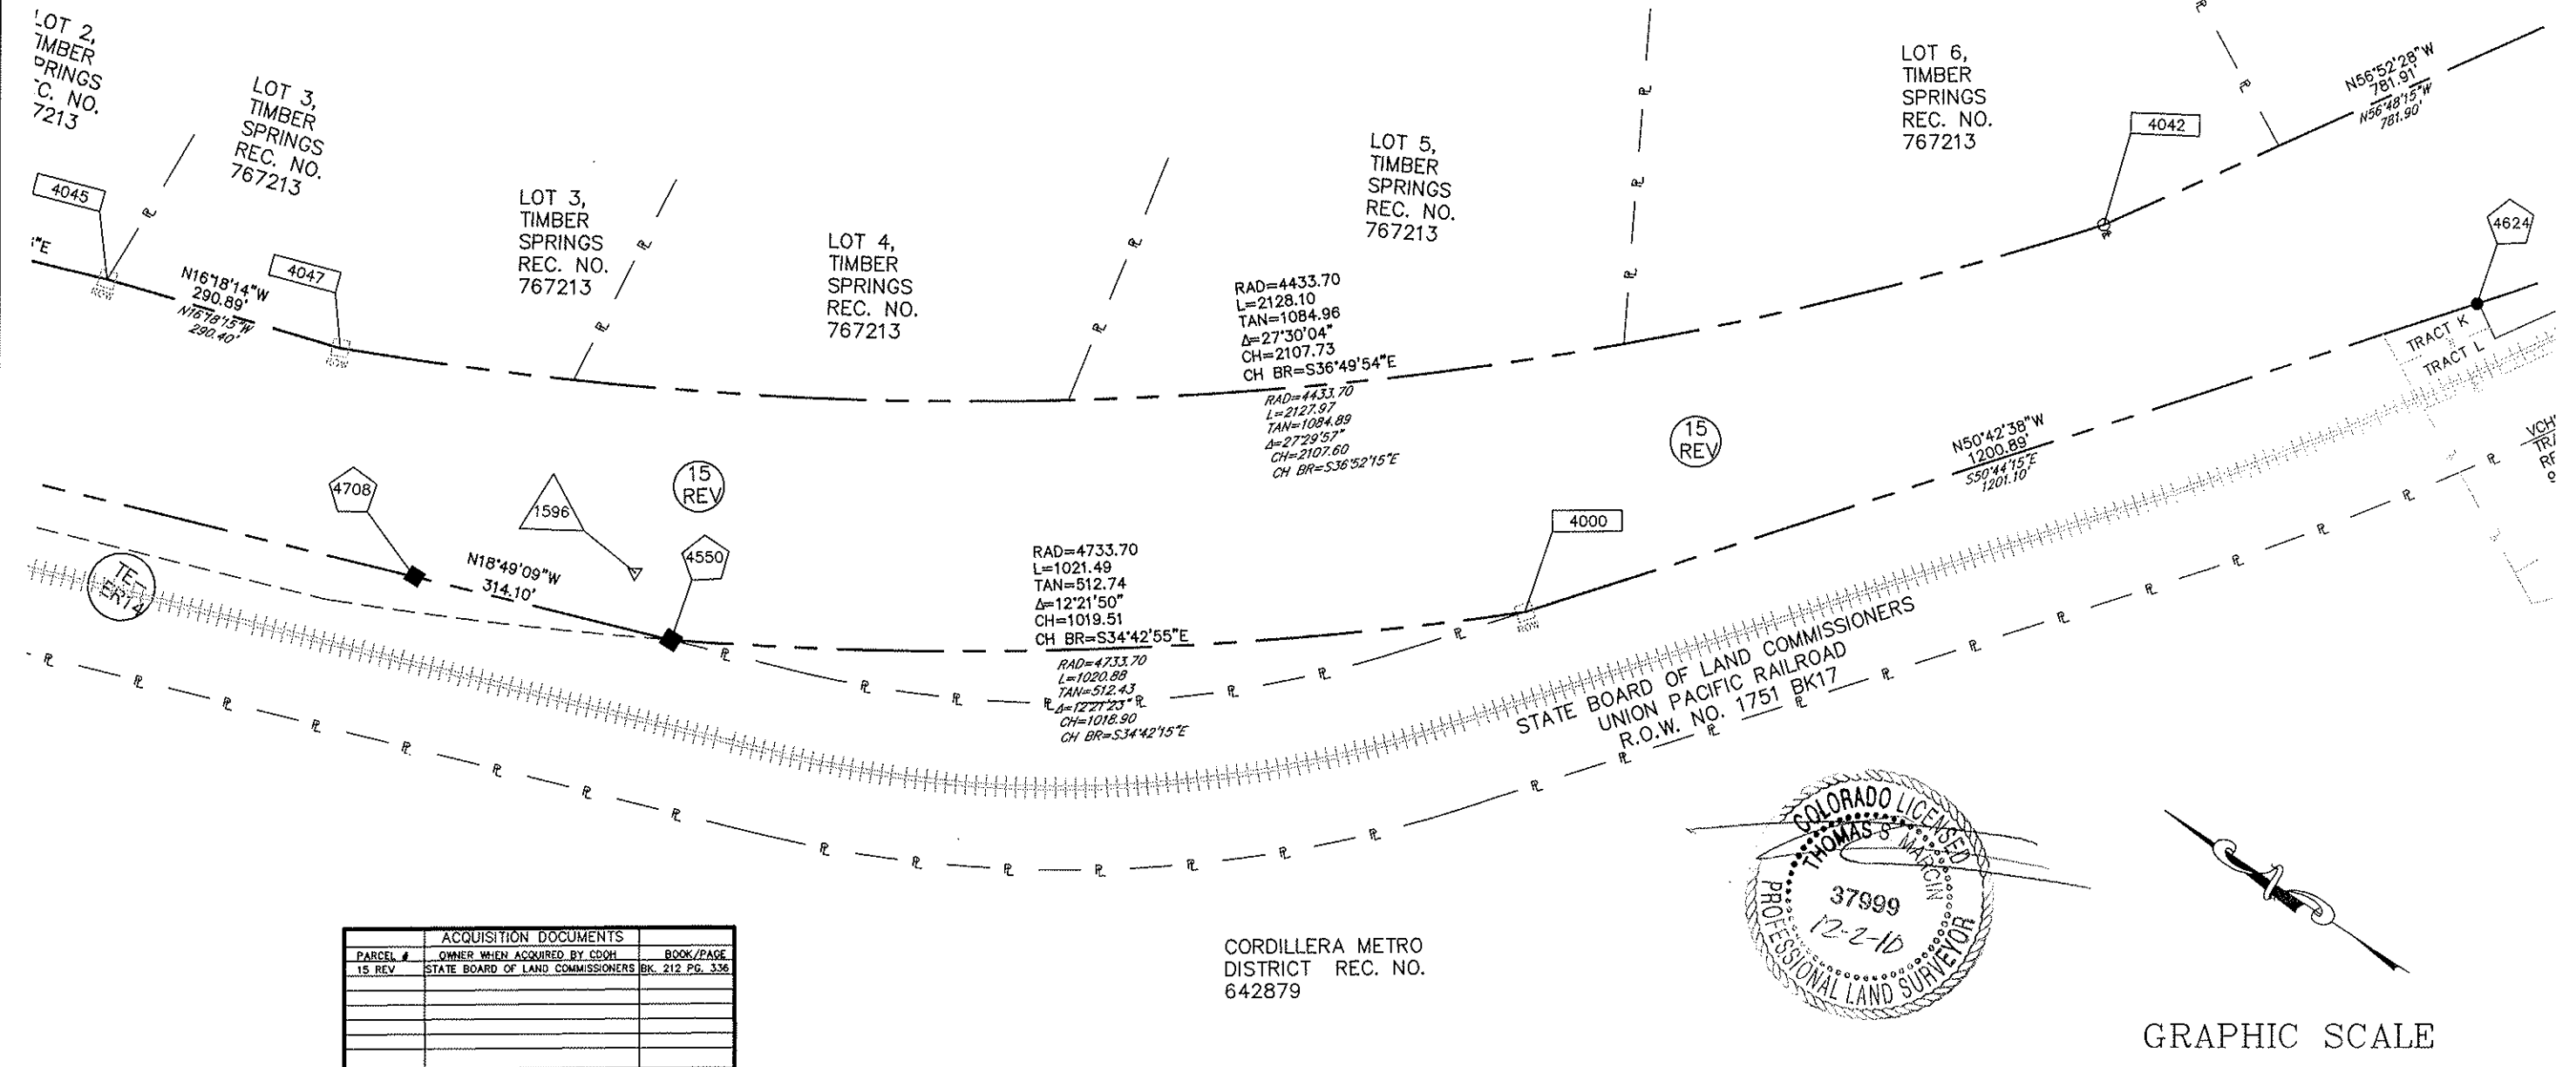

PARCEL #	OWNER WHEN ACQUIRED BY CDOT	BOOK/PAGE
15 REV	STATE BOARD OF LAND COMMISSIONERS BK. 212 PG. 336	


Existing Right of Way Previously
Acquired on Project I 70-2(9)



Sheet Revisions			Sheet Revisions			Sheet Revisions		
Date	Description	Initials	Date	Description	Initials	Date	Description	Initials
11-5-10	submittal	RPK						


MARCIN
ENGINEERING LLC
P.O. Box 1062
AVON, CO 81620
(970) 748-0274
(970) 748-9021 FAX
I-70 Zone 4 Base.dwg

Right of Way Plans			
PLAN SHEET			
Project Number: SHE 0709-267			
Project Location: I-70 WILDLIFE FENCE IN EAGLE COUNTY			
Project Location: ZONE 4			
Project Code: 17066	Last Mod. Date: 11-05-10	Subset Sheets: 11	Total No. of Sheets: 15

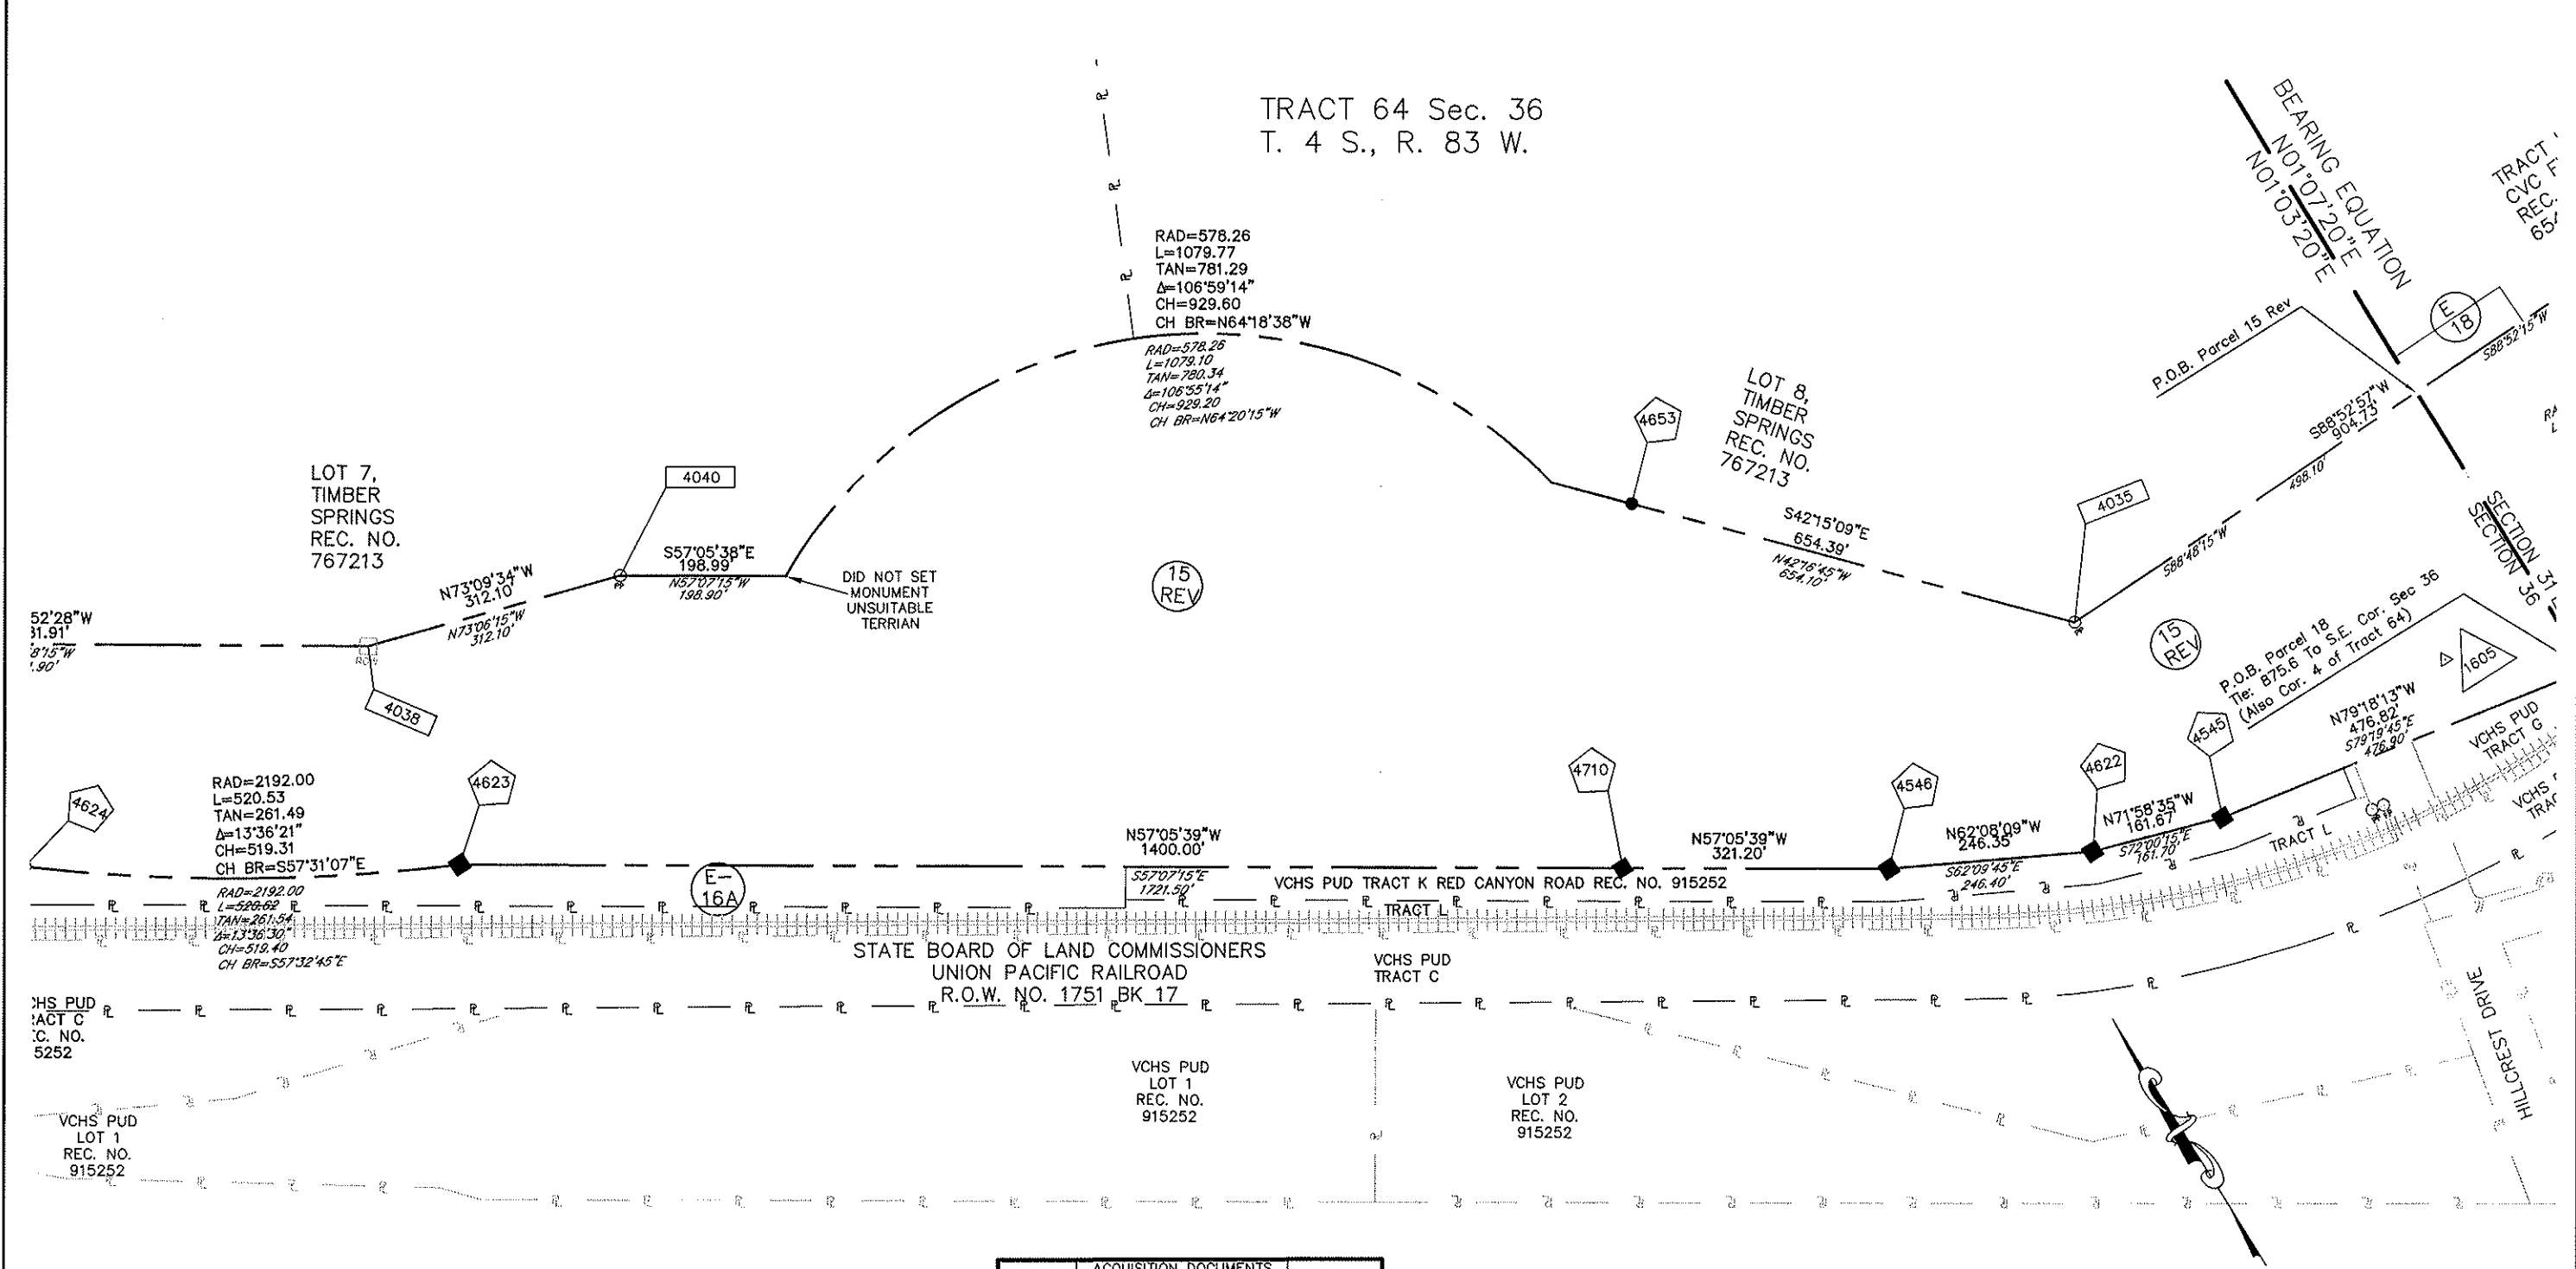

ACQUISITION DOCUMENTS		
PARCEL #	OWNER WHEN ACQUIRED BY CDOT	BOOK/PAGE
15 REV	STATE BOARD OF LAND COMMISSIONERS	BK. 212 PG. 338

Existing Right of Way Previously
Acquired on Project I 70-2(9)

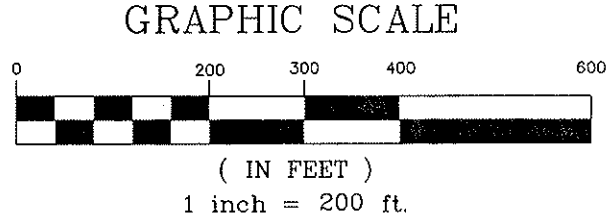


Sheet Revisions		
Date	Description	Initials
11-5-10	submittal	RPK

Sheet Revisions		
Date	Description	Initials

Sheet Revisions		
Date	Description	Initials

MARCIN
 ENGINEERING LLC
 P.O. Box 1062
 AVON, CO 81620
 (970) 748-0274
 (970) 748-9021 FAX
 I-70 Zone 4 Base.dwg

Right of Way Plans				
PLAN SHEET				
Project Number: SHE 0709-267				
Project Location: I-70 WILDLIFE FENCE IN EAGLE COUNTY				
Project Location: ZONE 4				
Project Code: 17066	Last Mod. Date: 11-05-10	Subset Sheets: 13	Sheet No.: 13	Total No. of Sheets: 15

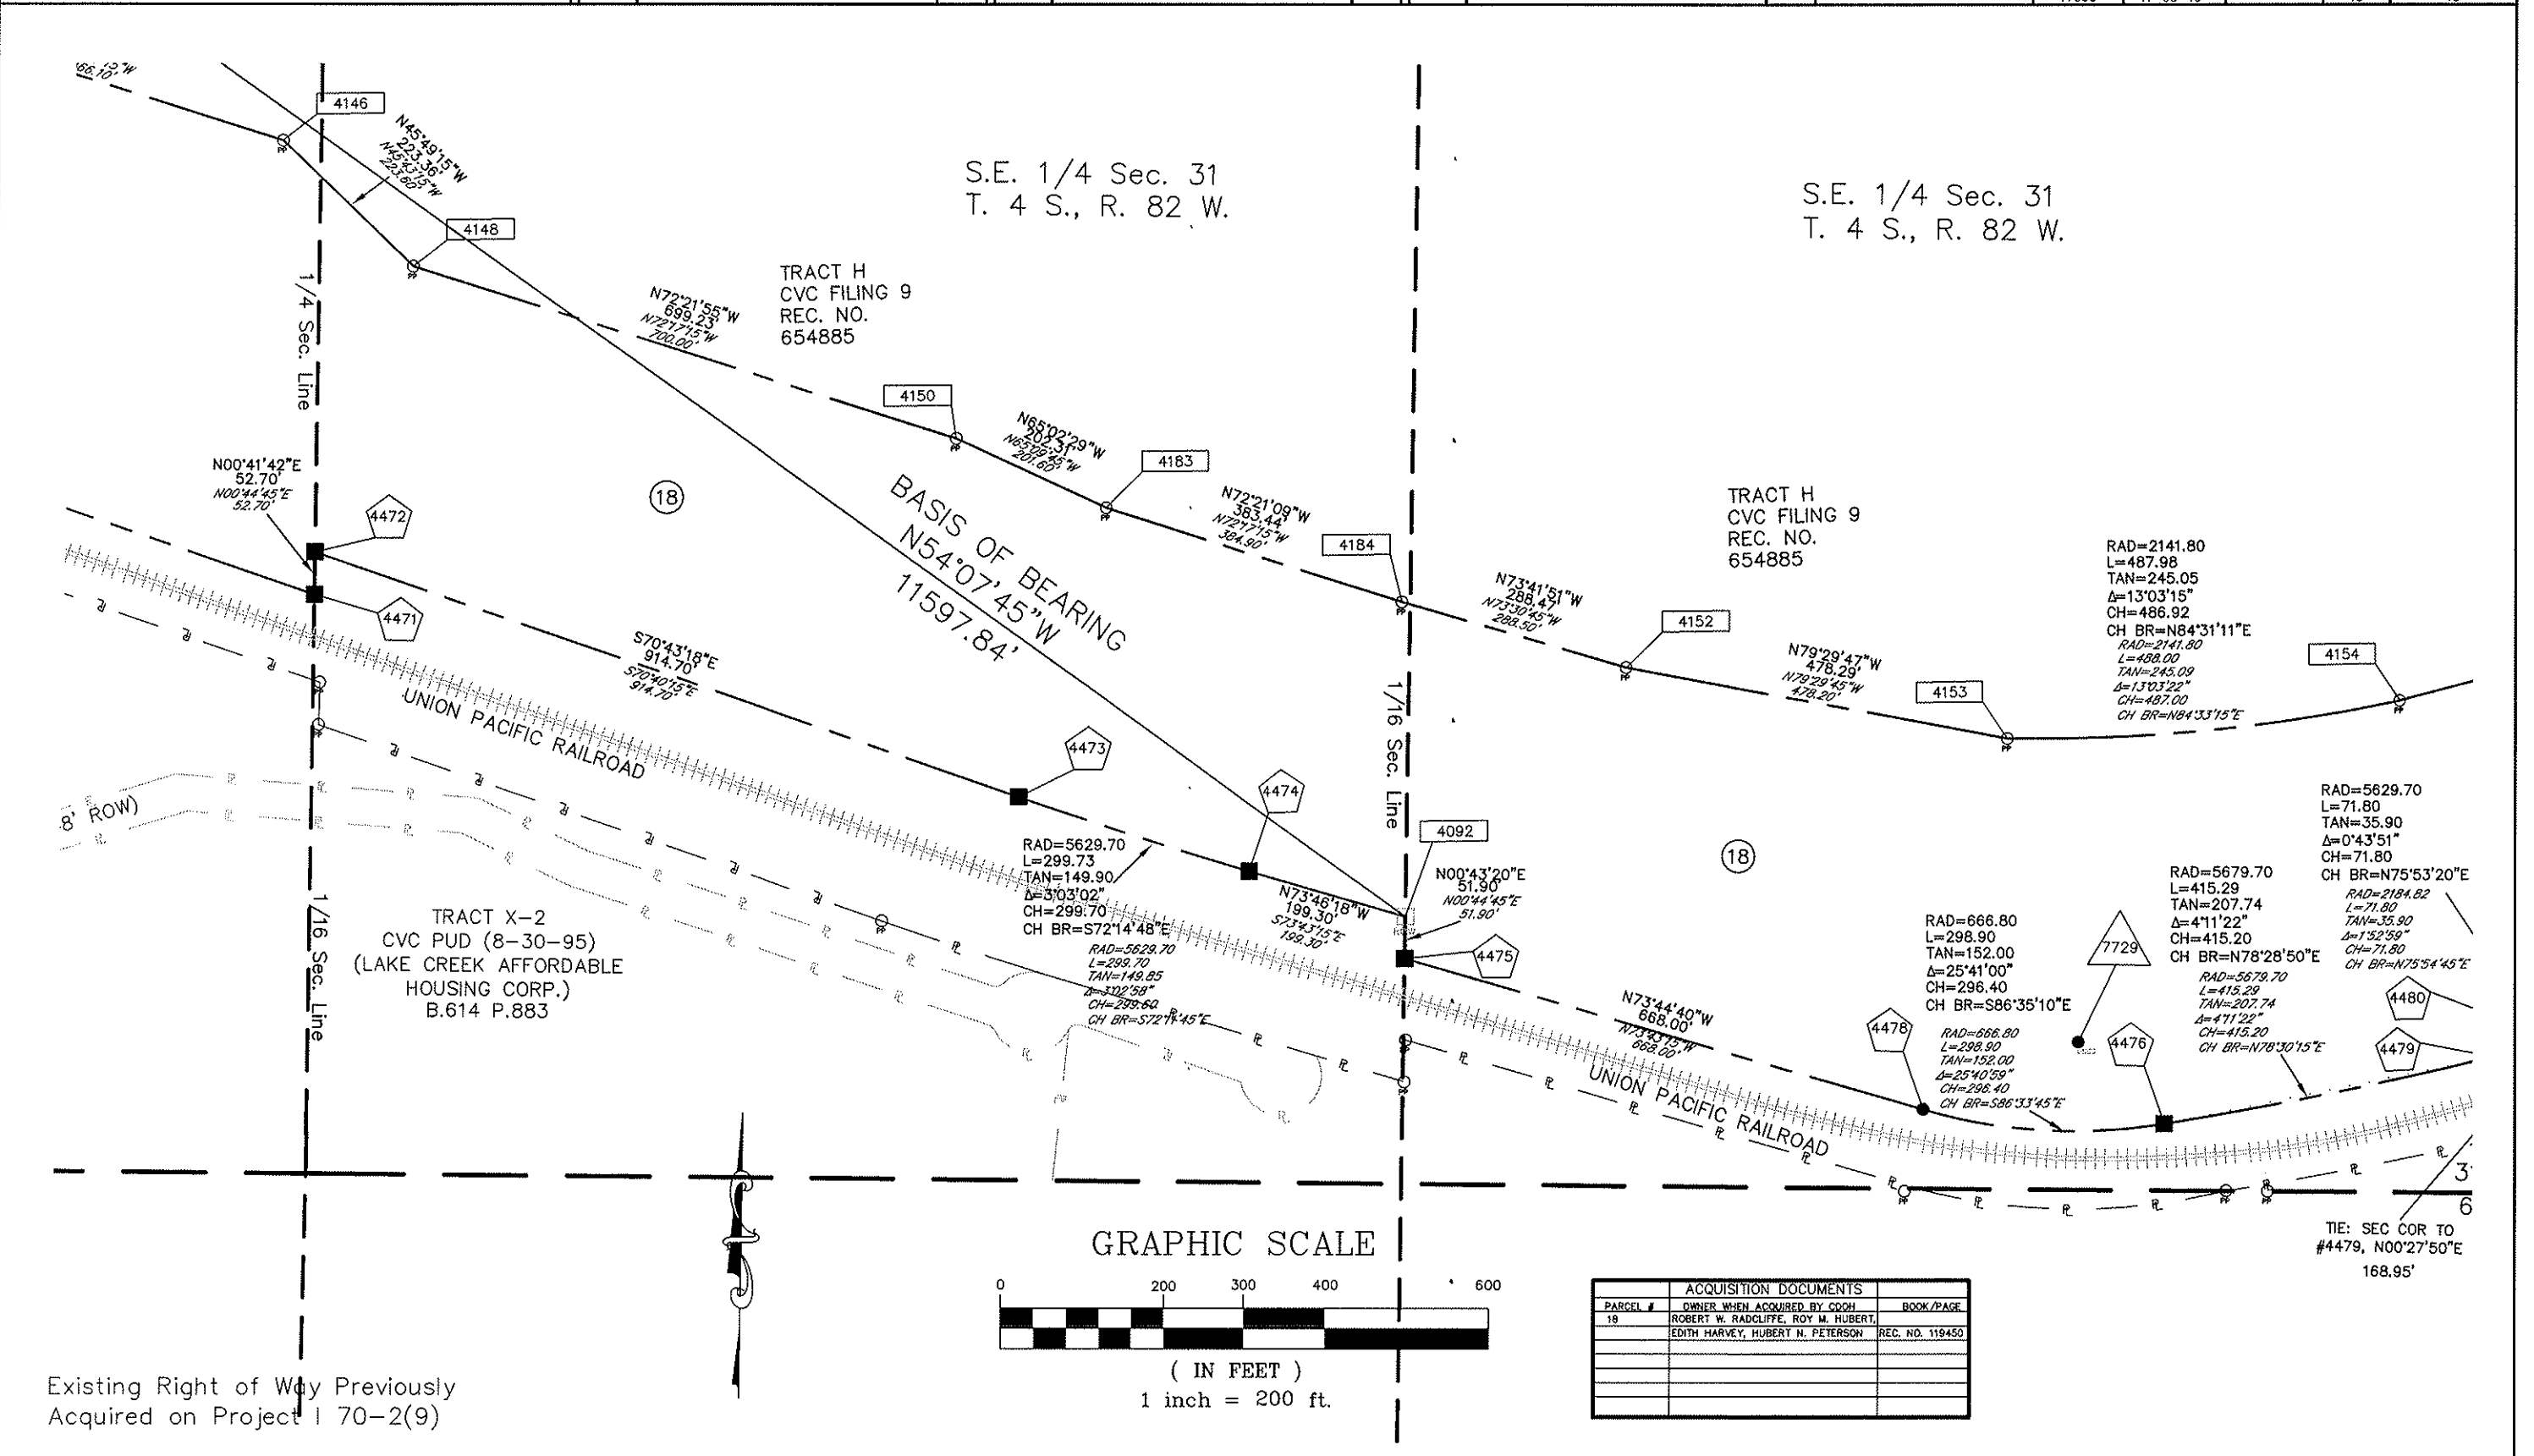

Colorado Department of Transportation



Region 3
Address: 222 South 6th Street Room 317
Grand Junction, Colorado 81501
Phone: (970) 248-7232 FAX: (970) 248-7233
Right of Way Survey Unit: Jack Messenger

Sheet Revisions

Date	Description	Initials
11-5-10	submittal	RPK

Sheet Revisions

Date	Description	Initials

Sheet Revisions

Date	Description	Initials


MARCIN ENGINEERING LLC

P.O. Box 1062
AVON, CO 81620
(970) 748-0274
(970) 748-9021 FAX
I-70 Zone 4 Base.dwg

Right of Way Plans

PLAN SHEET

Project Number: SHE 0709-267
Project Location: I-70 WILDLIFE FENCE IN EAGLE COUNTY
Project Location: ZONE 4
Project Code: Last Mod. Date Subst Sheets Sheet No. Total No. of Sheets
17066 11-05-10 14 15

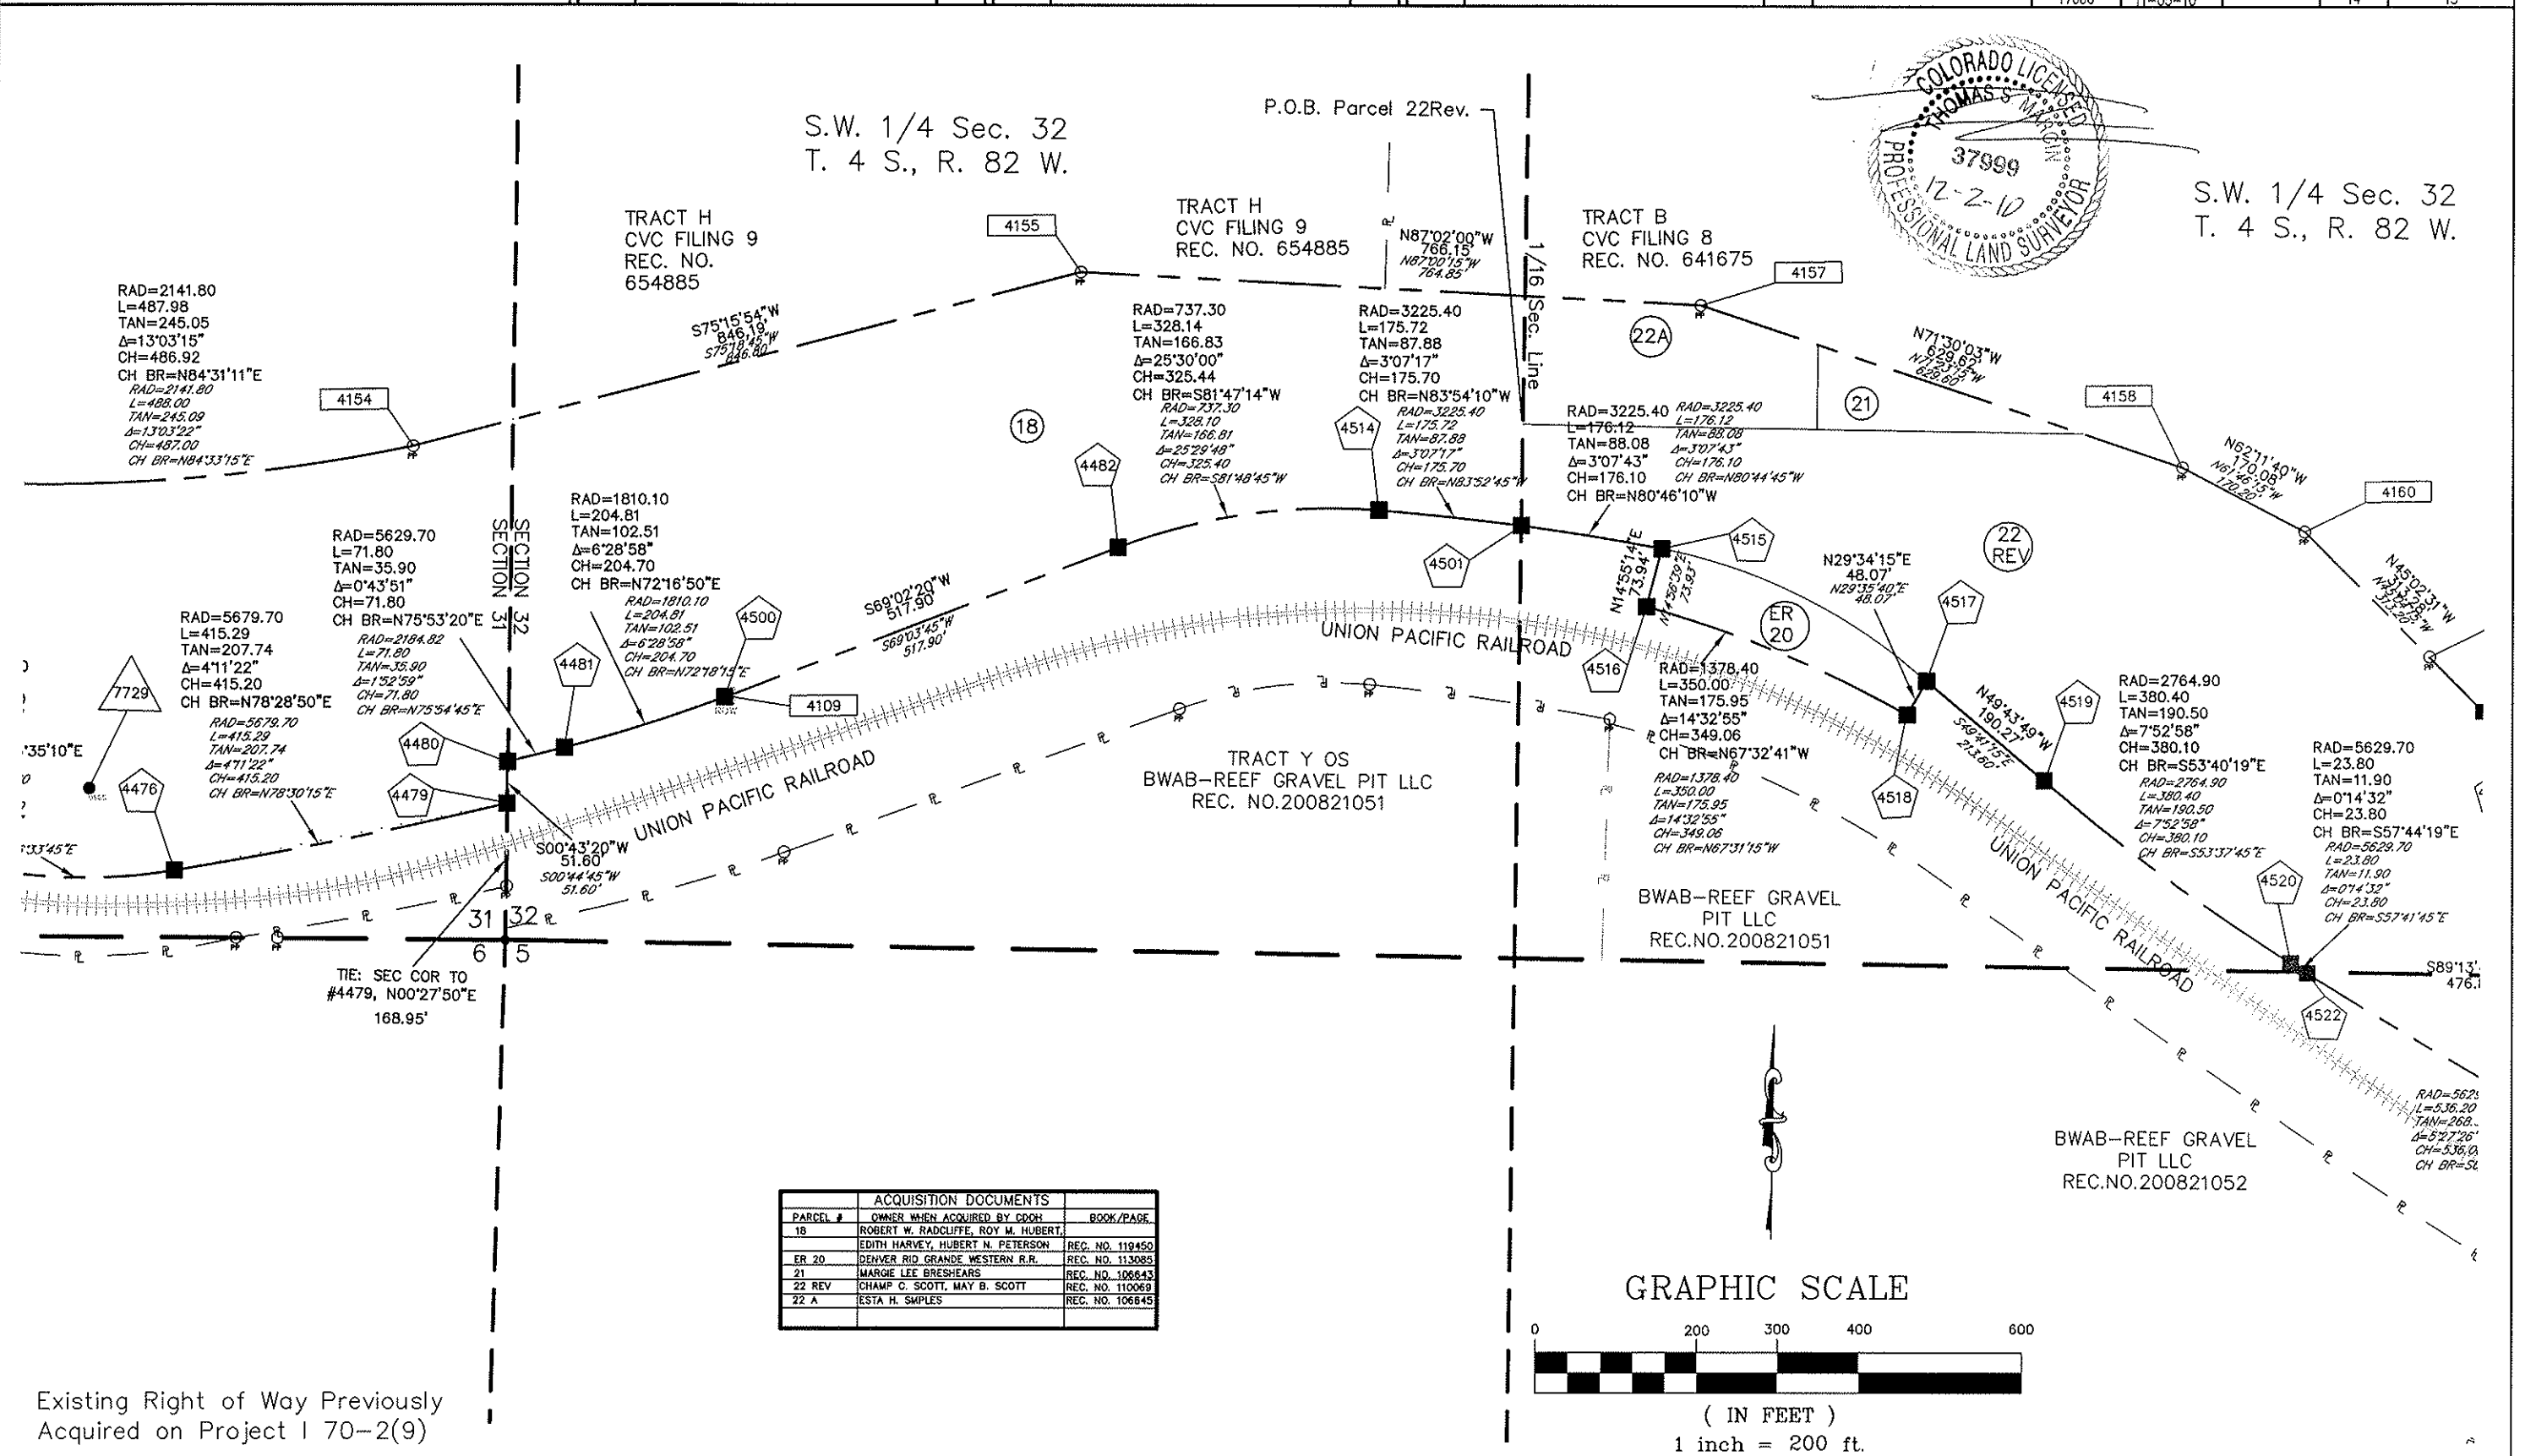

PARCEL #	ACQUISITION DOCUMENTS	BOOK/PAGE
18	OWNER WHEN ACQUIRED BY COOH ROBERT W. RADCLIFFE, ROY M. HUBERT, EDITH HARVEY, HUBERT N. PETERSON	REC. NO. 119450 REC. NO. 113085
ER 20	DENVER RIO GRANDE WESTERN R.R.	REC. NO. 106643
21	MARGIE LEE BRESHEARS	REC. NO. 110069
22 REV	CHAMP C. SCOTT, MAY B. SCOTT	REC. NO. 106645
22 A	ESTA H. SMILES	REC. NO. 106645

Colorado Department of Transportation
Region 3
Address: 222 South 6th Street Room 317
Grand Junction, Colorado 81501
Phone: (970) 248-7232 FAX: (970) 248-7233
Right of Way Survey Unit: Jack Messenger


Sheet Revisions		
Date	Description	Initials
11-5-10	submittal	RPK

Sheet Revisions		
Date	Description	Initials

Sheet Revisions		
Date	Description	Initials

MARCIN
ENGINEERING LLC
P.O. Box 1062
AVON, CO 81620
(970) 748-0274
(970) 748-9021 FAX
I-70 Zone 4 Base.dwg

Right of Way Plans				
PLAN SHEET				
Project Number: SHE 0709-267				
Project Location: I-70 WILDLIFE FENCE IN EAGLE COUNTY				
Project Location: ZONE 4				
Project Code:	Last Mod. Date:	Subset Sheets:	Sheet No.:	Total No. of Sheets:
17066	11-05-10		15	15

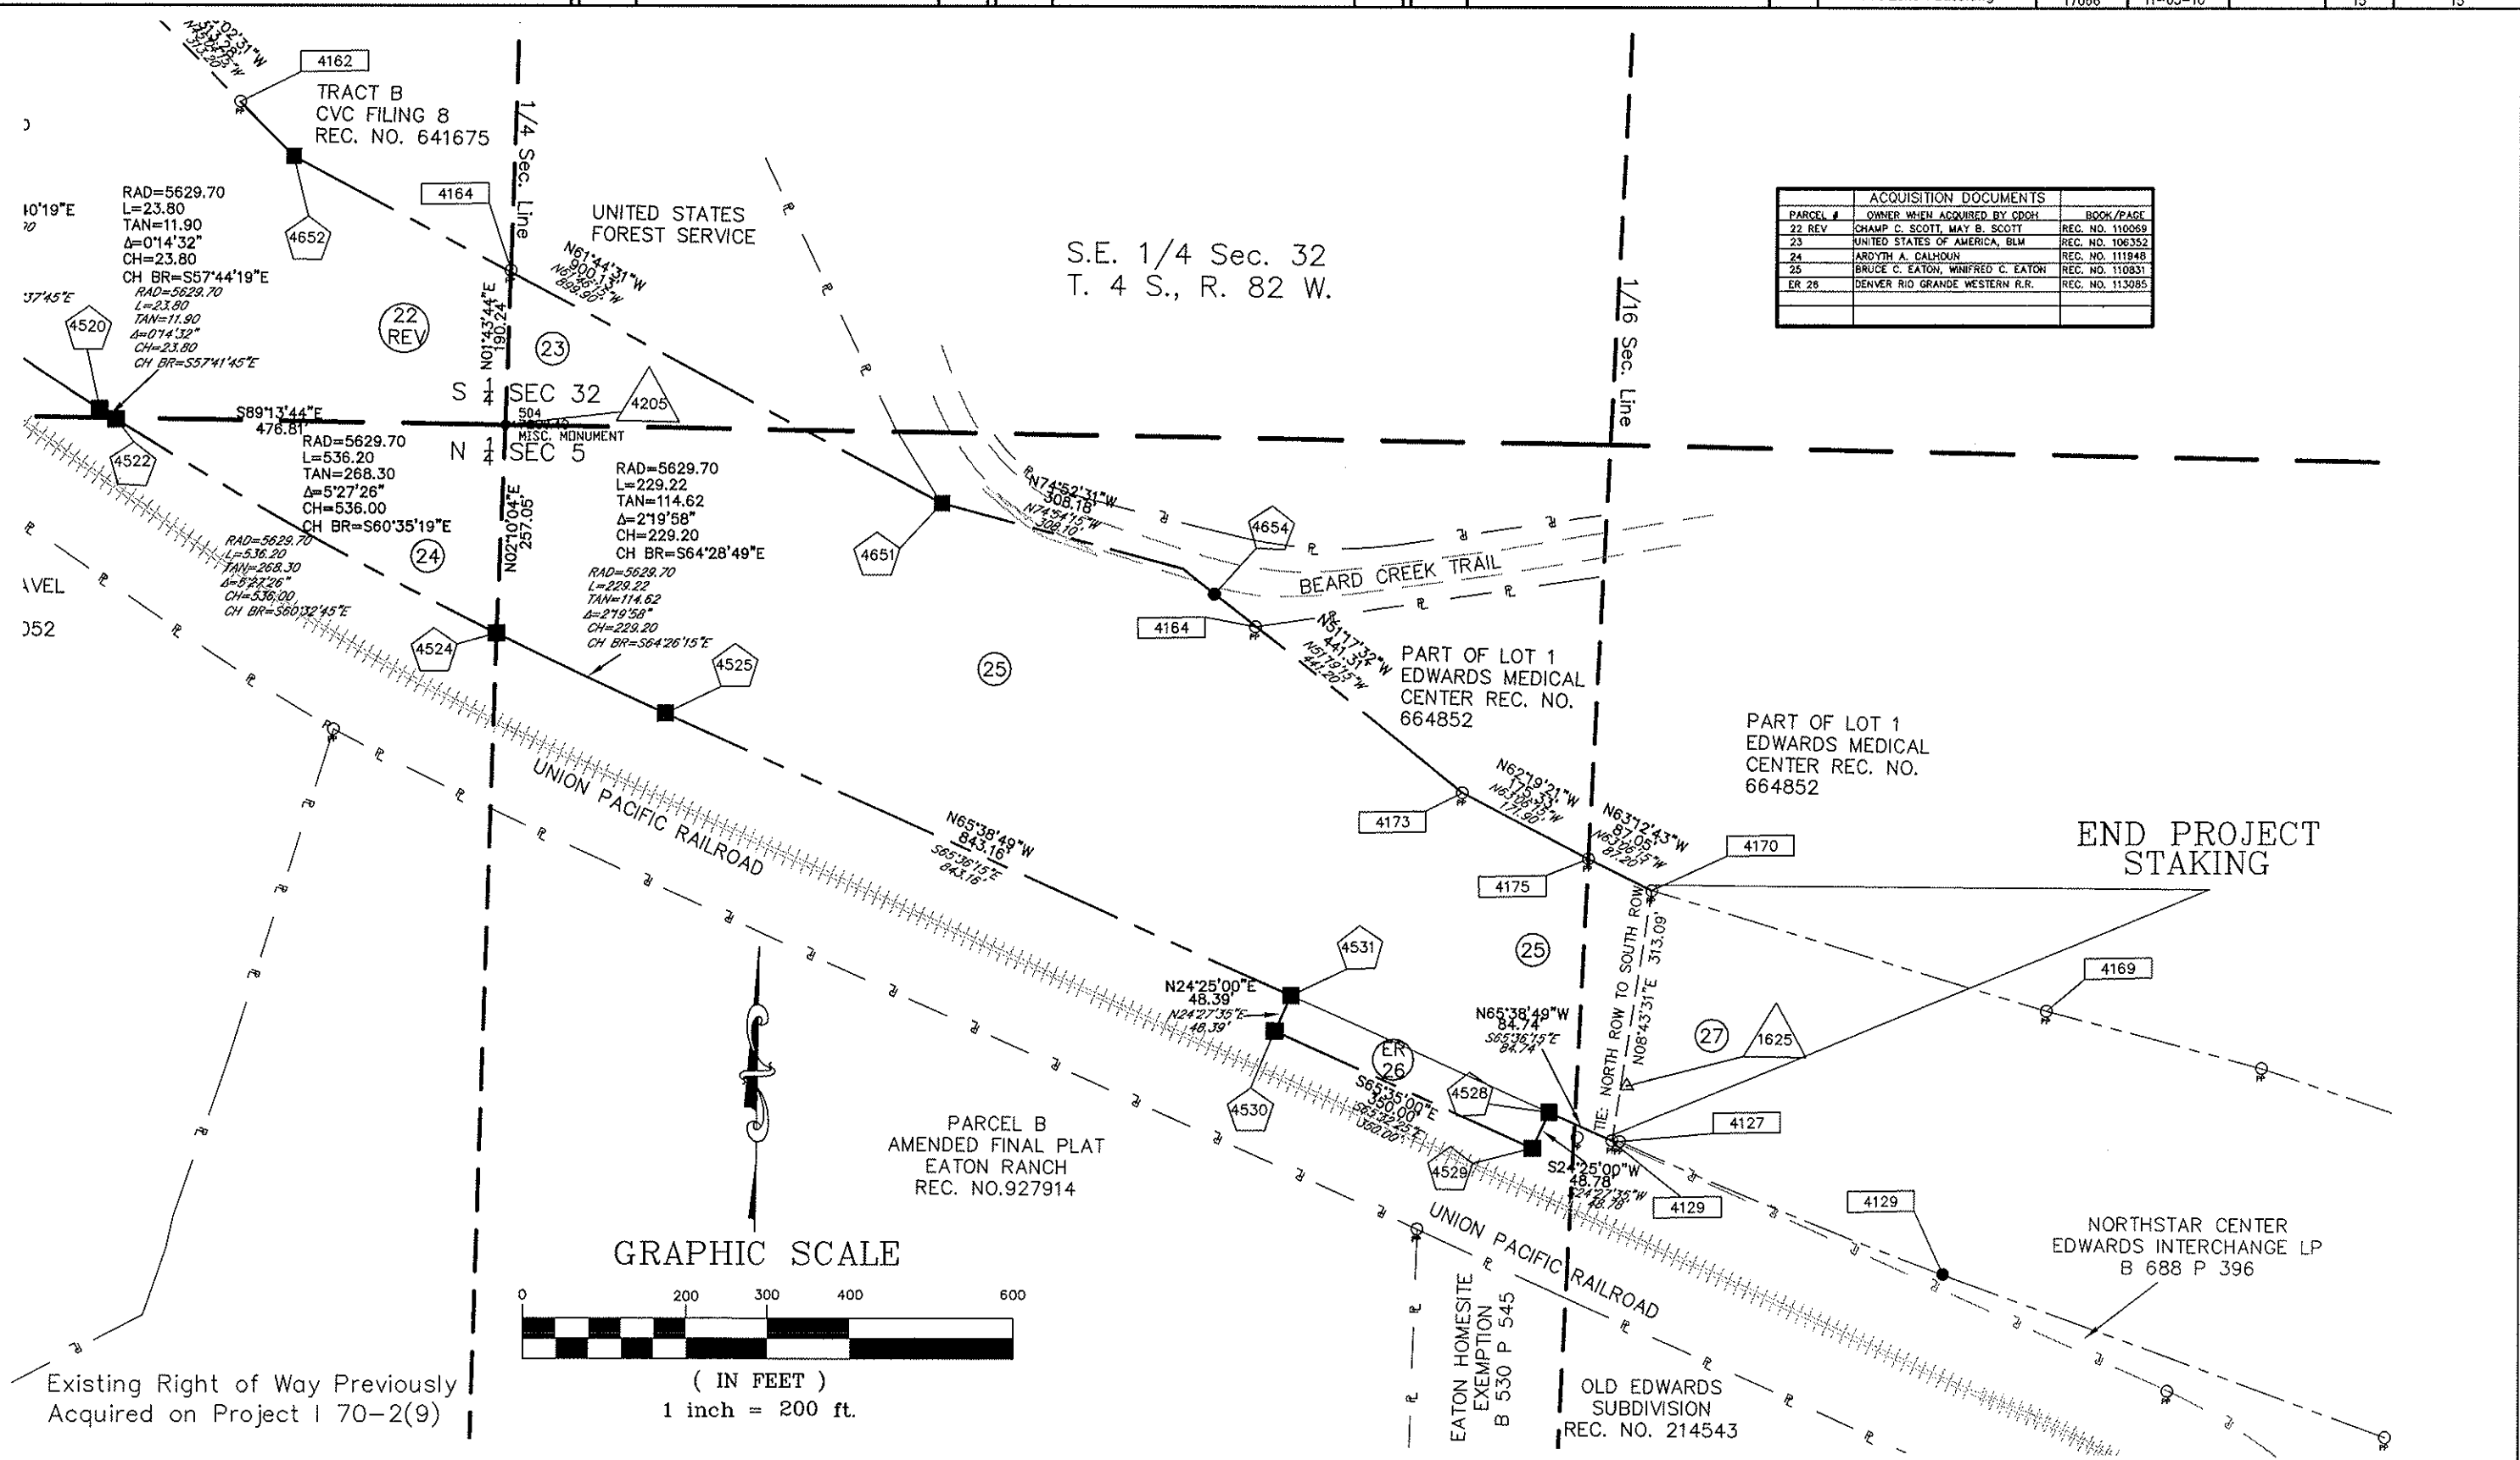

ACQUISITION DOCUMENTS		
PARCEL #	OWNER WHEN ACQUIRED BY CDOT	BOOK/PAGE
22 REV	CHAMP C. SCOTT, MAY B. SCOTT	REC. NO. 110069
23	UNITED STATES OF AMERICA, BLM	REC. NO. 106352
24	ARDYTH A. CALHOUN	REC. NO. 111848
25	BRUCE C. EATON, WINIFRED C. EATON	REC. NO. 110831
ER 28	DENVER RIO GRANDE WESTERN R.R.	REC. NO. 113085