

COLORADO DEPARTMENT OF TRANSPORTATION









Region 2
905 Erie Avenue
Pueblo, CO 81002
Phone: (719) 546-5454 FAX: (719) 546-5414
RIGHT OF WAY PLANS UNIT: Micheal L. Bouchard

Sheet Revisions	
mm/yy	xxxx

Computer File Information		RIGHT OF WAY	
CREATION DATE: 8/9/01	INITIALS: CSJ	TITLE SHEET	
LAST MODIFICATION DATE: 2/28/02	INITIALS: CSJ	PROJ. NO. - CR 200-070 UNIT IV	
FULL PATH\\SD\IN\FILES\6742503\CR200\UNIT IV POWERS		POWERS BLVD -- BRIARGATE PKWY TO SH83	
DRAWING FILE NAME: TITLE-ROW.dwg		PROJECT CODE: 12275	
SCALE: N.T.S.		SHEET NUMBER: 1	
UNITS: FEET			
9960 Federal Drive #300			
Colorado Springs, CO 80921			
(719) 531-0001 FAX (719) 531-0007			

CONVENTIONAL SIGNS

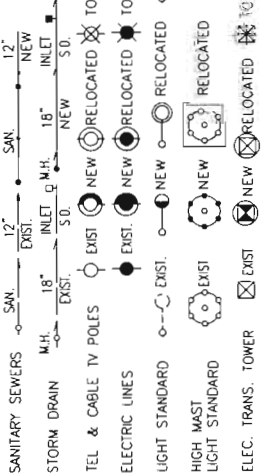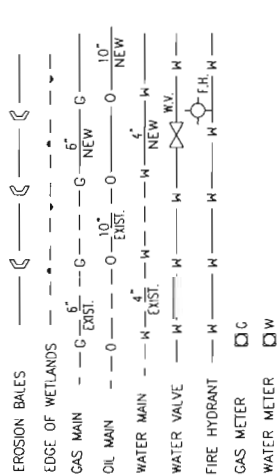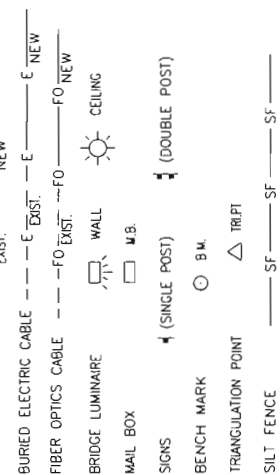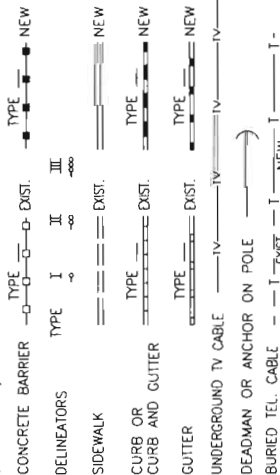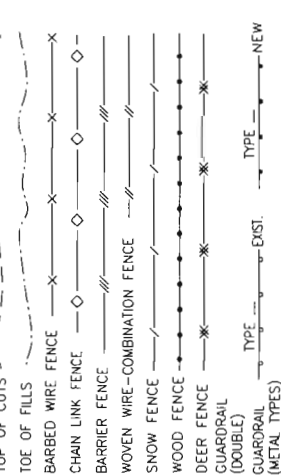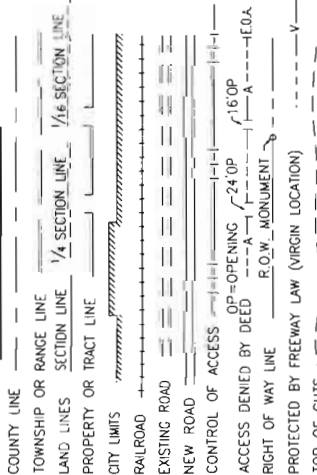

DEPARTMENT OF TRANSPORTATION
STATE OF COLORADO

Right of Way Plans
For

COLORADO PROJECT NO. CR 200-070 UNIT IV

POWERS BOULEVARD - BRIARGATE NORTH


Briargate Parkway to State Highway 83
EL PASO COUNTY

SHEET NO.

INDEX OF SHEETS

1	TITLE SHEET
2-2J	PROPERTY OWNERSHIP TABULATION SHEETS
3-3D	SURVEY CONTROL DIAGRAMS
4-4A	MONUMENTATION SHEETS
5-12	PLAN SHEETS
13-16	OWNERSHIP MAP

LENGTH OF PROJECT: 2.86 MILES
15,091.52 FEET

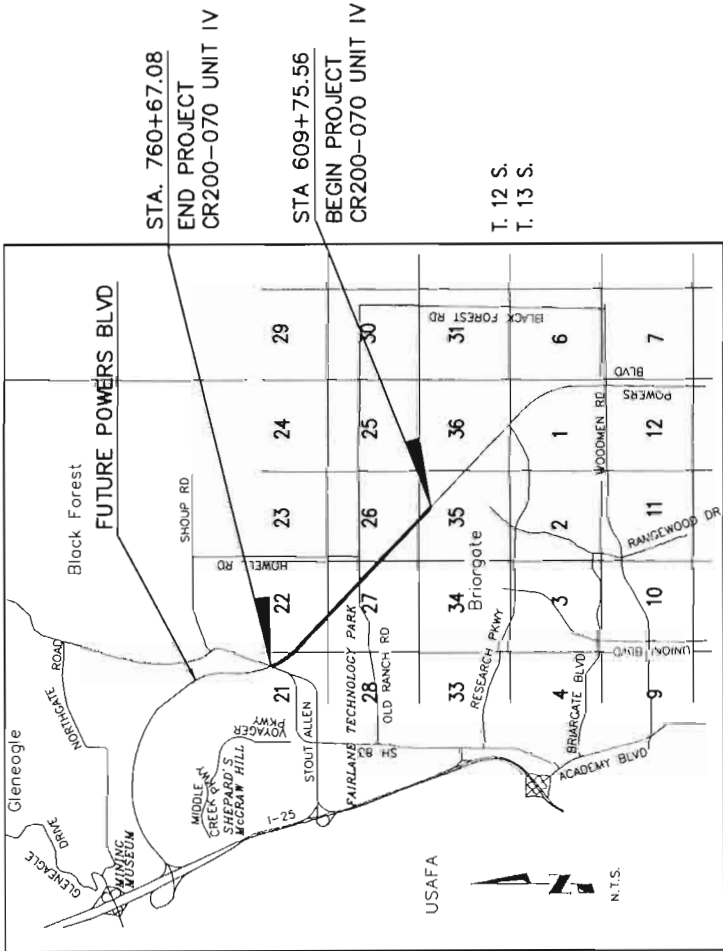

BASIS OF BEARING: THE BEARINGS FOR THIS PROJECT ARE BASED ON A LINE BETWEEN THE SOUTHEAST CORNER OF SECTION 36, TOWNSHIP 12 SOUTH, RANGE 66 WEST OF THE 6TH PRINCIPAL MERIDIAN (3 1/4" AL CAP STAMPED "LS 109567") AND THE EAST QUARTER CORNER OF SECTION 36, TOWNSHIP 12 SOUTH, RANGE 66 WEST OF THE 6TH PRINCIPAL MERIDIAN (3 1/4" AL CAP STAMPED "LS 109567") WHICH BEARS NORTH 00°35'24" WEST A DISTANCE OF 2,640.56 FEET.

DEPARTMENT OF TRANSPORTATION
FEDERAL HIGHWAY ADMINISTRATION

Authorized: _____ Date _____
Division Administrator



Region 2
905 Erie Avenue
Pueblo, CO 81002
Phone: (719) 546-5454 FAX: (719) 546-5414

COLORADO DEPARTMENT OF TRANSPORTATION

RIGHT OF WAY PLANS UNIT: Micheal L. Bouchard

Sheet Revisions	
mm/yy	xxxx
	xxx

Computer File Information			
CREATION DATE: 8/9/01	INITIALS: CST		
LAST MODIFICATION DATE: 12/17/01	INITIALS: CST		
FULL PATH\503\INFILE\6742900\CAD\ROW\UNIT IV POWERS			
DRAWING FILE NAME: TITLE-ROW.dwg			
SCALE: N.T.S.	UNITS: FEET		
URS			
9960 Federal Drive #300 Colorado Springs, CO 80921 (719) 531-0001 FAX (719) 531-0007			

RIGHT OF WAY	
TABULATION SHEET	
PROJ. NO. CR 200-070 UNIT IV	
POWERS BLVD — BRIARGATE PKWY TO SH83	
PROJECT CODE: 12275	SHEET NUMBER: 2A

POWERS BLVD

R.O.W. TABULATION OF PROPERTIES IN EL PASO COUNTY

BRIARGATE NORTH

COLORADO SPRINGS, CO

RIGHT OF WAY

PARCEL NO.	OWNER	ADDRESS	LOCATION	AREA IN ACRES (SQUARE FEET SF)			PARCEL NO.	REMARKS
				AREA OF PARCEL	EXISTING ROW	NET AREA		
SE401D	LP 47 LLC	2315 BRIARGATE PKWY STE 100	SW4 SEC 25, S2, S2NW4,	3.57			SE401D	FOR THE GRADING AND MAINTENANCE
		COLORADO SPRINGS, CO 80920	SW4NE4 SEC 26 T12S R66W					OF SLOPES — TO BE ACQUIRED BY
			OF THE 6th PM					THE CITY OF COLORADO SPRINGS
TE401	SAME	SAME	SAME	0.82			TE401	FOR THE GRADING OF SLOPES &
								ASSOCIATED IMPROVEMENTS — TO BE
								ACQUIRED BY THE CITY OF COLORADO
								SPRINGS
TE401A	SAME	SAME	SAME	0.08			TE401A	FOR THE GRADING OF SLOPES &
								ASSOCIATED IMPROVEMENTS — TO BE
								ACQUIRED BY THE CITY OF COLORADO
								SPRINGS
TE401B	SAME	SAME	SAME	0.16			TE401B	FOR THE GRADING OF SLOPES &
								ASSOCIATED IMPROVEMENTS — TO BE
								ACQUIRED BY THE CITY OF COLORADO
								SPRINGS
TE401C	SAME	SAME	SAME	0.18			TE401C	FOR THE GRADING OF SLOPES &
								ASSOCIATED IMPROVEMENTS — TO BE
								ACQUIRED BY THE CITY OF COLORADO
								SPRINGS
TE401D	SAME	SAME	SAME	0.04			TE401D	FOR THE GRADING OF SLOPES &
								ASSOCIATED IMPROVEMENTS — TO BE
								ACQUIRED BY THE CITY OF COLORADO
								SPRINGS

COLORADO DEPARTMENT OF TRANSPORTATION

Region 2
905 Erie Avenue
Pueblo, CO 81002
Phone: (719) 546-5454 FAX: (719) 546-5414
RIGHT OF WAY PLANS UNIT: Micheal L. Bouchard

(mm)/yr		Sheet Revisions	
		xxxxx	xxx

Computer File Information		RIGHT OF WAY	
CREATION DATE: 8/9/01	INITIALS: CSI	TABULATION SHEET	
LAST MODIFICATION DATE: 12/17/01	INITIALS: CSI	PROJ. NO. CR 200-070 UNIT IV	
FULL PATH\SSD\INFILE\6742500\CAD\ROW\UNIT IV POWERS		POWERS BLVD — BRIARGATE PKWY TO SH03	
DRAWING FILE NAME: TITLE-ROW.dwg		PROJECT CODE: 12275	
SCALE: N.T.S.	UNITS: FEET	SHEET NUMBER: 2C	
URS			
9960 Federal Drive #300			
Colorado Springs, CO 80921			
(719) 531-0001 FAX (719) 531-0007			

POWERS BLVD				RIGHT OF WAY			
BRIARGATE NORTH							
COLORADO SPRINGS, CO							
R.O.W. TABULATION OF PROPERTIES IN EL PASO COUNTY							
PARCEL NO.	OWNER	ADDRESS	LOCATION	AREA IN ACRES (SQUARE FEET SF)			REMARKS
				AREA OF PARCEL	EXISTING ROW	NET AREA	
403	ORRL LLC	102 N. CASCADE AVE STE 500	PORTION NE4 SEC 27	0.18		0.18	403
		COLORADO SPRINGS, CO 80903	T12S R66W OF THE 6th PM				
403A	SAME	SAME	SAME	1.77		1.77	TO BE ACQUIRED BY THE CITY OF COLORADO SPRINGS
							403 REMAINDER
PE403	SAME	SAME	SAME	0.38			FOR THE CONSTRUCTION & MAINTENANCE OF AN ELECTRIC LINE
SE403	SAME	SAME	SAME	1.89			FOR THE GRADING & MAINTENANCE OF SLOPES — TO BE ACQUIRED BY THE CITY OF COLORADO SPRINGS
TE403	SAME	SAME	SAME	1.37			FOR EXCAVATION, GRADING & ASSOCIATED IMPROVEMENTS — TO BE ACQUIRED BY THE CITY OF COLORADO SPRINGS
404	EL PASO COUNTY SCHOOL DISTRICT NO. 20	10750 THUNDER MOUNTAIN AVE	LOT 1 ACADEMY HIGH SCHOOL	0.68		0.68	TO BE ACQUIRED BY THE CITY OF COLORADO SPRINGS
		COLORADO SPRINGS, CO 80920	PORTION SE4 SEC 22 T12S				
			R66W OF THE 6th PM				
404A	SAME	SAME	SAME	0.07		0.07	TO BE ACQUIRED BY THE CITY OF COLORADO SPRINGS
							404 REMAINDER

FILED CERTIFICATION: _____
DAY OF _____, 19____, AT _____, M., FOR INFORMATION
ONLY IN BOOK _____
SURVEYS AT PAGE _____
RECEPTION NUMBER _____
SIGNED _____
DEPT. _____

COLORADO DEPARTMENT OF TRANSPORTATION  Region 2 905 Erie Avenue Pueblo, CO 81002 Phone: (719) 546-5454 FAX: (719) 546-5414 RIGHT OF WAY PLANS UNIT: Micheal L. Bouchard		Sheet Revisions		Computer File Information CREATION DATE 8/9/01 INITIALS: CST LAST MODIFICATION DATE 02/28/02 INITIALS: CST FULL PATH\\SD3\NTITLE\6142500\CAD\ROW\UNIT IV POWERS DRAWING FILE NAME TITLE-ROW.dwg SCALE: N.T.S. UNITS: FEET URS 9960 Federal Drive #300 Colorado Springs, CO 80921 (719) 531-0001 FAX (719) 531-0007		RIGHT OF WAY TABULATION SHEET PROJ. NO. CR 200-070 UNIT IV POWERS BLVD — BRIARGATE PKWY TO SH83 PROJECT CODE: 12275 SHEET NUMBER: 2D	
		02/02	REVISED REMAINING AREA FOR PARCEL 405				

POWERS BLVD
 BRIARGATE NORTH
 COLORADO SPRINGS, CO

R.O.W. TABULATION OF PROPERTIES IN EL PASO COUNTY
 RIGHT OF WAY

PARCEL NO.	OWNER	ADDRESS	LOCATION	AREA IN ACRES (SQUARE FEET SF)				PARCEL NO.	REMARKS
				AREA OF PARCEL	EXISTING ROW	NET AREA	REMAINDER LEFT RIGHT		
TE404	EL PASO COUNTY SCHOOL	10750 THUNDER MOUNTAIN AVE	LOT 1 ACADEMY HIGH SCHOOL	0.02				TE404	FOR THE GRADING OF SLOPES &
	DISTRICT NO. 20	COLORADO SPRINGS, CO 80920	PORTION SE4 SEC 22 T12S						ASSOCIATED IMPROVEMENTS — TO BE
			R66W OF THE 6th PM						AQUIRED BY THE CITY OF COLORADO
									SPRINGS
TE404A	SAME	SAME	SAME	1.87				TE404A	FOR THE GRADING OF SLOPES &
									ASSOCIATED IMPROVEMENTS — TO BE
									AQUIRED BY THE CITY OF COLORADO
									SPRINGS
405	KETTLE CREEK LAND CO., LLC	102 N. CASCADE AVE STE 500	PORTION SEC 21 & 22 T12S	15.01		15.01		405	TO BE ACQUIRED BY THE CITY OF
		COLORADO SPRINGS, CO 80903	R66W OF THE 6th PM						COLORADO SPRINGS
405A	SAME	SAME	SAME	4.18		4.18		405A	TO BE ACQUIRED BY THE CITY OF
									COLORADO SPRINGS
405B	SAME	SAME	SAME	0.35		0.35		405B	TO BE ACQUIRED BY THE CITY OF
									COLORADO SPRINGS
405C	SAME	SAME	SAME	2.08		2.08		405C	
405D	SAME	SAME	SAME	18.93		18.93		405D	TO BE ACQUIRED BY THE CITY OF
									COLORADO SPRINGS
405E	SAME	SAME	SAME	1.45		1.45		405E	
405F	SAME	SAME	SAME	0.46		0.46		405F	TO BE ACQUIRED BY THE CITY OF
									COLORADO SPRINGS
							257.86	234.21	405 REMAINDER

 COLORADO DEPARTMENT OF TRANSPORTATION Region 2 905 Erie Avenue Pueblo, CO 81002 Phone: (719) 546-5454 FAX: (719) 546-5414		RIGHT OF WAY PLANS UNIT: Micheal L. Bouchard	
Sheet Revisions		Mountain Surveying & Mapping, Inc. 8751 E. Hampden Ave. Suite B-1 Denver, Colorado, 80231 Phone: (303) 306-1858 FAX: (303) 306-6145	
Revision Description Date Drawn By Checked By In Charge		Project Manager Kevin C. Hoffman	
KCH		URS 9950 Federal Drive #500 Colorado Springs, CO 80921 (719) 531-0001 FAX (719) 531-0007	
Computer File Information		RIGHT OF WAY	
CREATION DATE: 12/9/98 LAST MODIFICATION DATE: 12/17/01 INITIALS: JAB FULL PATH: \\S01\INF\A\17414300\CD\COM\UNIT IV\POWERS		CONTROL SURVEY DIAGRAM	
DRAWING FILE NAME: Survey.dwg SCALE: N.T.S.		PROJ. NO. STU M240-014 SA#11661	
UNITS: FEET		POWERS BLVD - BRIARGATE PKWY TO SH83	
PROJECT CODE: 12275		SHEET NUMBER: 3A	

DEPARTMENT OF TRANSPORTATION - STATE OF COLORADO CONTROL SURVEY DIAGRAM

Project STU M240-014
POWERS BOULEVARD EXTENSION
Section 1, T. 13 S., R. 66 W.
Section 6, T. 13 S., R65 W.
Sections 21, 22, 26, 35, and 36,
T. 12 S., R. 66 W.
EL PASO COUNTY, COLORADO
Prepared by: Mountain Surveying & Mapping, Inc.

GEODETIC COORDINATE SUMMARY TABLE
 (ADJUSTED FIELD DATA)

POINT NAME	GEODETIC COORDINATES NAD-83(92) (CHARN)		ELLIPSOID HEIGHT (NAD 88)m	MAPPING ANGLE	SCALE FACTOR	NAD 83/92		ZONE 0502	DESCRIPTION
	LATITUDE(N)	LONGITUDE(W)				NORTHING (ft)	EASTING (ft)		
Powers Blvd. CM-MP 3050	38 56 30.15960	104 43 09.93453	2092.51	0 29 32.278941	0.999939756	1404619.79	3222010.16	CDOT Type 2	Control Monument
Powers Blvd. CM-MP 3051	38 56 34.98308	104 43 09.76908	2092.50	0 29 32.383289	0.999939692	1405107.85	3222019.04	CDOT Type 2	Control Monument
Powers Blvd. CM-MP 3052	38 56 41.55636	104 43 09.62025	2088.43	0 29 32.477154	0.999939605	1405772.92	3222025.08	CDOT Type 2	Control Monument
Powers Blvd. CM-MP 3053	38 56 48.51266	104 43 10.31277	2077.42	0 29 32.477154	0.999939514	1406476.17	3221964.32	CDOT Type 2	Control Monument
Powers Blvd. CM-MP 3054	38 56 52.73846	104 43 11.48625	2072.02	0 29 31.300287	0.999939459	1406902.86	3221867.95	CDOT Type 2	Control Monument
Powers Blvd. CM-MP 3055	38 56 58.13898	104 43 13.19735	2076.06	0 29 30.221114	0.999939390	1407448.03	3221728.09	CDOT Type 2	Control Monument
Powers Blvd. CM-MP 3056	38 57 04.77195	104 43 16.67783	2080.53	0 29 28.025444	0.999939306	1408116.68	3221447.33	CDOT Type 2	Control Monument
Powers Blvd. CM-MP 3057	38 57 10.90546	104 43 21.39658	2086.09	0 29 25.049946	0.999939229	1408733.97	3221069.34	CDOT Type 2	Control Monument
Powers Blvd. CM-MP 3058	38 57 18.82540	104 43 26.43950	2094.47	0 29 21.869429	0.999939188	1409228.28	3220666.75	CDOT Type 2	Control Monument
Powers Blvd. CM-MP 3059	38 57 18.78318	104 43 30.13978	2095.96	0 29 19.535701	0.999939132	1409525.00	3220371.91	CDOT Type 2	Control Monument
Powers Blvd. CM-MP 3060	38 57 22.71113	104 43 35.25329	2096.35	0 29 16.310663	0.999939084	1409525.00	3220371.91	CDOT Type 2	Control Monument
Powers Blvd. CM-MP 3061	38 57 27.50193	104 43 40.92365	2101.56	0 29 12.734427	0.999939026	1410399.76	3219512.62	CDOT Type 2	Control Monument
Powers Blvd. CM-MP 3062	38 57 32.17960	104 43 47.40106	2100.06	0 29 08.649192	0.999938970	1410868.62	3218996.98	CDOT Type 2	Control Monument
Powers Blvd. CM-MP 3063	38 57 37.56573	104 43 54.55741	2107.63	0 29 04.135775	0.999938905	1411408.71	3218427.14	CDOT Type 2	Control Monument
Powers Blvd. CM-MP 3064	38 57 42.74038	104 44 01.43818	2116.70	0 28 59.796127	0.999938845	1411927.60	3217879.26	CDOT Type 2	Control Monument
Powers Blvd. CM-MP 3065	38 57 47.57753	104 44 07.85598	2127.59	0 28 55.748487	0.999938788	1412412.67	3217368.26	CDOT Type 2	Control Monument
Powers Blvd. CM-MP 3066	38 57 54.77946	104 44 13.80583	2123.30	0 28 51.959579	0.999938737	1412860.54	3216890.54	CDOT Type 2	Control Monument
Powers Blvd. CM-MP 3067	38 57 54.77946	104 44 13.80583	2123.30	0 28 51.959579	0.999938705	1413134.86	3216603.40	CDOT Type 2	Control Monument
Powers Blvd. CM-MP 3068	38 57 59.87896	104 44 23.76351	2130.28	0 28 45.715774	0.999938647	1413646.57	3216101.47	CDOT Type 2	Control Monument
Powers Blvd. CM-MP 3069	38 58 04.70205	104 44 29.75131	2132.82	0 28 41.939333	0.999938593	1414130.54	3215624.51	CDOT Type 2	Control Monument
Powers Blvd. CM-MP 3070	38 58 09.70142	104 44 36.79701	2130.81	0 28 37.992485	0.999938537	1414631.65	3215063.87	CDOT Type 2	Control Monument
Powers Blvd. CM-MP 3071	38 58 14.77334	104 44 43.77857	2124.60	0 28 33.082482	0.999938482	1415136.12	3214508.29	CDOT Type 2	Control Monument
Powers Blvd. CM-MP 3072	38 58 18.79658	104 44 49.22742	2121.34	0 28 28.565952	0.999938437	1415543.59	3214074.58	CDOT Type 2	Control Monument
Powers Blvd. CM-MP 3073	38 58 22.38544	104 44 54.08201	2121.24	0 28 26.594213	0.999938398	1416358.47	3213688.21	CDOT Type 2	Control Monument
Powers Blvd. CM-MP 3074	38 58 26.92052	104 44 59.87611	2121.12	0 28 24.364514	0.999938350	1416558.58	3213206.57	CDOT Type 2	Control Monument
Powers Blvd. CM-MP 3075	38 58 33.53186	104 45 03.95961	2116.07	0 28 20.364514	0.999938260	141702.33	321251.32	CDOT Type 2	Control Monument
Powers Blvd. CM-MP 3076	38 58 36.83409	104 45 13.36431	2123.73	0 28 17.230506	0.999938245	141752.58	321215.92	CDOT Type 2	Control Monument
Powers Blvd. CM-MP 3077	38 58 40.05682	104 45 20.07656	2116.96	0 28 14.420454	0.999938191	1417676.39	321161.61	CDOT Type 2	Control Monument
Powers Blvd. CM-MP 3078	38 58 46.19284	104 45 28.02359	2112.29	0 28 05.167613	0.999938148	1418289.87	321086.20	CDOT Type 2	Control Monument
Powers Blvd. CM-MP 3079	38 58 52.02768	104 45 33.11561	2108.73	0 28 01.976129	0.999938089	1418681.41	3210561.28	CDOT Type 2	Control Monument
Powers Blvd. CM-MP 3080	38 58 58.72128	104 45 37.87135	2105.54	0 27 58.976734	0.999938052	1419247.45	3210202.69	CDOT Type 2	Control Monument
Powers Blvd. CM-MP 3081	38 58 58.19893	104 45 41.35464	2104.51	0 27 56.979659	0.999938022	1419495.86	3209925.69	CDOT Type 2	Control Monument
Powers Blvd. CM-MP 3082	38 59 05.07482	104 45 45.08390	2103.82	0 27 51.274406	0.999937959	1420185.86	3209230.80	CDOT Type 2	Control Monument
Powers Blvd. CM-MP 3083	38 59 10.96605	104 45 48.84457	2103.46	0 27 47.010522	0.999937910	1420689.50	3208692.91	CDOT Type 2	Control Monument
Powers Blvd. CM-MP 3084	38 59 14.93022	104 45 56.84457	2098.14	0 27 43.092836	0.999937864	1421174.58	3208198.52	CDOT Type 2	Control Monument
Powers Blvd. CM-MP 3085	38 59 20.05383	104 46 09.95423	2088.44	0 27 38.742396	0.999937815	1421688.52	3207949.74	CDOT Type 2	Control Monument
Powers Blvd. CM-MP 3086	38 59 25.07050	104 46 16.72046	2073.32	0 27 34.470506	0.999937767	1422025.09	3207111.36	CDOT Type 2	Control Monument
Powers Blvd. CM-MP 3087	38 59 30.29663	104 46 23.63221	2070.40	0 27 30.315837	0.999937720	1422716.05	3206561.56	CDOT Type 2	Control Monument
Powers Blvd. CM-MP 3088	38 59 35.17978	104 46 34.21637	2068.98	0 27 25.679573	0.999937675	1423205.61	3206002.30	CDOT Type 2	Control Monument
Powers Blvd. CM-MP 3089	38 59 38.15095	104 46 34.32163	2067.49	0 27 23.405518	0.999937648	1423503.95	3205719.63	CDOT Type 2	Control Monument
Powers Blvd. CM-MP 3090	38 59 41.02206	104 46 37.62042	2066.47	0 27 21.293619	0.999937622	1423792.26	3205333.02	CDOT Type 2	Control Monument
Powers Blvd. CM-MP 3091	38 59 42.81098	104 46 39.06608	2065.67	0 27 20.381857	0.999937606	1423972.33	3205333.02	CDOT Type 2	Control Monument
Powers Blvd. CM-MP 3092	38 59 45.95864	104 46 41.95984	2064.52	0 27 18.566792	0.999937584	1424221.16	3205102.58	CDOT Type 2	Control Monument
Powers Blvd. CM-MP 3093	38 59 50.38642	104 46 45.34809	2074.27	0 27 16.419859	0.999937540	1424734.75	3204831.01	CDOT Type 2	Control Monument
Powers Blvd. CM-MP 3094	38 59 55.53181	104 46 46.42378	2075.14	0 27 15.741432	0.999937495	1425254.60	3204741.96	CDOT Type 2	Control Monument
Powers Blvd. CM-MP 3095	39 00 00.40866	104 46 48.17838	2076.36	0 27 14.634824	0.999937453	1425746.86	3204599.54	CDOT Type 2	Control Monument
Powers Blvd. CM-MP 3096	39 00 06.62476	104 46 52.61932	2080.11	0 27 11.833970	0.999937401	1426372.93	3204244.01	CDOT Type 2	Control Monument
Powers Blvd. CM-MP 3097	39 00 12.62054	104 46 58.63499	2079.05	0 27 08.039950	0.999937402	1426356.81	3203769.24	CDOT Type 2	Control Monument
Powers Blvd. CM-MP 3098	38 58 58.53302	104 46 46.83251	2206.28	0 26 47.064127	0.999937505	1419416.07	3213683.27	NGS Deep Rod	Disk in Concrete
Powers Blvd. CM-MP 3099	38 58 54.33339	104 46 46.91164	2206.28	0 26 47.064127	0.999937505	1419416.07	3213683.27	FIMS Horizontal CONTROL POINT	
BLACKROSE TC 19	38 55 18.88707	104 43 12.64865	2054.20	0 29 30.567174	0.999940771	1397407.86	3221857.63		

PROJECT COORDINATE SUMMARY TABLE
(ADJUSTED FIELD DATA)

POINT NAME		MODIFIED GRID COORDINATES		ELEV.	DESCRIPTION	
		NORTHING (ft)	EASTING (ft)	(NAVD 88)ft		
Powers Blvd.	CU-MP 3050	1405168.77	3223289.45	8922.16	CDOT Type 2	Control Monument
Powers Blvd.	CU-MP 3051	1405657.02	3223278.33	8932.66	CDOT Type 2	Control Monument
Powers Blvd.	CU-MP 3052	1406322.35	3223284.38	8908.76	CDOT Type 2	Control Monument
Powers Blvd.	CU-MP 3053	1407025.87	3223223.60	8872.62	CDOT Type 2	Control Monument
Powers Blvd.	CU-MP 3054	1407452.74	3223127.19	8854.87	CDOT Type 2	Control Monument
Powers Blvd.	CU-MP 3055	1407998.12	3222987.27	8868.12	CDOT Type 2	Control Monument
Powers Blvd.	CU-MP 3056	1408667.03	3222708.47	8882.76	CDOT Type 2	Control Monument
Powers Blvd.	CU-MP 3057	1408284.56	3222328.27	8900.97	CDOT Type 2	Control Monument
Powers Blvd.	CU-MP 3058	1408779.06	3221925.51	8928.47	CDOT Type 2	Control Monument
Powers Blvd.	CU-MP 3059	1410075.90	3221630.56	8933.15	CDOT Type 2	Control Monument
Powers Blvd.	CU-MP 3060	1410469.97	3221223.11	8934.39	CDOT Type 2	Control Monument
Powers Blvd.	CU-MP 3061	1410951.00	3220770.93	8951.46	CDOT Type 2	Control Monument
Powers Blvd.	CU-MP 3062	1411420.34	3220255.10	8945.49	CDOT Type 2	Control Monument
Powers Blvd.	CU-MP 3063	1411960.34	3219685.03	8971.29	CDOT Type 2	Control Monument
Powers Blvd.	CU-MP 3064	1412479.44	3219136.94	7001.04	CDOT Type 2	Control Monument
Powers Blvd.	CU-MP 3065	1412964.70	3218625.73	7036.72	CDOT Type 2	Control Monument
Powers Blvd.	CU-MP 3066	1413413.01	3218151.84	7022.62	CDOT Type 2	Control Monument
Powers Blvd.	CU-MP 3067	1413687.17	3217860.58	7041.67	CDOT Type 2	Control Monument
Powers Blvd.	CU-MP 3068	1414198.08	3217358.45	7045.42	CDOT Type 2	Control Monument
Powers Blvd.	CU-MP 3069	1414683.24	3216881.30	7024.20	CDOT Type 2	Control Monument
Powers Blvd.	CU-MP 3070	1415184.55	3216320.44	7026.74	CDOT Type 2	Control Monument
Powers Blvd.	CU-MP 3071	1415689.22	3215764.65	7013.80	CDOT Type 2	Control Monument
Powers Blvd.	CU-MP 3072	1416456.87	3215330.77	7015.98	CDOT Type 2	Control Monument
Powers Blvd.	CU-MP 3073	1416855.84	3214944.25	7009.05	CDOT Type 2	Control Monument
Powers Blvd.	CU-MP 3074	1416912.27	3214482.75	7015.19	CDOT Type 2	Control Monument
Powers Blvd.	CU-MP 3075	1417250.27	3214137.57	6998.67	CDOT Type 2	Control Monument
Powers Blvd.	CU-MP 3076	1417525.26	3213784.96	6972.07	CDOT Type 2	Control Monument
Powers Blvd.	CU-MP 3077	1417906.53	3213407.36	7023.70	CDOT Type 2	Control Monument
Powers Blvd.	CU-MP 3078	1418450.75	3212874.84	7001.46	CDOT Type 2	Control Monument
Powers Blvd.	CU-MP 3079	1418844.19	3212243.18	6986.12	CDOT Type 2	Control Monument
Powers Blvd.	CU-MP 3080	1419435.96	3211836.10	6974.36	CDOT Type 2	Control Monument
Powers Blvd.	CU-MP 3081	1419802.15	3211457.43	6963.90	CDOT Type 2	Control Monument
Powers Blvd.	CU-MP 3082	1420050.66	3211180.25	6960.48	CDOT Type 2	Control Monument
Powers Blvd.	CU-MP 3083	1420740.92	3210485.10	6958.18	CDOT Type 2	Control Monument
Powers Blvd.	CU-MP 3084	1421244.76	3209946.99	6924.16	CDOT Type 2	Control Monument
Powers Blvd.	CU-MP 3085	1421730.03	3209452.41	6907.64	CDOT Type 2	Control Monument
Powers Blvd.	CU-MP 3086	1422130.03	3208903.42	8873.90	CDOT Type 2	Control Monument
Powers Blvd.	CU-MP 3087	1422424.17	3208354.82	8857.99	CDOT Type 2	Control Monument
Powers Blvd.	CU-MP 3088	1422761.44	3207814.81	8848.36	CDOT Type 2	Control Monument
Powers Blvd.	CU-MP 3089	1423272.12	3207275.55	8843.66	CDOT Type 2	Control Monument
Powers Blvd.	CU-MP 3090	1423761.86	3206792.55	8838.79	CDOT Type 2	Control Monument
Powers Blvd.	CU-MP 3091	1424060.31	3206772.55	8835.39	CDOT Type 2	Control Monument
Powers Blvd.	CU-MP 3092	1424348.74	3206701.40	6795.66	CDOT Type 2	Control Monument
Powers Blvd.	CU-MP 3093	1424528.87	3206585.79	6789.63	CDOT Type 2	Control Monument
Powers Blvd.	CU-MP 3094	1424777.80	3206355.26	6780.98	CDOT Type 2	Control Monument
Powers Blvd.	CU-MP 3095	1425291.59	3206083.58	6786.79	CDOT Type 2	Control Monument
Powers Blvd.	CU-MP 3096	1425811.65	3205994.50	6863.79	CDOT Type 2	Control Monument
Powers Blvd.	CU-MP 3097	1426304.10	3205852.03	6867.82	CDOT Type 2	Control Monument
Powers Blvd.	CU-MP 3098	1426930.41	3205496.35	6880.08	CDOT Type 2	Control Monument
Powers Blvd.	CU-MP 3099	1426914.29	3205021.41	6876.56	CDOT Type 2	Control Monument
L 395		1419970.84	3219670.37	5597.97	NGS Deep Rod	
BLACKROSE		1425847.58	3224943.21	7301	Horizontal Disk in Concrete	
TG 19		1397954.02	3223116.86	6797	FIMS CONTROL POINT	

Notes: The Combined Factor was calculated by averaging the "PICS", during Phase I, of the PICSs. The Combined Factor was calculated by averaging of points 3050-3060 was used to determine the following:

Mean	38.56
Project Latitude	38.56
Project Longitude	104.43
Project Elevation	17.6569
Project Scale Factor	1.0041027
Combined Factor	0.9998938354
Combined Factor	0.99989093123


Modified coordinates are derived from the grid coordinates by the following:
Grid values divided by Combined Factor = Project Coordinates.

COLORADO DEPARTMENT OF TRANSPORTATION		Sheet Revisions		Mountain Surveying & Mapping, Inc.		Computer File Information		RIGHT OF WAY	
Region 2 905 Erie Avenue Pueblo, CO 81007 Phone: (719) 546-5454 FAX: (719) 546-5414		KCH		8751 E. Hampden Ave. Suite B-1 Denver, Colorado, 80231 Phone: (303) 306-1858 FAX: (303) 306-6145		CREATION DATE: 12/9/98 LAST MODIFICATION DATE: 12/17/01 FULL PATH: \\S03INTFILE\16742500\CAO\ROW\UNIT IV POWERS DRAWING FILE NAME: SURV.DWG		CONTROL SURVEY DIAGRAM	
RIGHT OF WAY PLANS UNIT: Micheal L. Bouchard				Project Manager Kevin C. Hoffman		SCALES: IN U.S. UNITS: FEET		PROJ. NO. STU M240-014 SA#11661	
						9960 Federal Drive #300 Colorado Springs, CO 80921 (719) 531-0001 FAX (719) 531-0007		POWERS BLVD - BRIARGATE PKWY TO SH83	
						URS		PROJECT CODE: 12275 SHEET NUMBER: 3C	


DEPARTMENT OF TRANSPORTATION - STATE OF COLORADO

CONTROL SURVEY DIAGRAM

Project STU M240-014
POWERS BOULEVARD EXTENSION
Section 1, T. 13 S., R. 66 W.
Section 6, T. 13 S., R65 W.
Sections 21, 22, 26, 35, and 36,
T. 12 S., R. 66 W.
EL PASO COUNTY, COLORADO
Prepared by: Mountain Surveying & Mapping, Inc.

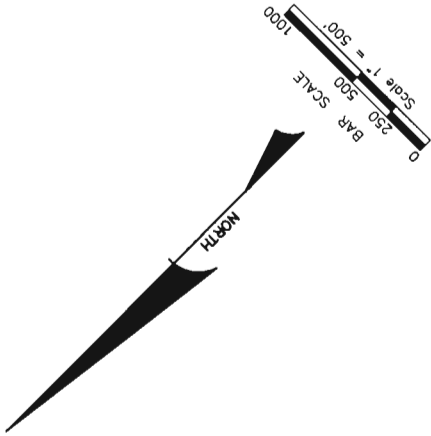

FILING CERTIFICATION: DEPOSITED THIS _____ DAY OF _____ 19____, AT _____ M., FOR INFORMATION ONLY IN BOOK _____ OF THE COUNTY LAND SURVEYS/RIGHT OF WAY SURVEYS AT PAGE _____, RECEPTION NUMBER _____, SIGNED _____, DEPT. _____

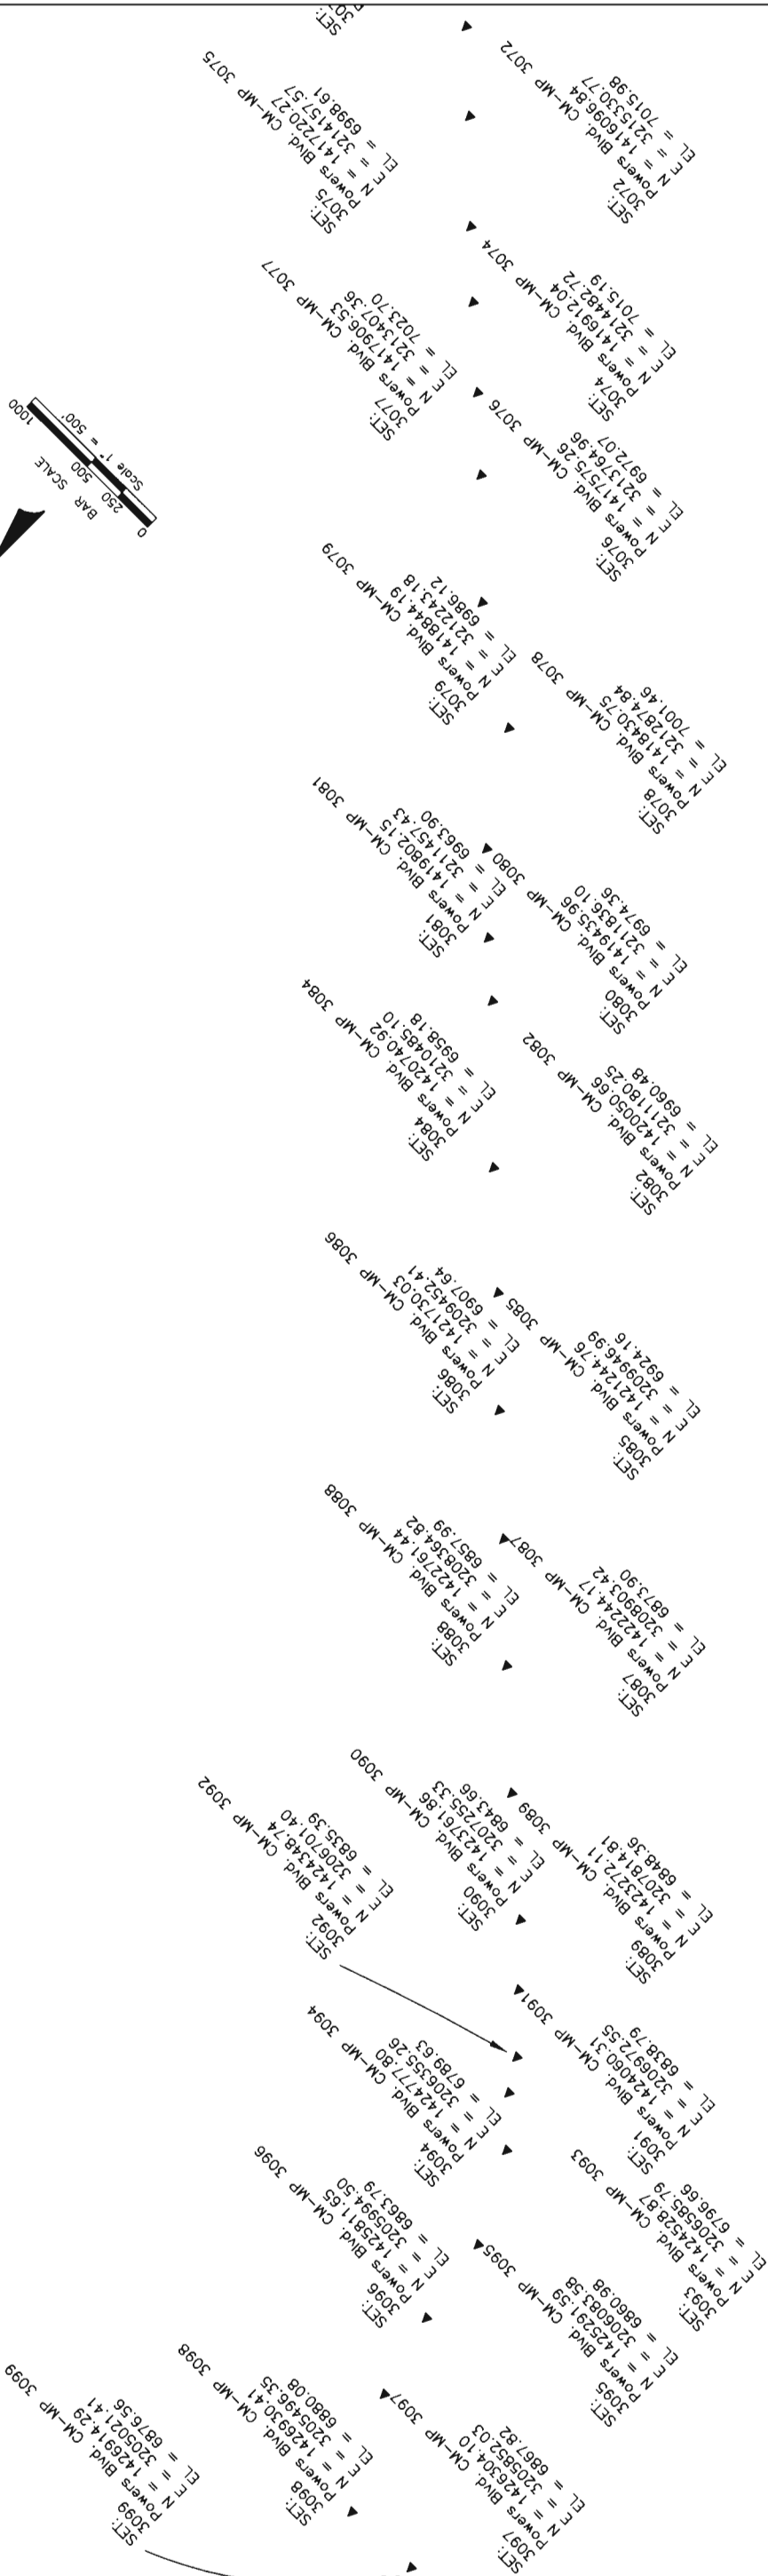

COLORADO DEPARTMENT OF TRANSPORTATION





RIGHT OF WAY PLANS UNIT: Micheal L. Bouchard

Sheet Revisions

Rev	Description	By	Check
1	Initial	MM	MM
2	Revised	MM	MM
3	Revised	MM	MM
4	Revised	MM	MM
5	Revised	MM	MM

Computer File Information
CREATION DATE: 8/9/01
LAST MODIFICATION DATE: 12/17/01
FULL PATH: \\S031NFILE\6742500\CR200\UNIT IV POWERS
DRAWING FILE NAME: ROW BASE UNIT IV.DWG
SCALE: 1" = 100'
UNITS: FEET
URS
9960 Federal Drive #300
Colorado Springs, CO 80921
(719) 531-0001 FAX (719) 531-0007

RIGHT OF WAY
PLAN SHEET
PROJ. NO. CR 200-070 UNIT IV
POWERS BLVD - BRIARGATE PKWY TO SH83
PROJECT CODE: 12275
SHEET NUMBER: 5

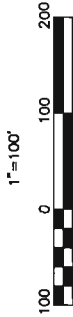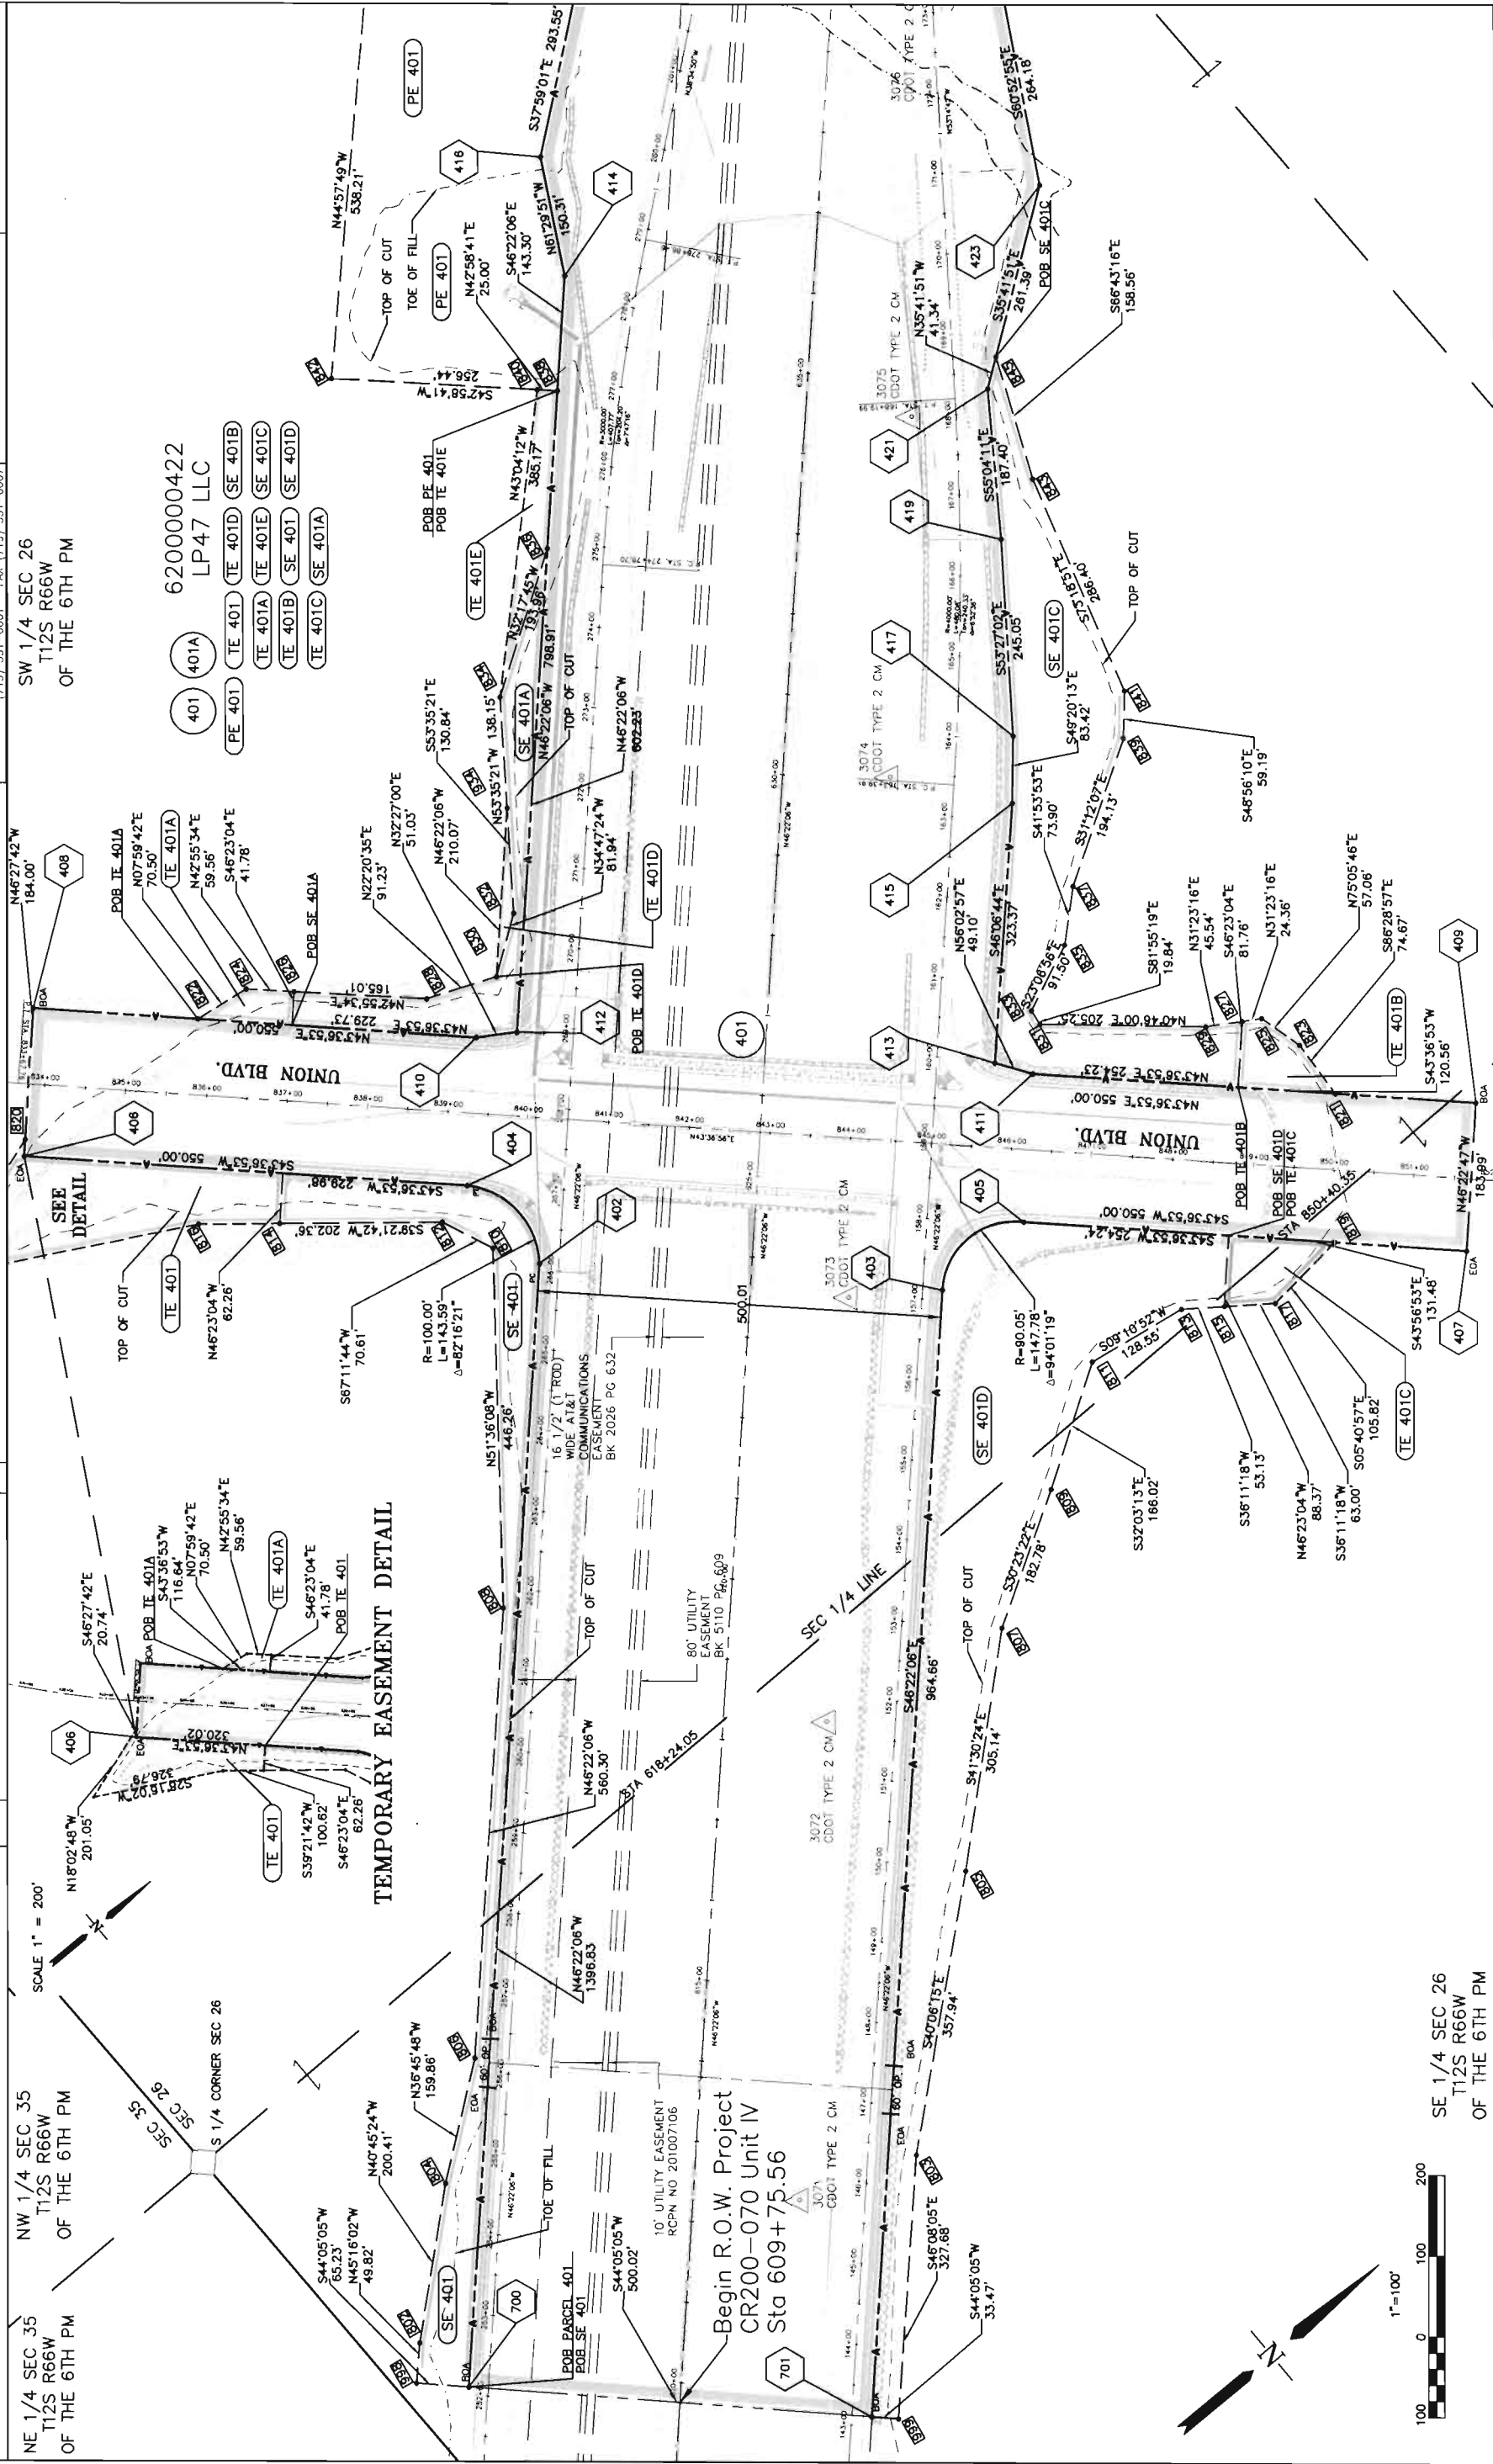

SE 1/4 SEC 26
T12S R66W
OF THE 6TH PM

COLORADO DEPARTMENT OF TRANSPORTATION
Region 2
905 Erie Avenue
Pueblo, CO 81002
Phone: (719) 546-5454 FAX: (719) 546-5414
DEPARTMENT OF TRANSPORTATION
RIGHT OF WAY PLANS UNIT: Micheal L. Bouchard



Sheet Revisions

mm/yy	xxxx

Computer File Information
CREATION DATE: 8/9/01 INITIALS: CST
LAST MODIFICATION DATE: 12/17/01 INITIALS: JAB
FULL PATH: \\SD3\INTELE\6742500\CAO\ROW\UNIT 4\ POWERS
DRAWING FILE NAME: ROW BASE UNIT-VDWG
SCALE: 1" = 100' UNITS: FEET
URS
9965 Federal Drive #300
Colorado Springs, CO 80921
(719) 531-0001 FAX (719) 531-0007

RIGHT OF WAY
PLAN SHEET

PROJ. NO. CR 200-070 UNIT IV

POWERS BLVD -- BRIARGATE PKWY TO SH83

PROJECT CODE: 12275 SHEET NUMBER: 6

SW 1/4 SEC 26
T12S R66W
OF THE 6TH PM

SE 1/4 SEC 27
T12S R66W
OF THE 6TH PM

NE 1/4 SEC 27
T12S R66W
OF THE 6TH PM

62000000422
LP47 LLC

- (401) (401A) (PE 401) (TE 401) (TE 401D) (SE 401B)
(TE 401A) (TE 401E) (SE 401C)
(TE 401B) (SE 401) (SE 401D)
(TE 401C) (SE 401A)

EL PASO COUNTY
BK 571 PG 55
RESOLUTION # 245329

62000000431
LP47 LLC

- (410) (SE 410)
(402) (402A) (TE 402A)
(TE 402)

NW 1/4 SEC 26
T12S R66W
OF THE 6TH PM



62000000264
JOHNSON RANCH LAND CO., LLC

16 1/2' (1 ROD) WIDE AT&T
COMMUNICATIONS EASEMENT
BK 2026 PG 632

62000000417
ORRL LLC

- (403) (403A) (SE 403)
(TE 403)

1"=100'

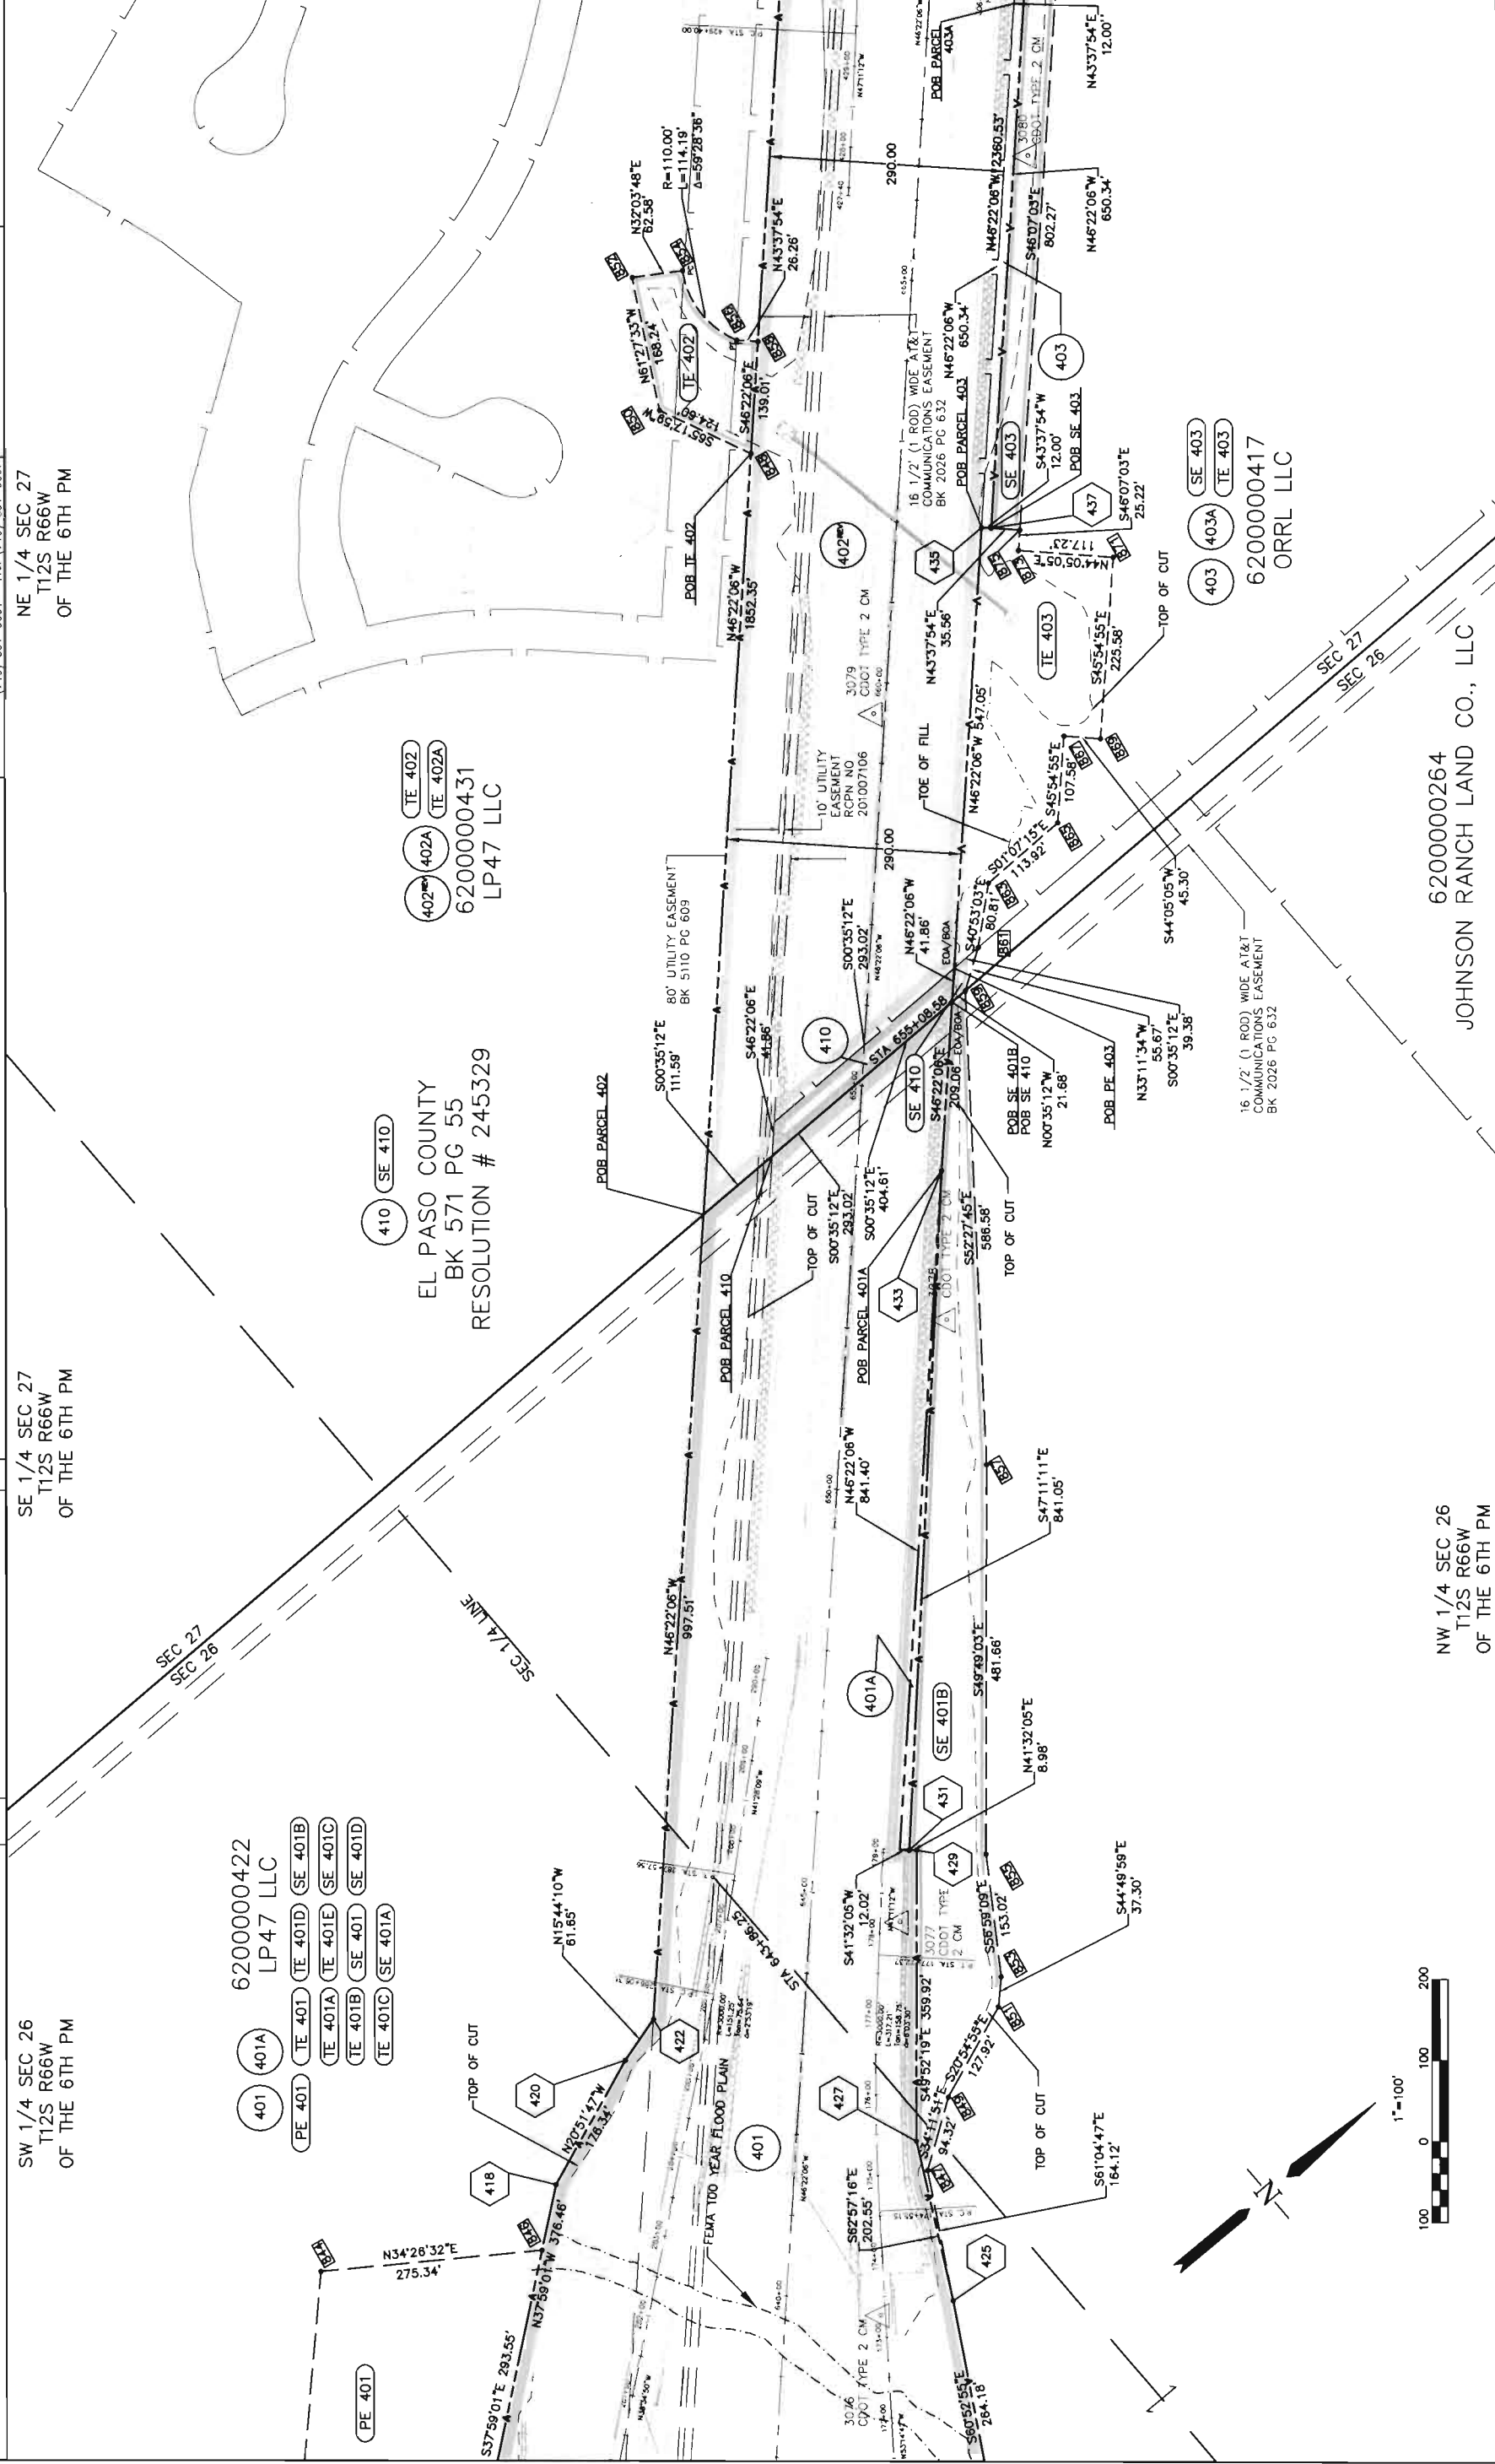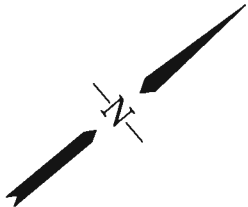

FLING CERTIFICATION: DEPOSITED THIS DAY OF 19 AT M., FOR INFORMATION
ONLY IN BOOK OF THE COUNTY LAND SURVEYS/RIGHT OF WAY
SURVEYS AT PAGE RECEPTION NUMBER
SIGNED DEPT.

COLORADO DEPARTMENT OF TRANSPORTATION



Region 2
905 Erie Avenue
Pueblo, CO 81002
Phone: (719) 545-3454 FAX: (719) 346-5414

RIGHT OF WAY PLANS UNIT: Micheal L. Bouchard

Sheet Revisions

REV	DATE	DESCRIPTION
1	12/17/01	INITIALS: JAB
2	12/17/01	INITIALS: JAB
Computer File Information

CREATION DATE: 5/9/01	INITIALS: CSI
LAST MODIFICATION DATE: 12/17/01	INITIALS: JAB
FULL PATH: \\S031NFILE\6742500\CAD\ROW\UNIT IV POWERS	
DRAWING FILE NAME: ROW BASE UNIT-IV.DWG	
SCALE: 1" = 100'	UNITS: FEET
9960 Federal Drive #300	
Colorado Springs, CO 80921	
(719) 531-0001 FAX (719) 531-0007	

RIGHT OF WAY

PLAN SHEET	
PROJ. NO. CR 200-070 UNIT IV	
POWERS BLVD - BRIARGATE PKWY TO	
PROJECT CODE: 12275	SHEET NUMBER:

NW 1/4 SEC 27
T12S R66W
OF THE 6TH PM

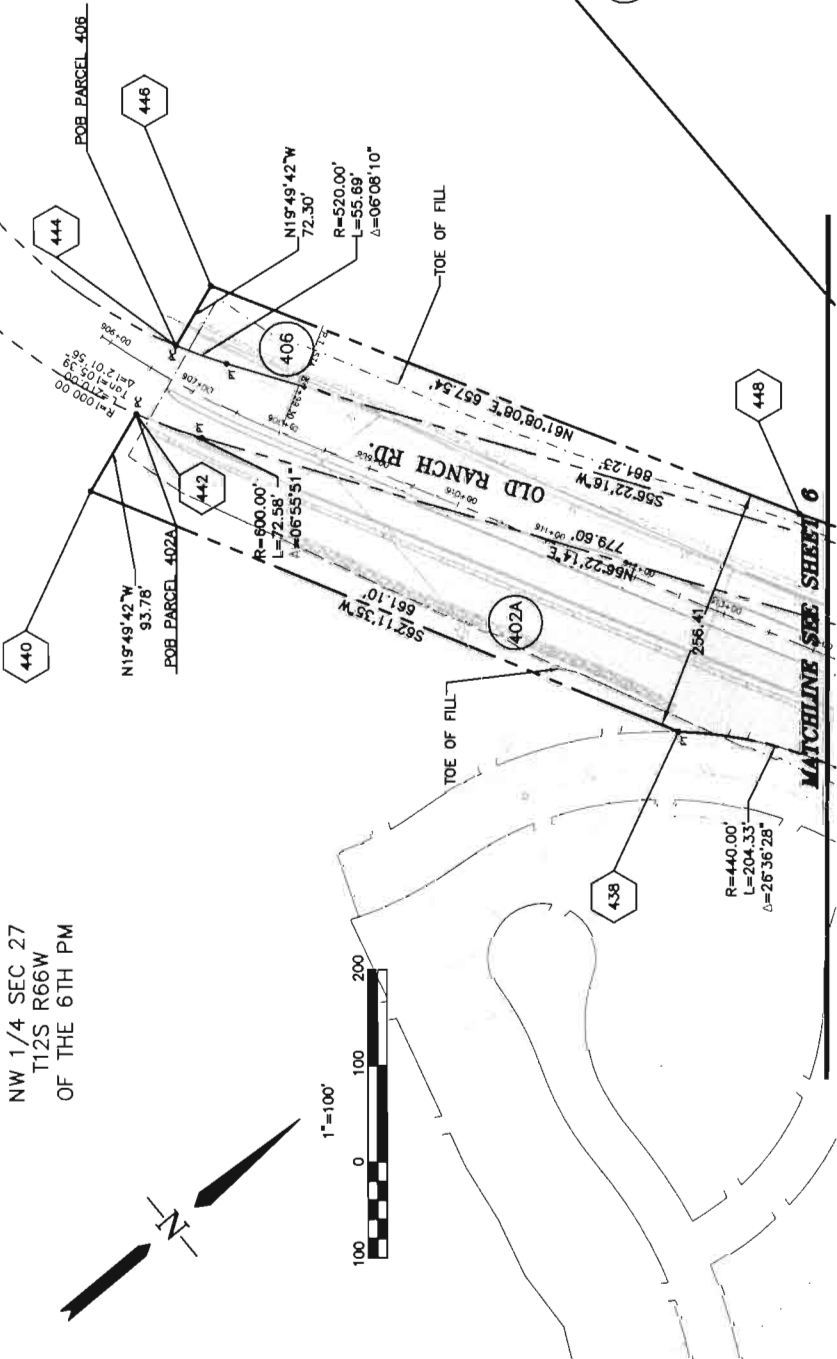


403 403A SE 403 TE 403

6200000417
ORRL LLC

BLANKET ELECTRIC EASEMENT SE
1/4 SEC 22 T12S R66W OF THE
6TH PM BK 3684 PG 500

NE 1/4 SEC 27
T12S R66W
OF THE 6TH PM

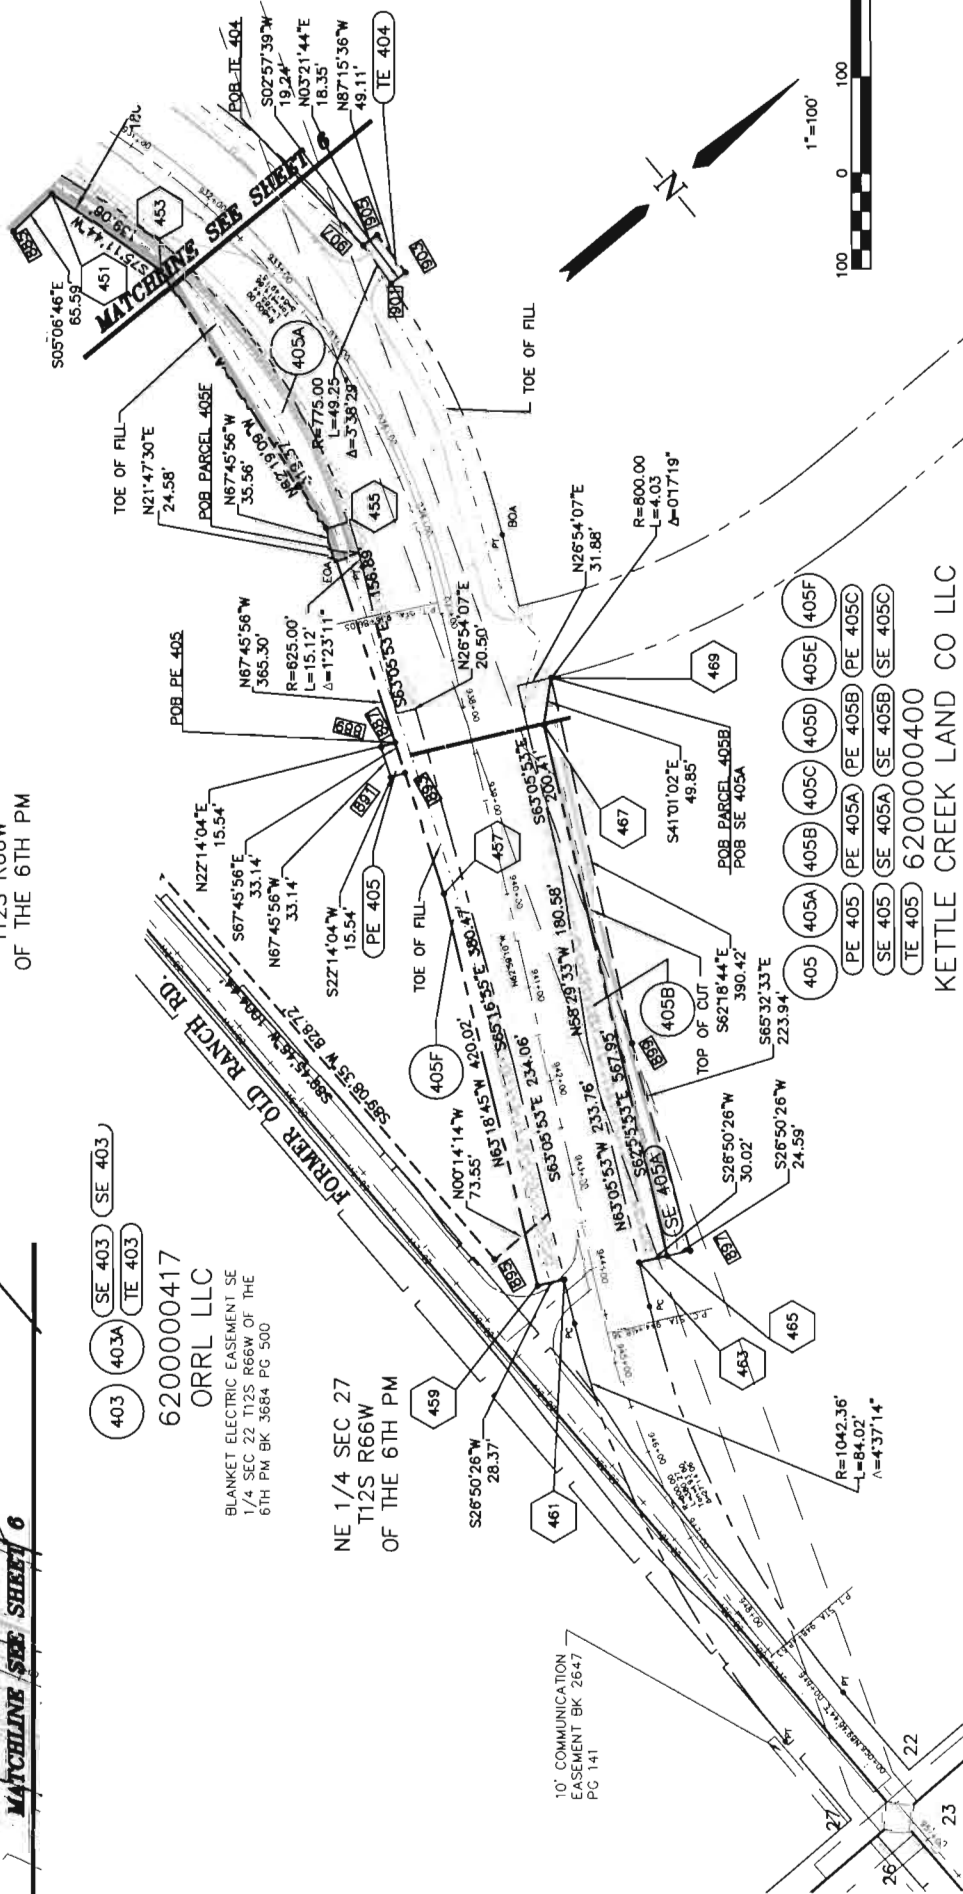

404 404A TE 404 TE 404A

6200000363
EL PASO COUNTY SCHOOL
DISTRICT NO 20

SE 1/4 SEC 22
T12S R66W
OF THE 6TH PM

COLORADO DEPARTMENT OF TRANSPORTATION
Region 2
905 Erie Avenue
Pueblo, CO 81002
Phone: (719) 545-5454 FAX: (719) 545-5414
RIGHT OF WAY PLANS UNIT: Micheal L. Bouchard




Sheet Revisions

mm/yy	xxxx	xxx

Computer File Information
CREATION DATE: 5/9/01 INITIALS: CSI
LAST MODIFICATION DATE: 12/17/01 INITIALS: JAB
FULL PATH: \\SD3\INTL\EL\6742500\CAU\ROW\UNIT IV POWERS
DRAWING FILE NAME: ROW BASE UNIT -V.DWG
SCALE: 1" = 100' UNITS: FEET
URS
9960 Federal Drive #300
Colorado Springs, CO 80921
(719) 531-0001 FAX (719) 531-0007

RIGHT OF WAY
PLAN SHEET
PROJ. NO. CR 200-070 UNIT IV
POWERS BLVD - BRIARGATE PKWY TO SH83
PROJECT CODE: 12275 SHEET NUMBER: 12

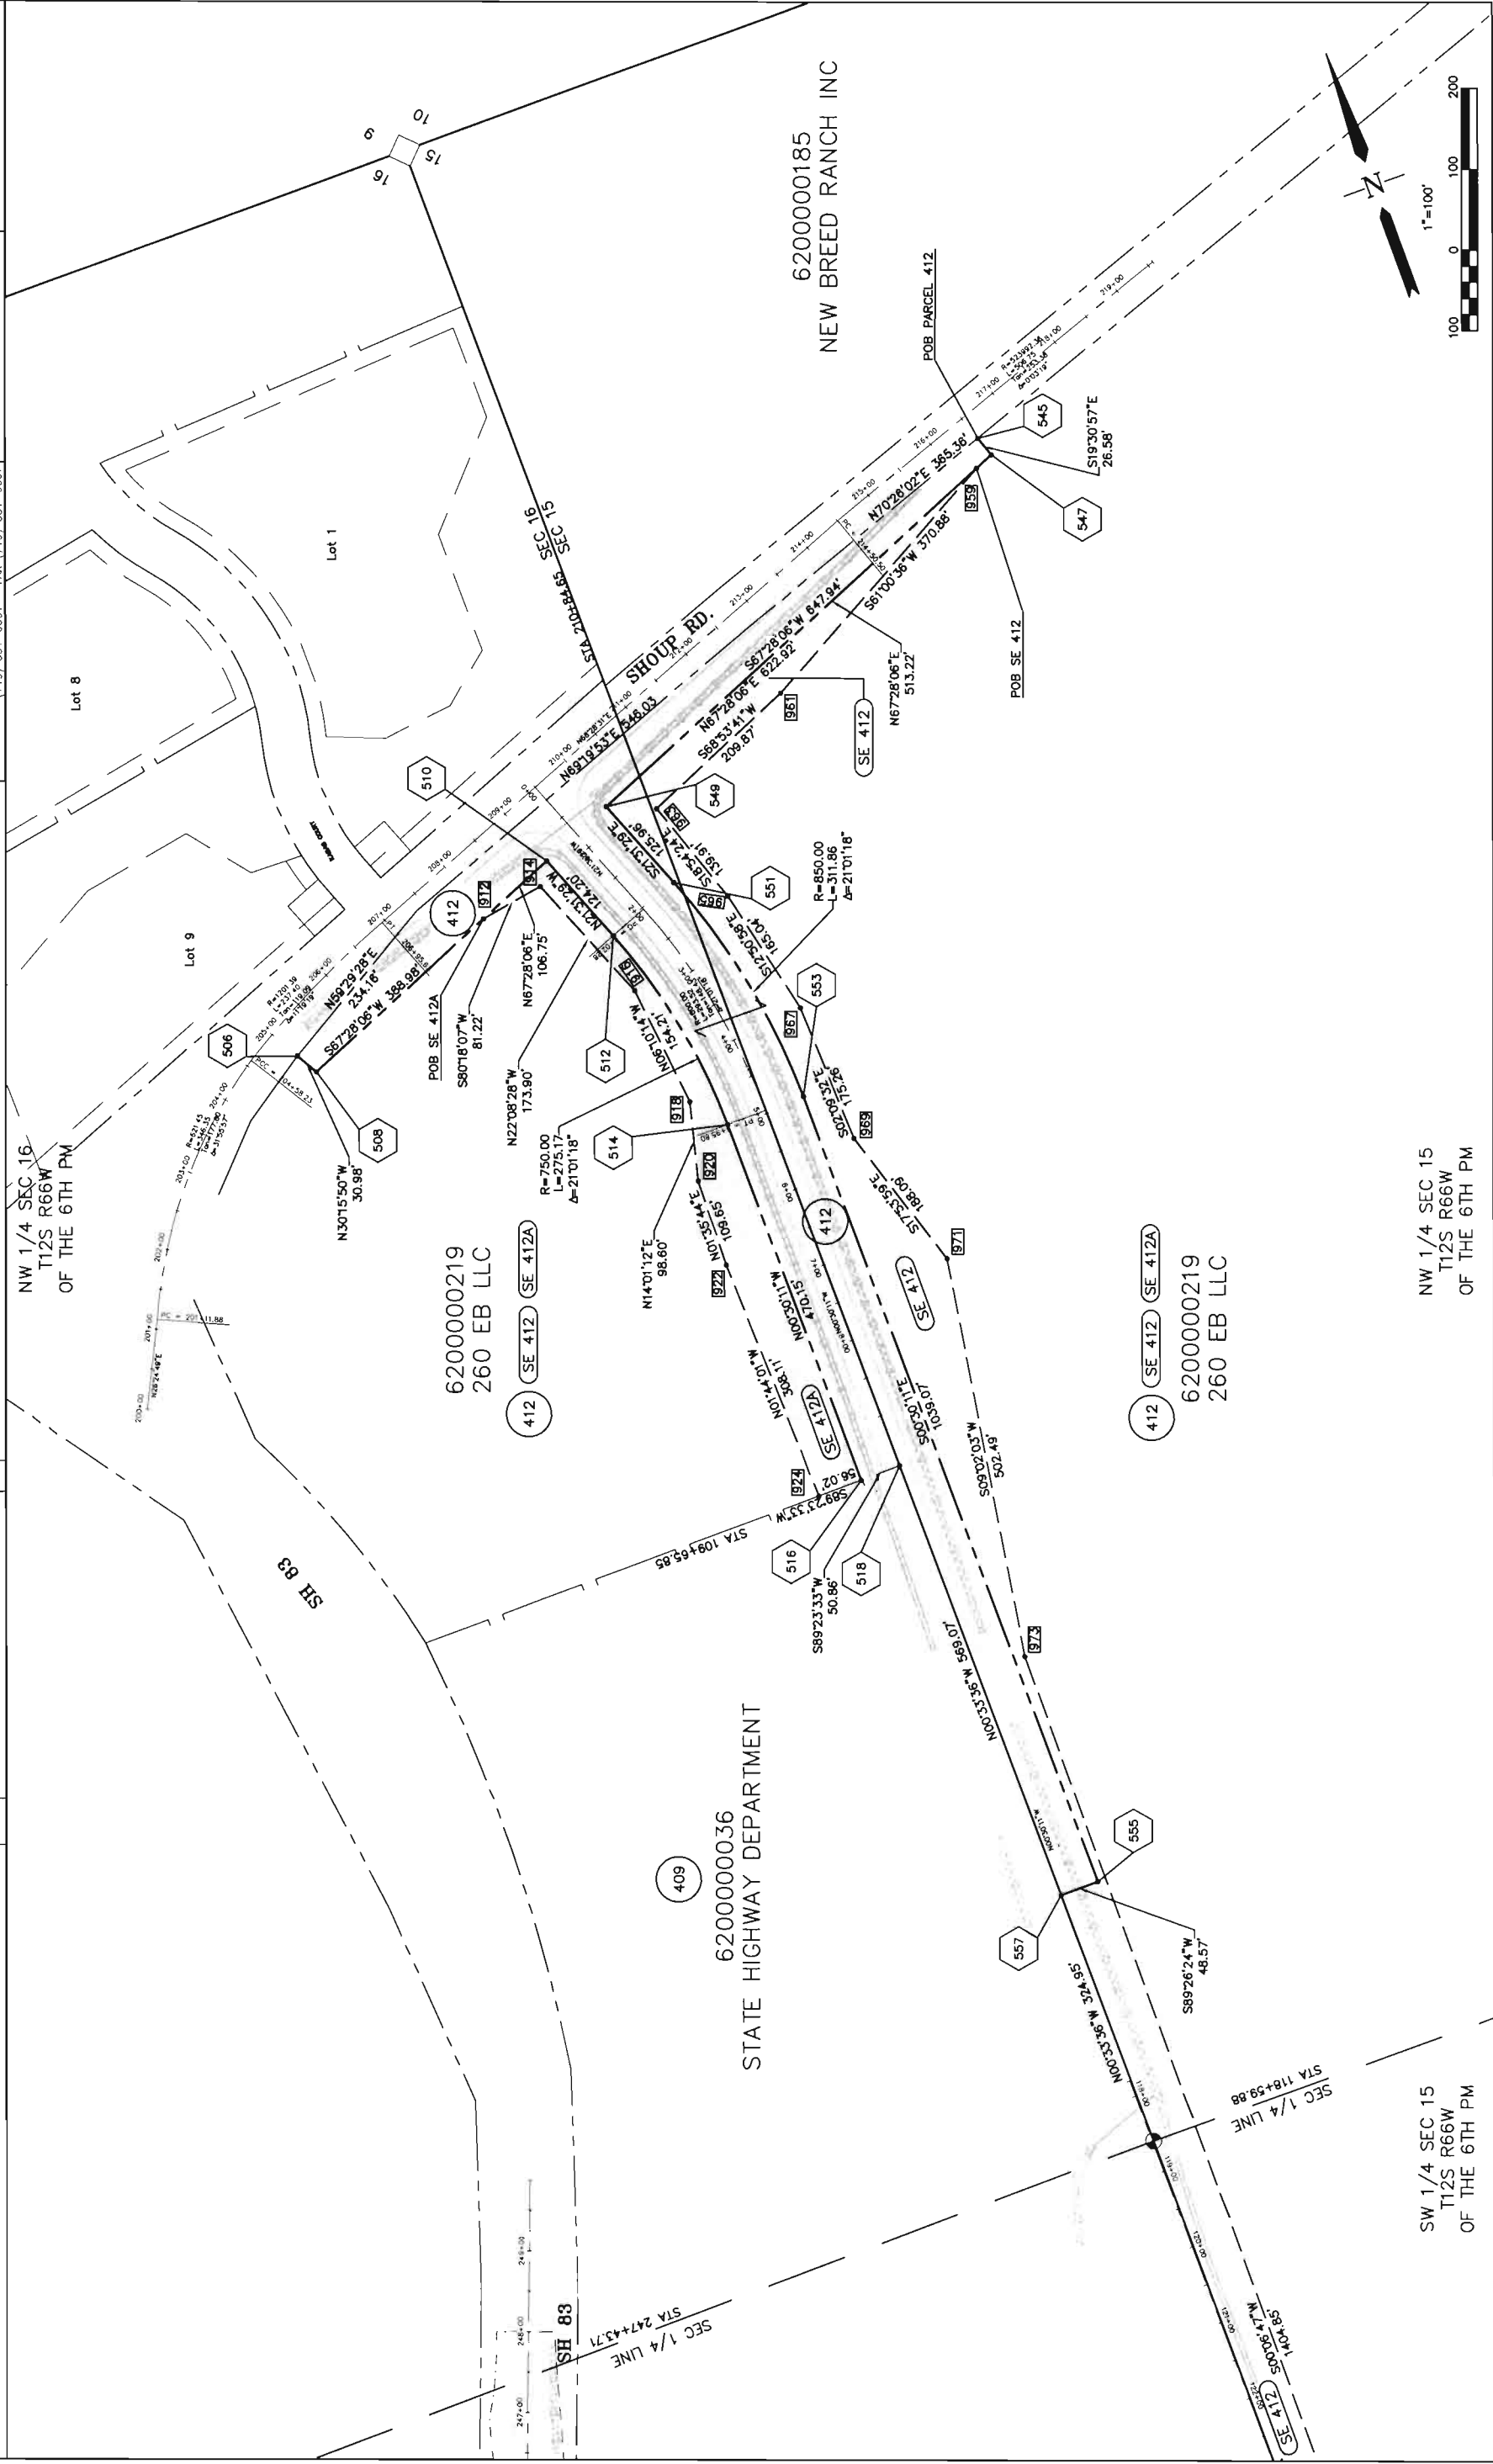

SW 1/4 SEC 15
T12S R66W
OF THE 6TH PM


NW 1/4 SEC 15
T12S R66W
OF THE 6TH PM

COLORADO DEPARTMENT OF TRANSPORTATION
Region 2
905 Erie Avenue
Pueblo, CO 81002
Phone: (719) 546-5454 FAX: (719) 546-5414
RIGHT OF WAY PLANS UNIT: Micheal L. Bouchard



Sheet Revisions	
mm/yyyy	xxxx

Computer File Information		RIGHT OF WAY	
CREATION DATE: 8/9/01	INITIALS: CSI	OWNERSHIP MAP	
LAST MODIFICATION DATE: 12/17/01	INITIALS: JAB	PROJ. NO. CR 200-070 UNIT IV	
FULL PATH: \\S021\TITLE1\6742200\CAO\ROW\UNIT IV POWERS		POWERS BLVD - BRIARGATE PKWY TO SH83	
DRAWING FILE NAME: Owrdr300 Map.dwg		PROJECT CODE: 12275	
SCALE: 1" = 200' UNITS: FEET		SHEET NUMBER: 15	
URS 9960 Federal Drive #300 Colorado Springs, CO 80921 (719) 531-0001 FAX (719) 531-0007			

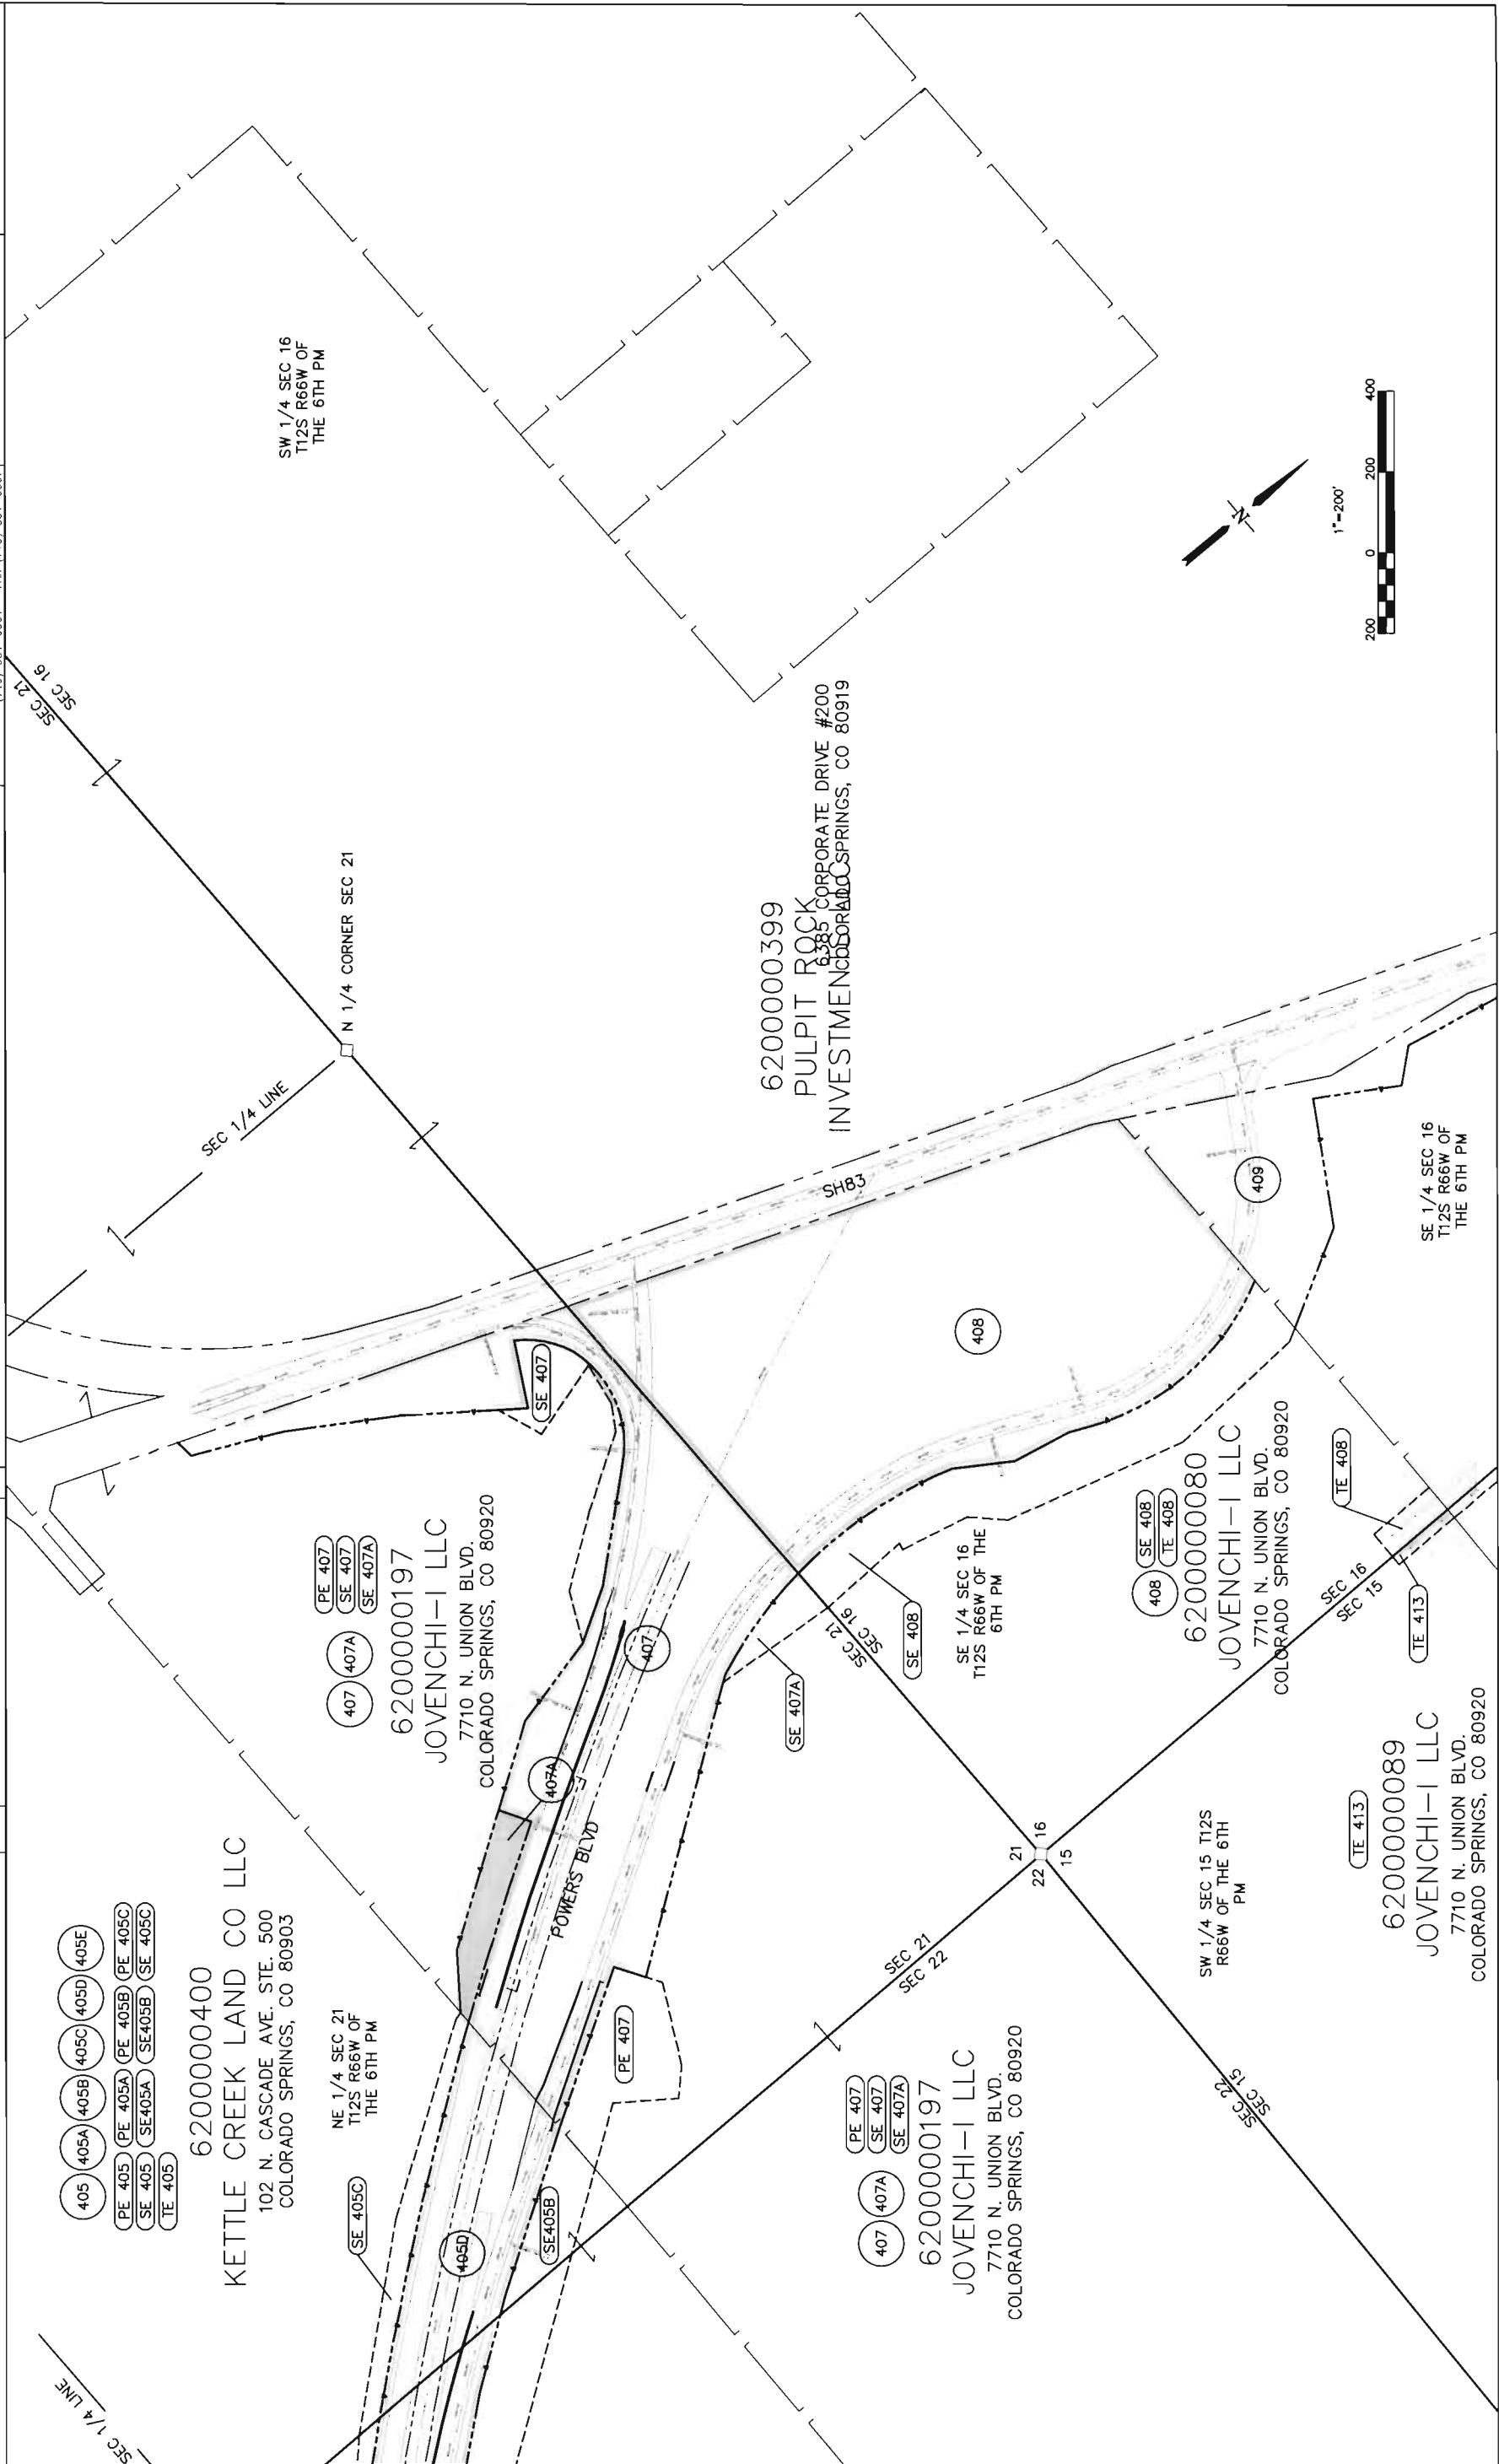

FILING CERTIFICATION: DEPOSITED THIS DAY OF 19 AT M. FOR INFORMATION
ONLY IN BOOK OF THE COUNTY LAND SURVEYS/RIGHT OF WAY
SURVEYS AT PAGE RECEPTION NUMBER
SIGNED DEPT.

