

2-2A TABULATION OF PROPERTIES
3-9. PLAN AND PROFILE SHEETS
10. OWNERSHIP MAP

**FILE COPY - DO NOT
REMOVE FROM OFFICE**

FILE COPY - DO NOT
REMOVE FROM OFFICE

**COLORADO
DEPARTMENT OF HIGHWAYS**

PLAN AND PROFILE OF PROPOSED
FEDERAL AID PROJECT NO. CS 03-0392-02
STATE HIGHWAY NO. 392
WELD COUNTY

SCALES OF ORIGINAL DRAWINGS

ON PLAN,	1 IN. = 100 FT.
ON PROFILE,	1 IN. = 100 FT. HORIZONTAL
	1 IN. = 10 FT. VERTICAL


GRADE LINE ON PROFILE IS SHOWN AS GRADE OF FINISHED ROAD

GROSS LENGTH OF PROJECT

NET LENGTH OF PROJECT

RIGHT OF WAY

STA. 445+00.0
BEG. CS 03-0392-02 R. 63 W.
END S-SG 0034(1)

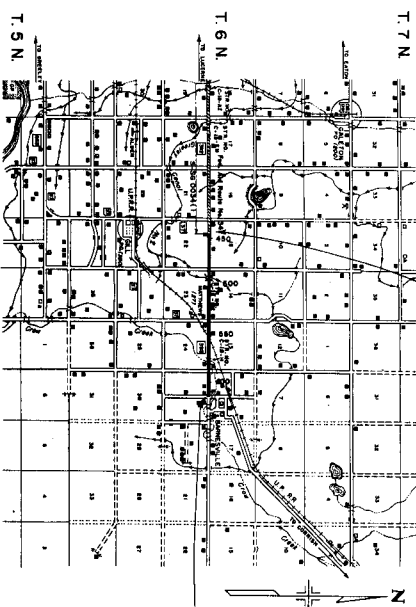

STA. 613+54.4
END CS 03-0392-02

**FILE COPY - DO NOT
REMOVE FROM OFFICE**

**FILE COPY - DO NOT
REMOVE FROM OFFICE**

CONVENTIONAL SIGNS

RIGHT OF WAY

FEDERAL ROAD DIVISION NO.	DISTRICT	PROJ. NO.	SHEET NO.
9	COLORADO	CS 03-0392-02	1

R. O. W. TABULATION OF PROPERTIES IN WELD COUNTY S. H. NO. 392 PROJ. CS03-0392-02

PROJECT NO.	DATE	PAGE NO.	TOTAL PAGES
CS03-0392-02	03/05/02	02	2

PARCEL NO.	OWNER	ADDRESS	LOCATION	AREA		IN ACRES		REMARKS	
				PARCEL	TO BE ACQUIRED				
			T. 6 N., R. 64 W.						
1	HARRIET HAYTHORN ARJUNSON	R/1 EATON, COLO.	SE 1/4 SEC. 15	0.056	0.056				
2	THE FARM INVESTMENT CO.	% C. M. JACKSON, GREELEY COLO.	NE 1/4 NW 1/4 SEC. 22	0.056	0.057				
3	BEN DE LA TORRE & LURE DE LA TORRE	% K. COLWELL, EATON, COLO.	SW 1/4 SW 1/4 SEC. 14	0.056	0.056				
4	HENRY W. RUTZ & CLARA W. RUTZ	R/1 WINNISOPE, COLO.	SE 1/4 SEC. 14	0.056	0.056				
5	WILLARD S. DENVER & RUTH M. DENVER	R/1 BOKES, GULF, COLO.	NE 1/4 NW 1/4 SEC. 23	0.056	0.056				
6	WILLIAM E. ROW & FLORENCE ROW	GULF, COLO.	NW 1/4 NW 1/4 SEC. 24	0.054	0.054				
7	HAROLD L. HILZER & HARRIETT A. HILZER		SW 1/4 SW 1/4 SEC. 13	0.054	0.054				
8	JACOB DORN & KATIE DORN	NE 1/4 SW 1/4 GREELEY, COLO.	SE 1/4 SW 1/4 SEC. 13	0.056	0.056				
			T. 6 N., R. 63 W.						
9	GRACE M. BAKER	R/1 12TH ST. GREELEY, COLO.	SW 1/4 SW 1/4 SEC. 18	0.056	0.056				
10	JOHN KASBER & AMELIA KASBER TIMONHART ESTATEMENTS	1908 12TH AVE., GREELEY, COLO.	NW 1/4 NW 1/4 SEC. 19	0.056	0.056				
E-1	MARGIE HOWARD, MARY KATHLEEN HOWARD, KORRAN ANN HOWARD		T. 6 N., R. 64 W. SW 1/4 Sec. 19	0.04	0.04				
E-2			NW 1/4 Sec. 22	0.041	0.041				
E-3	HENRIE KATHLEEN ARJUNSON	Eaton, Colorado	SW 1/4 SEC. 15	0.034	0.034				
E-4	FARM INVESTMENT CO. 29 C. M. JACKSON	Greeley, Colorado	NE 1/4 Sec. 22	0.007	0.007				
E-5	FARM INVESTMENT CO. 29 C. M. JACKSON	Greeley, Colorado	NE 1/4 Sec. 22	0.021	0.021				
E-6	BEN DE LA TORRE & LURE DE LA TORRE 50 K. COLWELL	Eaton, Colorado	SW 1/4 Sec. 14	0.007	0.007				
E-7	BEN DE LA TORRE & LURE DE LA TORRE 50 K. COLWELL	Eaton, Colorado	SW 1/4 Sec. 14	0.014	0.014				
E-8	ALBERT M. RUSSELL		SW 1/4 Sec. 14	0.028	0.028				
E-9	MARY L. WELLS		NW 1/4 Sec. 23	0.06	0.06				
E-10	MARY L. WELLS		NW 1/4 Sec. 23	0.034	0.034				
E-11	ALBERT M. RUSSELL		SW 1/4 Sec. 14	0.007	0.007				
E-12	MARY W. RUTZ	WINNISOPE, COLORADO	SE 1/4 SEC. 14	0.014	0.014				

R. O. W. TABULATION OF PROPERTIES IN WELDED

COUNTY S.H. No. 392 PROJ. CS 03-0392-02


FEDERAL BUREAU OF INVESTIGATION	DATE	FILE NO.	SUBJECT
•	06-00-0000	CS 03-0392-02	2A

RIGHT OF WAY

PARCEL NO.	OWNER	ADDRESS	LOCATION	AREA					REMARKS
				IN ACRES	TO BE ACQUIRED				
	TEMPORARY EASEMENTS								
E-13	Henry L. Wink		T 6 N R 64 W Sec 23 NW 1/4	0.014	0.014				
E-14	Henry M. Ruiz	Windsor, Colorado	SE 1/4 SE 1/4 Sec 14	0.014	0.014				
E-15	Henry M. Ruiz	Windsor, Colorado	SE 1/4 SE 1/4 Sec 14	0.014	0.014				
E-16			SE 1/4 SW 1/4 Sec 13	0.073	0.073				
E-17			SE 1/4 SW 1/4 Sec 13	0.150	0.150				
E-18	William E. Rowe	Gill, Colorado	W 1/2 Sec 24	0.101	0.101				
E-19			SE 1/4 SW 1/4 Sec 13	0.189	0.189				
E-20			NW 1/4 NE 1/4 Sec 24	0.021	0.021				
E-21			NW 1/4 NE 1/4 Sec 24	0.021	0.021				
E-22			SW 1/4 SE 1/4 Sec 13	0.021	0.021				
E-23			NE 1/4 NE 1/4 Sec 24	0.021	0.021				
E-24	Jacob Dean B. Keith Dean	Greely, Colorado	SE 1/4 SE 1/4 Sec 13 T 6 N R 64 W	0.014	0.014				
E-25	George M. Bauer	181-12th St. Greely, Colorado	SW 1/4 SW 1/4 Sec 18	0.014	0.014				
E-26	John Krieger A. Amelia Krieger	198-13th St. Greely, Colorado	NW 1/4 NW 1/4 Sec 19	0.028	0.028				
E-27	John Krieger A. Amelia Krieger	198-13th St. Greely, Colorado	NW 1/4 NW 1/4 Sec 19	0.021	0.021				
E-28	George M. Bauer	181-12th St. Greely, Colorado	SE 1/4 SW 1/4 Sec 18	0.014	0.014				

S.W. 1/4, Sec. 15
T. 6 N., R. 64 W.

FILE NUMBER REV. 100	DATE	FDMA NO.	SERIAL NO.	INVESTIGATOR
1	000A	CS 03-0392-02	3	

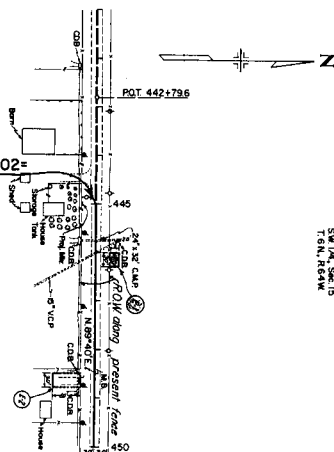

STA.445+00.0
BEGIN CS 03-0392-02=
END S-SG 0034(1)

N.W. 1/4, Sec. 22




S.W. 1/4, Sec. 15
T. 6 N., R. 64 W.

S.E. 1/4, Sec. 15


RIGHT OF WAY

Station	State	County	Section	Quarter
1	NE	NE	1	1
2	NE	NE	2	2
3	NE	NE	3	3
4	NE	NE	4	4

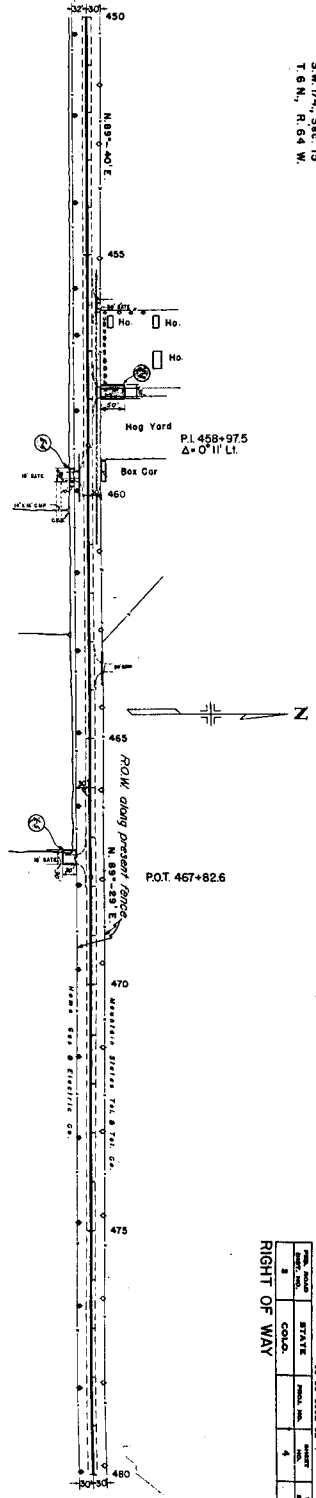

N.W. 1/4, Sec. 22

N.E. 1/4, Sec. 22

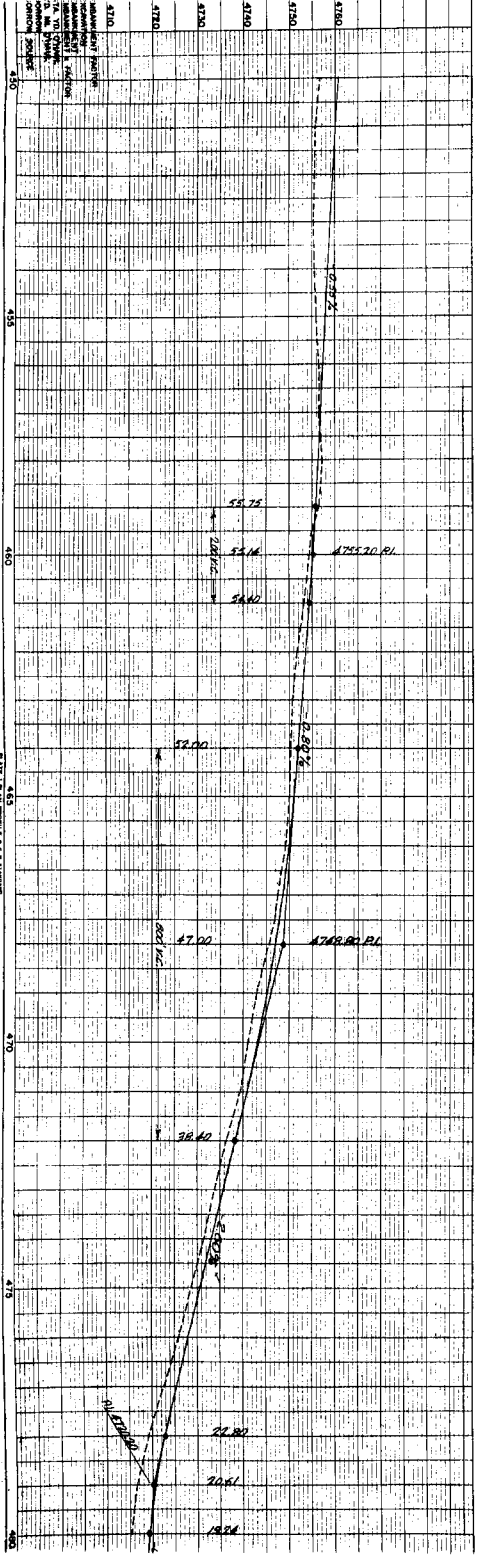


FED. ROAD DIST. NO.		STATE	POL. NO.	WHEAT NO.	TOT. SHE.
3		CALIF.		5	

RIGHT OF WAY


VEH. ROAD DEPT. NO.	STATE	PROJ. NO.	SHEET NO.	TOTAL SHEETS
3	COLD.		5	

RIGHT OF WAY

 

HARRY L. WELLS

N.W. 1/4, Sec. 23

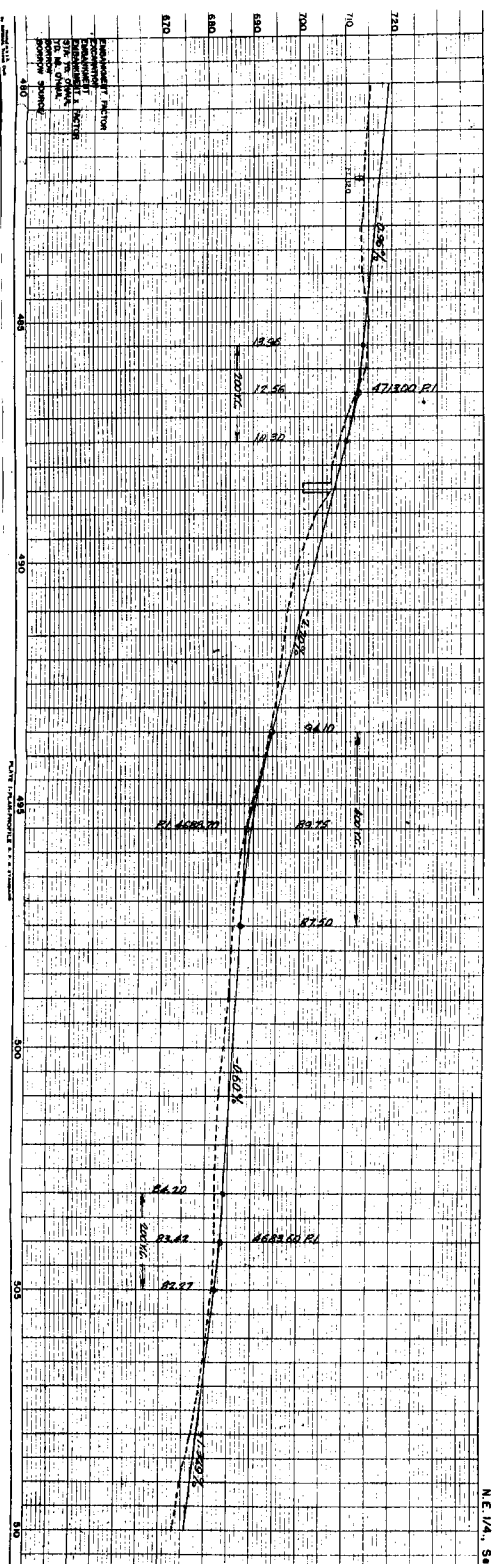


S.E. 1/4, Sec. 14
T. 6 N., R. 84 W.

P.O.T. 512+00

P.O.T. 522+00

ROW along present fence

Grassland Park

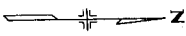

③ HENRY W. BURT
CLARK W. BURT
RA,
WINDSOR, COLO.

No. 530
Well
Milk Ho.
Bn.

Corral
See sketch attached to
Rev.

Point of Beginning Parcel 4
103' 0" x 144' 0" = 14848.00
0.5658 N. 144° 0' 0" E.

Sec. 330-231
Sec. Cor. Old North

CD 03 0282-02					
STATE	PARCEL NO.	ACRES	DATE	TYPE	
3	COLO.	6			

RIGHT OF WAY
S.W. 1/4, SEC. 13


② HAROLD L. HINZ
WINDSOR, COLO.
103' 0" x 144' 0" = 14848.00
0.5658 N. 144° 0' 0" E.

Point of Beginning Parcel 5
103' 0" x 144' 0" = 14848.00
0.5658 N. 144° 0' 0" E.

⑤ WILLIAM E. BREW
WILLIAM E. BREW
RA,
GILL, COLO.


⑥ WILLIAM E. ROW &
FREDERICK ROW
RA,
GILL, COLO.

N.W. 1/4, SEC. 24

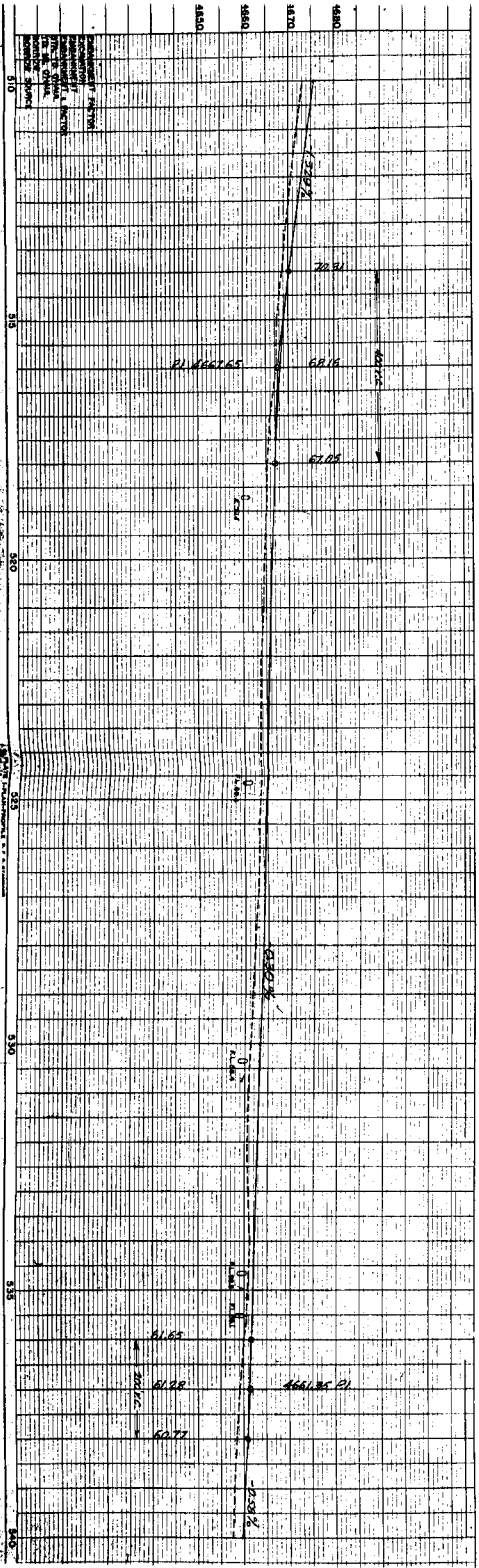


228. ROAD BIV. NO.	DIST.	PROJ. NO.	SHEET NO.
2	COLD.	CS 03-0392-02	9

RIGHT OF WAY

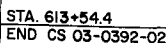

NYR 1/4, Sec. 15

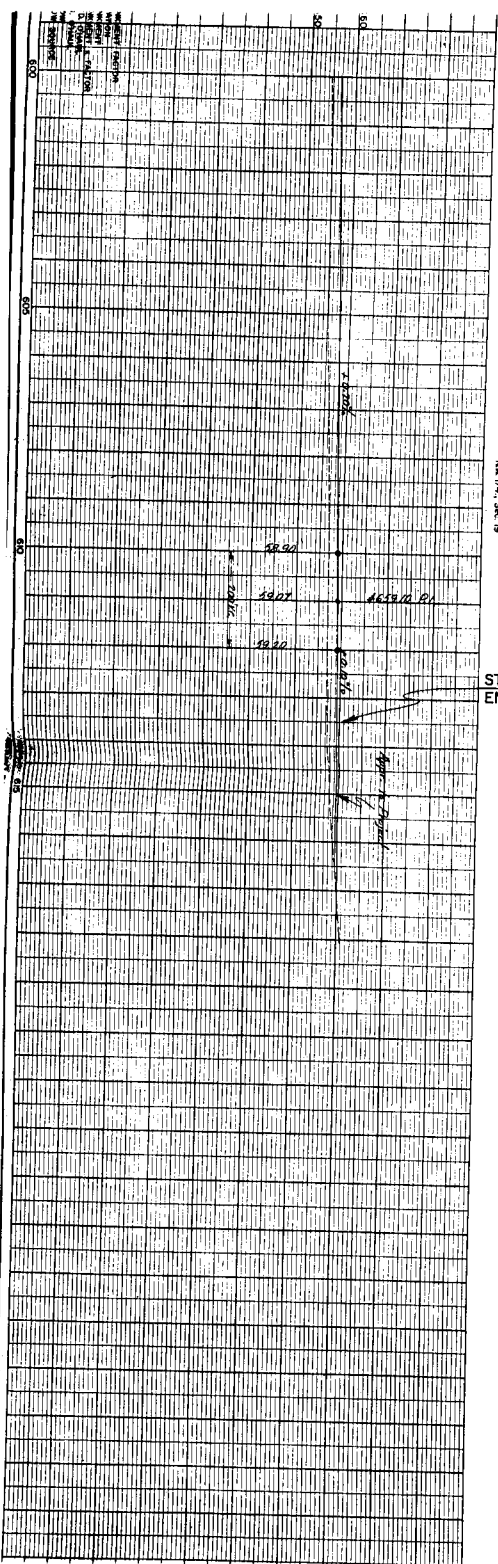

SW 1/4 SEC 15
T.6N., R.64W.

SE 1/4 SEC 15
T.6N., R.64W.

SW 1/4 SEC 14
T.6N., R.64W.

SE 1/4 SEC 14
T.6N., R.64W.

MARION C. HOWARD
KAREN ANN HOWARD

1. HARRIET NATHAN ARVIDSON
P.L. 458+97.5
Δ=0°11' L.

3. BELLE LA TORRE
LARRY COLO.
EXC. DITCH SEC. 14

4. HENRY W. RUTZ &
WINDSON COLO.
EXC. DITCH SEC. 14

FILE NO.	STATE	FILE NO.	DATE
101	COLO.	10	
ROUTE OF WAY			
OWNERSHIP MAP			
T.6N., R.64W.			

7. HARRY D. L. MILLER &
HARRIET A. MILLER
SW 1/4 SEC. 15

NW 1/4 SEC. 22
T.6N., R.64W.

2. THE FARM INVESTMENT CO.
JACOB COLO.
EXC. DITCH SEC. 15

NE 1/4 SEC. 22
T.6N., R.64W.

MARION T. WELLS
JACOB COLO.
EXC. DITCH

5. WILLARD F. DENNEY &
RUI BARR DENNEY
GILL COLO.
EXC. DITCH SEC. 23 N. of TURNER


8. WILLIAM E. ROW &
GILL COLO.
EXC. R.R. & SUGAR DITCH
N. of SEC. 24

SE 1/4 SEC. 13
T.6N., R.64W.

SW 1/4 SEC. 18
T.6N., R.63W.

SEC. COR. 482+51.8
0.46 South of C

SEC. COR. 535+23.3
0.21 North of C

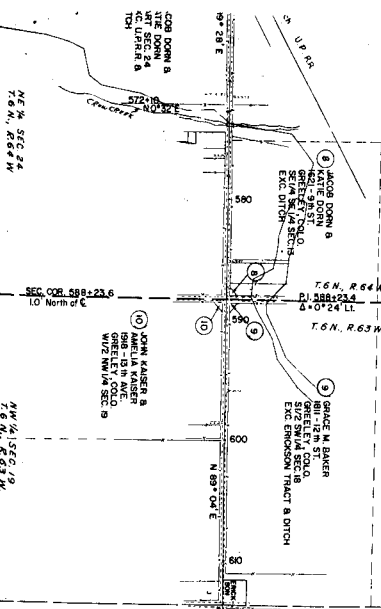

STA. 615+54.4 - END
CS 03-0392-02

