

- INDEX OF SHEETS
1. STATE MAP
 2. TABULATION OF PROPERTIES
 3. PLAN & PROFILE
 4. OWNERSHIP


FILE COPY-NO. 187
REMOVED FROM OFFICE

COLORADO

STATE HIGHWAY DEPARTMENT

PLAN AND PROFILE OF PROPOSED FEDERAL AID PROJECT NO. CSII-0002-20 STATE HIGHWAY NO. 182 JEFFERSON COUNTY

SCALES OF ORIGINAL DRAWINGS
ON PLAN, 1 IN. = 100 FT. HORIZONTAL.
ON PROFILE, 1 IN. = 10 FT. VERTICAL.
GRADE LINE, 1 IN. = 10 FT. VERTICAL.
GROSS LENGTH OF PROJECT
NET LENGTH OF PROJECT
RIGHT OF WAY
INFORMATION OBTAINED FROM AVAILABLE COUNTY RECORDS


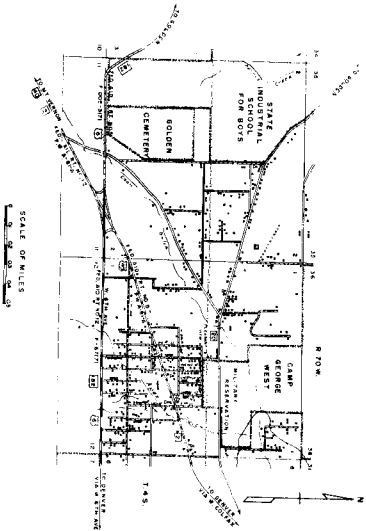


CONVENTIONAL SIGNS

ROAD NO.	COUNTY	TRAIL NO.	STATE
182	JEFFERSON	CSII-0002-20	CO.
RIGHT OF WAY			
COUNTY LINE			
TOWNSHIP OR RANGE LINE			
SECTION LINE			
RAILROAD			
BARRIED WIRE FENCE			
SHOW FENCE			
TELEPHONE & TELEGRAPH LINES			
POWER LINE			
PRESENT ROAD (from Signs)			

FILE COPY-NO. 187
REMOVED FROM OFFICE

SW 1/4 Sec. 2
T.4S. R.70W.

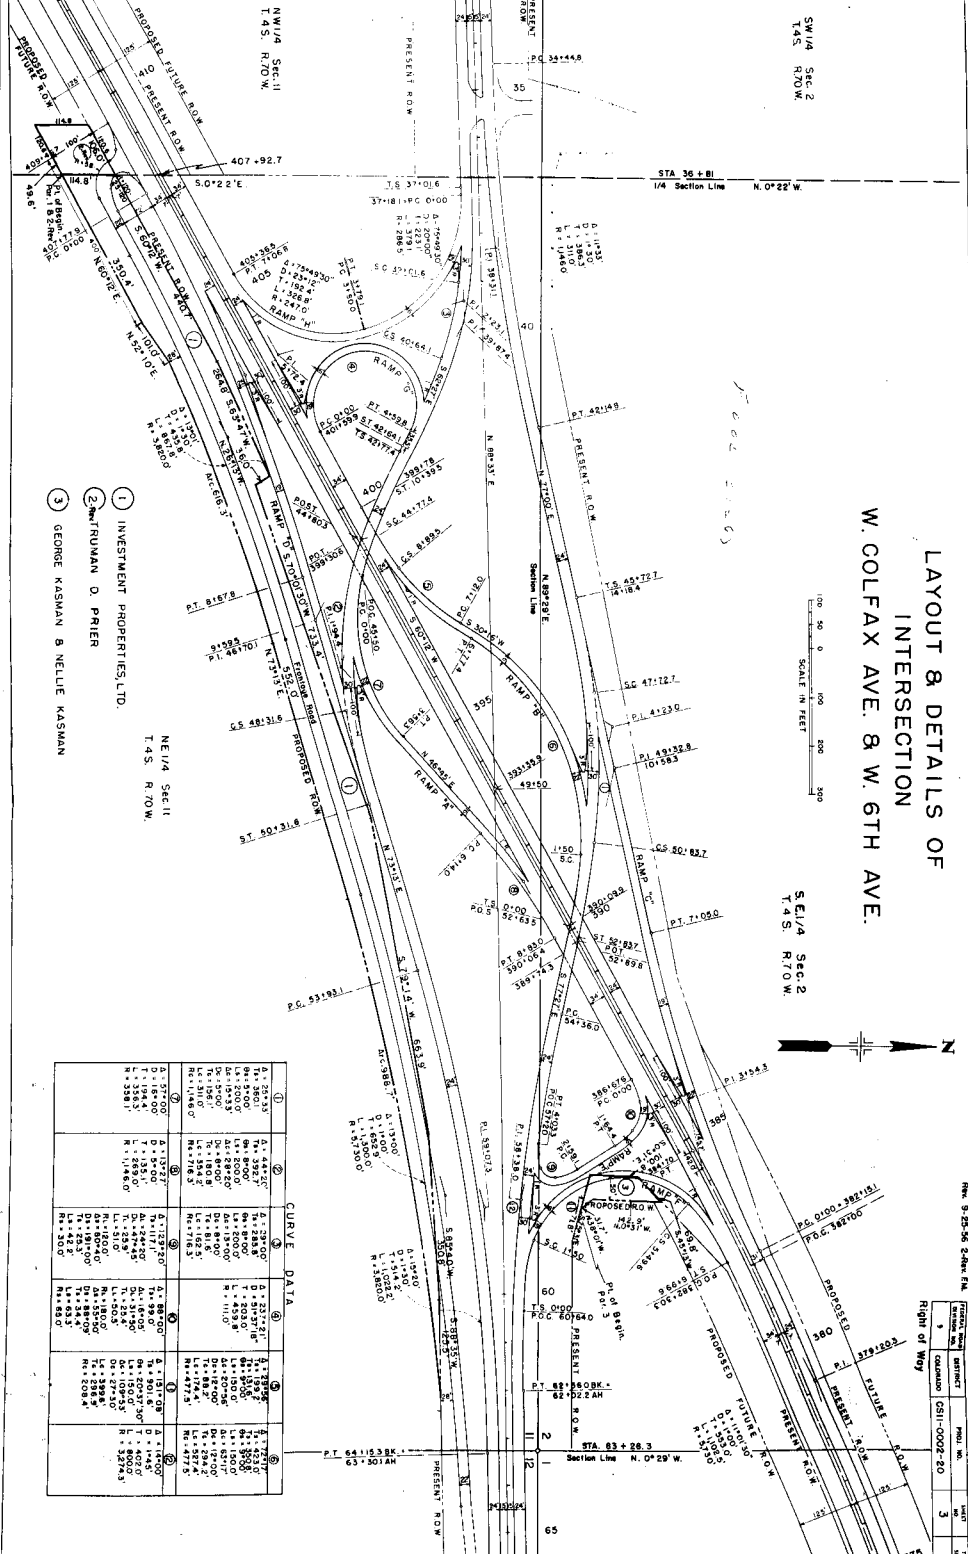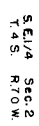


① D. 17.00 A. 1.250 M. 29.00 R. 1.250 D. 15.00 A. 1.250 M. 29.00 R. 1.250 D. 15.00 A. 1.250 M. 29.00 R. 1.250	② A. 4.45 M. 29.25 R. 1.250 D. 15.00 A. 4.45 M. 29.25 R. 1.250 D. 15.00 A. 4.45 M. 29.25 R. 1.250	③ A. 1.250 M. 29.25 R. 1.250 D. 15.00 A. 1.250 M. 29.25 R. 1.250 D. 15.00 A. 1.250 M. 29.25 R. 1.250	④ A. 1.250 M. 29.25 R. 1.250 D. 15.00 A. 1.250 M. 29.25 R. 1.250 D. 15.00 A. 1.250 M. 29.25 R. 1.250	⑤ A. 1.250 M. 29.25 R. 1.250 D. 15.00 A. 1.250 M. 29.25 R. 1.250 D. 15.00 A. 1.250 M. 29.25 R. 1.250
---	---	--	--	--

FEDERAL ROAD DIVISION NO.	DISTRICT	PROJ. NO.	LOCAL NO.	TO SEE
9	COLORADO	CS11-0002-20	3	

OWNERSHIP MAP PLAT

SHOWING CLAIMANTS WITH
REGARD TO RIGHT OF WAY
FOR PROJECT
ORIGINAL SCALE 1"=400'

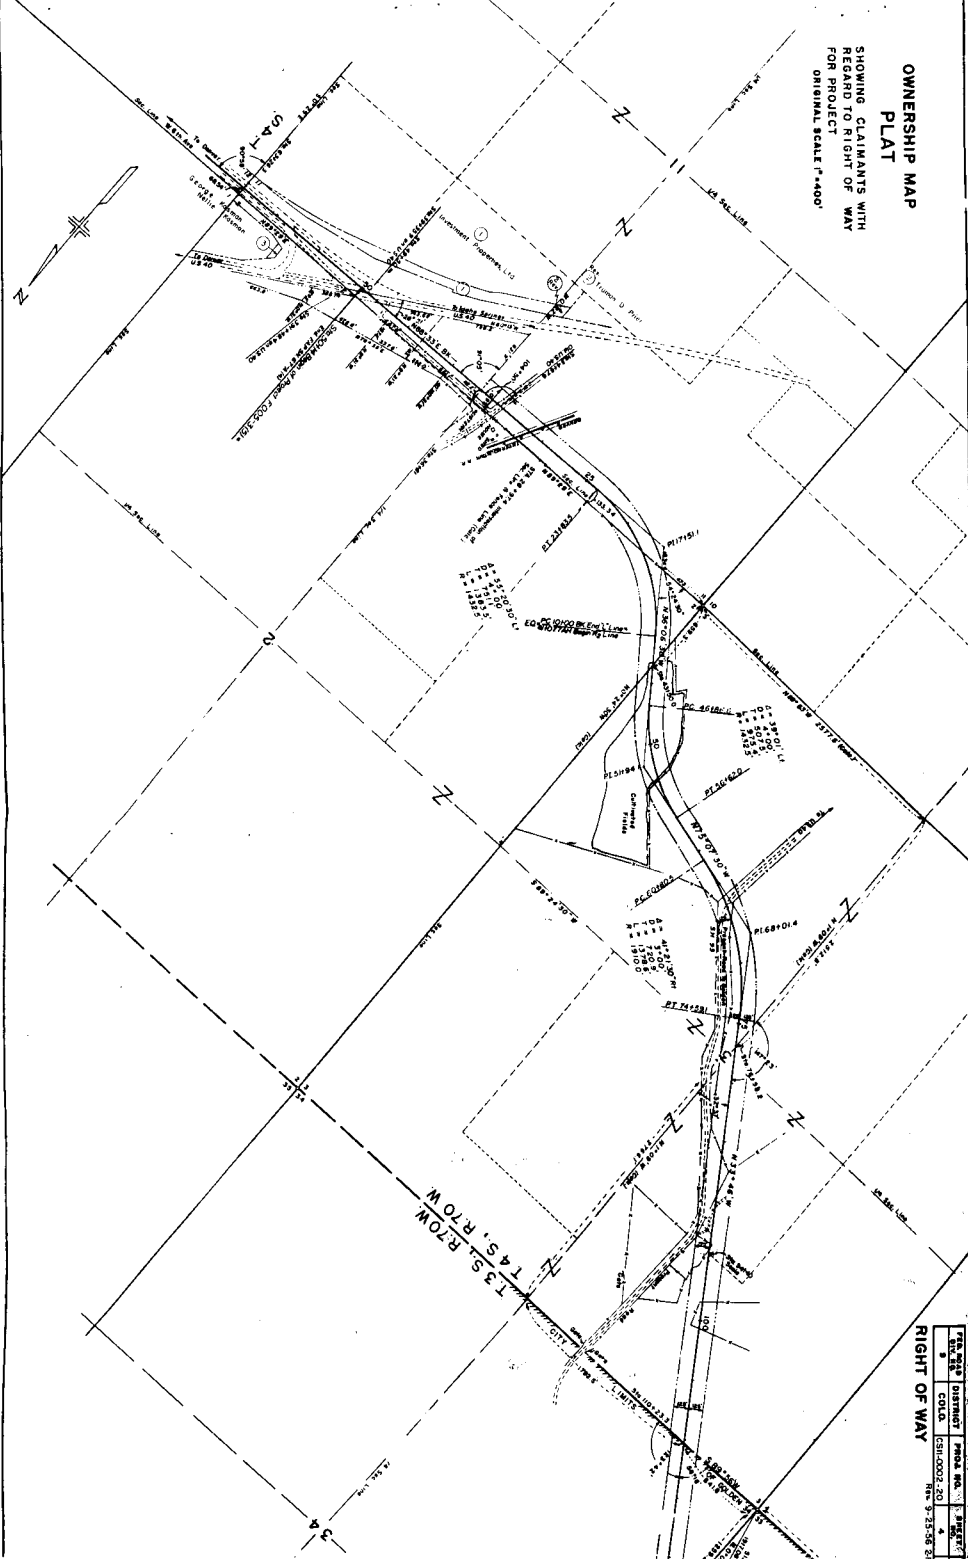

FILE NO.	DISTRICT	AREA NO.	SHEET
9	COLD	5810002-20	4
RIGHT OF WAY			
REV. 9-25-58 ES			