

COLORADO

PLAN AND PROFILE OF PROPOSED

CONVENTIONAL SIGNS

[illegible]

COPIES OF ORIGINAL DRAWINGS

ON PLAN	1 IN	150 FT
ON PROFILE	1 IN	100 FT
	1 IN	10 FT VERTICAL

GRADE LINE ON PROFILE IS SHOWN AS GRADE OF FINISH

NET LENGTH OF PROJECT IN R.O.W. - 4.921 miles

RIGHT OF WAY


RIGHT OF WAY
PUEBLO - WEST

INDEX OF SHEETS

SHEET NO. 1. TITLE SHEET.
2. TABULATION OF PROPERTIES.
3-12 PLAN AND PROFILE SHEETS.
13-15 OWNERSHIP MAPS.


STA 1494+26.5 BEGIN R.Q.W.
CS 02-0050-01

STA. 1754+10.6 END ROW.
CS 02-0050-01

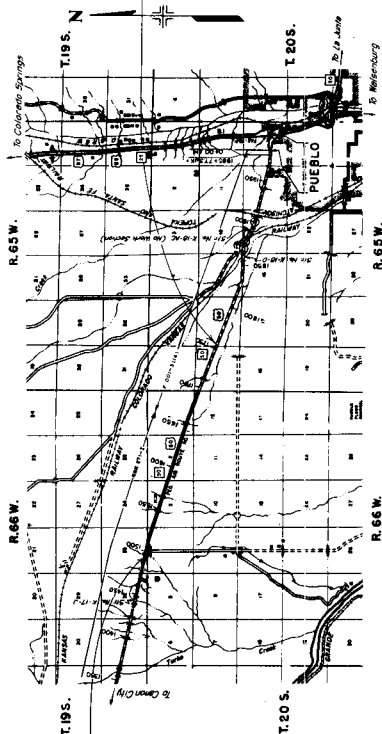

SCALE OF MILES


R.O.W. TABULATION OF PROPERTIES IN PUEBLO COUNTY S.H. NO. 50 PROJ. CS 02-0050-01										RIGHT OF WAY: PUEBLO-WEST	
PARCEL NO.	OWNER	ADDRESS	LOCATION	AREA IN ACRES		PURCHASE DATA				REMARKS	NO
				PARCEL	TO BE ACQUIRED	IMPROV'MTS	DAMAGE	MISC	TOTAL		
45B	McGULLOCH PROPERTIES, INC.		T20S, R.65W, 5th PM, NW 1/4 SEC 4	0.68	0.68						
49A	McGULLOCH PROPERTIES, INC.		Sec 1, 2, 3, 8 1/2 and Sec 7, T 20S, R. 65W.	50.63	50.63						
49 B	McGULLOCH PROPERTIES, INC.		SECTION 2	16.05	16.05						
49C	McGULLOCH PROPERTIES, INC.		SEC 7, T 20S, R. 65 W.	11.38	11.38						

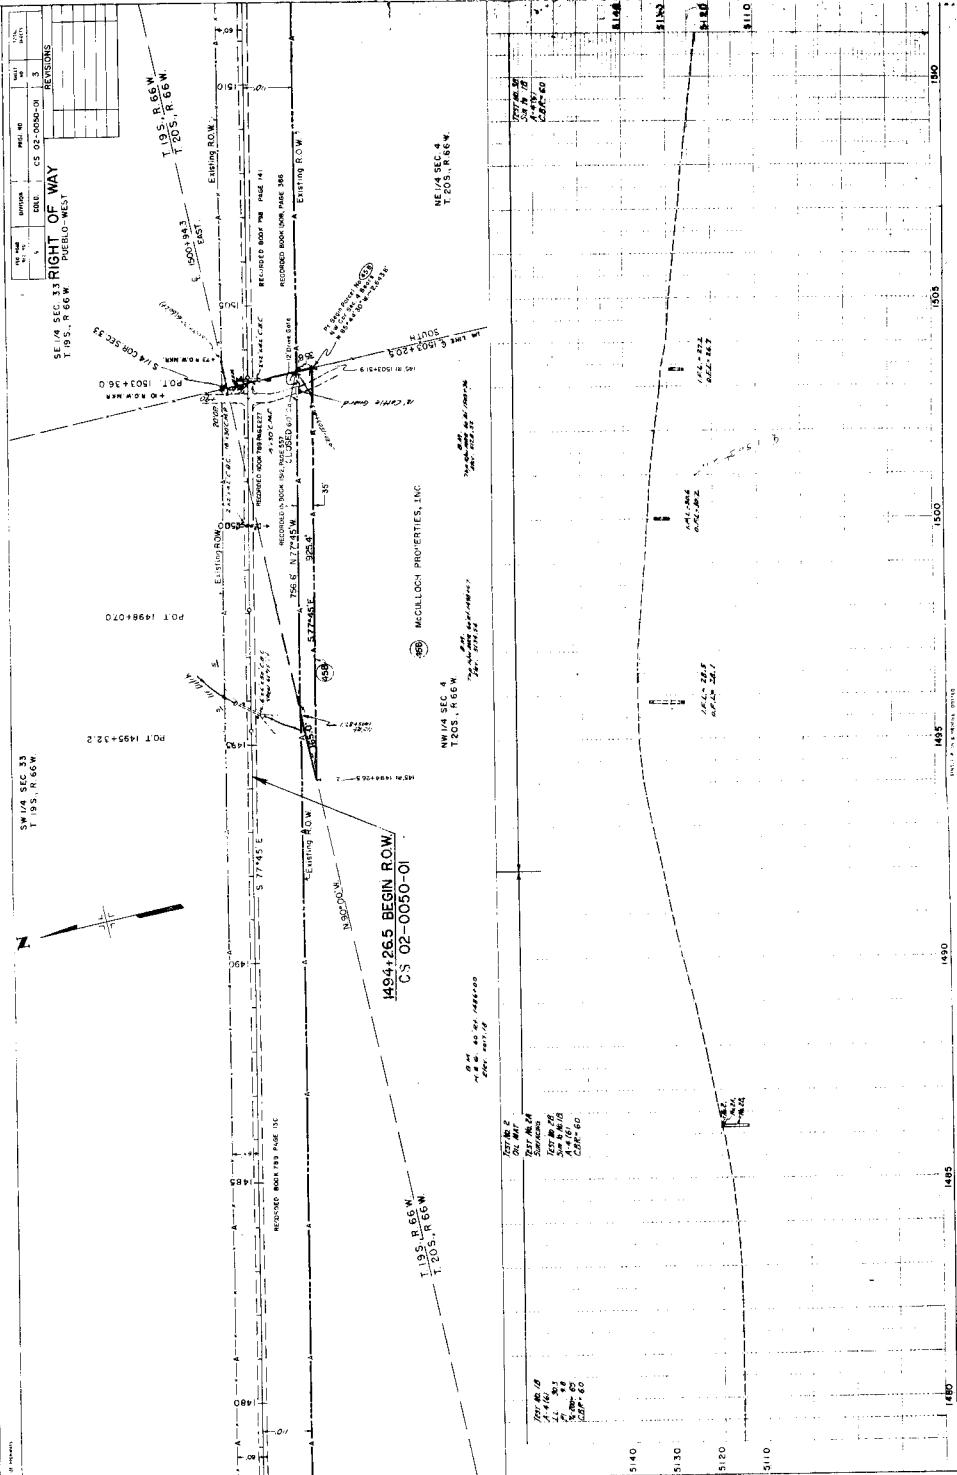

PL. NO.	DATE	REVISION	BY	CHKD.
1	10/1/50	1	W. J. H.	W. J. H.
2	10/1/50	2	W. J. H.	W. J. H.
3	10/1/50	3	W. J. H.	W. J. H.
4	10/1/50	4	W. J. H.	W. J. H.
5	10/1/50	5	W. J. H.	W. J. H.

RIGHT OF WAY
MILWAUKEE

NW 1/4 SEC. 3
T. 203. N. 66 W.

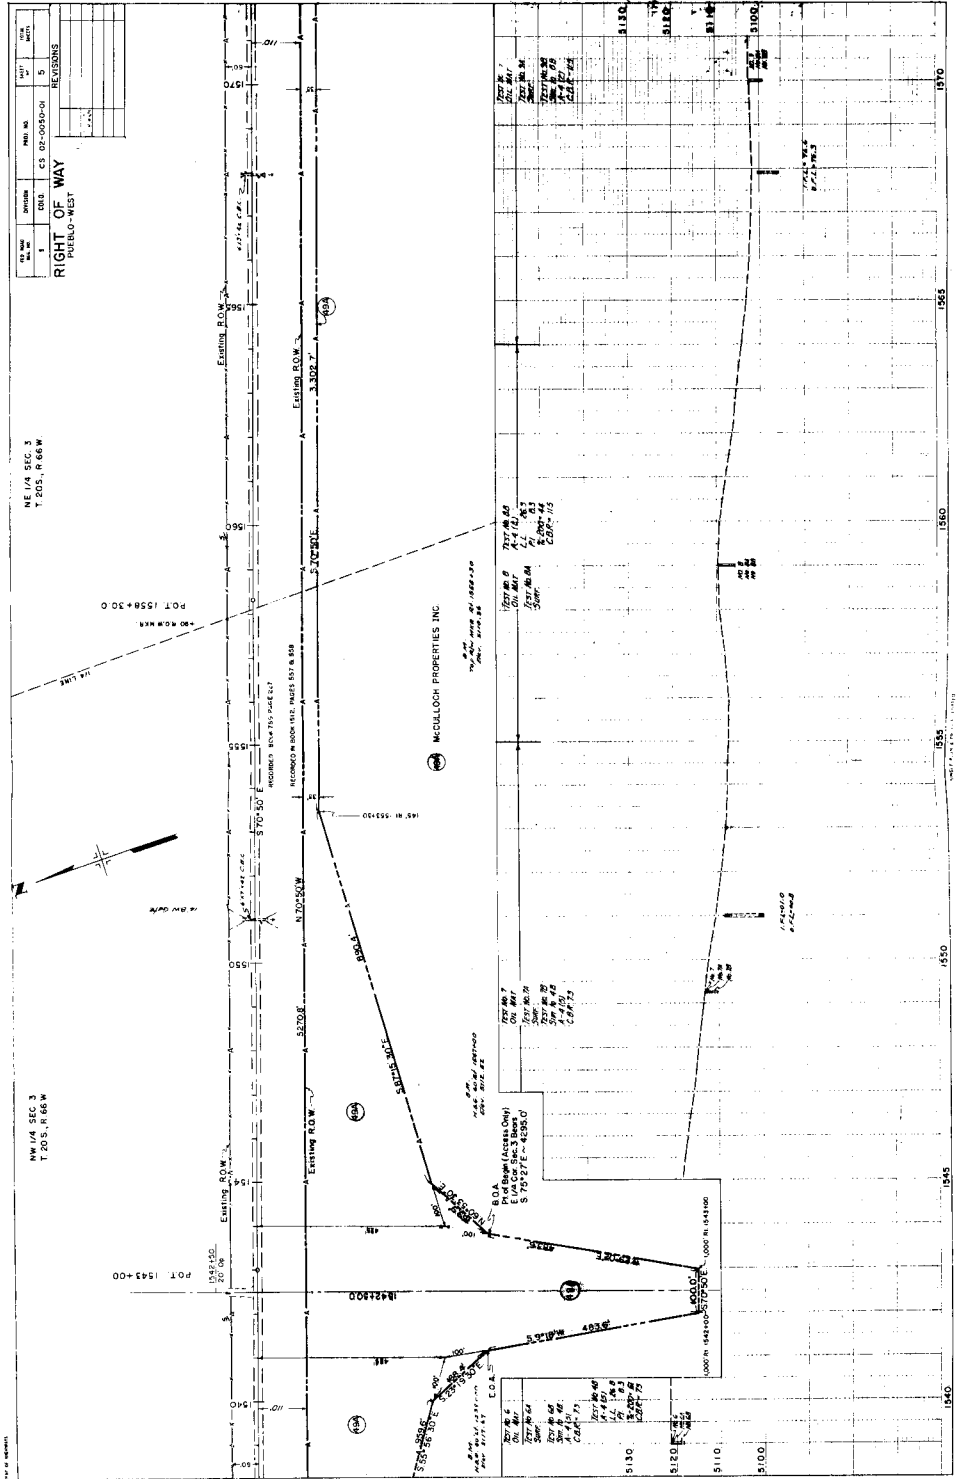


1540 1550 1560 1570

FOR INFO FOR FILE	DIVISION	FILE NO.	DATE FILED	TOTAL PAGES
9	COLO.	CS 02 0050-0	7	


RIGHT OF WAY

PUEBLO-WEST

REVISIONS

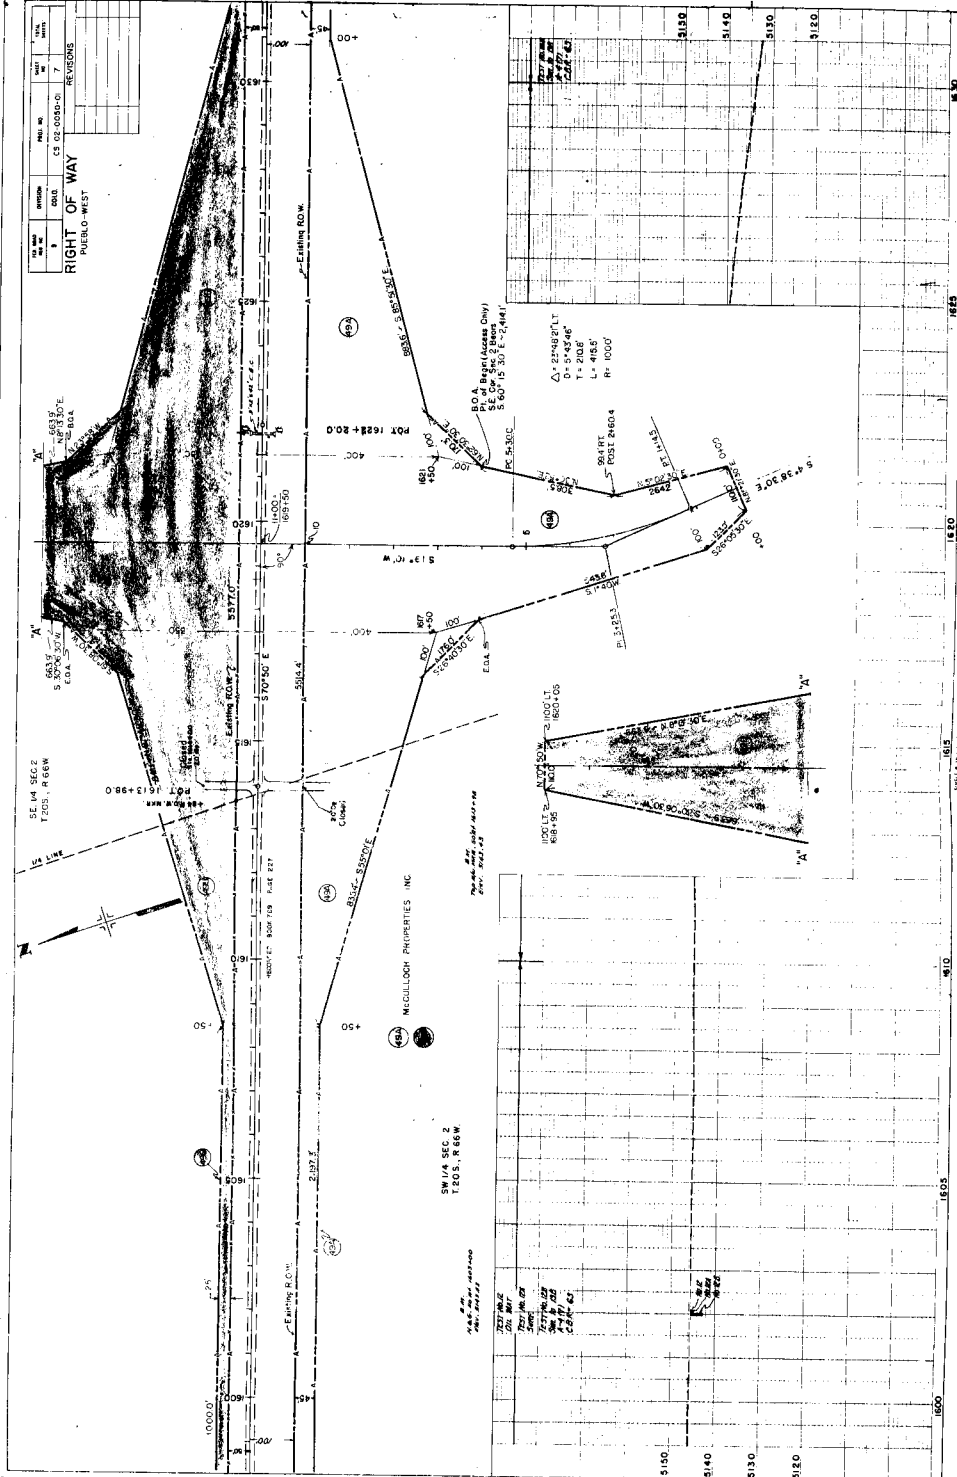

PROFILE

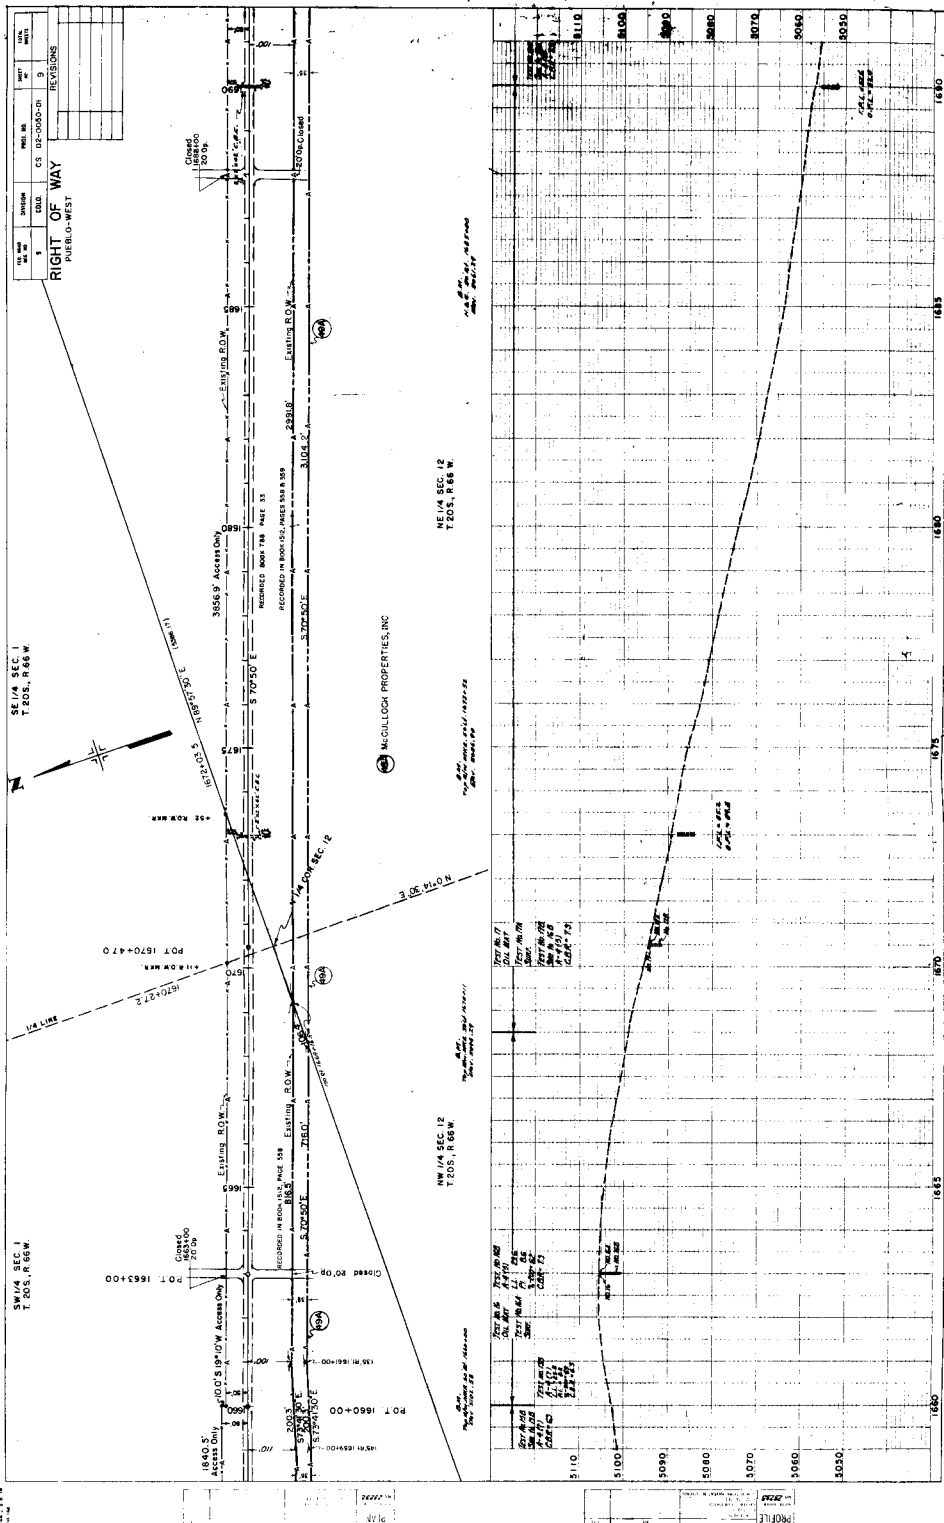


NW 1/4 SEC. 7
T.20 S., R. 65 W.


RIGHT OF WAY
PUEBLO-WEST

FILE NO.	EXTENSION	PERIOD	DATE	FILED
100-100000-10	100-100000-10	100-100000-10	100-100000-10	100-100000-10

RIGHT OF WAY
PUEBLO WEST


REVISIONS

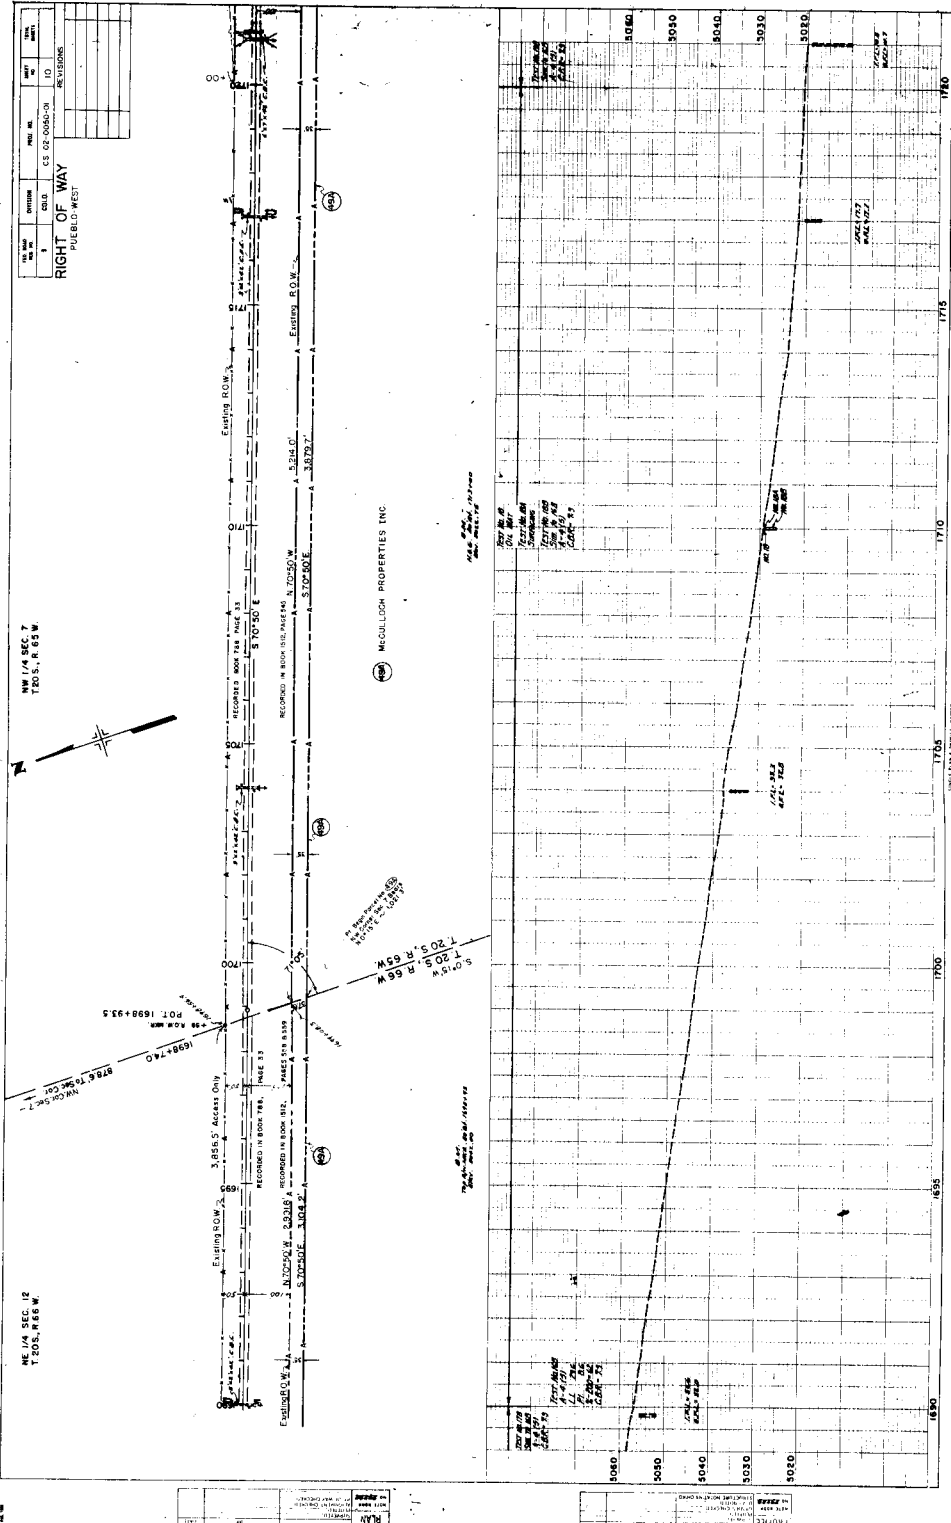

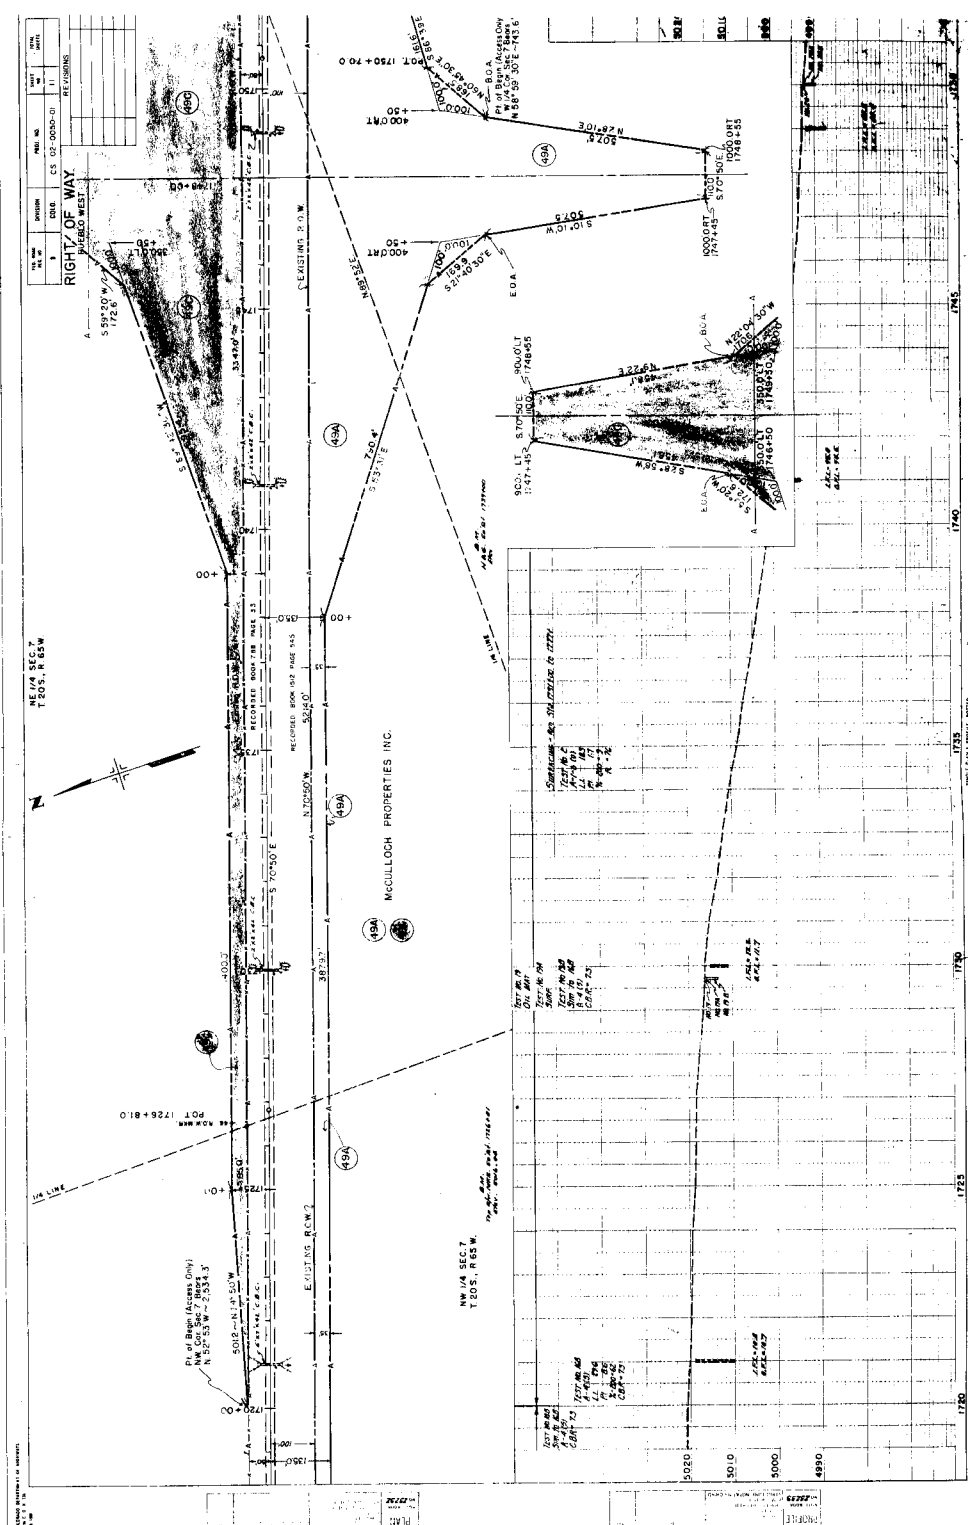

FILE #448 SEE NO.	DIVISION	PG# 10.	U-103 NO.	TEAM DENSITY
1	0410	05 02-0050-01	12	


RIGHT OF WAY
P14110-WEST

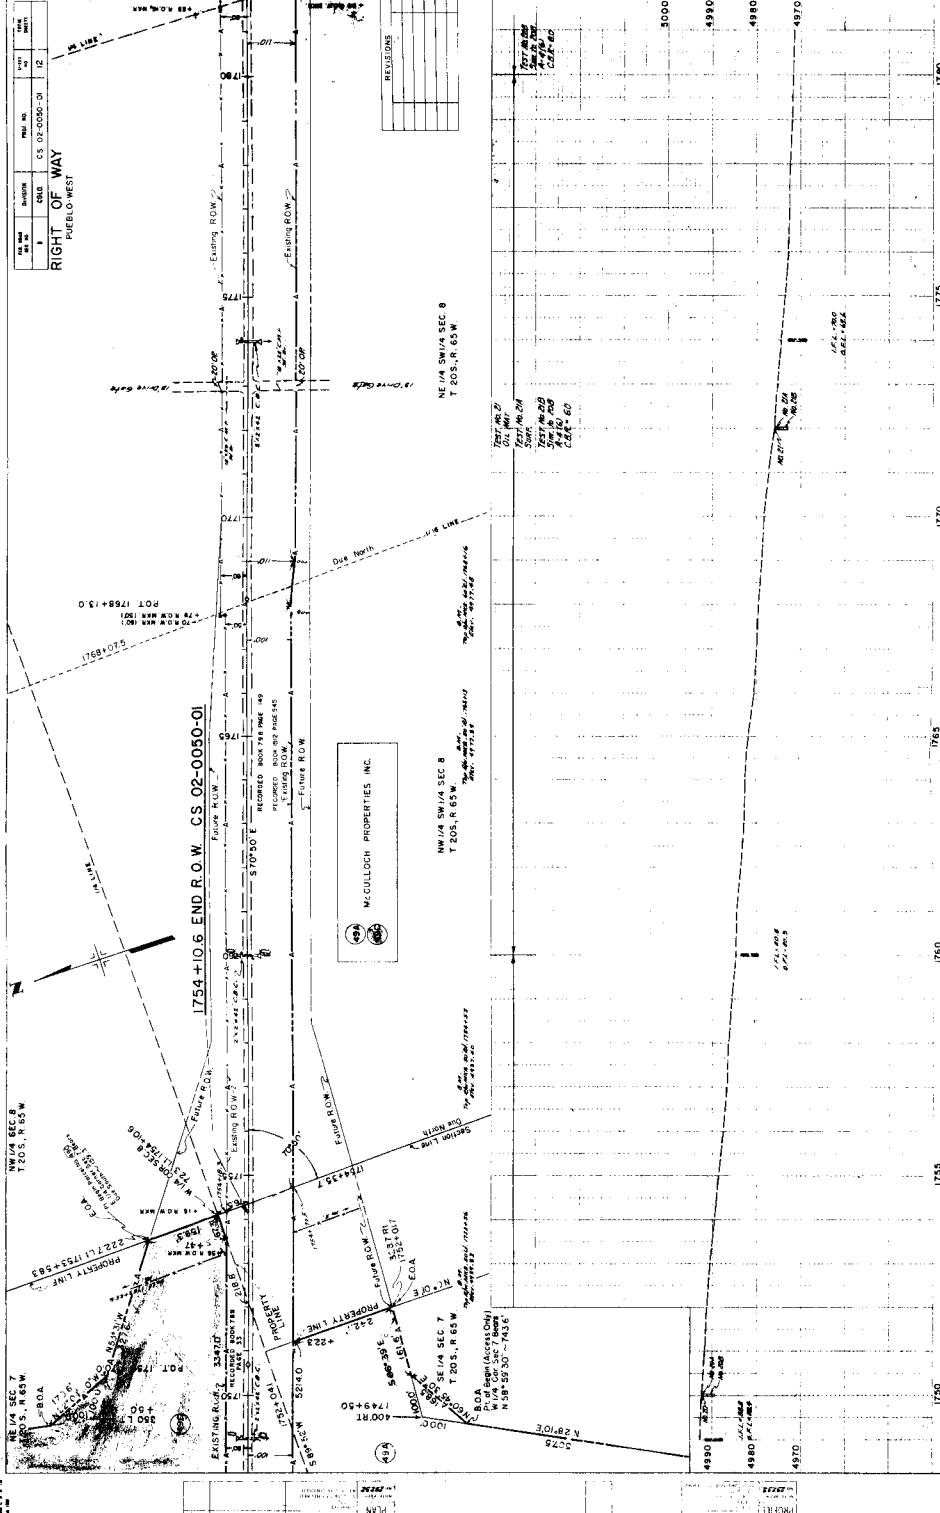

RIGHT OF WAY PUEBLO-WEST
OWNERSHIP MAP

SHOWING CLAIMANTS WITH
REGARD TO RIGHT OF WAY
FOR PROJECT
ORIGINAL SCALE 1" = 400'

REVISIONS

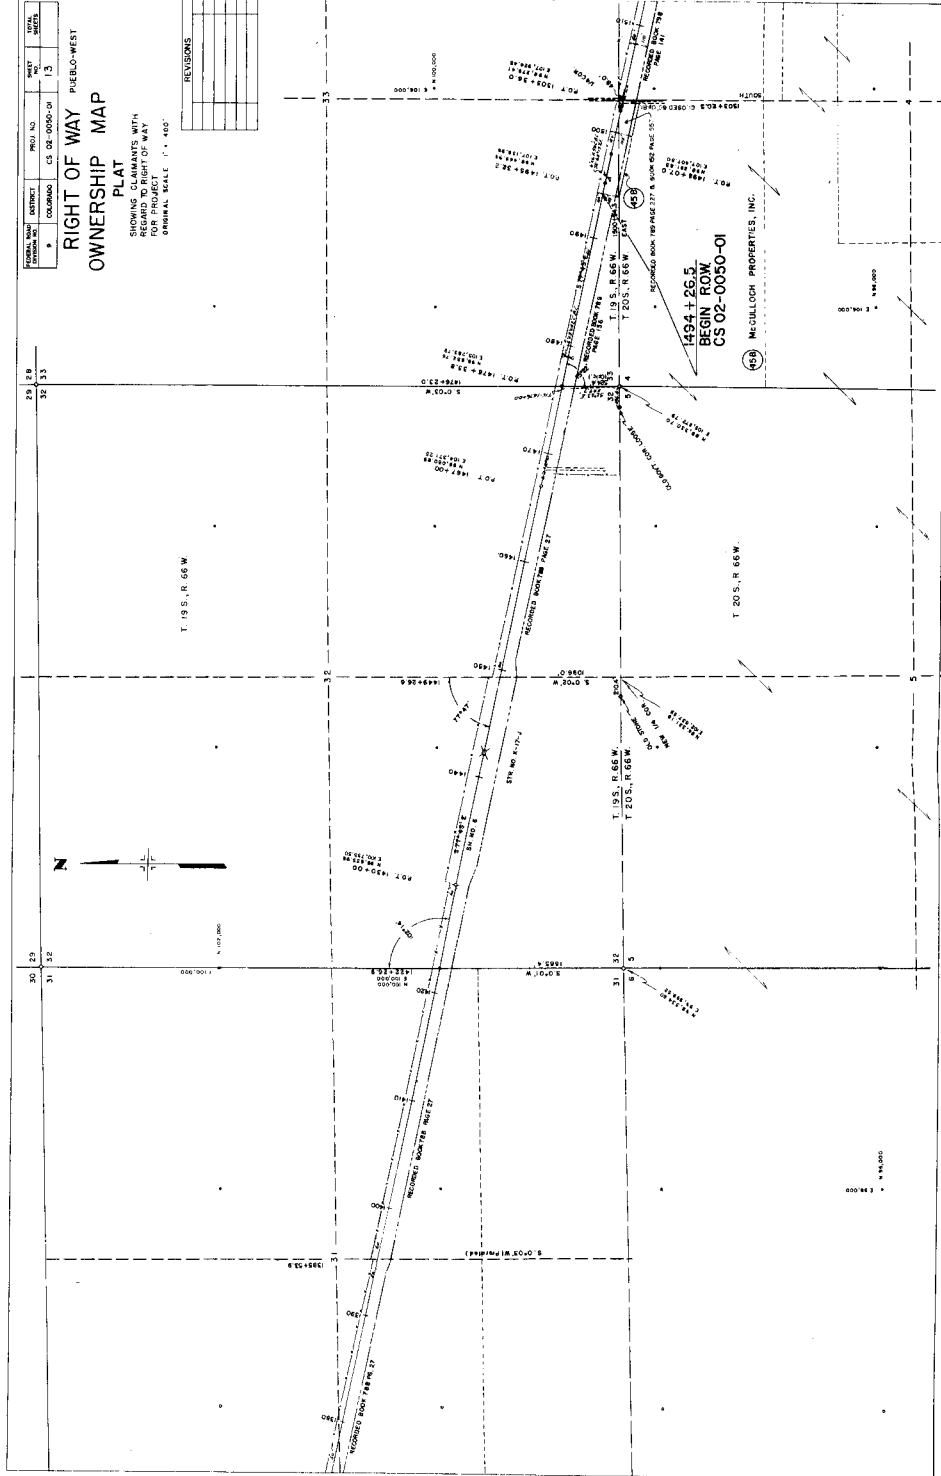



SECTION	DISTRICT	PROJECT	DATE
9	1	1	1

RIGHT OF WAY PUEBLO-WEST

OWNERSHIP MAP PLAT

SHOWING CLAIMANTS WITH
REGARD TO RIGHT OF WAY
AND INTERESTS THEREIN
ORIGINAL SCALE 1" = 400'

REVISIONS

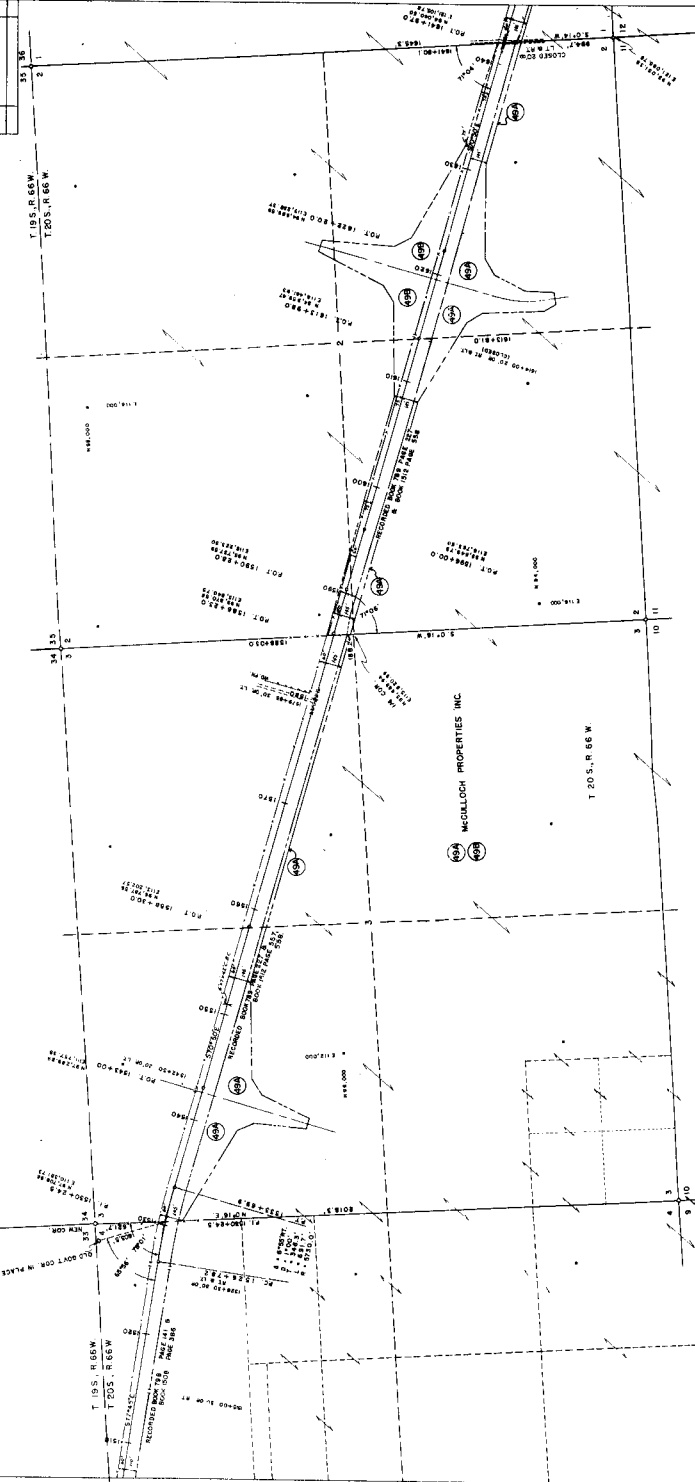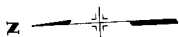


PLAT	SHEET	PROJECT	DATE	TOTAL
1	1	CS 02-0050-01	15	15

RIGHT OF WAY - PUEBLO WEST

OWNERSHIP MAP PLAT

SHOWING CLAIMANTS WITH
INTERESTS IN RIGHT OF WAY
FOR PROJECT
ORIGINAL SCALE 1" = 400'

REVISIONS

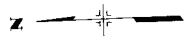

1" = 400.00'

