

STATE DEPARTMENT OF HIGHWAYS


DIVISION OF HIGHWAYS—STATE OF COLORADO

FEDERAL ROAD REGION NO.	DIVISION	PROJECT NO.	SHEET NO.
VIII	COLORADO	C 06-0287-08	1

RIGHT OF WAY
LOVELAND SQ. TO SH. 402

REVISIONS		
9-5-74	Add Const. No.	GM

CONVENTIONAL SIGNS

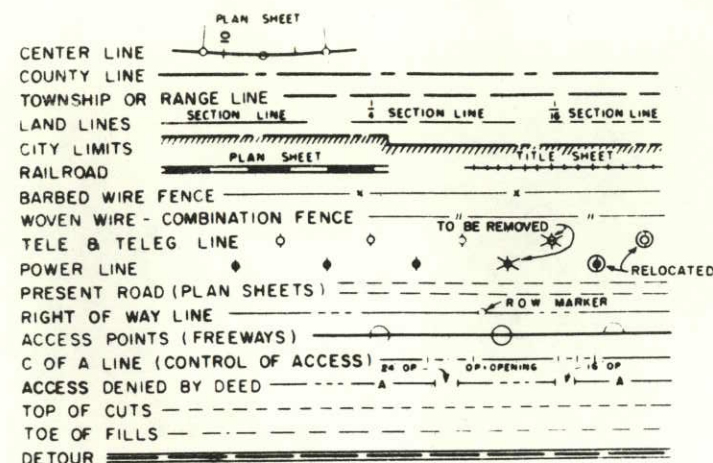

PLAN AND PROFILE OF PROPOSED STATE PROJECT NO. C-06-0287-08 STATE HIGHWAY NO. 287 LARIMER COUNTY

RIGHT OF WAY


SCALE OF ORIGINAL DRAWINGS

PLAN SHEETS 1" = 50'
DETAIL SHEETS 1" = —
OWNERSHIP MAPS 1" = 200'

R.O.W. LENGTH OF PROJECT = 0.903 Miles

INDEX OF SHEETS

- I TITLE SHEET
- 2-5 TABULATION OF PROPERTIES
- 6-10 PLAN SHEETS
- 11 OWNERSHIP MAP

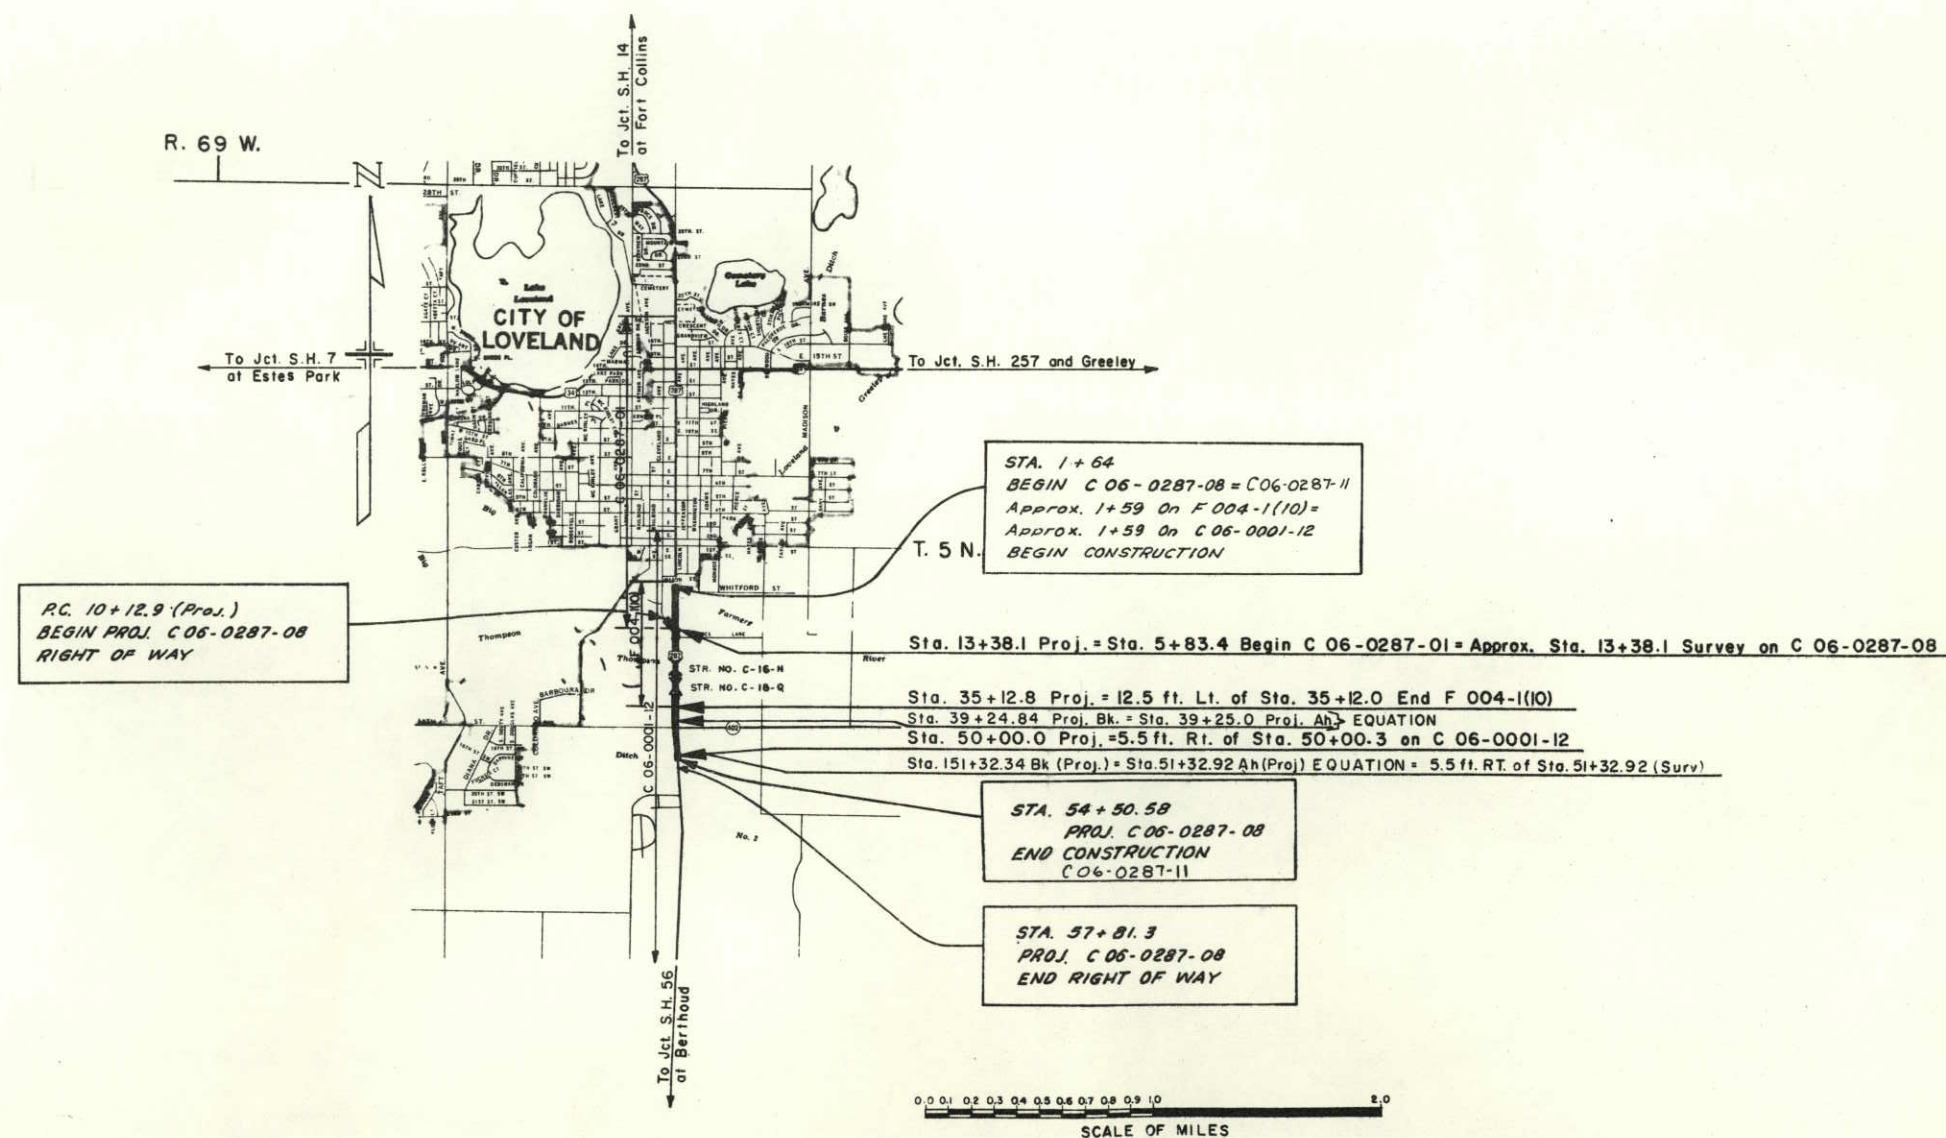

R.O.W. TABULATION OF PROPERTIES IN LARIMER COUNTY S.H.No.287 PROJ.C06-0287-08

FEDERAL ROAD DIVISION NO.	DISTRICT	PROJECT NO.	SHEET NO.
VIII	COLORADO	C 06-0287-08	2

RIGHT OF WAY LOVELAND-South to S.H. 402


PARCEL NO.	OWNER	ADDRESS	LOCATION	AREA IN ACRES			PURCHASE DATA					REMARKS	NO.
				PARCEL	TO BE ACQUIRED	REMAINDER	LAND	IMPROV'M'TS	DAMAGE	MISC.	TOTAL		
			T-5 N., R. 69 W., 6TH P.M.			LEFT RIGHT						REVISIONS	
												2-2074 Name change Para. 6 & 14	KC
1	CITY OF LOVELAND	LOVELAND, COLORADO 80537	PT. OF S 1/2 NW 1/4 IN SEC. 24 IN THIRD FAIR- GROUNDS ADD. TO CITY OF LOVELAND, COLO.	1.746	0.441	---	---	---	---	---	---	---	
				(76,075 S.F.)	(19,199 S.F.)	60±							
2	WILLOWBROOK INC.		W 1/2 W 1/2 SEC. 24	0.350	0.210	---	---	---	---	---	---	---	
				(15,253 S.F.)	(9,126 S.F.)	15.5±							
3	BERTHA CORDING	600 W. 12TH, LOVELAND, COLO. 80537	NW 1/4 SW 1/4 SEC. 24	0.336	0.336	---	---	---	---	---	---	---	
				(14,631 S.F.)	(14,631 S.F.)	2.1±							
6	HOWARD D. & THELMA L. MORGAN, T.C. AND DALE E. & DEE A. SHERRILL, J.T.	320 CLEVELAND (MORGAN) LOVELAND, COLO. 80537	NW 1/4 SW 1/4 SEC 24	0.524	0.294	---	---	---	---	---	---	---	
				(22,815 S.F.)	(12,783 S.F.)	1.8±							
7	PAUL A. PROBASCO & FRIEDA I. PROBASCO Sub. To: Life Estate	914 S. RAILROAD AVE., LOVELAND, COLO. 80537	W 1/2 SW 1/4 SEC. 24	0.982	0.516	---	---	---	---	---	---	---	
				(42,785 S.F.)	(22,467 S.F.)	21±							
9	HINAY AUTO PARTS INC.	850 S. LINCOLN AVE., LOVELAND, COLO. 80537	NE 1/4 SW 1/4 SEC. 24	0.517	0.037	13±	---	---	---	---	---	---	
				(22,498 S.F.)	(1,594 S.F.)								
10	LOVELAND PACKING CO.	P.O. BOX 178, LOVELAND, COLO. 80537	SE 1/4 SW 1/4 SEC. 24	0.284	0.112	8±	---	---	---	---	---	---	
				(12,351 S.F.)	(4,860 S.F.)								
10-A	LOVELAND PACKING CO., INC.	P.O. BOX 178, LOVELAND, COLO. 80537	SE 1/4 SW 1/4 SEC. 24	0.285	0.169	SEE PAR. 10	---	---	---	---	---	---	
				(12,403 S.F.)	(7,351 S.F.)								
11	JACK M. SUGARMAN & ERNEST M. CR	RT. 1, BOX 483, FT. COLLINS, COLO. 80521	SW 1/4 SW 1/4 SEC. 24	0.482	0.143	---	---	---	---	---	---	---	
				(21,009 S.F.)	(6,240 S.F.)	58±							
12	LLOYD F. MAYBERRY & MABLE E. MAYBERRY	RT. 1 BOX 194, LOVELAND, COLO. 80537	SW 1/4 SW 1/4 SEC. 24	0.008	0.008	---	---	---	---	---	---	---	
				(334 S.F.)	(334 S.F.)	1.6±							
13	ALBERT J. MILTNEBERGER & RONALD V. MILTENBERGER	1536 28TH ST., LOVELAND, COLO. 80537	SE 1/4 SW 1/4 SEC. 24	0.726	0.460	47±	---	---	---	---	---	---	
				(31,632 S.F.)	(20,043 S.F.)								
14	STEVIE LEE HONAKER HOWELL	2133 GLENFAIR ROAD, GREELEY, COLO. 80631	SE 1/4 SW 1/4 SEC. 24	0.136	0.136	1.9±	---	---	---	---	---	---	
				(5,914 S.F.)	(5,914 S.F.)								
15	PHILLIPS PETROLEUM COMPANY	1375 KEARNEY, DENVER, COLORADO 80220	SW 1/4 SW 1/4 SEC. 24	0.007	0.007	---	---	---	---	---	---	---	
				(312 S.F.)	(312 S.F.)	0.8±							
16	BRADLEY DEE JONES & MARILYN JO JONES	2815 W. 13TH, LOVELAND, COLO. 80537	E 1/2 NW 1/4 SEC. 25	0.785	0.785	103±	---	---	---	---	---	---	
				(34,188 S.F.)	(34,188 S.F.)								

FEDERAL ROAD DISTRICT NO.	DIVISION	PROJ. NO.	SHEET NO.	TOTAL SHEETS
III	COLORADO	C 06-0287-08	6	11

REVISIONS	
2-20-74	Add TE-1
KC	

RIGHT OF WAY
LOVELAND SQ. TO SH 402

PLACE

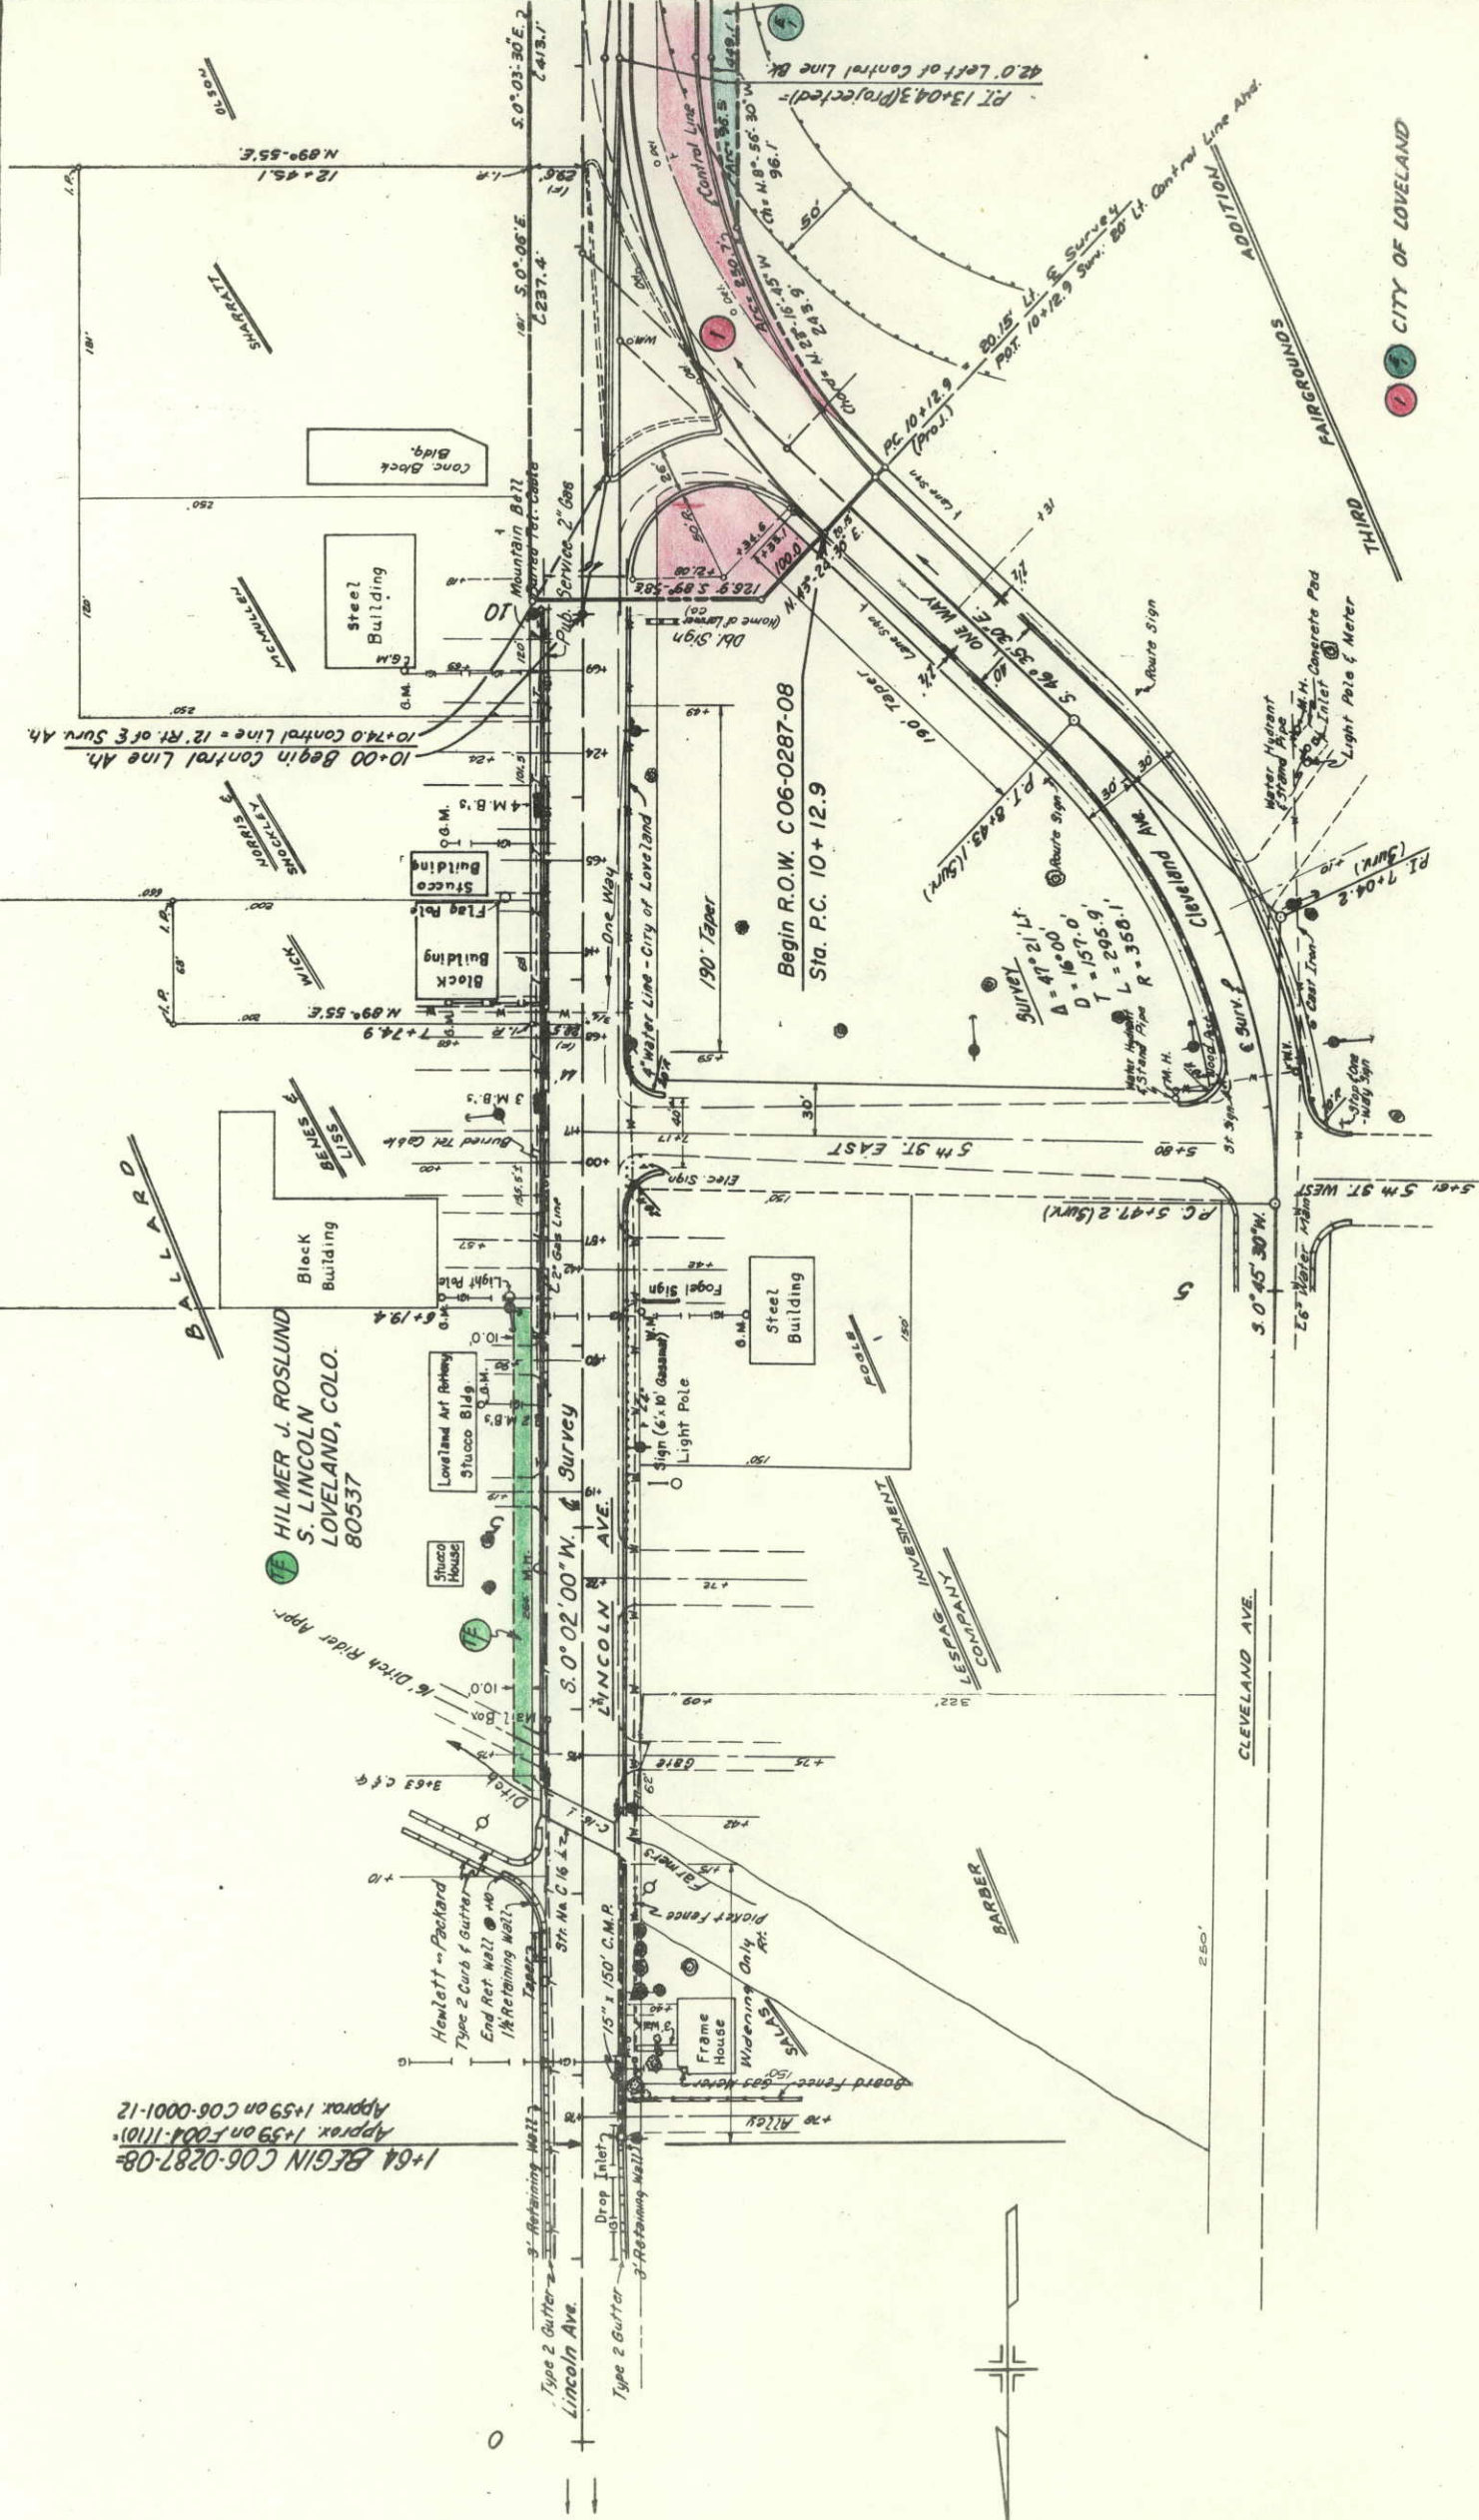

CITY OF LOVELAND


NW $\frac{1}{4}$ SEC. 24
T. 5 N., R. 69 W.

FEDERAL ROAD REGION NO.	DIVISION	PROJ. NO.	SHEET NO.	TOTAL SHEETS
VIII	COLORADO	C 06 - 0287 - 08	7	11

RIGHT OF WAY LOVELAND SO. TO SH. 402 N ½ SEC. 24 S N., R. 69 W.	REVISIONS	
	2-20-74	Add TE-1, TE-2, TE-3; —
	—	Delete E-2, E-3, & TE-2A —
	—	Rev. TE-4A & TE-5 K
	4-26-74	Correct Data TE-4A Rev. K
	9-5-74	Add Note Rt. Sta. 11+ - 161' G

RIGHT OF WAY
LOVELAND SO. TO SH. 402

SW $\frac{1}{4}$ SEC. 24
T. 5 N., R. 69 W.

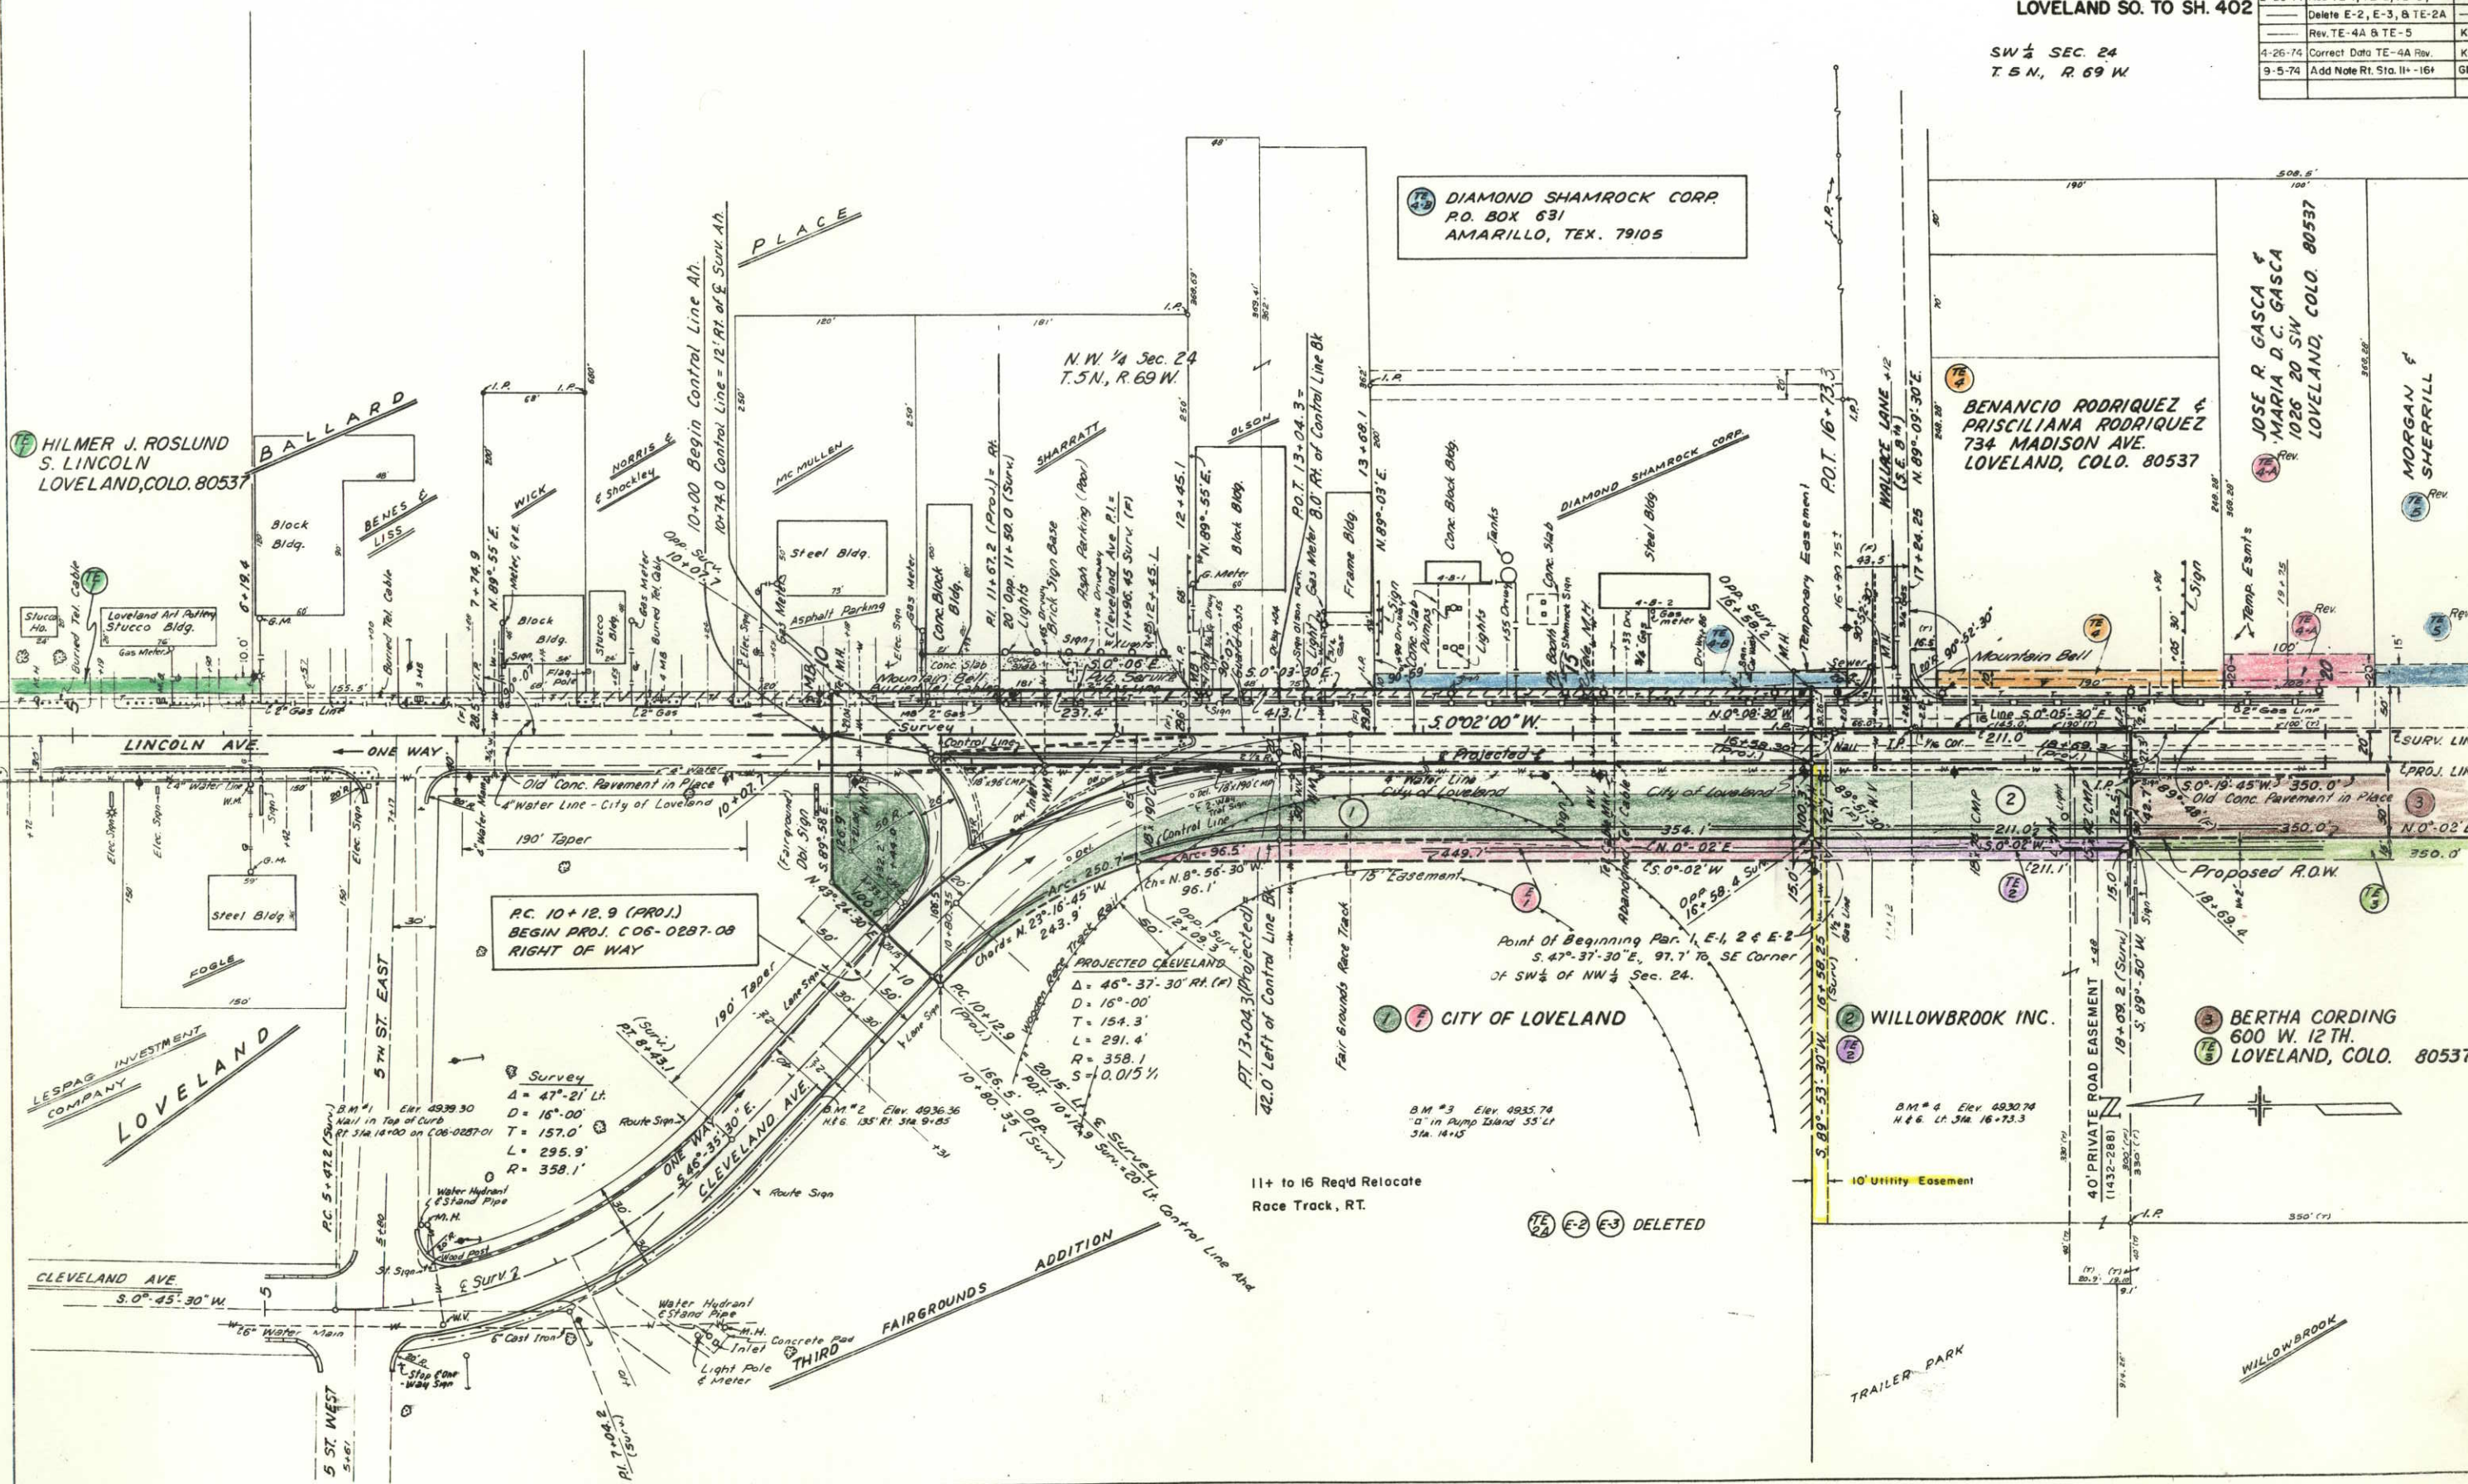

FEDERAL ROAD ADDRESS NO.	DIVISION	PROJ. NO.	SHEET NO.	TOTAL SHEETS
VIII	COLORADO	C 06 - 0297-08	8	11

RIGHT OF WAY
LOVELAND SO. TO SH. 402

COMPANY

7

RIGHT OF WAY
LOVELAND SO. TO SH. 402

10 LOVELAND PACKING COMPANY
P.O. BOX 178
LOVELAND, COLO. 80537

LOVELAND PACKING COMPANY, INC.
P.O. BOX 178
LOVELAND, COLO. 80537

9 17-9 HIWAY AUTO PARTS, INC.
8 17-9 Rev. 850 S. LINCOLN AVE.
9 17-9 LOVELAND, COLO. 80537

Rev. ¹/₂ HOWARD D. MORGAN &
THELMA L. MORGAN,
DALE E. SHERRILL &
¹/₂ DEE A. SHERRILL
4 NAMAQUA COURT
LOVELA ID. COLO 80537

JOSE R. GASCA &
MARIA D.C. GASCA
1026 20 SW
LOVELAND, COLO. 80537

3 BERTHA CORDING
600 W. 12TH.
LOVELAND, COLO. 80537

6 HOWARD D. MORGAN &
THELMA L. MORGAN, T.C.

DALE E. SHERRILL &
DEE A. SHERRILL, J.T.


320 CLEVELAND (MORGAN)
LOVELAND, COLO. 80537

7 PAUL A. PROBASCO &
FRIEDA I. PROBASCO
75 914 S. RAILROAD AVE.
LOVELAND, COLO. 80537
(Subject To Life Estate 153)

(Subject To Life Estate 1559-54)

JACK M. SUGARMAN &
ERNEST M. COHAN
RT. 1, BOX 483
FT. COLLINS, COLO. 80521

FT. COLLINS, COLO. 80521

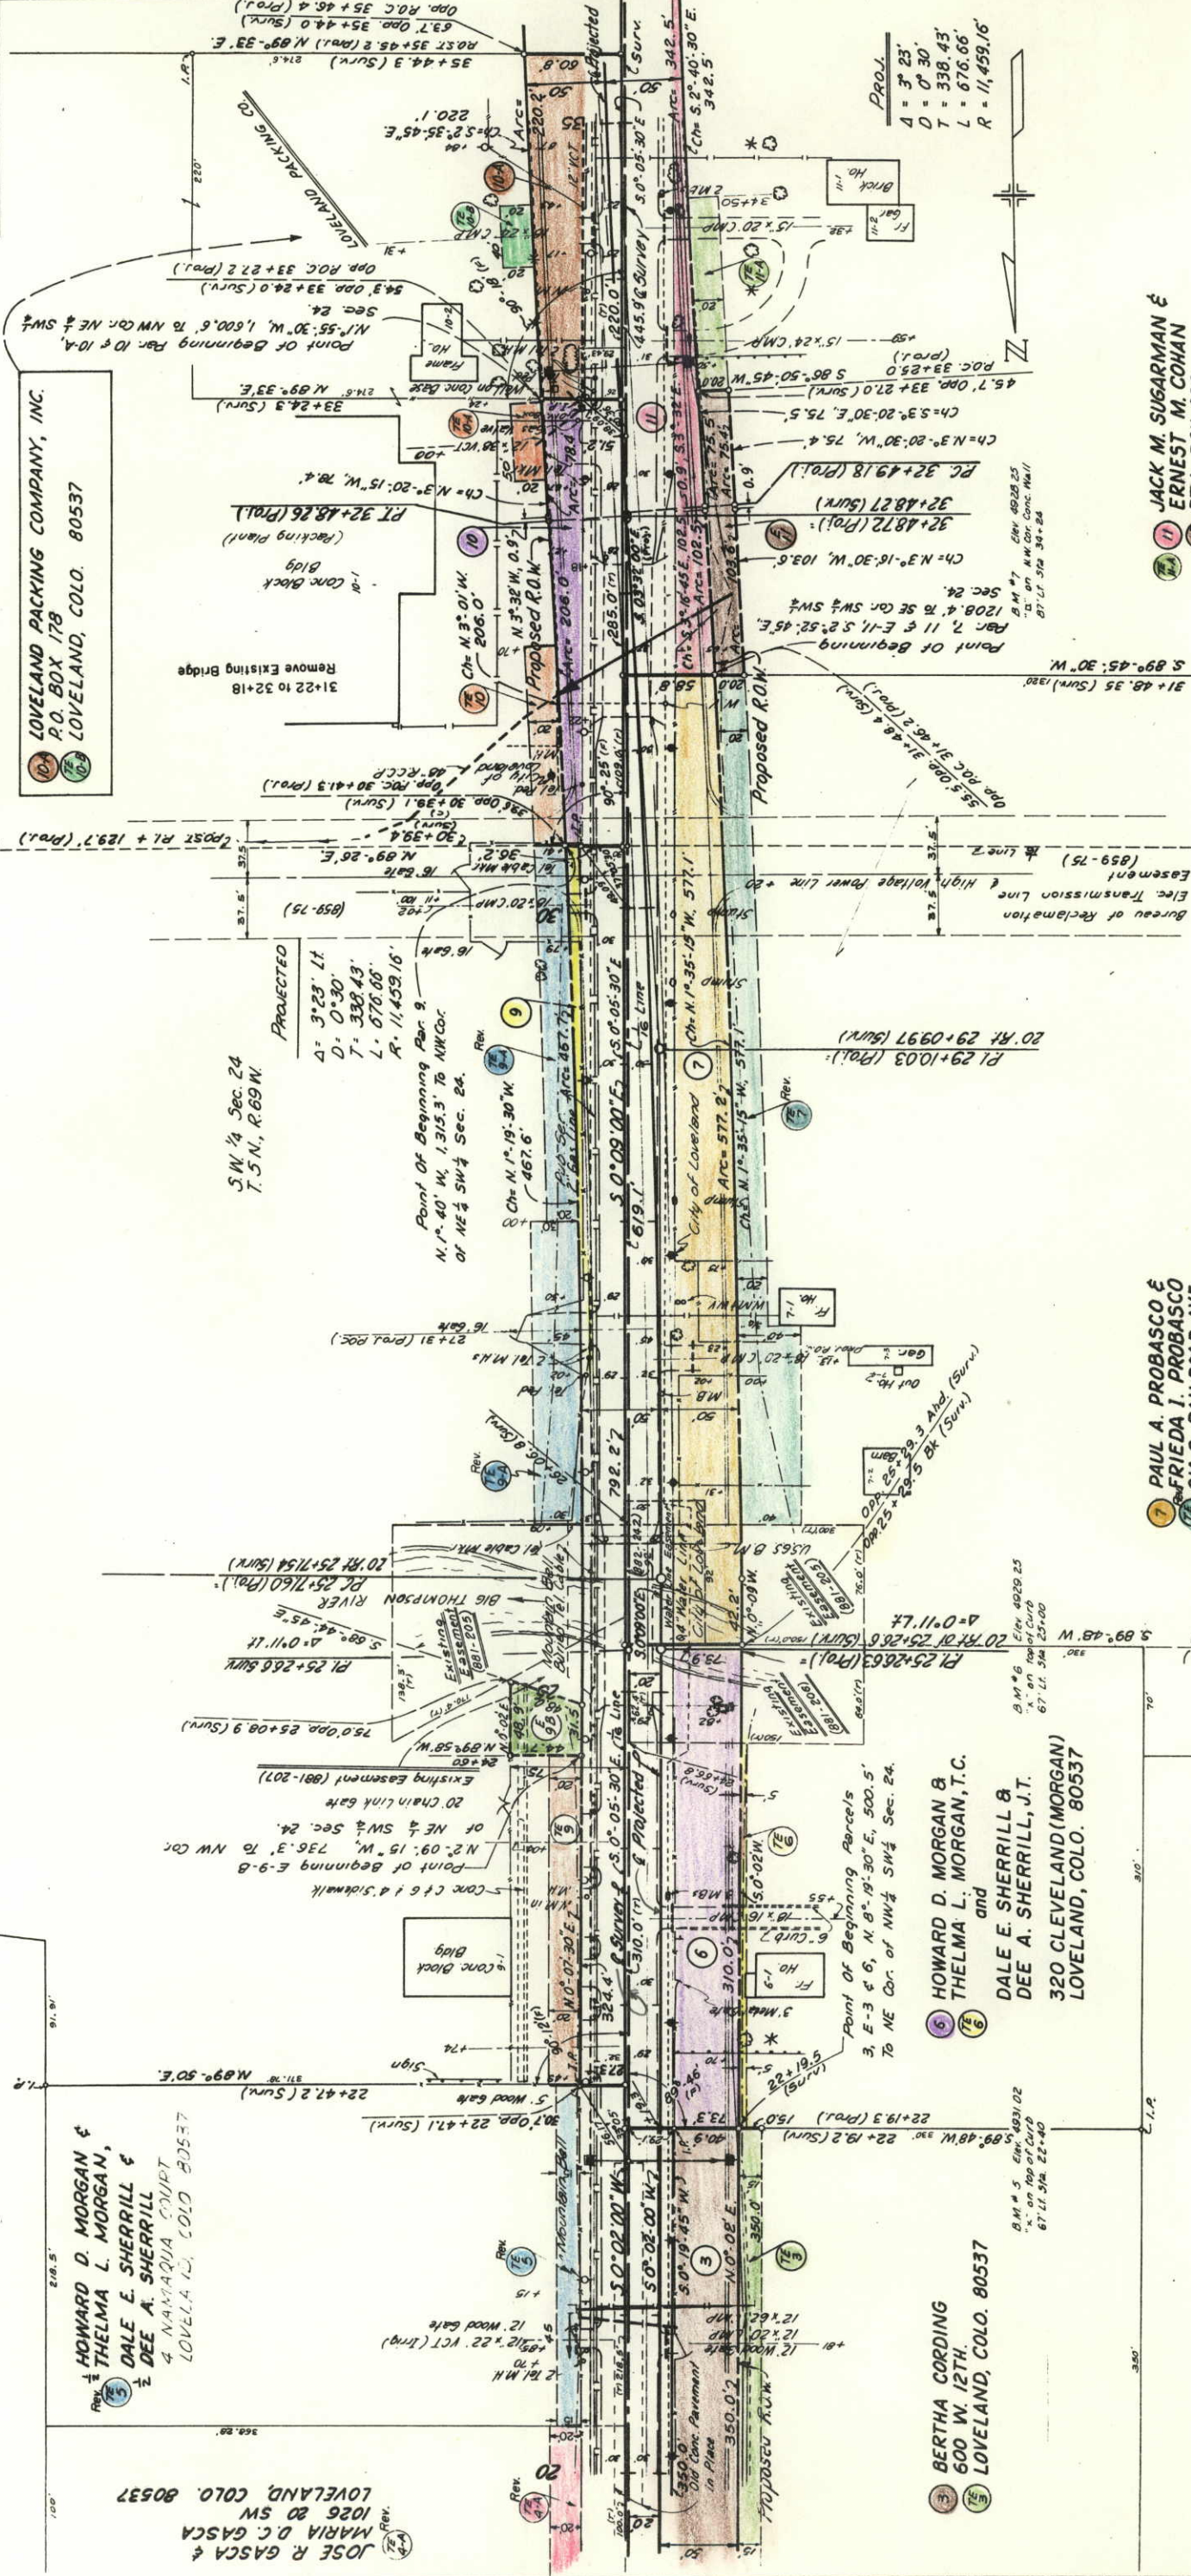

(E-3) (TE 9C) (TE 7A) (8) DELETED

FEDERAL ROAD DISTRICT NO.	DIVISION	PROJ. NO.	SHEET NO.	TOTAL SHEETS
VIII	COLORADO	C 06-0287-08	9	11

RIGHT OF WAY	
LOVELAND SO. TO SH. 402	

REVISIONS		
2-20-74	Name chg. 148 E-14, 148 E-14A, 148 E-14B, 148 E-14C, 148 E-14D, 148 E-14E, 148 E-14F, 148 E-14G, 148 E-14H, 148 E-14I, 148 E-14J, 148 E-14K, 148 E-14L, 148 E-14M, 148 E-14N, 148 E-14O, 148 E-14P, 148 E-14Q, 148 E-14R, 148 E-14S, 148 E-14T, 148 E-14U, 148 E-14V, 148 E-14W, 148 E-14X, 148 E-14Y, 148 E-14Z, 148 E-14AA, 148 E-14AB, 148 E-14AC, 148 E-14AD, 148 E-14AE, 148 E-14AF, 148 E-14AG, 148 E-14AH, 148 E-14AI, 148 E-14AJ, 148 E-14AK, 148 E-14AL, 148 E-14AM, 148 E-14AN, 148 E-14AO, 148 E-14AP, 148 E-14AQ, 148 E-14AR, 148 E-14AS, 148 E-14AT, 148 E-14AU, 148 E-14AV, 148 E-14AW, 148 E-14AX, 148 E-14AY, 148 E-14AZ, 148 E-14BA, 148 E-14BB, 148 E-14BC, 148 E-14BD, 148 E-14BE, 148 E-14BF, 148 E-14BG, 148 E-14BH, 148 E-14BI, 148 E-14BJ, 148 E-14BK, 148 E-14BL, 148 E-14BM, 148 E-14BN, 148 E-14BO, 148 E-14BP, 148 E-14BQ, 148 E-14BR, 148 E-14BS, 148 E-14BT, 148 E-14BU, 148 E-14BV, 148 E-14BW, 148 E-14BX, 148 E-14BY, 148 E-14BZ, 148 E-14CA, 148 E-14CB, 148 E-14CC, 148 E-14CD, 148 E-14CE, 148 E-14CF, 148 E-14CG, 148 E-14CH, 148 E-14CI, 148 E-14CJ, 148 E-14CK, 148 E-14CL, 148 E-14CM, 148 E-14CN, 148 E-14CO, 148 E-14CP, 148 E-14CQ, 148 E-14CR, 148 E-14CS, 148 E-14CT, 148 E-14CU, 148 E-14CV, 148 E-14CW, 148 E-14CX, 148 E-14CY, 148 E-14CZ, 148 E-14DA, 148 E-14DB, 148 E-14DC, 148 E-14DD, 148 E-14DE, 148 E-14DF, 148 E-14DG, 148 E-14DH, 148 E-14DI, 148 E-14DJ, 148 E-14DK, 148 E-14DL, 148 E-14DM, 148 E-14DN, 148 E-14YF, 148 E-14YG, 148 E-14YH, 148 E-14YI, 148 E-14YJ, 148 E-14YK, 148 E-14YL, 148 E-14YM, 148 E-14YN, 148 E-14YO, 148 E-14YP, 148 E-14YQ, 148 E-14YR, 148 E-14YS, 148 E-14YT, 148 E-14YU, 148 E-14YV, 148 E-14YW, 148 E-14YX, 148 E-14YY, 148 E-14YZ, 148 E-14ZA, 148 E-14ZB, 148 E-14ZC, 148 E-14ZD, 148 E-14ZE, 148 E-14ZF, 148 E-14ZG, 148 E-14ZH, 148 E-14ZI, 148 E-14ZJ, 148 E-14ZK, 148 E-14ZL, 148 E-14ZM, 148 E-14ZN, 148 E-14ZO, 148 E-14ZP, 148 E-14ZQ, 148 E-14ZR, 148 E-14ZS, 148 E-14ZT, 148 E-14ZU, 148 E-14ZV, 148 E-14ZW, 148 E-14ZX, 148 E-14ZY, 148 E-14ZZ	

LOVELAND PACKING CO. INC.
P.O. BOX 178
LOVELAND, COLO. 80537

ALBERT J. MILTENBERGER &
RONALD V. MILTENBERGER
1536 28TH ST.
LOVELAND, COLO. 80537

Point of Beginning Par. 13,
14 & E-14, S. 11°-29' W., 337.3'
To SW Corner SE 1/4 SW 1/4 Sec. 24


S.W. 1/4 Sec. 24
7.5 N., R. 69 W.

STEVIE LEE HONAKER HOWELL
2133 GLENFAIR, ROAD
GREELEY, COLO. 80631

BRADLEY DEE JONES &
MARILYN JO JONES
2815 W 13TH
LOVELAND, COLO. 80537

Prov. Line
 $\Delta = 3^{\circ}11'11''$
 $D = 0^{\circ}30'$
 $T = 318.47'$
 $L = 636.67'$
 $R = 11,459.16'$

N.W. 1/4 Sec. 25
7.5 N., R. 69 W.

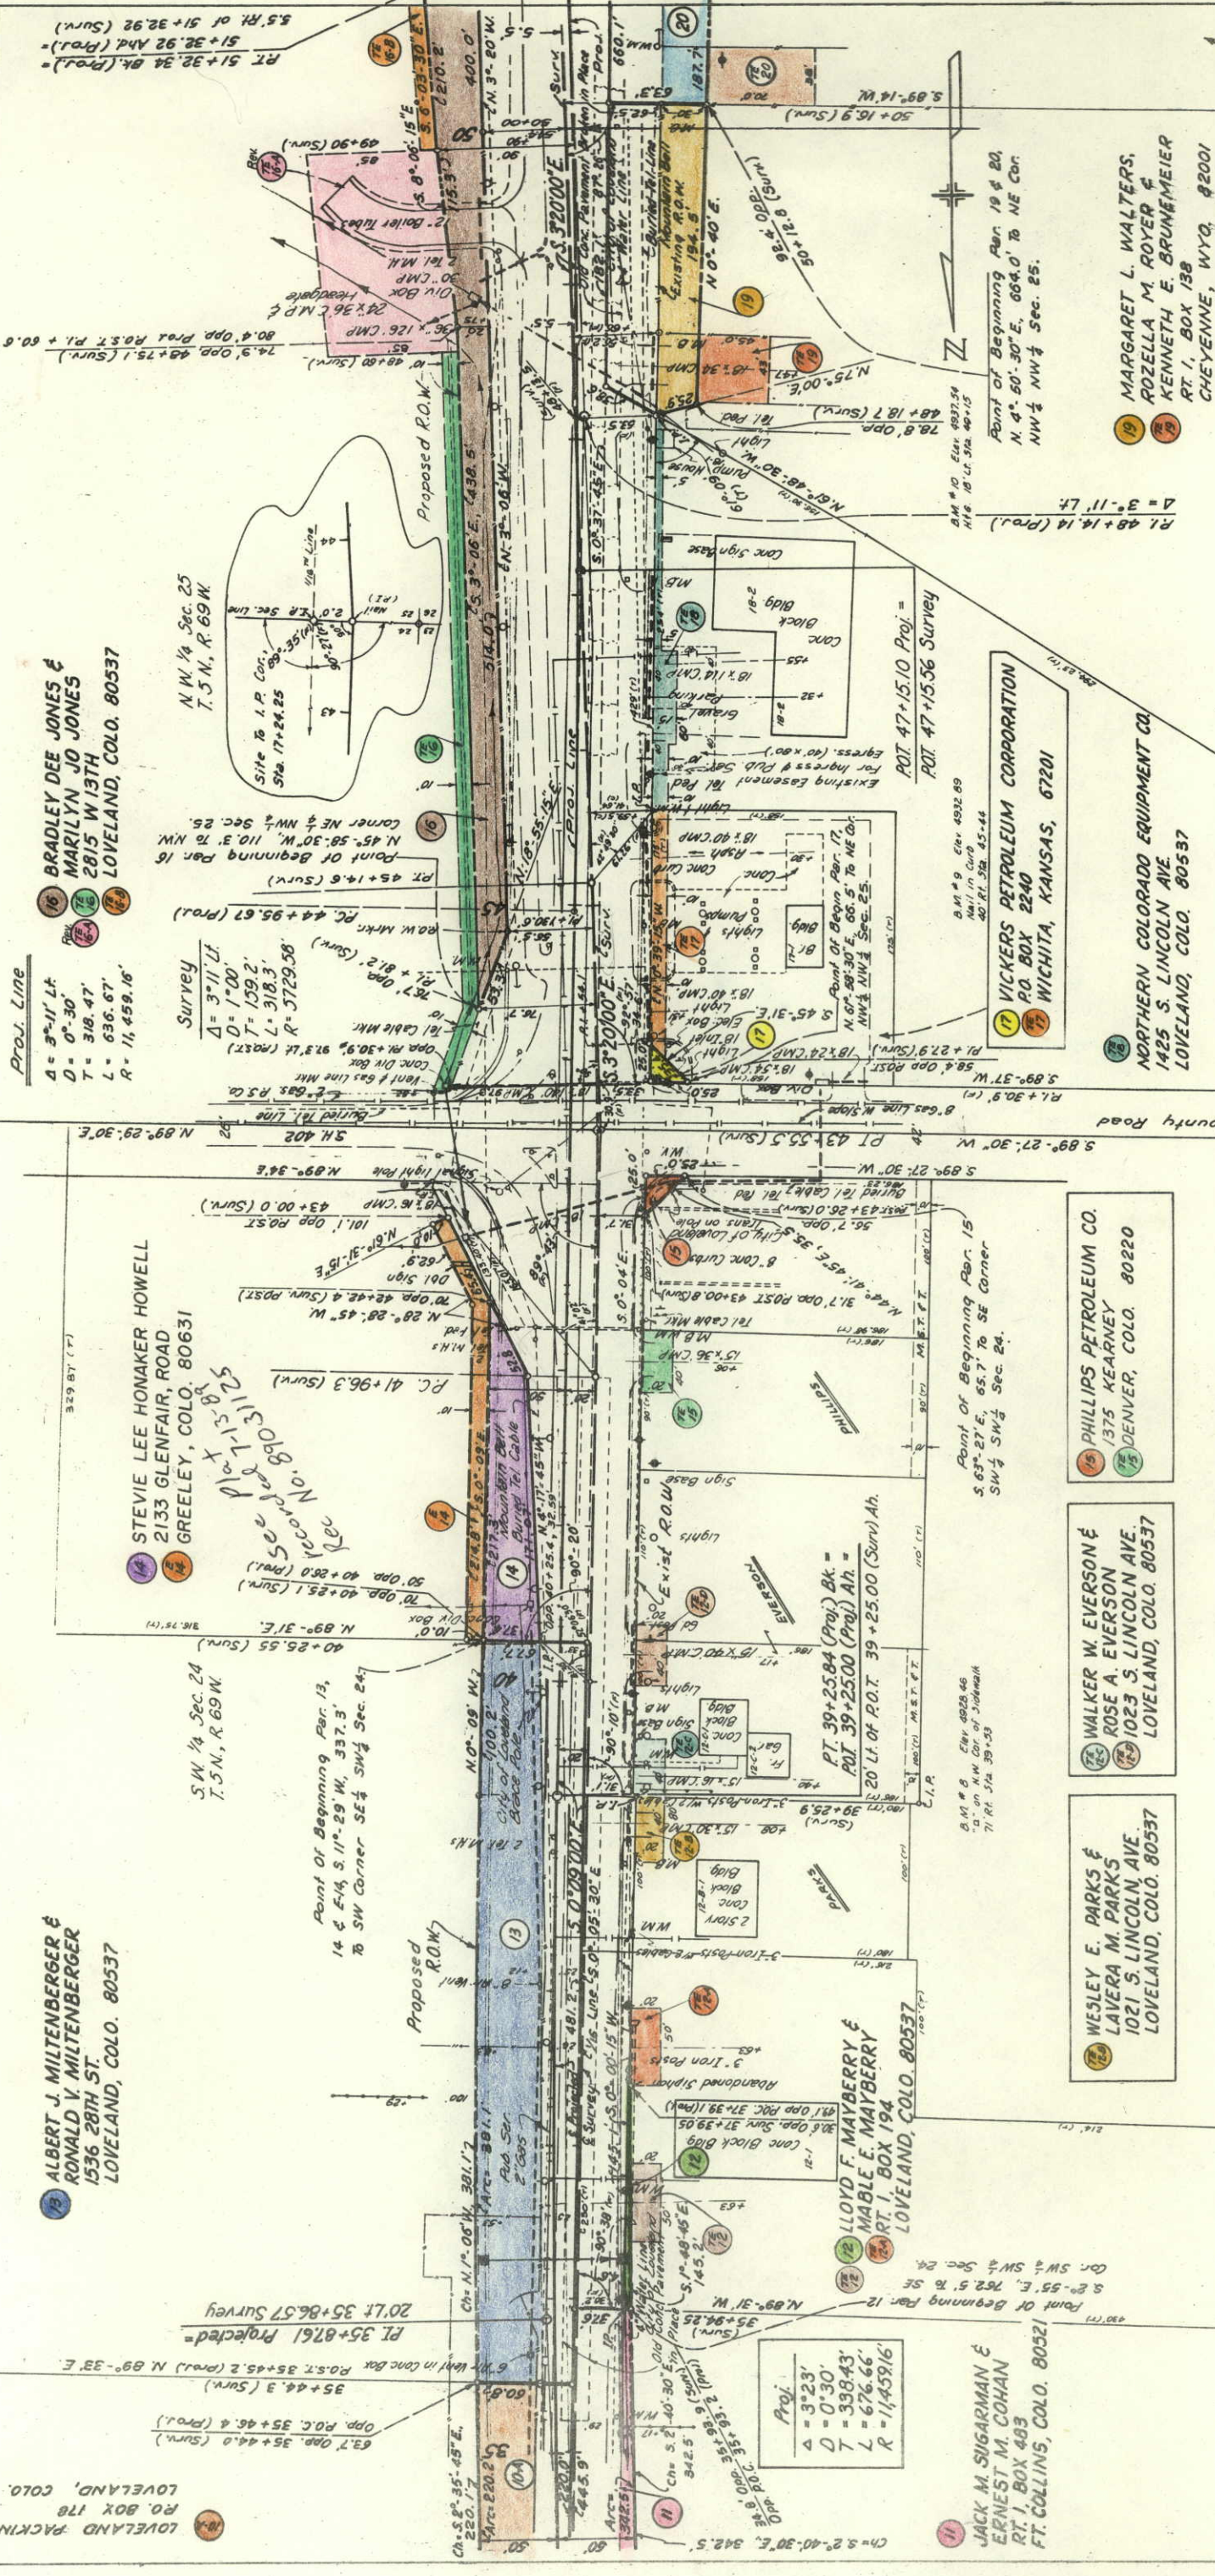

WESLEY E. PARKS &
LAVERA M. PARKS
1023 S. LINCOLN AVE.
LOVELAND, COLO. 80537

WALKER W. EVERSON &
ROSE A. EVERSON
1023 S. LINCOLN AVE.
LOVELAND, COLO. 80537

PHILLIPS PETROLEUM CO.
1575 KEARNEY
DENVER, COLO. 80220


VICKERS PETROLEUM CORPORATION
P.O. BOX 2240
WICHITA, KANSAS, 67201

MARGARET L. WALTERS,
ROZELLA M. ROYER &
KENNETH E. BRUNEMEIER
RT. 1, BOX 138
CHEYENNE, WYO. 82001

RICHARD E. ROARK &
WILMA J. ROARK, J.T.
1531 S. LINCOLN AVE.
LOVELAND, COLO. 80537

[illegible]

**RIGHT OF WAY
LOVELAND SQ. TO SH 402**

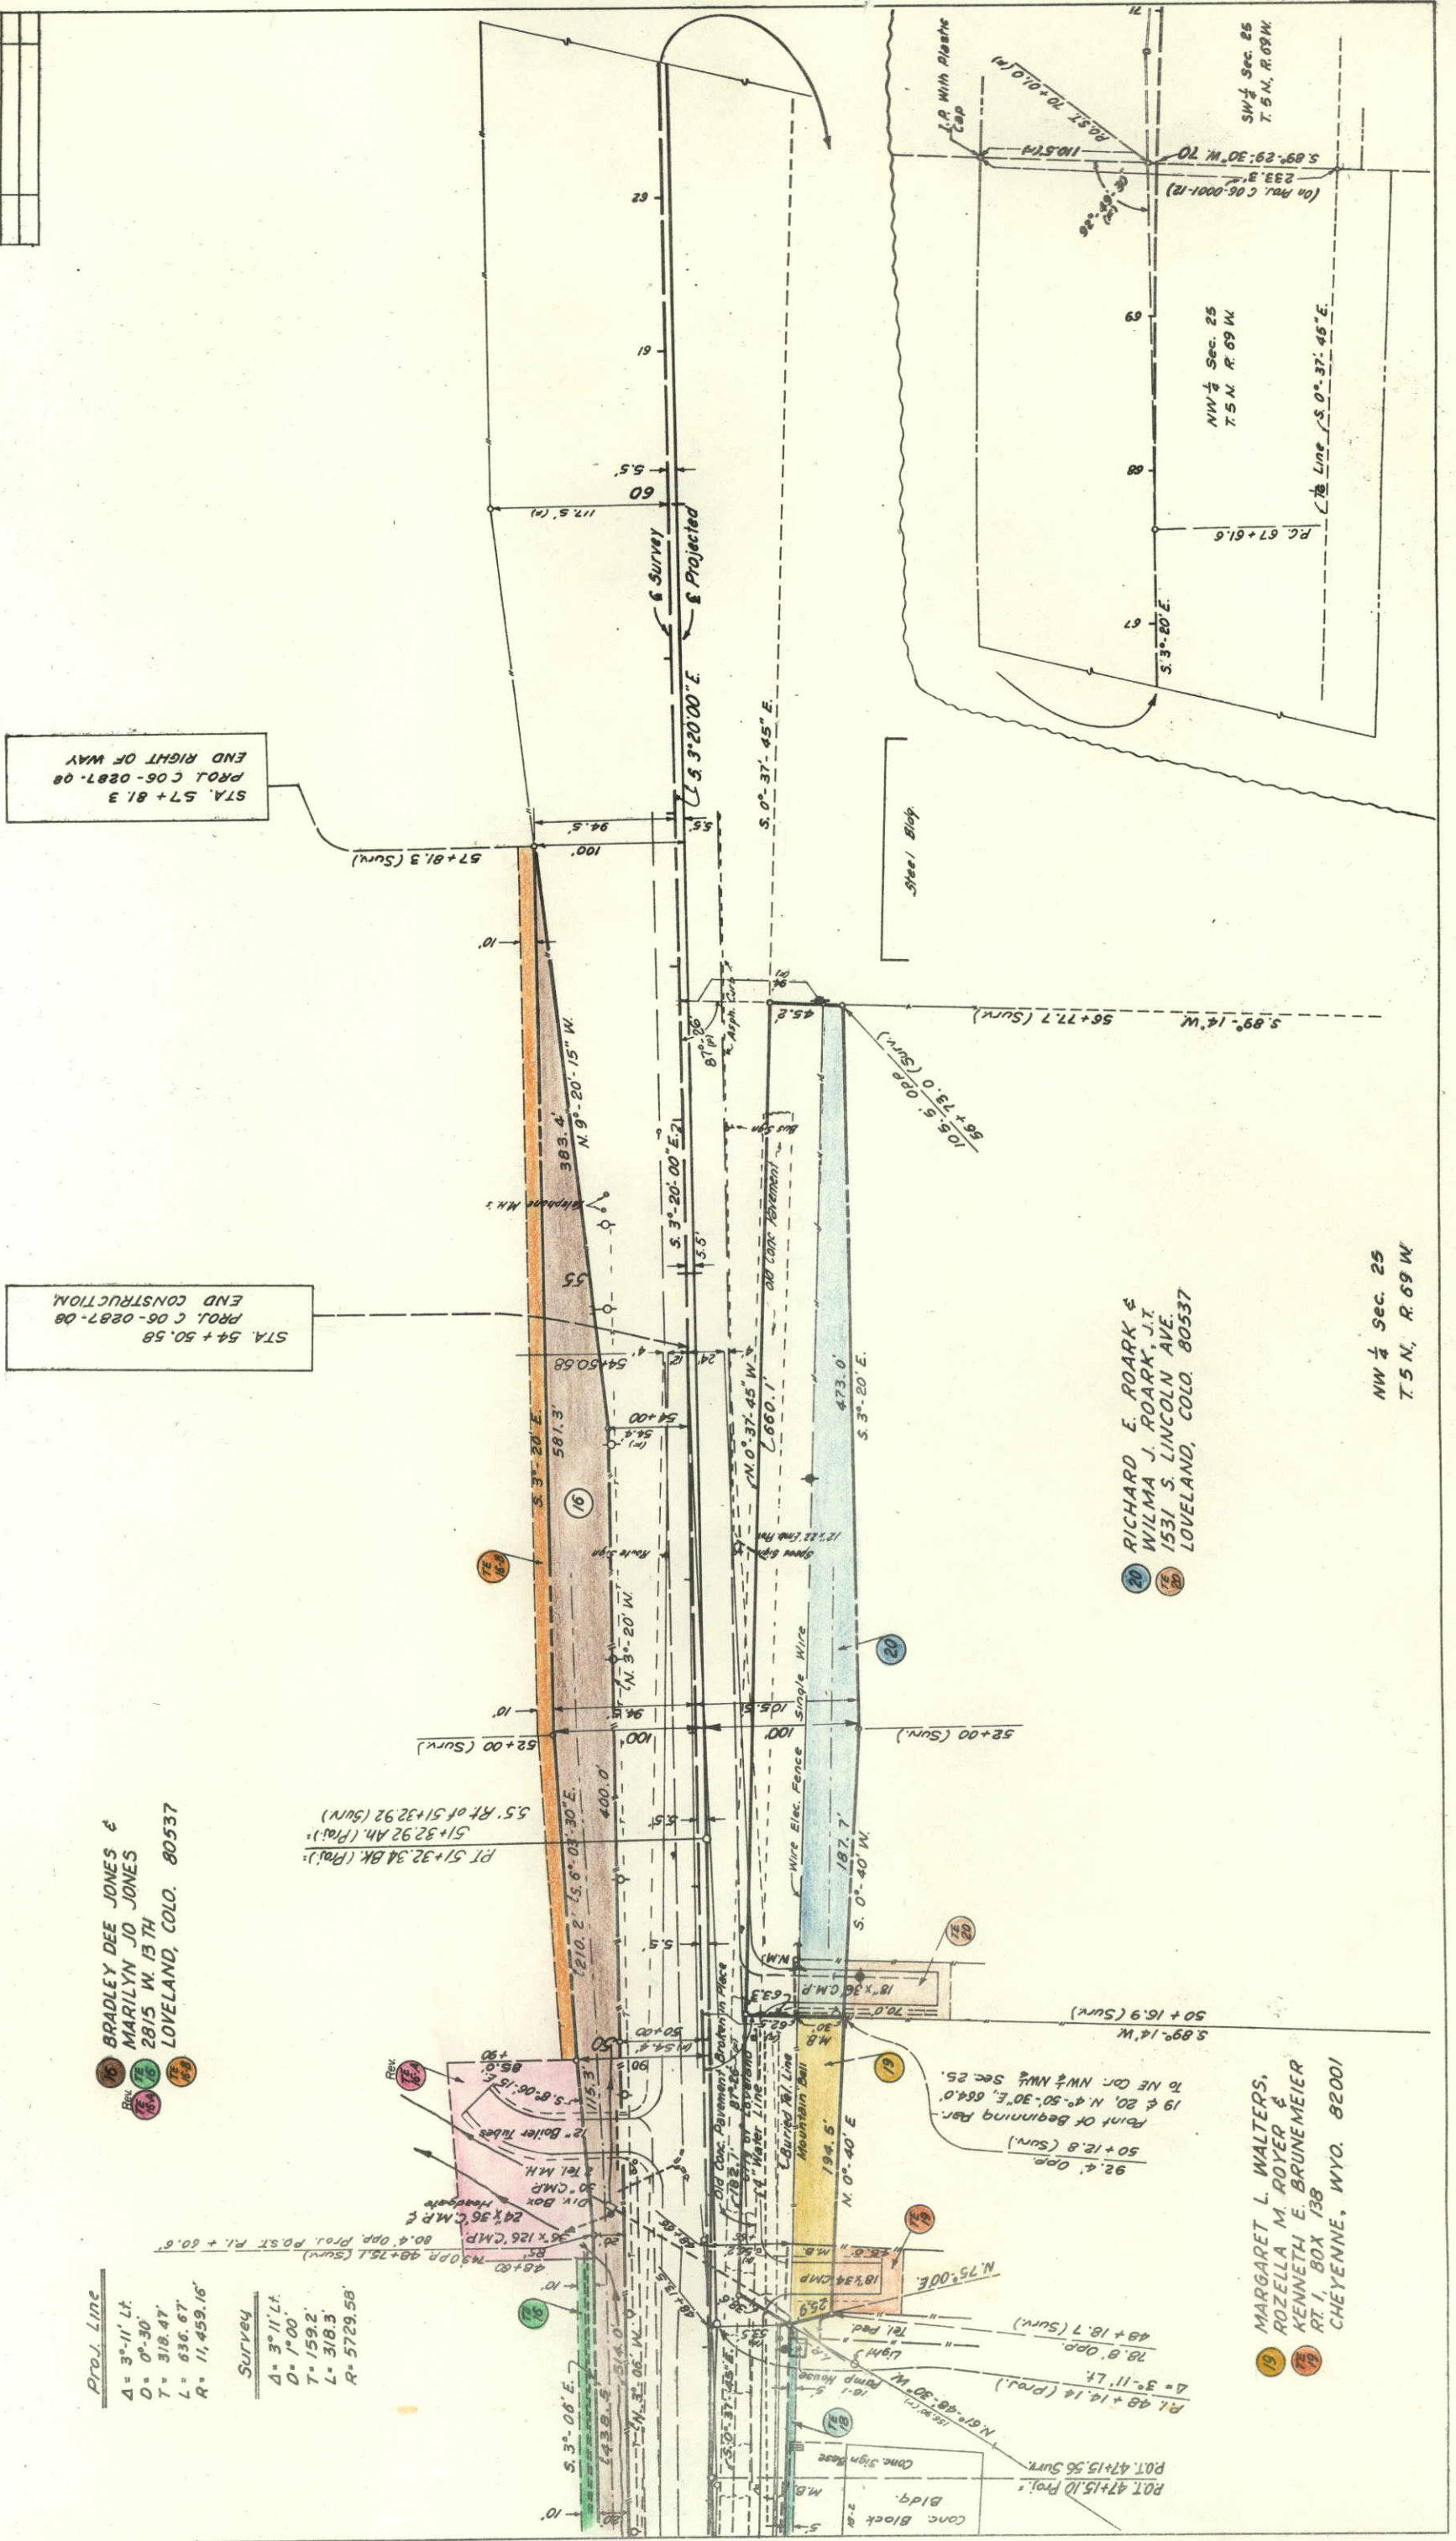

NW $\frac{1}{4}$ Sec. 25
T. 5 N., R. 69 W.

FEDERAL ROAD VERSION NO.	DIVISION	PROJ. NO.	SHEET NO.	TOTAL SHEETS
III	COLORADO	C 06-0287-08	11	11

RIGHT OF WAY
LOVELAND SQ. TO SH. 402
OWNERSHIP MAP
ORIGINAL SCALE: 1" = 200'

REVISIONS
2074 Add TE-1, TE-2, TE-3, Delete E-2,
TE-2A, E-3, TE-7A, TE-9C, Revise
TE-4A, TE-5, TE-7, TE-9A, TE-8A
Name change from E, TE-6, to BE-4, KC

T 5 N., R 69 W
Sec 24

BENANCIO RODRIGUEZ &
PRISCILLA RODRIGUEZ
734 MADISON AVE.
LOVELAND, COLO. 80537
Tr. In NE 1/4 SW 1/4 Sec. 24

JOSE R. GASCA &
MARIA D.C. GASCA
1026 20 SW
LOVELAND, COLO. 80537
Tr. In NE 1/4 SW 1/4 Sec. 24,
EXCEPT W. 30' FOR HWY.

DIAMOND SHAMROCK CORP.
P.O. BOX 631
AMARILLO, TEX. 79105
Plat 2, Block 6 Ballard Place

HILMER J. ROSLUND
S. LINCOLN
LOVELAND, COLO. 80537

HOWARD D. MORGAN &
THELMA L. MORGAN,
DALE E. SHERRILL &
DEE A. SHERRILL, J.T.
C. NAVAQUA COURT
LOVELAND, COLO. 80537
Tr. In NE 1/4 SW 1/4 Sec. 24,
EXCEPT RODRIGUEZ (1012-31),
GASCA (1549-463)

HIMWAY AUTO PARTS, INC.
850 S. LINCOLN AVE.
LOVELAND, COLO. 80537
Tr. In NE 1/4 SW 1/4 Sec. 24

LOVELAND PACKING COMPANY
P.O. BOX 178
LOVELAND, COLO. 80537
Part of SE 1/4 SW 1/4 Sec. 24, Subj. to R.O.W.
& Easements


STEVIE LEE HONAKER HOWELL
2133 GLENFAIR ROAD
GREELEY, COLO. 80631
Part of SE 1/4 SW 1/4 Sec. 24
Subj. to Hwy. R.O.W. 1030-592, 938-124,

ALBERT J. MILTENBERGER &
RONALD V. MILTENBERGER
1536 28TH ST.
LOVELAND, COLO. 80537
SE 1/4 SW 1/4 Sec. 24 (Other land)
Exc. 1311-186, 1549-442,
Other R.O.W.'s

BRADLEY DEE JONES &
MARILYN JO JONES
2815 W. 13TH
LOVELAND, COLO. 80537
E 1/4 NW 1/4 Sec. 25 (With Other Land)
Subject to: Hwy. R.O.W. 938-126, 1011-398

STA. 54+50.58
END CONSTRUCTION
PROJ. C 06-0287-08
STA. 57+81.3
END RIGHT OF WAY
PROJ. C 06-0287-08

STA. 1+64 BEGIN PROJ. C 06-0287-08
Approx. 1+59 on F 004-1(10) =
Approx. 1+59 on C 06-0001-12

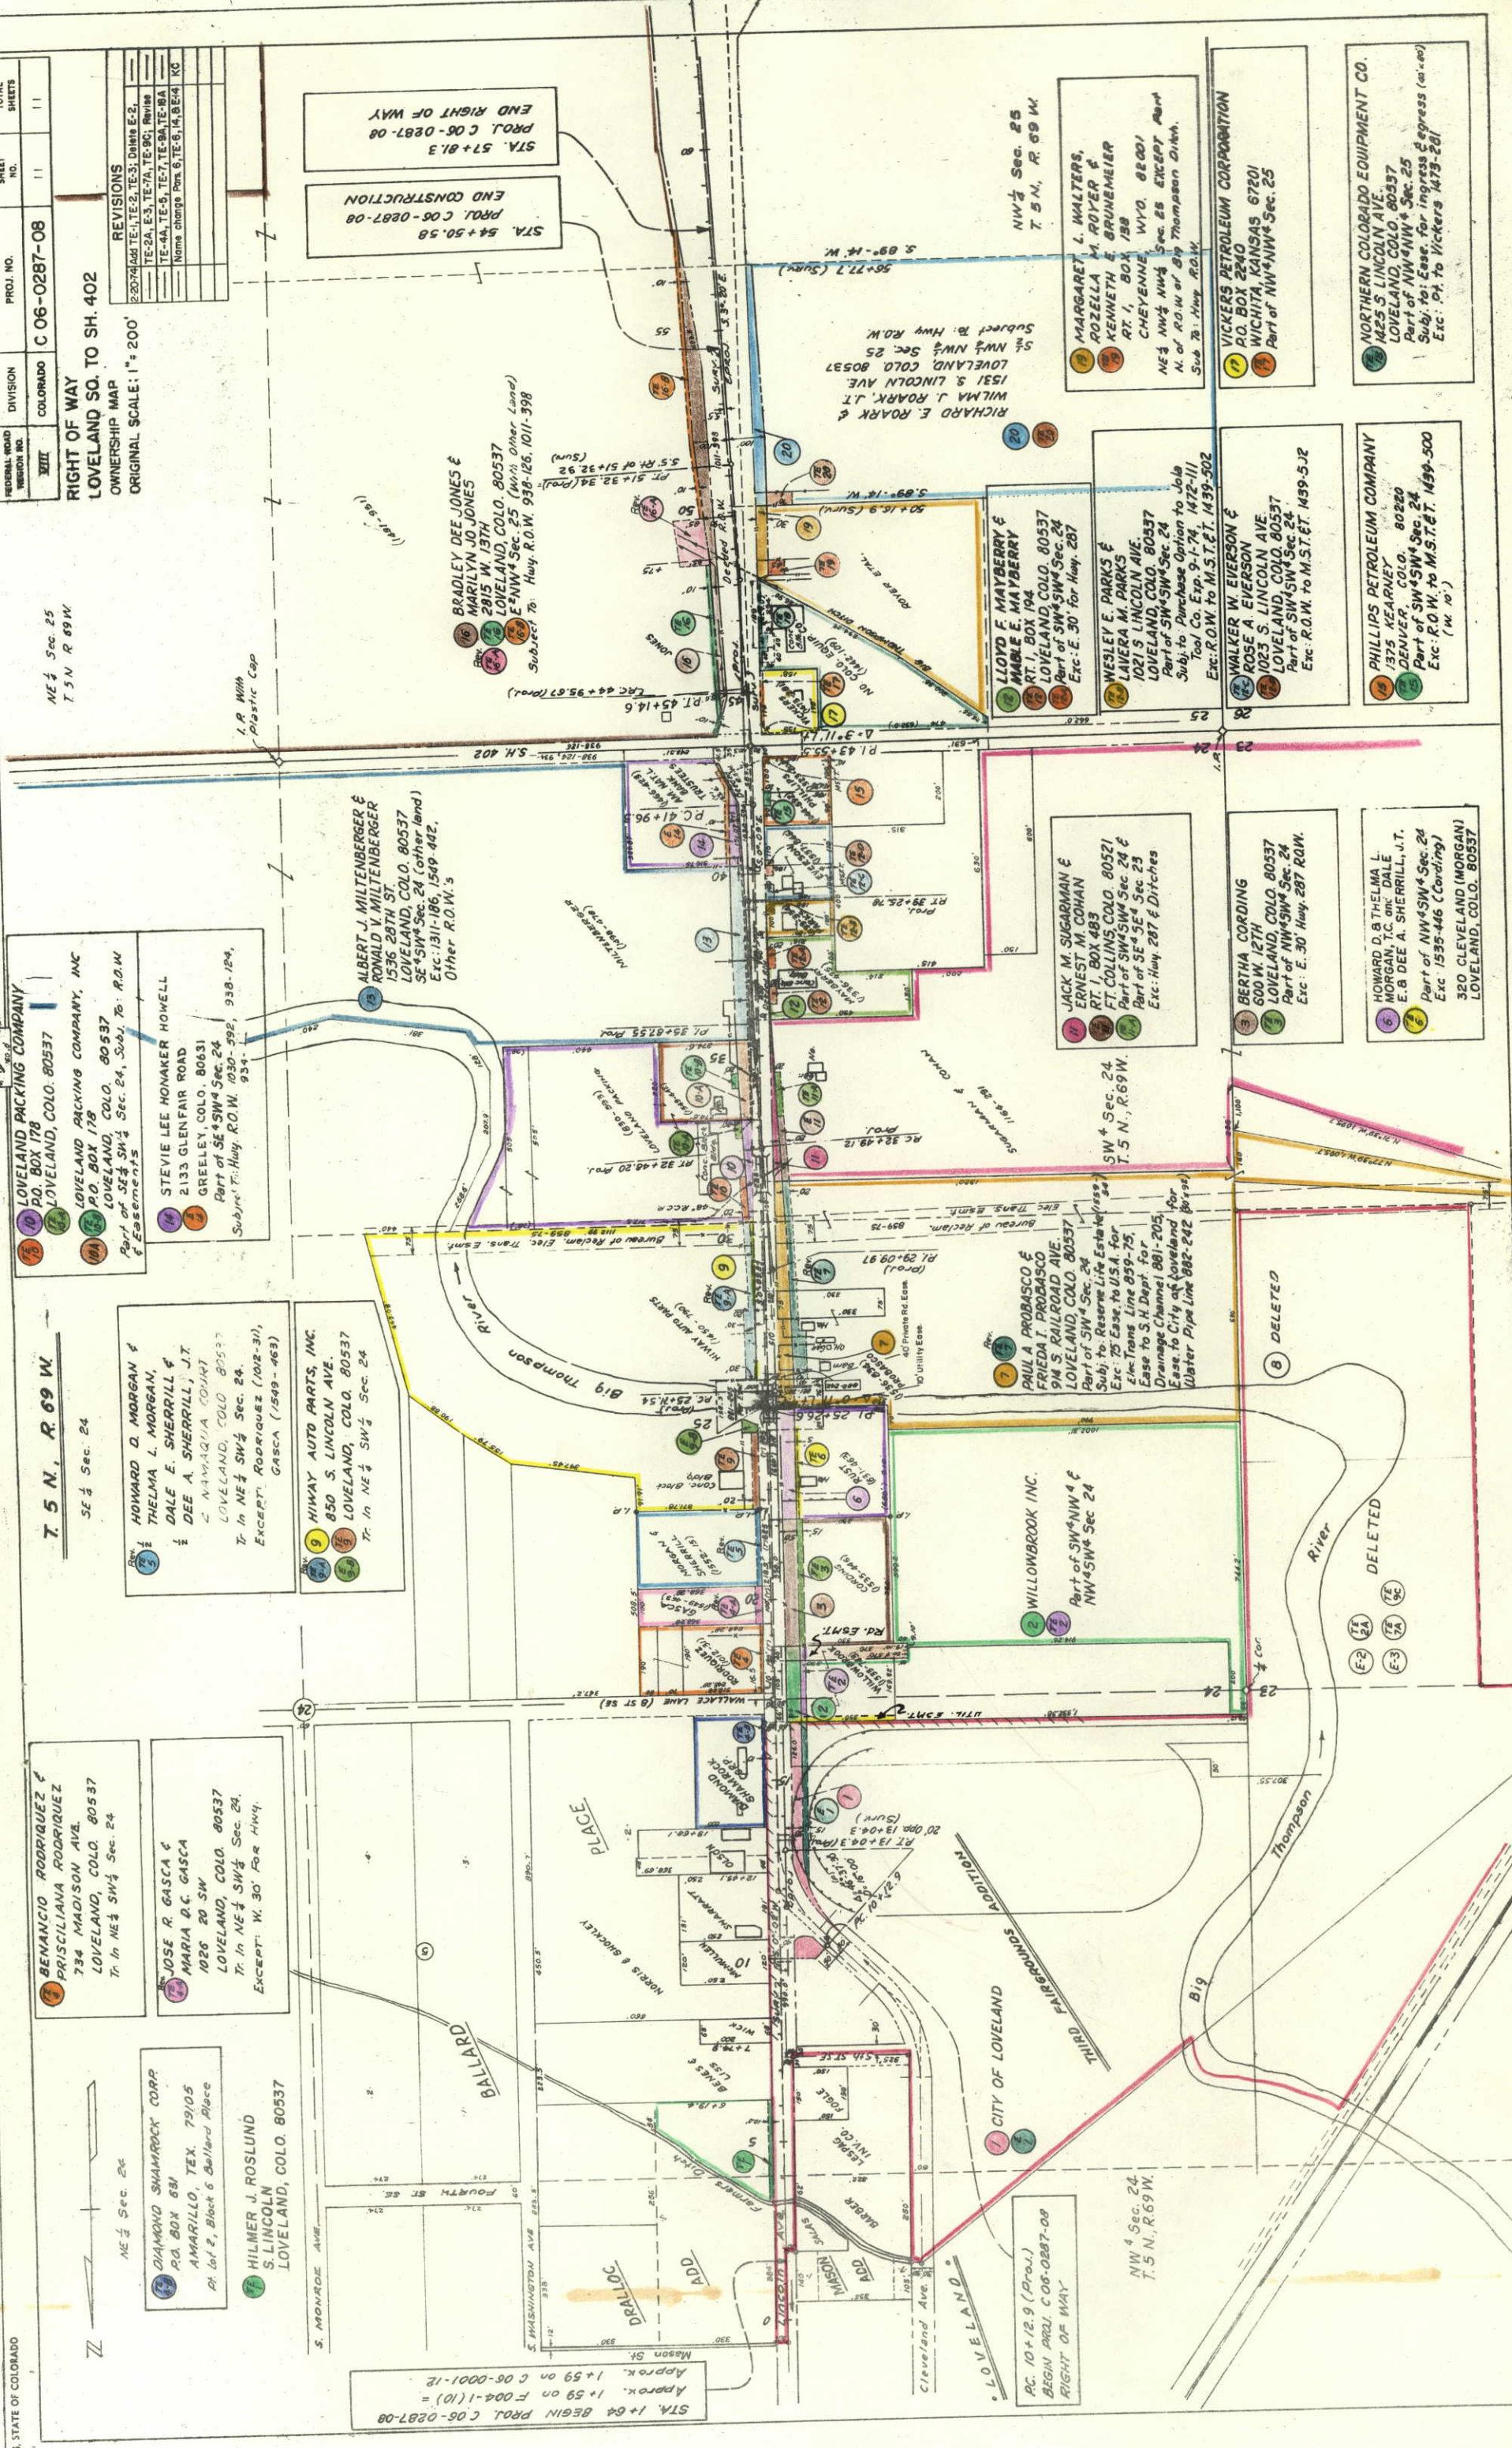

PC 10+12.9 (Proj.)
BEGIN PROJ. C 06-0287-08
RIGHT OF WAY

NW 1/4 Sec. 24
T 5 N., R 69 W.

DELETED
DELETED
DELETED

WILLOWBROOK INC.
Part of SW 1/4 NW 1/4 &
NW 1/4 SW 1/4 Sec. 24

PAUL A. PROBASCO &
FRIEDA I. PROBASCO
914 S. RAILROAD AVE.
LOVELAND, COLO. 80537
Part of SW 1/4 Sec. 24
Subj. to: Reserve Life Estate (1957)
Exc. 75 Ease to U.S.A. for
Elec Trans. Line 859-75,
Ease to S.H. Dept. for
Drainage Channel 881-205,
Ease to City of Loveland for
Water Pipe Line 882-242

JACK M. SUGARMAN &
ERNEST M. COHAN
RT. 1, BOX 483
FT. COLLINS, COLO. 80521
Part of SW 1/4 SW 1/4 Sec. 24 &
Part of SE 1/4 SW 1/4 Sec. 23
Exc. Hwy. 207 & Ditches

BERTHA CORDING
600 W. 12TH
LOVELAND, COLO. 80537
Part of NW 1/4 SW 1/4 Sec. 24
Exc. E. 30 Hwy. 207 R.O.W.

HOWARD D. & THELMA L.
MORGAN, T.C. ONE DALE
E. & DEE A. SHERRILL, J.T.
Exc. 1535-446 (Cording)
320 CLEVELAND (MORGAN)
LOVELAND, COLO. 80537

WALKER W. EVERSON &
ROSE A. EVERSON
1023 S. LINCOLN AVE.
LOVELAND, COLO. 80537
Part of SW 1/4 SW 1/4 Sec. 24
Exc. R.O.W. to M.S.T.E.T. 1459-502

WESLEY E. PARKS &
LAVEA M. PARKS
1021 S. LINCOLN AVE.
LOVELAND, COLO. 80537
Part of SW 1/4 SW 1/4 Sec. 24
Subj. to: Purchase Option to John
Tool Co. Exp. 9-1-74, 1472-111
Exc. R.O.W. to M.S.T.E.T. 1459-502

LLOYD F. MAYBERRY &
MALE E. MAYBERRY
RT. 1, BOX 194
LOVELAND, COLO. 80537
Part of SW 1/4 SW 1/4 Sec. 24
Exc. E. 30 for Hwy. 207

RICHARD E. ROARK &
WILMA J. ROARK, J.T.
1531 S. LINCOLN AVE.
LOVELAND, COLO. 80537
5 1/2 NW 1/4 Sec. 25
Subject to: Hwy. R.O.W.

MARGARET L. WALTERS,
ROZELLA M. ROYER &
KENNETH E. BRUNEMEIER
RT. 1, BOX 188
CHEYENNE, WYO. 82001
NE 1/4 NW 1/4 Sec. 25 EXCEPT Part
N. of R.O.W. of Big Thompson Ditch.
Subj. to: Hwy. R.O.W.

VICKERS PETROLEUM CORPORATION
P.O. BOX 2240
WICHITA, KANSAS 67201
Part of NW 1/4 NW 1/4 Sec. 25

NORTHERN COLORADO EQUIPMENT CO.
1425 S. LINCOLN AVE.
LOVELAND, COLO. 80537
Part of NW 1/4 NW 1/4 Sec. 25
Subj. to: Ease for ingress & egress (as to)
Exc. pt. to Vickers 1473-281

PHILLIPS PETROLEUM COMPANY
1375 KEARNEY
DENVER, COLO. 80220
Part of SW 1/4 SW 1/4 Sec. 24
Exc. R.O.W. to M.S.T.E.T. 1459-500
(M 10')