

INDEX OF SHEETS

- 1 TITLE SHEET
- 2 TABULATION OF PROPERTIES
- 3-6 PLAN AND PROFILE SHEETS
SHOWING RIGHT OF WAY.
- 7 OWNERSHIP MAP

COLORADO DEPARTMENT OF HIGHWAYS

PLAN AND PROFILE OF PROPOSED STATE PROJECT NO. C 07-0093-03 STATE HIGHWAY NO. 93 BOULDER COUNTY


SCALES OF ORIGINAL DRAWINGS

ON PLAN, 1 IN. - 50 FT.
ON PROFILE 1 IN. - 50 FT. HORIZONTAL
1 IN. - 10 FT. VERTICAL
GRADE LINE ON PROFILE IS SHOWN AS GRADE OF FINISHED ROAD
GROSS LENGTH OF PROJECT
NET LENGTH OF PROJECT

RIGHT OF WAY

STA. 43+28.9
BEGIN C 07-0093-03


STA. 83+07.3 OPPOSITE STA. 82+85.0, BEGIN SP 7-93-501
END C 07-0093-03

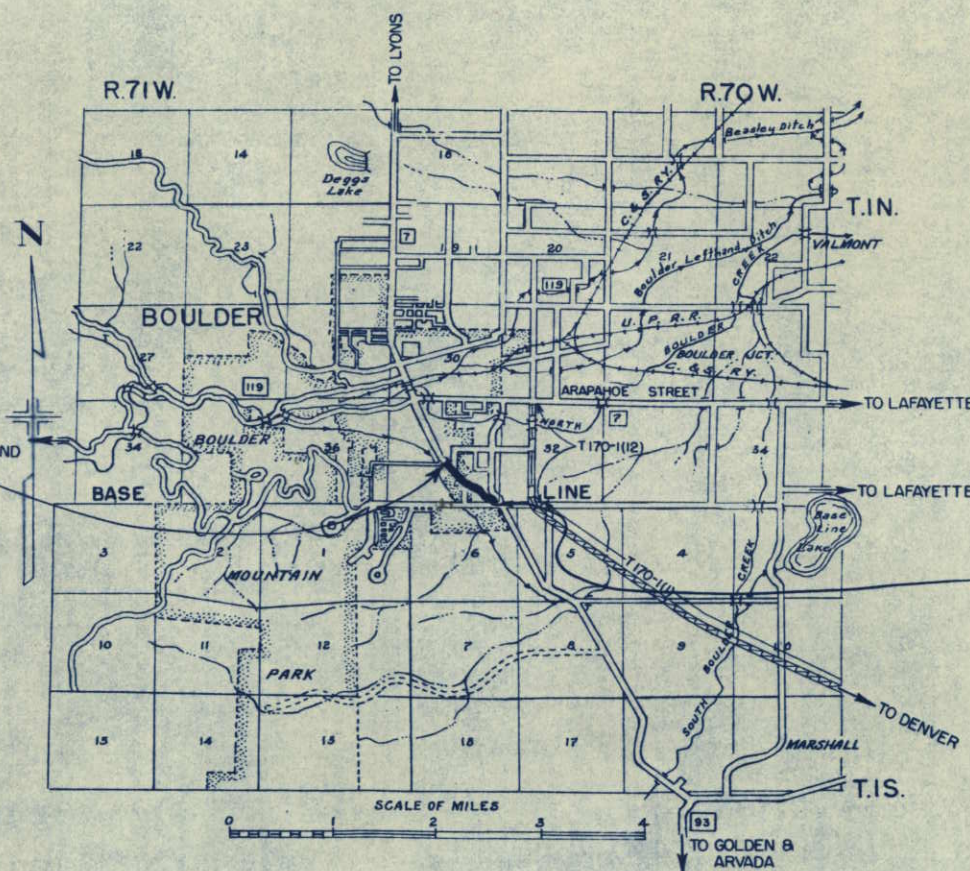

FEDERAL ROAD DIVISION NO.	DISTRICT	PROJ. NO.	SHEET NO.	TOTAL SHEETS
9	COLORADO	C 07-0093-03	1	

RIGHT OF WAY

CONVENTIONAL SIGNS

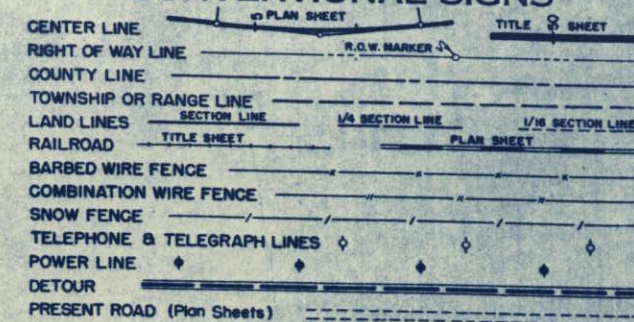

BOULDER

S.H. No. 93

PROJ. C 07-0093-03

FED. ROAD DIST. NO.	STATE	PROJ. NO.	SHEET NO.	TOTAL SHEETS
3	COLO.	C 07-0093-03	2	


RIGHT OF WAY Rev. 1-26-53 T.L.K.

Rev. 8-19-53 T.L.K.
REMARKS Rev. 2-15-54 S.W.Z. 13Rev.

[illegible]

FED. ROAD DIST. NO.	DIST.	PROJ. NO.	SHEET NO.	TOTAL SHEETS
9	COLO.	C 07-0093-03	3	

RIGHT OF WAY

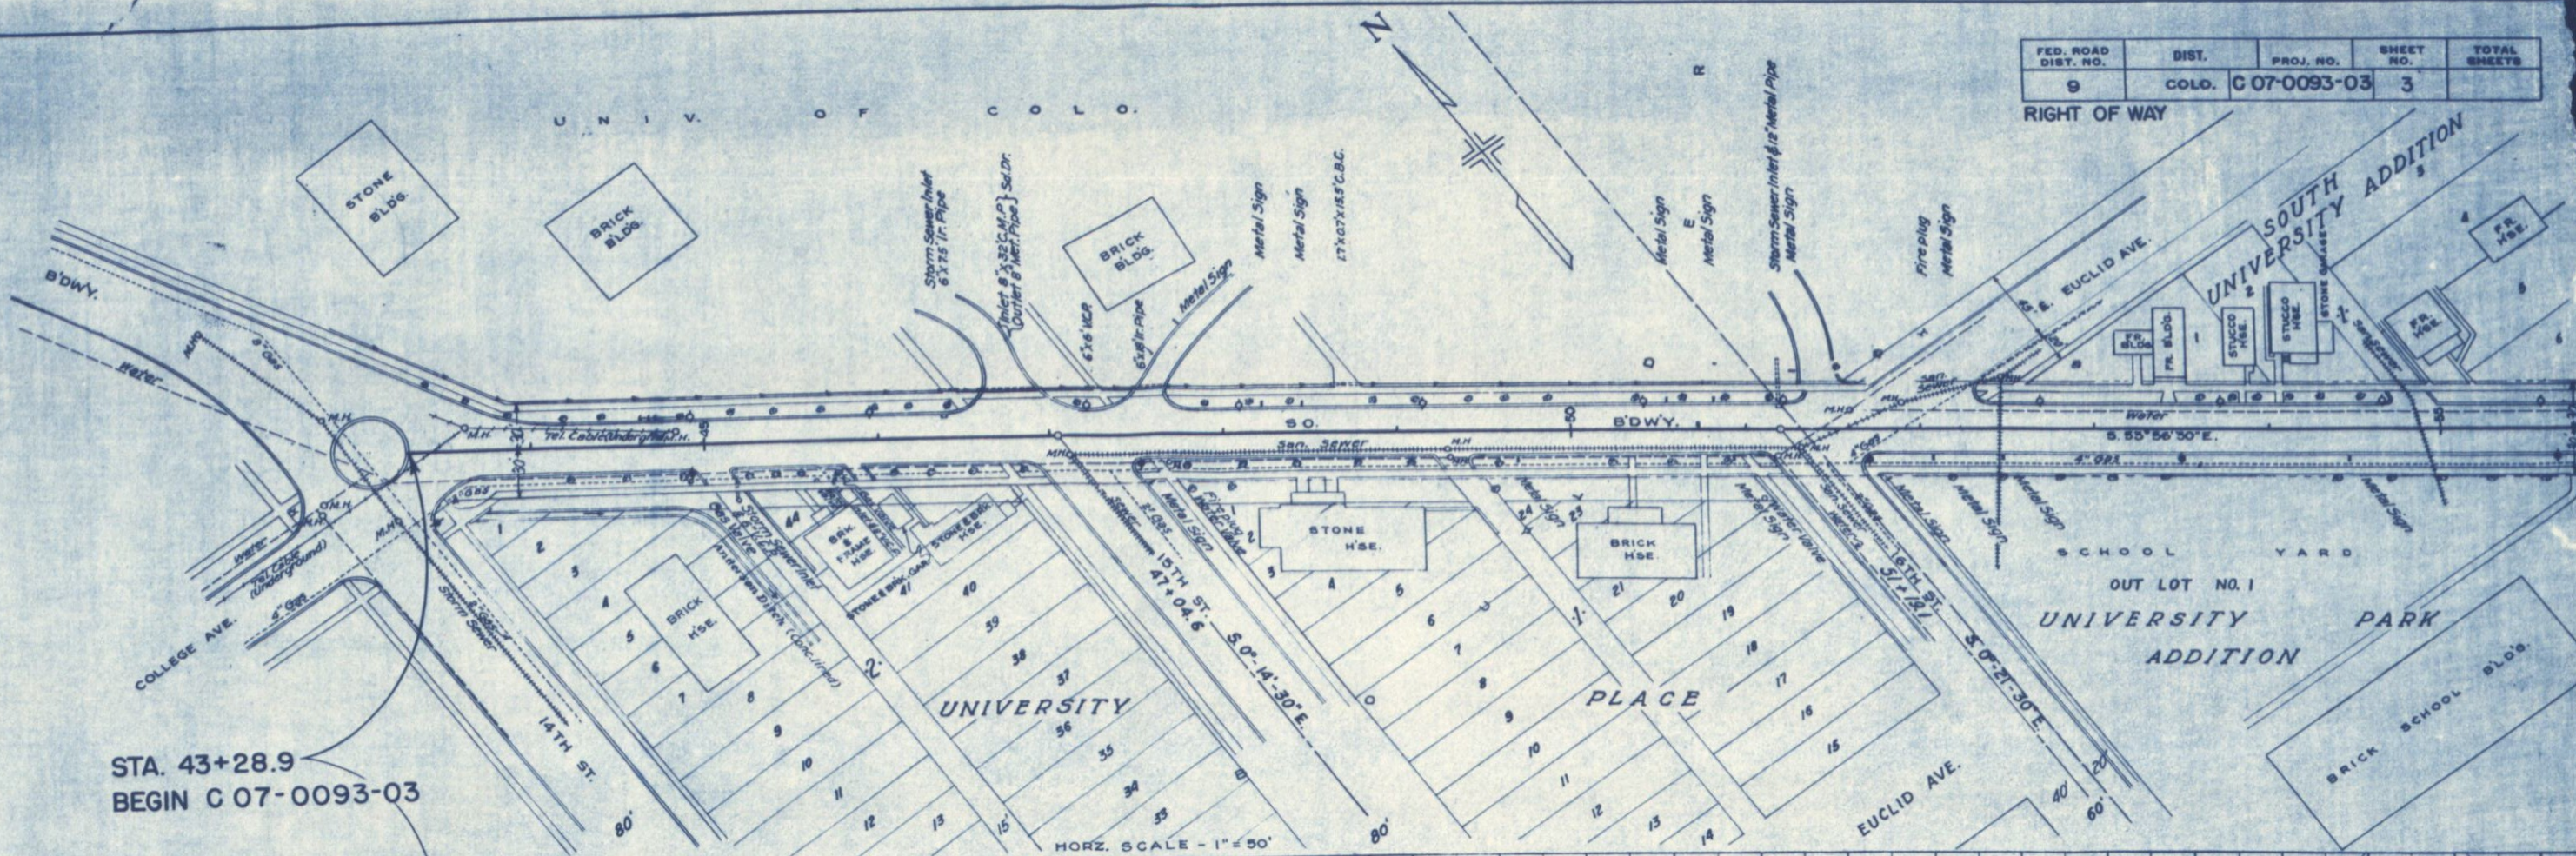



STA. 43+28.9
BEGIN C 07-0093-03

HORZ. SCALE - 1" = 50'

1	Oil Mot	1B A-2-7(2)
2	1A A-1-D (0)	1L 43.5
3	1L N.V.	2L 200
4	2L N.P.	3A 200 330
5	3A 200 200	GBR 69



12	Oil Mot
2A	A-1-D (0)
Sim to	1A
2B	A-2-7 (2)
Sim to	1B

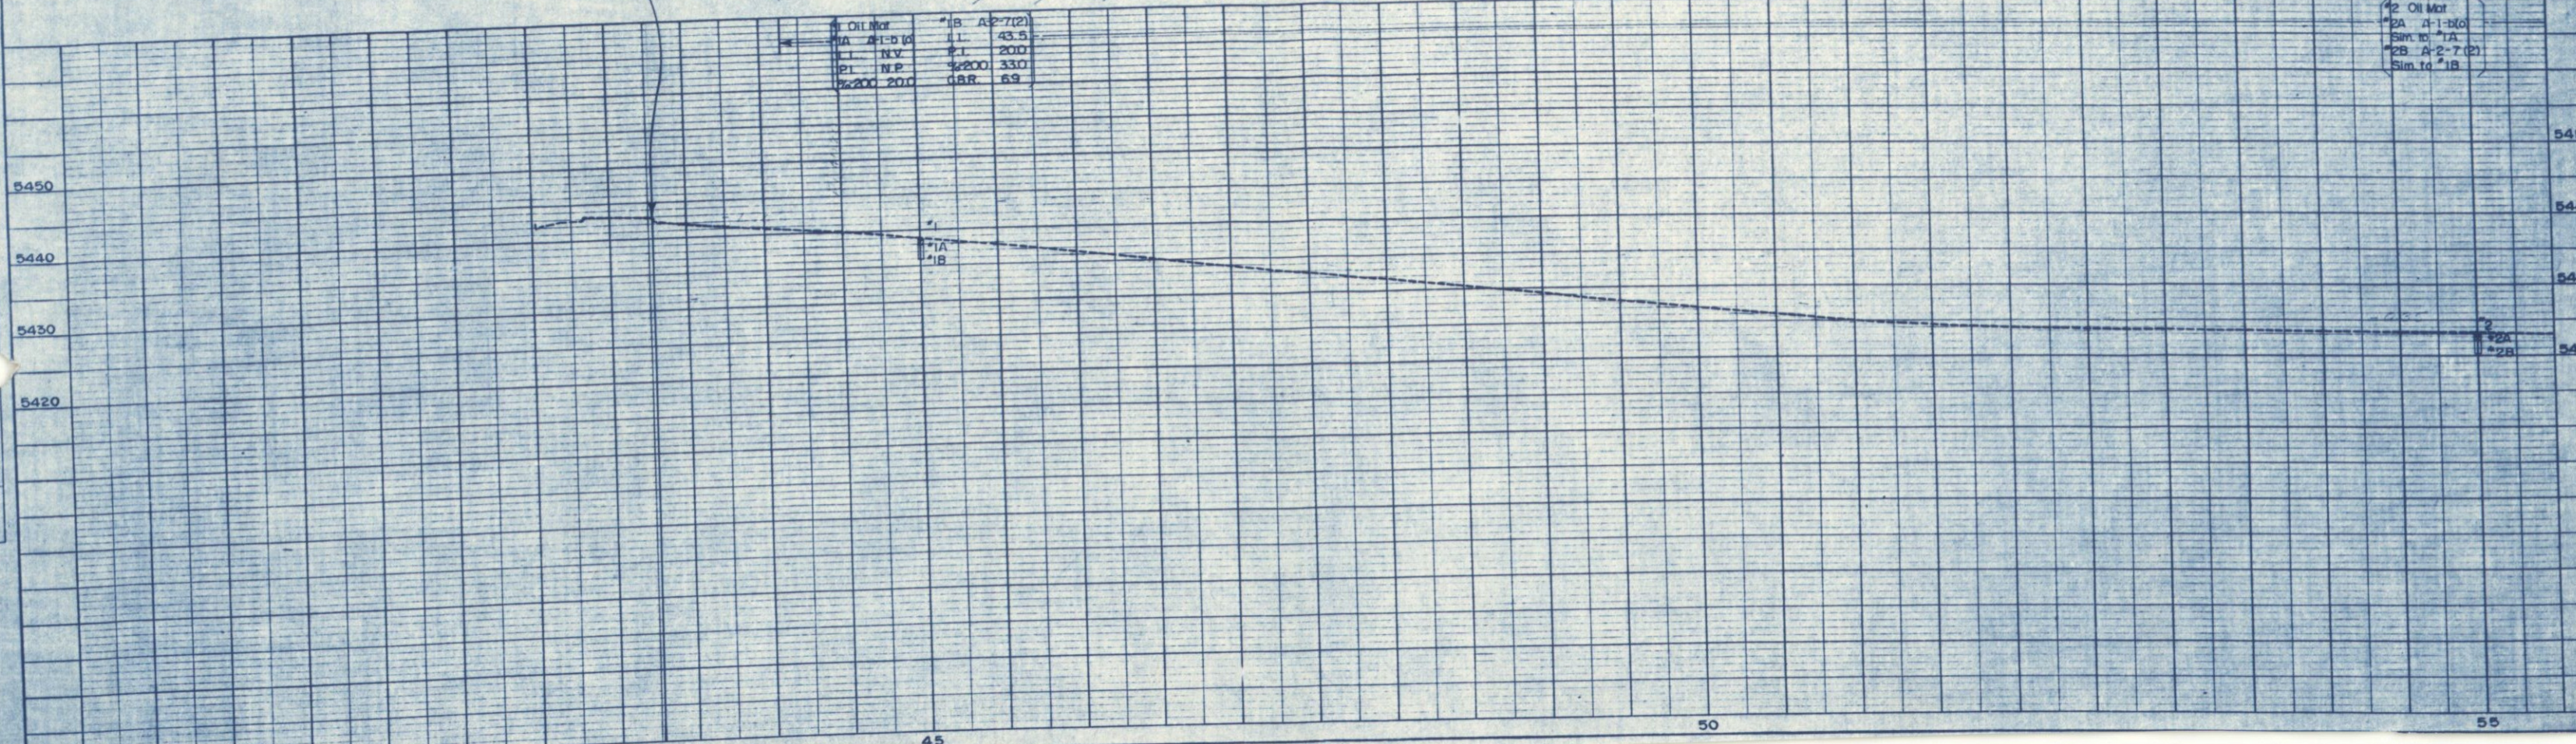

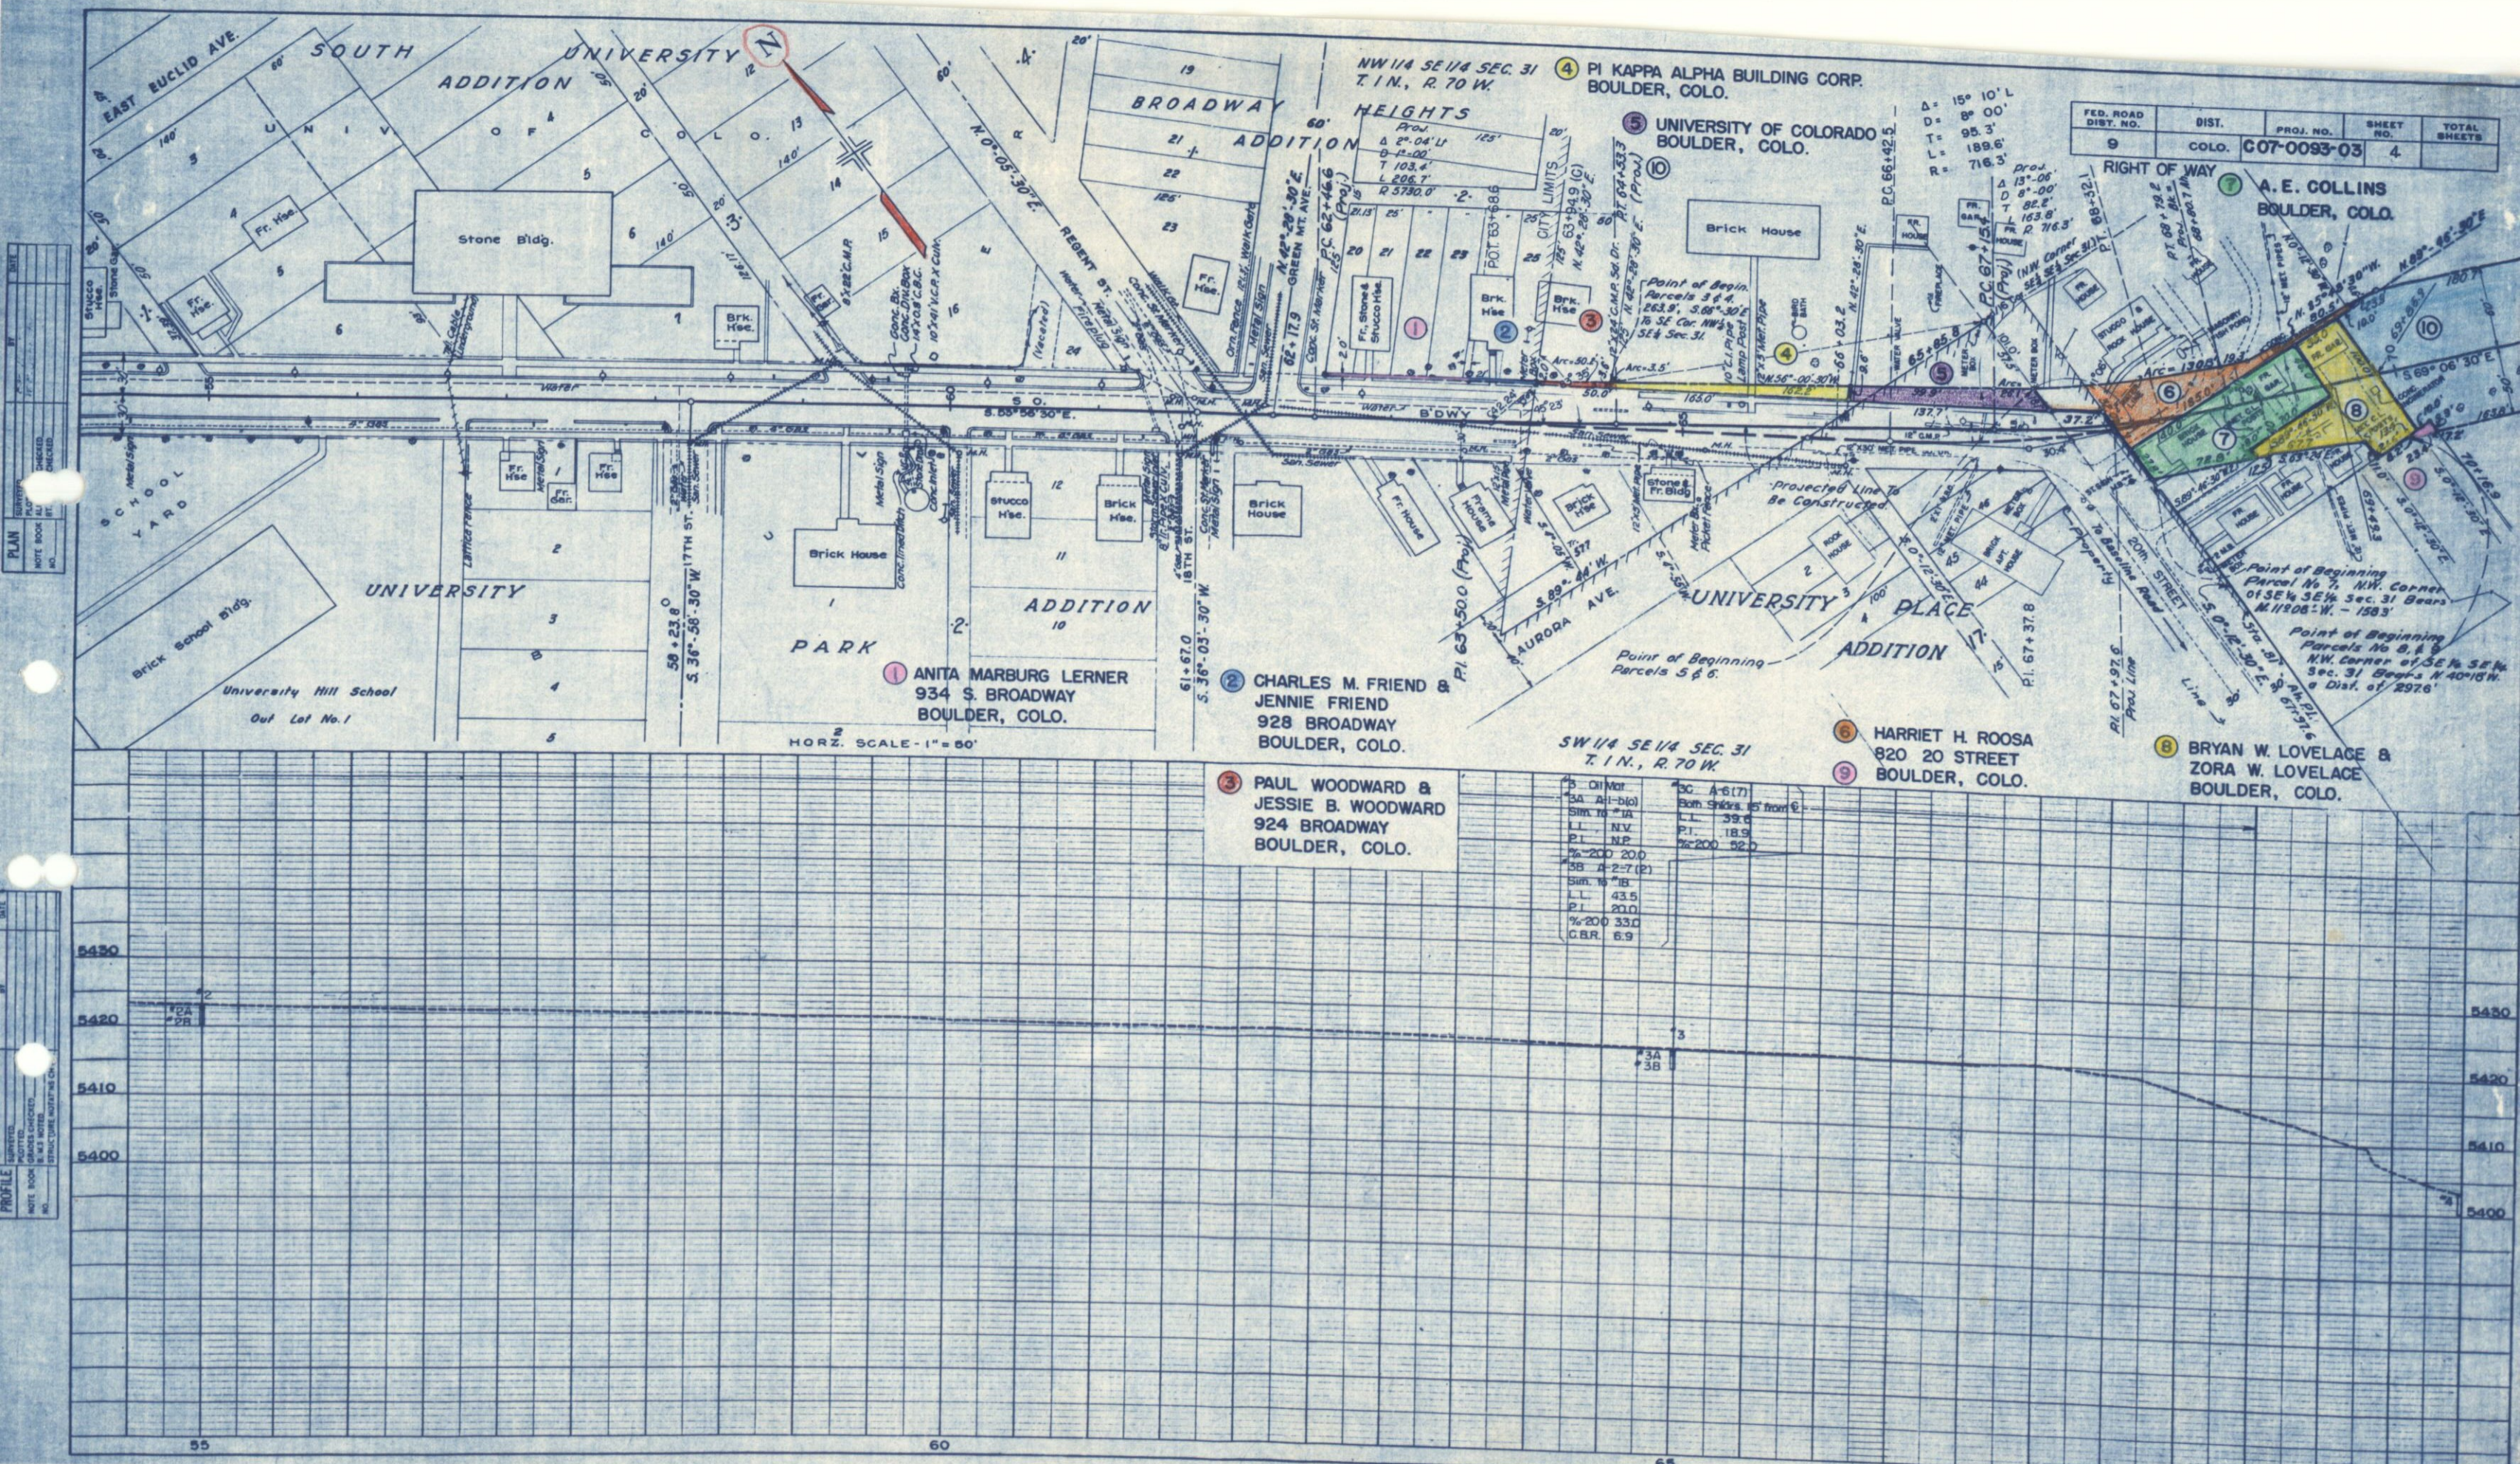


PLAN
DATE
BY
NOTE BOOK
NO.

PROFILE
DATE
BY
NOTE BOOK
NO.

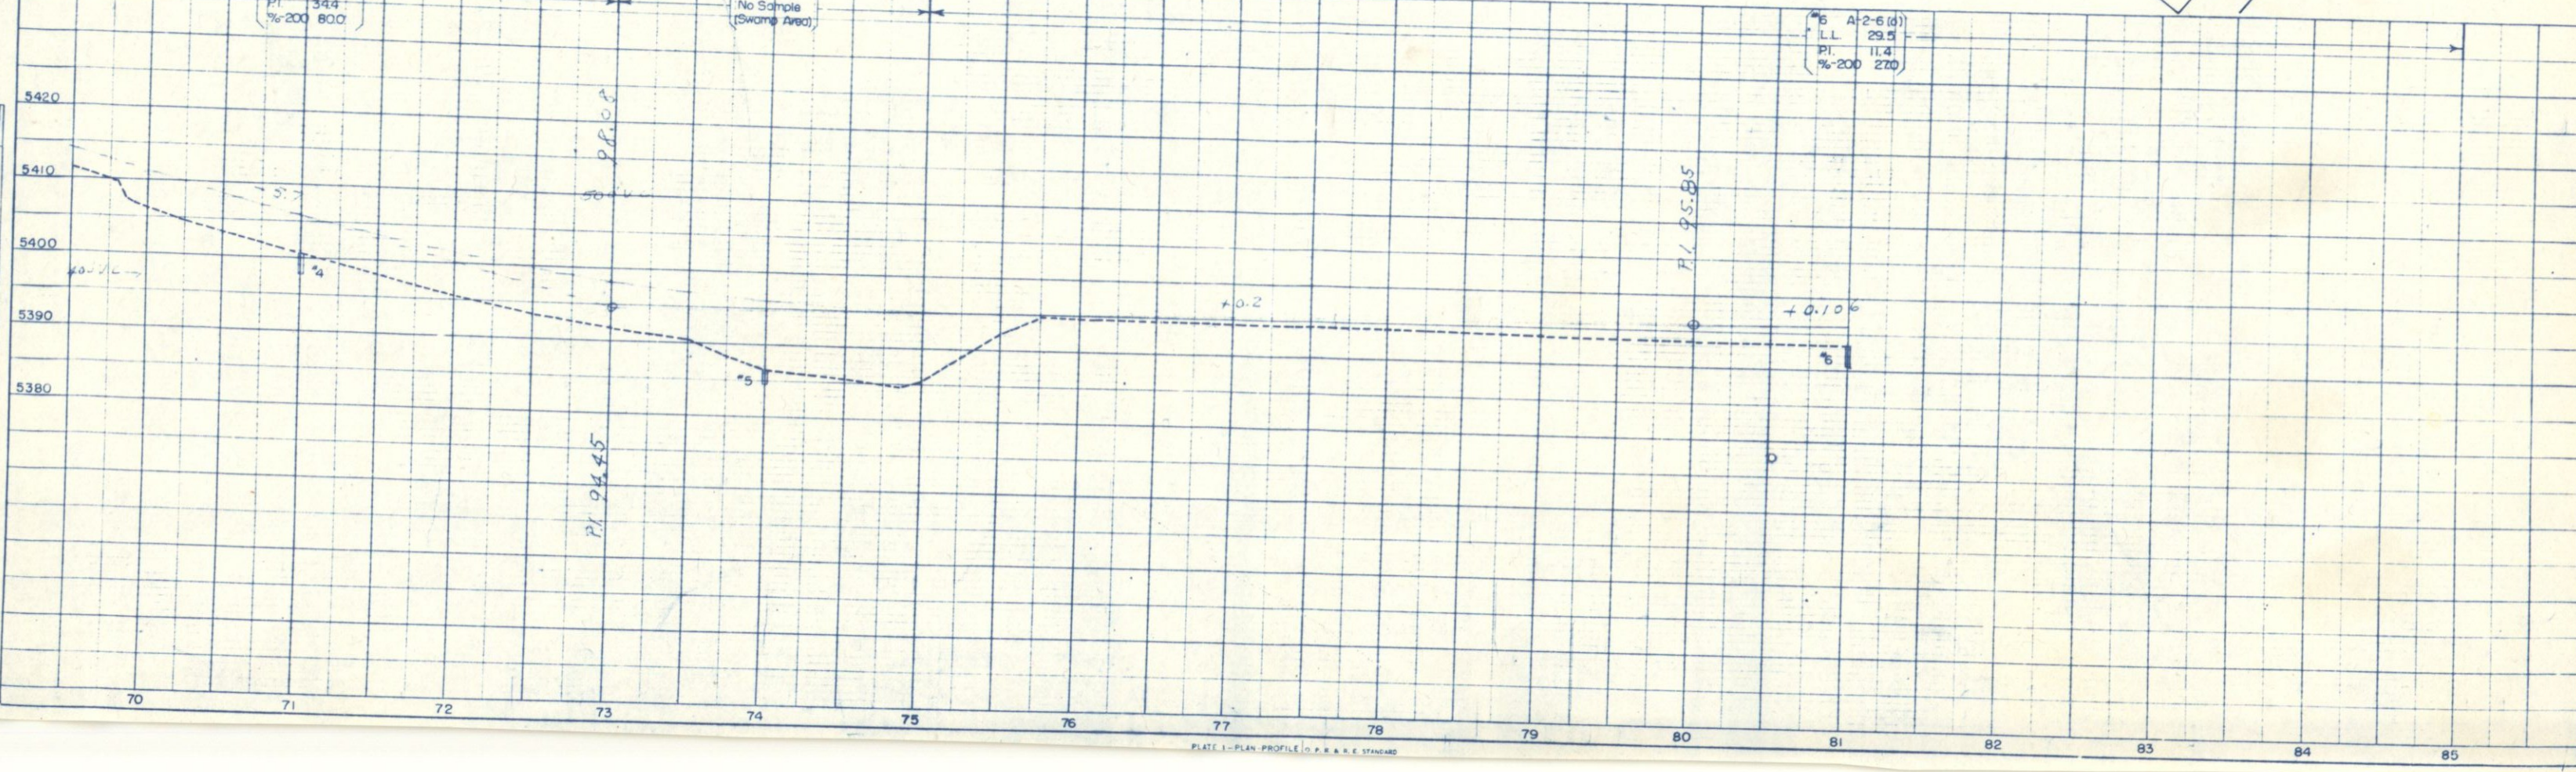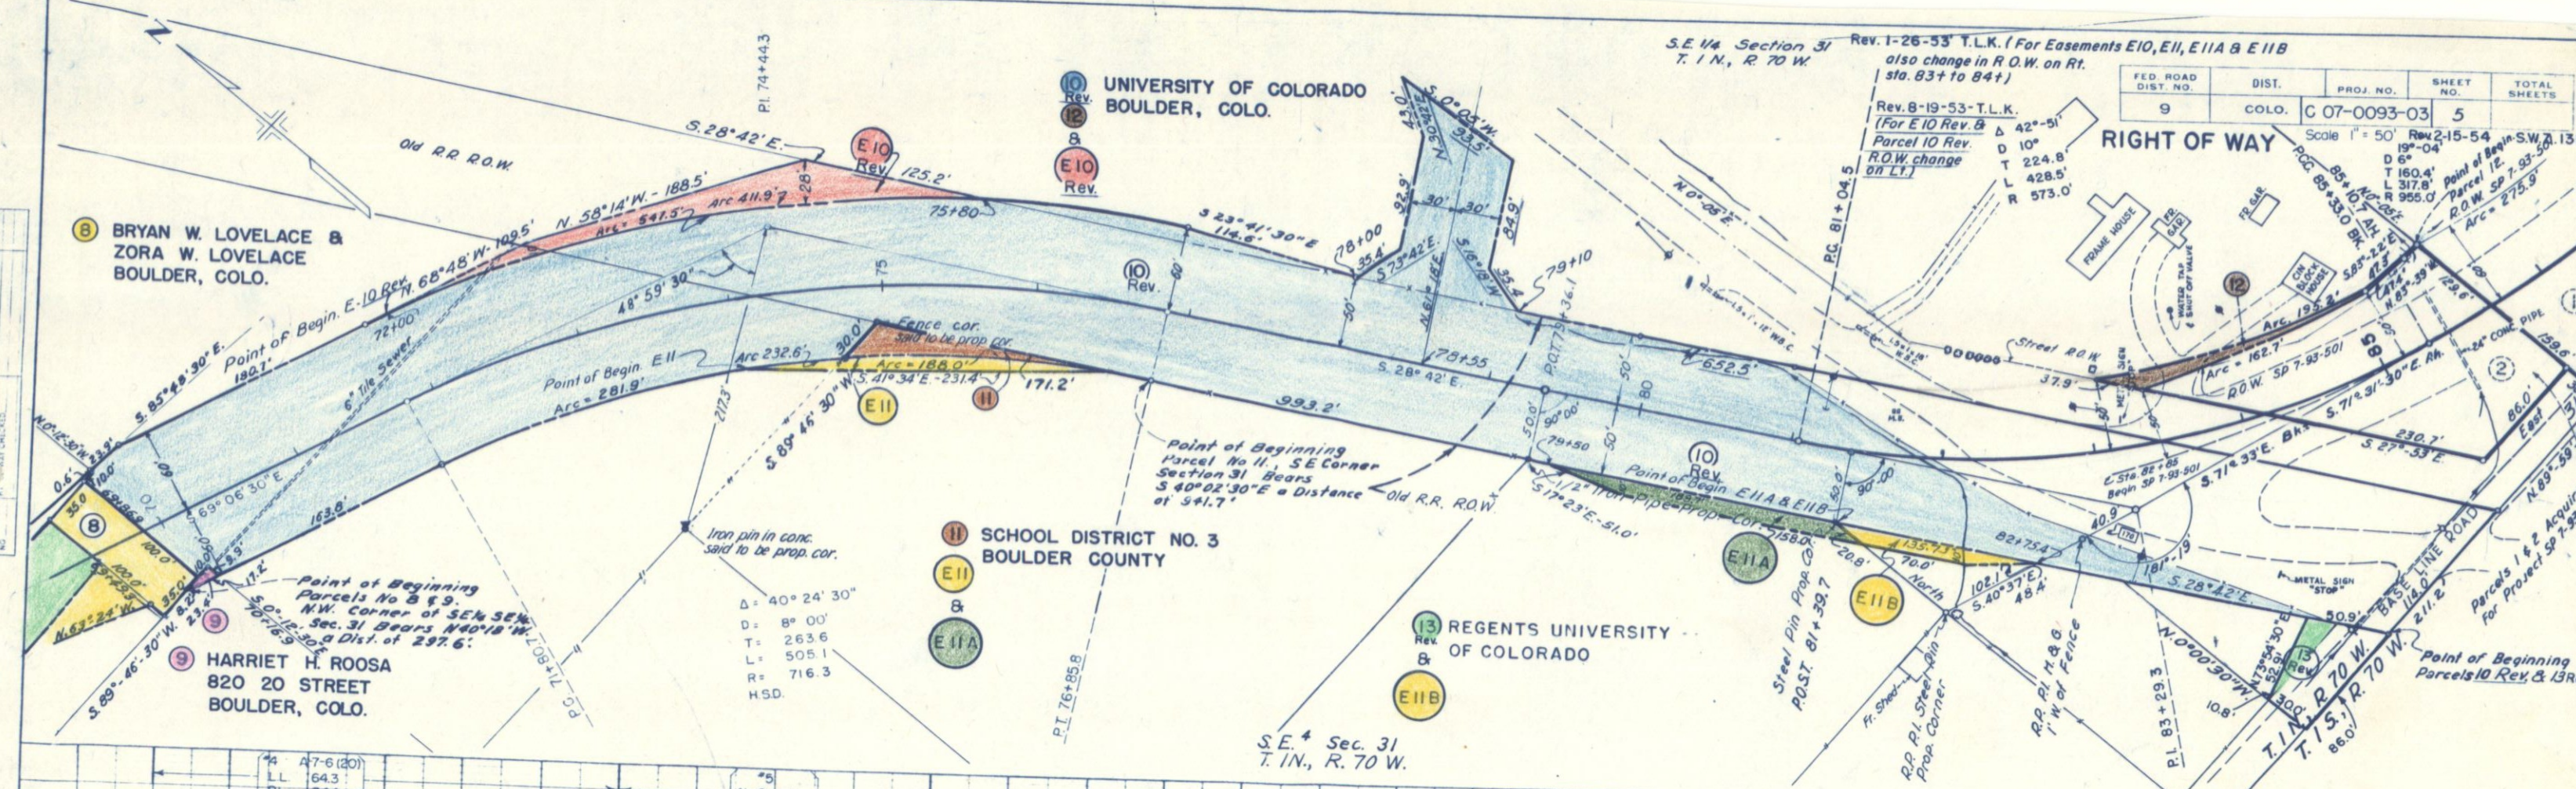

RIGHT OF WAY Rev. 1-26-53 T.L.K.
(See Sheet No. 5)
Rev. 2-15-54 S.W.Z. 13Rev.

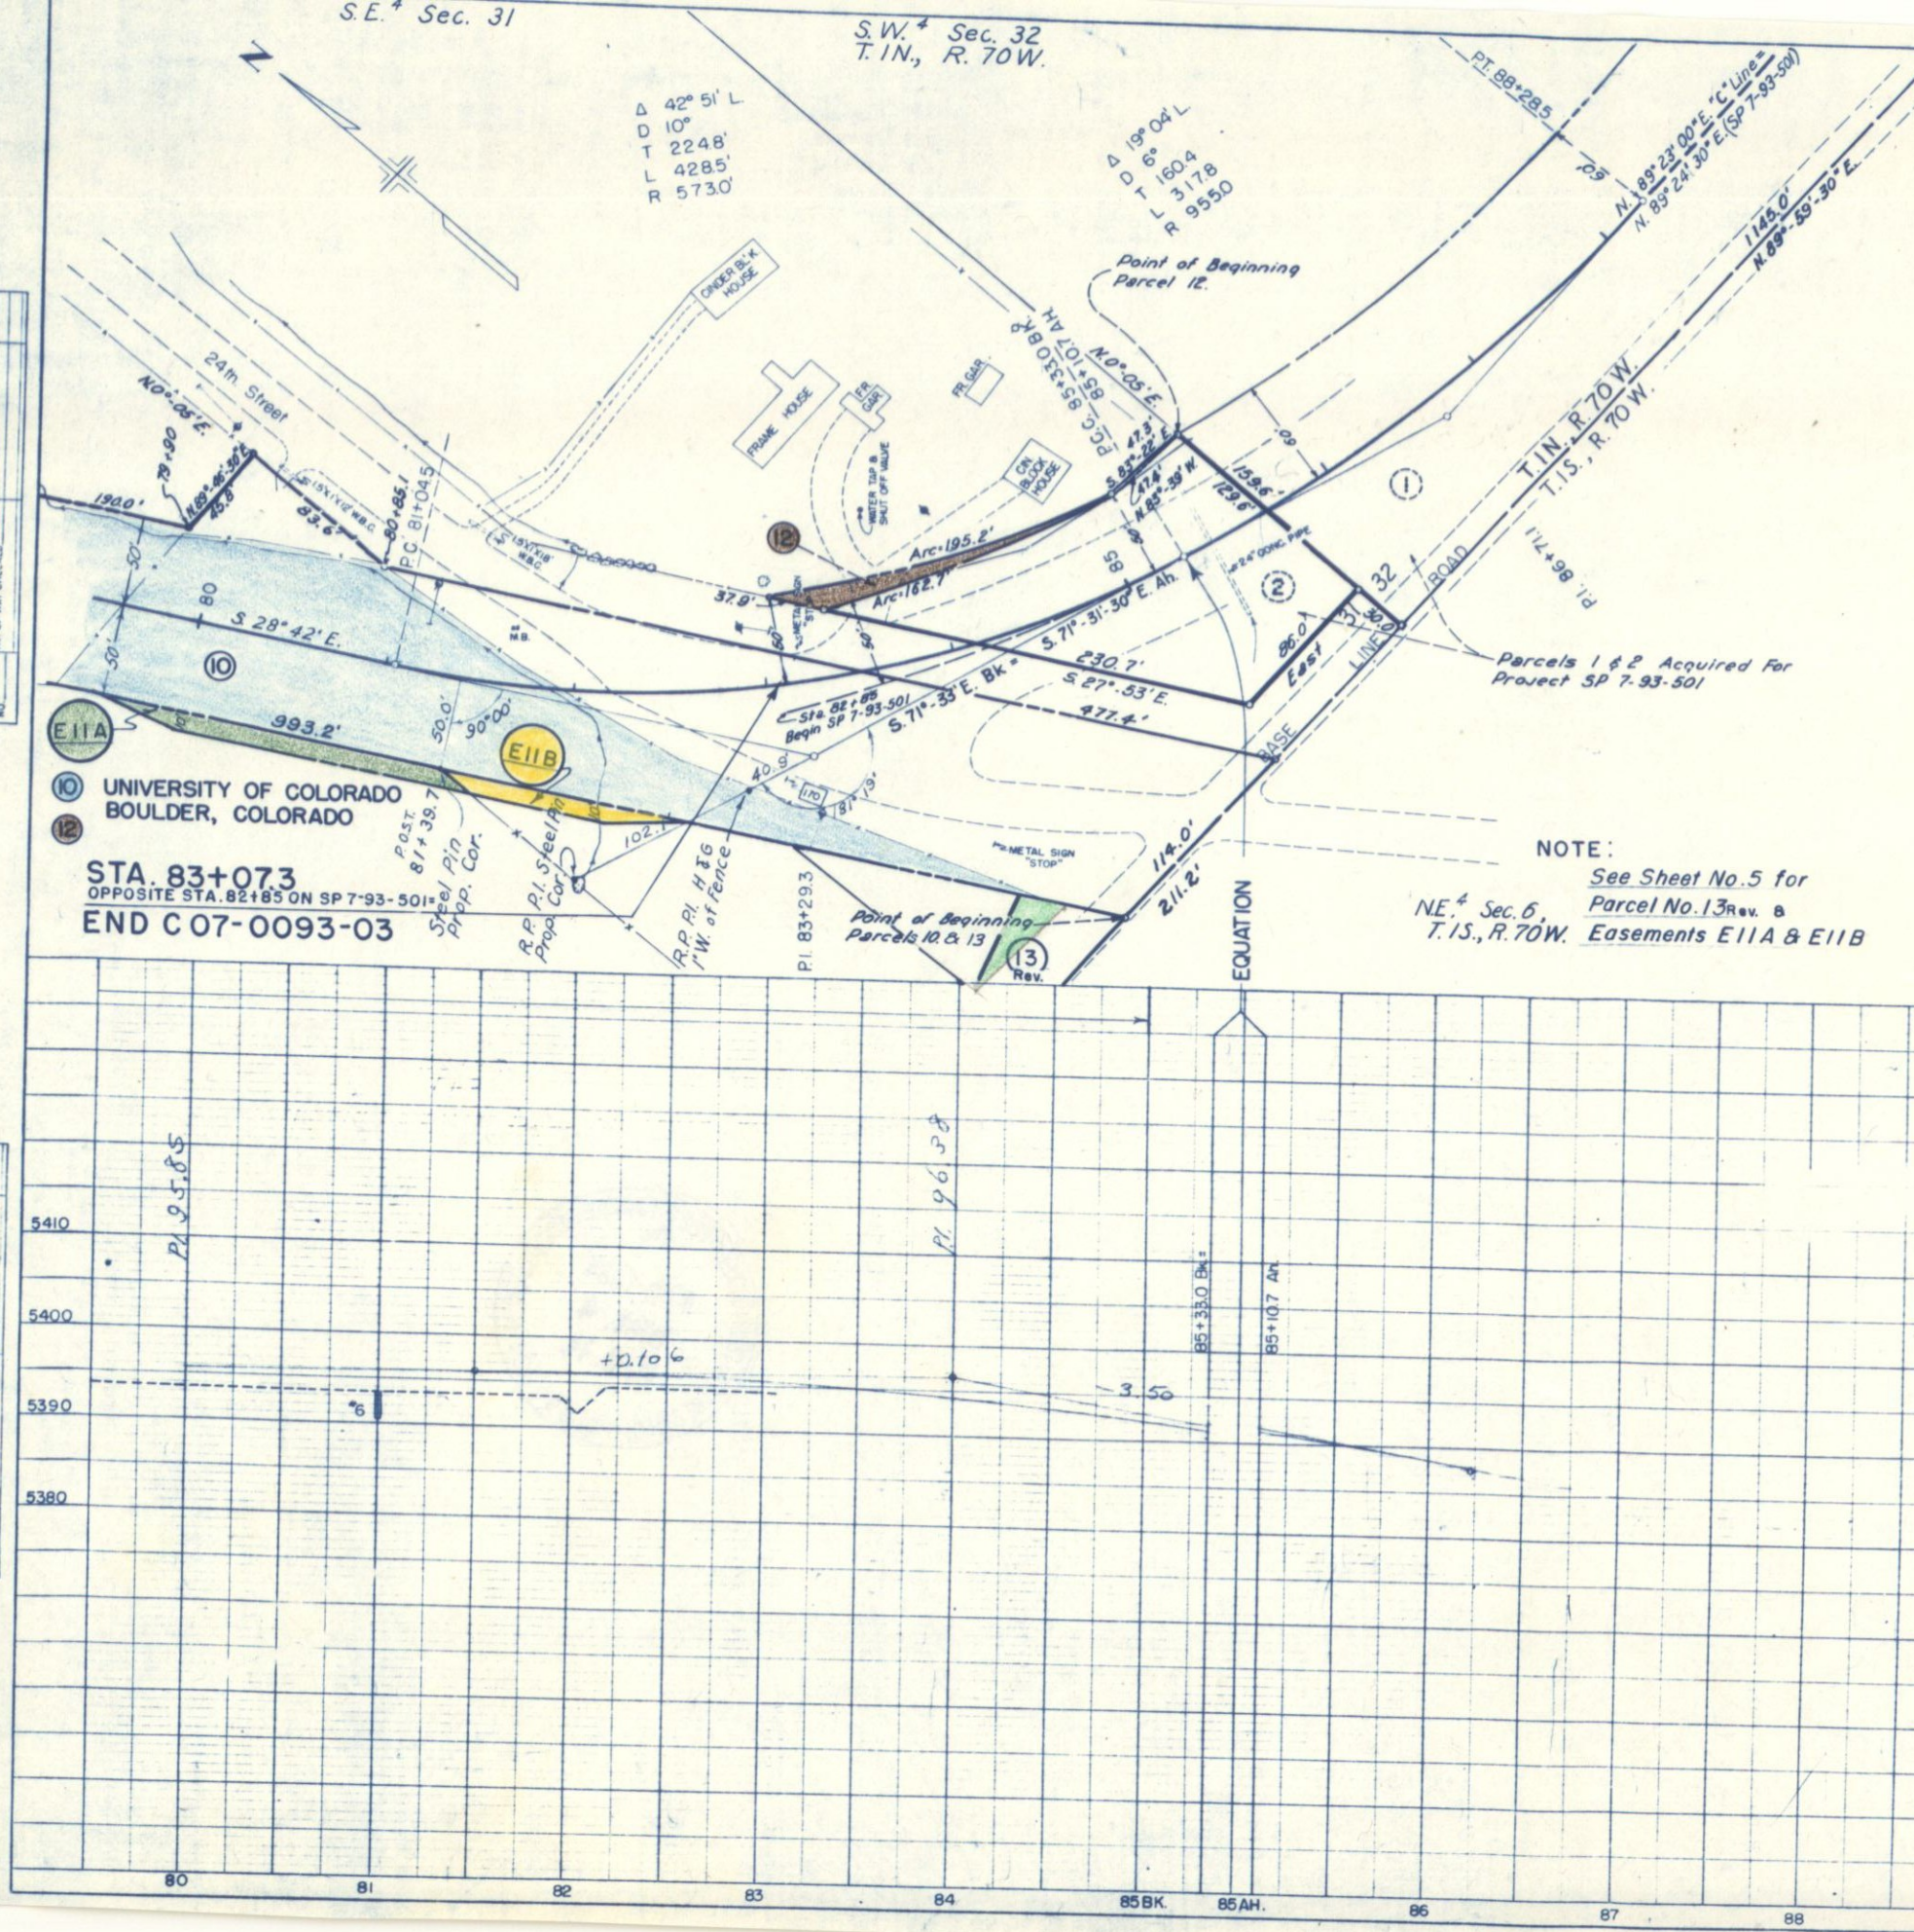

OWNERSHIP MAP
PLAT

OF PARTS OF
T. 1 N. R. 70 W. 6th P.M.
SHOWING CLAIMANTS WITH
REGARD TO RIGHT OF WAY
FOR PROJECT C07-0093-03
ORIGINAL SCALE 1"=100'

- 1 Anita Marburg Lerner
934 S. Broadway
Boulder, Colo.

2 Charles M. Friend
& Jennie Friend
928 Broadway
Boulder, Colo.

3 Paul Woodward &
Jessie B. Woodward
924 Broadway
Boulder, Colo.

4 Pi Kappa Alpha
Building Corporation
Boulder, Colo.

5 University of Colorado
Boulder, Colo.

6 Harriet H. Roosa
820 - 20 Street,
Boulder, Colo.

7 A. E. Collins
Boulder, Colo.

8 Bryan W. Lovelace
& Zara W. Lovelace
Boulder, Colo.

9 School District Number 3
- 10 Rev.

11 Rev.

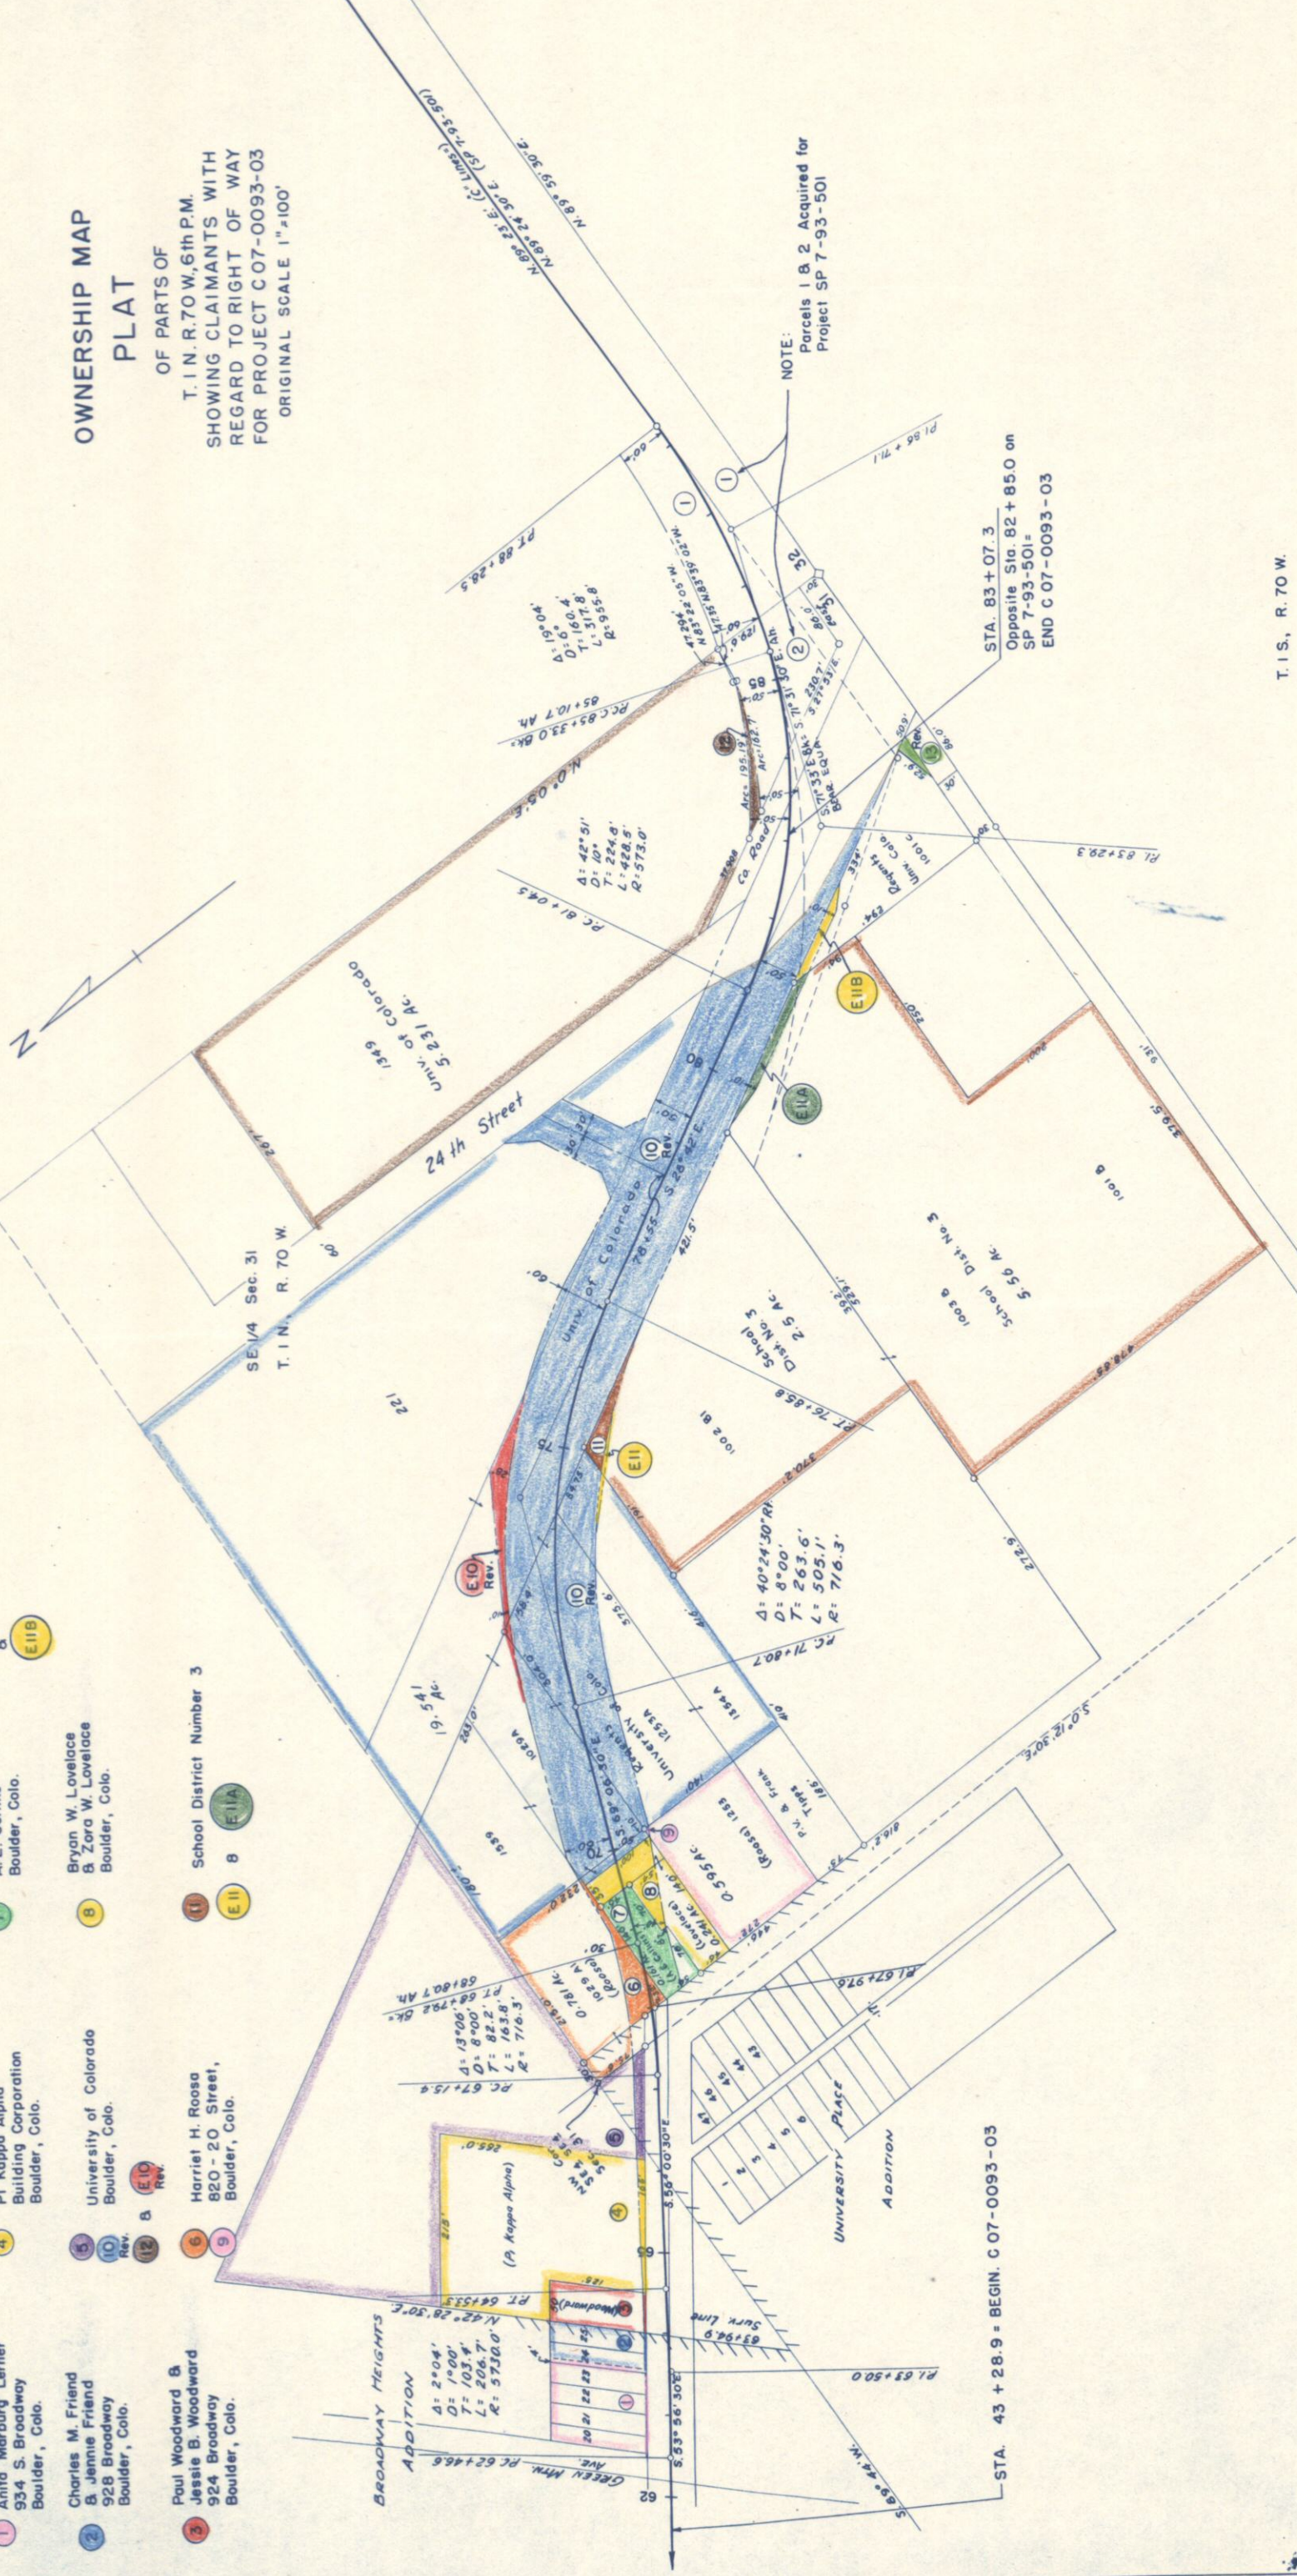

NOTE:
Parcels 1 & 2 Acquired for
Project SP 7-93-501

STA. 83+07.3
Opposite Sta. 82+85.0 on
SP 7-93-501=
END C 07-0093-03

STA. 43+28.9 = BEGIN. C 07-0093-03

T. 1 S., R. 70 W.