

TITLE SHEET


STATE DEPARTMENT OF HIGHWAYS

DIVISION OF HIGHWAYS—STATE OF COLORADO

FEDERAL ROAD REGION NO.	DIVISION	PROJECT NO.	SHEET NO.
VIII	COLORADO	C 13-0006-02	1

RIGHT OF WAY
Port Of Entry Site
East Of Sterling

REVISIONS	

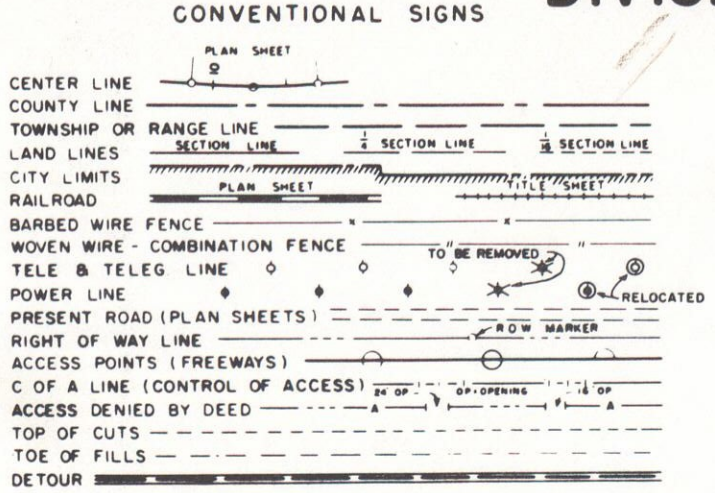


PLAN AND PROFILE OF PROPOSED COLORADO PROJECT NO. C 13-0006-02 STATE HIGHWAY NO. 6 LOGAN COUNTY RIGHT OF WAY

INDEX OF SHEETS

- 1 TITLE SHEET
- 2 TABULATION OF PROPERTIES
- 3 PLAN SHEET
- 4 OWNERSHIP MAP

SCALE OF ORIGINAL DRAWINGS
PLAN SHEETS 1" =
DETAIL SHEETS 1" =
OWNERSHIP MAPS 1" =

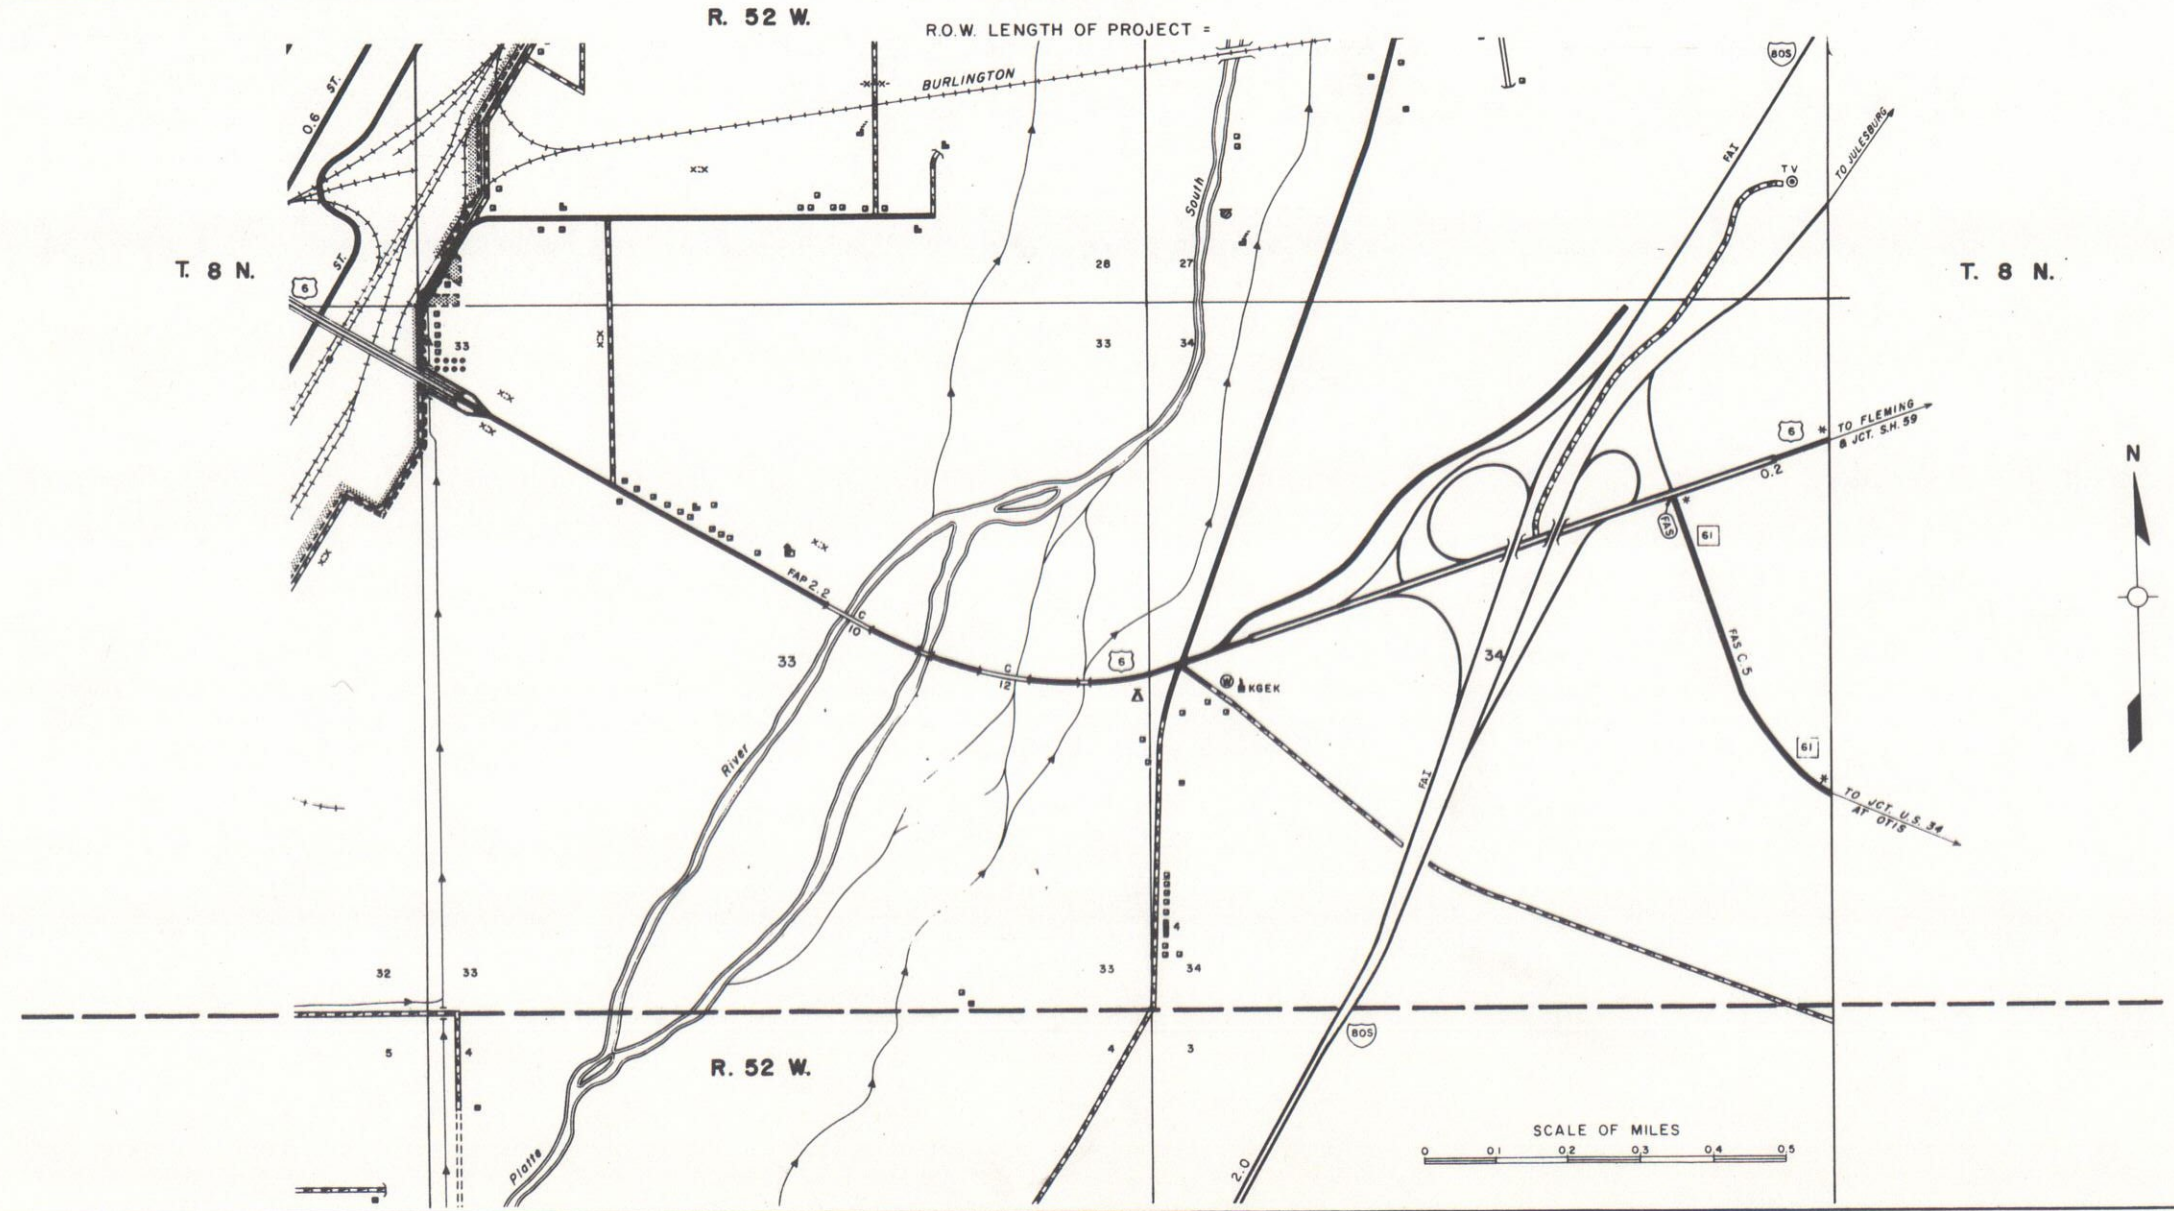

FEDERAL ROAD DIVISION NO.	DISTRICT	PROJ. NO.	SHEET NO.	TOTAL SHEETS
8	COLORADO	C-13-0006-02	2	

RIGHT OF WAY PORT OF ENTRY SITE - EAST OF STERLING


[illegible]


N.E. 1/4 SEC. 33
T. 8 N., R. 52 W.

N.W. 1/4 SEC. 34
T. 8 N., R. 52 W.

RIGHT OF WAY
PORT OF ENTRY SITE
EAST OF STERLING
Scale: 1" = 30'

FEDERAL ROAD DISTRICT	PROJ. NO.	SHEET NO.	TOTAL SHEETS
VIII	COLO. C-13-0006-02	3	
REVISIONS			

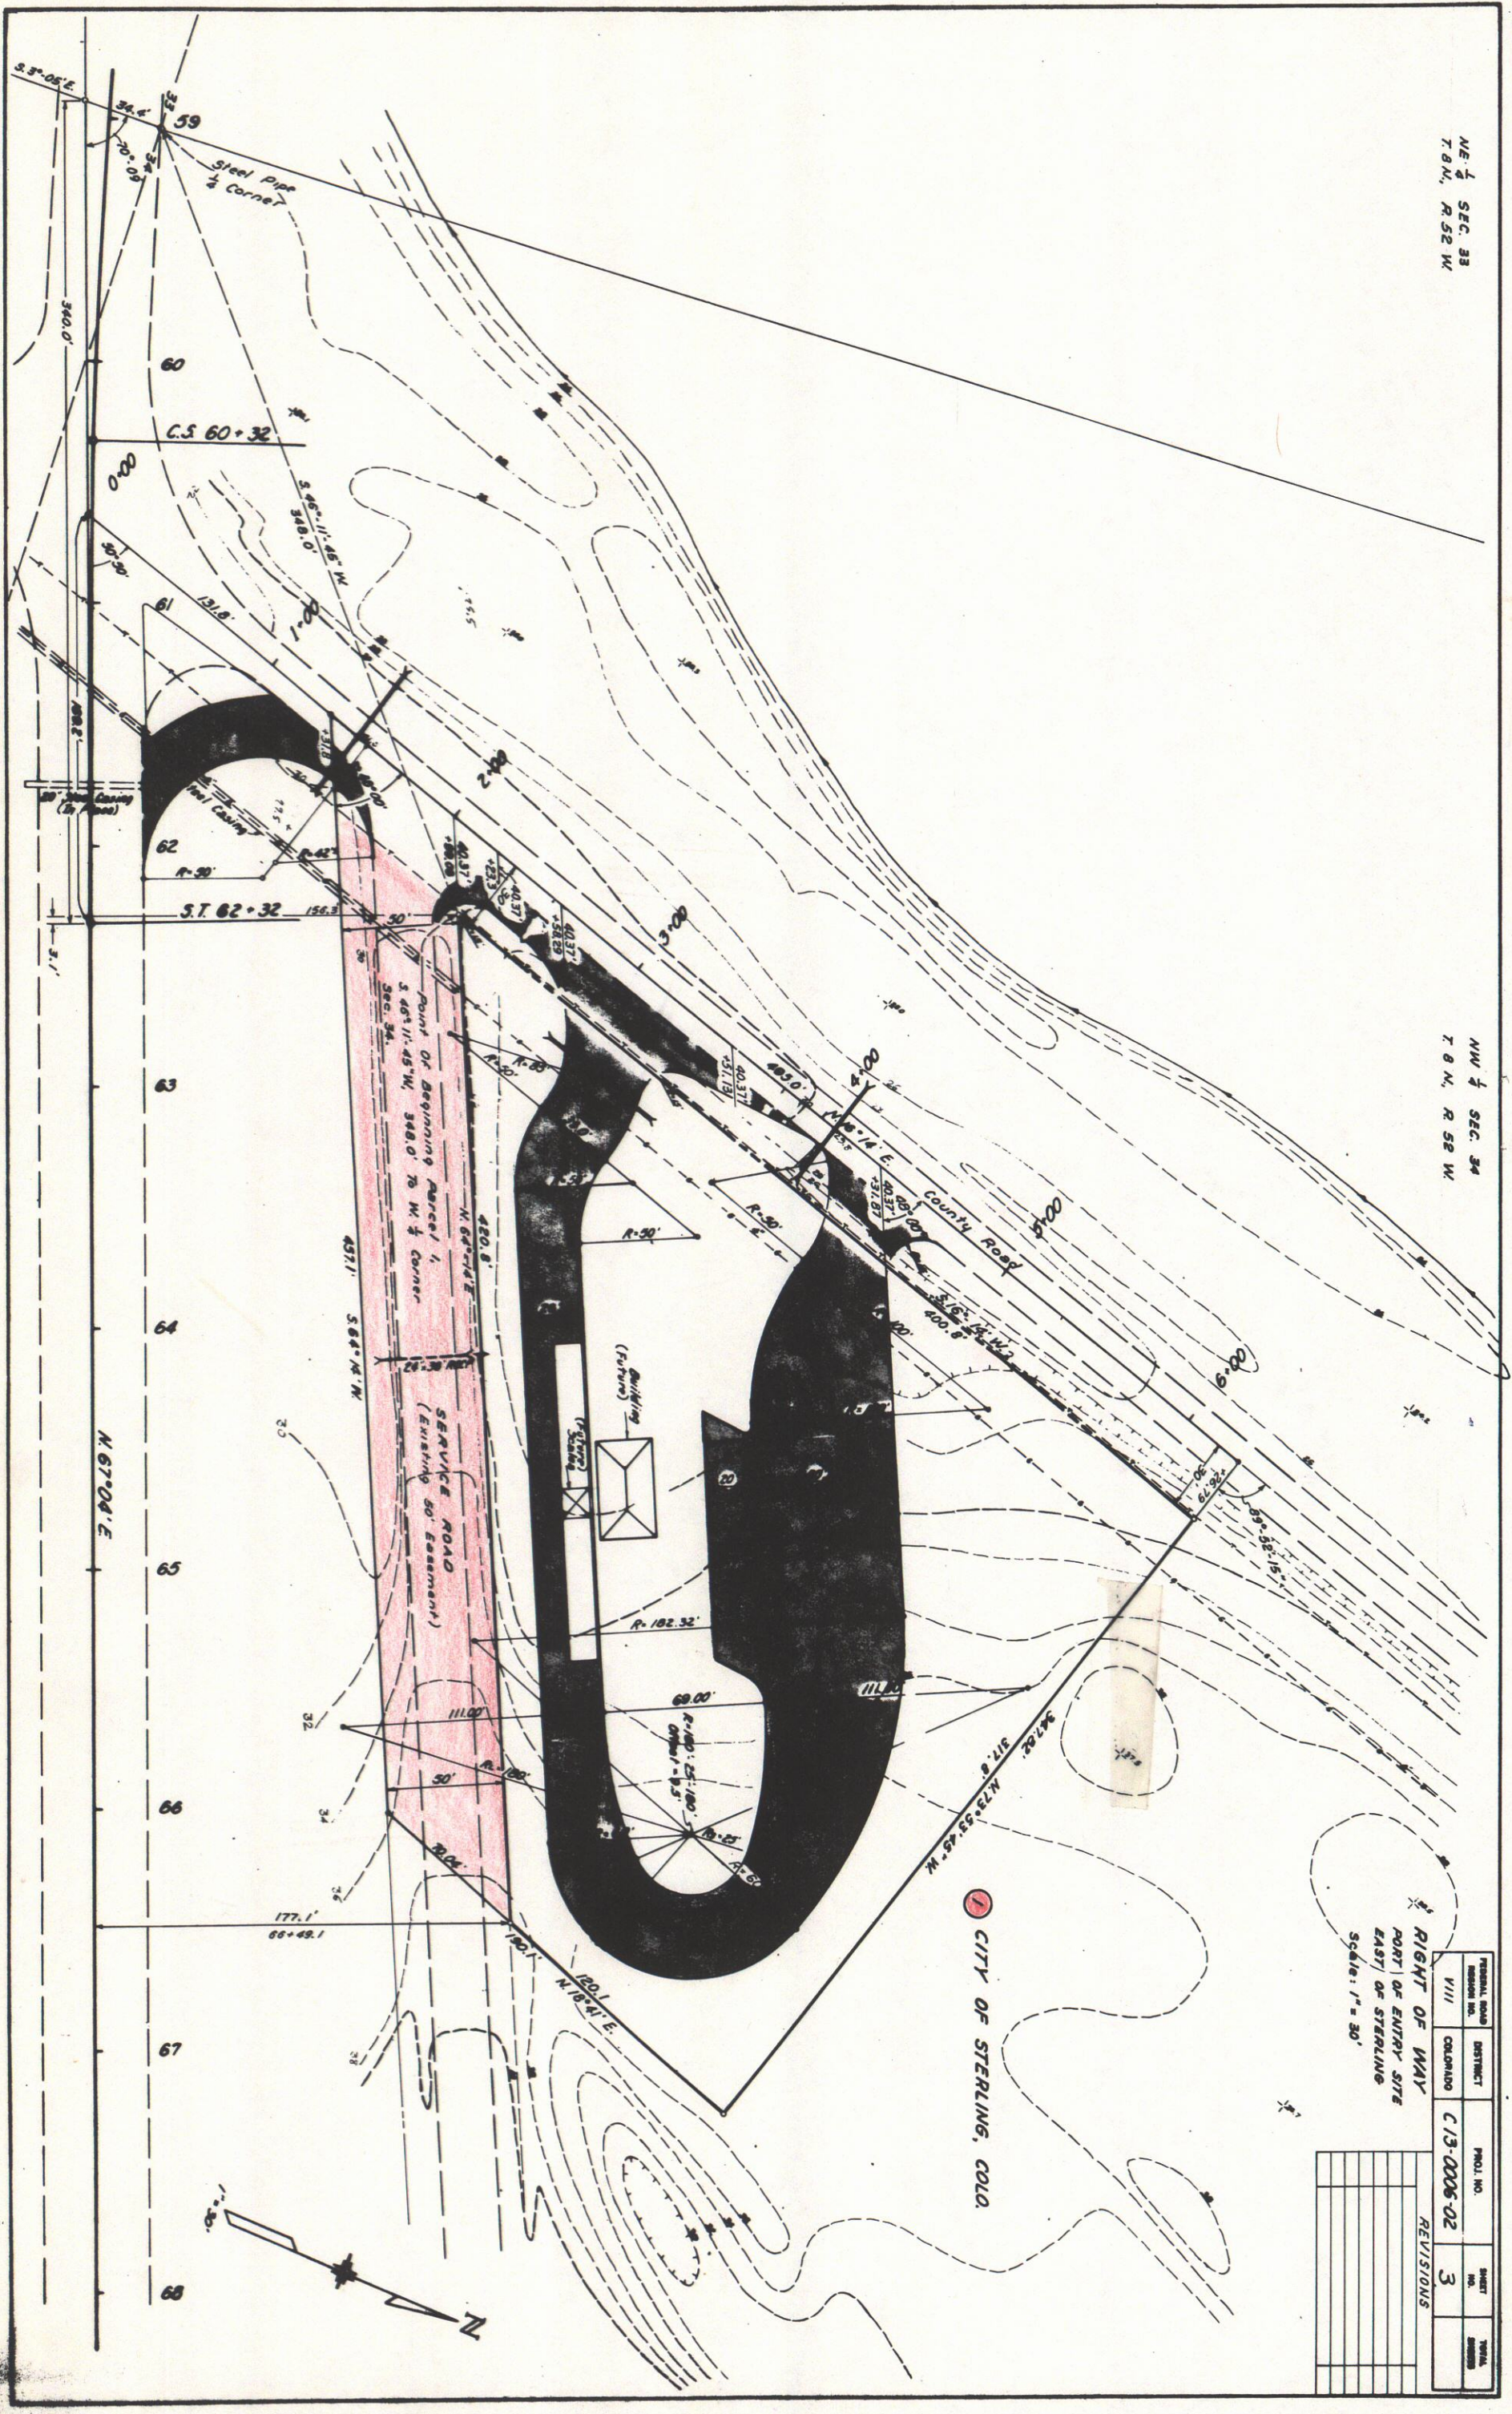

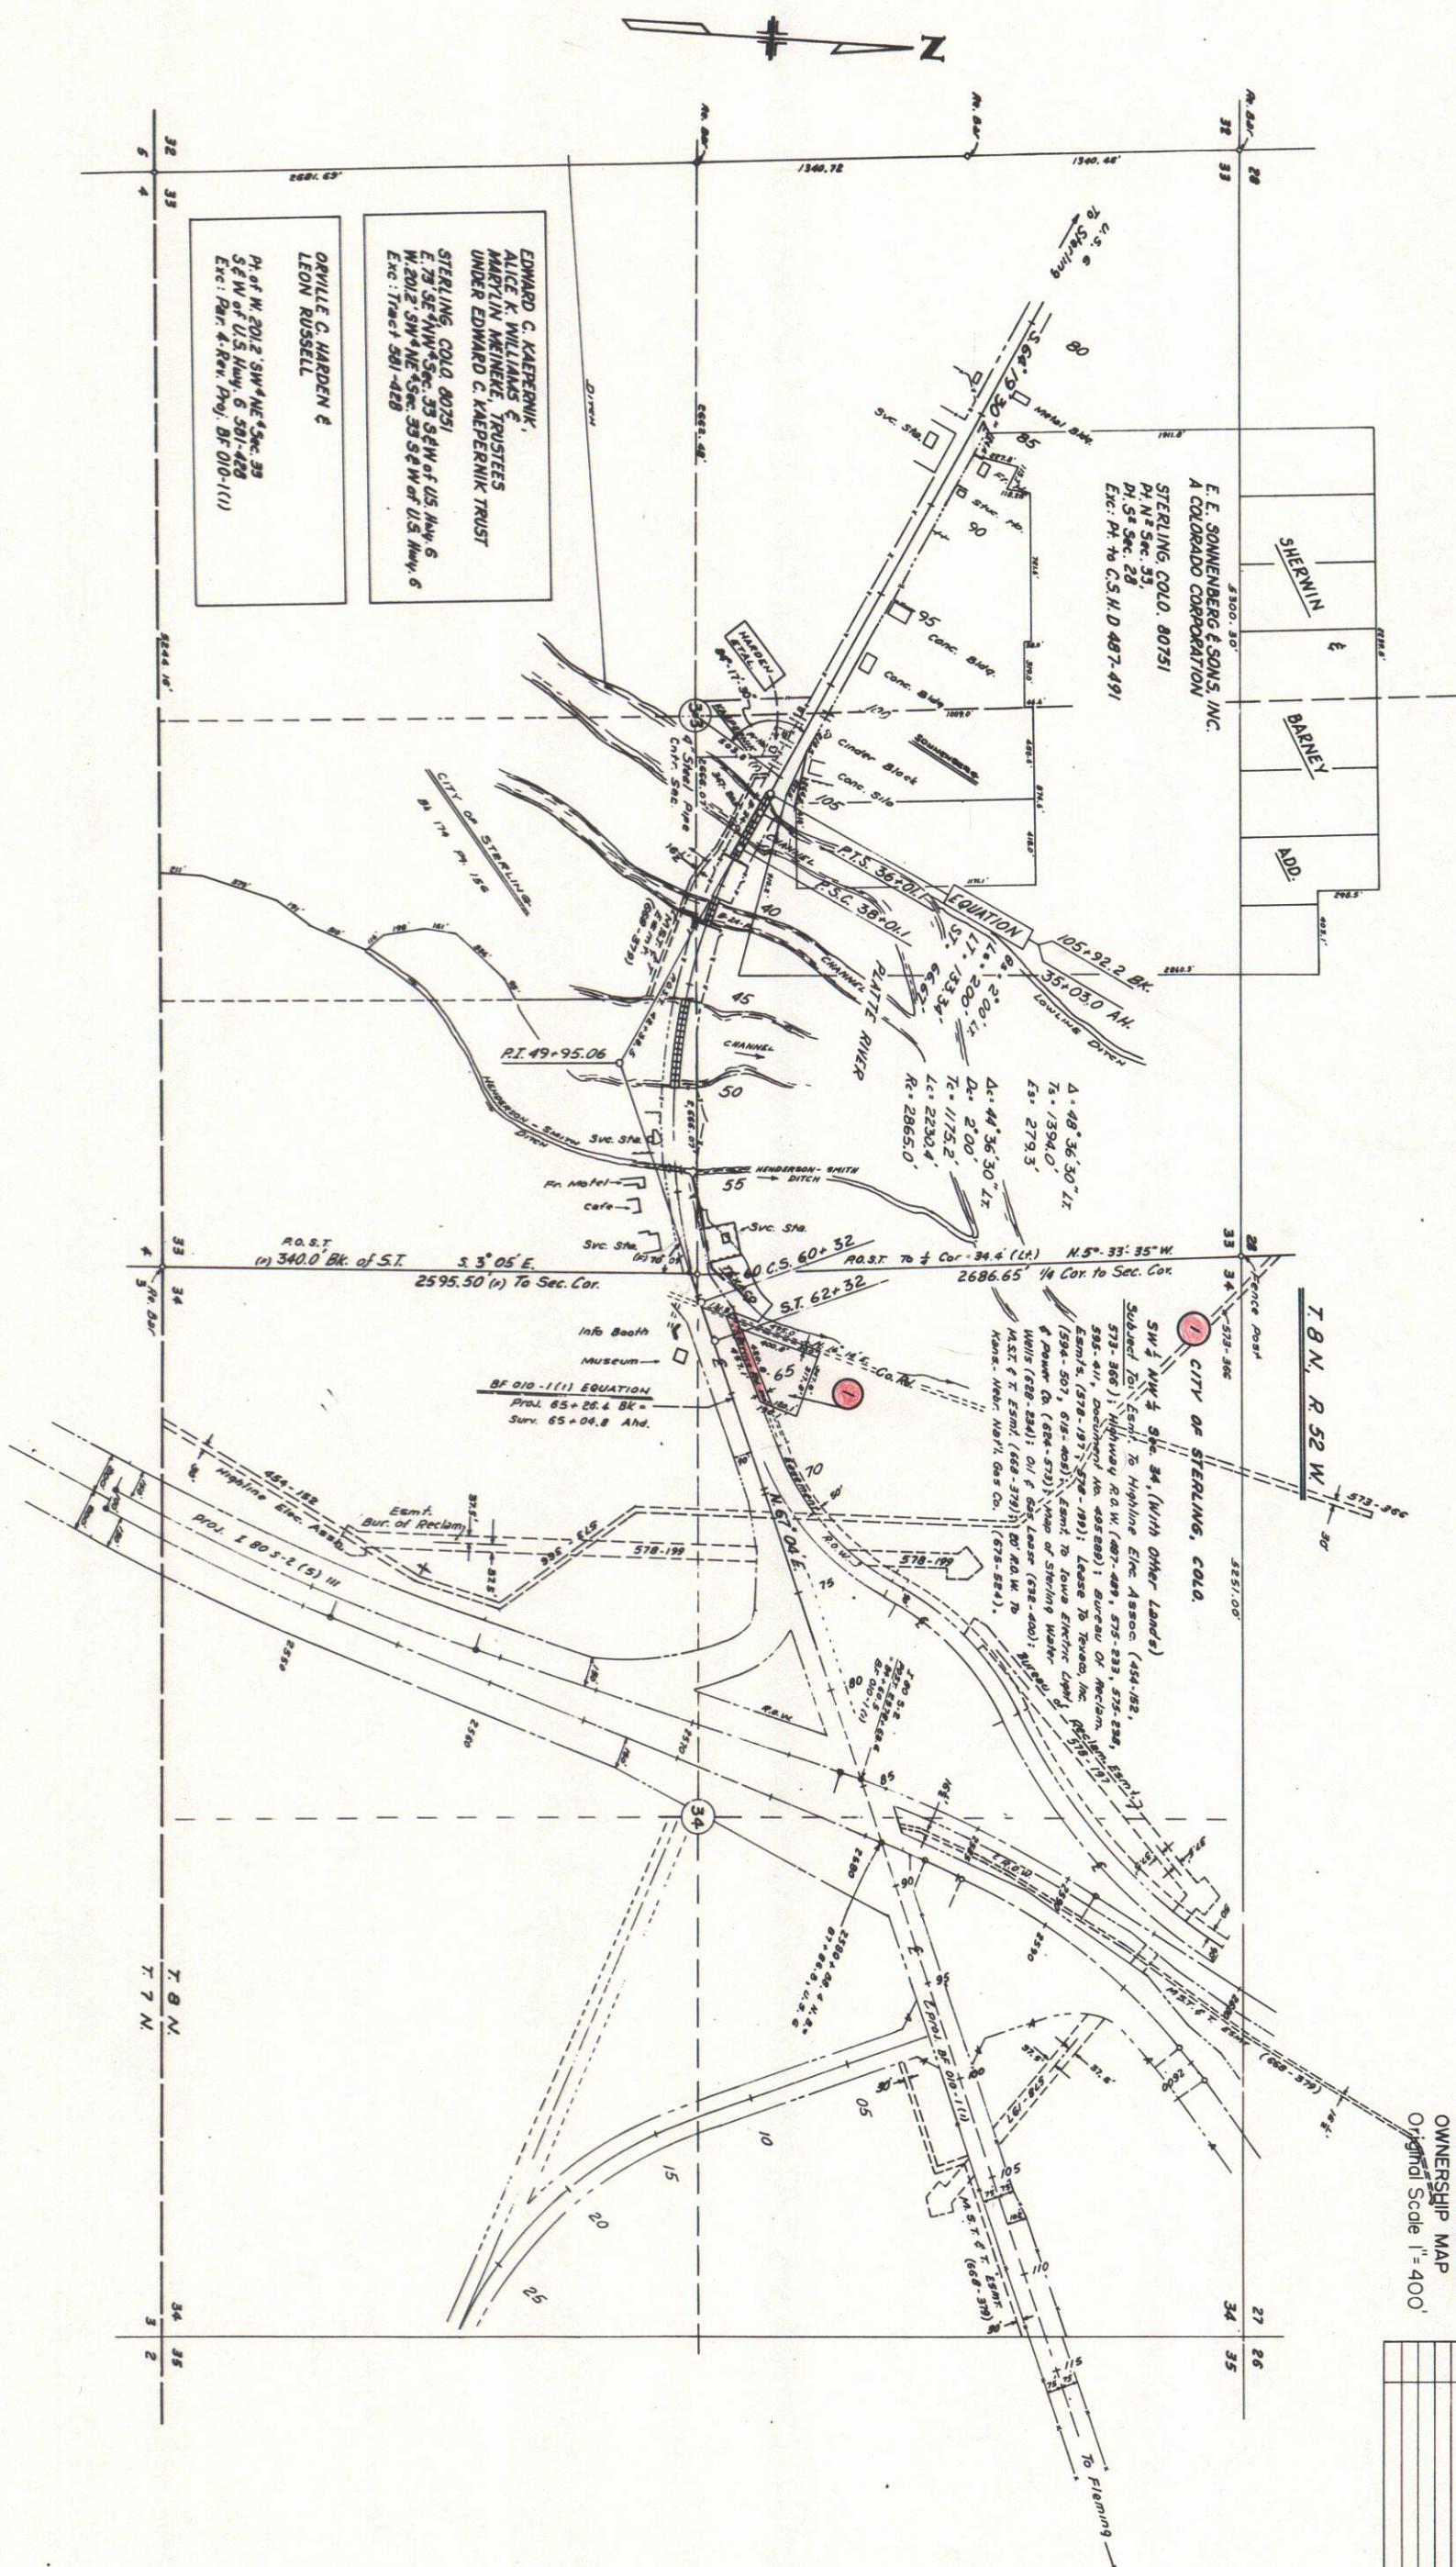

**RIGHT OF WAY
PORT OF ENTRY SITE
EAST OF STERLING
OWNERSHIP MAP**
Original Scale 1" = 400'

FEDERAL ROAD REGION NO.	DIVISION	PROJ. NO.	SHEET NO.	TOTAL SHEETS
9	COLORADO	C 13-0006-02	4	

[illegible]