

STATE DEPARTMENT OF HIGHWAYS DIVISION OF HIGHWAYS—STATE OF COLORADO

FEDERAL ROAD REGION NO.	DIVISION	PROJECT NO.	SHEET NO.
9	COLORADO	C14-0115-15	1


RIGHT OF WAY
IN CANON CITY

INDEX OF SHEETS

REVISIONS	

TITLE SHEET
TABULATION OF PROPERTIES
LINE SHEETS

CONVENTIONAL SIGNS

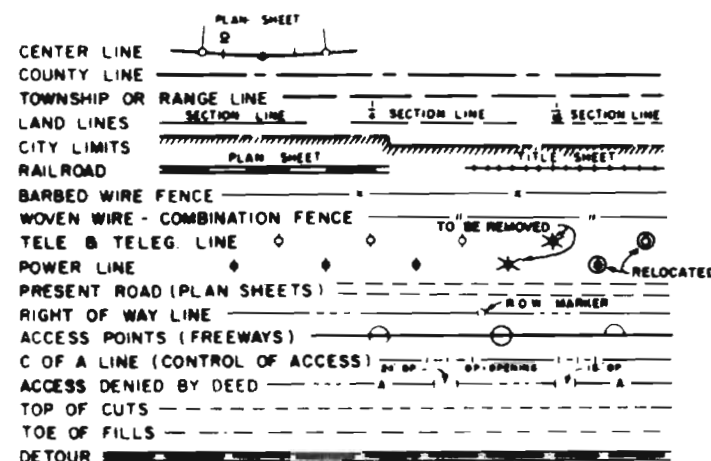

PLAN AND PROFILE OF PROPOSED COLORADO PROJECT NO. C14-0115-15 STATE HIGHWAY NO. 115 FREMONT COUNTY


SHEET NO.

1.
2.
3.-5.

SCALES OF ORIGINAL DRAWINGS

ON PLAN, 1 IN. = 100 FT.
ON PROFILE, 1 IN. = 100 FT. HORIZONTAL
1 IN. = 10 FT. VERTICAL
GRADE LINE ON PROFILE IS SHOWN AS GRADE OF FINISHED ROAD
GROSS LENGTH OF PROJECT
LENGTH OF PROJECT = 0.537 miles (R.O.W.)

RIGHT OF WAY

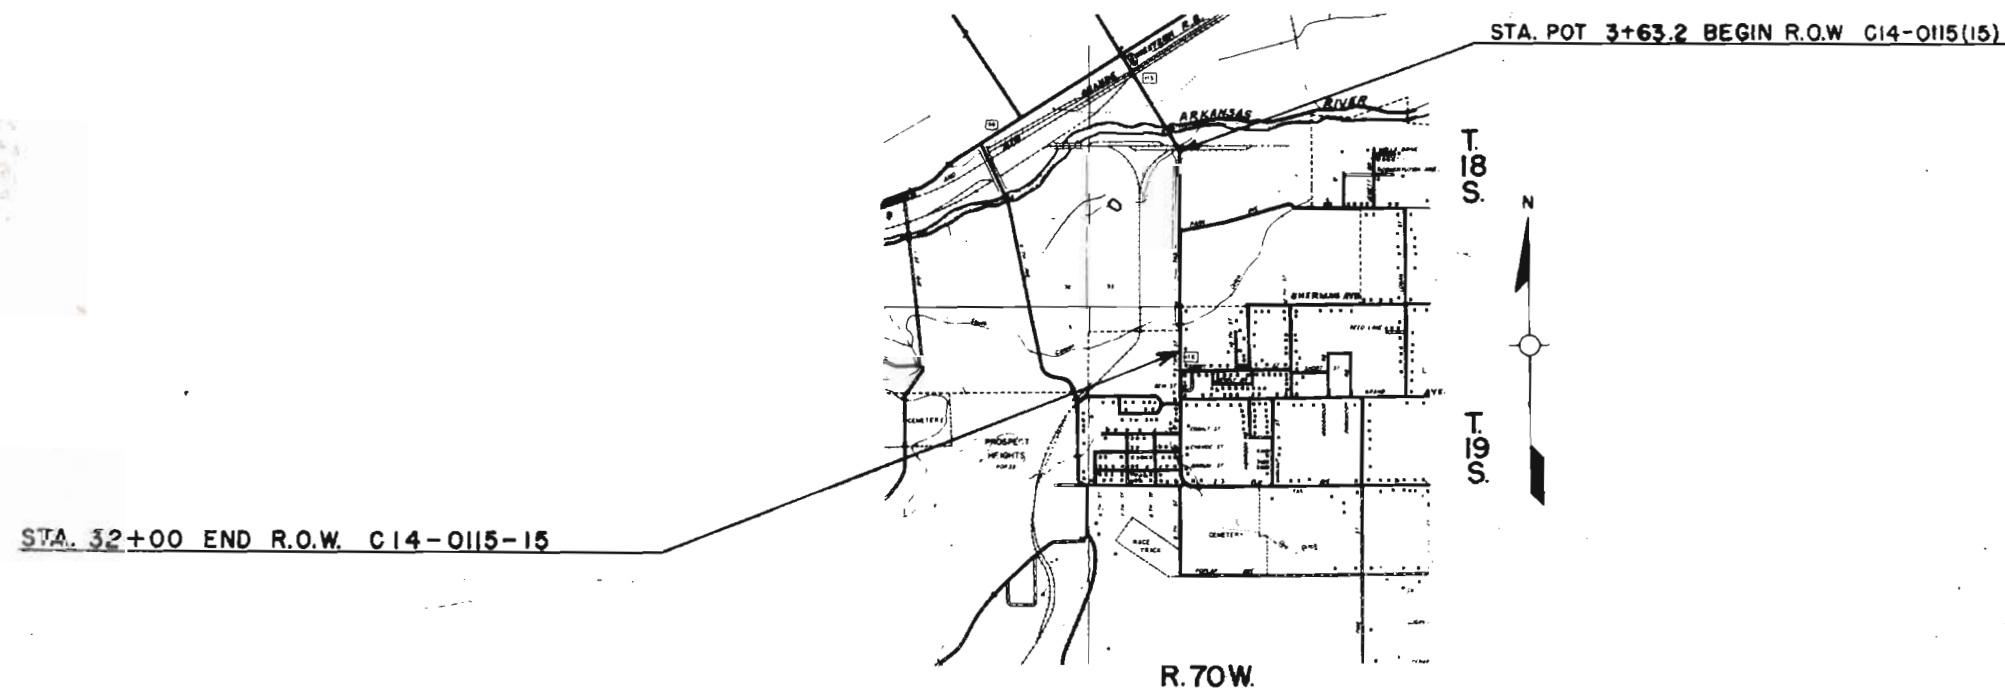


FILE COPY
DO NOT REMOVE

COUNTY S.H. No. 115 PROJ. C 14-0115-15

FEDERAL ROAD DIVISION NO.	DISTRICT	PROJECT NO.	SHEET NO.
2	COLORADO	C14-0115-15	2

RIGHT OF WAY: IN CANON CITY

[illegible]

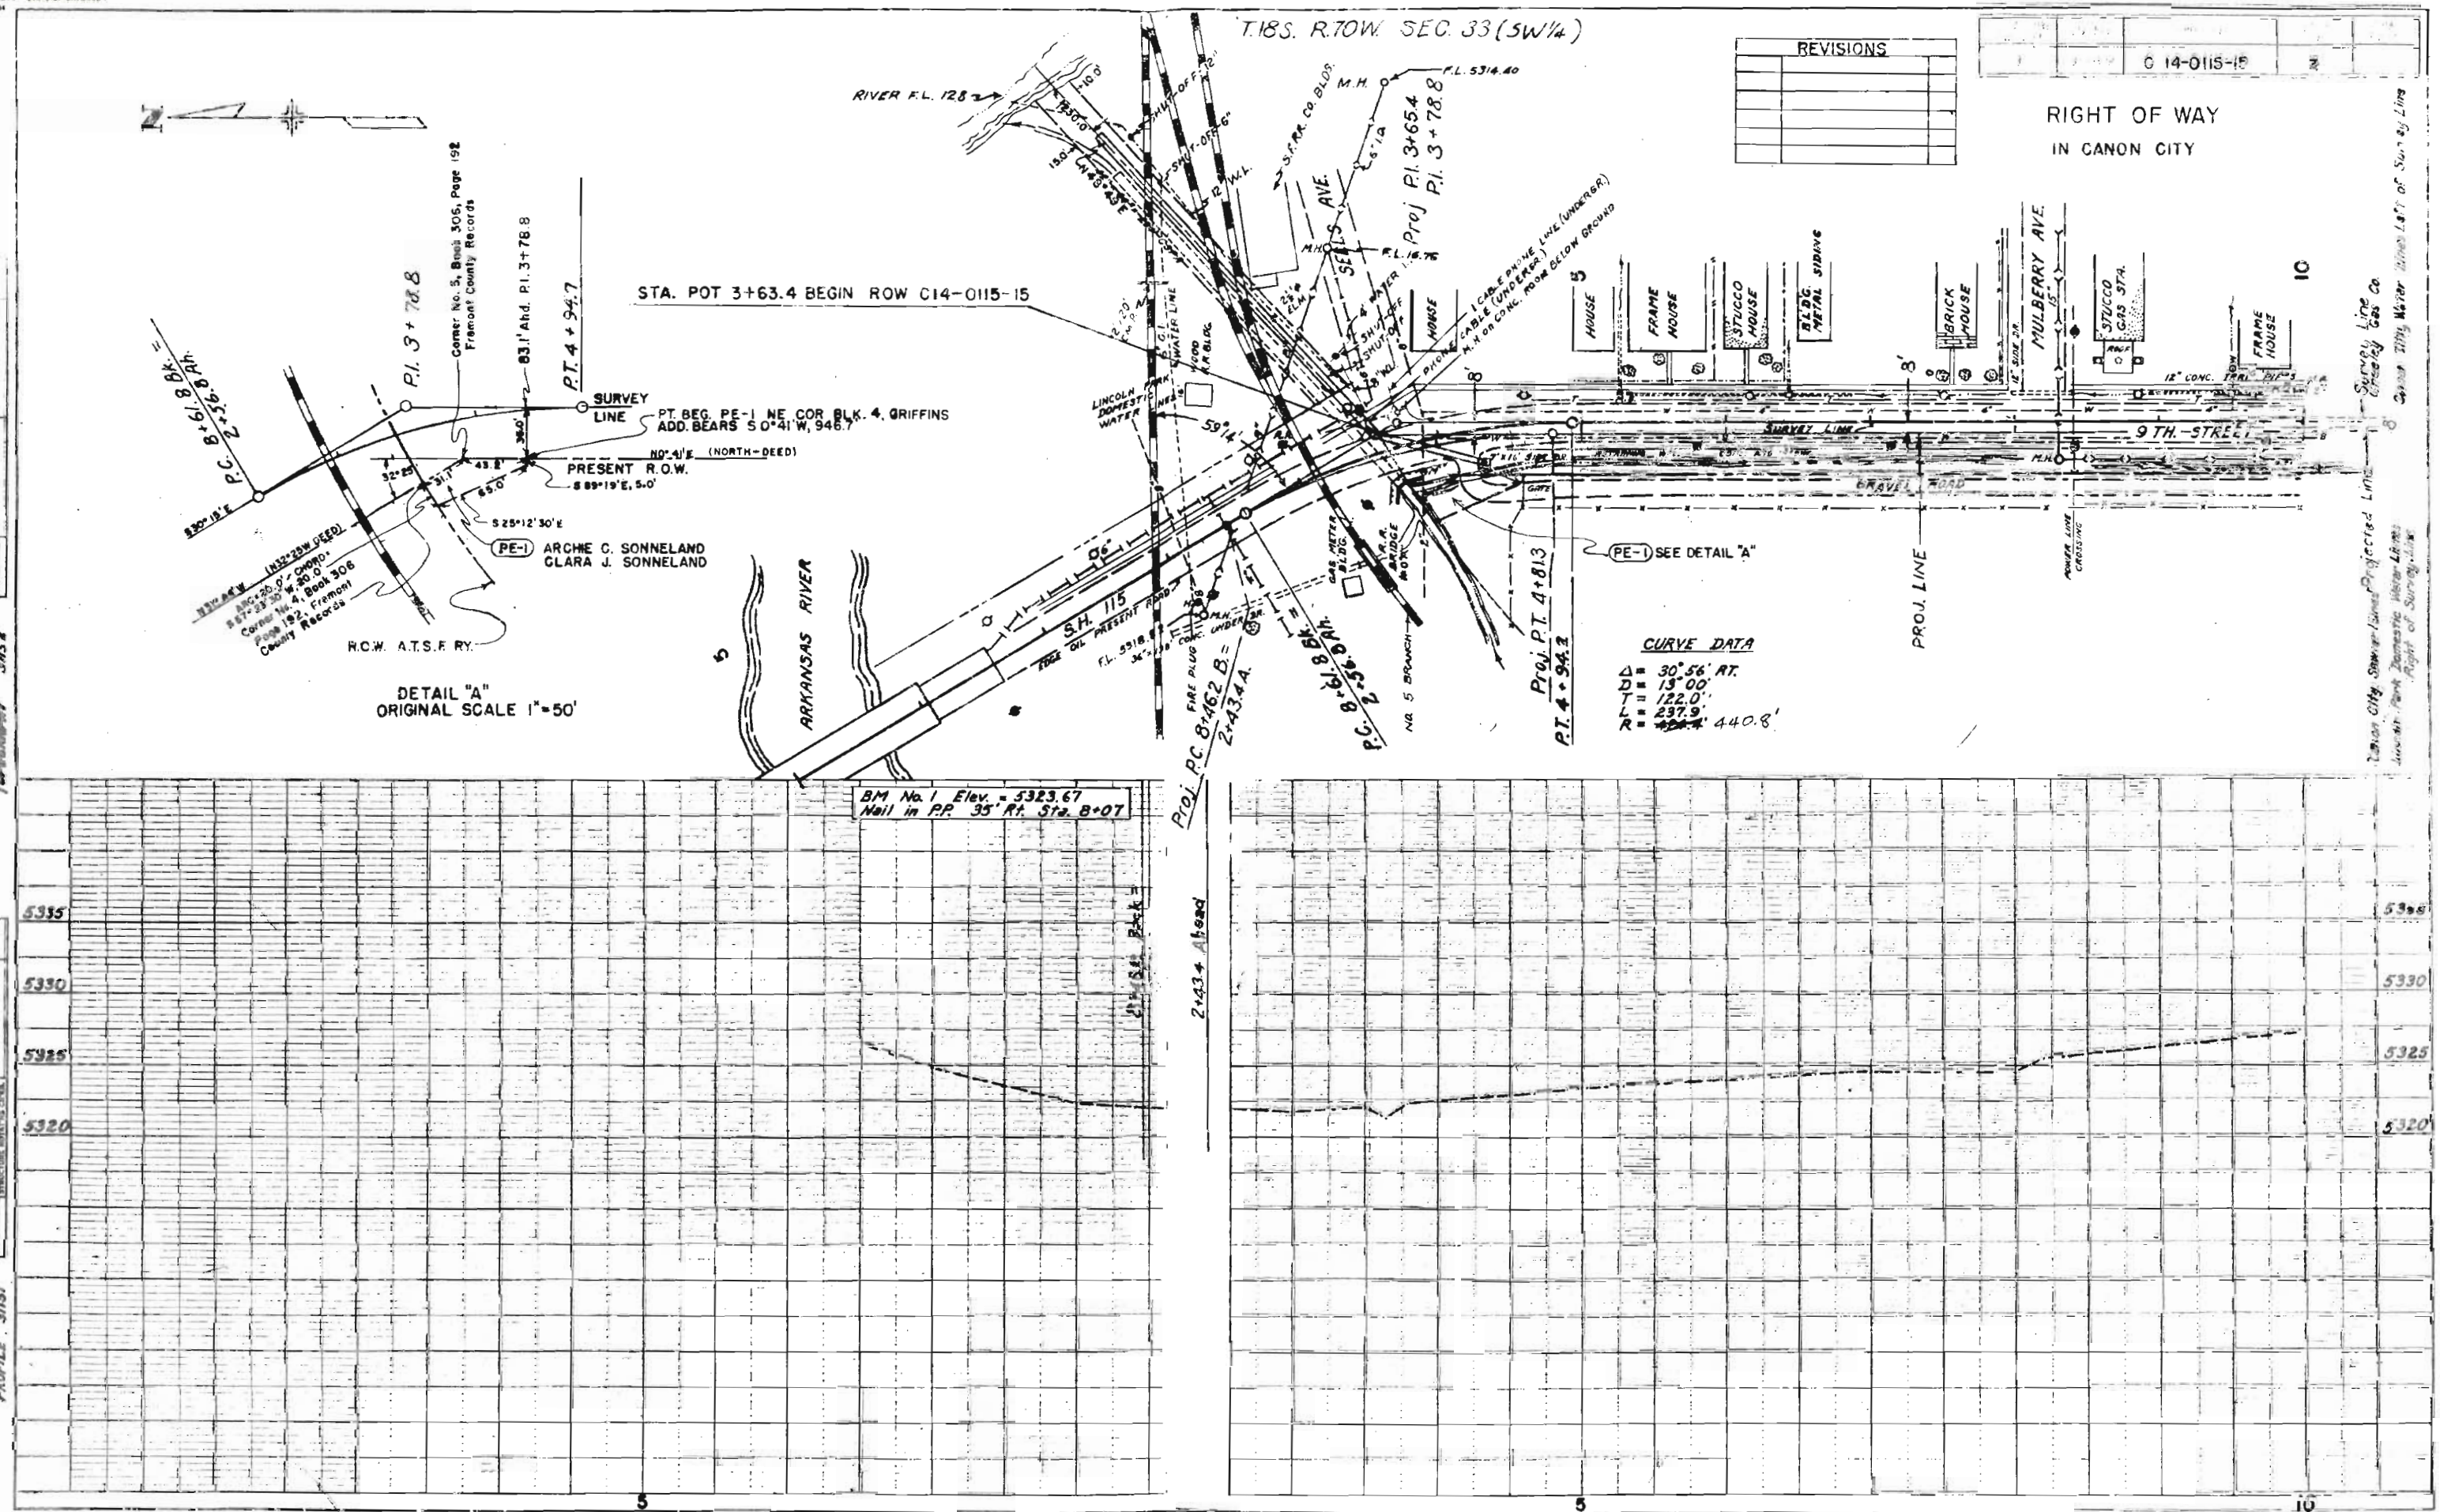


REVISIONS		
1021-70	Add PE-1-A	RAV

RIGHT OF WAY
IN CANON CITY




Canon City Water Lines Left of Survey Line

Lincoln Park Domestic Water Lines
Right of Survey Line

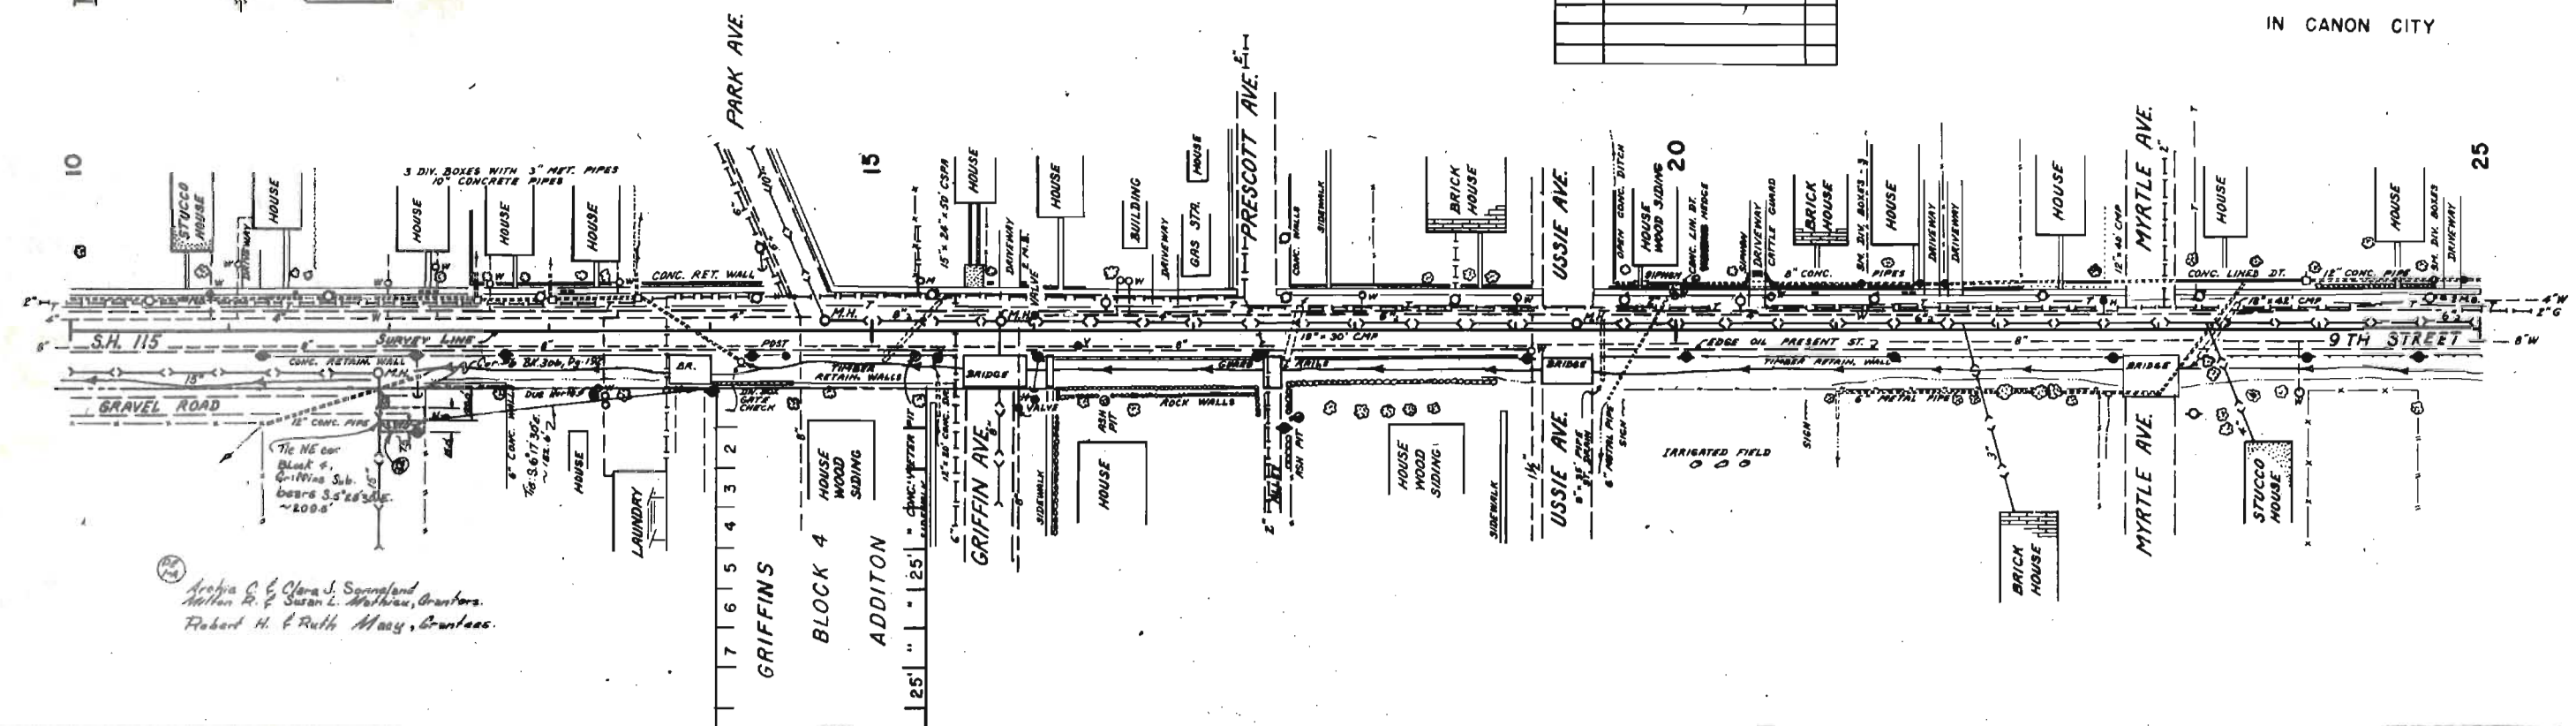

Architects: C. E. Clara J. Springfield
Helen R. & Susan L. Mathews, Owners.
Robert H. & Ruth May, Grantees.

BM No. 2 Elev. 5345.93
Nail in T.P. 18' Lt. Sta. 17+59

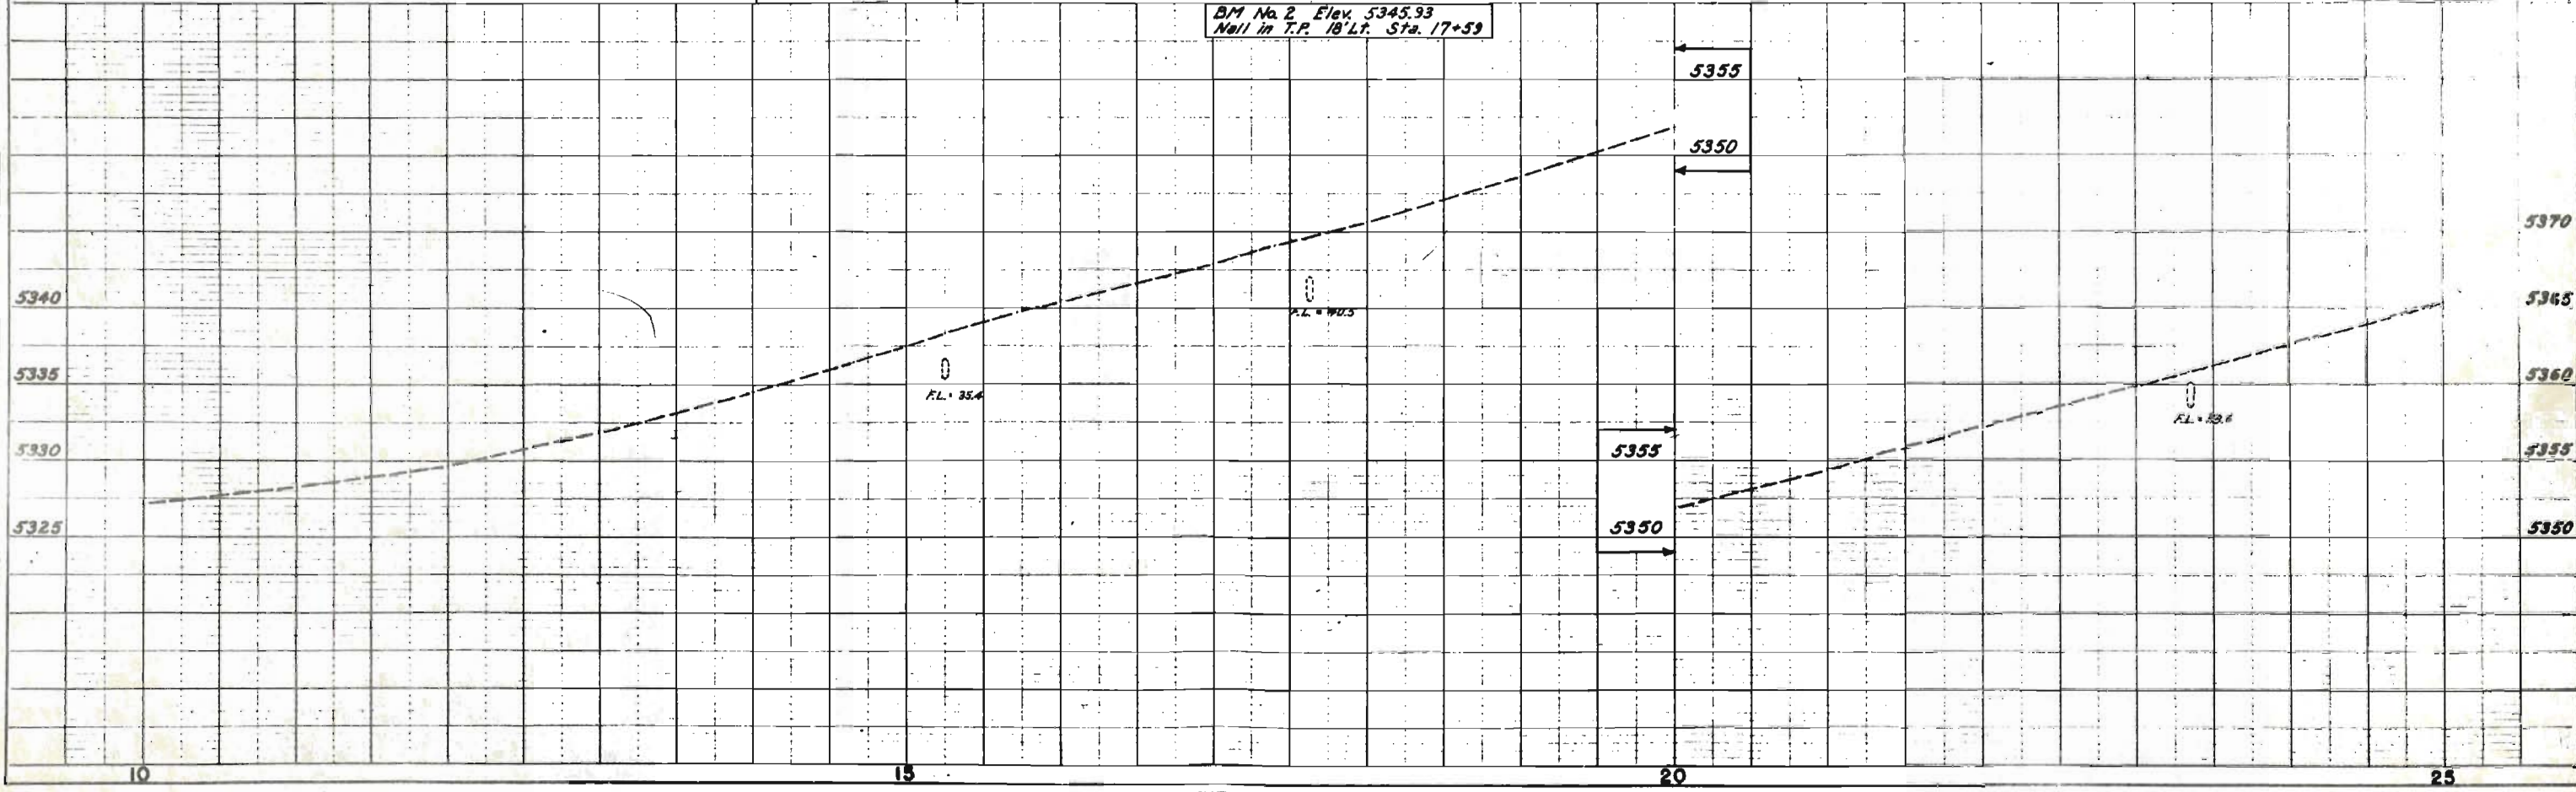

PLAN
31150
31152

PROFILE
31151

FEDERAL ROAD DISTRICT NO.	LIVESTOCK	FILE NO.	SHEET NO.	TOTAL SHEETS
9	COLORADO	C 14-0115-15	5	

REVISIONS

RIGHT OF WAY
IN CANON CITY

NE 1/4 of the NW 1/4
Section 4, T.19.S.,R.70W.

STA. 32+00 END R.O.W. C14-0115-15

STA. 34+00 END
PROJECT.

SE 1/4 of the
SW 1/4 Section 33,
T.18S.,R.70W.

SW 1/4 of the
SW 1/4 Section 33,
T.18S.,R.70W.

NW 1/4 of the NW 1/4
Section 4, T.19S.,R.70 W.

This area of Persinger's and Trowbridge's is an access easement as recorded in Book 293,
Page 293, Page 448, granted to serve lands lying Westerly hereof

BM No. 3 Elev. = 5370.82
Nail in Tree 28' Lt. Sta. 26+68

BM No. 4 Elev. = 5423.46
H. and G. 26' Lt. Sta. 38+10