

INDEX OF SHEETS

- 1 TITLE SHEET
- 2, 2A TABULATION OF PROPERTIES
- 3-9 PLAN AND PROFILE SHEETS
- SHOWING RIGHT OF WAY
- 10 OWNERSHIP MAP

COLORADO STATE HIGHWAY DEPARTMENT PLAN AND PROFILE OF PROPOSED FEDERAL AID PROJECT NO. C20-0010-17 STATE HIGHWAY NO. 10 & 19 LA PLATA COUNTY

SCALES OF ORIGINAL TRACINGS
ON PLAN, 1 IN. = 100 FT.
ON PROFILE, 1 IN. = 100 FT. HORIZONTAL
1 IN. = 10 FT. VERTICAL
GRADE LINE ON PROFILE IS SHOWN AS GRADE OF FINISHED ROAD
GROSS LENGTH OF PROJECT
NET LENGTH OF PROJECT

RIGHT OF WAY

FED. ROAD DISTRICT	PROJECT NO.	SHEET NO.	TOTAL SHEETS
9	COLO.	C20-000-17	1

RIGHT OF WAY


REV. 2-14-37 M.B.D.
Proj. No. & To Dead
Per 18/50 C.P.W. CONVENTIONAL

CONVENTIONAL SIGNS

Center Line _____
Right of Way Line _____
Township or Range Line _____
Section Line _____
Quarter Section Line _____
Railroad _____
Barbed Wire Fence _____
Woven Wire Fence _____
Electric Fence _____
Telephone Line _____
Power Line _____

Access Denied by Dead End _____
C. of A. Line (Control of Access) _____
Protected by (Virgin Location) _____
Freeway Lane _____

FORMERLY PROJECT NO. FOIS-2 (5)
CHANGED TO FIT DEEDS

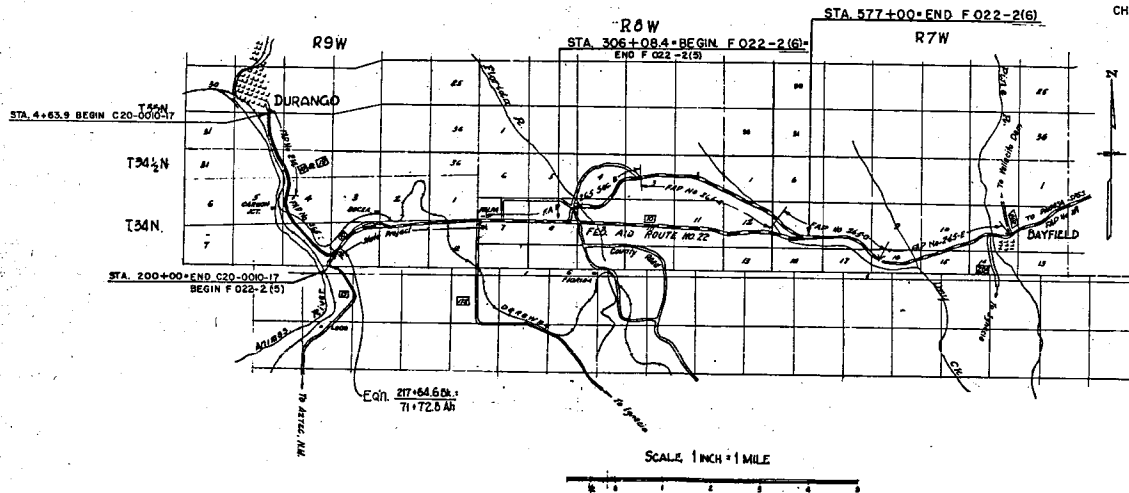

R.O.W. TABULATION OF PROPERTIES IN LA PLATA

COUNTY S.H.No.10&19PROJ. F 019-2(5)

3	COLO.	020-0010-17	2
---	-------	-------------	---

Rev. 9-22-50 S.W.Z.
Rev. 4-1-55 S.W.Z.
Rev. 4-25-54 S.W.Z.
Rev. 3-18-55 S.W.Z.
Rev. 2-14-57 M.E.D.


PARCEL NO.	OWNER	ADDRESS	LOCATION	AREA IN ACRES		REMARKS	NO.
				TOTAL LAND IN TRACT	TO BE ACQUIRED		
1	W.D. EWING	DURANGO, COLO.	T35N, R.9W, N.M.P.M. LOTS 289, SEC.32	23.478	17.688		
1A	TRACT IN CONFLICT		LOT 3 SEC.32	0.273	0.273		
2Rev	GENEVA T. JOHNSTON	DURANGO, COLO.	NE1/4 of NW1/4 SEC.32	0.511	0.511		
2Rev	AMERICAN SMELTING & REFINING CO.		SE1/4 of NW1/4 SEC.32	0.231	0.231		
4	JOHN ASHBACK	DURANGO, COLO.	LOT 15 SEC.32 T.34 N.2N., R.9 W.	2.268	2.268		
5Rev	JOHN ASHBACK	" "	LOTS 189 SEC.32	15.467	14.021		
6	W.D. EWING	" "	SW1/4 SEC.33 T.34N., R.9 W.	6.669	5.292		
7	W.D. EWING	" "	W1/2 SEC.4	3.929	3.166		
8	JOE C. VALDEZ	RT 2, DURANGO, COLO.	NE1/4 of NE1/4 SEC.5	0.098	0.023		
9	W.D. EWING	DURANGO, COLO.	SE1/4 of NE1/4 SEC.5	4.116	2.581		
10	ELBERT J. & MARTHA JANIE HUSTON		NE1/4 of SE1/4 SEC.5	0.908	0.430		
11	W.D. EWING	DURANGO, COLO.	NW1/4 of SW1/4 SEC.4	8.240	5.852		
12	GEORGE S. HUNTSMAN & ESTELLE HUNTSMAN	RT 2, DURANGO, COLO.	SW1/4 of SW1/4 SEC.4	0.396	0.042		
13	SAN JUAN BROADCASTING CO.	DURANGO, COLO.	SW1/4 SEC.4	0.164	0.164		
14	DAVID & MARY ELLEN BAKER	RT 2, DURANGO, COLO.	SW1/4 SEC.4	2.650	2.650		
15	DAVID & MARY ELLEN BAKER	" " "	NE1/4 of NW1/4 SEC.9	4.188	4.188		
17	BASIN LIVESTOCK COMM. CO.	" " "	SE1/4 of NW1/4 SEC.9	0.039	0.039		
19Rev	FRANK ELLEDGE	" " "	NW1/4 of SE1/4 SEC.9	1.935	1.268		
19A	MAJOR OIL & GAS CO.	DURANGO, COLO.	NW1/4 of SW1/4 SEC.9	0.072	0.062		
19B	JESS M. HOLLAR & ADA V. HOLLAR	RT 2, DURANGO, COLO.	NW1/4 of SE1/4 SEC.9	0.330	0.273		
19C	G.L. BRESSLER	" " "	NW1/4 of SE1/4 SEC.9	0.165	0.114		
20A	LUTHER LAWSON & LEOTA LAWSON	" " "	SE1/4 SEC.9	0.376	0.376		
20Rev2	FRANK & FRANCIS ELLEDGE	" " "	NE1/4 of SE1/4 SEC.9	5.034	3.725		
20B	FRANK & FRANCIS ELLEDGE	" " "	NE1/4 of SE1/4 SEC.9	0.015	0.015		
21Rev	FRANK ELLEDGE & FRANCES ELLEDGE	" " "	NW1/4 of SW1/4 SEC.10	1.259	0.598		
E1			SEC.32 T.35N., R.9 W.	1.131	1.131		
E2	DENVER & RIO GRANDE WESTERN RAILROAD		SEC.33 T.34N., R.9 W.	6.999	6.999		
E3Rev			SEC.3 T.34N., R.9 W.	3.327	3.327		
E4			SEC.4 T.34 N. R.9 W.	0.113	0.113		
E5Rev	ARTH DAWES & MARY DAWES	" " "	SW1/4 SEC.9	1.262	1.262		
E6	ARTH DAWES & MARY DAWES	" " "	SW1/4 SEC.10				

FEDERAL ROAD DISTRICT NO.	DISTRICT	PROJ. NO.	SHEET NO.	TOTAL SHEETS
8	COLUMBAGO	C20-0010-17	2-A	

RIGHT OF WAY

Rev. 2-14-57 M.R.D. Proj. No.
Rev. 1/6/60 C.W. Deleted Portals


PARCEL NO.	OWNER	ADDRESS	LOCATION	AREA	IN	ACRES						REMARKS	NO.
				TOTAL LAND IN TRACT	PARCEL	TO BE ACQUIRED							
			T.34U2N., R.9W., N.M.P.M.										
5A	DELETED		T.34N., R.9W., N.M.P.M.										
11A	DELETED												
12A	GEORGE S. HUNTSMAN	RT. 2, DURANGO, COLO.	SE 1/2 SW 1/4 SEC. 4		0.371	0.124							
13A	SAN JUAN BROADCASTING CO.	DURANGO, COLO.	SE 1/2 SW 1/4 SEC. 4		0.432	0.432							
14A	ELSIE A. & FRANK W. PINKERTON	RT. 2, DURANGO, COLO.	SE 1/4 SW 1/4 SEC. 4		0.107	0.107							
14B	DAVID & MARY ELLEN BAKER	" " "	SE 1/4 SW 1/4 SEC. 4		0.538	0.538							
14C	DAVID & MARY ELLEN BAKER	" " "	SE 1/4 SW 1/4 SEC. 4		0.148	0.148							
14D	BASIN CO-OP INC.	RT. 2, DURANGO, COLO.	SE 1/4 SW 1/4 SEC. 4 and NE 1/4 NW 1/4 SEC. 9		0.788	0.788							
15A	DAVID & MARY ELLEN BAKER	" " "	NE 1/4 NW 1/4 SEC. 9		1.087	1.087							
15B	DAVID & MARY ELLEN BAKER	" " "	NE 1/4 NW 1/4 SEC. 9		0.968	0.968							
15C	S.B. PALMER	DURANGO, COLO.	NE 1/4 NW 1/4 SEC. 9		0.394	0.394							
16	UNITED STATES GOVERNMENT		NW 1/4 NE 1/4 SEC. 9		0.259	0.259							
16A	UNITED STATES GOVERNMENT		NW 1/4 NE 1/4 SEC. 9		0.288	0.288							
17A	BASIN LIVESTOCK COMMISSION CO.	RT. 2, DURANGO, COLO.	SE 1/4 NW 1/4 SEC. 9		0.140	0.140							
19A-1	DELETED												
19B-1	DELETED												
19C-1	DELETED												
20B & 2A	EUGENE A. SMEJA & MAURINE M. SMEJA	DURANGO, COLO.	NE 1/4 SE 1/4 SEC. 9		0.626	0.626							
21A	NEW R. A. RIO GRANDE WESTERN RAILROAD	ALAMOSA, COLO.	SW 1/4 SEC. 4		0.695	0.695							
21B	NEW R. A. RIO GRANDE WESTERN RAILROAD	"	SW 1/4 SEC. 4		0.623	0.623							
21A	SAN JUAN BROADCASTING CO.	DURANGO, COLORADO	Adjacent to Parcel No. 13A									Temporary Easement only	21A
21B	ELSIE A. PINKERTON	RT. 2, DURANGO, COLO.	" " " " 14A									" " "	21B
21C	DAVID & MARY ELLEN BAKER	" " "	" " " " 14B									" " "	21C
21D	DAVID & MARY ELLEN BAKER	" " "	" " " " 15B									" " "	21D
21E	DAVID & MARY ELLEN BAKER	" " "	" " " " 15A									" " "	21E
21F	S.B. PALMER	DURANGO, COLO.	" " " " 15C									" " "	21F
									</				

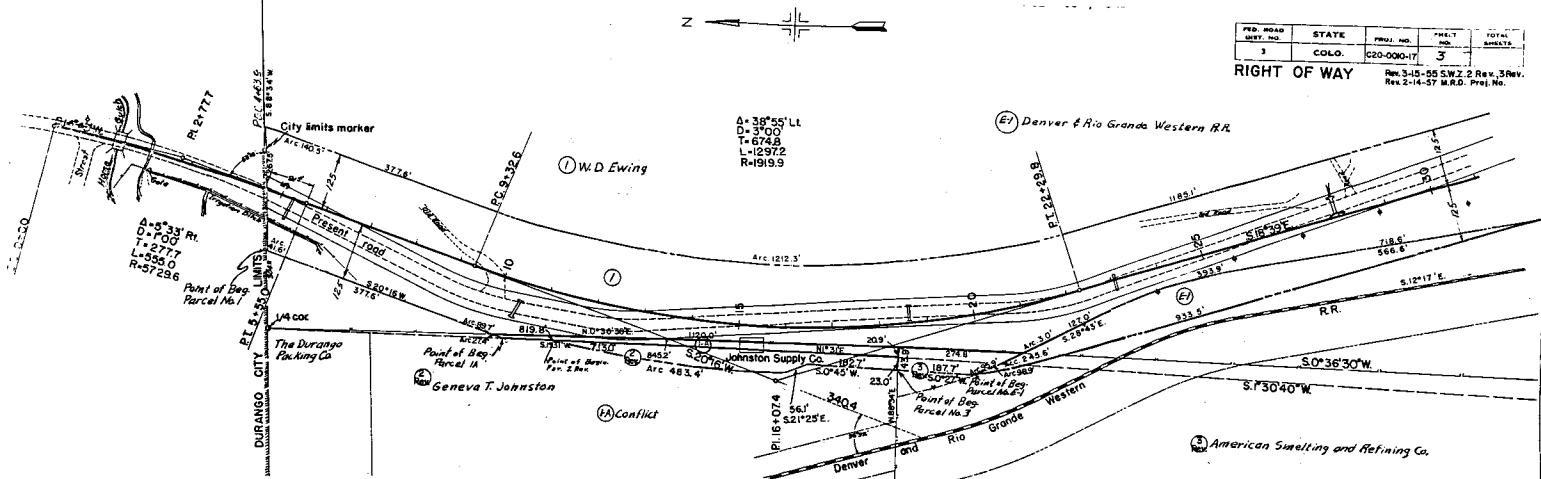

FED. ROAD DIST. NO.	STATE	PROJ. NO.	SHEET NO.	TOTAL SHEETS
3	COLO.	C20-000-17	3	3

RIGHT OF WAY


Rev. 3-15-55 S.W. 2 Rev. 3 Rev. 2-14-57 M.R.D. Proj. No.

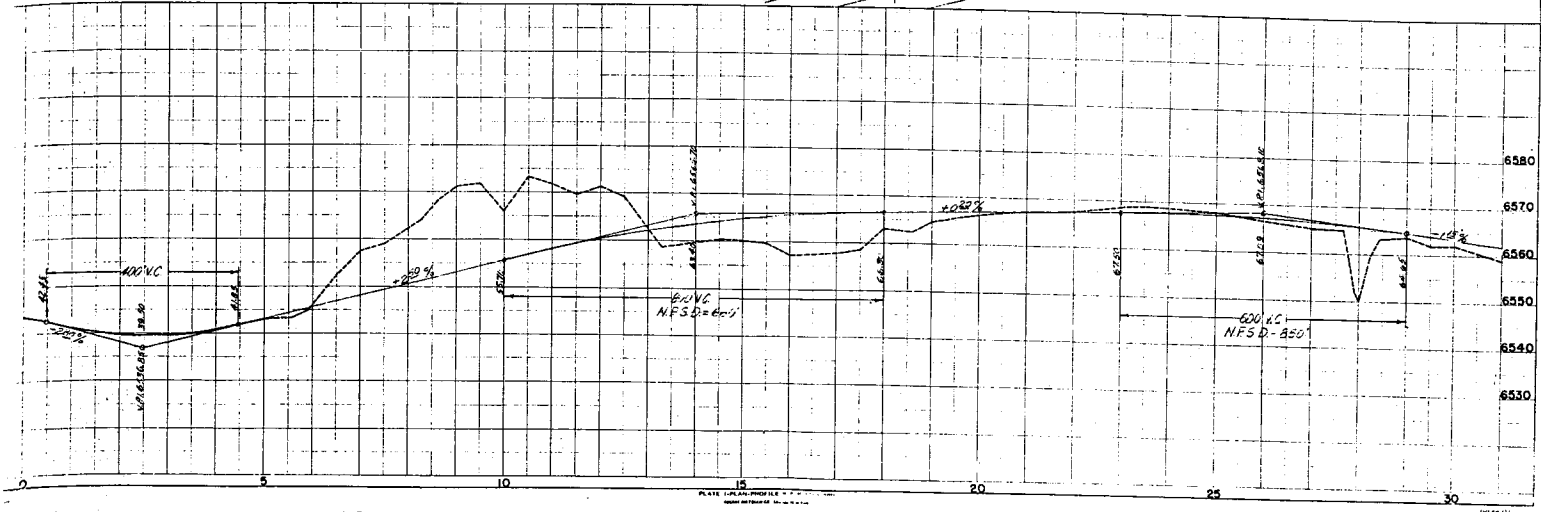

FED. ROAD DIST. NO.	STATE	PROJ. NO.	SHEET NO.	TOTAL SHEETS
3	COLO.	C20-000-17	4	



⑤ John Ashbeck

Rev. 2-14-57 M.R.D. Proj. No.
Rev. 1/6/60 C.W. Deleted 5A

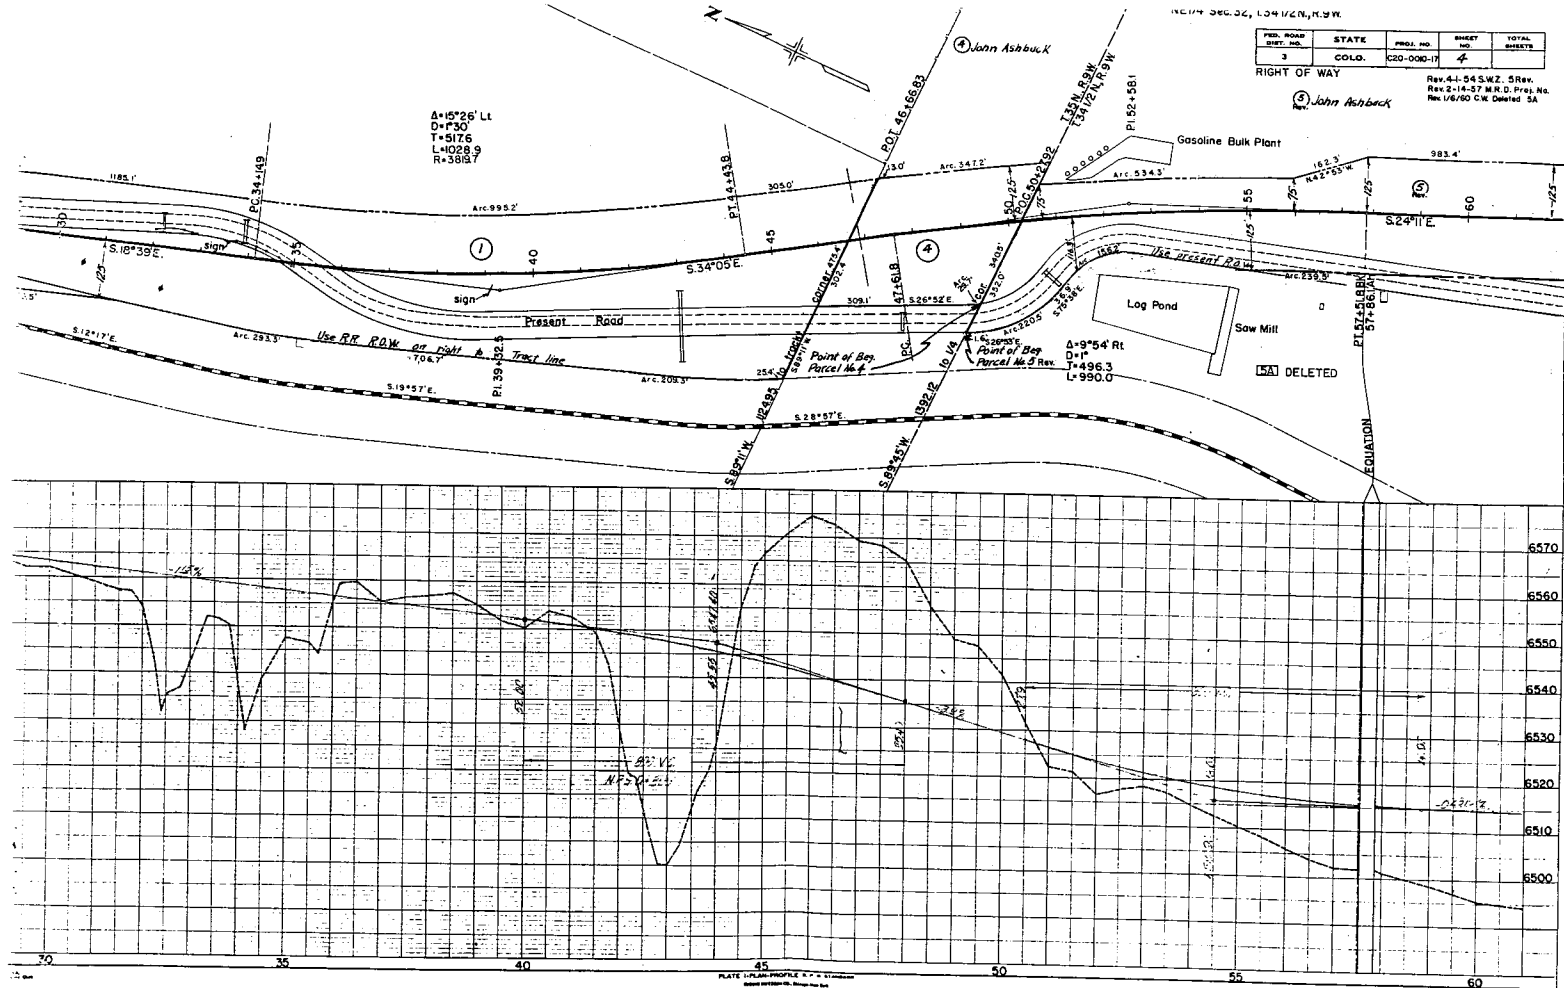

FED. ROAD DIST. NO.	DIST.	PROJ. NO.	SHEET NO.	TOTAL SHEETS
9	COLO.	C20-0010-17	6	

RIGHT OF WAY Rev. 2-14-57 M.R.D. Proj. No.

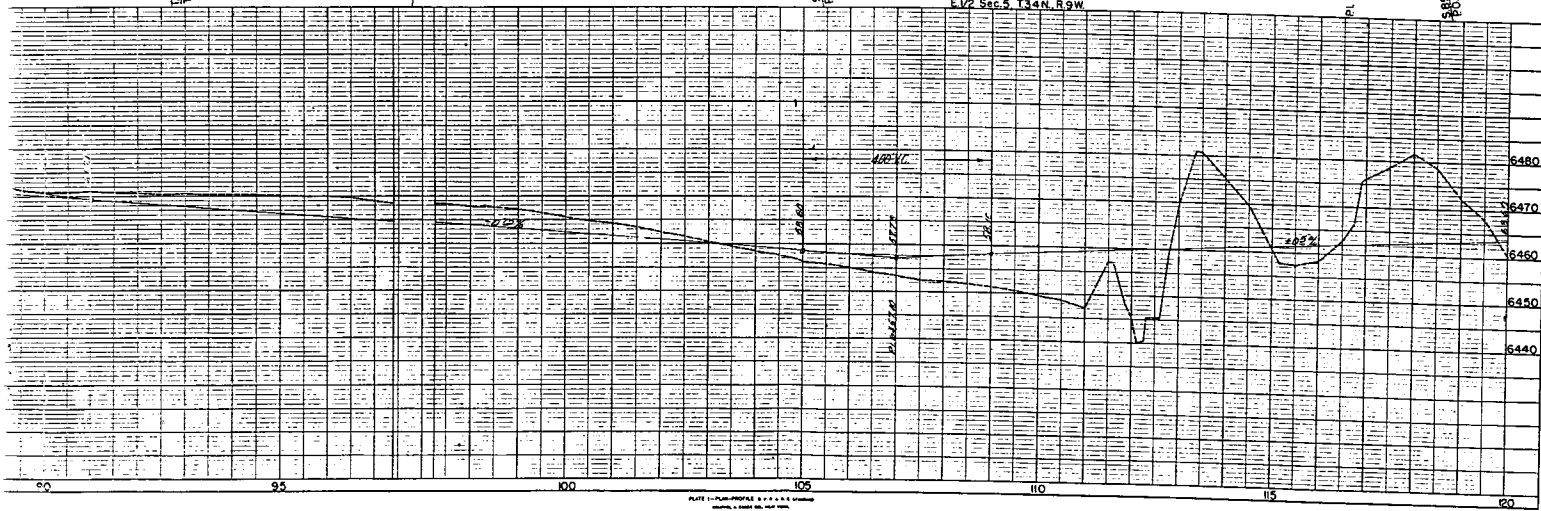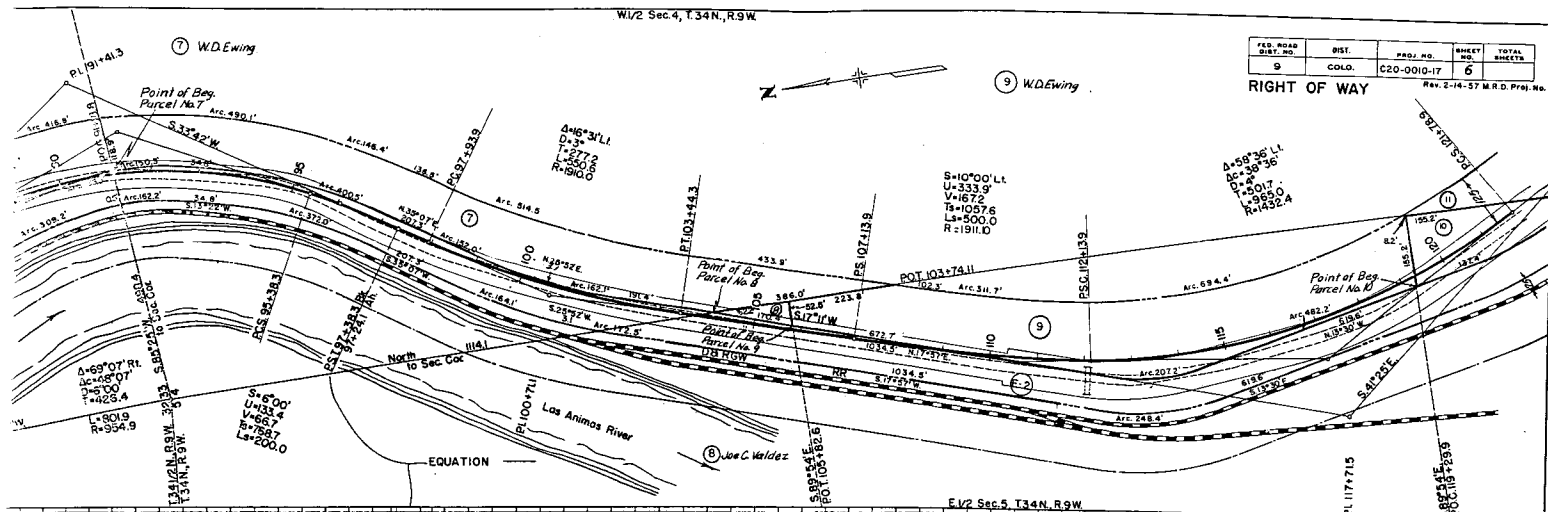

(3-E)
R.R.) Denver & Rio Grande Western R.R.

FED. ROAD DIST. NO.	STATE	PROJ. NO.	SHEET NO.	TOTAL SHEETS
2	COLO.	C20-0010-17	7	

RIGHT OF WAY

Rev. 2-14-57 M.R.D. Proj. No.
Rev. 1/6/60 C.W. Deleted IIA - Access

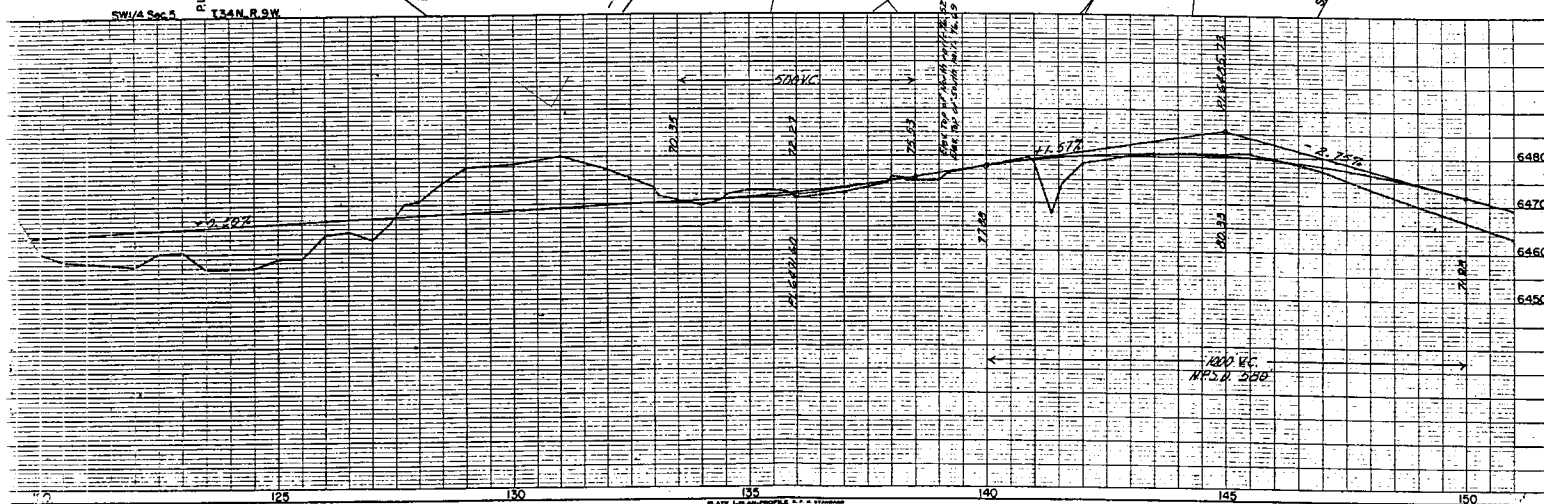
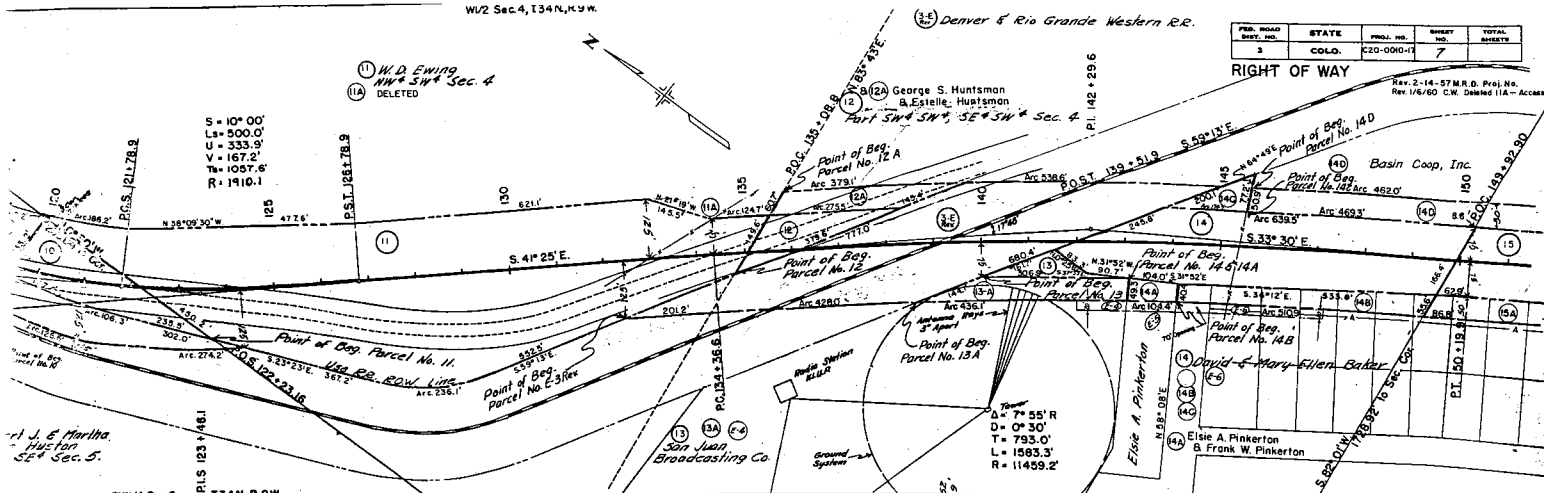


PLATE I-PLAN-PROFILE A. P. M. STANBAM

RIGHT OF WAY

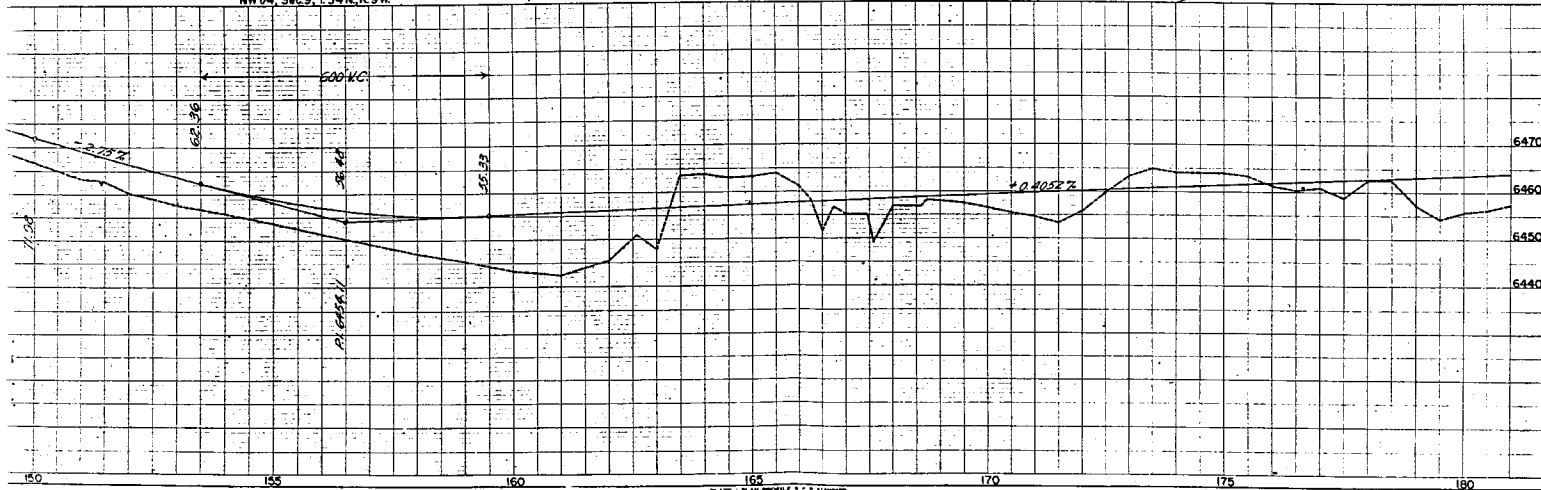


PLATE 1: PLAN-PROFILE OF A STADIUM

DISTRICT	PROJ. NO.	SHEET NO.	TOTAL SHEETS
9	COLORADO C20-0010-17	10	

RIGHT OF WAY

