



Design

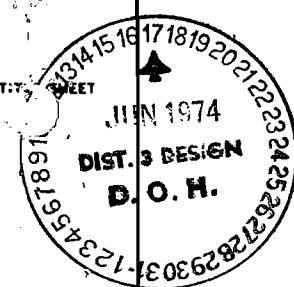

STATE DEPARTMENT OF HIGHWAYS DIVISION OF HIGHWAYS—STATE OF COLORADO

PLAN AND PROFILE OF PROPOSED FEDERAL AID PROJECT NO. C24-0139-06 STATE HIGHWAY NO. 139 GARFIELD COUNTY

SHEET NO
1
2
3-15
16

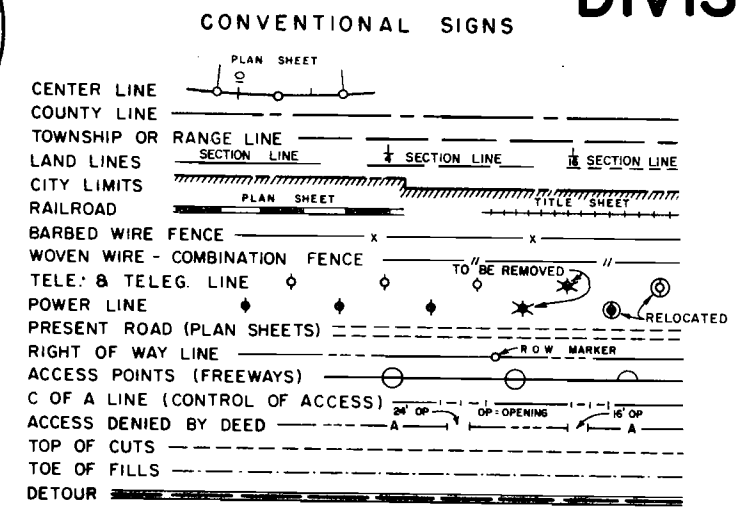


SCALES OF ORIGINAL DRAWINGS
ON PLAN, 1 IN. = 100 FT.
ON PROFILE 1 IN. = 100 FT. HORIZONTAL
1 IN. = 10 FT. VERTICAL
GRADE LINE ON PROFILE IS SHOWN AS GRADE OF FINISHED ROAD
GROSS LENGTH OF PROJECT 17.3 MILES
NET LENGTH OF PROJECT 17.3 MILES

FEDERAL ROAD REGION NO.	DIVISION	PROJECT NO.	SHEET NO.
9	COLORADO	C24-0139-06	1
REVISIONS			
5-13-74	Added Begin & End Const. Stations		D.J.F.

RIGHT OF WAY
DOUGLAS PASS SOUTH

INDEX OF SHEETS

TITLE SHEET
TABULATION OF OWNERSHIPS
ALIGNMENT SHEETS
TOTAL OWNERSHIP MAP

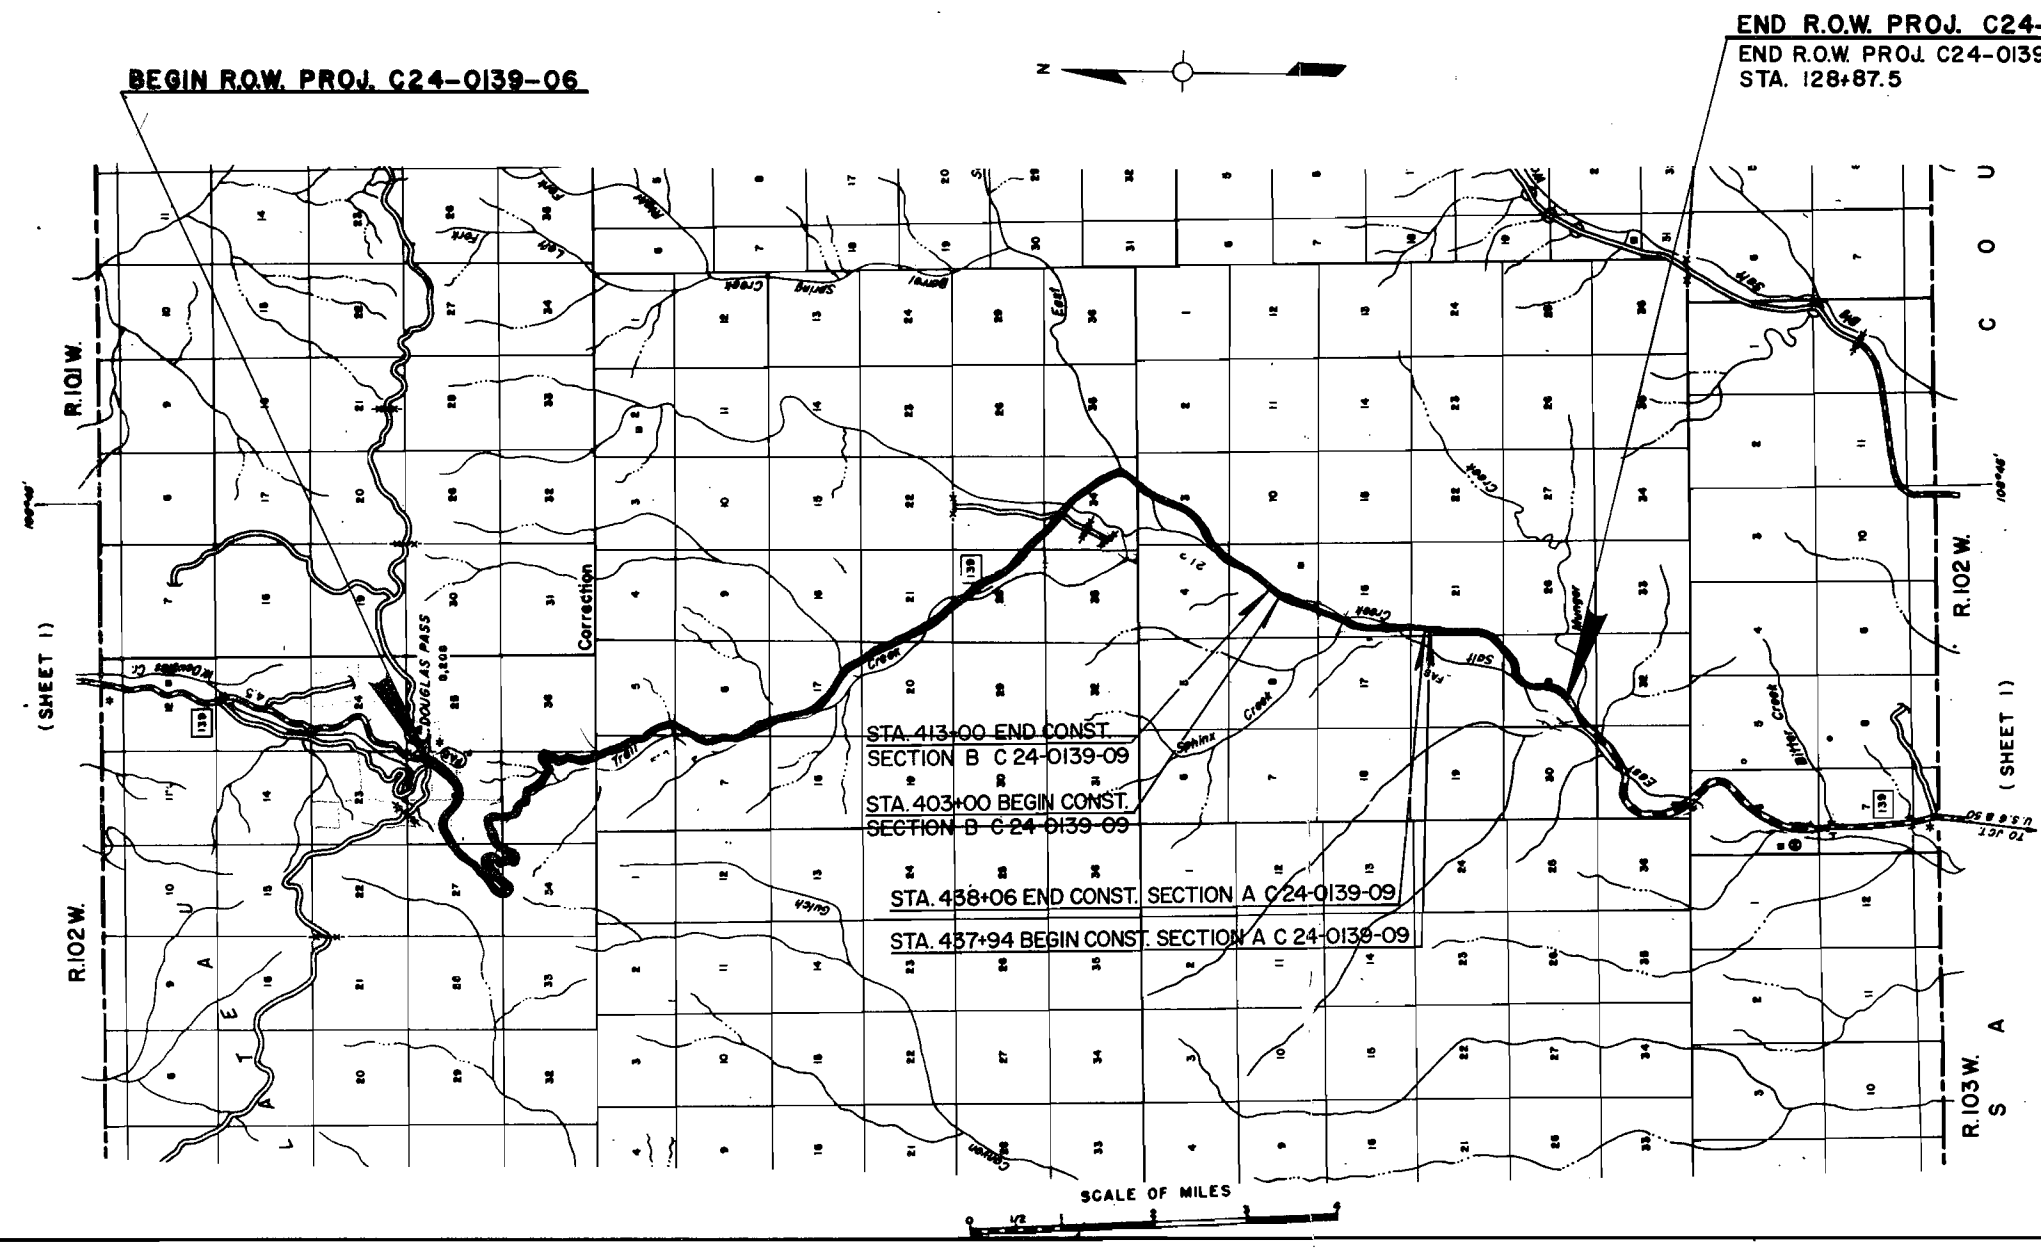

M.P.

W.F. Rice Dist office Northwest

DOUGLAS PASS
ELEVATION 8,268'

THE STATE DEPARTMENT OF HIGHWAYS
DIVISION OF HIGHWAYS - STATE OF COLORADO
PROJECT C-24-0139-06
R.O.W. OWNERSHIP MAP

GARFIELD COUNTY
T.5S., R. 102 W., 6th PM.

Scale 1" = 200'

FEDERAL ROAD REGION NO.	DISTRICT	PROJ. NO.	SHEET NO.	TOTAL SHEETS
9	COLORADO	C-24-0139-06	3	16



DOUGLAS PASS - SOUTH

COURSE NO.	BEARING	DISTANCE
1	S 38°09'20" W	100.0'
2	S 54°09'20" W	100.0'
3	S 63°09'20" W	317.0'
4	S 66°49'20" W	75.0'
5	S 76°49'20" W	75.0'
6	S 83°15'20" W	70.0'
7	S 79°04'20" W	163.0'
8	S 72°14'20" W	114.0'
9	S 72°29'20" W	100.0'
10	S 75°29'20" W	100.0'
11	S 74°29'20" W	124.0'
12	S 62°44'20" W	124.0'
13	S 56°14'20" W	250.0'
14	S 54°59'20" W	154.0'
15	S 67°04'20" W	146.0'
16	N 52°25'40" W	100.0'
17	N 38°38'40" W	188.0'
18	N 38°50'40" W	86.0'
19	N 35°20'40" W	91.0'
20	N 38°10'40" W	73.0'
21	N 44°25'40" W	75.0'
22	N 46°15'40" W	145.0'
23	N 49°35'40" W	150.0'
24	N 59°20'40" W	150.0'
25	N 65°30'40" W	100.0'
26	N 72°55'40" W	100.0'
27	N 75°25'40" W	270.0'
28	N 73°25'40" W	100.0'
29	N 70°35'40" W	172.0'
30	N 77°35'40" W	100.0'
31	S 87°09'20" W	100.0'
32	S 82°39'20" W	130.0'
33	S 87°59'20" W	100.0'
34	N 81°40'40" W	100.0'
35	N 78°34'40" W	100.0'
36	N 84°45'40" W	100.0'
37	S 83°44'20" W	100.0'
38	S 73°14'20" W	100.0'
39	S 63°29'20" W	122.0'
40	S 42°59'20" W	124.0'
41	S 34°29'20" W	100.0'
42	S 45°34'20" W	100.0'
43	S 53°24'20" W	100.0'
44	S 44°54'20" W	100.0'
45	S 34°09'20" W	100.0'
46	S 37°24'20" W	100.0'
47	S 48°29'20" W	100.0'
48	S 53°29'20" W	186.0'
49	S 49°29'20" W	132.0'
50	S 42°19'20" W	134.0'
51	S 36°59'20" W	115.0'
52	S 21°59'20" W	100.0'
53	S 17°29'20" W	100.0'
54	S 24°29'20" W	100.0'
55	S 27°29'20" W	100.0'
56	S 29°29'20" W	100.0'
57	S 32°59'20" W	380.0'
58	S 34°59'20" W	138.0'
59	S 38°09'20" W	145.0'
60	S 35°09'20" W	100.0'
61	S 23°39'20" W	100.0'
62	S 19°49'20" W	452.0'
63	S 21°49'20" W	157.0'
64	S 26°29'20" W	163.0'
65	S 30°29'20" W	223.0'
66	S 10°59'20" W	127.0'
67	S 57°30'40" E	100.0'
68	N 57°59'20" E	128.0'
69	N 30°09'20" E	200.0'
70	N 32°39'20" E	100.0'
71	N 38°39'20" E	200.0'
72	N 35°24'20" E	200.0'
73	N 41°39'20" E	100.0'
74	N 56°39'20" E	100.0'
75	S 77°00'40" E	90.0'

COURSE NO.	BEARING	DISTANCE
76	S 14°00'40" E	90.0'
77	S 27°14'20" W	88.0'
78	S 37°14'20" W	177.0'
79	S 32°44'20" W	128.0'
80	S 23°24'20" W	172.0'
81	S 10°24'20" W	88.0'
82	S 22°35'40" E	74.0'
83	S 41°15'40" E	75.0'
84	S 45°35'40" E	100.0'
85	S 34°50'40" E	70.0'
86	S 18°20'40" E	70.0'
87	S 10°55'40" E	200.0'
88	S 19°55'40" E	140.0'
89	S 42°10'40" E	85.0'
90	S 89°25'40" E	70.0'
91	N 26°34'20" E	85.0'
92	N 00°25'40" W	155.0'
93	N 11°04'20" E	130.0'
94	N 30°34'20" E	152.0'
95	N 41°24'20" E	280.0'
96	N 47°09'20" E	83.0'
97	N 68°09'20" E	77.0'
98	N 75°39'20" E	190.0'
99	N 70°49'20" E	155.0'
100	N 76°49'20" E	90.0'
101	N 88°29'20" E	88.0'
102	S 89°00'40" E	200.0'
103	N 86°44'20" E	100.0'
104	N 81°14'20" E	100.0'
105	N 77°44'20" E	140.0'
106	N 66°29'20" E	70.0'
107	N 43°44'20" E	70.0'
108	N 33°44'20" E	150.0'
109	N 35°29'20" E	300.0'
110	N 53°29'20" E	125.0'
111	N 88°14'20" E	133.0'
112	S 61°15'40" E	124.0'
113	S 29°15'40" E	118.0'
114	S 20°30'40" E	200.0'
115	S 26°00'40" E	100.0'
116	S 30°15'40" E	100.0'
117	S 23°15'40" E	170.0'
118	S 07°15'40" E	130.0'
119	S 09°59'20" W	165.0'
120	S 16°29'20" W	135.0'
121	S 06°29'20" W	90.0'
122	S 25°30'40" E	90.0'
123	S 48°30'40" E	100.0'
124	S 41°30'40" E	65.0'
125	S 28°00'40" E	65.0'
126	S 22°45'40" E	135.0'
127	S 15°00'40" E	113.0'

Ival E. Young &
Ed Young, Inc.

U. S. Land
(B.L.M.)

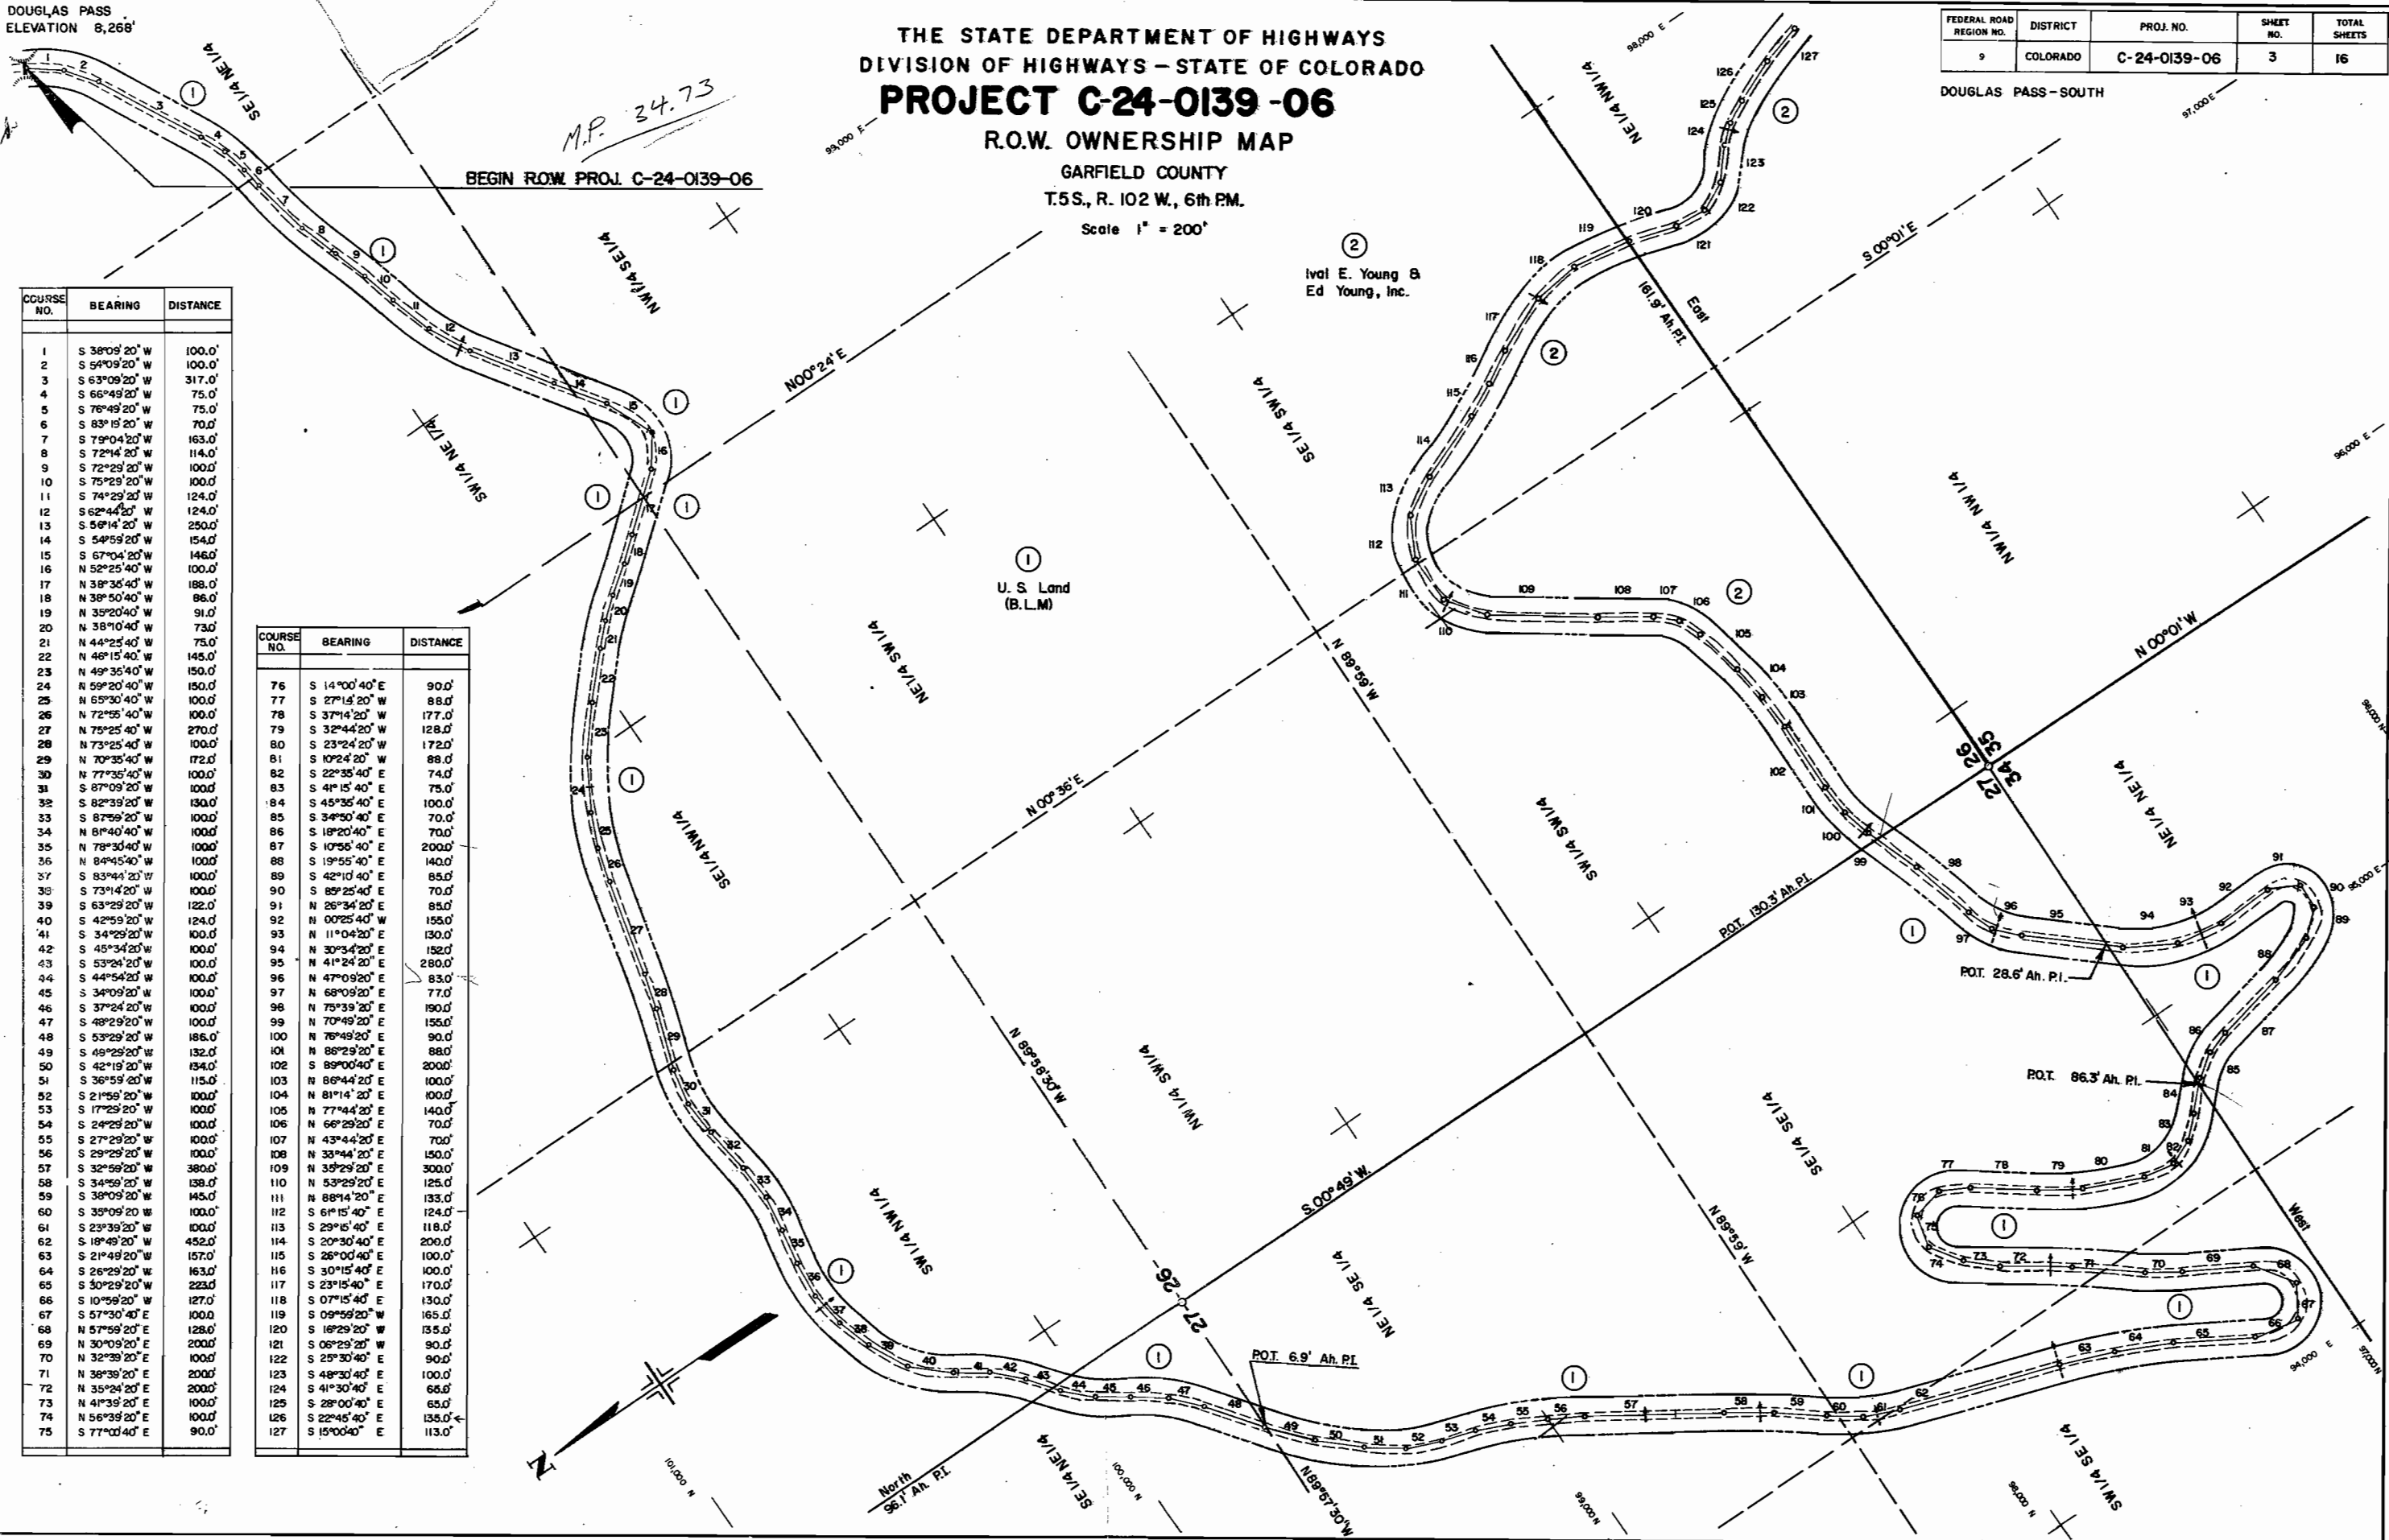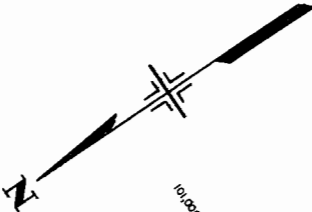


THE STATE DEPARTMENT OF HIGHWAYS
DIVISION OF HIGHWAYS - STATE OF COLORADO
PROJECT C-24-0139-06

R.O.W. OWNERSHIP MAP
GARFIELD COUNTY
T.5 & 6 S., R.102 W., 6th P.M.
Scale 1" = 200'

FEDERAL ROAD REGION NO.	DISTRICT	PROJ. NO.	SHEET NO.	TOTAL SHEETS
9	COLORADO	C-24-0139-06	4	16

DOUGLAS PASS-SOUTH

COURSE NO.	BEARING	DISTANCE
128	S 35°00'40" E	100.0'
129	S 62°30'40" E	100.0'
130	S 86°30'40" E	133.0'
131	S 43°15'40" E	119.0'
132	S 02°30'40" E	119.0'
133	S 01°45'40" E	121.0'
134	S 22°00'40" E	121.0'
135	S 33°30'40" E	100.0'
136	S 20°45'40" E	144.0'
137	S 02°44'20" W	130.0'
138	S 01°30'40" E	85.0'
139	S 45°30'40" E	85.0'
140	S 62°30'40" E	85.0'
141	S 53°30'40" E	60.0'
142	S 38°30'40" E	60.0'
143	S 29°30'40" E	90.0'
144	S 38°30'40" E	65.0'
145	S 55°45'40" E	65.0'
146	S 62°00'40" E	200.0'
147	S 71°00'40" E	160.0'
148	S 51°45'40" E	90.0'
149	S 14°15'40" E	90.0'
150	S 00°52'20" W	90.0'
151	S 13°30'40" E	80.0'
152	S 41°15'40" E	80.0'
153	S 52°00'40" E	60.0'
154	S 36°45'40" E	85.0'
155	S 23°45'40" E	85.0'
156	S 28°15'40" E	60.0'
157	S 53°45'40" E	45.0'
158	S 59°00'40" E	145.0'
159	S 85°30'40" E	100.0'
160	N 50°44'20" E	100.0'
161	N 37°44'20" E	140.0'
162	N 46°44'20" E	150.0'
163	N 66°44'20" E	150.0'
164	N 78°59'20" E	150.0'
165	S 79°00'40" E	150.0'
166	S 52°00'40" E	150.0'
167	S 14°30'40" E	100.0'
168	S 07°29'20" W	120.0'
169	S 15°44'20" W	80.0'
170	S 33°29'20" W	80.0'
171	S 39°44'20" W	100.0'
172	S 33°29'20" W	120.0'
173	S 28°29'20" W	125.0'
174	S 24°29'20" W	115.0'
175	S 21°14'20" W	100.0'
176	S 15°58'20" W	90.0'
177	S 06°15'40" E	90.0'
178	S 19°15'40" E	100.0'
179	S 12°45'40" E	100.0'
180	S 02°00'40" E	100.0'
181	S 00°49'20" W	200.0'
182	S 00°28'40" E	330.0'
183	S 04°10'40" E	165.0'
184	S 10°25'40" E	160.0'
185	S 24°30'40" E	195.0'
186	S 43°50'40" E	175.0'
187	S 52°20'40" E	145.0'
188	S 44°05'40" E	100.0'
189	S 35°45'40" E	385.0'
190	S 31°15'40" E	175.0'
191	S 26°55'40" E	175.0'
192	S 23°40'40" E	750.0'
193	S 24°20'40" E	275.0'

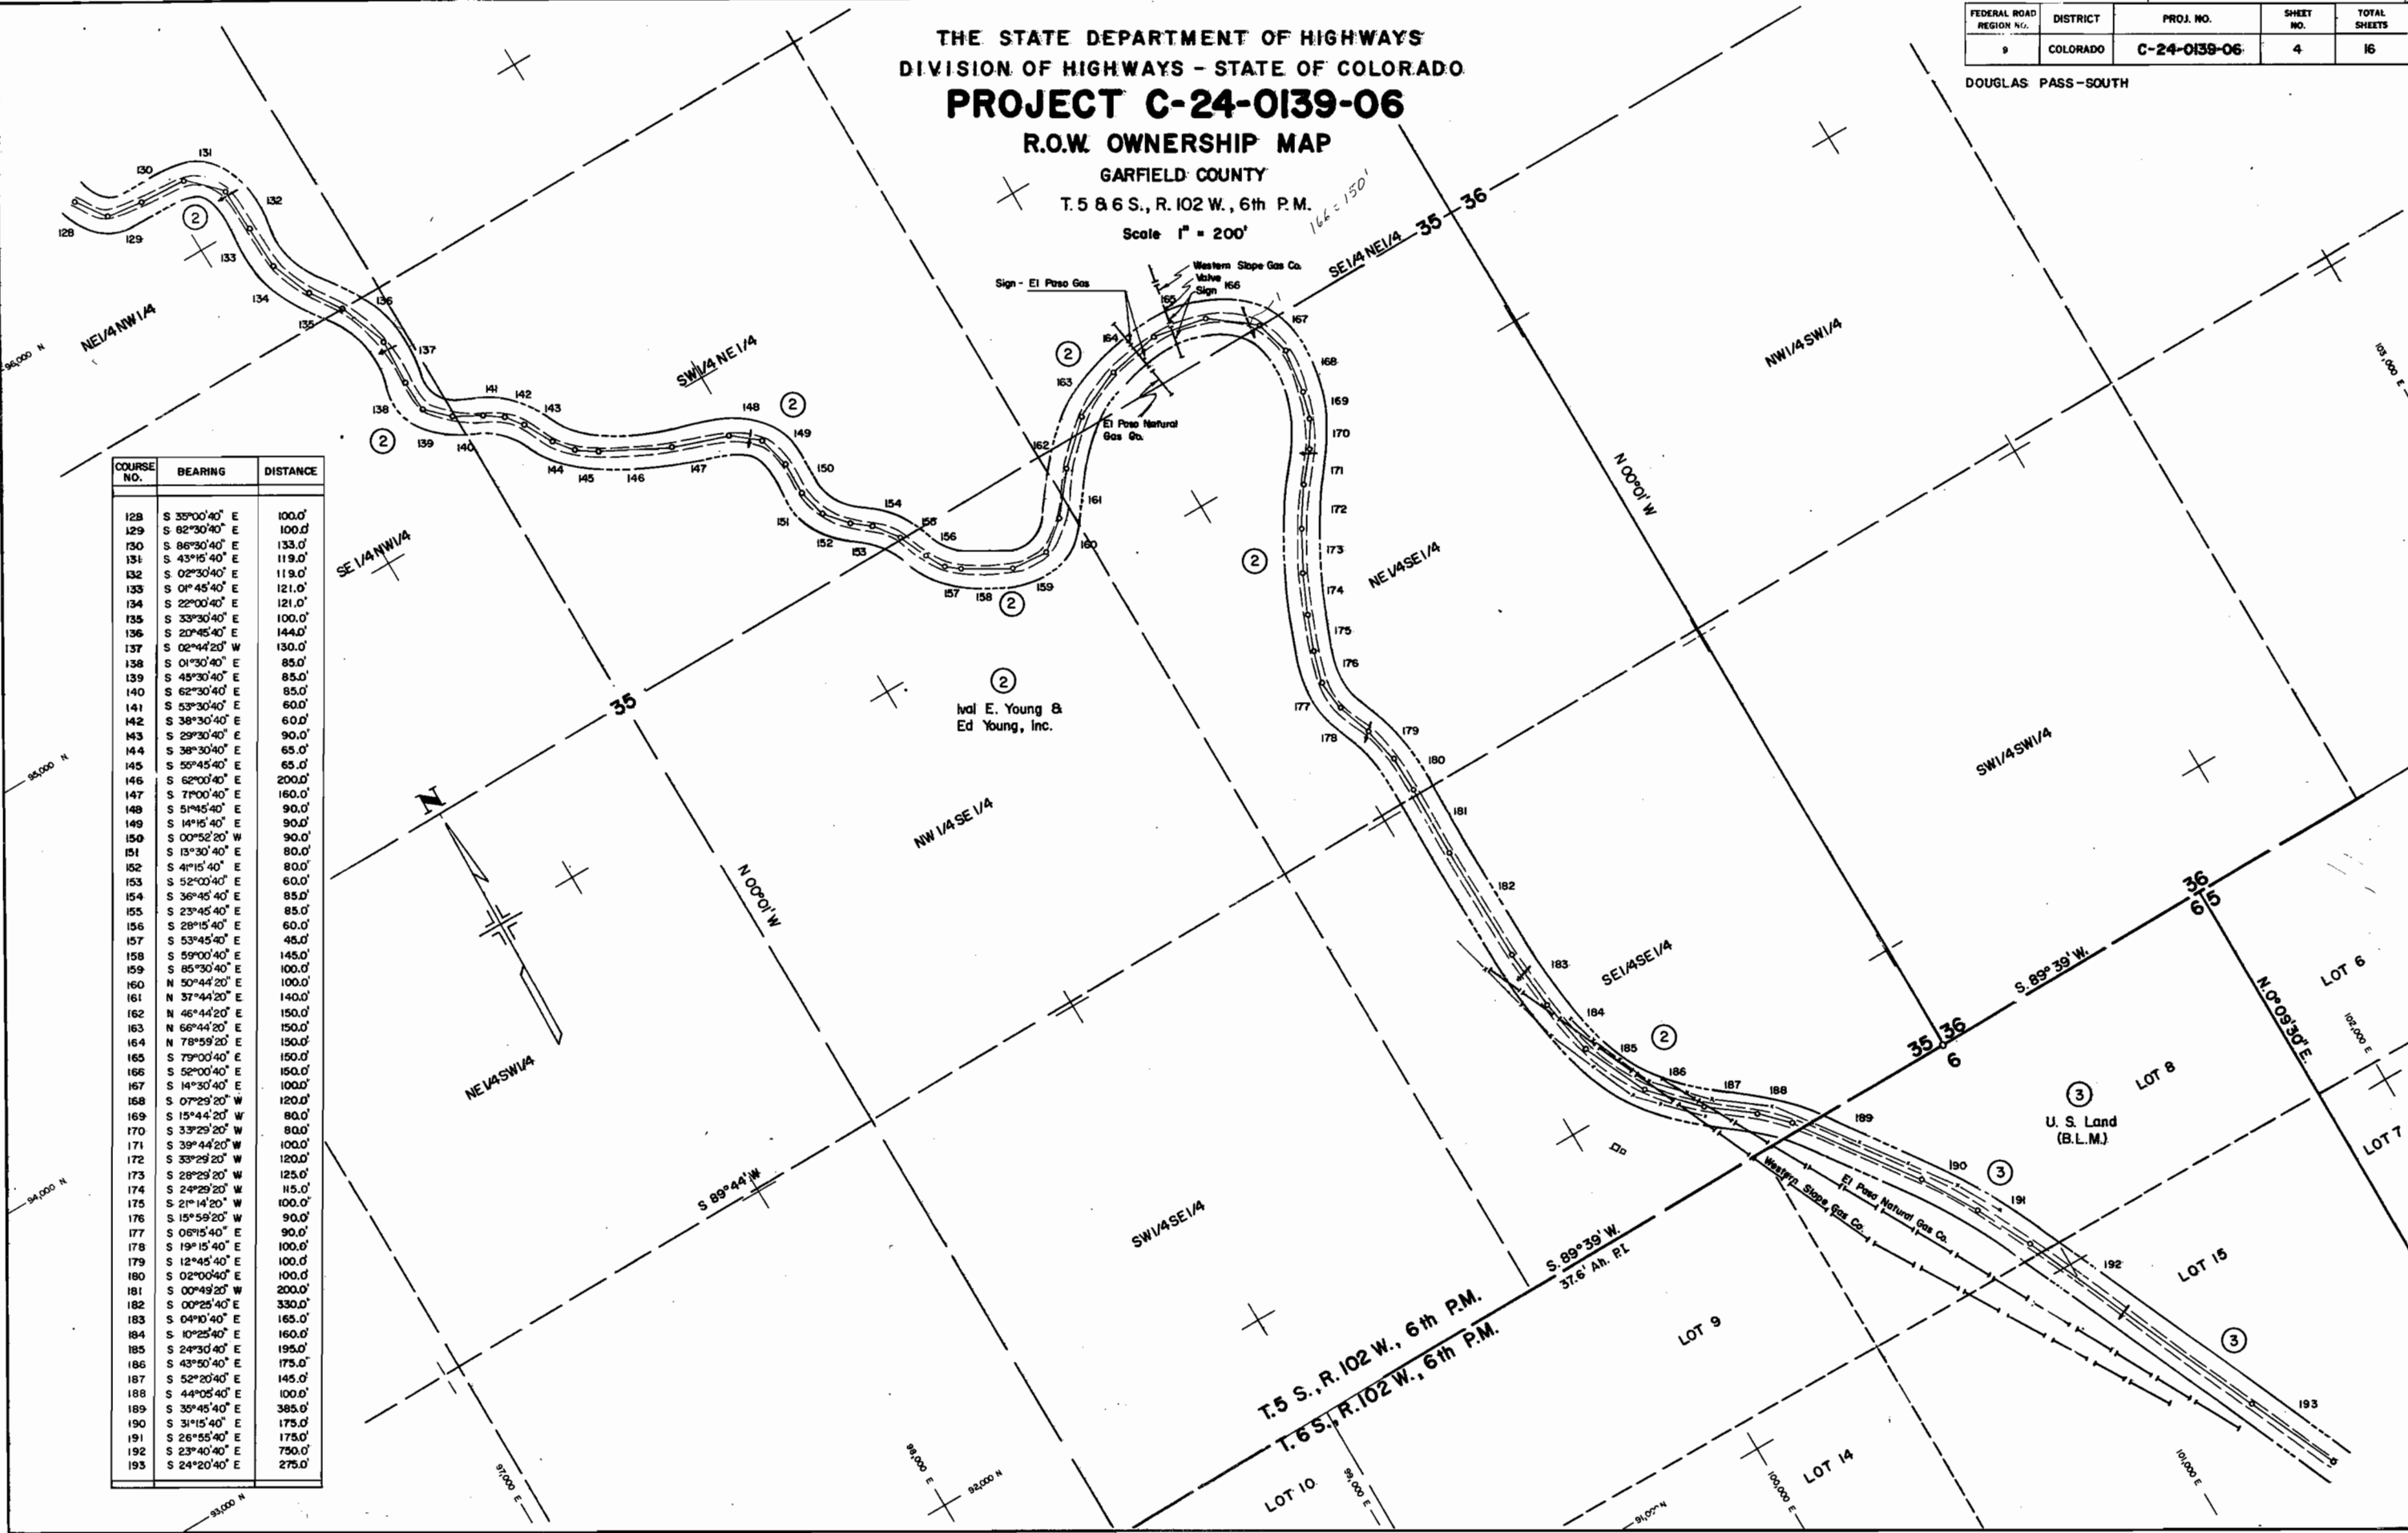

lval E. Young & Ed Young, Inc.

U. S. Land (B.L.M.)

T.5 S., R.102 W., 6th P.M.
T.6 S., R.102 W., 6th P.M.

FEDERAL ROAD REGION NO.	DIVISION	PROJ. NO.	SHEET NO.	TOTAL SHEETS
9	COLORADO	C-24-0139-06	5	16

DOUGLAS PASS - SOUTH

THE STATE DEPARTMENT OF HIGHWAYS
DIVISION OF HIGHWAYS - STATE OF COLORADO
PROJECT C-24-0139-06


R.O.W. OWNERSHIP MAP

GARFIELD COUNTY

T. 6 S., R. 102 W., 6th P.M.

Scale 1" = 200'


COURSE NO.	BEARING	DISTANCE
194	S 26°30'40" E	100.0'
195	S 30°50'40" E	100.0'
196	S 33°20'40" E	200.0'
197	S 30°20'40" E	100.0'
198	S 25°10'40" E	250.0'
199	S 24°00'40" E	350.0'
200	S 28°20'40" E	165.0'
201	S 22°50'40" E	140.0'
202	S 18°50'40" E	90.0'
203	S 10°50'40" E	90.0'
204	S 05°20'40" E	100.0'
205	S 08°35'40" E	65.0'
206	S 19°35'40" E	65.0'
207	S 24°35'40" E	335.0'
208	S 27°50'40" E	200.0'
209	S 14°50'40" E	172.0'
210	S 09°09'20" W	163.0'
211	S 18°04'20" W	465.0'
212	S 21°04'20" W	200.0'
213	S 24°49'20" W	100.0'
214	S 25°49'20" W	100.0'
215	S 31°39'20" W	180.0'
216	S 23°24'20" W	100.0'
217	S 18°24'20" W	270.0'
218	S 20°24'20" W	200.0'
219	S 17°39'20" W	235.0'
220	S 08°54'20" W	100.0'
221	S 02°09'20" W	100.0'
222	S 02°00'40" E	315.0'
223	S 00°00'40" E	255.0'
224	S 10°00'40" E	100.0'
225	S 14°00'40" E	100.0'
226	S 19°10'40" E	200.0'
227	S 15°10'40" E	285.0'
228	S 07°55'40" E	70.0'
229	S 05°42'40" E	70.0'
230	S 16°54'20" W	140.0'
231	S 10°14'20" W	100.0'
232	S 04°14'20" W	160.0'
233	S 01°00'40" E	110.0'
234	S 05°30'40" E	130.0'
235	S 10°40'40" E	80.0'
236	S 20°10'40" E	80.0'
237	S 26°10'40" E	320.0'

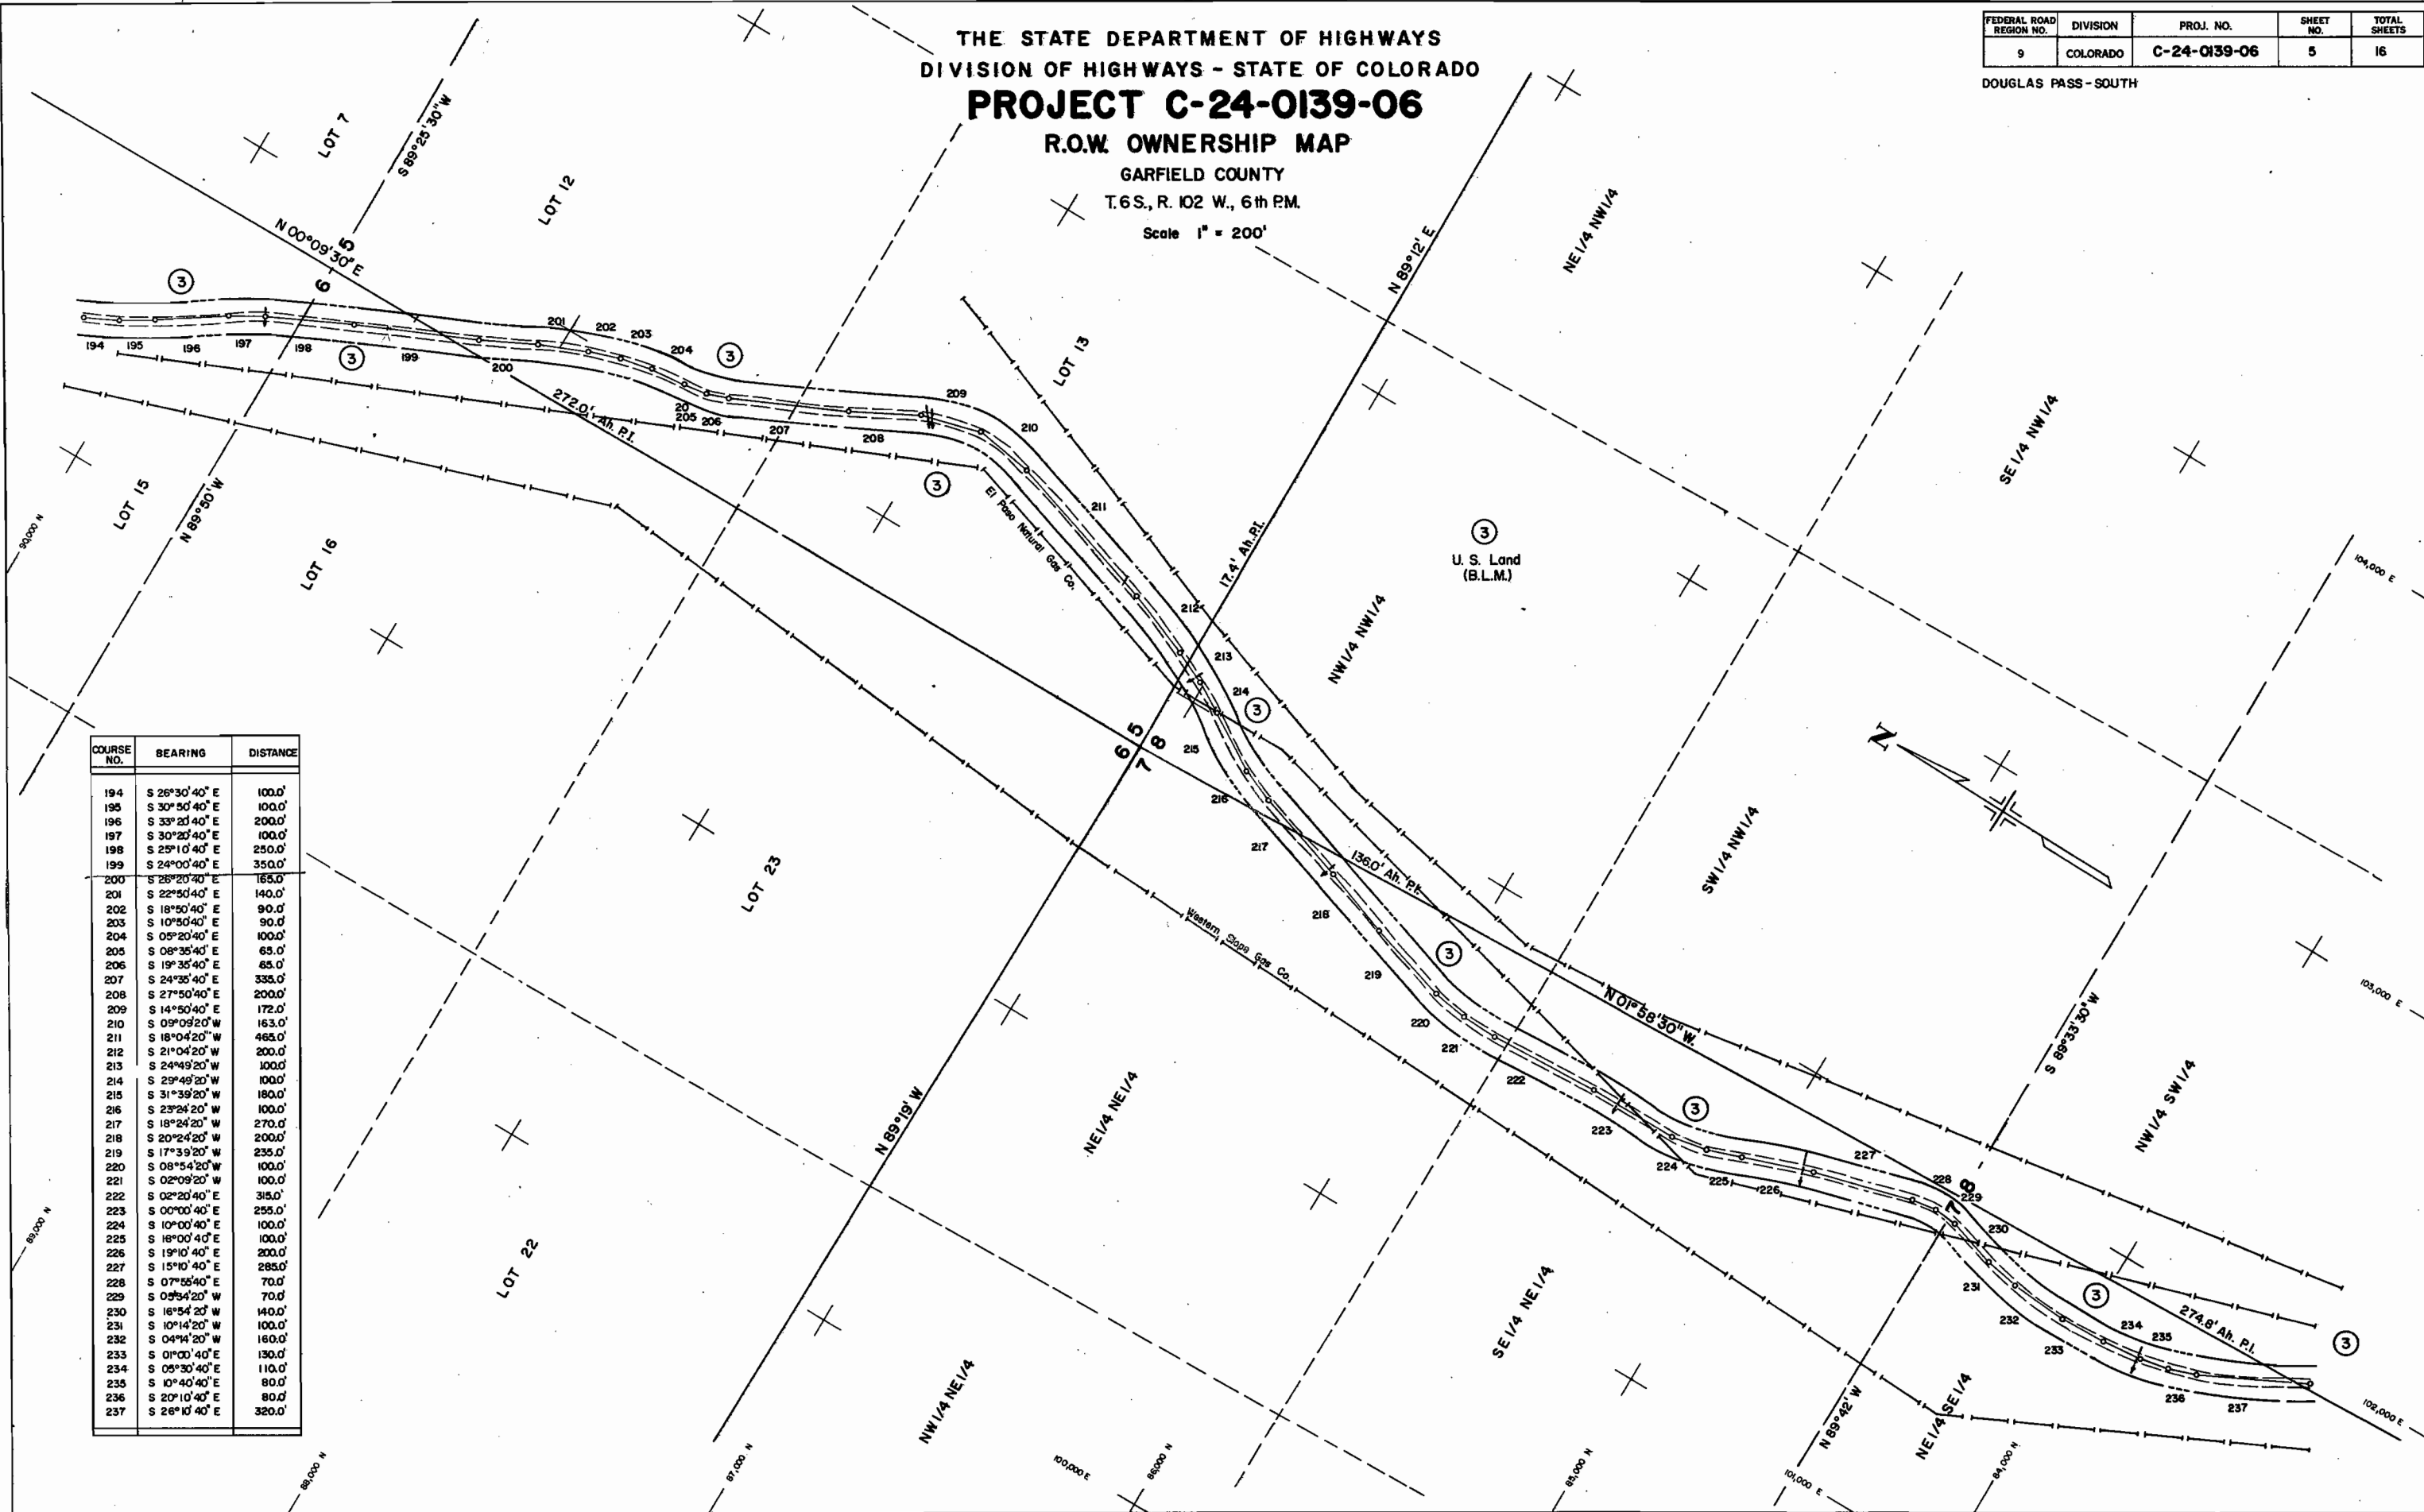

THE STATE DEPARTMENT OF HIGHWAYS
DIVISION OF HIGHWAYS - STATE OF COLORADO
PROJECT C-24-0139-06
R.O.W. OWNERSHIP MAP
GARFIELD COUNTY
T.6S., R. 102 W., 6th PM.
Scale 1" = 200'

FEDERAL ROAD REGION NO.	DIVISION	PROJ. NO.	SHEET NO.	TOTAL SHEETS
9	COLORADO	C-24-0139-06	6	16

DOUGLAS PASS - SOUTH

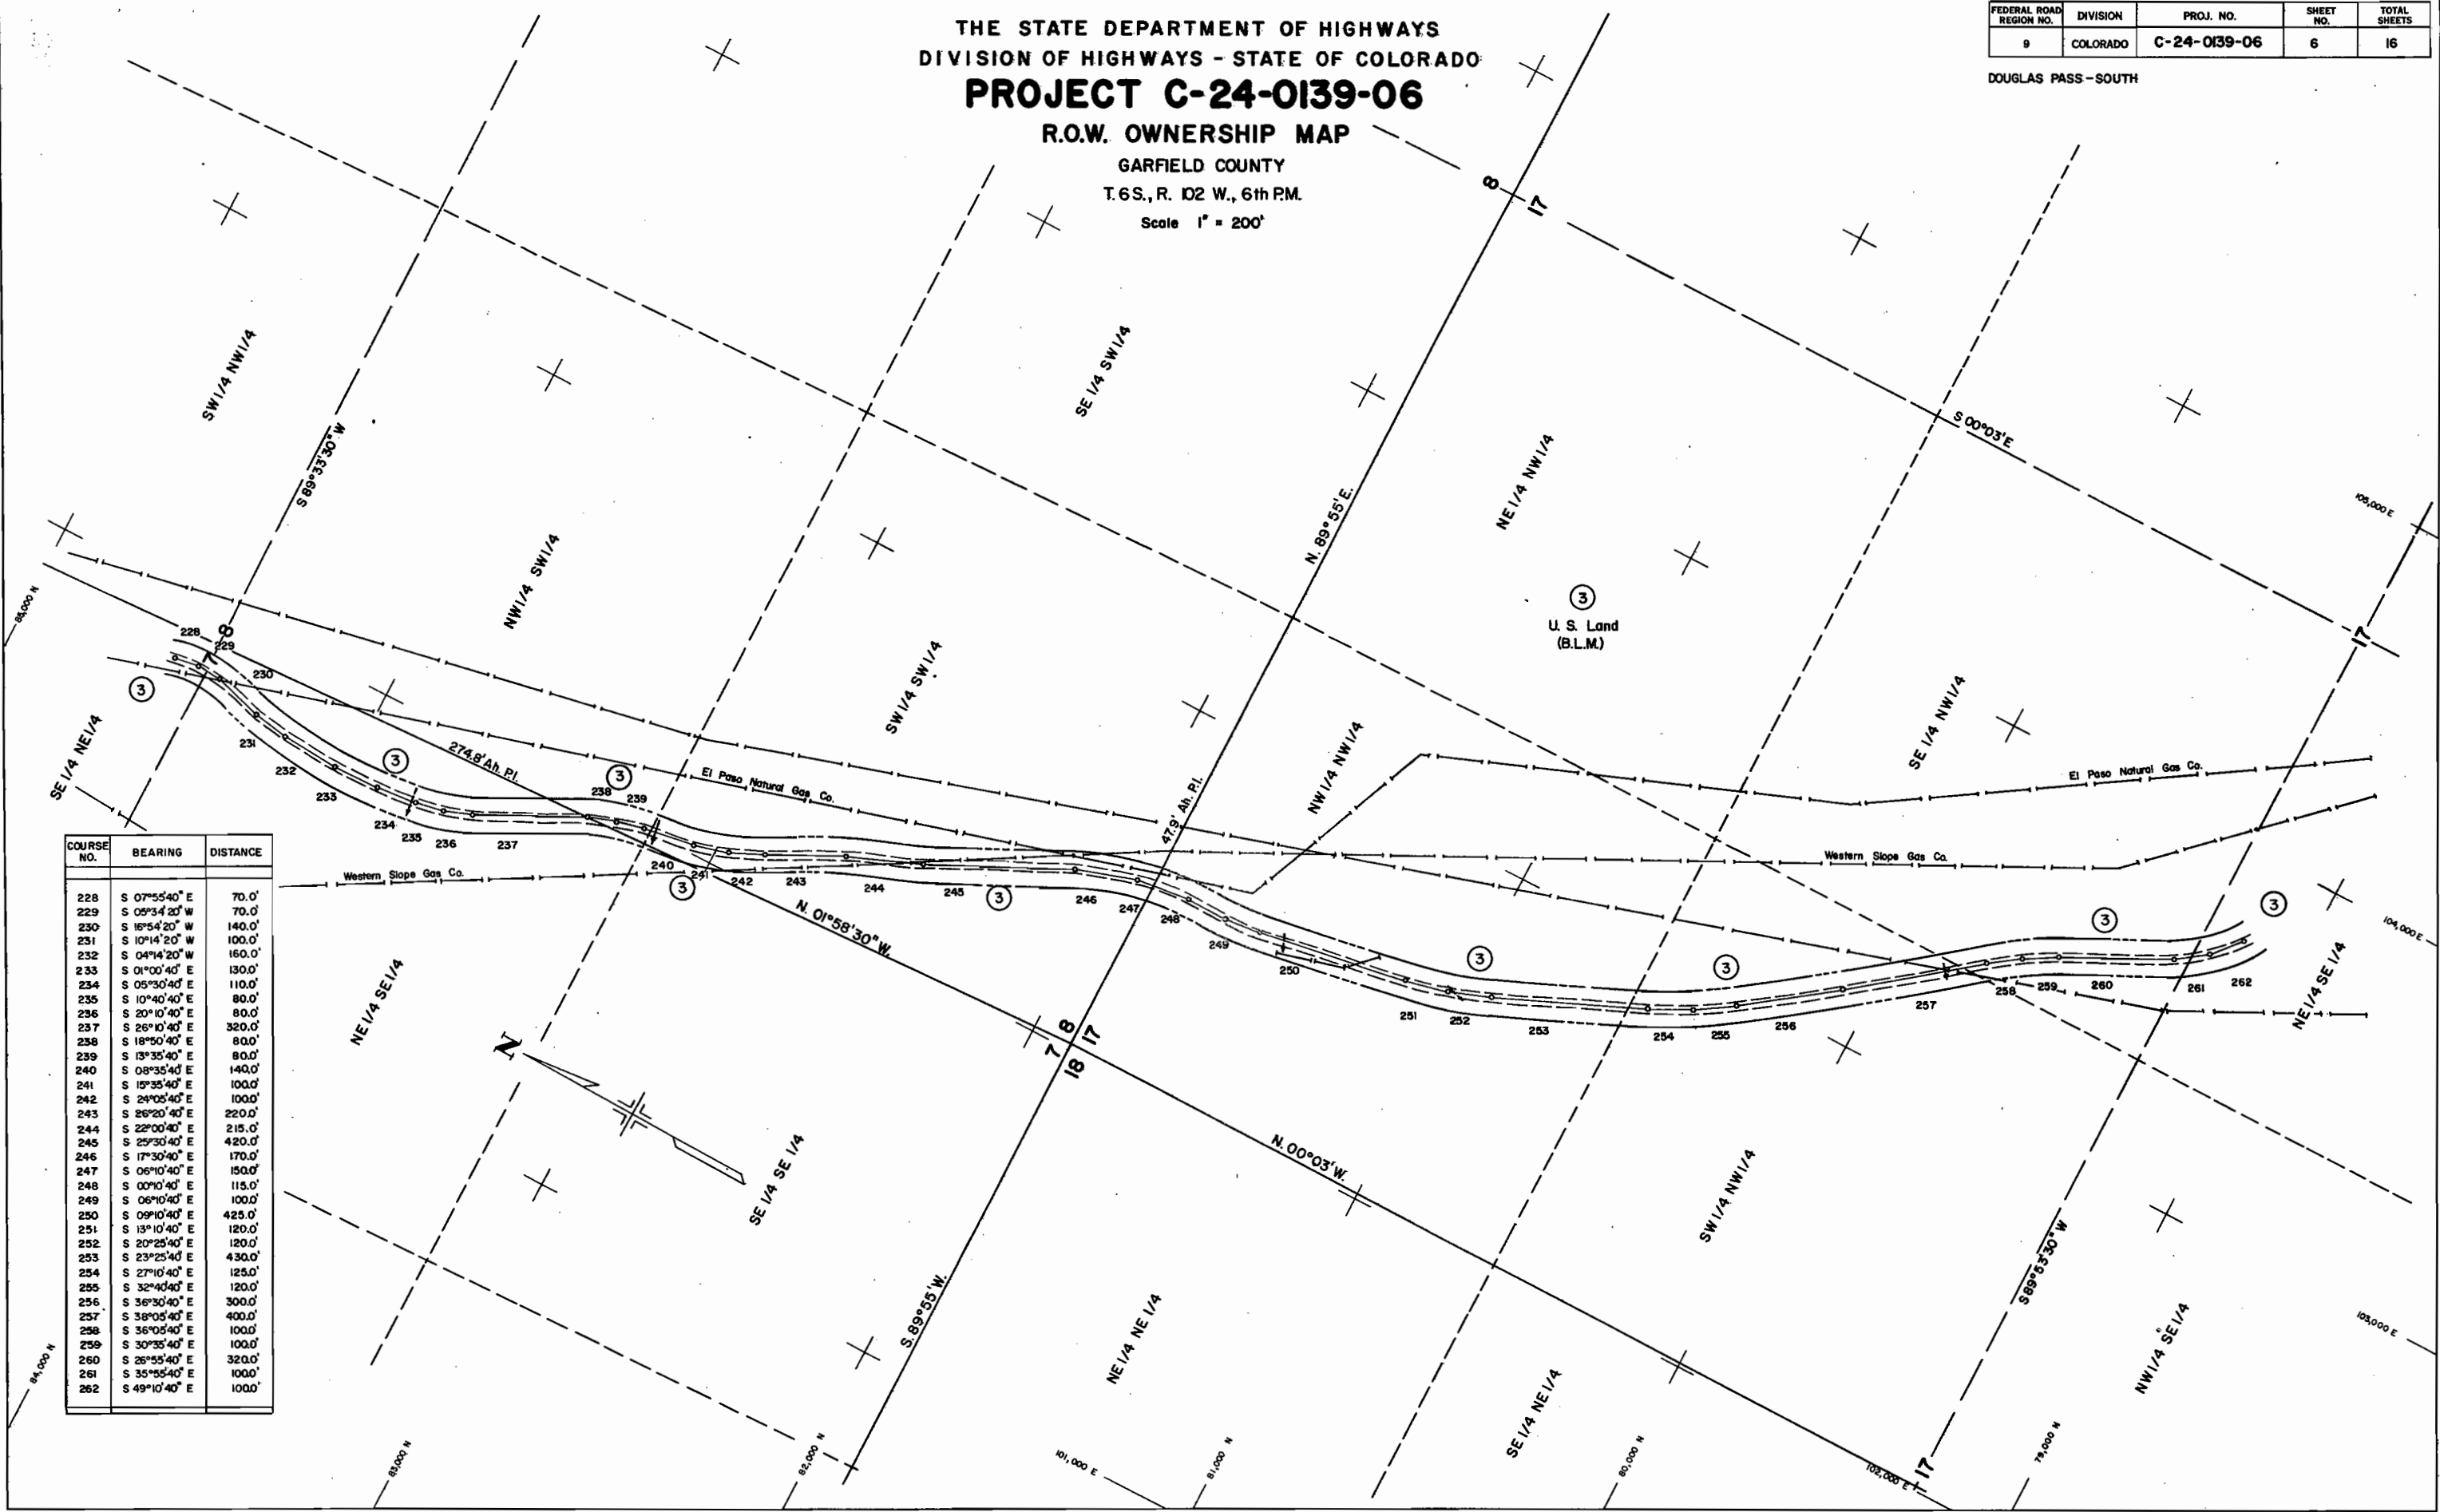


COURSE NO.	BEARING	DISTANCE
228	S 07°55'40" E	70.0'
229	S 05°34'20" W	70.0'
230	S 16°54'20" W	140.0'
231	S 10°14'20" W	100.0'
232	S 04°14'20" W	160.0'
233	S 01°00'40" E	130.0'
234	S 05°30'40" E	110.0'
235	S 10°40'40" E	80.0'
236	S 20°10'40" E	80.0'
237	S 26°10'40" E	320.0'
238	S 18°50'40" E	80.0'
239	S 13°35'40" E	80.0'
240	S 08°35'40" E	140.0'
241	S 15°35'40" E	100.0'
242	S 24°05'40" E	100.0'
243	S 26°20'40" E	220.0'
244	S 22°00'40" E	215.0'
245	S 25°30'40" E	420.0'
246	S 17°30'40" E	170.0'
247	S 06°10'40" E	150.0'
248	S 00°10'40" E	115.0'
249	S 06°10'40" E	100.0'
250	S 09°10'40" E	425.0'
251	S 13°10'40" E	120.0'
252	S 20°25'40" E	120.0'
253	S 23°25'40" E	430.0'
254	S 27°10'40" E	125.0'
255	S 32°40'40" E	120.0'
256	S 36°30'40" E	300.0'
257	S 38°05'40" E	400.0'
258	S 36°05'40" E	100.0'
259	S 30°35'40" E	100.0'
260	S 26°55'40" E	320.0'
261	S 35°55'40" E	100.0'
262	S 49°10'40" E	100.0'

THE STATE DEPARTMENT OF HIGHWAYS
DIVISION OF HIGHWAYS - STATE OF COLORADO
PROJECT C-24-0139-06
R.O.W. OWNERSHIP MAP
GARFIELD COUNTY
T6S., R.102 W., 6th P.M.
Scale 1" = 200'

FEDERAL ROAD REGION NO.	DIVISION	PROJ. NO.	SHEET NO.	TOTAL SHEETS
8	COLORADO	C-24-0139-06	9	16

DOUGLAS PASS-SOUTH

COURSE NO.	BEARING	DISTANCE
289	S 35°46'40" E	622.5'
290	S 36°50'00" E	100.0'
291	S 38°51'40" E	100.0'
292	S 40°06'40" E	302.5'
293	S 40°40'20" E	420.0'
294	S 38°26'00" E	262.0'
295	S 31°25'20" E	254.0'
296	S 28°25'20" E	170.0'
297	S 30°17'20" E	269.0'
298	S 31°09'40" E	300.0'
299	S 29°09'40" E	118.0'
300	S 27°39'40" E	115.0'
301	S 26°54'40" E	517.0'
302	S 32°09'40" E	250.0'
303	S 48°24'40" E	272.0'
304	S 55°49'40" E	301.0'
305	S 57°04'40" E	310.0'
306	S 49°34'40" E	197.0'
307	S 22°49'40" E	184.0'
308	S 19°49'40" E	276.0'
309	S 19°19'40" E	142.0'
310	S 16°24'40" E	172.0'
311	S 18°34'40" E	161.0'
312	S 19°19'40" E	235.0'
313	S 20°19'40" E	350.0'
314	S 23°49'40" E	208.0'

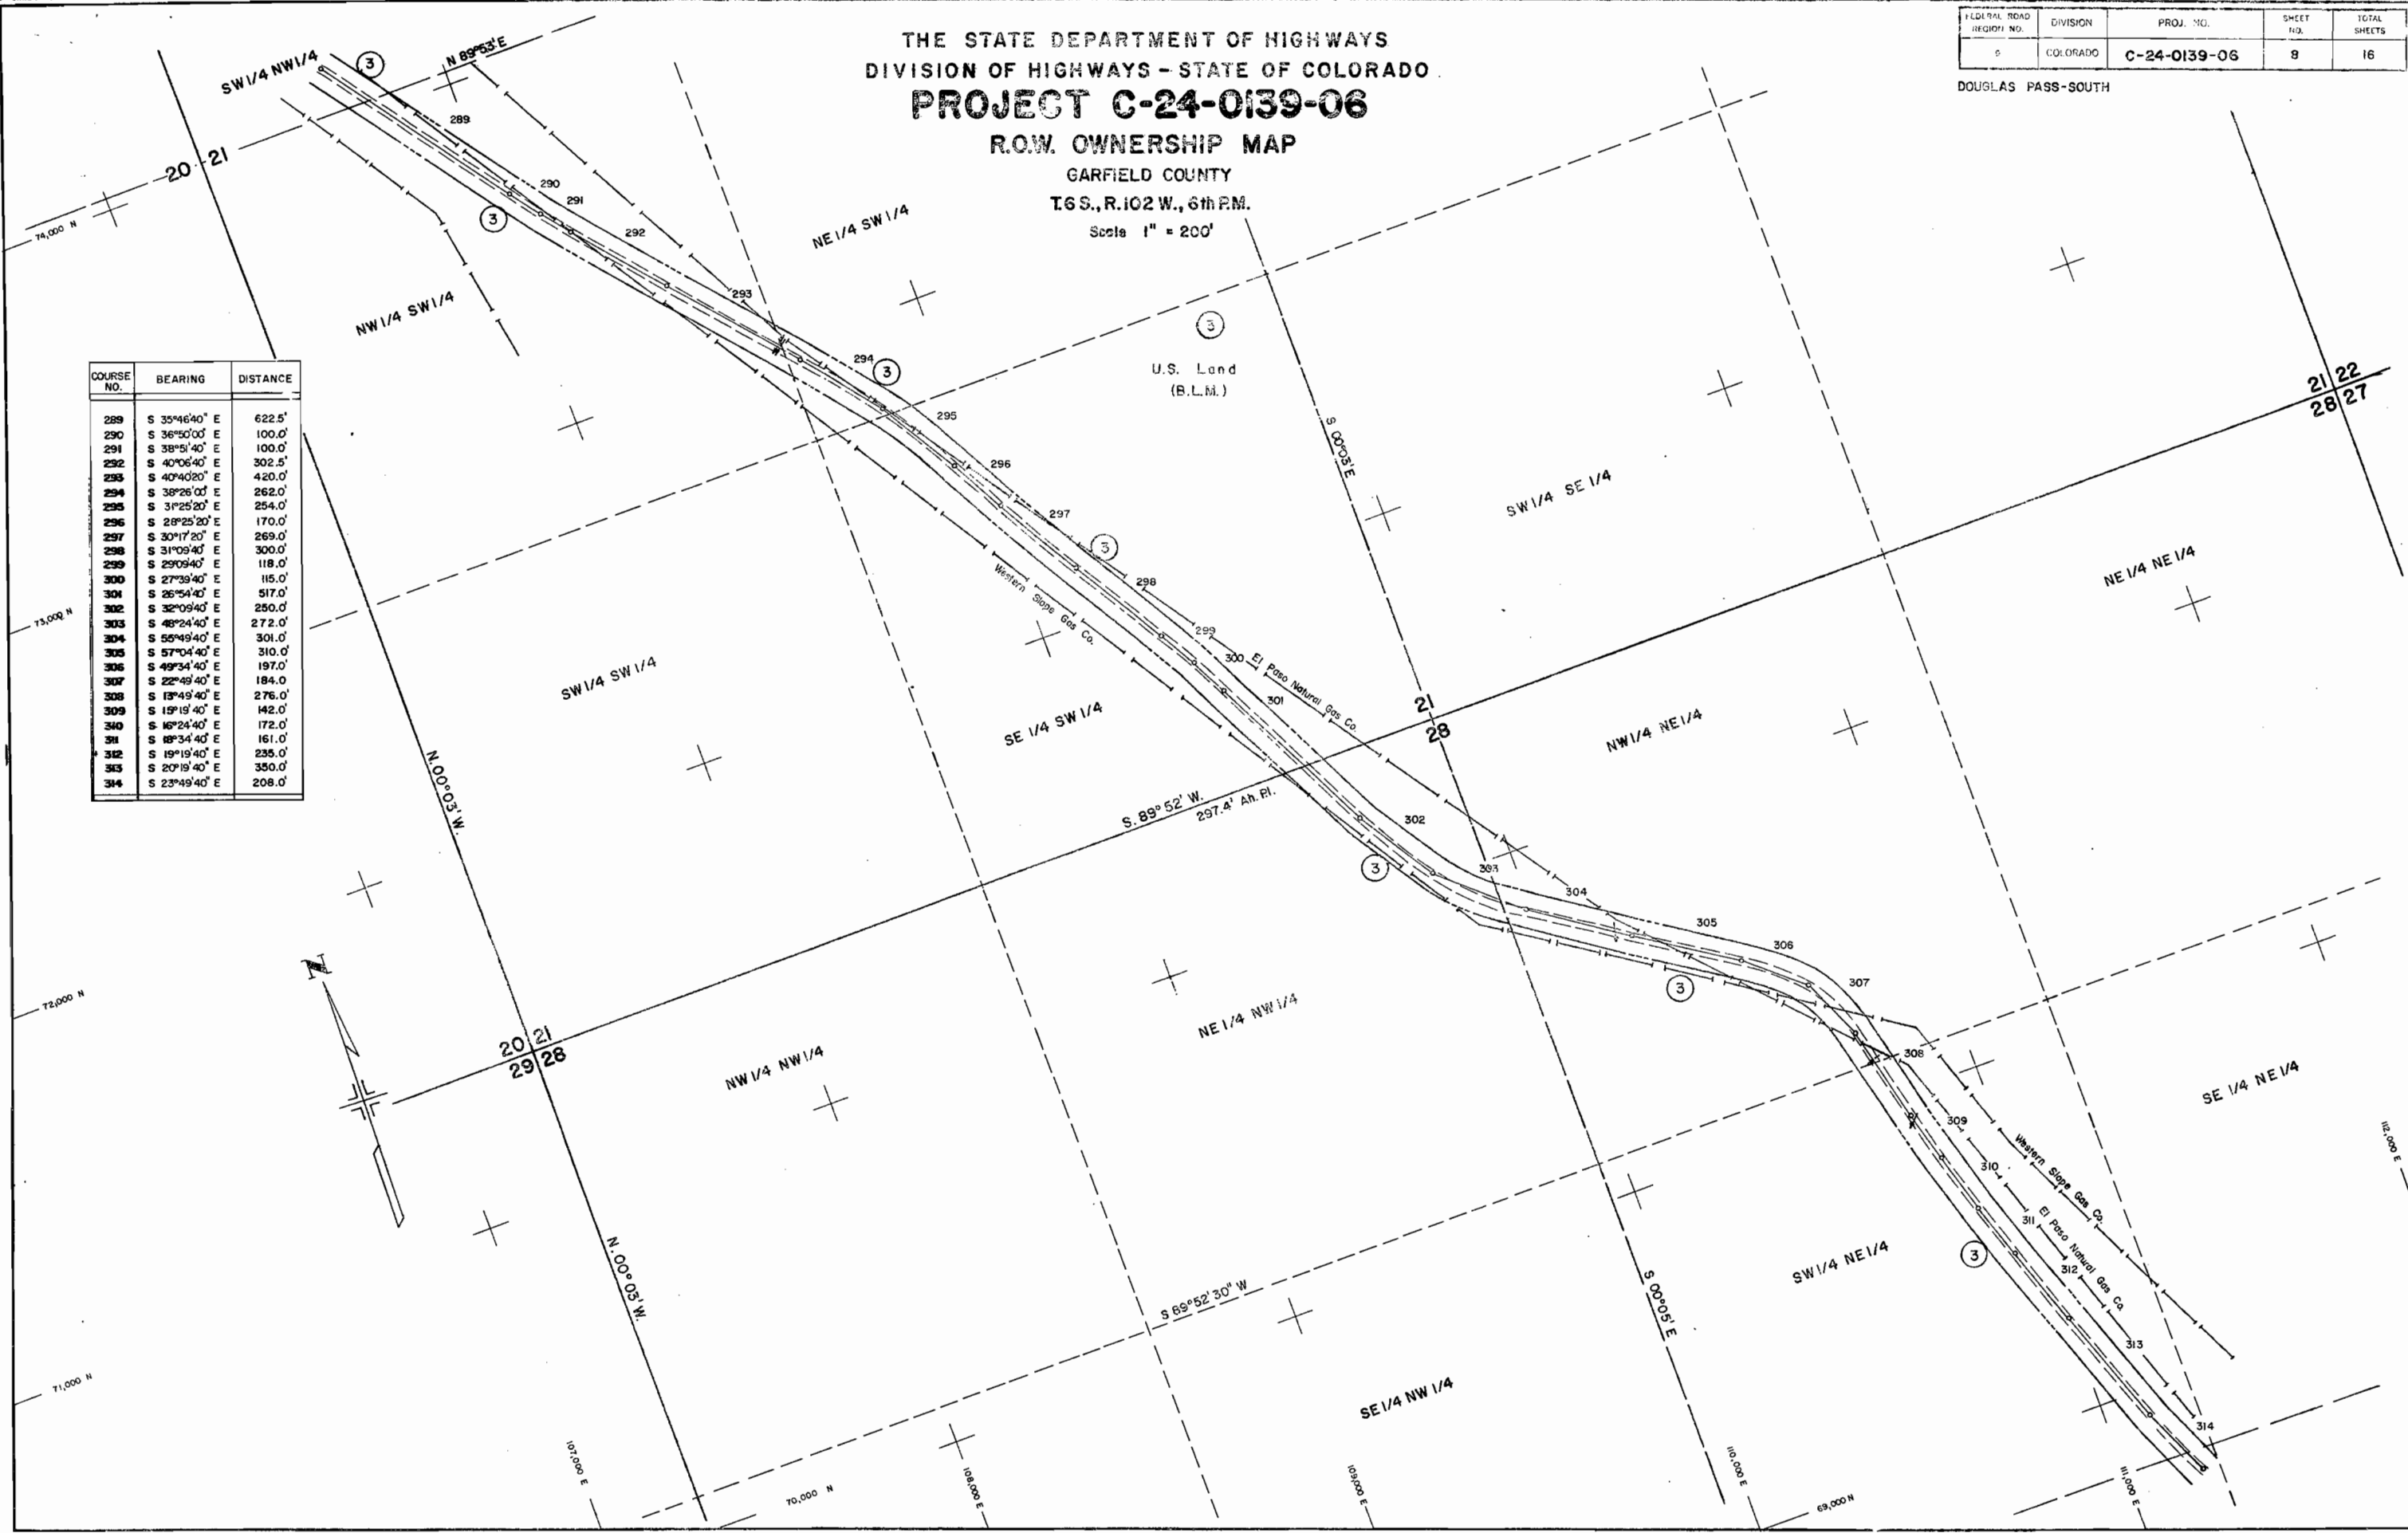


THE STATE DEPARTMENT OF HIGHWAYS
DIVISION OF HIGHWAYS - STATE OF COLORADO
PROJECT C-24-0139-06

R.O.W. OWNERSHIP MAP
GARFIELD COUNTY
T. 6 S., R. 102 W., 6th P.M.
Scale 1" = 200'

FEDERAL ROAD REGION NO.	DIVISION	PROJ. NO.	SHEET NO.	TOTAL SHEETS
9	COLORADO	C-24-0139-06	9	16

DOUGLAS PASS - SOUTH

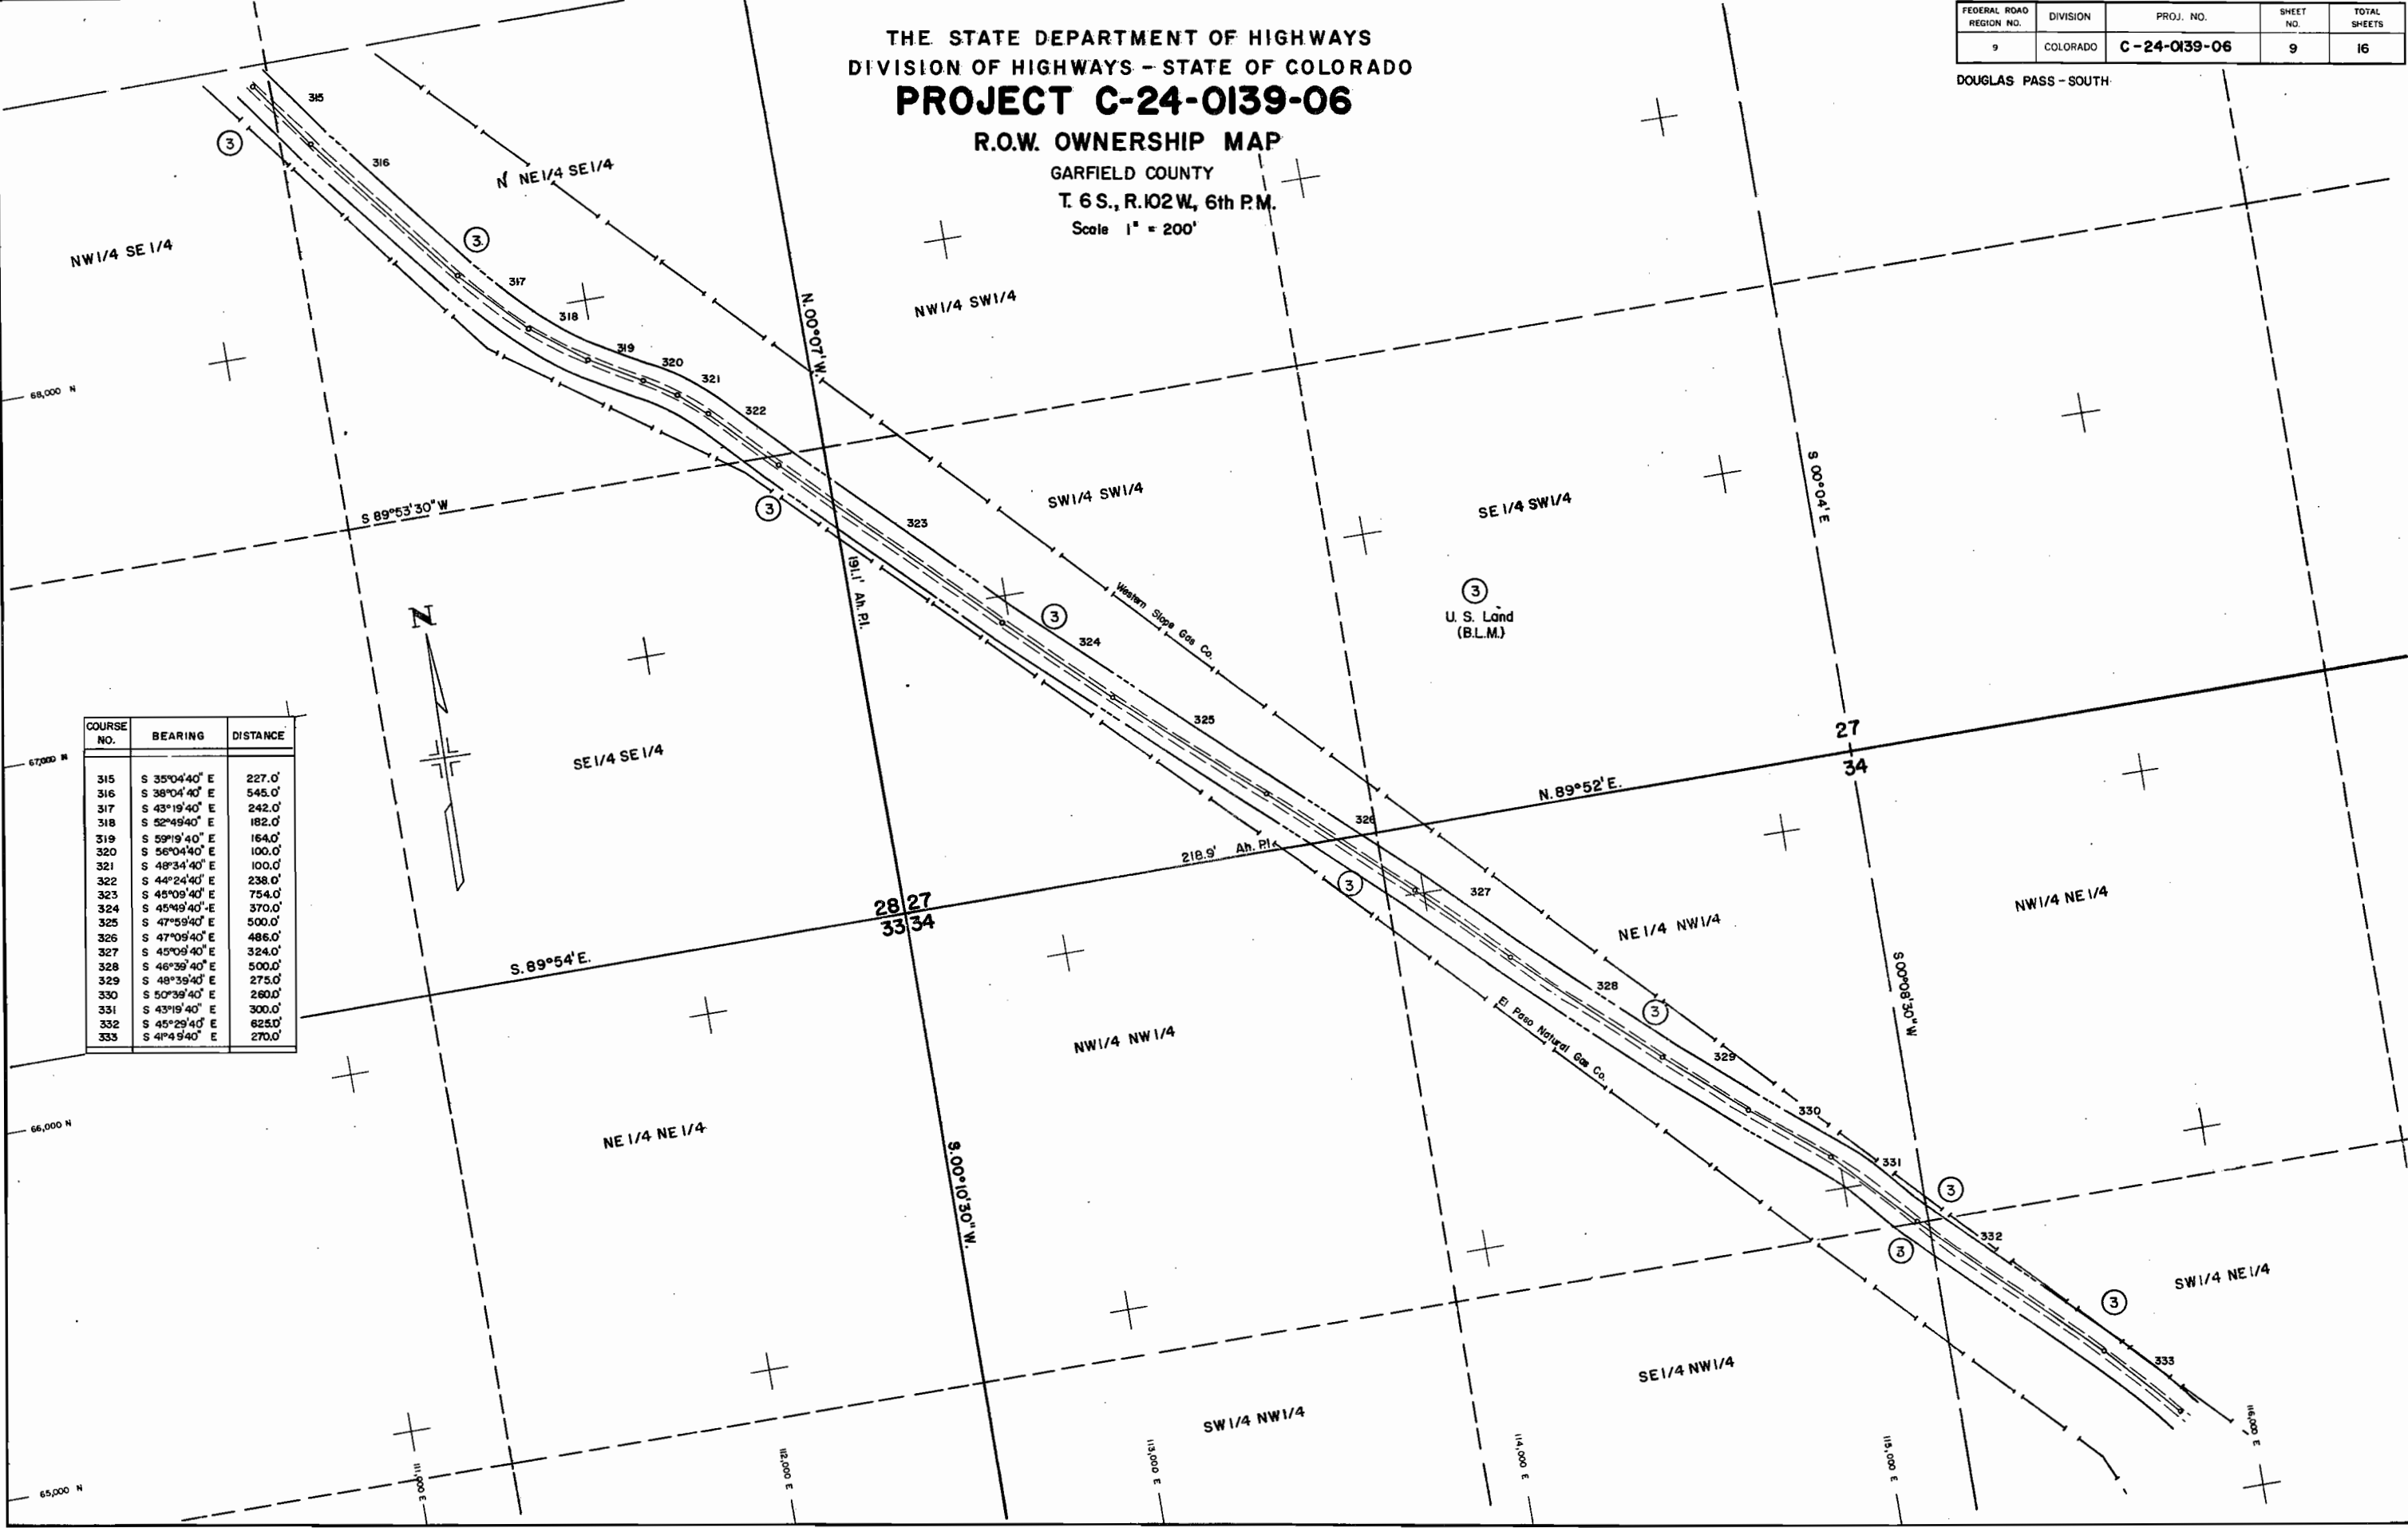


COURSE NO.	BEARING	DISTANCE
315	S 35°04'40" E	227.0'
316	S 38°04'40" E	545.0'
317	S 43°19'40" E	242.0'
318	S 52°49'40" E	182.0'
319	S 59°19'40" E	164.0'
320	S 56°04'40" E	100.0'
321	S 48°34'40" E	100.0'
322	S 44°24'40" E	238.0'
323	S 45°09'40" E	754.0'
324	S 45°49'40" E	370.0'
325	S 47°59'40" E	500.0'
326	S 47°09'40" E	486.0'
327	S 45°09'40" E	324.0'
328	S 46°39'40" E	500.0'
329	S 48°39'40" E	275.0'
330	S 50°39'40" E	260.0'
331	S 43°19'40" E	300.0'
332	S 45°29'40" E	625.0'
333	S 41°49'40" E	270.0'

THE STATE DEPARTMENT OF HIGHWAYS
DIVISION OF HIGHWAYS - STATE OF COLORADO
PROJECT C-24-0139-06
R.O.W. OWNERSHIP MAP
GARFIELD COUNTY
T.6S. & T.7S., R.102W., 6th.P.M.
Scale 1" = 200'

FEDERAL ROAD REGION NO.	DIVISION	PROJ. NO.	SHEET NO.	TOTAL SHEETS
9	COLORADO	C-24-0139-06	10	16

DOUGLAS PASS-SOUTH

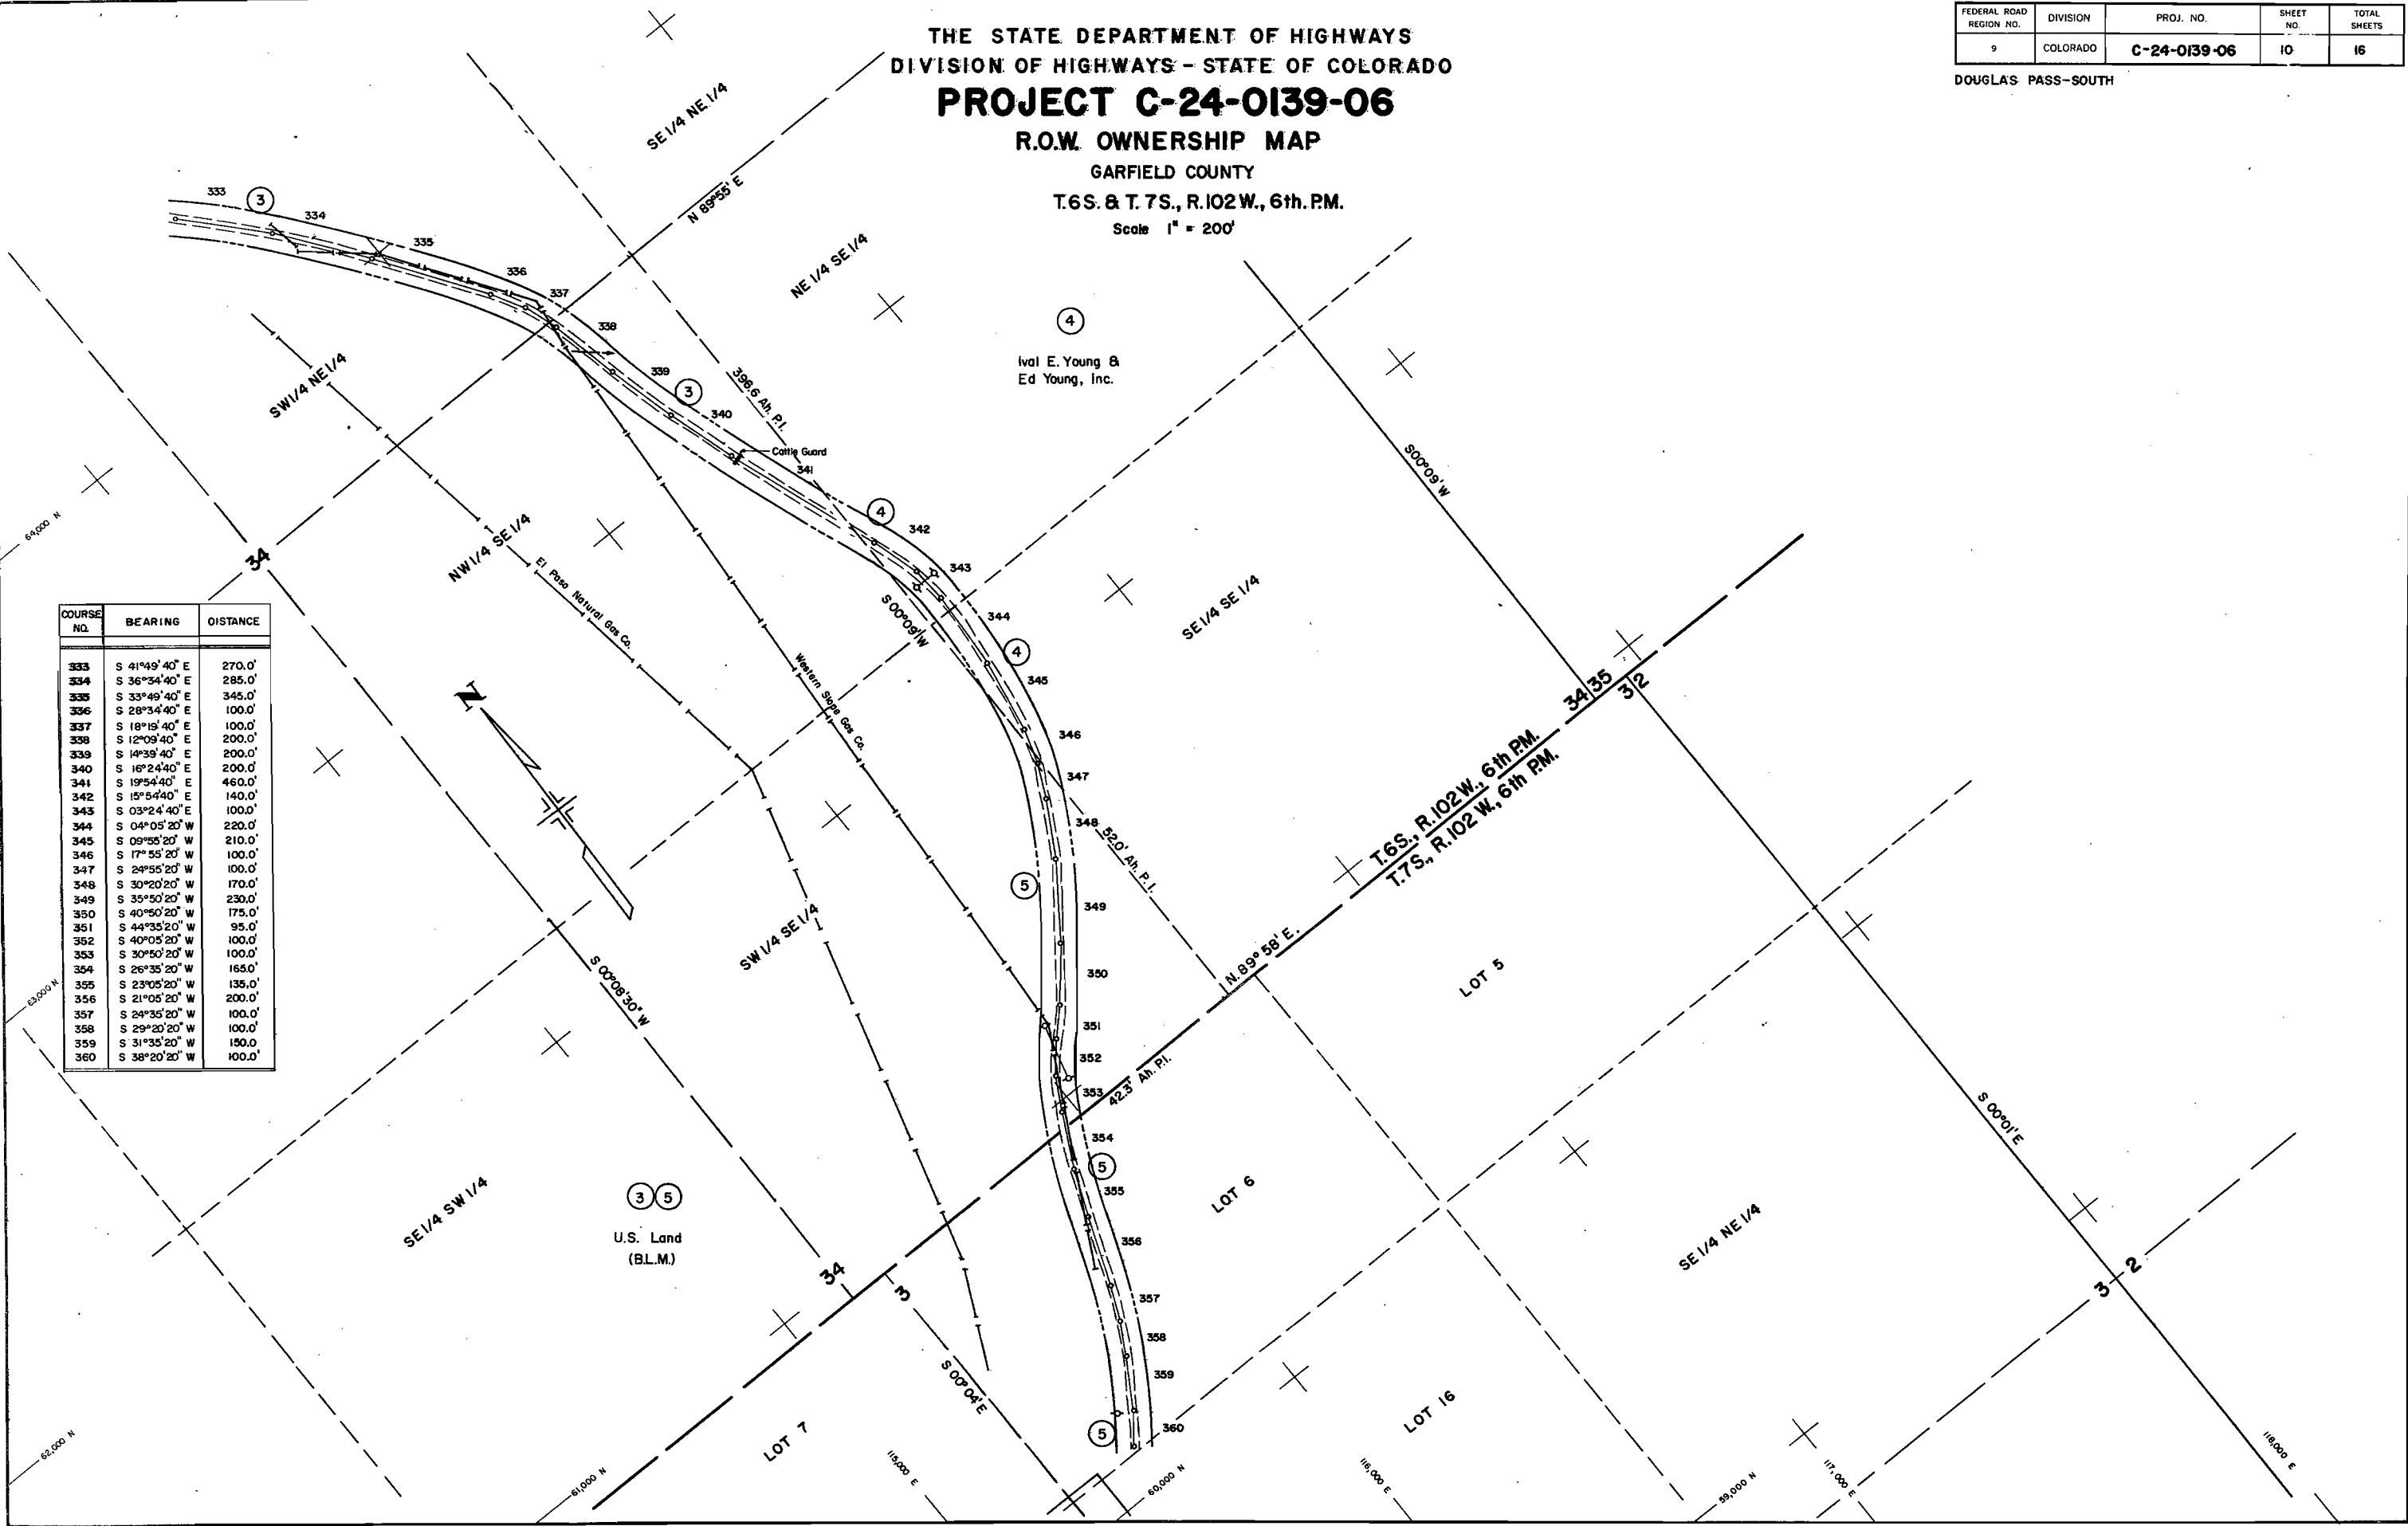


COURSE NO.	BEARING	DISTANCE
333	S 41°49' 40" E	270.0'
334	S 36°34' 40" E	285.0'
335	S 33°49' 40" E	345.0'
336	S 28°34' 40" E	100.0'
337	S 18°19' 40" E	100.0'
338	S 12°09' 40" E	200.0'
339	S 14°39' 40" E	200.0'
340	S 16°24' 40" E	200.0'
341	S 19°54' 40" E	460.0'
342	S 15°54' 40" E	140.0'
343	S 03°24' 40" E	100.0'
344	S 04°05' 20" W	220.0'
345	S 09°55' 20" W	210.0'
346	S 17°55' 20" W	100.0'
347	S 24°55' 20" W	100.0'
348	S 30°20' 20" W	170.0'
349	S 35°50' 20" W	230.0'
350	S 40°50' 20" W	175.0'
351	S 44°35' 20" W	95.0'
352	S 40°05' 20" W	100.0'
353	S 30°50' 20" W	100.0'
354	S 26°35' 20" W	165.0'
355	S 23°05' 20" W	135.0'
356	S 21°05' 20" W	200.0'
357	S 24°35' 20" W	100.0'
358	S 29°20' 20" W	100.0'
359	S 31°35' 20" W	150.0'
360	S 38°20' 20" W	100.0'

THE STATE DEPARTMENT OF HIGHWAYS
DIVISION OF HIGHWAYS - STATE OF COLORADO
PROJECT C-24-0139-06
R.O.W. OWNERSHIP MAP

GARFIELD COUNTY
T.7S., R.102 W., 6th P.M.
Scale 1" = 200'

FEDERAL ROAD REGION NO.	DIVISION	PROJ. NO.	SHEET NO.	TOTAL SHEETS
9	COLORADO	C-24-0139-06	11	16

DOUGLAS PASS-SOUTH

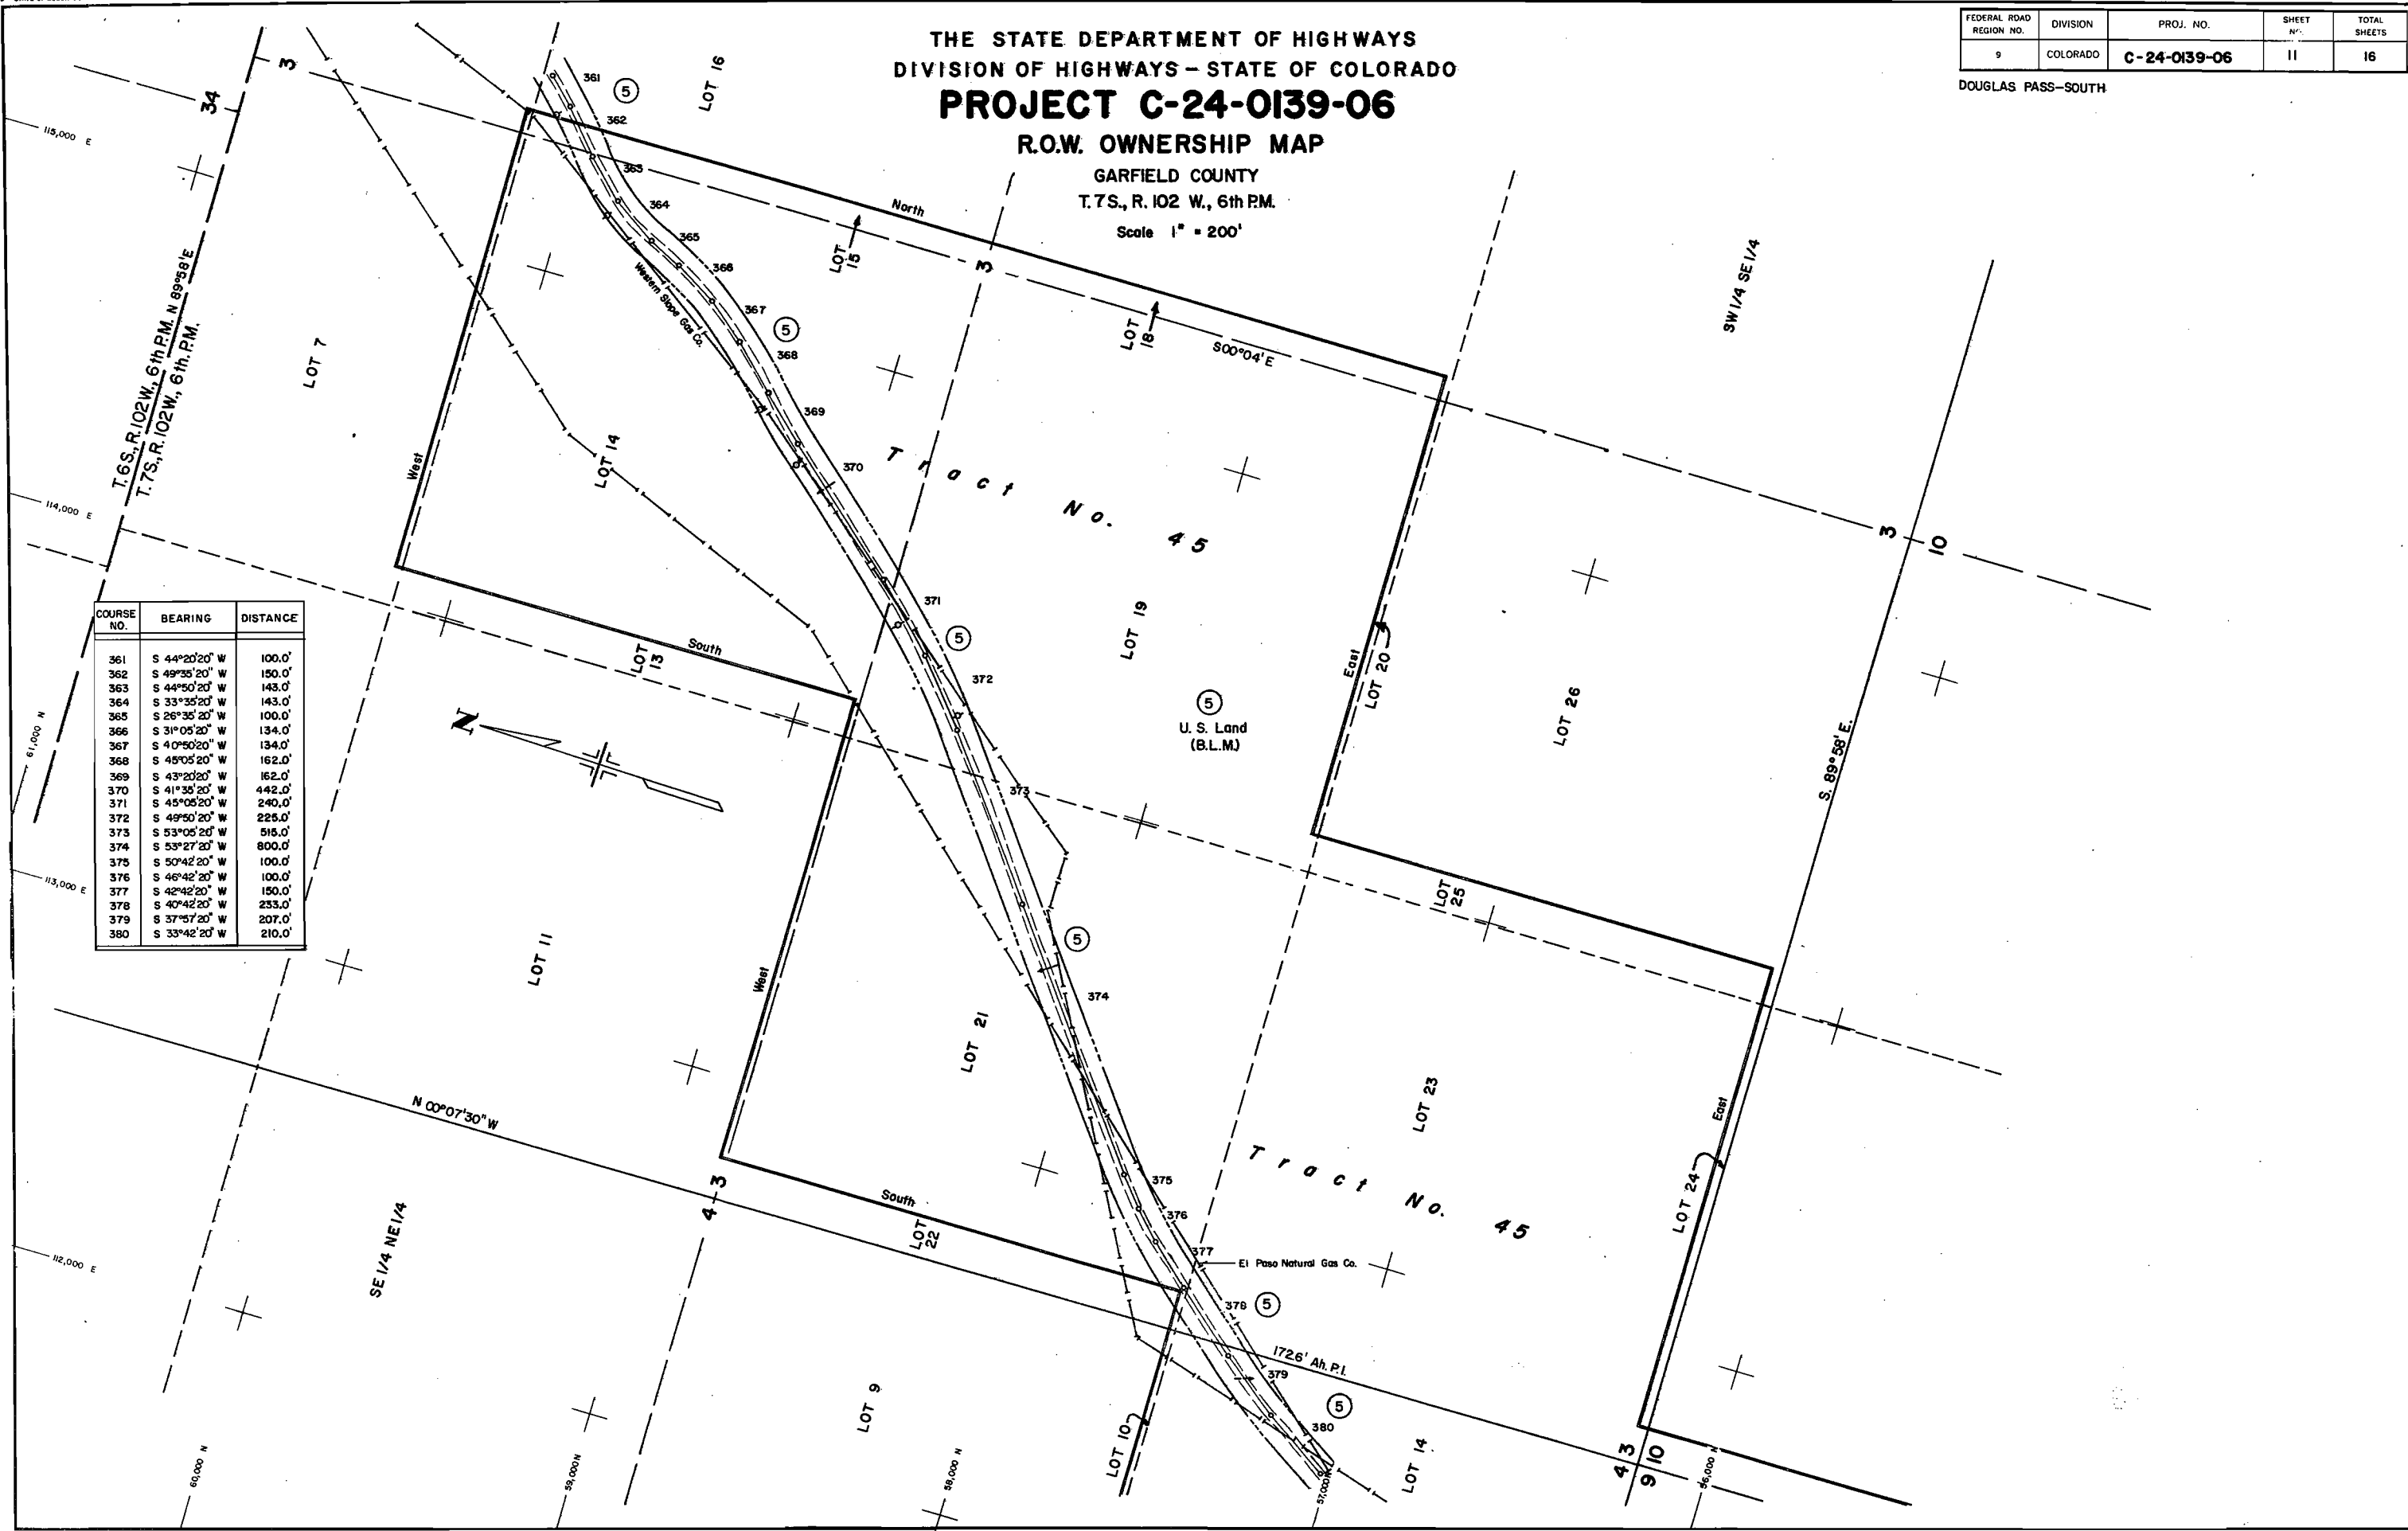


THE STATE DEPARTMENT OF HIGHWAYS
DIVISION OF HIGHWAYS - STATE OF COLORADO
PROJECT C-24-0139-06
R.O.W. OWNERSHIP MAP
GARFIELD COUNTY,
T.7S., R.102 W., 6th P.M.

Scale 1" = 200'

FEDERAL ROAD REGION NO.	DIVISION	PROJECT NO.	SHEET NO.	TOTAL SHEETS
9	COLORADO	C-24-0139-06	12	16
DOUGLAS PASS-SOUTH				
REVISIONS				
5-13-74	Added Parcel 6 & Culvert			D.J.F.

SOURCE NO.	BEARING	DISTANCE
381	S 30°12'20" W	375.0'
382	S 35°42'20" W	215.0'
383	S 43°27'20" W	210.0'
384	S 47°42'20" W	550.0'
385	S 47°12'20" W	200.0'
386	S 48°12'20" W	400.0'
387	S 48°57'20" W	225.0'
388	S 44°27'20" W	100.0'
389	S 42°42'20" W	200.0'
390	S 39°27'20" W	100.0'
391	S 33°42'20" W	100.0'
392	S 30°12'20" W	365.0'
393	S 30°42'20" W	660.0'
394	S 34°27'20" W	100.0'
395	S 39°27'20" W	100.0'
396	S 41°57'20" W	100.0'
397	S 37°57'20" W	100.0'
398	S 33°12'20" W	100.0'
399	S 27°27'20" W	220.0'
400	S 24°27'20" W	200.0'

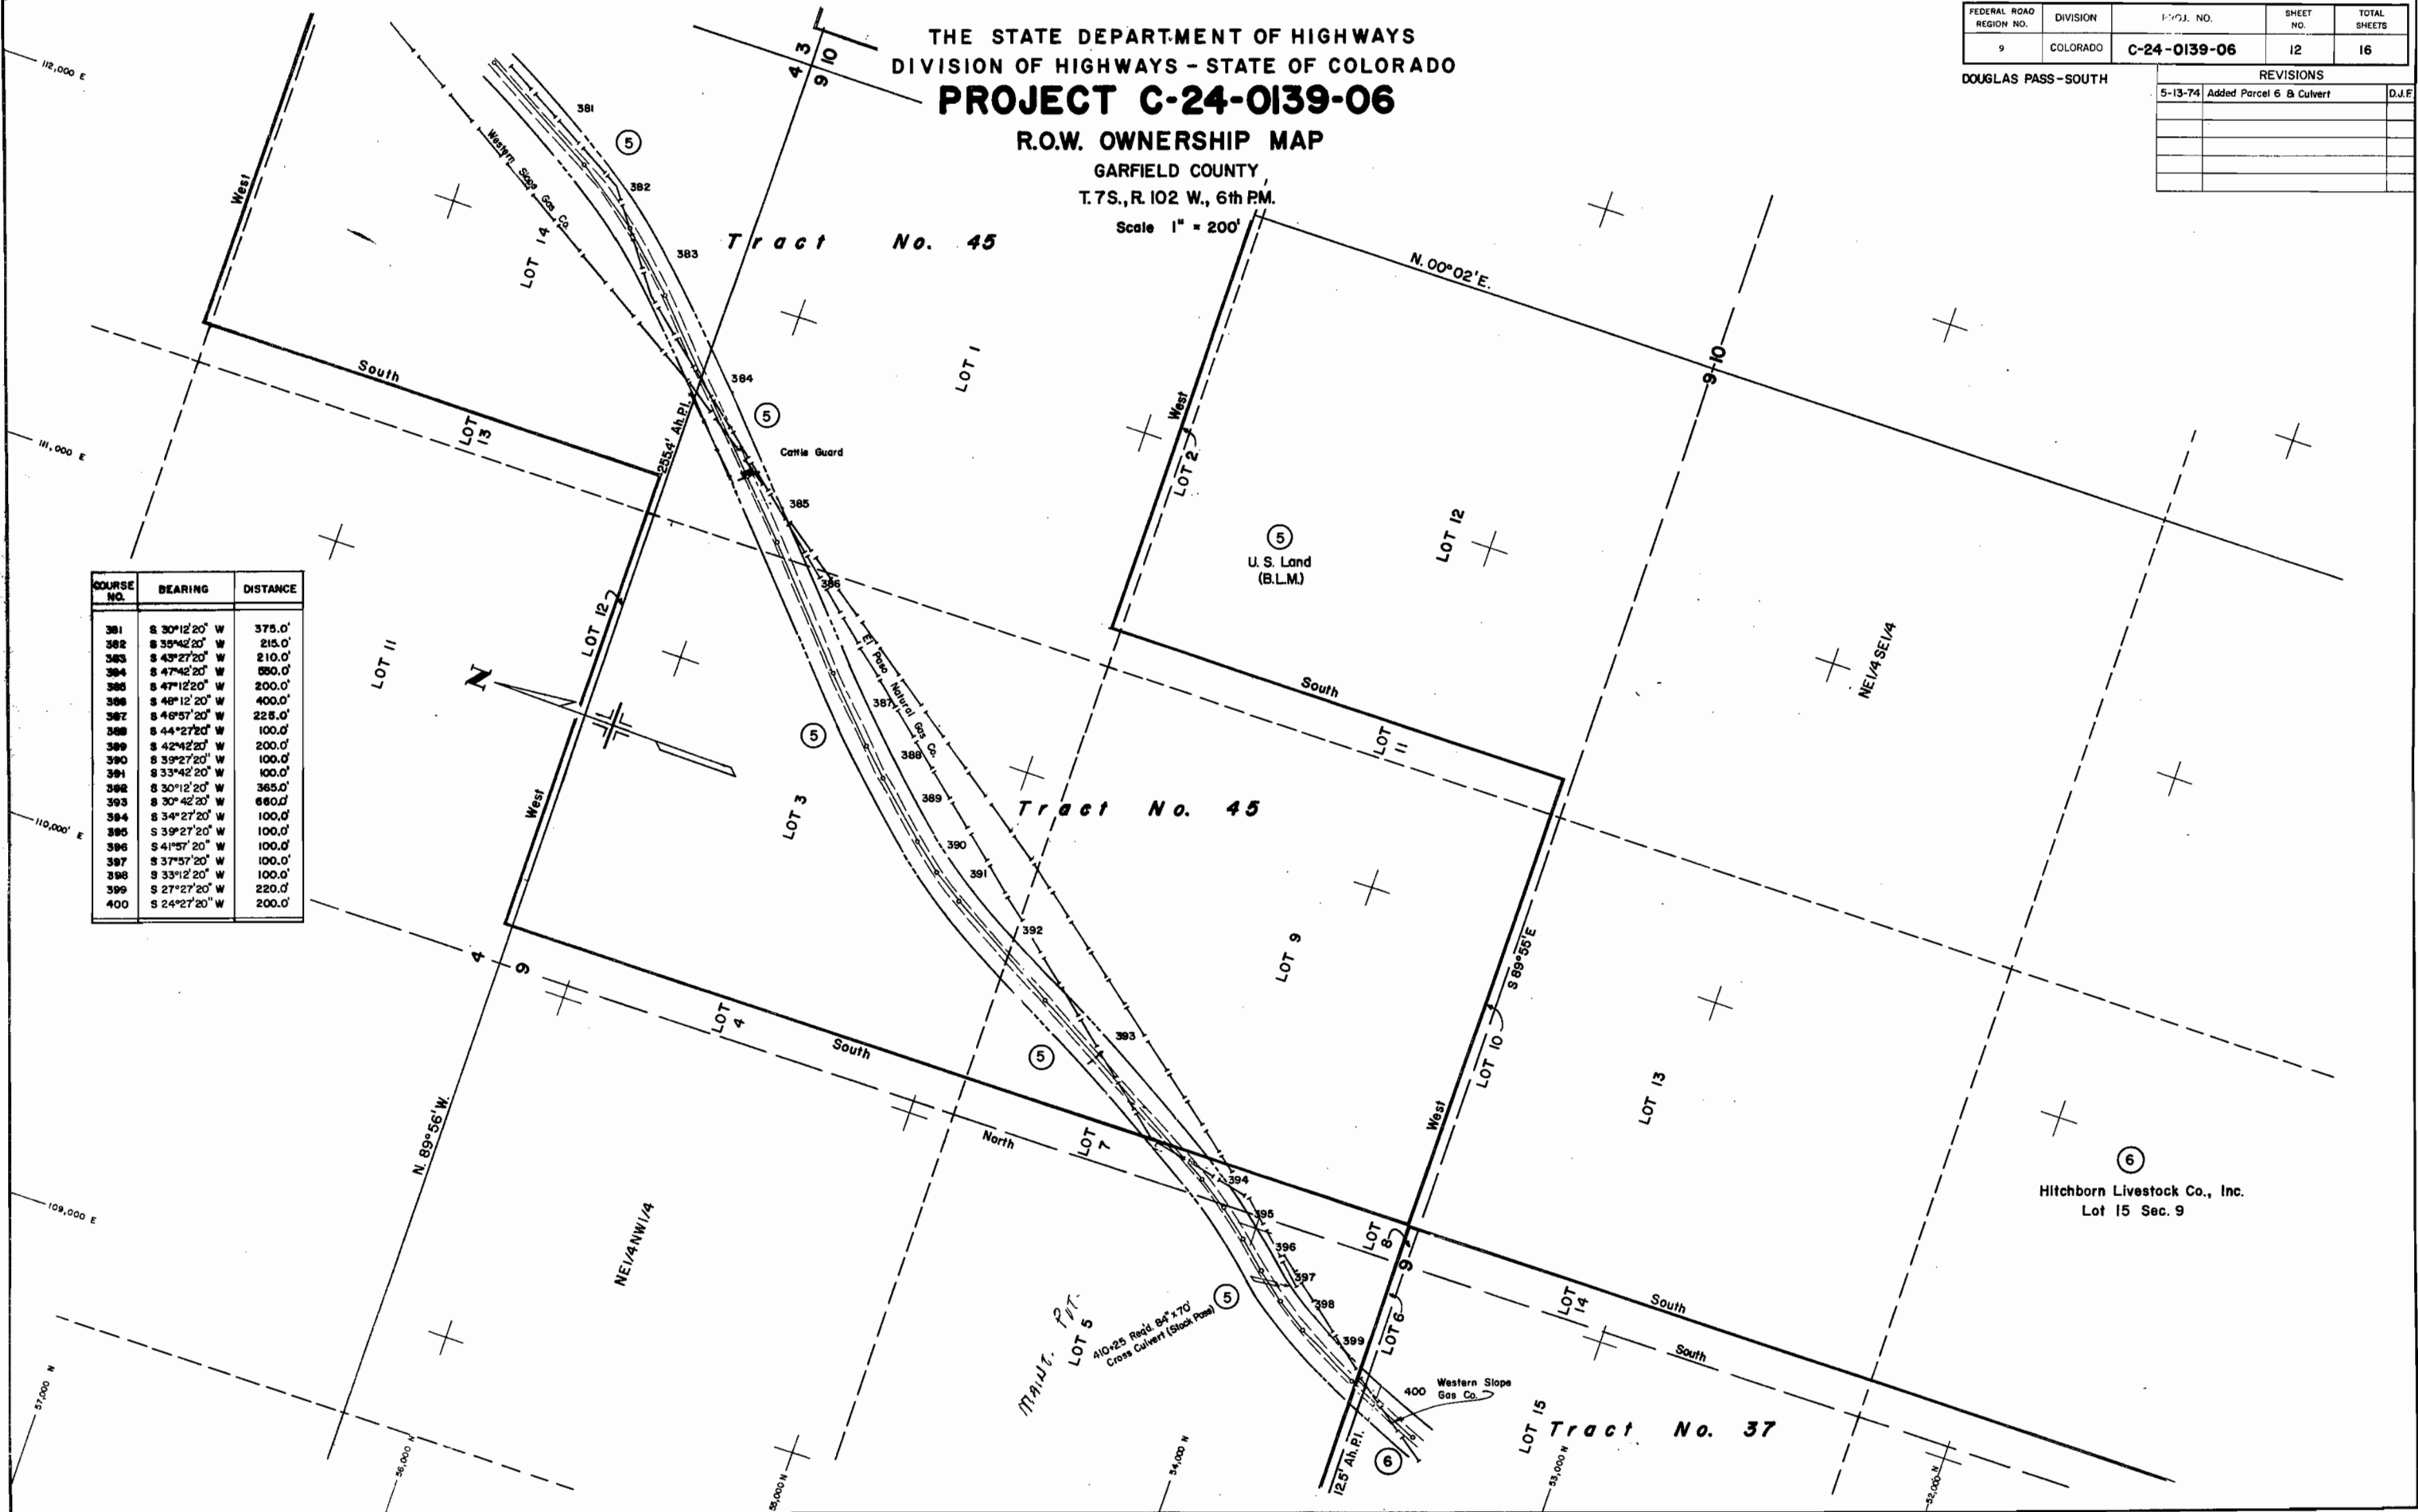

THE STATE DEPARTMENT OF HIGHWAYS
DIVISION OF HIGHWAYS - STATE OF COLORADO
PROJECT C-24-0139-06

R.O.W. OWNERSHIP MAP

GARFIELD COUNTY
T.7S., R.102 W., 6th PM


Scale 1" = 200'

FEDERAL ROAD REGION NO.	DIVISION	PROJ. NO.	SHEET NO	TOTAL SHEETS
9	COLORADO	C-24-0139-06	13	16

DOUGLAS PASS - SOUTH

REVISIONS

5-13-74	Added Parcel 6	D.J.F.

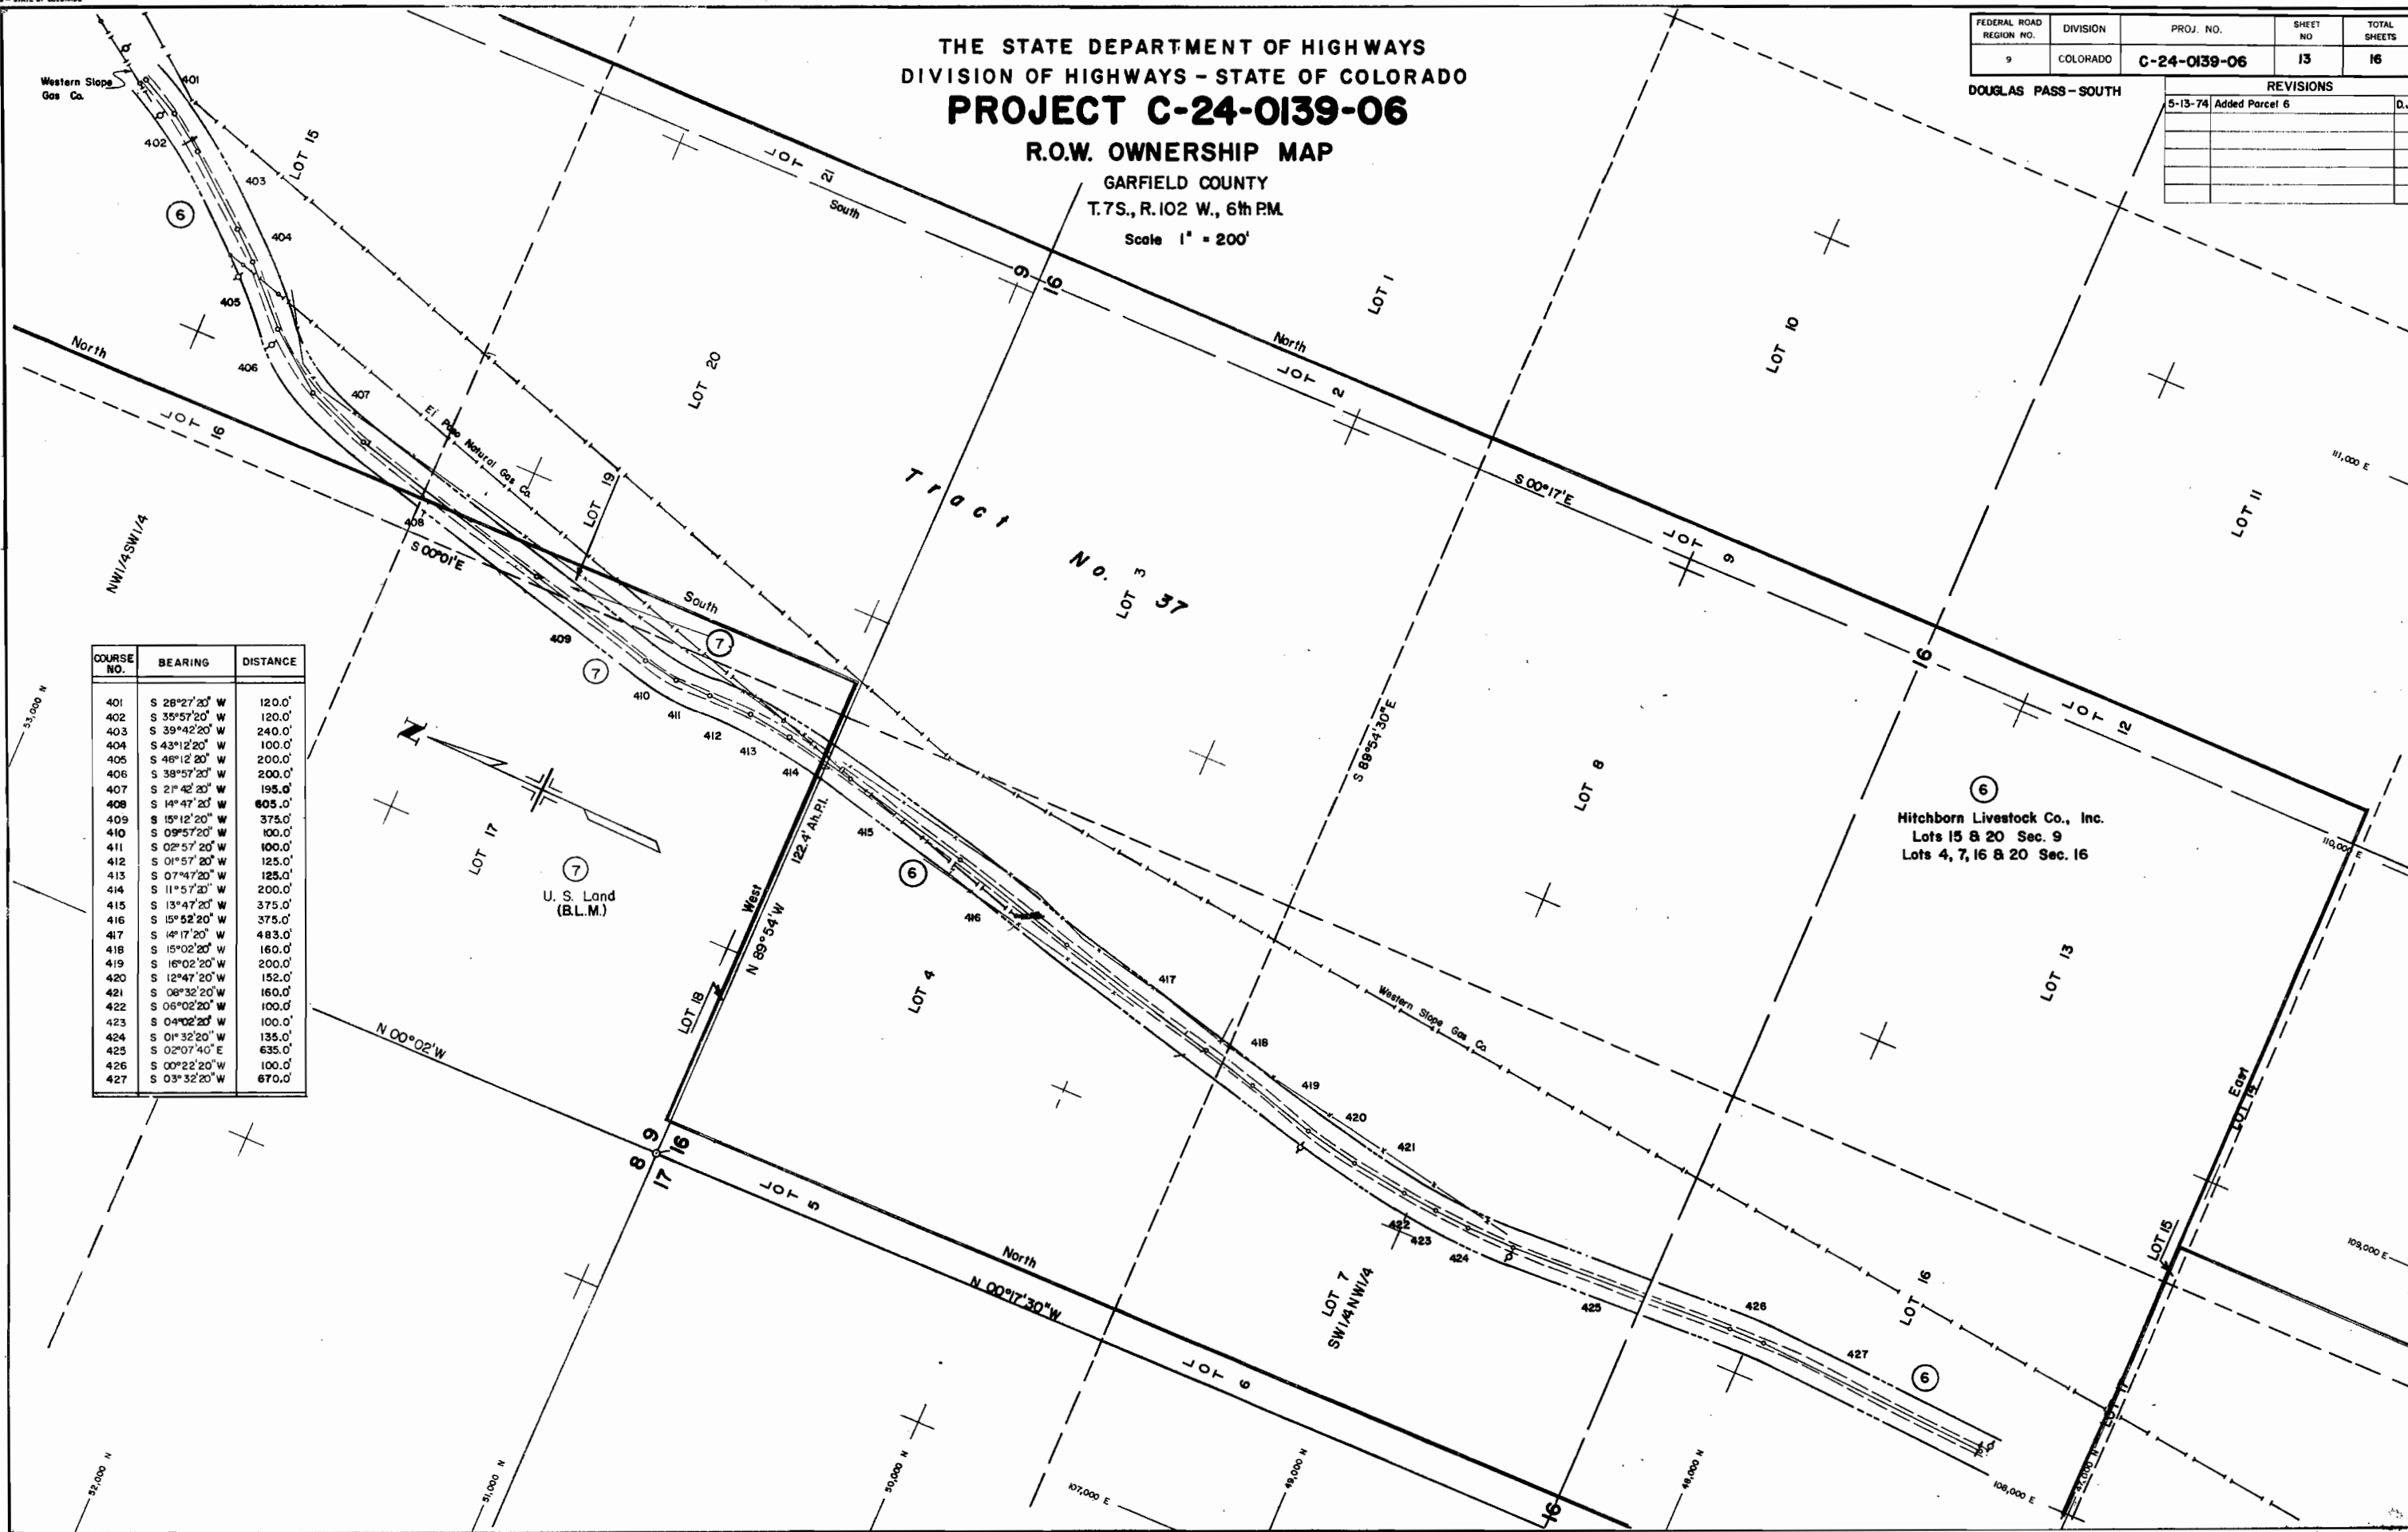

COURSE NO.	BEARING	DISTANCE
401	S 28°27'20" W	120.0'
402	S 35°57'20" W	120.0'
403	S 39°42'20" W	240.0'
404	S 43°12'20" W	100.0'
405	S 46°12'20" W	200.0'
406	S 38°57'20" W	200.0'
407	S 21°42'20" W	195.0'
408	S 14°47'20" W	605.0'
409	S 15°12'20" W	375.0'
410	S 09°57'20" W	100.0'
411	S 02°57'20" W	100.0'
412	S 01°57'20" W	125.0'
413	S 07°47'20" W	125.0'
414	S 11°57'20" W	200.0'
415	S 13°47'20" W	375.0'
416	S 15°52'20" W	375.0'
417	S 14°17'20" W	483.0'
418	S 15°02'20" W	160.0'
419	S 16°02'20" W	200.0'
420	S 12°47'20" W	152.0'
421	S 08°32'20" W	160.0'
422	S 06°02'20" W	100.0'
423	S 04°02'20" W	100.0'
424	S 01°32'20" W	135.0'
425	S 02°07'40" E	635.0'
426	S 00°22'20" W	100.0'
427	S 03°32'20" W	670.0'

THE STATE DEPARTMENT OF HIGHWAYS
DIVISION OF HIGHWAYS - STATE OF COLORADO
PROJECT C-24-0139-06
R.O.W. OWNERSHIP MAP

GARFIELD COUNTY
T.7S., R. 102 W., 6th PM.

Scale 1" = 200'

FEDERAL ROAD REGION NO.	DIVISION	PROJ. NO.	SHEET NO.	TOTAL SHEETS
9	COLORADO	C-24-0139-06	14	16

DOUGLAS PASS-SOUTH

REVISIONS			
5-13-74	Added Parcel 6 & Stock Pass		D.J.F.

COURSE NO.	BEARING	DISTANCE
428	S 04°17'20" W	180.0'
429	S 02°47'20" W	200.0'
430	S 03°57'20" W	170.0'
431	S 07°42'20" W	100.0'
432	S 10°17'20" W	100.0'
433	S 12°32'20" W	220.0'
434	S 11°27'20" W	625.0'
435	S 08°57'20" W	100.0'
436	S 07°27'20" W	270.0'
437	S 07°57'20" W	590.0'
438	S 06°57'20" W	700.0'
439	S 07°47'20" W	600.0'
440	S 05°27'20" W	190.0'
441	S 01°12'20" W	190.0'
442	S 01°07'40" E	500.0'
443	S 00°07'40" E	180.0'
444	S 01°07'20" W	195.0'
445	S 02°37'20" W	185.0'
446	S 07°37'20" W	100.0'
447	S 13°07'20" W	100.0'
448	S 18°17'20" W	600.0'
449	S 19°17'20" W	200.0'
450	S 21°17'20" W	180.0'
451	S 26°17'20" W	170.0'
452	S 30°27'20" W	190.0'
453	S 34°07'20" W	235.0'


Hitchborn Livestock Co., Inc.
Lots 16 & 20 Sec. 16

U. S. Land
(B.L.M.)

THE STATE DEPARTMENT OF HIGHWAYS
DIVISION OF HIGHWAYS - STATE OF COLORADO
PROJECT C-24-0139-06
R.O.W. OWNERSHIP MAP
GARFIELD COUNTY
T.7 S., R. 102 W., 6th P.M.
Scale 1" = 200'

FEDERAL ROAD REGION NO.	DIVISION	PROJ. NO.	SHEET NO.	TOTAL SHEETS
9	COLORADO	C-24-0139-06	15	16

DOUGLAS PASS-SOUTH

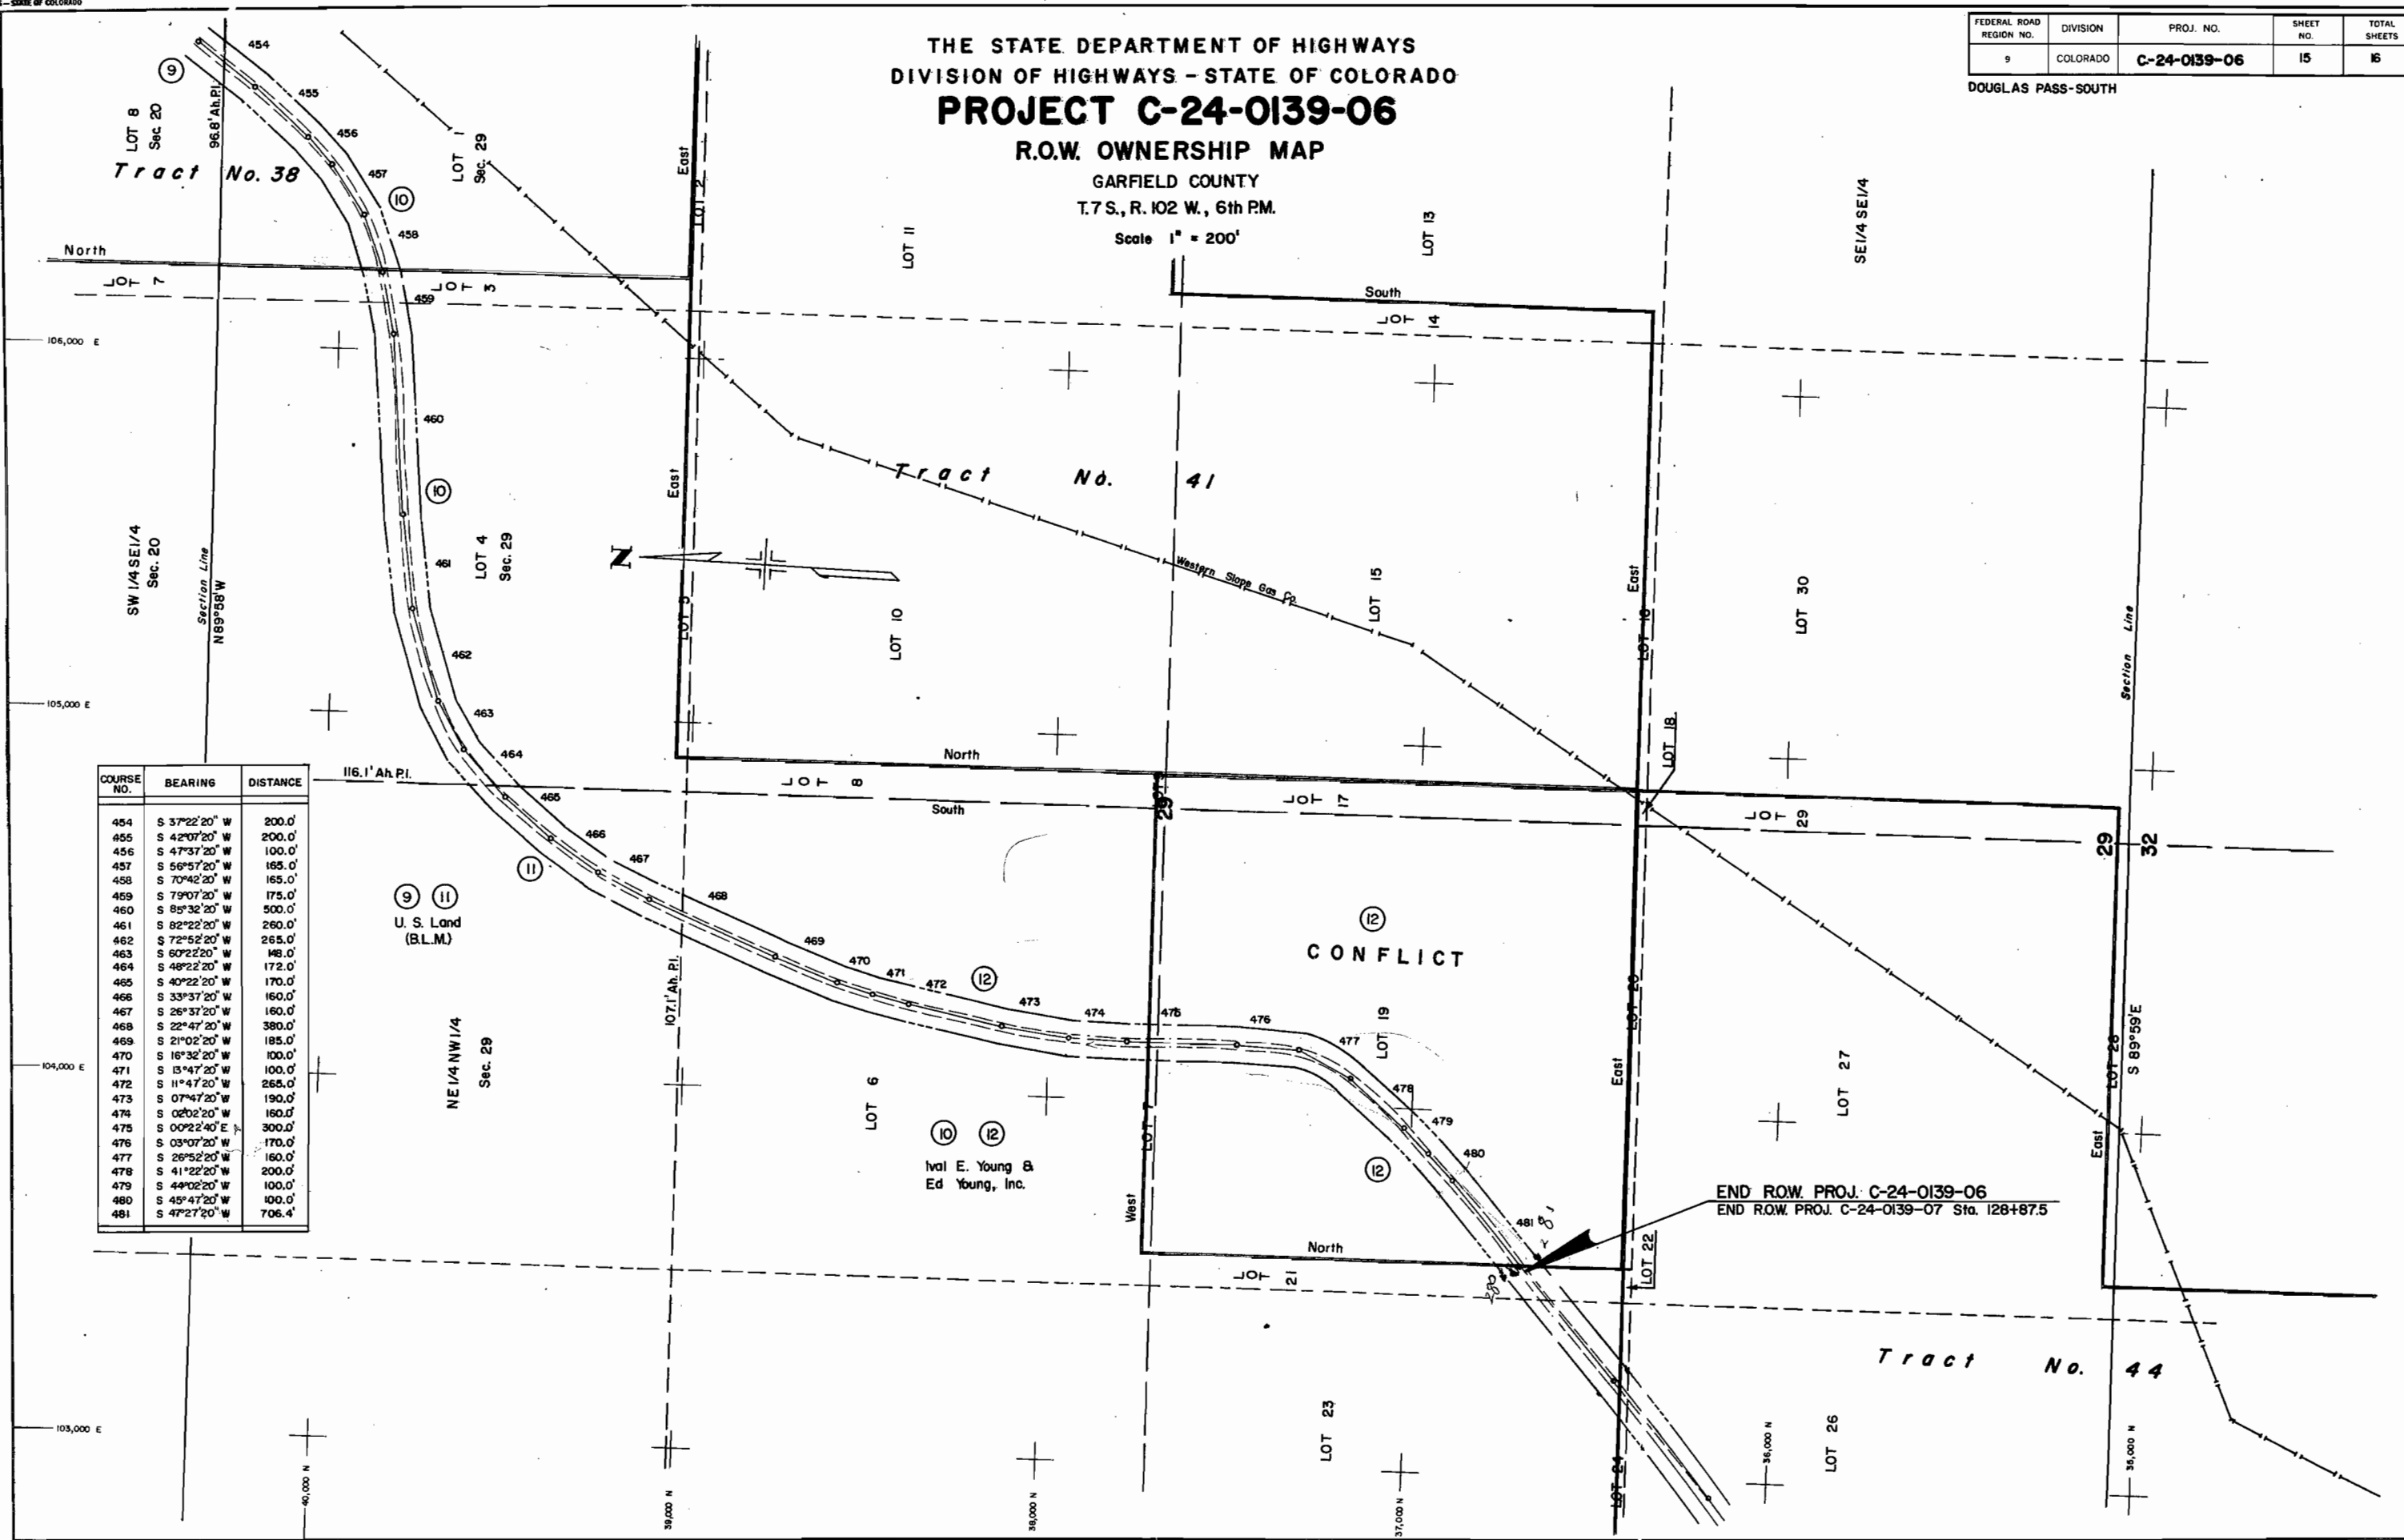

COURSE NO.	BEARING	DISTANCE
454	S 37°22'20" W	200.0'
455	S 42°07'20" W	200.0'
456	S 47°37'20" W	100.0'
457	S 56°57'20" W	165.0'
458	S 70°42'20" W	165.0'
459	S 79°07'20" W	175.0'
460	S 85°32'20" W	500.0'
461	S 82°22'20" W	260.0'
462	S 72°52'20" W	265.0'
463	S 60°22'20" W	148.0'
464	S 48°22'20" W	172.0'
465	S 40°22'20" W	170.0'
466	S 33°37'20" W	160.0'
467	S 26°37'20" W	160.0'
468	S 22°47'20" W	380.0'
469	S 21°02'20" W	185.0'
470	S 16°32'20" W	100.0'
471	S 13°47'20" W	100.0'
472	S 11°47'20" W	265.0'
473	S 07°47'20" W	190.0'
474	S 02°02'20" W	160.0'
475	S 00°22'40" E	300.0'
476	S 03°07'20" W	170.0'
477	S 26°52'20" W	160.0'
478	S 41°22'20" W	200.0'
479	S 44°02'20" W	100.0'
480	S 45°47'20" W	100.0'
481	S 47°27'20" W	706.4'

U. S. Land (B.L.M.)


Ival E. Young & Ed Young, Inc.

END ROW PROJ. C-24-0139-06
END ROW PROJ. C-24-0139-07 Sta. 128+87.5

FED. ROAD REG. NO.	DIVISION	PROJ. NO.	SHEET NO.	TOTAL SHEETS
9	COLO.	C 24-0139-06	16	16

DOUGLAS PASS—SOUTH
RIGHT OF WAY

THE STATE DEPARTMENT OF HIGHWAYS
DIVISION OF HIGHWAYS—STATE OF COLORADO
PROJECT C-24-0139-06
R.O.W. OWNERSHIP MAP
GARFIELD COUNTY
Scale: 1" = 1 mile

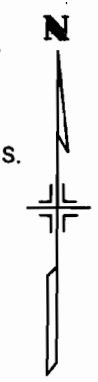

- 3/40 Int. Ruby Recker Kirby.
- 3/40 Int. Albert C. Kirby
- 4/40 Int. (Davis D. Robertson)
- 4/40 Int. Cheryl D. Robertson
- W.R. Young Cattle Co.
- Hitchborn Livestock Co., Inc.
- Ival E. Young & Ed Young, Inc.

END R.O.W. PROJ. C 24-0139-06B
END R.O.W. PROJ. C 24-0139-07
STA 128+875

