

DATE: 10-1-55
BY: J. H. HARRIS
TITLE SHEET

INDEX OF SHEETS
SHEET NO. 1 TITLE SHEET
2 TABULATION OF PROPERTIES & PLAN SHEET

COLORADO DEPARTMENT OF HIGHWAYS

PLAN AND PROFILE OF PROPOSED FEDERAL AID PROJECT NO. C 50-0145-16 STATE HIGHWAY NO. 145 SAN MIGUEL COUNTY

FEDERAL AID DISTRICT	SECTION	PROJECT NO.	SECTION NO.	TOTAL SHEETS
9	1	C 50-0145-16	1	1

RIGHT OF WAY
SIDE NORTH OF GPHR

CONVENTIONAL SIGNS


CONVENTIONAL SIGNS	
CENTER LINE	ROAD NAME
COUNTY LINE	STATE & DISTRICT
TOPOGRAPHY	ROAD NAME
RAILROAD	RAILROAD
BARBED WIRE FENCE	RAILROAD
CONVENTIONAL WIRE FENCE	RAILROAD
TELEPHONE & TELEGRAPH LINES	RAILROAD
POWER LINE	RAILROAD
PRESENT ROAD (From South)	RAILROAD

SCALE OF ORIGINAL DRAWINGS
ON PLAN 1" = 100 FT. HORIZONTAL
ON PROFILE 1" = 10 FT. VERTICAL
GRADE LINE ON PROFILE IS DOWN
LENGTH OF PROJECT = 0.270 MILES (R.O.W.)

RIGHT OF WAY

"V" FILE

STA. 275+ END R.O.W.
C 50-0145-16

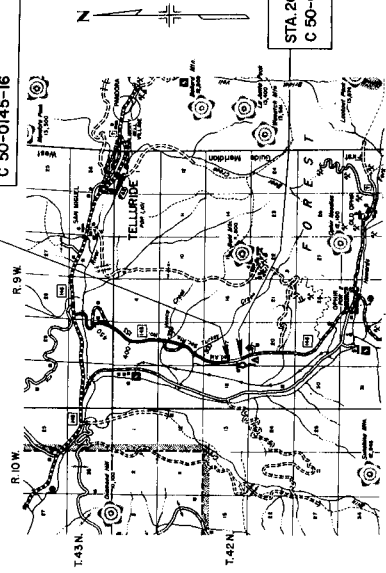

STA. 281+ BEGIN R.O.W.
C 50-0145-16




A.N.T.

R.O.W. TABULATION OF PROPERTIES IN SAN MIGUEL COUNTY S.H. NO. 145 PROJ. C50-0145-16

PARCEL NO.	OWNER	ADDRESS	LOCATION		AREA IN ACRES	
			T. 42 N., R. 9 W., N.M.P.M.	PARCEL	TO BE ACQUIRED	REMAINDER
1	EUGENE ADAMS	TELLURIDE, COLORADO	SW 1/4 SEC. 17	2.289	0.916	

PROJECT NO.	DIVISION	PROJECT NAME	DATE	REVISIONS
1	COLORADO	C50-0145-16	2	2

RIGHT OF WAY
SLIDE NORTH OF OHM

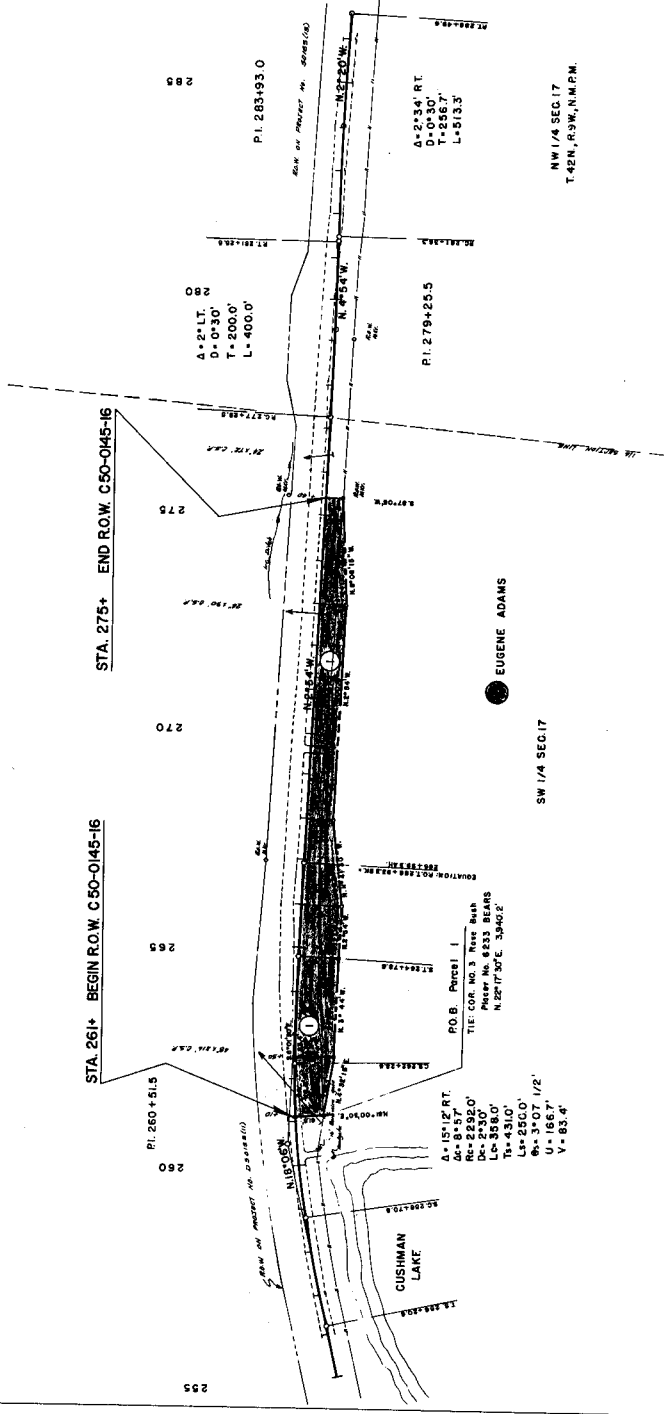

NW 1/4 SEC. 17
T.42N., R.9W., N.M.P.M.

SW 1/4 SEC. 17