

COLORADO

DEPARTMENT OF HIGHWAYS

PLAN AND PROFILE OF PROPOSED STATE PROJECT NO. C 56-0019-II STATE HIGHWAY NO. 19 OURAY COUNTY

INDEX OF SHEETS

1. TITLE SHEET.
2. TABULATION OF PROPERTIES.
3-6. PLAN & PROFILE SHEETS
SHOWING RIGHT OF WAY.
7. OWNERSHIP MAP.

FEDERAL ROAD DIVISION NO.	DISTRICT	PROJ. NO.	SHEET NO.	TOTAL SHEETS
8	COLORADO	C 56-0019-II	1	

RIGHT OF WAY


CONVENTIONAL SIGNS

CENTER LINE
RIGHT OF WAY LINE
COUNTY LINE
TOWNSHIP OR RANGE LINE
LAND LINES
RAILROAD
BARBED WIRE FENCE
COMBINATION WIRE FENCE
SNOW FENCE
TELEPHONE & TELEGRAPH LINES
POWER LINE
DETOUR
PRESENT ROAD (Plan Sheets)

SCALES OF ORIGINAL DRAWINGS

ON PLAN, 1 IN. = 100 FT.
ON PROFILE 1 IN. = 100 FT. HORIZONTAL
1 IN. = 10 FT. VERTICAL
GRADE LINE ON PROFILE IS SHOWN AS GRADE OF FINISHED ROAD
GROSS LENGTH OF PROJECT } 35,622.3 FT. = 6.747 MI.
NET LENGTH OF PROJECT }

RIGHT OF WAY

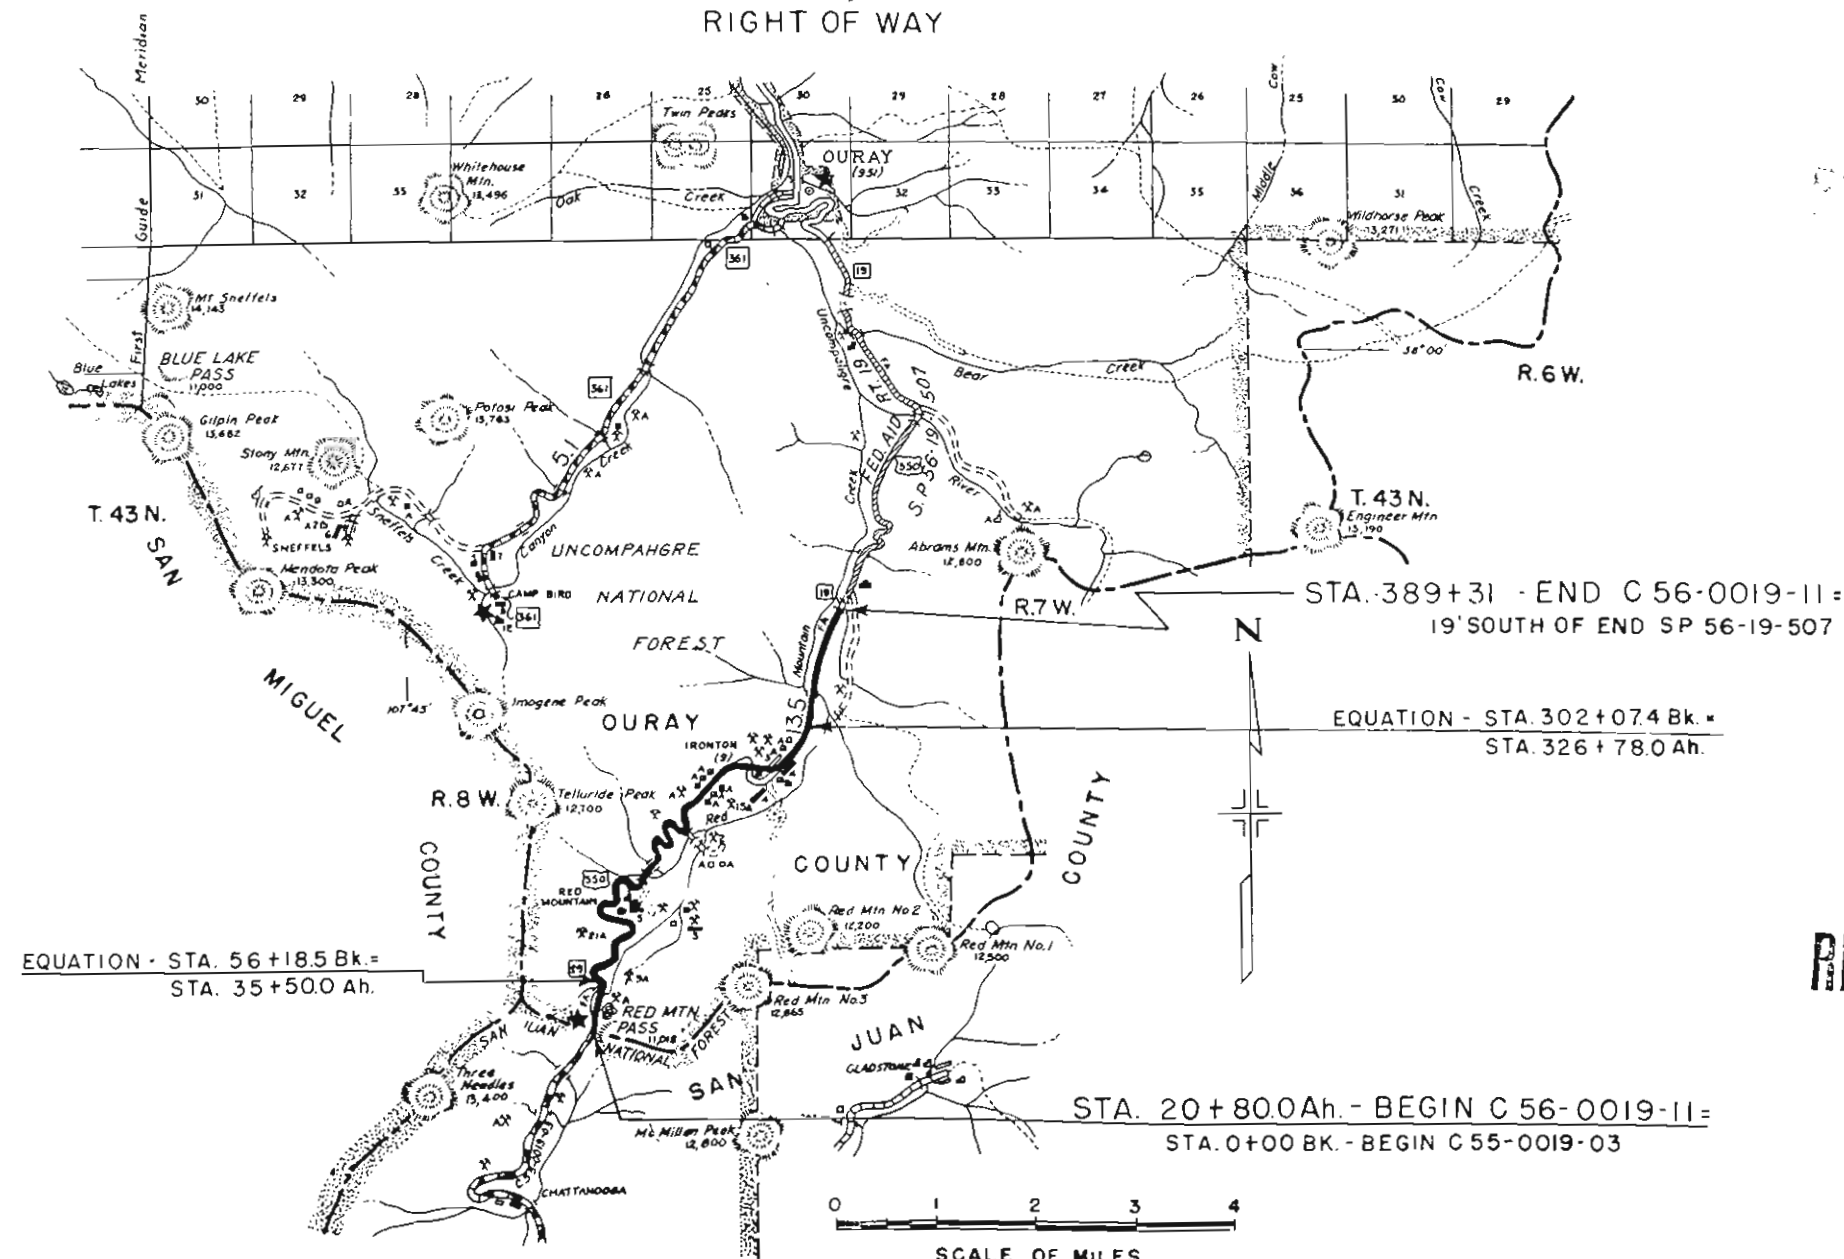

FILE COPY-DO NOT
REMOVE FROM OFFICE



FILE COPY-DO NOT
REMOVE FROM OFFICE

FILE COPY-DO NOT
REMOVE FROM OFFICE


PROJ. C 56-0019-11

RIGHT OF WAY


PARCEL NO.	OWNER	ADDRESS	LOCATION	AREA IN ACRES			RIGHT OF WAY				REMARKS	NO.
				TOTAL LAND IN TRACT	PARCEL	TO BE ACQUIRED						
	THOMAS A. HEAWARD	% Etto E. Heaward, 804 Raff road S.W., Canton IO, Ohio.	ELTA CLAIM No. 17872			None					See note on sheet 3 of Plan and Profile sheets.	
	UNCOMPAGRE NATIONAL FOREST					None					" " " " " " " " " "	
	DELSY HOLMQUIST 2/60	State Teachers College, Moorehead, Minn. Ouray, Colo.										
	IDARADO MINING CO. 29/60											
	LIZZY ERICKSON 29/60	114 Barbury Lane, Lexington IO, Kentucky.	PERU CLAIM No. 4507			None					See note on sheet 3 of Plan and Profile sheets.	
	LIZZY ERICKSON 1/2											" " " " " " " " " "
	COUNTY OF OURAY	Ouray, Colo.	EMMA No. 20141			None						
	DELSY HOLMQUIST 2/60											
	IDARADO MINING CO. 29/60											
	LIZZY ERICKSON 29/60		SNOWFLAKE No. 4507			None					See note on sheet 3 of Plan and Profile sheets.	
	IDARADO MINING CO.	Ouray, Colo.	SWAMP ANGEL No. 15342			None					" " " sheet 4 " " " " " "	
	IDARADO MINING CO.	Ouray, Colo.	SILVER NITE No. 6998			None					" " " " " " " " " "	
	IDARADO MINING CO.	Ouray, Colo.	O.P.P. No. 6998			None					" " " " " " " " " "	
	JOHN P. MARTIN 2/3	Ouray, Colo.										
	W.J. FAURRELL 1/3											
	GLEN PORTER	4158 Marlton Ave., Los Angeles 8, Calif.	ASPEN No. 1591			None					See note on sheet 5 of Plan and Profile sheets.	
	UNCOMPAGRE NATIONAL FOREST	Ouray, Colo.	GRAY COPPER No. 4643.			None					" " " " " " " " " "	
	J.E. CARR 1/2, J.E. & J.P. CARR 1/2	3227 Watseka Ave., Los Angeles 34, Calif.	AMAZON No. 15435			None					" " " " " " " " " "	
	FELIX PAQUIN 1/4	% L.K. Paquin, 1728 W. Buckeye, Spokane 12, Wash.										
	LENA L. BROWN 1/4	1906 Moffet, Joplin, Missouri.										
	COUNTY OF OURAY 1/2	Ouray, Colo.	PUEBLO No. 20142			None					See note on sheet 5 of Plan and Profile sheets.	
1	E.O. MILTON LARSON	Ouray, Colo.	IDEAL FRACTION		0.761	0.761						
2	E.O. MILTON LARSON	Ouray, Colo.	lots 1-4 and lots 10-12, Bl. 16, town of Ironton		0.528	0.528						
3	IDARADO MINING CO.	Ouray, Colo.	lots 7-8, bl. 12; lots 4-11, bl. 14; lots 13-17, bl. 16; lots 1-2, 12-24, bl. 18; lots 9-12, bl. 19; lots 13-24, bl. 20; townsite of Ironton		2.827	2.827						
	SAINT GERMAIN FOUNDATION	Ouray, Colo.	PARK & OURAY No. 2598			None					no additional ROW required.	
							</					

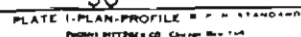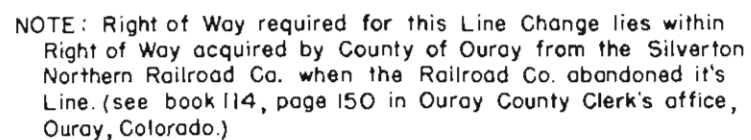RIGHT OF WAY

FED. ROAD DIV. NO.	DIST.	PROJ. NO.	SHEET NO.	TOTAL SHEETS
9	COLO.	C 56-0019-11	4	

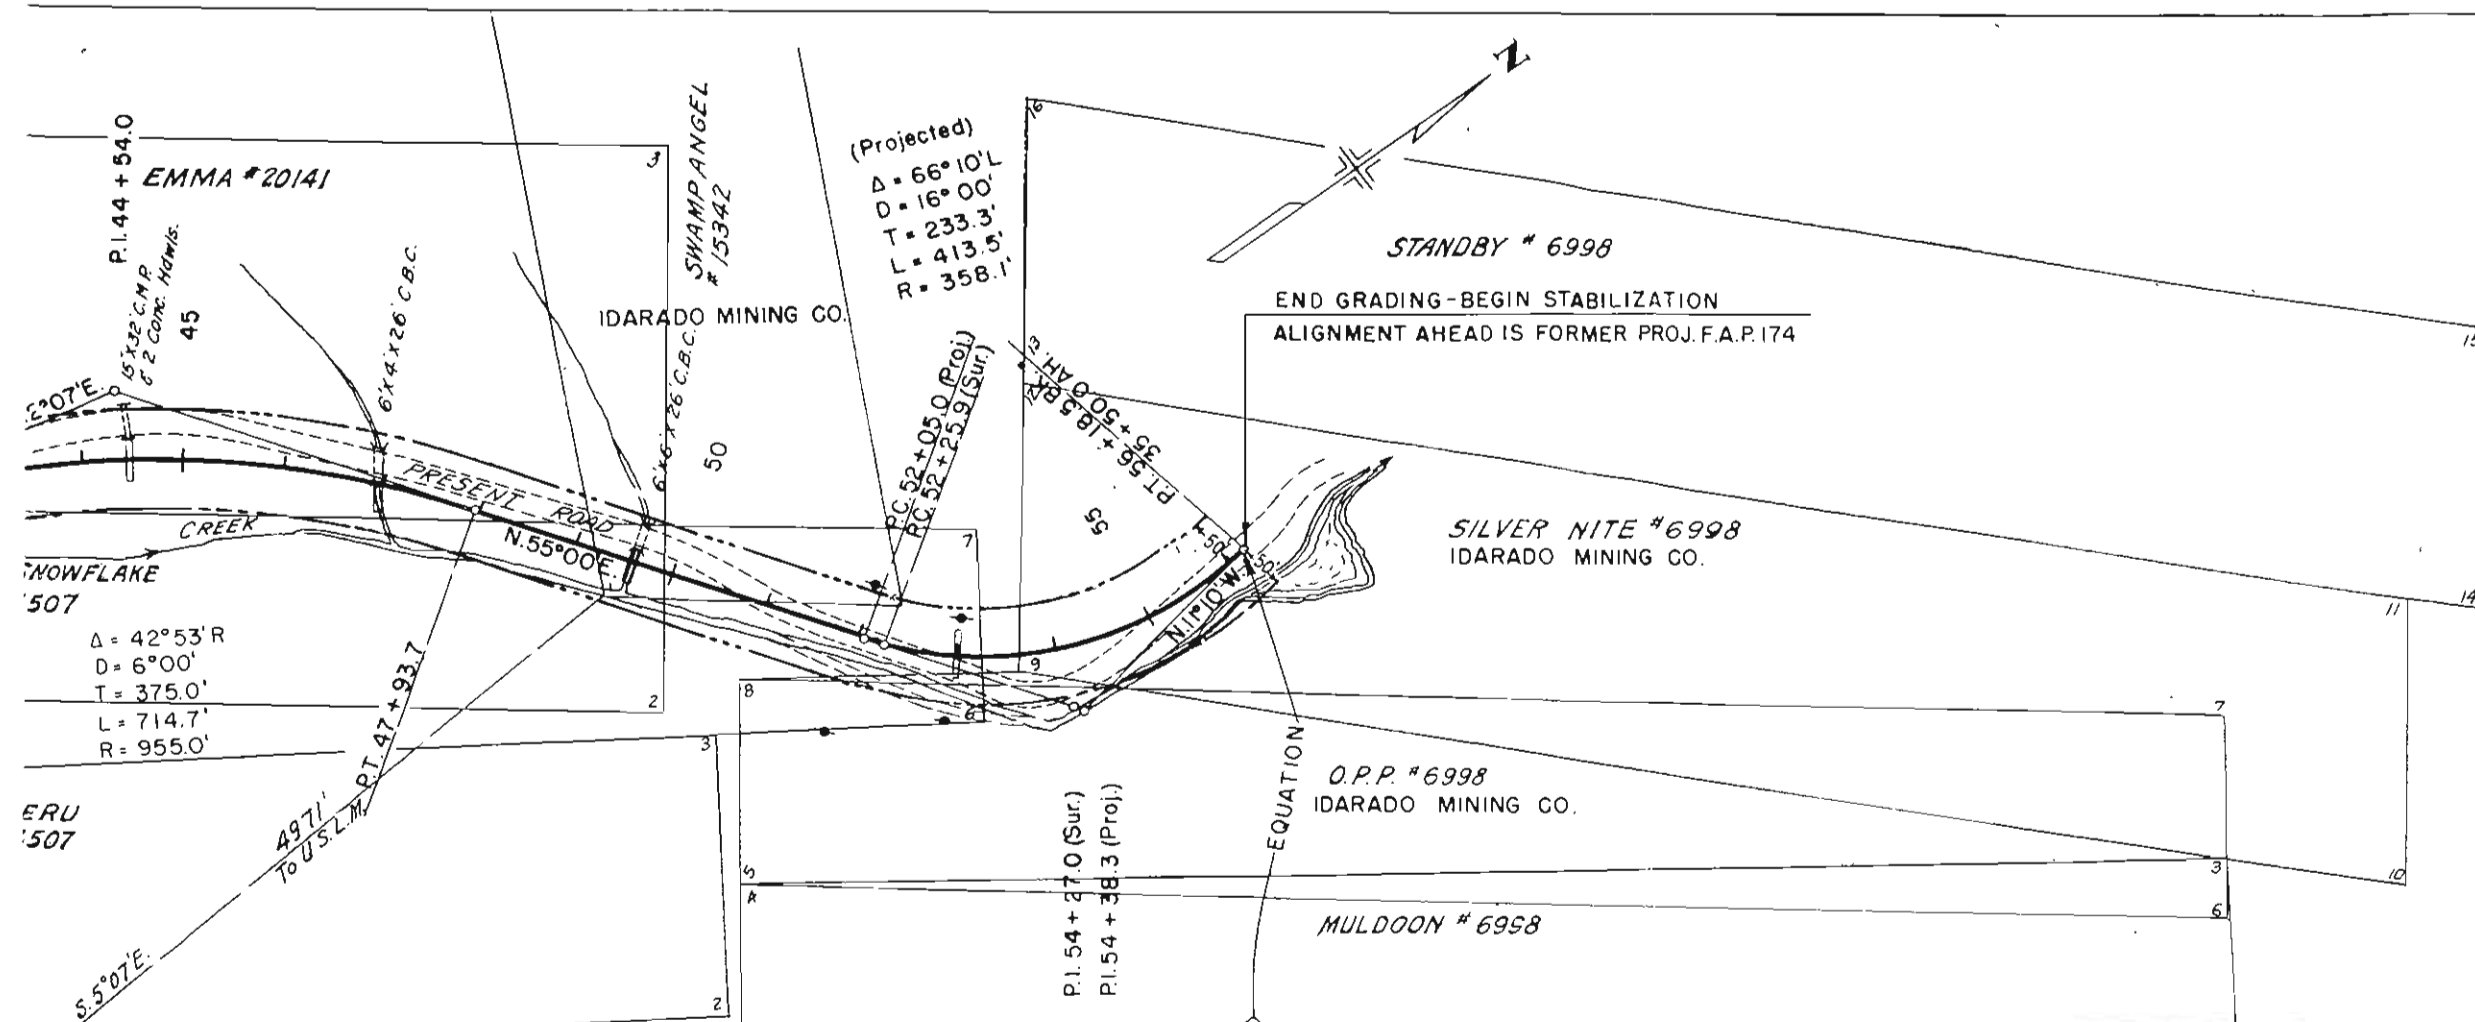

NOTE: Right of Way required for this Line Change lies within Right of Way acquired by County of Ouray from the Silverton Northern Railroad Co. when the Railroad Co. abandoned it's Line. (see book 114, page 150 in Ouray County Clerk's office, Ouray, Colorado.)

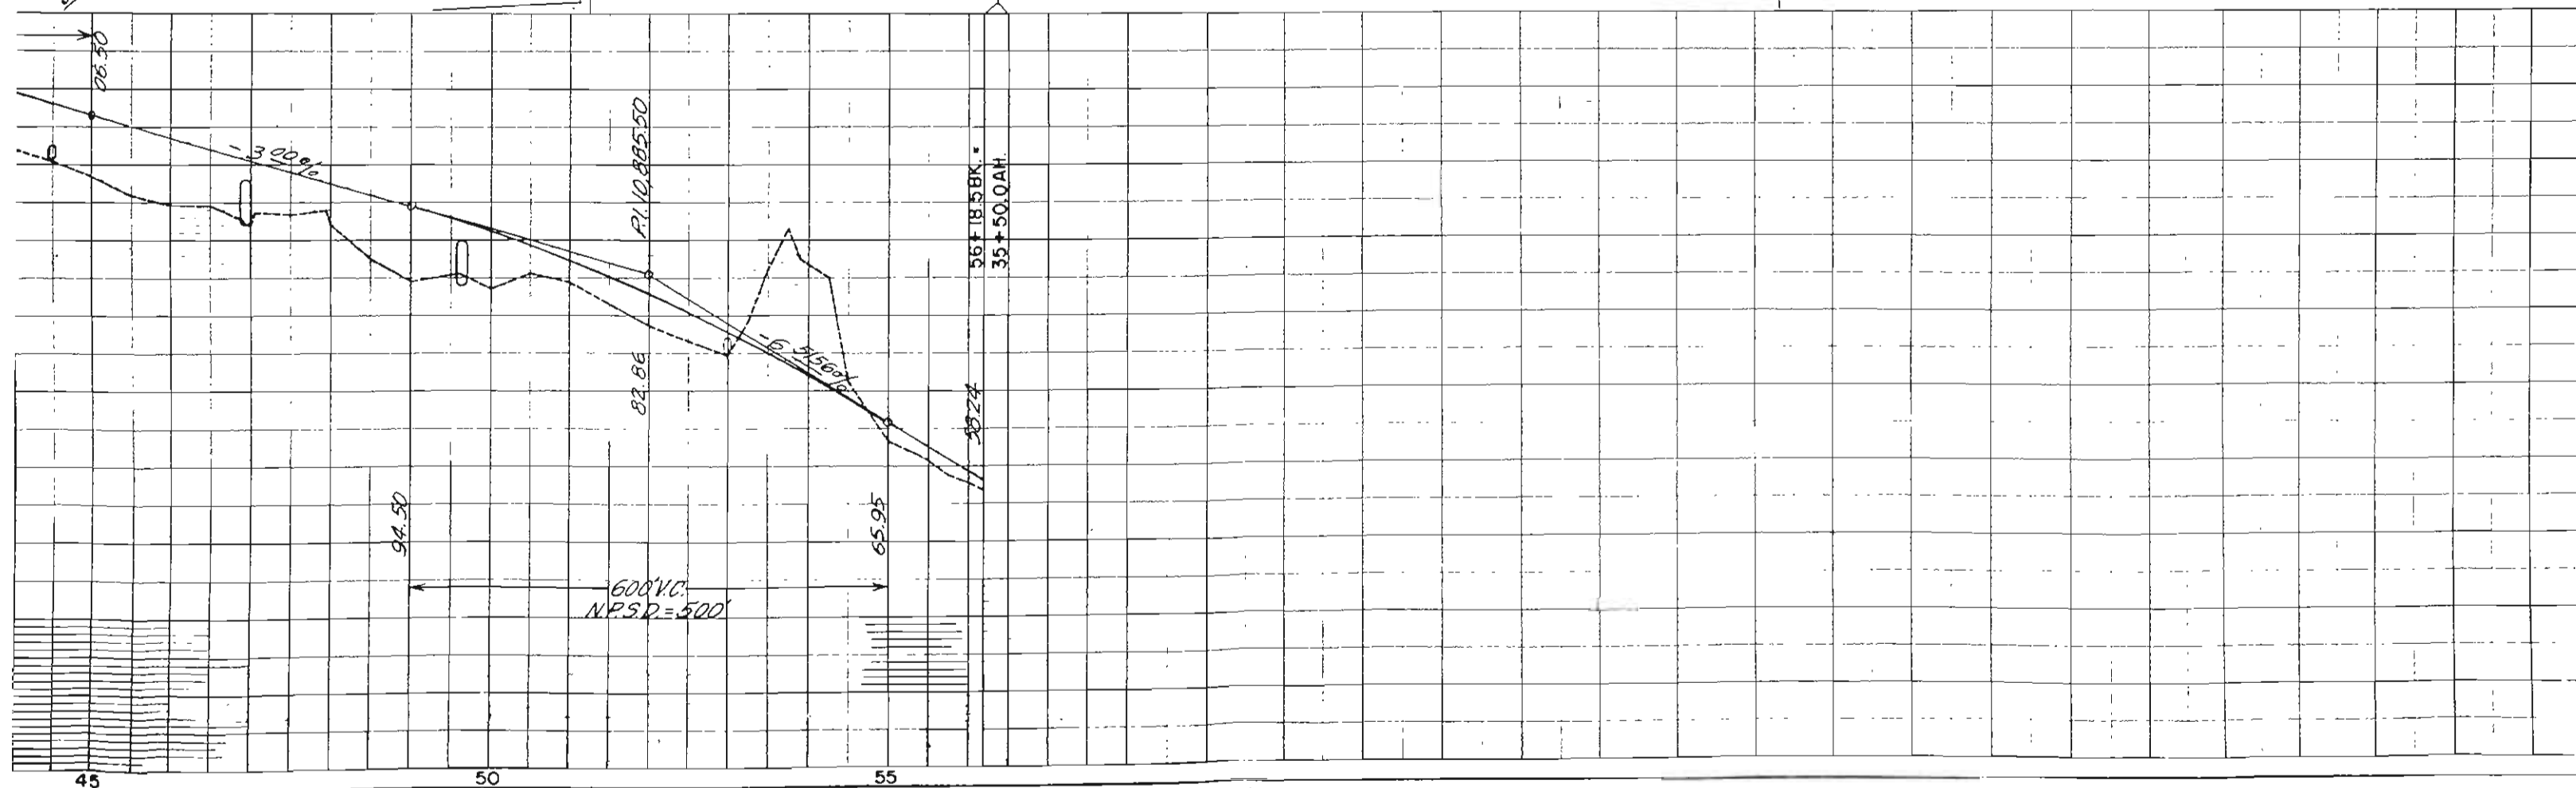

Right of Way required for portion of this Line Change, from beginning through Pueblo Claim no. 20142, is within Right of Way acquired by County of Ouray from the Silverton Northern Railroad Co. when the Railroad Co. abandoned its Line. (see book 114, page 150 in Ouray County Clerk's office, Ouray, Colorado.)

ASPEN #1591
JOHN P. MARTIN
1/3 W.J. FAURRELL

GRAY COPPER #4643
GLEN PORTER

AMAZON #15435

BEAVER #5683

BELFAST #5683

FED. ROAD DIV. NO.	DISTRICT	PROJ. NO.	SHEET NO.	TOTAL SHEETS
9	COLO.	C56-0019-11	5	

RIGHT OF WAY
RICO #5925

IDA L. #5490

DAUNTLESS #5490

IDEAL FRACTION
E.O. MILTON LARSON



PUEBLO #20142
FELIX PAQUIN
LENA L. BROWN
COUNTY OF OURAY

J.E. & J.P. CARR

P.I. 245 + 80.0
P.C. 247 + 43.0
 $\Delta = 11^\circ 25' L$
 $D = 6^\circ 00'$
 $T = 95.5'$
 $L = 190.3'$
 $R = 955.0'$
RT. 249 + 33.3

$\Delta = 15^\circ 03' R$
 $D = 1^\circ 00'$
 $T = 756.9'$
 $L = 1505.0'$
 $R = 5730.0'$

$\Delta = 15^\circ 16' R$
 $D = 53.6'$
 $T = 106.6'$
 $R = 400.0'$

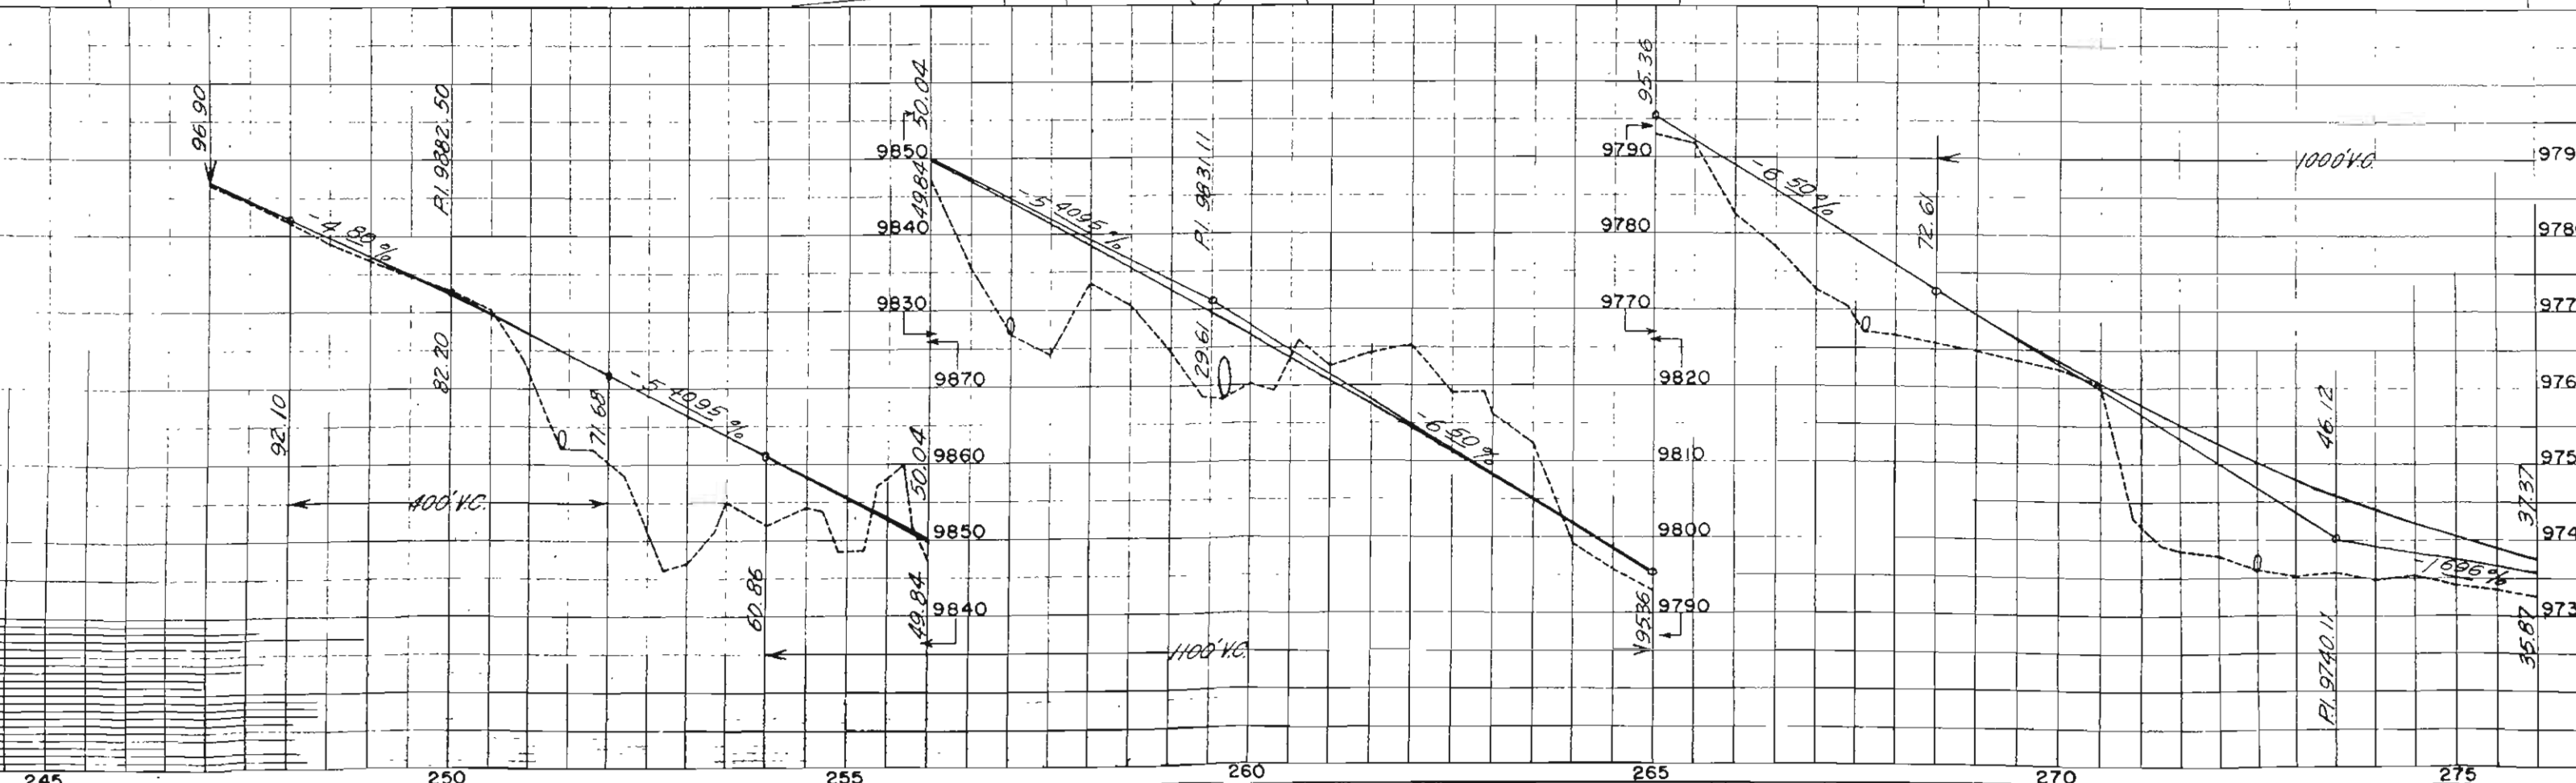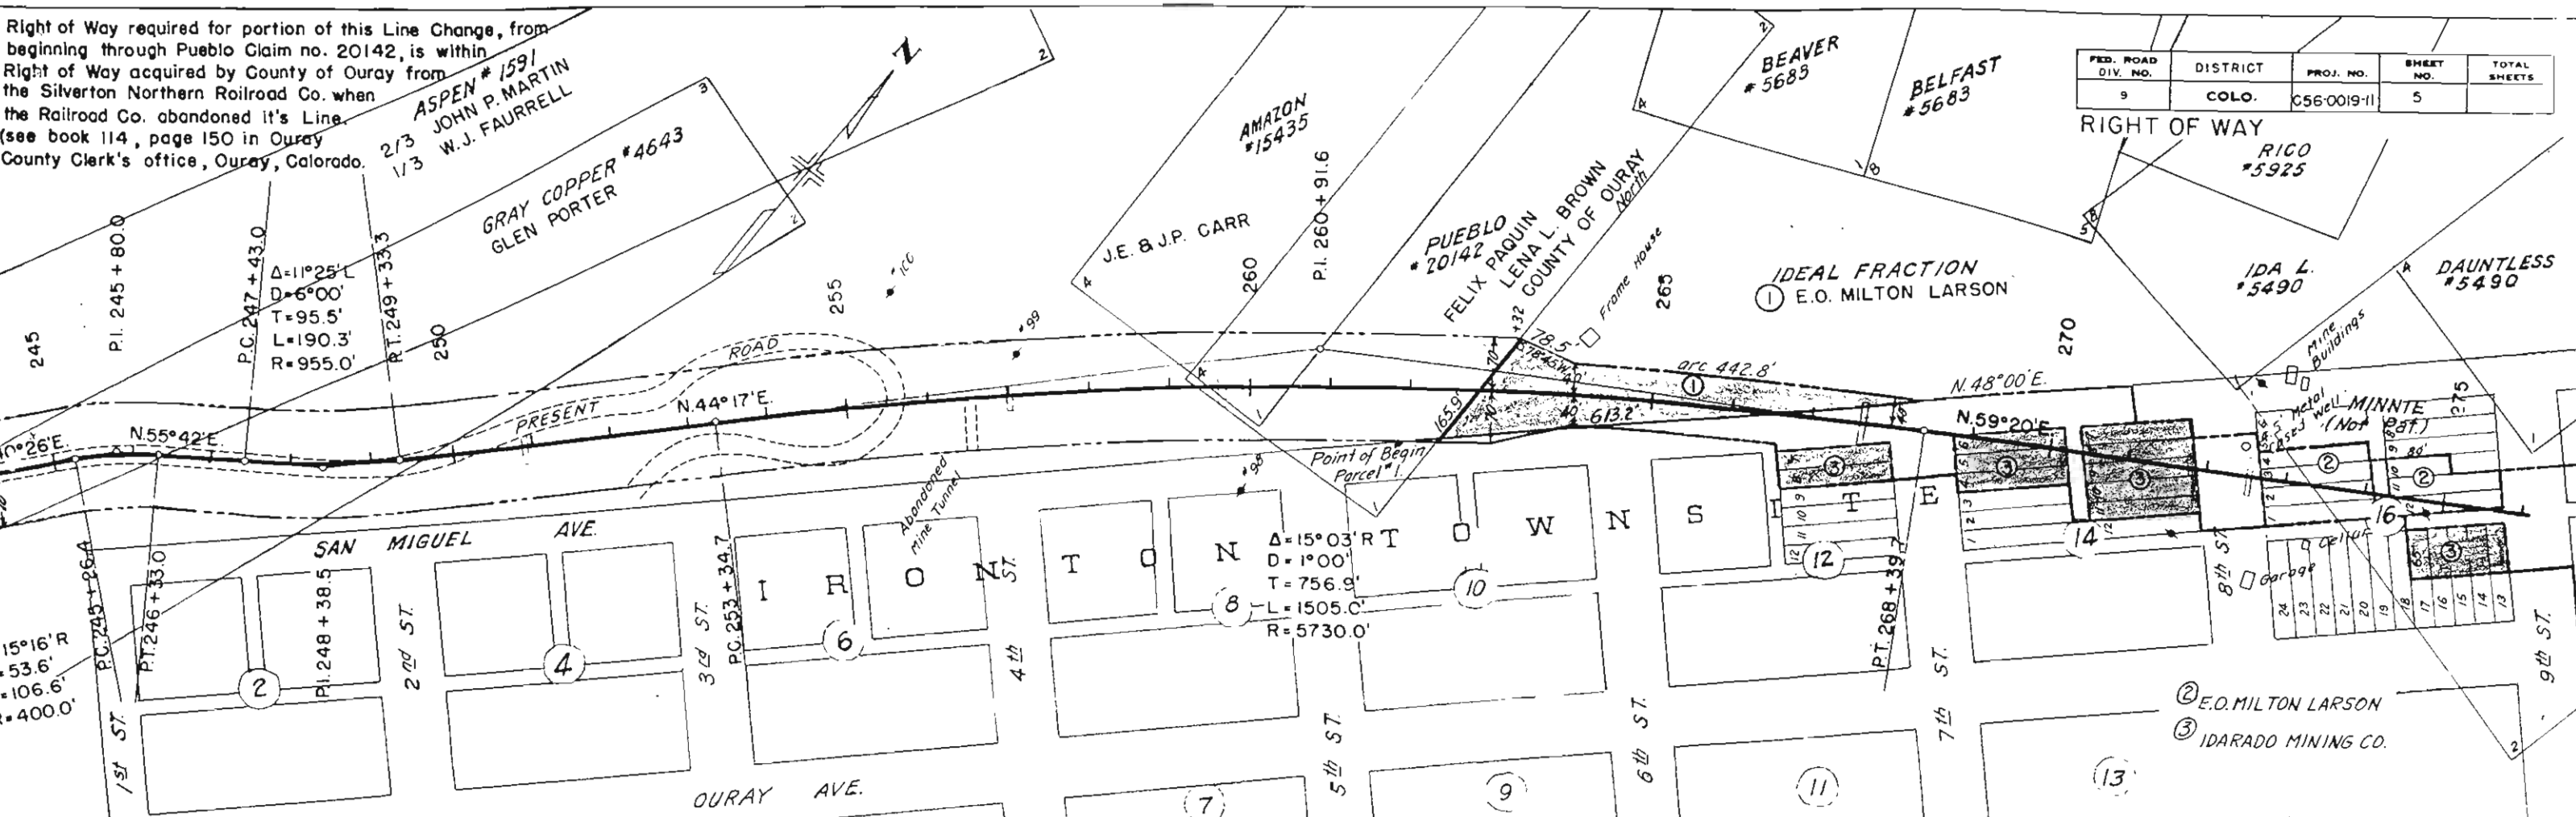

POPULATION OF OWNERS

T.42N, R.8W.

FEDERAL ROAD DIVISION NO.	DISTRICT	PROJ. NO.	SHEET NO.	TOTAL SHEETS
8	COLORADO	C 56-0019-11	7	

RIGHT OF WAY OWNERSHIP MAP

Plat showing claimants with
regard to Right of Way for
Project C 56-0019-11

Original Scale: 1"=400'

Recommended R.O.W. as shown.

ELTA #17812 - Thomas A. Hayward
604 E. Hayward, 804 Reff Road, SW,
Clinton, ID, Ohio.

EMMA #20141 - 1/2 - Mrs. Lizzy Erickson
114 Barbary Lane, Lexington, ID, Ky.
1/2 - County of Ouray,

SNOWFLAKE #14507 - 3/40 - Delsy Holmquist
State Teacher's College
Moorehead, Minnesota.
2/40 - Idarado Mining Co.
Ouray, Colo.
2/40 - Lizzy Erickson

SWAMP ANGEL #15342 - Idarado Mining Co.
SILVER NITE #6998 - Idarado Mining Co.
O.P.R. #6998 - Idarado Mining Co.

PERU #4507 - 3/40 - Delsy Holmquist
2/40 - Idarado Mining Co.
2/40 - Lizzy Erickson

Note: This line change lies on R.O.W.
acquired by County of Ouray from
the Silverton Northern Railroad Co
when the Railroad Co abandoned
its line. (See Book 114, page 150 in
Ouray County Clerk's office, Ouray, Colo.)
Therefore, no additional R.O.W. required.

ASPEN #1591 - 3/4 - John R. Martin
Ouray, Colo.
1/4 W.J. Furrell
4158 Marlton Ave, Los Angeles, B, Calif.

GRAY COPPER #4643 - Glen Porter
Ouray, Colo.

AMAZON #15435 - 1/2 J.E. Carr
1/2 J.E. & J.P. Carr
3227 Wafseka Ave.
Los Angeles 94, Calif.

PUEBLO #20142 - 1/4 Felix Paquin
1/4 L.K. Paquin, Agent
1728 W. Buckeye, Spokane 12, Wash.
1/4 Lena L. Brown
1906 Moffet, Joplin, Missouri.
1/2 County of Ouray

BEAVER #5683 - 1/4 - Felix Paquin
1/4 - Minkal Investment
& Realty Co. - James M. Dailey, agent
311 Longwood Ave, Pueblo, Colo.


IDEAL FRACTION - E.O. Milton Larson
Ouray, Colo.

DAUNTLESS #5490 - E.O. Milton Larson
Ouray, Colo.

MINNIE - E.O. Milton Larson
Ouray, Colo.

PARK PLACER #2598 - Saint Germain Foundation
Ouray, Colo.

Note: Silverton Northern Railroad R.O.W. became property
of County of Ouray by deed recorded in
Book No. 14 page 150 in Ouray County Clerk at Ouray, Colo.
when that Railroad was abandoned about 1921. Therefore
no additional R.O.W. required. Station 20+80.0 through Pueblo, Colo.

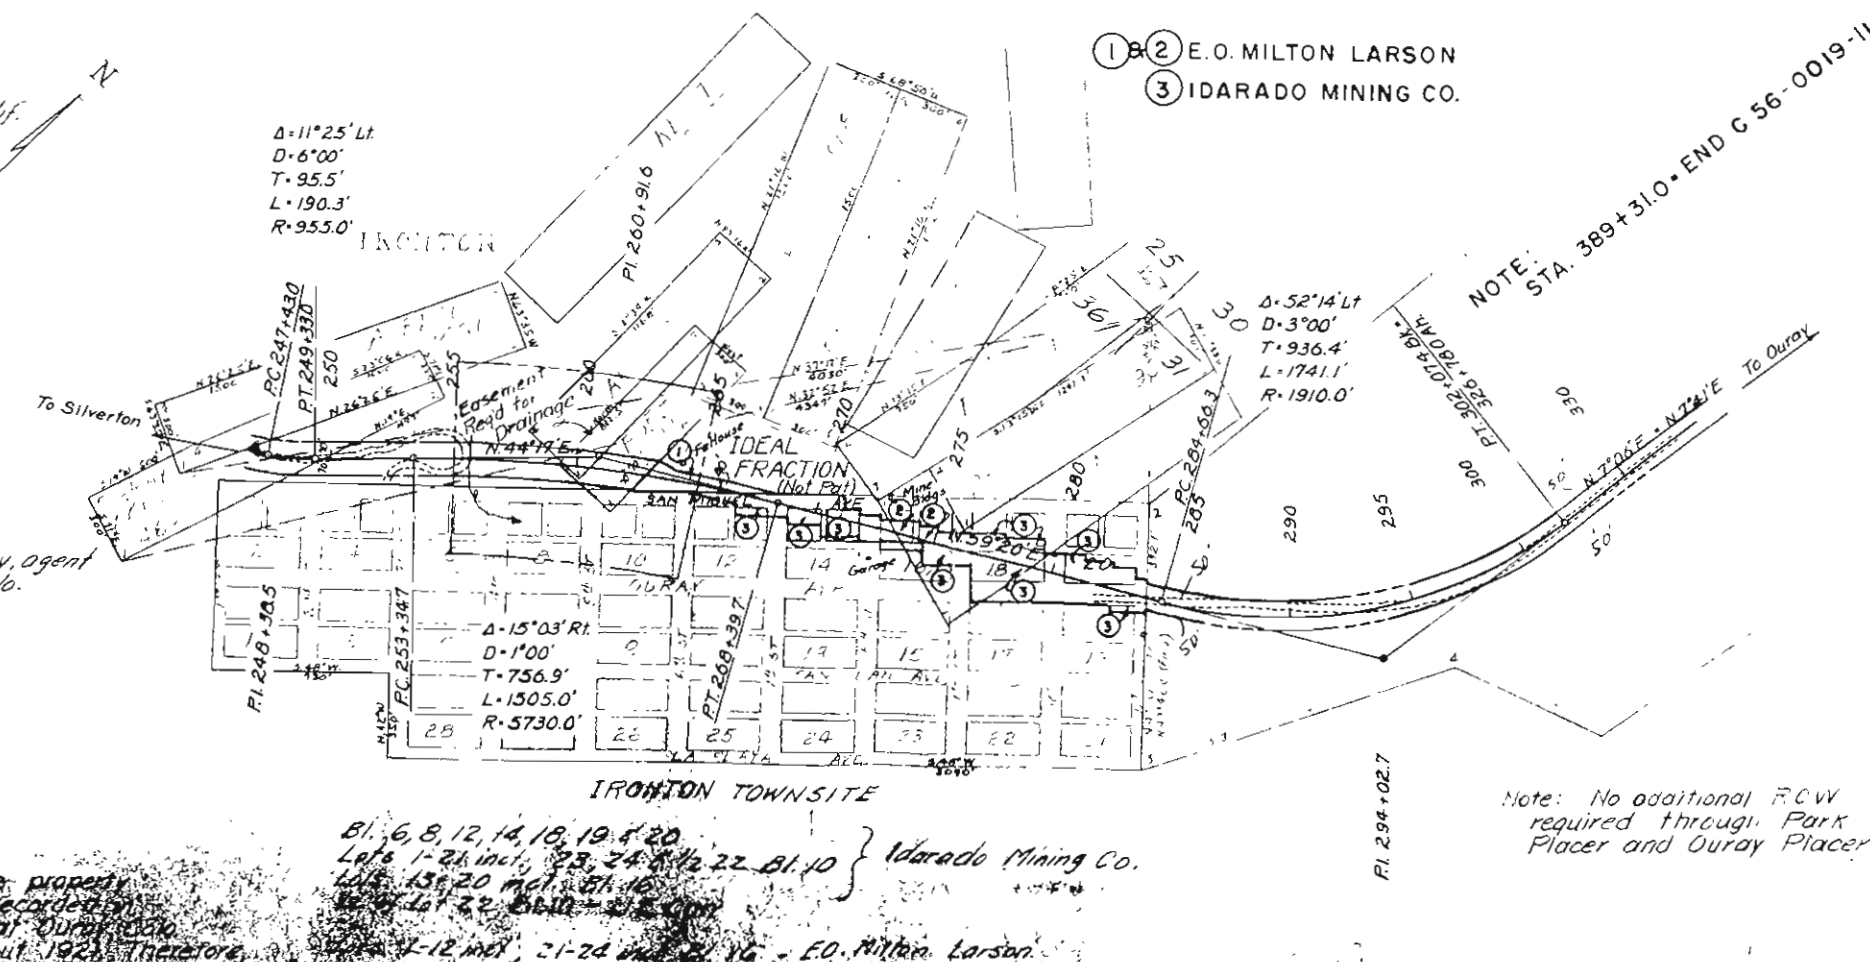

TRIPPLE BLOCK
NUMBERING

24	25	26	
----	----	-----